


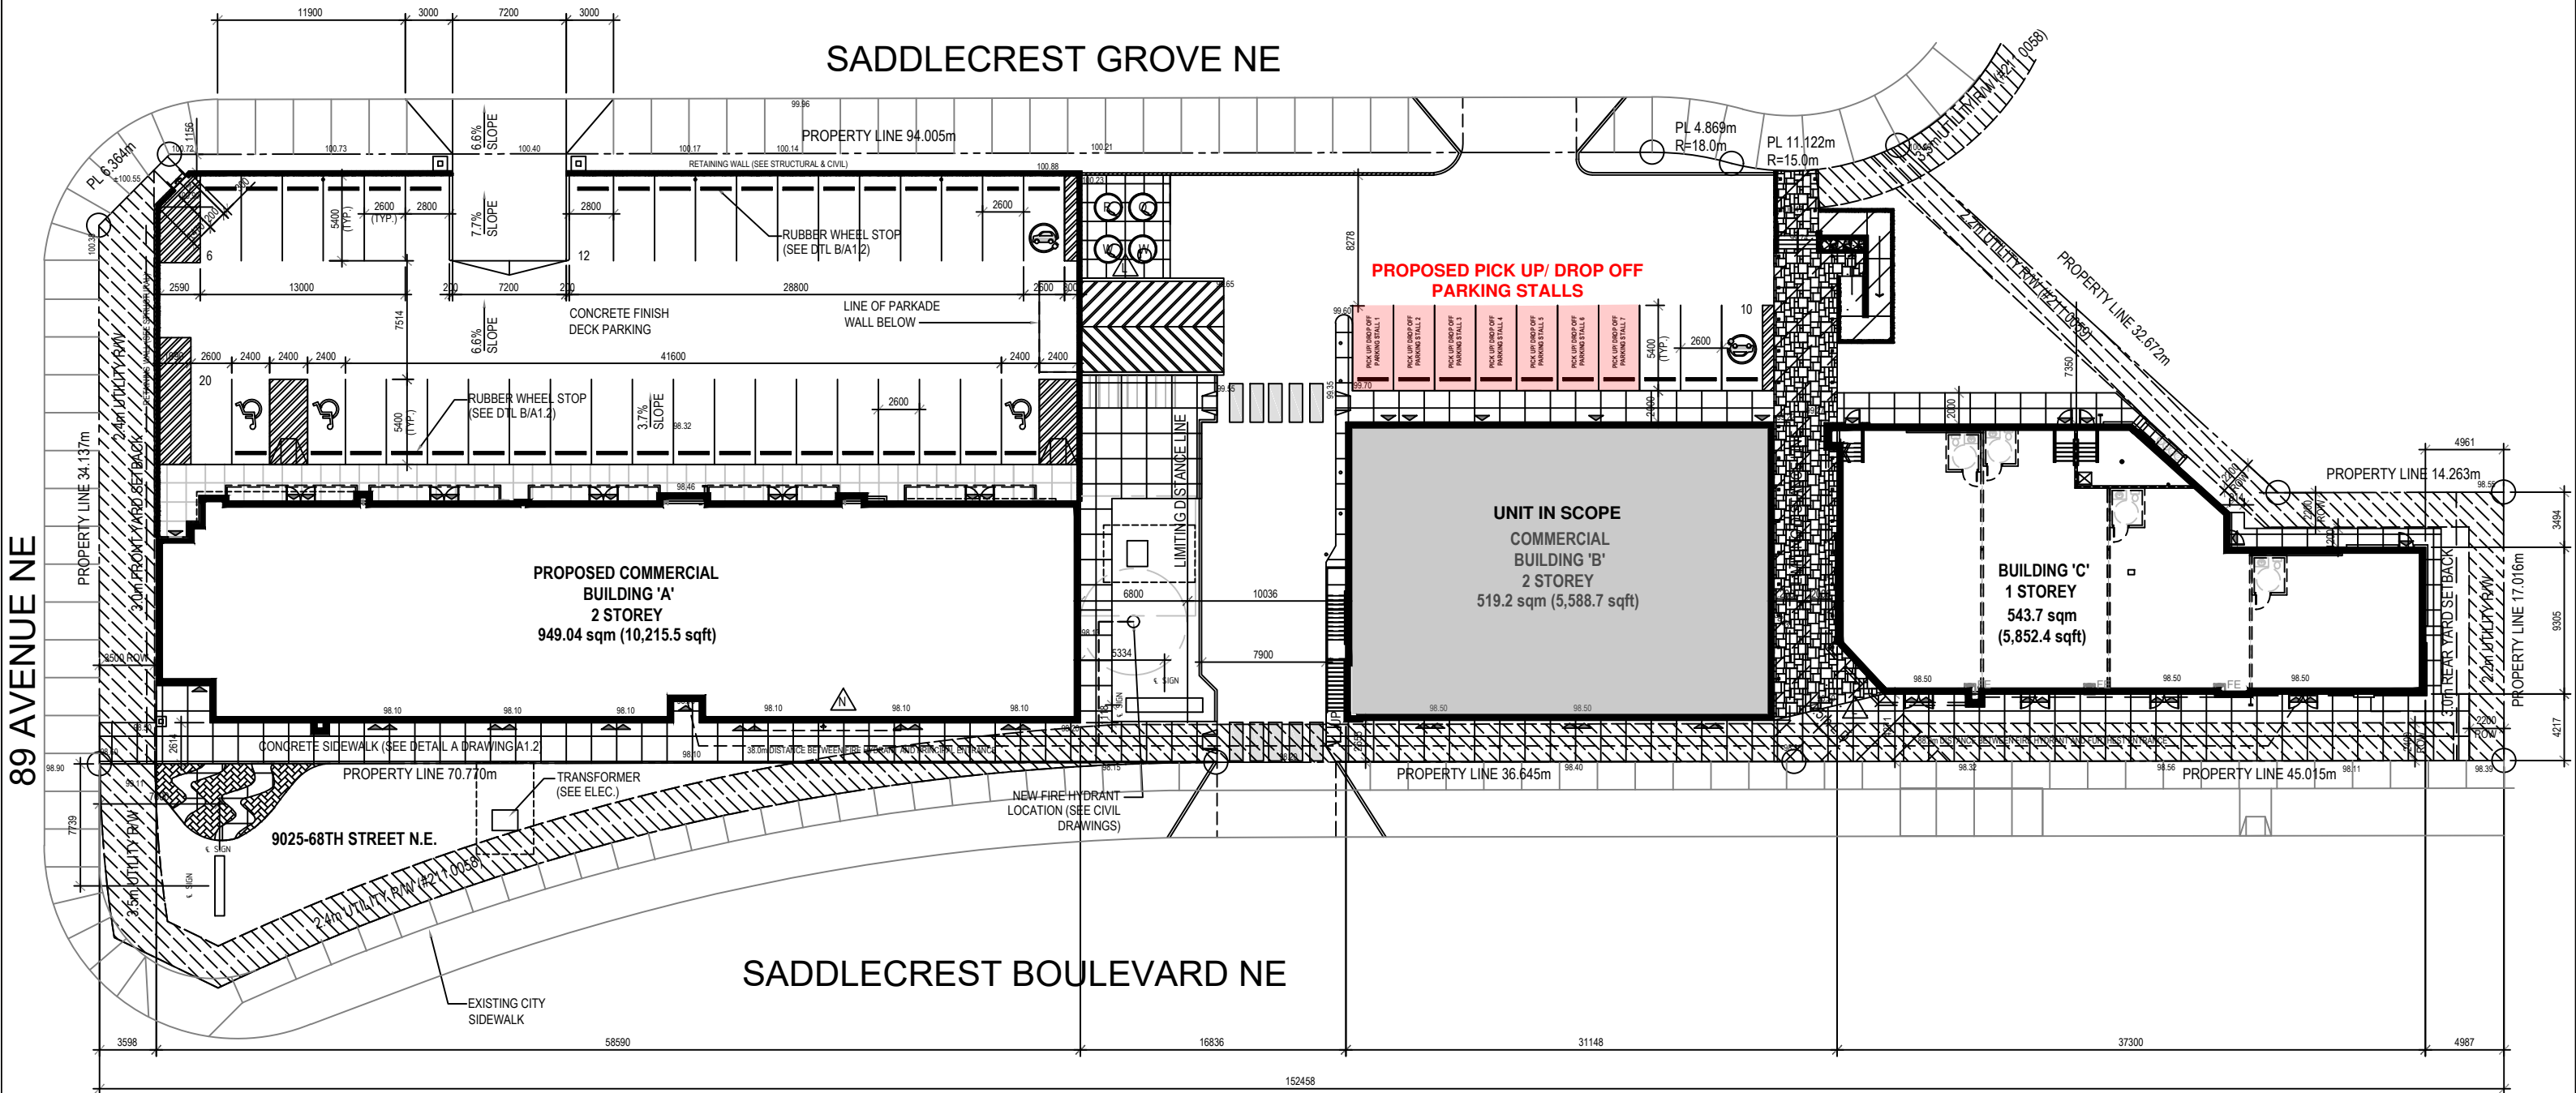


OVERALL SITE PLAN
SCALE: 1:200

	COPYRIGHT RESERVED: THE DRAWINGS ARE SOLE PROPERTY OF GENIUS MASTERS CORPORATION AND CANNOT BE USED WITHOUT WRITTEN CONSENT.		NOTES: DO NOT SCALE THE DRAWING. THE CONSTRUCTOR SHALL VERIFY AND BE RESPONSIBLE FOR ALL THE DIMENSIONS. ANY ERRORS OR OMISSIONS SHALL BE REPORTED TO GENIUS MASTERS CORPORATION WITHOUT DELAY.		Genius Masters Corporation #1227, 3730 108 Ave NE Calgary AB, T3N 1V9 (403) 671-6261 geniusmasters.ca	Address: 35 SADDLECREST GROVE NE, CALGARY, AB	COMMERCIAL DAYCARE		Drawing Title: SITE PLAN
							Date: JUNE 2026	Scale: 1:200	Drawing No. A0

PROPOSED SITE PLAN

35 SADDLECREST GROVE NE

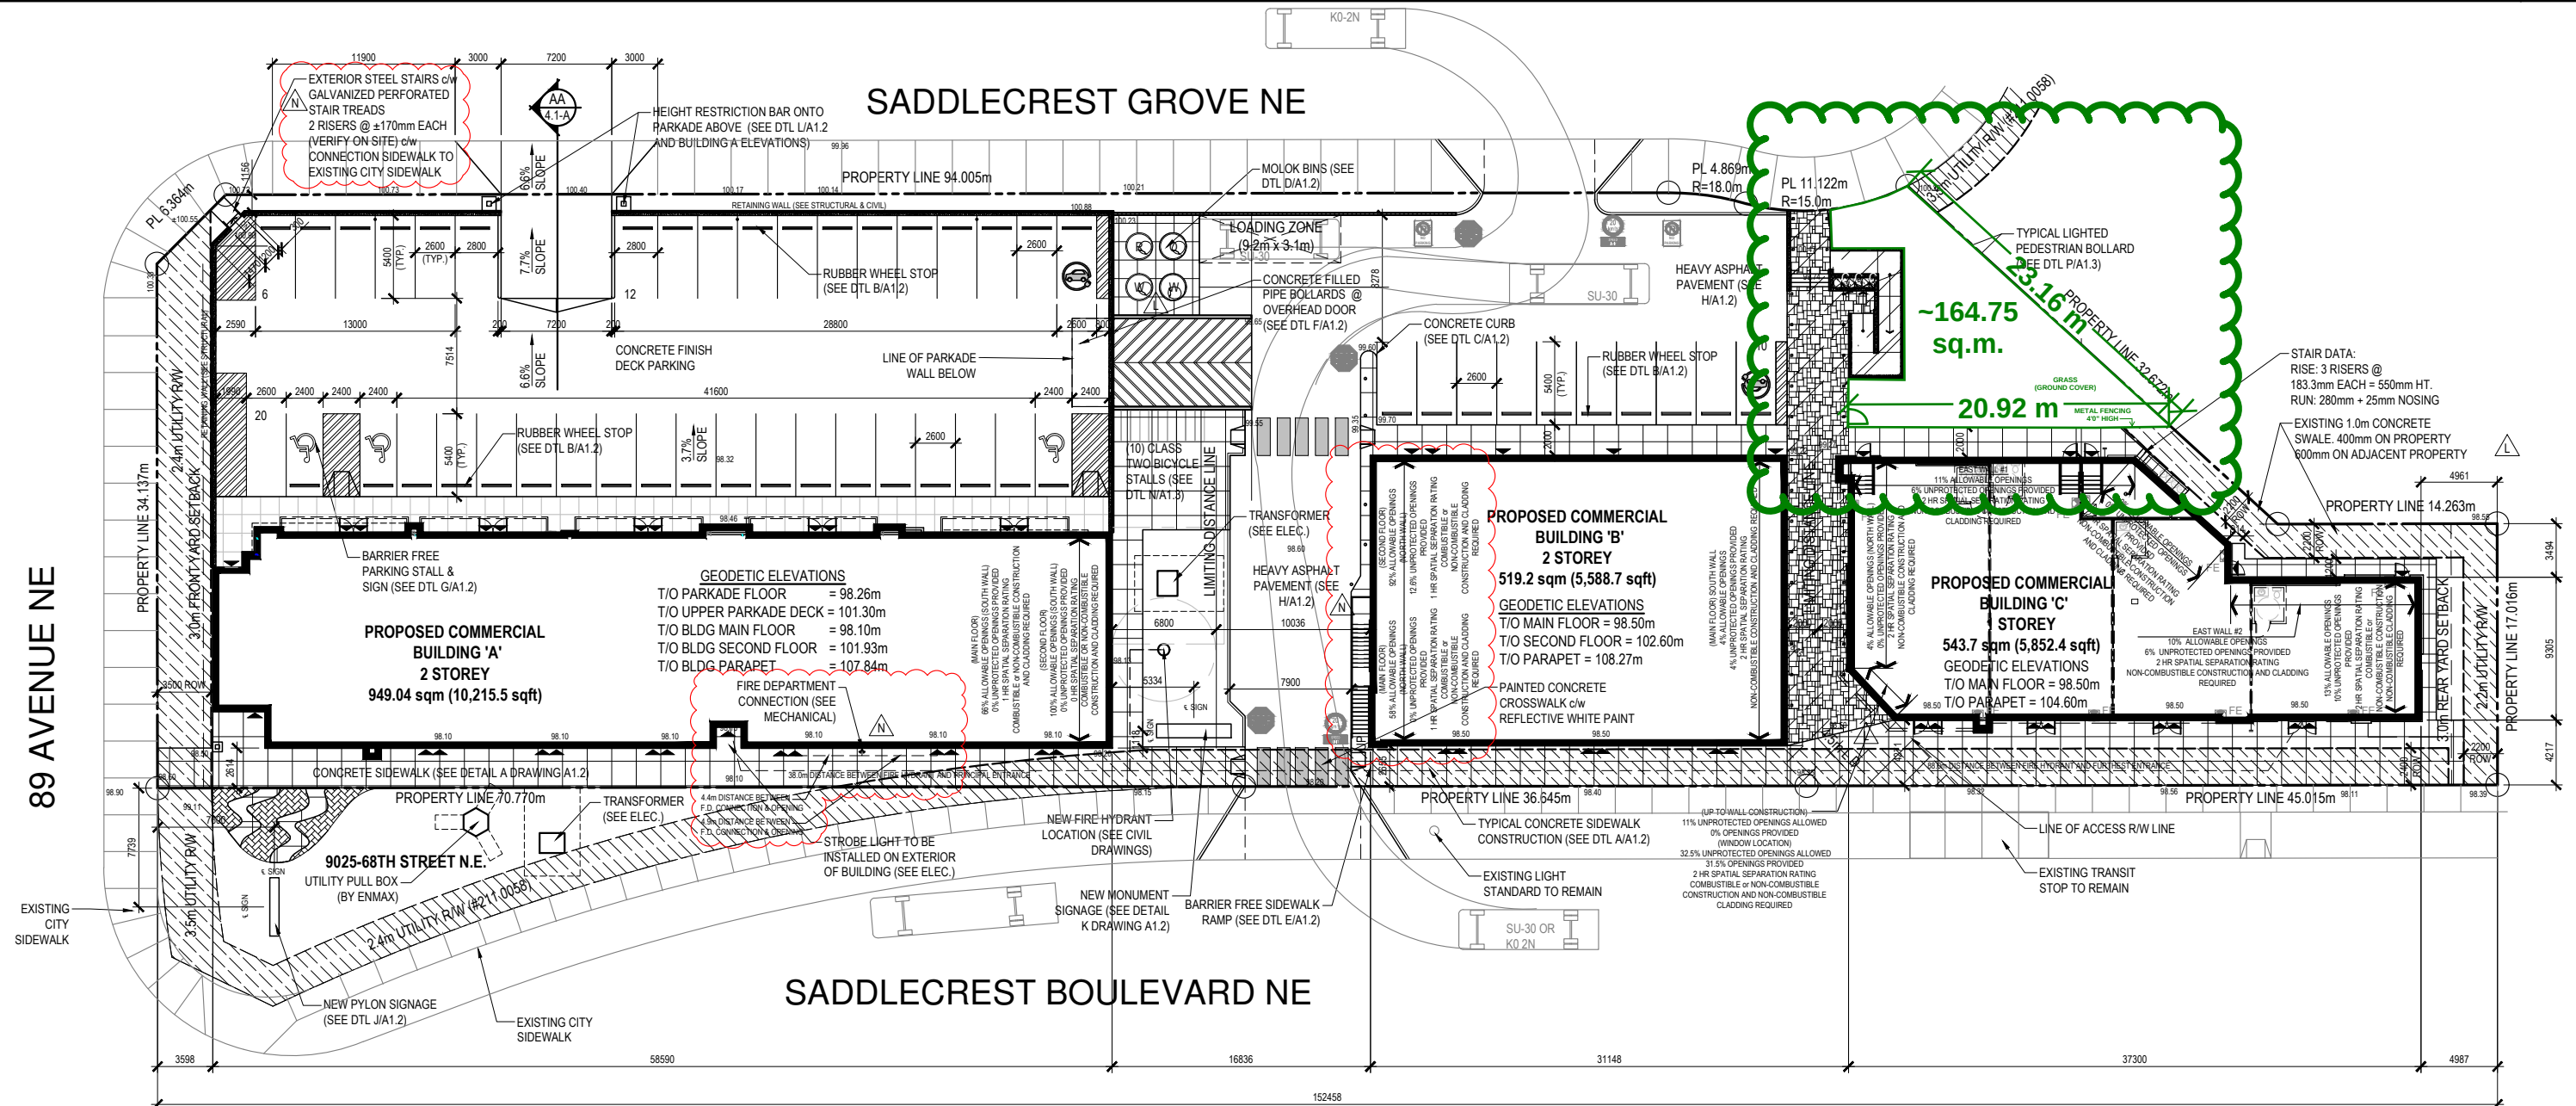

*Total no. of children this daycare can accommodate are **72**, out of them **20** are children **under 19 months of age** and **52** are children **above 19 months and old**.

Play area is provided for **36 children i.e. half of total no.

***Area required for outdoor play area is

MIN. REQUIRED PLAY AREA

10 X 5 = 50 sq.m. (**UNDER 19 MONTHS OF AGE**) (**TOTAL CHILDREN 20**)
26 X 3 = 78 sq.m. (**ABOVE 19 MONTHS OF AGE**) (**TOTAL CHILDREN 52**)
TOTAL = 128 sq.m. (1378 sq.ft.)

PROPOSED PLAY AREA (164.75 sq.m. (1773.35))