

PROPOSED SINGLE-DETACHED DWELLING

ISSUED FOR DEVELOPMENT PERMIT



MUNICIPAL ADDRESS
6407 Law Drive SW, Calgary, AB

LEGAL DESCRIPTION
Lot 10 ;Block: 12 ;Plan: 5665JK

LAND USE DESIGNATION
R-CG
Residential - Grade-Oriented Infill

PARCEL AREA
611.83m² (6585.71 ft²)

PROPOSED DENSITY
1 units / 0.061 Ha = 16.39 U/Ha

PROPOSED COVERAGE
Allowed 45% (2963.57ft²/275.32m²)
Proposed 36.4% (2397.79ft²/222.76m²)



DATE	No.	REVISION	BY



PROJECT
Proposed Single-Detached Dwelling
6407 Law Dr SW, Calgary, AB

CLIENT
Owner

PROGRESS	DP
SCALE	As indicated
DRAWN	JP
CHECKED	TB
FILE	20260310
DATE	5/10/2026 11:19:07 PM

Title Page

A001

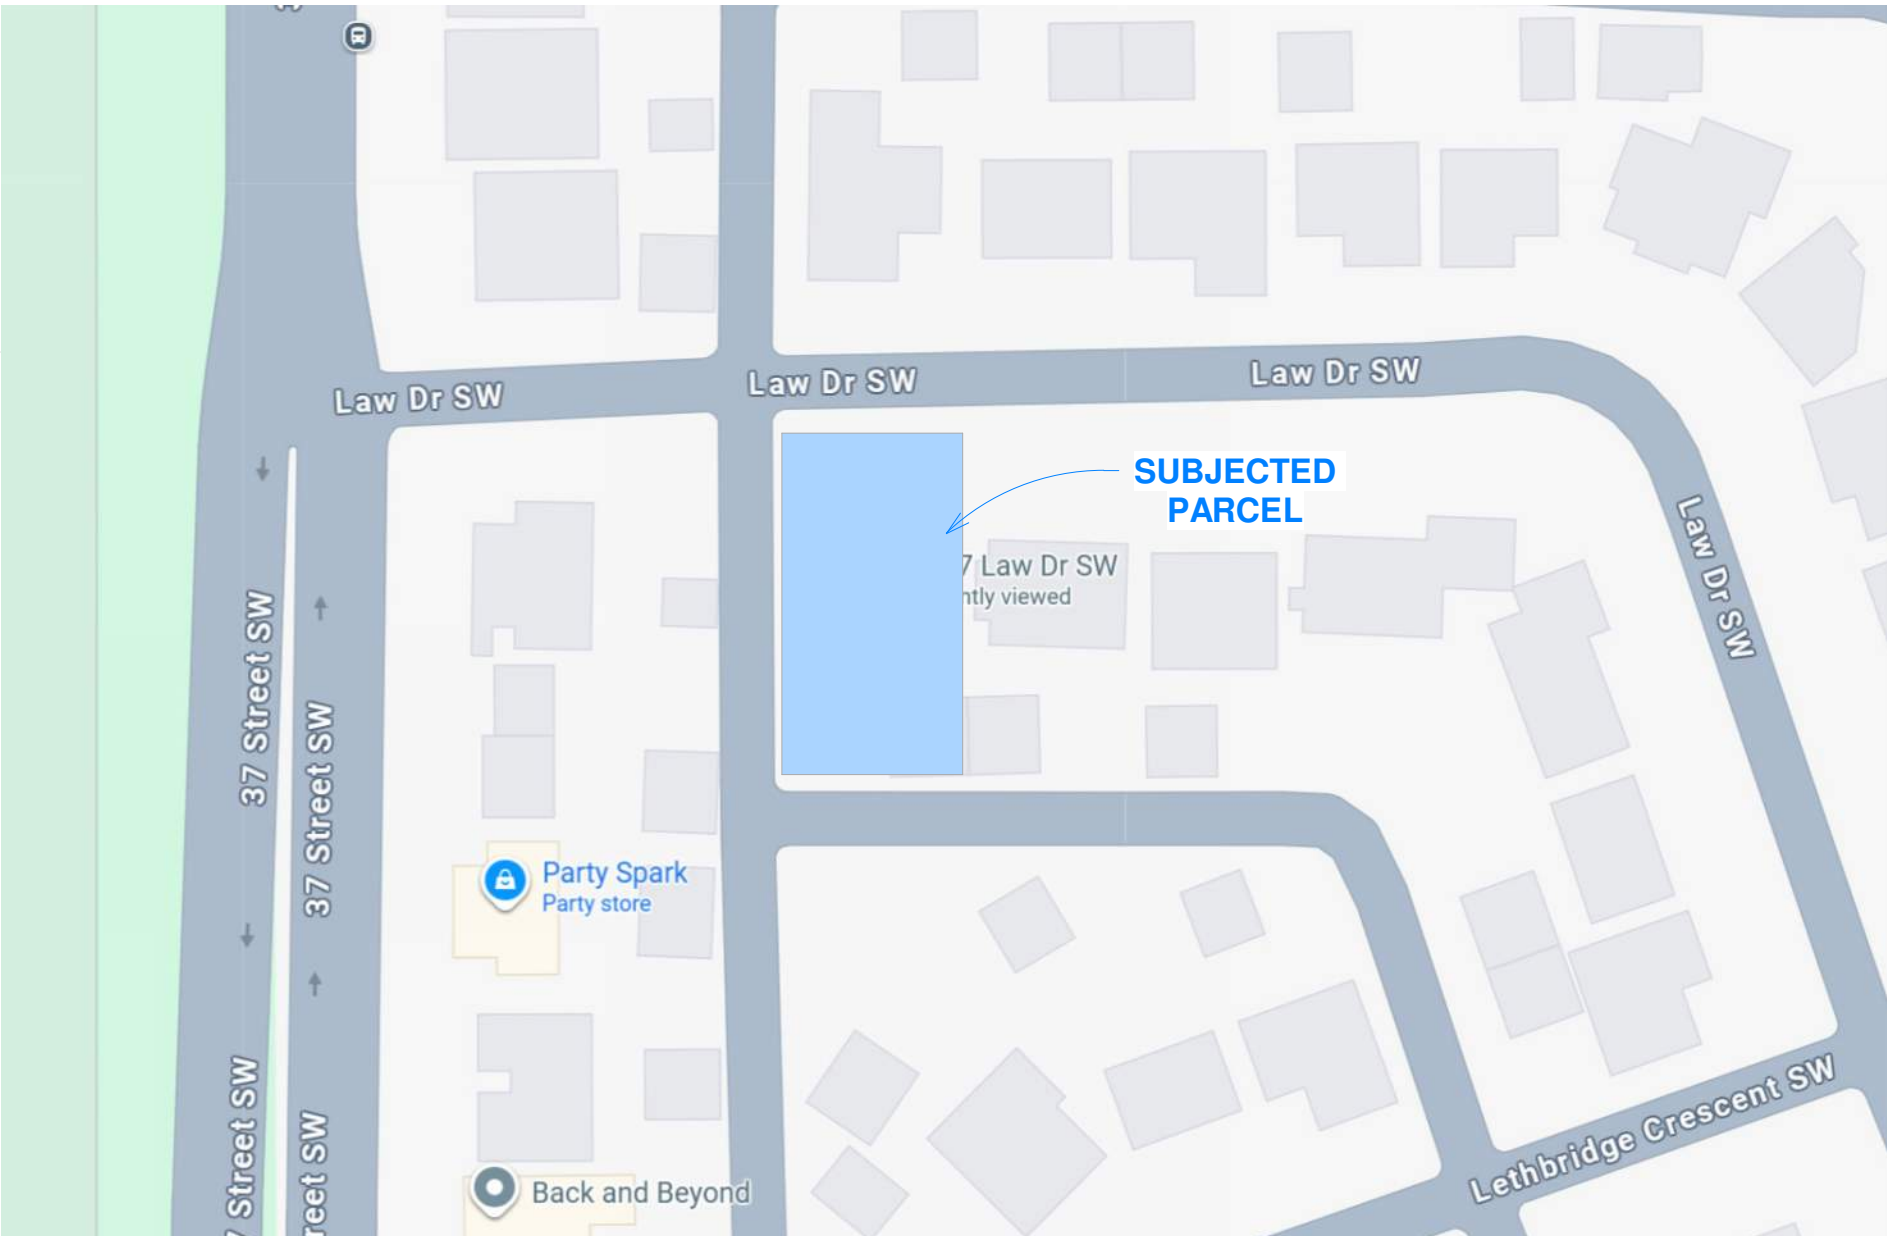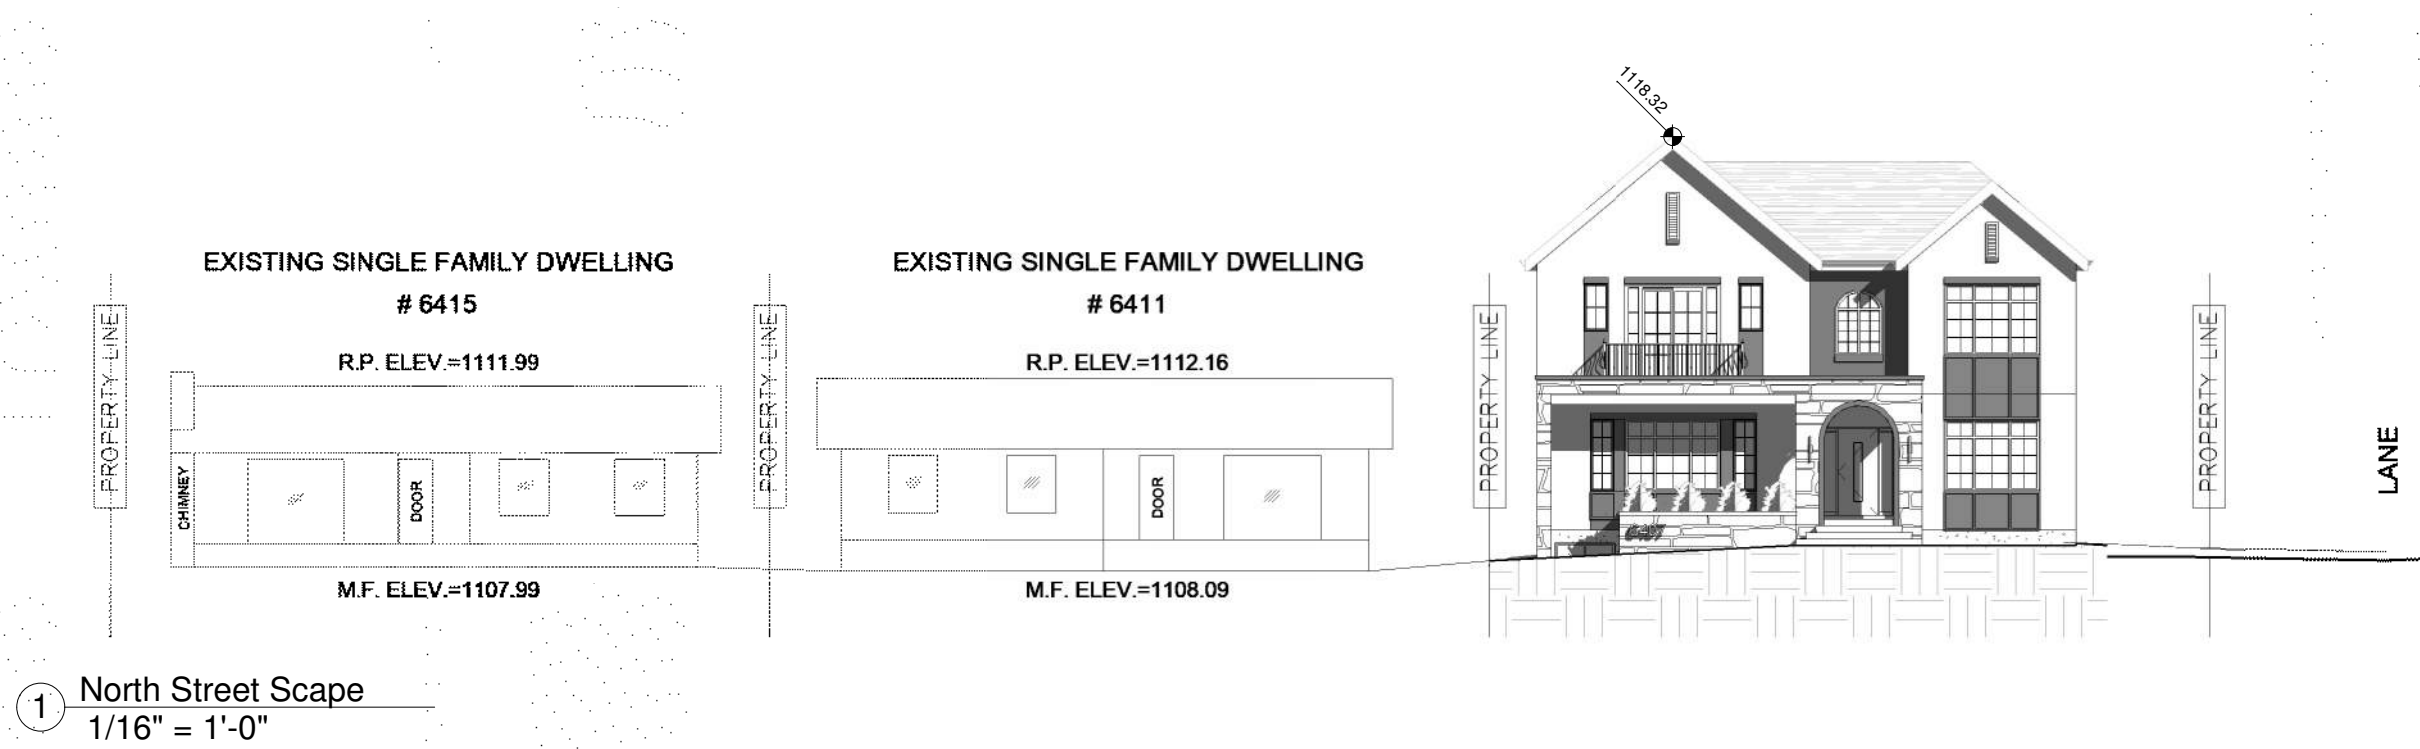


BUILDING UNIT AREAS		
NAME	SQ.FT	SQ.M
MAIN DWELLING		
SECOND FLOOR	1761.17	163.62
MAIN FLOOR	1671.17	155.27
TOTAL AREA	3432.34	318.89
BASEMENT	698.8	64.92
SECONDARY SUITE		
BASEMENT	972.36	90.33
TOTAL BASEMENT AREA	1671.17	155.27
EXISTING GARAGE	577.35	53.64

LAW DRIVE S.W.

#6407

#6411

#6415

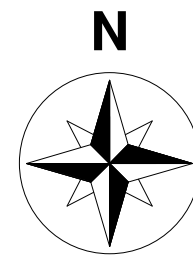

1 Site/Block Plan
1 : 100

PLANTING SCHEDULE

EXISTING TREES							
#	SPECIES	TRUNK(±)	CANOPY(±)	HEIGHT(±)	STATUS		LOCATION
T1	CONIFEROUS	0.70	7.00	17.0	RETAIN	1	In Subject Property
T2	DECIDUOUS	0.40	9.00	8.0	REMOVED	1	In Subject Property
T3	BUSH	--	2.00	2.0	RETAIN	1	In Subject Property
T4	BUSH	--	2.00	2.5	RETAIN	1	In Subject Property
T5	DECIDUOUS	0.40	8.00	8.0	RETAIN	1	In Subject Property
T6	BUSH	--	2.00	2.5	RETAIN	1	In Subject Property

DATE	No.	REVISION	BY

PROJECT
Proposed Single-Detached Dwelling

6407 Law Dr SW, Calgary, AB

CLIENT
Owner

PROGRESS		DP	
SCALE		As indicated	
DRAWN	JP	CHECKED	TB
FILE		20260310	
DATE		5/10/2026 11:19:07 PM	

Site / Block Plan

A002

DATE	No.	REVISION	BY

Proposed Single-Detached Dwelling


6407 Law Dr SW, Calgary, AB


PROJECT

CLIENT
Owner

PROGRESS		DP	
SCALE		1/4" = 1'-0"	
DRAWN	JP	CHECKED	TB
FILE		20260310	
DATE		5/10/2026 11:19:13 PM	

North & South
Elevation
A201

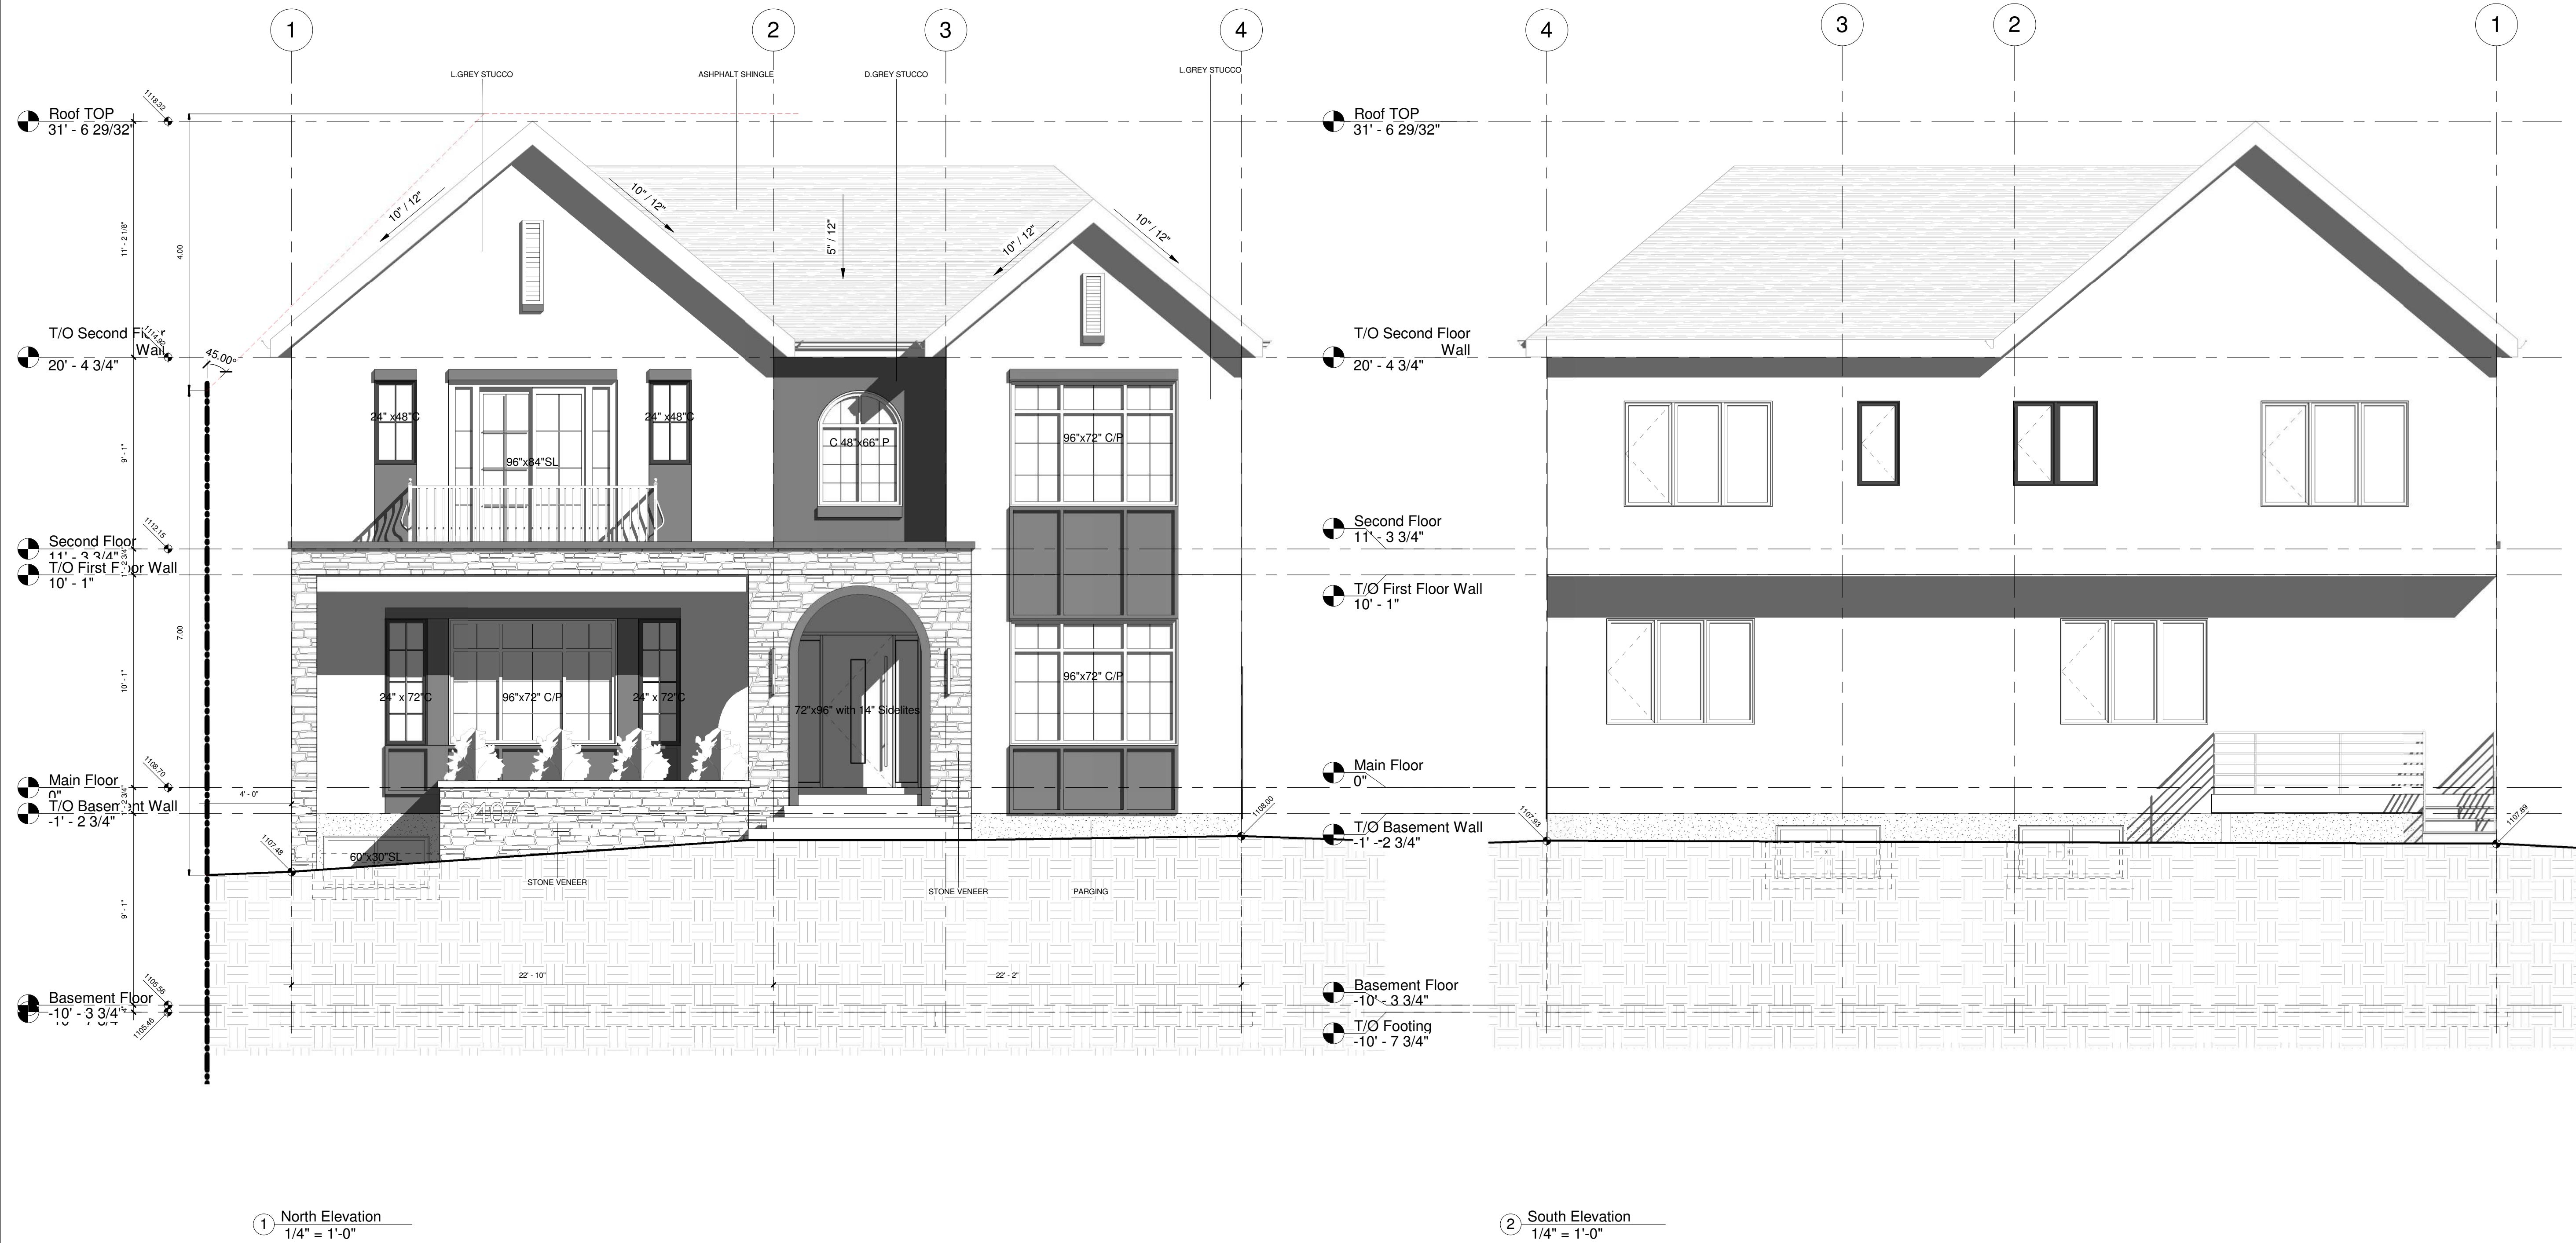

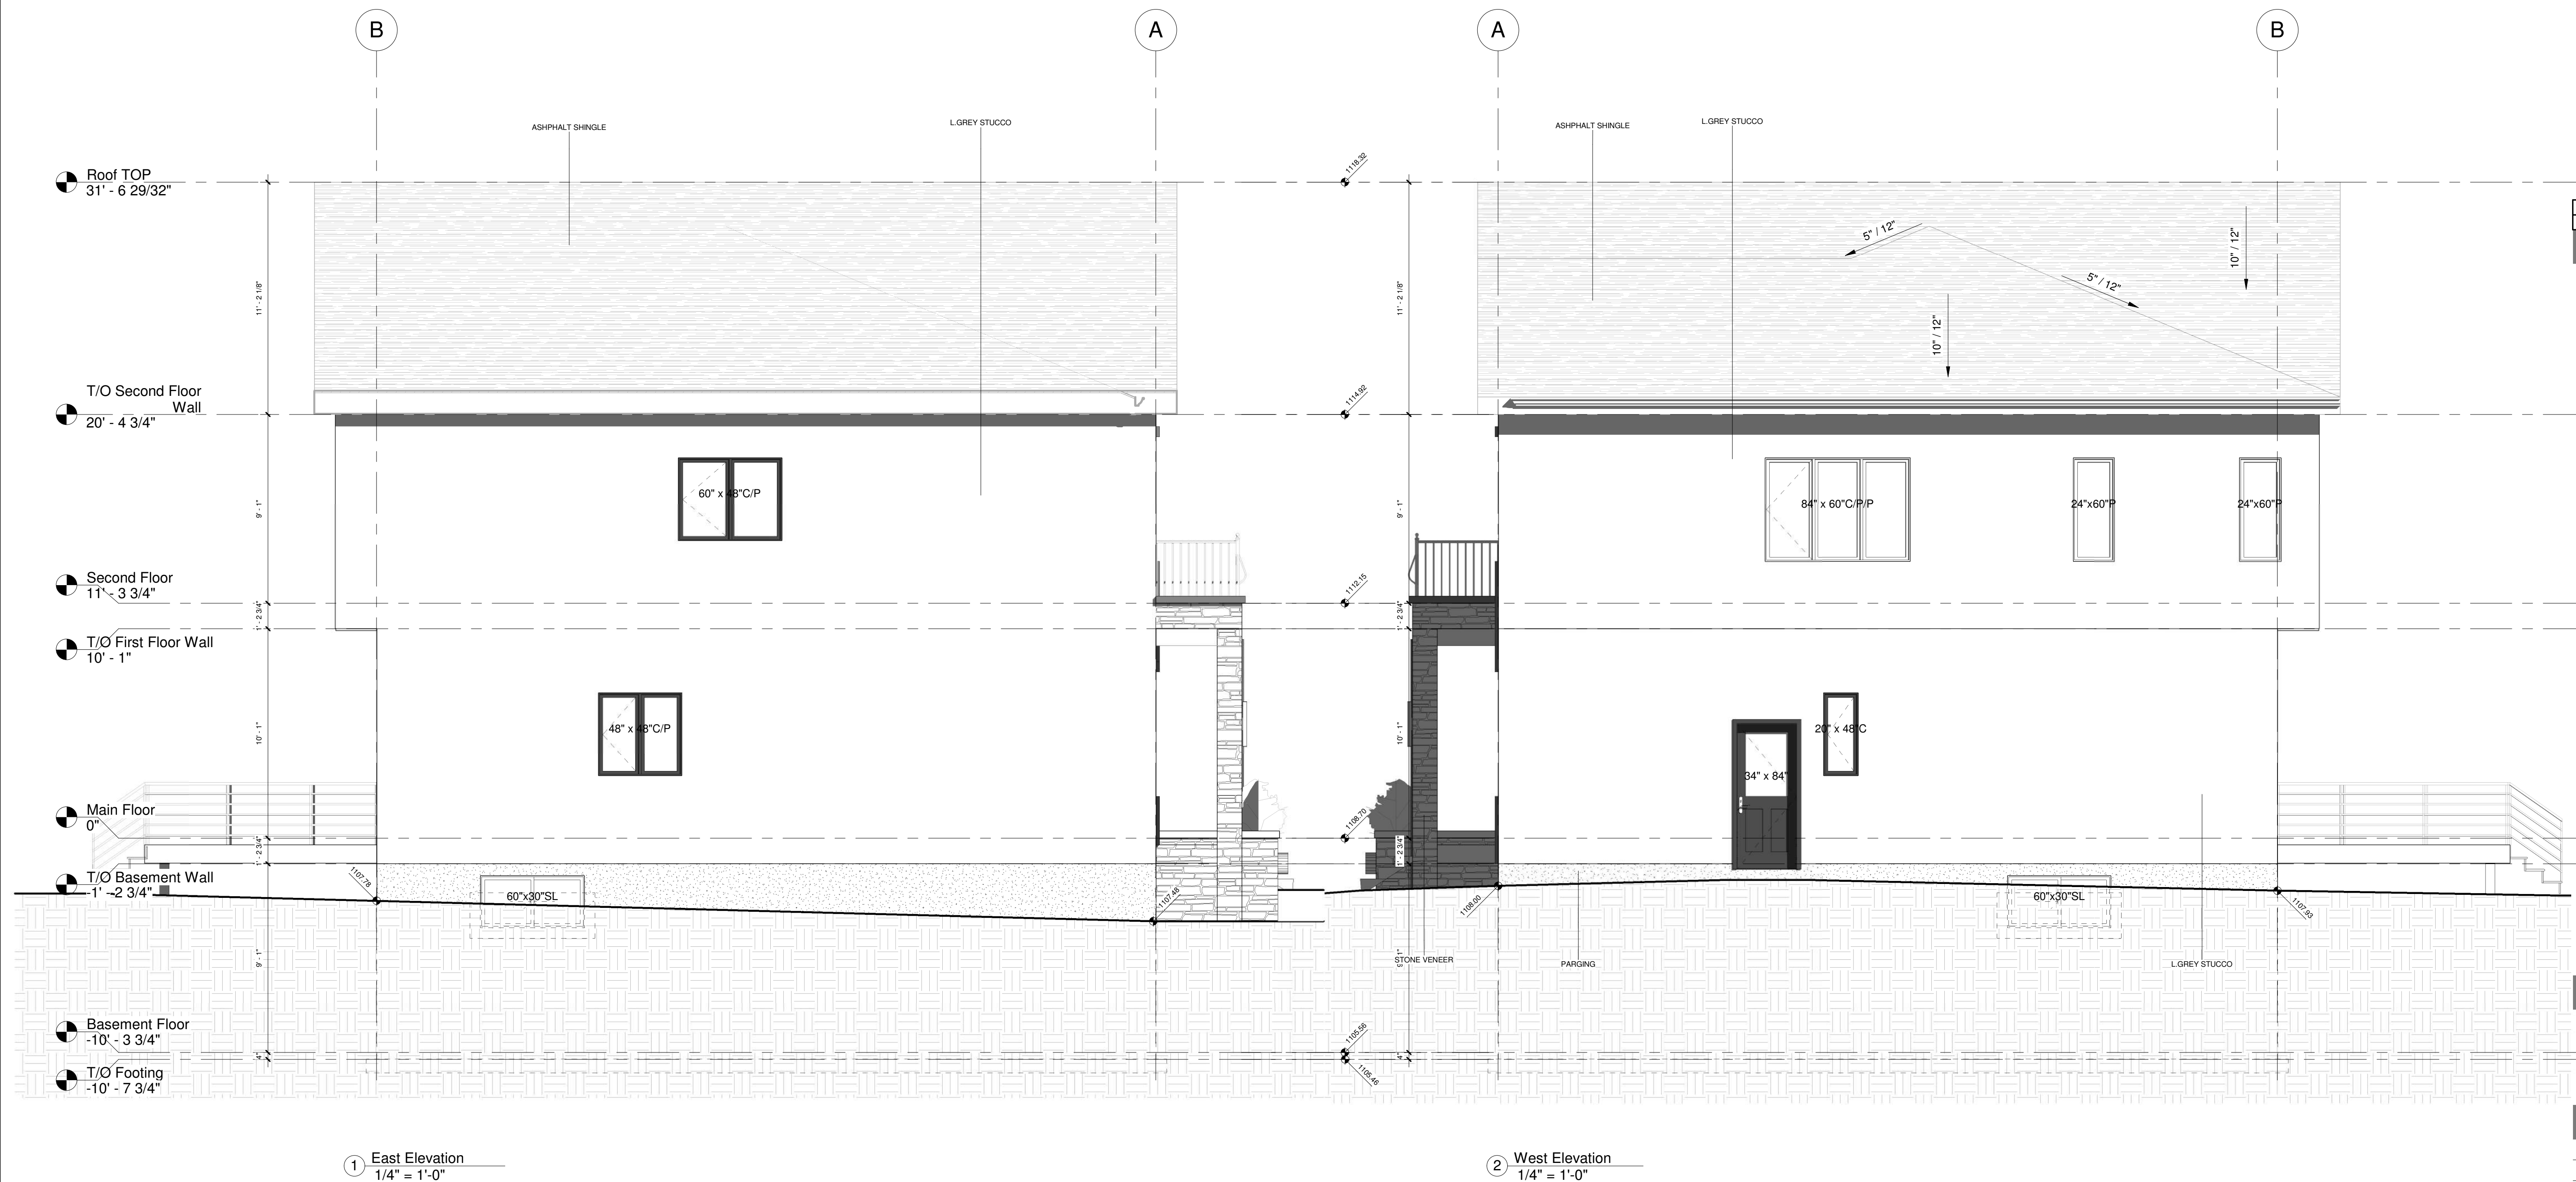

DATE	No.	REVISION	BY

PROJECT
Proposed Single-Detached Dwelling

6407 Law Dr SW, Calgary, AB

CLIENT	Owner
PROGRESS	DP
SCALE	1/4" = 1'-0"
DRAWN	JP
CHECKED	TB
FILE	20260310
DATE	5/10/2026 11:19:15 PM

East & West Elevations
A202