



MAN GATE

34 STREET NE

VEHICLE GATE

3.5M UTILITY ROW, REG # 801178750

PROJECT AREA
SEE DWG SBAC 000
FOR PROJECT DESCRIPTION

CHURCH BUILDING

MAIN CHURCH
ACCESS

TO UNDER GROUND
PARKING

TRASH

SEA-CAN


ROGERS
CELL
TOWER
REG #
131273195

LEGEND

- GRASS, MULCH OR GARDEN
- CONCRETE FLATWORK
- CHURCH FOOTPRINT
- PAVED AREA
- EXISTING EXTERNAL ACCESS RAMP

PROPERTY LINE

FENCE

 

NO.	DATE	REVISION	DRN	CHK	APPR
0	2026.04.27	ISSUED FOR DEVELOPMENT PERMIT	MH		
B	2026.02.13	ISSUED FOR BUDGET REVIEW	MH		
A	2026.01.29	ISSUED FOR BUDGET REVIEW	MH		

SHOWERS OF BLESSINGS APOSTOLIC CHURCH
PLAN 8011265 BLOCK 10 LOT 4
3915 - 64 ST NE, CALGARY, AB, T1Y 6Z8
SITE PLAN

DRAWING NUMBER

SITE PLAN


SHEET SIZE
11x17
SCALE
AS NOTED
DATE
26.01.29

REV
0






INSET: MAIN ENTRANCE
PROJECT AREA

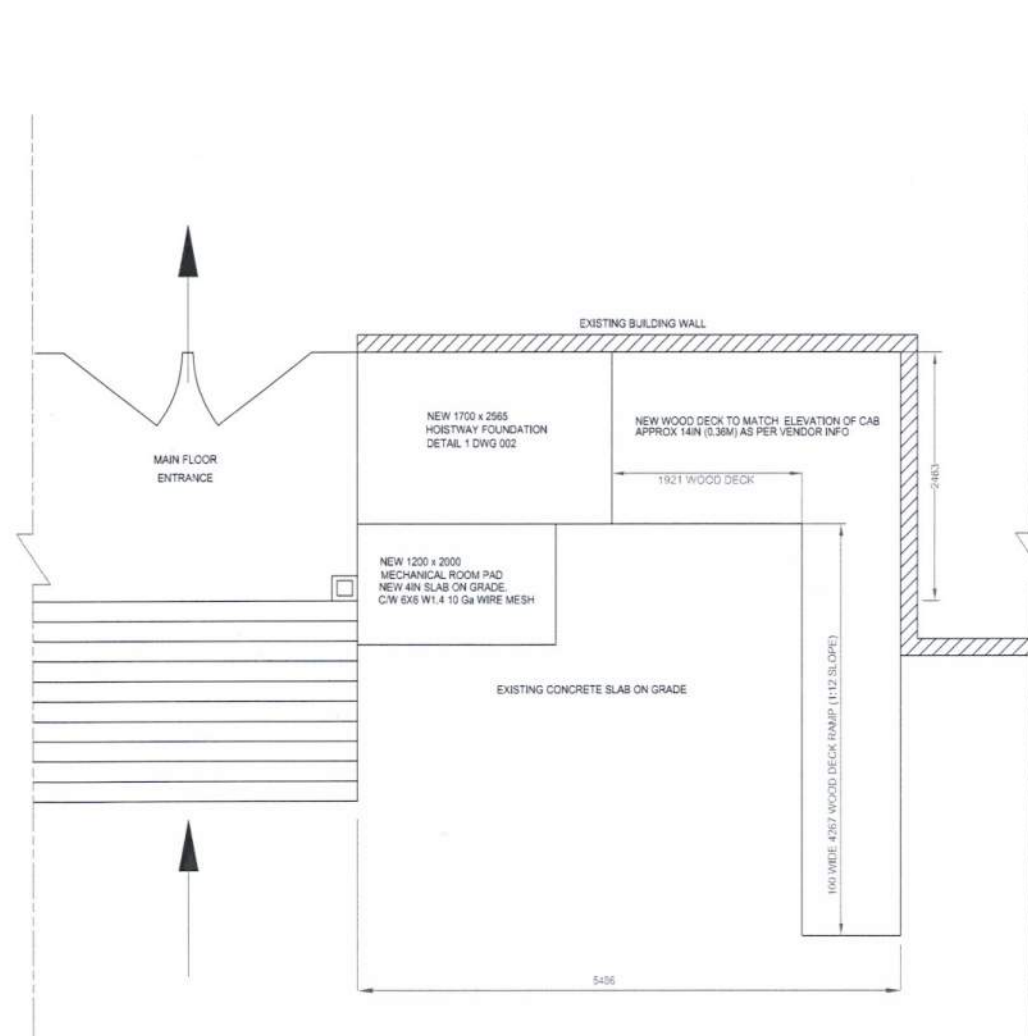

WORK AREA
GROUND ELEVATION PLAN VIEW

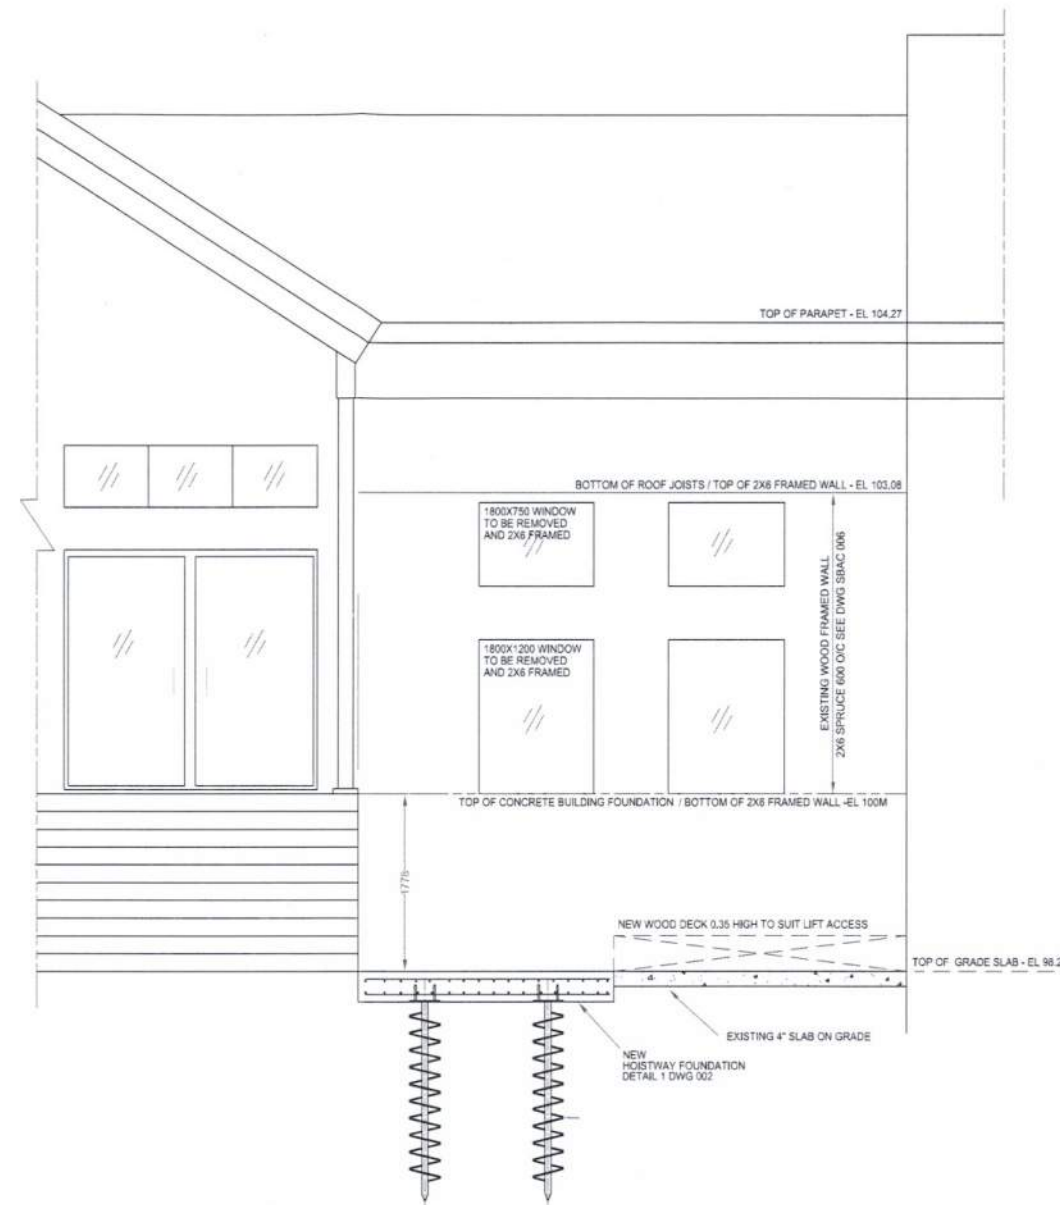

WORK AREA
ELEVATION VIEW
SHOWING HOISTWAY FOUNDATION

PROJECT PURPOSE

THE ENTRANCE TO THE CHURCH IS 70in ABOVE GRADE. CURRENTLY THERE IS A LARGE, EXTERNAL WOOD RAMP STRUCTURE TO ALLOW ACCESSIBILITY. THE EXISTING RAMP IS BURDENSOME AND INCONVENIENT FOR PARISHIONERS WHO REQUIRE IT. IT IS ALSO TOO NARROW TO ALLOW PALLBEARERS TO USE IT TO BRING A CASKET INTO THE CHURCH, REQUIRING THEM TO CARRY IT UP THE STAIRS. THE PURPOSE OF THIS PROJECT IS TO REPLACE THE RAMP WITH AN EXTERNAL LIFT.

PROJECT DESCRIPTION

DEMOLISH THE EXISTING, EXTERNAL WOODEN ACCESSIBILITY RAMP AND REPLACE IT WITH A MECHANICAL/HYDRAULIC LIFT. THE LIFT WILL BE EXTERNAL TO THE EXISTING CHURCH. IT WILL BE ACCESSED AT GRADE AND LIFT 70in TO THE EXISTING EXTERNAL CONCRETE PAD AT THE ENTRANCE TO THE CHURCH. IT DOES NOT PENETRATE THE CHURCH BUILDING ENVELOPE. THE LIFT WILL BE ENCLOSED IN A SELF SUPPORTING WOOD FRAMED HOISTWAY CONSTRUCTED ADJACENT TO THE CHURCH ENTRANCE. A CONCRETE HOISTWAY FOUNDATION IS TO BE CONSTRUCTED ACCORDING TO THE LIFT MANUFACTURER'S SPECIFICATIONS. ALL VERTICAL AND LATERAL LIFT LOADS WILL BE BORNE BY THE NEW SELF SUPPORTING HOISTWAY AND FOUNDATION, NOT THE CHURCH STRUCTURE. NO SIGNIFICANT STRUCTURAL ALTERATIONS TO THE CHURCH STRUCTURE, EITHER INTERNAL OR EXTERNAL ARE PROPOSED. CONNECTIONS TO THE CHURCH ARE RELATED TO WEATHERPROOFING AND STABILIZATION ONLY. EXISTING CHURCH SYSTEMS AND OCCUPANT LOAD ARE NOT MATERIALLY ALTERED BY THIS WORK. EXISTING SITE DRAINAGE WILL NOT BE IMPACTED.

GENERAL NOTES:

1. THE EXISTING WOODEN RAMP TO BE DEMOLISHED AND DISPOSED OF BY GENERAL CONTRACTOR.
2. REFER TO DWG SBAC 006 FOR EXISTING STRUCTURE DETAILS.
3. REFER TO DWG SBAC 005 FOR VENDOR INFORMATION ON LIFT, LIFT DIMENSIONS AND LOAD INFORMATION.
4. EXISTING CONCRETE SLAB WITHIN WORK AREA TO BE DEMOLISHED AND DISPOSED OF BY GENERAL CONTRACTOR AS NOTED.
5. A NEW HEATED MECHANICAL ROOM WILL BE REQUIRED FOR THE HYDRAULIC EQUIPMENT AS SHOWN ON SBAC 000. DETAILS ON THIS ARE PENDING BASED ON INPUT FROM THE LIFT SUPPLIER.
6. ELECTRICAL SUPPLY TO BE PERMITTED AND INSTALLED BY SBAC.
7. ALL CIVIL AND STRUCTURAL DEMOLITION AND CONSTRUCTION WORK TO BE DONE BY THE GENERAL CONTRACTOR UNLESS SPECIFIED OTHERWISE.
8. DESIGN, DRAFTING AND ENGINEERING STAMPING TO BE MANAGED BY SBAC.
9. GENERAL CONTRACTOR TO MANAGE ONE CALLS.
10. MUNICIPAL PERMITTING AND INSPECTIONS TO BE MANAGED BY SBAC, WITH SUPPORT OF ENGINEER, GENERAL CONTRACTOR AND ELPRO AS REQUIRED.
11. SPECIFICATION, INSTALLATION, COMMISSIONING AND PERMITTING OF THE LIFT, LIFT CONTROLS, MECHANICAL/HYDRAULIC EQUIPMENT AND HOISTWAY DOORS TO BE MANAGED BY ELPRO.
12. ALL REQUIRED AEDARSA LIFT PERMITTING TO BE MANAGED BY ELPRO.
13. FINAL EXTERIOR CLADDING ON HOISTWAY TO MATCH EXISTING STRUCTURE.
14. CAST IN PLACE CONCRETE SPECIFICATION IS SHOWN ON DWG SBAC 006.
15. WOOD DECK, ELEVATION TO MATCH CAB FLOOR WITH 1:12 RAMP TO BE CONSTRUCTED AS SHOWN BY GENERAL CONTRACTOR.



NO.	DATE	REVISION	DRN	CHK	APPR
0	2026.04.27	ISSUED FOR DEVELOPMENT PERMIT	MH		
B	2026.02.13	ISSUED FOR BUDGET REVIEW	MH		
A	2026.01.29	ISSUED FOR BUDGET REVIEW	MH		

SHOWERS OF BLESSINGS APOSTOLIC CHURCH			SHEET SIZE 11x17	
PROPOSED			SCALE AS NOTED	
ACCESSIBILITY AND COFFIN LIFT			DATE 26.01.29	
WORK AREA			REV 0	
DRAWING NUMBER			SBAC 000	