


Window Cladding
Steel Siding
Windows/Doors
Pergolas
Conservatories
Patio Covers
Sunrooms

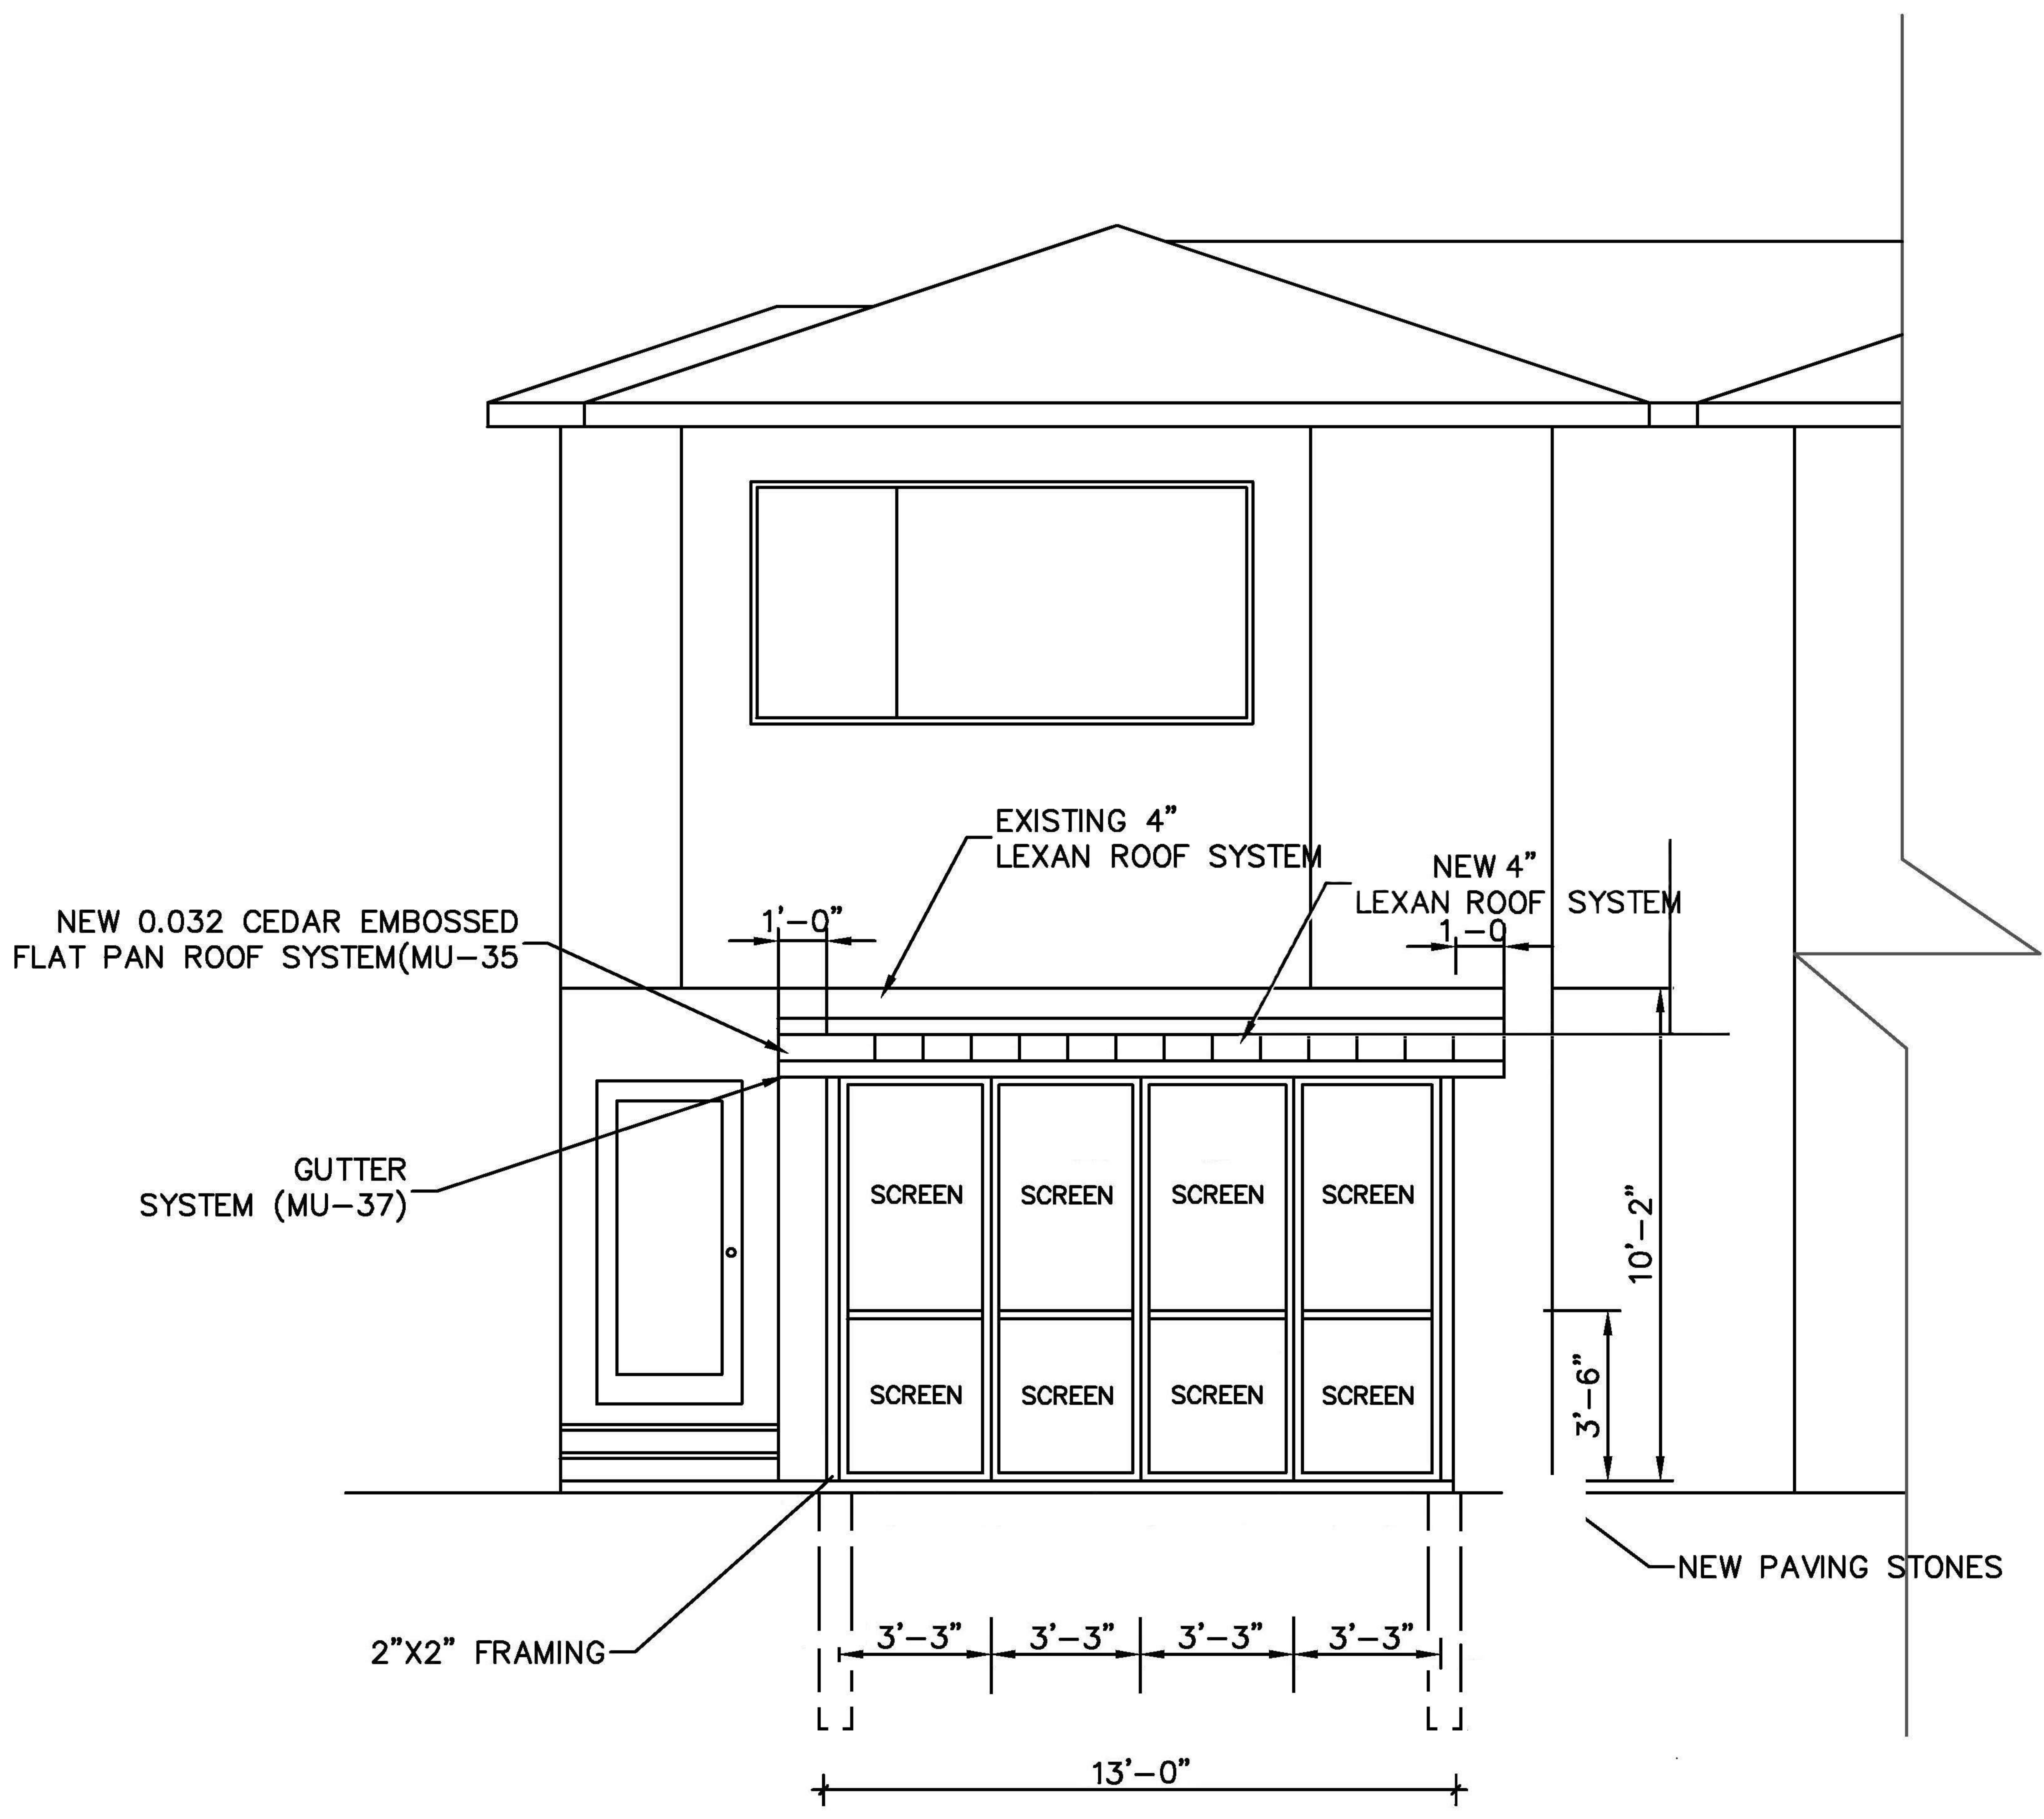

REAR ELEVATION



6215 3RD STREET SE
CALGARY, ALBERTA
T2H 2L2
Ph. (403)-692-0820
Fax (403)-253-3152

PROJECT:
ADDRESS: **2420 BOWNESS RD. N.W
CALGARY AB.**

DRAWN BY: **RC**


DATE: **13/05/26**

TYPE: **REAR ELEVATION**

SCALE: **3/16"=1'-0"**

DRAWING No.: **1 OF 6**

Window Cladding
Steel Siding
Windows/Doors
Pergolas
Conservatories
Patio Covers
Sunrooms

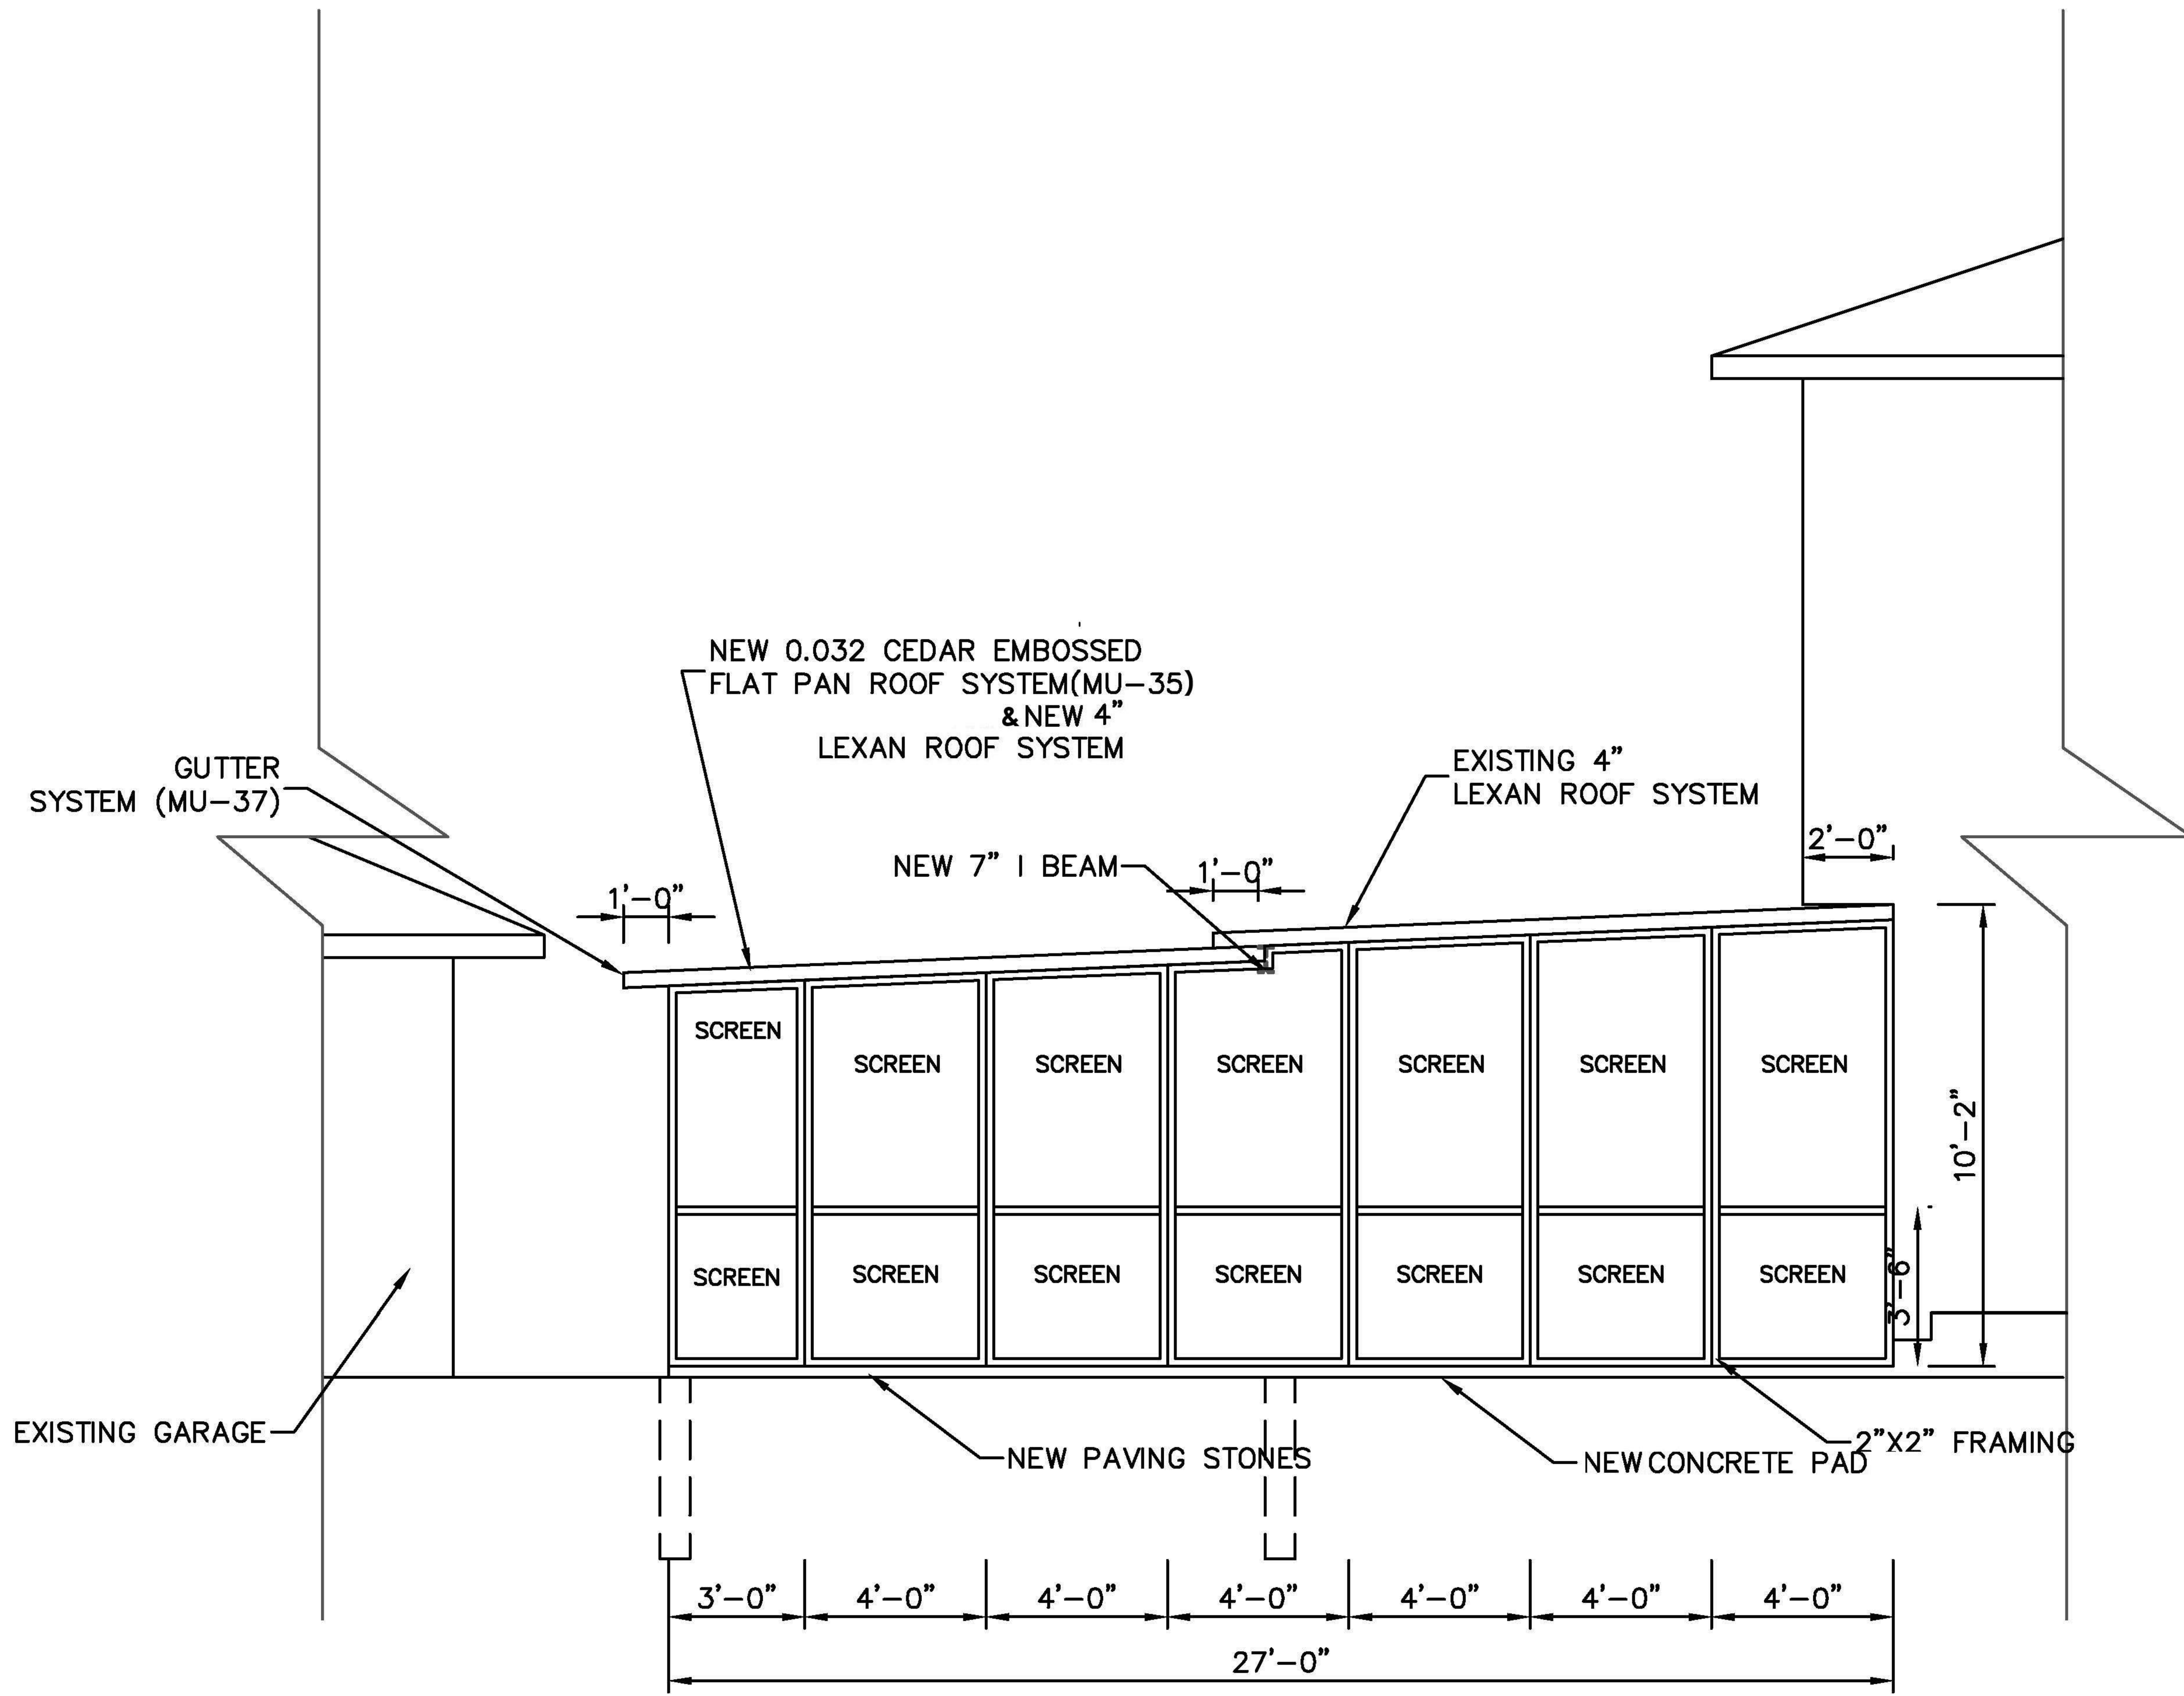

RIGHT ELEVATION



6215 3RD STREET SE
CALGARY, ALBERTA
T2H 2L2
Ph. (403)-692-0820
Fax (403)-253-3152

PROJECT:	DRAWN BY: RC	DATE: 13/05/26	TYPE: RIGHT ELEVATION	SCALE: 3/16"=1'-0"	DRAWING No.: 3 OF 6
ADDRESS: 2420 BOWNESS RD. N.W CALGARY AB.					



CalgaryLandscaping.Com

Office: (403) 237-6300
Mail@CalgaryLandscaping.Com
Web: CalgaryLandscaping.Com

City of Calgary BL#159968
Alberta Licence #332786

LANDSCAPE DESIGN:
Calgary Landscaping


SCALE 1/2" = 1 Ft @ 17x11 - A3



DESIGN NOTES:
Drawings must not be reproduced or copied wholly or in part without the written permission of Calgary Landscaping.

Trees & Planting are represented as the fully established size to avoid overcrowding. Initially installed nursery material sizes are listed on the nursery estimate.

CLIENT: [REDACTED]		This Landscape Plan must be reviewed with the related estimate from Calgary Landscaping. The estimate details override any drawing discrepancies. Our Drawings are for visualization only. The dimensions, boundaries, and features are approximate and not legally binding. Drawings are not architectural, engineering, or survey-grade documents. For accurate documents, consult a licensed Alberta surveyor, architect, or engineer.	REVISION NOTES: CAUTION: Primary and secondary Utility Lines in ground on East side of backyard. Secondary line may also exist by garage man door.
ADDRESS: 2420 Bowness Rd NW, Calgary, AB T3B 3R7			
DRAWING: MASTER LANDSCAPE PLAN	DRAWING DATE: 2026-03-10		
VERSION: V1-A	PROJECT DATE: 2026-05-01		

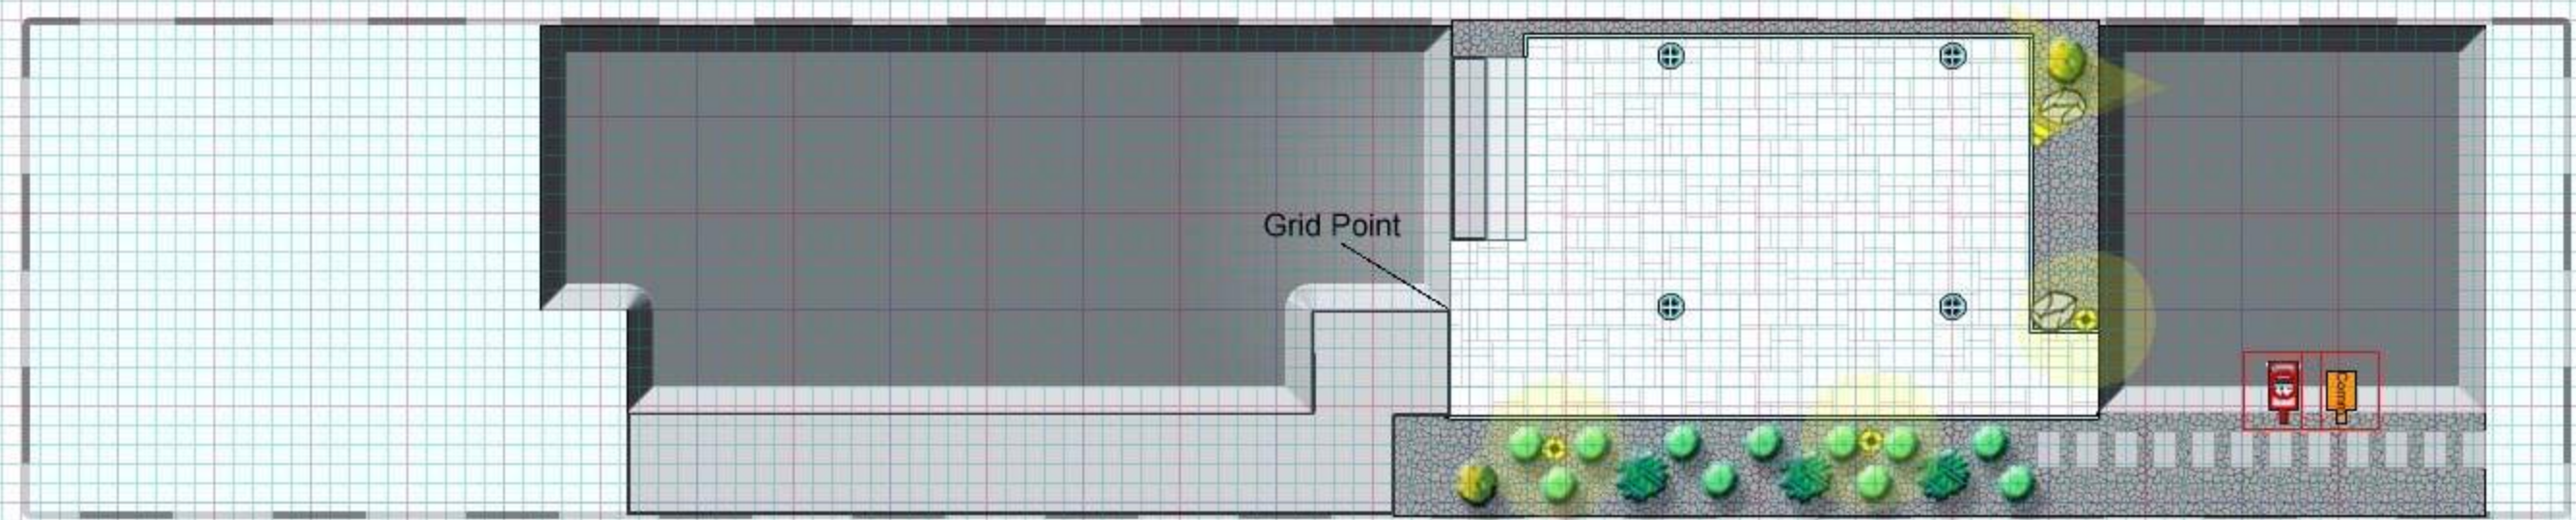

Window Cladding

Steel Siding

Windows/Doors

Pergolas

Conservatories

Patio Covers


Sunrooms

LANE

LOT COVERAGE		
EXISTING BUILDINGS	125.22	SQ. M
NEW ADDITION	37.63	SQ. M
TOTAL AREA	162.85	SQ. M
LOT AREA	290.32	SQ. M
% COVERAGE	56.10%	

LOT 11

LOT 9

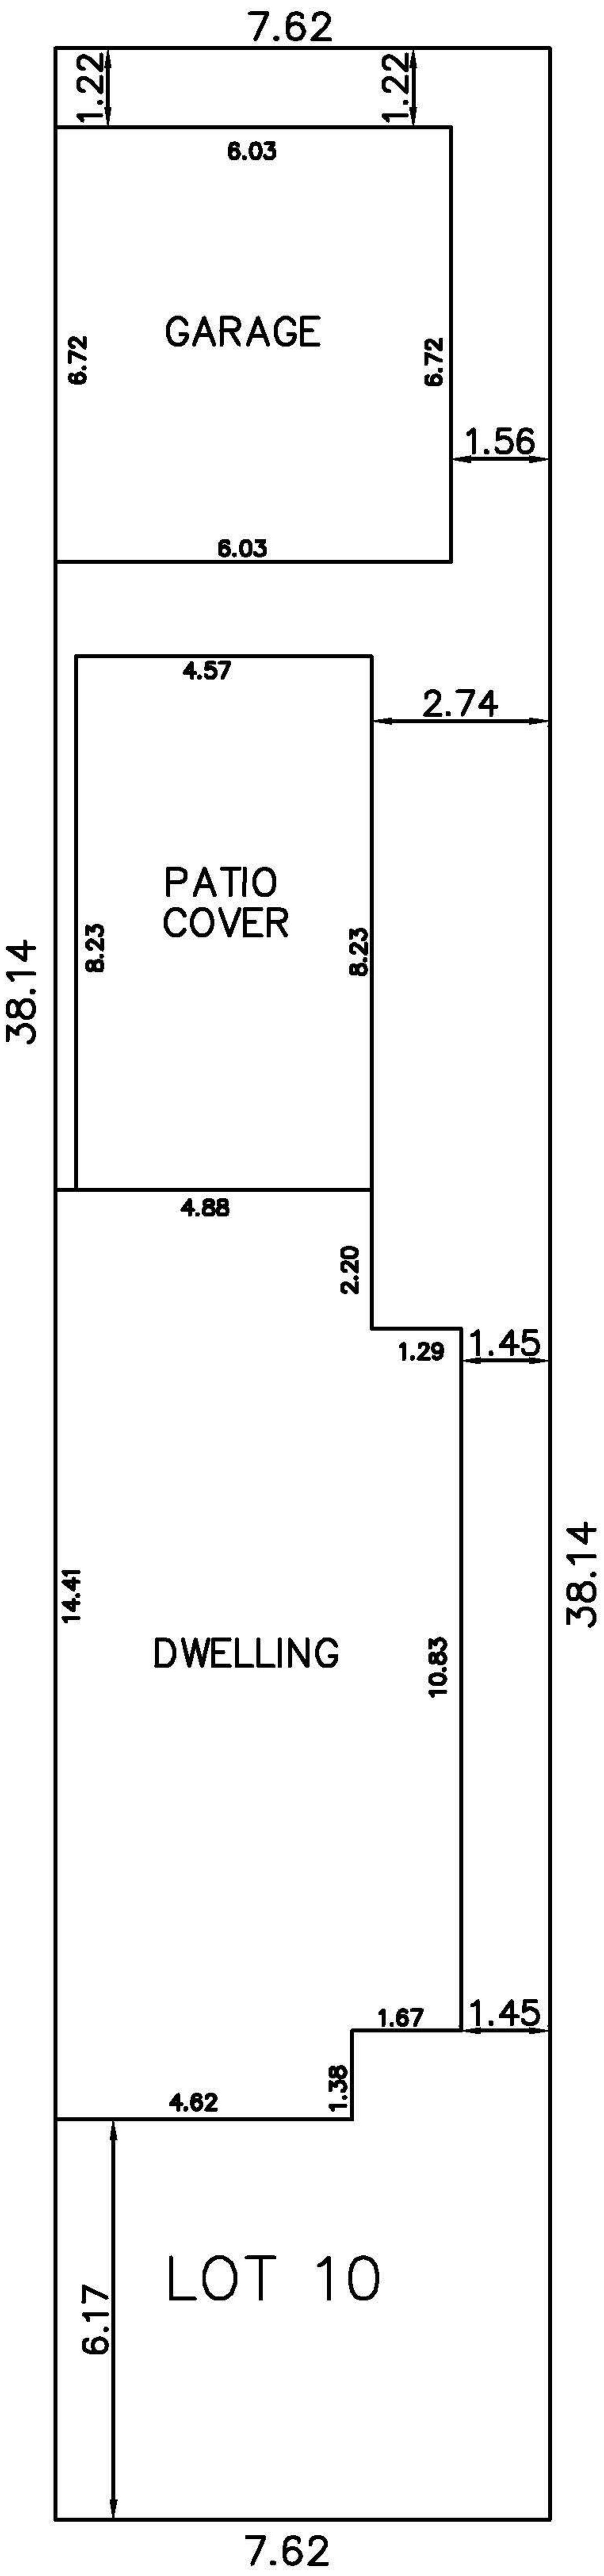

6215 3RD STREET SE
CALGARY, ALBERTA
T2H 2L2
Ph. (403)-692-0820
Fax (403)-253-3152

PROJECT:

DRAWN BY: RC

DATE: 13/05/26

TYPE: SITE PLAN

SCALE: 1:200

DRAWING No.: 6 OF 6

ADDRESS: 2420 BOWNESS RD. N.W
CALGARY AB.