




SITE PLAN - SCALE=1:200

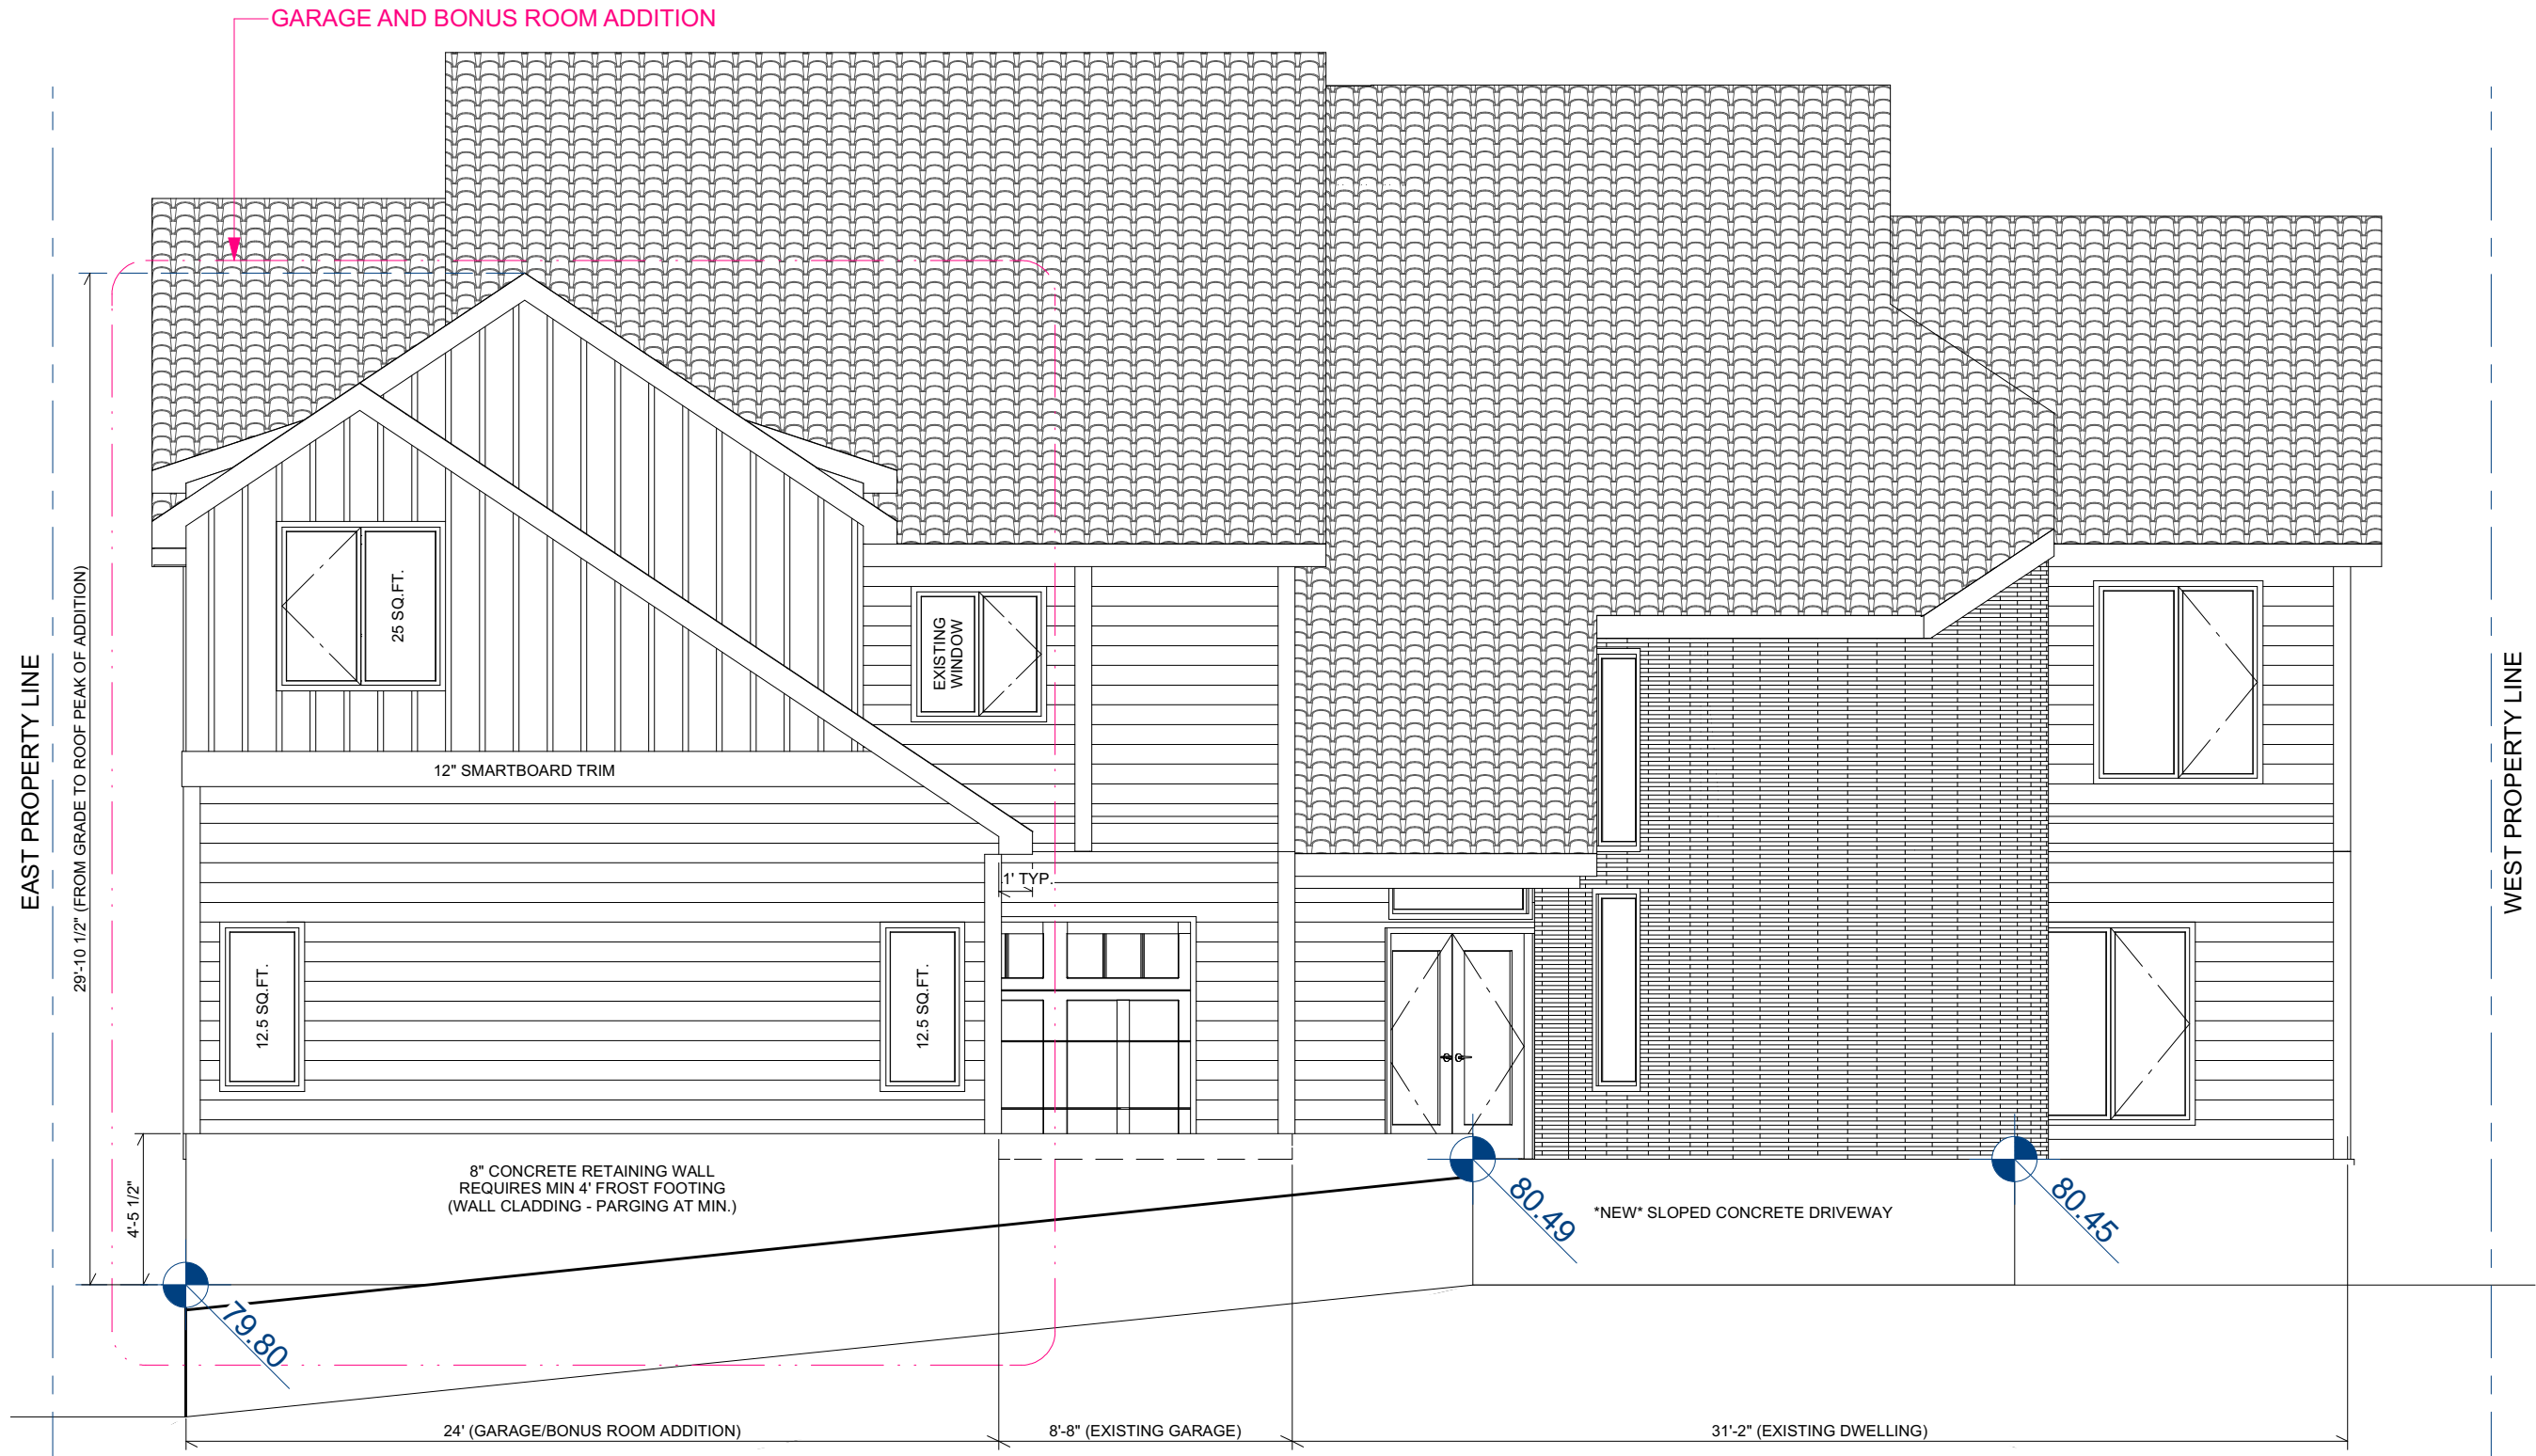

NORTH ELEVATION

EXTERIOR MATERIALS:

WALLS 1 - HORIZONTAL HARDBOARD SIDING (COLOUR TO MATCH EXISTING)
WALLS 2 - VERTICAL BOARD & BATTEN (COLOUR TO MATCH WALLS 1)
ROOF - TO MATCH EXISTING, OR TBD
WINDOWS - TO MATCH EXISTING
GARAGE DOOR - METAL INSULATED WITH SMARTBOARD OVERLAY (MODEL# TBD)

GARAGE & BONUS ROOM ADDITION		clients:	HOMEOWNER		TOTAL:	1551 sq. ft.
DATE:	05.05.26	lot/block/phase:	51/17/821 1264		main:	N/A
DRAWN BY:	TKW	LEGAL ADDRESS:	1801 92 AVE SW		upper:	726 sq. ft.
SCALE:	3/16"=1'-0"	garage:	825 sq. ft.		bsmt:	N/A



GARAGE & BONUS ROOM ADDITION		clients:	 HOMEOWNER		TOTAL:		1551 sq.ft.
DATE: 05.05.26				 THERESA WOOD DESIGN RESIDENTIAL DESIGN & INTERIORS		main: N/A	
DRAWN BY: TKW		lot/block/phase: 51/17/821 1264				upper: 726 sq.ft.	
SCALE: 3/16"=1'-0"		LEGAL ADDRESS: 1801 92 AVE SW		garage: 825 sq.ft.		bsmt: N/A	