




SITE PLAN - SCALE=1:200

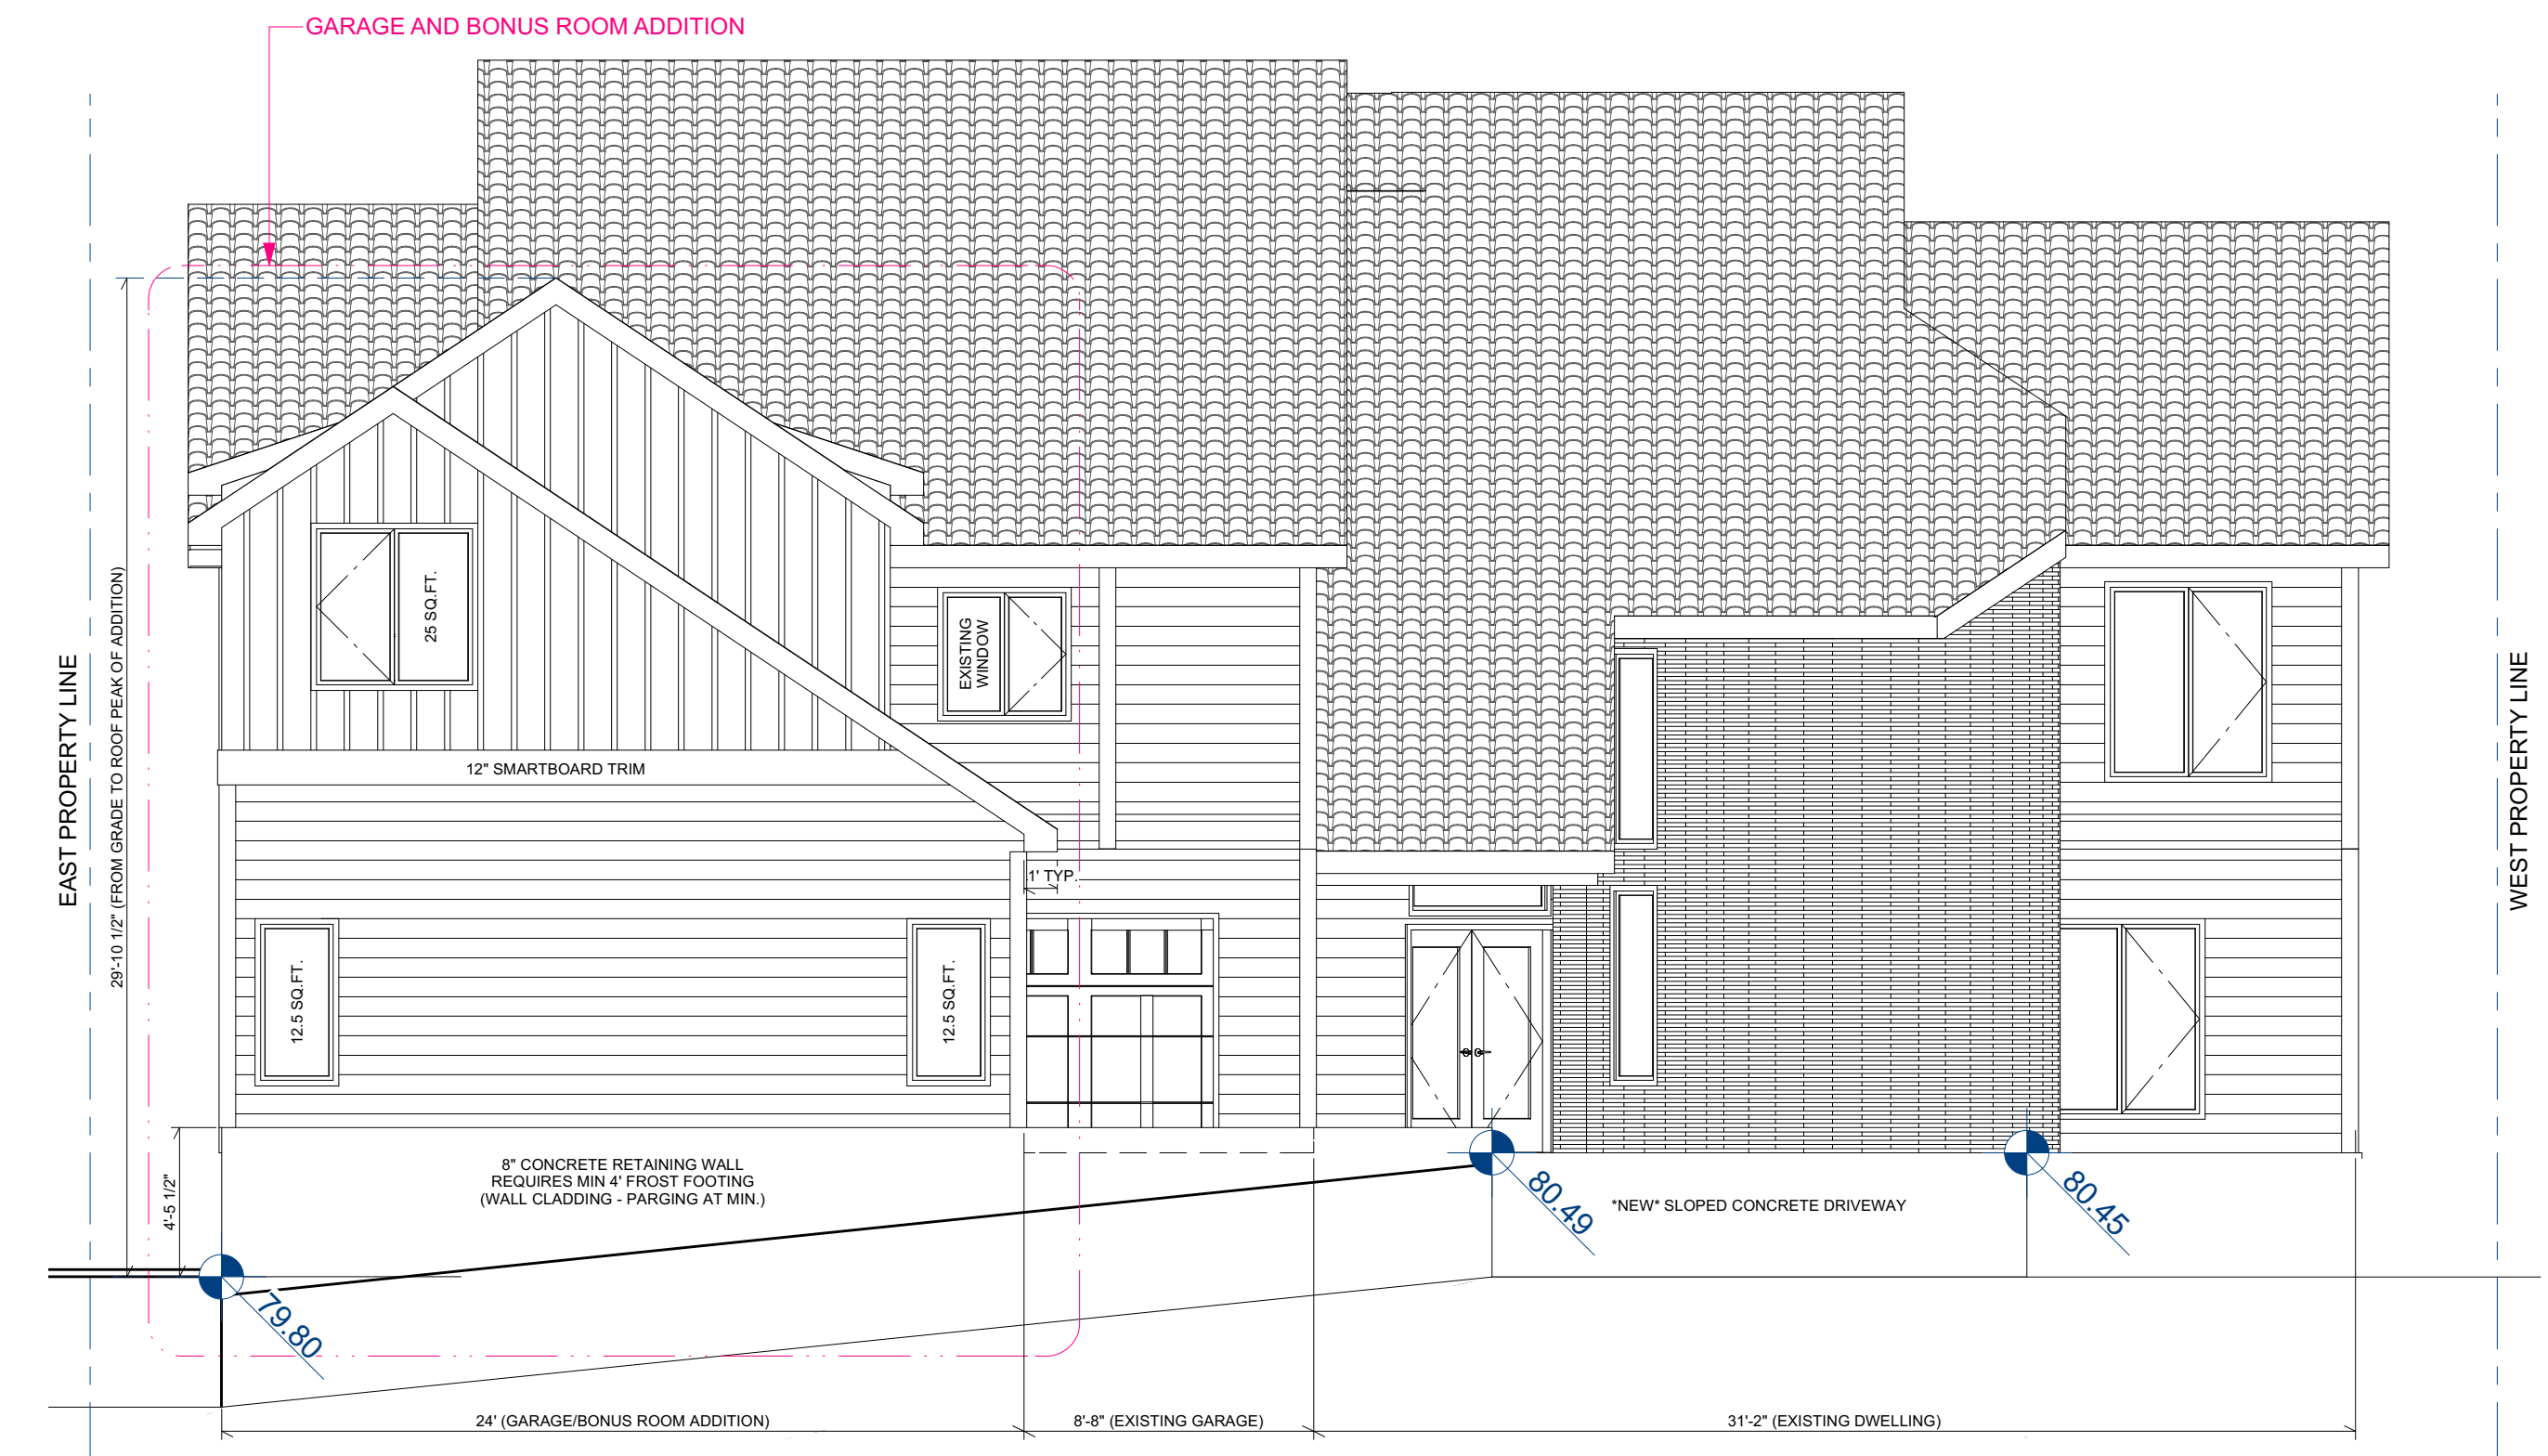

NORTH ELEVATION

EXTERIOR MATERIALS:

WALLS 1 - HORIZONTAL HARDBOARD SIDING (COLOUR TO MATCH EXISTING)
WALLS 2 - VERTICAL BOARD & BATTEN (COLOUR TO MATCH WALLS 1)
ROOF - TO MATCH EXISTING, OR TBD
WINDOWS - TO MATCH EXISTING
GARAGE DOOR - METAL INSULATED WITH SMARTBOARD OVERLAY (MODEL# TBD)

GARAGE & BONUS ROOM ADDITION		clients: HOMEOWNER	 THERESA WOOD DESIGN RESIDENTIAL DESIGN & INTERIORS	TOTAL:	1551 sq.ft.	1 of 4 sheet #
DATE: 05.05.26				main:	N/A	
DRAWN BY: TKW				upper:	726 sq.ft.	
SCALE: 3/16"=1'-0"				garage:	825 sq.ft.	
lot/block/phase: 51/17/821 1264		LEGAL ADDRESS: 1801 92 AVE SW		bsmt:	N/A	

