

THESE DRAWINGS ARE A GRAPHIC REPRESENTATION AND ARE NOT INTENDED TO PROVIDE DIMENSIONAL INFORMATION, EXCEPT WHERE DIMENSIONS ARE SPECIFICALLY INDICATED.

PROJECT INFO:

PROJECT: Attached Garage
24'W x 24'L

LEGAL ADDRESS:

MUNICIPAL ADDRESS:
3622 14 St SW Calgary

DRAWING INFO:

3622 14 St SW Calgary


PROPERTY PLAN

DATE	REVISION

DATE:	May. 2026
SCALE:	3/32":1'-0"
SHEET SIZE:	17" x 11"
DRAWN BY:	K.S.

SHEET NUMBER:
A1

PROPERTY PLAN

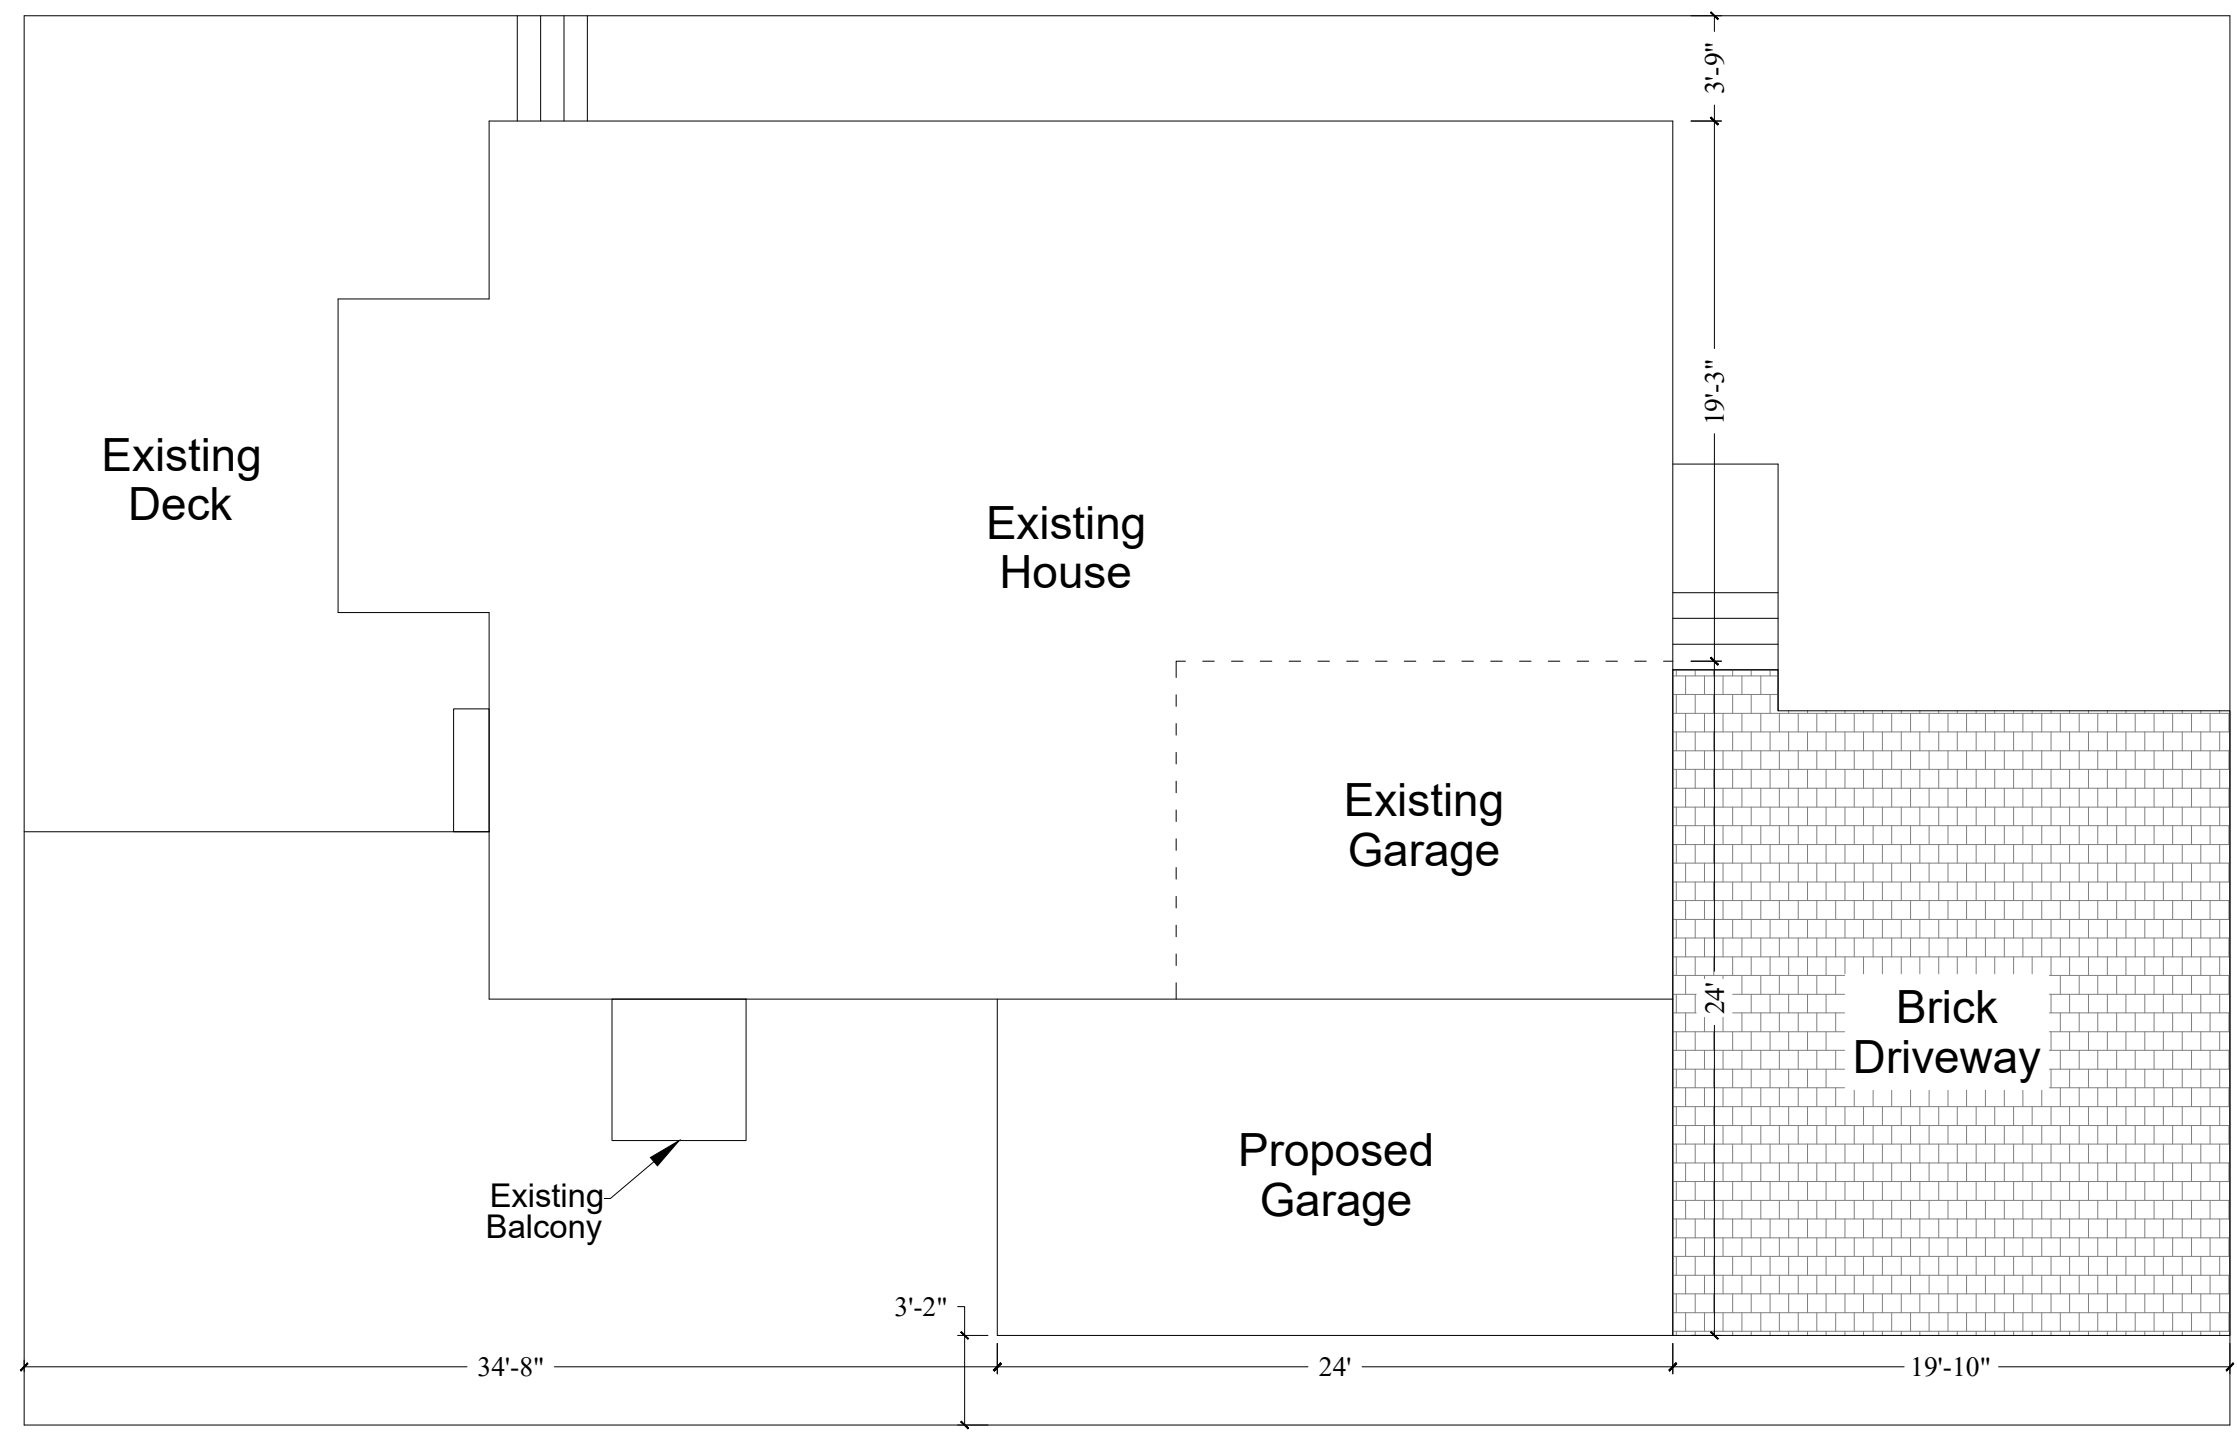



THESE DRAWINGS ARE A GRAPHIC REPRESENTATION AND ARE NOT INTENDED TO PROVIDE DIMENSIONAL INFORMATION, EXCEPT WHERE DIMENSIONS ARE SPECIFICALLY INDICATED.

PROJECT INFO:

PROJECT: Attached Garage
24'W x 24'L

LEGAL ADDRESS:

MUNICIPAL ADDRESS:
3622 14 St SW Calgary

DRAWING INFO:

3622 14 St SW Calgary


ELEVATION

DATE	REVISION

DATE:	May. 2026
SCALE:	3/16":1'-0"
SHEET SIZE:	17" x 11"
DRAWN BY:	K.S.

SHEET NUMBER:
A2

ELEVATION

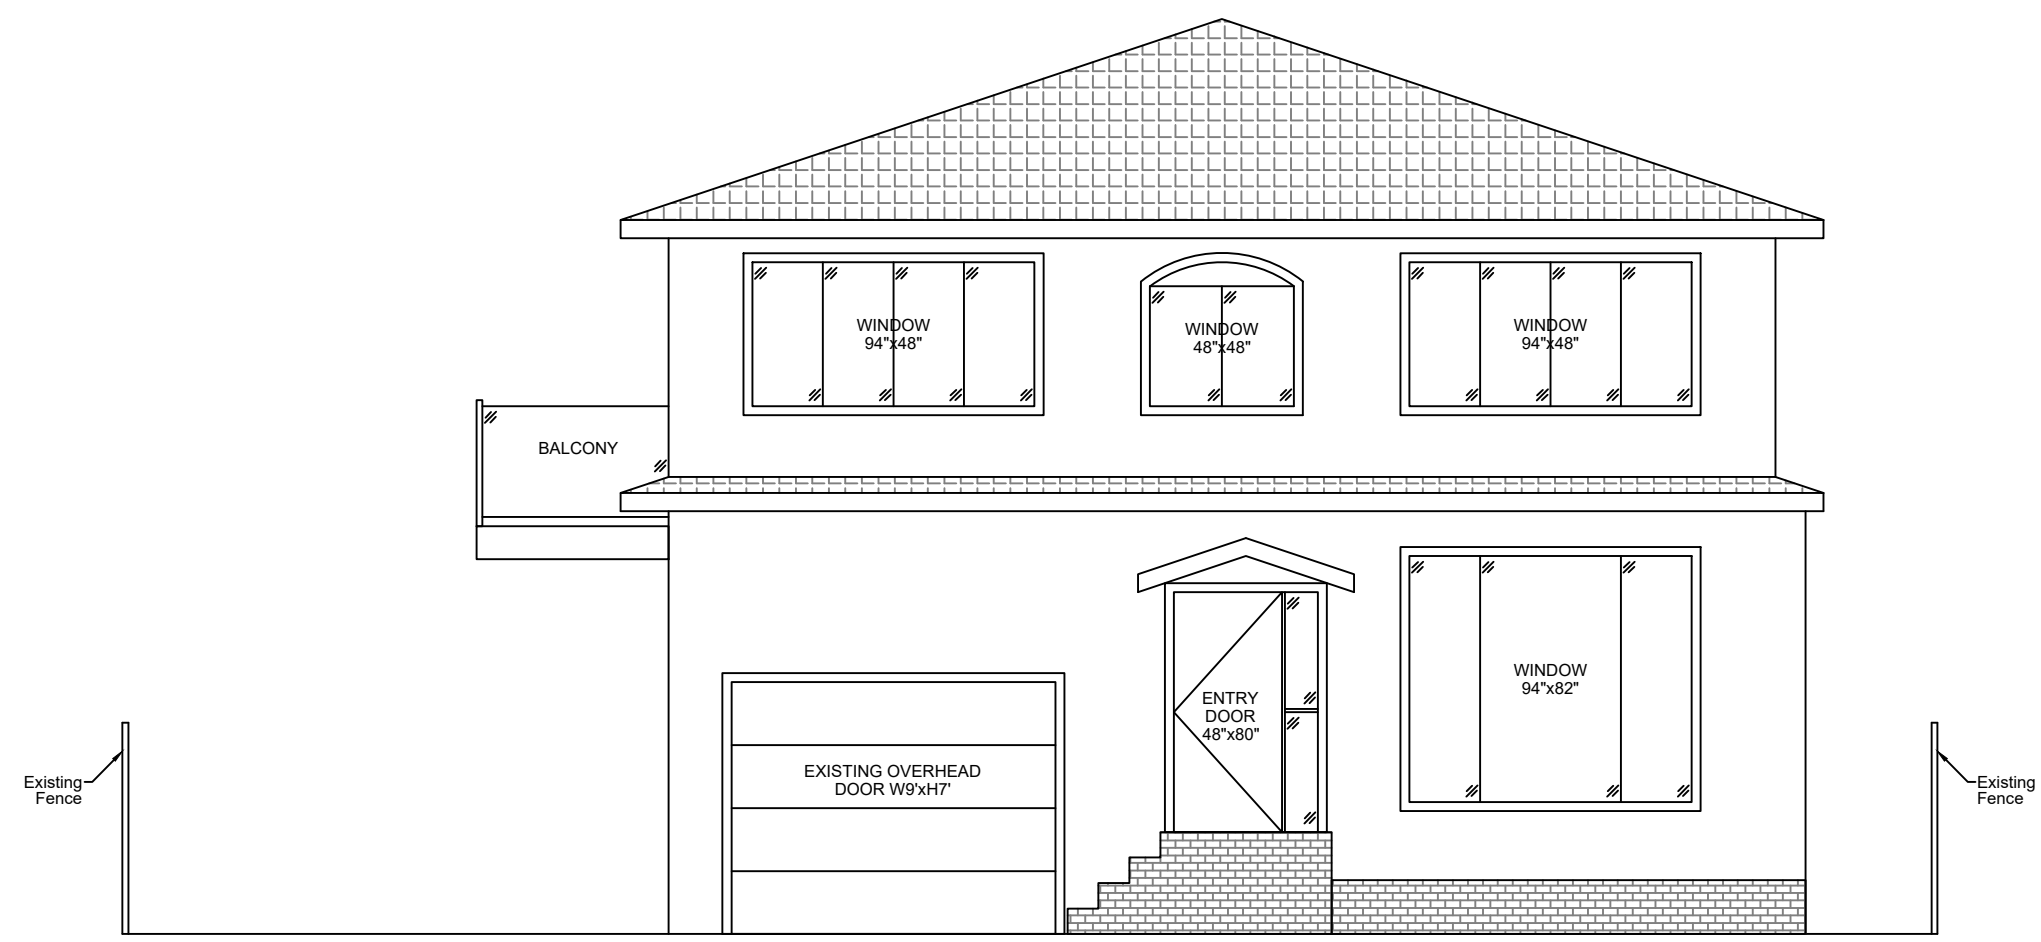

EXISTING WEST ELEVATION



THESE DRAWINGS ARE A GRAPHIC REPRESENTATION AND ARE NOT INTENDED TO PROVIDE DIMENSIONAL INFORMATION, EXCEPT WHERE DIMENSIONS ARE SPECIFICALLY INDICATED.

PROJECT INFO:

PROJECT: Attached Garage
24'W x 24'L

LEGAL ADDRESS:

MUNICIPAL ADDRESS:
3622 14 St SW Calgary

DRAWING INFO:

3622 14 St SW Calgary


ELEVATION

DATE	REVISION

DATE:	May. 2026
SCALE:	3/16":1'-0"
SHEET SIZE:	17" x 11"
DRAWN BY:	K.S.

SHEET NUMBER:
A3

ELEVATION

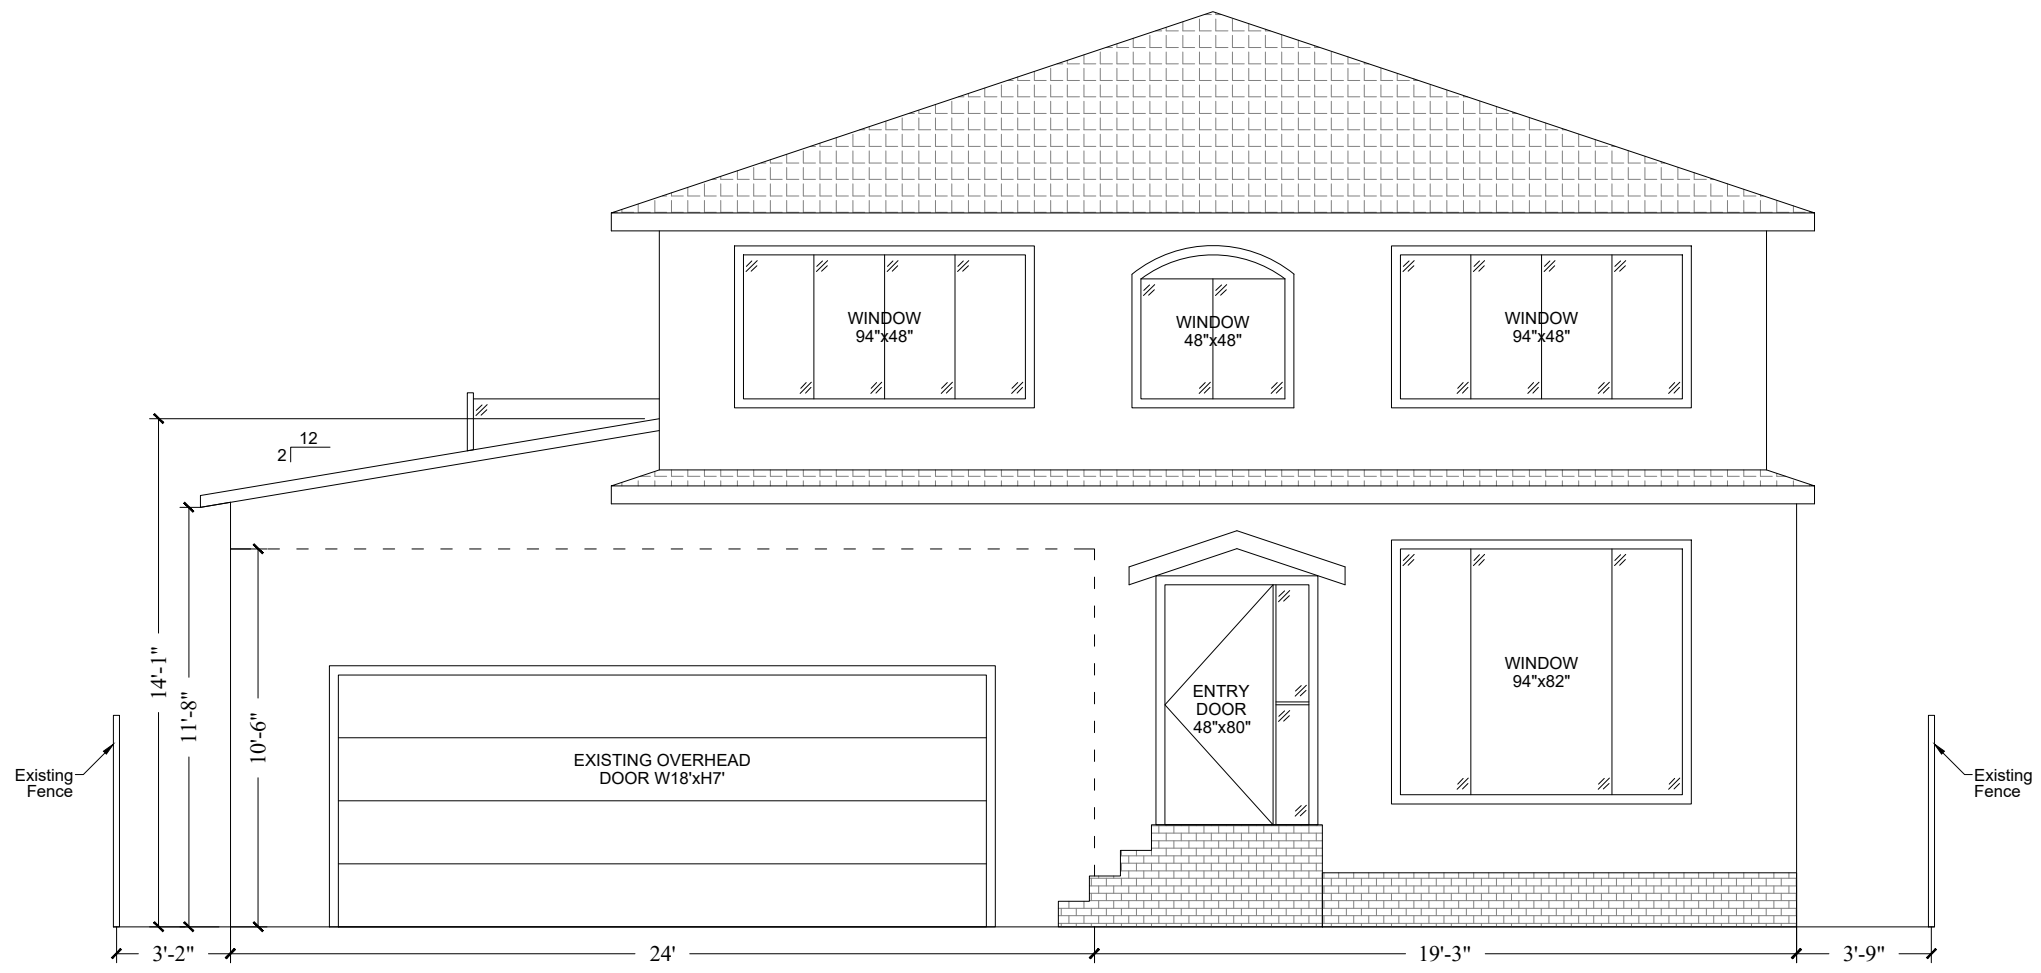

PROPOSED WEST ELEVATION



THESE DRAWINGS ARE A GRAPHIC REPRESENTATION AND ARE NOT INTENDED TO PROVIDE DIMENSIONAL INFORMATION, EXCEPT WHERE DIMENSIONS ARE SPECIFICALLY INDICATED.

PROJECT INFO:

PROJECT: Attached Garage
24'W x 24'L

LEGAL ADDRESS:

MUNICIPAL ADDRESS:
3622 14 St SW Calgary

DRAWING INFO:

3622 14 St SW Calgary


ELEVATION

DATE	REVISION

DATE:	May. 2026
SCALE:	3/16":1'-0"
SHEET SIZE:	17" x 11"
DRAWN BY:	K.S.

SHEET NUMBER:
A4

ELEVATION

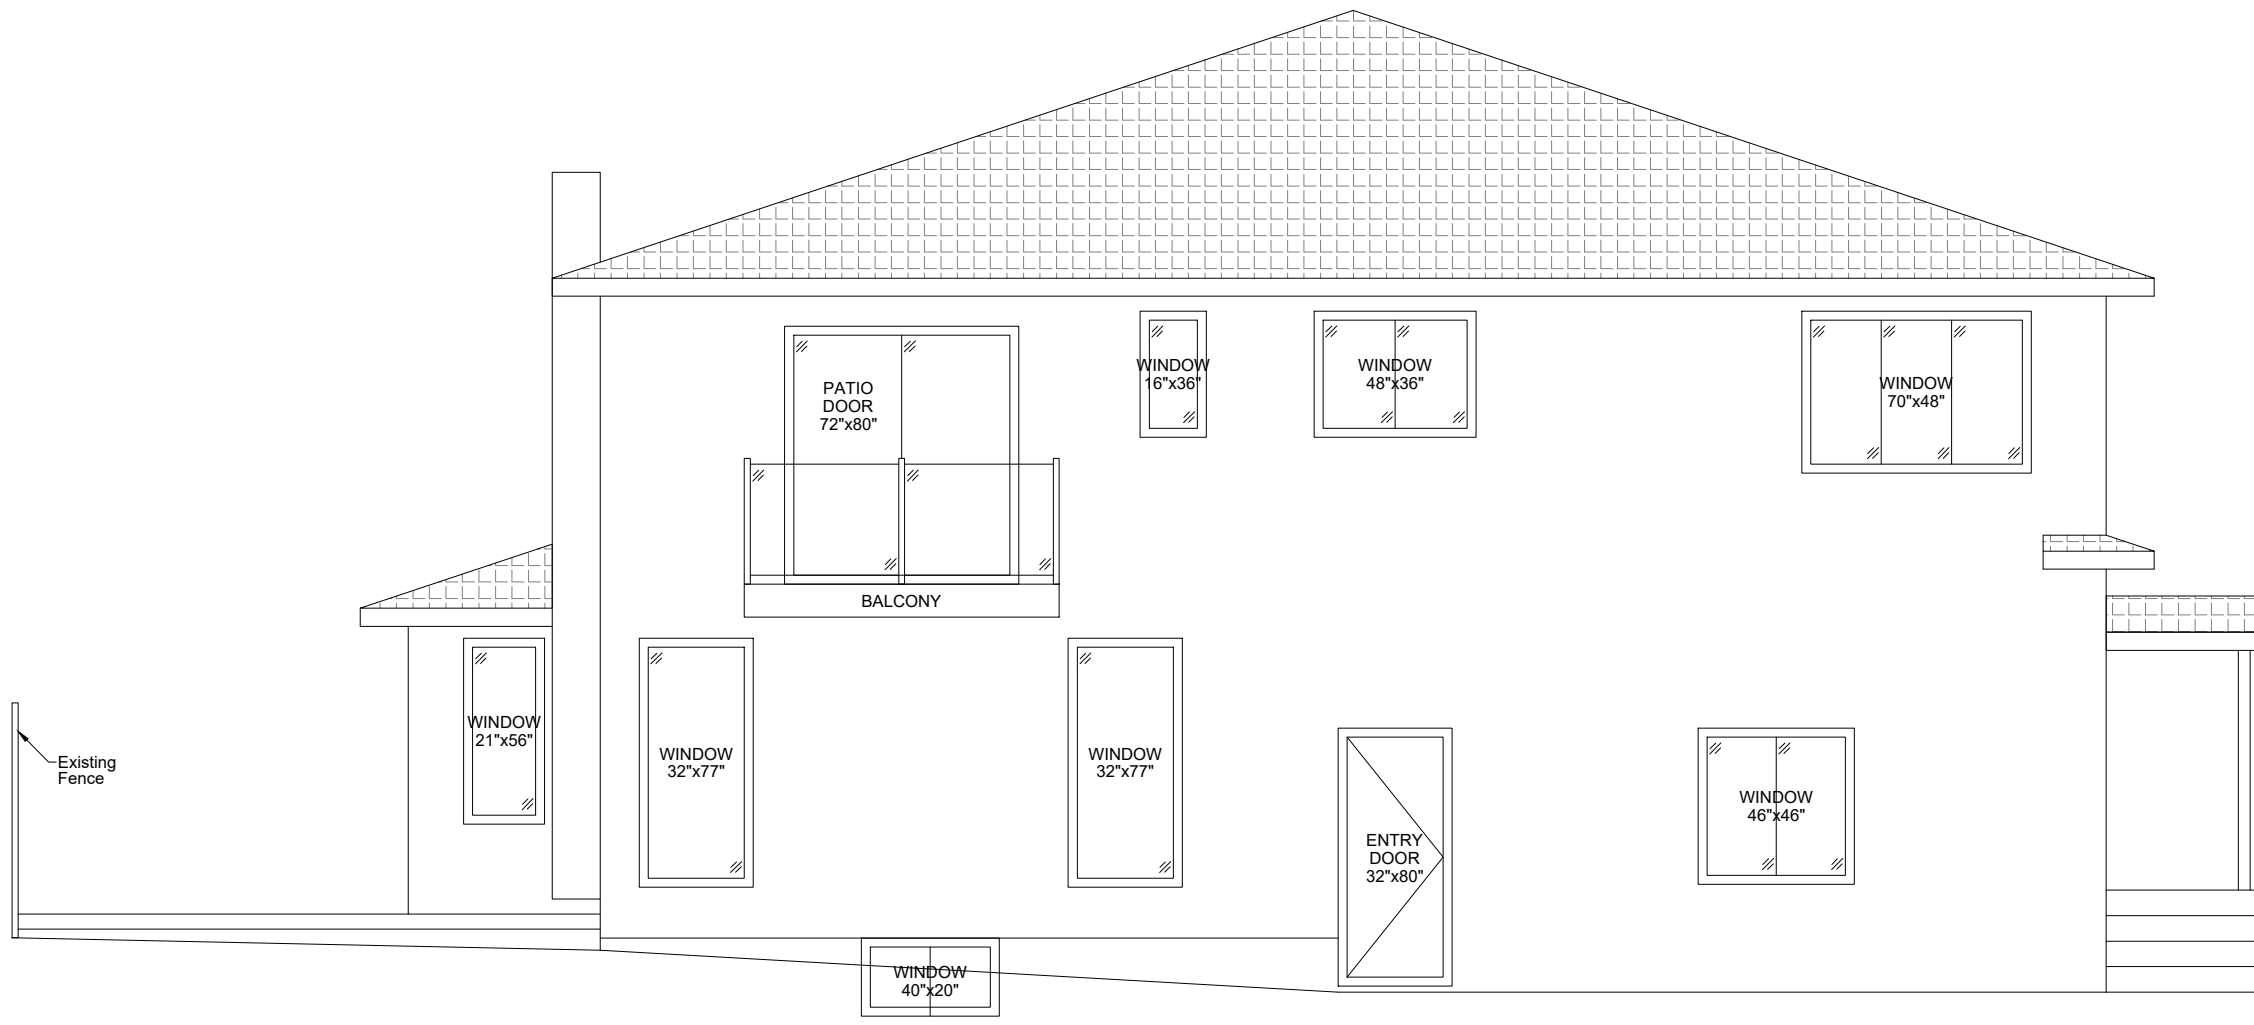

EXISTING NORTH ELEVATION

THESE DRAWINGS ARE A GRAPHIC REPRESENTATION AND ARE NOT INTENDED TO PROVIDE DIMENSIONAL INFORMATION, EXCEPT WHERE DIMENSIONS ARE SPECIFICALLY INDICATED.

PROJECT INFO:

PROJECT: Attached Garage
24'W x 24'L

LEGAL ADDRESS:

MUNICIPAL ADDRESS:
3622 14 St SW Calgary

DRAWING INFO:

3622 14 St SW Calgary


ELEVATION

DATE	REVISION

DATE:	May. 2026
SCALE:	3/16":1'-0"
SHEET SIZE:	17" x 11"
DRAWN BY:	K.S.

SHEET NUMBER:
A5

ELEVATION

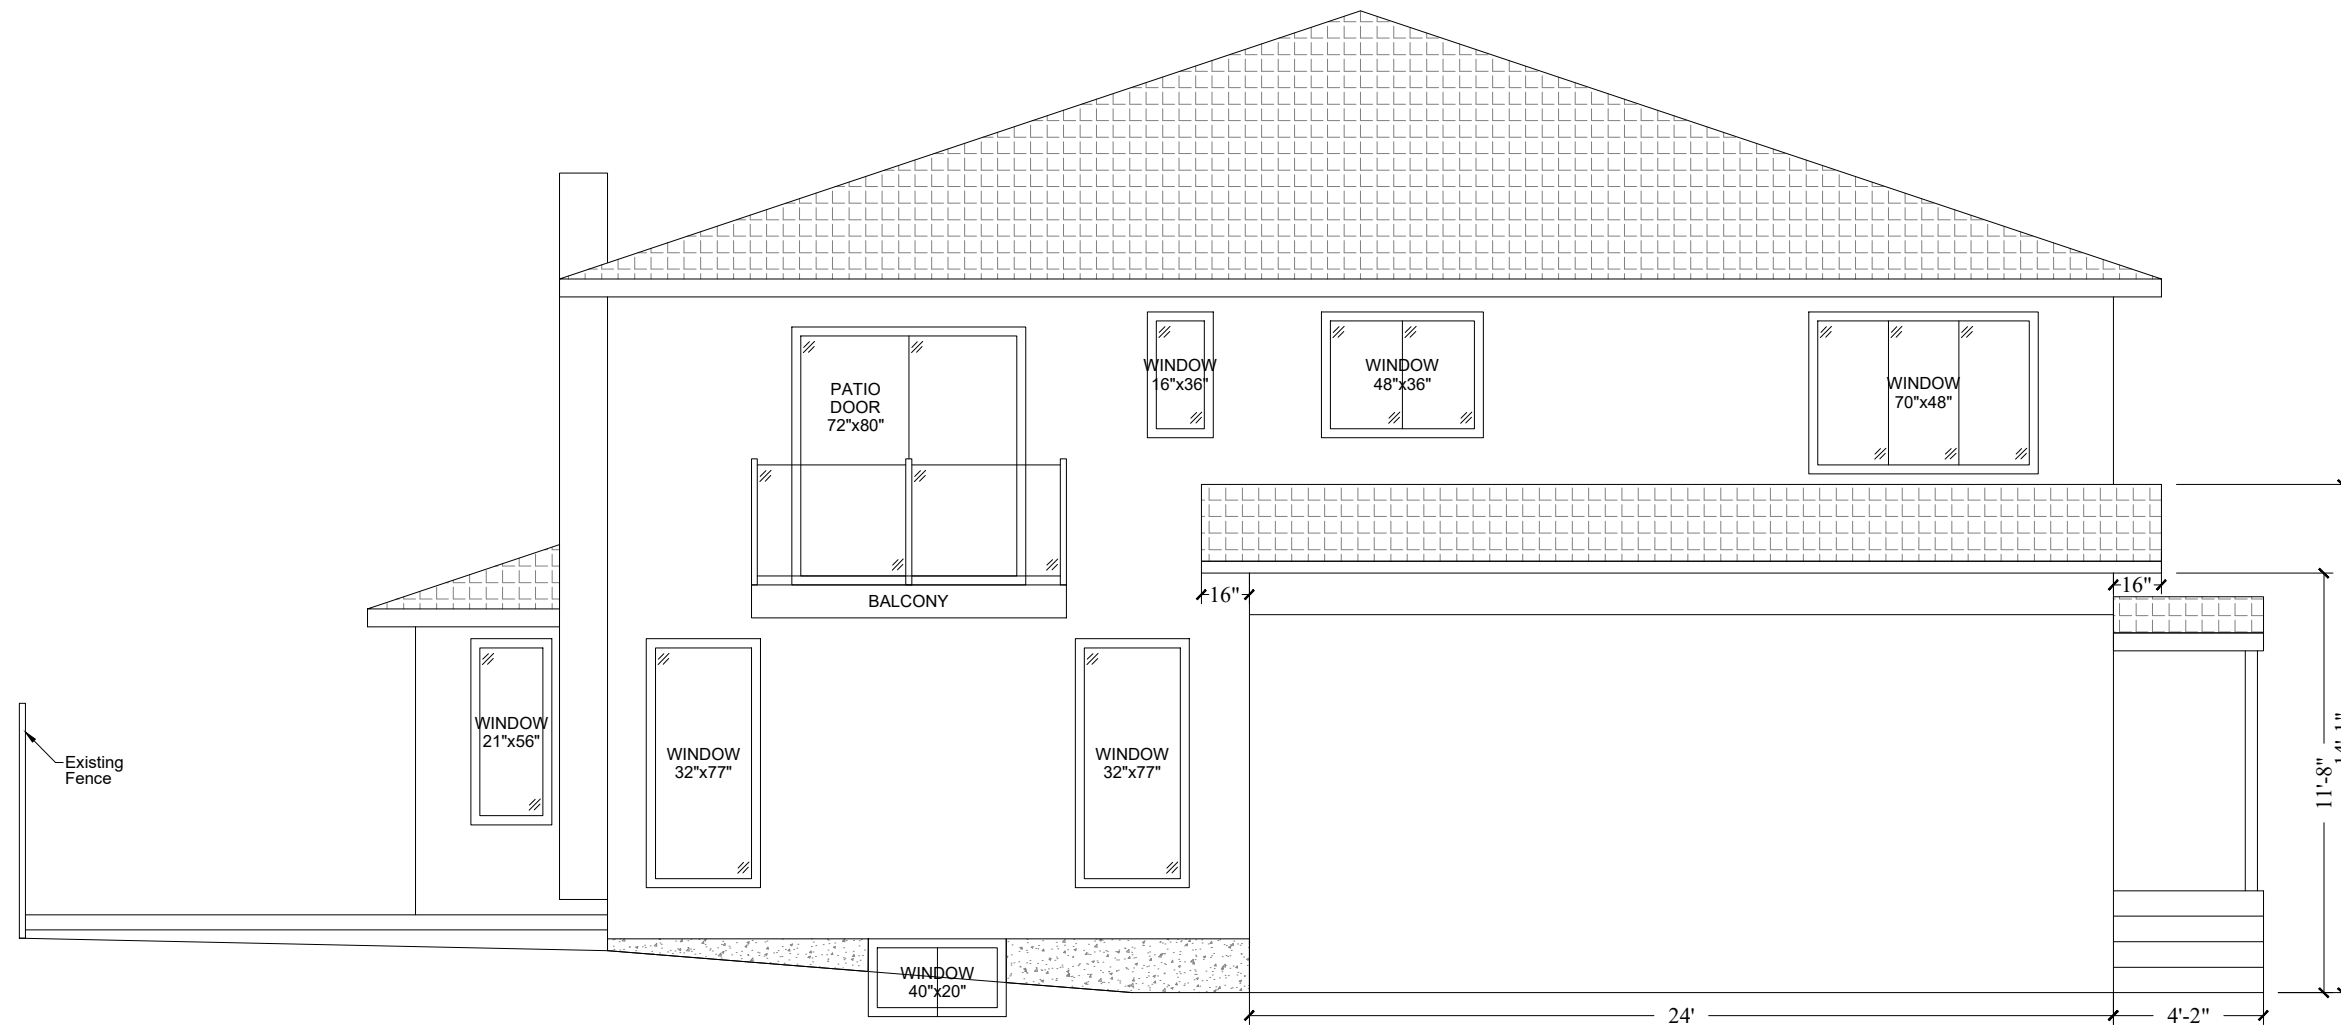

PROPOSED NORTH ELEVATION



THESE DRAWINGS ARE A GRAPHIC REPRESENTATION AND ARE NOT INTENDED TO PROVIDE DIMENSIONAL INFORMATION, EXCEPT WHERE DIMENSIONS ARE SPECIFICALLY INDICATED.

PROJECT INFO:

PROJECT: Attached Garage
24'W x 24'L

LEGAL ADDRESS:

MUNICIPAL ADDRESS:
3622 14 St SW Calgary

DRAWING INFO:

3622 14 St SW Calgary


ELEVATION

DATE	REVISION

DATE:	May. 2026
SCALE:	3/16":1'-0"
SHEET SIZE:	17" x 11"
DRAWN BY:	K.S.

SHEET NUMBER:
A6

ELEVATION

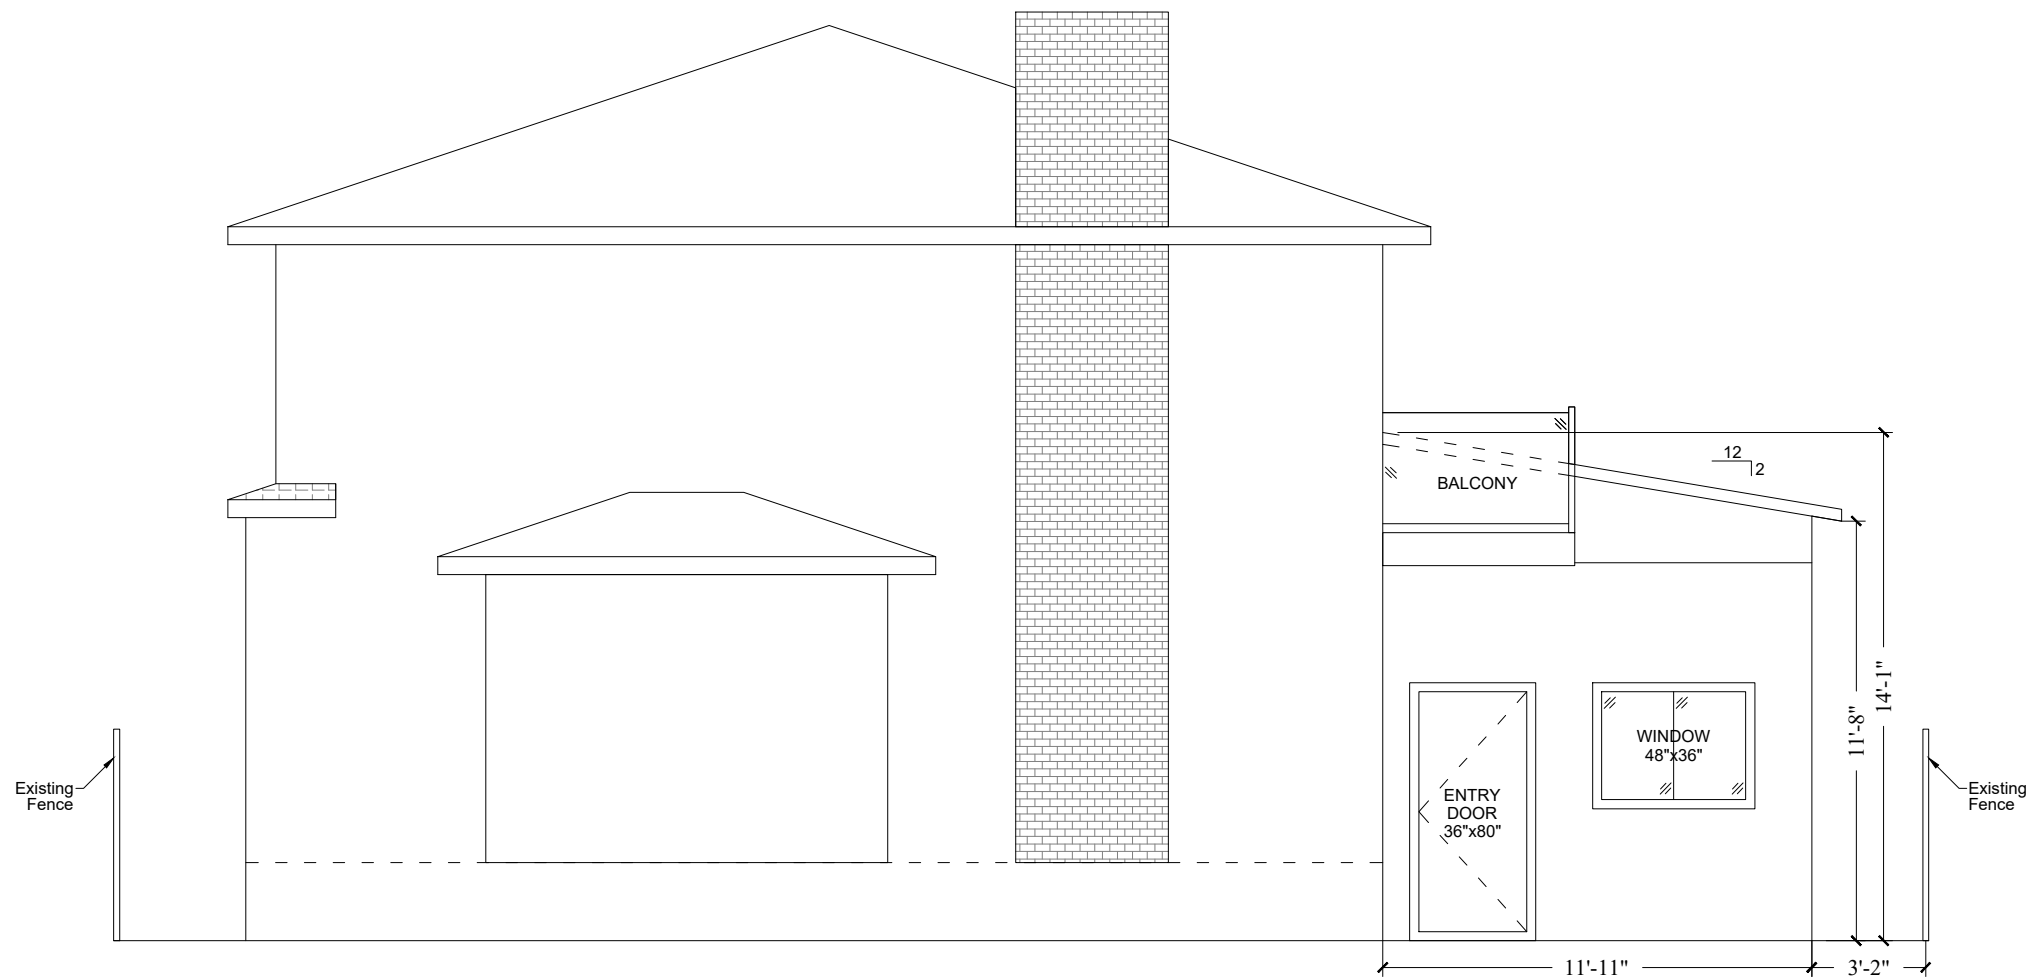

PROPOSED EAST ELEVATION