


THE FOLLOWING ITEMS MAY NOT
BE SHOWN ON THIS MAP:

- MOVABLE SHEEDS THAT ARE LESS THAN 10x2
- HAWKING BALLS OR HATCHER FENCES (OOD BUNKS)
- THAT DO NOT MEET THE PROPERTY LINE
- HOT TUBS, SATELLITE DISHES
- STEPS AND STAIRS
- ITEMS THAT, IN THE OPINION OF THE SURVEYOR,
DO NOT SUBSTANTIALLY INCREASE THE VALUE
OF THE PROPERTY.

TOTAL LOT AREA= 580.00 m²
BUILDING AREA= 87.00m²
GARAGE COVERED AREA= 107.12m²
TOTAL COVERED AREA= 194.12 m²
% COVERED AREA= 33.47%

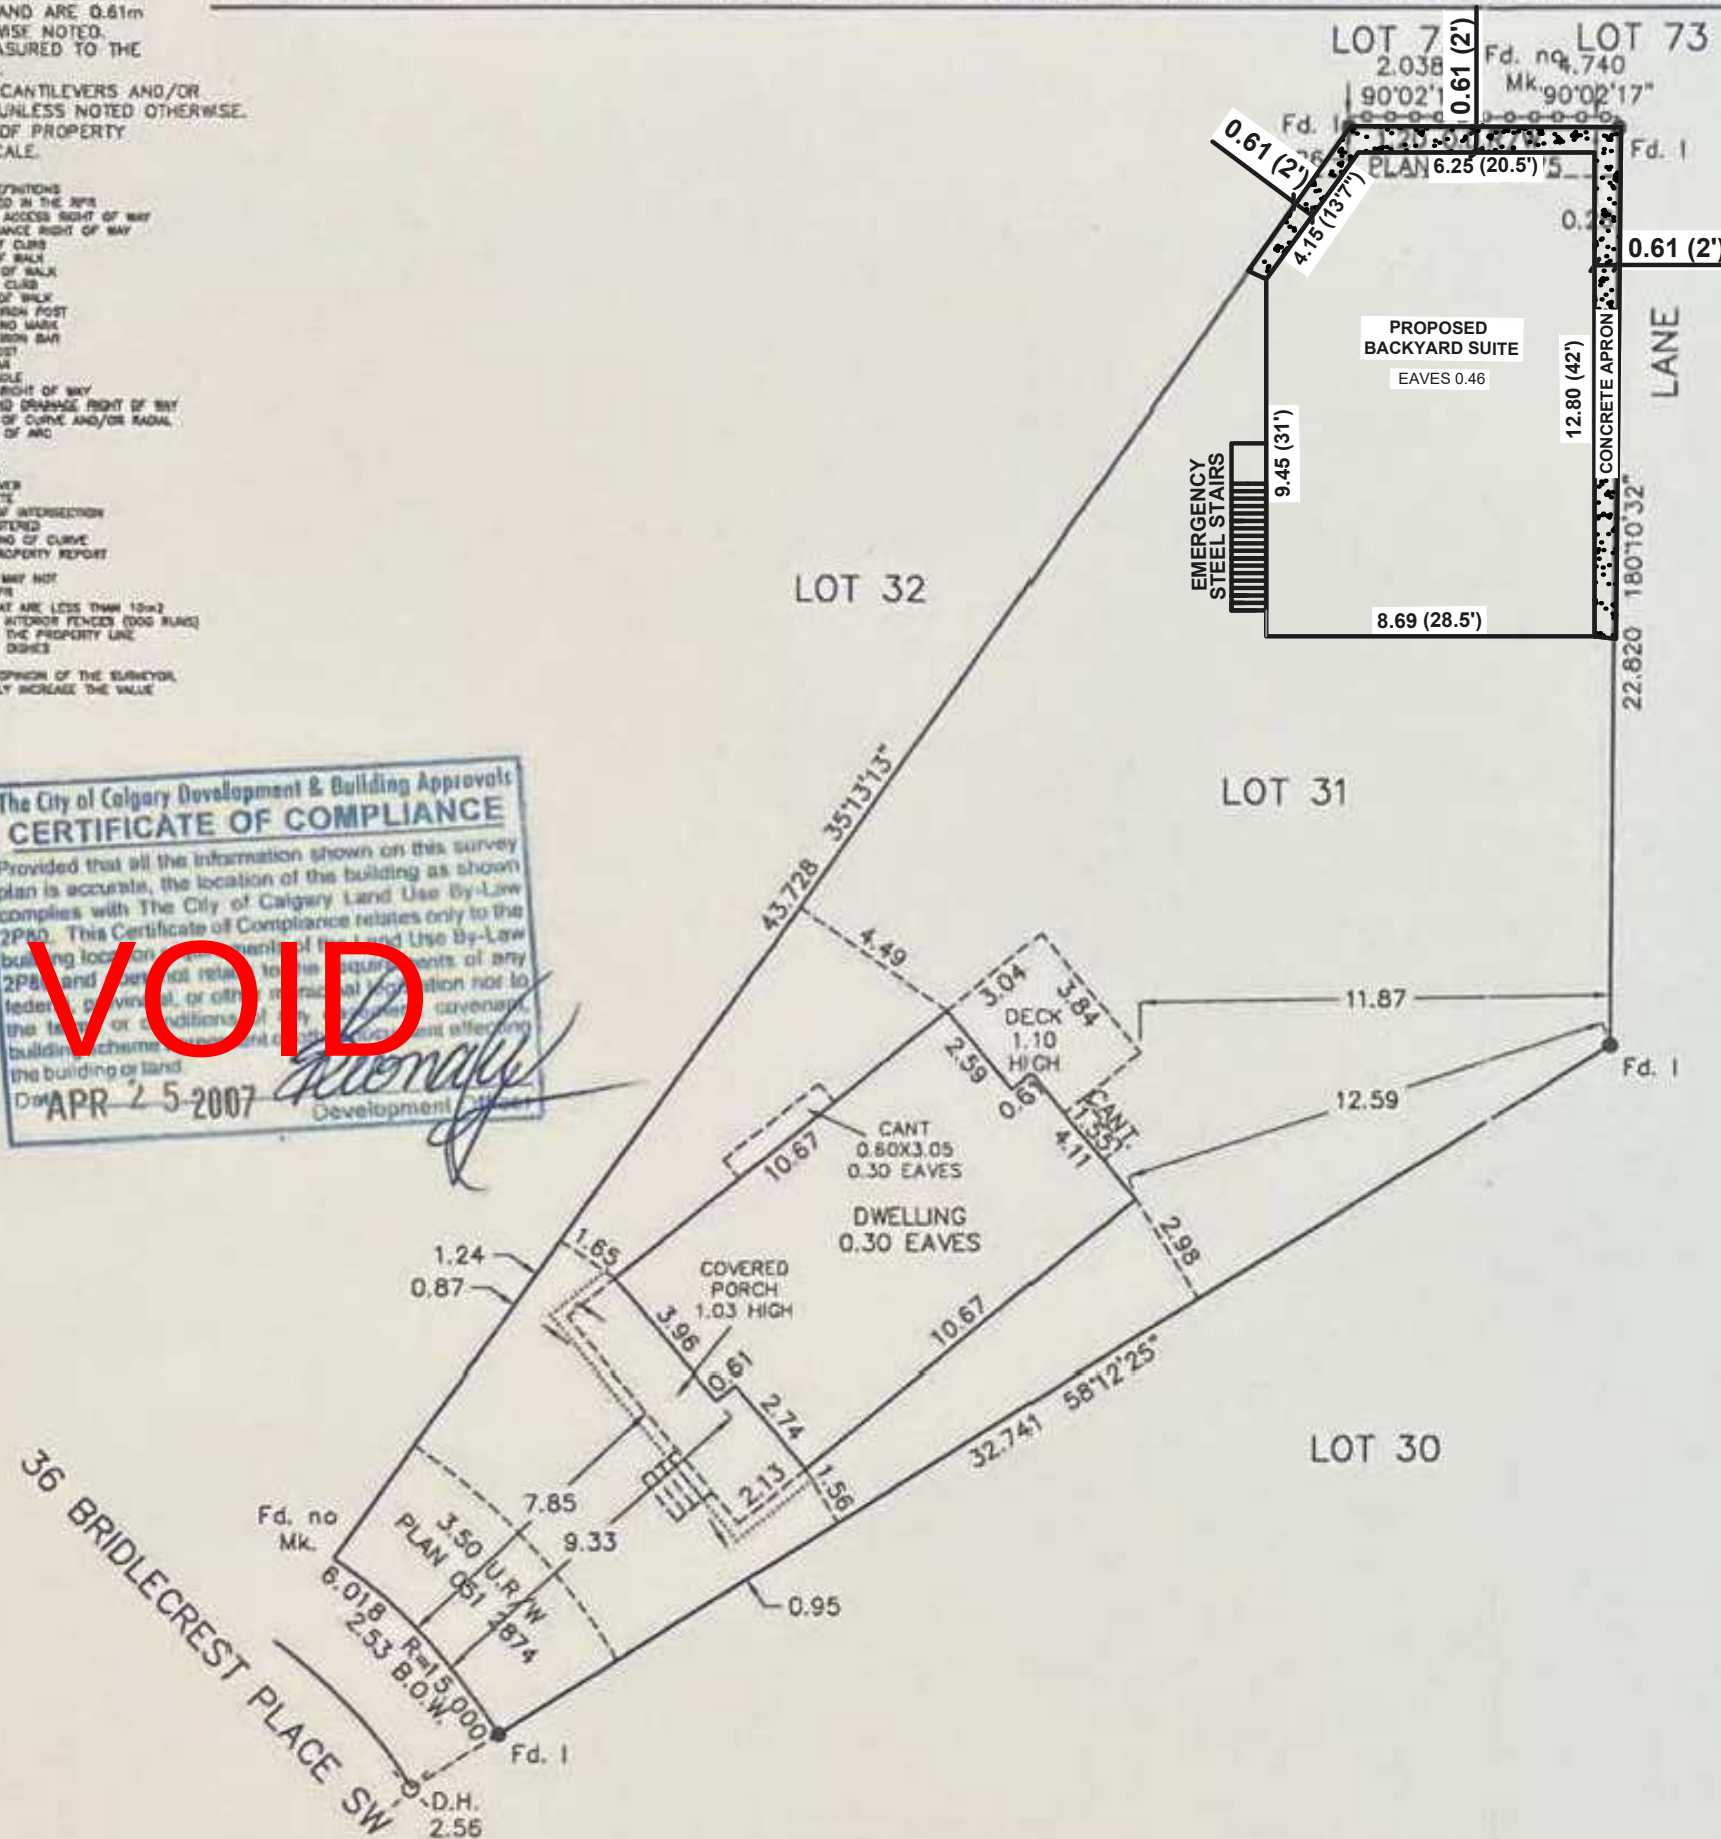

1. DESIGN AND CONSTRUCTION TO CONFIRM TO NATIONAL BUILDING CODE(AB EDITION 2023)

PROPOSED ADDITION

ISSUED					
1	ISSUED FOR APPROVAL	2026-05-21	SA	ZA	
0	ISSUED FOR CLIENT REVIEW	2026-05-21	SA	ZA	
NO.	DESCRIPTION	DATE (yyyy-mm-dd)	BY	APPROVED BY	

PERMIT	SEAL
--------	------

	BY	DATE (YYYY-MM-DD)
DESIGNED		
DRAWN	SA	2026-05-11
CHECKED	ZA	2026-05-11



23 Saddlelake Way NE
Calgary, AB T3J 0V1
Tel: 403 399 5700


PROJECT

36 BRIDLECREST PLACE S.W.
CALGARY, AB

SHEET TITLE

**SITE PLAN
GARAGE & TOP SUITE**

PROJECT NO.		FILE NO. Q2T-635_2026	
SHEET ID. A1.0		SHEET NO. 01	
	BY	DATE (YYYY-MM-DD)	REVISION NO.
DRAWN	SA	2026-05-11	

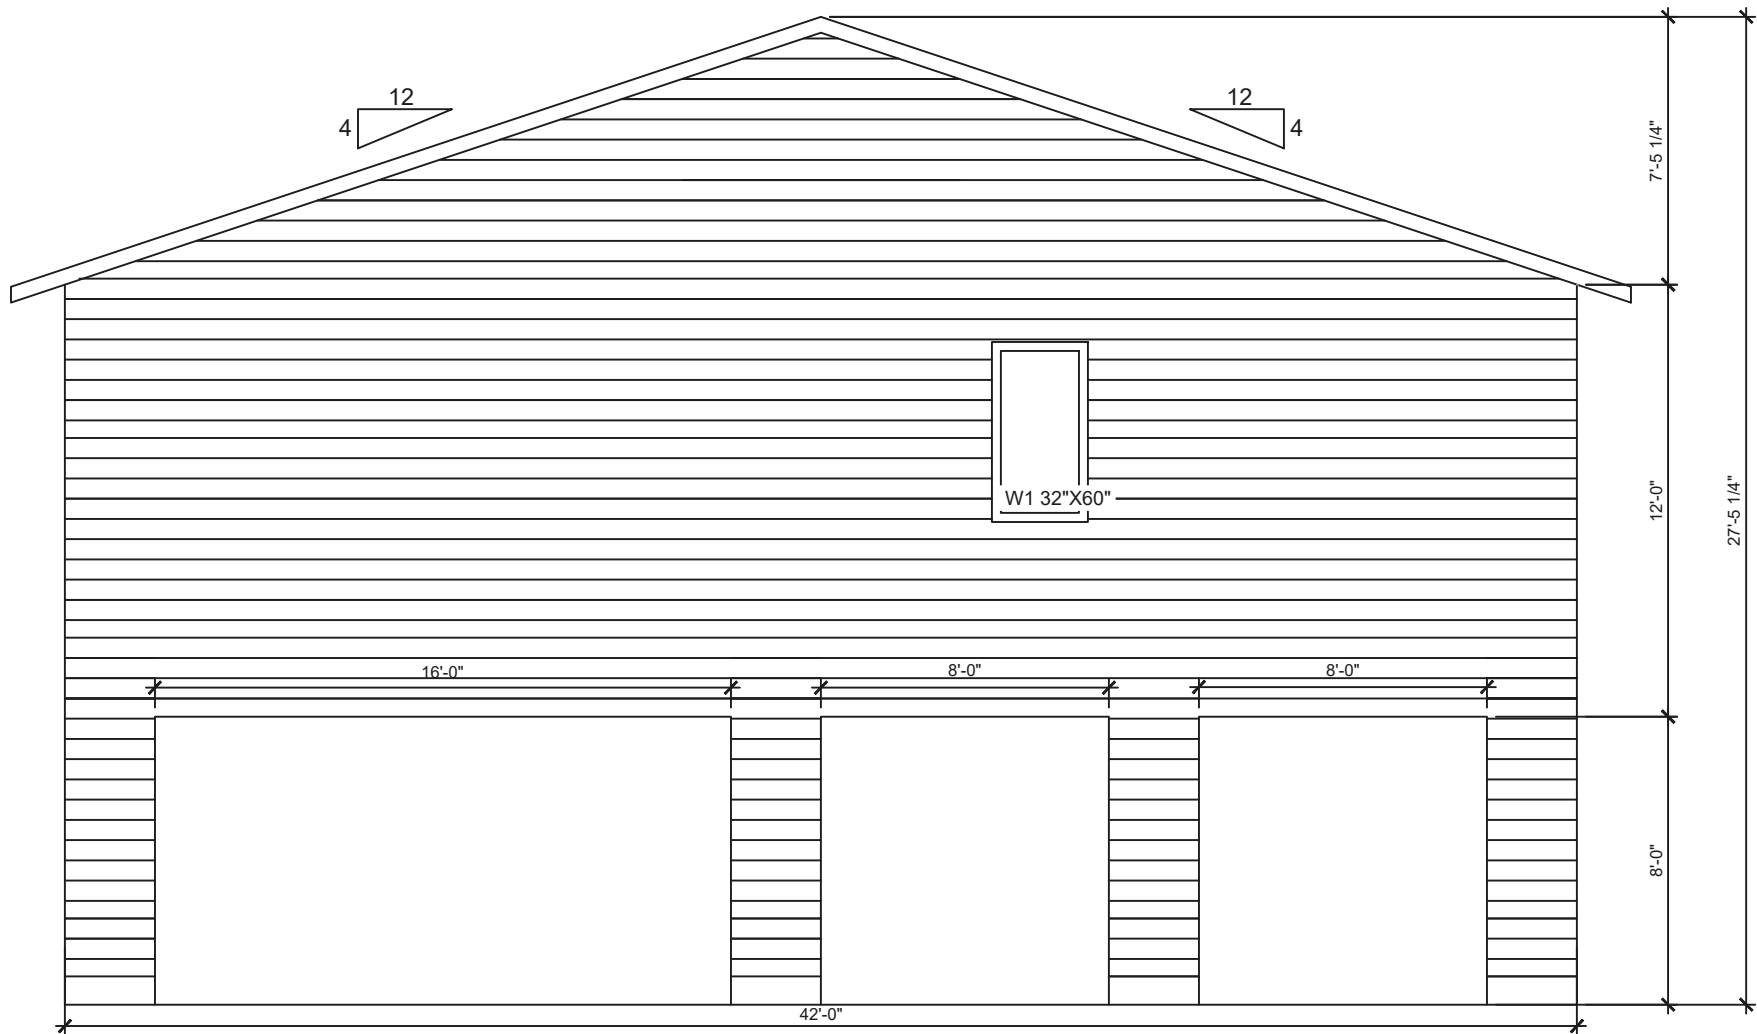

A3.0 EAST ELEVATION
3 SCALE: 3/16"=1' 0"

1. DESIGN AND CONSTRUCTION TO CONFIRM TO NATIONAL BUILDING CODE(AB EDITION 2023)

LEGEND

ISSUED					
1	ISSUED FOR APPROVAL	2026-05-21	SA	ZA	
0	ISSUED FOR CLIENT REVIEW	2026-05-21	SA	ZA	
NO.	DESCRIPTION	DATE (YYYY-MM-DD)	BY	APPD	

PERMIT	SEAL
--------	------

	BY	DATE (YYYY-MM-DD)
DESIGNED		
DRAWN	SA	2026-05-15
CHECKED	ZA	2026-05-15



23 Saddlelake Way NE
Calgary, AB T3J 0V1
Tel: 403 399 5700

PROJECT


**36 BRIDLECREST PLACE S.W.
CALGARY, AB**

SHEET TITLE

EAST ELEVATION

PROJECT NO.		FILE NO. Q2T-635_2026	
SHEET ID. A3.0		SHEET NO. 03	
	BY	DATE (YYYY-MM-DD)	REVISION NO.
DRAWN	SA	2026-05-15	

C:\Users\ariff\AppData\Local\Temp\A4P\ariff_1489638 BRIDLECREST PLACE SW CALGARY.dwg May 21, 2026 - 1:31pm PLOTTED DATE: 2026-05-21 1:31:59 PM PLOTTED BY: SHAMEENA ARIFF

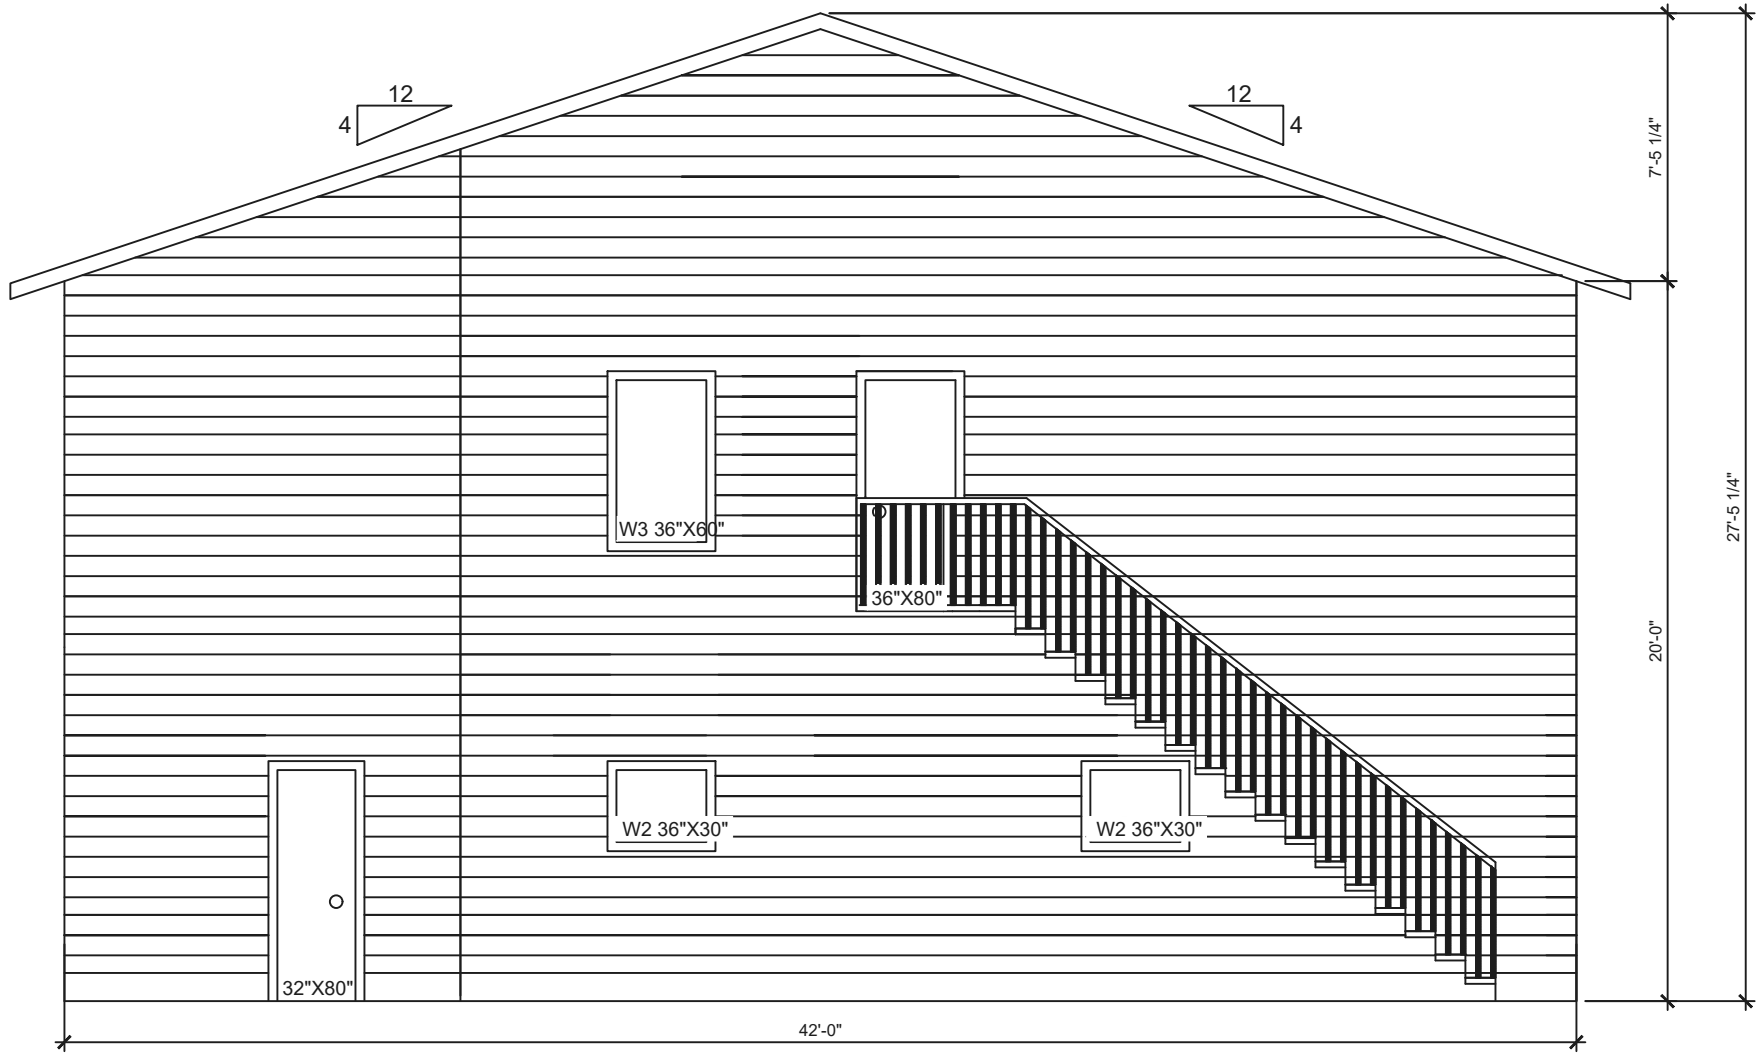

WEST ELEVATION
SCALE: 3/16"=1' 0"

NOTES

1. DESIGN AND CONSTRUCTION TO CONFIRM TO NATIONAL BUILDING CODE(AB EDITION 2023)

LEGEND

ISSUED				
1	ISSUED FOR APPROVAL	2026-05-21	SA	ZA
0	ISSUED FOR CLIENT REVIEW	2026-05-21	SA	ZA
NO.	DESCRIPTION	DATE (YYYY-MM-DD)	BY	APPD

PERMIT		SEAL	

	BY	DATE (YYYY-MM-DD)
DESIGNED		
DRAWN	SA	2026-05-15
CHECKED	ZA	2026-05-15




23 Saddlelake Way NE
Calgary, AB T3J 0V1
Tel: 403 399 5700

PROJECT
**36 BRIDLECREST PLACE S.W.
CALGARY, AB**


SHEET TITLE
WEST ELEVATION

PROJECT NO.		FILE NO.	
		Q2T-635_2026	
SHEET ID.		SHEET NO.	
A4.0		04	
	BY	DATE (YYYY-MM-DD)	REVISION NO.
DRAWN	SA	2026-05-15	

C:\Users\ariff\AppData\Local\Temp\ApP\ubish_14989638 BRIDLECREST PLACE SW CALGARY.dwg May 21, 2026 - 1:31pm PLOTTED DATE: 2026-05-21 1:31:59 PM PLOTTED BY: SHAMEENA ARIFF

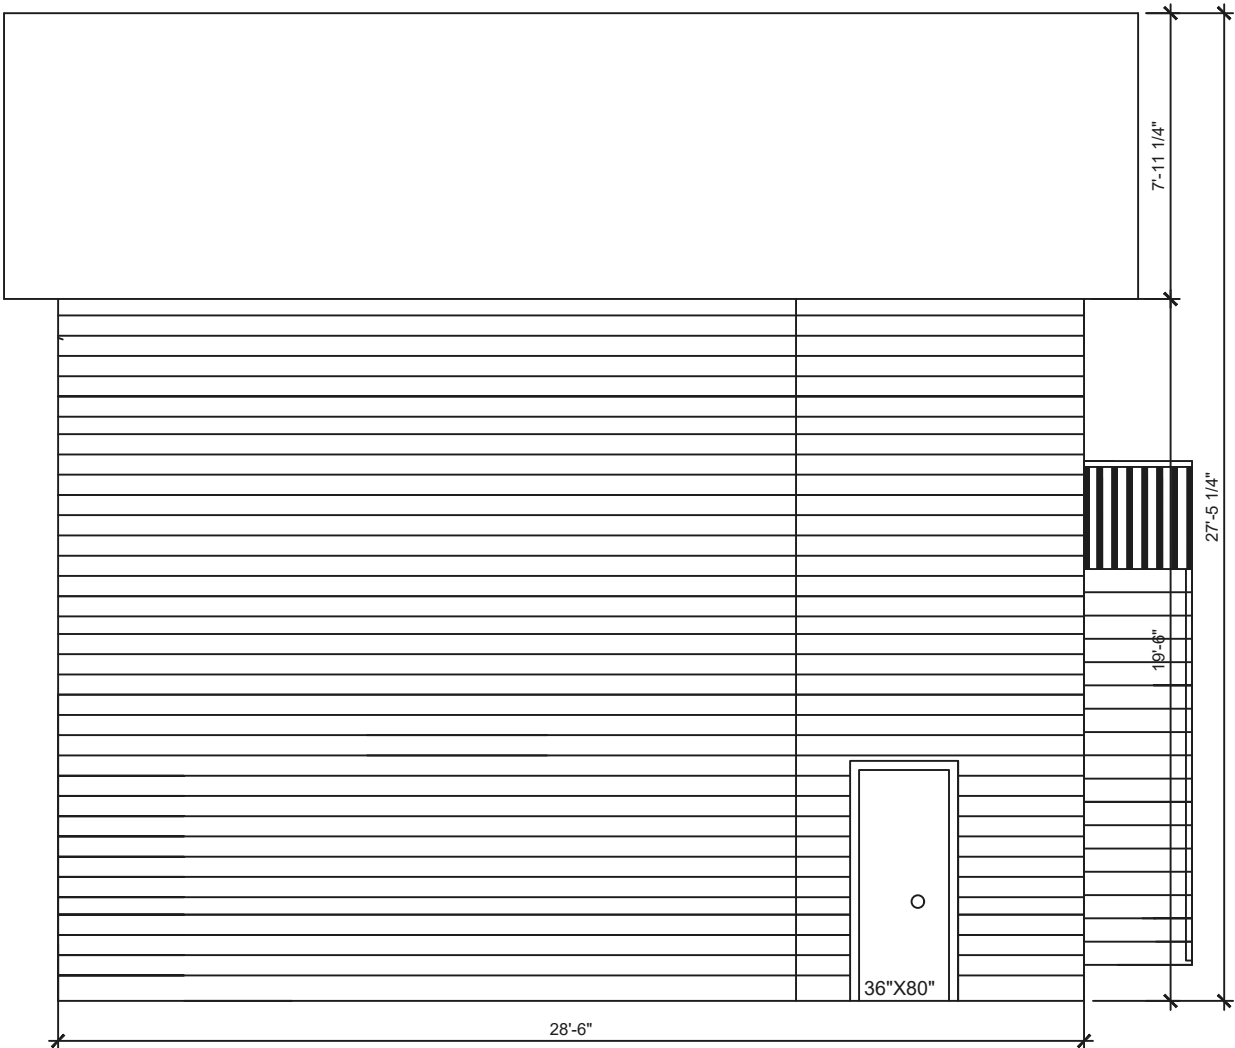

A5.0
5 **NORTH ELEVATION**
SCALE: 3/16"=1' 0"

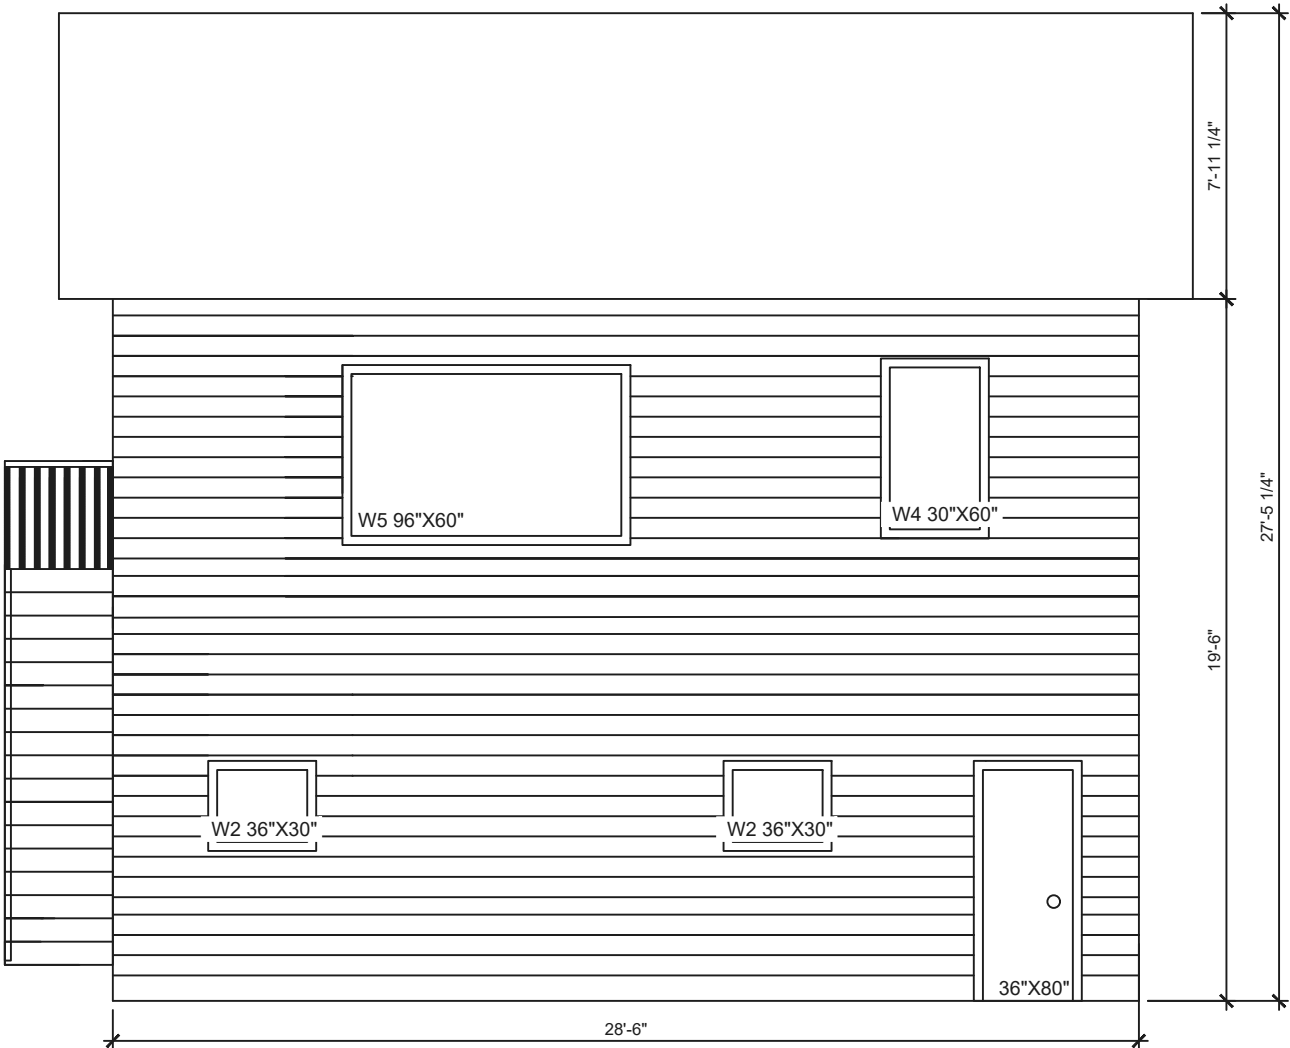

A5.0
5 **SOUTH ELEVATION**
SCALE: 3/16"=1' 0"

NOTES

1. DESIGN AND CONSTRUCTION TO CONFIRM TO NATIONAL BUILDING CODE(AB EDITION 2023)

LEGEND

ISSUED				
1	ISSUED FOR APPROVAL	2026-05-21	SA	ZA
0	ISSUED FOR CLIENT REVIEW	2026-05-21	SA	ZA
NO.	DESCRIPTION	DATE (YYYY-MM-DD)	BY	APPD

PERMIT	SEAL

	BY	DATE (YYYY-MM-DD)
DESIGNED		
DRAWN	SA	2026-05-15
CHECKED	ZA	2026-05-15



23 Saddlelake Way NE
Calgary, AB T3J 0V1
Tel: 403 399 5700

PROJECT
**36 BRIDLECREST PLACE S.W.
CALGARY, AB**

SHEET TITLE
**SOUTH & NORTH
ELEVATIONS**

PROJECT NO.		FILE NO.	
		Q2T-635_2026	
SHEET ID.		SHEET NO.	
A5.0		05	
	BY	DATE (YYYY-MM-DD)	REVISION NO.
DRAWN	SA	2026-05-15	