


DRAWING INDEX

- A1 PROPOSED FLOOR PLAN
- A2 PROPOSED FOUNDATION PLAN
- A3 PROPOSED FRONT ELEVATION
- A4 PROPOSED SOUTH ELEVATION
- A5 PROPOSED REAR ELEVATION
- A6 PROPOSED NORTH ELEVATION
- A7 PROPOSED CROSS SECTION
- D1 CONSTRUCTION DETAILS
- D2 CONSTRUCTION DETAILS
- D3 CONSTRUCTION DETAILS

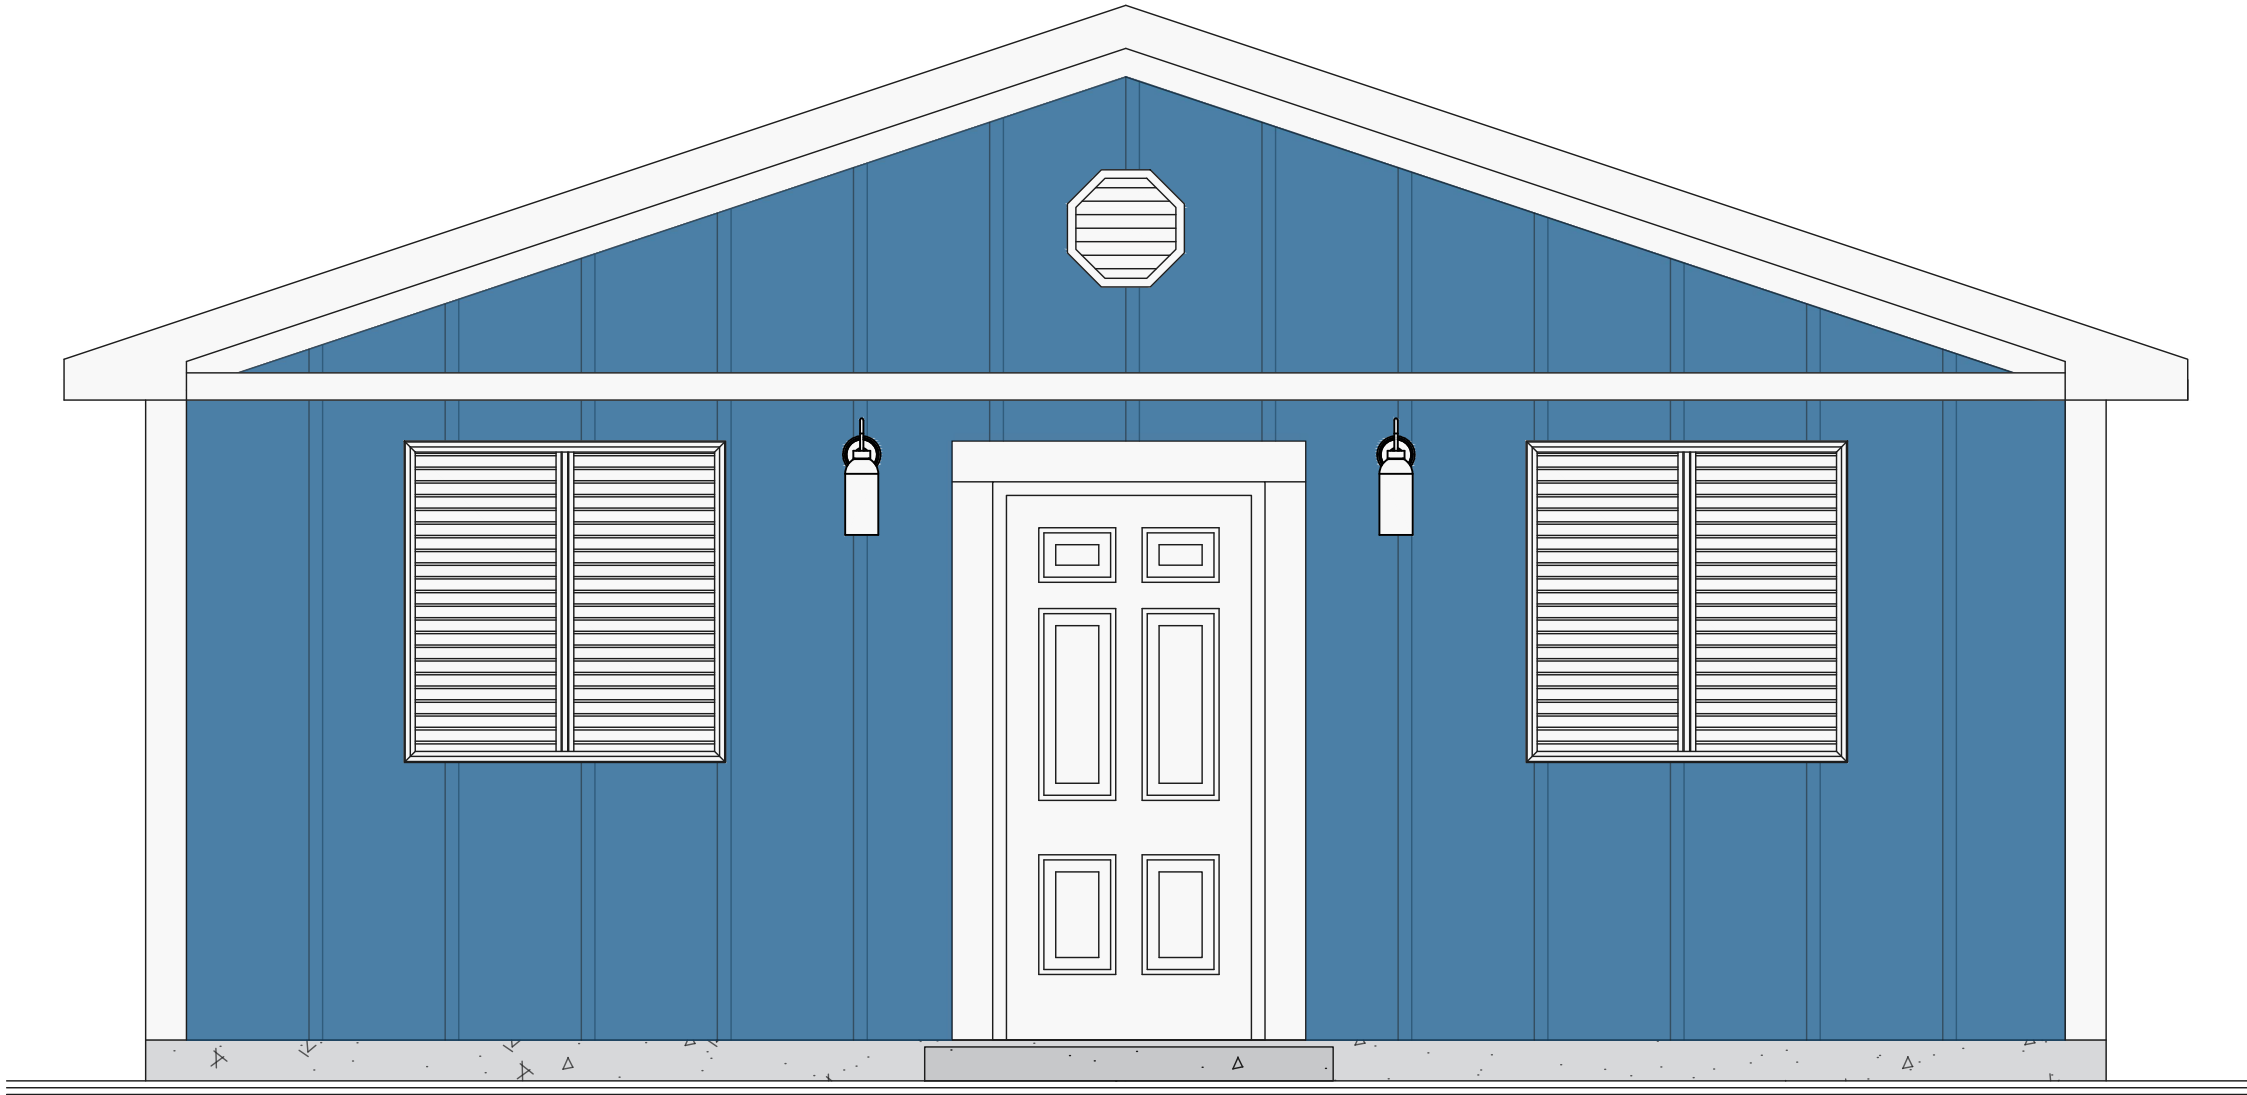

PROJECT #: 26018

ADDRESS: 7716 7 STREET SW, CALGARY



ERIN MEYERS DESIGNS
403.519.9439
ERIN-MEYERS-DESIGNS.COM
ERINMEYERSDESIGNS@GMAIL.COM

THIS DOCUMENT IS THE PROPERTY OF ERIN MEYERS DESIGNS.
THE UNAUTHORIZED REPRODUCTION OR DISTRIBUTION WILL BE PROSECUTED.

PROJECT ADDRESS

7716 7 STREET SW

PROJECT NUMBER

26018

DATE

2026-05-21

SCALE

1/4" = 1'-0"

DRAWING No.

A0

SITE SUMMARY

PROJECT DATA & LAND USE BY-LAW REVIEW:

APPLICATION DESCRIPTION:

- PROPOSED BACKYARD SUITE

ZONING

R-CG

SITE AREA


TOTAL SITE AREA = 604.69 sq.m.

BUILDING AREAS

HOUSE = 124.47 sq.m.

PROPOSED SUITE = 57.97 sq.m.

TOTAL = 182.44 sq.m. (30.2%)

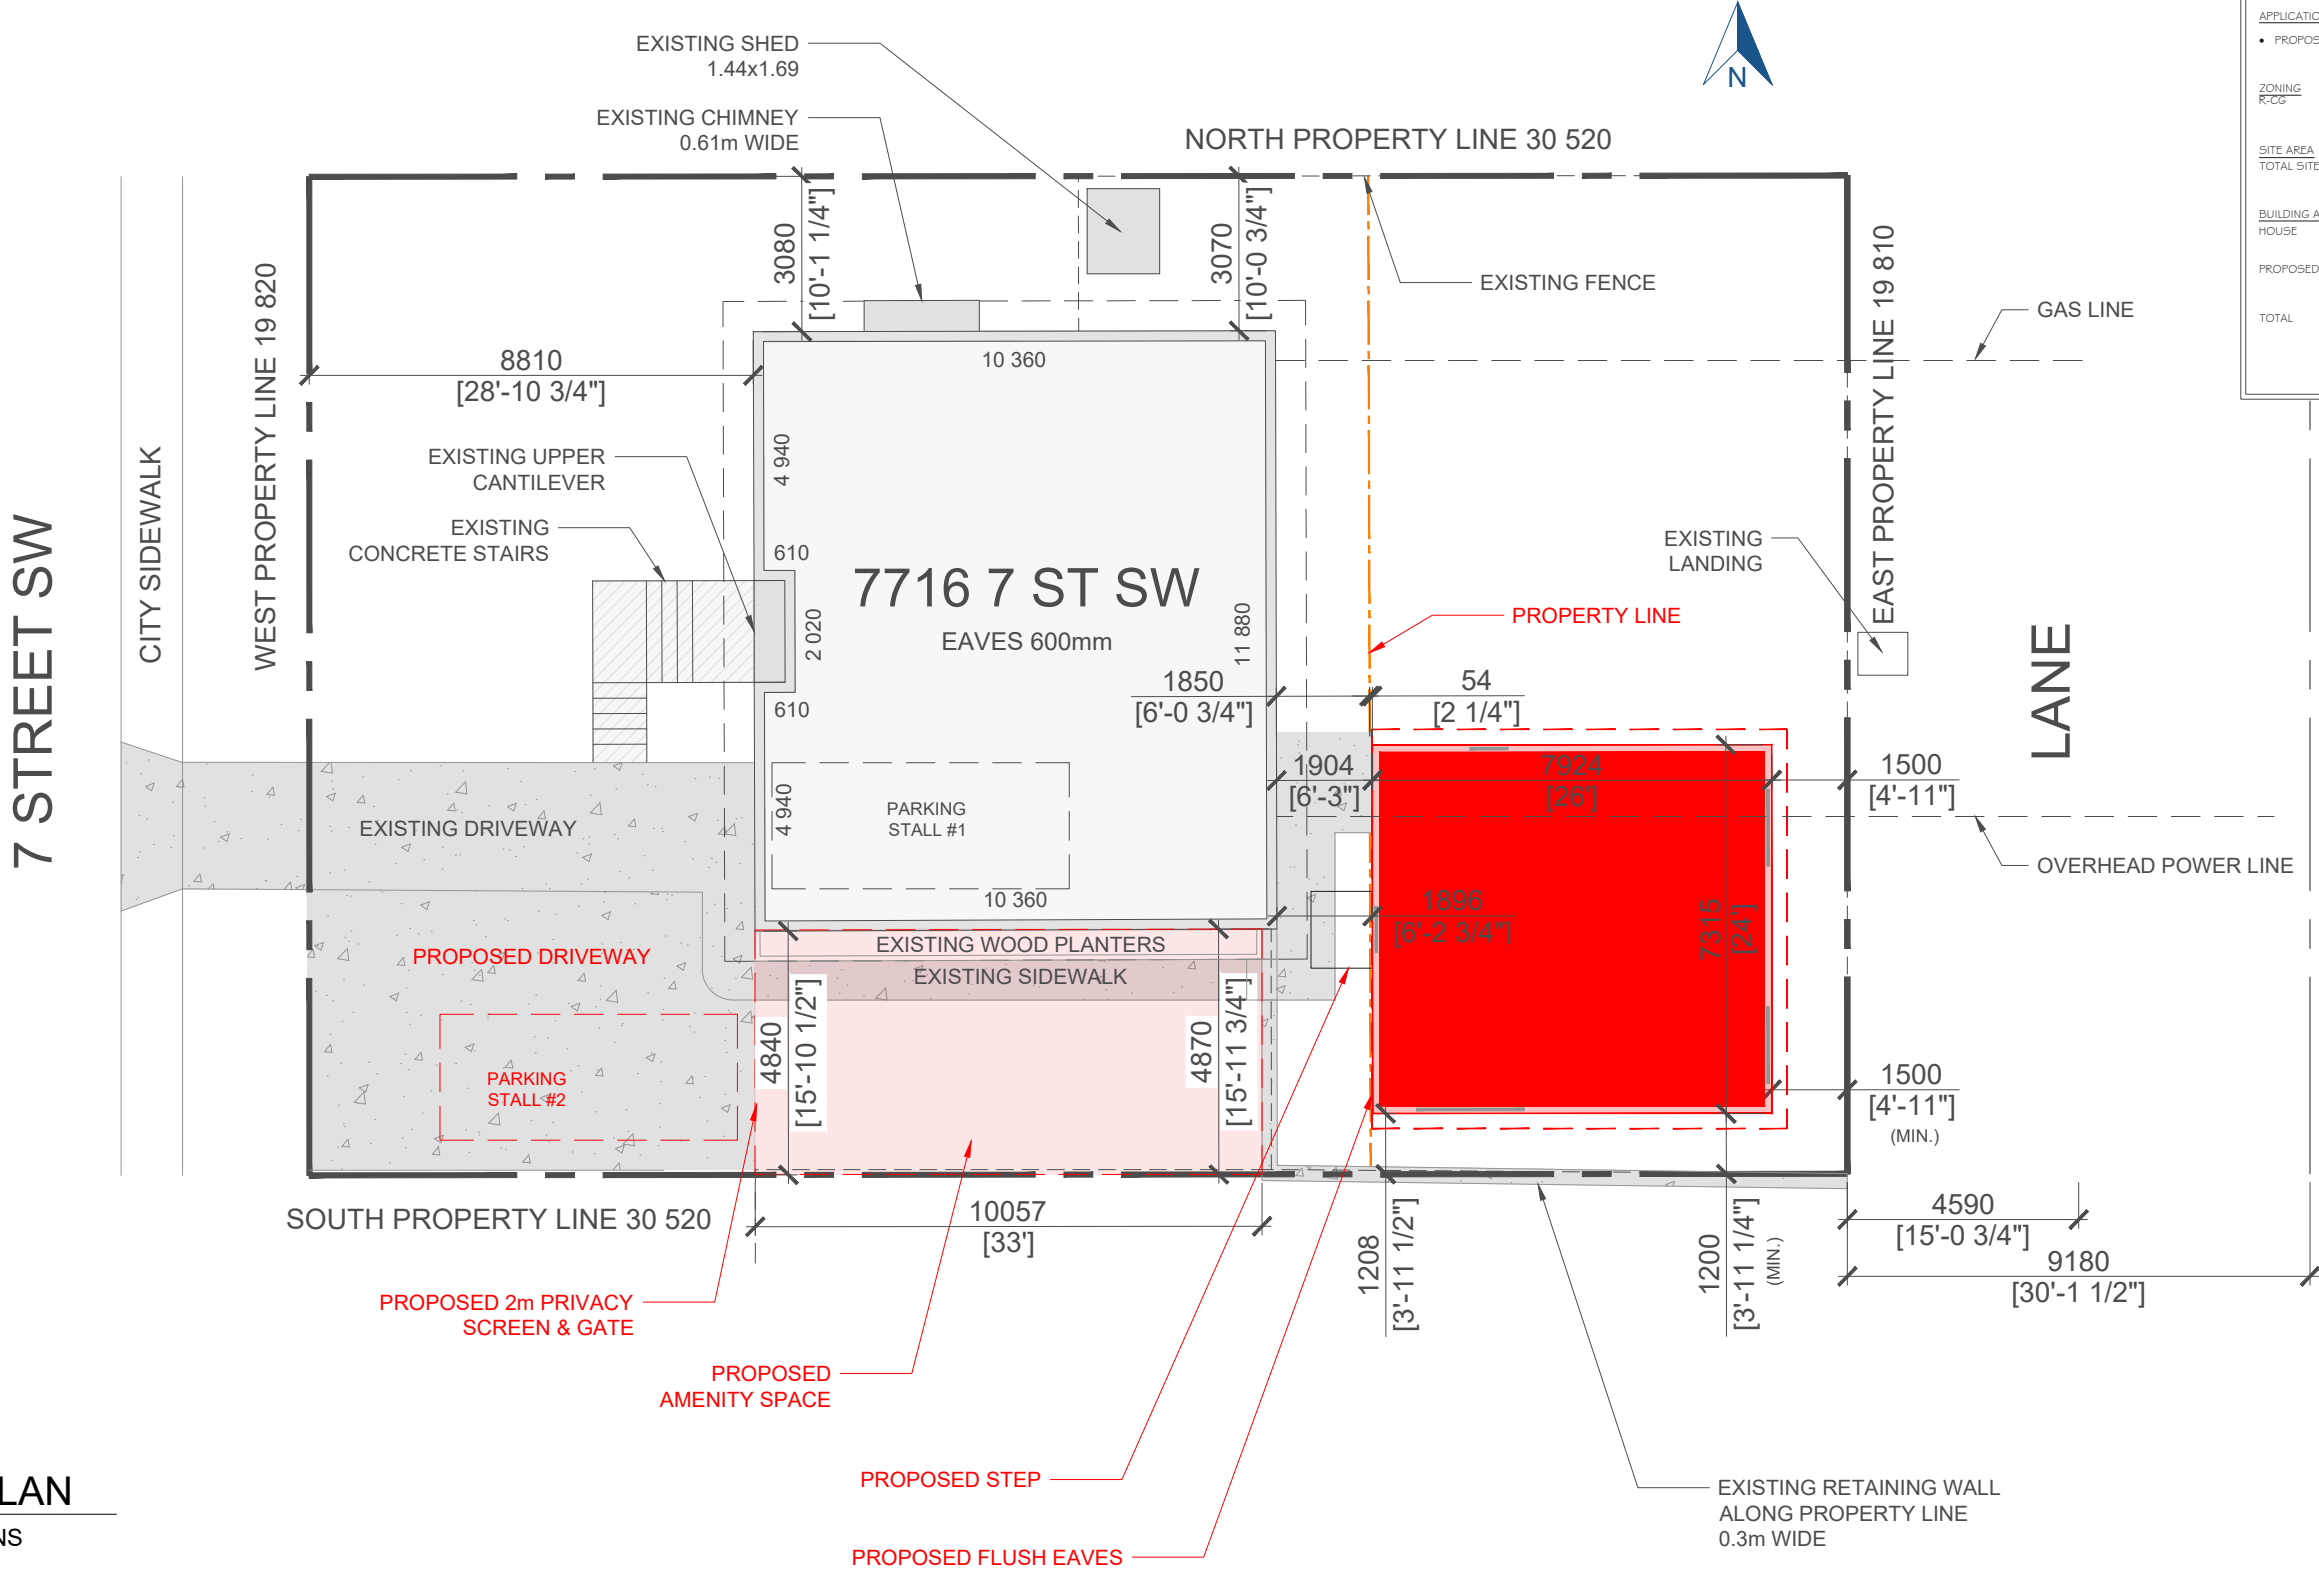

1 OVERALL SITE PLAN
A0 1:150 DO NOT SCALE PLANS



ERIN MEYERS DESIGNS
403.519.9439
ERIN-MEYERS-DESIGNS.COM
ERINMEYERSDESIGNS@GMAIL.COM

THIS DOCUMENT IS THE PROPERTY OF ERIN MEYERS DESIGNS.
THE UNAUTHORIZED REPRODUCTION OR DISTRIBUTION WILL BE PROSECUTED.

PROJECT ADDRESS

7716 7 STREET SW

PROJECT NUMBER

26018

DATE

2026-05-15


SCALE

1:150

DRAWING No.

A0.2



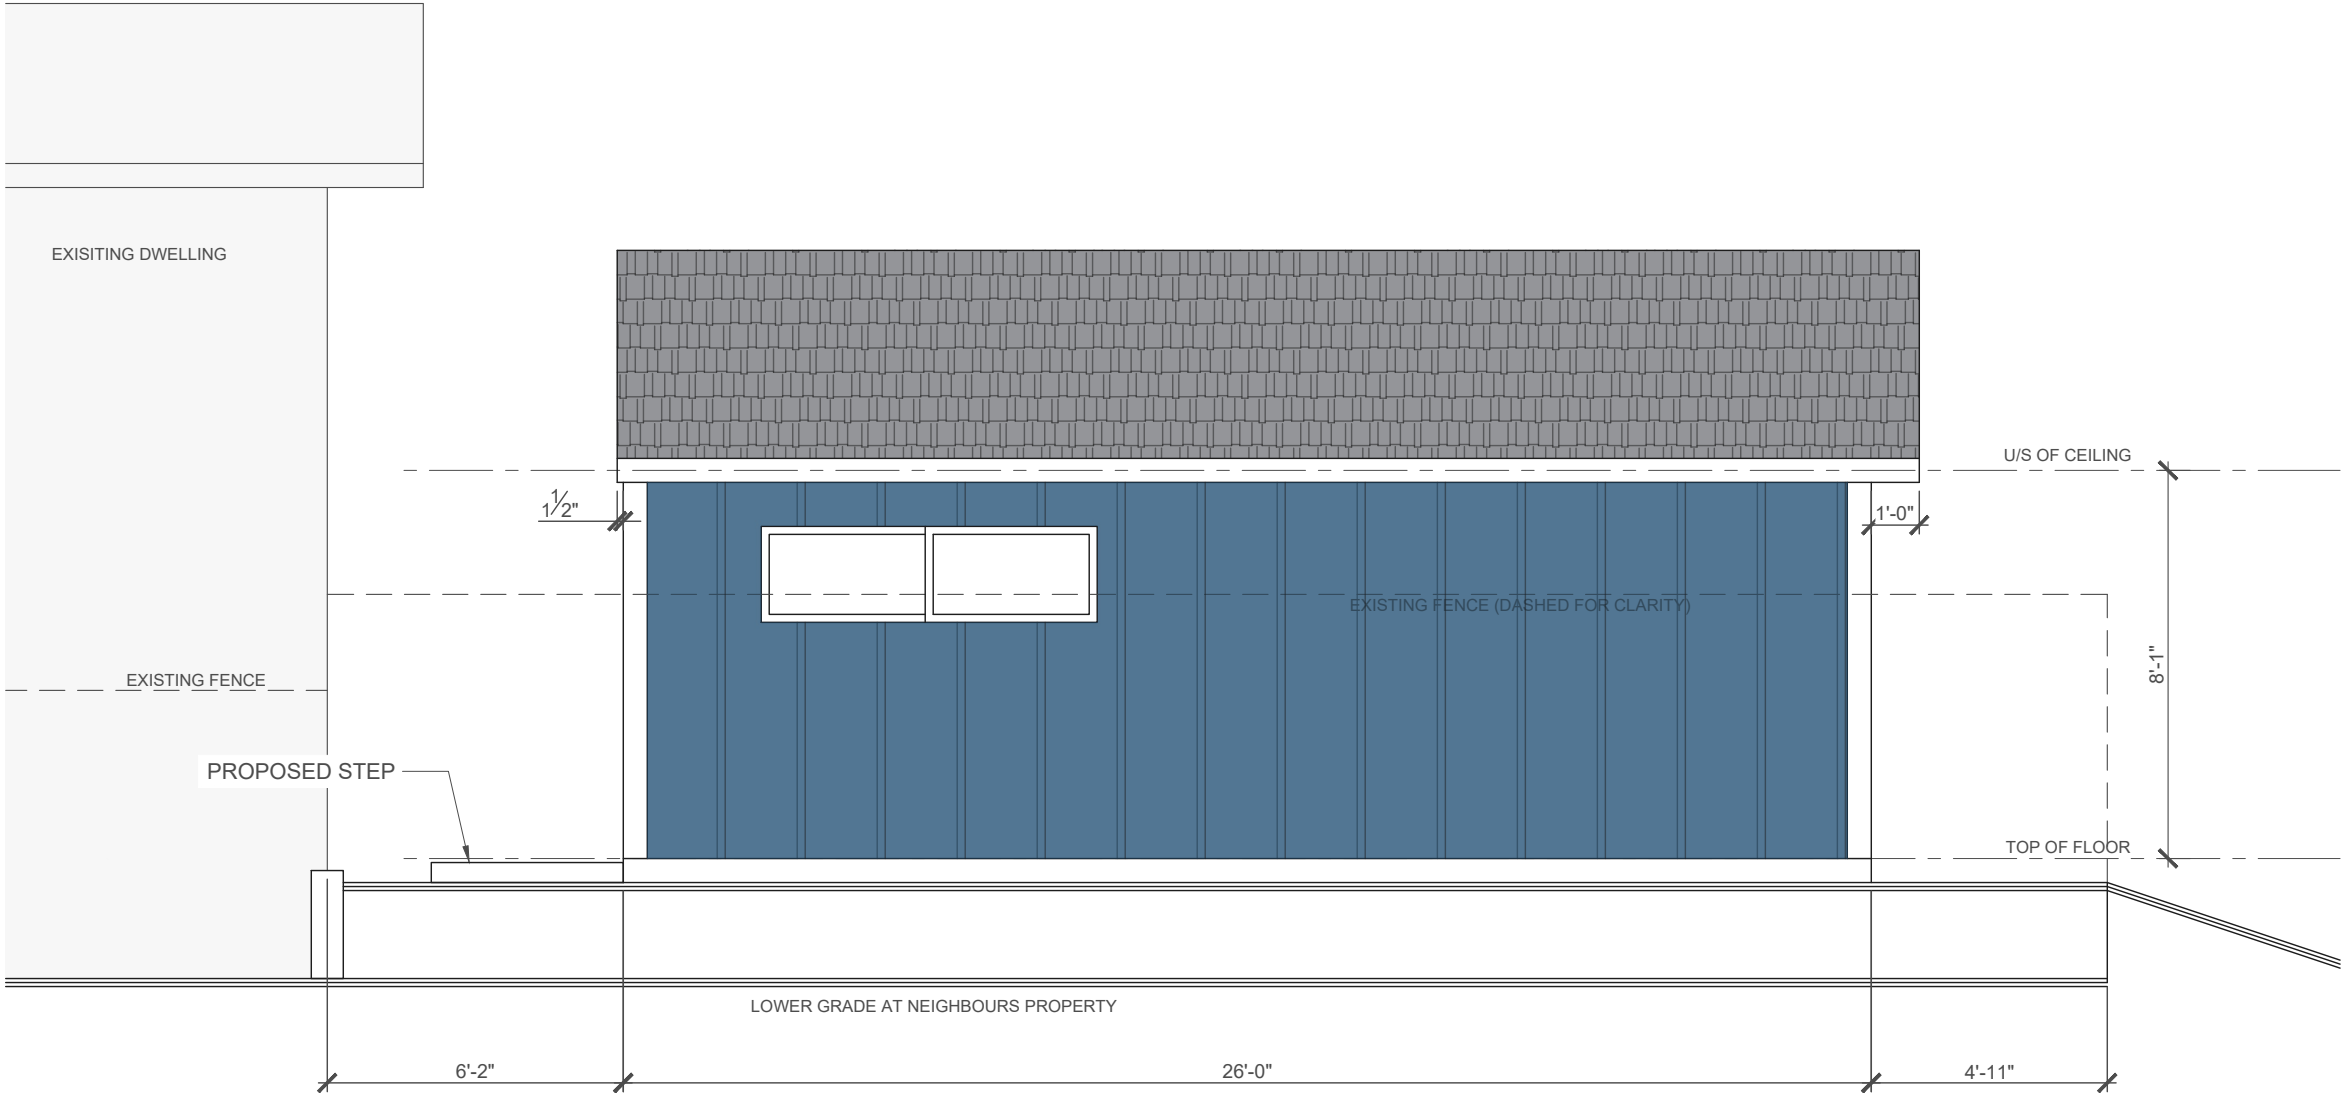

WALL AREA = 204.17 SQFT (XXXm2)
LIMITING DISTANCE 4'-0" (1.2m)
ALLOWABLE GLAZING = 7% (14.29 SQFT)
PROPOSED GLAZING = 14 SQFT

1
A4

PROPOSED SOUTH ELEVATION

1/4" = 1'-0" DO NOT SCALE PLANS



ERIN MEYERS DESIGNS
403.519.9439
ERIN-MEYERS-DESIGNS.COM
ERINMEYERSDESIGNS@GMAIL.COM

THIS DOCUMENT IS THE PROPERTY OF ERIN MEYERS DESIGNS.
THE UNAUTHORIZED REPRODUCTION OR DISTRIBUTION WILL BE PROSECUTED.

PROJECT ADDRESS

7716 7 STREET SW

PROJECT NUMBER

26018

DATE


2026-05-21

SCALE

1/4" = 1'-0"

DRAWING No.

A3

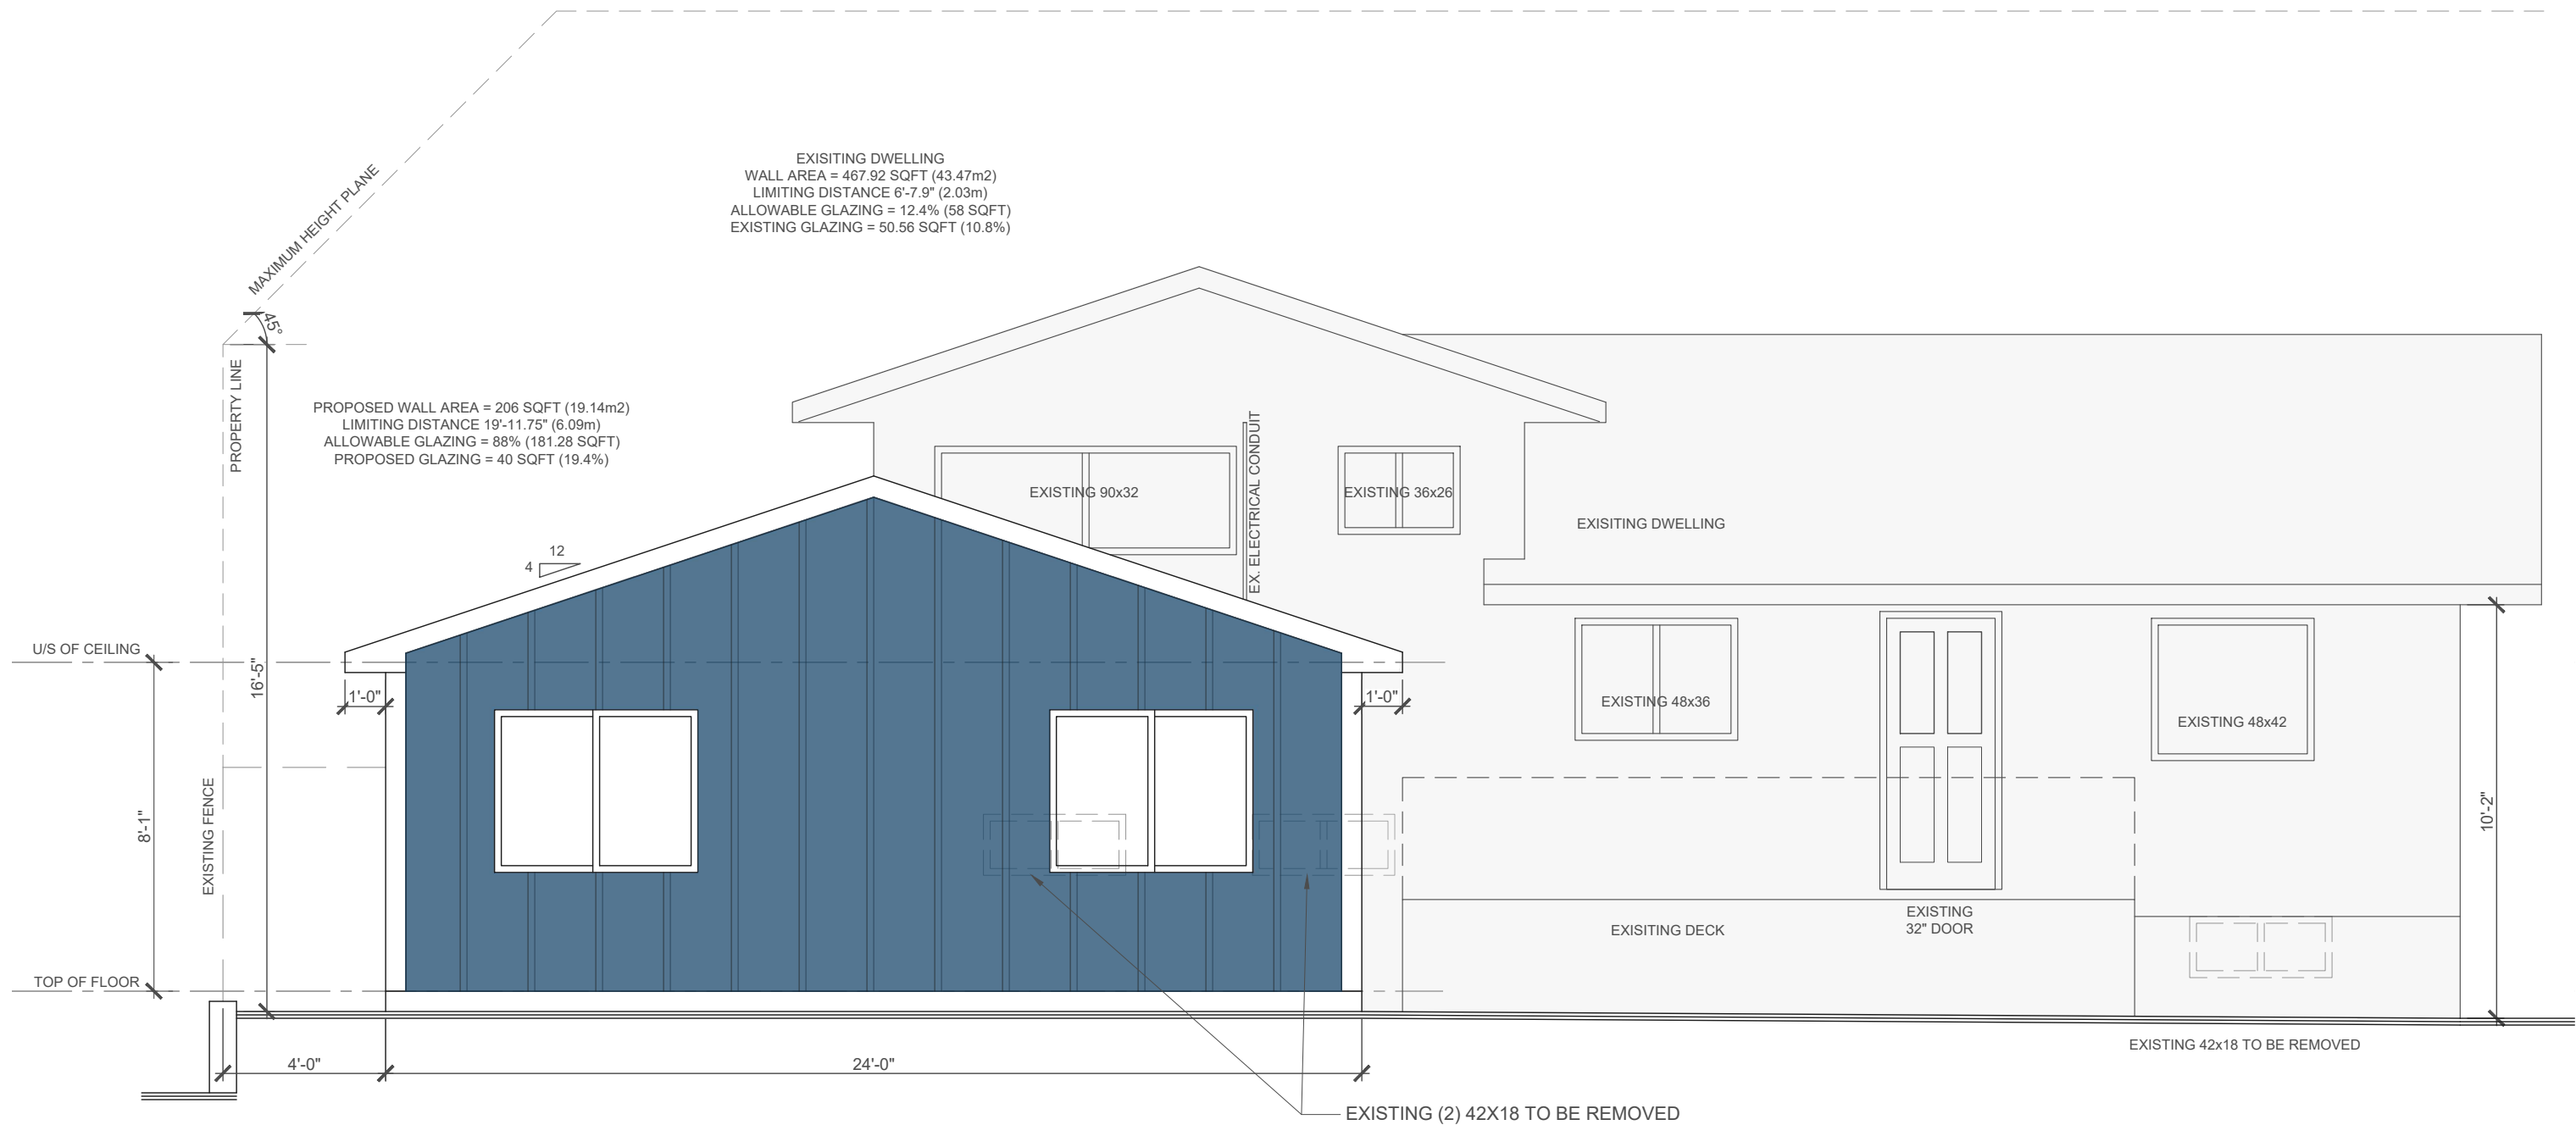

1
A5 PROPOSED REAR ELEVATION
1/4" = 1'-0" DO NOT SCALE PLANS



ERIN MEYERS DESIGNS
403.519.9439
ERIN-MEYERS-DESIGNS.COM
ERINMEYERSDESIGNS@GMAIL.COM
THIS DOCUMENT IS THE PROPERTY OF ERIN MEYERS DESIGNS.
THE UNAUTHORIZED REPRODUCTION OR DISTRIBUTION WILL BE PROSECUTED.


PROJECT ADDRESS
7716 7 STREET SW

PROJECT NUMBER
26018

DATE
2026-05-21

SCALE
1/4" = 1'-0"

DRAWING No.
A5

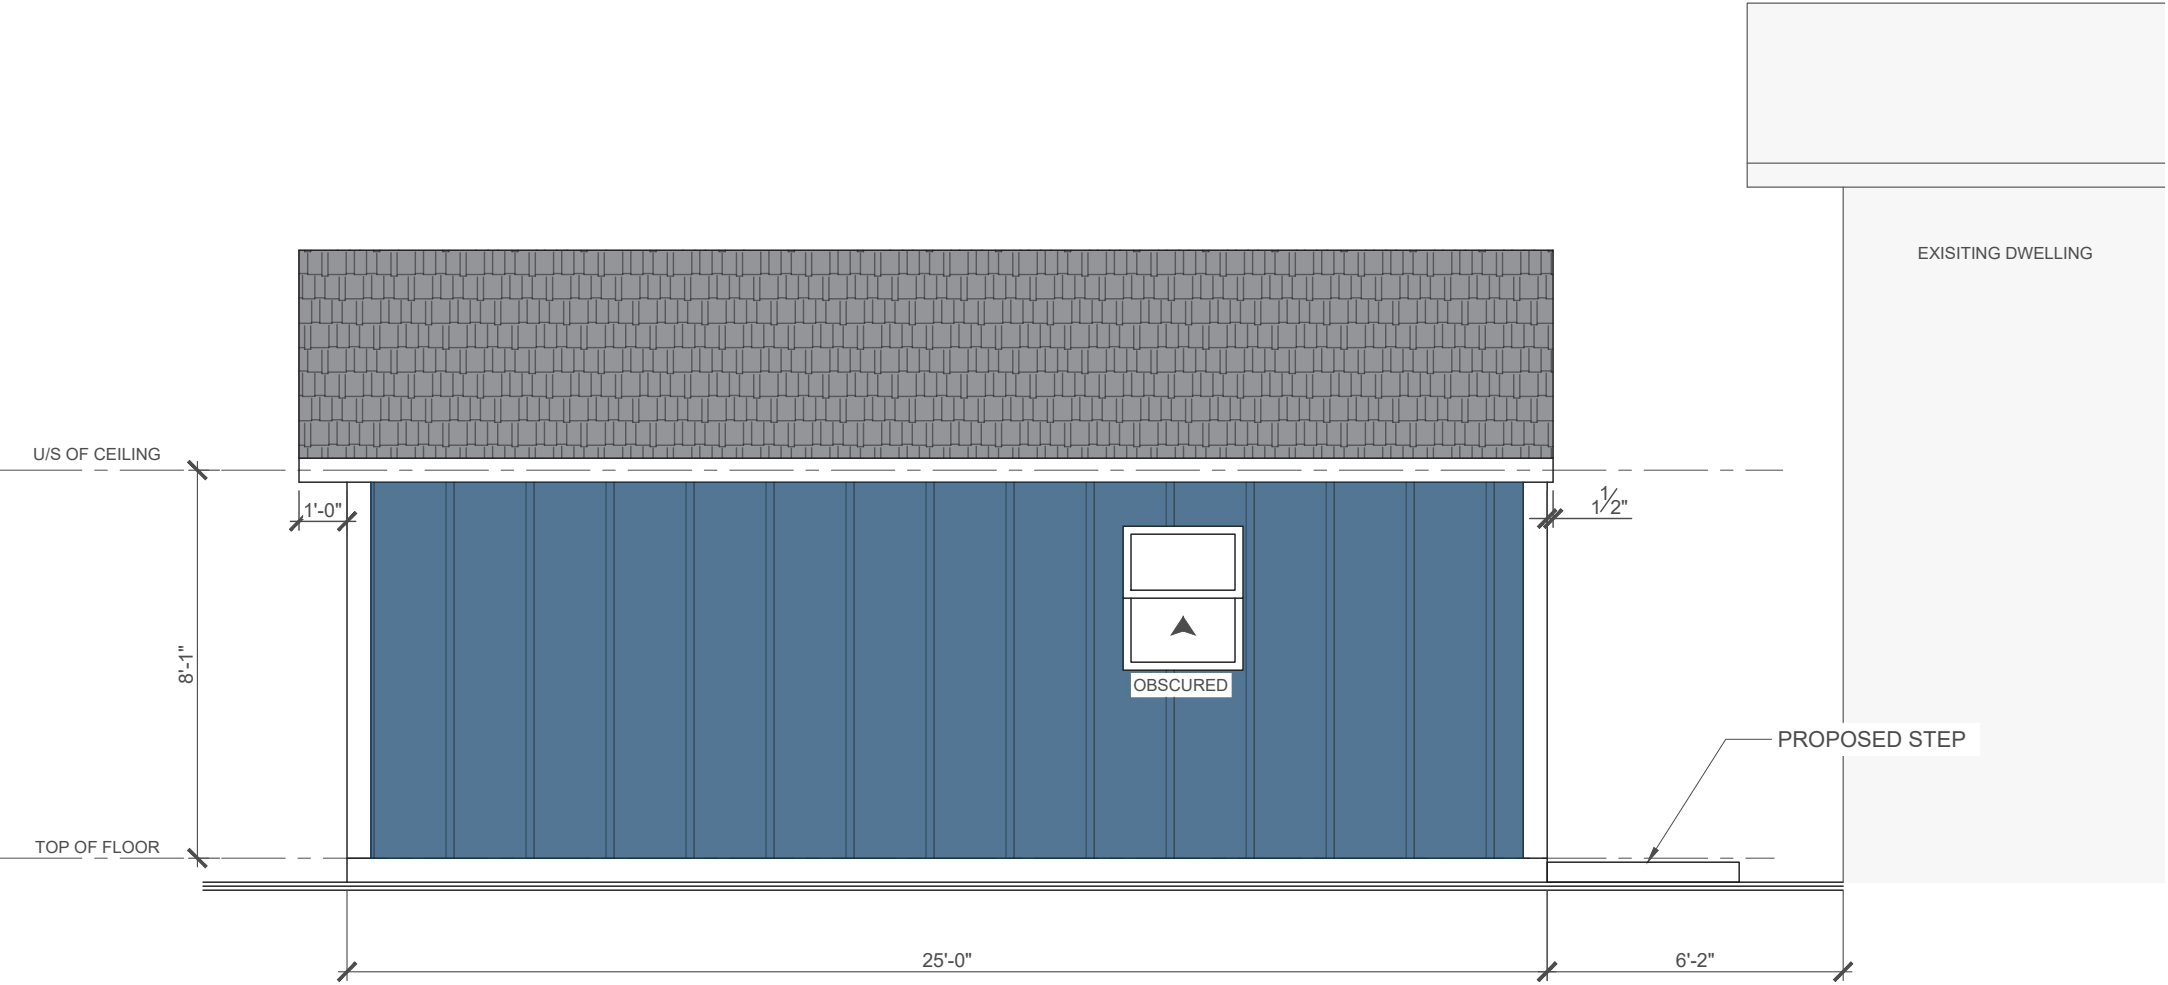

1
A6

PROPOSED NORTH ELEVATION

1/4" = 1'-0" DO NOT SCALE PLANS



ERIN MEYERS DESIGNS
403.519.9439
ERIN-MEYERS-DESIGNS.COM
ERINMEYERSDESIGNS@GMAIL.COM

THIS DOCUMENT IS THE PROPERTY OF ERIN MEYERS DESIGNS.
THE UNAUTHORIZED REPRODUCTION OR DISTRIBUTION WILL BE PROSECUTED.

PROJECT ADDRESS

7716 7 STREET SW

PROJECT NUMBER

26018

DATE

2026-05-21

SCALE

1/4" = 1'-0"

DRAWING No.

A6