



TELUS LEN WERRY BUILDING

TURBINE GENERATORS AND
HEAT REJECTION UPGRADE

622 1 STREET SW

CONSULTANTS

ARCHITECTURE

SCHOFIELD ARCHITECTURE

UNIT 308, 908 17 AVE SW
CALGARY, AB
T2T 0A3

MR. JON SCHOFIELD, ARCHITECT
JON@SCHOFIELDARCHITECTURE.COM

ELECTRICAL ENGINEER

VISO ENGINEERING

1925 18 AVE NE, SUITE #115
CALGARY AB
T2E 7T8

MR. MASOOD ABROUIE
MASOOD.ABROUIE@VISOENG.COM

ACOUSTIC CONSULTANT

FFA CONSULTANTS

210N, 3015 5TH AVENUE NE
CALGARY AB
T2A 6T8

MR. CLIFFORD FASZER
CFASZER@FFAACOUSTICS.COM

STRUCTURAL ENGINEER

RJC ENGINEERS

UNIT 200, 1816 CROWCHILD TRAIL NW
CALGARY, AB
T2M 3Y7

MR. KEVIN ZWAAGSTRA
KZWAAGSTRA@RJC.CA

MECHANICAL ENGINEER

AME GROUP

UNIT 100 - 14WW0 1123 AVENUE NW
EDMONTON AB
T5M2T8

MR. KYLE KEEP
KYLEKEEP@AMEGROUP.CA

CLIENT / OWNER

CLIENT

TELUS

622 1 STREET SW
CALGARY AB
T2P 0W4

MR. JOLLAN CODY
JOLLAN.CODY@TELUS.COM

DRAWING LIST

ISSUED FOR DEVELOPMENT PERMIT

0000.0 - COVER / DRAWING LIST

0010.0 - GENERAL INFORMATION / CODE & BYLAW REVIEW
0020.0 - SITE PHOTOGRAPHS
0100.0 - IMAGES - EXISTING AND PROPOSED MATERIALS
0120.0 - RENDERINGS - EXISTING AND PROPOSED VIEWS
0121.0 - RENDERINGS - EXISTING AND PROPOSED VIEWS

2000.0 - SITE PLAN

2117.0 - GENERAL ARRANGEMENT PLAN - EXISTING - LEVEL 17 (MECHANICAL)
2118.0 - GENERAL ARRANGEMENT PLAN - EXISTING - ROOF LEVEL

2217.0 - GENERAL ARRANGEMENT PLAN - PROPOSED - LEVEL 17 (MECHANICAL)
2218.0 - GENERAL ARRANGEMENT PLAN - PROPOSED - ROOF LEVEL

3200.0 - SECTION - EXISTING - ROOF SECTION

3700.0 - SECTION - PROPOSED - ROOF SECTION

4000.0 - GENERAL ARRANGEMENT - EXISTING - ELEVATION - SOUTH
4001.0 - GENERAL ARRANGEMENT - EXISTING - ELEVATION - WEST
4002.0 - GENERAL ARRANGEMENT - EXISTING - ELEVATION - NORTH
4003.0 - GENERAL ARRANGEMENT - EXISTING - ELEVATION - EAST


4200.0 - ELEVATION - EXISTING - ROOF ELEVATION - SOUTH
4201.0 - ELEVATION - EXISTING - ROOF ELEVATION - WEST
4202.0 - ELEVATION - EXISTING - ROOF ELEVATION - NORTH
4203.0 - ELEVATION - EXISTING - ROOF ELEVATION - EAST

4500.0 - GENERAL ARRANGEMENT - PROPOSED - ELEVATION - SOUTH
4501.0 - GENERAL ARRANGEMENT - PROPOSED - ELEVATION - WEST
4502.0 - GENERAL ARRANGEMENT - PROPOSED - ELEVATION - NORTH
4503.0 - GENERAL ARRANGEMENT - PROPOSED - ELEVATION - EAST

4700.0 - ELEVATION - PROPOSED - ROOF ELEVATION - SOUTH
4701.0 - ELEVATION - PROPOSED - ROOF ELEVATION - WEST
4702.0 - ELEVATION - PROPOSED - ROOF ELEVATION - NORTH
4703.0 - ELEVATION - PROPOSED - ROOF ELEVATION - EAST

7000.0 - SCREEN DETAILS - PROPOSED

TELUS		
REVISION	DATE	DESCRIPTION
00	2026-02-26	PRE-APPLICATION
01	2026-03-12	PRE-DESIGN
02	2026-04-06	PRE-APPLICATION REVIEW
03	2026-04-24	DP DRAFT FOR REVIEW
04	2026-05-20	DEVELOPMENT PERMIT
PROJECT NUMBER		
2504		
PROJECT		
TELUS LEN WERRY TURBINE GENERATORS AND HEAT REJECTION UPGRADE		
STREET ADDRESS		
LEN WERRY BUILDING 622 1 STREET SW CALGARY / ALBERTA / CANADA		
LEGAL DESCRIPTION		
LOT	43	
BLOCK	43	
PLAN	1513138	
SCHOFIELD ARCHITECTURE		
CONTACT		
SCHOFIELD ARCHITECTURE LTD. JON SCHOFIELD, ARCHITECT AAA AIBC ARB JON@SCHOFIELDARCHITECTURE.COM 403.354.0201		
DRAWING PURPOSE		
DEVELOPMENT PERMIT		
DRAWN BY	CHECKED BY	AUTHORIZED BY
SA	JS	JS
DO NOT SCALE FROM DRAWING. THE AUTHOR OF THIS DRAWING TAKES NO RESPONSIBILITY FOR ANY DIMENSIONS OBTAINED BY MEASURING OR SCALING FROM THIS DRAWING AND NO RELIANCE MAY BE PLACED ON SUCH DIMENSIONS. IF NO DIMENSION IS GIVEN, IT IS THE RESPONSIBILITY OF THE PURCHASER TO ASCERTAIN THE DIMENSION SPECIFICALLY FROM THE AUTHOR OR BY SITE MEASUREMENT.		
THE SIZING OF ALL STRUCTURAL AND SERVICE ELEMENTS MUST ALWAYS BE CHECKED & PLACED UPON ISSUING APPROBATION'S DRAWINGS. NO DIMENSIONS SHOULD BE PLACED UPON ISSUING APPROBATION'S DRAWINGS ON THIS DRAWING.		
COPYRIGHT: THE DOCUMENT HEREIN, INCLUDING BUT NOT LIMITED TO PLANS, SKETCHES, GRAPHIC REPRESENTATIONS AND SPECIFICATIONS IS PROTECTED BY COPYRIGHT LAW AND MAY NOT BE USED, REPRODUCED IN ANY FORM OR MANNER, OR REVISED EXCEPT WITH WRITTEN PERMISSION FROM SCHOFIELD ARCHITECTURE LTD.		
REPORT ANY ERRORS OR OMISSIONS TO THE ARCHITECT PRIOR TO COMMENCEMENT OF THE WORK.		
-		
NORTH		
DRAWING TITLE		
COVER SHEET		
DRAWING FILE NUMBER		
A-0000.0		
DRAWING DATE		SCALE @ ARCH'D
2026-02-26		NTS
REVISION DATE		REVISION
2026-05-20		04

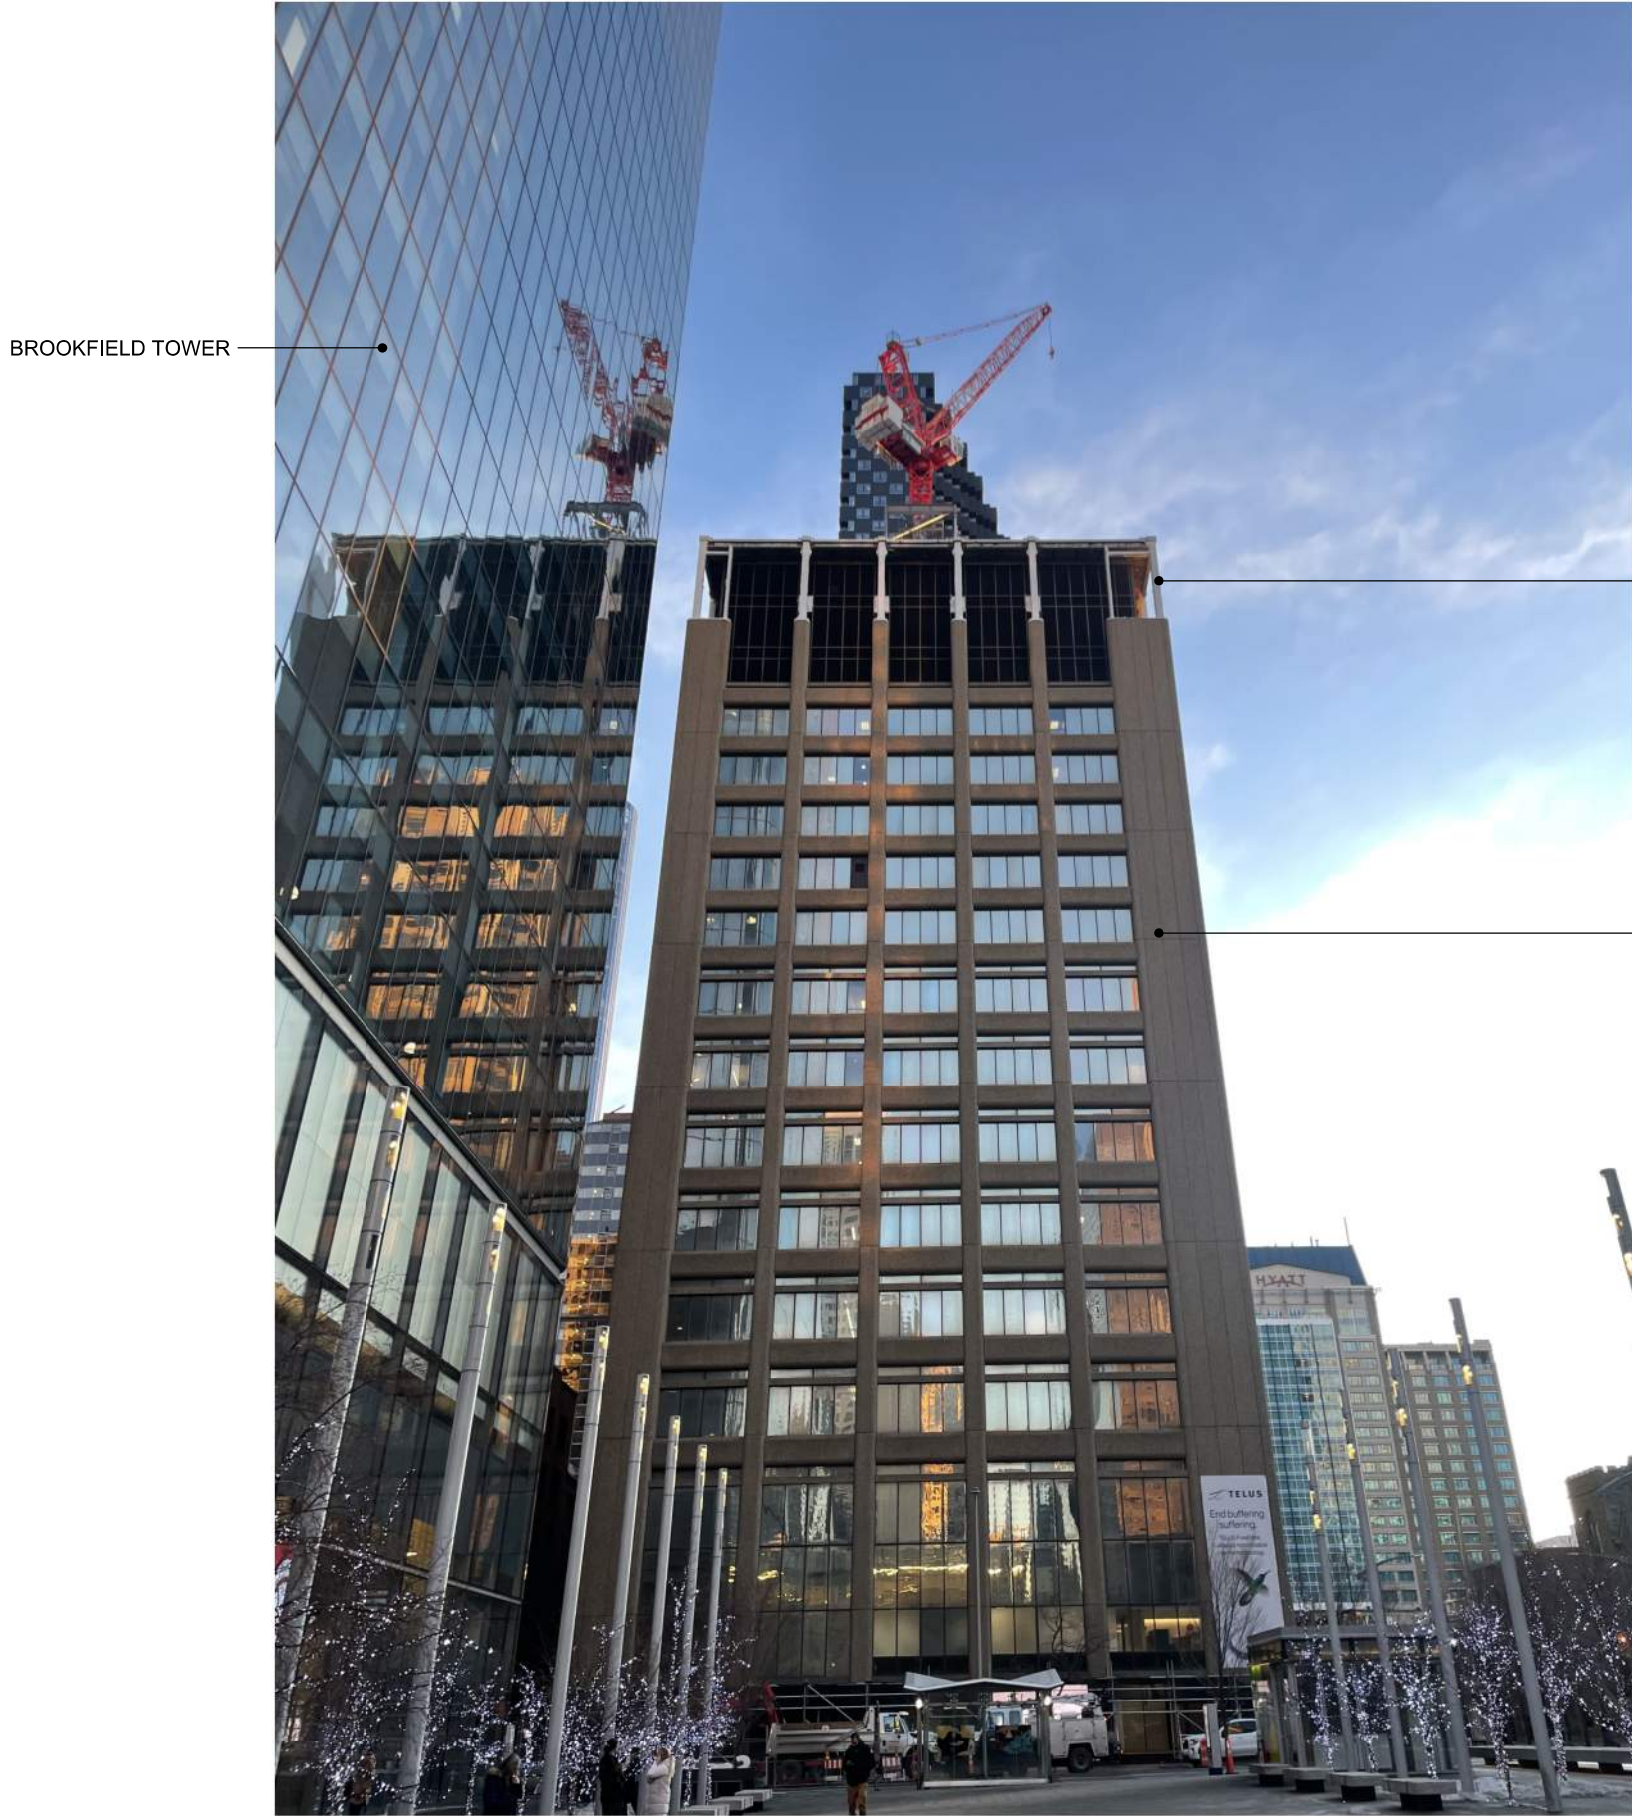

BROOKFIELD TOWER

CLADDING REPLACEMENT
(AS PER DP 2020-7002)

LEN WERRY BUILDING

01 VIEW FROM WEST
VIEW FROM BROOKFIELD PLAZA NTS



TELUS SKY

CLADDING REPLACEMENT
(AS PER DP 2020-7002)

LEN WERRY BUILDING

THE GRAND

02 VIEW FROM NORTHWEST
VIEW FROM 1 STREET SW NTS



BROOKFIELD TOWER

CLADDING REPLACEMENT
(AS PER DP 2020-7002)

LEN WERRY BUILDING

LEN WERRY BUILDING

7TH AVENUE BUILDING

03 VIEW FROM SOUTHEAST
VIEW FROM 7 AVE SW NTS



REVISION	DATE	DESCRIPTION
00	2026-02-26	PRE-APPLICATION
01	2026-03-12	PRE-DESIGN
02	2026-04-06	PRE-APPLICATION REVIEW
03	2026-04-24	DP DRAFT FOR REVIEW
04	2026-05-20	DEVELOPMENT PERMIT

PROJECT NUMBER
2504

PROJECT
TELUS LEN WERRY TURBINE GENERATORS
AND HEAT REJECTION UPGRADE

STREET ADDRESS
LEN WERRY BUILDING
622 1 STREET SW
CALGARY / ALBERTA / CANADA

LEGAL DESCRIPTION
LOT 43
BLOCK 43
PLAN 1513138

SCHOFIELD
ARCHITECTURE

CONTACT
SCHOFIELD ARCHITECTURE LTD.
JON SCHOFIELD, ARCHITECT AAA AIBC ARB
JON@SCHOFIELDARCHITECTURE.COM
403.354.0201

DRAWING PURPOSE
DEVELOPMENT PERMIT

DRAWN BY	CHECKED BY	AUTHORIZED BY
SA	JS	JS

DO NOT SCALE FROM DRAWING. THE AUTHOR OF THIS DRAWING TAKES NO RESPONSIBILITY FOR ANY DIMENSIONS OBTAINED BY MEASURING OR SCALING FROM THIS DRAWING AND NO RELEASE MAY BE PLACED ON SUCH DIMENSIONS. IF ASCERTAINING THE SUGGESTED DIMENSION SPECIFICALLY FROM THE AUTHOR OR BY SITE MEASUREMENT.
THE SIZING OF ALL STRUCTURAL AND SERVICE ELEMENTS MUST ALWAYS BE SIZED TO EXISTING OR PROPOSED DIMENSIONS. DIMENSIONS SHOULD BE PLACED ON THE DRAWING.
COPYRIGHT: THE DOCUMENT HEREIN, INCLUDING BUT NOT LIMITED TO PLANS, SKETCHES, GRAPHIC REPRESENTATIONS, AND SPECIFICATIONS IS PROTECTED BY COPYRIGHT LAW AND MAY NOT BE USED, REPRODUCED IN ANY FORM OR MANNER, OR REVISED EXCEPT WITH WRITTEN PERMISSION FROM SCHOFIELD ARCHITECTURE LTD.
REPORT ANY ERRORS OR OMISSIONS TO THE ARCHITECT PRIOR TO COMMENCEMENT OF THE WORK.

DEVELOPMENT
PERMIT
DECISION
RENDERED
ON THIS PLAN

NORTH

DRAWING TITLE
SITE PHOTOS


DRAWING FILE NUMBER
A-2504-FD-0020.0

DRAWING DATE
2026-02-26

SCALE @ ARCH'D
NTS

REVISION DATE
2026-05-20

REVISION
04

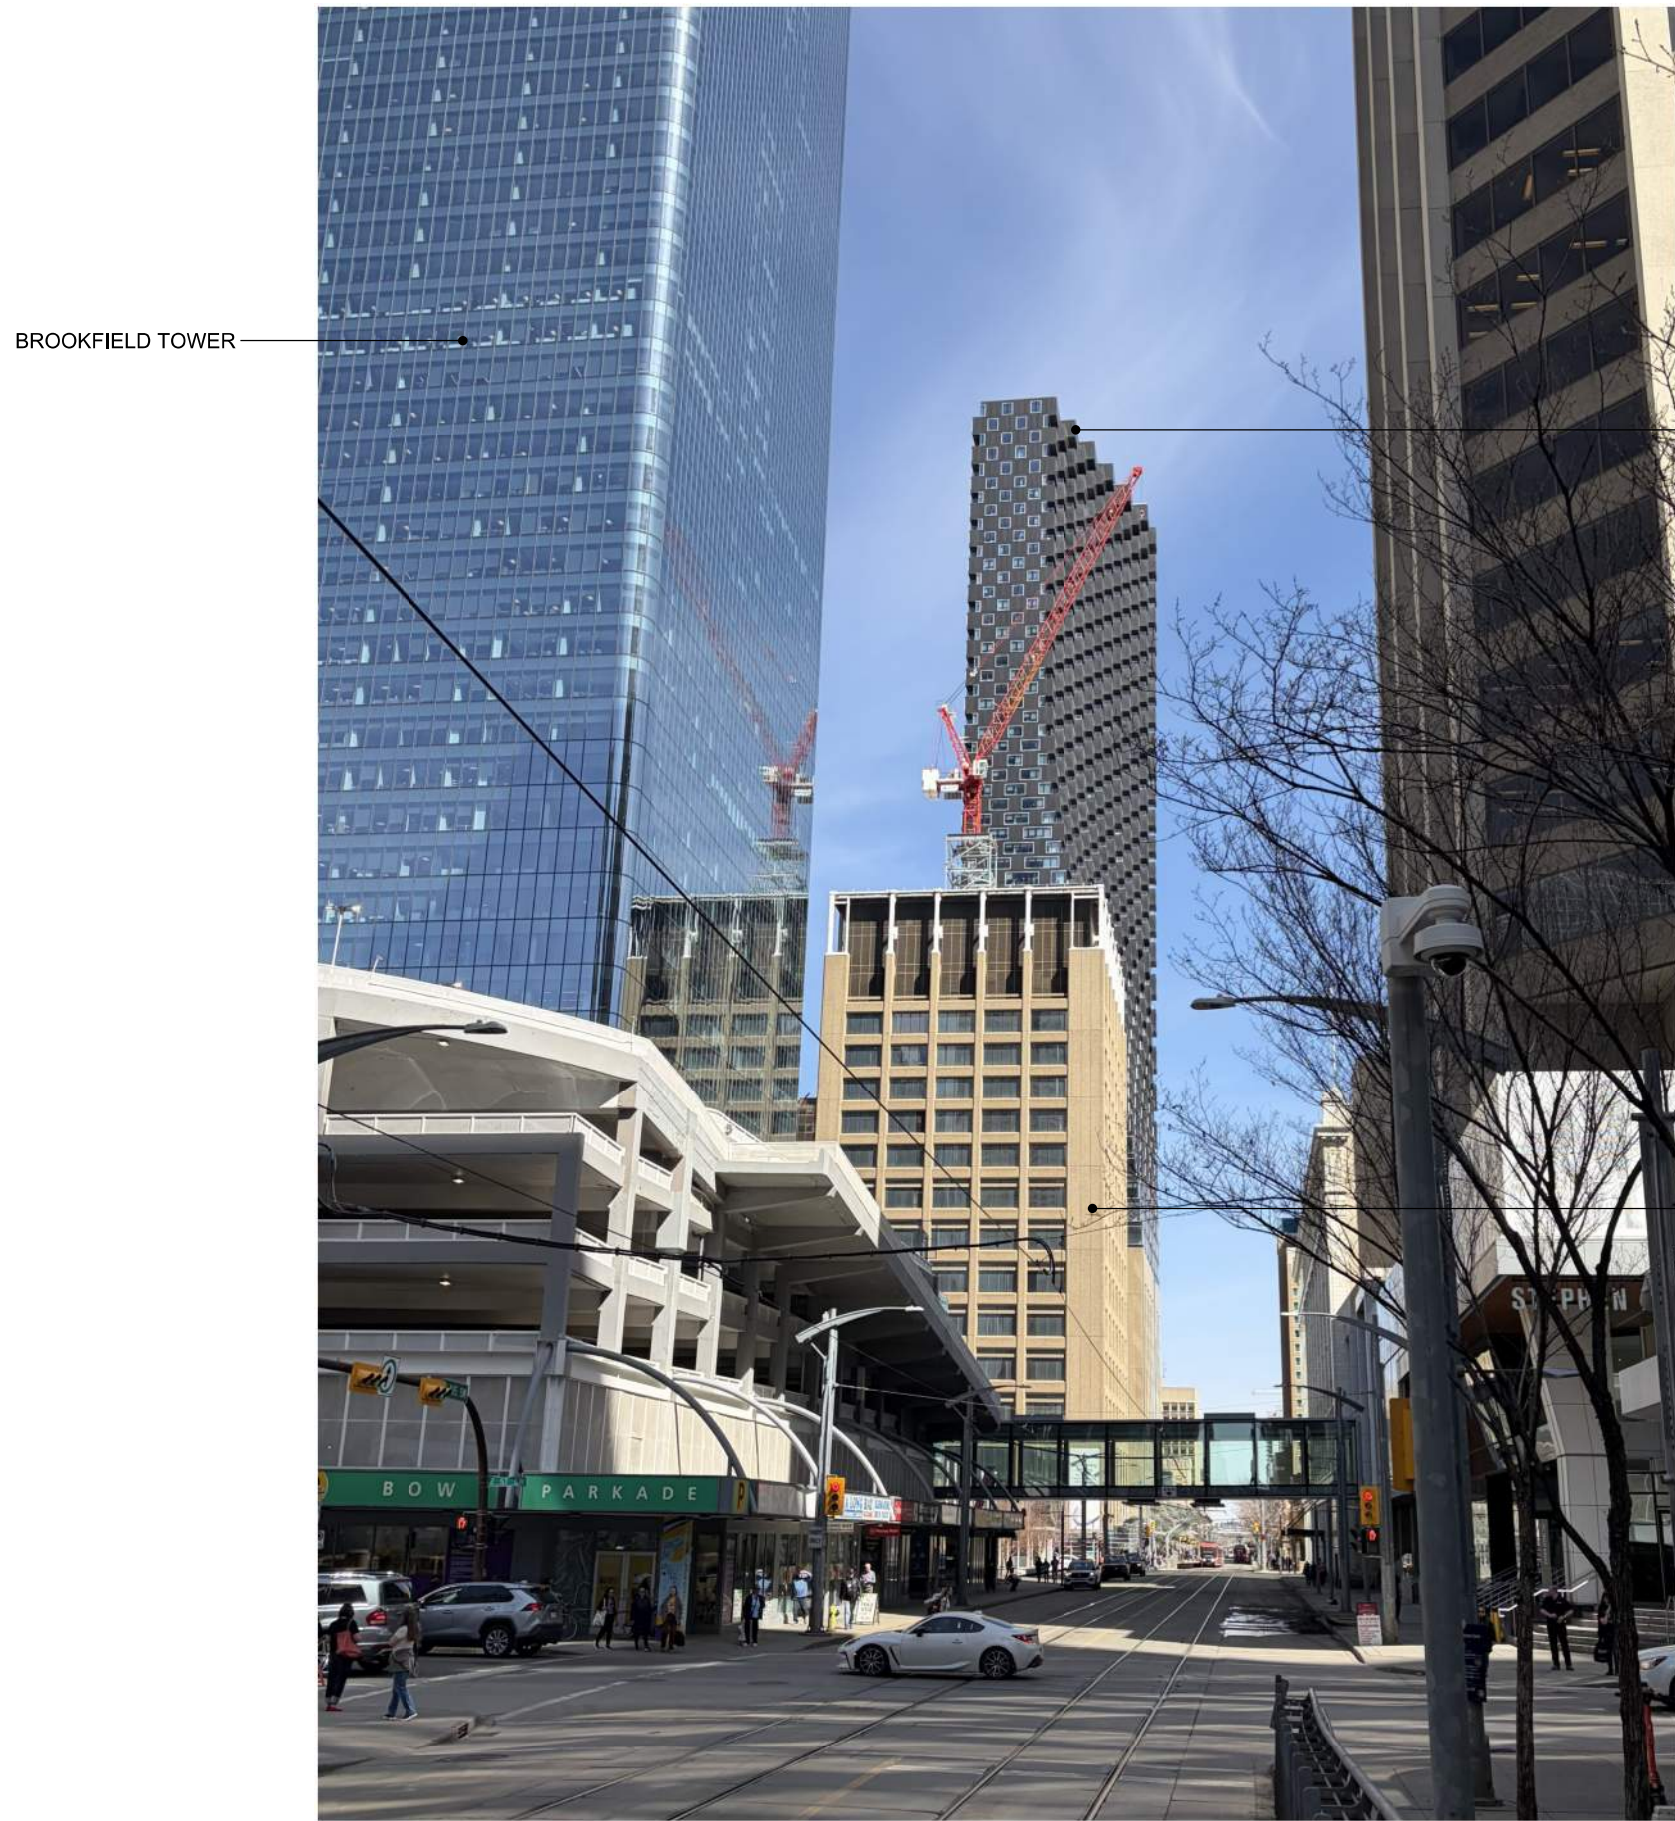

BROOKFIELD TOWER

TELUS SKY

LEN WERRY BUILDING

01 7TH AVE LOOKING EAST
EXISTING NTS



BROOKFIELD TOWER

TELUS SKY

LEN WERRY BUILDING

02 7TH AVE LOOKING EAST
PROPOSED RENDERING NTS



BROOKFIELD TOWER


TELUS SKY

PROPOSED SCREENING

CLADDING REPLACEMENT
(AS PER DP 2020-7002)

LEN WERRY BUILDING

03 7TH AVE LOOKING EAST
PROPOSED RENDERING (ENLARGED) NTS

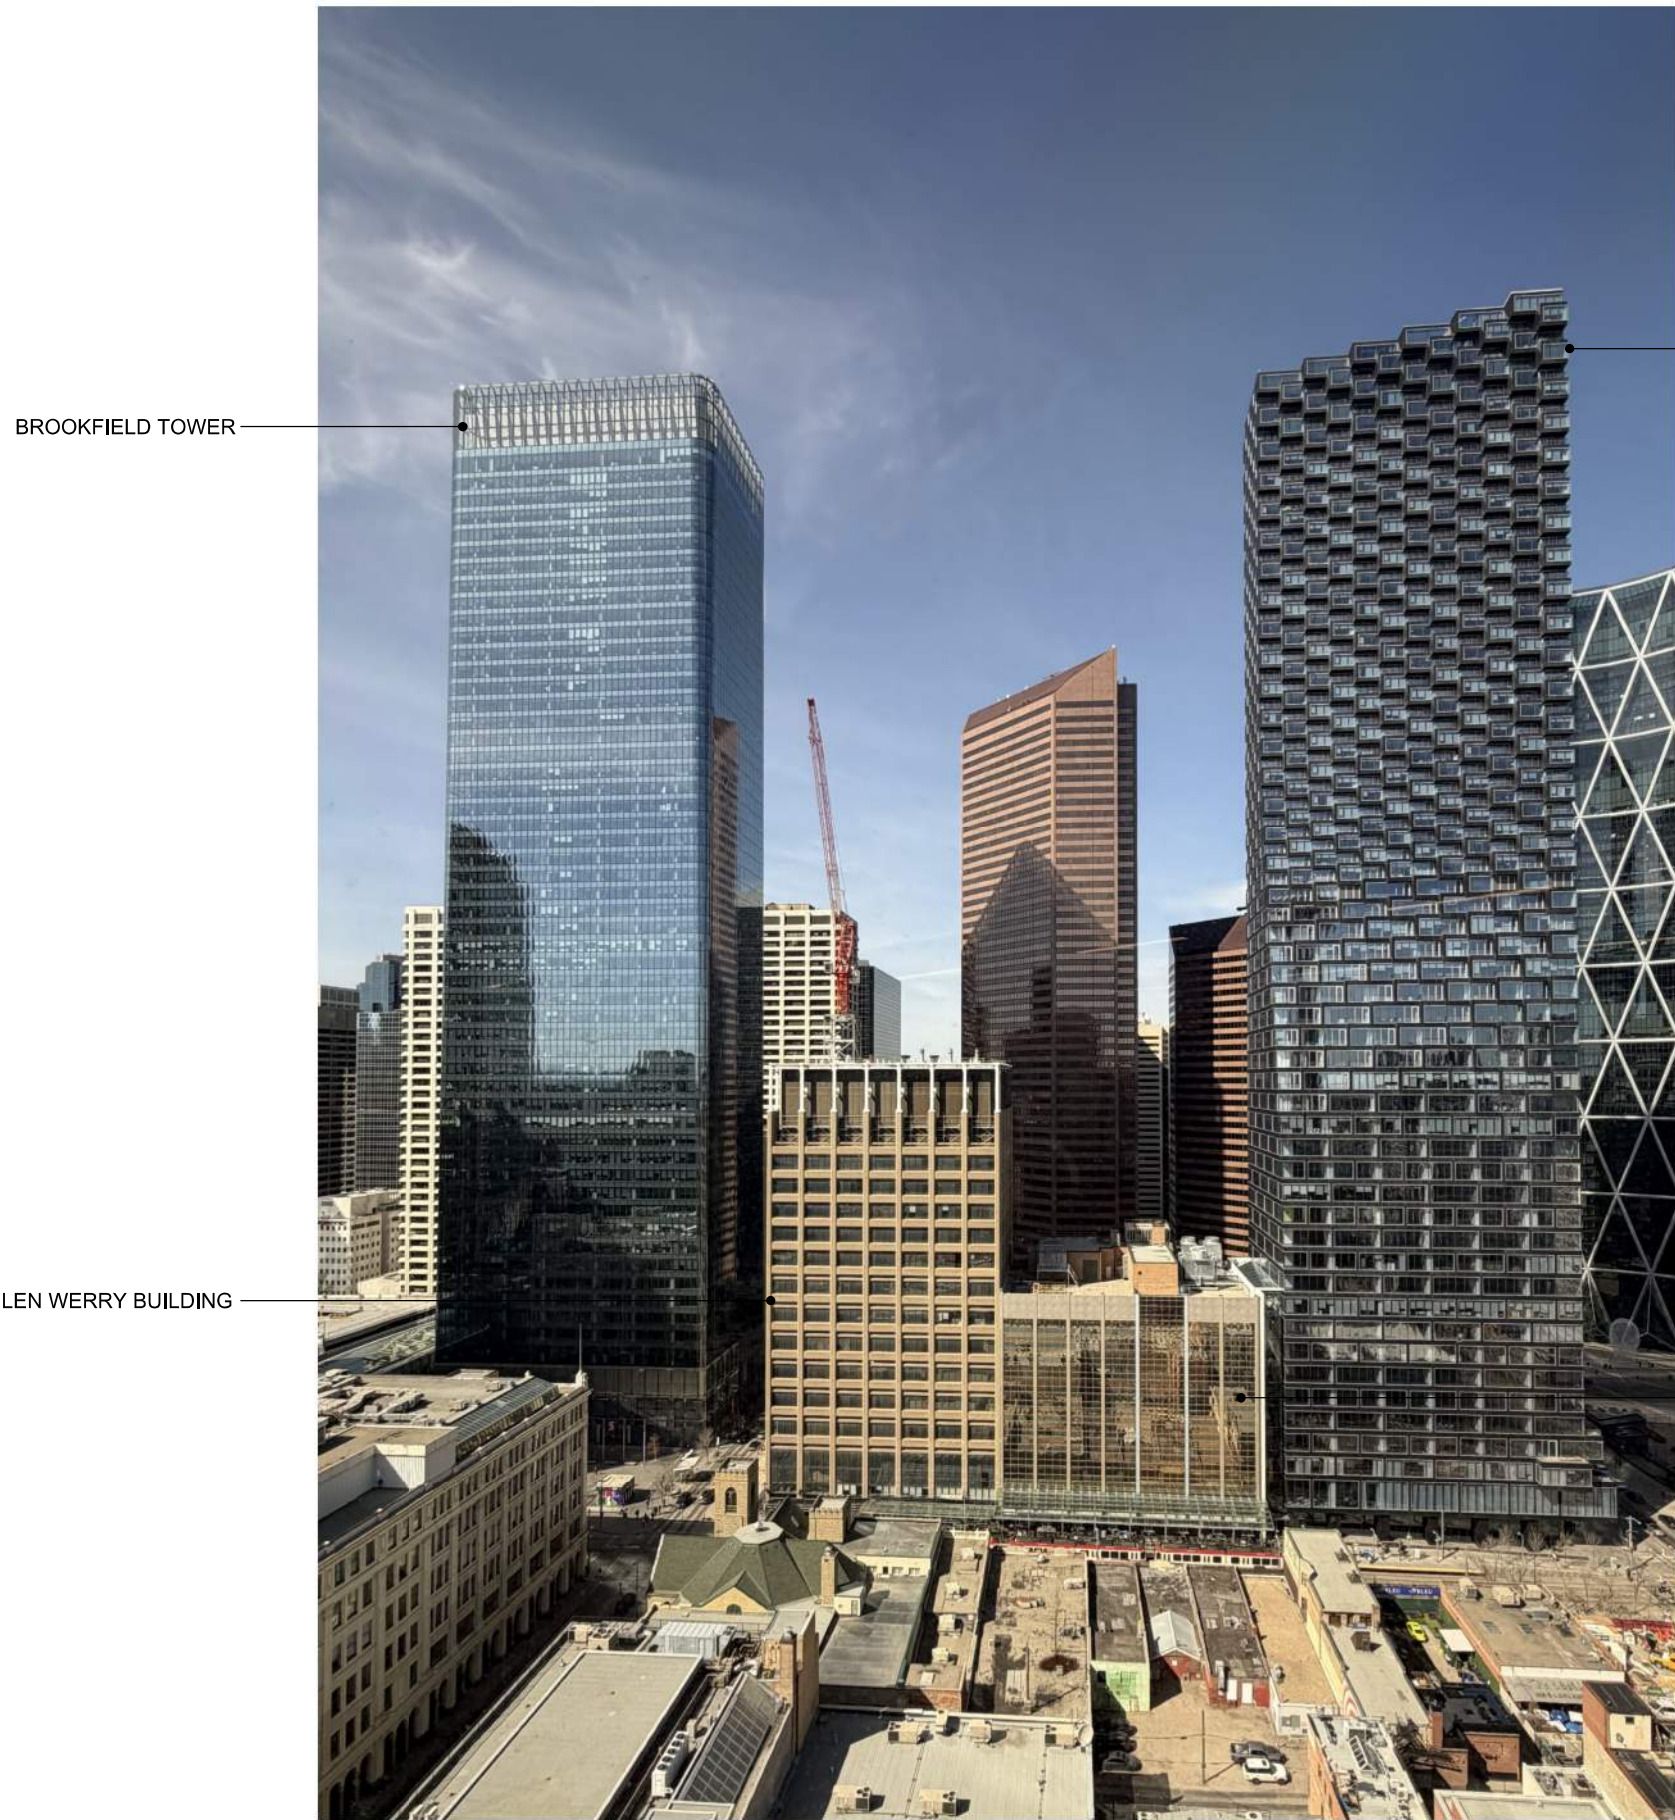

BROOKFIELD TOWER

TELUS SKY

LEN WERRY BUILDING

04 VIEW FROM MOBSQUAD CAFE
EXISTING NTS



BROOKFIELD TOWER

TELUS SKY

7TH AVE BUILDING

05 VIEW FROM MOBSQUAD CAFE
PROPOSED RENDERING NTS



PROPOSED SCREENING

CLADDING REPLACEMENT
(AS PER DP 2020-7002)

LEN WERRY BUILDING

7TH AVE BUILDING

06 VIEW FROM MOBSQUAD CAFE
PROPOSED RENDERING (ENLARGED) NTS



REVISION	DATE	DESCRIPTION
00	2026-02-26	PRE-APPLICATION
01	2026-03-12	PRE-DESIGN
02	2026-04-06	PRE-APPLICATION REVIEW
03	2026-04-24	DP DRAFT FOR REVIEW
04	2026-05-20	DEVELOPMENT PERMIT

PROJECT NUMBER
2504

PROJECT
TELUS LEN WERRY TURBINE GENERATORS
AND HEAT REJECTION UPGRADE

STREET ADDRESS
LEN WERRY BUILDING
622 1 STREET SW
CALGARY / ALBERTA / CANADA

LEGAL DESCRIPTION
LOT 43
BLOCK 43
PLAN 1513138

SCHOFIELD
ARCHITECTURE

CONTACT
SCHOFIELD ARCHITECTURE LTD.
JON SCHOFIELD, ARCHITECT AAA AIBC ARB
JON@SCHOFIELDARCHITECTURE.COM
403.354.0201

DRAWING PURPOSE
DEVELOPMENT PERMIT

DRAWN BY	CHECKED BY	AUTHORIZED BY
SA	JS	JS

DO NOT SCALE FROM DRAWING. THE AUTHOR OF THIS DRAWING TAKES NO RESPONSIBILITY FOR ANY DIMENSIONS OBTAINED BY MEASURING OR SCALING FROM THIS DRAWING AND NO RELEASE MAY BE PLACED ON SUCH DIMENSIONS. IF ASCERTAIN THE DIMENSION SPECIFICALLY FROM THE AUTHOR OR BY SITE MEASUREMENT.
THE SIZING OF ALL STRUCTURAL AND SERVICE ELEMENTS MUST ALWAYS BE CHECKED AGAINST THE RELEASED APPROBATION'S DRAWINGS. NO DIMENSIONS SHOULD BE PLACED UPON SUCH APPROBATION'S DRAWINGS ON THIS DRAWING.
COPYRIGHT: THE DOCUMENT HEREIN, INCLUDING BUT NOT LIMITED TO PLANS, SKETCHES, GRAPHIC REPRESENTATIONS, AND SPECIFICATIONS IS PROTECTED BY COPYRIGHT LAW AND MAY NOT BE USED, REPRODUCED IN ANY FORM OR MANNER, OR REVISED EXCEPT WITH WRITTEN PERMISSION FROM SCHOFIELD ARCHITECTURE LTD.
REPORT ANY ERRORS OR OMISSIONS TO THE ARCHITECT PRIOR TO COMMENCEMENT OF THE WORK.

DEVELOPMENT
PERMIT
DECISION
RENDERED
ON THIS PLAN


NORTH

DRAWING TITLE
EXISTING AND PROPOSED VIEWS
7TH AVE LOOKING EAST
MOBSQUAD CAFE

DRAWING FILE NUMBER
A-2504-FD-0120.0

DRAWING DATE
2026-02-26
SCALE @ ARCH'D
NTS

REVISION DATE
2026-05-20
REVISION
04

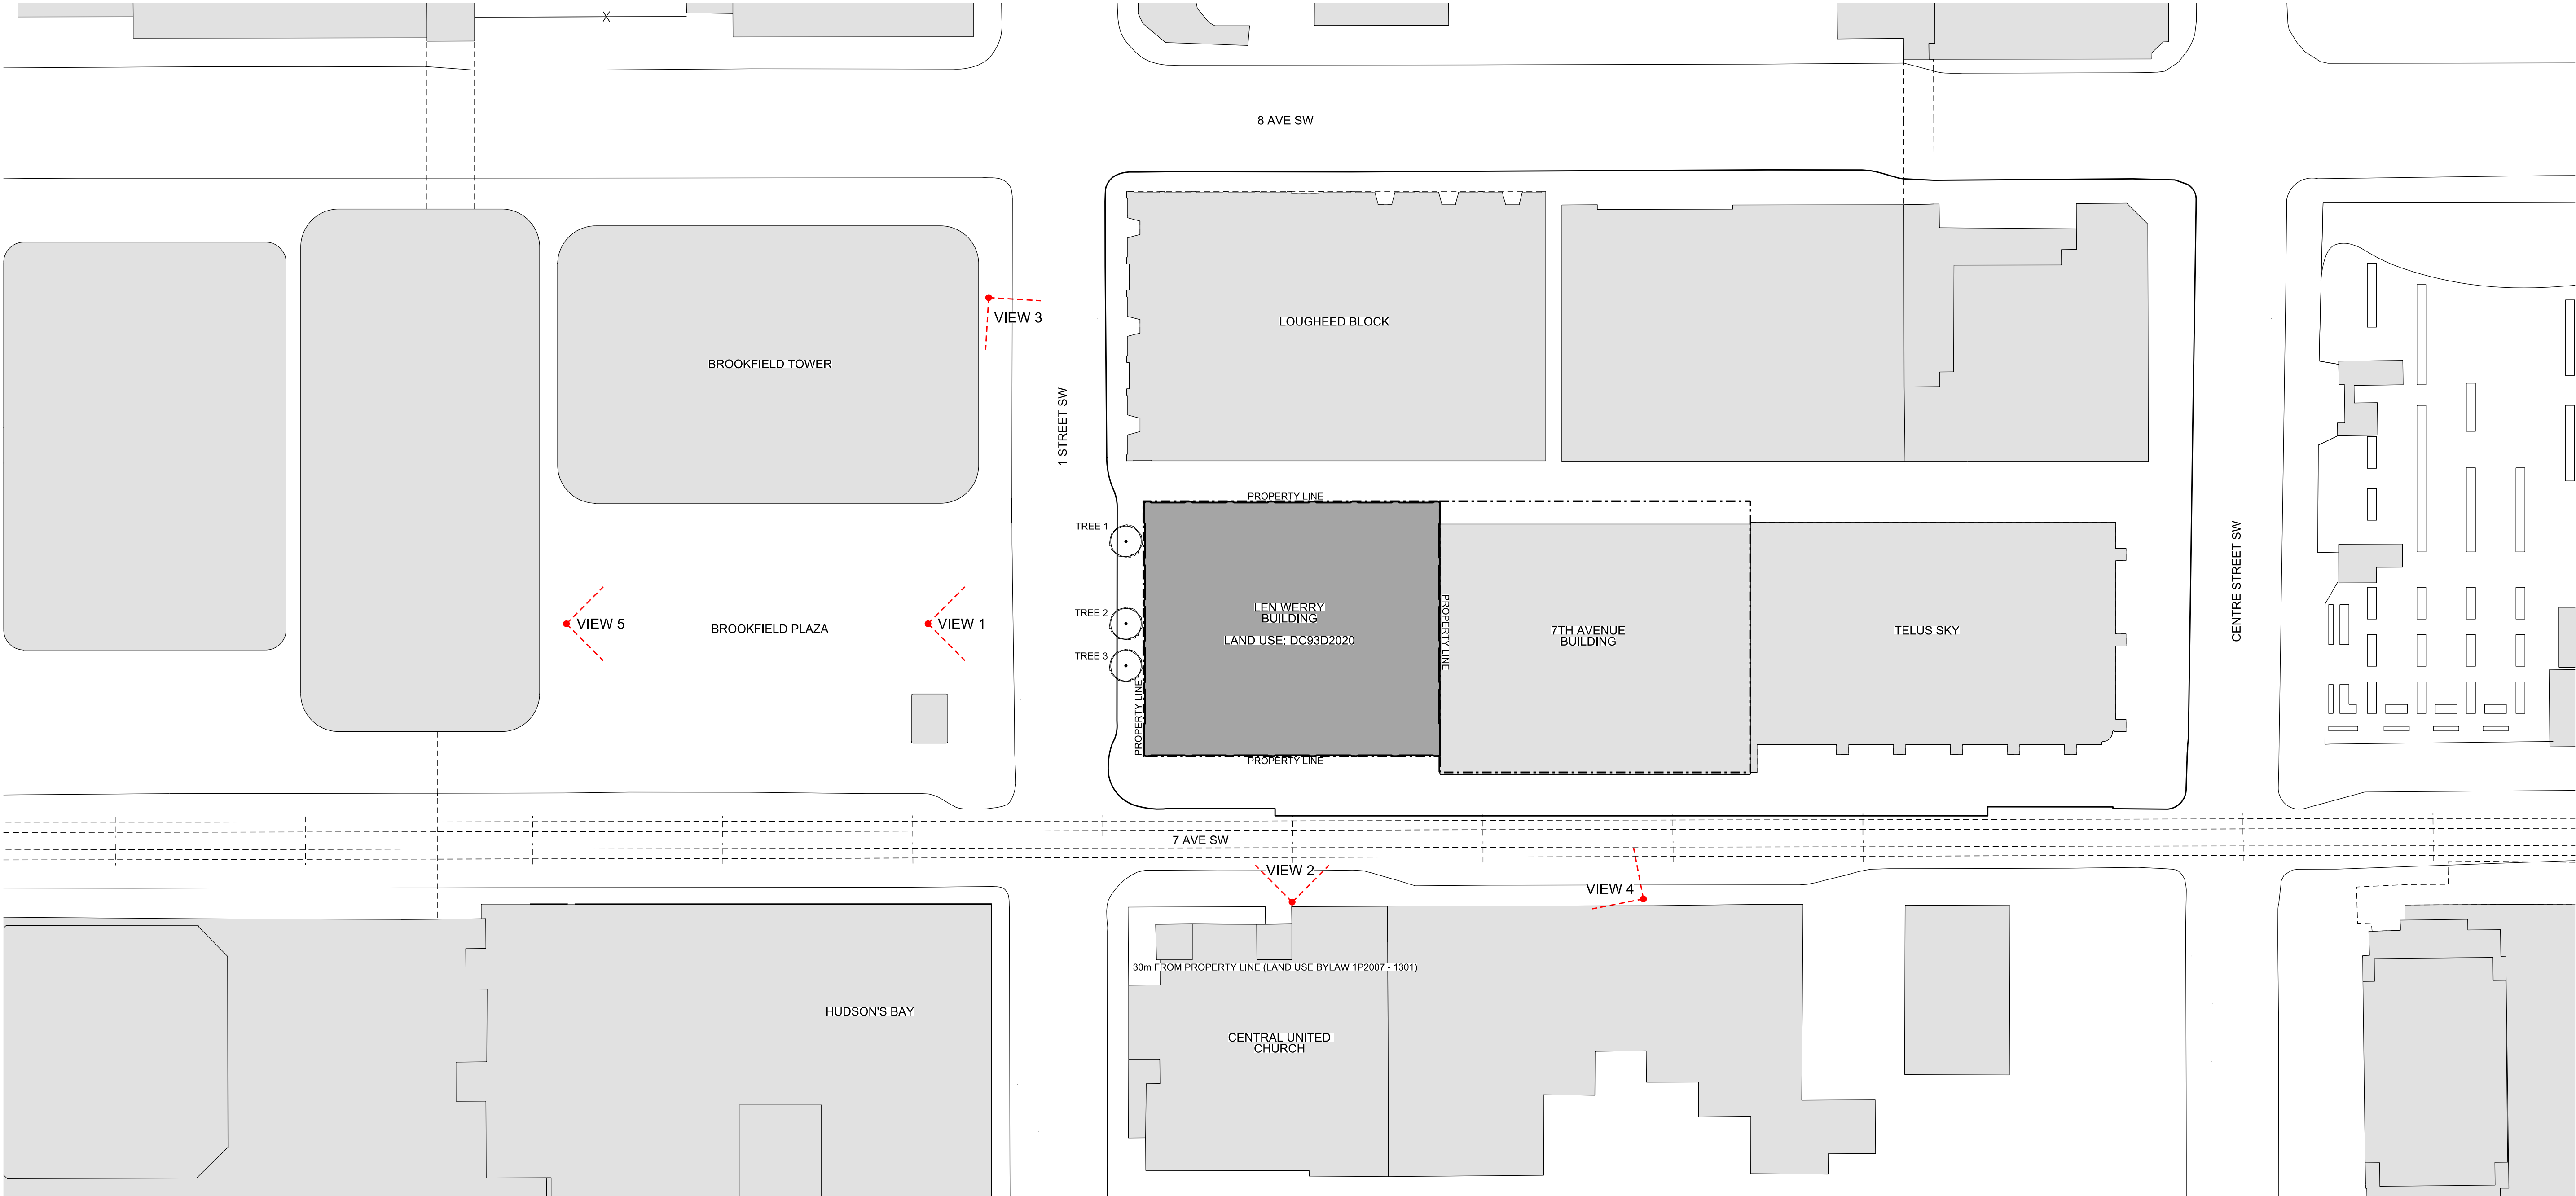

06 SITE PLAN
SCALE 1:500




01 VIEW 1
VIEW 30M WEST OF PROPERTY LINE
NTS



02 VIEW 2
VIEW WITHIN 30M SOUTH OF PROPERTY LINE
NTS



03 VIEW 3
VIEW 30M NORTHWEST OF PROPERTY LINE
NTS

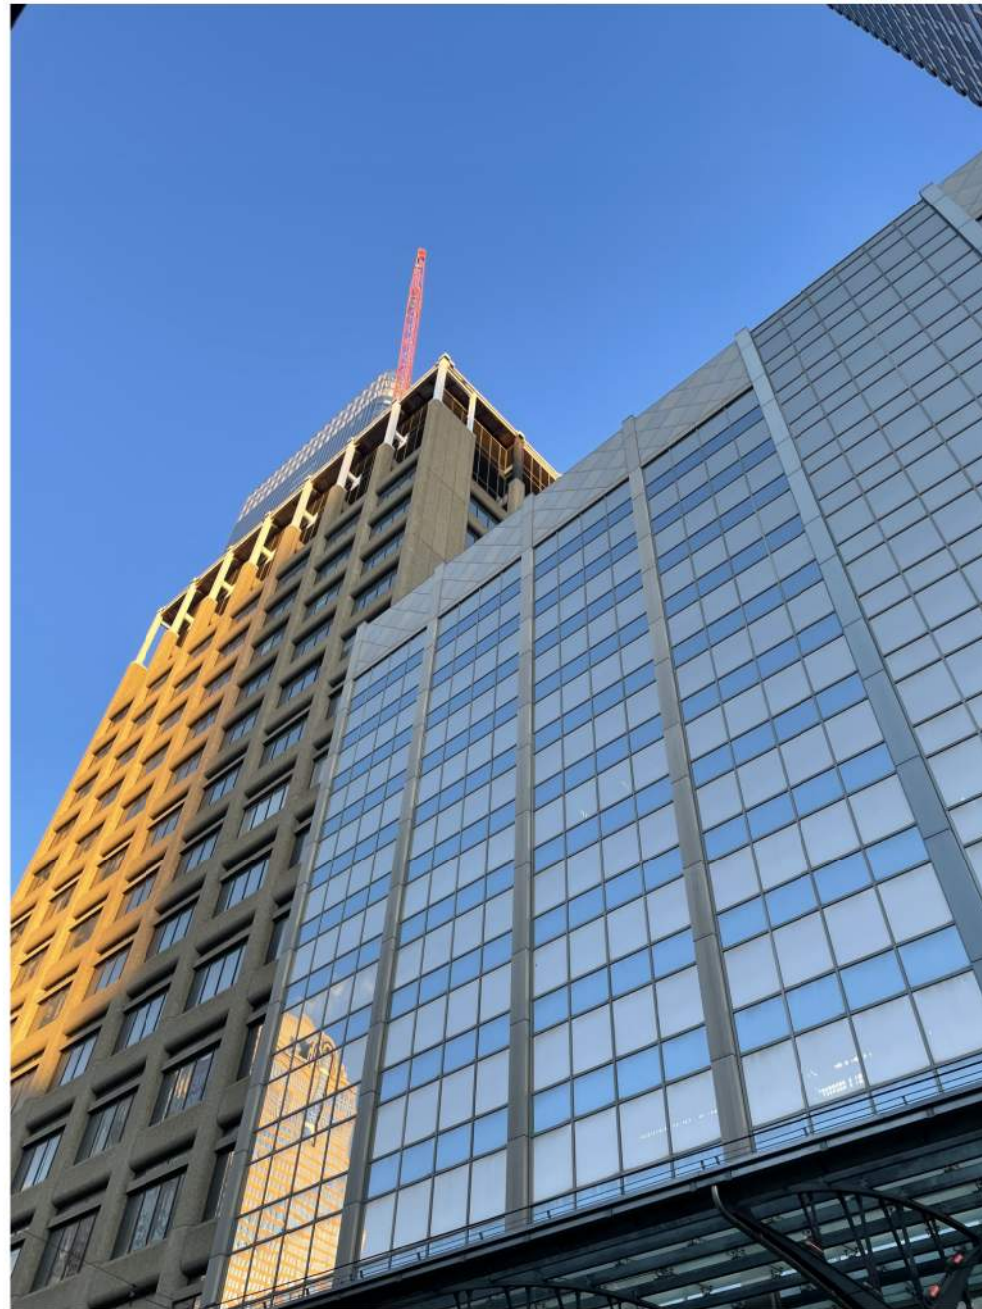

04 VIEW 4
VIEW 30M SOUTHEAST OF PROPERTY LINE
NTS



05 VIEW 5
VIEW FROM BROOKFIELD PLAZA
NTS



REVISION	DATE	DESCRIPTION
00	2026-02-26	PRE-APPLICATION
01	2026-03-12	PRE-DESIGN
02	2026-04-06	PRE-APPLICATION REVIEW
03	2026-04-24	DP DRAFT FOR REVIEW
04	2026-05-20	DEVELOPMENT PERMIT

PROJECT NUMBER
2504

PROJECT
TELUS LEN WERRY TURBINE GENERATORS
AND HEAT REJECTION UPGRADE

STREET ADDRESS
LEN WERRY BUILDING
622 1 STREET SW
CALGARY / ALBERTA / CANADA

LEGAL DESCRIPTION	
LOT	43
BLOCK	43
PLAN	1513138

SCHOFIELD
ARCHITECTURE


CONTACT
SCHOFIELD ARCHITECTURE LTD.
JON SCHOFIELD, ARCHITECT AAA AIBC ARB
JON@SCHOFIELDARCHITECTURE.COM
403.354.0201

DRAWING PURPOSE
DEVELOPMENT PERMIT

DRAWN BY	CHECKED BY	AUTHORIZED BY
SA	JS	JS

DO NOT SCALE FROM DRAWING. THE AUTHOR OF THIS DRAWING TAKES NO RESPONSIBILITY FOR ANY DIMENSIONS OBTAINED BY MEASURING OR SCALING FROM THIS DRAWING AND NO RELEASE MAY BE PLACED ON SUCH DIMENSIONS. IF ASCERTAINING THE DIMENSION SPECIFICALLY FROM THE AUTHOR OR BY SITE MEASUREMENT.
THE SIZING OF ALL STRUCTURAL AND SERVICE ELEMENTS MUST ALWAYS BE SIZED TO BE PLACED UPON SEPARATE APPROVAL'S DRAWINGS. NO DIMENSIONS SHOULD BE PLACED UPON SEPARATE APPROVAL'S DRAWING ON THIS DRAWING.
COPYRIGHT: THE DOCUMENT HEREIN, INCLUDING BUT NOT LIMITED TO PLANS, SKETCHES, GRAPHIC REPRESENTATIONS AND SPECIFICATIONS IS PROTECTED BY COPYRIGHT LAW AND MAY NOT BE USED, REPRODUCED IN ANY FORM OR MANNER, OR REVISED EXCEPT WITH WRITTEN PERMISSION FROM SCHOFIELD ARCHITECTURE LTD.
REPORT ANY ERRORS OR OMISSIONS TO THE ARCHITECT PRIOR TO COMMENCEMENT OF THE WORK.

DEVELOPMENT
PERMIT
DECISION
RENDERED
ON THIS PLAN

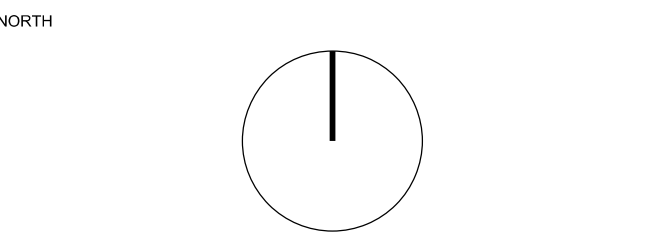


DRAWING TITLE
**SITE PLAN
AND SITE PHOTOS**

DRAWING FILE NUMBER
A-2504-FD-2000.0

DRAWING DATE	SCALE @ ARCH'D
2026-02-26	1:500

REVISION DATE	REVISION
2026-05-20	04

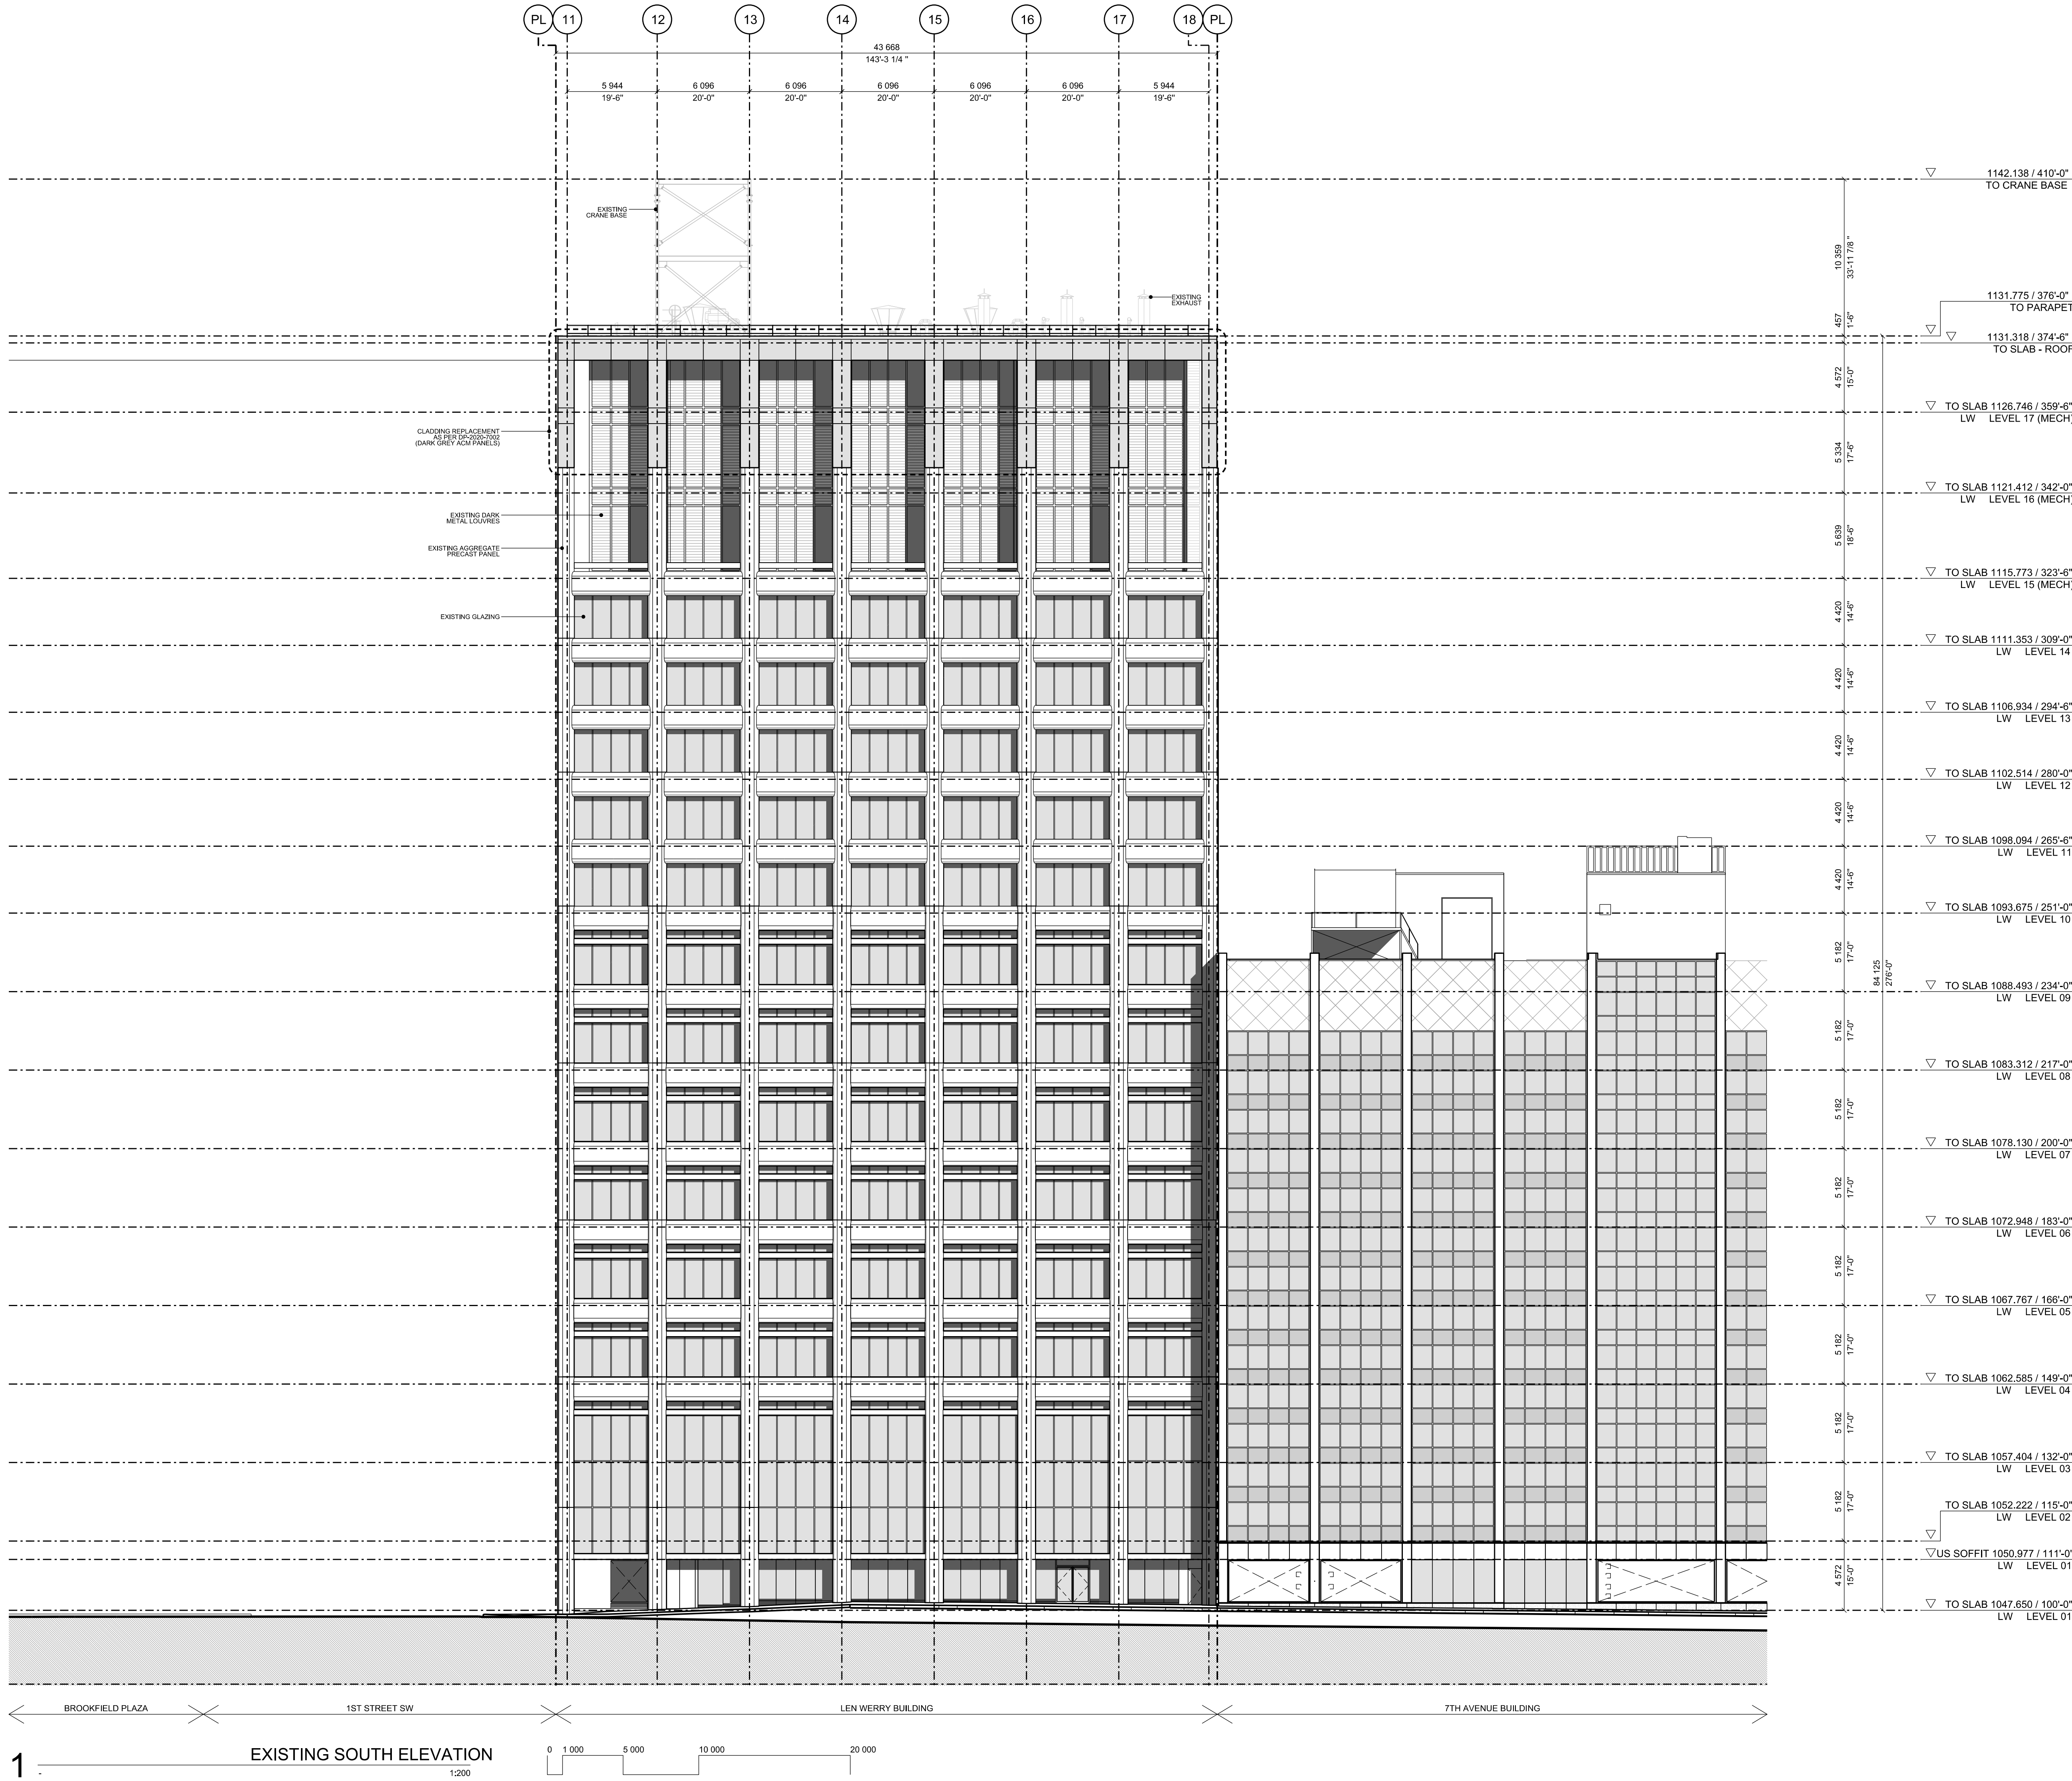

REVISION	DATE	DESCRIPTION
00	2026-02-26	PRE-APPLICATION
01	2026-03-12	PRE-DESIGN
02	2026-04-06	PRE-APPLICATION REVIEW
03	2026-04-24	DP DRAFT FOR REVIEW
04	2026-05-20	DEVELOPMENT PERMIT

PROJECT NUMBER

2504

PROJECT

TELUS LEN WERRY TURBINE GENERATORS AND HEAT REJECTION UPGRADE

STREET ADDRESS

LEN WERRY BUILDING
622 1 STREET SW
CALGARY / ALBERTA / CANADA

LEGAL DESCRIPTION

LOT 43
BLOCK 43
PLAN 1513138

SCHOFIELD ARCHITECTURE

CONTACT

SCHOFIELD ARCHITECTURE LTD.
JON SCHOFIELD, ARCHITECT AAA AIBC ARB
JON@SCHOFIELDARCHITECTURE.COM
403.354.0201

DRAWING PURPOSE

DEVELOPMENT PERMIT

DRAWN BY	CHECKED BY	AUTHORIZED BY
SA	JS	JS

DO NOT SCALE FROM DRAWING. THE AUTHOR OF THIS DRAWING TAKES NO RESPONSIBILITY FOR ANY DIMENSIONS OBTAINED BY MEASURING OR SCALING FROM THIS DRAWING AND NO RELIANCE MAY BE PLACED ON SUCH DIMENSIONS. IF NO DIMENSIONS ARE GIVEN, IT IS THE RESPONSIBILITY OF THE PURCHASER TO MEASURE THE DIMENSION SPECIFICALLY FROM THE AUTHOR OR BY SITE MEASUREMENT.

THE SIZING OF ALL STRUCTURAL AND SERVICE ELEMENTS MUST ALWAYS BE SKETCHED (HATCHED) OR RELEASED (HATCHED) ON THIS DRAWING. NO RELEASED ELEMENTS SHOULD BE PLACED ON THIS DRAWING UNLESS SPECIFICALLY NOTED OTHERWISE. COPYRIGHT: THE DOCUMENT HEREIN, INCLUDING BUT NOT LIMITED TO PLANS, SKETCHES, GRAPHIC REPRESENTATIONS, AND SPECIFICATIONS IS PROTECTED BY COPYRIGHT LAW AND MAY NOT BE USED, REPRODUCED IN ANY FORM OR MANNER, OR REVISED EXCEPT WITH WRITTEN PERMISSION FROM SCHOFIELD ARCHITECTURE LTD.

REPORT ANY ERRORS OR OMISSIONS TO THE ARCHITECT PRIOR TO COMMENCEMENT OF THE WORK.

DEVELOPMENT PERMIT DECISION RENDERED ON THIS PLAN

NORTH


DRAWING TITLE

GENERAL ARRANGEMENT
EXISTING
ELEVATION
SOUTH

DRAWING FILE NUMBER

A-2504-FD-4000.0

DRAWING DATE	SCALE @ ARCH'D
2026-02-26	1:200
REVISION DATE	REVISION
2026-05-20	04

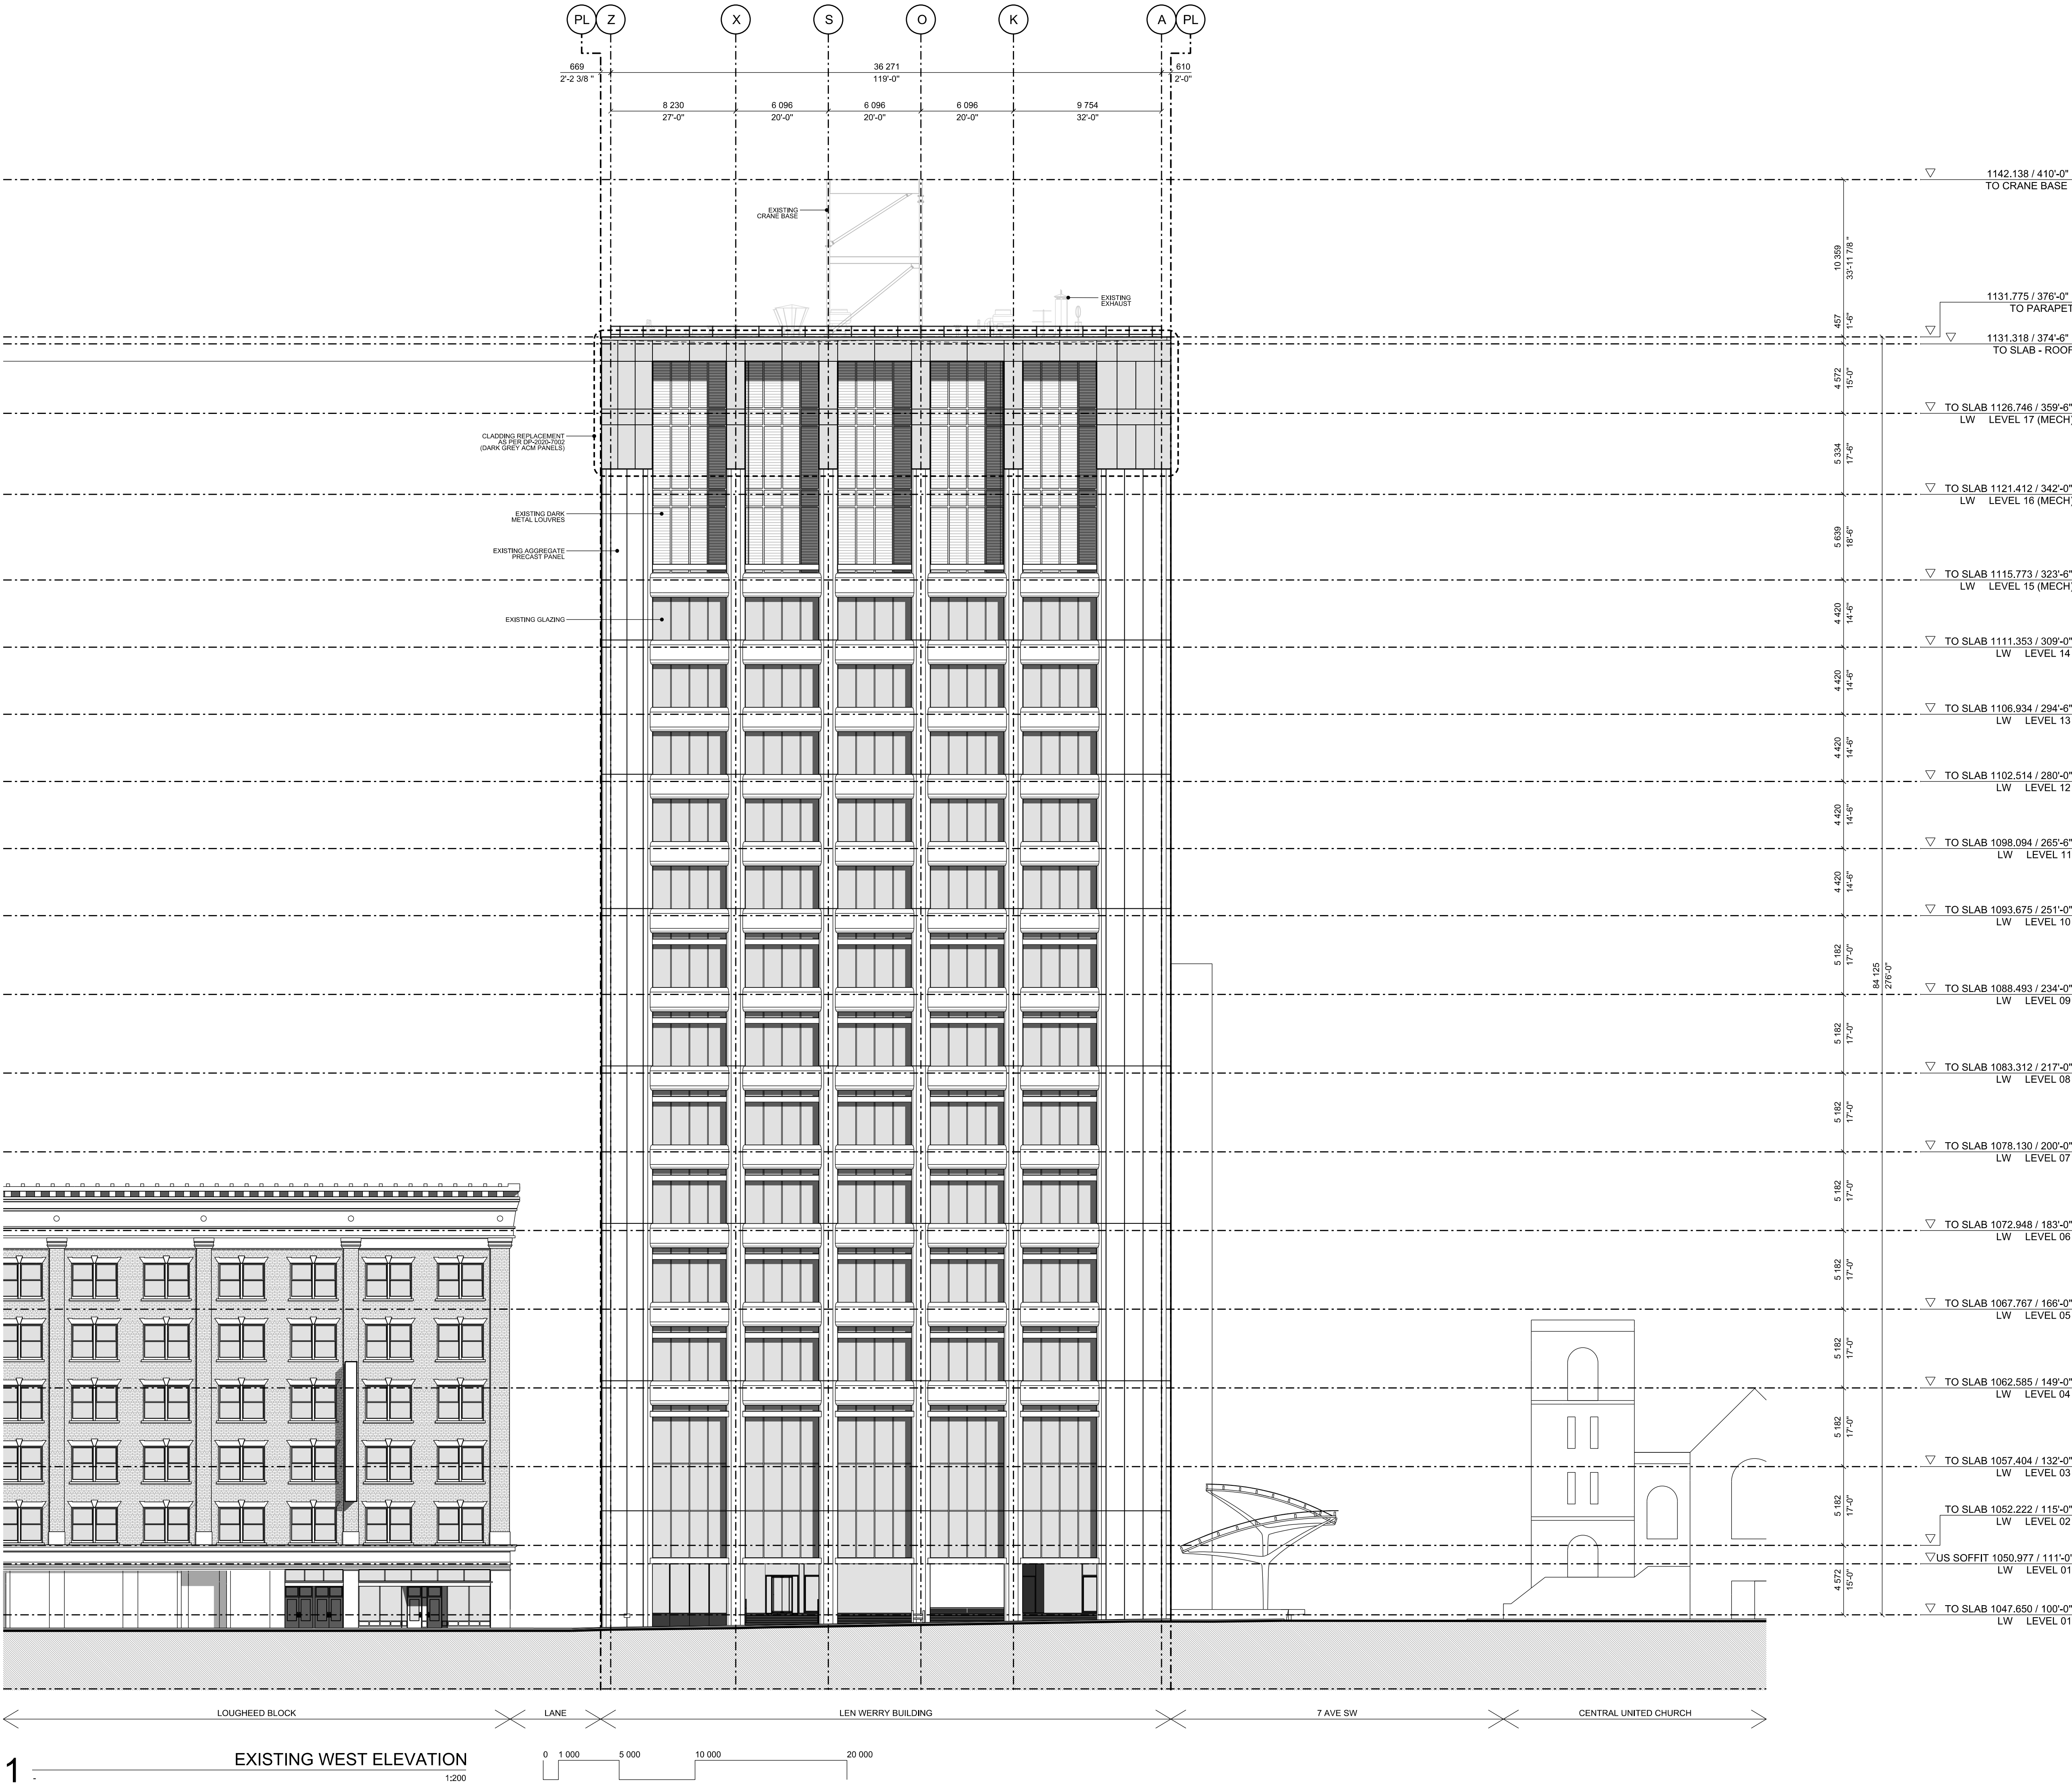

REVISION	DATE	DESCRIPTION
00	2026-02-26	PRE-APPLICATION
01	2026-03-12	PRE-DESIGN
02	2026-04-06	PRE-APPLICATION REVIEW
03	2026-04-24	DP DRAFT FOR REVIEW
04	2026-05-20	DEVELOPMENT PERMIT

PROJECT NUMBER
2504

PROJECT
**TELUS LEN WERRY TURBINE GENERATORS
AND HEAT REJECTION UPGRADE**

STREET ADDRESS
**LEN WERRY BUILDING
622 1 STREET SW
CALGARY / ALBERTA / CANADA**

LEGAL DESCRIPTION
**LOT 43
BLOCK 43
PLAN 1513138**

**SCHOFIELD
ARCHITECTURE**

CONTACT
**SCHOFIELD ARCHITECTURE LTD.
JON SCHOFIELD, ARCHITECT AAA AIBC ARB
JON@SCHOFIELDARCHITECTURE.COM
403.354.0201**

DRAWING PURPOSE
DEVELOPMENT PERMIT

DRAWN BY	CHECKED BY	AUTHORIZED BY
SA	JS	JS

DO NOT SCALE FROM DRAWING. THE AUTHOR OF THIS DRAWING TAKES NO RESPONSIBILITY FOR ANY DIMENSIONS OBTAINED BY MEASURING OR SCALING FROM THIS DRAWING AND NO RELIANCE MAY BE PLACED ON SUCH DIMENSIONS. IF NO DIMENSIONS ARE GIVEN, IT IS THE RESPONSIBILITY OF THE BUYER TO MEASURE. THE DIMENSION SPECIFICALLY FROM THE AUTHOR OR BY SITE MEASUREMENT.
THE SIZING OF ALL STRUCTURAL AND SERVICE ELEMENTS MUST ALWAYS BE SITUATED IN ACCORDANCE WITH THE SIZING INFORMATION SHOWN ON THIS DRAWING. COPYRIGHT: THE DOCUMENT HEREIN, INCLUDING BUT NOT LIMITED TO PLANS, SKETCHES, GRAPHIC REPRESENTATIONS AND SPECIFICATIONS IS PROTECTED BY COPYRIGHT LAW AND MAY NOT BE USED, REPRODUCED IN ANY FORM OR MANNER, OR REVISED EXCEPT WITH WRITTEN PERMISSION FROM SCHOFIELD ARCHITECTURE LTD.
REPORT ANY ERRORS OR OMISSIONS TO THE ARCHITECT PRIOR TO COMMENCEMENT OF THE WORK.

**DEVELOPMENT
PERMIT
DECISION
RENDERED
ON THIS PLAN**

NORTH

DRAWING TITLE
**GENERAL ARRANGEMENT
EXISTING
ELEVATION
WEST**


DRAWING FILE NUMBER
A-2504-FD-4001.0

DRAWING DATE
2026-02-26

SCALE @ ARCH D
1:200

REVISION DATE
2026-05-20


REVISION
04

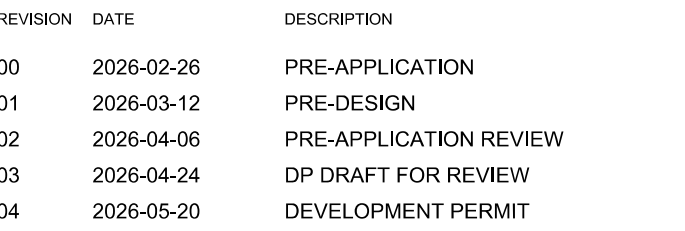


LEGAL DESCRIPTION	
LOT	43
BLOCK	43
PLAN	1513138

DEVELOPMENT
PERMIT
DECISION
RENDERED
ON THIS PLAN

REVISION DATE	REVISION
2026-05-20	04

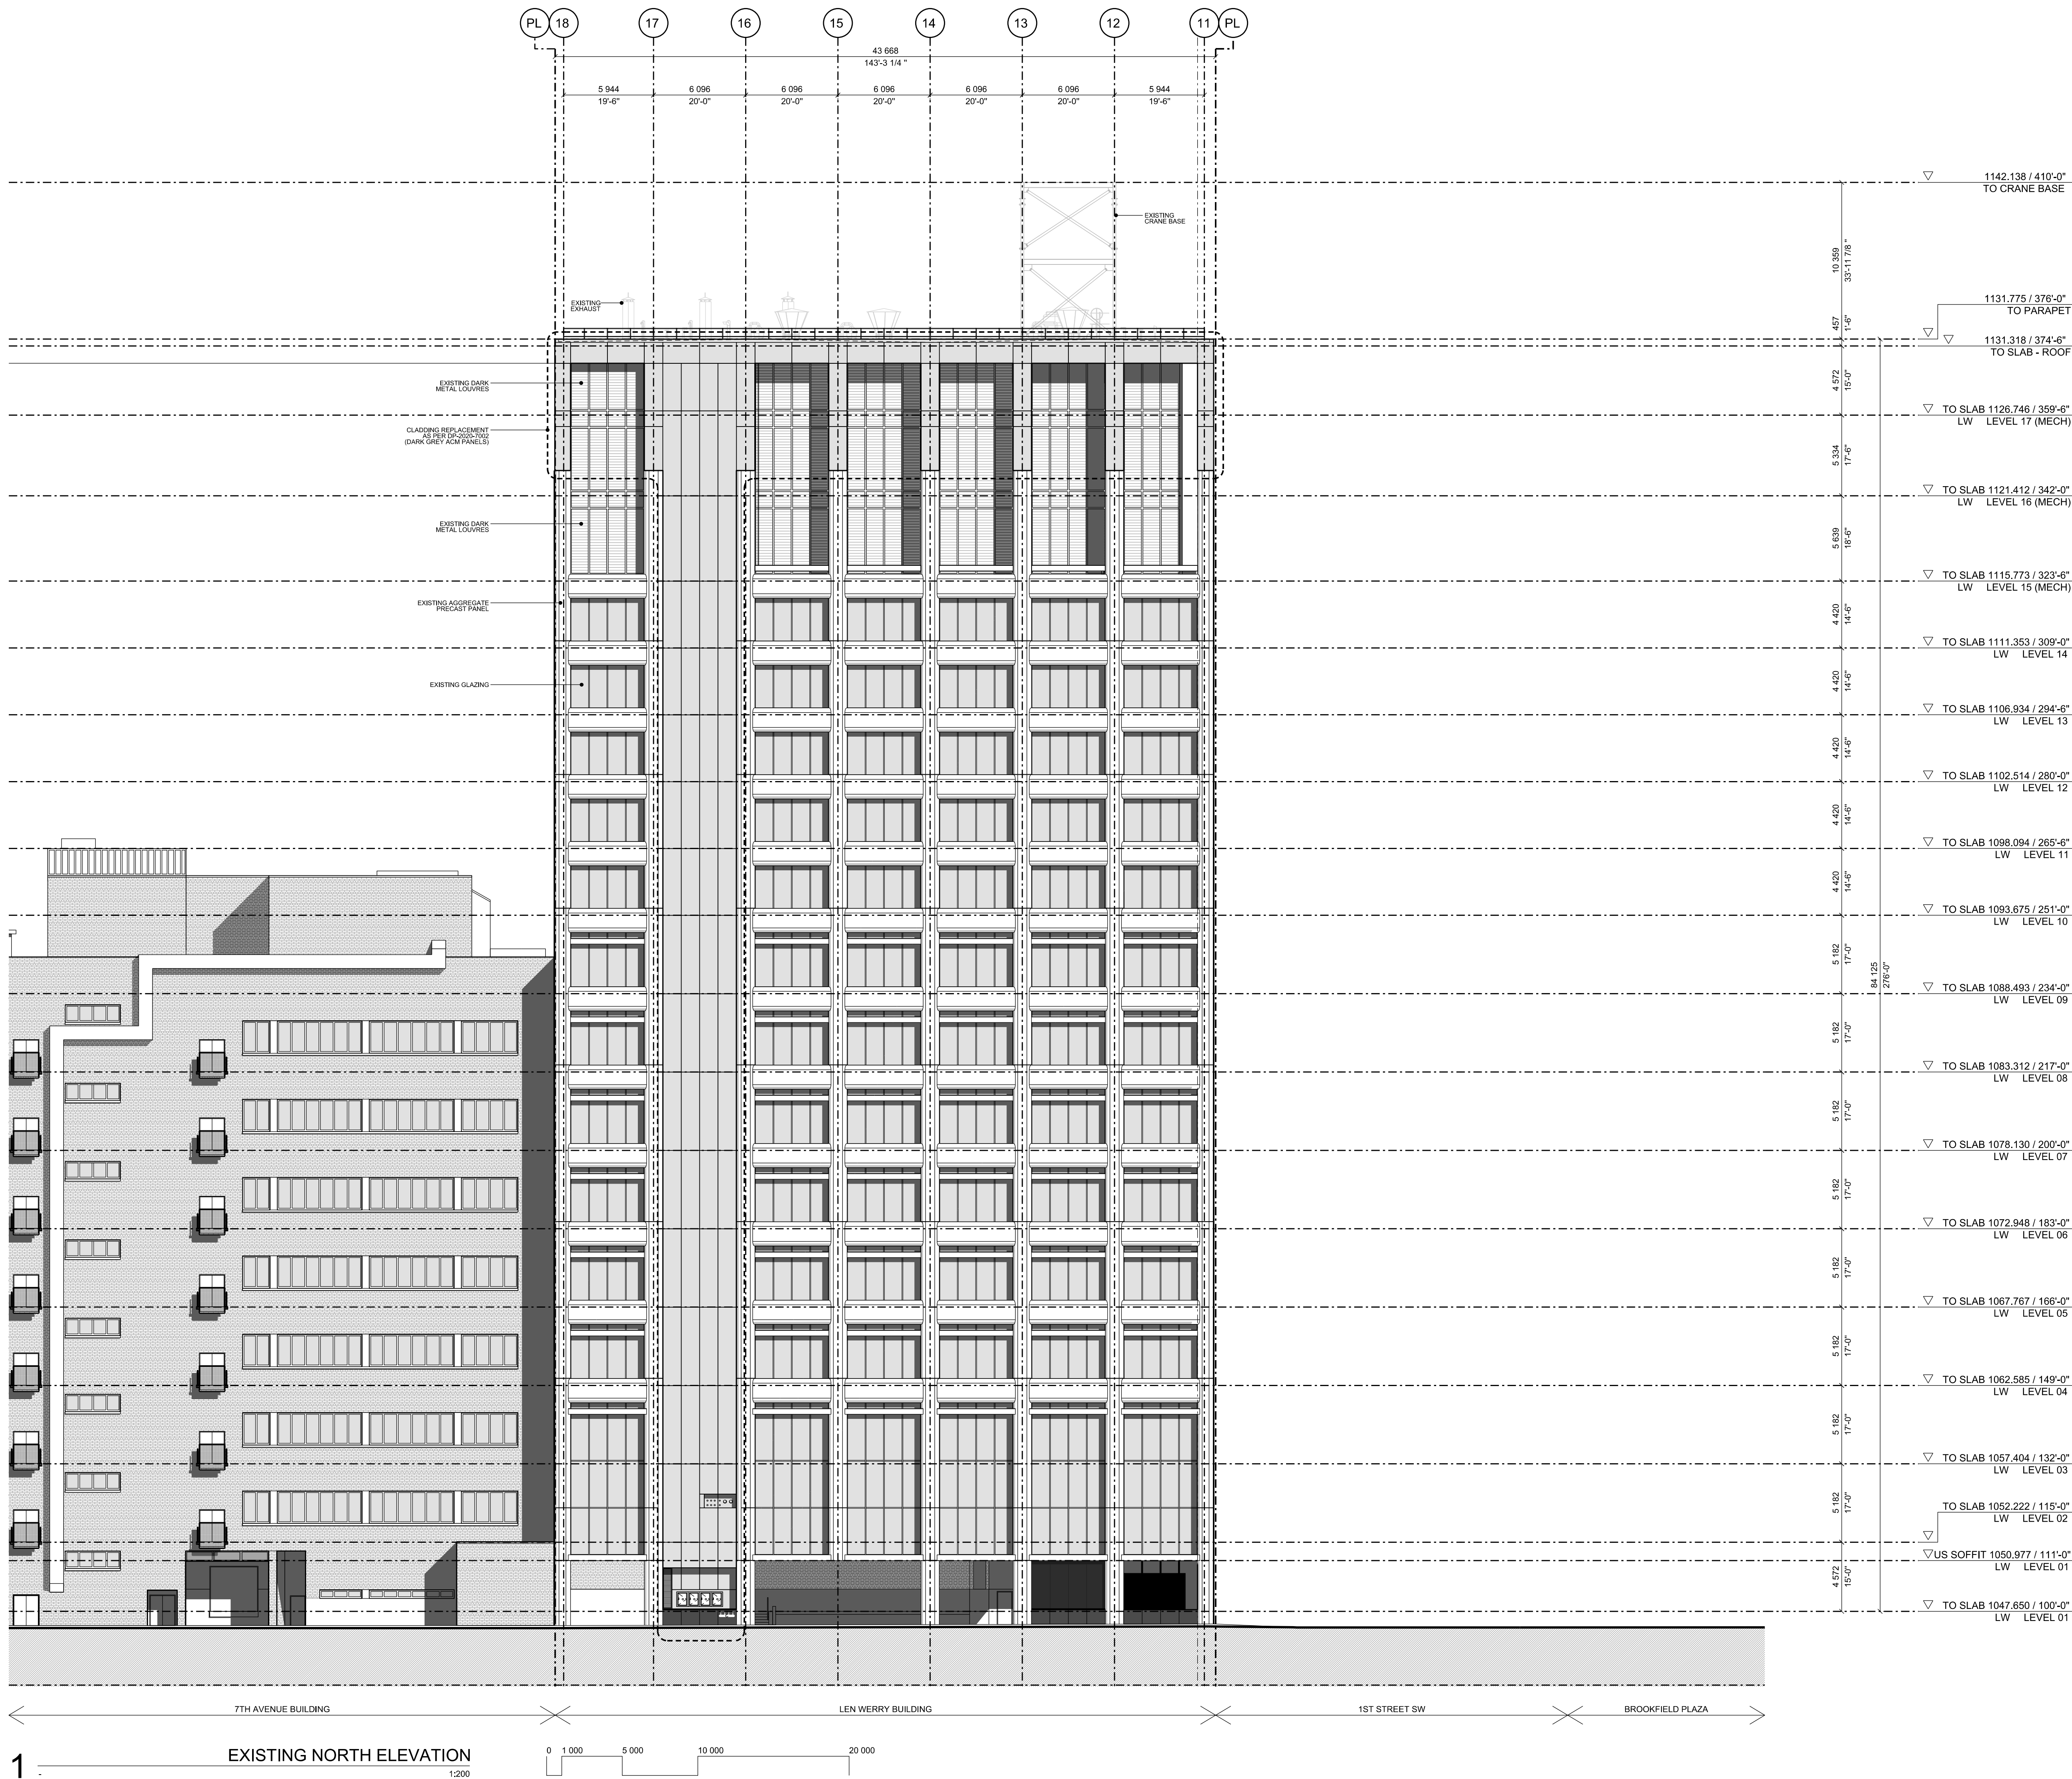

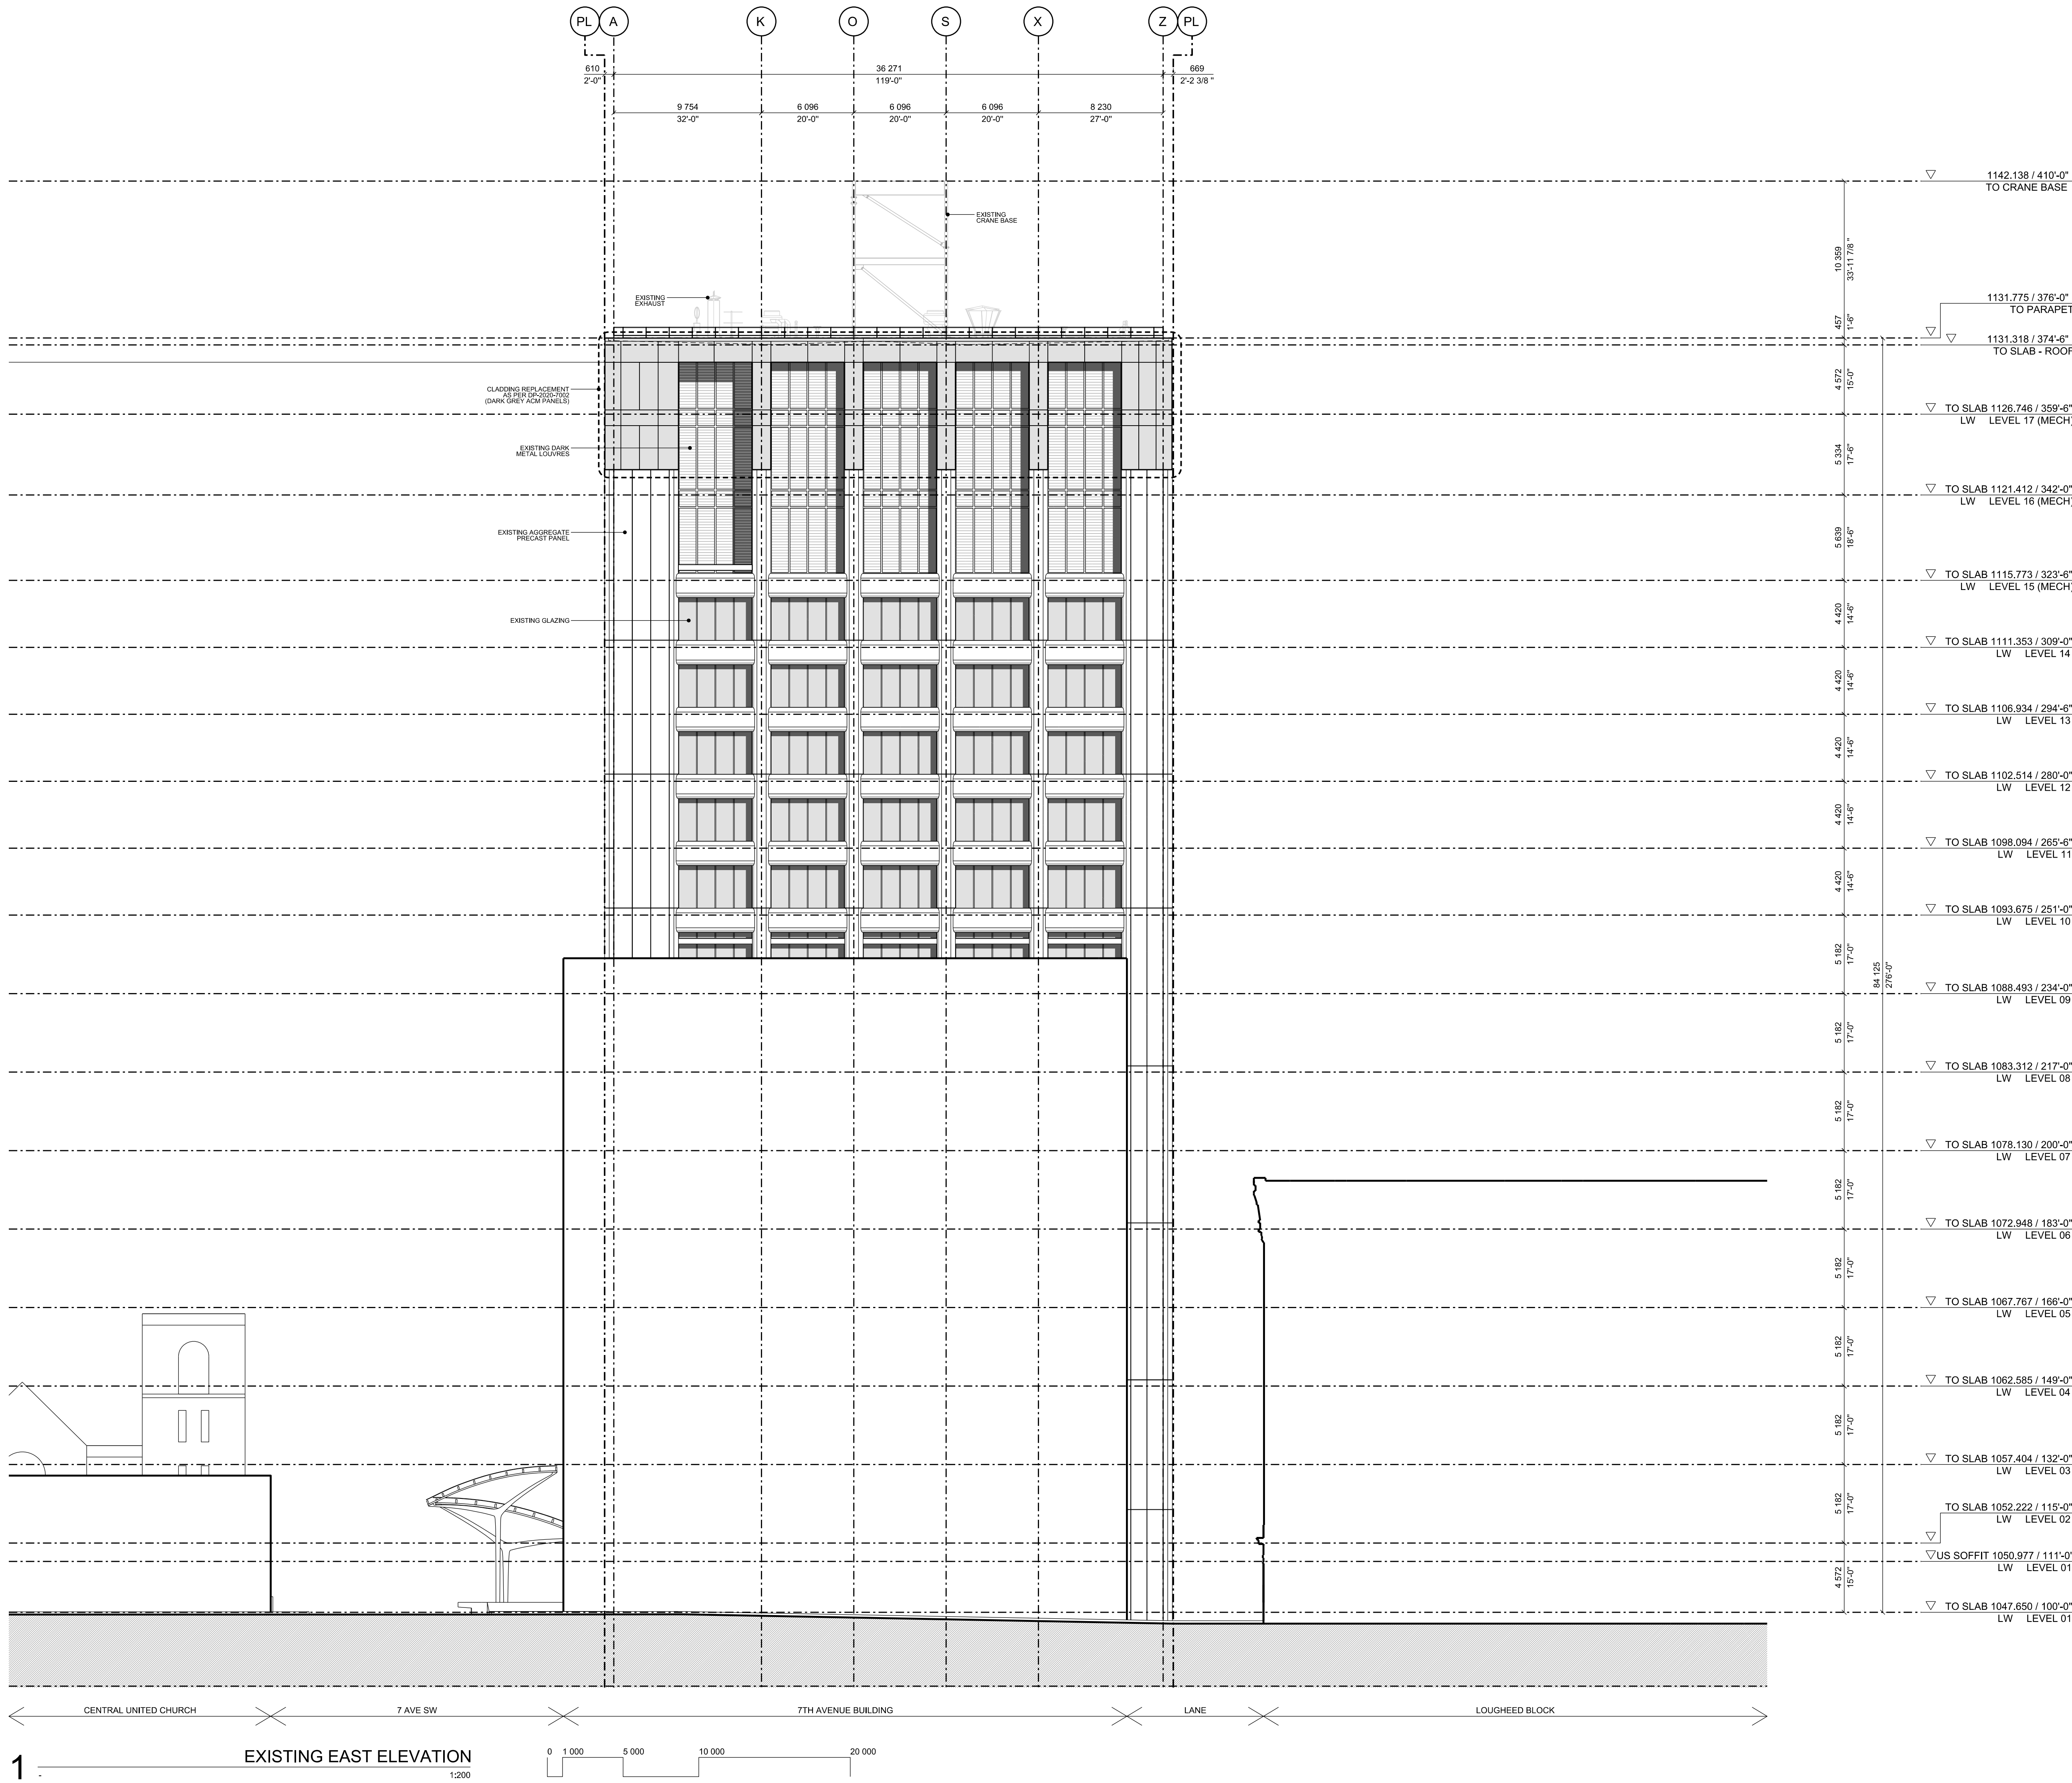

REVISION	DATE	DESCRIPTION
00	2026-02-26	PRE-APPLICATION
01	2026-03-12	PRE-DESIGN
02	2026-04-06	PRE-APPLICATION REVIEW
03	2026-04-24	DP DRAFT FOR REVIEW
04	2026-05-20	DEVELOPMENT PERMIT

PROJECT NUMBER

2504

PROJECT

TELUS LEN WERRY TURBINE GENERATORS AND HEAT REJECTION UPGRADE

STREET ADDRESS

LEN WERRY BUILDING
622 1 STREET SW
CALGARY / ALBERTA / CANADA

LEGAL DESCRIPTION

LOT 43
BLOCK 43
PLAN 1513138

SCHOFIELD ARCHITECTURE

CONTACT

SCHOFIELD ARCHITECTURE LTD.
JON SCHOFIELD, ARCHITECT AAA AIBC ARB
JON@SCHOFIELDARCHITECTURE.COM
403.354.0201

DRAWING PURPOSE

DEVELOPMENT PERMIT

DRAWN BY	CHECKED BY	AUTHORIZED BY
SA	JS	JS

DO NOT SCALE FROM DRAWING. THE AUTHOR OF THIS DRAWING TAKES NO RESPONSIBILITY FOR ANY DIMENSIONS OBTAINED BY MEASURING OR SCALING FROM THIS DRAWING AND NO RELIANCE MAY BE PLACED ON SUCH DIMENSIONS. IF NO DIMENSION IS GIVEN, IT IS THE RESPONSIBILITY OF THE BUYER TO MEASURE THE DIMENSION SPECIFICALLY FROM THE AUTHOR OR BY SITE MEASUREMENT.

THE SIZING OF ALL STRUCTURAL AND SERVICE ELEMENTS MUST ALWAYS BE SPECIFIED BY THE USER. THE USER'S RESPONSIBILITY IS TO OBTAIN THE SIZING OF ALL STRUCTURAL AND SERVICE ELEMENTS FROM THE USER'S DRAWING. 

COPYRIGHT: THE DOCUMENT HEREIN, INCLUDING BUT NOT LIMITED TO PLANS, SKETCHES, GRAPHIC REPRESENTATIONS, AND SPECIFICATIONS IS PROTECTED BY COPYRIGHT LAW AND MAY NOT BE USED, REPRODUCED IN ANY FORM OR MANNER, WITHOUT THE WRITTEN PERMISSION OF SCHOFIELD ARCHITECTURE LTD.

REPORT ANY ERRORS OR OMISSIONS TO THE ARCHITECT PRIOR TO COMMENCEMENT OF THE WORK.

DEVELOPMENT PERMIT DECISION RENDERED ON THIS PLAN

NORTH


DRAWING TITLE

GENERAL ARRANGEMENT
EXISTING
ELEVATION
EAST

DRAWING FILE NUMBER

A-2504-FD-4003.0

DRAWING DATE	SCALE @ ARCH'D
2026-02-26	1:200
REVISION DATE	REVISION
2026-05-20	04

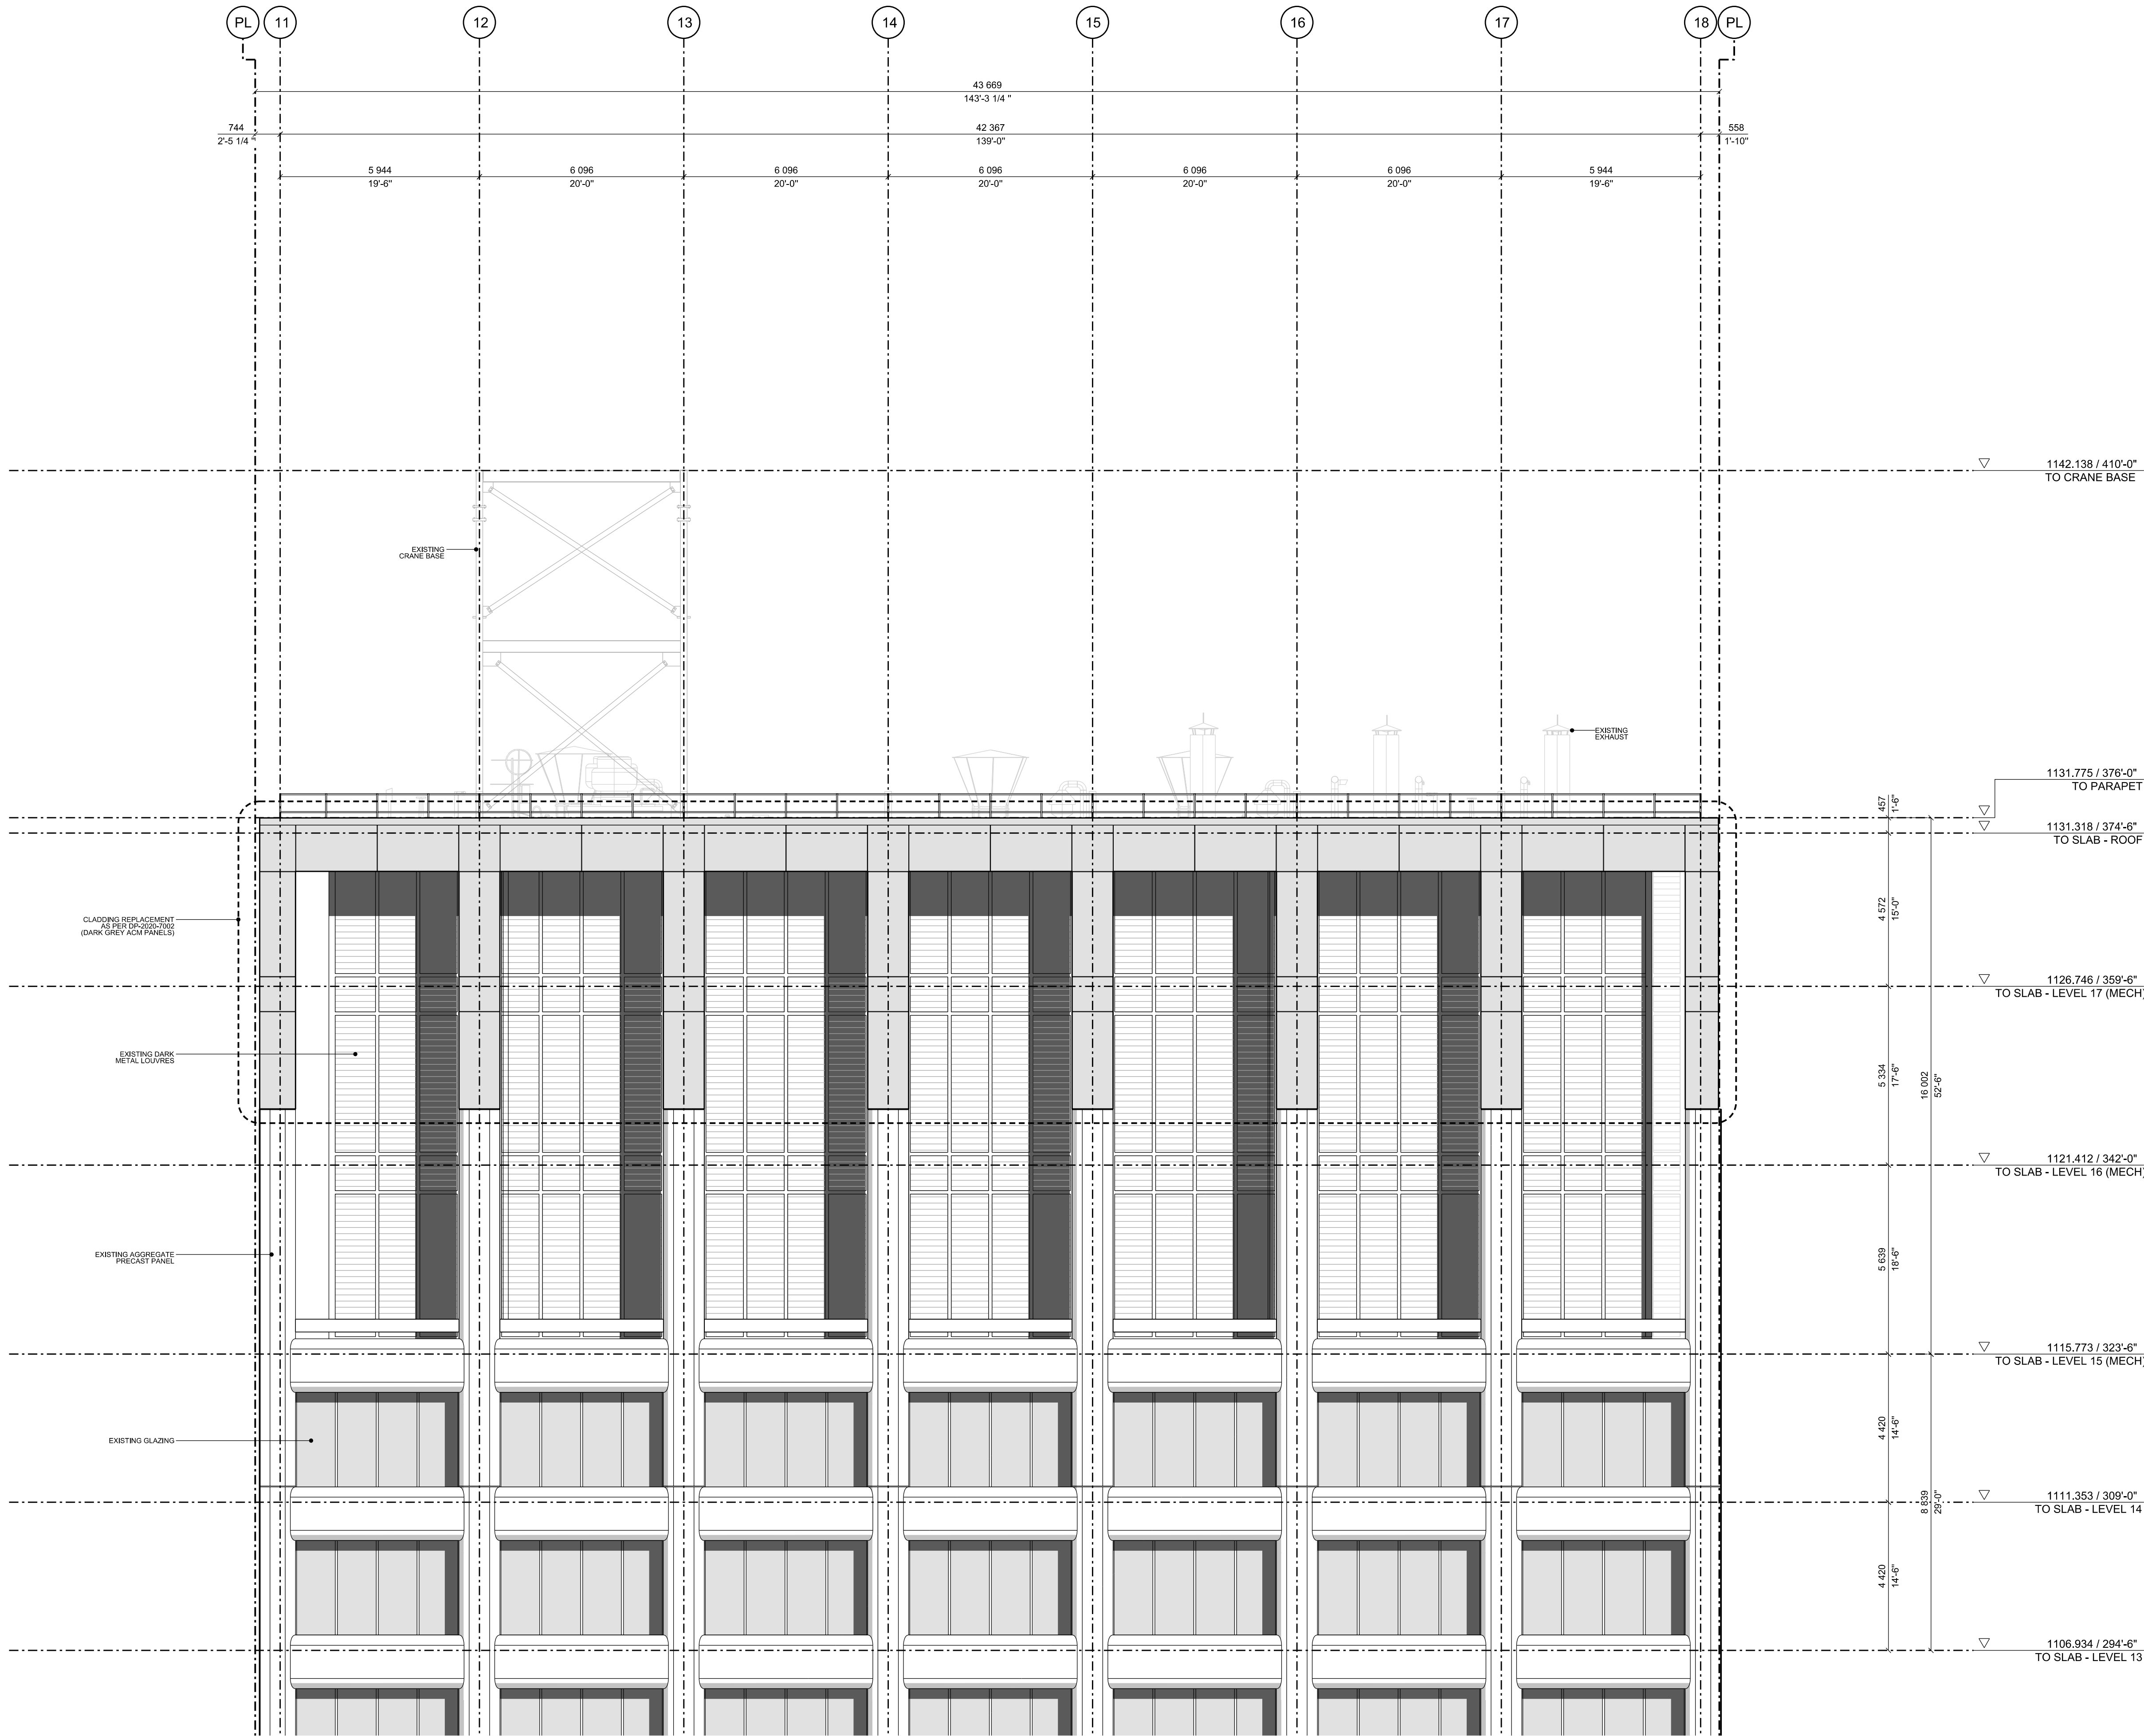

REVISION	DATE	DESCRIPTION
00	2026-02-26	PRE-APPLICATION
01	2026-03-12	PRE-DESIGN
02	2026-04-06	PRE-APPLICATION REVIEW
03	2026-04-24	DP DRAFT FOR REVIEW
04	2026-05-20	DEVELOPMENT PERMIT

PROJECT NUMBER
2504

PROJECT
TELUS LEN WERRY TURBINE GENERATORS
AND HEAT REJECTION UPGRADE

STREET ADDRESS
LEN WERRY BUILDING
622 1 STREET SW
CALGARY / ALBERTA / CANADA

LEGAL DESCRIPTION
LOT 43
BLOCK 43
PLAN 1513138

**SCHOFIELD
ARCHITECTURE**

CONTACT
SCHOFIELD ARCHITECTURE LTD.
JON SCHOFIELD, ARCHITECT AAA AIBC ARB
JON@SCHOFIELDARCHITECTURE.COM
403.354.0201

DRAWING PURPOSE
DEVELOPMENT PERMIT

DRAWN BY	CHECKED BY	AUTHORIZED BY
SA	JS	JS

DO NOT SCALE FROM DRAWING. THE AUTHOR OF THIS DRAWING TAKES NO RESPONSIBILITY FOR ANY DIMENSIONS OBTAINED BY MEASURING OR SCALING FROM THIS DRAWING AND NO RELEASE MAY BE PLACED ON SUCH DIMENSIONS. IF ASCERTAINING DIMENSIONS, IT IS THE RESPONSIBILITY OF THE ENGINEER OR MEASUREMENT.
THE SIZING OF ALL STRUCTURAL AND SERVICE ELEMENTS MUST ALWAYS BE SIZED TO BE PLACED ON THE BUILDING APPROXIMATION DRAWING. NO DIMENSIONS SHOULD BE PLACED ON THE BUILDING APPROXIMATION DRAWING ON THIS DRAWING. COPYRIGHT: THE DOCUMENT HEREIN, INCLUDING BUT NOT LIMITED TO PLANS, SKETCHES, GRAPHIC REPRESENTATIONS, AND SPECIFICATIONS IS PROTECTED BY COPYRIGHT LAW AND MAY NOT BE USED, REPRODUCED IN ANY FORM OR MANNER, WITHOUT THE WRITTEN PERMISSION OF SCHOFIELD ARCHITECTURE LTD. REPORT ANY ERRORS OR OMISSIONS TO THE ARCHITECT PRIOR TO COMMENCEMENT OF THE WORK.

**DEVELOPMENT
PERMIT
DECISION
RENDERED
ON THIS PLAN**


NORTH

DRAWING TITLE
**SOUTH ROOF ELEVATION
EXISTING**
-
-
-

DRAWING FILE NUMBER
A-2504-FD-4200.0

DRAWING DATE	SCALE @ ARCH'D
2026-02-26	1:100

REVISION DATE	REVISION
2026-05-20	04

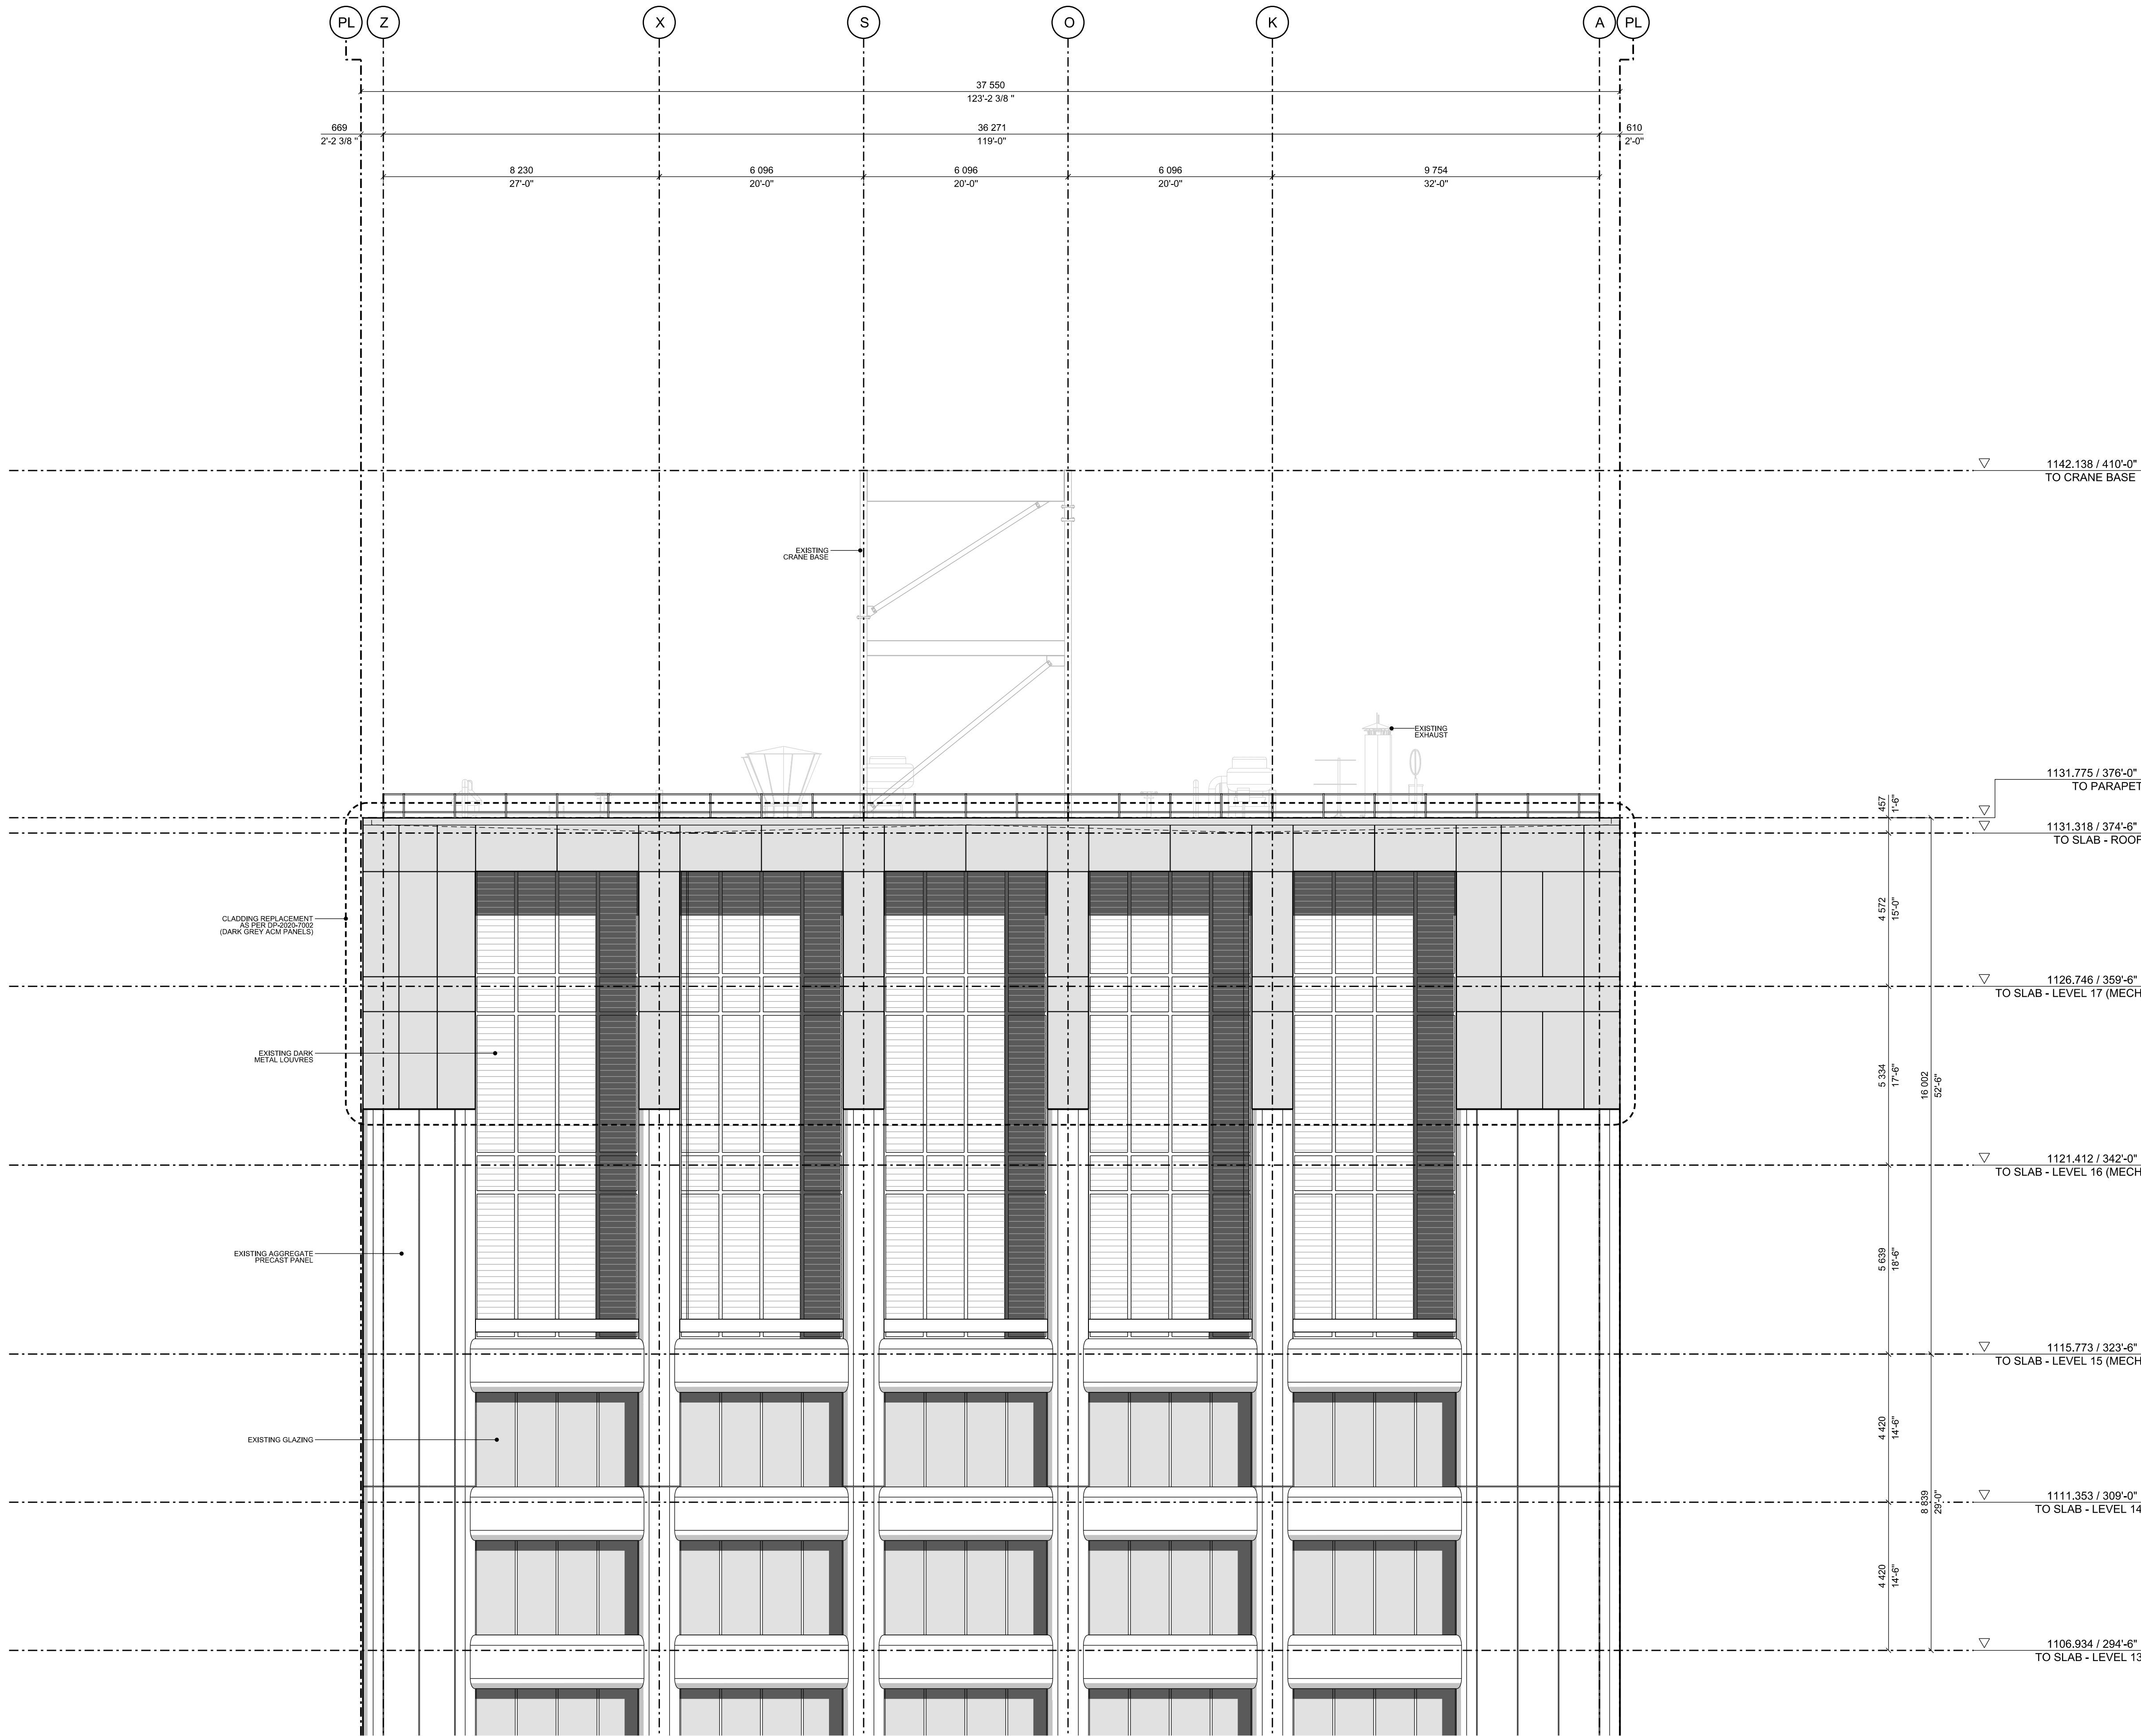

REVISION	DATE	DESCRIPTION
00	2026-02-26	PRE-APPLICATION
01	2026-03-12	PRE-DESIGN
02	2026-04-06	PRE-APPLICATION REVIEW
03	2026-04-24	DP DRAFT FOR REVIEW
04	2026-05-20	DEVELOPMENT PERMIT

PROJECT NUMBER

2504

PROJECT

TELUS LEN WERRY TURBINE GENERATORS AND HEAT REJECTION UPGRADE

STREET ADDRESS

LEN WERRY BUILDING
622 1 STREET SW
CALGARY / ALBERTA / CANADA

LEGAL DESCRIPTION

LOT 43
BLOCK 43
PLAN 1513138

SCHOFIELD ARCHITECTURE

CONTACT

SCHOFIELD ARCHITECTURE LTD.
JON SCHOFIELD, ARCHITECT AAA AIBC ARB
JON@SCHOFIELDARCHITECTURE.COM
403.354.0201

DRAWING PURPOSE

DEVELOPMENT PERMIT

DRAWN BY	CHECKED BY	AUTHORIZED BY
SA	JS	JS

DO NOT SCALE FROM DRAWING. THE AUTHOR OF THIS DRAWING TAKES NO RESPONSIBILITY FOR ANY DIMENSIONS OBTAINED BY MEASURING OR SCALING FROM THIS DRAWING AND NO RELEASE MAY BE PLACED ON SUCH DIMENSIONS. IF ASCERTAINING THE DIMENSION, IT IS THE RESPONSIBILITY OF THE PURCHASER TO MEASUREMENT.

THE SIZING OF ALL STRUCTURAL AND SERVICE ELEMENTS MUST ALWAYS BE CHECKED AGAINST THE RELIABLE APPROBATION'S DRAWINGS, NO DIMENSIONS SHOULD BE PLACED UPON SIZING APPROBATION'S DRAWING ON THIS DRAWING.

COPYRIGHT: THE DOCUMENT HEREIN, INCLUDING BUT NOT LIMITED TO PLANS, SKETCHES, GRAPHIC REPRESENTATIONS, AND SPECIFICATIONS IS PROTECTED BY COPYRIGHT LAW AND MAY NOT BE USED, REPRODUCED IN ANY FORM OR MANNER, OR REVISED EXCEPT WITH WRITTEN PERMISSION FROM SCHOFIELD ARCHITECTURE LTD.

REPORT ANY ERRORS OR OMISSIONS TO THE ARCHITECT PRIOR TO COMMENCEMENT OF THE WORK.

NORTH


DRAWING TITLE

WEST ROOF ELEVATION
EXISTING

DRAWING FILE NUMBER

A-2504-FD-4201.0

DRAWING DATE	SCALE @ ARCH'D
2026-02-26	1:100
REVISION DATE	REVISION
2026-05-20	04

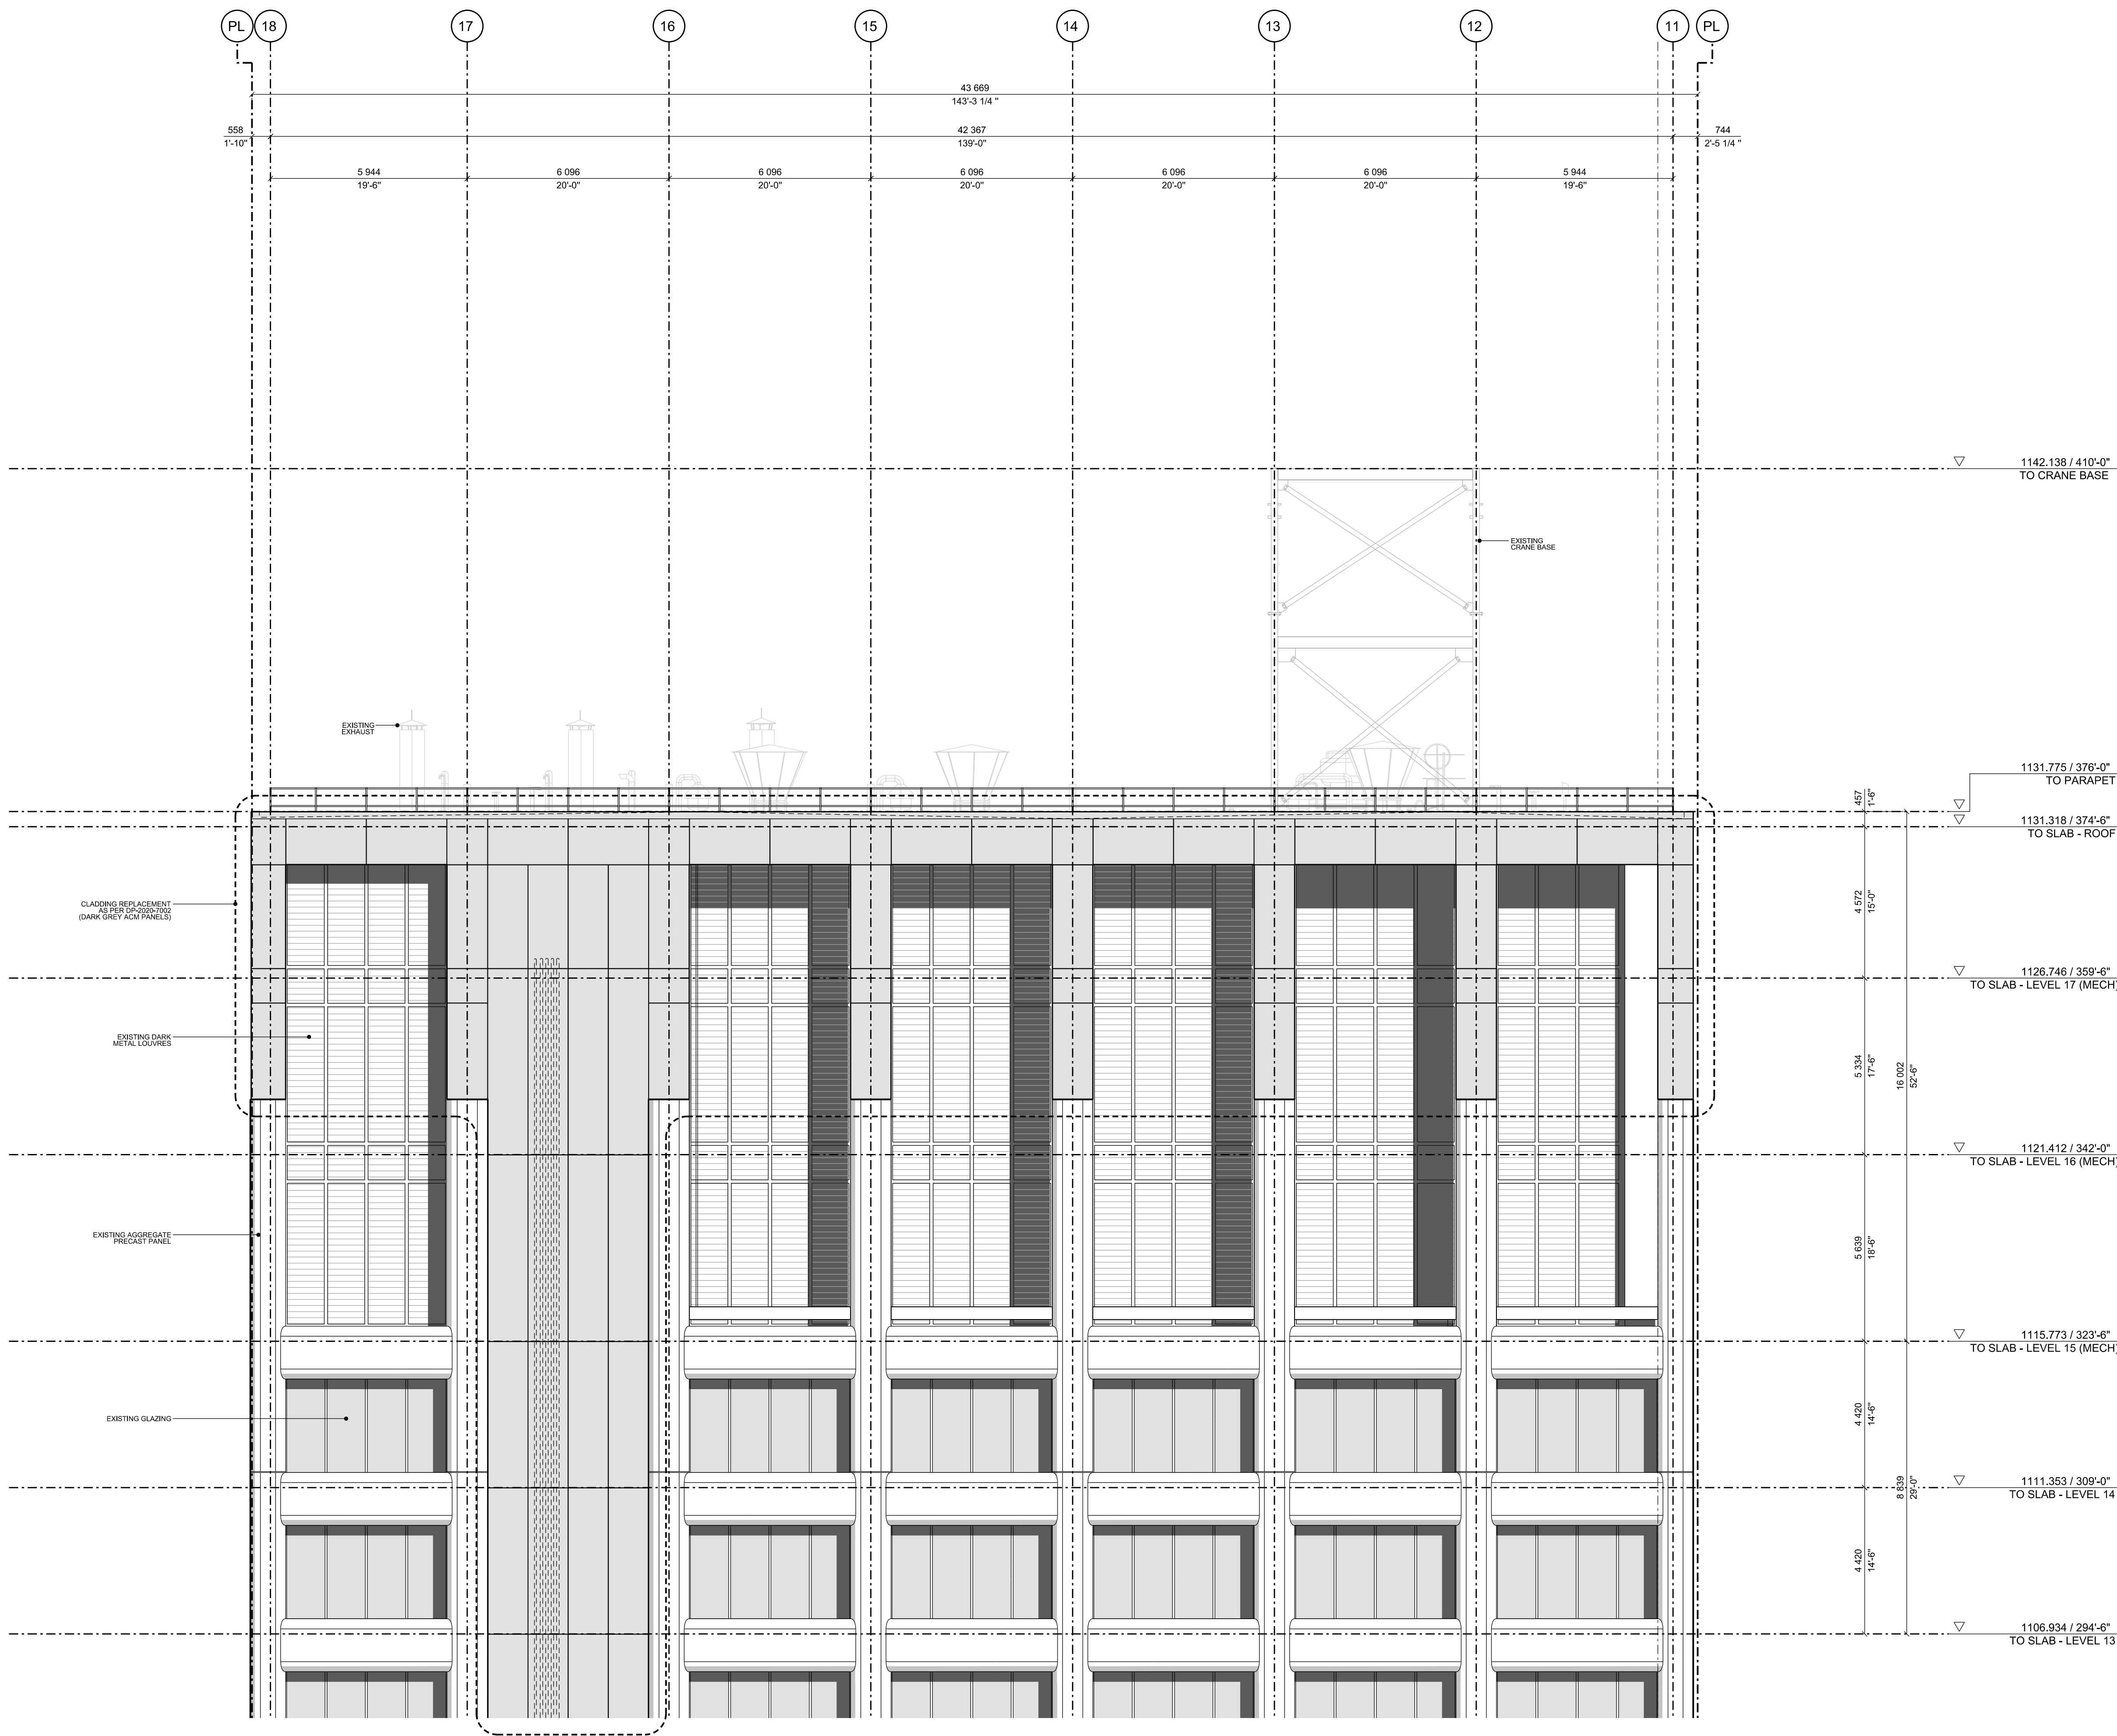

REVISION	DATE	DESCRIPTION
00	2026-02-26	PRE-APPLICATION
01	2026-03-12	PRE-DESIGN
02	2026-04-06	PRE-APPLICATION REVIEW
03	2026-04-24	DP DRAFT FOR REVIEW
04	2026-05-20	DEVELOPMENT PERMIT

PROJECT NUMBER

2504

PROJECT

TELUS LEN WERRY TURBINE GENERATORS AND HEAT REJECTION UPGRADE

STREET ADDRESS

LEN WERRY BUILDING
622 1 STREET SW
CALGARY / ALBERTA / CANADA

LEGAL DESCRIPTION

LOT 43
BLOCK 43
PLAN 1513138

SCHOFIELD ARCHITECTURE

CONTACT

SCHOFIELD ARCHITECTURE LTD.
JON SCHOFIELD, ARCHITECT AAA AIBC ARB
JON@SCHOFIELDARCHITECTURE.COM
403.354.0201

DRAWING PURPOSE

DEVELOPMENT PERMIT

DRAWN BY	CHECKED BY	AUTHORIZED BY
SA	JS	JS

DO NOT SCALE FROM DRAWING. THE AUTHOR OF THIS DRAWING TAKES NO RESPONSIBILITY FOR ANY DIMENSIONS OBTAINED BY MEASURING OR SCALING FROM THIS DRAWING AND NO RELIANCE MAY BE PLACED ON SUCH DIMENSIONS. IF ASCERTAINING THE DIMENSION, IT IS THE RESPONSIBILITY OF THE PURCHASER TO MEASUREMENT.

THE SIZING OF ALL STRUCTURAL AND SERVICE ELEMENTS MUST ALWAYS BE SIZED AS PLACED OR AS SHOWN APPROXIMATION IS DRAWING. NO RELIANCE SHOULD BE PLACED UPON SIZING APPROXIMATION SHOWN ON THIS DRAWING.

COPYRIGHT: THE DOCUMENT HEREIN, INCLUDING BUT NOT LIMITED TO PLANS, SKETCHES, GRAPHIC REPRESENTATIONS, AND SPECIFICATIONS IS PROTECTED BY COPYRIGHT LAW AND MAY NOT BE USED, REPRODUCED IN ANY FORM OR MANNER, WITHOUT THE WRITTEN PERMISSION FROM SCHOFIELD ARCHITECTURE LTD.

REPORT ANY ERRORS OR OMISSIONS TO THE ARCHITECT PRIOR TO COMMENCEMENT OF THE WORK.

NORTH

DRAWING TITLE

NORTH ROOF ELEVATION EXISTING

-


-

-

DRAWING FILE NUMBER

A-2504-FD-4202.0

DRAWING DATE	SCALE @ ARCH'D
2026-02-26	1:100
REVISION DATE	REVISION
2026-05-20	04

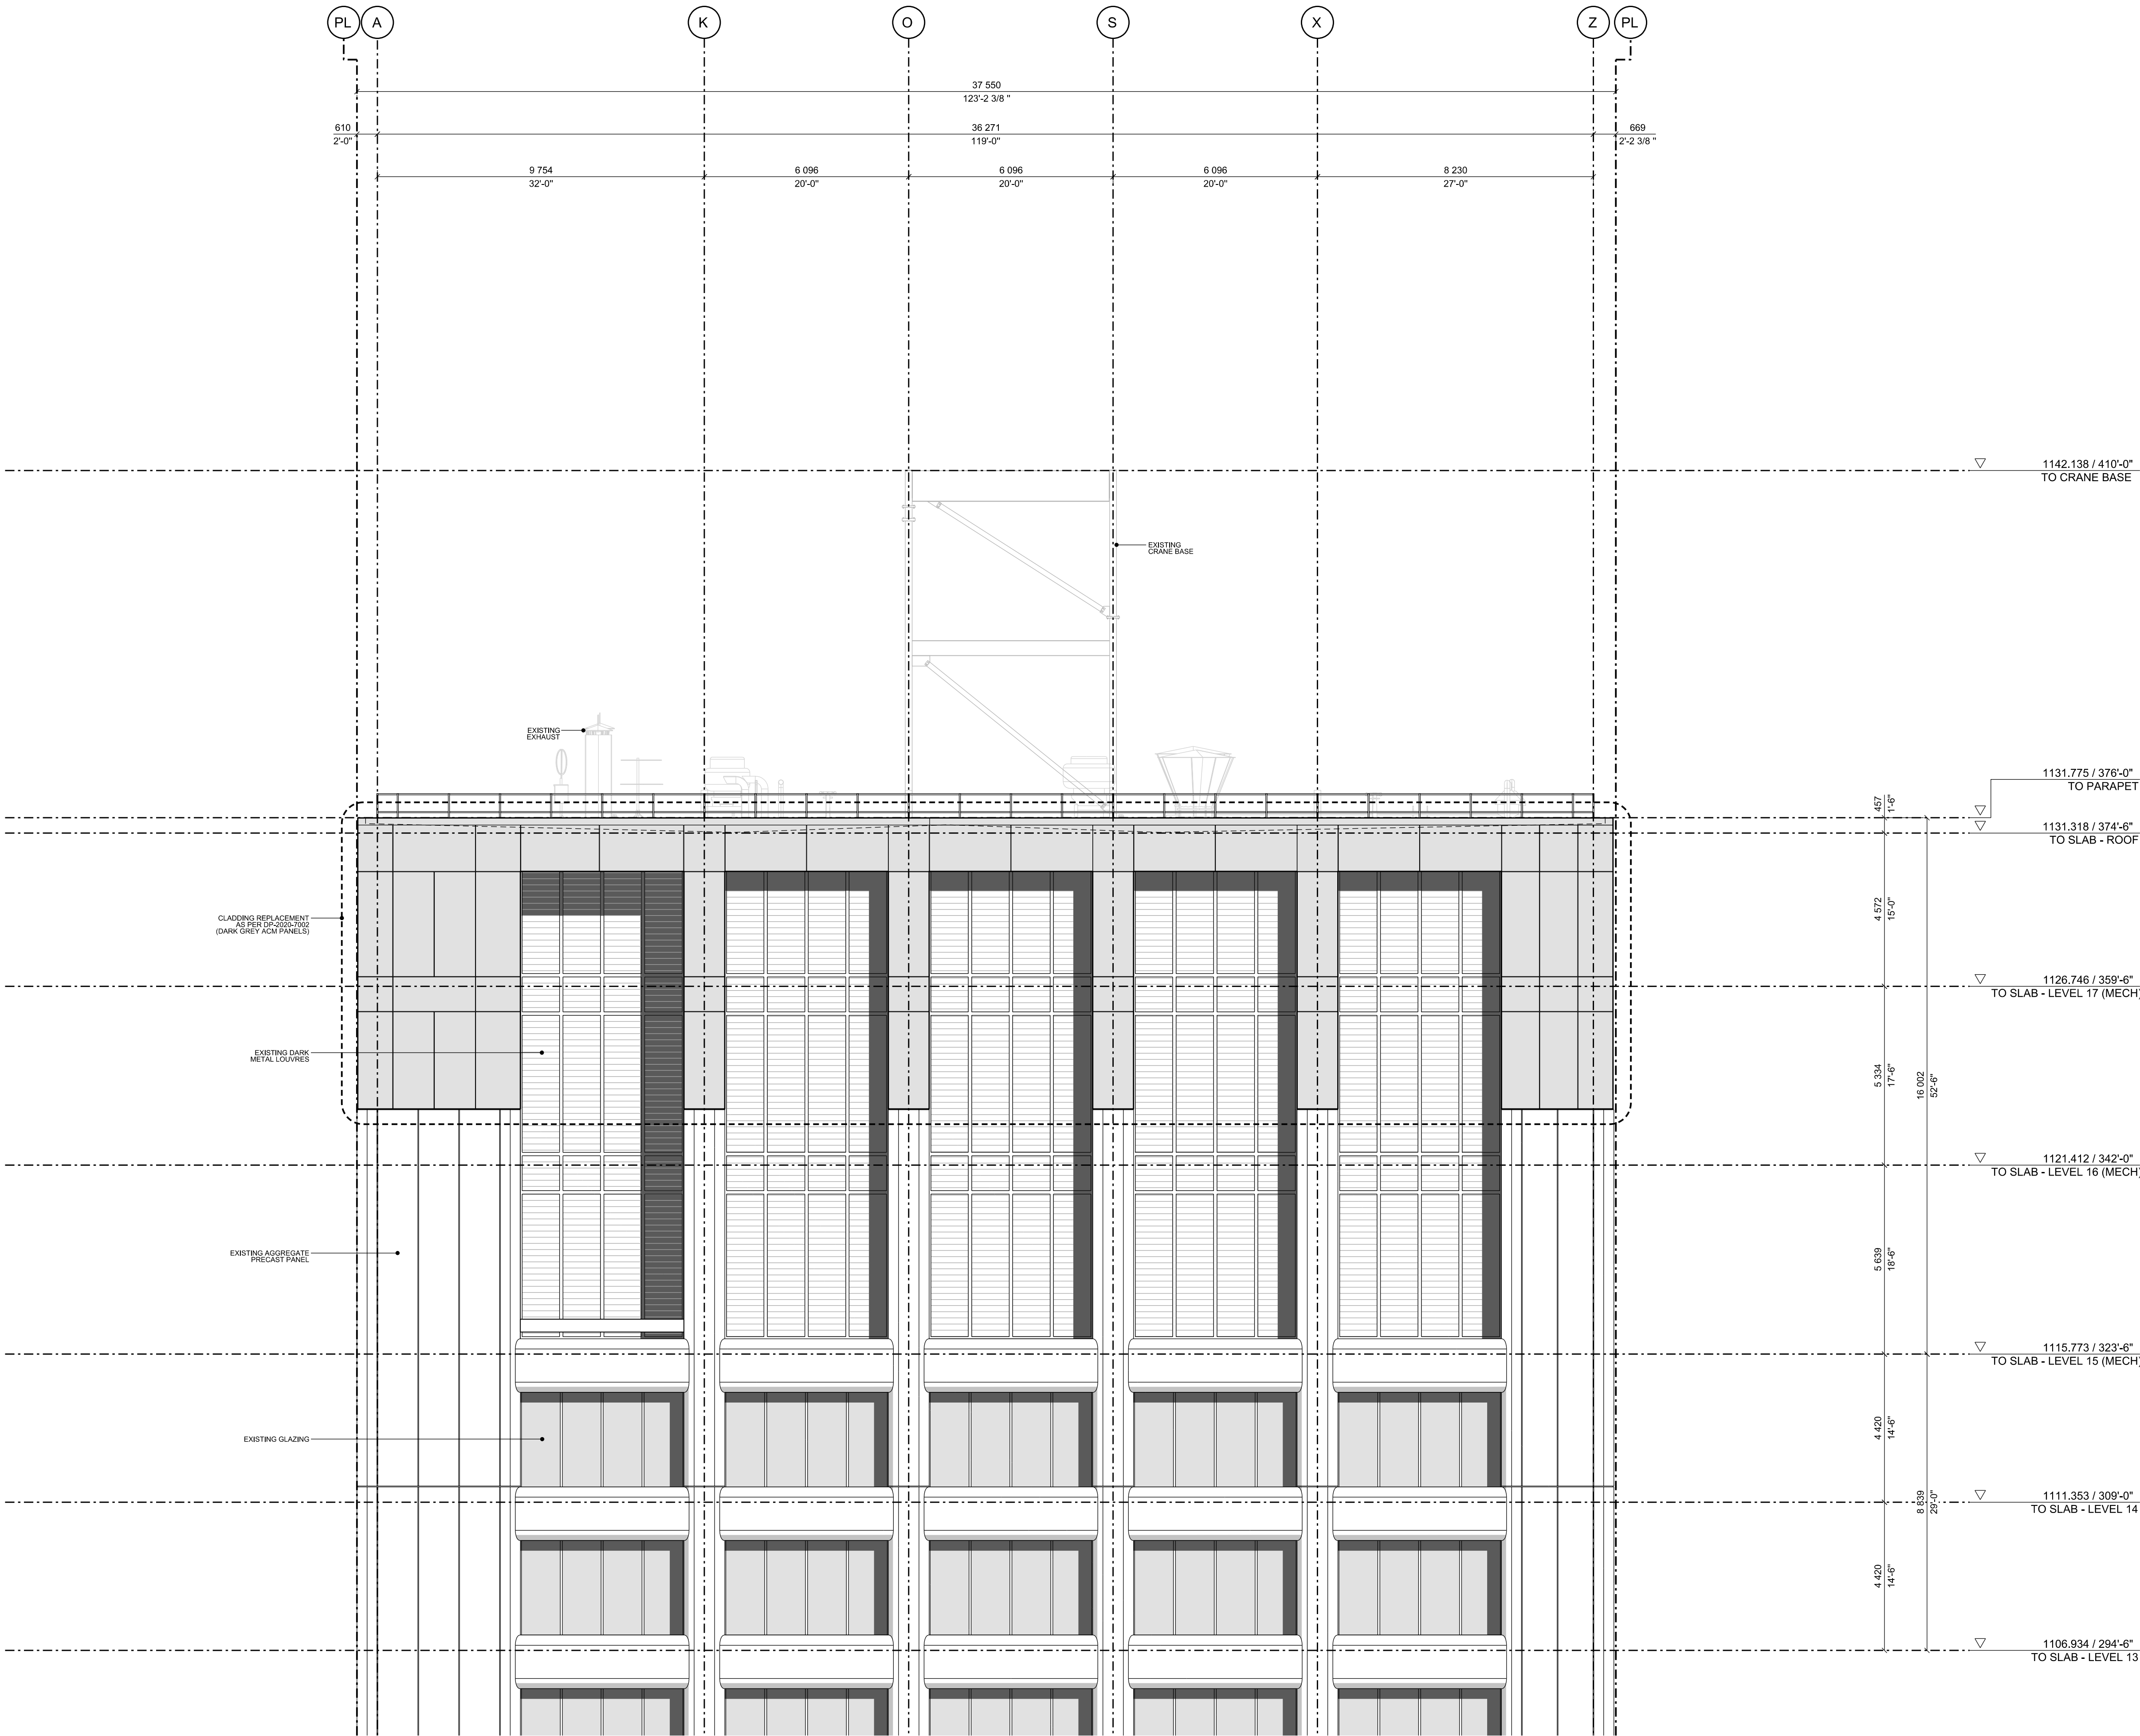


1

EAST

EXISTING ROOF ELEVATION

1:100

 

REVISION	DATE	DESCRIPTION
00	2026-02-26	PRE-APPLICATION
01	2026-03-12	PRE-DESIGN
02	2026-04-06	PRE-APPLICATION REVIEW
03	2026-04-24	DP DRAFT FOR REVIEW
04	2026-05-20	DEVELOPMENT PERMIT

PROJECT NUMBER
2504

PROJECT
TELUS LEN WERRY TURBINE GENERATORS
AND HEAT REJECTION UPGRADE

STREET ADDRESS
LEN WERRY BUILDING
622 1 STREET SW
CALGARY / ALBERTA / CANADA

LEGAL DESCRIPTION
LOT 43
BLOCK 43
PLAN 1513138

SCHOFIELD
ARCHITECTURE

CONTACT
SCHOFIELD ARCHITECTURE LTD.
JON SCHOFIELD, ARCHITECT AAA AIBC ARB
JON@SCHOFIELDARCHITECTURE.COM
403.354.0201

DRAWING PURPOSE
DEVELOPMENT PERMIT

DRAWN BY	CHECKED BY	AUTHORIZED BY
SA	JS	JS

DO NOT SCALE FROM DRAWING. THE AUTHOR OF THIS DRAWING TAKES NO RESPONSIBILITY FOR ANY DIMENSIONS OBTAINED BY MEASURING OR SCALING FROM THIS DRAWING AND NO RELEASE MAY BE PLACED ON SUCH DIMENSIONS. IF ASCERTAINING THE DIMENSION, IT IS THE RESPONSIBILITY OF THE ARCHITECT OR MEASUREMENT.
THE SIZING OF ALL STRUCTURAL AND SERVICE ELEMENTS MUST ALWAYS BE SIZED TO BE PLACED UPON SIZING APPROPRIATION SHOWN ON THIS DRAWING. COPYRIGHT: THE DOCUMENT HEREIN, INCLUDING BUT NOT LIMITED TO PLANS, SKETCHES, GRAPHIC REPRESENTATIONS, AND SPECIFICATIONS IS PROTECTED BY COPYRIGHT LAW AND MAY NOT BE USED, REPRODUCED IN ANY FORM OR MANNER, OR REVISED EXCEPT WITH WRITTEN PERMISSION FROM SCHOFIELD ARCHITECTURE LTD.
REPORT ANY ERRORS OR OMISSIONS TO THE ARCHITECT PRIOR TO COMMENCEMENT OF THE WORK.

**DEVELOPMENT
PERMIT
DECISION
RENDERED
ON THIS PLAN**

NORTH

DRAWING TITLE
**EAST ROOF ELEVATION
EXISTING**


DRAWING FILE NUMBER
A-2504-FD-4203.0

DRAWING DATE
2026-02-26

SCALE @ ARCH'D
1:100

REVISION DATE
2026-05-20

REVISION
04

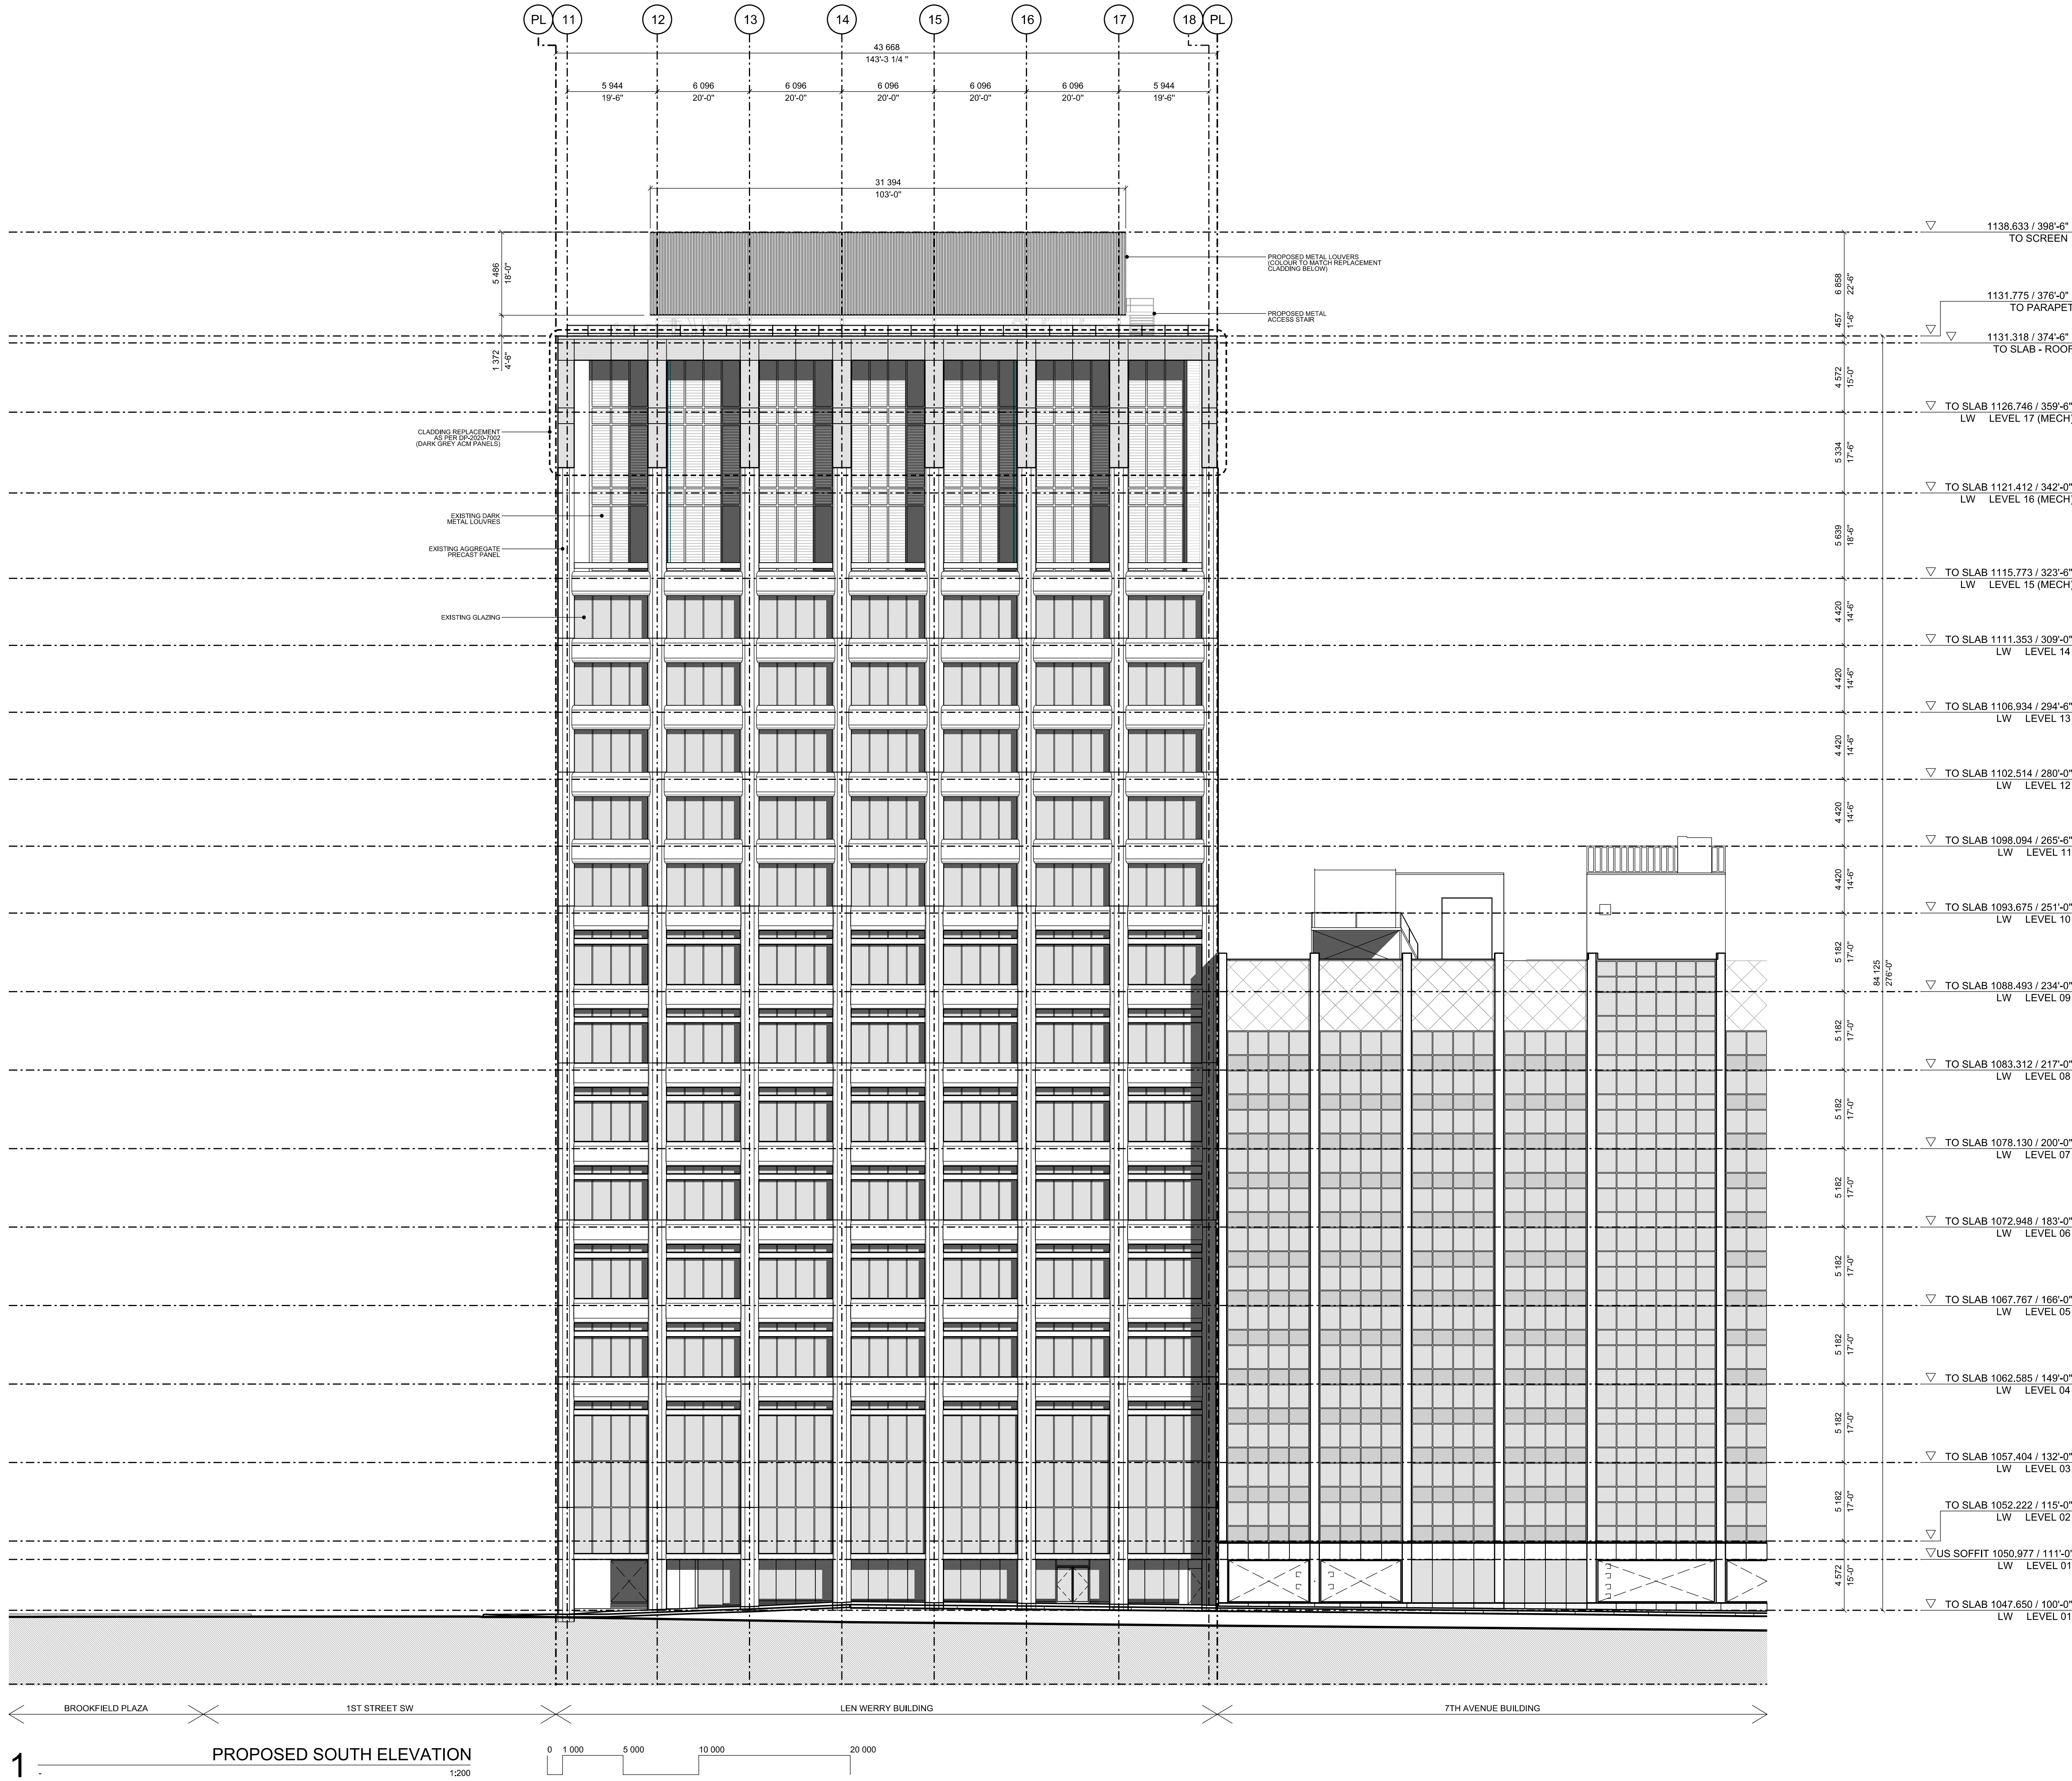

REVISION	DATE	DESCRIPTION
00	2026-02-26	PRE-APPLICATION
01	2026-03-12	PRE-DESIGN
02	2026-04-06	PRE-APPLICATION REVIEW
03	2026-04-24	DP DRAFT FOR REVIEW
04	2026-05-20	DEVELOPMENT PERMIT

PROJECT NUMBER
2504

PROJECT
**TELUS LEN WERRY TURBINE GENERATORS
AND HEAT REJECTION UPGRADE**

STREET ADDRESS
**LEN WERRY BUILDING
622 1 STREET SW
CALGARY / ALBERTA / CANADA**

LEGAL DESCRIPTION
**LOT 43
BLOCK 43
PLAN 1513138**

**SCHOFIELD
ARCHITECTURE**

CONTACT
**SCHOFIELD ARCHITECTURE LTD.
JON SCHOFIELD, ARCHITECT AAA AIBC ARB
JON@SCHOFIELDARCHITECTURE.COM
403.354.0201**

DRAWING PURPOSE
DEVELOPMENT PERMIT

DRAWN BY	CHECKED BY	AUTHORIZED BY
SA	JS	JS

DO NOT SCALE FROM DRAWING. THE AUTHOR OF THIS DRAWING TAKES NO RESPONSIBILITY FOR ANY DIMENSIONS OBTAINED BY MEASURING OR SCALING FROM THIS DRAWING AND NO RELIANCE MAY BE PLACED ON SUCH DIMENSIONS. IF NO DIMENSIONS ARE GIVEN, IT IS THE RESPONSIBILITY OF THE USER TO MEASURE THE DIMENSION SPECIFICALLY FROM THE AUTHOR OR BY SITE MEASUREMENT.
THE SIZING OF ALL STRUCTURAL AND SERVICE ELEMENTS MUST ALWAYS BE CHECKED AGAINST THE RELEVANT APPROBATION'S DRAWINGS, NOT RELEVANT. SHOULD BE PLACED UPON RELEVANT APPROBATION'S DRAWING.
COPYRIGHT: THE DOCUMENT HEREIN, INCLUDING BUT NOT LIMITED TO PLANS, SKETCHES, GRAPHIC REPRESENTATIONS, AND SPECIFICATIONS IS PROTECTED BY COPYRIGHT LAW AND MAY NOT BE USED, REPRODUCED IN ANY FORM OR MANNER, WITHOUT THE WRITTEN PERMISSION OF SCHOFIELD ARCHITECTURE LTD.
REPORT ANY ERRORS OR OMISSIONS TO THE ARCHITECT PRIOR TO COMMENCEMENT OF THE WORK.

**DEVELOPMENT
PERMIT
DECISION
RENDERED
ON THIS PLAN**

NORTH

DRAWING TITLE
**GENERAL ARRANGEMENT
PROPOSED
ELEVATION
SOUTH**


DRAWING FILE NUMBER
A-2504-FD-4500.0

DRAWING DATE
2026-02-26

SCALE @ ARCH'D
1:200

REVISION DATE
2026-05-20

REVISION
04

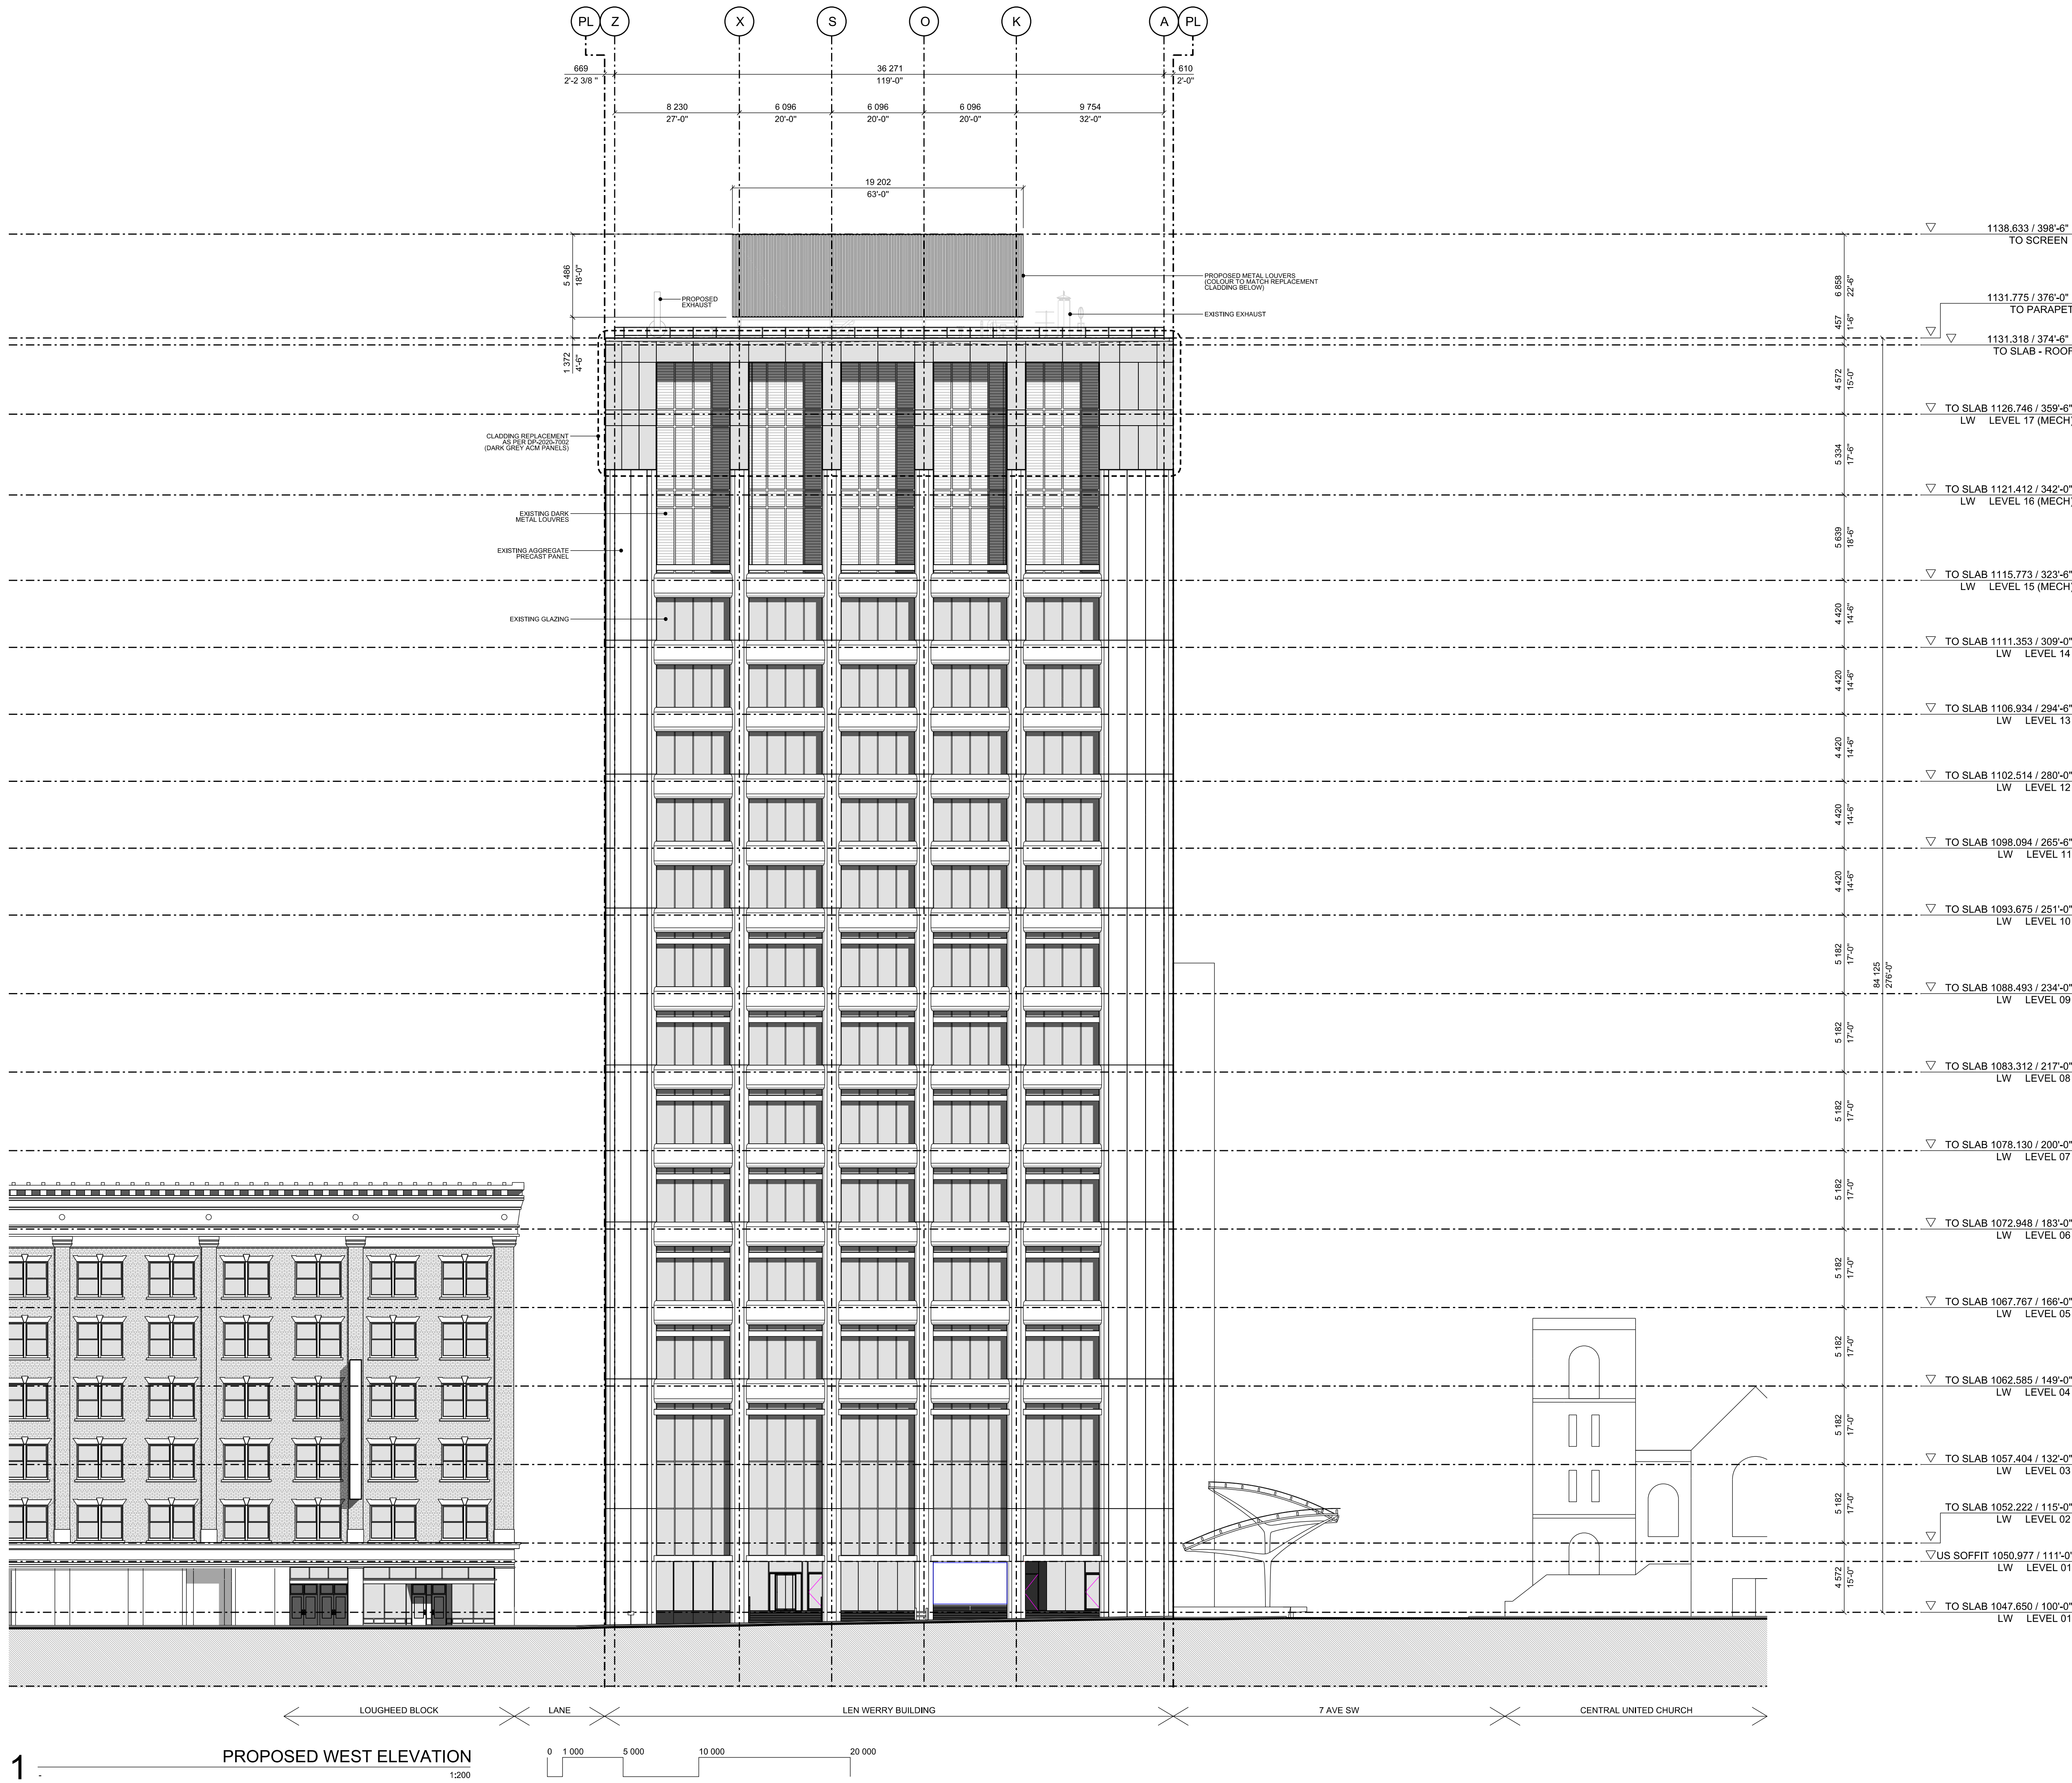

REVISION	DATE	DESCRIPTION
00	2026-02-26	PRE-APPLICATION
01	2026-03-12	PRE-DESIGN
02	2026-04-06	PRE-APPLICATION REVIEW
03	2026-04-24	DP DRAFT FOR REVIEW
04	2026-05-20	DEVELOPMENT PERMIT

PROJECT NUMBER

2504

PROJECT

TELUS LEN WERRY TURBINE GENERATORS AND HEAT REJECTION UPGRADE

STREET ADDRESS

LEN WERRY BUILDING
622 1 STREET SW
CALGARY / ALBERTA / CANADA

LEGAL DESCRIPTION

LOT 43
BLOCK 43
PLAN 1513138

SCHOFIELD ARCHITECTURE

CONTACT

SCHOFIELD ARCHITECTURE LTD.
JON SCHOFIELD, ARCHITECT AAA AIBC ARB
JON@SCHOFIELDARCHITECTURE.COM
403.354.0201

DRAWING PURPOSE

DEVELOPMENT PERMIT

DRAWN BY	CHECKED BY	AUTHORIZED BY
SA	JS	JS

DO NOT SCALE FROM DRAWING. THE AUTHOR OF THIS DRAWING TAKES NO RESPONSIBILITY FOR ANY DIMENSIONS OBTAINED BY MEASURING OR SCALING FROM THIS DRAWING AND NO RELIANCE MAY BE PLACED ON SUCH DIMENSIONS. IF NO DIMENSIONS ARE GIVEN, IT IS THE RESPONSIBILITY OF THE USER TO MEASURE THE DIMENSION SPECIFICALLY FROM THE AUTHOR OR BY SITE MEASUREMENT.

THE SIZING OF ALL STRUCTURAL AND SERVICE ELEMENTS MUST ALWAYS BE SIZED TO THE SIZING OF THE SIZING INFORMATION SHOWN ON THIS DRAWING. COPYRIGHT: THE DOCUMENT HEREIN, INCLUDING BUT NOT LIMITED TO PLANS, SKETCHES, GRAPHIC REPRESENTATIONS AND SPECIFICATIONS IS PROTECTED BY COPYRIGHT LAW AND MAY NOT BE REPRODUCED IN ANY FORM OR MANNER, OR REVISED EXCEPT WITH WRITTEN PERMISSION FROM SCHOFIELD ARCHITECTURE LTD.

REPORT ANY ERRORS OR OMISSIONS TO THE ARCHITECT PRIOR TO COMMENCEMENT OF THE WORK.

NORTH


DRAWING TITLE

GENERAL ARRANGEMENT
PROPOSED ELEVATION WEST

DRAWING FILE NUMBER

A-2504-FD-4501.0

DRAWING DATE	SCALE @ ARCH'D
2026-02-26	1:200
REVISION DATE	REVISION
2026-05-20	04

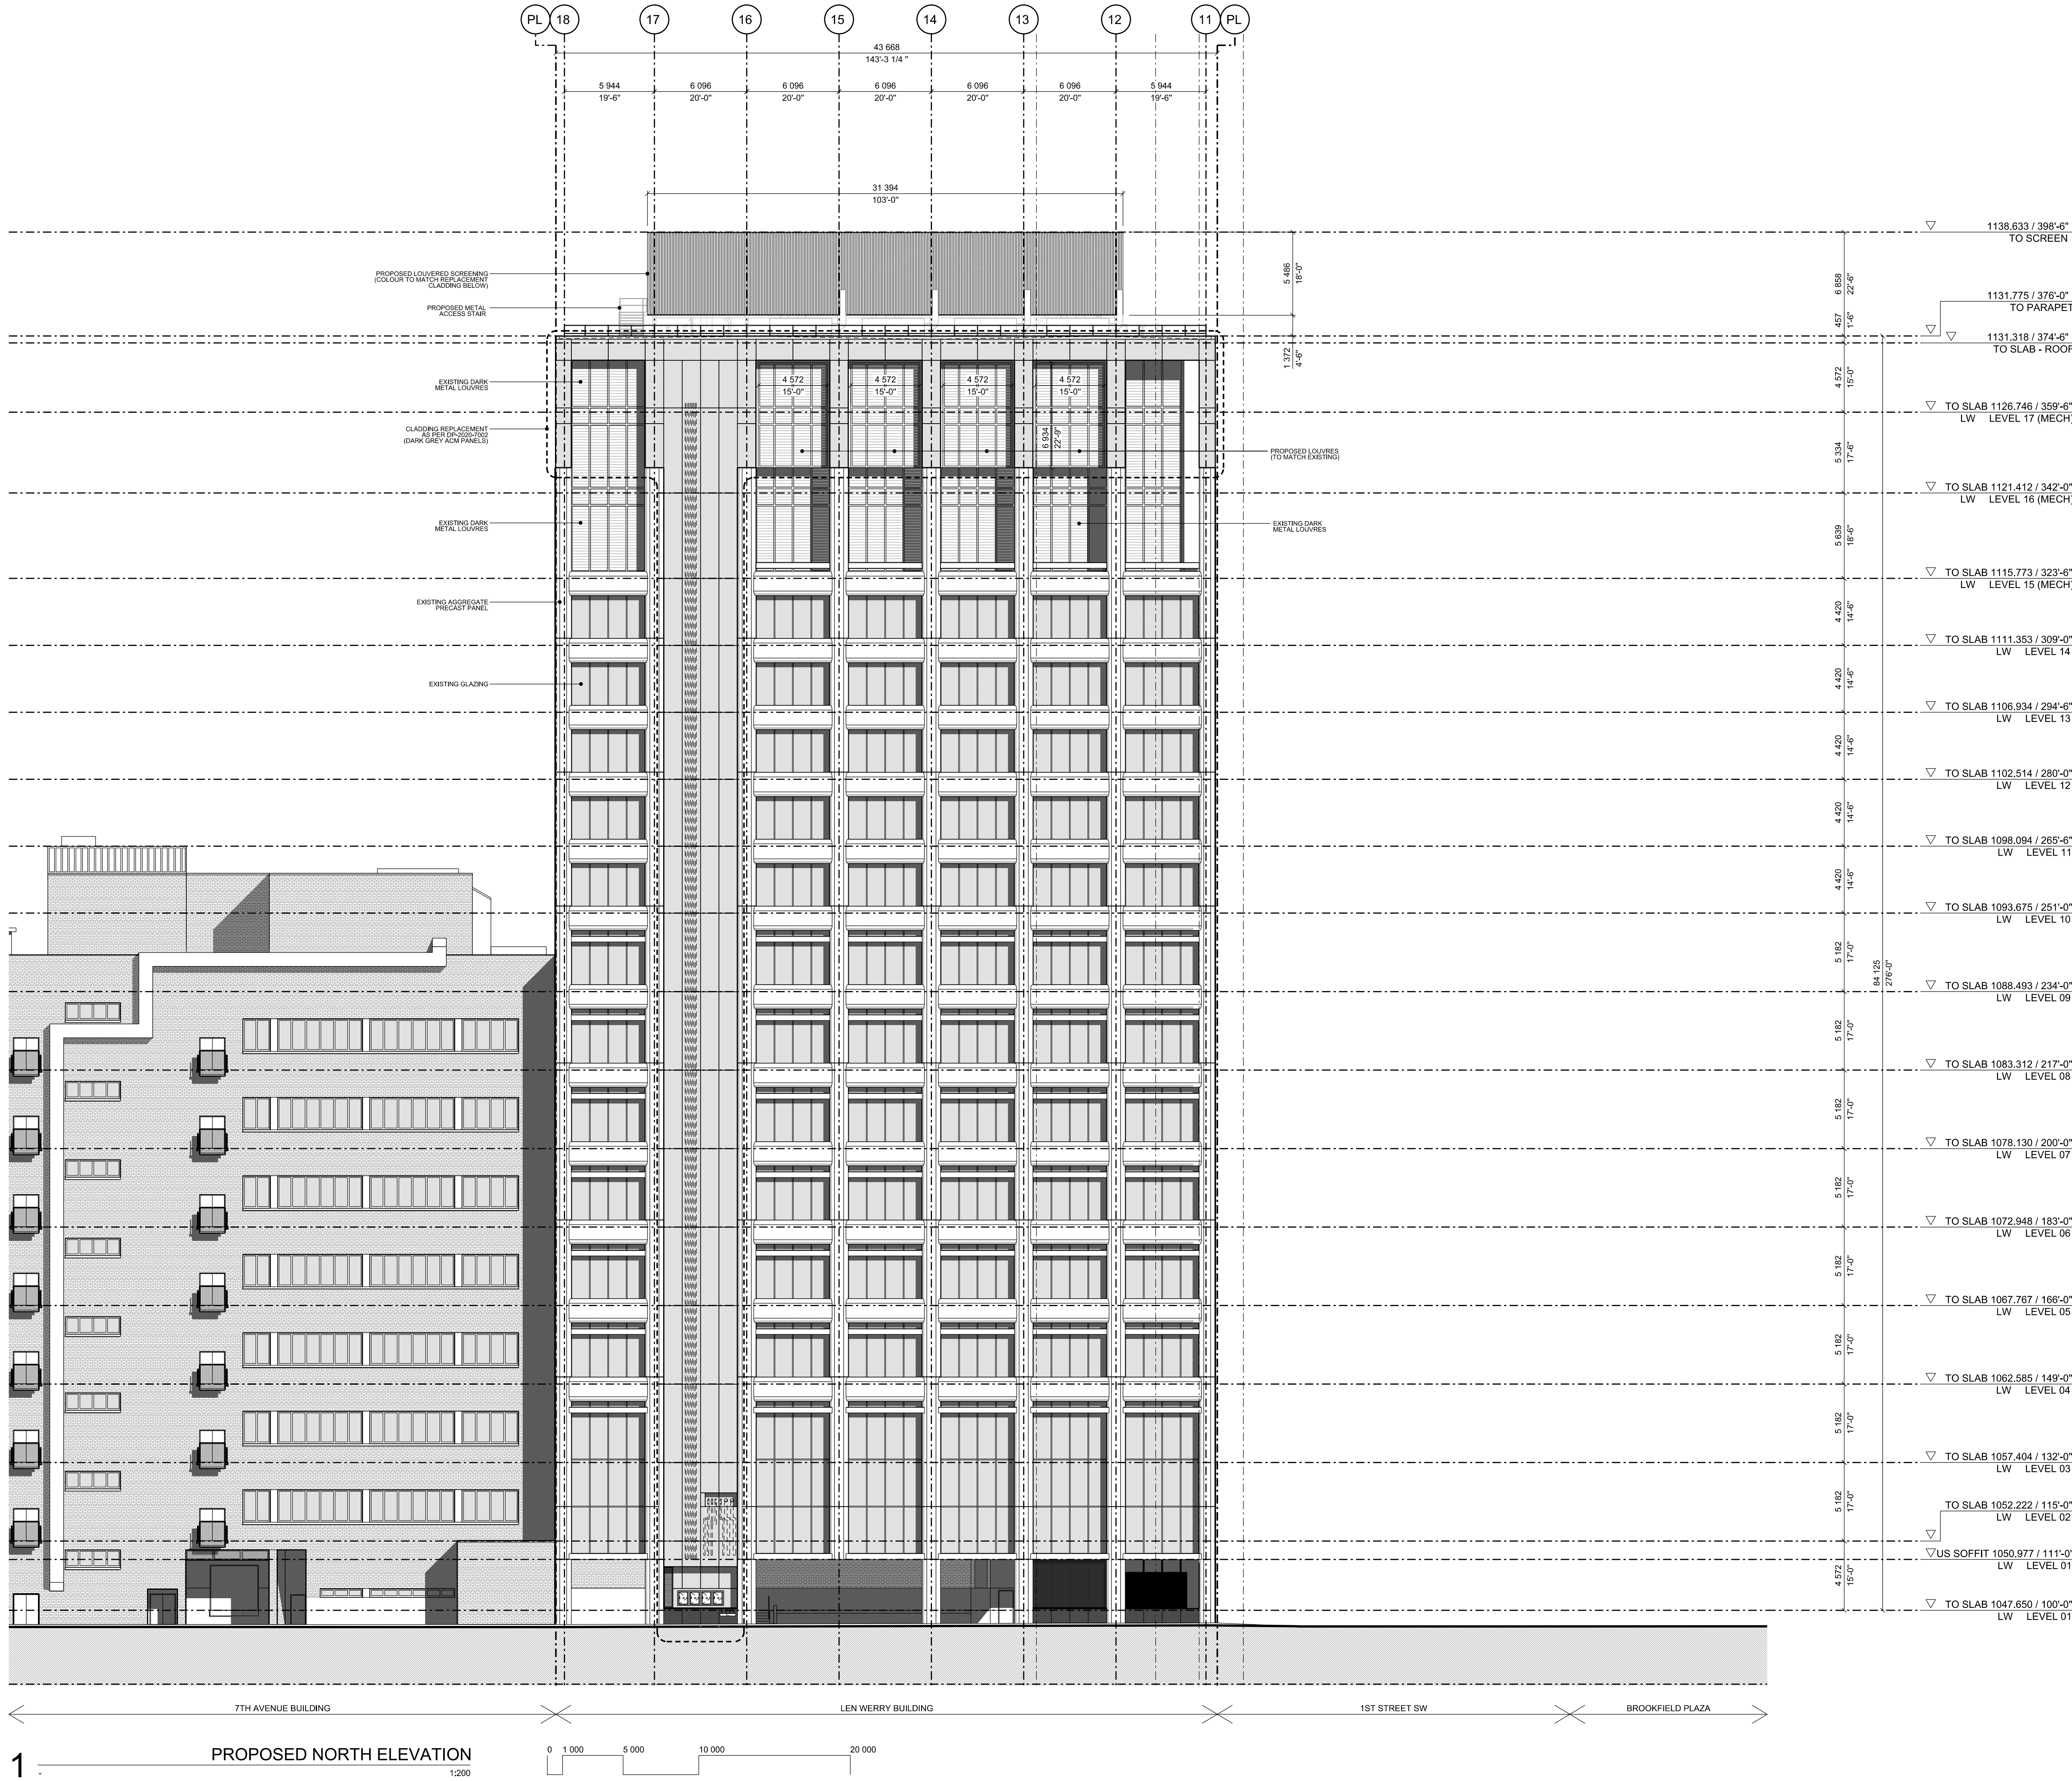

REVISION	DATE	DESCRIPTION
00	2026-02-26	PRE-APPLICATION
01	2026-03-12	PRE-DESIGN
02	2026-04-06	PRE-APPLICATION REVIEW
03	2026-04-24	DP DRAFT FOR REVIEW
04	2026-05-20	DEVELOPMENT PERMIT

PROJECT NUMBER
2504

PROJECT
**TELUS LEN WERRY TURBINE GENERATORS
AND HEAT REJECTION UPGRADE**

STREET ADDRESS
**LEN WERRY BUILDING
622 1 STREET SW
CALGARY / ALBERTA / CANADA**

LEGAL DESCRIPTION
**LOT 43
BLOCK 43
PLAN 1513138**

**SCHOFIELD
ARCHITECTURE**

CONTACT
**SCHOFIELD ARCHITECTURE LTD.
JON SCHOFIELD, ARCHITECT AAA AIBC ARB
JON@SCHOFIELDARCHITECTURE.COM
403.354.0201**

DRAWING PURPOSE
DEVELOPMENT PERMIT

DRAWN BY	CHECKED BY	AUTHORIZED BY
SA	JS	JS

DO NOT SCALE FROM DRAWING. THE AUTHOR OF THIS DRAWING TAKES NO RESPONSIBILITY FOR ANY DIMENSIONS OBTAINED BY MEASURING OR SCALING FROM THIS DRAWING AND NO RELEASE MAY BE PLACED ON SUCH DIMENSIONS. IF NO DIMENSIONS IS GIVEN, IT IS THE RESPONSIBILITY OF THE USER TO MEASURE. THE DIMENSION SPECIFICALLY FROM THE AUTHOR OR BY SITE MEASUREMENT.

THE SIZING OF ALL STRUCTURAL AND SERVICE ELEMENTS MUST ALWAYS BE CHECKED AGAINST THE RELEVANT APPROPRIATE DRAWINGS. NO DIMENSIONS SHOULD BE PLACED ON RELEVANT APPROPRIATE DRAWINGS ON THIS DRAWING. COPYRIGHT: THE DOCUMENT HEREIN, INCLUDING BUT NOT LIMITED TO PLANS, SKETCHES, GRAPHIC REPRESENTATIONS, AND SPECIFICATIONS IS PROTECTED BY COPYRIGHT LAW AND MAY NOT BE USED, REPRODUCED IN ANY FORM OR MANNER, OR REVISED EXCEPT WITH WRITTEN PERMISSION FROM SCHOFIELD ARCHITECTURE LTD.

REPORT ANY ERRORS OR OMISSIONS TO THE ARCHITECT PRIOR TO COMMENCEMENT OF THE WORK.

**DEVELOPMENT
PERMIT
DECISION
RENDERED
ON THIS PLAN**

NORTH

DRAWING TITLE
**GENERAL ARRANGEMENT
PROPOSED
ELEVATION
NORTH**


DRAWING FILE NUMBER
A-2504-FD-4502.0

DRAWING DATE
2026-02-26

SCALE @ ARCH D
1:200

REVISION DATE
2026-05-20

REVISION
04

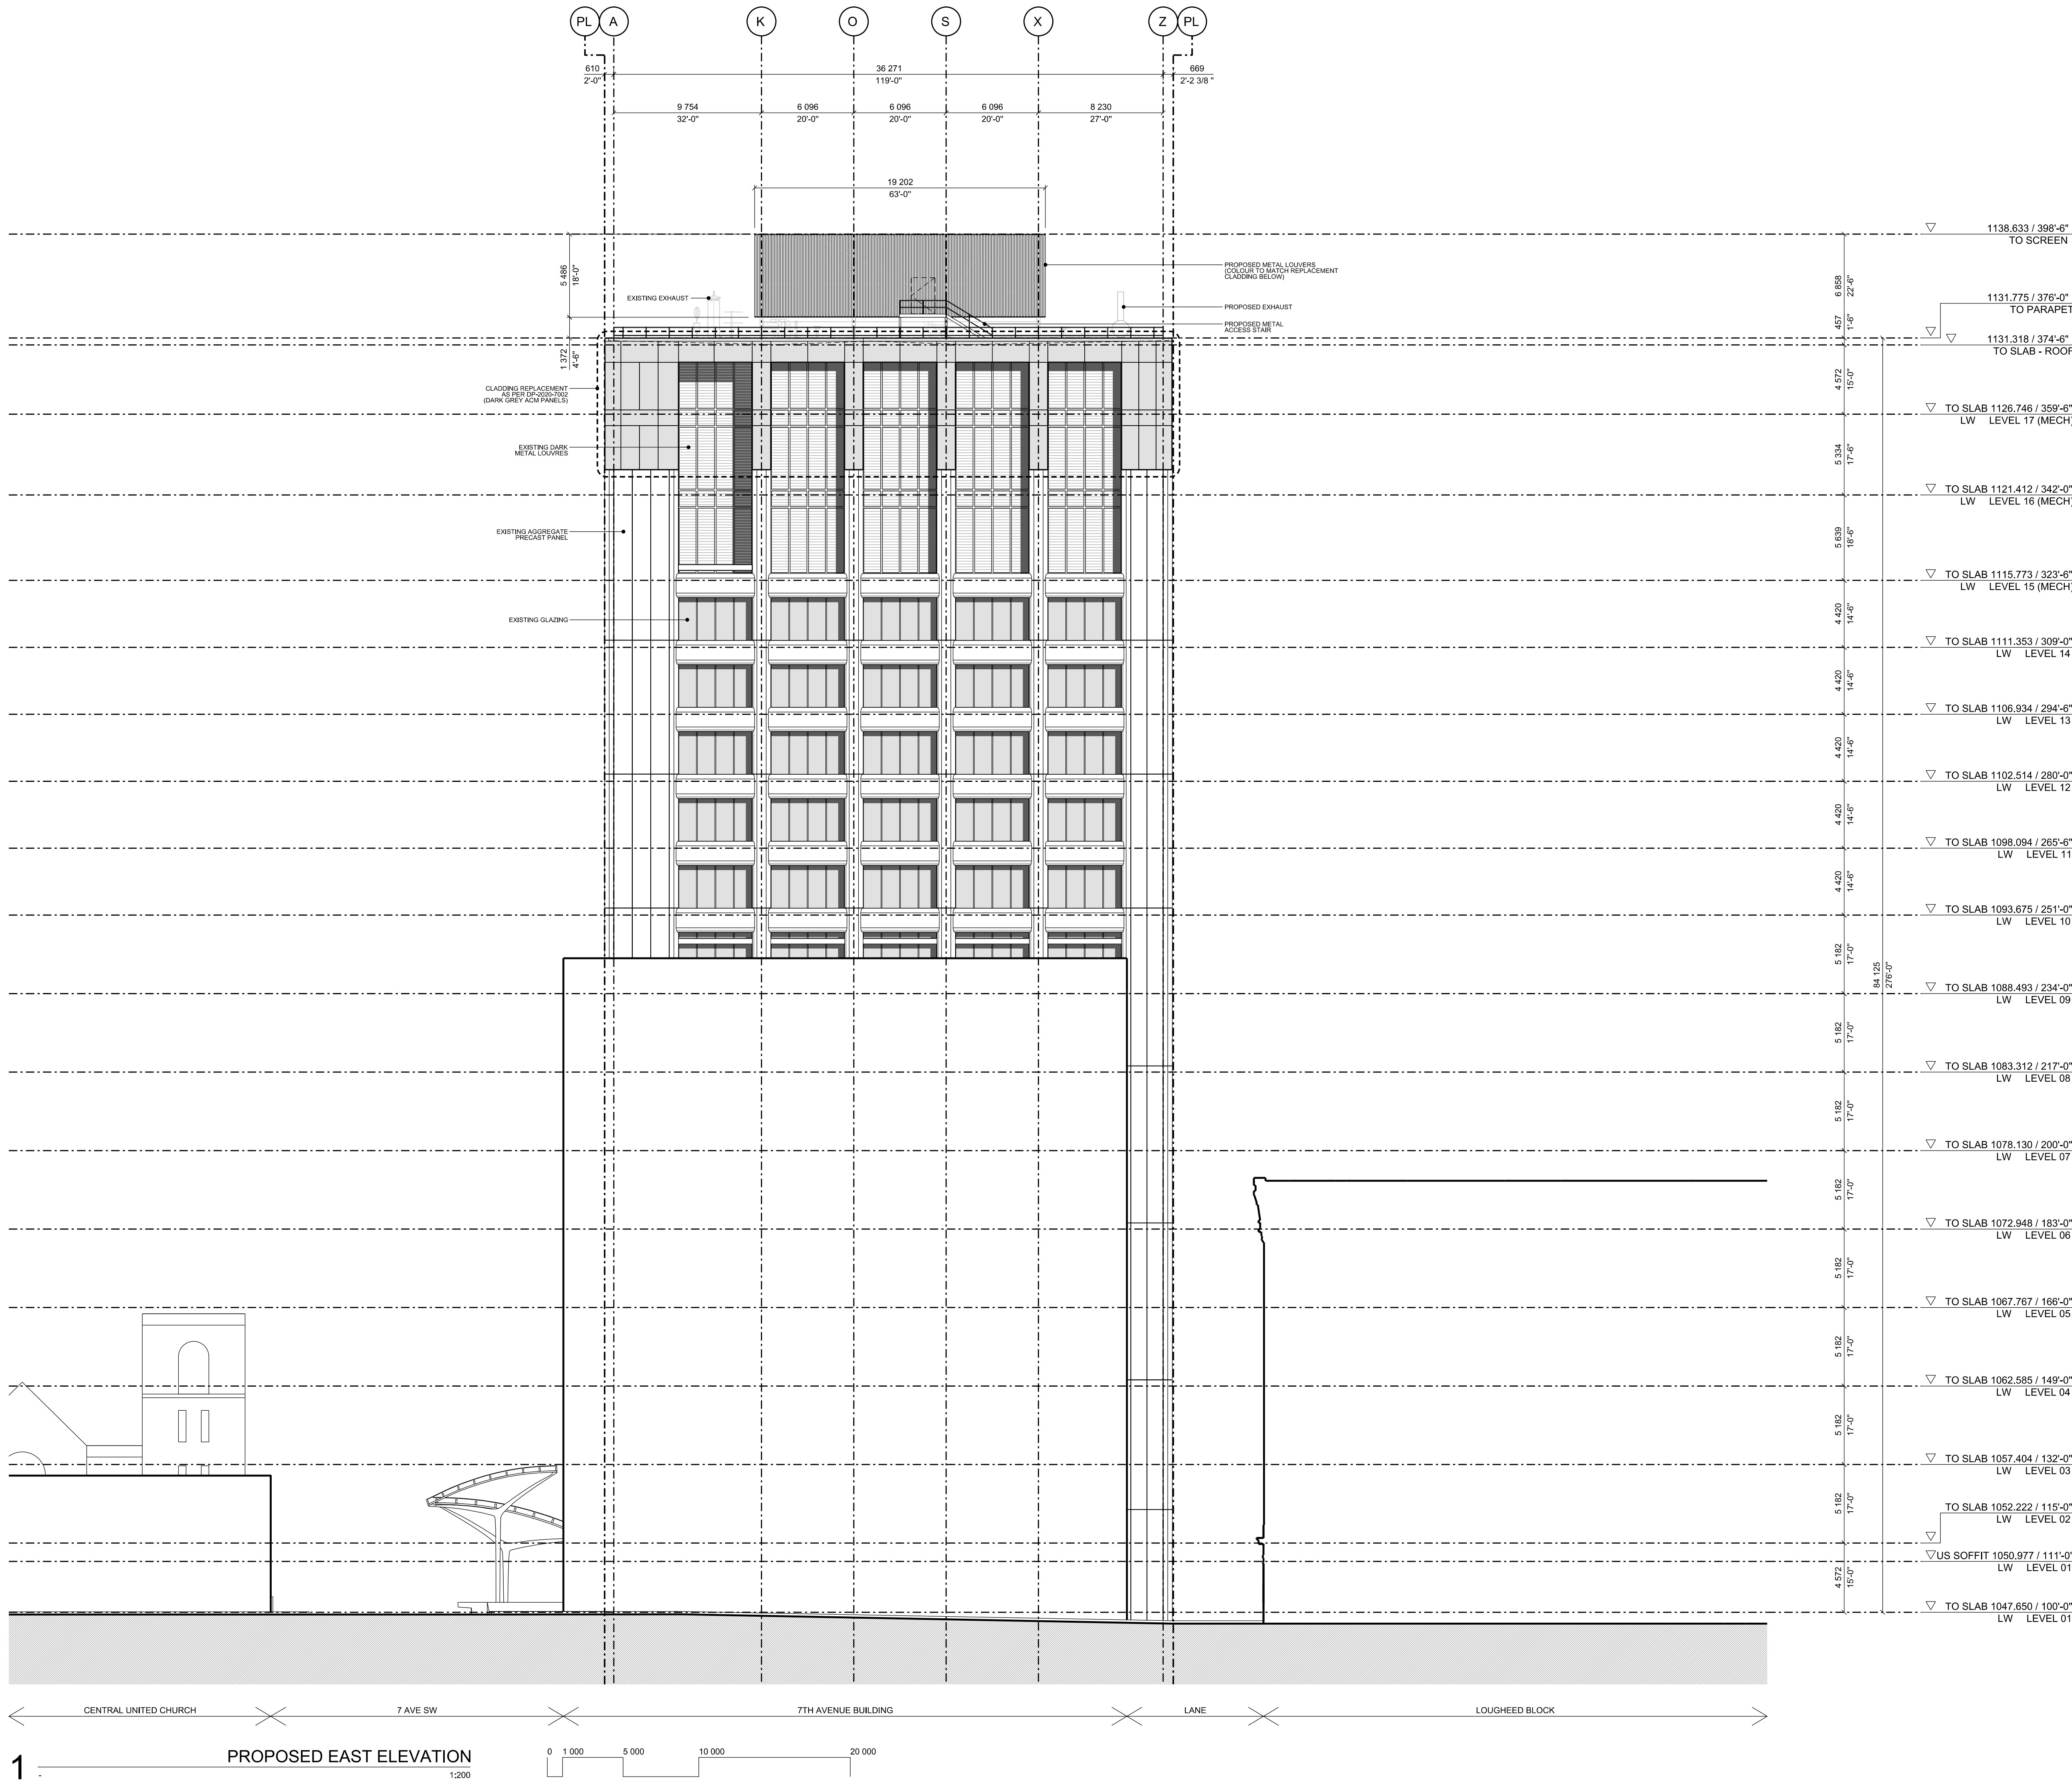

REVISION	DATE	DESCRIPTION
00	2026-02-26	PRE-APPLICATION
01	2026-03-12	PRE-DESIGN
02	2026-04-06	PRE-APPLICATION REVIEW
03	2026-04-24	DP DRAFT FOR REVIEW
04	2026-05-20	DEVELOPMENT PERMIT

PROJECT NUMBER

2504

PROJECT

TELUS LEN WERRY TURBINE GENERATORS AND HEAT REJECTION UPGRADE

STREET ADDRESS

LEN WERRY BUILDING
622 1 STREET SW
CALGARY / ALBERTA / CANADA

LEGAL DESCRIPTION

LOT 43
BLOCK 43
PLAN 1513138

SCHOFIELD ARCHITECTURE

CONTACT

SCHOFIELD ARCHITECTURE LTD.
JON SCHOFIELD, ARCHITECT AAA AIBC ARB
JON@SCHOFIELDARCHITECTURE.COM
403.354.0201

DRAWING PURPOSE

DEVELOPMENT PERMIT

DRAWN BY	CHECKED BY	AUTHORIZED BY
SA	JS	JS

DO NOT SCALE FROM DRAWING. THE AUTHOR OF THIS DRAWING TAKES NO RESPONSIBILITY FOR ANY DIMENSIONS OBTAINED BY MEASURING OR SCALING FROM THIS DRAWING AND NO RELEASE MAY BE PLACED ON SUCH DIMENSIONS. IF NO DIMENSIONS ARE GIVEN, IT IS THE RESPONSIBILITY OF THE USER TO MEASURE THE DIMENSION SPECIFICALLY FROM THE AUTHOR OR BY SITE MEASUREMENT.

THE SIZING OF ALL STRUCTURAL AND SERVICE ELEMENTS MUST ALWAYS BE CHECKED AGAINST THE RELEVANT APPROPRIATE SIZING DRAWINGS AND STANDARDS. SKETCHES, GRAPHIC REPRESENTATIONS AND SPECIFICATIONS IS PROTECTED BY COPYRIGHT LAW AND MAY NOT BE USED, REPRODUCED IN ANY FORM OR MANNER, WITHOUT THE WRITTEN PERMISSION OF THE ARCHITECT.

REPORT ANY ERRORS OR OMISSIONS TO THE ARCHITECT PRIOR TO COMMENCEMENT OF THE WORK.

DEVELOPMENT PERMIT DECISION RENDERED ON THIS PLAN

NORTH


DRAWING TITLE

GENERAL ARRANGEMENT
PROPOSED ELEVATION EAST

DRAWING FILE NUMBER

A-2504-FD-4503.0

DRAWING DATE	SCALE @ ARCH'D
2026-02-26	1:200
REVISION DATE	REVISION
2026-05-20	04

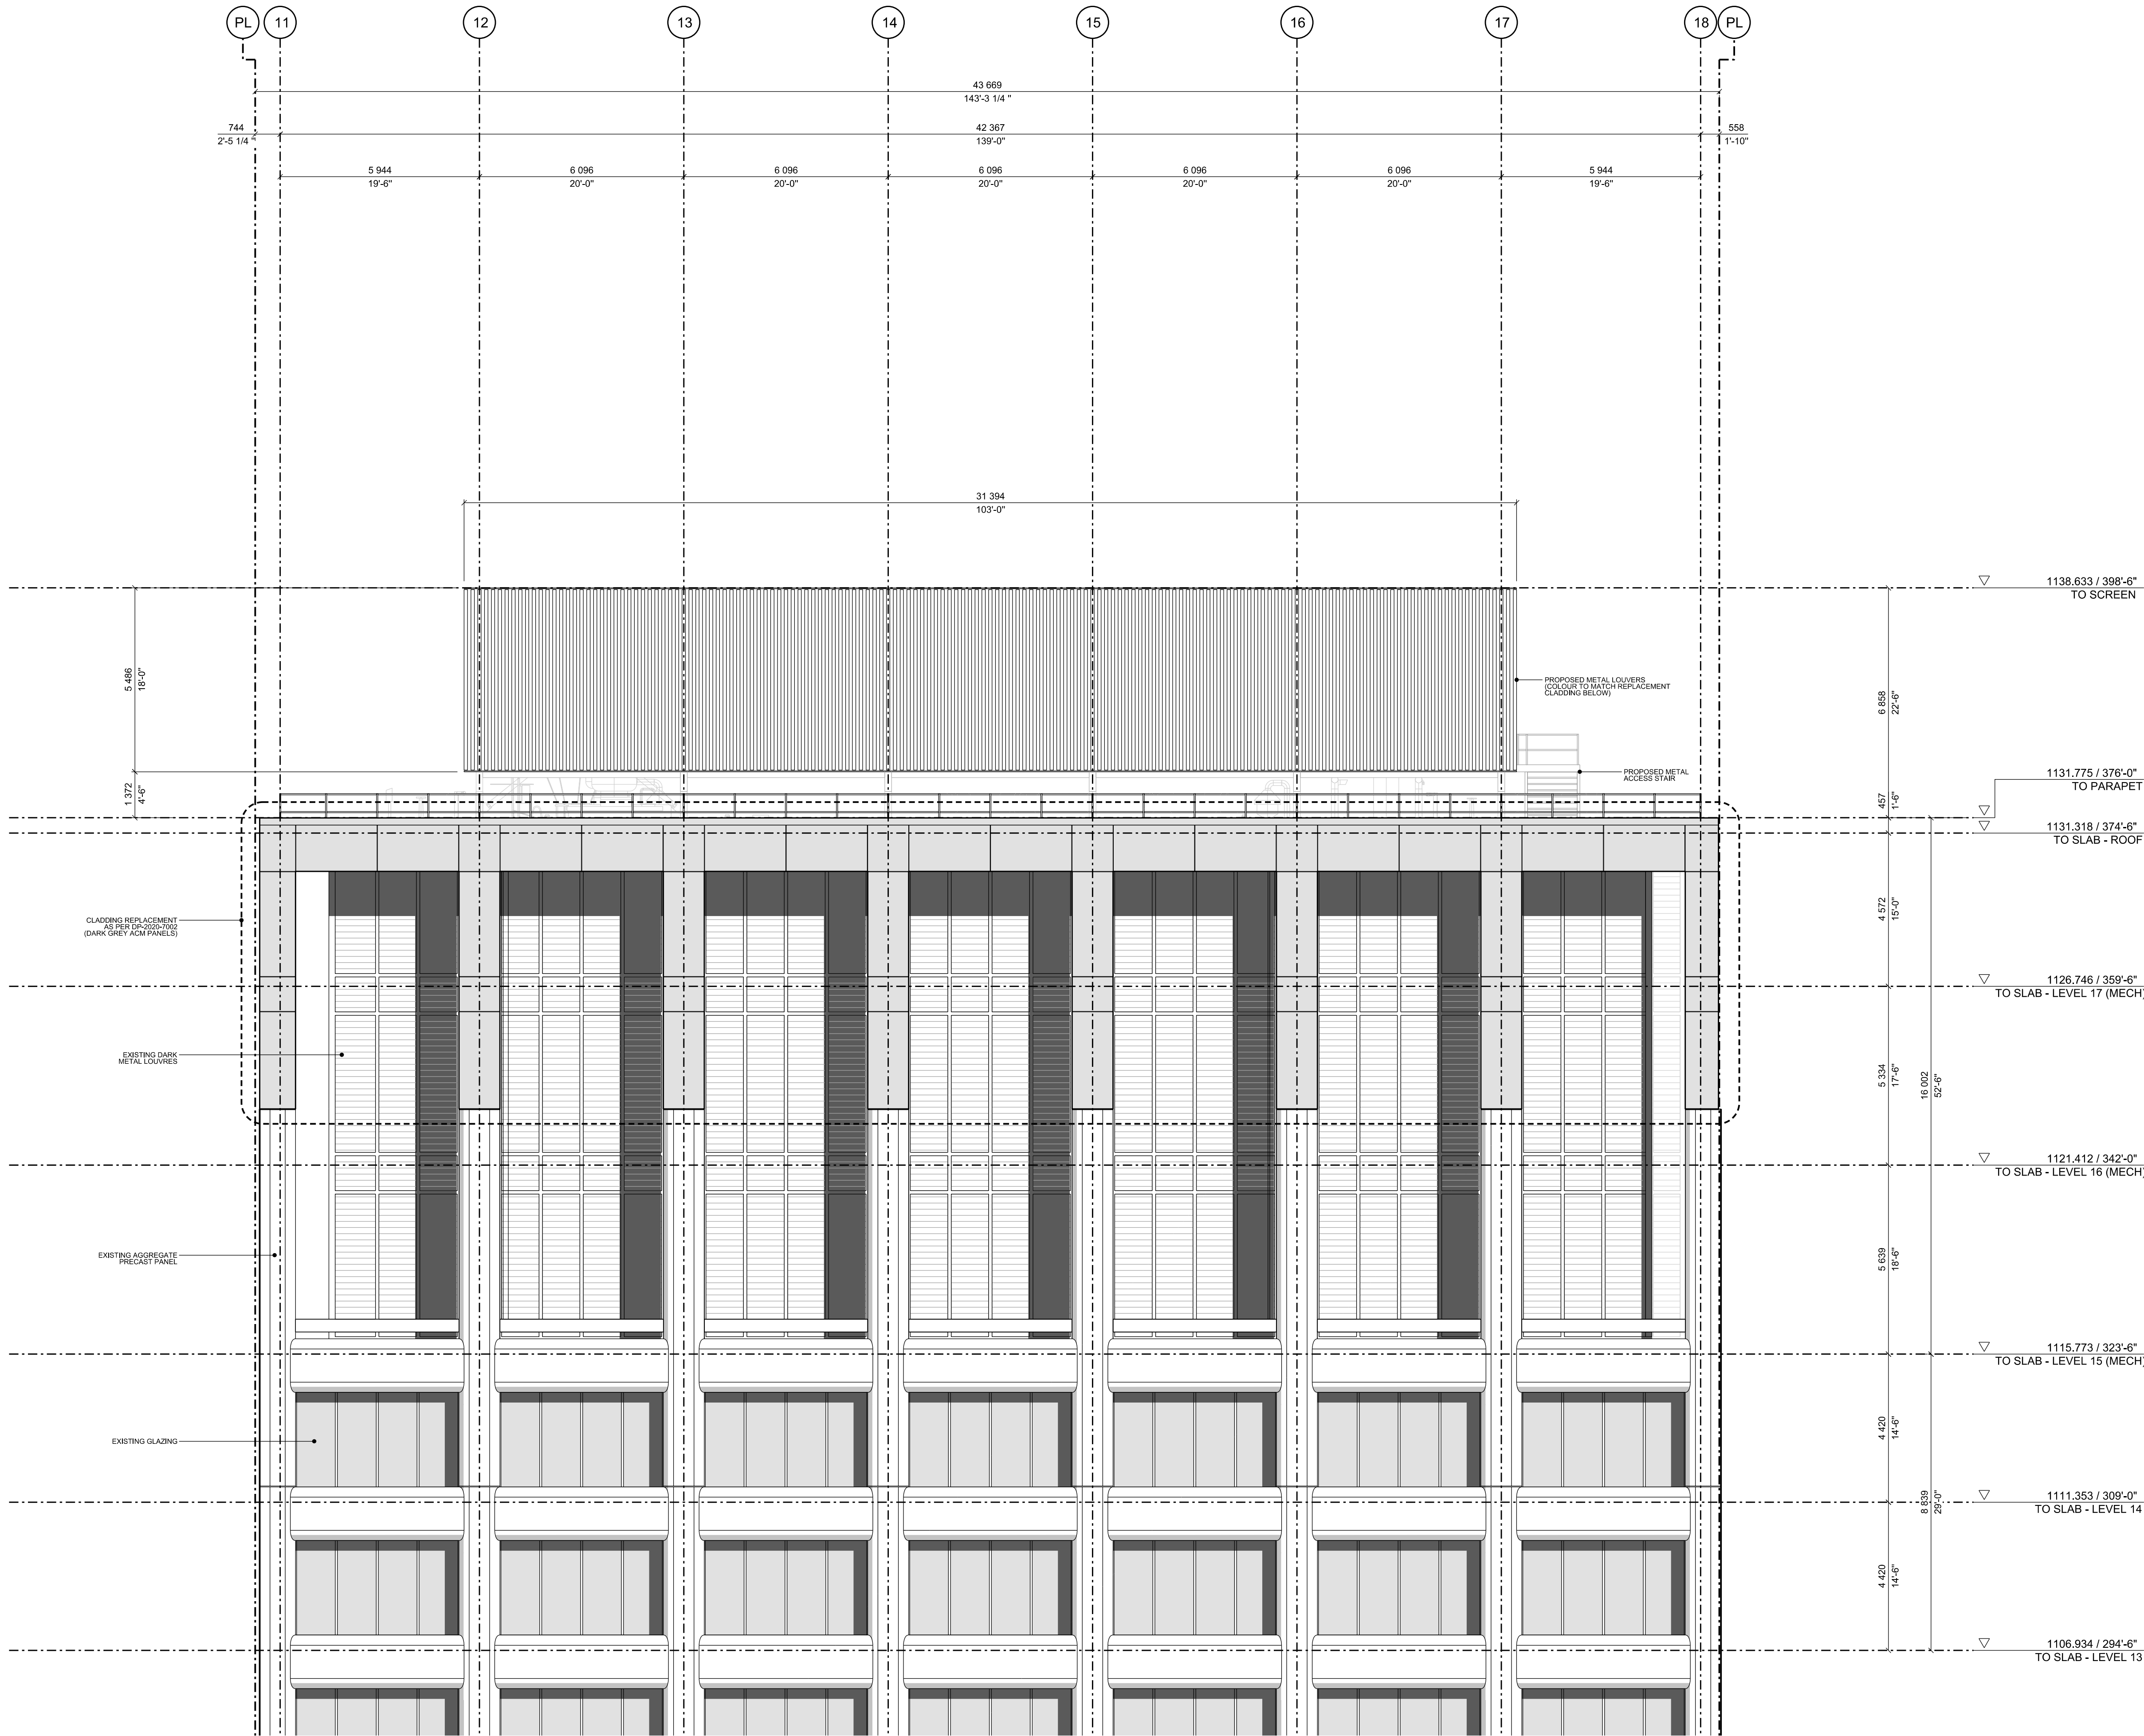

REVISION	DATE	DESCRIPTION
00	2026-02-26	PRE-APPLICATION
01	2026-03-12	PRE-DESIGN
02	2026-04-06	PRE-APPLICATION REVIEW
03	2026-04-24	DP DRAFT FOR REVIEW
04	2026-05-20	DEVELOPMENT PERMIT

PROJECT NUMBER
2504

PROJECT
TELUS LEN WERRY TURBINE GENERATORS
AND HEAT REJECTION UPGRADE

STREET ADDRESS
LEN WERRY BUILDING
622 1 STREET SW
CALGARY / ALBERTA / CANADA

LEGAL DESCRIPTION
LOT 43
BLOCK 43
PLAN 1513138

CONTACT
SCHOFIELD ARCHITECTURE LTD.
JON SCHOFIELD, ARCHITECT AAA AIBC ARB
JON@SCHOFIELDARCHITECTURE.COM
403.354.0201

DRAWING PURPOSE
DEVELOPMENT PERMIT

DRAWN BY	CHECKED BY	AUTHORIZED BY
SA	JS	JS

DO NOT SCALE FROM DRAWING. THE AUTHOR OF THIS DRAWING TAKES NO RESPONSIBILITY FOR ANY DIMENSIONS OBTAINED BY MEASURING OR SCALING FROM THIS DRAWING AND NO RELEASE MAY BE PLACED ON SUCH DIMENSIONS. IF NO DIMENSION IS GIVEN, IT IS THE RESPONSIBILITY OF THE ENGINEER OR MEASUREMENT.
THE SIZING OF ALL STRUCTURAL AND SERVICE ELEMENTS MUST ALWAYS BE CHECKED AGAINST THE RELEVANT APPROPRIATION'S DRAWINGS, NO RELEASES. COPYRIGHT: THE DOCUMENT HEREIN, INCLUDING BUT NOT LIMITED TO PLANS, SKETCHES, GRAPHIC REPRESENTATIONS AND SPECIFICATIONS IS PROTECTED BY COPYRIGHT LAW AND MAY NOT BE USED, REPRODUCED IN ANY FORM OR MANNER, LIT. REPORT ANY ERRORS OR OMISSIONS TO THE ARCHITECT PRIOR TO COMMENCEMENT OF THE WORK.

DEVELOPMENT
PERMIT
DECISION
RENDERED
ON THIS PLAN


NORTH

DRAWING TITLE
SOUTH ROOF ELEVATION
PROPOSED

DRAWING FILE NUMBER
A-2504-FD-4700.0

DRAWING DATE	SCALE @ ARCH'D
2026-02-26	1:100

REVISION DATE	REVISION
2026-05-20	04

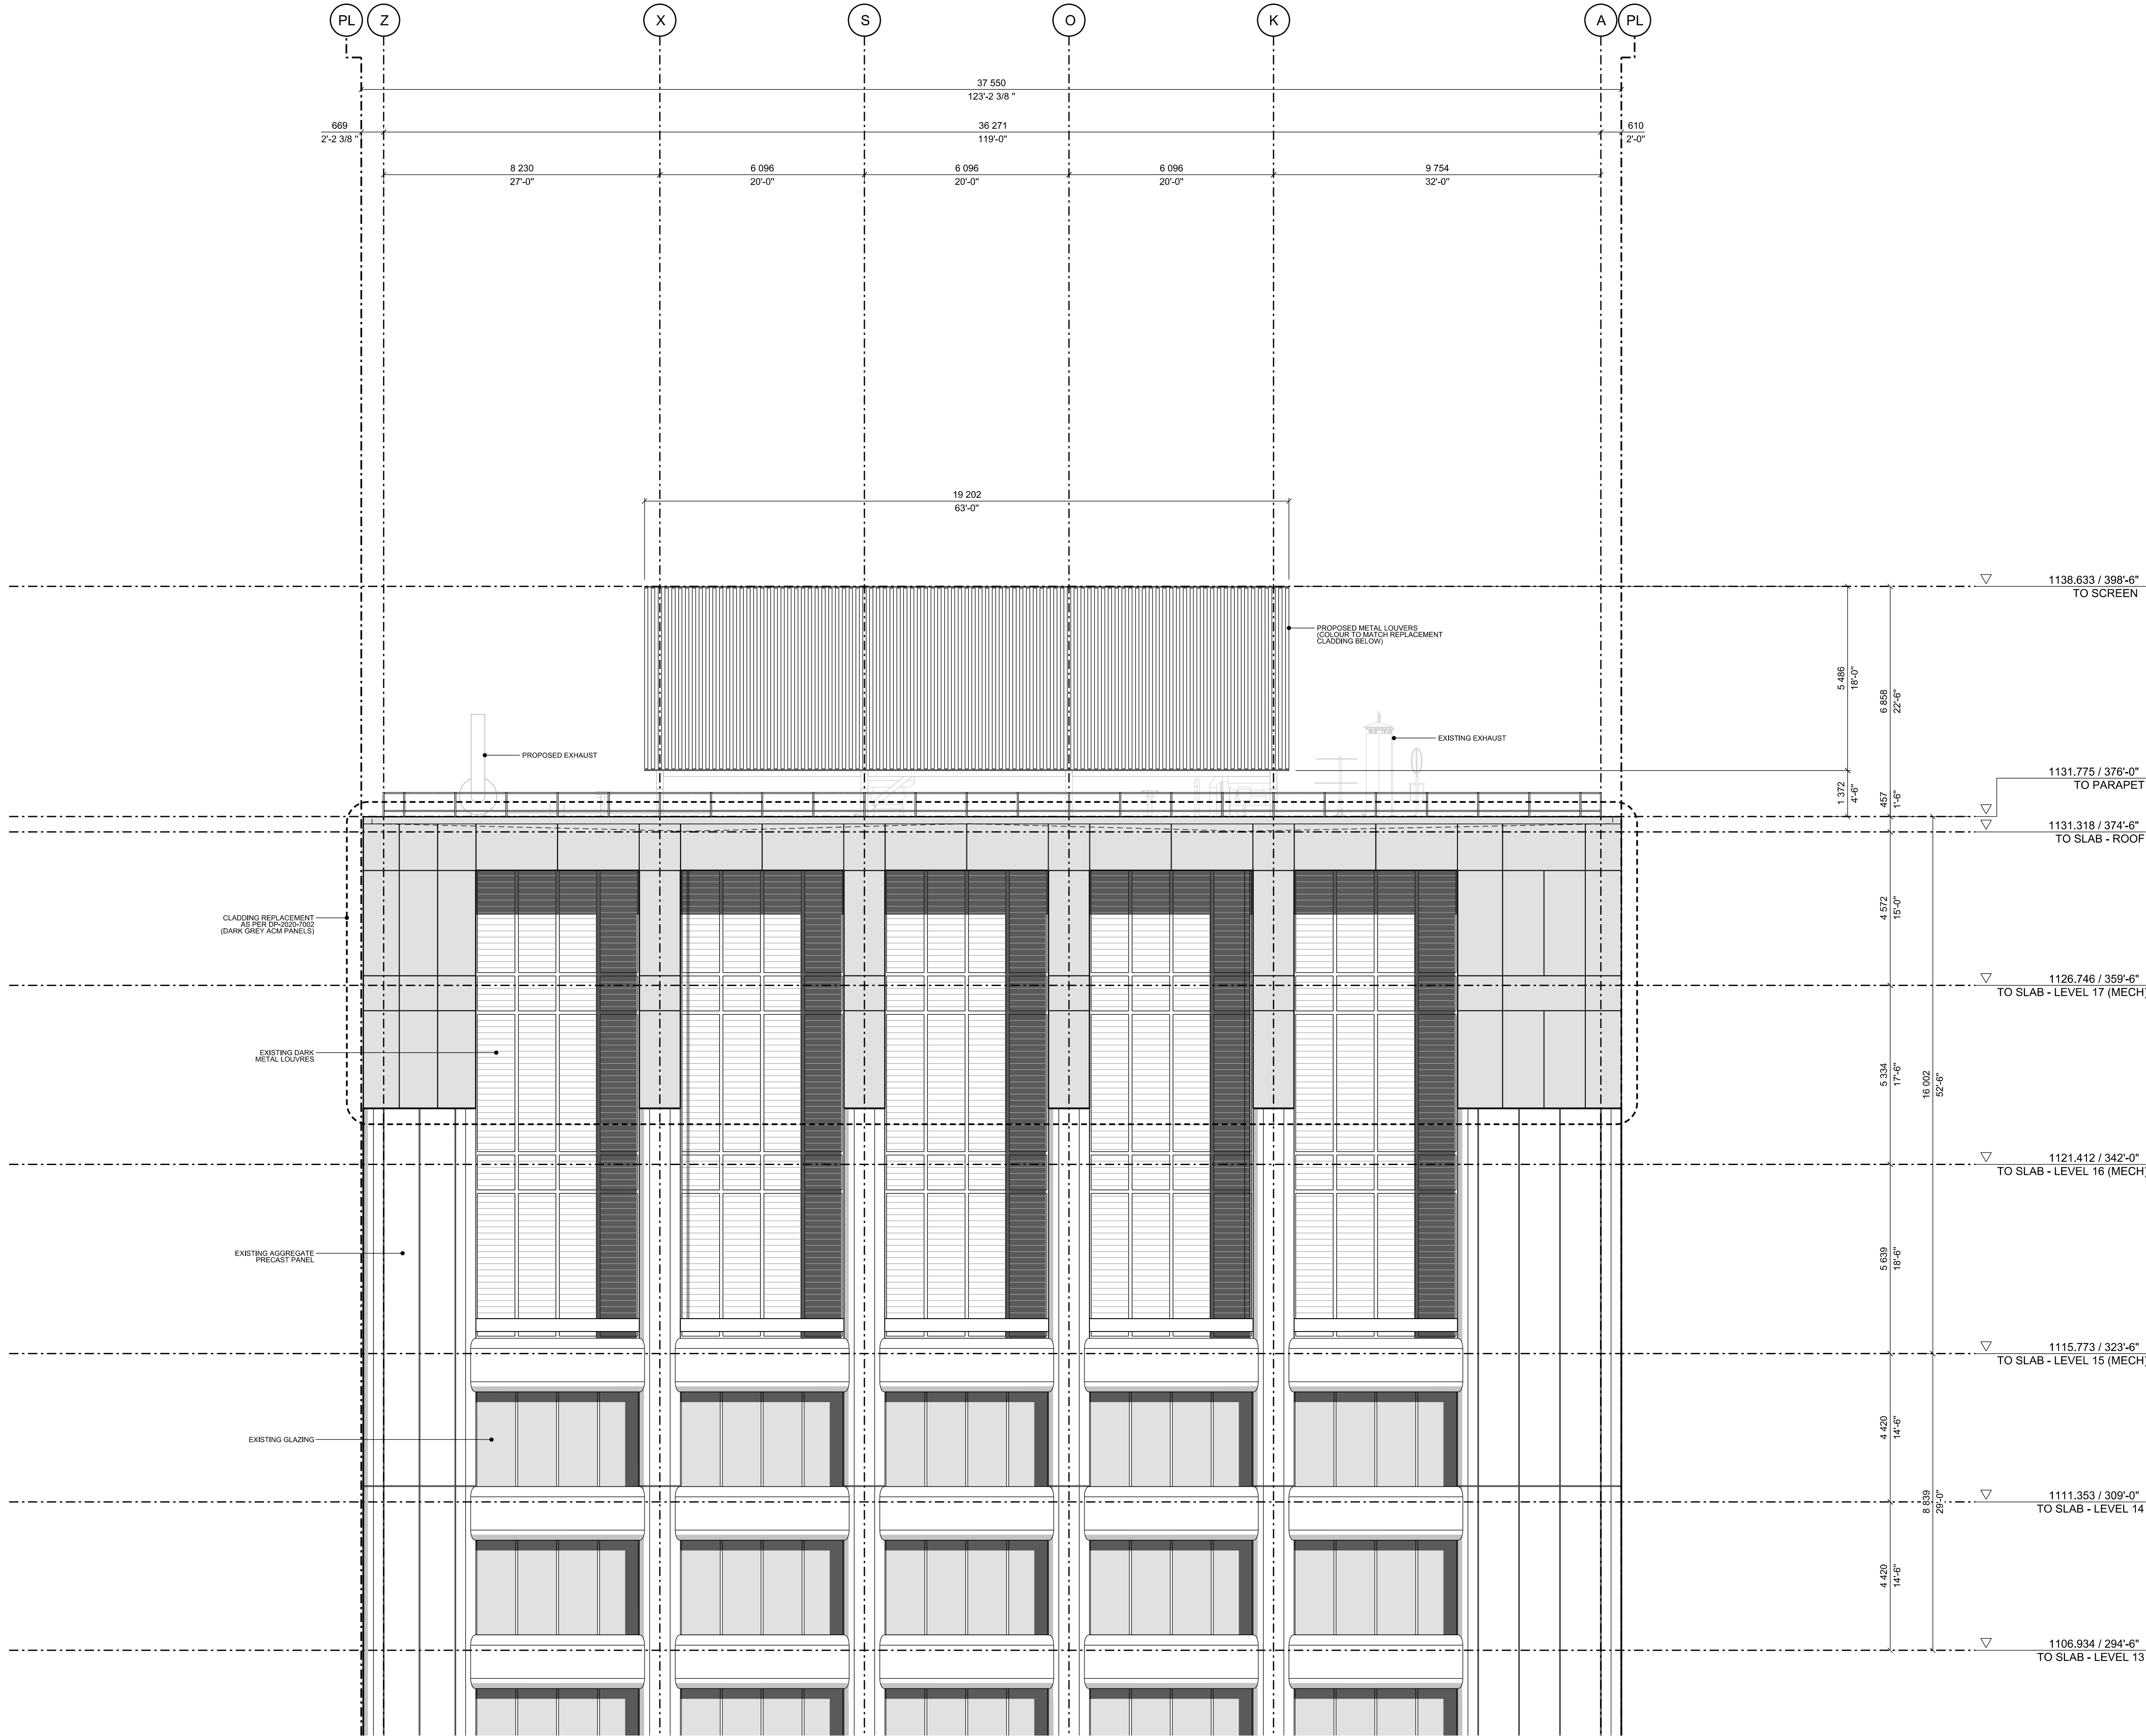

REVISION	DATE	DESCRIPTION
00	2026-02-26	PRE-APPLICATION
01	2026-03-12	PRE-DESIGN
02	2026-04-06	PRE-APPLICATION REVIEW
03	2026-04-24	DP DRAFT FOR REVIEW
04	2026-05-20	DEVELOPMENT PERMIT

PROJECT NUMBER
2504

PROJECT
TELUS LEN WERRY TURBINE GENERATORS
AND HEAT REJECTION UPGRADE

STREET ADDRESS
LEN WERRY BUILDING
622 1 STREET SW
CALGARY / ALBERTA / CANADA

LEGAL DESCRIPTION
LOT 43
BLOCK 43
PLAN 1513138

SCHOFIELD
ARCHITECTURE

CONTACT
SCHOFIELD ARCHITECTURE LTD.
JON SCHOFIELD, ARCHITECT AAA AIBC ARB
JON@SCHOFIELDARCHITECTURE.COM
403.354.0201

DRAWING PURPOSE
DEVELOPMENT PERMIT

DRAWN BY	CHECKED BY	AUTHORIZED BY
SA	JS	JS

DO NOT SCALE FROM DRAWING. THE AUTHOR OF THIS DRAWING TAKES NO RESPONSIBILITY FOR ANY DIMENSIONS OBTAINED BY MEASURING OR SCALING FROM THIS DRAWING AND NO RELEASE MAY BE PLACED ON SUCH DIMENSIONS. IF ASCERTAINING THE DIMENSION SPECIFICALLY FROM THE AUTHOR OR BY SITE MEASUREMENT.

THE SIZING OF ALL STRUCTURAL AND SERVICE ELEMENTS MUST ALWAYS BE SIZED TO BE PLACED UPON SIZING APPROBATION IS DRAWING. NO DIMENSIONS SKETCHES, GRAPHIC REPRESENTATIONS AND SPECIFICATIONS IS PROTECTED BY COPYRIGHT LAW AND MAY NOT BE USED, REPRODUCED IN ANY FORM OR MANNER, REPORT ANY ERRORS OR OMISSIONS TO THE ARCHITECT PRIOR TO COMMENCEMENT OF THE WORK.


DEVELOPMENT
PERMIT
DECISION
RENDERED
ON THIS PLAN

NORTH

DRAWING TITLE
WEST ROOF ELEVATION
EXISTING

DRAWING FILE NUMBER
A-2504-FD-4701.0

DRAWING DATE	SCALE @ ARCH'D
2026-02-26	1:100
REVISION DATE	REVISION
2026-05-20	04

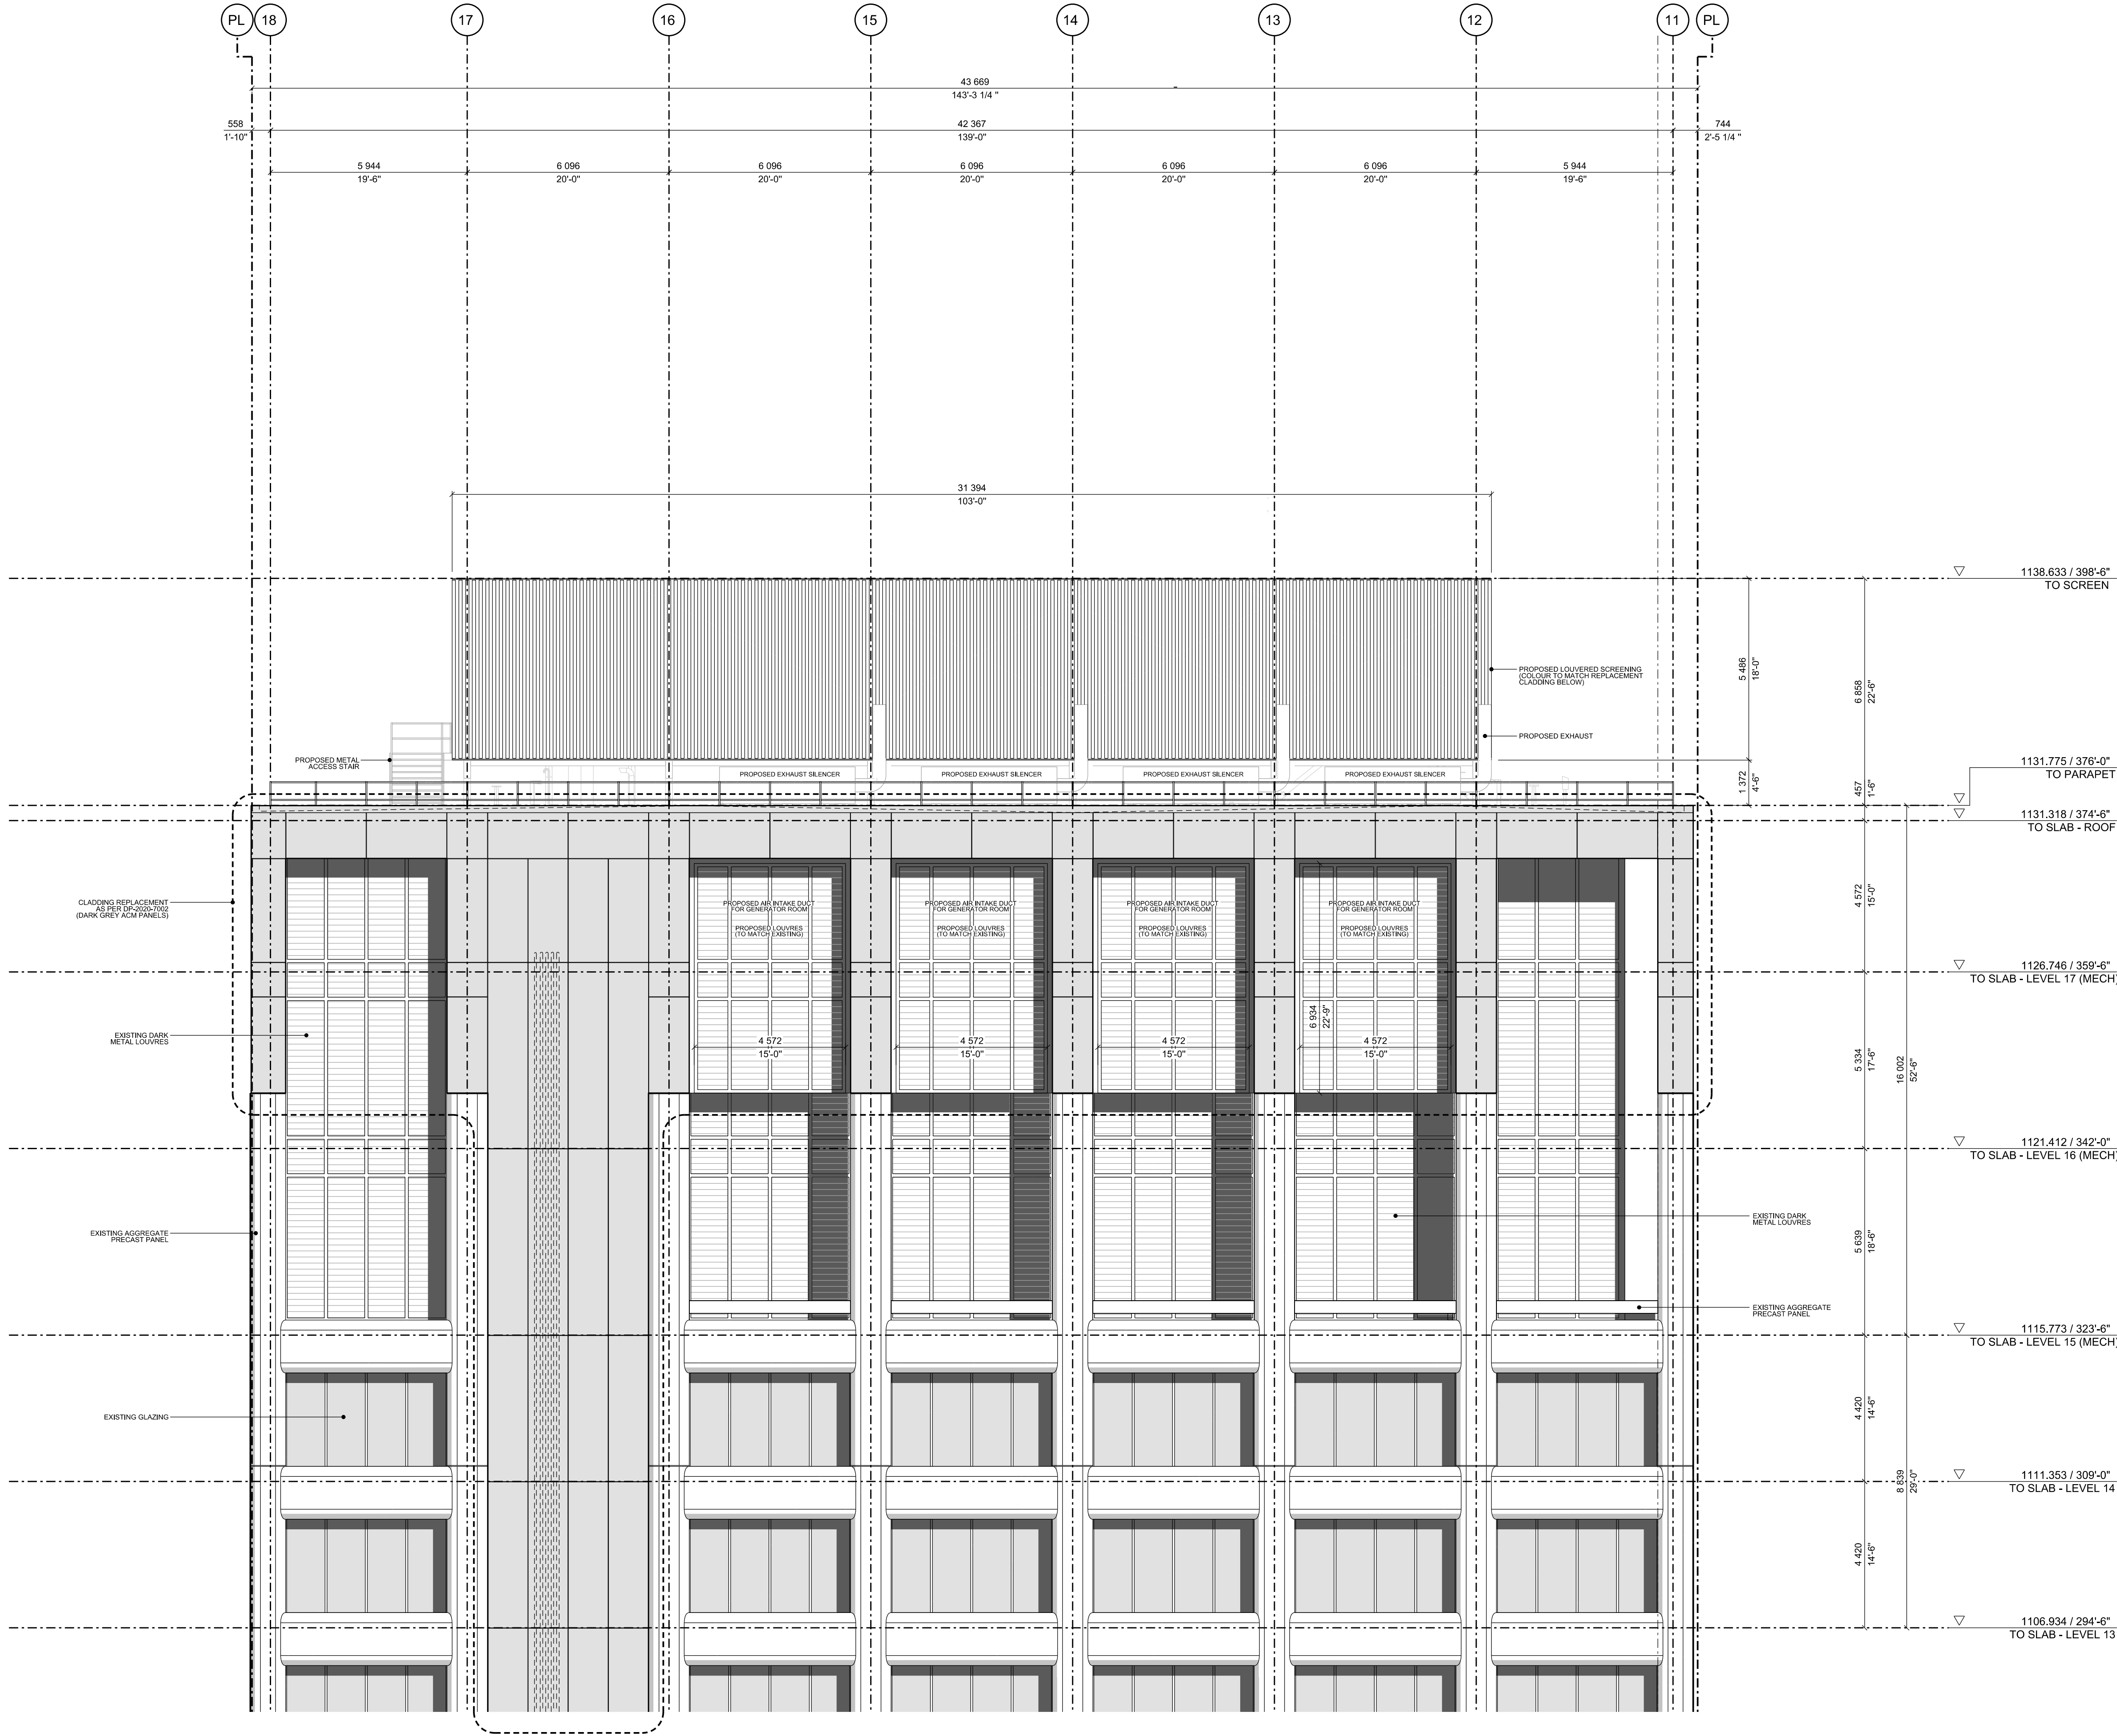

REVISION	DATE	DESCRIPTION
00	2026-02-26	PRE-APPLICATION
01	2026-03-12	PRE-DESIGN
02	2026-04-06	PRE-APPLICATION REVIEW
03	2026-04-24	DP DRAFT FOR REVIEW
04	2026-05-20	DEVELOPMENT PERMIT

PROJECT NUMBER
2504

PROJECT
TELUS LEN WERRY TURBINE GENERATORS
AND HEAT REJECTION UPGRADE

STREET ADDRESS
LEN WERRY BUILDING
622 1 STREET SW
CALGARY / ALBERTA / CANADA

LEGAL DESCRIPTION
LOT 43
BLOCK 43
PLAN 1513138

SCHOFIELD
ARCHITECTURE

CONTACT
SCHOFIELD ARCHITECTURE LTD.
JON SCHOFIELD, ARCHITECT AAA AIBC ARB
JON@SCHOFIELDARCHITECTURE.COM
403.354.0201

DRAWING PURPOSE
DEVELOPMENT PERMIT

DRAWN BY	CHECKED BY	AUTHORIZED BY
SA	JS	JS

DO NOT SCALE FROM DRAWING. THE AUTHOR OF THIS DRAWING TAKES NO RESPONSIBILITY FOR ANY DIMENSIONS OBTAINED BY MEASURING OR SCALING FROM THIS DRAWING AND NO RELEASE MAY BE PLACED ON SUCH DIMENSIONS. IF ASCERTAINING DIMENSIONS, IT IS THE RESPONSIBILITY OF THE ENGINEER OR MEASUREMENT.
THE SIZING OF ALL STRUCTURAL AND SERVICE ELEMENTS MUST ALWAYS BE CHECKED BY ENGINEER OR MEASUREMENT. APPROVAL IS GRANTED BY THE ENGINEER OR MEASUREMENT.
COPYRIGHT: THE DOCUMENT HEREIN, INCLUDING BUT NOT LIMITED TO PLANS, SKETCHES, GRAPHIC REPRESENTATIONS, AND SPECIFICATIONS IS PROTECTED BY COPYRIGHT LAW AND MAY NOT BE USED, REPRODUCED IN ANY FORM OR MANNER, WITHOUT THE WRITTEN PERMISSION OF SCHOFIELD ARCHITECTURE LTD.
REPORT ANY ERRORS OR OMISSIONS TO THE ARCHITECT PRIOR TO COMMENCEMENT OF THE WORK.


DEVELOPMENT
PERMIT
DECISION
RENDERED
ON THIS PLAN

NORTH

DRAWING TITLE
NORTH ROOF ELEVATION
PROPOSED

DRAWING FILE NUMBER
A-2504-FD-4702.0

DRAWING DATE 2026-02-26	SCALE @ ARCH'D 1:100
REVISION DATE 2026-05-20	REVISION 04

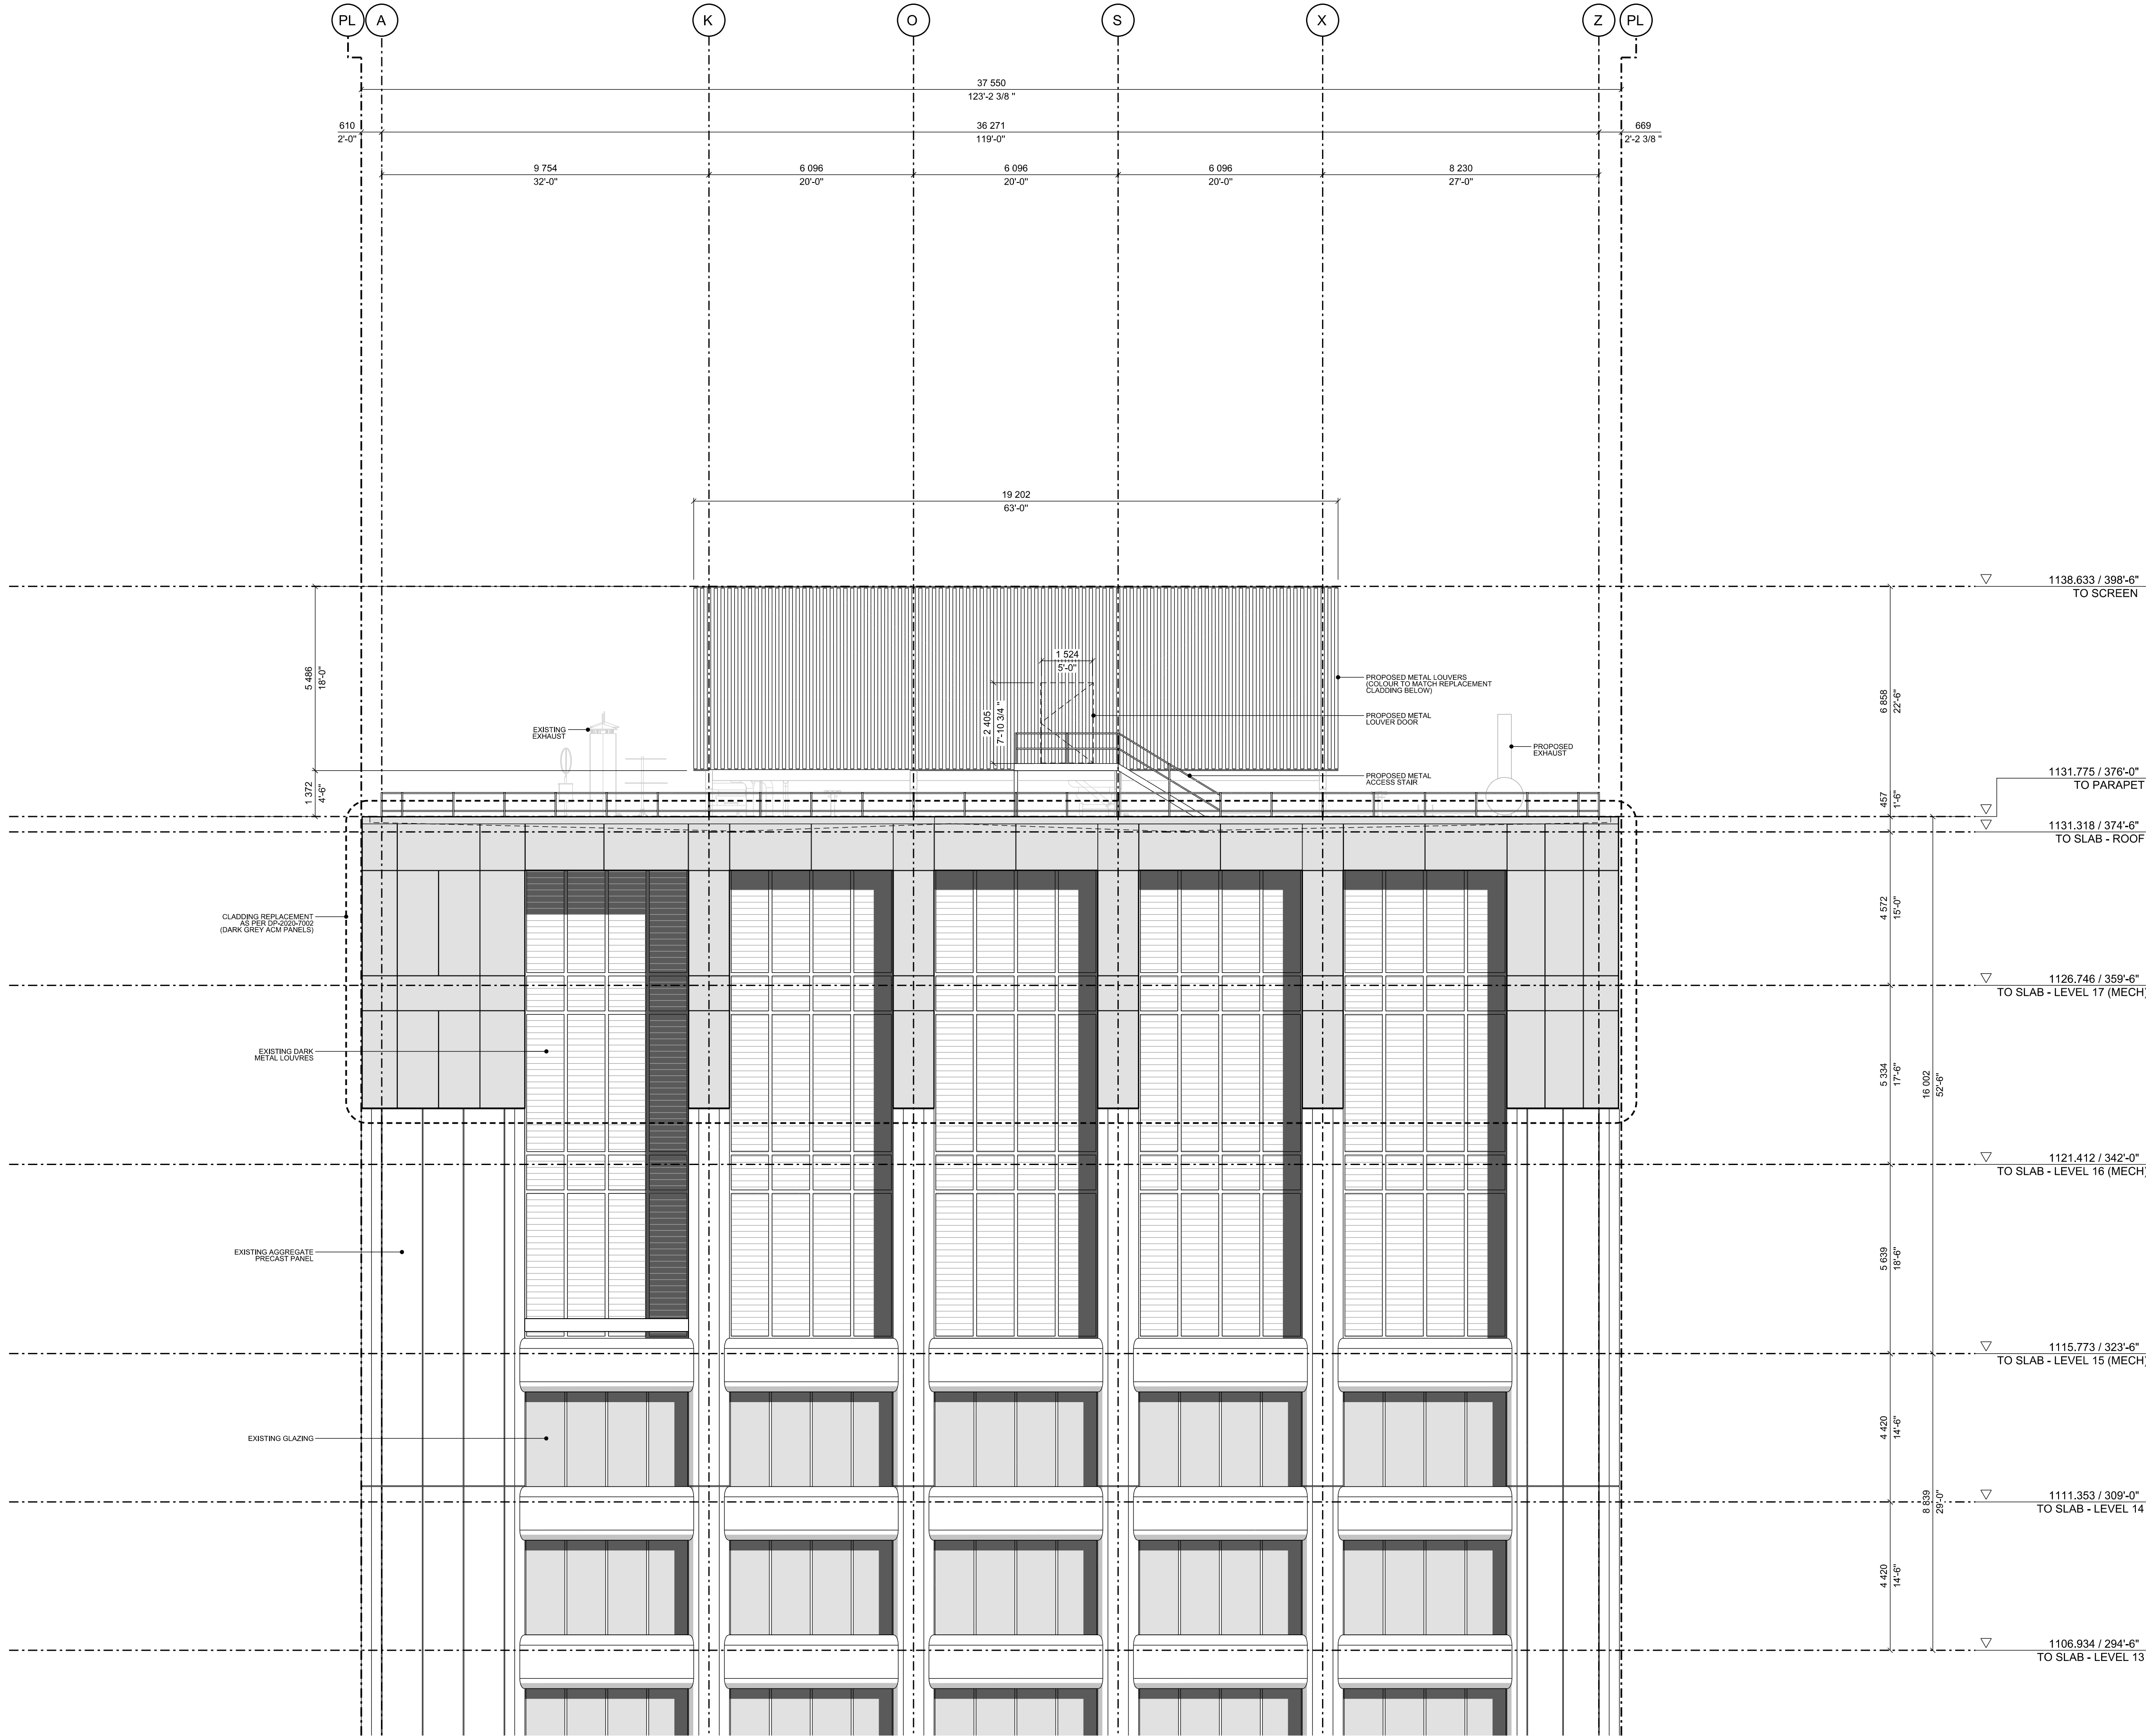

REVISION	DATE	DESCRIPTION
00	2026-02-26	PRE-APPLICATION
01	2026-03-12	PRE-DESIGN
02	2026-04-06	PRE-APPLICATION REVIEW
03	2026-04-24	DP DRAFT FOR REVIEW
04	2026-05-20	DEVELOPMENT PERMIT

PROJECT NUMBER
2504

PROJECT
TELUS LEN WERRY TURBINE GENERATORS
AND HEAT REJECTION UPGRADE

STREET ADDRESS
LEN WERRY BUILDING
622 1 STREET SW
CALGARY / ALBERTA / CANADA

LEGAL DESCRIPTION
LOT 43
BLOCK 43
PLAN 1513138

SCHOFIELD
ARCHITECTURE

CONTACT
SCHOFIELD ARCHITECTURE LTD.
JON SCHOFIELD, ARCHITECT AAA AIBC ARB
JON@SCHOFIELDARCHITECTURE.COM
403.354.0201

DRAWING PURPOSE
DEVELOPMENT PERMIT

DRAWN BY	CHECKED BY	AUTHORIZED BY
SA	JS	JS

DO NOT SCALE FROM DRAWING. THE AUTHOR OF THIS DRAWING TAKES NO RESPONSIBILITY FOR ANY DIMENSIONS OBTAINED BY MEASURING OR SCALING FROM THIS DRAWING AND NO RELEASE MAY BE PLACED ON SUCH DIMENSIONS. IF NO DIMENSION IS GIVEN, IT IS THE RESPONSIBILITY OF THE ENGINEER OR MEASUREMENT.

THE SIZING OF ALL STRUCTURAL AND SERVICE ELEMENTS MUST ALWAYS BE SIZED TO BE PLACED ON THE DRAWING. CONSULTATION IS REQUIRED ON THE DRAWING.

COPYRIGHT: THE DOCUMENT HEREIN, INCLUDING BUT NOT LIMITED TO PLANS, SKETCHES, GRAPHIC REPRESENTATIONS, AND SPECIFICATIONS IS PROTECTED BY COPYRIGHT LAW AND MAY NOT BE USED, REPRODUCED IN ANY FORM OR MANNER, OR REVISED EXCEPT WITH WRITTEN PERMISSION FROM SCHOFIELD ARCHITECTURE LTD.

REPORT ANY ERRORS OR OMISSIONS TO THE ARCHITECT PRIOR TO COMMENCEMENT OF THE WORK.

DEVELOPMENT
PERMIT
DECISION
RENDERED
ON THIS PLAN

NORTH

DRAWING TITLE
**EAST ROOF ELEVATION
PROPOSED**

DRAWING FILE NUMBER
A-2504-FD-4703.0

DRAWING DATE	SCALE @ ARCH'D
2026-02-26	1:100
REVISION DATE	REVISION
2026-05-20	04