



# TELUS LEN WERRY BUILDING

## TURBINE GENERATORS AND HEAT REJECTION UPGRADE

### 622 1 STREET SW



REVISION	DATE	DESCRIPTION
00	2026-02-26	PRE-APPLICATION
01	2026-03-12	PRE-DESIGN
02	2026-04-06	PRE-APPLICATION REVIEW
03	2026-04-24	DP DRAFT FOR REVIEW
04	2026-05-20	DEVELOPMENT PERMIT

PROJECT NUMBER  
**2504**

PROJECT  
TELUS LEN WERRY TURBINE GENERATORS AND HEAT REJECTION UPGRADE

STREET ADDRESS  
LEN WERRY BUILDING  
622 1 STREET SW  
CALGARY / ALBERTA / CANADA

LEGAL DESCRIPTION  
LOT 43  
BLOCK 43  
PLAN 1513138

**SCHOFIELD ARCHITECTURE**

CONTACT  
SCHOFIELD ARCHITECTURE LTD.  
JON SCHOFIELD, ARCHITECT AAA AIBC ARB  
JON@SCHOFIELDARCHITECTURE.COM  
403.354.0201

DRAWING PURPOSE  
**DEVELOPMENT PERMIT**

DRAWN BY	CHECKED BY	AUTHORIZED BY
SA	JS	JS

DO NOT SCALE FROM DRAWING. THE AUTHOR OF THIS DRAWING TAKES NO RESPONSIBILITY FOR ANY DIMENSIONS OBTAINED BY MEASURING OR SCALING FROM THIS DRAWING AND NO RELIANCE MAY BE PLACED ON SUCH DIMENSIONS. IF ANY DIMENSIONS GIVEN, IT IS THE RESPONSIBILITY OF THE PURCHASER TO ASCERTAIN THE DIMENSION SPECIFICALLY FROM THE AUTHOR OR BY SITE MEASUREMENT.

THE SOUNDING OF ALL STRUCTURAL AND SERVICE ELEMENTS MUST ALWAYS BE CHECKED AGAINST THE LOCAL JURISDICTION'S DRAWING REGULANCE. COPYRIGHT: THE DOCUMENT HEREIN, INCLUDING BUT NOT LIMITED TO PLANS, SKETCHES, GRAPHIC REPRESENTATIONS, AND SPECIFICATIONS IS PROTECTED BY COPYRIGHT LAW AND MAY NOT BE USED, REPRODUCED IN ANY FORM OR MANNER, WITHOUT WRITTEN PERMISSION FROM SCHOFIELD ARCHITECTURE LTD.

REPORT ANY ERRORS OR OMISSIONS TO THE ARCHITECT PRIOR TO COMMENCEMENT OF THE WORK.

## CONSULTANTS

### ARCHITECTURE

SCHOFIELD ARCHITECTURE

UNIT 308, 908 17 AVE SW  
CALGARY, AB  
T2T 0A3

MR. JON SCHOFIELD, ARCHITECT  
JON@SCHOFIELDARCHITECTURE.COM

### ELECTRICAL ENGINEER

VISO ENGINEERING

1925 18 AVE NE, SUITE #115  
CALGARY AB  
T2E 7T8

MR. MASOOD ABROUIE  
MASOOD.ABROUIE@VISOENG.COM

### ACOUSTIC CONSULTANT

FFA CONSULTANTS

210N, 3015 5TH AVENUE NE  
CALGARY AB  
T2A 6T8

MR. CLIFFORD FASZER  
CFASZER@FFAACOUSTICS.COM

### STRUCTURAL ENGINEER

RJC ENGINEERS

UNIT 200, 1816 CROWCHILD TRAIL NW  
CALGARY, AB  
T2M 3Y7

MR. KEVIN ZWAAGSTRA  
KZWAAGSTRA@RJC.CA

### MECHANICAL ENGINEER

AME GROUP

UNIT 100 - 14WW0 1123 AVENUE NW  
EDMONTON AB  
T5M2T8

MR. KYLE KEEP  
KYLEKEEP@AMEGROUP.CA

## CLIENT / OWNER

### CLIENT

TELUS

622 1 STREET SW  
CALGARY AB  
T2P 0W4

MR. JOLLAN CODY  
JOLLAN.CODY@TELUS.COM

## DRAWING LIST

### ISSUED FOR DEVELOPMENT PERMIT

0000.0 - COVER / DRAWING LIST

0010.0 - GENERAL INFORMATION / CODE & BYLAW REVIEW  
0020.0 - SITE PHOTOGRAPHS  
0100.0 - IMAGES - EXISTING AND PROPOSED MATERIALS  
0120.0 - RENDERINGS - EXISTING AND PROPOSED VIEWS  
0121.0 - RENDERINGS - EXISTING AND PROPOSED VIEWS

2000.0 - SITE PLAN

2117.0 - GENERAL ARRANGEMENT PLAN - EXISTING - LEVEL 17 (MECHANICAL)  
2118.0 - GENERAL ARRANGEMENT PLAN - EXISTING - ROOF LEVEL

2217.0 - GENERAL ARRANGEMENT PLAN - PROPOSED - LEVEL 17 (MECHANICAL)  
2218.0 - GENERAL ARRANGEMENT PLAN - PROPOSED - ROOF LEVEL

3200.0 - SECTION - EXISTING - ROOF SECTION

3700.0 - SECTION - PROPOSED - ROOF SECTION

4000.0 - GENERAL ARRANGEMENT - EXISTING - ELEVATION - SOUTH  
4001.0 - GENERAL ARRANGEMENT - EXISTING - ELEVATION - WEST  
4002.0 - GENERAL ARRANGEMENT - EXISTING - ELEVATION - NORTH  
4003.0 - GENERAL ARRANGEMENT - EXISTING - ELEVATION - EAST

4200.0 - ELEVATION - EXISTING - ROOF ELEVATION - SOUTH  
4201.0 - ELEVATION - EXISTING - ROOF ELEVATION - WEST  
4202.0 - ELEVATION - EXISTING - ROOF ELEVATION - NORTH  
4203.0 - ELEVATION - EXISTING - ROOF ELEVATION - EAST

4500.0 - GENERAL ARRANGEMENT - PROPOSED - ELEVATION - SOUTH  
4501.0 - GENERAL ARRANGEMENT - PROPOSED - ELEVATION - WEST  
4502.0 - GENERAL ARRANGEMENT - PROPOSED - ELEVATION - NORTH  
4503.0 - GENERAL ARRANGEMENT - PROPOSED - ELEVATION - EAST

4700.0 - ELEVATION - PROPOSED - ROOF ELEVATION - SOUTH  
4701.0 - ELEVATION - PROPOSED - ROOF ELEVATION - WEST  
4702.0 - ELEVATION - PROPOSED - ROOF ELEVATION - NORTH  
4703.0 - ELEVATION - PROPOSED - ROOF ELEVATION - EAST

7000.0 - SCREEN DETAILS - PROPOSED

NORTH

DRAWING TITLE  
**COVER SHEET**


DRAWING FILE NUMBER  
**A-0000.0**

DRAWING DATE  
**2026-02-26**

SCALE @ ARCH D  
**NTS**

REVISION DATE  
**2026-05-20**

REVISION  
**04**

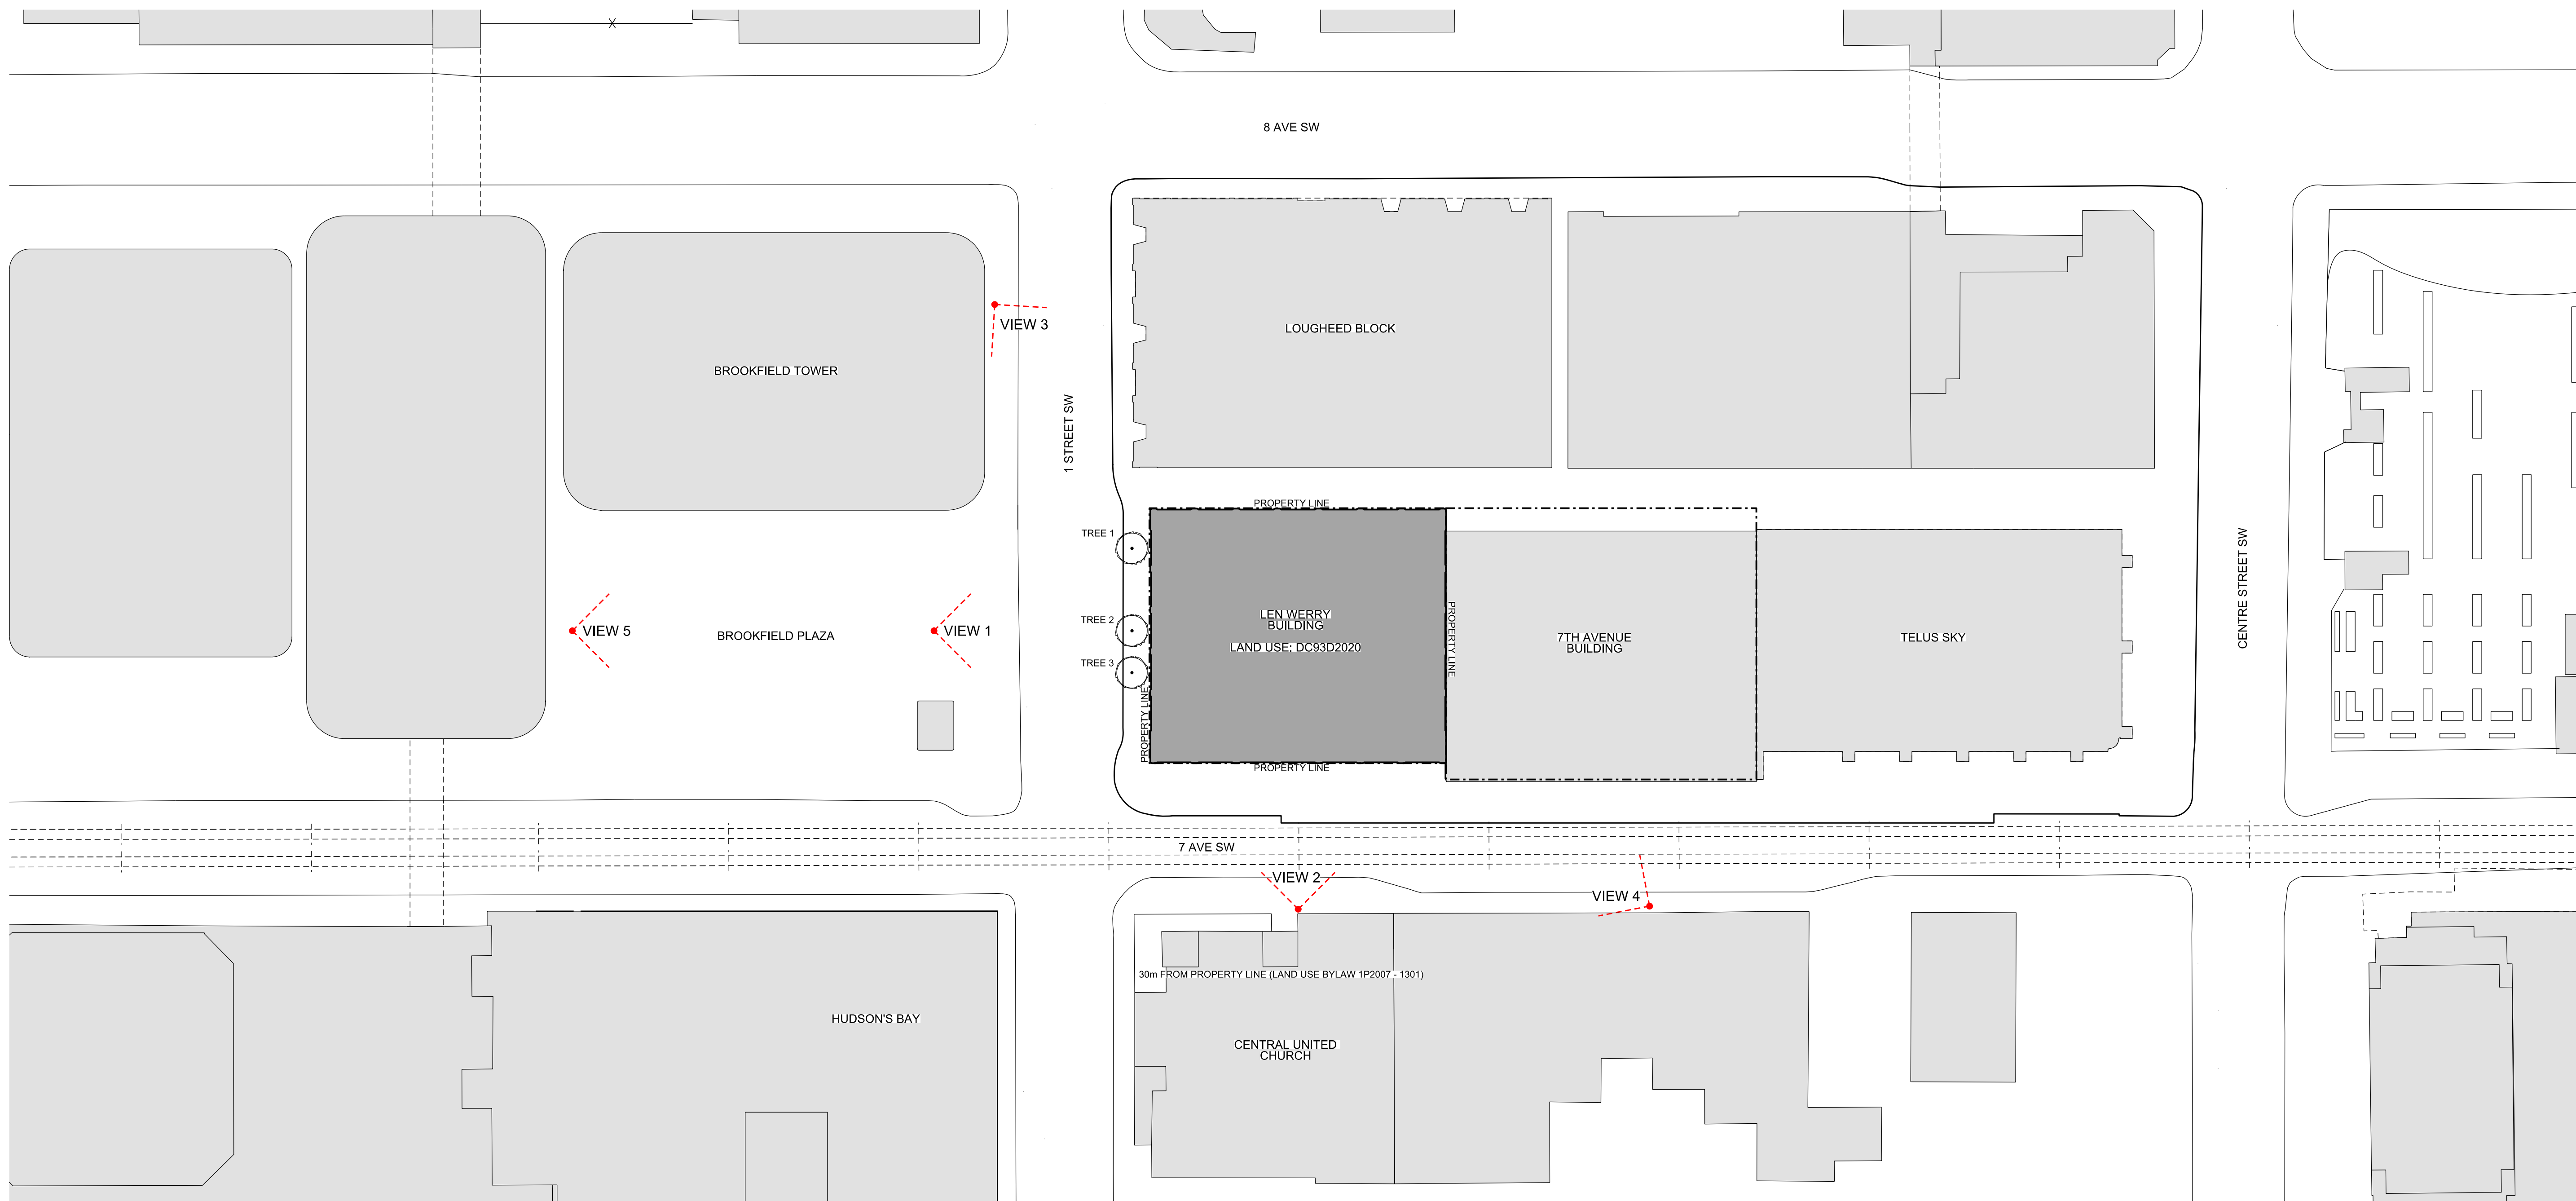

06 SITE PLAN  
SCALE 1:500



01 VIEW 30M WEST OF PROPERTY LINE  
VIEW 1  
NTS



02 VIEW WITHIN 30M SOUTH OF PROPERTY LINE  
VIEW 2  
NTS



03 VIEW 30M NORTHWEST OF PROPERTY LINE  
VIEW 3  
NTS



04 VIEW 30M SOUTHEAST OF PROPERTY LINE  
VIEW 4  
NTS



05 VIEW FROM BROOKFIELD PLAZA  
VIEW 5  
NTS



REVISION	DATE	DESCRIPTION
00	2026-02-26	PRE-APPLICATION
01	2026-03-12	PRE-DESIGN
02	2026-04-06	PRE-APPLICATION REVIEW
03	2026-04-24	DP DRAFT FOR REVIEW
04	2026-05-20	DEVELOPMENT PERMIT

PROJECT NUMBER  
**2504**

PROJECT  
TELUS LEN WERRY TURBINE GENERATORS  
AND HEAT REJECTION UPGRADE  
STREET ADDRESS  
LEN WERRY BUILDING  
622 1 STREET SW  
CALGARY / ALBERTA / CANADA

LEGAL DESCRIPTION	LOT	BLOCK	PLAN
	43	43	1513138




CONTACT  
SCHOFIELD ARCHITECTURE LTD.  
JON SCHOFIELD, ARCHITECT AAA AIBC ARB  
JON@SCHOFIELDARCHITECTURE.COM  
403.354.0201

DRAWING PURPOSE  
**DEVELOPMENT PERMIT**

DRAWN BY	CHECKED BY	AUTHORIZED BY
SA	JS	JS

DO NOT SCALE FROM DRAWING. THE AUTHOR OF THIS DRAWING TAKES NO RESPONSIBILITY FOR ANY DIMENSIONS OBTAINED BY MEASURING OR SCALING FROM THIS DRAWING AND NO RELIANCE MAY BE PLACED ON SUCH DIMENSIONS. IF ANY DIMENSION IS GIVEN, IT IS THE RESPONSIBILITY OF THE RECIPIENT TO ASCERTAIN THE DIMENSION SPECIFICALLY FROM THE AUTHOR OR BY SITE MEASUREMENT.  
THE SOUNDING OF ALL STRUCTURAL AND SERVICE ELEMENTS MUST ALWAYS BE CHECKED IN PLACE UPON RECEIVING APPROVAL'S DRAWINGS, IN ACCORDANCE WITH THE DRAWING. THE DRAWING IS NOT TO BE USED AS A BASIS FOR CONSTRUCTION.  
COPYRIGHT: THE DOCUMENT HEREIN, INCLUDING BUT NOT LIMITED TO PLANS, SKETCHES, DRAWING REPRESENTATIONS, AND SPECIFICATIONS IS PROTECTED BY COPYRIGHT LAW AND MAY NOT BE USED, REPRODUCED IN ANY FORM OR MANNER, WITHOUT THE WRITTEN PERMISSION FROM SCHOFIELD ARCHITECTURE LTD.  
REPORT ANY ERRORS OR OMISSIONS TO THE ARCHITECT PRIOR TO COMMENCEMENT OF THE WORK.

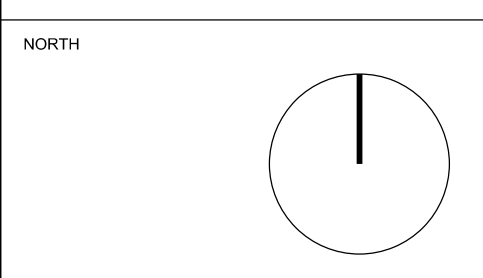

DRAWING TITLE  
**SITE PLAN  
AND SITE PHOTOS**

DRAWING FILE NUMBER  
**A-2504-FD-2000.0**

DRAWING DATE	SCALE @ ARCH'D
2026-02-26	1:500

REVISION DATE	REVISION
2026-05-20	04

REVISION	DATE	DESCRIPTION
00	2026-02-26	PRE-APPLICATION
01	2026-03-12	PRE-DESIGN
02	2026-04-06	PRE-APPLICATION REVIEW
03	2026-04-24	DP DRAFT FOR REVIEW
04	2026-05-20	DEVELOPMENT PERMIT

PROJECT NUMBER  
**2504**

PROJECT  
**TELUS LEN WERRY TURBINE GENERATORS AND HEAT REJECTION UPGRADE**

STREET ADDRESS  
**LEN WERRY BUILDING  
622 1 STREET SW  
CALGARY / ALBERTA / CANADA**

LEGAL DESCRIPTION  
**LOT 43  
BLOCK 43  
PLAN 1513138**

**SCHOFIELD ARCHITECTURE**

CONTACT  
**SCHOFIELD ARCHITECTURE LTD.  
JON SCHOFIELD, ARCHITECT AAA AIBC ARB  
JON@SCHOFIELDARCHITECTURE.COM  
403.354.0201**

DRAWING PURPOSE  
**DEVELOPMENT PERMIT**

DRAWN BY	CHECKED BY	AUTHORIZED BY
<b>SA</b>	<b>JS</b>	<b>JS</b>

DO NOT SCALE FROM DRAWING. THE AUTHOR OF THIS DRAWING TAKES NO RESPONSIBILITY FOR ANY DIMENSIONS OBTAINED BY MEASURING OR SCALING FROM THIS DRAWING AND NO RELIANCE MAY BE PLACED ON SUCH DIMENSIONS. IF ANY DIMENSIONS DISCREPANCY IS THE RESPONSIBILITY OF THE REVIEWER TO IDENTIFY THE DIMENSION SPECIFICALLY FROM THE AUTHOR OR BY SITE MEASUREMENT.

THE SIZING OF ALL STRUCTURAL AND SERVICE ELEMENTS MUST ALWAYS BE CHECKED AGAINST THE SEVERAL APPLICABLE CODES, REGULATIONS, ORDINANCES AND STANDARDS. THE DOCUMENT HEREIN INCLUDING BUT NOT LIMITED TO PLANS, SKETCHES, GRAPHIC REPRESENTATIONS, AND SPECIFICATIONS IS PROTECTED BY COPYRIGHT LAW AND MAY NOT BE USED, REPRODUCED IN ANY FORM OR MANNER, WITHOUT THE WRITTEN PERMISSION FROM SCHOFIELD ARCHITECTURE LTD.

REPORT ANY ERRORS OR OMISSIONS TO THE ARCHITECT PRIOR TO COMMENCEMENT OF THE WORK.



NORTH

DRAWING TITLE  
**GENERAL ARRANGEMENT  
EXISTING  
ELEVATION  
SOUTH**

DRAWING FILE NUMBER  
**A-2504-FD-4000.0**

DRAWING DATE	SCALE @ ARCH D
<b>2026-02-26</b>	<b>1:200</b>

REVISION DATE	REVISION
<b>2026-05-20</b>	<b>04</b>

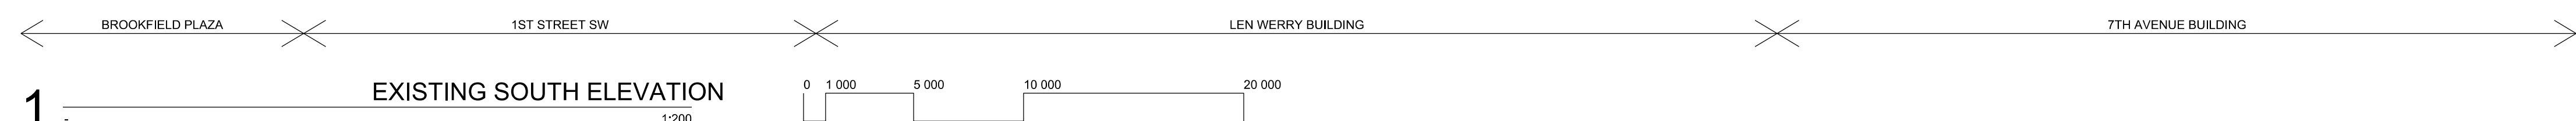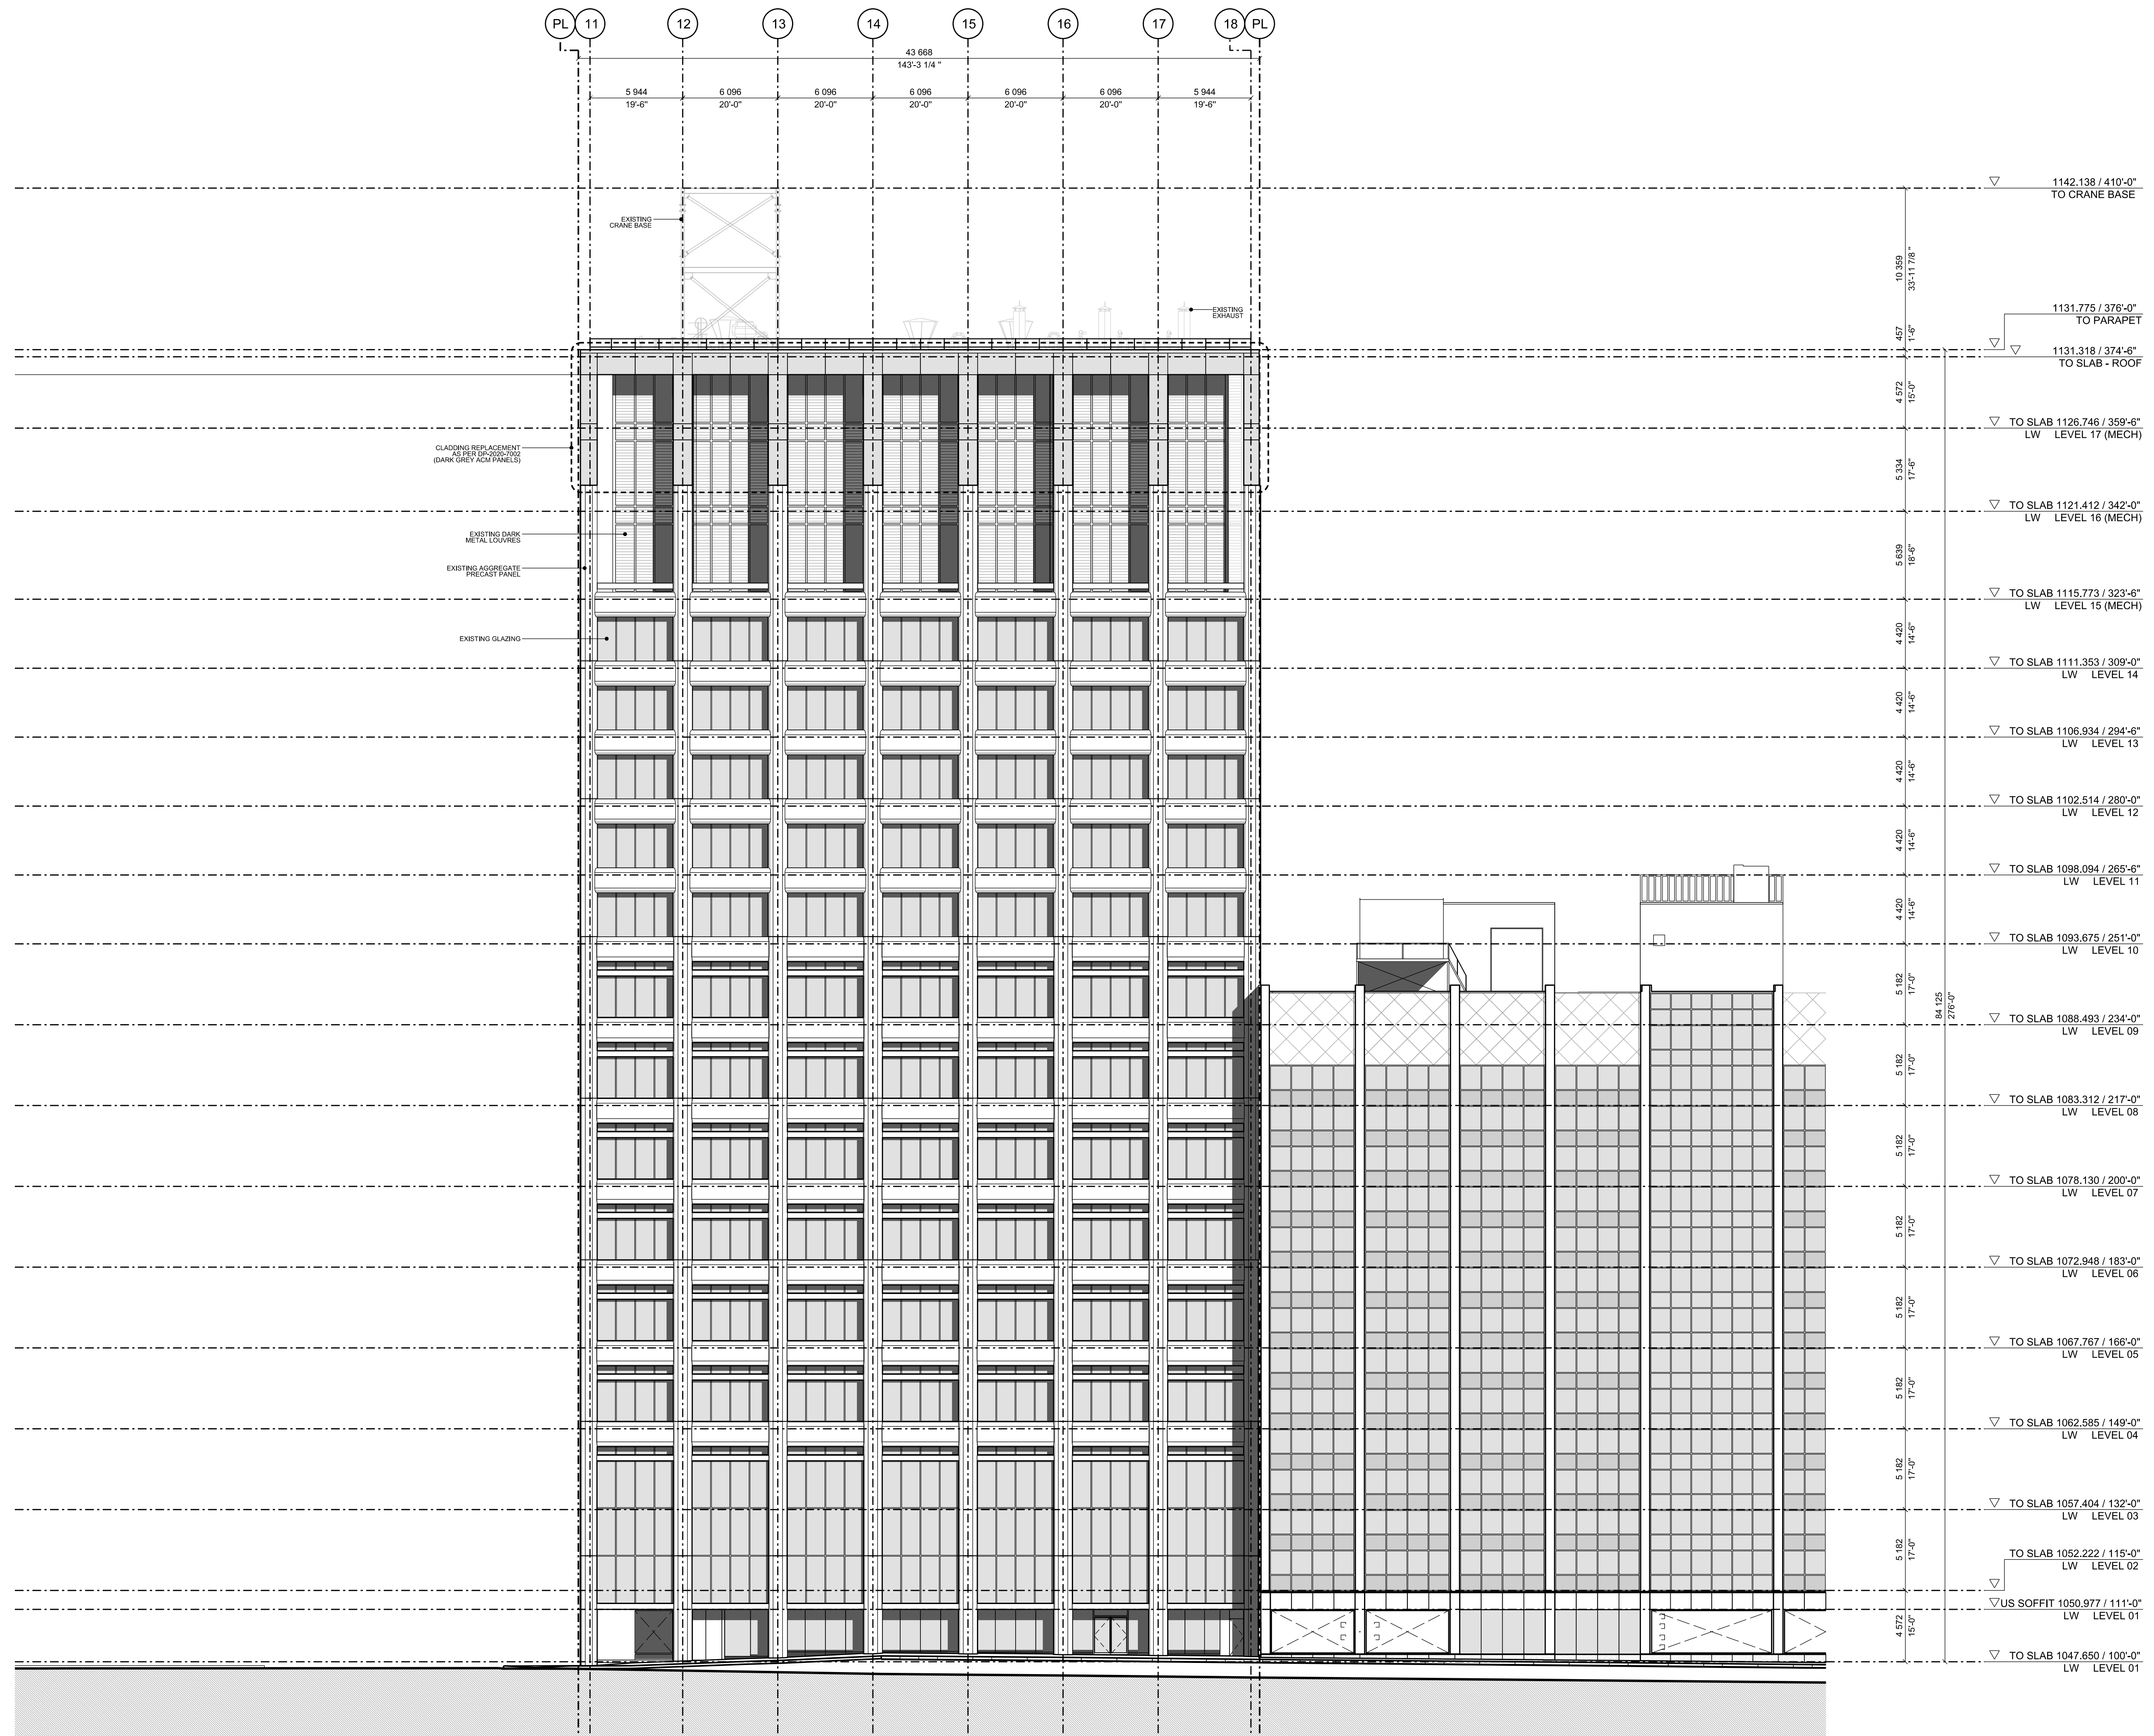

**1** EXISTING SOUTH ELEVATION  
1:200

REVISION	DATE	DESCRIPTION
00	2026-02-26	PRE-APPLICATION
01	2026-03-12	PRE-DESIGN
02	2026-04-06	PRE-APPLICATION REVIEW
03	2026-04-24	DP DRAFT FOR REVIEW
04	2026-05-20	DEVELOPMENT PERMIT

PROJECT NUMBER  
**2504**

PROJECT  
**TELUS LEN WERRY TURBINE GENERATORS AND HEAT REJECTION UPGRADE**

STREET ADDRESS  
**LEN WERRY BUILDING  
622 1 STREET SW  
CALGARY / ALBERTA / CANADA**

LEGAL DESCRIPTION  
**LOT 43  
BLOCK 43  
PLAN 1513138**

**SCHOFIELD ARCHITECTURE**

CONTACT  
**SCHOFIELD ARCHITECTURE LTD.  
JON SCHOFIELD, ARCHITECT AAA AIBC ARB  
JON@SCHOFIELDARCHITECTURE.COM  
403.354.0201**

DRAWING PURPOSE  
**DEVELOPMENT PERMIT**

DRAWN BY	CHECKED BY	AUTHORIZED BY
<b>SA</b>	<b>JS</b>	<b>JS</b>

DO NOT SCALE FROM DRAWING. THE AUTHOR OF THIS DRAWING TAKES NO RESPONSIBILITY FOR ANY DIMENSIONS OBTAINED BY MEASURING OR SCALING FROM THIS DRAWING AND NO RELIANCE MAY BE PLACED ON SUCH DIMENSIONS. IF ANY DIMENSIONS SHOWN IN THIS DRAWING DO NOT CORRESPOND TO THE DIMENSIONS OF THE DIMENSION SPECIFICALLY FROM THE AUTHOR OR BY SITE MEASUREMENT.  
THE SIZING OF ALL STRUCTURAL AND SERVICE ELEMENTS MUST ALWAYS BE CHECKED AGAINST THE RELEVANT GOVERNMENT'S DRAWINGS, REGULATIONS, COPYRIGHT, THE DOCUMENT HEREIN INCLUDING BUT NOT LIMITED TO PLANS, SPECIFICATIONS, DRAWING REPRESENTATIONS, AND SPECIFICATIONS IS PROTECTED BY COPYRIGHT LAW AND MAY NOT BE USED, REPRODUCED IN ANY FORM OR MANNER, WITHOUT THE WRITTEN PERMISSION OF SCHOFIELD ARCHITECTURE LTD.  
REPORT ANY ERRORS OR OMISSIONS TO THE ARCHITECT PRIOR TO COMMENCEMENT OF THE WORK.



NORTH

DRAWING TITLE  
**GENERAL ARRANGEMENT  
EXISTING  
ELEVATION  
WEST**

DRAWING FILE NUMBER  
**A-2504-FD-4001.0**

DRAWING DATE	SCALE @ ARCH D
<b>2026-02-26</b>	<b>1:200</b>

REVISION DATE	REVISION
<b>2026-05-20</b>	<b>04</b>

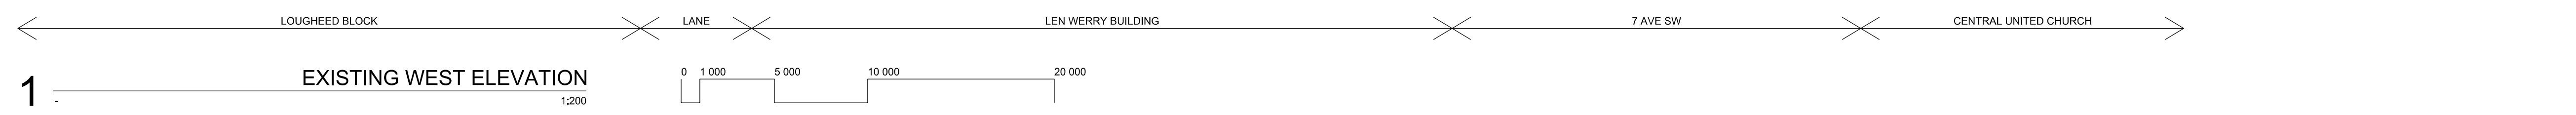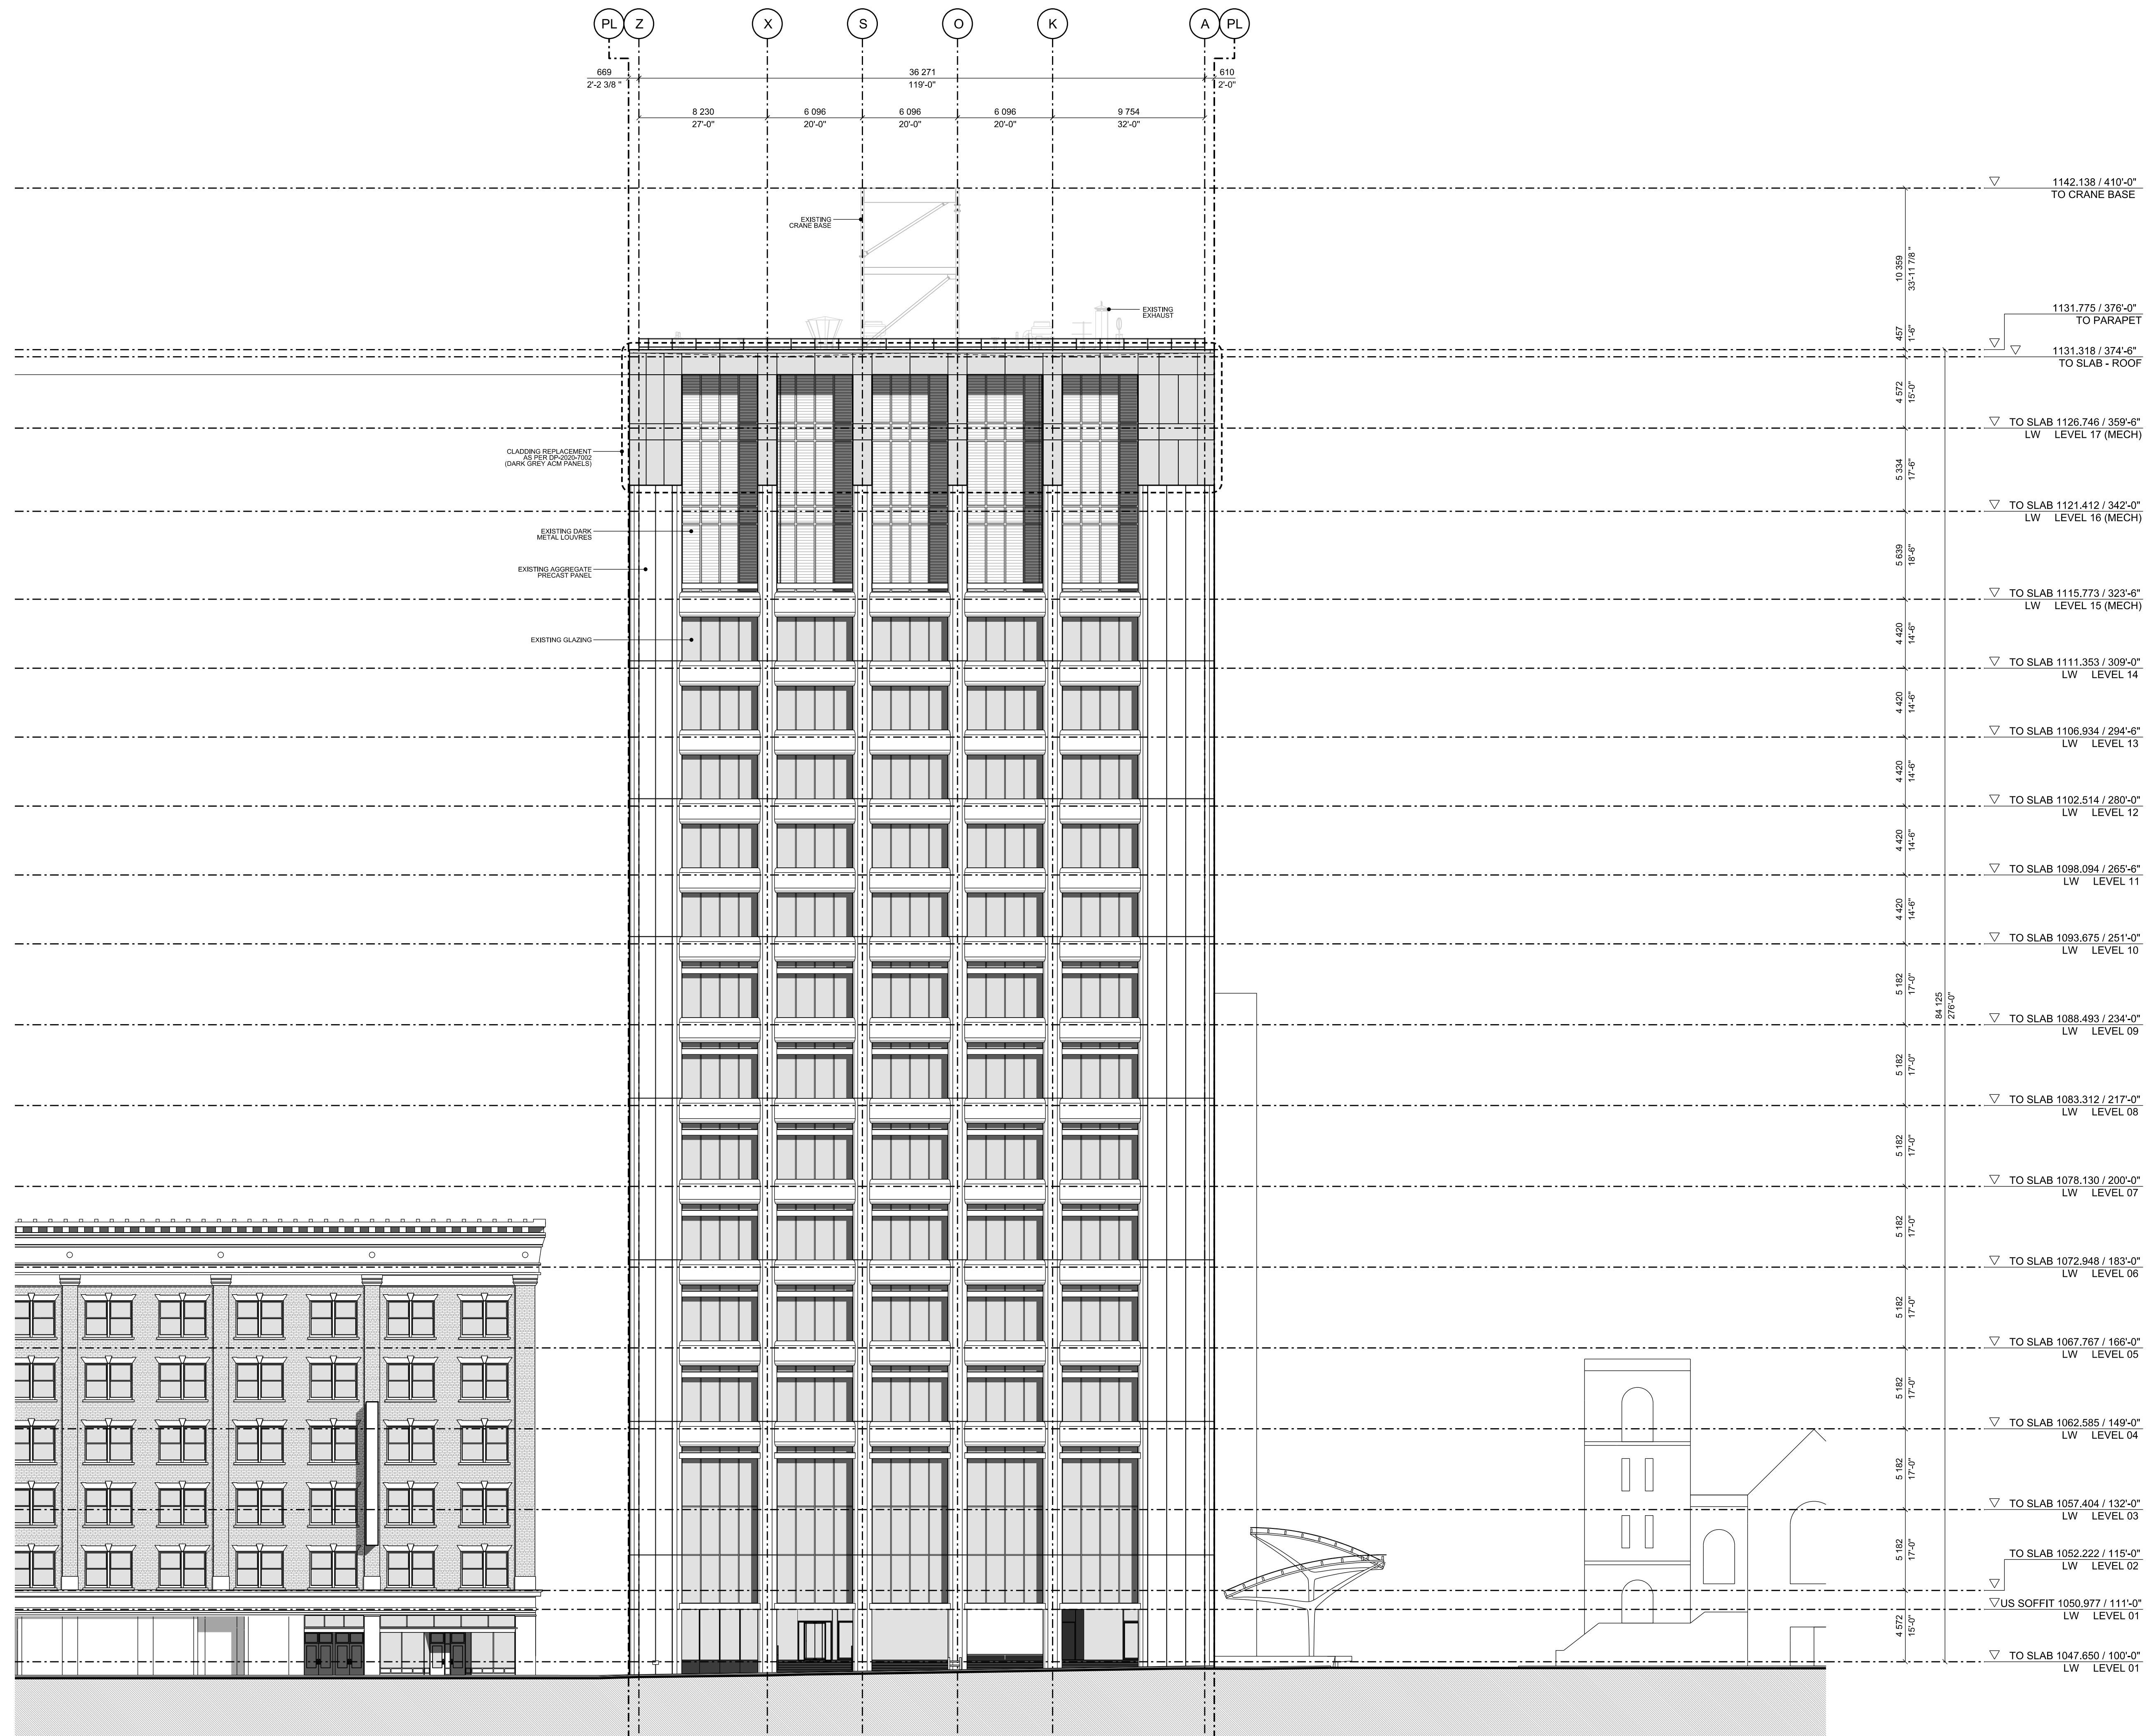

**1** EXISTING WEST ELEVATION  
1:200

REVISION	DATE	DESCRIPTION
00	2026-02-26	PRE-APPLICATION
01	2026-03-12	PRE-DESIGN
02	2026-04-06	PRE-APPLICATION REVIEW
03	2026-04-24	DP DRAFT FOR REVIEW
04	2026-05-20	DEVELOPMENT PERMIT

PROJECT NUMBER  
**2504**

PROJECT  
**TELUS LEN WERRY TURBINE GENERATORS AND HEAT REJECTION UPGRADE**

STREET ADDRESS  
**LEN WERRY BUILDING  
622 1 STREET SW  
CALGARY / ALBERTA / CANADA**

LEGAL DESCRIPTION  
**LOT 43  
BLOCK 43  
PLAN 1513138**

**SCHOFIELD ARCHITECTURE**

CONTACT  
**SCHOFIELD ARCHITECTURE LTD.  
JON SCHOFIELD, ARCHITECT AAA AIBC ARB  
JON@SCHOFIELDARCHITECTURE.COM  
403.354.0201**

DRAWING PURPOSE  
**DEVELOPMENT PERMIT**

DRAWN BY	CHECKED BY	AUTHORIZED BY
<b>SA</b>	<b>JS</b>	<b>JS</b>

DO NOT SCALE FROM DRAWING. THE AUTHOR OF THIS DRAWING TAKES NO RESPONSIBILITY FOR ANY DIMENSIONS OBTAINED BY MEASURING OR SCALING FROM THIS DRAWING AND NO RELIANCE MAY BE PLACED ON SUCH DIMENSIONS. IF NO DIMENSIONS IS GIVEN, IT IS THE RESPONSIBILITY OF THE REVIEWER TO ASCERTAIN THE DIMENSION SPECIFICALLY FROM THE AUTHOR OR BY SITE MEASUREMENT.

THE SIZING OF ALL STRUCTURAL AND SERVICE ELEMENTS MUST ALWAYS BE CHECKED AGAINST THE CLIENT'S OPERATION'S DRAWINGS, NO OBSTACLE SHOULD BE PLACED UPON USING INFORMATION SHOWN ON THE DRAWING. COPYRIGHT: THE DOCUMENT HEREIN, INCLUDING BUT NOT LIMITED TO PLANS, SKETCHES, DRAWING REPRESENTATIONS, AND SPECIFICATIONS IS PROTECTED BY COPYRIGHT LAW AND MAY NOT BE USED, REPRODUCED IN ANY FORM OR MANNER, WITHOUT THE WRITTEN PERMISSION FROM SCHOFIELD ARCHITECTURE LTD. REPORT ANY ERRORS OR OMISSIONS TO THE ARCHITECT PRIOR TO COMMENCEMENT OF THE WORK.

NORTH

DRAWING TITLE  
**GENERAL ARRANGEMENT  
EXISTING  
ELEVATION  
NORTH**


DRAWING FILE NUMBER  
**A-2504-FD-4002.0**

DRAWING DATE  
**2026-02-26**

SCALE @ ARCH D  
**1:200**


REVISION DATE  
**2026-05-20**

REVISION  
**04**

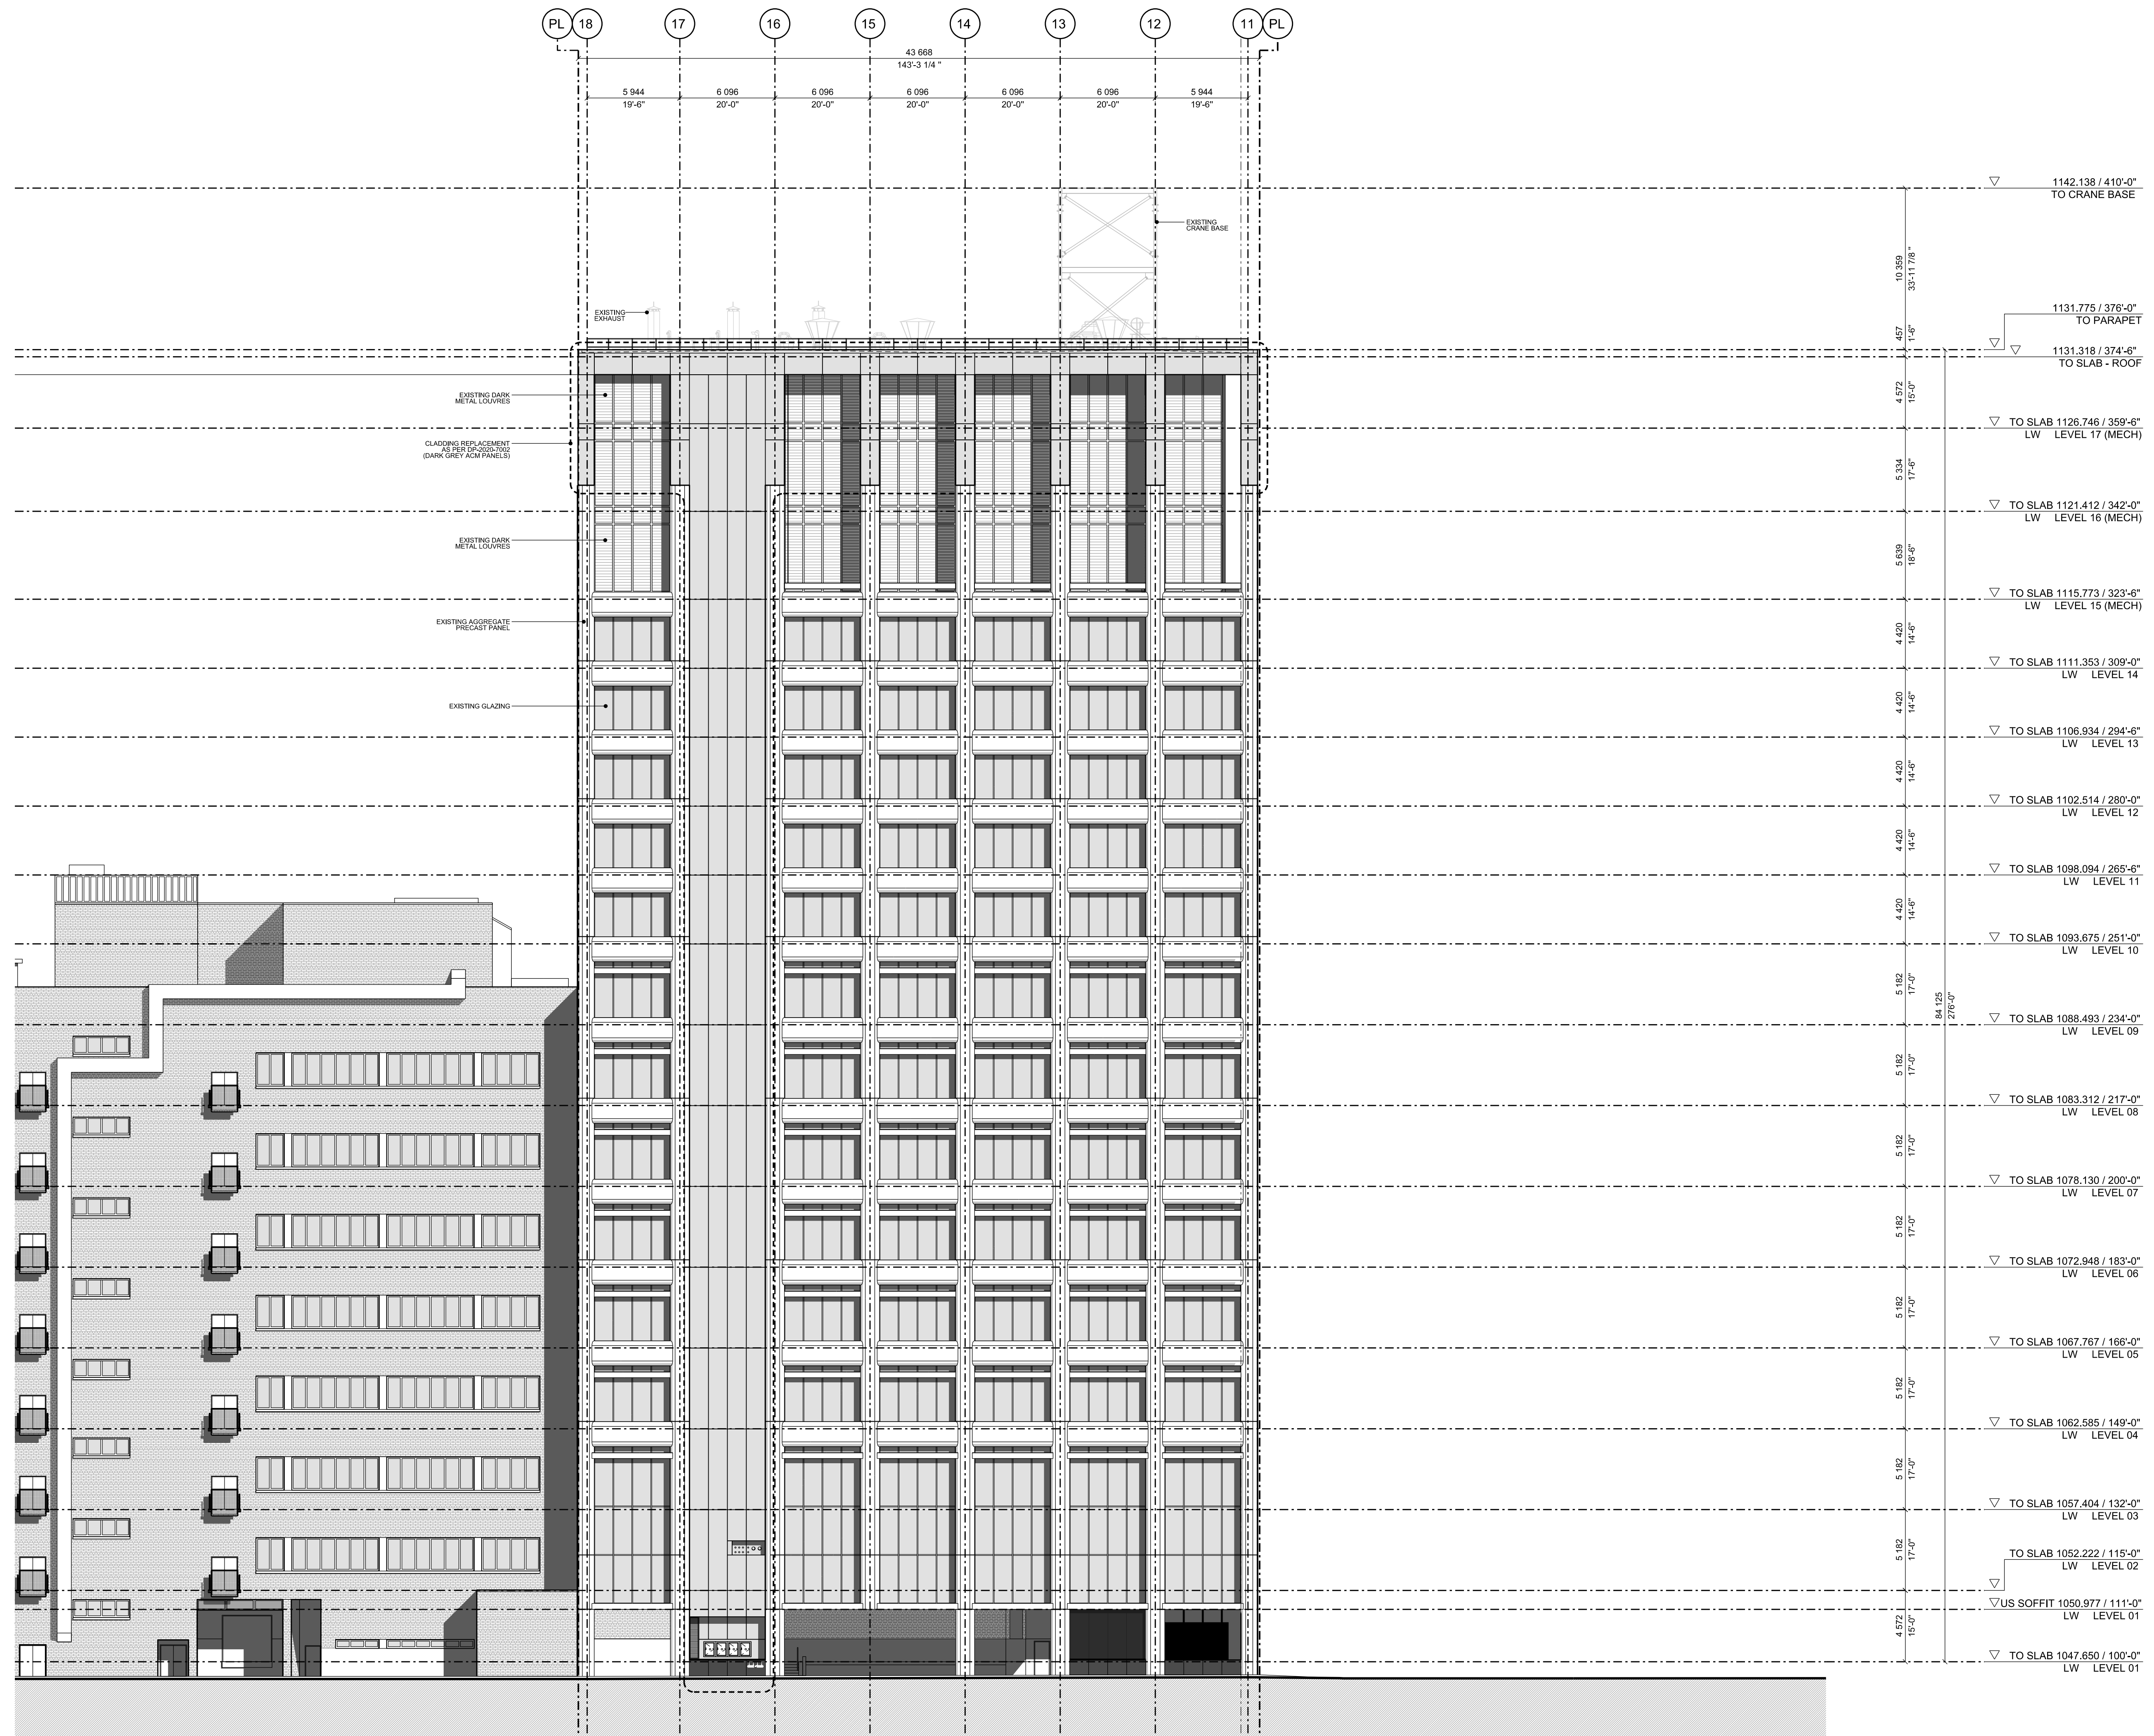

7TH AVENUE BUILDING      LEN WERRY BUILDING      1ST STREET SW      BROOKFIELD PLAZA

**1**      **EXISTING NORTH ELEVATION**  
1:200

 

REVISION	DATE	DESCRIPTION
00	2026-02-26	PRE-APPLICATION
01	2026-03-12	PRE-DESIGN
02	2026-04-06	PRE-APPLICATION REVIEW
03	2026-04-24	DP DRAFT FOR REVIEW
04	2026-05-20	DEVELOPMENT PERMIT

PROJECT NUMBER  
**2504**

PROJECT  
**TELUS LEN WERRY TURBINE GENERATORS AND HEAT REJECTION UPGRADE**

STREET ADDRESS  
**LEN WERRY BUILDING  
622 1 STREET SW  
CALGARY / ALBERTA / CANADA**

LEGAL DESCRIPTION  
LOT 43  
BLOCK 43  
PLAN 1513138

**SCHOFIELD ARCHITECTURE**

CONTACT  
SCHOFIELD ARCHITECTURE LTD.  
JON SCHOFIELD, ARCHITECT AAA AIBC ARB  
JON@SCHOFIELDARCHITECTURE.COM  
403.354.0201

DRAWING PURPOSE  
**DEVELOPMENT PERMIT**

DRAWN BY	CHECKED BY	AUTHORIZED BY
SA	JS	JS

DO NOT SCALE FROM DRAWING. THE AUTHOR OF THIS DRAWING TAKES NO RESPONSIBILITY FOR ANY DIMENSIONS OBTAINED BY MEASURING OR SCALING FROM THIS DRAWING AND NO RELIANCE MAY BE PLACED ON SUCH DIMENSIONS. IF ANY DIMENSIONS ARE GIVEN, IT IS THE RESPONSIBILITY OF THE REVIEWER TO MEASURE THE DIMENSION SPECIFICALLY FROM THE AUTHOR OR BY SITE MEASUREMENT.  
THE SIZING OF ALL STRUCTURAL AND SERVICE ELEMENTS MUST ALWAYS BE CHECKED AGAINST THE RELEVANT GOVERNMENT'S DRAWINGS, REGULANCE AND BY-LAWS.  
COPYRIGHT: THE DOCUMENT HEREIN, INCLUDING BUT NOT LIMITED TO PLANS, SKETCHES, DRAWING REPRESENTATIONS, AND SPECIFICATIONS IS PROTECTED BY COPYRIGHT LAW AND MAY NOT BE USED, REPRODUCED IN ANY FORM OR MANNER, OR REVISED EXCEPT WITH WRITTEN PERMISSION FROM SCHOFIELD ARCHITECTURE LTD.  
REPORT ANY ERRORS OR OMISSIONS TO THE ARCHITECT PRIOR TO COMMENCEMENT OF THE WORK.

NORTH

DRAWING TITLE  
**GENERAL ARRANGEMENT  
EXISTING  
ELEVATION  
EAST**



DRAWING FILE NUMBER  
**A-2504-FD-4003.0**

DRAWING DATE  
**2026-02-26**

SCALE @ ARCH D  
**1:200**

REVISION DATE  
**2026-05-20**

REVISION  
**04**

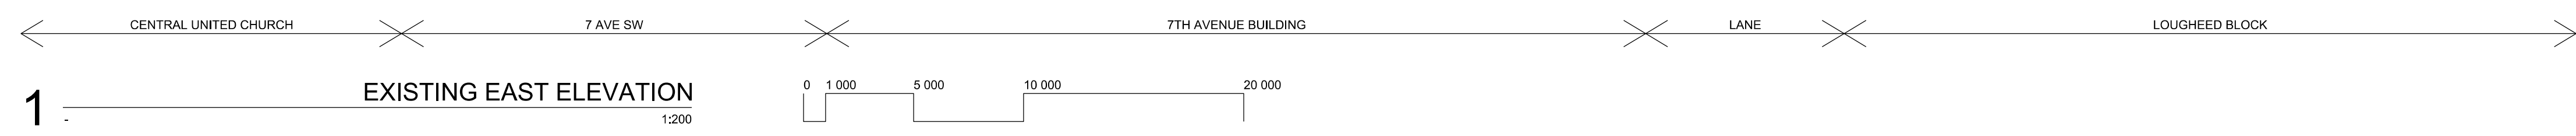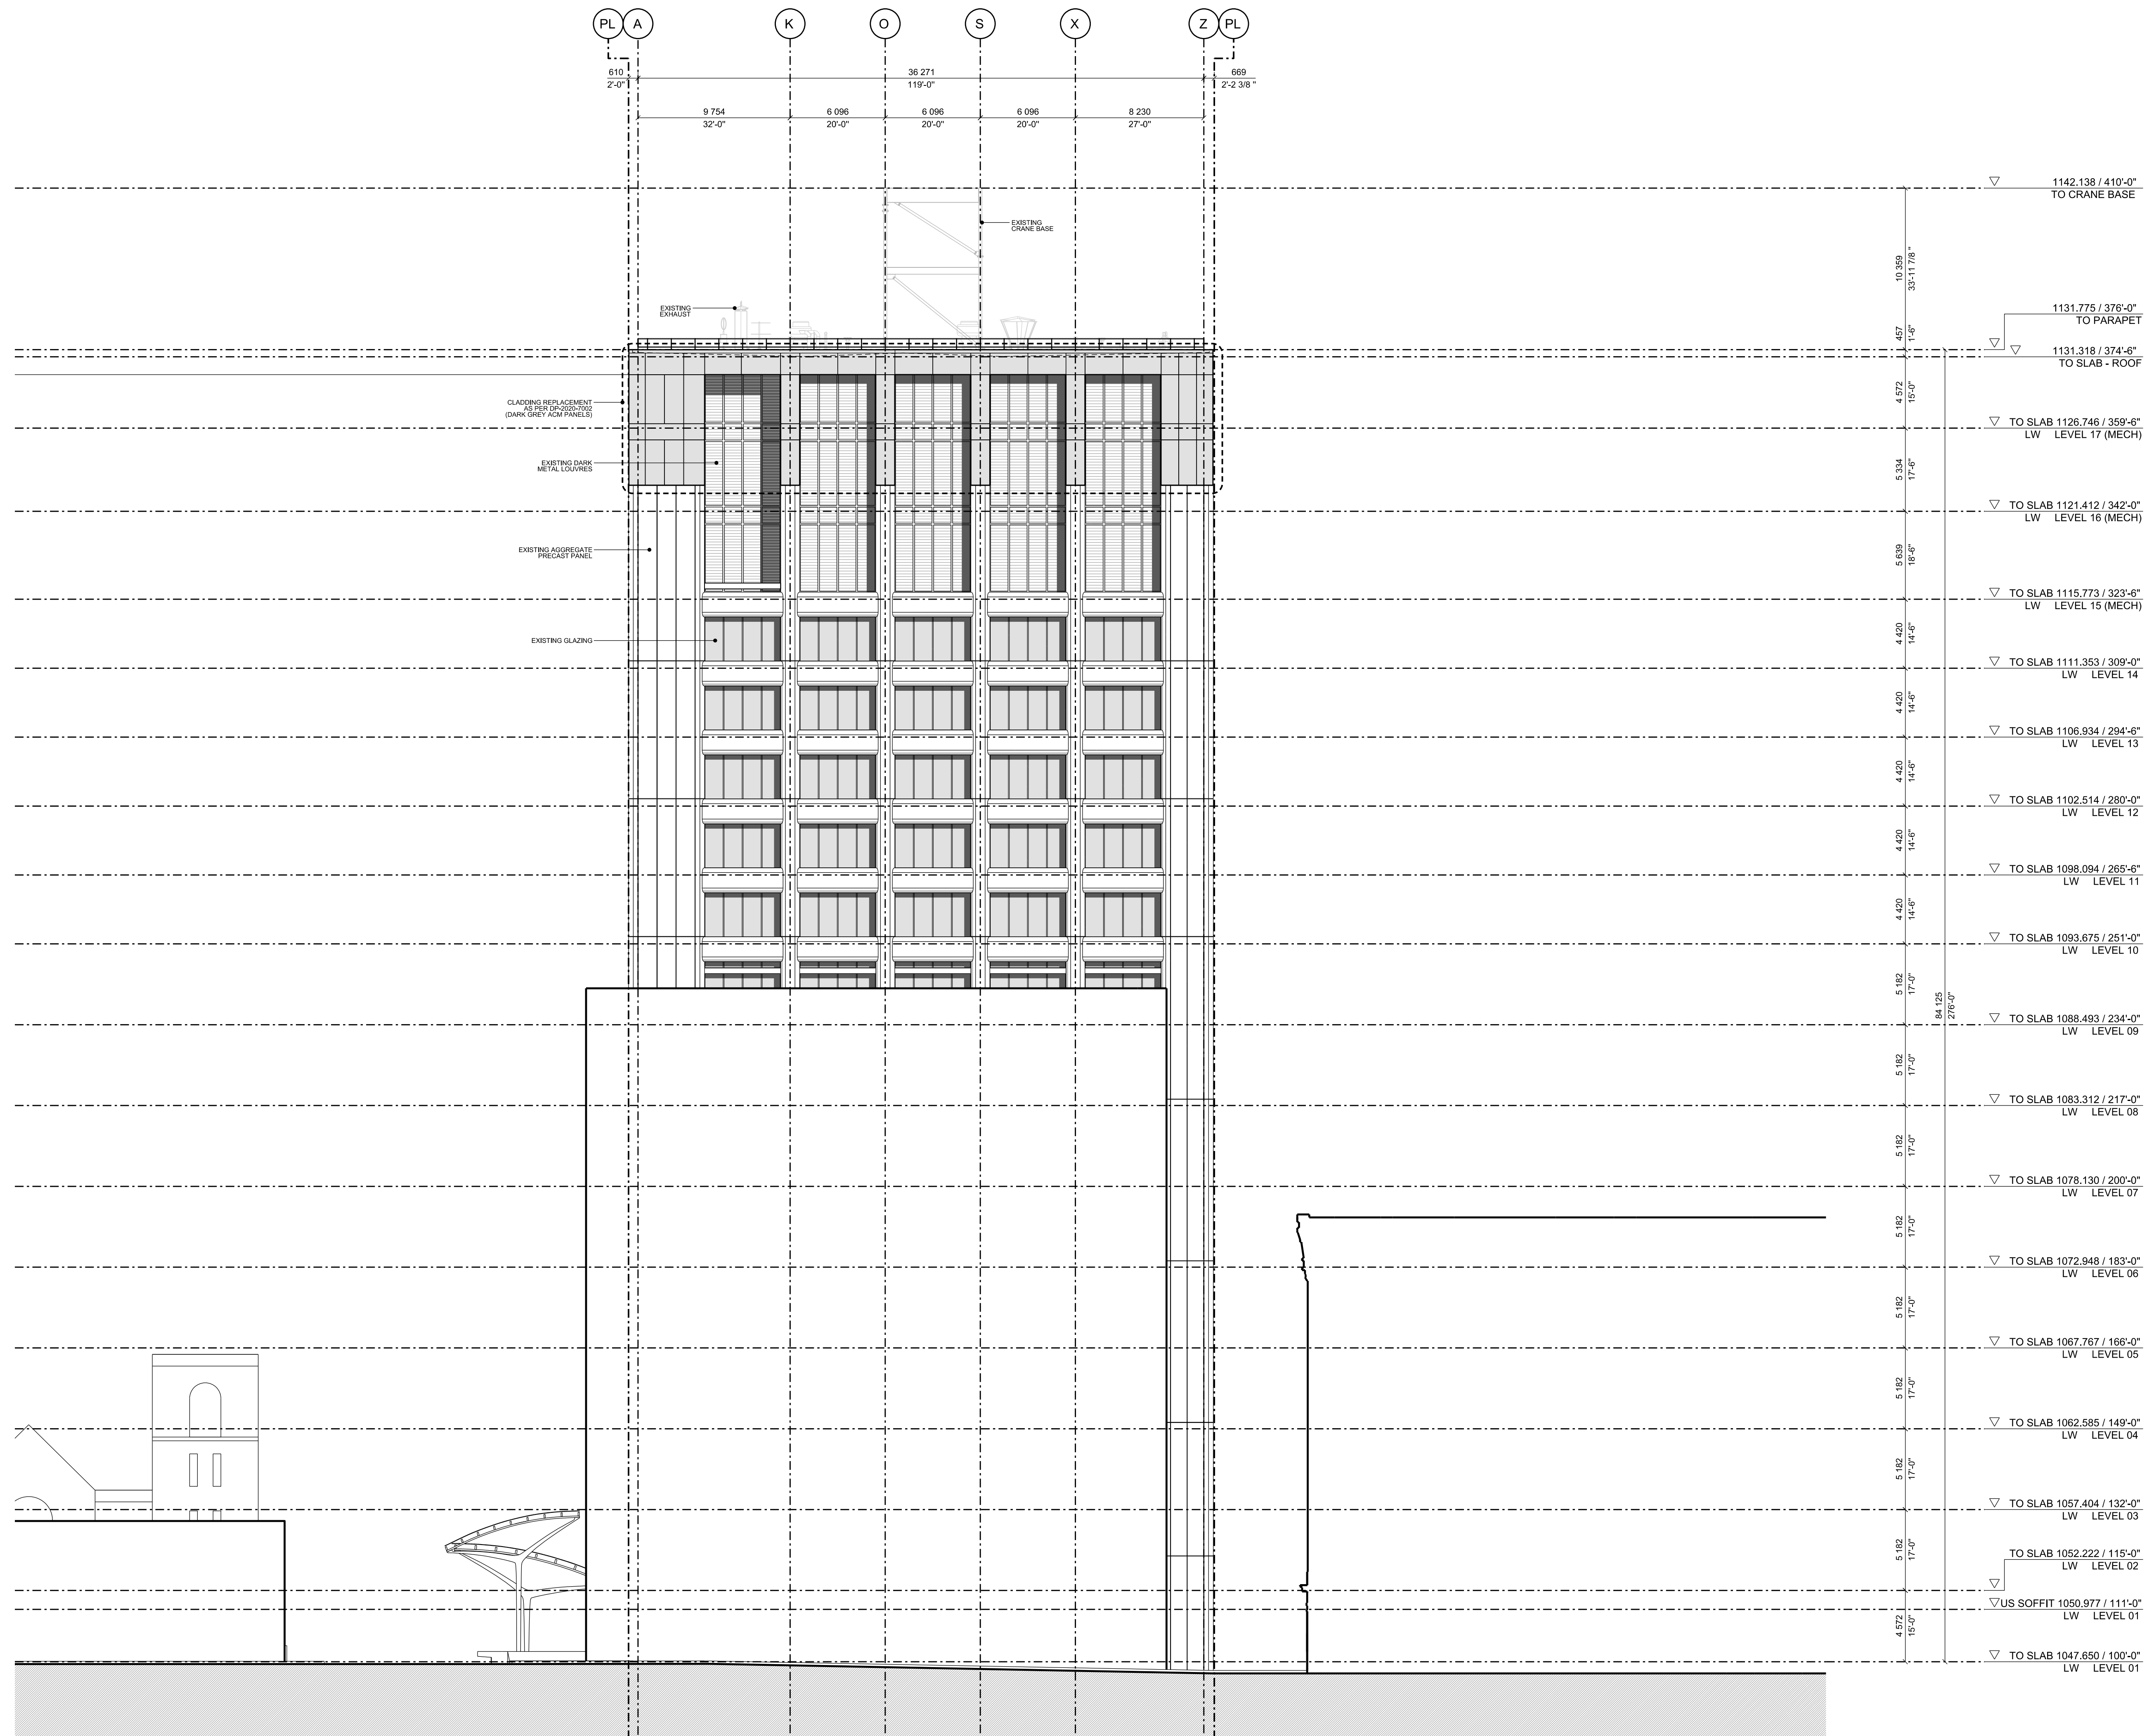

REVISION	DATE	DESCRIPTION
00	2026-02-26	PRE-APPLICATION
01	2026-03-12	PRE-DESIGN
02	2026-04-06	PRE-APPLICATION REVIEW
03	2026-04-24	DP DRAFT FOR REVIEW
04	2026-05-20	DEVELOPMENT PERMIT

PROJECT NUMBER  
**2504**

PROJECT  
**TELUS LEN WERRY TURBINE GENERATORS AND HEAT REJECTION UPGRADE**

STREET ADDRESS  
**LEN WERRY BUILDING  
622 1 STREET SW  
CALGARY / ALBERTA / CANADA**

LEGAL DESCRIPTION  
**LOT 43  
BLOCK 43  
PLAN 1513138**

**SCHOFIELD ARCHITECTURE**

CONTACT  
**SCHOFIELD ARCHITECTURE LTD.  
JON SCHOFIELD, ARCHITECT AAA AIBC ARB  
JON@SCHOFIELDARCHITECTURE.COM  
403.354.0201**

DRAWING PURPOSE  
**DEVELOPMENT PERMIT**

DRAWN BY	CHECKED BY	AUTHORIZED BY
<b>SA</b>	<b>JS</b>	<b>JS</b>

DO NOT SCALE FROM DRAWING. THE AUTHOR OF THIS DRAWING TAKES NO RESPONSIBILITY FOR ANY DIMENSIONS OBTAINED BY MEASURING OR SCALING FROM THIS DRAWING AND NO RELIANCE MAY BE PLACED ON SUCH DIMENSIONS. IF ANY DIMENSIONS DISCREPANCY IS THE RESPONSIBILITY OF THE REVIEWER TO IDENTIFY THE DIMENSION SPECIFICALLY FROM THE AUTHOR OR BY SITE MEASUREMENT.  
THE SIZING OF ALL STRUCTURAL AND SERVICE ELEMENTS MUST ALWAYS BE CHECKED AGAINST THE CLIENT'S OPERATIONAL DRAWINGS. NO LIABILITY SHOULD BE PLACED UPON BASIS INFORMATION SHOWN ON THE DRAWING.  
COPYRIGHT: THE DOCUMENT HEREIN, INCLUDING BUT NOT LIMITED TO PLANS, SKETCHES, DRAWING REPRESENTATIONS, AND SPECIFICATIONS IS PROTECTED BY COPYRIGHT LAW AND MAY NOT BE USED, REPRODUCED IN ANY FORM OR MANNER, WITHOUT THE WRITTEN PERMISSION OF SCHOFIELD ARCHITECTURE LTD.  
REPORT ANY ERRORS OR OMISSIONS TO THE ARCHITECT PRIOR TO COMMENCEMENT OF THE WORK.

NORTH

DRAWING TITLE  
**GENERAL ARRANGEMENT  
PROPOSED  
ELEVATION  
SOUTH**



DRAWING FILE NUMBER  
**A-2504-FD-4500.0**

DRAWING DATE  
**2026-02-26**

SCALE @ ARCH D  
**1:200**

REVISION DATE  
**2026-05-20**

REVISION  
**04**

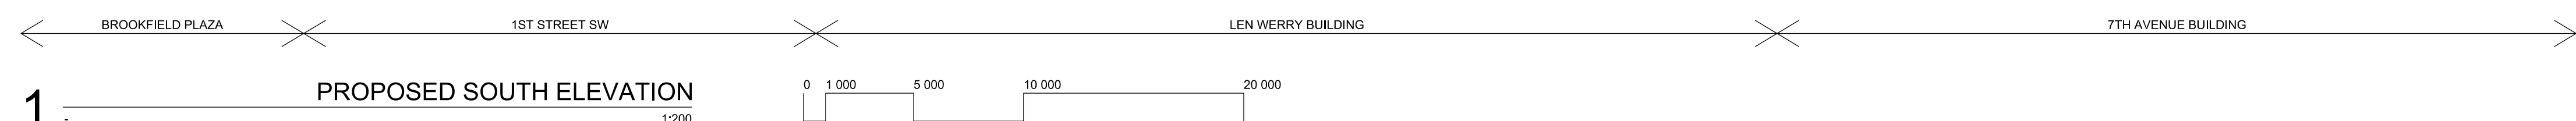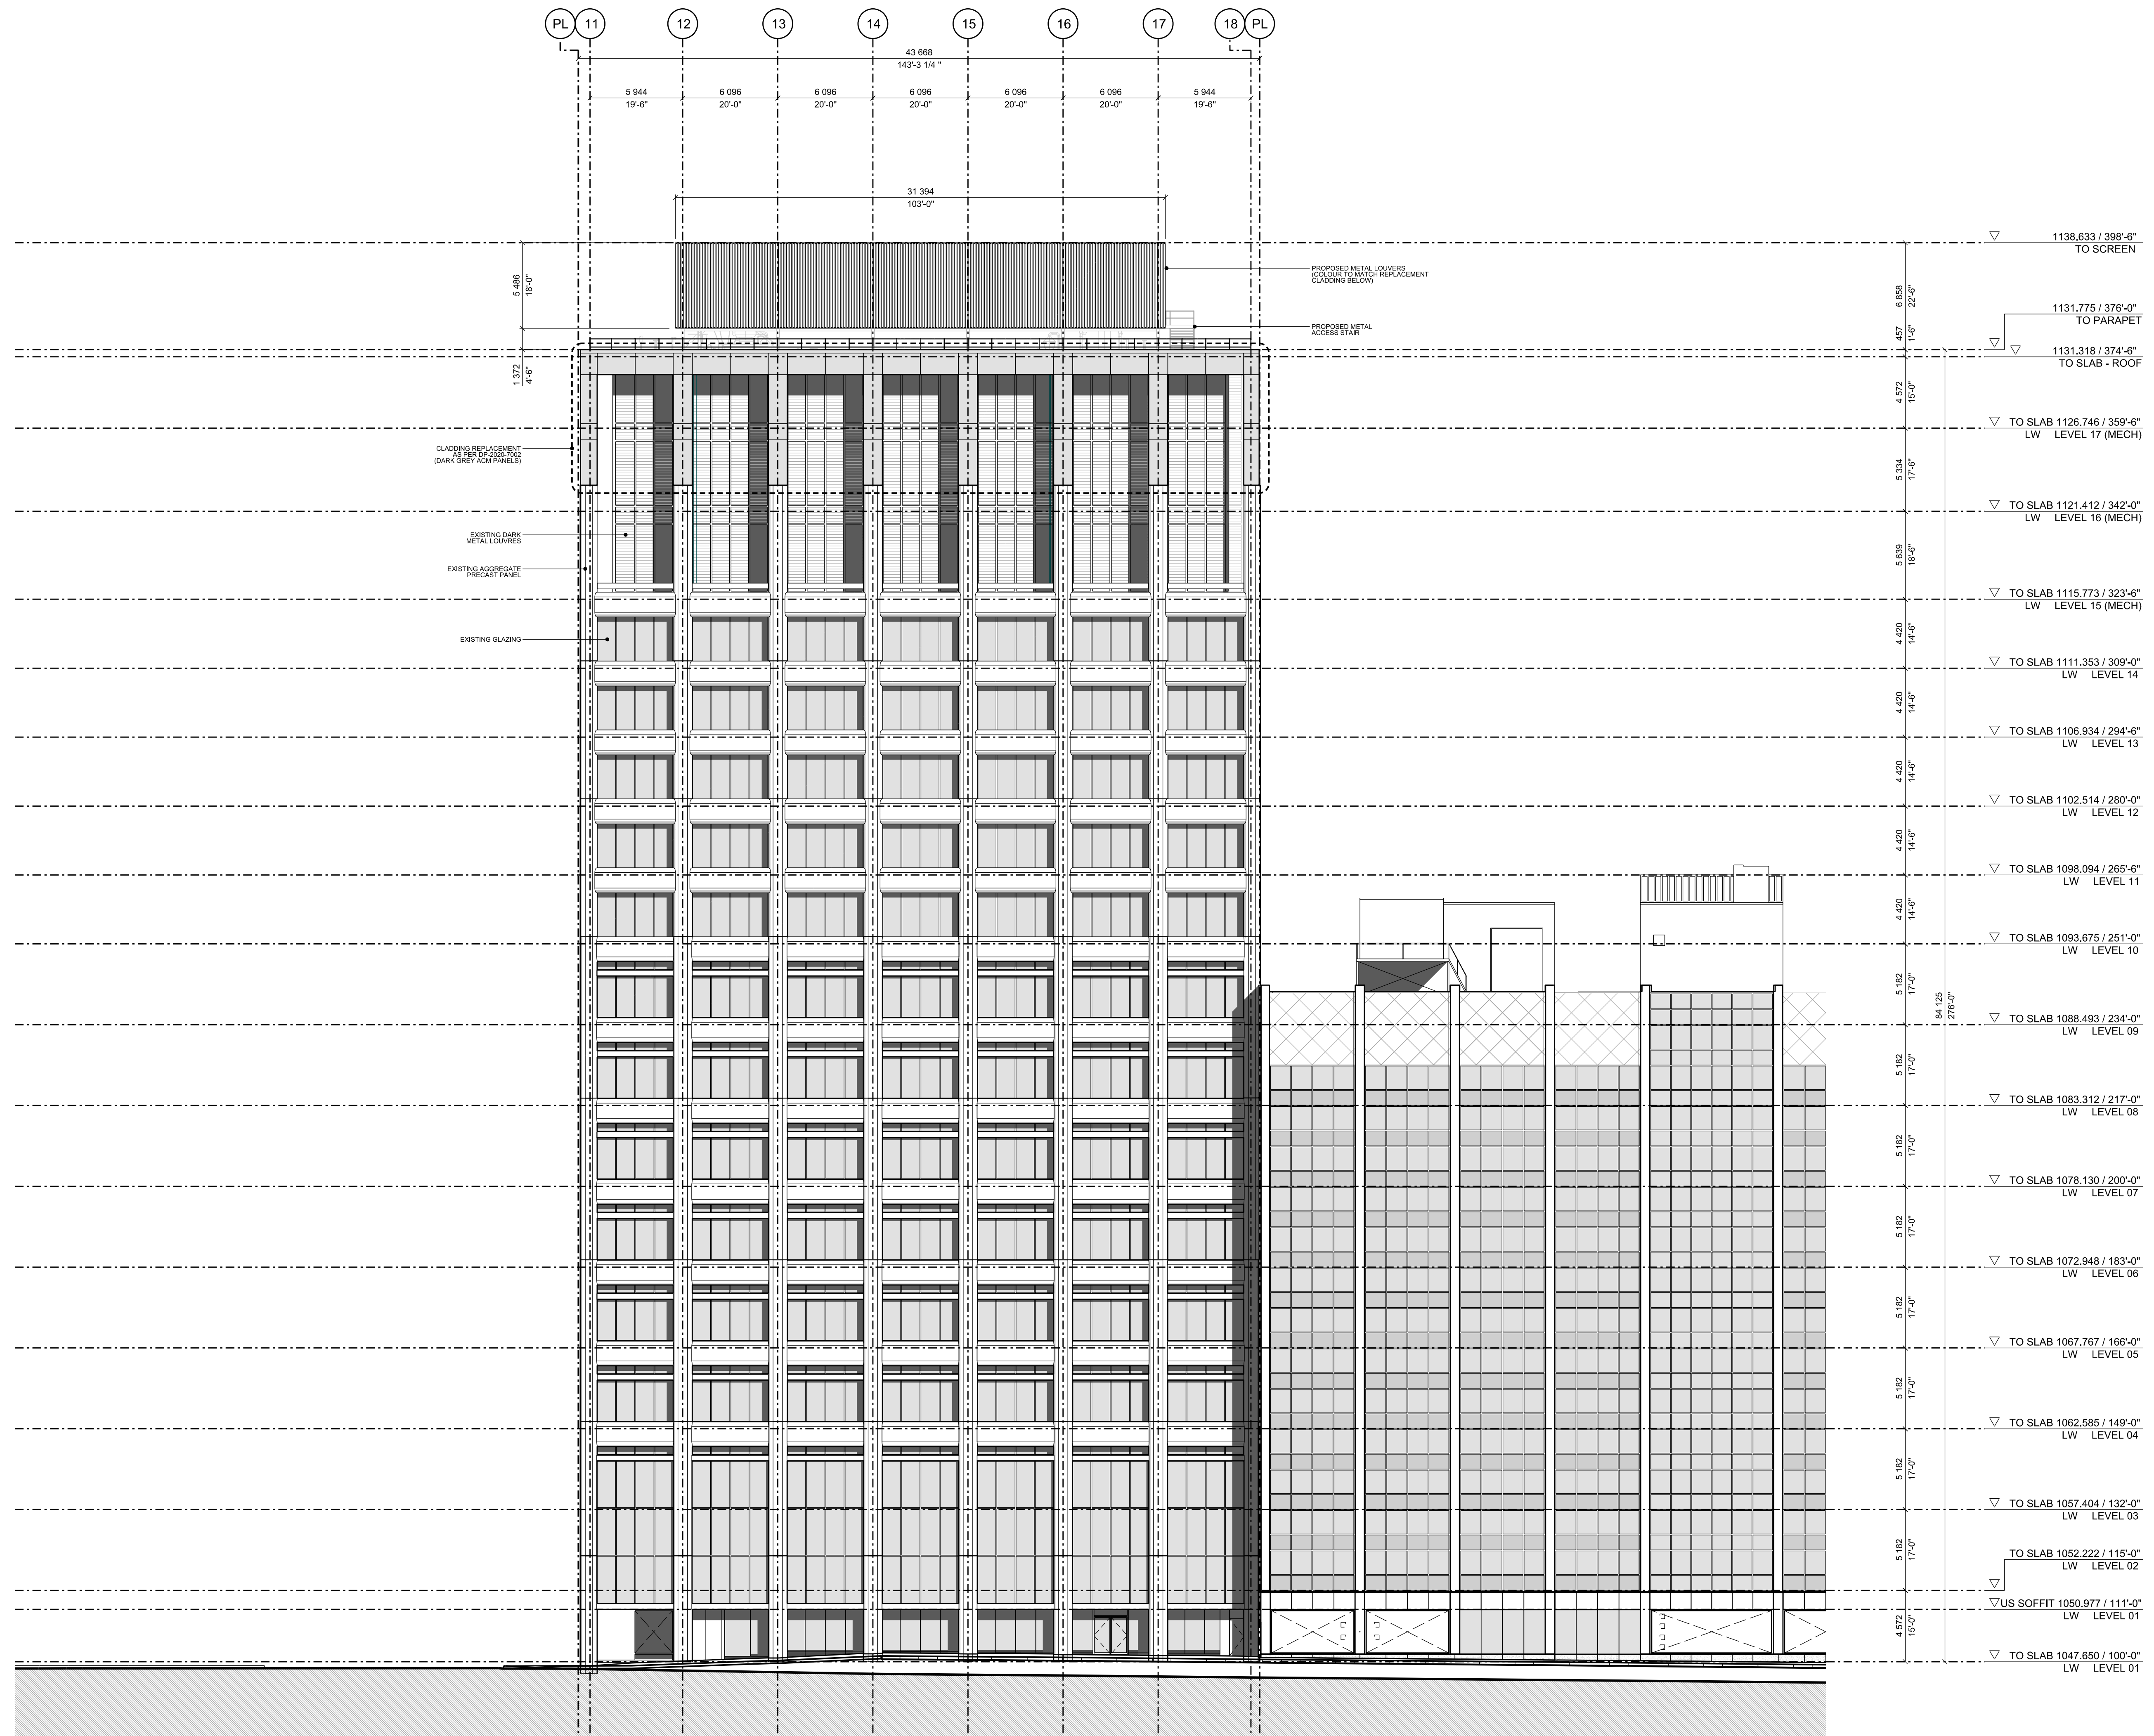

**1** PROPOSED SOUTH ELEVATION  
1:200

REVISION	DATE	DESCRIPTION
00	2026-02-26	PRE-APPLICATION
01	2026-03-12	PRE-DESIGN
02	2026-04-06	PRE-APPLICATION REVIEW
03	2026-04-24	DP DRAFT FOR REVIEW
04	2026-05-20	DEVELOPMENT PERMIT

PROJECT NUMBER  
**2504**

PROJECT  
**TELUS LEN WERRY TURBINE GENERATORS AND HEAT REJECTION UPGRADE**

STREET ADDRESS  
**LEN WERRY BUILDING  
622 1 STREET SW  
CALGARY / ALBERTA / CANADA**

LEGAL DESCRIPTION  
**LOT 43  
BLOCK 43  
PLAN 1513138**

**SCHOFIELD  
ARCHITECTURE**

CONTACT  
**SCHOFIELD ARCHITECTURE LTD.  
JON SCHOFIELD, ARCHITECT AAA AIBC ARB  
JON@SCHOFIELDARCHITECTURE.COM  
403.354.0201**

DRAWING PURPOSE  
**DEVELOPMENT PERMIT**

DRAWN BY	CHECKED BY	AUTHORIZED BY
<b>SA</b>	<b>JS</b>	<b>JS</b>

DO NOT SCALE FROM DRAWING. THE AUTHOR OF THIS DRAWING TAKES NO RESPONSIBILITY FOR ANY DIMENSIONS OBTAINED BY MEASURING OR SCALING FROM THIS DRAWING AND NO RELIANCE MAY BE PLACED ON SUCH DIMENSIONS. IF ANY DIMENSIONS SHOWN IN THIS DRAWING DO NOT CORRESPOND TO THE DIMENSIONS OF THE DIMENSION SPECIFICALLY FROM THE AUTHOR OR BY SITE MEASUREMENT.  
THE SIZING OF ALL STRUCTURAL AND SERVICE ELEMENTS MUST ALWAYS BE CHECKED AGAINST THE RELEVANT GOVERNATION'S DRAWINGS, REGULANCES AND SPECIFICATIONS. THE DOCUMENT HEREIN, INCLUDING BUT NOT LIMITED TO PLANS, SKETCHES, DRAWING REPRESENTATIONS, AND SPECIFICATIONS IS PROTECTED BY COPYRIGHT LAW AND MAY NOT BE REPRODUCED IN ANY FORM OR MANNER, EITHER WHOLLY OR IN PART, WITHOUT THE WRITTEN PERMISSION OF SCHOFIELD ARCHITECTURE LTD.  
REPORT ANY ERRORS OR OMISSIONS TO THE ARCHITECT PRIOR TO COMMENCEMENT OF THE WORK.

NORTH

DRAWING TITLE  
**GENERAL ARRANGEMENT  
PROPOSED  
ELEVATION  
WEST**



DRAWING FILE NUMBER  
**A-2504-FD-4501.0**

DRAWING DATE  
**2026-02-26**

SCALE @ ARCH D  
**1:200**

REVISION DATE  
**2026-05-20**

REVISION  
**04**

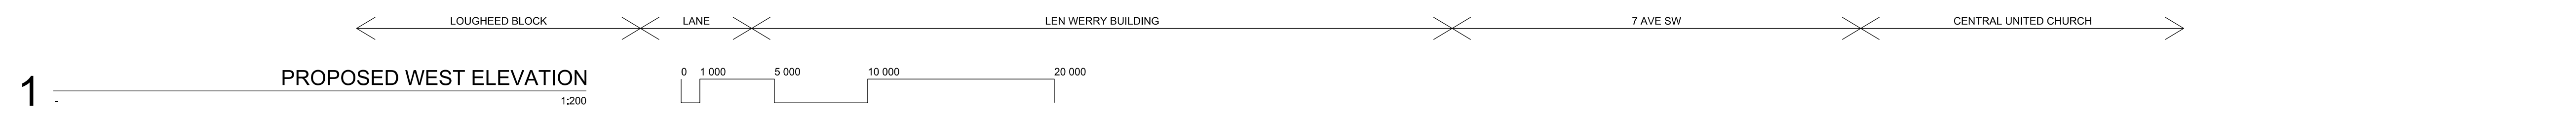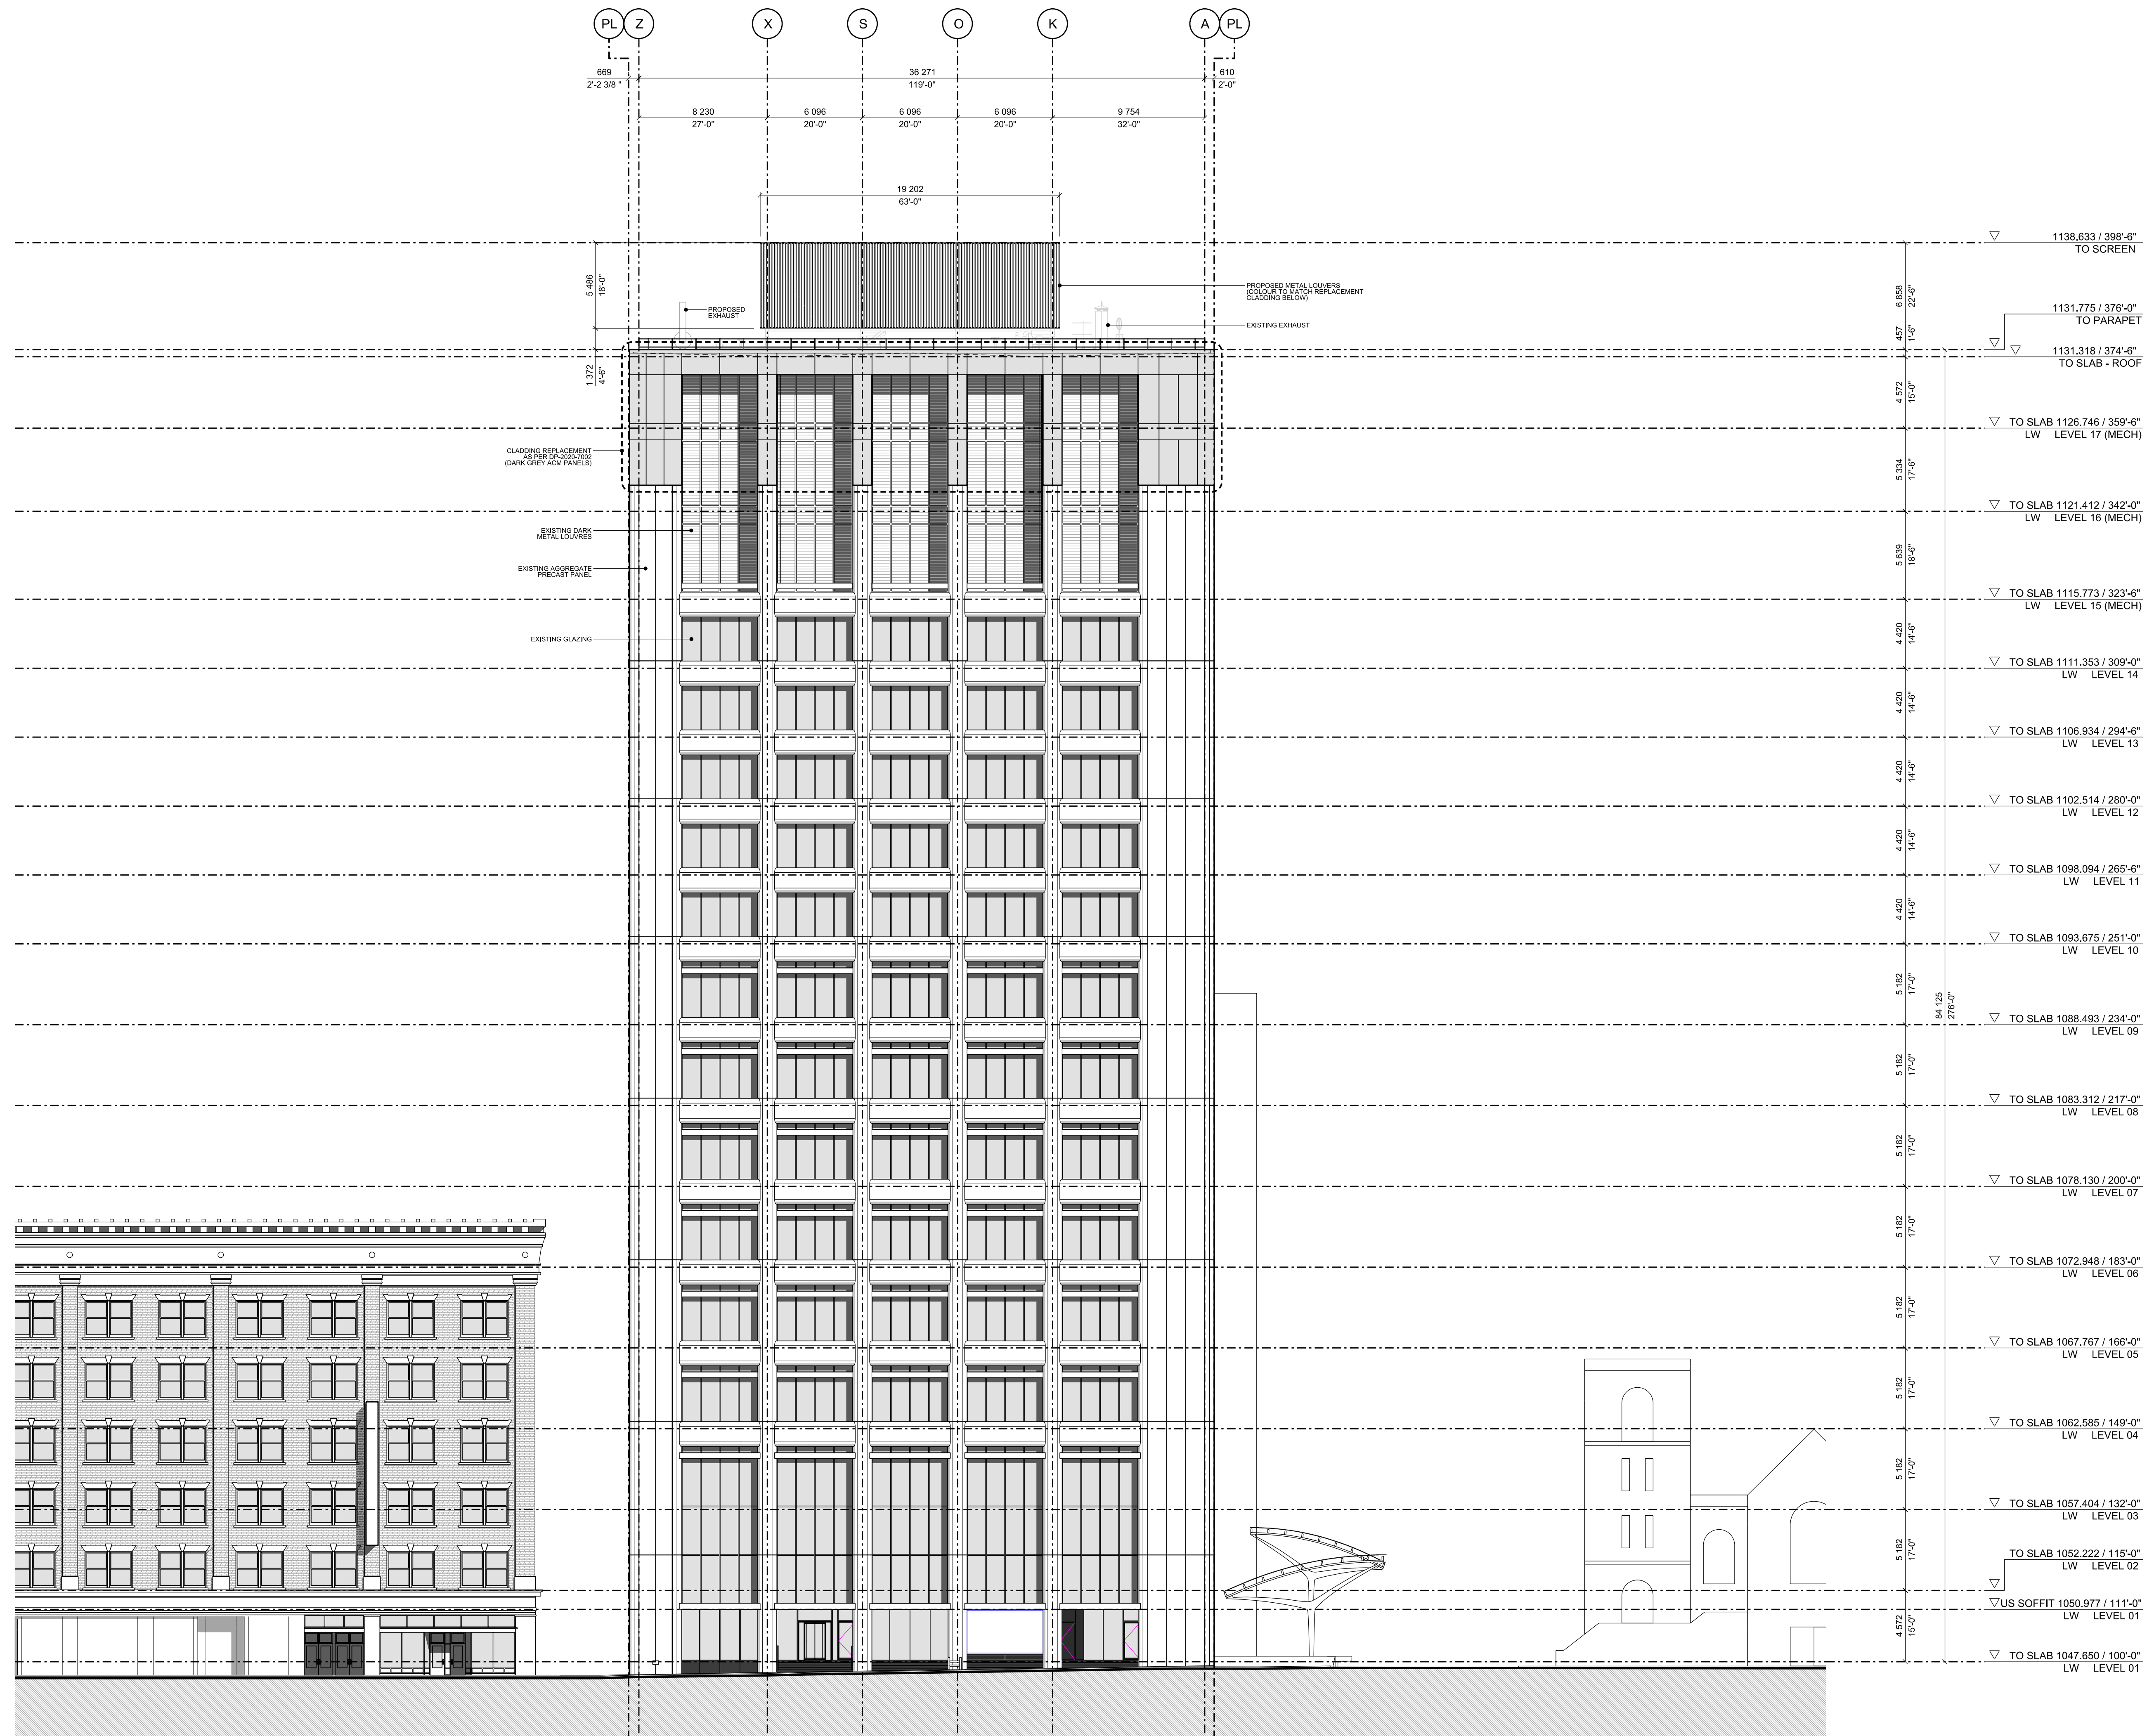

REVISION	DATE	DESCRIPTION
00	2026-02-26	PRE-APPLICATION
01	2026-03-12	PRE-DESIGN
02	2026-04-06	PRE-APPLICATION REVIEW
03	2026-04-24	DP DRAFT FOR REVIEW
04	2026-05-20	DEVELOPMENT PERMIT

PROJECT NUMBER  
**2504**

PROJECT  
**TELUS LEN WERRY TURBINE GENERATORS AND HEAT REJECTION UPGRADE**

STREET ADDRESS  
**LEN WERRY BUILDING  
622 1 STREET SW  
CALGARY / ALBERTA / CANADA**

LEGAL DESCRIPTION  
**LOT 43  
BLOCK 43  
PLAN 1513138**

**SCHOFIELD ARCHITECTURE**

CONTACT  
**SCHOFIELD ARCHITECTURE LTD.  
JON SCHOFIELD, ARCHITECT AAA AIBC ARB  
JON@SCHOFIELDARCHITECTURE.COM  
403.354.0201**

DRAWING PURPOSE  
**DEVELOPMENT PERMIT**

DRAWN BY	CHECKED BY	AUTHORIZED BY
<b>SA</b>	<b>JS</b>	<b>JS</b>

DO NOT SCALE FROM DRAWING. THE AUTHOR OF THIS DRAWING TAKES NO RESPONSIBILITY FOR ANY DIMENSIONS OBTAINED BY MEASURING OR SCALING FROM THIS DRAWING AND NO RELIANCE MAY BE PLACED ON SUCH DIMENSIONS. IF NO DIMENSIONS IS GIVEN, IT IS THE RESPONSIBILITY OF THE REVIEWER TO ASCERTAIN THE DIMENSION SPECIFICALLY FROM THE AUTHOR OR BY SITE MEASUREMENT.  
THE SIZING OF ALL STRUCTURAL AND SERVICE ELEMENTS MUST ALWAYS BE CHECKED AGAINST THE RELEVANT GOVERNING DRAWINGS, REGULANCE AND CODES. THIS DOCUMENT IS THE PROPERTY OF SCHOFIELD ARCHITECTURE LTD. COPYRIGHT © THE DOCUMENT HEREIN, INCLUDING BUT NOT LIMITED TO PLANS, SKETCHES, DRAWING REPRESENTATIONS AND SPECIFICATIONS IS PROTECTED BY COPYRIGHT LAW AND MAY NOT BE USED, REPRODUCED IN ANY FORM OR MANNER, WITHOUT THE WRITTEN PERMISSION OF SCHOFIELD ARCHITECTURE LTD.  
REPORT ANY ERRORS OR OMISSIONS TO THE ARCHITECT PRIOR TO COMMENCEMENT OF THE WORK.

NORTH

DRAWING TITLE  
**GENERAL ARRANGEMENT  
PROPOSED  
ELEVATION  
NORTH**


DRAWING FILE NUMBER  
**A-2504-FD-4502.0**

DRAWING DATE  
**2026-02-26**

SCALE @ ARCH D  
**1:200**

REVISION DATE  
**2026-05-20**

REVISION  
**04**

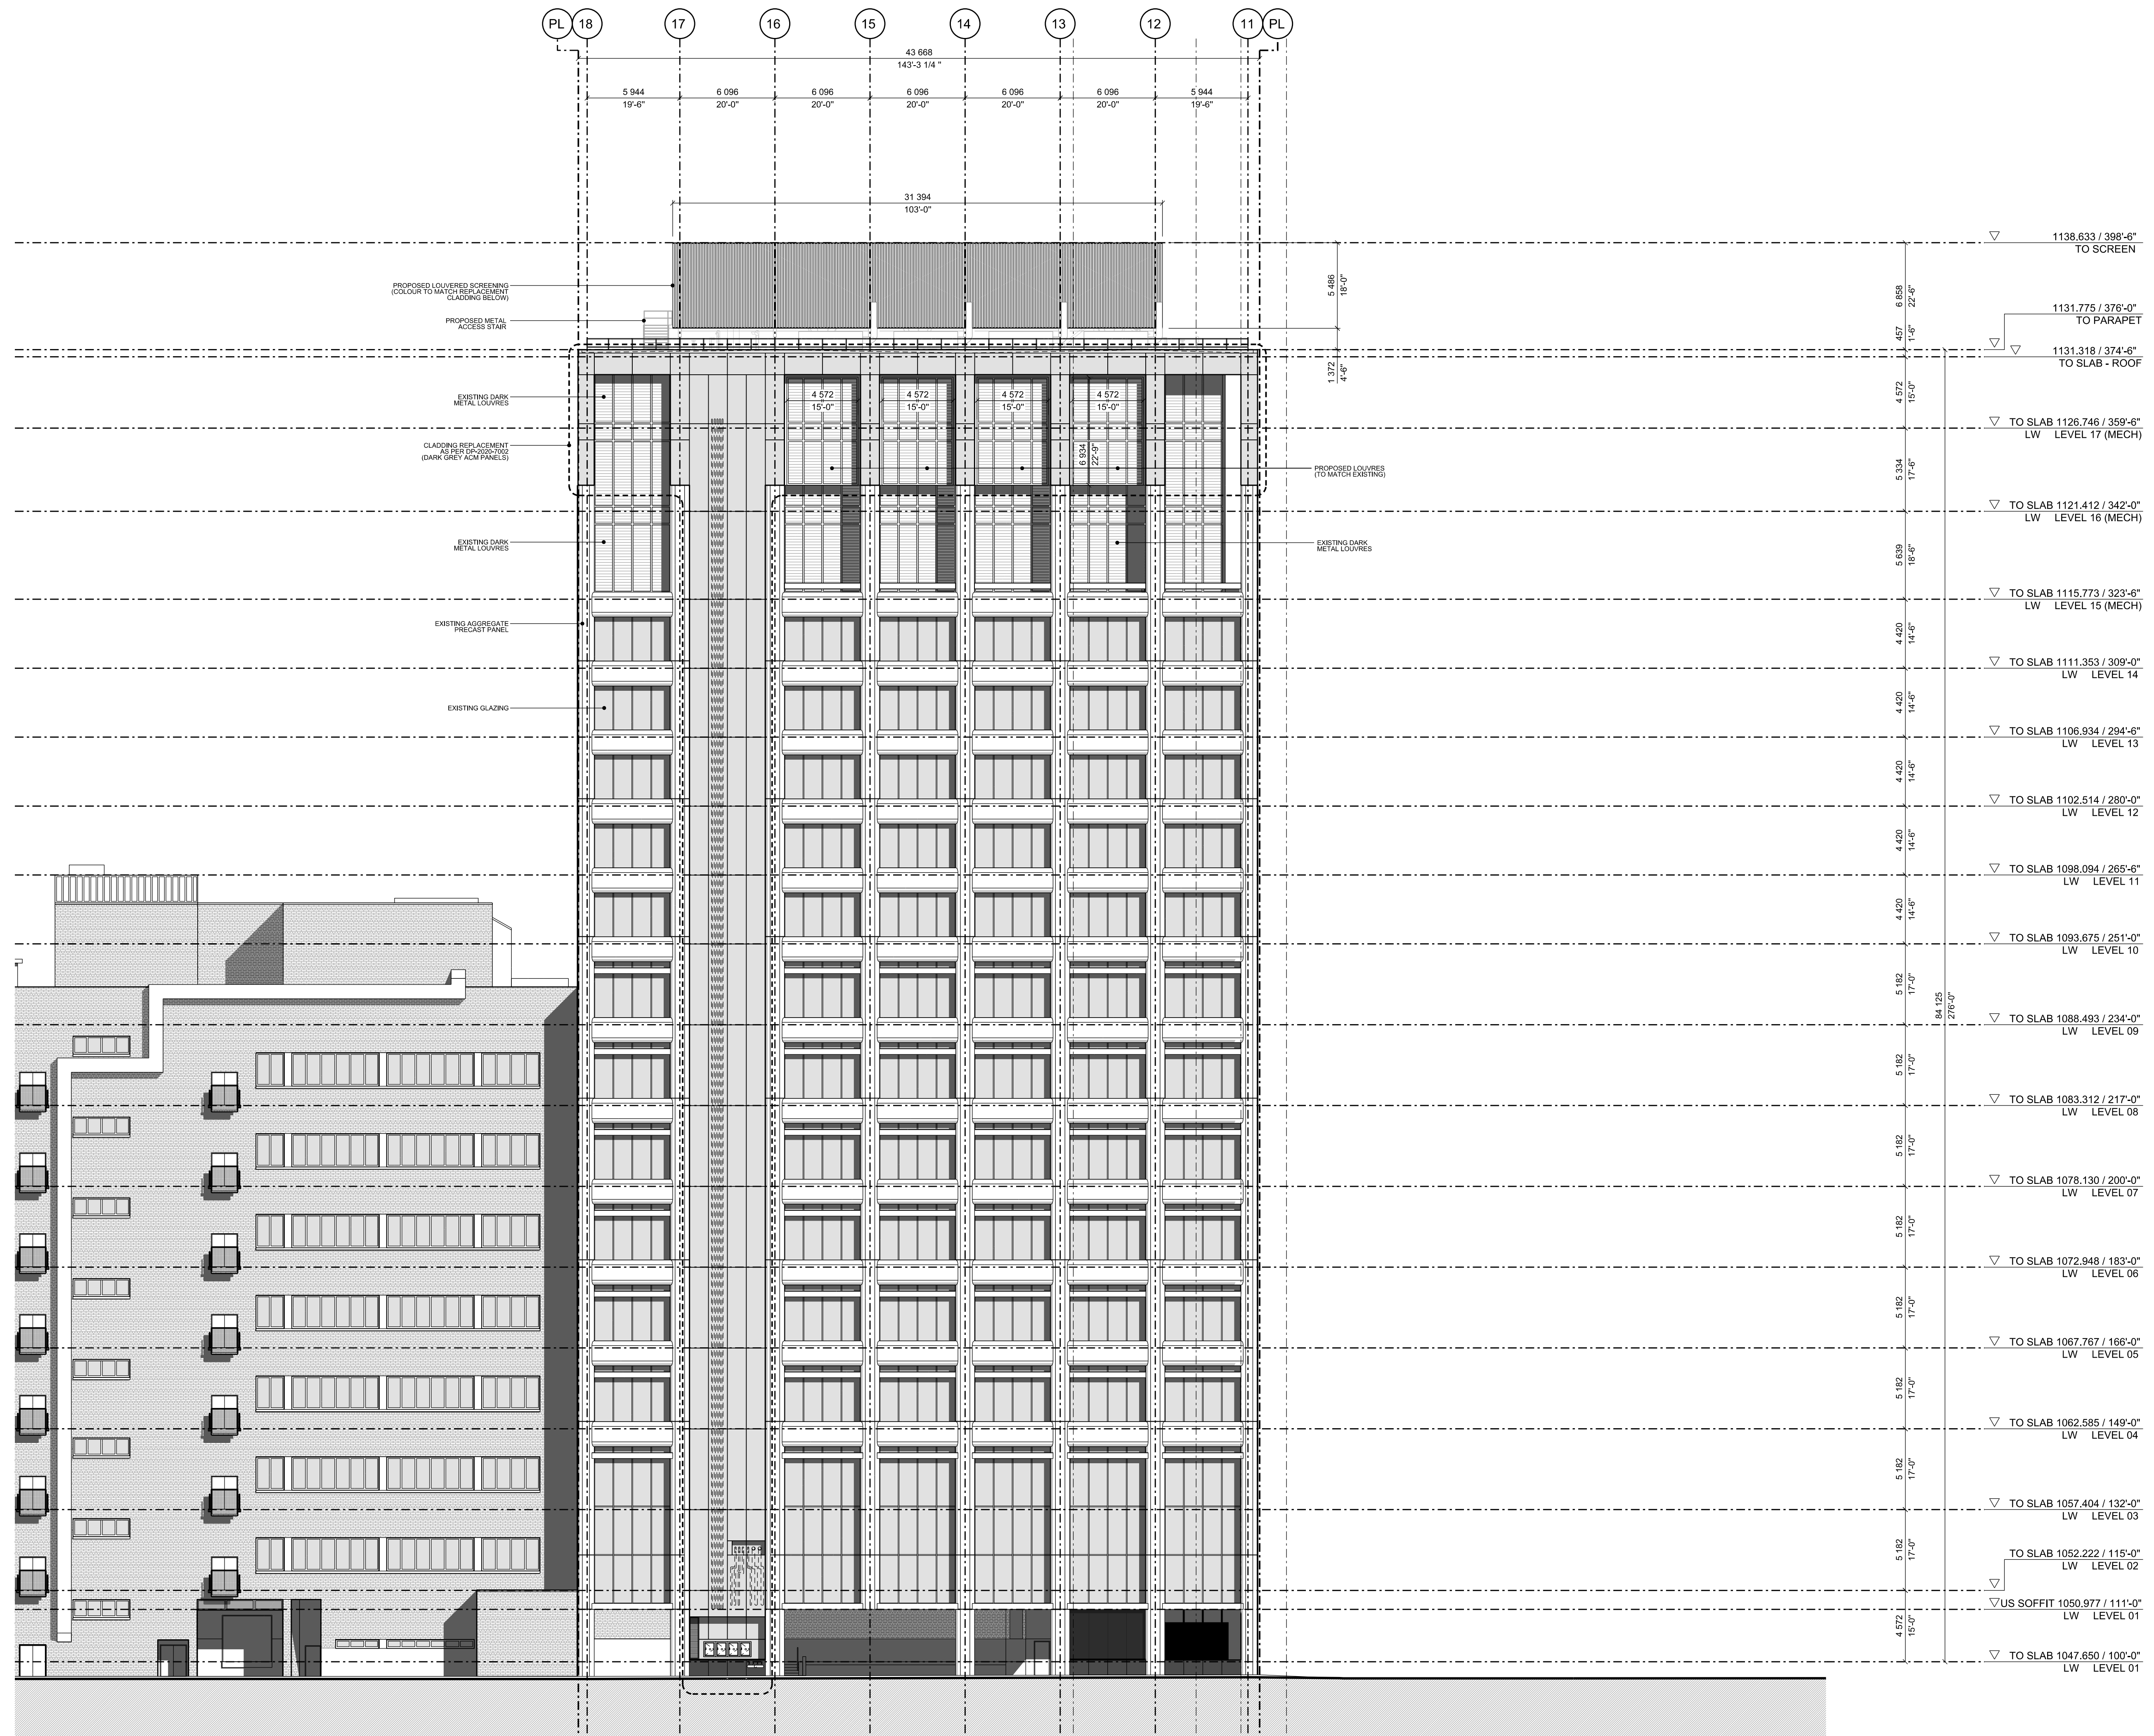

REVISION	DATE	DESCRIPTION
00	2026-02-26	PRE-APPLICATION
01	2026-03-12	PRE-DESIGN
02	2026-04-06	PRE-APPLICATION REVIEW
03	2026-04-24	DP DRAFT FOR REVIEW
04	2026-05-20	DEVELOPMENT PERMIT

PROJECT NUMBER  
**2504**

PROJECT  
**TELUS LEN WERRY TURBINE GENERATORS AND HEAT REJECTION UPGRADE**

STREET ADDRESS  
**LEN WERRY BUILDING  
622 1 STREET SW  
CALGARY / ALBERTA / CANADA**

LEGAL DESCRIPTION  
**LOT 43  
BLOCK 43  
PLAN 1513138**

**SCHOFIELD ARCHITECTURE**

CONTACT  
**SCHOFIELD ARCHITECTURE LTD.  
JON SCHOFIELD, ARCHITECT AAA AIBC ARB  
JON@SCHOFIELDARCHITECTURE.COM  
403.354.0201**

DRAWING PURPOSE  
**DEVELOPMENT PERMIT**

DRAWN BY	CHECKED BY	AUTHORIZED BY
<b>SA</b>	<b>JS</b>	<b>JS</b>

DO NOT SCALE FROM DRAWING. THE AUTHOR OF THIS DRAWING TAKES NO RESPONSIBILITY FOR ANY DIMENSIONS OBTAINED BY MEASURING OR SCALING FROM THIS DRAWING AND NO RELIANCE MAY BE PLACED ON SUCH DIMENSIONS. IF NECESSARY THE SURVEYOR IS TO BE RESPONSIBLE FOR THE SURVEY TO MEASUREMENT. THE DIMENSION SPECIFICALLY FROM THE AUTHOR OR BY SITE MEASUREMENT.

THE SIZING OF ALL STRUCTURAL AND SERVICE ELEMENTS MUST ALWAYS BE CHECKED AGAINST THE RELEVANT GOVERNMENT'S DRAWINGS, REGULATIONS AND STANDARDS. THE DOCUMENT HEREIN, INCLUDING BUT NOT LIMITED TO PLANS, SKETCHES, GRAPHIC REPRESENTATIONS, AND SPECIFICATIONS IS PROTECTED BY COPYRIGHT LAW AND MAY NOT BE USED, REPRODUCED IN ANY FORM OR MANNER, COPIED, EITHER WHOLLY OR IN PART, OR TRANSMITTED IN ANY MANNER, WITHOUT THE WRITTEN PERMISSION OF SCHOFIELD ARCHITECTURE LTD.

REPORT ANY ERRORS OR OMISSIONS TO THE ARCHITECT PRIOR TO COMMENCEMENT OF THE WORK.

NORTH

DRAWING TITLE  
**GENERAL ARRANGEMENT  
PROPOSED  
ELEVATION  
EAST**


DRAWING FILE NUMBER  
**A-2504-FD-4503.0**

DRAWING DATE  
**2026-02-26**

SCALE @ ARCH D  
**1:200**

REVISION DATE  
**2026-05-20**

REVISION  
**04**

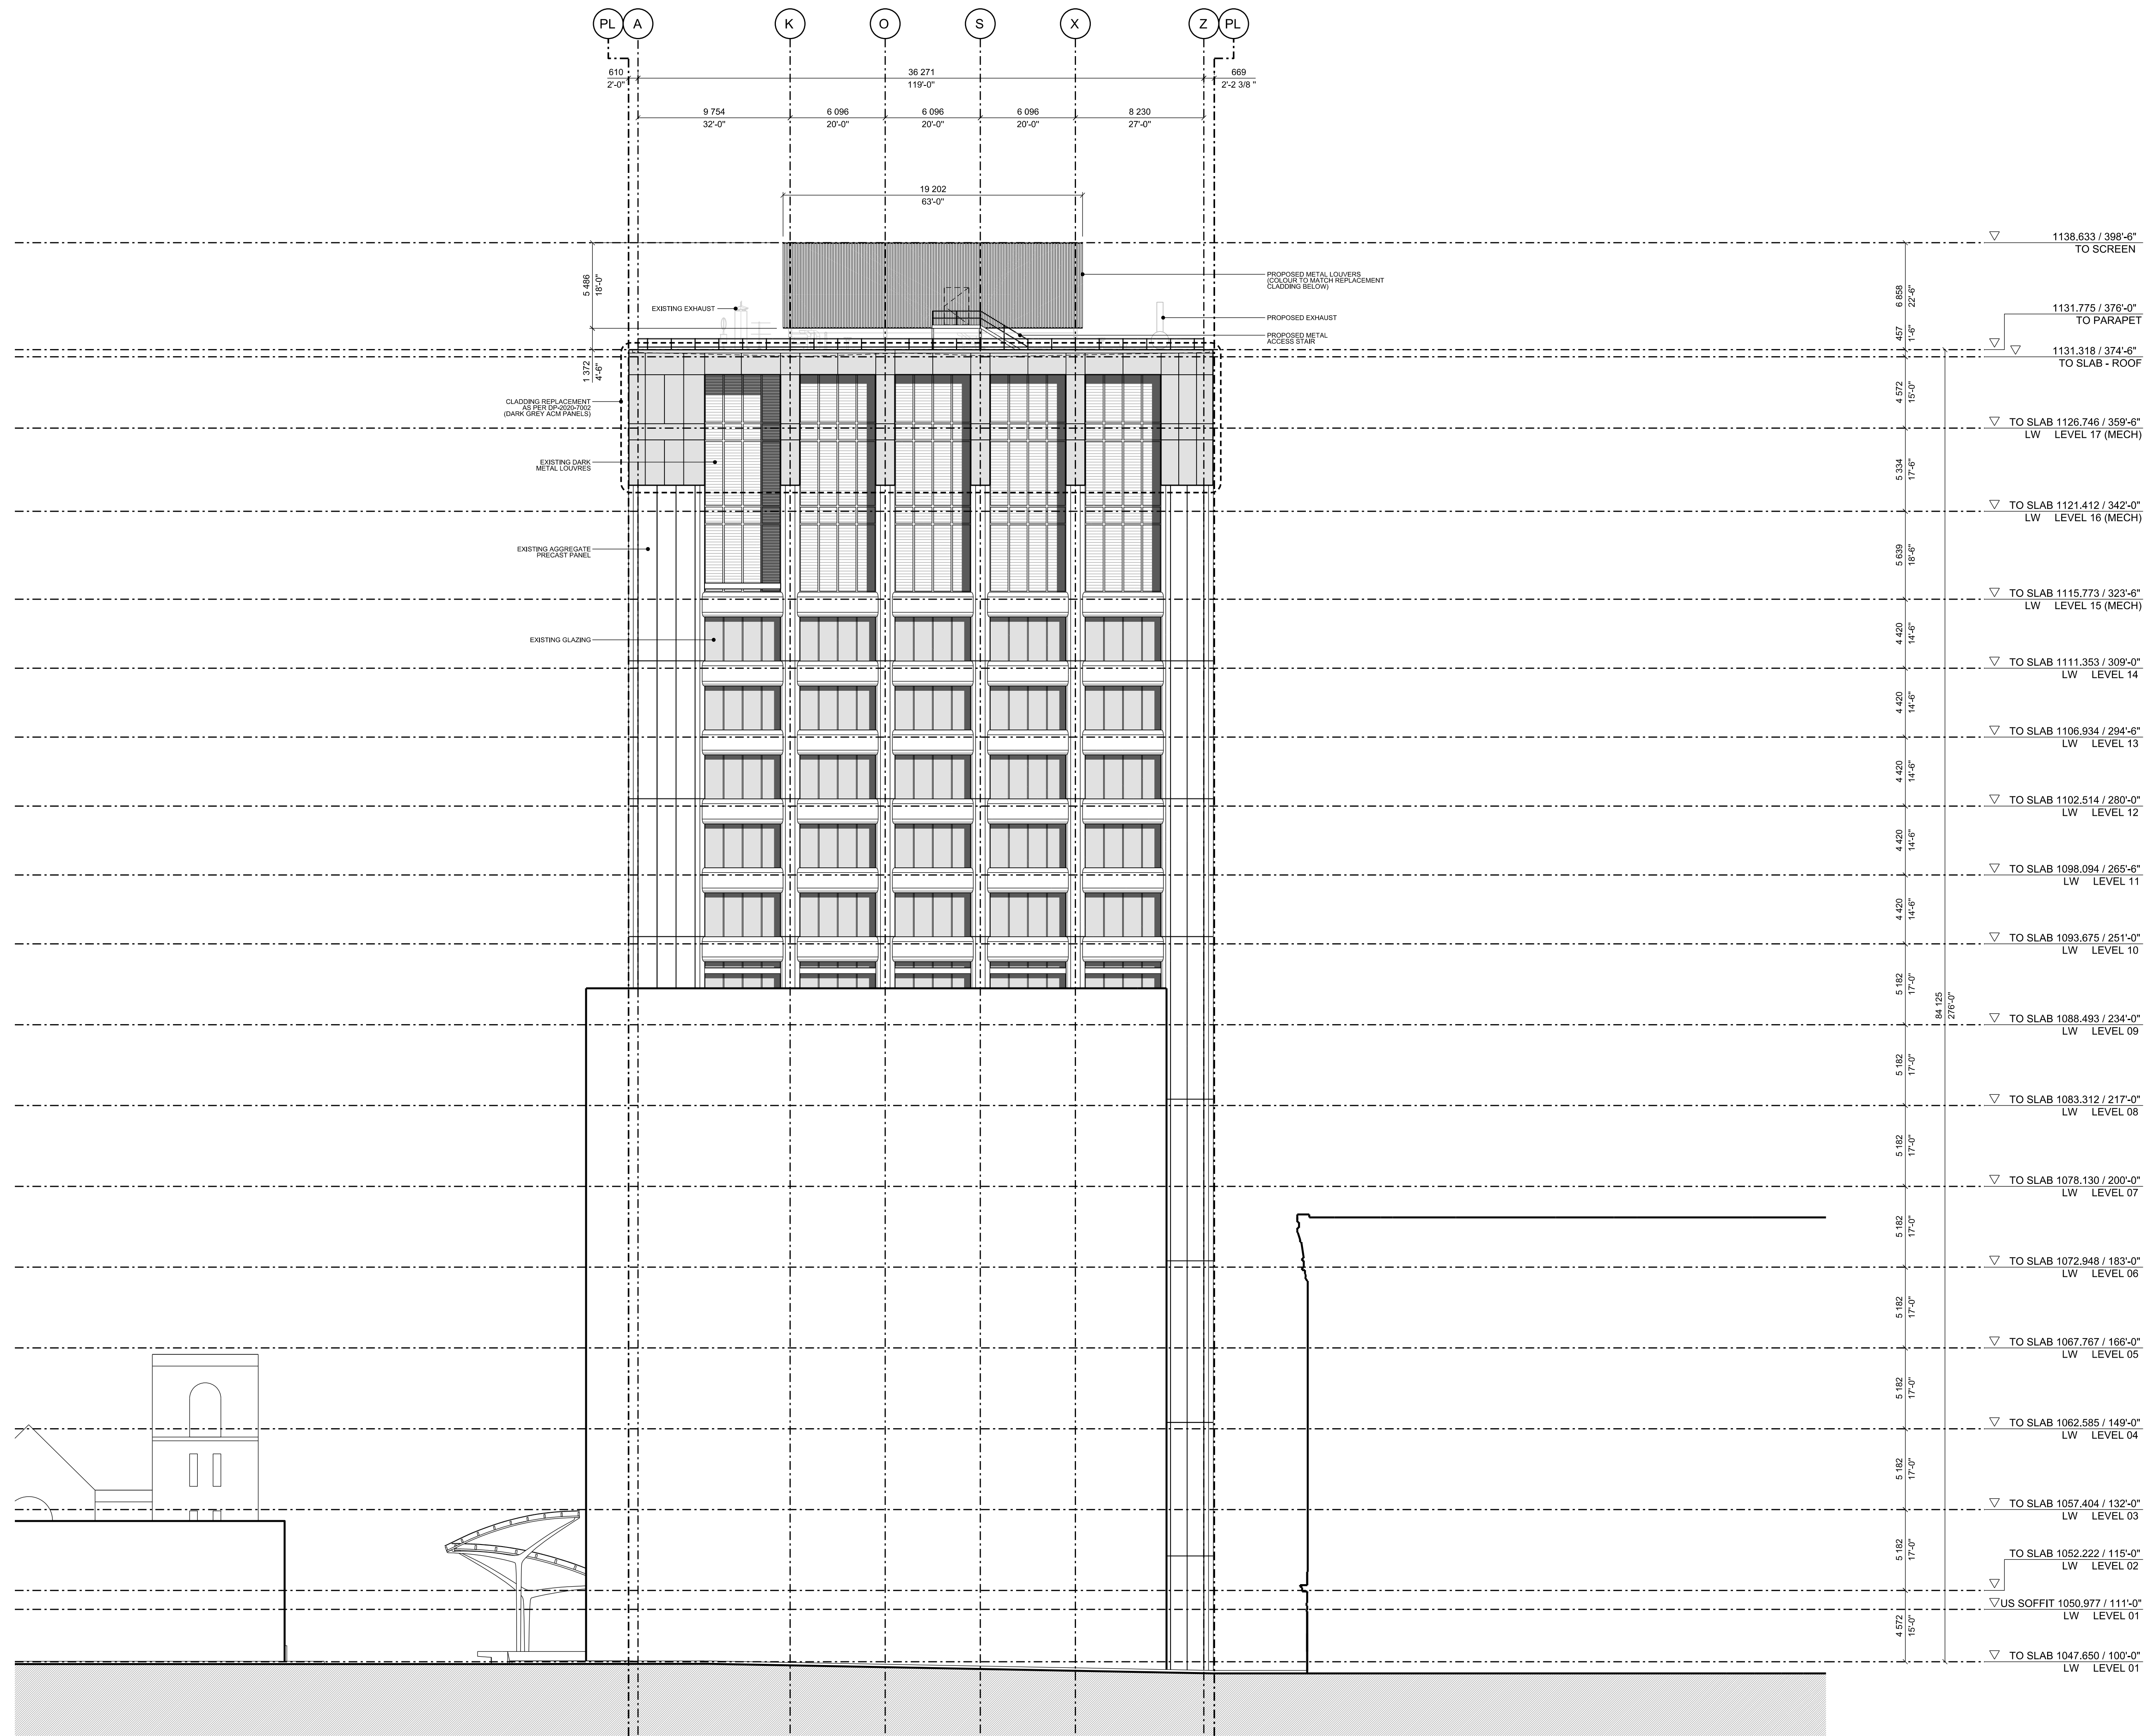

**1** PROPOSED EAST ELEVATION 1:200

0 1 000 5 000 10 000 20 000