

INTERPRO - SITE ACCESS


7201 OGDEN DALE ROAD S.E.

CALGARY, ALBERTA



DP DRAWING INDEX	
DP1.1	KEY PLAN
DP1.2	SITE PLAN
DP1.3	SURVEY DRAWING

TYPICAL ABBREVIATIONS	
AFF	ABOVE FINISHED FLOOR
ASF	ABOVE SUB-FLOOR
APF	ABOVE FINISHED SLAB
BLDG	BUILDING
CW	COMPLETE WITH
CONC.	CONCRETE
CSCI	CONTRACTOR SUPPLIED
CT	CONTRACTOR INSTALLED
DIA	DIAMETER
DN	DOWN
DW	DISHWASHER
DWG	DRAWING
EW	EACH WAY
ELEC.	ELECTRICAL
ENG.	ENGINEER
EQ.	EQUAL
E.O.S.	EDGE OF SLAB
F	FRIDGE
FD	FLOOR DRAIN
FURN	FURNACE
GA	GAUGE
GWB	GYPSON WALL BOARD
HWH	HOT WATER HEATER
HWOD	HARDWOOD
I.D.	INSIDE DIAMETER
LL	LIVE LOAD
MANUF.	MANUFACTURER
MECH	MECHANICAL
MW	MICROWAVE
N.A.	NOT AFFICABLE
N.I.C.	NOT IN CONTRACT
N.T.S.	NOT TO SCALE
OC	ON CENTRE
OSOI	OWNER SUPPLIED
OSCI	OWNER INSTALLED
OSCI	OWNER SUPPLIED
OSCI	CONTRACTOR INSTALLED
O.D.	OUTSIDE DIAMETER
SPEC.	SPECIFICATION
S	SINK
T.O.	TOP OF
TOW	TOP OF WALL
T&B	TOP AND BOTTOM
T&G	TONGUE AND GROOVE
TYP.	TYPICAL
US	UNDERSIDE
VERT.	VERTICAL
WD	WASHER / DRYER
WD	WARMING DRAWER
WO	WALL OVEN
WPM	WATERPROOF MEMBRANE

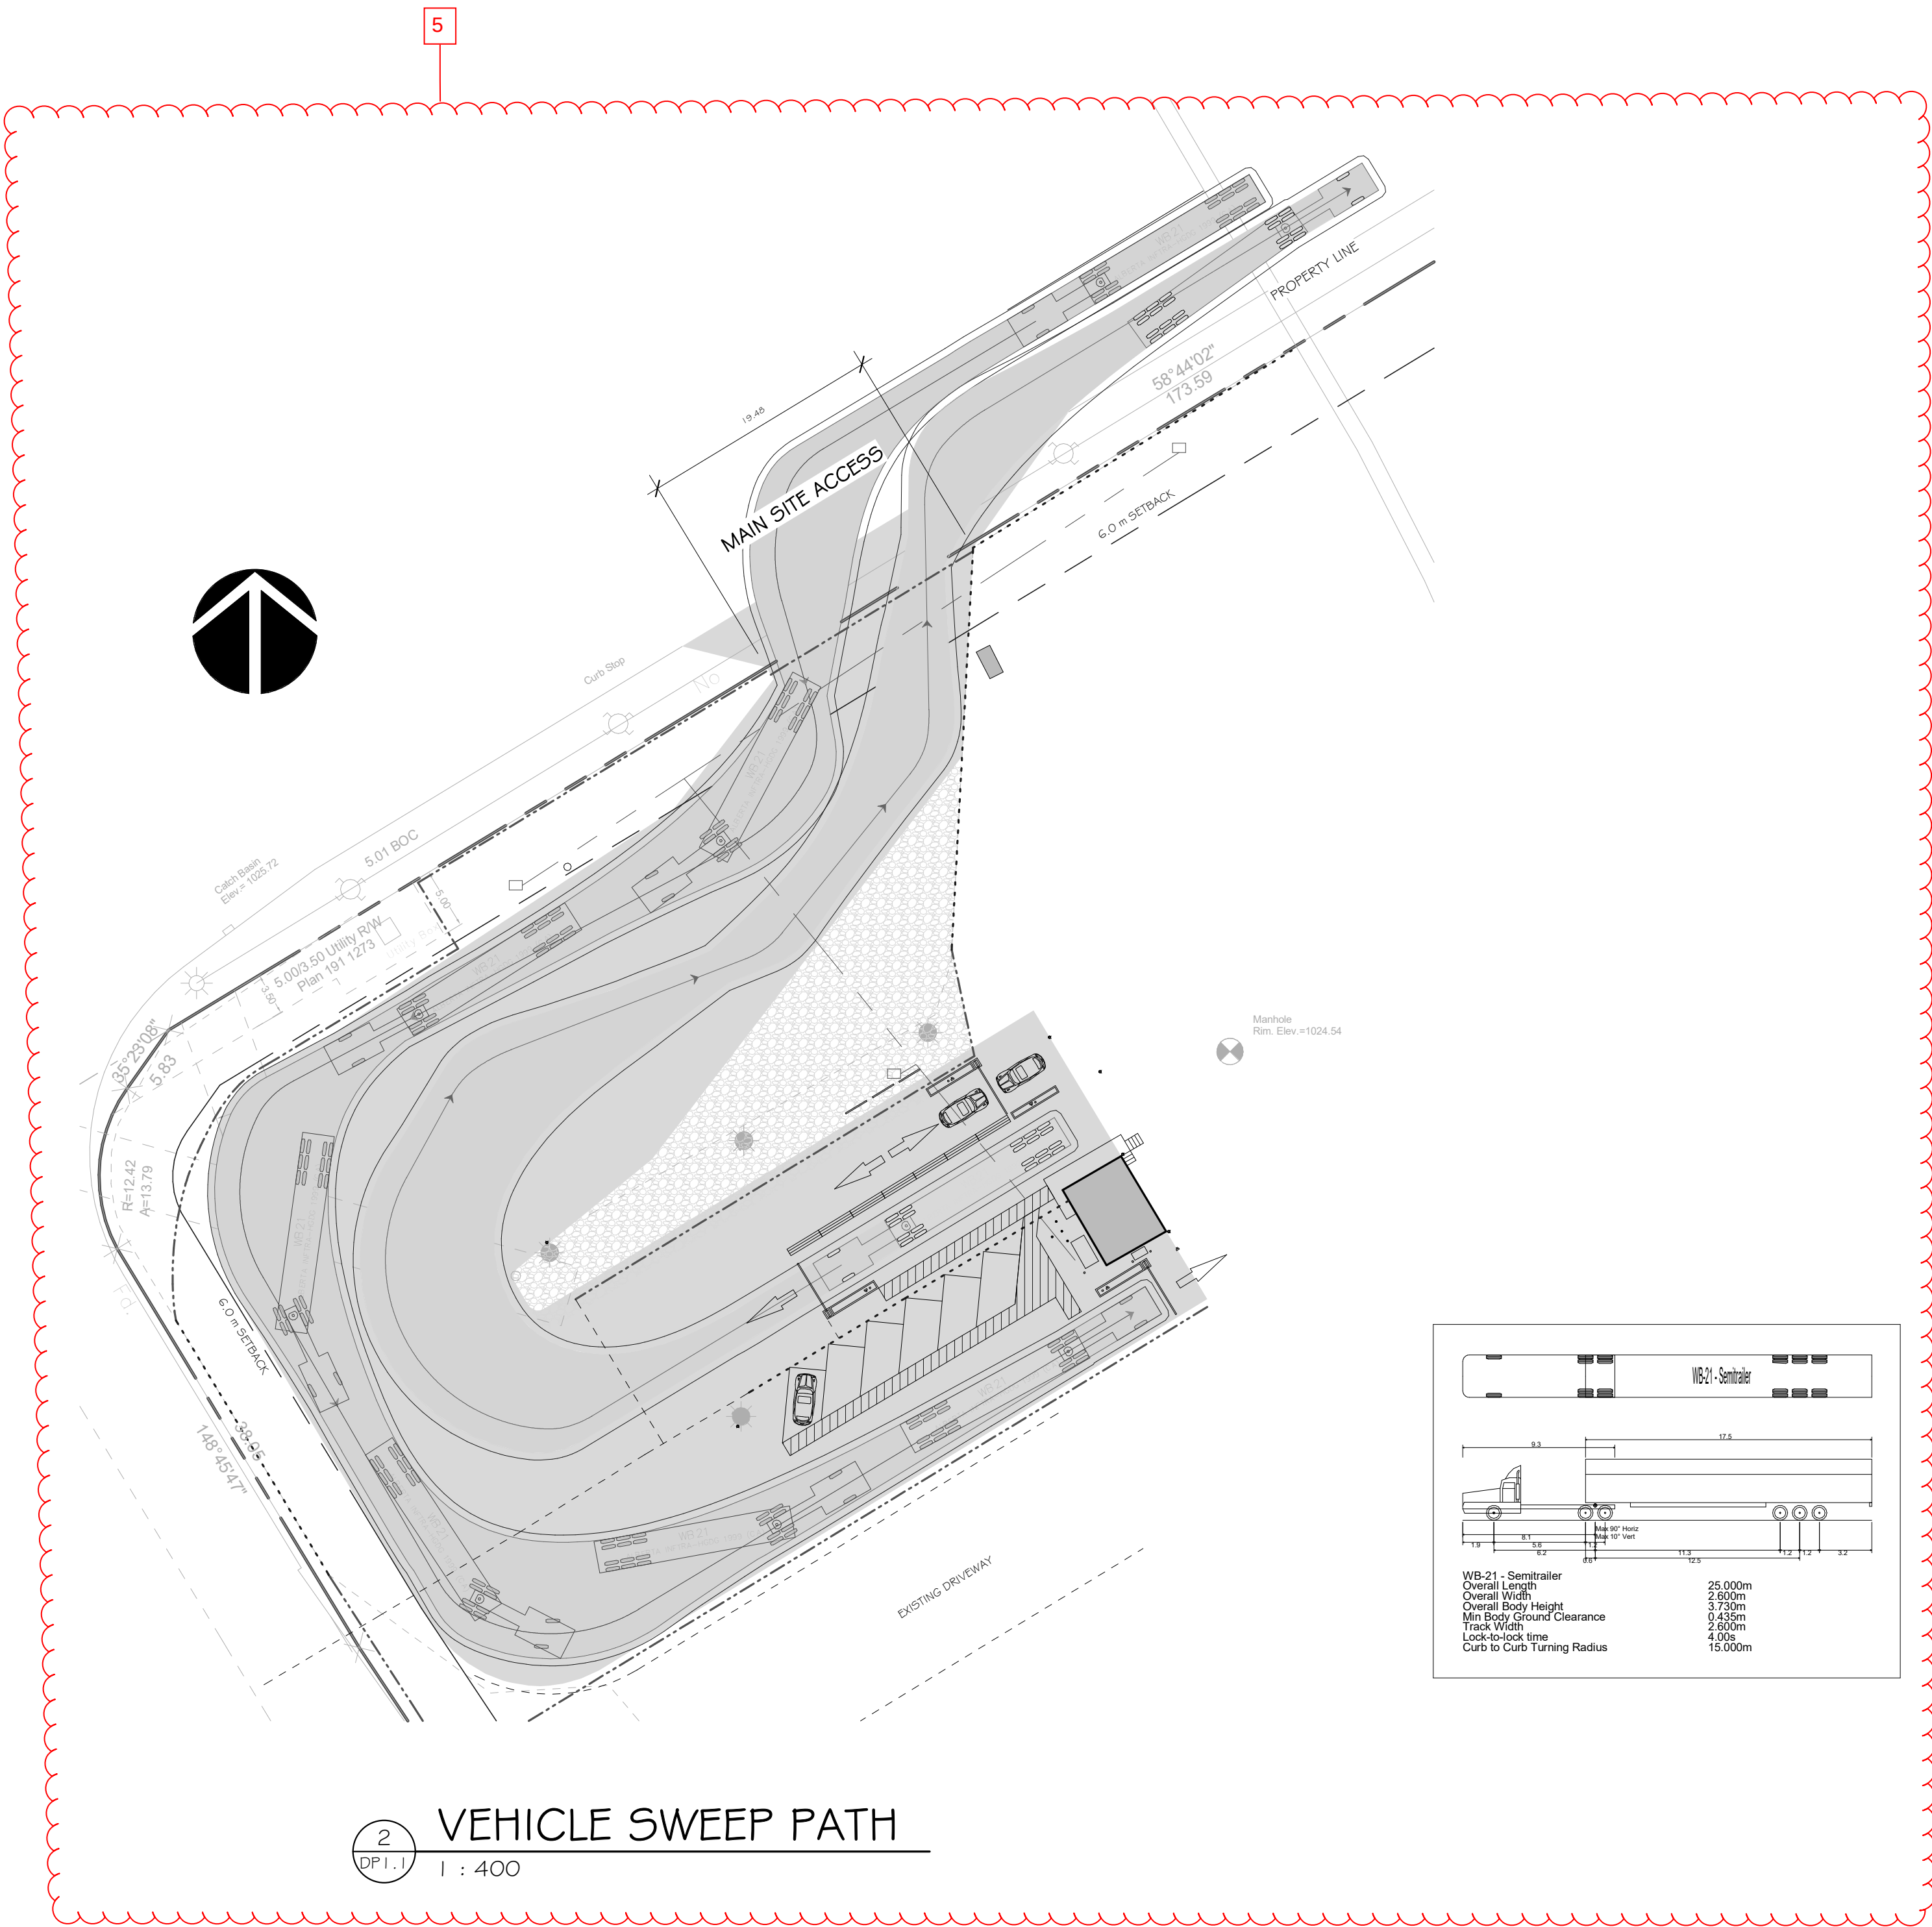

RECORD OF ISSUE:		
No.	Description	Date
1	ISSUED FOR REVIEW	2026.03.31
2	ISSUED FOR DEVELOPMENT	2026.04.30
3	PERMIT	
4	REVISION 03	2026.06.01
5	ADDED PRELIMINARY SECURITY REQUIREMENTS & IRRIGATION	2026.06.17
6	DTR #1 RESPONSE	2026.07.22

ALL WORK SHALL CONFORM TO THE LATEST EDITION OF THE ABC, NBC, ELECTRICAL AND PLUMBING CODES.

ALL WORK SHALL BE PERFORMED IN A PROFESSIONAL AND WORKMANLIKE MANNER.

ALL MATERIALS SHALL BE HANDLED AND STORED TO PREVENT DAMAGE.

VERIFY ALL DIMENSIONS, ELEVATIONS, AND DATUM. REPORT ANY ERRORS AND/OR DISCREPANCIES TO THE ARCHITECT PRIOR TO CONSTRUCTION.

DIMENSIONS PROVIDED ARE RELATIVE TO FACE OF STUD OR FACE OF CONCRETE.

EACH SUCCESSIVE SUBGRADE IS REQUIRED TO CONFIRM THE LOCATION OF REFERENCE POINTS FOR LOCATING NEW WORK WITH THE WALLS / WORK ALREADY IN PLACE.

ALL DESIGNS AND DRAWINGS REMAIN THE PROPERTY OF THE DESIGNER AND MAY NOT BE REPRODUCED WITHOUT PERMISSION OF THE DESIGNER.

DO NOT SCALE DRAWINGS.

THIS DRAWING SUPERCEDES PREVIOUS ISSUES.

JACKSON McCORMICK
ARCHITECTURE LTD

A, 004 16TH AVENUE SW
CALGARY AB
T2K 0S0



TEL: 403 520 8016
CALGARY, ALBERTA
EMAIL: info@jmacarchitects.ca

PROJECT:


INTERPRO - SITE
ACCESS
7201 OGDEN DALE ROAD S.E.
CALGARY, ALBERTA
BLOCK 5, PLAN 7510873

DRAWING DESCRIPTION:
KEY PLAN

PLOT SCALE:	A5 NOTED	DRAWING NO.:	DP1.1
PROJECT NO.:	2019-13	CHECKED BY:	TJ
CHECKED BY:	TJ	DRAWN BY:	AR
DRAWN BY:	AR	PLOT DATE:	2026.07.22

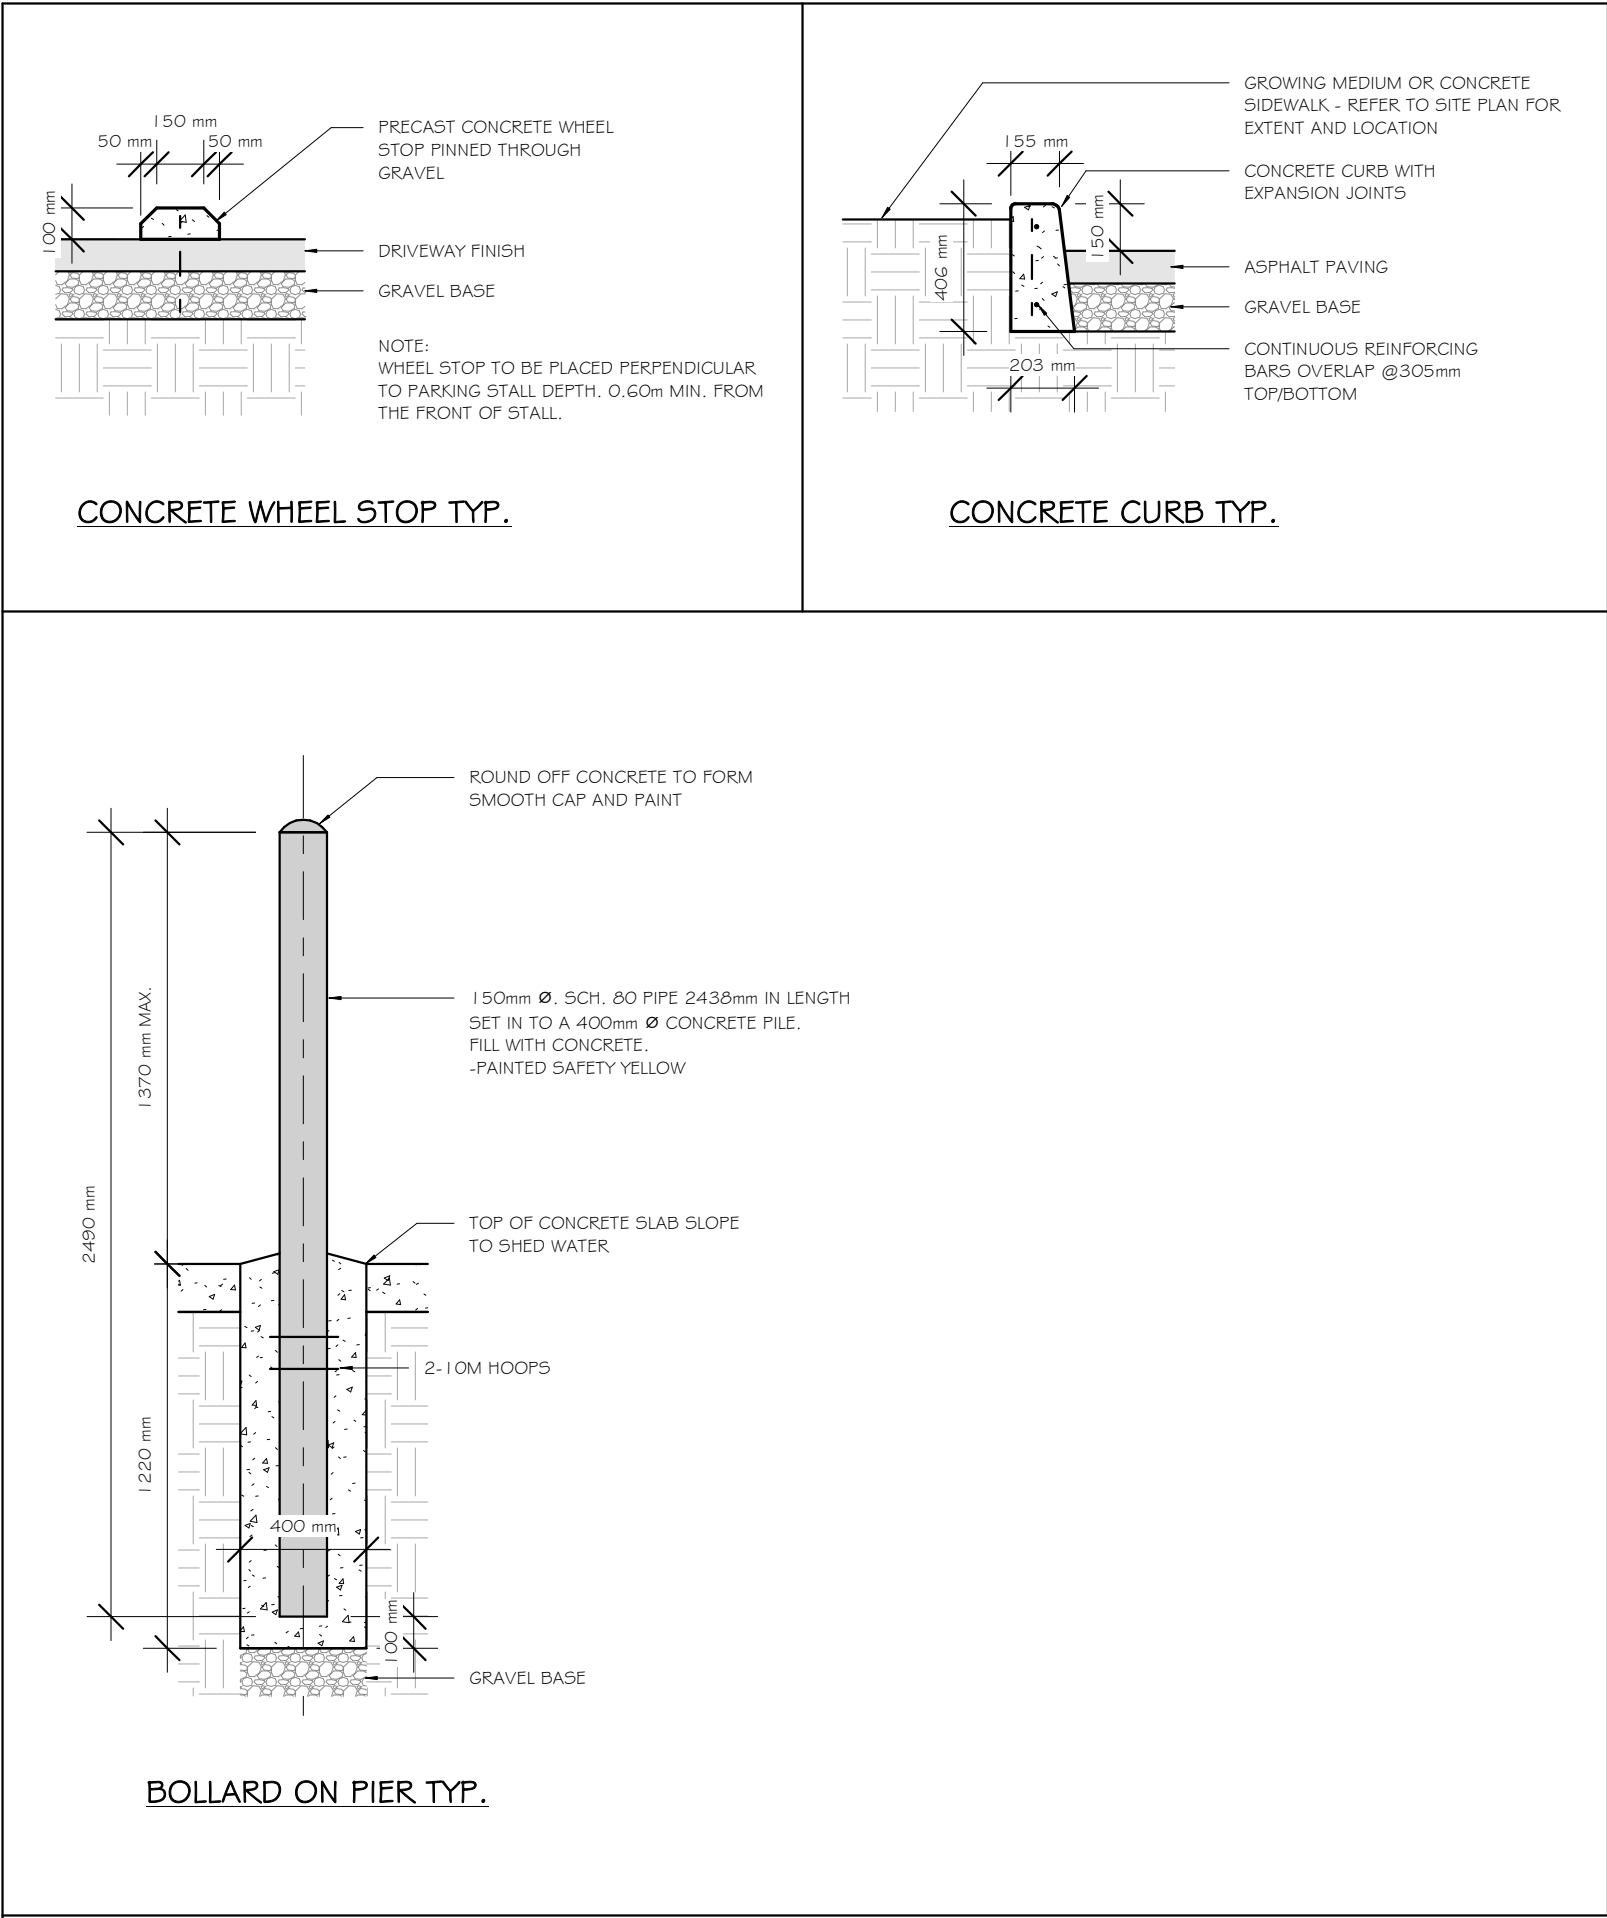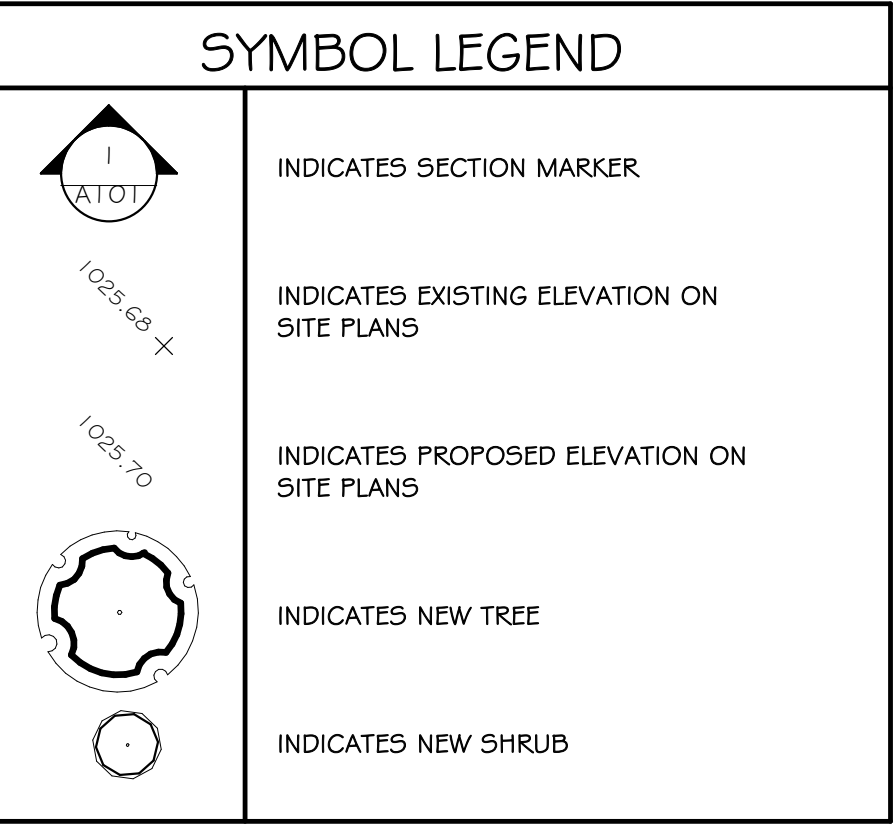

2 SITE DETAILS TYP.
DP1.2 1/2" = 1'-0"

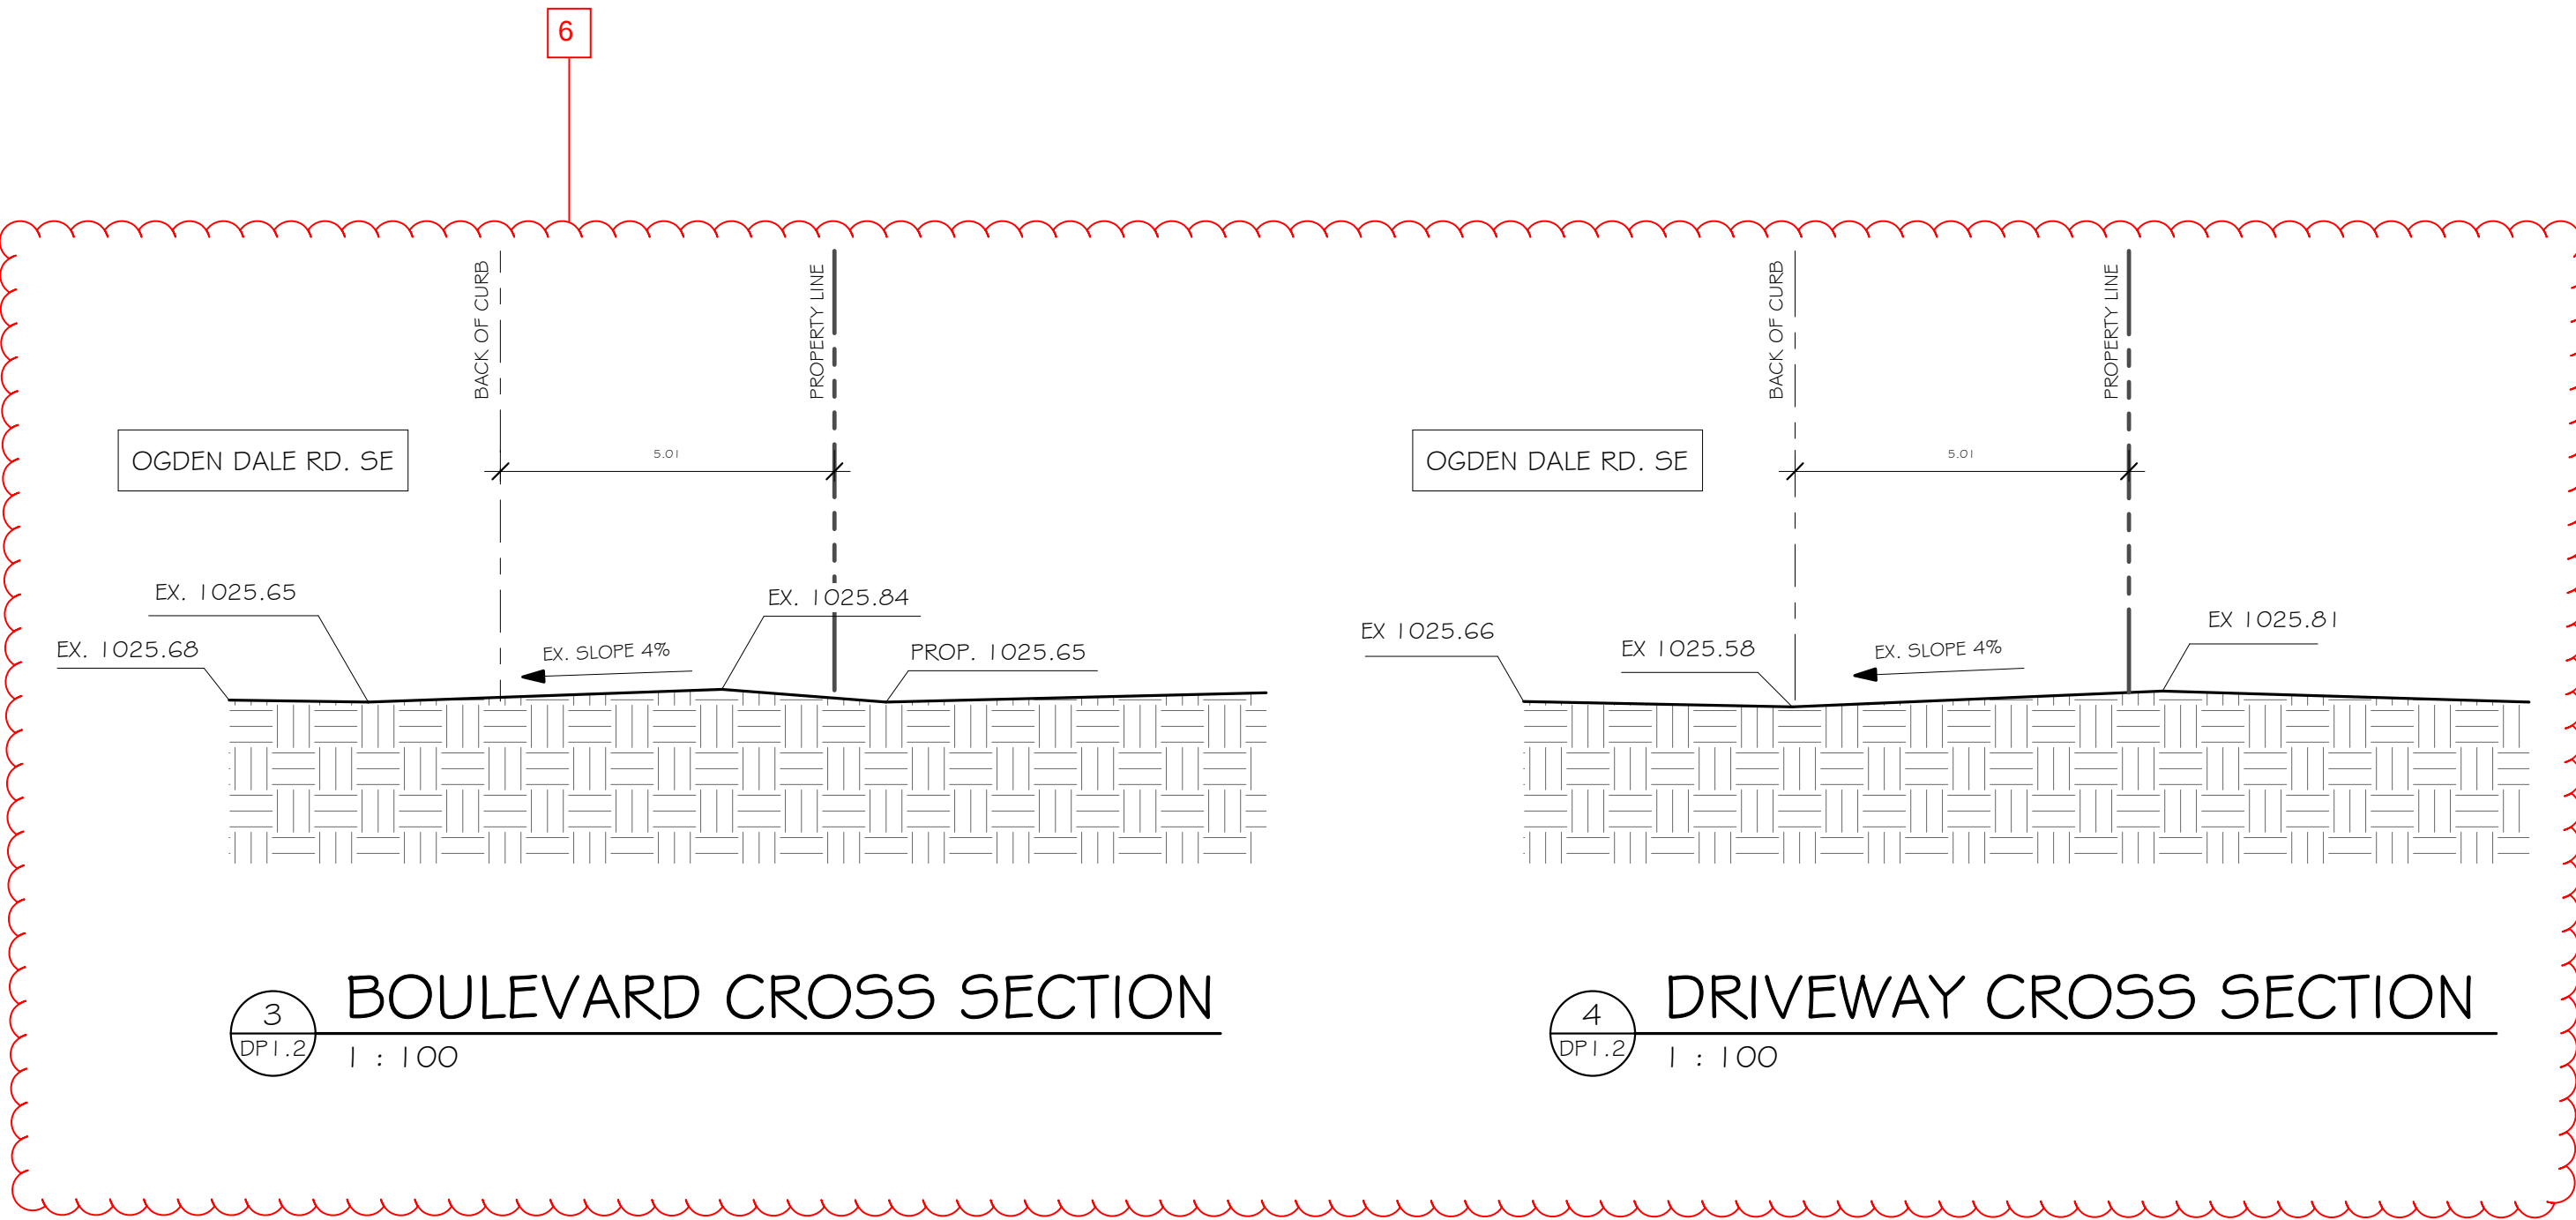[illegible]

ALL WORK SHALL CONFORM TO THE LATEST EDITION OF THE AIA, ABC, ELECTRICAL AND PLUMBING CODES.

ALL WORK SHALL BE PERFORMED IN A PROFESSIONAL AND WORKMANLIKE MANNER.

ALL MATERIALS SHALL BE HANDLED AND STORED TO PREVENT DAMAGE.

VERIFY ALL DIMENSIONS, ELEVATIONS, AND DATUM; REPORT ANY ERRORS AND/OR DISCREPANCIES TO THE ARCHITECT PRIOR TO CONSTRUCTION.

DIMENSIONS PROVIDED ARE RELATIVE TO FACE OF STUD OR FACE OF CONCRETE.

ONCE SUCCESSIVE SURFACE IS REQUIRED TO CONFIRM THE LOCATION OF REFERENCE POINTS FOR LOCATING NEW WORK WITH THE WALLS / WORK ALREADY IN PLACE.

ALL DESIGNS AND DRAWINGS REMAIN THE PROPERTY OF THE DESIGNER AND MAY NOT BE REPRODUCED WITHOUT PERMISSION OF THE DESIGNER.

DO NOT SCALE DRAWINGS.

THIS DRAWING SUPERSEDES PREVIOUS ISSUES.

JACKSON McCORMICK
ARCHITECTURE LTD

A, 804 16TH AVENUE SW
CALGARY AB
T2R 0S9

TEL: 403 520 8018
EMAIL: info@jmarshitects.ca

PROJECT: _____

INTERPRO - SITE
ACCESS
7201 OGDEN DALE ROAD S.E.
CALGARY, ALBERTA
BLOCK 5, PLAN 7510873

DRAWING DESCRIPTION:

SITE PLAN

PLOT SCALE:	AS NOTED	DRAWING NO.: DP1.2 100-01-002 PLOT DATE: 2026.07.22
PROJECT NO.:	2019-13	
CHECKED BY:	TJ	
DRAWN BY:	AR	