



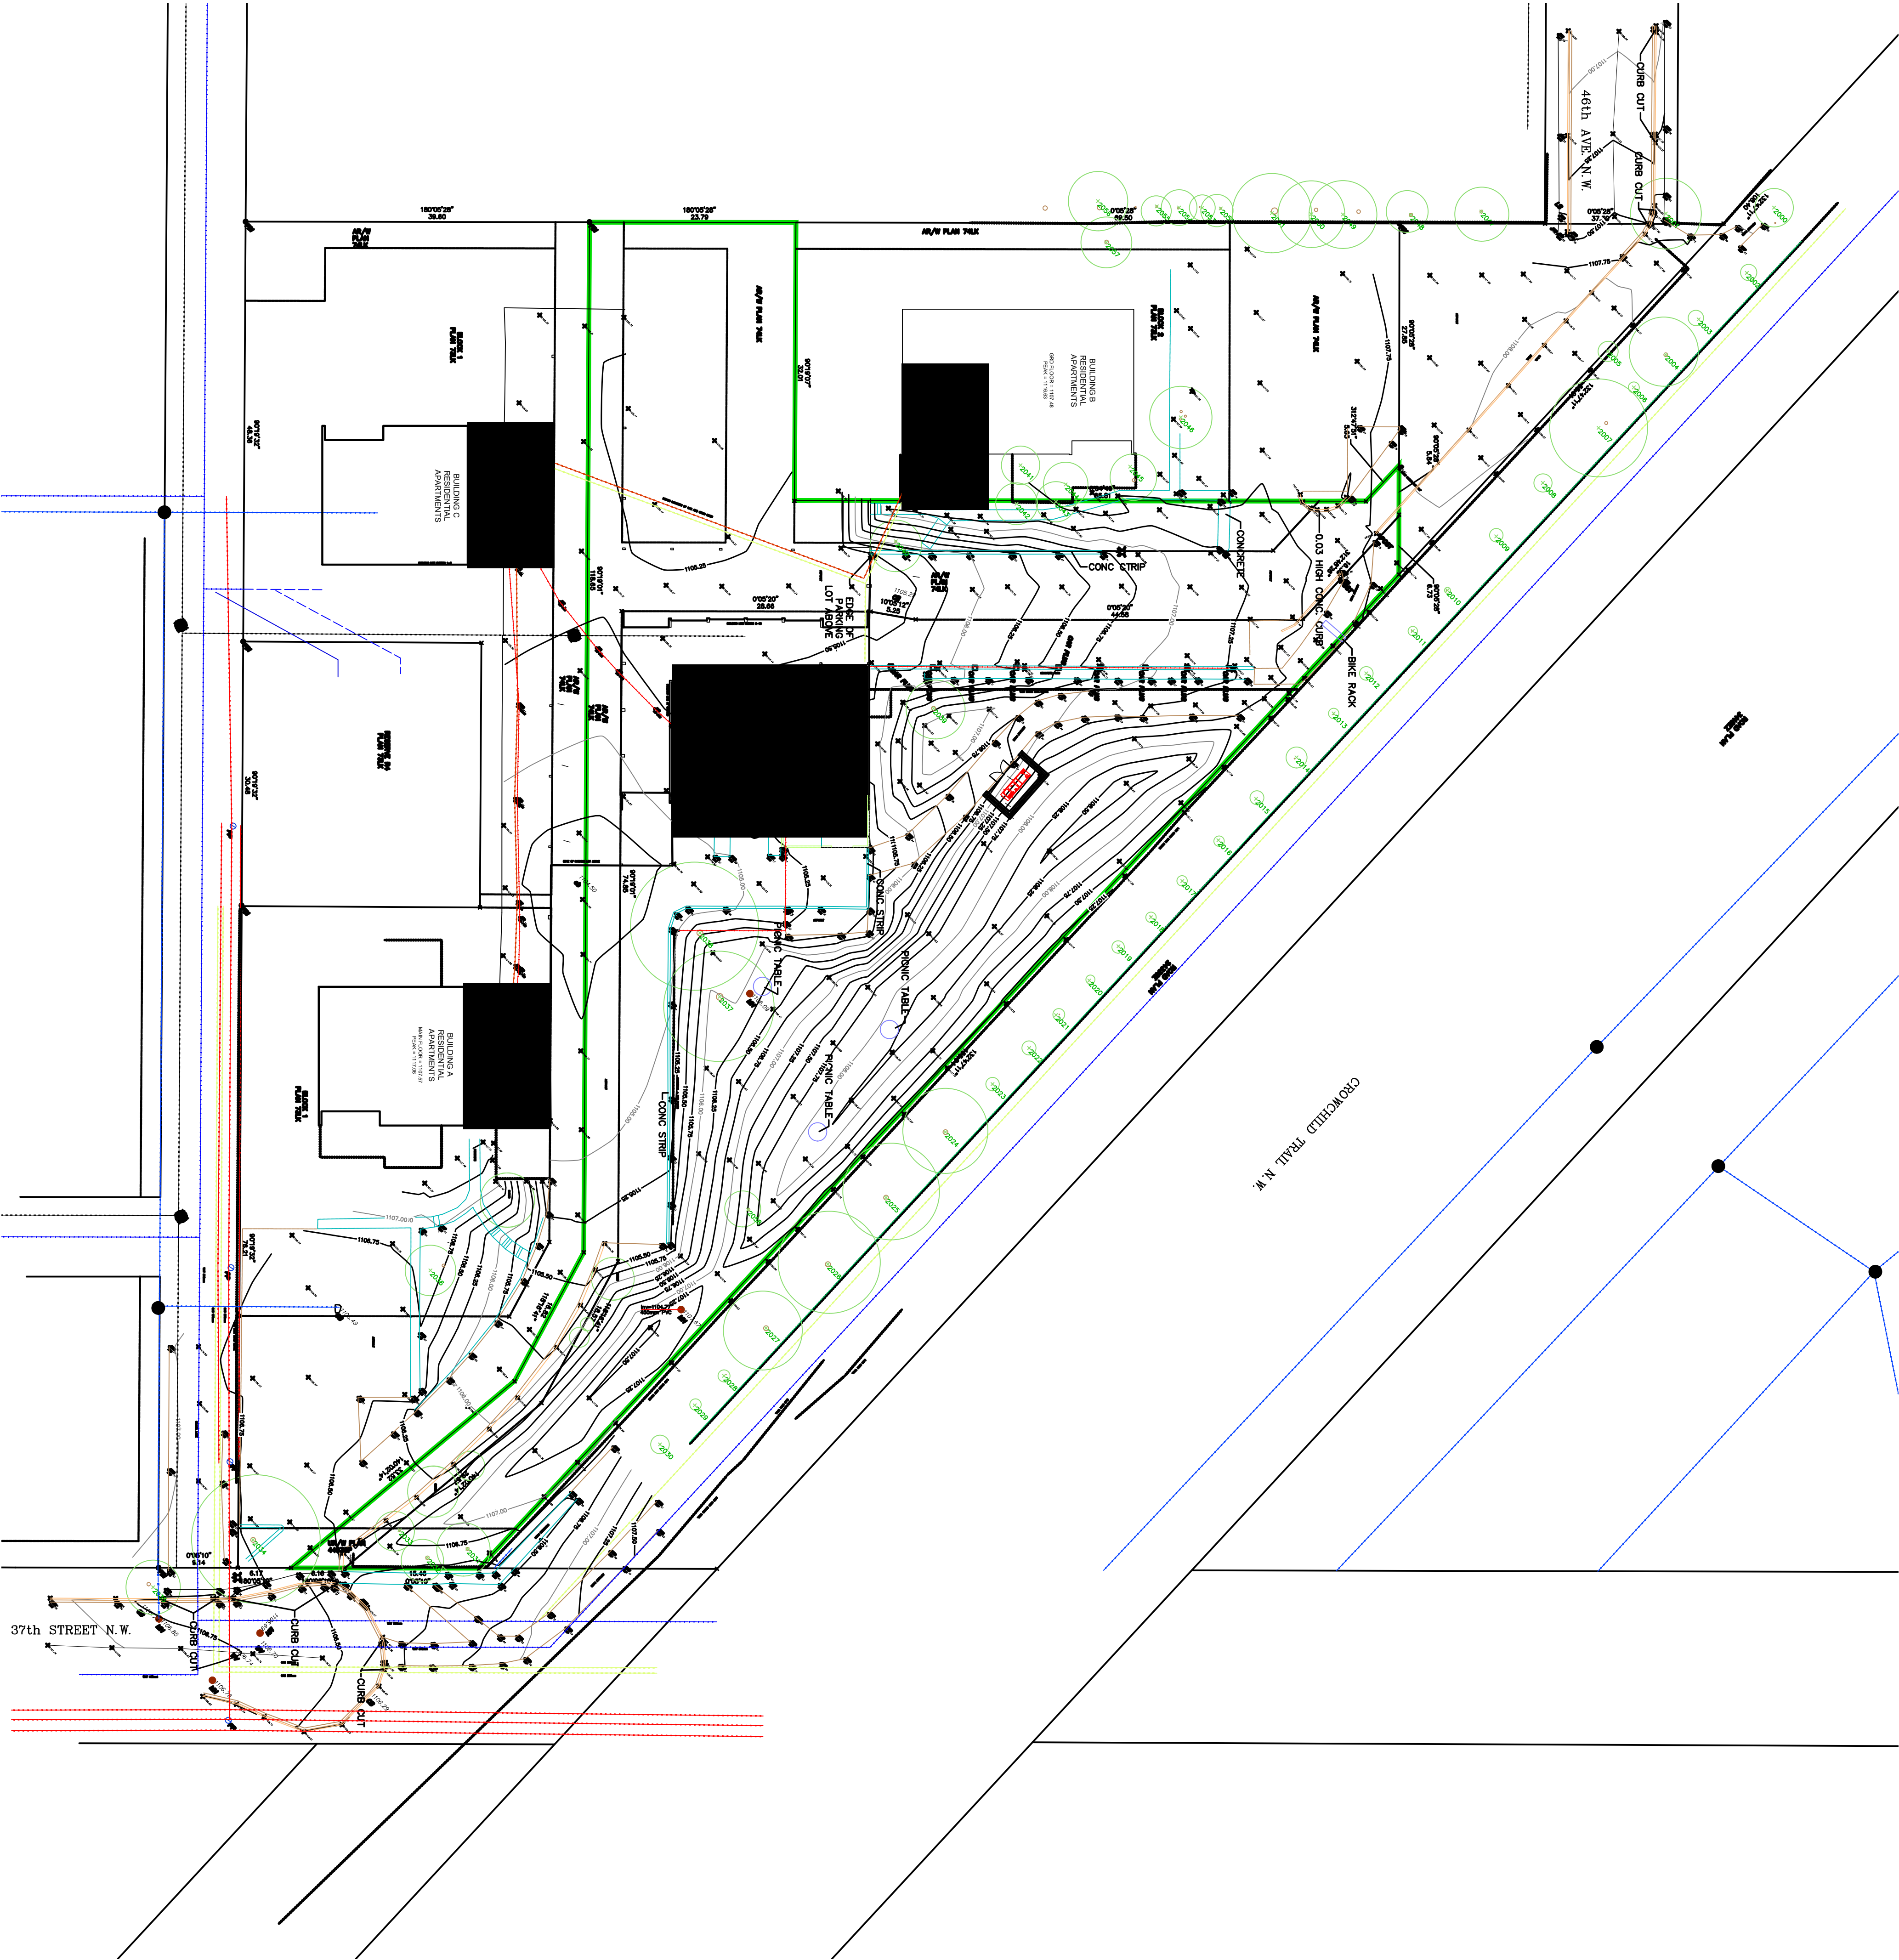

SITE STATISTICS

ZONING:		STUD
MUNICIPAL ADDRESS:		5819 2 STREET S.W., CALGARY, ALB. T2H 2J5
LEGAL DESCRIPTIONS:		SECTION 16, T2H, S20, W4, ALB.
SITE AREA:		0.272111 HECTARE (4,166 SQ. METERS)
BUILDING AREA:		5,000 SQ. METERS (5,391 SQ. FEET)
PARKING:		EXISTING UNDERGROUND AND SURFACE PARKING TO REMAIN
LANDSCAPE:		EXISTING LANDSCAPE TO REMAIN
GARBAGE:		EXISTING INTERIOR BINS TO REMAIN

LOCATION PLAN

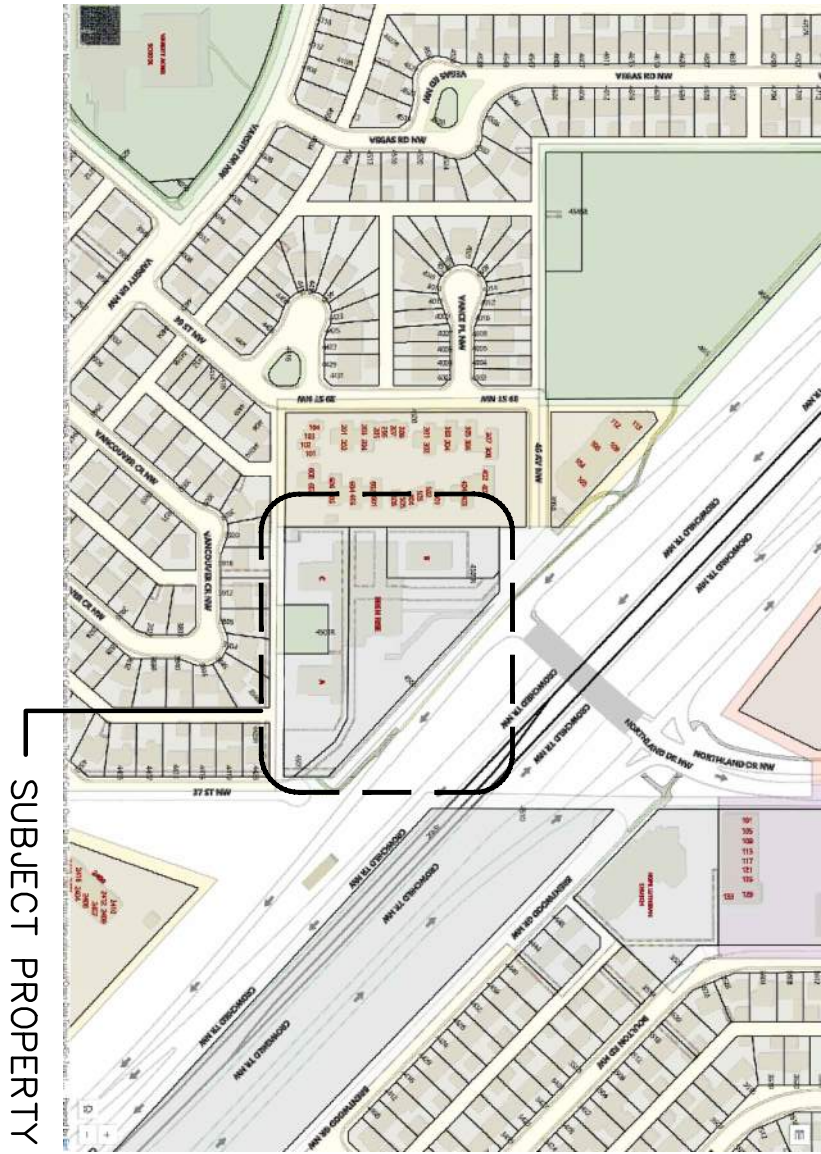

SITE PLAN

241716

DP-1

DRAWN BY: SN
DWG DATE: 05.12.24
SUBM DATE: 00.00.00
SCALE: 1:400
FILE:

KUMLIN SULLIVAN
ARCHITECTURE STUDIO LTD.
310. 5819 2 STREET S.W., CALGARY, ALBERTA, T2H 0H3
PHONE: (403) 283-8361 FAX: (403) 252-7877


HOLLY ACRES GENERATOR

DP REVISIONS


00-00-00
00-00-00
00-00-00
00-00-00
00-00-00
00-00-00
00-00-00
00-00-00

KUMLIN SULLIVAN ARCHITECTURE STUDIO LTD. is not responsible for scaling off of these drawings.
#8 drawings to remain property of the Architect.
This drawing supersedes previous issues.
Dimensions are taken to face of exterior sheathing, face of concrete block, base of stud for interior partitions, and centerline of demising walls, unless noted otherwise on the drawing.
These drawings are copyright©YYYY - KUMLIN SULLIVAN ARCHITECTURE STUDIO LTD.
These drawings may not be reproduced without the permission of the Architect.


DEVELOPMENT PERMIT

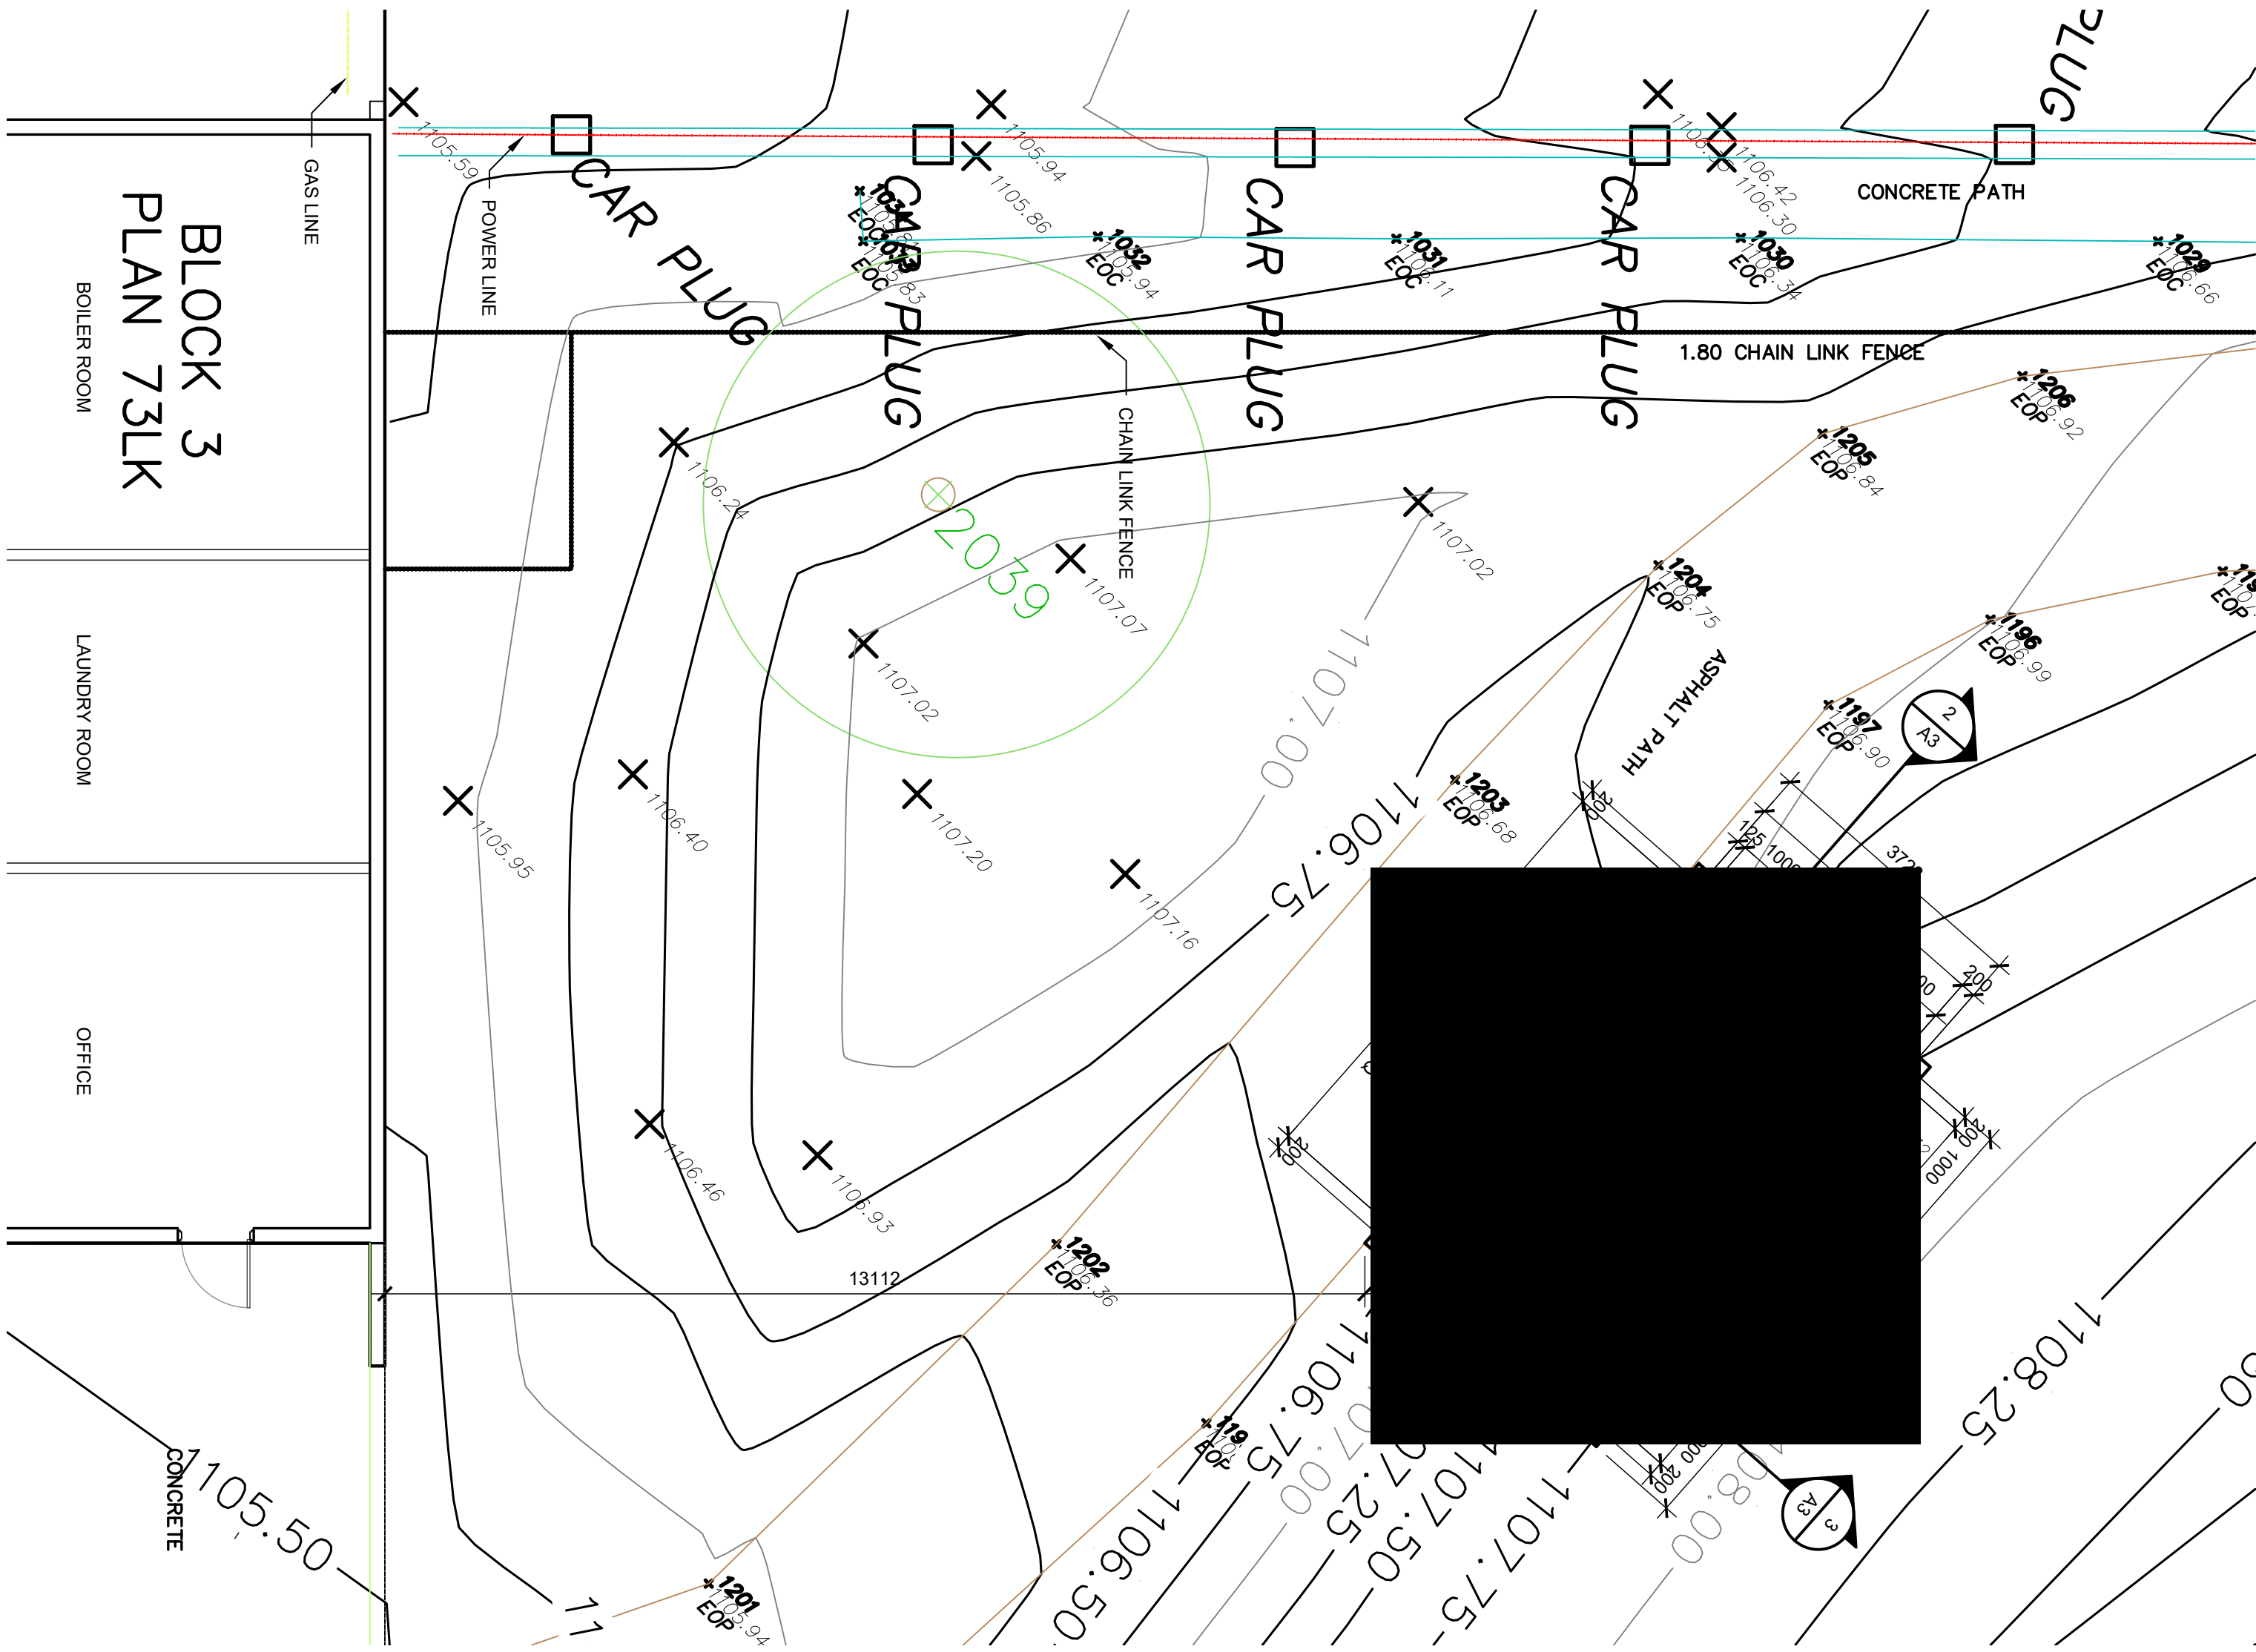


1 GENERATOR ENCLOSURE FLOOR PLAN
DP-4 SCALE: 1/75
NORTH

 


2 GENERATOR ENCLOSURE LONG SECTION
DP-4 SCALE: 1/75

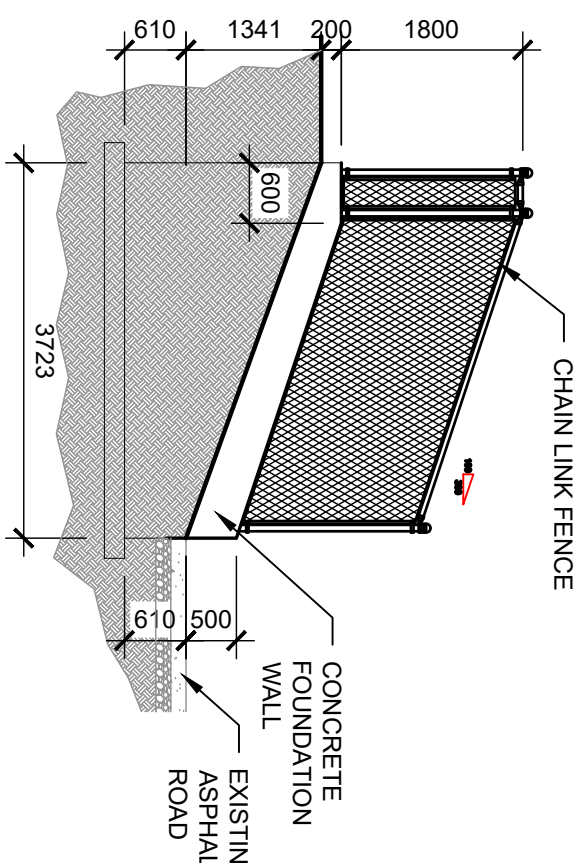


4 GENERATOR ENCLOSURE LEFT ELEVATION
DP-4 SCALE: 1/75

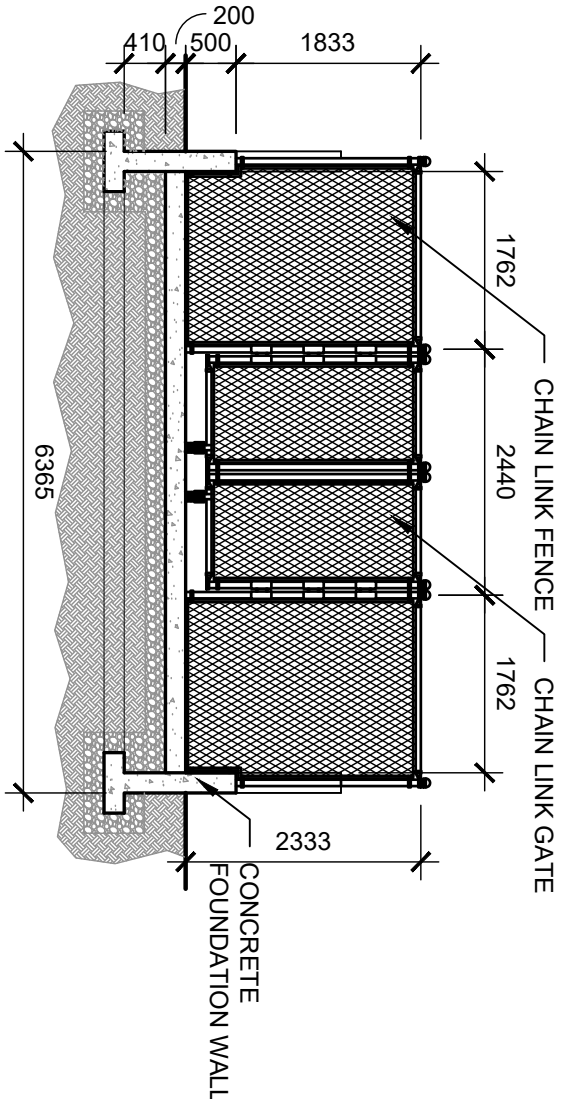


6 GENERATOR ENCLOSURE FRONT ELEVATION
DP-4 SCALE: 1/75

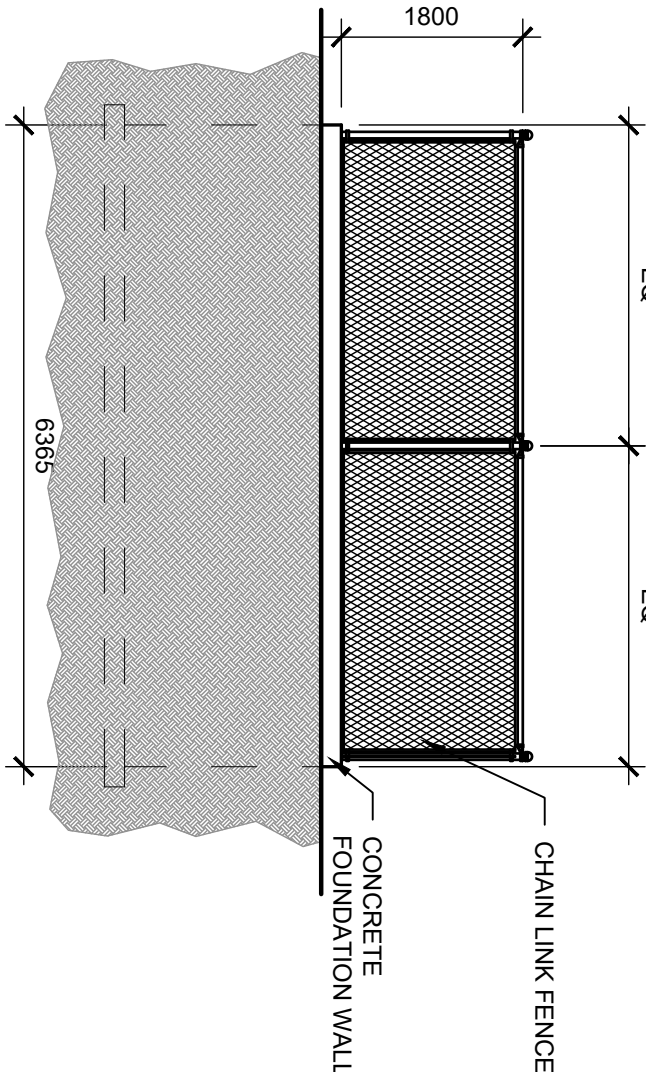

5 GENERATOR ENCLOSURE REAR ELEVATION
DP-4 SCALE: 1/75

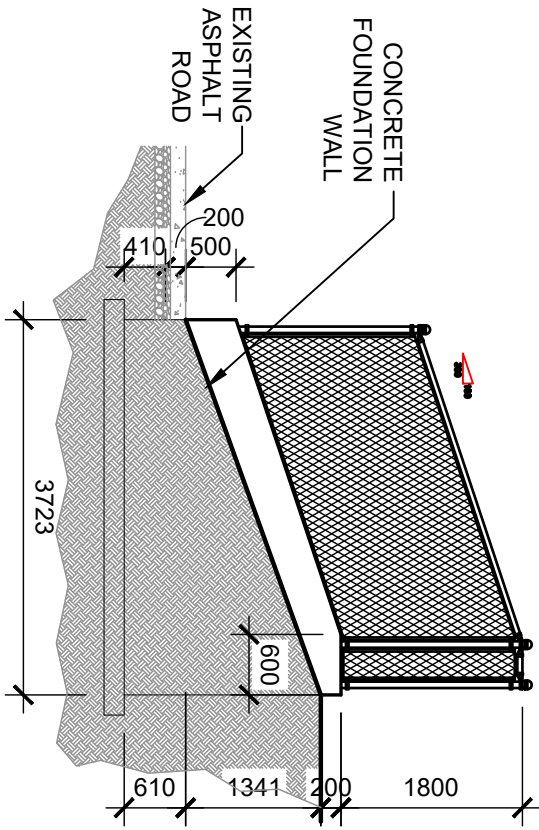

7 GENERATOR ENCLOSURE RIGHT ELEVATION
DP-4 SCALE: 1/75

 

3 GENERATOR ENCLOSURE CROSS SECTION
DP-4 SCALE: 1/75

ENCLOSURE PLAN, SECTIONS & ELEVATIONS

HOLLY ACRES GENERATOR

DEVELOPMENT PERMIT

DP REVISIONS

00-00-00
00.00.00
00.00.00
00.00.00
00.00.00
00.00.00
00.00.00
00.00.00

KUMLIN SULLIVAN ARCHITECTURE STUDIO LTD. is not responsible for scaling off of these drawings.
#8 drawings to remain property of the Architect
This drawing supersedes previous issues.
Dimensions are taken to face of exterior sheathing, face of concrete block, face of stud for interior partitions, and centerline of demising walls, unless noted otherwise on the drawing.
These drawings are copyright©YYYY - KUMLIN SULLIVAN ARCHITECTURE STUDIO LTD.
These drawings may not be reproduced without the permission of the Architect.

241716

DP-4

DRAWN BY: SN
DWG DATE: 05.12.24
SUBM DATE: 00.00.00
SCALE: 1:400
FILE:

KUMLIN SULLIVAN
ARCHITECTURE STUDIO LTD.
310. 5819 2 STREET S.W., CALGARY, ALBERTA, T2H 0H3
PHONE: (403) 283-8361 FAX: (403) 252-7877