
 


8 St NW

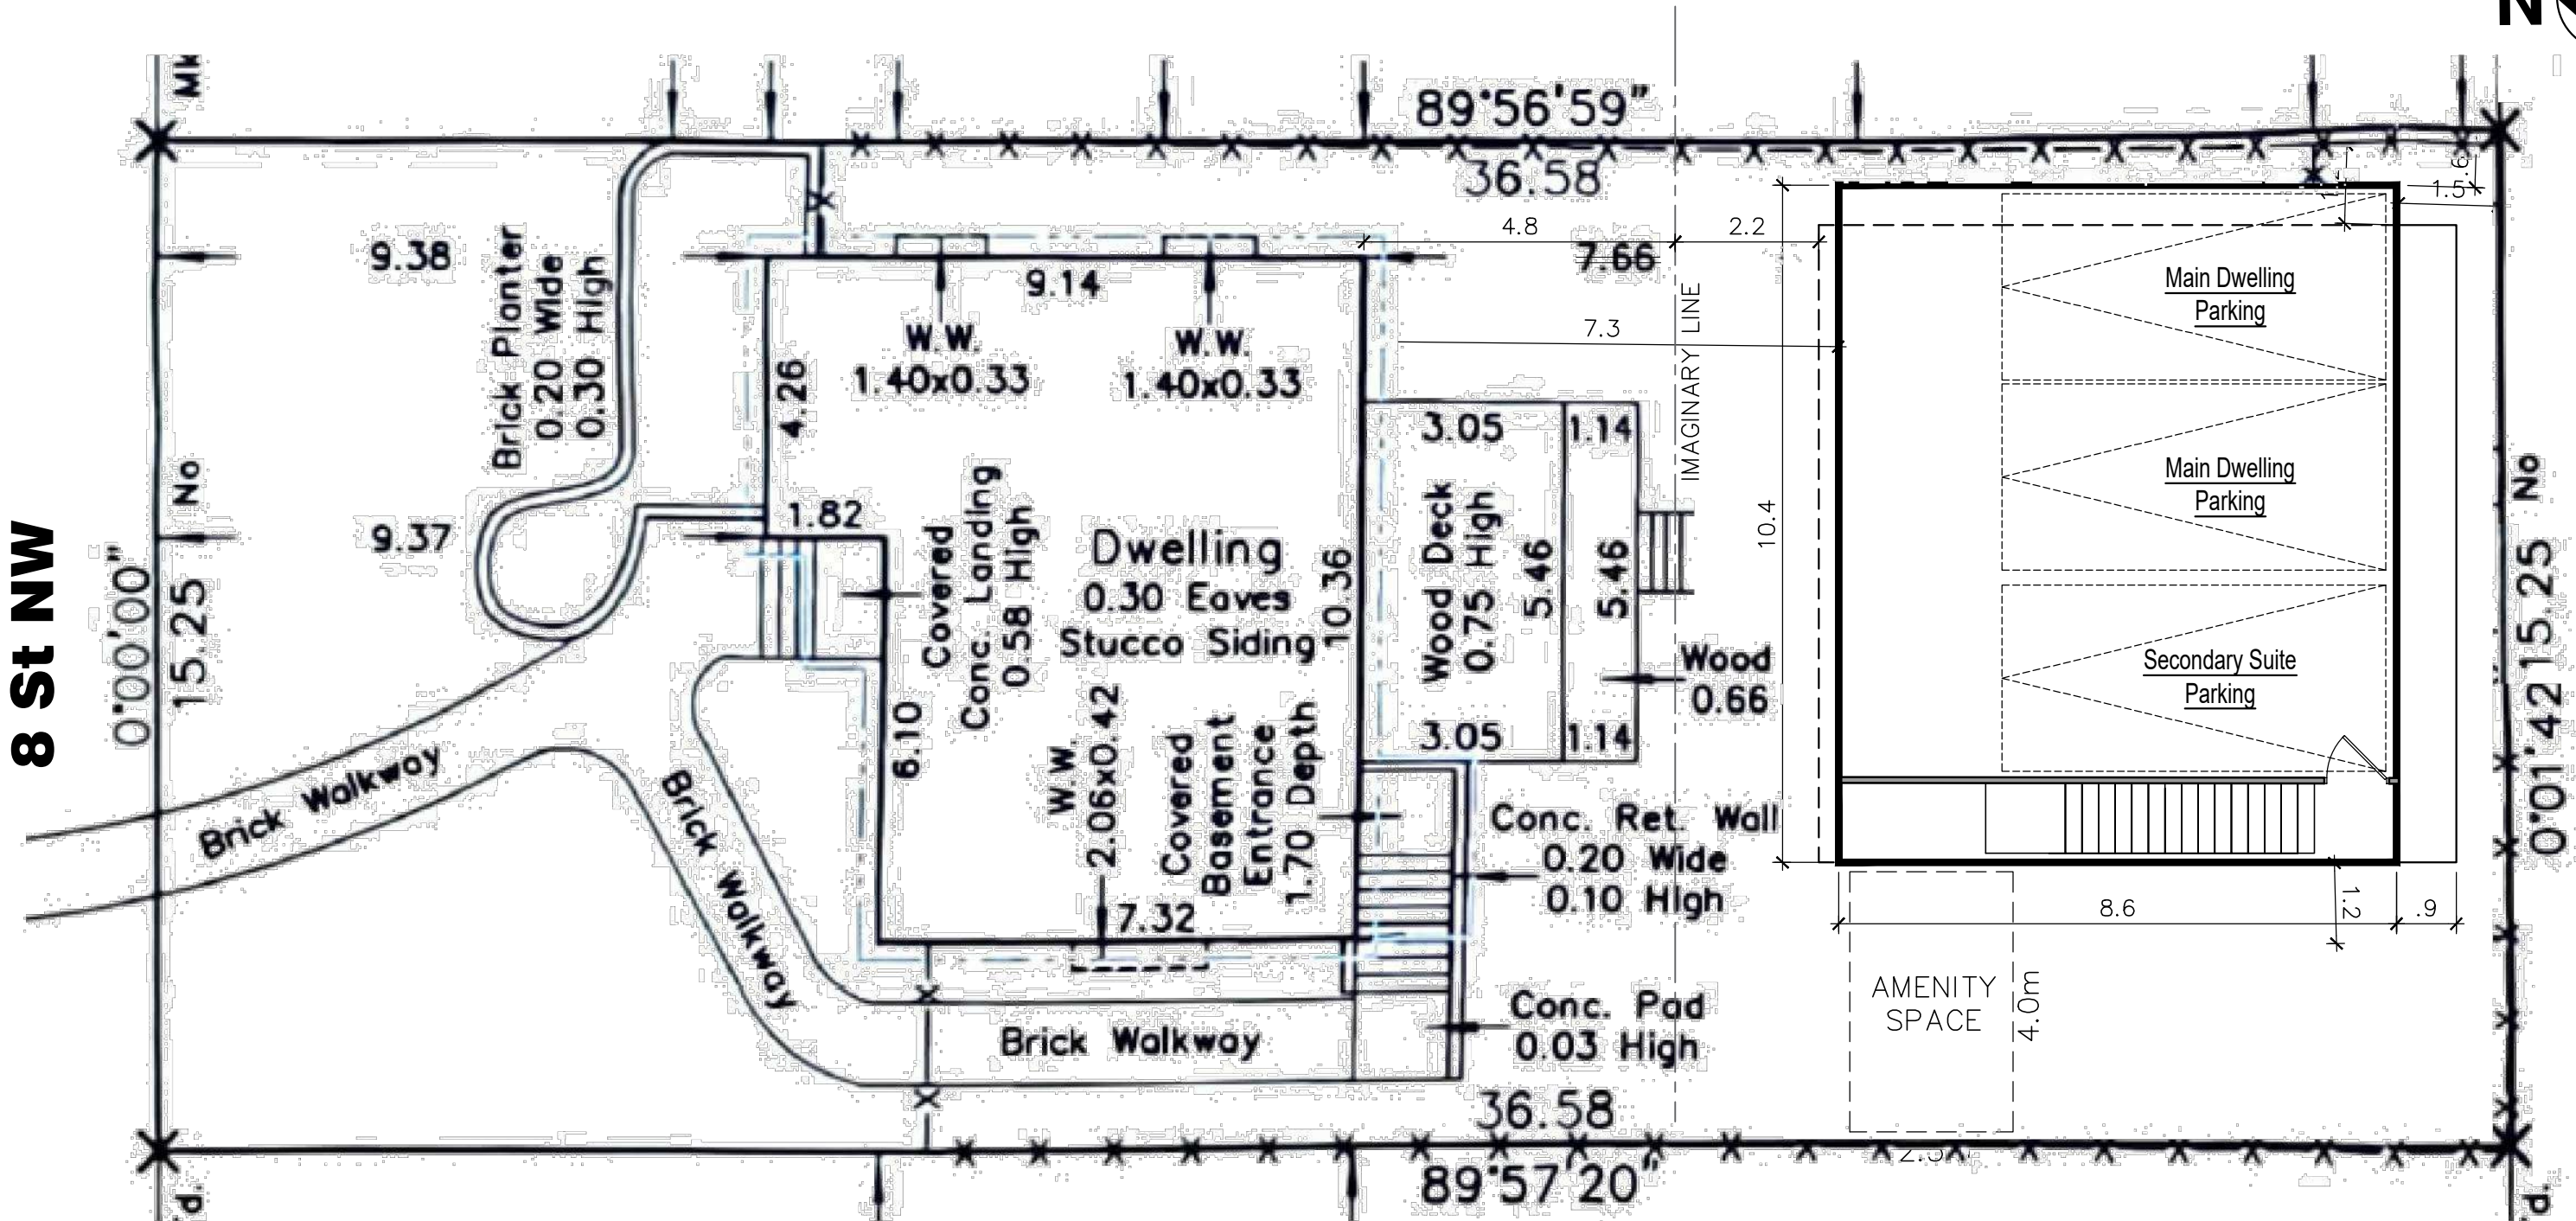

SITE PLAN

SCALE: 1 : 150

GENERAL NOTES:

1. ALL CONSTRUCTION TO CONFORM TO N.B.C 2023
2. BUILDER SHALL BE RESPONSIBLE TO CONFIRM ALL DIMENSIONS AND INFORMATION ON DRAWINGS. ANY DISCREPANCIES SHALL BE REPORTED TO THE DESIGNER FOR PROPER ADJUSTMENT PRIOR TO COMMENCEMENT OF CONSTRUCTION.
3. FINAL LOT GRADES MAY ALTER EXTERIOR APPEARANCE.
4. ALL BEAMS AND LINTELS TO BE #2 AND BETTER DRY SPRUCE UNLESS NOTIFIED OTHERWISE. AND SHALL HAVE A FULL END BEARING SUPPORT. ALL EXTERIOR LINTELS TO BE 2-2X10 #2 AND BETTER DRY SPRUCE UNLESS NOTIFIED OTHERWISE.
5. ALL CONSTRUCTION METHODS AND SPECIFICATIONS SHALL CONFORM TO THE ALBERTA BUILDING CODE AND

LOCAL BUILDING BY-LAWS.

6. WALLS ARE DIMENSIONED TO EDGE OF FRAMING. OPENING ARE DIM. TO CENTRE OF R.O.
7. CONTRACTOR TO DETERMINE SOIL CONDITIONS ARE SUITABLE BEFORE START OF CONSTRUCTION.
8. ALL FOOTINGS TO BE A MIN. OF 4' BELOW GRADE, WHERE STEP FOOTING ARE USED, THE VERTICAL DIMENSION OF EACH STEP SHALL NOT EXCEED 2'-0" AND HORIZONTAL DIMENSION OF EACH STEP SHALL NOT BE LESS THAN 2'-0" AS PER 9-15-3-8.
9. ALL MATERIALS SHALL BE INSTALLED AND / OR APPLIED ACCORDING TO MANUFACTURER'S SPECIFICATIONS.
10. BUILDER SHALL VERIFY ALL LOCATIONS AND ELEVATIONS PRIOR TO COMMENCING CONSTRUCTION.
11. BUILDER TO VERIFY THAT ALL WOOD FRAMING MATERIAL IS GRADE STAMPED AND HAS LESS THAN 19% MOISTURE

CONTENT.

12. WRITTEN AND APPROVED SPECIFICATIONS WILL ALWAYS OVERRIDE DRAWINGS.
13. ALL PLANS AND PLOT PLANS ARE SUBJECT TO CHANGE DEPENDING ON ARCHITECTURAL CONTROL GUIDELINES AND APPROVALS.
14. DOORS AND WINDOWS ARE SHOWN IN NOMINAL SIZES. ROUGH OPENING SHALL BE AS MANUFACTURE'S SPECIFICATIONS.
15. DO NOT SCALE FROM DRAWINGS.
16. CONTRACTOR TO CALL CITY - PRIOR TO EXCAVATION - TO MARK THE UTILITY LINES INSIDE THE PROPERTY, CONTRACTOR TO CONFIRM THAT ALL EXCAVATION IS FAR FROM ANY UTILITY LINES AND TO INFORM THE DESIGNER WITH ANY ENCROACHMENT BETWEEN THE EXCAVATION AND THE UTILITY LINES.

LOT COVERAGE:

LOT AREA = 4768 SQ.FT.
45% = 2145.6 SQ.FT.
EXISTING HOUSE = 1065 SQ.FT.
PROPOSED FOOTPRINT = 952 SQ.FT.
TOTAL COVERAGE AREA = SQ.FT. = 42.3%

PROPOSED BACKYARD SUITE

1628 8 St NW
Lot 27 & 28, Block 7, Plan 2187V




1
A2.1

FRONT ELEVATION

SCALE: 3/16" = 1'-0"

THIS DRAWING MUST NOT BE SCALED. THE GENERAL CONTRACTOR SHALL VERIFY ALL DIMENSIONS, DATUM, AND LEVELS PRIOR TO COMMENCEMENT OF WORK. ALL ERRORS AND OMISSIONS TO BE REPORTED IMMEDIATELY TO THE DESIGNER. VARIATIONS AND MODIFICATIONS TO WORK SHOWN ON THESE DRAWINGS SHALL NOT BE CARRIED OUT WITHOUT WRITTEN PERMISSION FROM THE DESIGNER. THIS DRAWING IS THE EXCLUSIVE PROPERTY OF THE DESIGNER AND CAN BE REPRODUCED ONLY WITH THE PERMISSION OF THE DESIGNER.

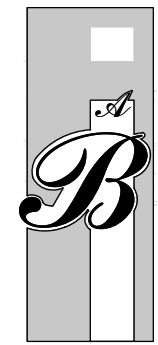

AAB ARCD EIGN N INC.

168 Weston Manor SW
Calgary, Alberta T3H 5E6
(403) 830-5833

These blueprints are the property of AAB Design Ltd. All rights reserved, including the right of reproduction, in whole or in part, in any form without the written permission of AAB Design Ltd.

A.A.B. ARCD EIGN N INC.

PROPOSED BACKYARD SUITE

1628 8 St NW
Lot 27 & 28, Block 7, Plan 2187V

GENERAL NOTES:
- TRADES ARE RESPONSIBLE FOR CHECKING ALL DIMENSIONS & NOTES AND REPORTING ANY DISCREPANCIES TO THE DESIGNER PRIOR TO CONSTRUCTION.

LEGAL:

SCALE: 3/16" = 1'-0"

DRAWN BY: AE

CHECKED BY: ML


JOB NUMBER: ---

ISSUE DATE: FEB. 12, 2026

REVISIONS:

SHEET TITLE: PROPOSED FRONT ELEVATION

SHEET NUMBER: A2.1

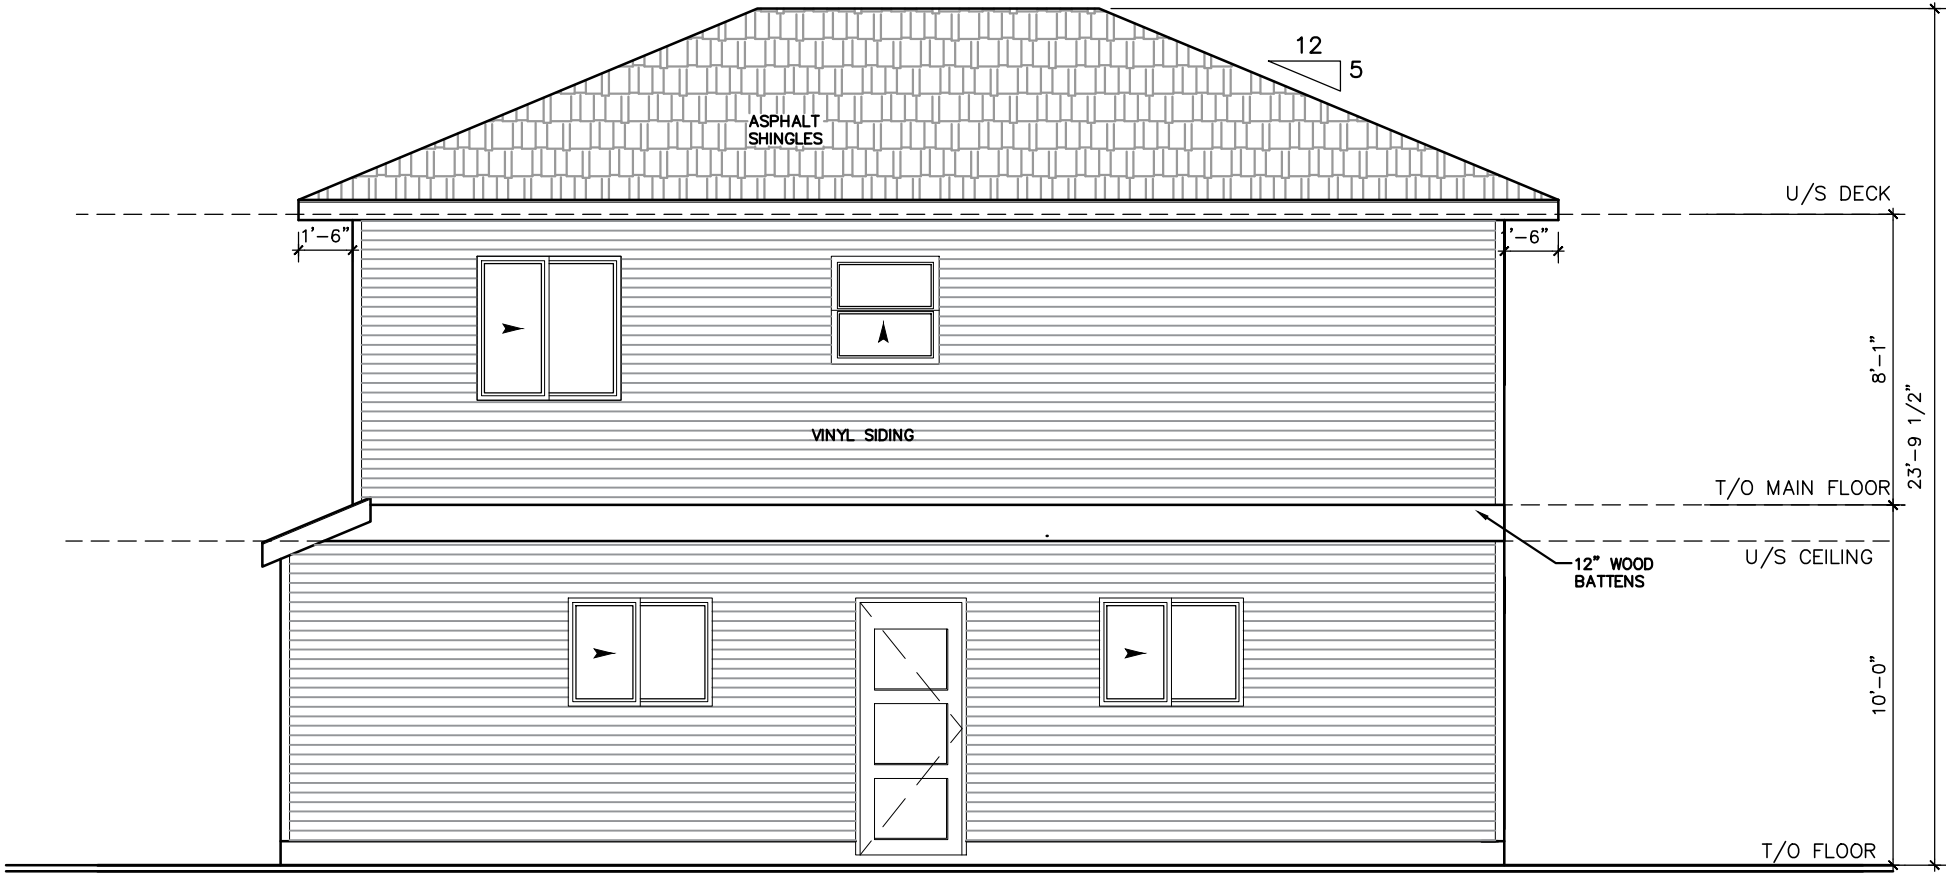

1
A2.2

REAR ELEVATION

SCALE: 3/16" = 1'-0"

THIS DRAWING MUST NOT BE SCALED. THE GENERAL CONTRACTOR SHALL VERIFY ALL DIMENSIONS, DATUM, AND LEVELS PRIOR TO COMMENCEMENT OF WORK. ALL ERRORS AND OMISSIONS TO BE REPORTED IMMEDIATELY TO THE DESIGNER. VARIATIONS AND MODIFICATIONS TO WORK SHOWN ON THESE DRAWINGS SHALL NOT BE CARRIED OUT WITHOUT WRITTEN PERMISSION FROM THE DESIGNER. THIS DRAWING IS THE EXCLUSIVE PROPERTY OF THE DESIGNER AND CAN BE REPRODUCED ONLY WITH THE PERMISSION OF THE DESIGNER.



AAB ARCDSIGN INC.

168 Weston Manor SW
Calgary, Alberta T3H 5E6
(403) 830-5833

These blueprints are the property of AAB Design Ltd. All rights reserved, including the right of reproduction, in whole or in part, in any form without the written permission of AAB Design Ltd.

AAB ARCDSIGN INC.

PROPOSED BACKYARD SUITE

1628 8 St NW
Lot 27 & 28, Block 7, Plan 2187V

GENERAL NOTES:
- TRADES ARE RESPONSIBLE FOR CHECKING ALL DIMENSIONS & NOTES AND REPORTING ANY DISCREPANCIES TO THE DESIGNER PRIOR TO CONSTRUCTION.

LEGAL:

SCALE: 3/16" = 1'-0"

DRAWN BY: AE

CHECKED BY: ML

JOB NUMBER: ---

ISSUE DATE: FEB. 12, 2026

REVISIONS: ---


SHEET TITLE:
PROPOSED
REAR ELEVATION

SHEET NUMBER:
A2.2

[illegible]

TALL WALL ON TOP OF FOUNDATION

SCALE: N.T.S

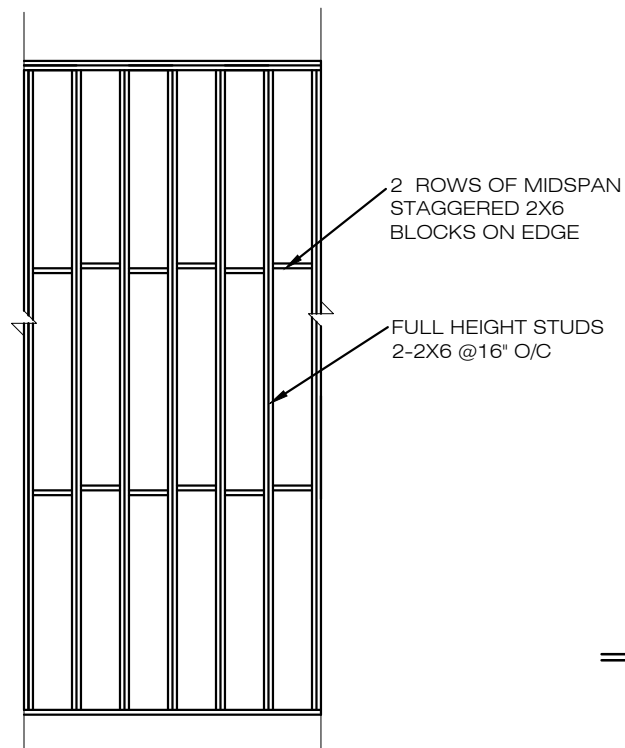


TALL WALL DETAIL

SCALE: $3/16" = 1'-0"$

NOTE:


- ONLY FULL HEIGHT STUDS SHOWN 2 ROWS 2 X 6**
BLOCKING REQUIRED @ 1/3 POINT
- CONNECT TO TRUSSES WITH SIMPSON L50 CLIPS
- 3/8" WALL SHEATHING NAILED WITH 2 1/2"
COMMON NAILS @ 3" O.C PANNEL EDGES
- STUD TO BE NAILED TO TOP AND BOTTOM
PLATES WITH (4) 3 1/4" END NAILS EACH
- TOP PLATES TO BE NAILED TOGETHER WITH (4)
3 1/4" @ 2" O.C

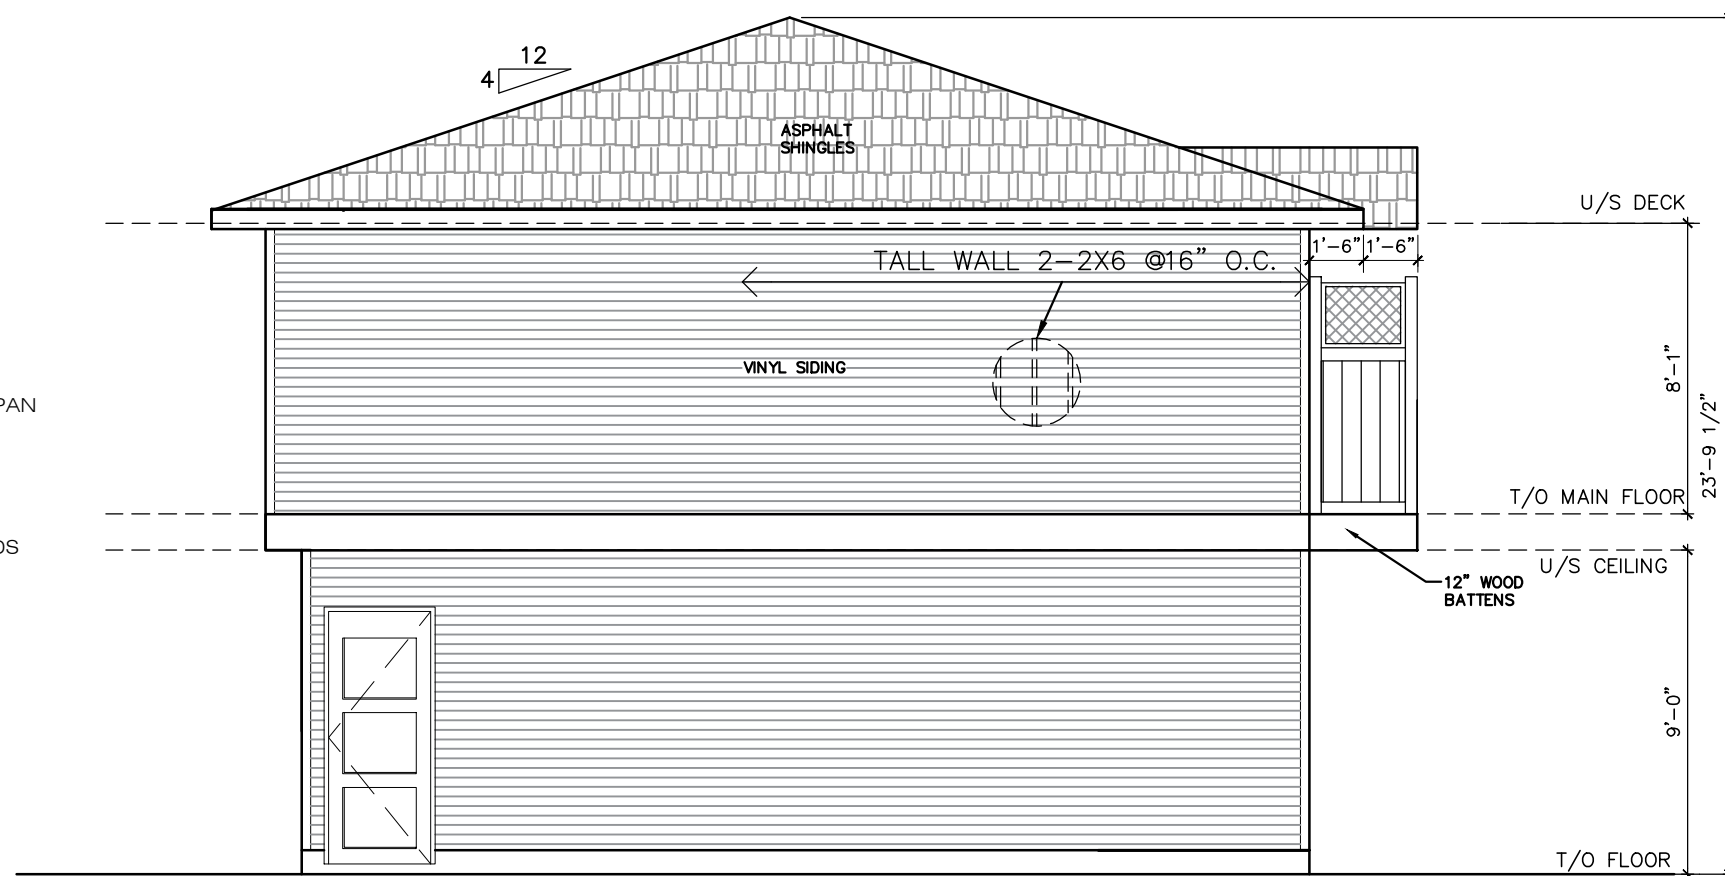

LEFT ELEVATION

SCALE: $3/16'' = 1'-0''$

THIS DRAWING MUST NOT BE SCALED. THE GENERAL CONTRACTOR SHALL VERIFY ALL DIMENSIONS, DATUM, AND LEVELS PRIOR TO COMMENCEMENT OF WORK. ALL ERRORS AND OMISSIONS TO BE REPORTED IMMEDIATELY TO THE DESIGNER. VARIATIONS AND MODIFICATIONS TO WORK SHOWN ON THESE DRAWINGS SHALL NOT BE CARRIED OUT WITHOUT WRITTEN PERMISSION FROM THE DESIGNER. THIS DRAWING IS THE EXCLUSIVE PROPERTY OF THE DESIGNER AND CAN BE REPRODUCED ONLY WITH THE PERMISSION OF THE DESIGNER.

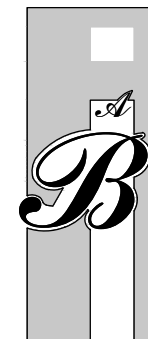

168 Weston Manor SW
Calgary, Alberta T3H 5E6
(403) 830-5833

These blueprints are the property of AAB Design Ltd
All rights reserved, including
the right of reproduction, in
whole or in part, in any form
without the written permission
of AAB Design Ltd

A.A.B.A.R.C. DEFENSE, INC.

PROPOSED BACKYARD SUITE

**1628 8 St NW
Lot 27 & 28, Block 7, Plan 2187V**

GENERAL NOTES:

- TRADES ARE RESPONSIBLE FOR CHECKING ALL DIMENSIONS & NOTES AND REPORTING ANY DISCREPANCIES TO THE DESIGNER PRIOR TO CONSTRUCTION.

LEGAL:

SCALE: _____

DRAWN BY: 3/16 = 1-0

CHECKED BY: _____

JOB NUMBER: _____ ML


ISSUE DATE: _____

REVISIONS:

SHEET TITLE:
**PROPOSED
LEFT ELEVATION**

SHEET NUMBER: _____

A2.3

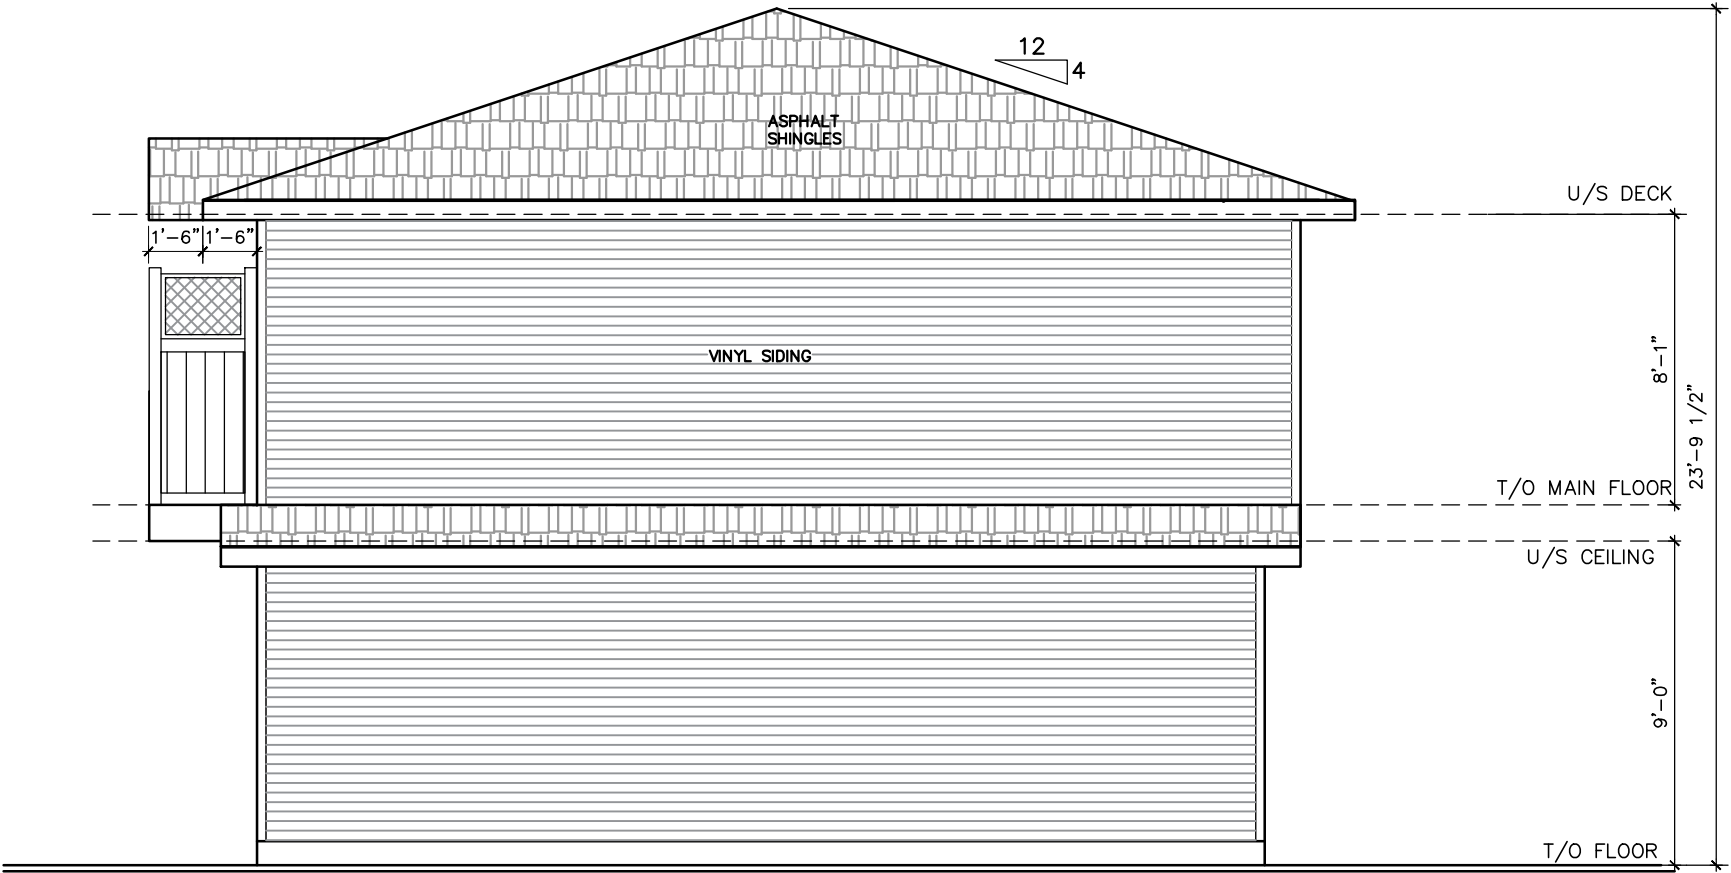

1
A2.4 **RIGHT ELEVATION**
SCALE: 3/16" = 1'-0"

THIS DRAWING MUST NOT BE SCALED. THE GENERAL CONTRACTOR SHALL VERIFY ALL DIMENSIONS, DATUM, AND LEVELS PRIOR TO COMMENCEMENT OF WORK. ALL ERRORS AND OMISSIONS TO BE REPORTED IMMEDIATELY TO THE DESIGNER. VARIATIONS AND MODIFICATIONS TO WORK SHOWN ON THESE DRAWINGS SHALL NOT BE CARRIED OUT WITHOUT WRITTEN PERMISSION FROM THE DESIGNER. THIS DRAWING IS THE EXCLUSIVE PROPERTY OF THE DESIGNER AND CAN BE REPRODUCED ONLY WITH THE PERMISSION OF THE DESIGNER.



AAB ARCDSIGN INC.
168 Weston Manor SW
Calgary, Alberta T3H 5E6
(403) 830-5833

These blueprints are the property of AAB Design Ltd. All rights reserved, including the right of reproduction, in whole or in part, in any form without the written permission of AAB Design Ltd.

A.A.B. ARCDSIGN INC.

PROPOSED BACKYARD SUITE

1628 8 St NW
Lot 27 & 28, Block 7, Plan 2187V

GENERAL NOTES:
- TRADES ARE RESPONSIBLE FOR CHECKING ALL DIMENSIONS & NOTES AND REPORTING ANY DISCREPANCIES TO THE DESIGNER PRIOR TO CONSTRUCTION.

LEGAL:

SCALE: 3/16" = 1'-0"

DRAWN BY: AE

CHECKED BY: ML

JOB NUMBER: ---


ISSUE DATE: FEB. 12, 2026

REVISIONS:

SHEET TITLE: **PROPOSED RIGHT ELEVATION**

SHEET NUMBER: **A2.4**

- UNPROTECTED OPENINGS CALCULATION
- EXPOSED BUILDING FACE AREA: 591 ft² / 55 m²
 - GLAZED OPENINGS AREA: 12+12+20.4+16+9 = 69.4 ft² / 6.4 m²
 - LIMITING DISTANCE (IL): 2 m
 - ALLOWABLE AREA OF GLAZED OPENINGS: 12%
 - RATIO OF UNPROTECTED OPENINGS: 11.7%

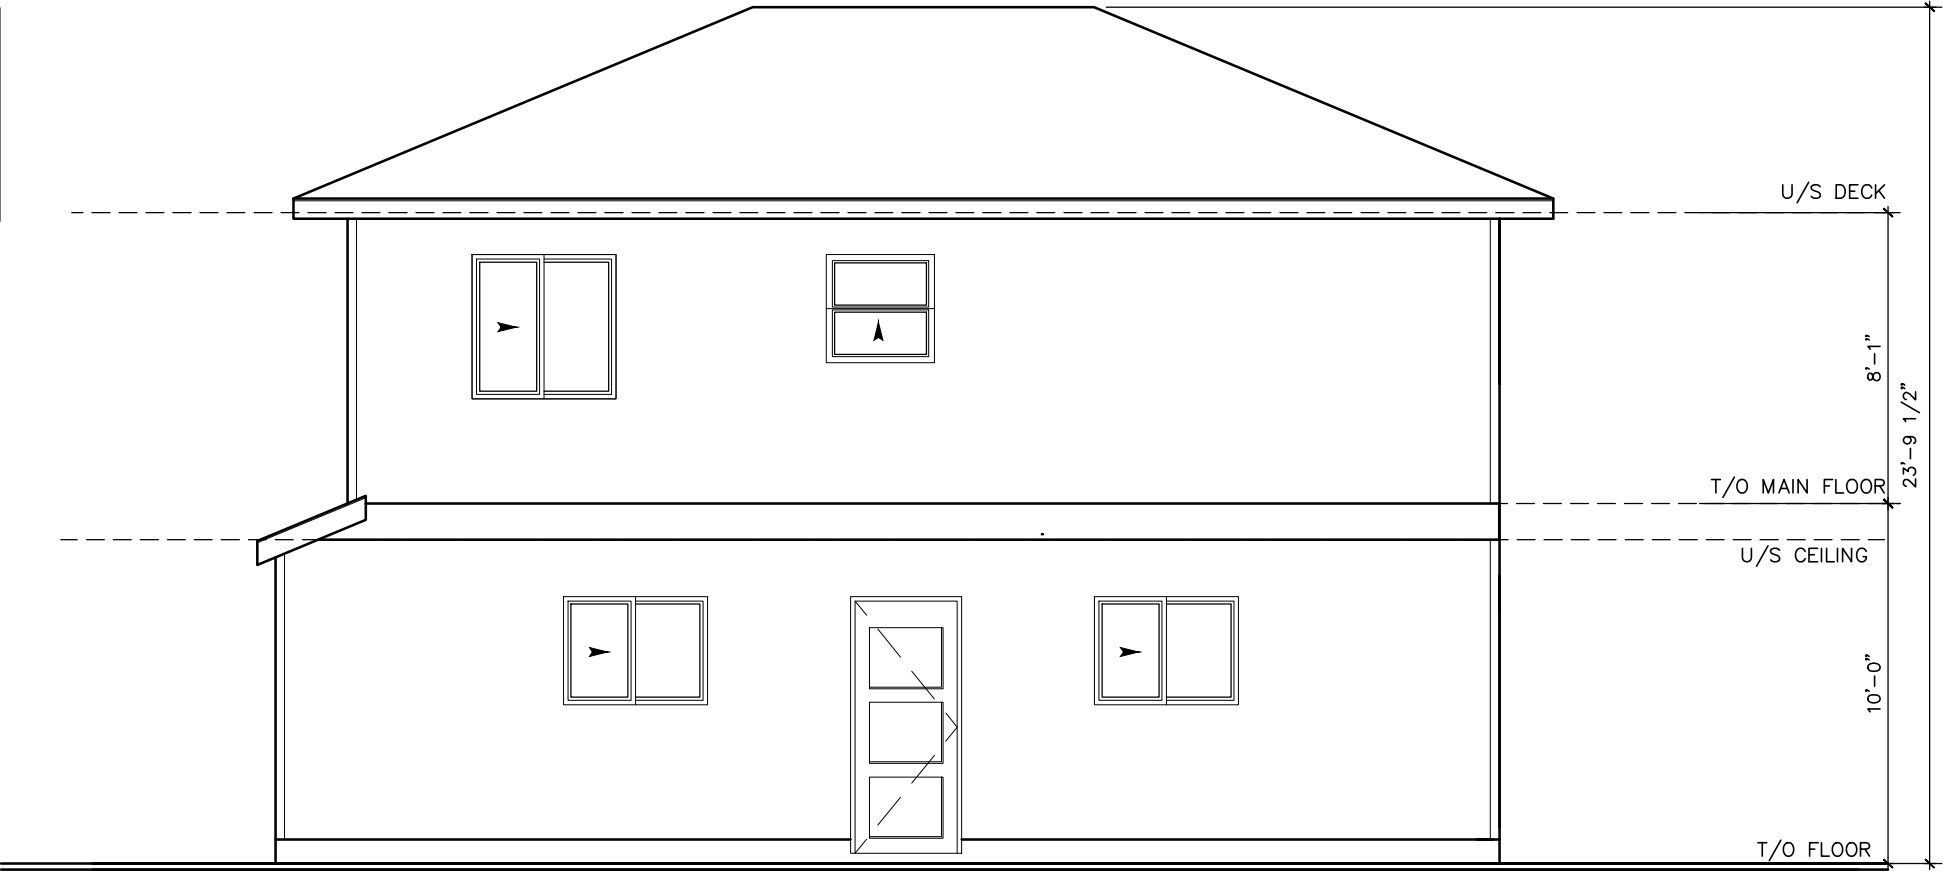


1
A2.5

BACKYARD SUITE REAR ELEVATION

SCALE: 3/16" = 1'-0"

- UNPROTECTED OPENINGS CALCULATION
- EXPOSED BUILDING FACE AREA: 286 ft² / 26.6 m²
 - GLAZED OPENINGS AREA: 33.3+20+2+2=57.3 ft²
 - LIMITING DISTANCE (IL): 3 m
 - ALLOWABLE AREA OF GLAZED OPENINGS: 25%
 - RATIO OF UNPROTECTED OPENINGS: 20%

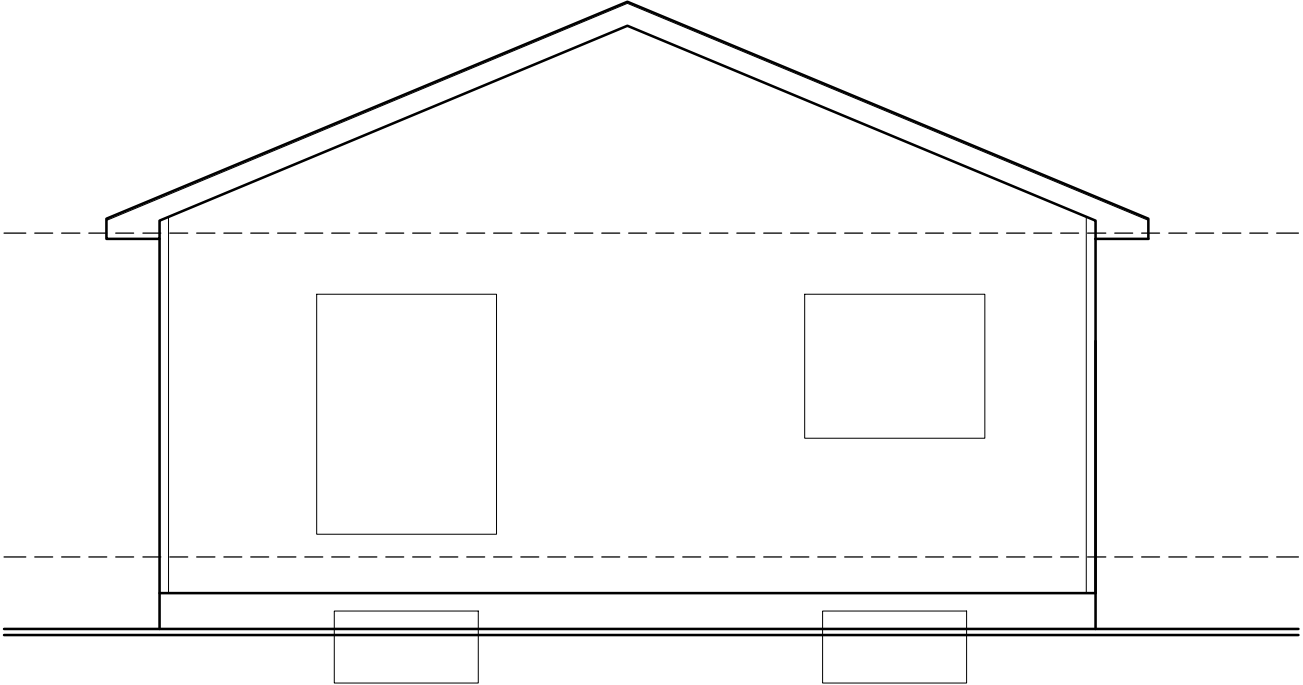

2
A2.5

REAR ELEVATION EXISTING HOUSE

SCALE: 3/16" = 1'-0"

THIS DRAWING MUST NOT BE SCALED. THE GENERAL CONTRACTOR SHALL VERIFY ALL DIMENSIONS, DATUM, AND LEVELS PRIOR TO COMMENCEMENT OF WORK. ALL ERRORS AND OMISSIONS TO BE REPORTED IMMEDIATELY TO THE DESIGNER. VARIATIONS AND MODIFICATIONS TO WORK SHOWN ON THESE DRAWINGS SHALL NOT BE CARRIED OUT WITHOUT WRITTEN PERMISSION FROM THE DESIGNER. THIS DRAWING IS THE EXCLUSIVE PROPERTY OF THE DESIGNER AND CAN BE REPRODUCED ONLY WITH THE PERMISSION OF THE DESIGNER.



AAB ARCD E S I G N I N C.

168 Weston Manor SW
Calgary, Alberta T3H 5E6
(403) 830-5833

These blueprints are the property of AAB Design Ltd. All rights reserved, including the right of reproduction, in whole or in part, in any form without the written permission of AAB Design Ltd.

AAB ARCD E S I G N I N C.

PROPOSED BACKYARD SUITE

1628 8 St NW
Lot 27 & 28, Block 7, Plan 2187V

GENERAL NOTES:

- TRADES ARE RESPONSIBLE FOR CHECKING ALL DIMENSIONS & NOTES AND REPORTING ANY DISCREPANCIES TO THE DESIGNER PRIOR TO CONSTRUCTION.

LEGAL:

SCALE: 3/16" = 1'-0"

DRAWN BY: AE

CHECKED BY: ML

JOB NUMBER: ---

ISSUE DATE: FEB. 12, 2026

REVISIONS:

---	---
---	---
---	---
---	---

SHEET TITLE: UNPROTECTED OPENINGS CALCULATION

SHEET NUMBER: A2.5