


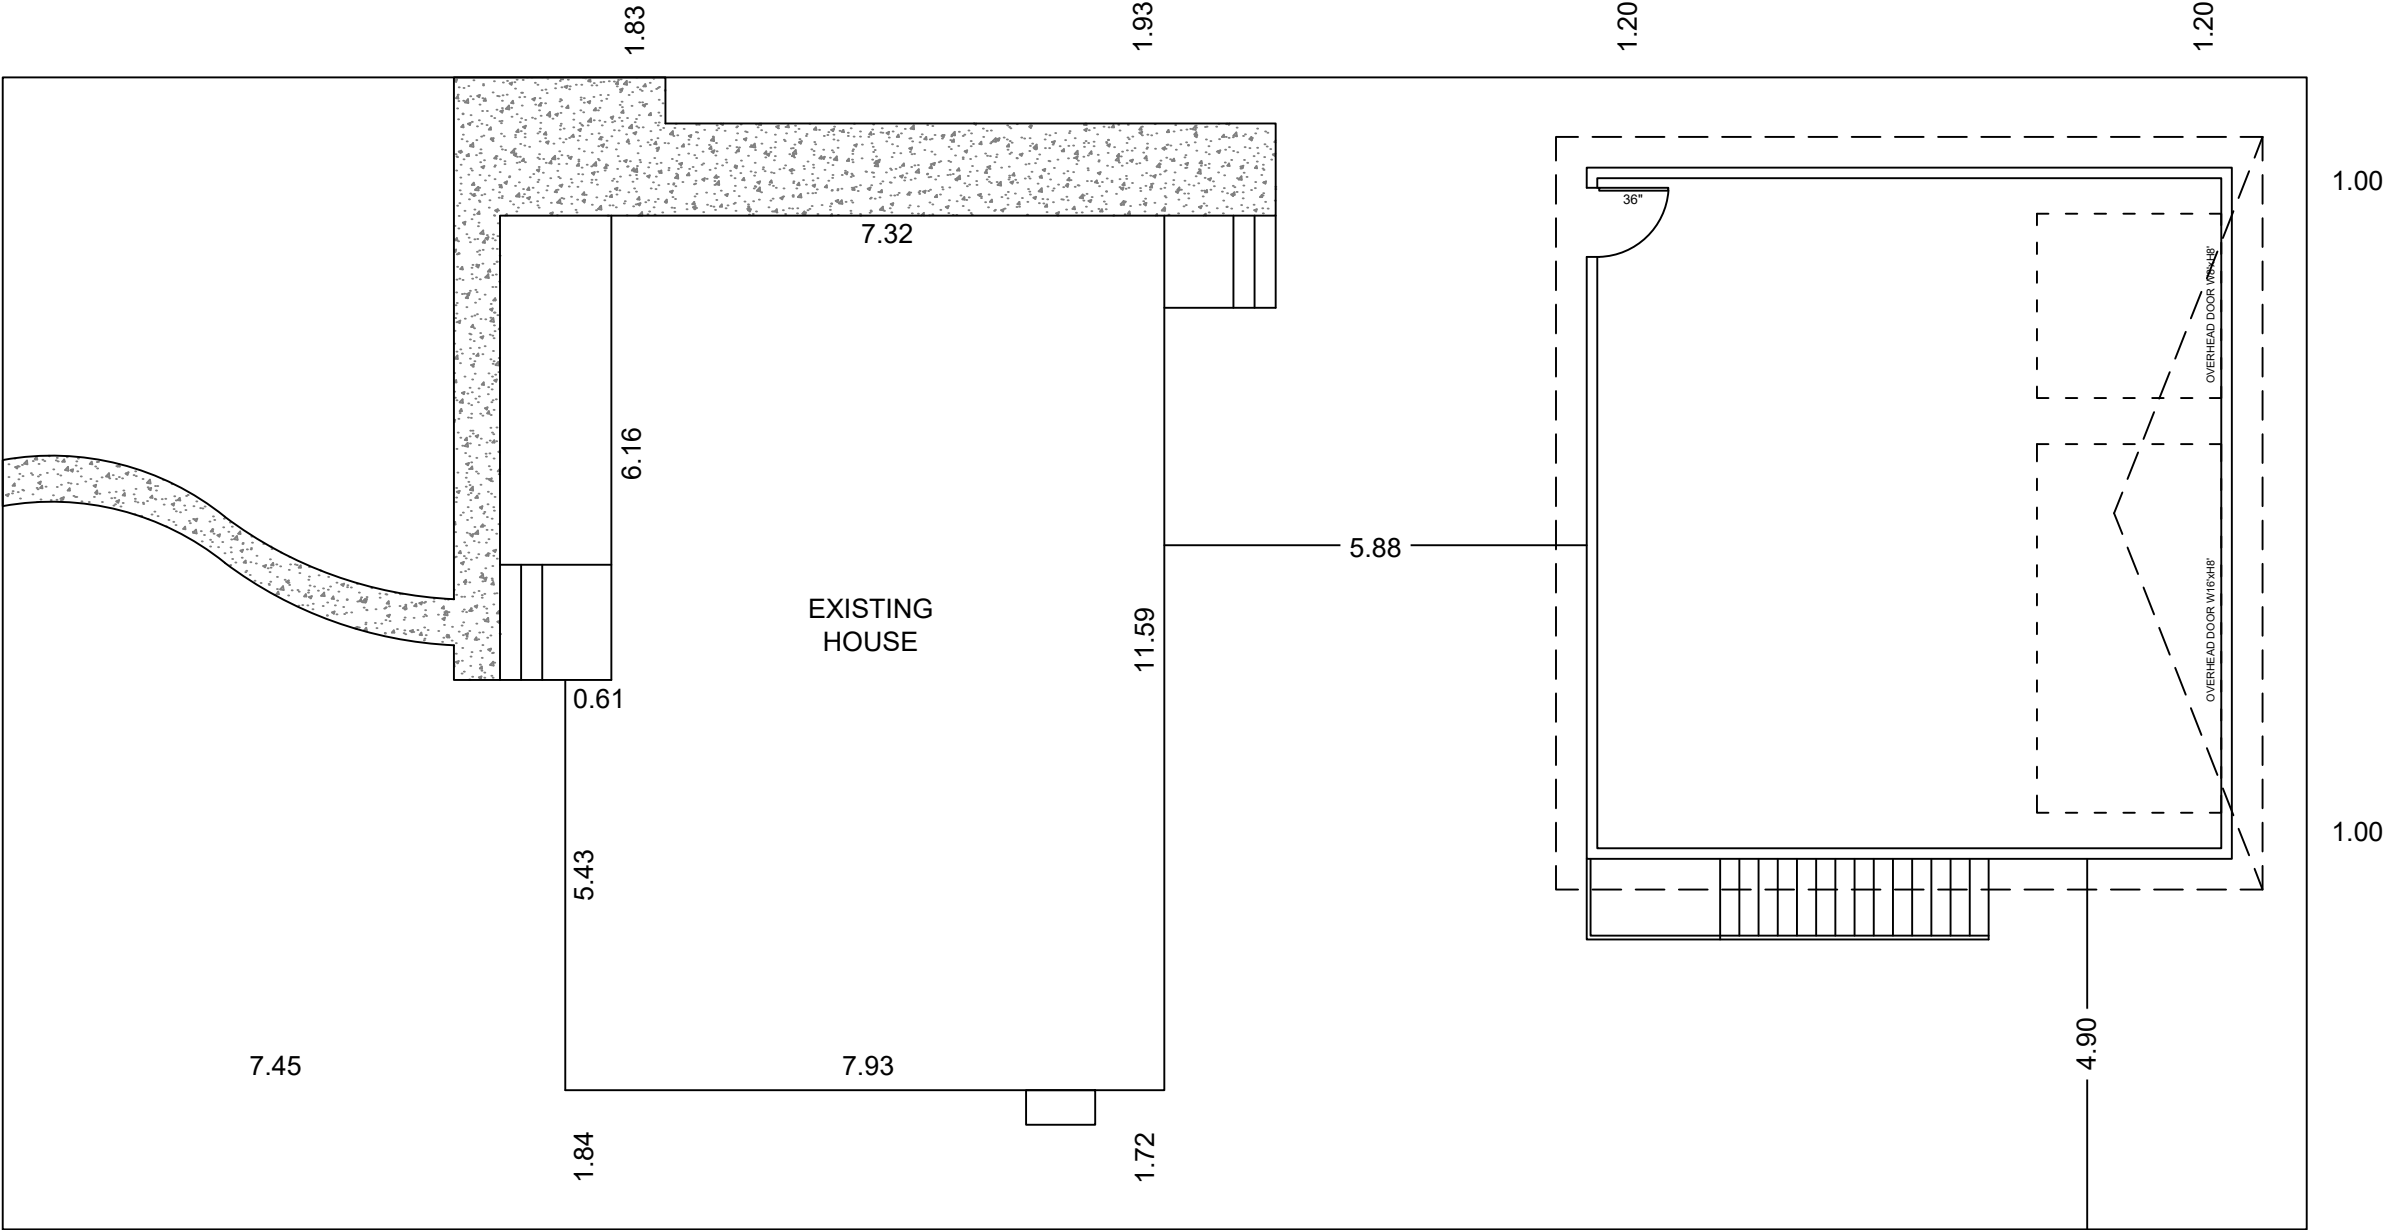

THESE DRAWINGS ARE A GRAPHIC REPRESENTATION AND ARE NOT INTENDED TO PROVIDE DIMENSIONAL INFORMATION, EXCEPT WHERE DIMENSIONS ARE SPECIFICALLY INDICATED.

PROJECT INFO:

PROJECT: Detach Garage Suite
30'W x 28'L

LEGAL ADDRESS:

MUNICIPAL ADDRESS:
14 Wimbledon Crescent SW,
Calgary, AB.

DRAWING INFO:

14 Wimbledon Crescent SW,
Calgary, AB.

PROPERTY PLAN

DATE	REVISION

DATE:	May. 2026
SCALE:	3/32":1'-0"
SHEET SIZE:	17" x 11"
DRAWN BY:	K.S.

SHEET NUMBER:	A1
---------------	----

SITE PLAN



THESE DRAWINGS ARE A GRAPHIC REPRESENTATION AND ARE NOT INTENDED TO PROVIDE DIMENSIONAL INFORMATION, EXCEPT WHERE DIMENSIONS ARE SPECIFICALLY INDICATED.

PROJECT INFO:

PROJECT: Detach Garage Suite
30'W x 28'L

LEGAL ADDRESS:

MUNICIPAL ADDRESS:
14 Wimbledon Crescent SW,
Calgary, AB.

DRAWING INFO:

14 Wimbledon Crescent SW,
Calgary, AB.

ELEVATION

DATE	REVISION

DATE:	May. 2026
SCALE:	1/4":1'-0"
SHEET SIZE:	17" x 11"
DRAWN BY:	K.S.


SHEET NUMBER:

A5

ELEVATION



FRONT ELEVATION

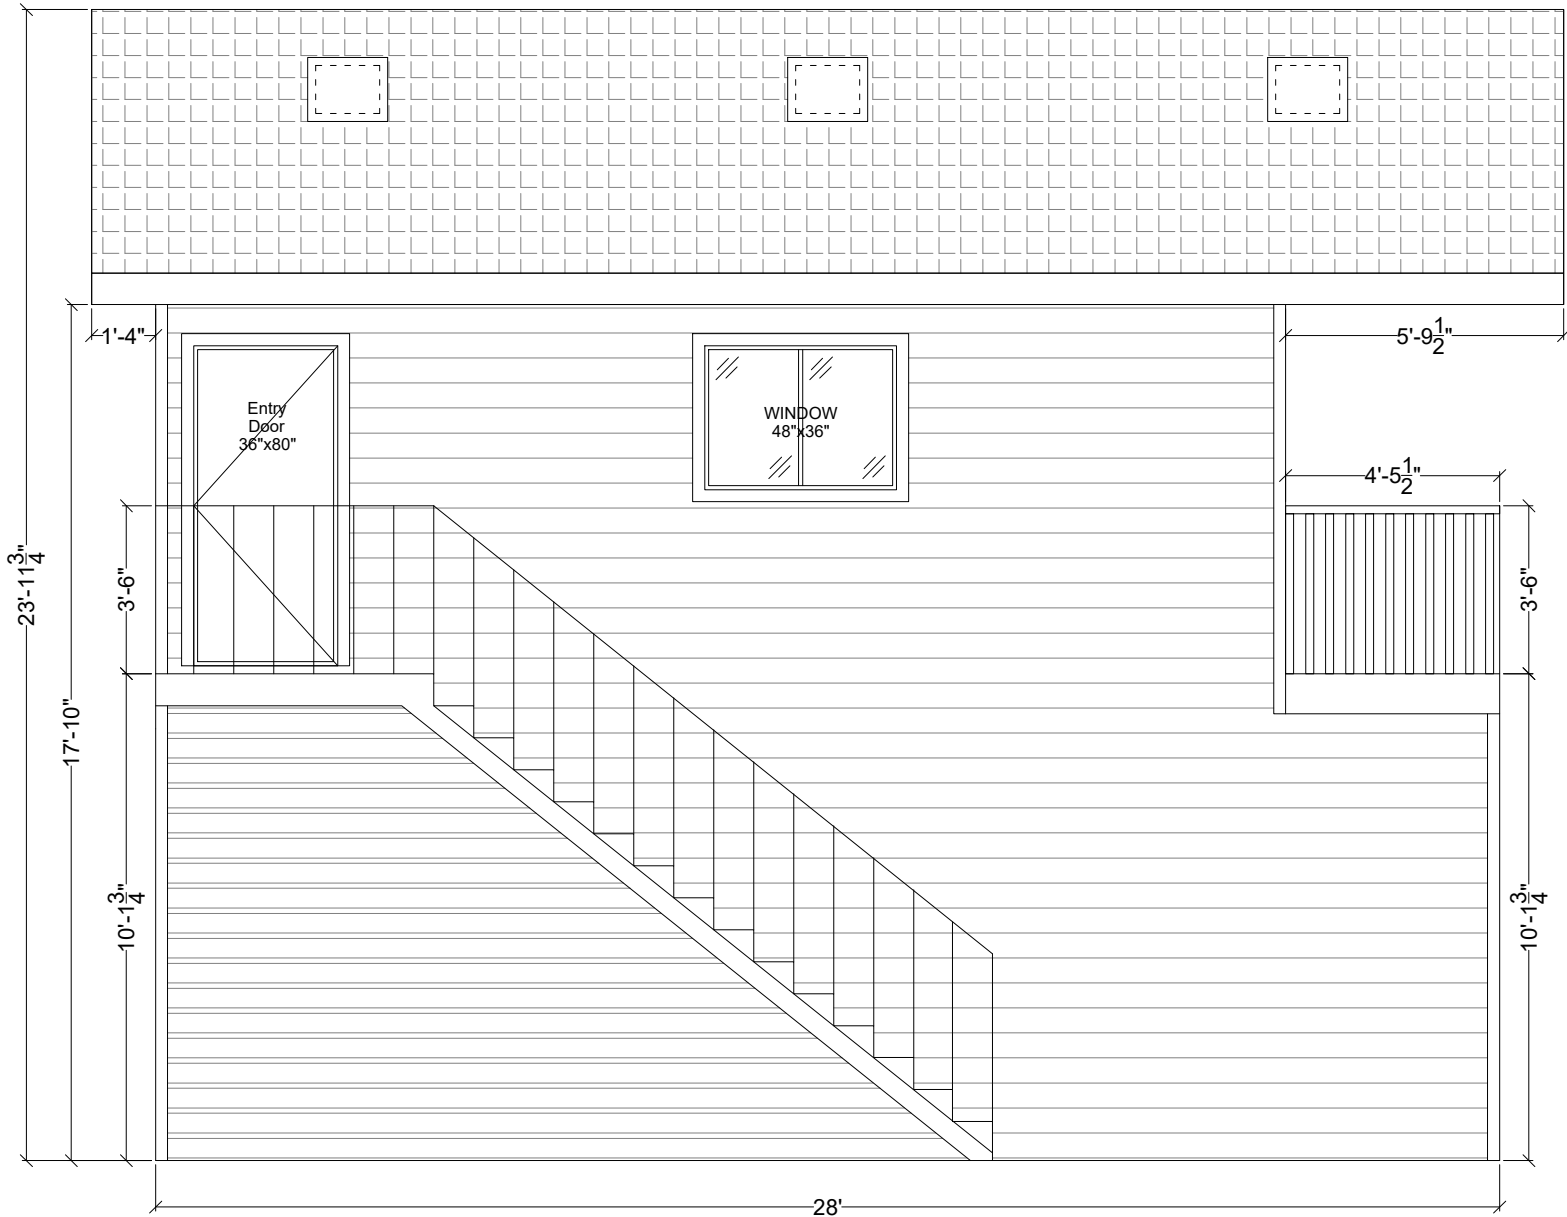

LEFT ELEVATION



THESE DRAWINGS ARE A GRAPHIC REPRESENTATION AND ARE NOT INTENDED TO PROVIDE DIMENSIONAL INFORMATION, EXCEPT WHERE DIMENSIONS ARE SPECIFICALLY INDICATED.

PROJECT INFO:

PROJECT: Detach Garage Suite
30'W x 28'L

LEGAL ADDRESS:

MUNICIPAL ADDRESS:
14 Wimbledon Crescent SW,
Calgary, AB.

DRAWING INFO:

14 Wimbledon Crescent SW,
Calgary, AB.

ELEVATION

DATE	REVISION

DATE:	May. 2026	ELEVATION
SCALE:	1/4":1'-0"	
SHEET SIZE:	17" x 11"	
DRAWN BY:	K.S.	

SHEET NUMBER:

A6



THESE DRAWINGS ARE A GRAPHIC REPRESENTATION AND ARE NOT INTENDED TO PROVIDE DIMENSIONAL INFORMATION, EXCEPT WHERE DIMENSIONS ARE SPECIFICALLY INDICATED.

PROJECT INFO:

PROJECT: Detach Garage Suite
30'W x 28'L

LEGAL ADDRESS:

MUNICIPAL ADDRESS:
14 Wimbledon Crescent SW,
Calgary, AB.

DRAWING INFO:

14 Wimbledon Crescent SW,
Calgary, AB.

ELEVATION


DATE	REVISION

DATE:	May. 2026
SCALE:	1/4":1'-0"
SHEET SIZE:	17" x 11"
DRAWN BY:	K.S.

SHEET NUMBER:

A7

ELEVATION

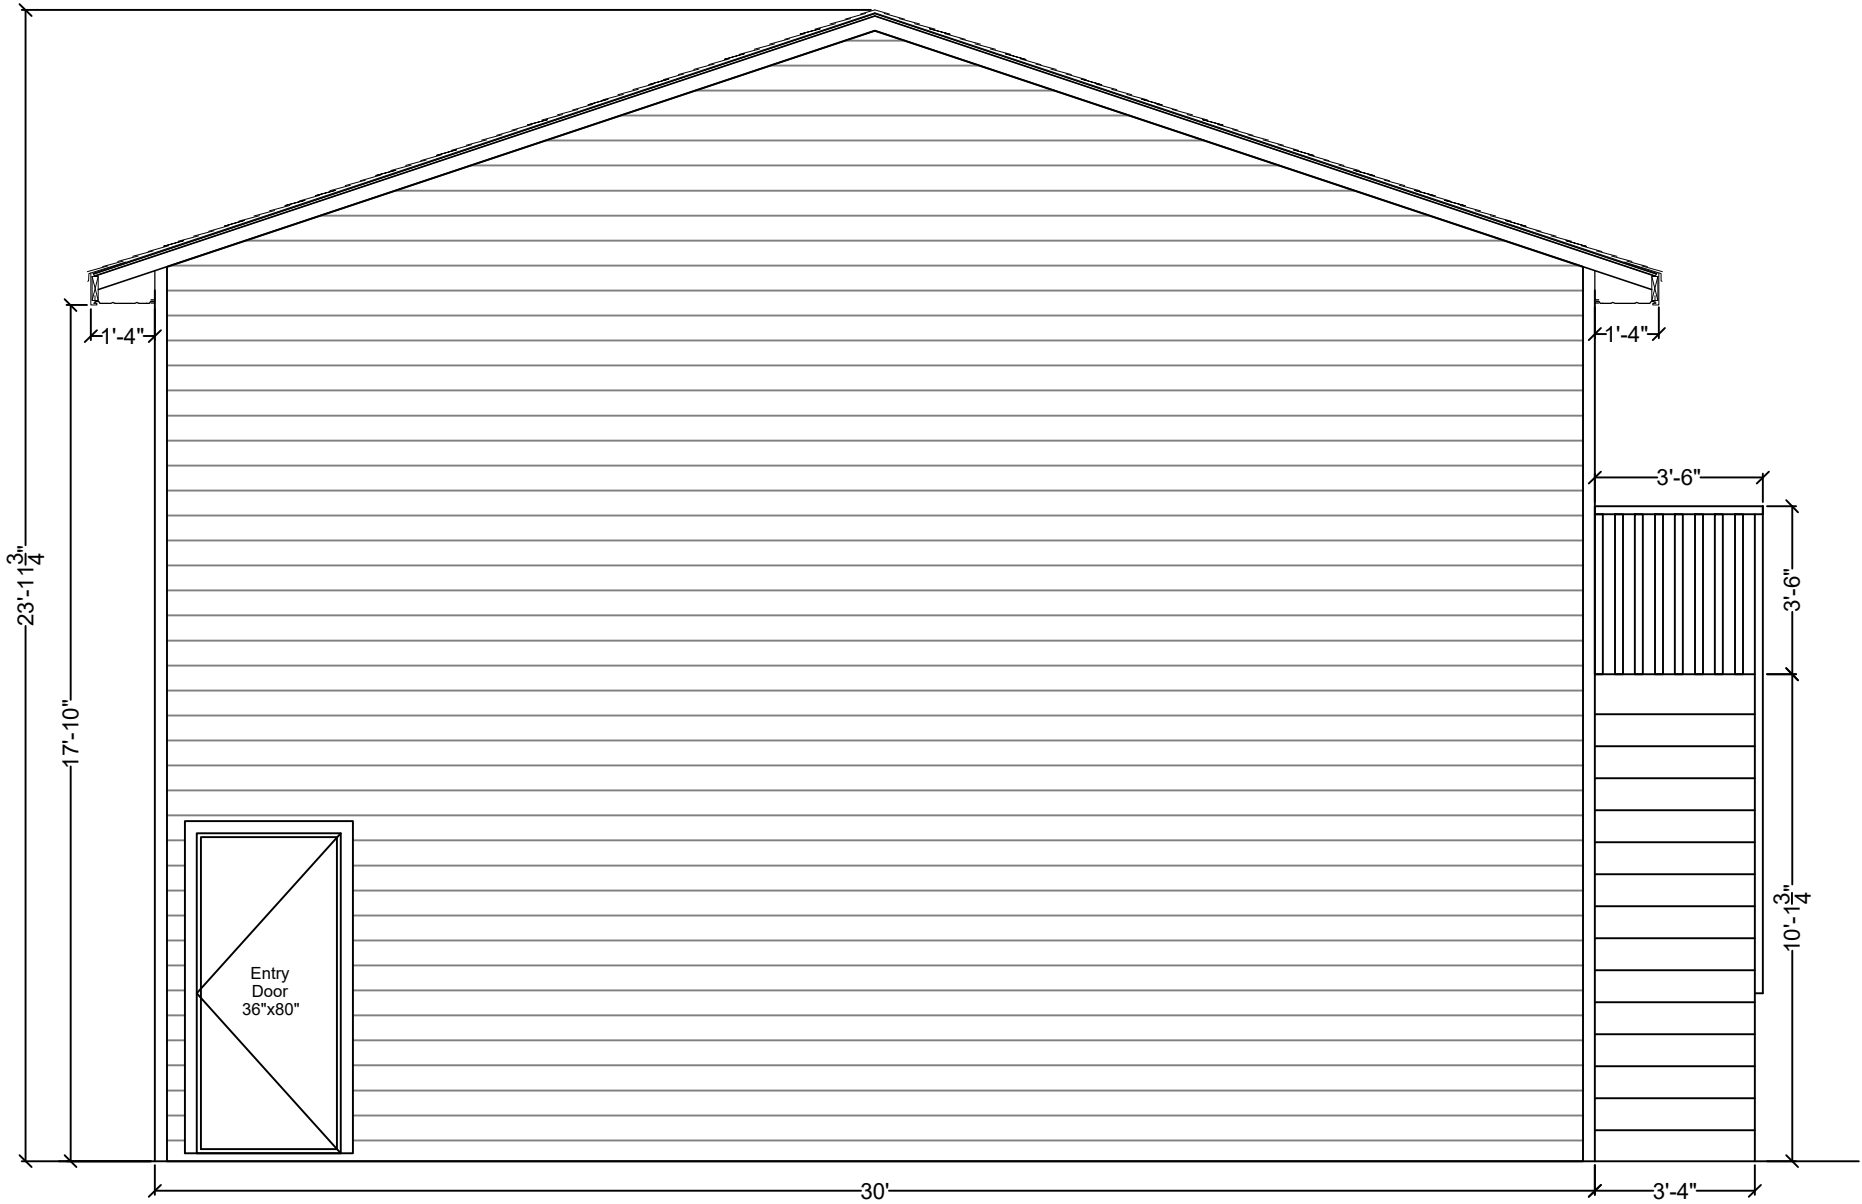

REAR ELEVATION



THESE DRAWINGS ARE A GRAPHIC REPRESENTATION AND ARE NOT INTENDED TO PROVIDE DIMENSIONAL INFORMATION, EXCEPT WHERE DIMENSIONS ARE SPECIFICALLY INDICATED.

PROJECT INFO:

PROJECT: Detach Garage Suite
30'W x 28'L

LEGAL ADDRESS:

MUNICIPAL ADDRESS:
14 Wimbledon Crescent SW,
Calgary, AB.

DRAWING INFO:

14 Wimbledon Crescent SW,
Calgary, AB.

ELEVATION


DATE	REVISION

DATE:	May. 2026
SCALE:	1/4":1'-0"
SHEET SIZE:	17" x 11"
DRAWN BY:	K.S.

SHEET NUMBER:

A8

ELEVATION

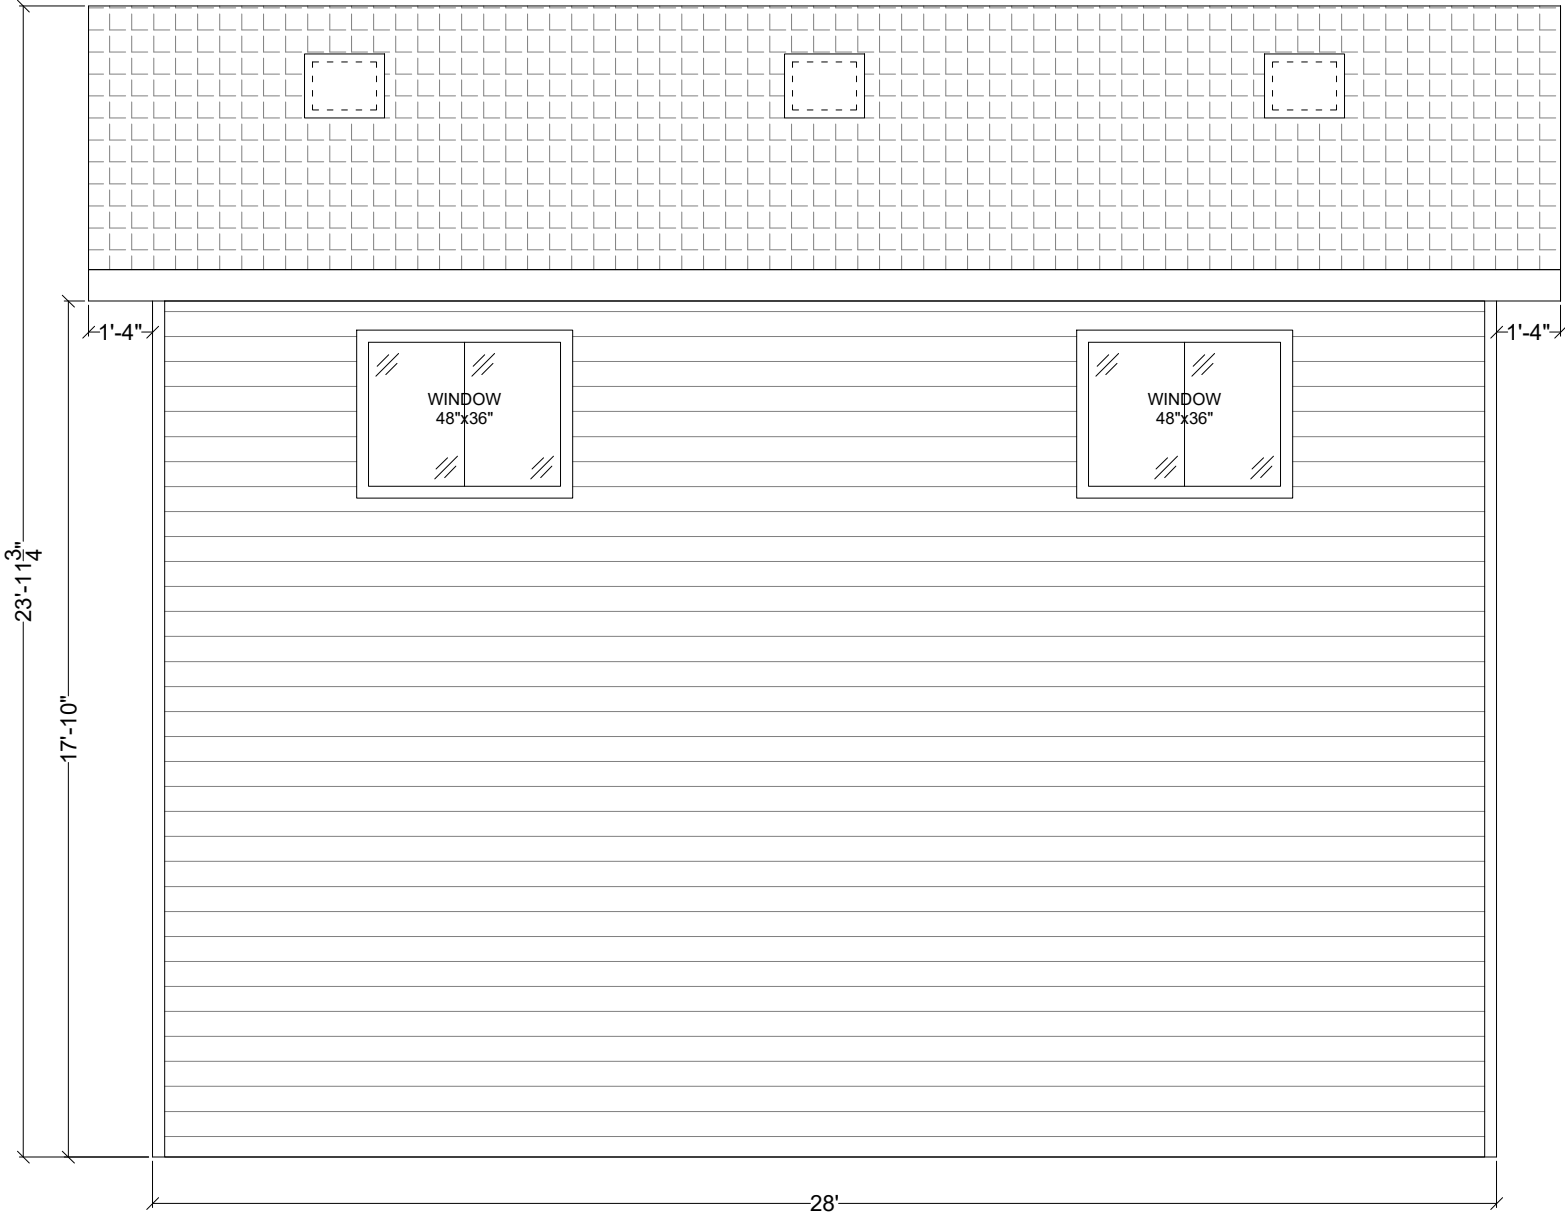

RIGHT ELEVATION