





NOTE: THE IMAGE SHOWN IS AN ARTIST'S RENDERING AND IS PROVIDED FOR VISUALIZATION PURPOSES ONLY. PLEASE REFER TO THE PROJECT DOCUMENTATION FOR ACCURATE SPECIFICATIONS AND DETAILS.


FINISHES LEGEND															
1a	VERTICAL INSULATED METAL PANEL, PASSIVE GREY COLOR	1d	ACM PANEL ON GALVANIZED METAL PANEL, TRUE BLUE COLOR	1h	TRUE BLUE METAL PANEL (CANDY)	2a	CLEAR GLASS WITH ALUMINUM MULLION	3	PREPARED METAL FLASHING ON INSULATED METAL/WAVE PANELS OR PREPARED METAL COPING ON ACM PANEL	5b	2M HIGH SCREEN WALL AROUND BALE AND PALLET STORAGE - GAUNTLET GREY CORRUGATED (WAVE) METAL PANEL ON GALVANIZED STRUCTURAL STEEL	7a	WALL MOUNTED FAMILY PARKING SIGNS	9a	SIGNAGE INDIRECT, ILLUMINATED, FINISHED AND INSTALLED BY OWNER
1b	VERTICAL INSULATED METAL PANEL, TRUE BLUE COLOR	1e	CORRUGATED (WAVE) PANEL ON INSULATED METAL PANEL, TRUE BLUE COLOR	1i	PASSIVE GREY METAL DOOR HOOD	2b	CLEAR ANODIZED ALUMINUM	4	CHAIN LINK METAL FENCE	6	PASSIVE GREY, PRE PAINTED OVERHEAD DOOR	7b	WALL MOUNTED PICKUP PARKING SIGNS	9b	SIGNAGE ILLUMINATED, FINISHED AND INSTALLED BY OWNER
1c	VERTICAL INSULATED METAL PANEL, GAUNTLET GREY COLOR	1f	CORRUGATED (WAVE) PANEL ON INSULATED METAL PANEL, GAUNTLET GREY COLOR	1j	DOOR SHELTER, BLACK COLOR	2c	SPANDREL GLASS WITH ALUMINUM MULLION	5a	3M HIGH SCREEN WALL AROUND LOADING AREA - PASSIVE GREY CORRUGATED (WAVE) METAL PANEL ON GALVANIZED STRUCTURAL STEEL	7	WASTE & RECYCLE COMPACTOR	8	GALVANIZED METAL GUARD		

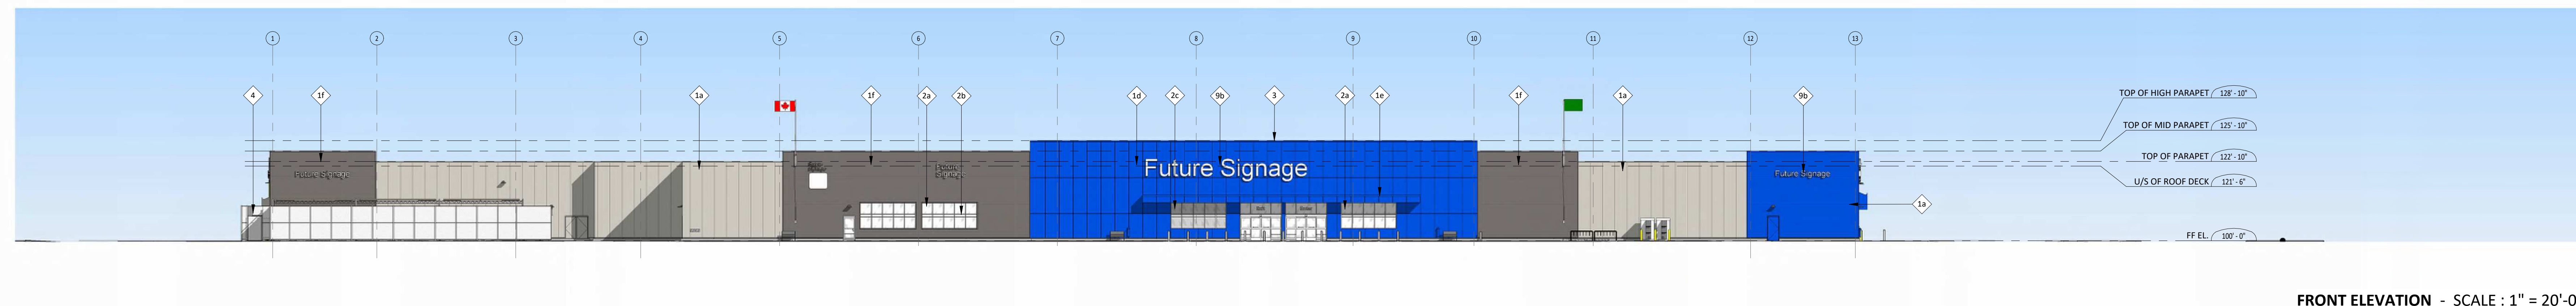


FRONT ELEVATION - SCALE: 1" = 20'-0"

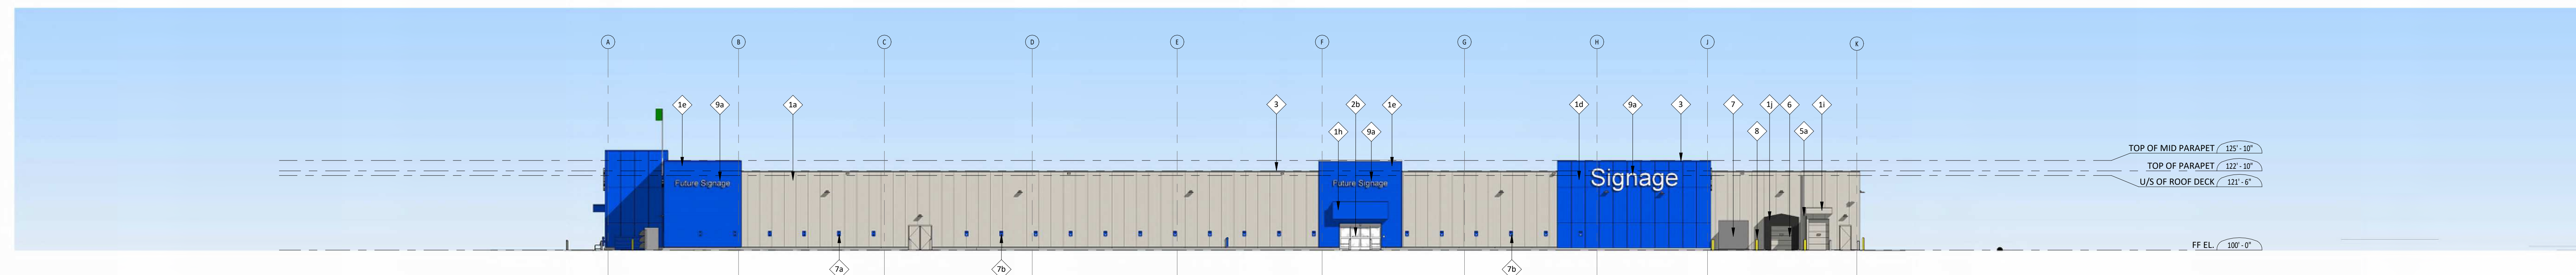


EAST ELEVATION - SCALE : 1" = 20'-0"

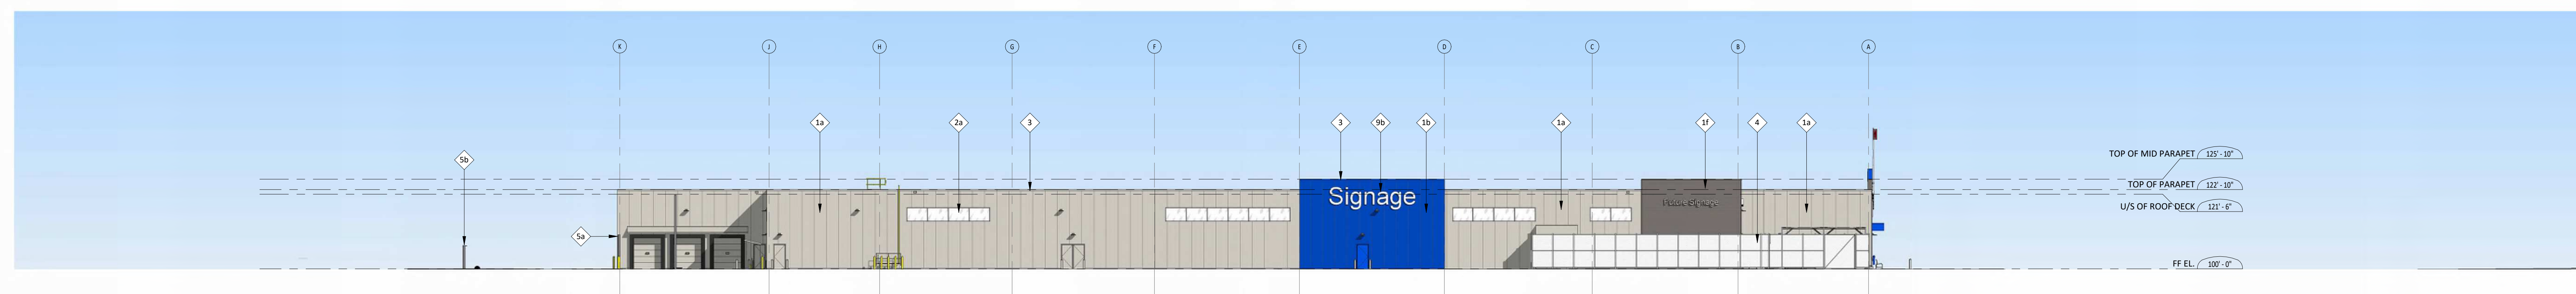





WEST ELEVATION - SCALE : 1" = 20'-0"

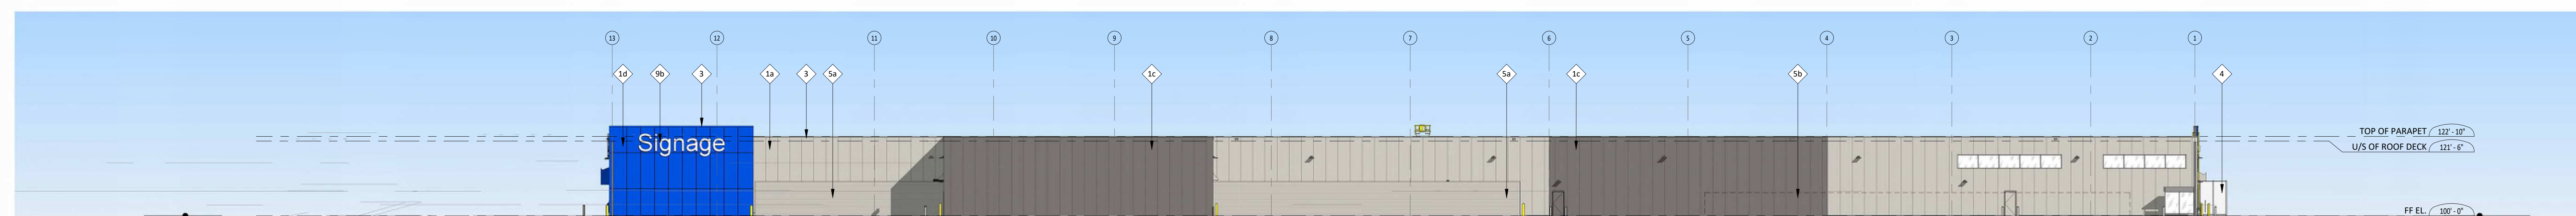

NORTH ELEVATION - SCALE: 1/32" = 1'-0"

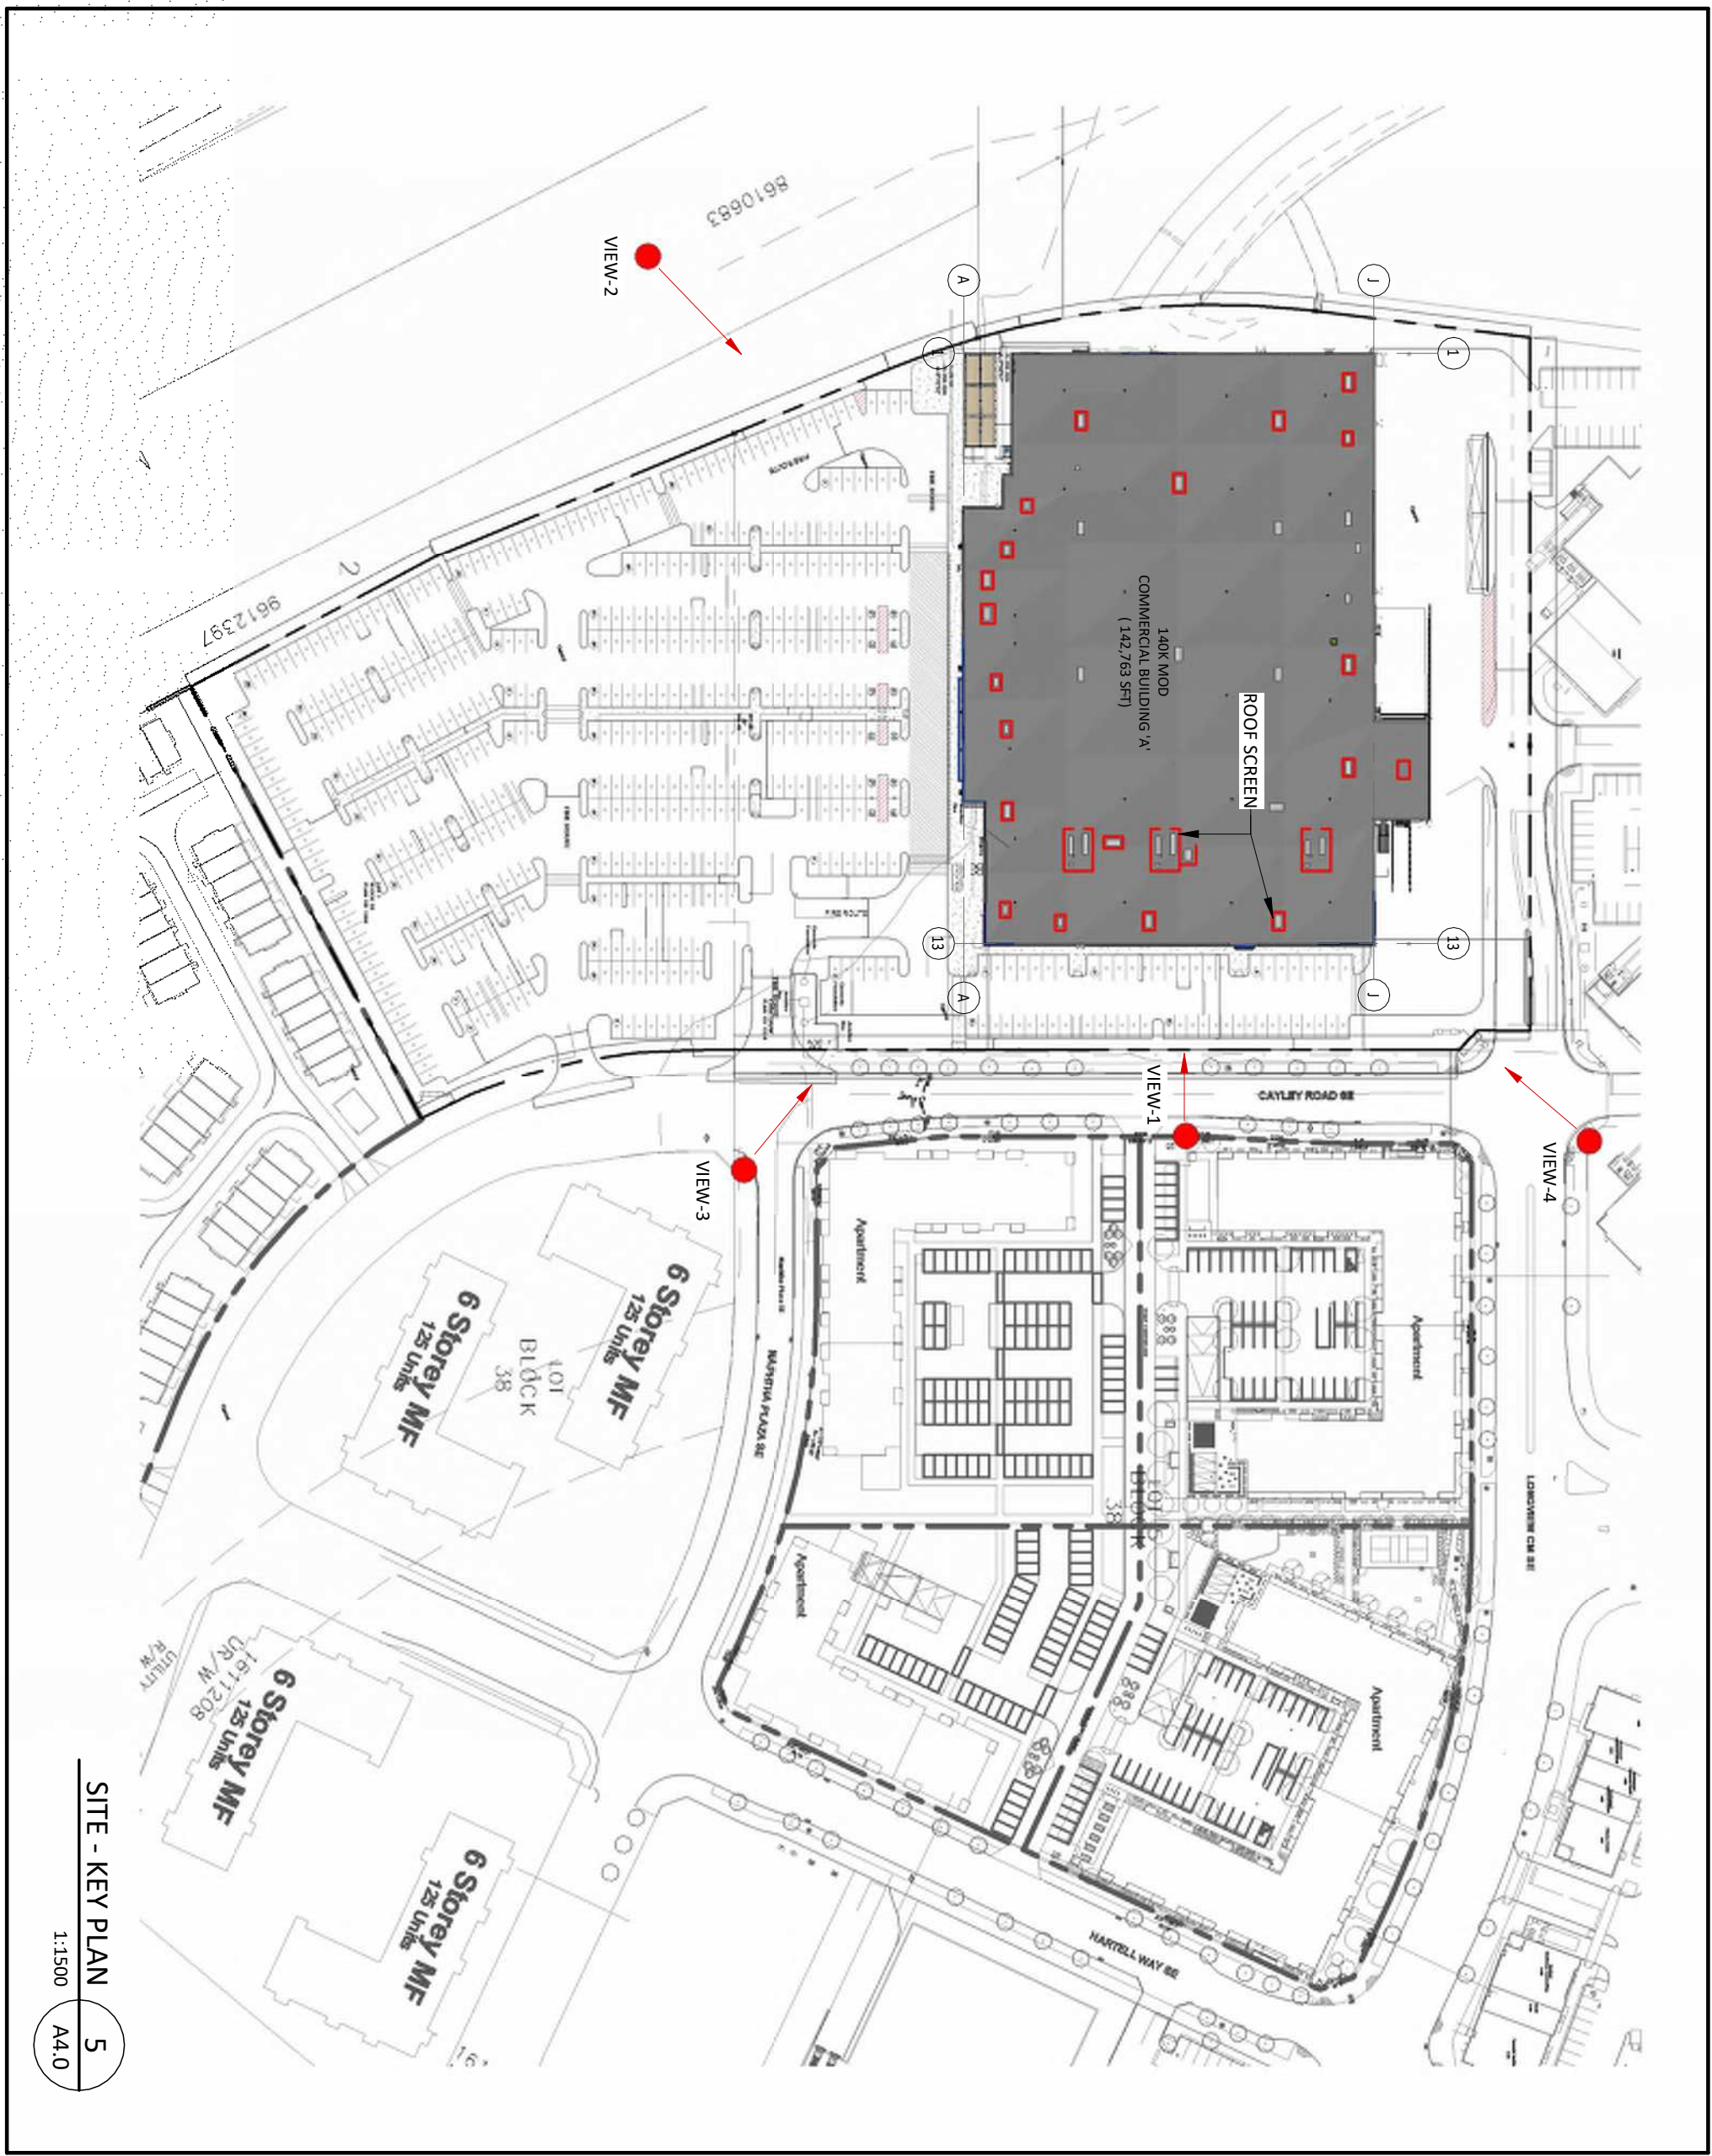

SITE - KEY PLAN
1:1500
A4.0
5

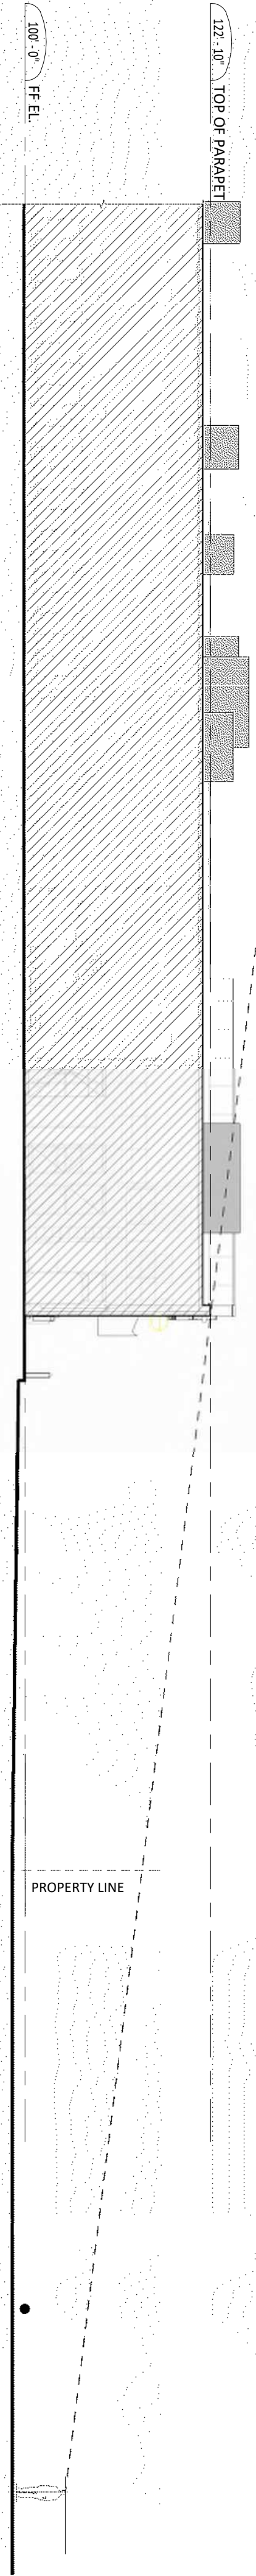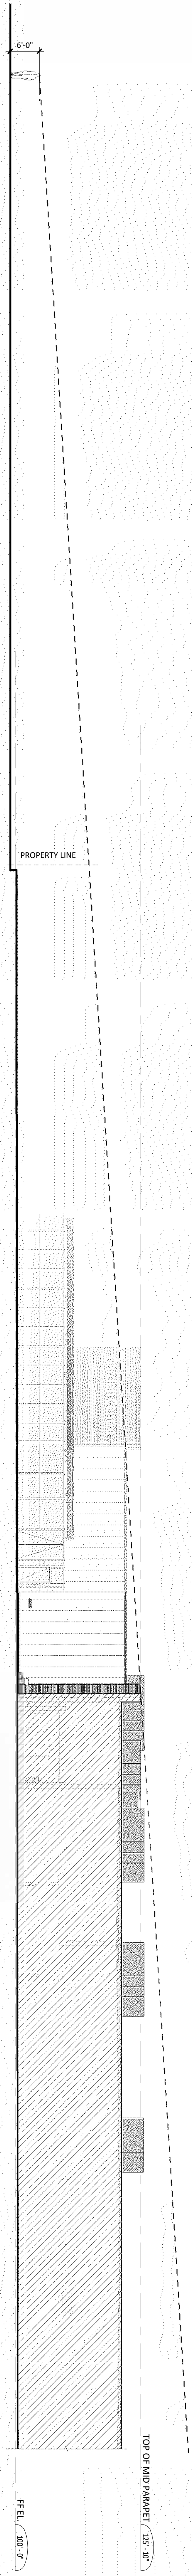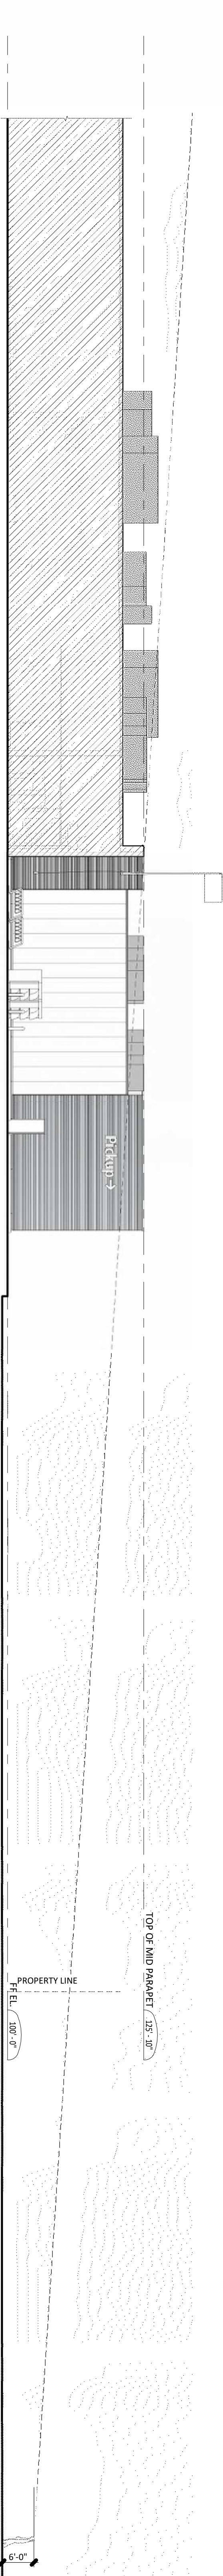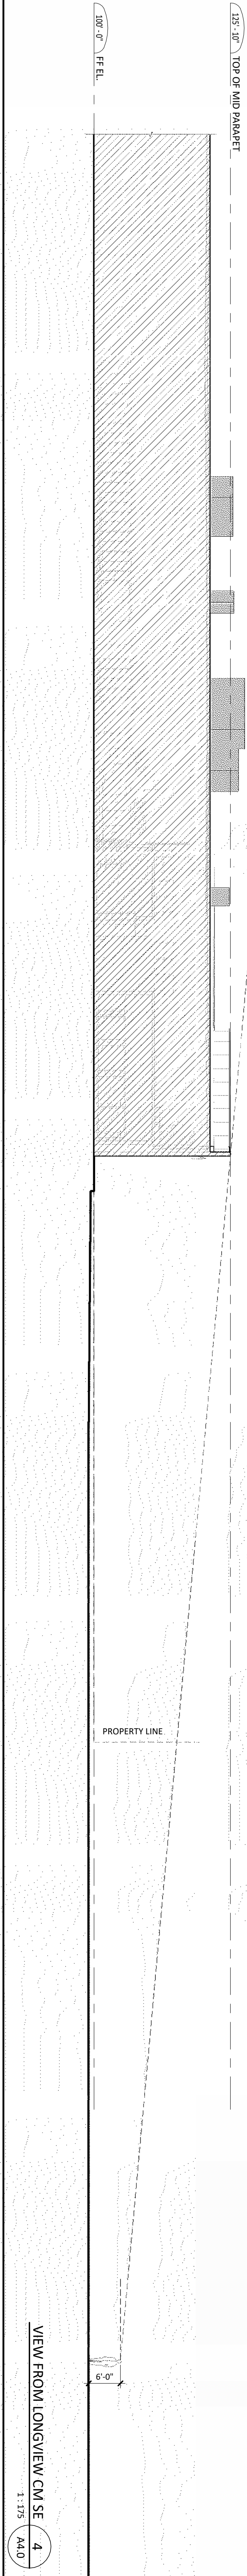

Roof Screen Visual Reference - Roof Mounted Screen



Basis of design
Vicwest cladding on wall

Roof Screen
Inspiration Image - 1



Roof Screen
Inspiration Image - 2

Roof Screen Visual Reference - Unit Mounted Screen

Basis of design

Unit mounted screen - Corrugated panels



Unit mounted screen - Perforated panels



Roof Screen
Inspiration Image - perforated panels



