



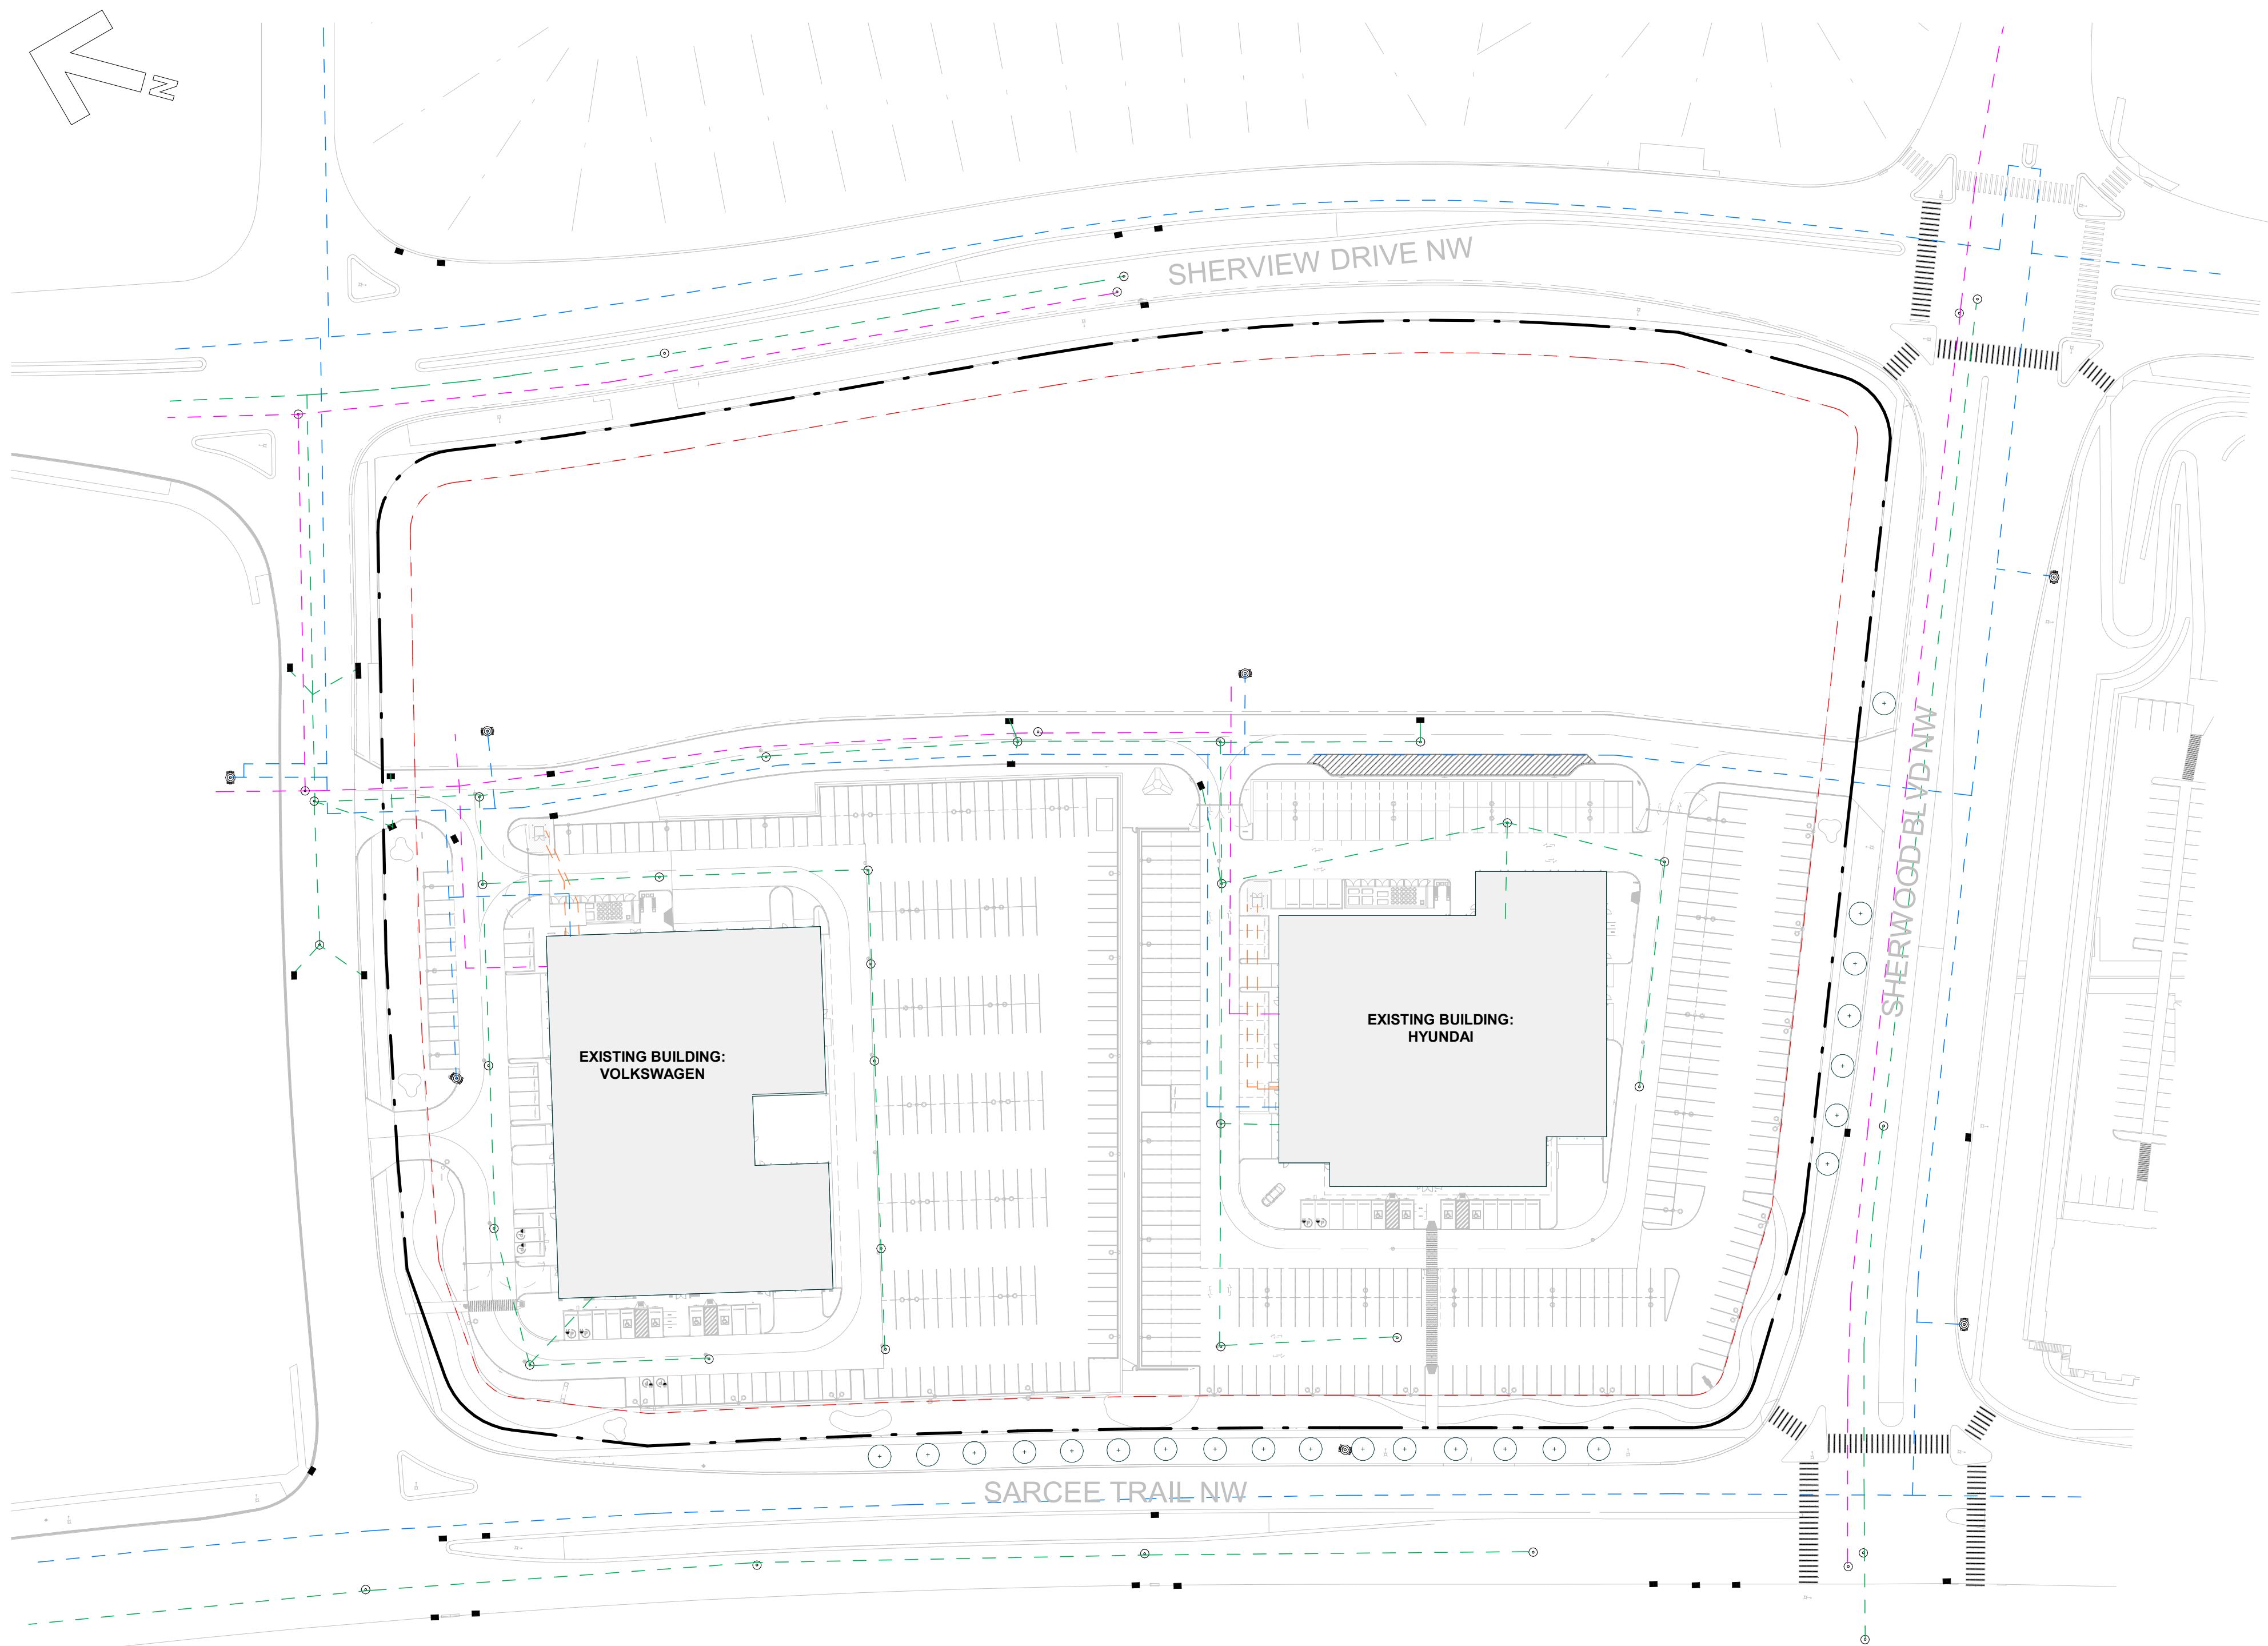

1 OVERALL SITE KEY PLAN
SCALE: 1 : 800

SITE PLAN LEGEND

	Property Line
	Project Scope Boundary
	Municipal Setback Line
	Existing Water Service Line
	Existing Stormwater Service Line
	Existing Sanitary Service Line
	Existing Electrical Service Line
	Proposed Solar Panel Carport
	Existing Tree
	Existing Fire Hydrant
	Existing Manhole Cover
	Existing Catch Basin
	Existing Transformer Pad
	Existing Lighting
	Existing Building
	Existing Landscaped Area
	Existing Hardscaping

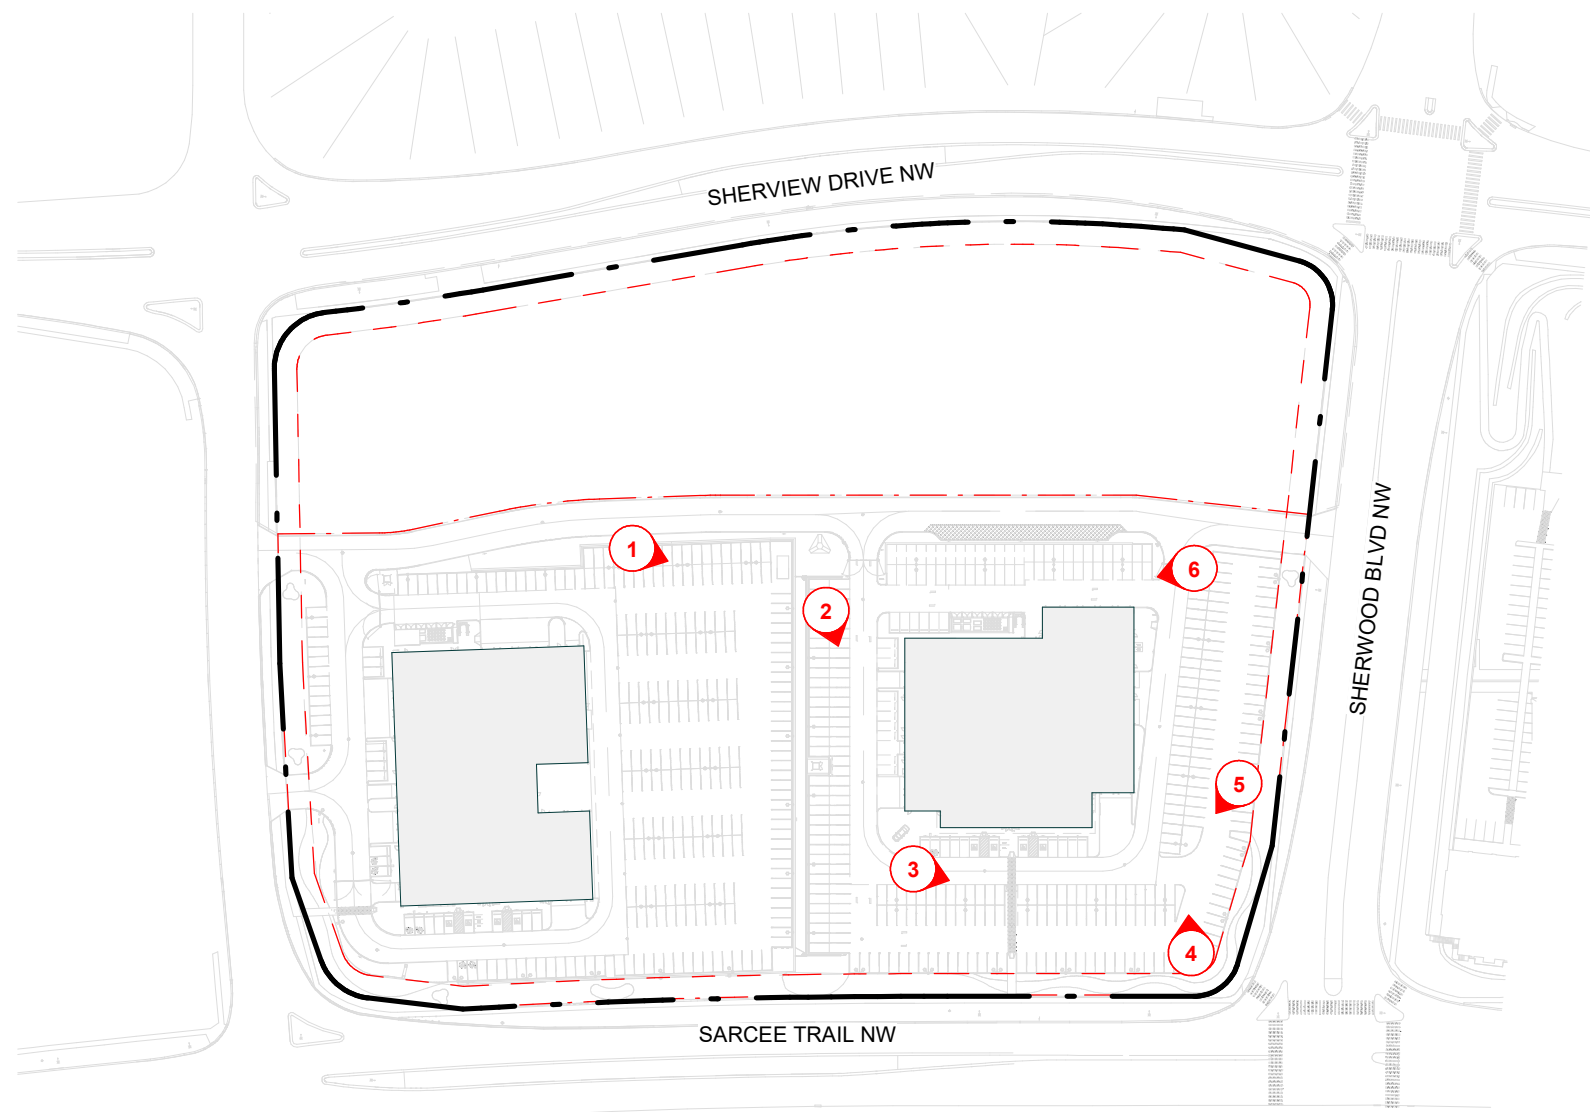

2 KEY PLAN - SITE PHOTOS
SCALE: 1 : 2000



REV	DATE	DESCRIPTION	DR	RV
1	2026-05-28	ISSUED FOR DP	JB	JL

CLIENT

SOLAR YYC



PROJECT

HYUNDAI SOLAR PANEL
CARPORT

PROJECT ADDRESS/ LEGAL DESCRIPTION

1900 SHERWOOD BLVD. NW
CALGARY, AB

LEGAL DESCRIPTION
LOT 1; BLOCK 2;
PLAN 2511726

As indicated : SCA
DZ-1269 : PROJEC