

GLAZING CALCULATION

REAR FACE WALL AREA:664.611
SQ.FT / 61.74 SQ.M
GLAZED :12 SQ.FT
%GLAZED :1.8 %

BACKYARD SUITE REAR ELEVATION

Seal

Important Notice:

Revisions:

Client:

Project Location:
427 QUEENSLAND
CIRCLE S.E , CALGARY,
ALBERTA

Project No.:

Drawing Title:
ELEVATIONS

Approved by:

Drawn by:

Approved Dated:

Scale:
1"=4'

Sheet No.:

Seal

Important Notice:

Revisions:

Client:

Project Location:
**427 QUEENSLAND
CIRCLE S.E , CALGARY,
ALBERTA**

Project No.:

Drawing Title:
ELEVATIONS


Approved by:

Drawn by:

Approved Dated:

Scale:
1"=4'

Sheet No.:

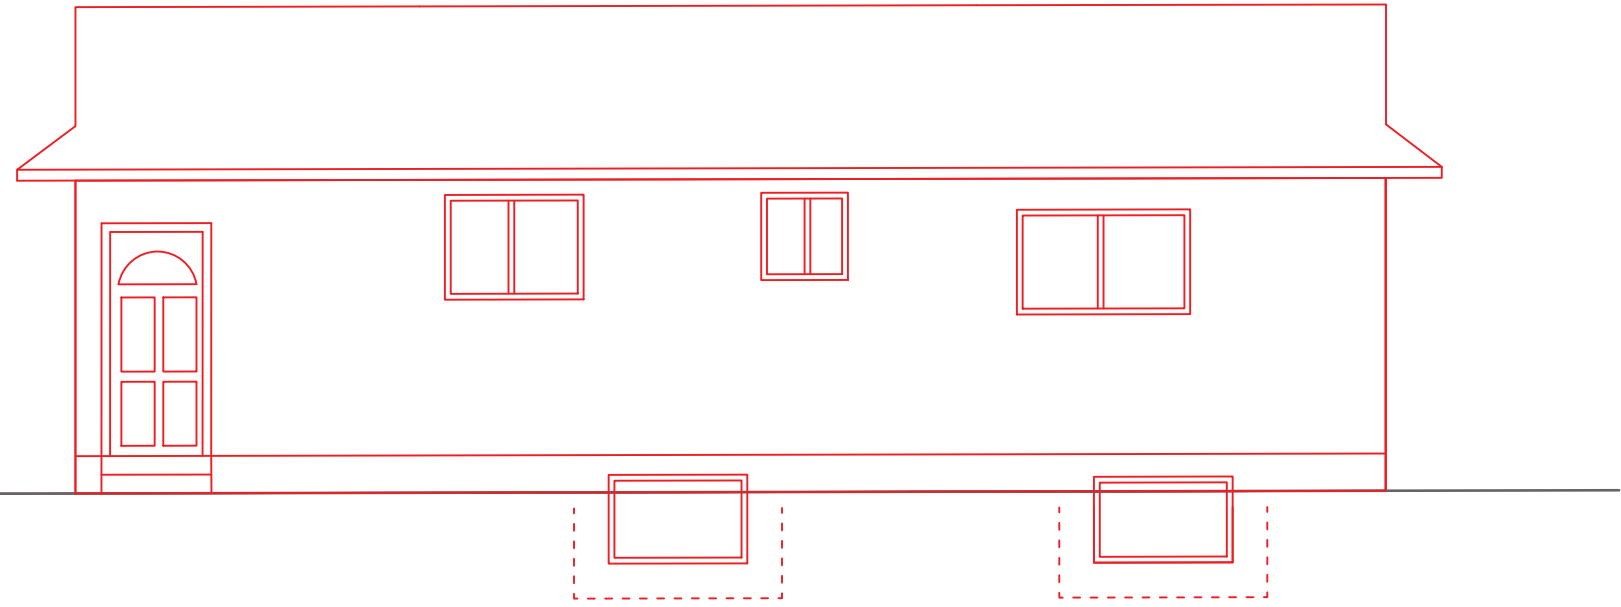


GLAZING CALCULATION

REAR FACE WALL
AREA:338.621SQ.FT / 31.45 SQ.M
GLAZED :4x3 +5X3+2.5X2.5
:33.25 SQ.FT
%GLAZED :9.8 %


Limiting Distance: 2m

REAR ELEVATION OF EXISTING HOUSE

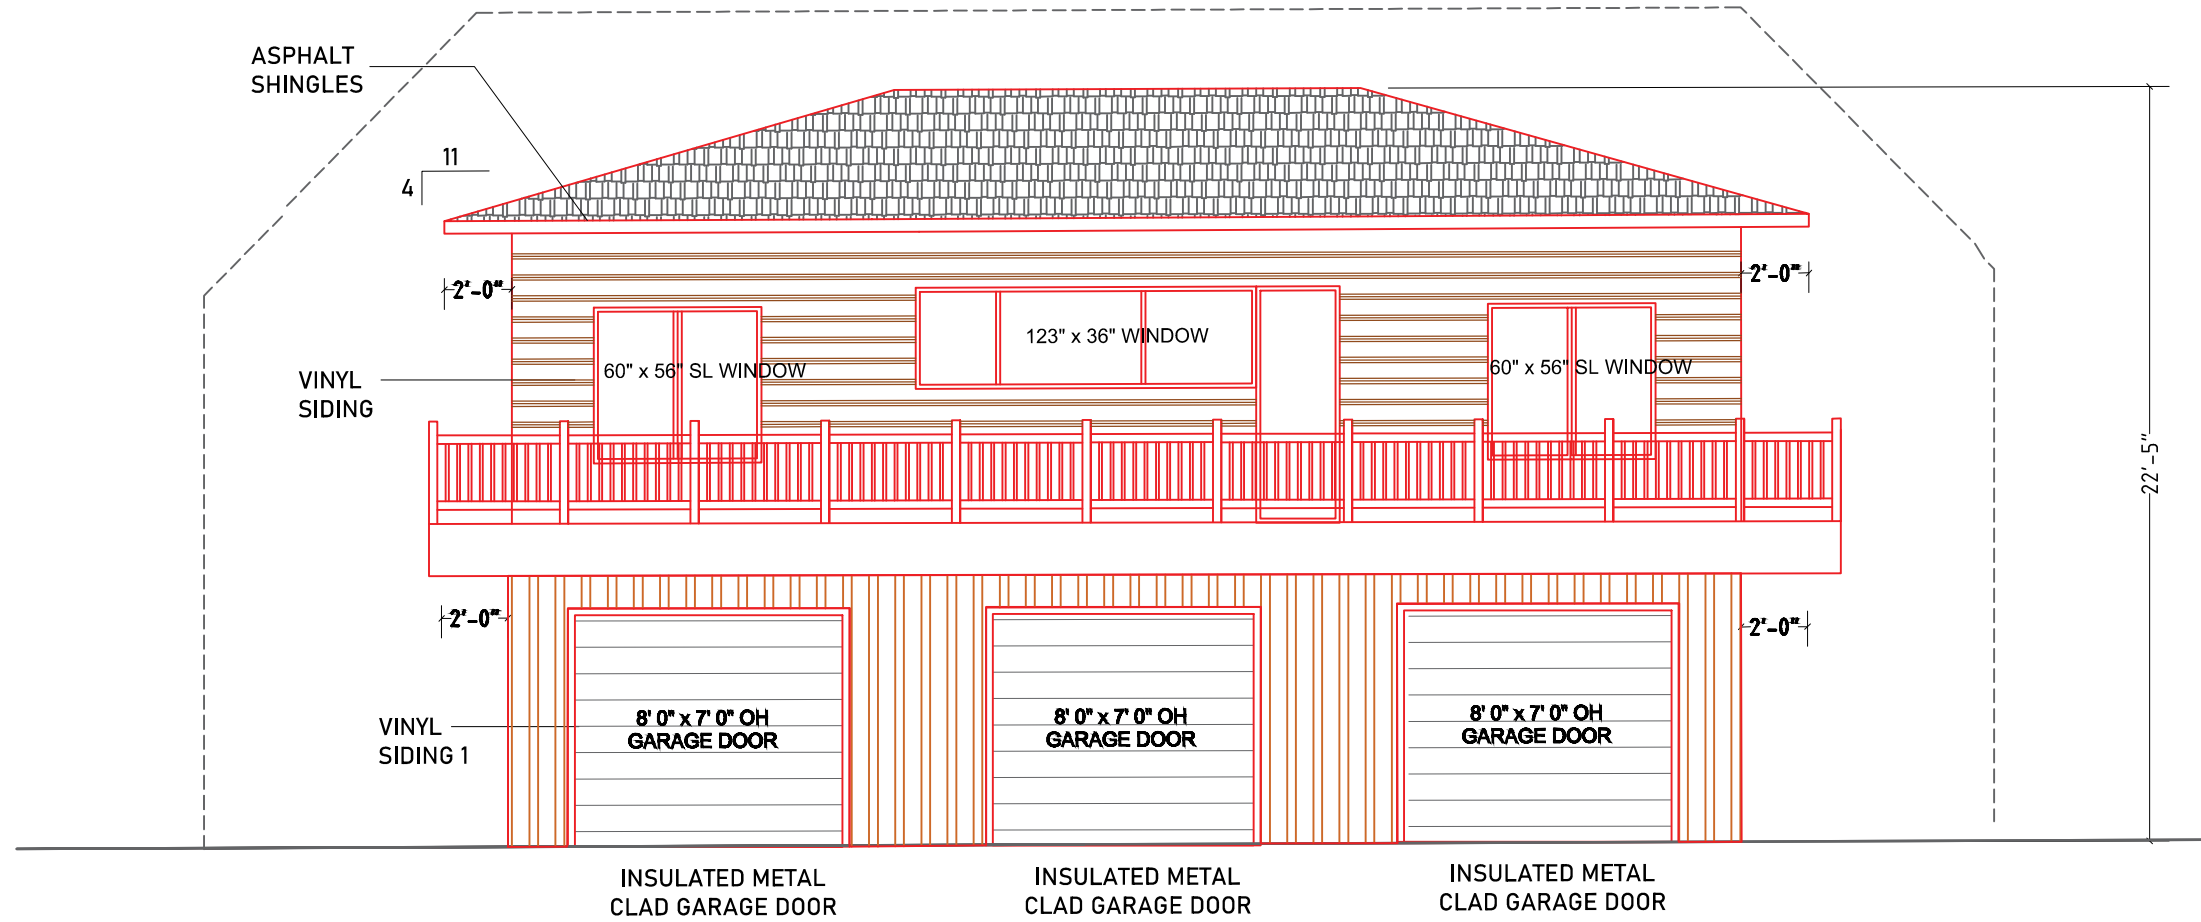

BACKYARD SUITE FRONT ELEVATION

Seal
Important Notice:
Revisions:
Client:
Project Location:
Project No.:
Drawing Title: ELEVATIONS
Approved by:
Drawn by:
Approved Dated:
Scale: 1"=4'
Sheet No.:

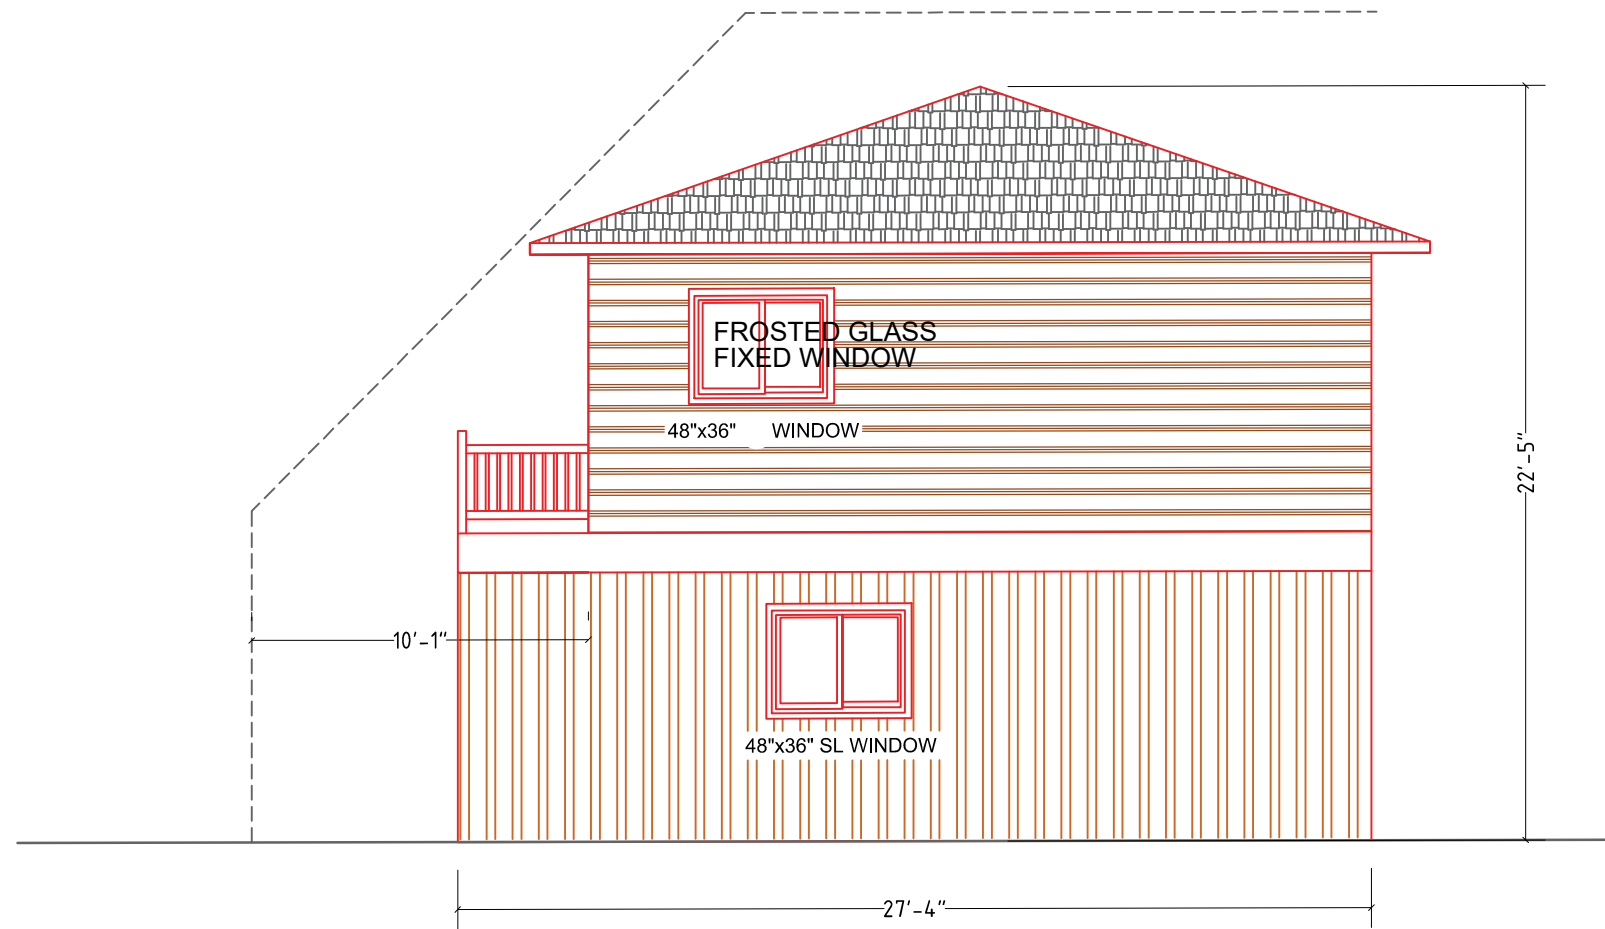

BACKYARD SUITE RIGHT ELEVATION

Seal

Important Notice:

Revisions:

Client:

Project Location:
**427 QUEENSLAND
CIRCLE S.E , CALGARY,
ALBERTA**

Project No.:

Drawing Title:
ELEVATIONS

Approved by:

Drawn by:

Approved Dated:

Scale:
1"=4'

Sheet No.:



BACKYARD SUITE LEFT ELEVATION

Seal

Important Notice:

Revisions:

Client:

Project Location:
**427 QUEENSLAND
CIRCLE S.E , CALGARY,
ALBERTA**

Project No.:

Drawing Title:
ELEVATIONS

Approved by:

Drawn by:

Approved Dated:

Scale:
1"=4'

Sheet No.: