




An aerial photograph of an industrial area. A dashed black rectangle is drawn on the ground, indicating the 'SCOPE OF WORK: FENCE INSTALLATION'. The area is bounded by 72 AVE SE to the north and 57 ST SE to the east. The ground is mostly paved and contains several large industrial buildings. The text 'SCOPE OF WORK: FENCE INSTALLATION' is written in black capital letters, with a line pointing to the dashed rectangle.

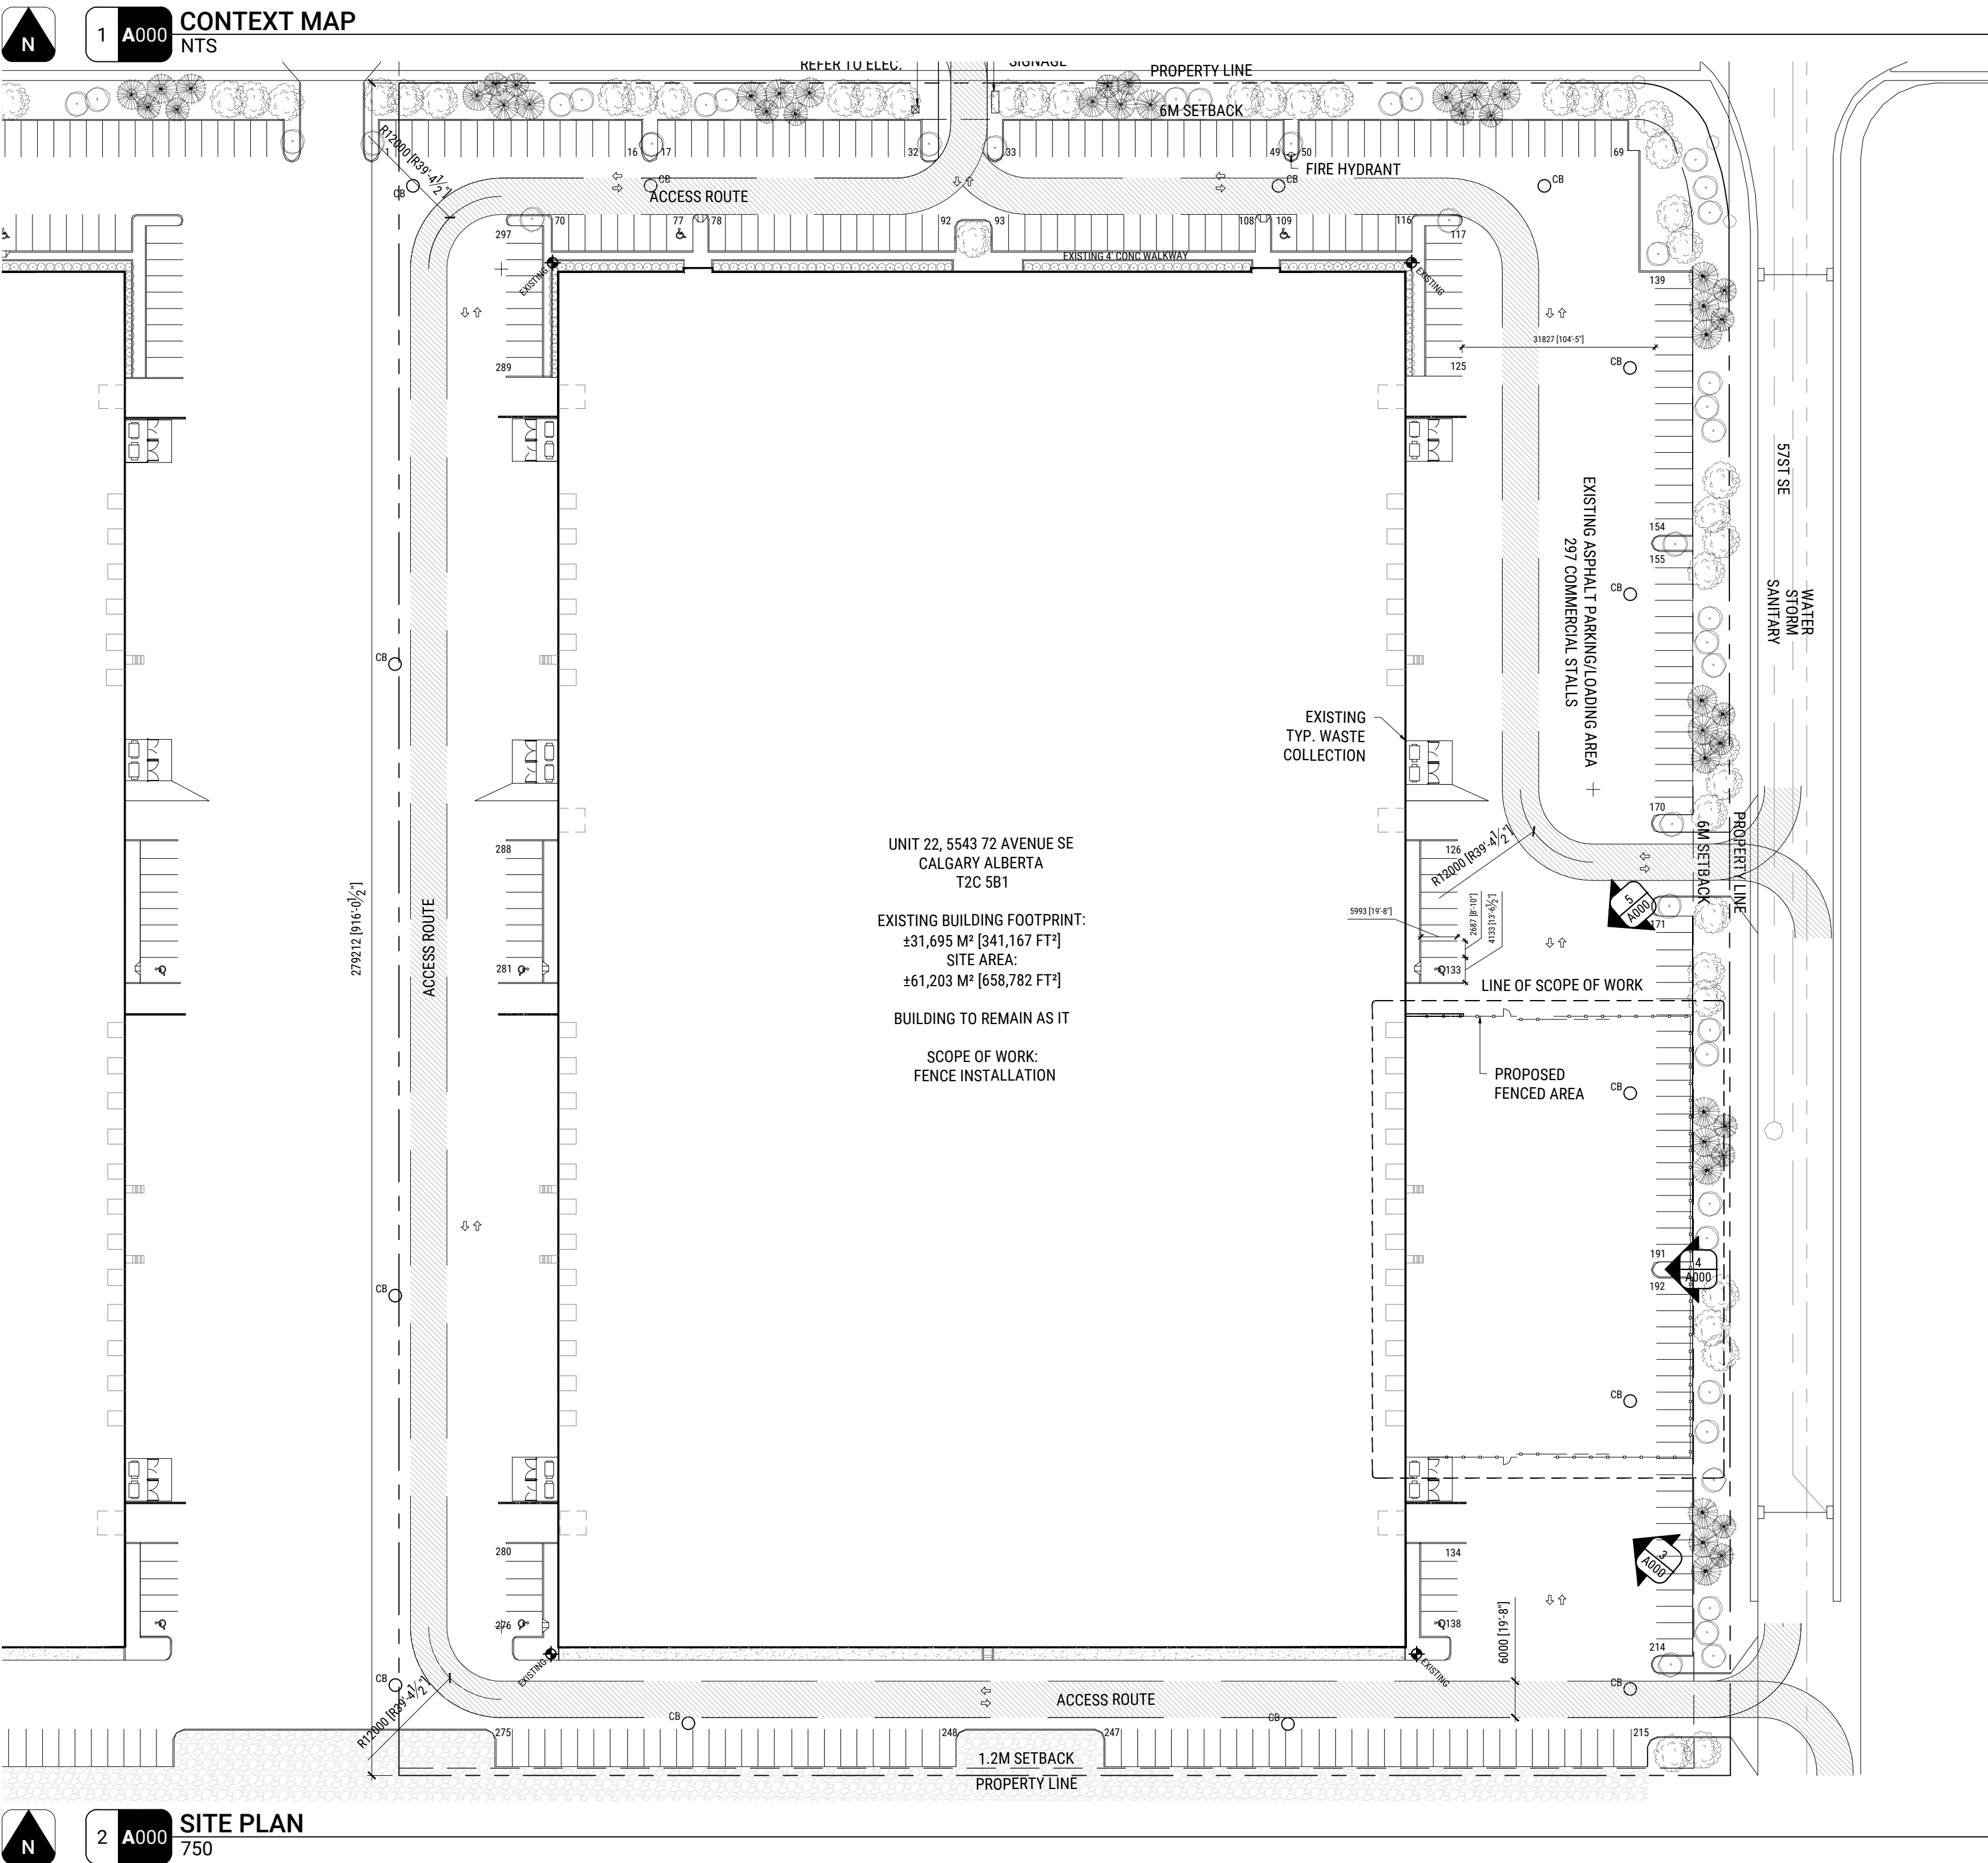



DESIGN AND DRAWINGS ARE COPYRIGHT WORKS OF ARCHITECTURE INC. THEY ARE THE EXCLUSIVE PROPERTY OF THE ARCHITECT AND CAN NOT BE USED, REPRODUCED OR COPIED IN WHOLE OR IN PORTION WITHOUT THE WRITTEN CONSENT OF THE ARCHITECT. DO NOT SCALE THIS DRAWING. VERIFY ALL DIMENSIONS, DISTANCES AND LEVELS BEFORE COMMENCING CONSTRUCTION. REPORT ANY DISCREPANCIES OR OMISSIONS TO THE ARCHITECT IMMEDIATELY. ALL WORK MUST COMPLY WITH THE MOST RECENT EDITION OF THE ALBERTA BUILDING CODE AND ANY OTHER GOVERNING AUTHORITIES. SHEET SIZE IS 36 x 24 INCHES. NO WORK CONDUCTED ON SITE WITHOUT THE APPROPRIATE PERMITS OR USING DRAFT OR REVIEW STATUS DRAWINGS IS COMPLETELY AT THE RISK OF THE OWNER AND GENERAL CONTRACTOR. WHETHER MARKED DRAFT OR NOT, ALL DRAWINGS ARE CONSIDERED DRAFT UNTIL ISSUED FOR CONSOLIDATION.

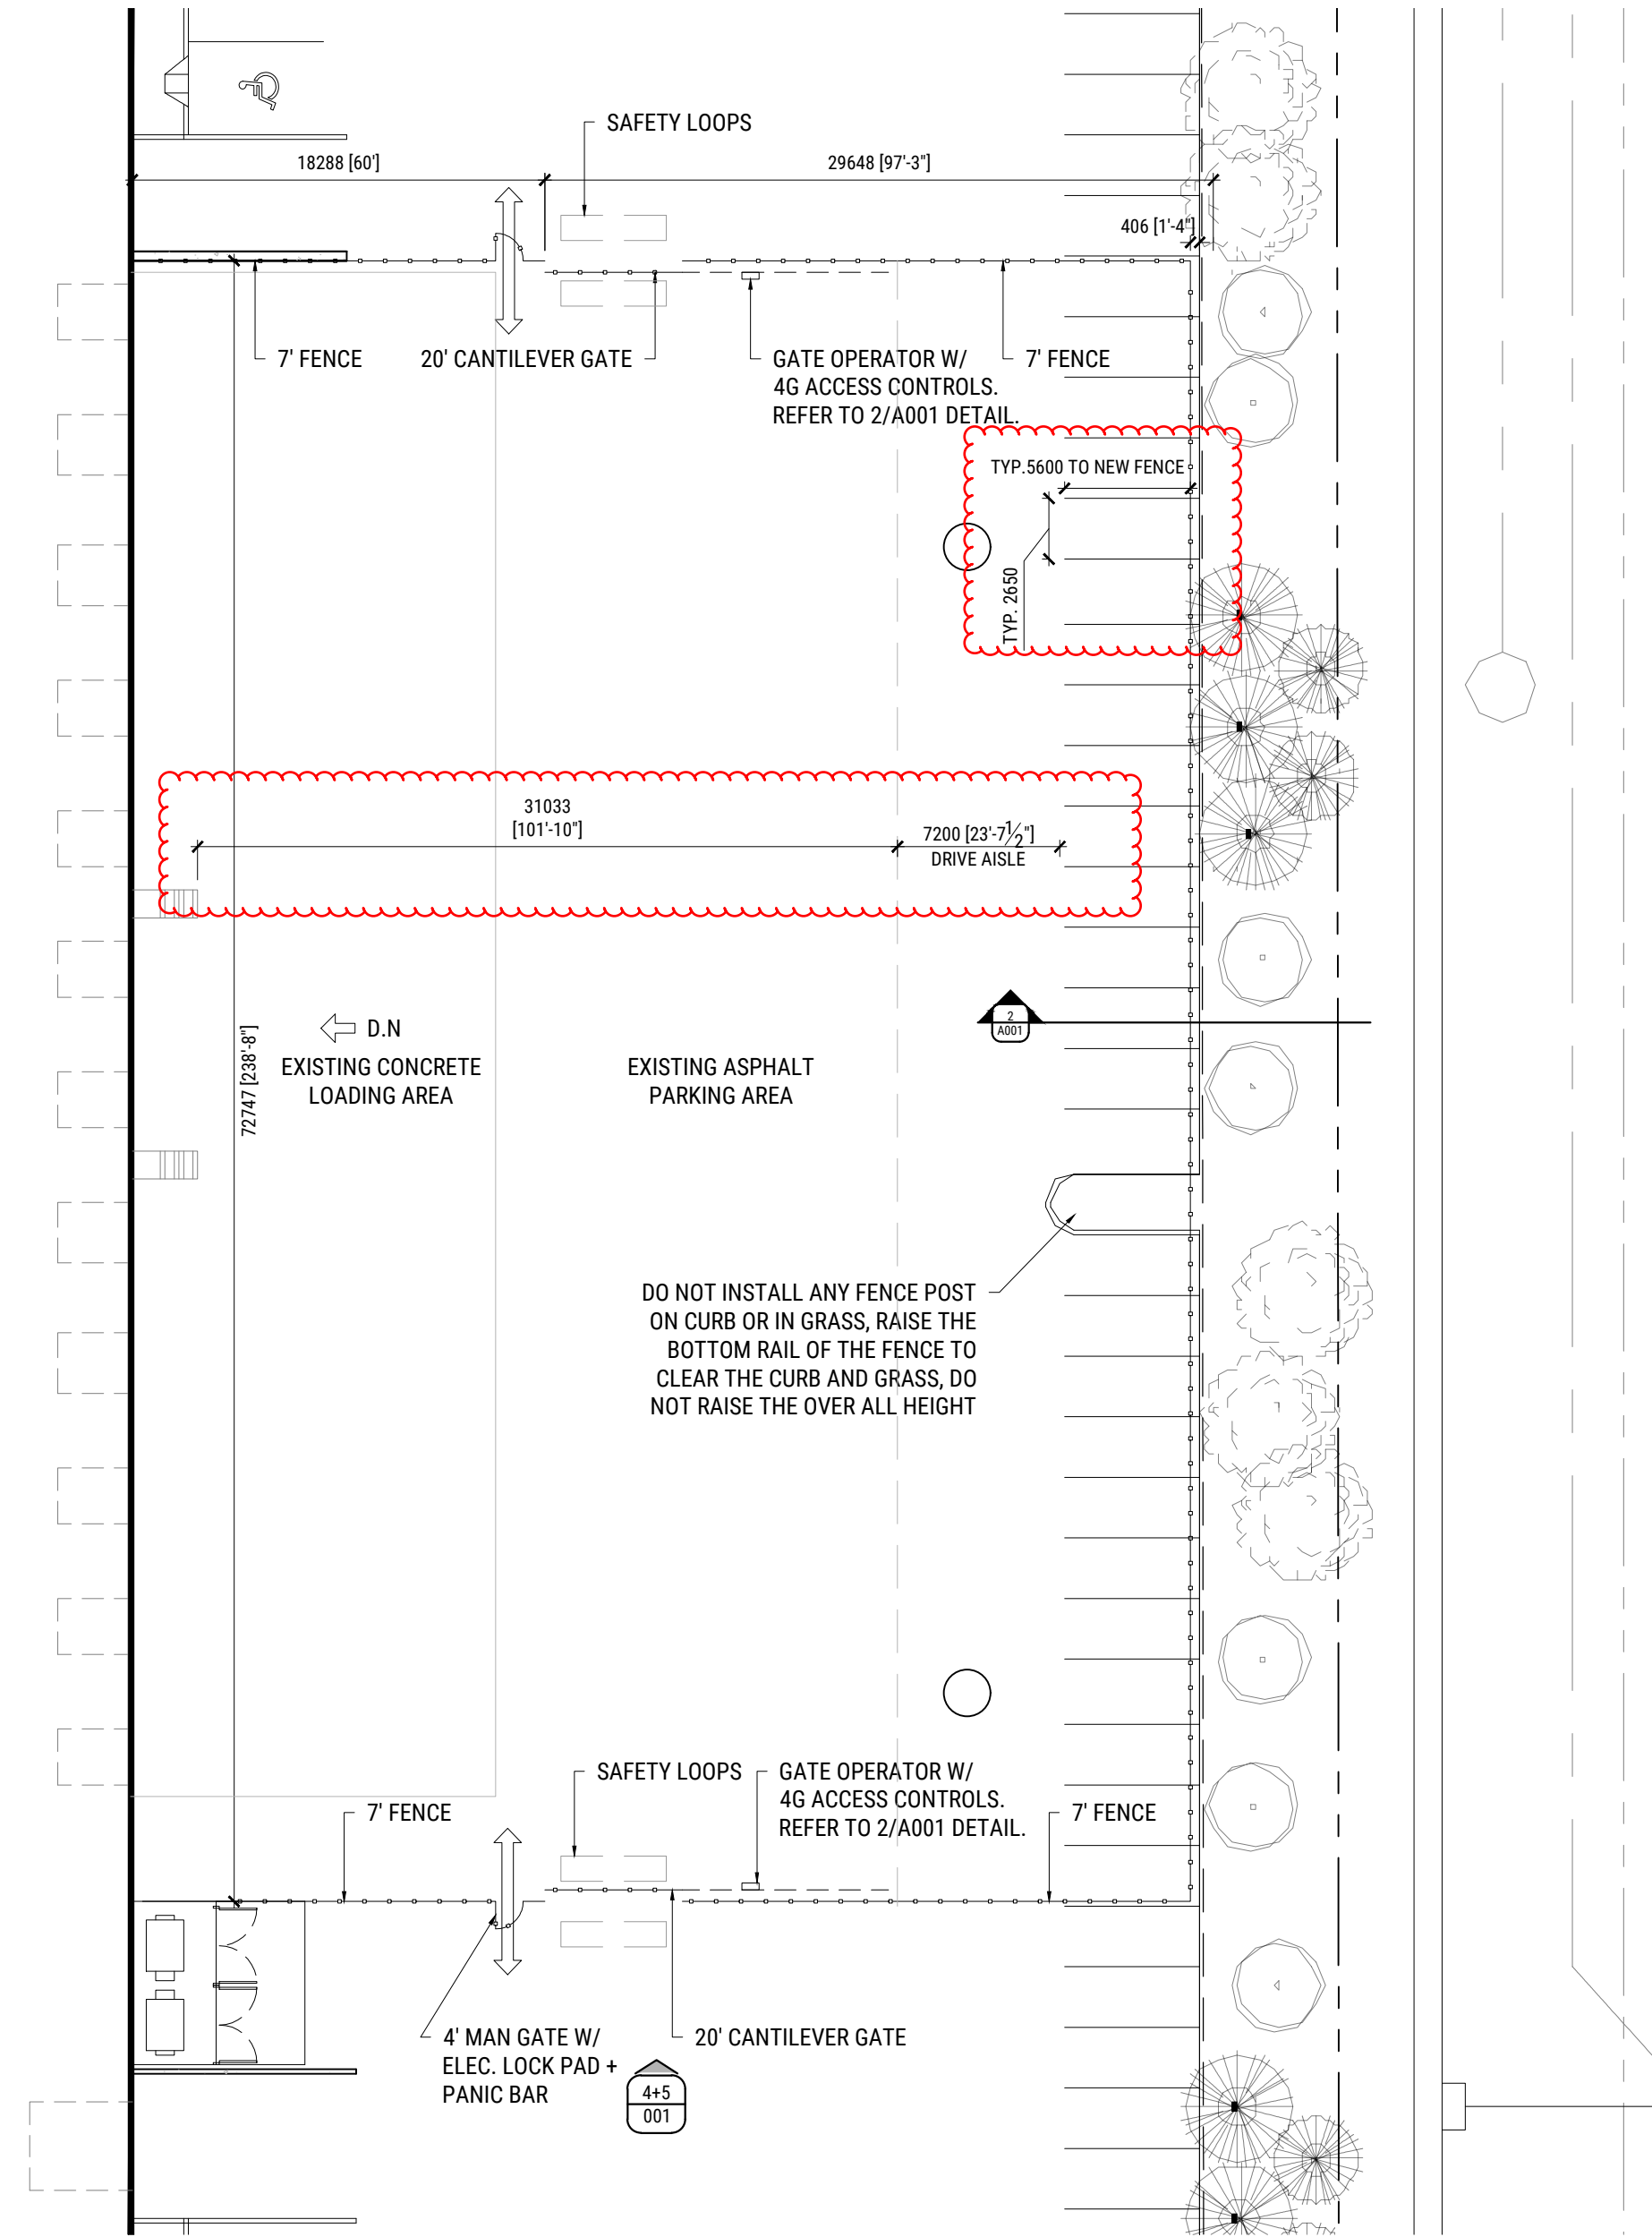


1 A001 ENLARGED SITE PLAN
1:300

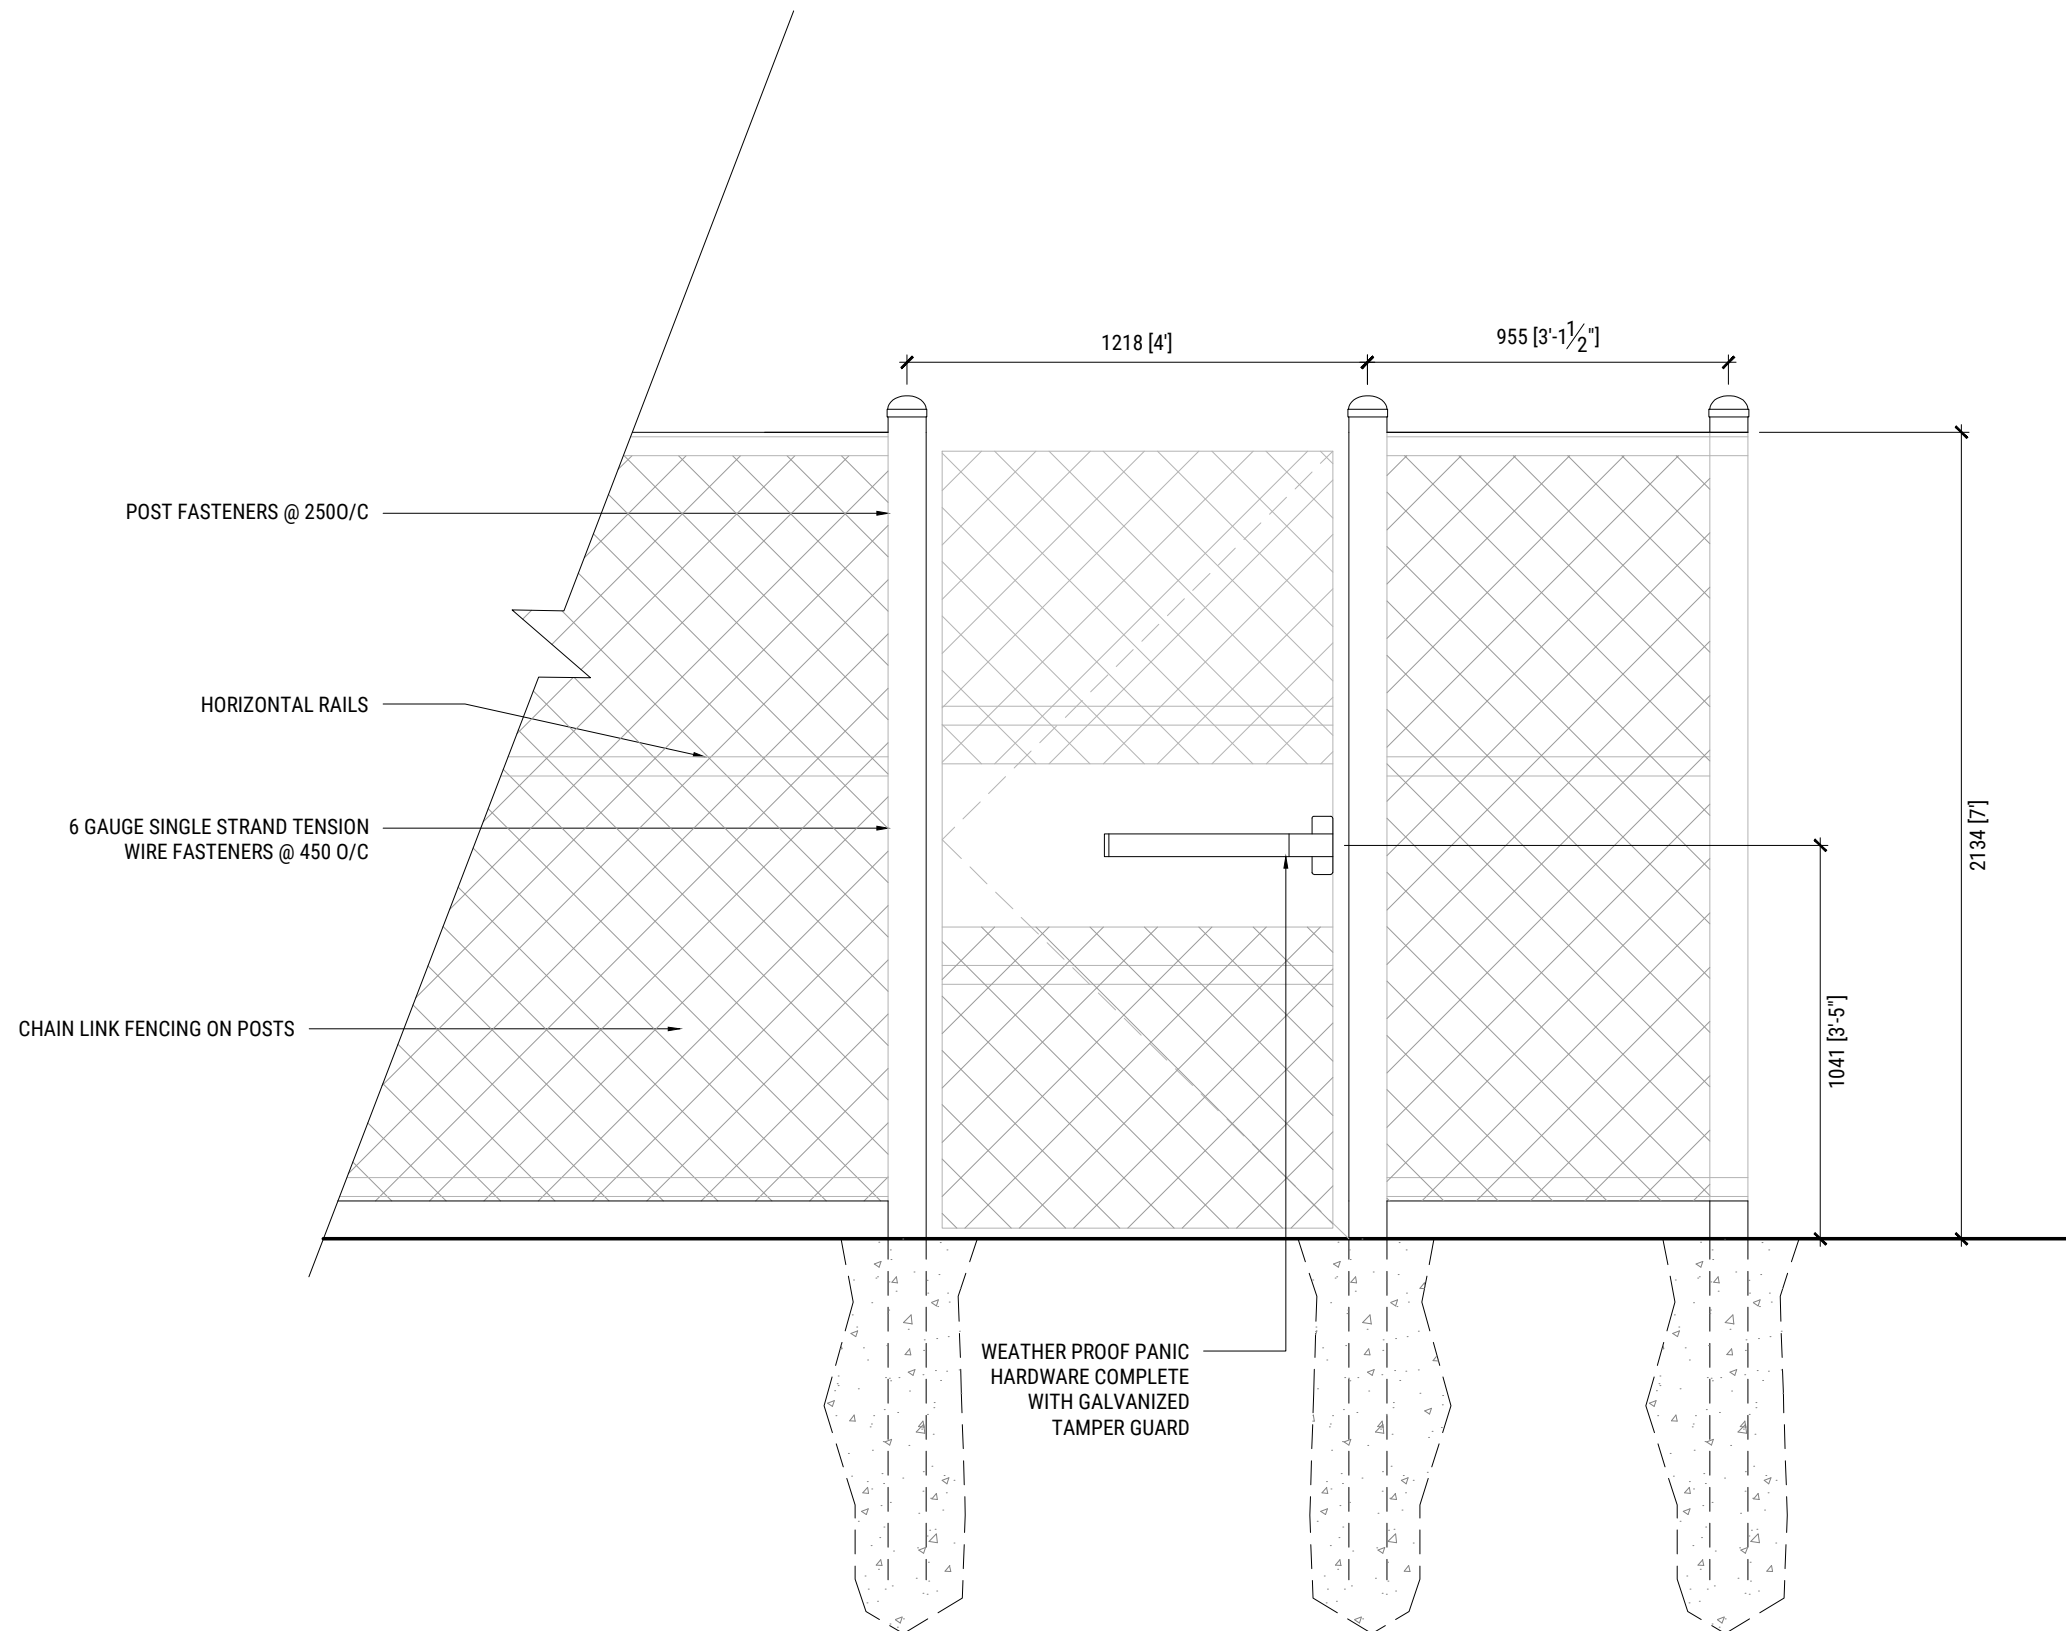

4 A001 MAN GATE ELEVATION
1:20

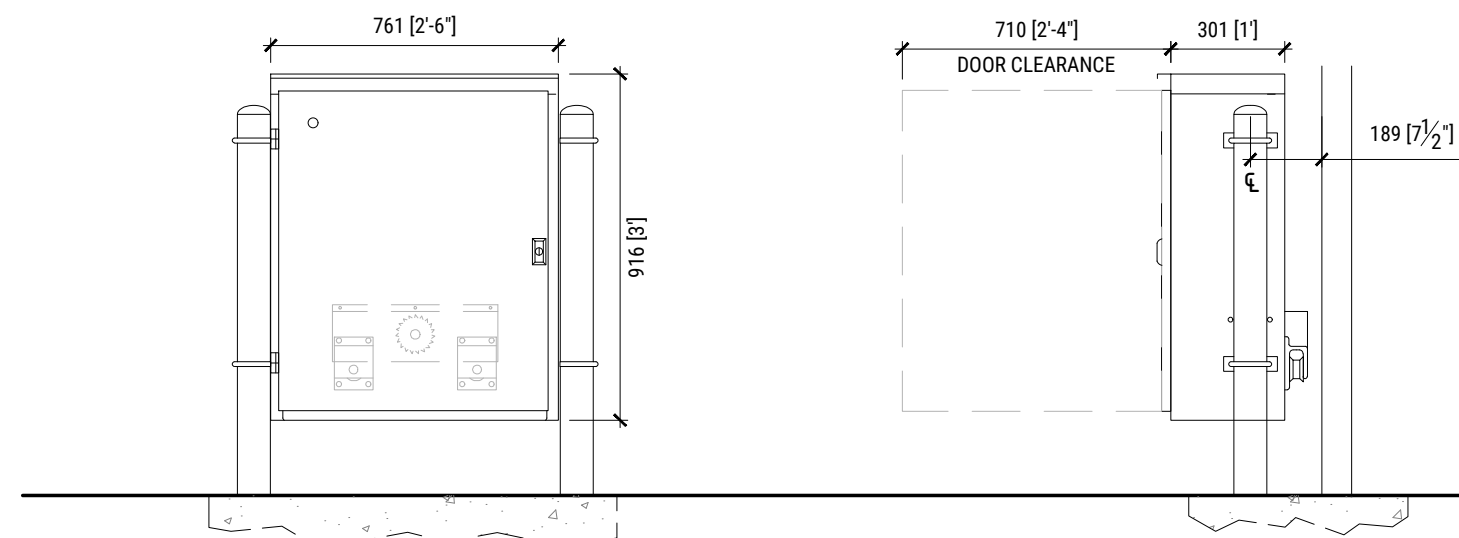 

3 A001 FENCE GATE OPERATOR ELEVATIONS
1:20

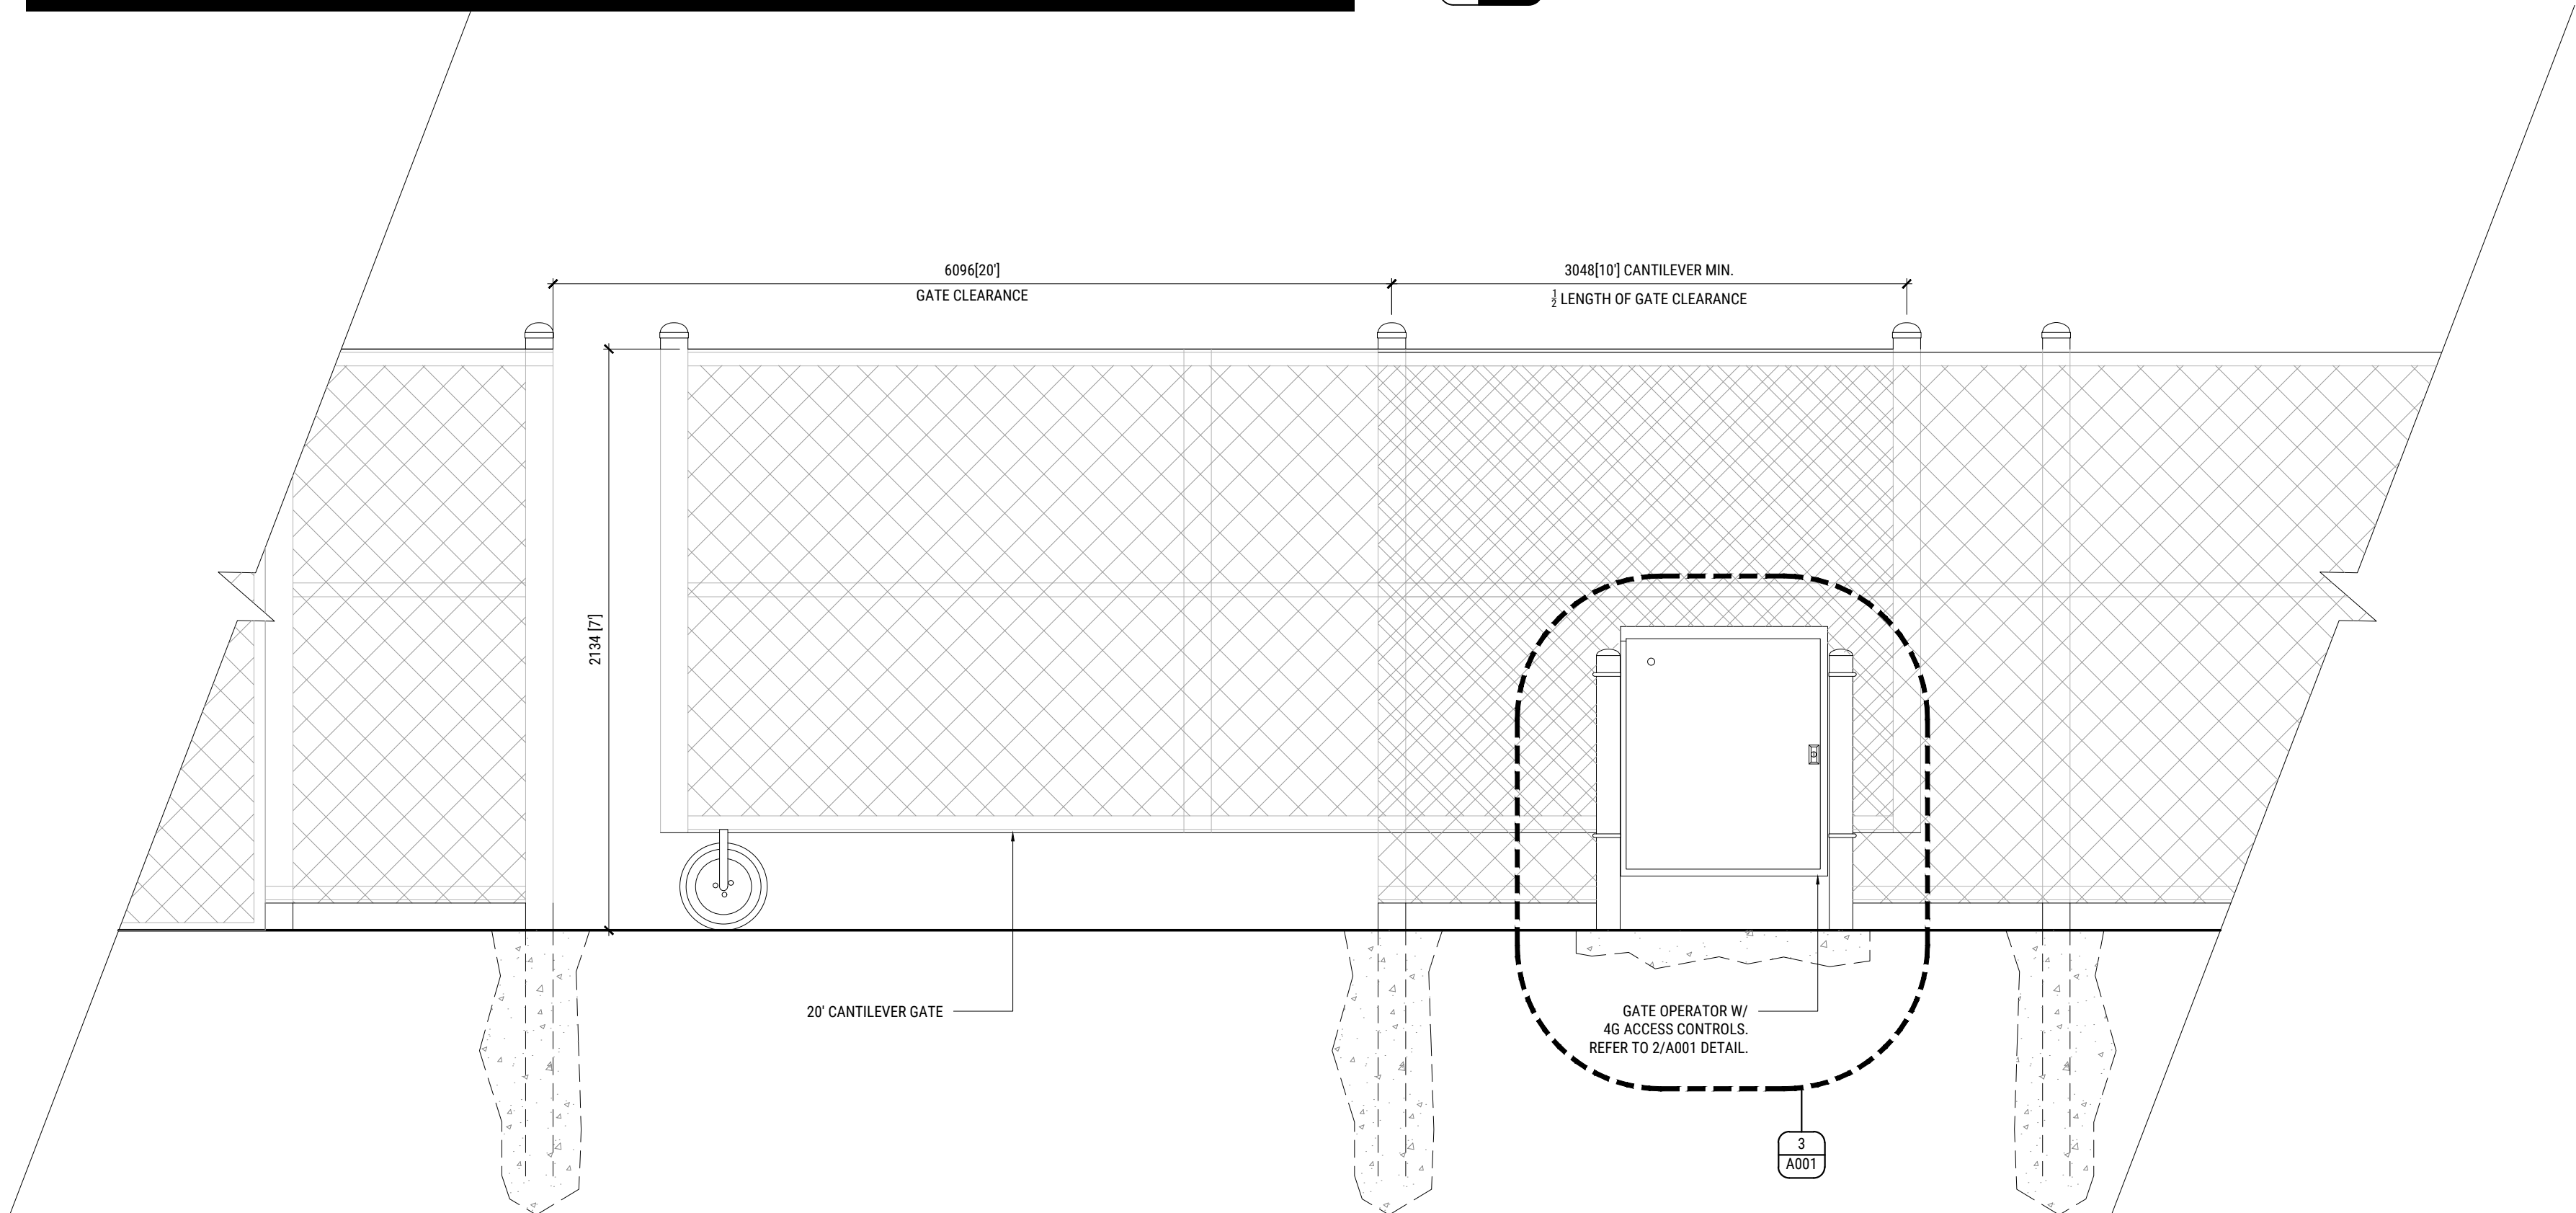

5 A001 CANTILEVER GATE ELEVATION
NFS

WORKS OF ARCHITECTURE INC. #10, 4412 MANILLA ROAD SE CALGARY, AB T2G 4B7	
01 ISSUED FOR REVIEW	25/03/16
02 ISSUED FOR REVIEW	25/04/21
03 ISSUED FOR REVIEW	25/05/19
04 ISSUED FOR DEVELOPMENT PERMIT	25/06/03

AMENDED DRAWINGS
DP No JUN 23 2026
DP2026-03260 Date Received
THESE DRAWINGS REFER TO THE
ABOVE DEVELOPMENT PERMIT NO.

THESE DESIGNS AND DRAWINGS ARE COPYRIGHT WORKS OF ARCHITECTURE INC. THEY ARE THE EXCLUSIVE PROPERTY OF THE ARCHITECT AND CAN NOT BE USED, REPRODUCED OR COPIED IN FULL OR IN PART WITHOUT THE WRITTEN CONSENT OF THE ARCHITECT. DO NOT SCALE THIS DRAWING. VERIFY ALL DIMENSIONS, DATINGS AND LEVELS PRIOR TO COMMENCEMENT OF WORK. REPORT ANY DISCREPANCIES OR OMISSIONS TO THE ARCHITECT IMMEDIATELY. ALL WORK MUST COMPLY WITH THE MOST RECENT EDITION OF THE ALBERTA BUILDING CODE AND ANY OTHER GOVERNING AUTHORITIES. SHEET SIZE IS 36" x 24". ANY WORK CONDUCTED ON SITE WITHOUT THE APPROPRIATE PERMITS OR USING DRAFT OR REVIEW STATUS DRAWINGS IS COMPLETELY AT THE RISK OF THE OWNER AND GENERAL CONTRACTOR. WHETHER MARKED DRAFT OR NOT, ALL DRAWINGS ARE CONSIDERED DRAFT UNTIL ISSUED FOR CONSOLIDATION.

2611 PROJECT #

SOUTHWIRE
FENCE INSTALLATION
PROJECT TITLE

UNIT 22
5543 72 AVENUE SE
CALGARY, AB
PLAN 0715217, BLOCK Y, LOT 3
PROJECT ADDRESS

ENLARGED SITE
PLAN, ELEVATIONS
+ DETAILS
SHEET TITLE

A001
SHEET NUMBER