

LEGAL DESCRIPTION:
PLAN: 4610AJ
BLOCK: 1
LOT: 8, 9 & 10

ISSUE/REVISION

26-06-15	DP SUBMISSION
----------	---------------

JOB TITLE:
DENSITY TOWNHOUSES

CALGARY, AB
6704, 6708 & 6712
BOWNESS ROAD NW.

JOB #:	DATE:	26-06-15
	SCALE:	AS SHOWN


101	AS SHOWN	
	DESIGN BY: GUYCO	DRAWN BY:

DRAWING TITLE:

ELEVATIONS

PAGE-


DP3.3

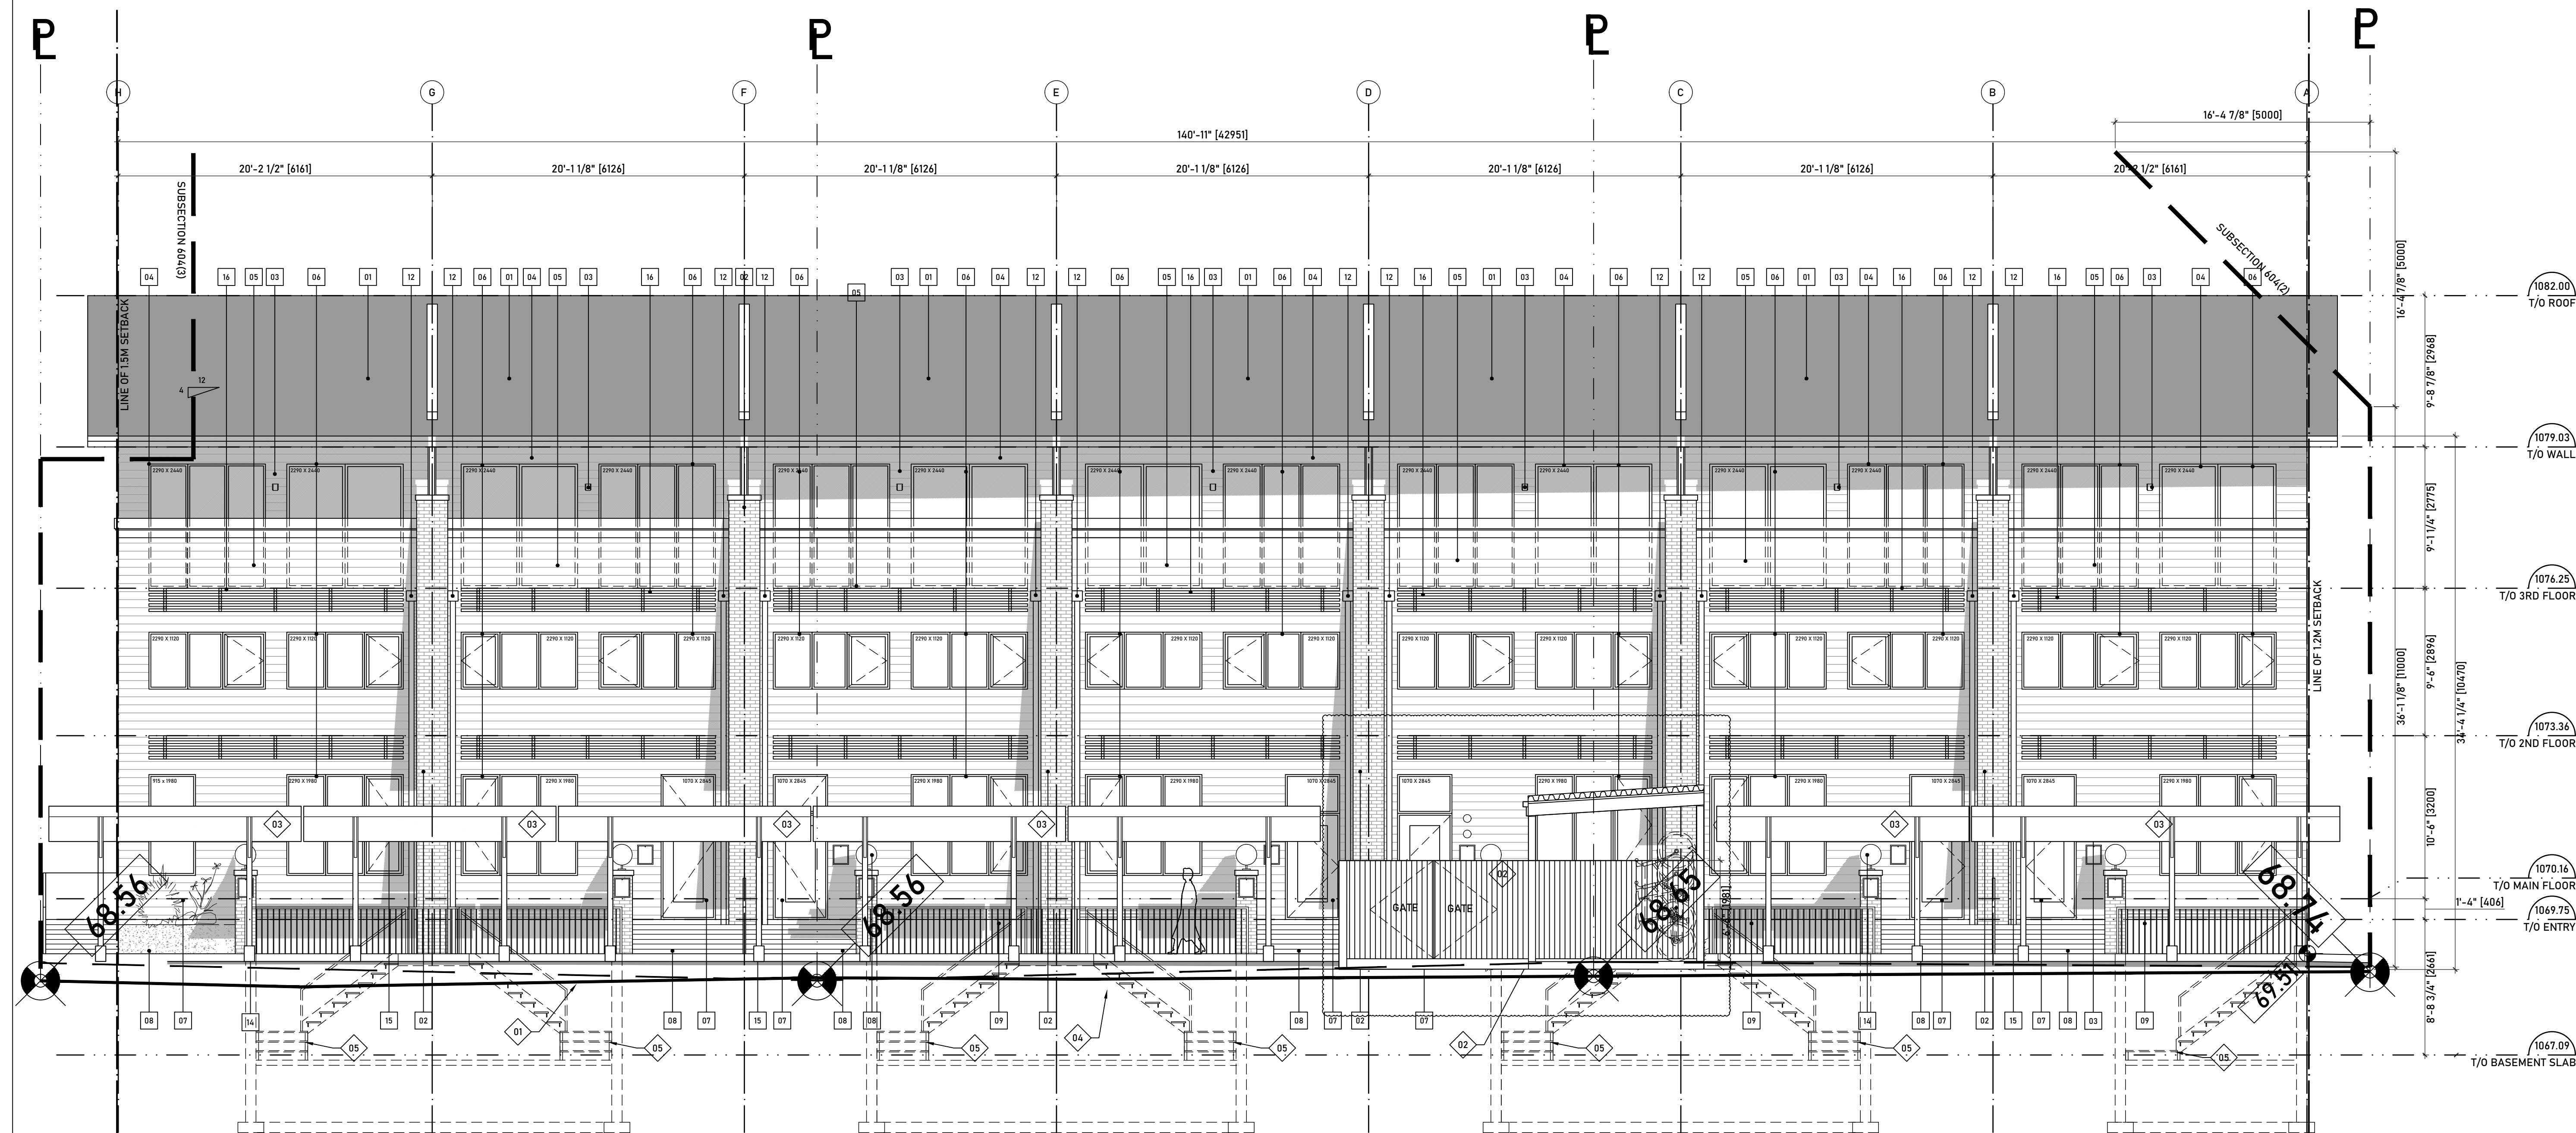SL
VG
D

SHOWN AS THIS: G.C. TO READ ALL KEYNOTES PRIOR TO CONSTRUCTION

- | | |
|----|---|
| 01 | LINE OF EXISTING GRADE AT PROPERTY LINE |
| 02 | CLASS 1 BICYCLE STORAGE - 16 BICYCLES- WOOD FENCE PERIMETER. 2.0M HEIGHT. |
| 03 | PRE-MANUFACTURE CARPORT CANOPY |
| 04 | LINE OF PROPOSED GRADE AT PROPERTY LINE |
| 05 | DASHED LINE DENOTES ENTRANCE DOOR TO SECONDARY SUITE |
| 06 | GARBAGE, RECYCLING, COMPOST AND BICYCLE STORAGE. SEE DETAILS |
| 07 | LINE OF EXISTING GRADE AT PROPERTY LINE |

01	ASPHALT SHINGLES	07	PRE-MANUFACTURED EXTERIOR DOOR	13	EXTERIOR PAVING
02	PRE-MANUFACTURED BRICK VENEER	08	CONCRETE LANDING AND STAIRS	14	PEDESTAL LIGHT FIXTURE
03	EXTERIOR WALL SCOFF	09	PRE-MANUFACTURED METAL GUARD/HAND RAIL POWDER COATED	15	PRE-MANUFACTURED CARPORT
04	CEMENTITIOUS COMPOSITE SIDING, WOOD LOOK.	10	NOT USED	16	SUNSHADE/SCREEN
05	PRE-MANUFACTURED CEMENTITIOUS COMPOSITE SIDING, HORIZONTAL DIRECTION.	11	PROPOSED GAS METER LOCATION	17	ELECTRIC PANEL/METER ENCLOSURE
06	PRE-MANUFACTURED WINDOW	12	PRE-MANUFACTURED GUTTER AND RAIN WATER LEADER.		

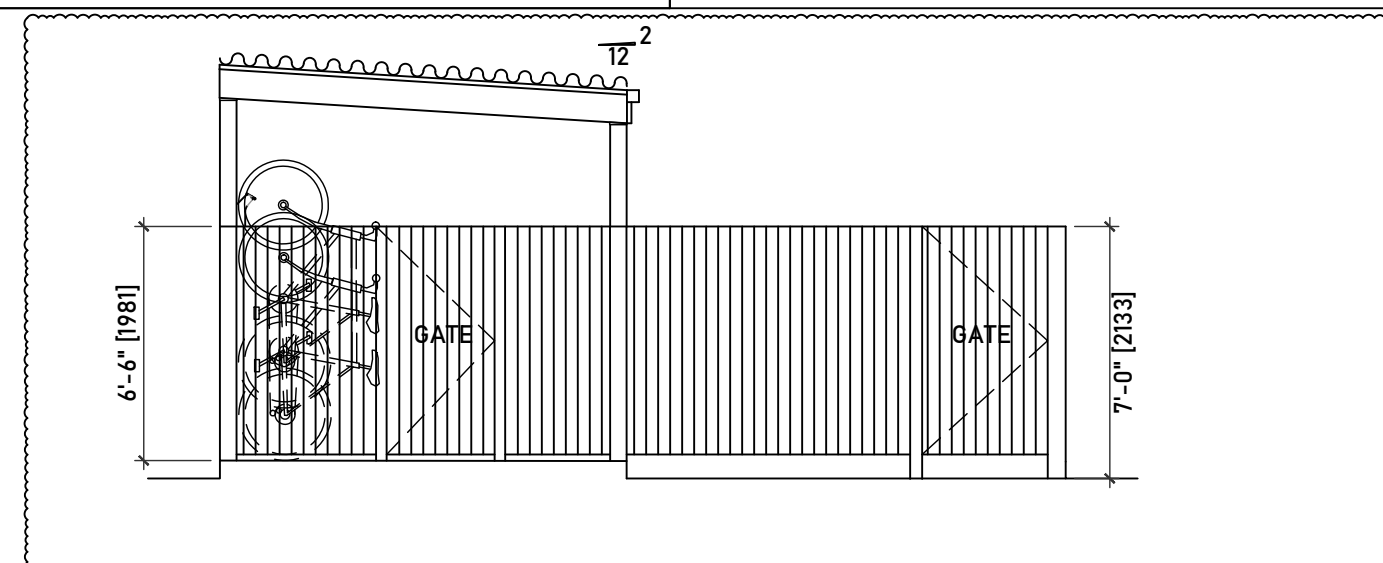

ELEVATION


ELEVATION	
SCALE: 1" = 100'	ISS. NO. 100

DP3.3

NORTH ELEVATION

	01
--	----

DP3

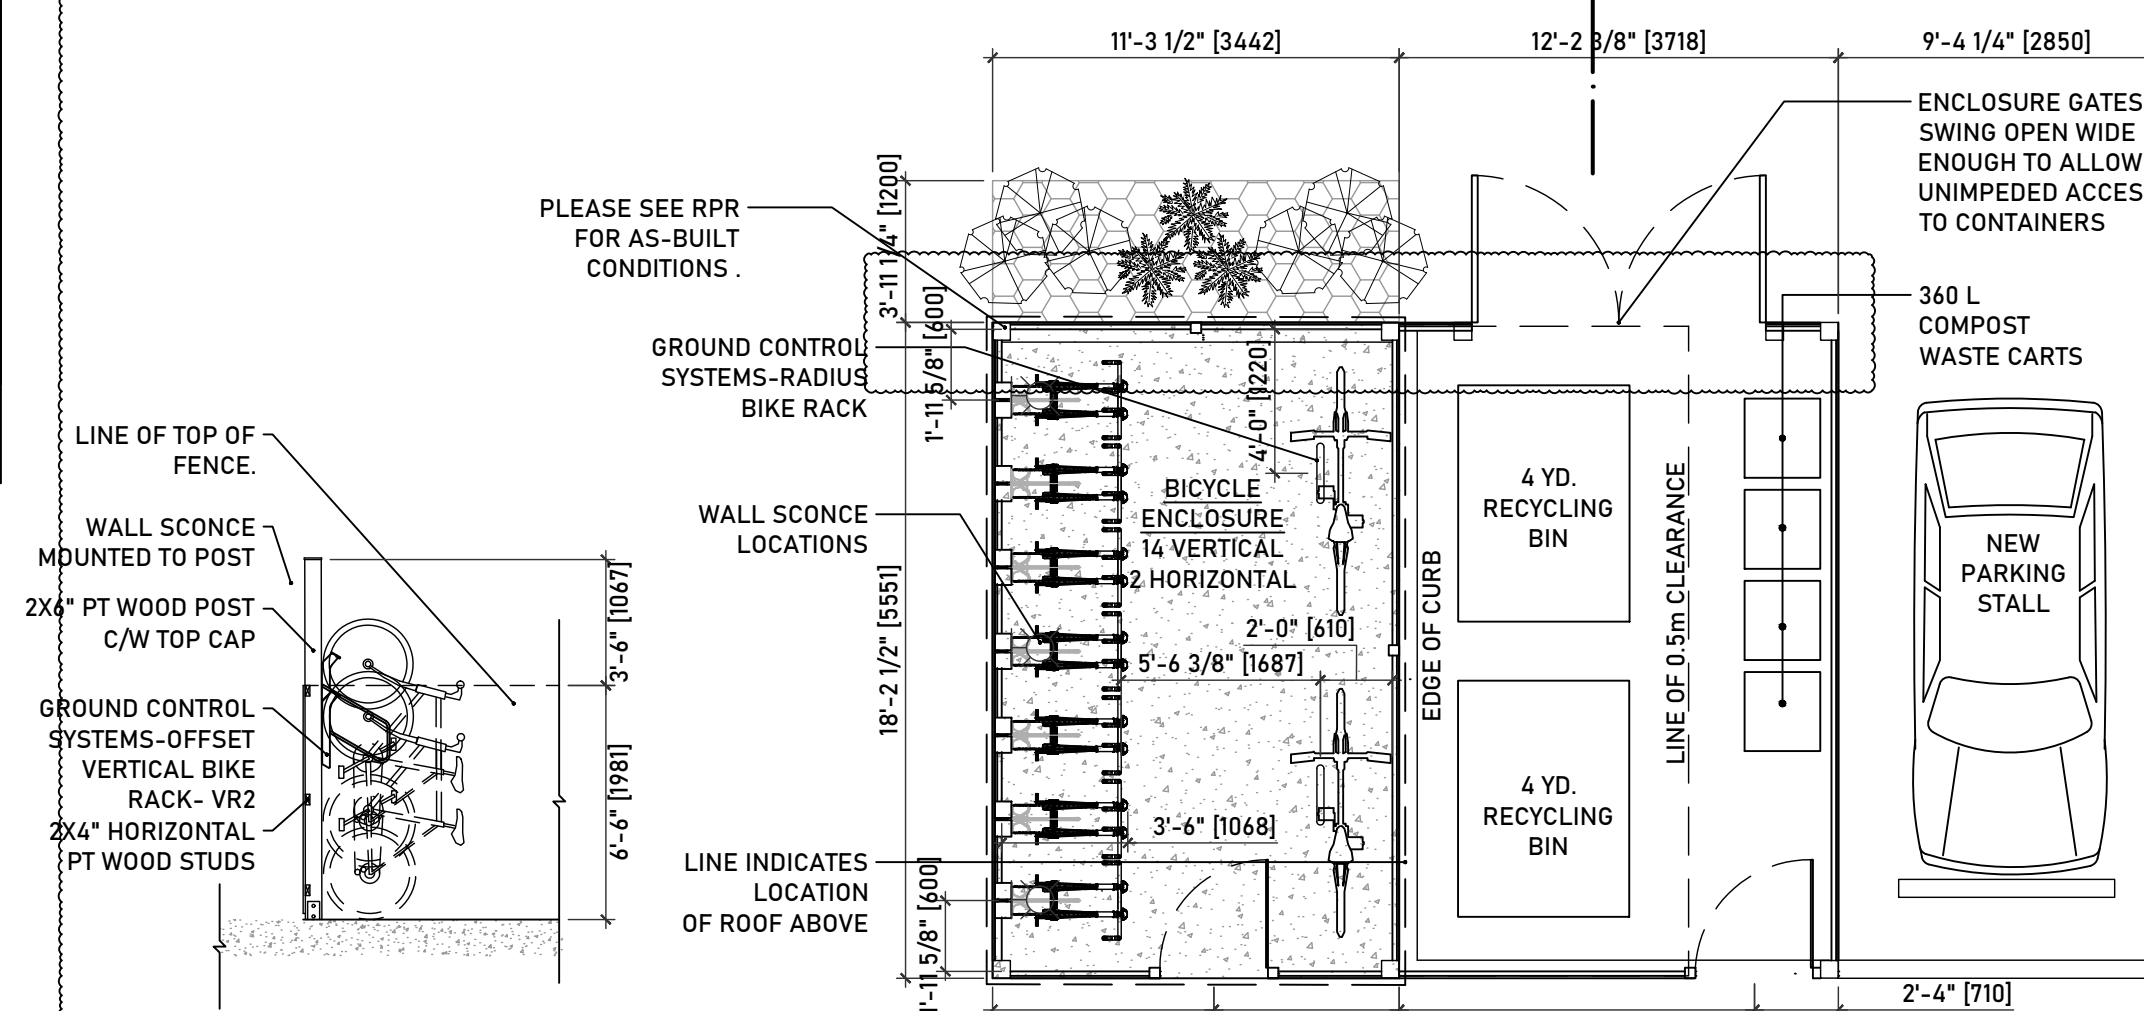

DETAIL

SCALE: 1" = 8'-0" N.T.S.		JOB NO. 100
--------------------------	--	-------------

DP3

DETAIL

DATE	DESCRIPTION	AMOUNT	CHECK NO.	BANK
12/15/2023	DEPOSIT	1000.00		CHASE
12/16/2023	PAYROLL	500.00	1001	CHASE
12/17/2023	RENT	200.00	1002	CHASE
12/18/2023	UTILITIES	75.00	1003	CHASE
12/19/2023	SALES	300.00		CHASE
12/20/2023	DEPOSIT	1000.00		CHASE
12/21/2023	PAYROLL	500.00	1004	CHASE
12/22/2023	RENT	200.00	1005	CHASE
12/23/2023	UTILITIES	75.00	1006	CHASE
12/24/2023	SALES	300.00		CHASE
12/25/2023	DEPOSIT	1000.00		CHASE
12/26/2023	PAYROLL	500.00	1007	CHASE
12/27/2023	RENT	200.00	1008	CHASE
12/28/2023	UTILITIES	75.00	1009	CHASE
12/29/2023	SALES	300.00		CHASE
12/30/2023	DEPOSIT	1000.00		CHASE
12/31/2023	PAYROLL	500.00	1010	CHASE
12/31/2023	RENT	200.00	1011	CHASE
12/31/2023	UTILITIES	75.00	1012	CHASE
12/31/2023	SALES	300.00		CHASE
12/31/2023	DEPOSIT	1000.00		CHASE
12/31/2023	PAYROLL	500.00	1013	CHASE
12/31/2023	RENT	200.00	1014	CHASE
12/31/2023	UTILITIES	75.00	1015	CHASE
12/31/2023	SALES	300.00		CHASE
12/31/2023	DEPOSIT	1000.00		CHASE
12/31/2023	PAYROLL	500.00	1016	CHASE
12/31/2023	RENT	200.00	1017	CHASE
12/31/2023	UTILITIES	75.00	1018	CHASE
12/31/2023	SALES	300.00		CHASE
12/31/2023	DEPOSIT	1000.00		CHASE
12/31/2023	PAYROLL	500.00	1019	CHASE
12/31/2023	RENT	200.00	1020	CHASE
12/31/2023	UTILITIES	75.00	1021	CHASE
12/31/2023	SALES	300.00		CHASE
12/31/2023	DEPOSIT	1000.00		CHASE
12/31/2023	PAYROLL	500.00	1022	CHASE
12/31/2023	RENT	200.00	1023	CHASE
12/31/2023	UTILITIES	75.00	1024	CHASE
12/31/2023	SALES	300.00		CHASE
12/31/2023	DEPOSIT	1000.00		CHASE
12/31/2023	PAYROLL	500.00	1025	CHASE
12/31/2023	RENT	200.00	1026	CHASE
12/31/2023	RENT	200.00	1041	CHASE
12/31/2023	UTILITIES	75.00	1042	CHASE
12/31/2023	SALES	30		

DP3.3