




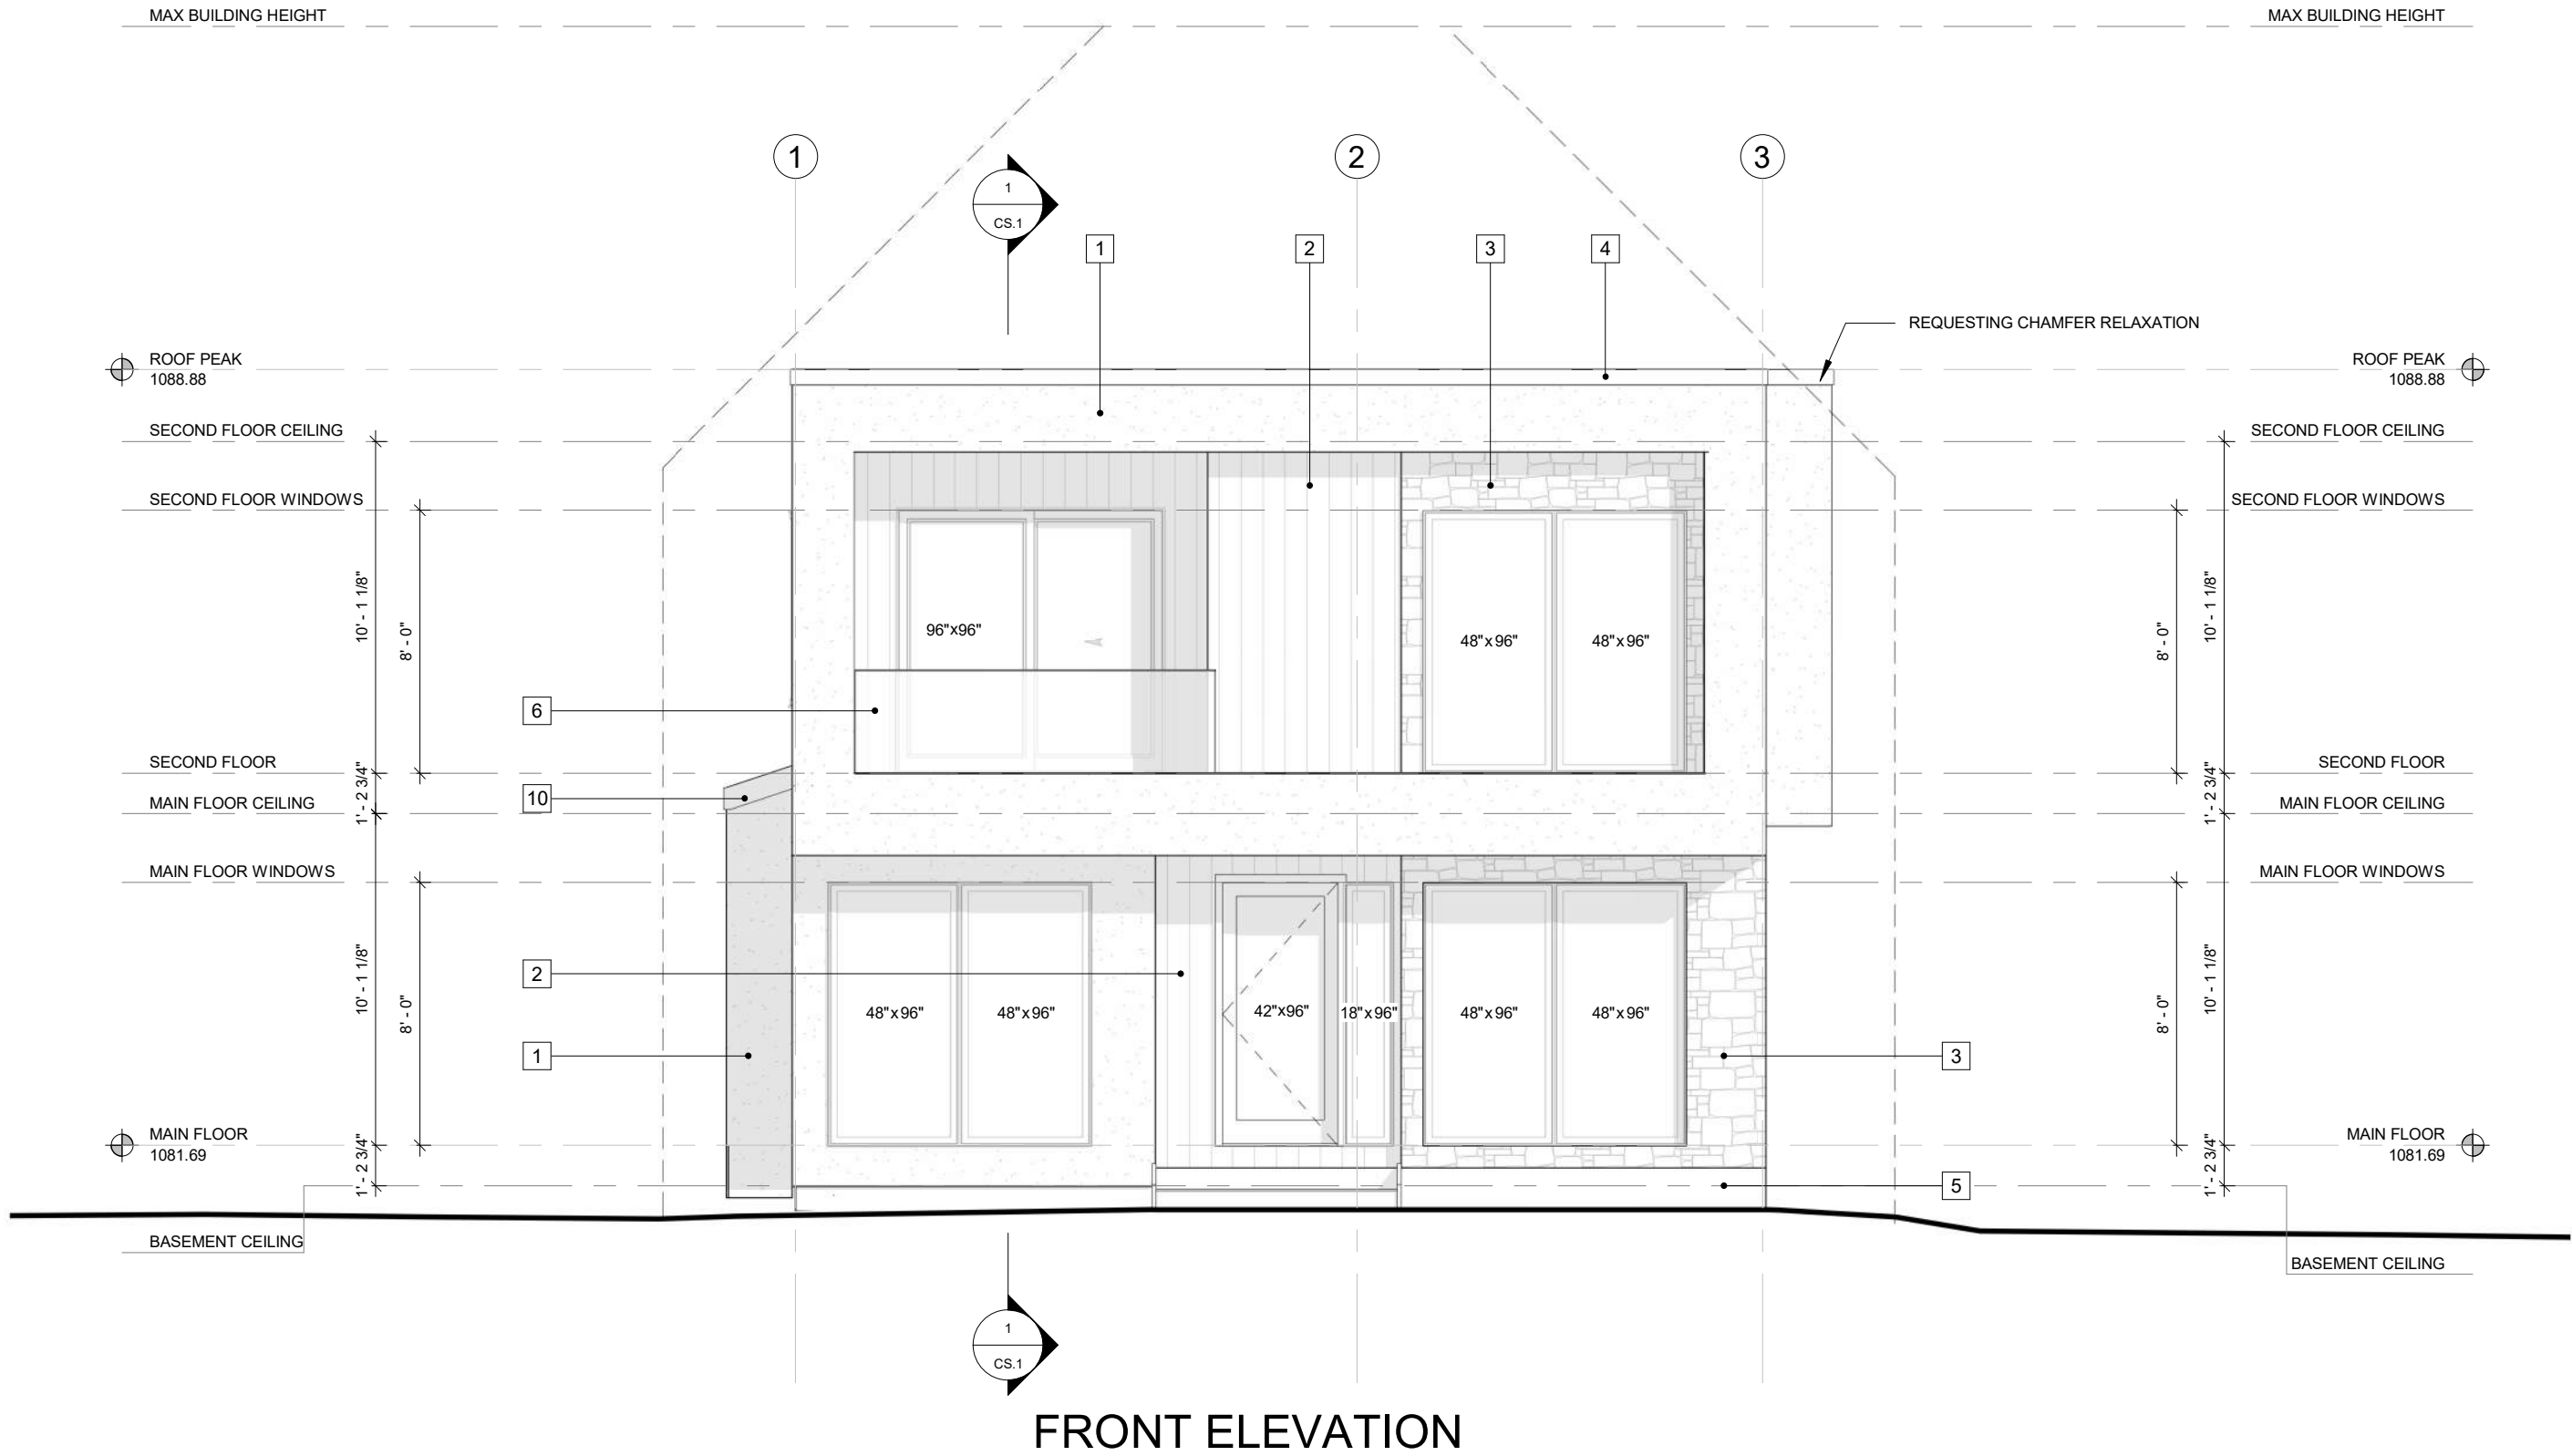

FRONT ELEVATION

REVISION SCHEDULE		
REV NUMBER	REV DATE	DESCRIPTION


DESIGN BY: CA	DRAWN BY: BW
LOT: 15 & 16	
BLOCK: 03	
PLAN: 8598 GF	
SCALE: 3/16" = 1'-0"	

ISSUE DATE:
6/4/2026 10:54:44 AM
129 18th AV NW CALGARY AB

FLOOR AREAS:	
Main Floor	1493 SF
Second Floor Plan	1466 SF
TOTAL:	2959 SF
Developed Basement	1134 SF

FRONT ELEVATION


PAGE:
A.2
PROJECT NUMBER:
S576

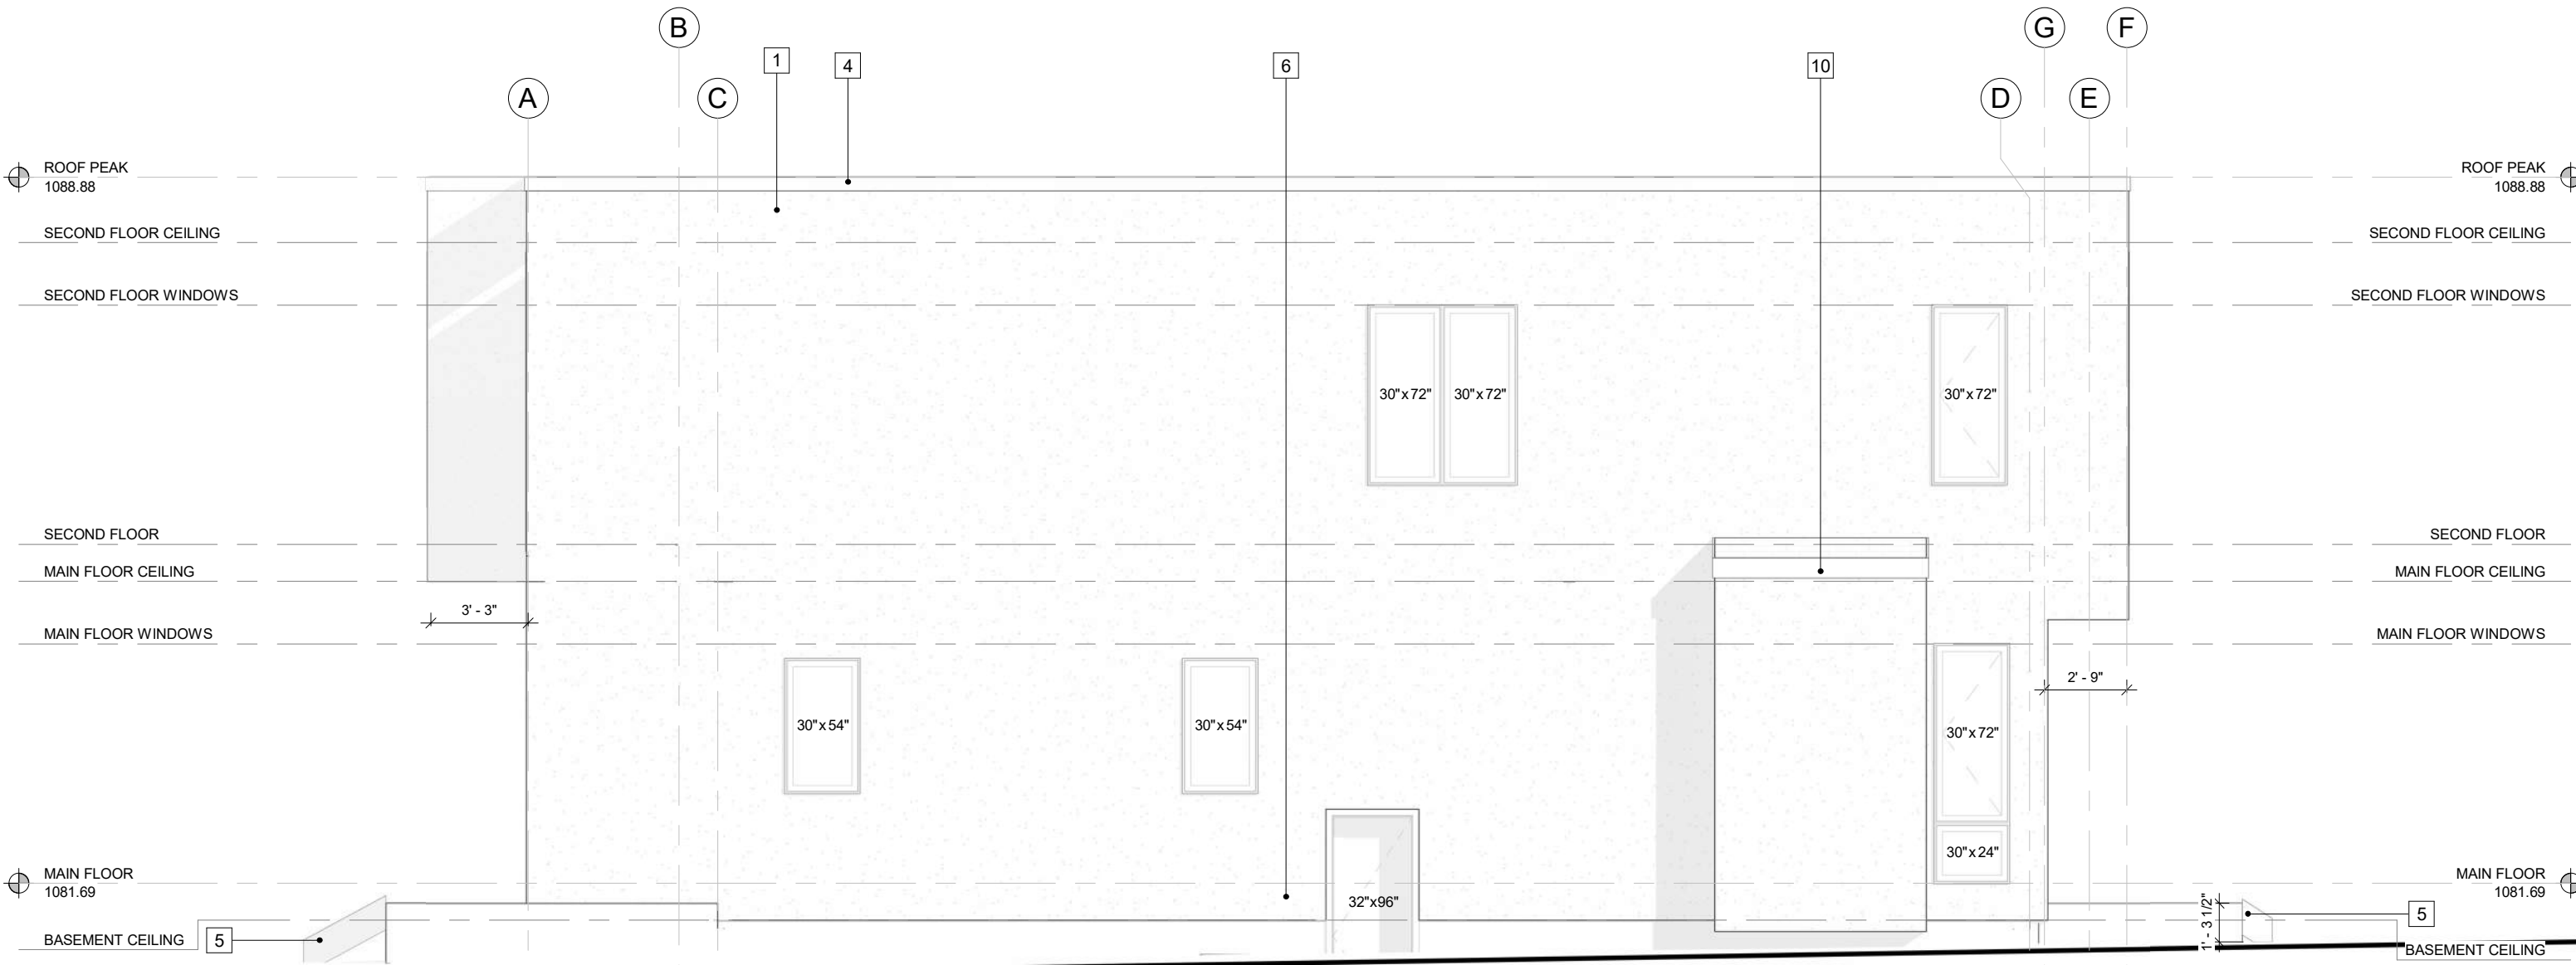

GLAZING CALCULATION

1270.59 SQ.FT. TOTAL WALL FACE
ALLOWABLE GLAZING = 88.94 SQ.FT. (7%)
ACTUAL GLAZING = 87 SQ.FT.

LEFT ELEVATION

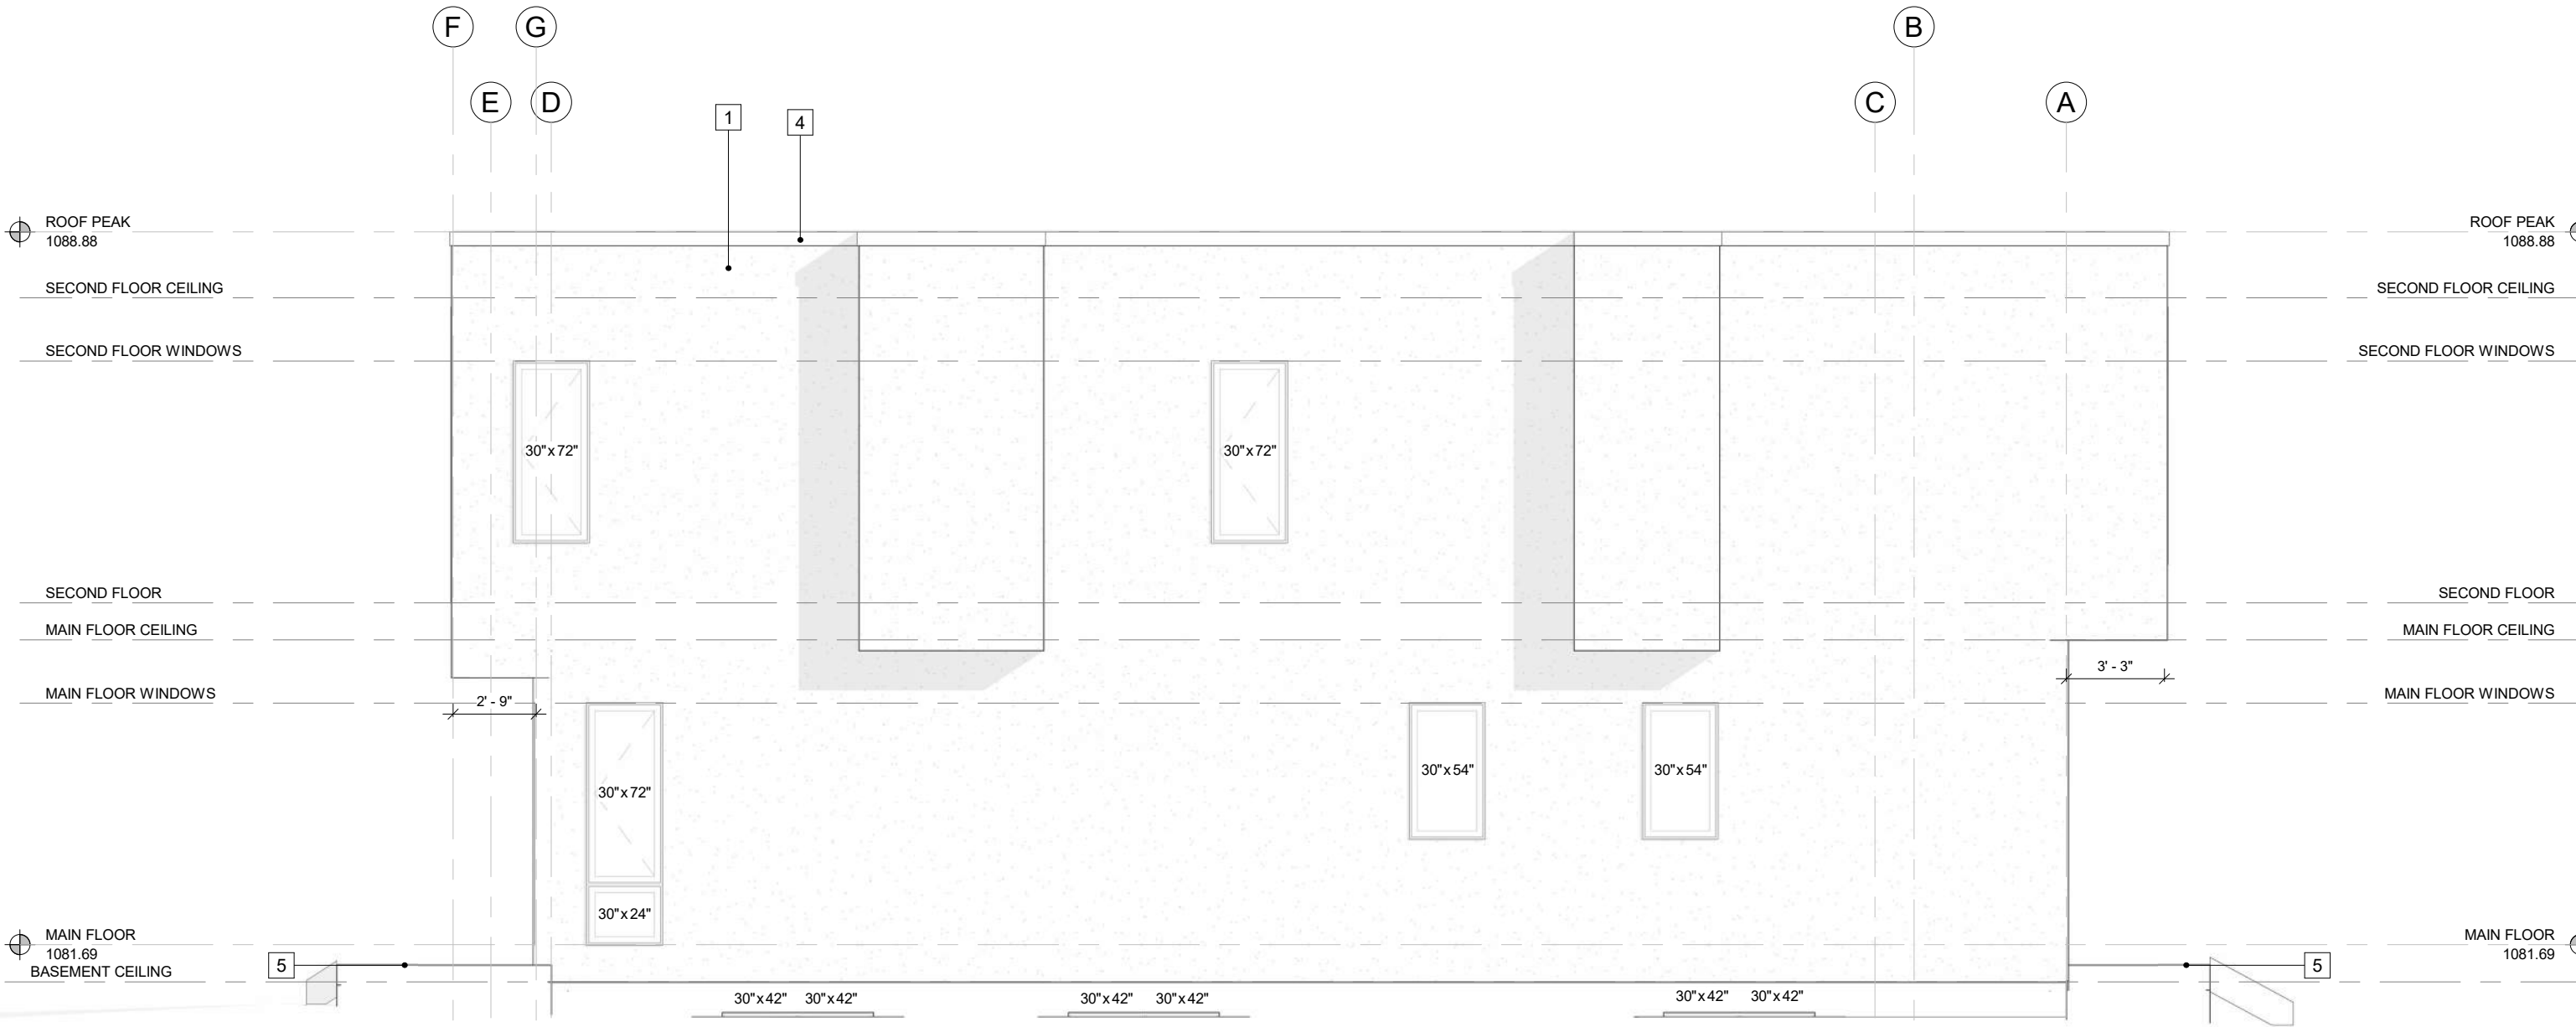

W1a

RIGHT ELEVATION

GLAZING CALCULATION
1237.19 SQ.FT. TOTAL WALL FACE
ALLOWABLE GLAZING = 86.60 SQ.FT. (7%)
ACTUAL GLAZING = 72.50 SQ.FT.

CANTILEVER CALCULATION
680" TOTAL WALL LENGTH
ALLOWABLE CANT. LENGTH = 272" (40%)
ACTUAL CANT. LENGTH = 131.5" (19.3%)



(587)-449-4002
INFO@AMAYADESIGN.CA
UNIT 207, 7710 5 STREET SE
CALGARY, AB
T2H 2L9
WWW.AMAYADESIGN.CA

REVISION SCHEDULE		
REV NUMBER	REV DATE	DESCRIPTION


DESIGN BY: CA	DRAWN BY: BW
LOT: 15 & 16	
BLOCK: 03	
PLAN: 8598 GF	
SCALE: 3/16" = 1'-0"	

ISSUE DATE:
6/4/2026 10:21:22 AM
129 18th AV NW CALGARY AB

FLOOR AREAS:	
Main Floor	1493 SF
Second Floor Plan	1466 SF
TOTAL:	2959 SF
Developed Basement	1134 SF

RIGHT ELEVATION

PAGE:
A.4
PROJECT NUMBER:
S576

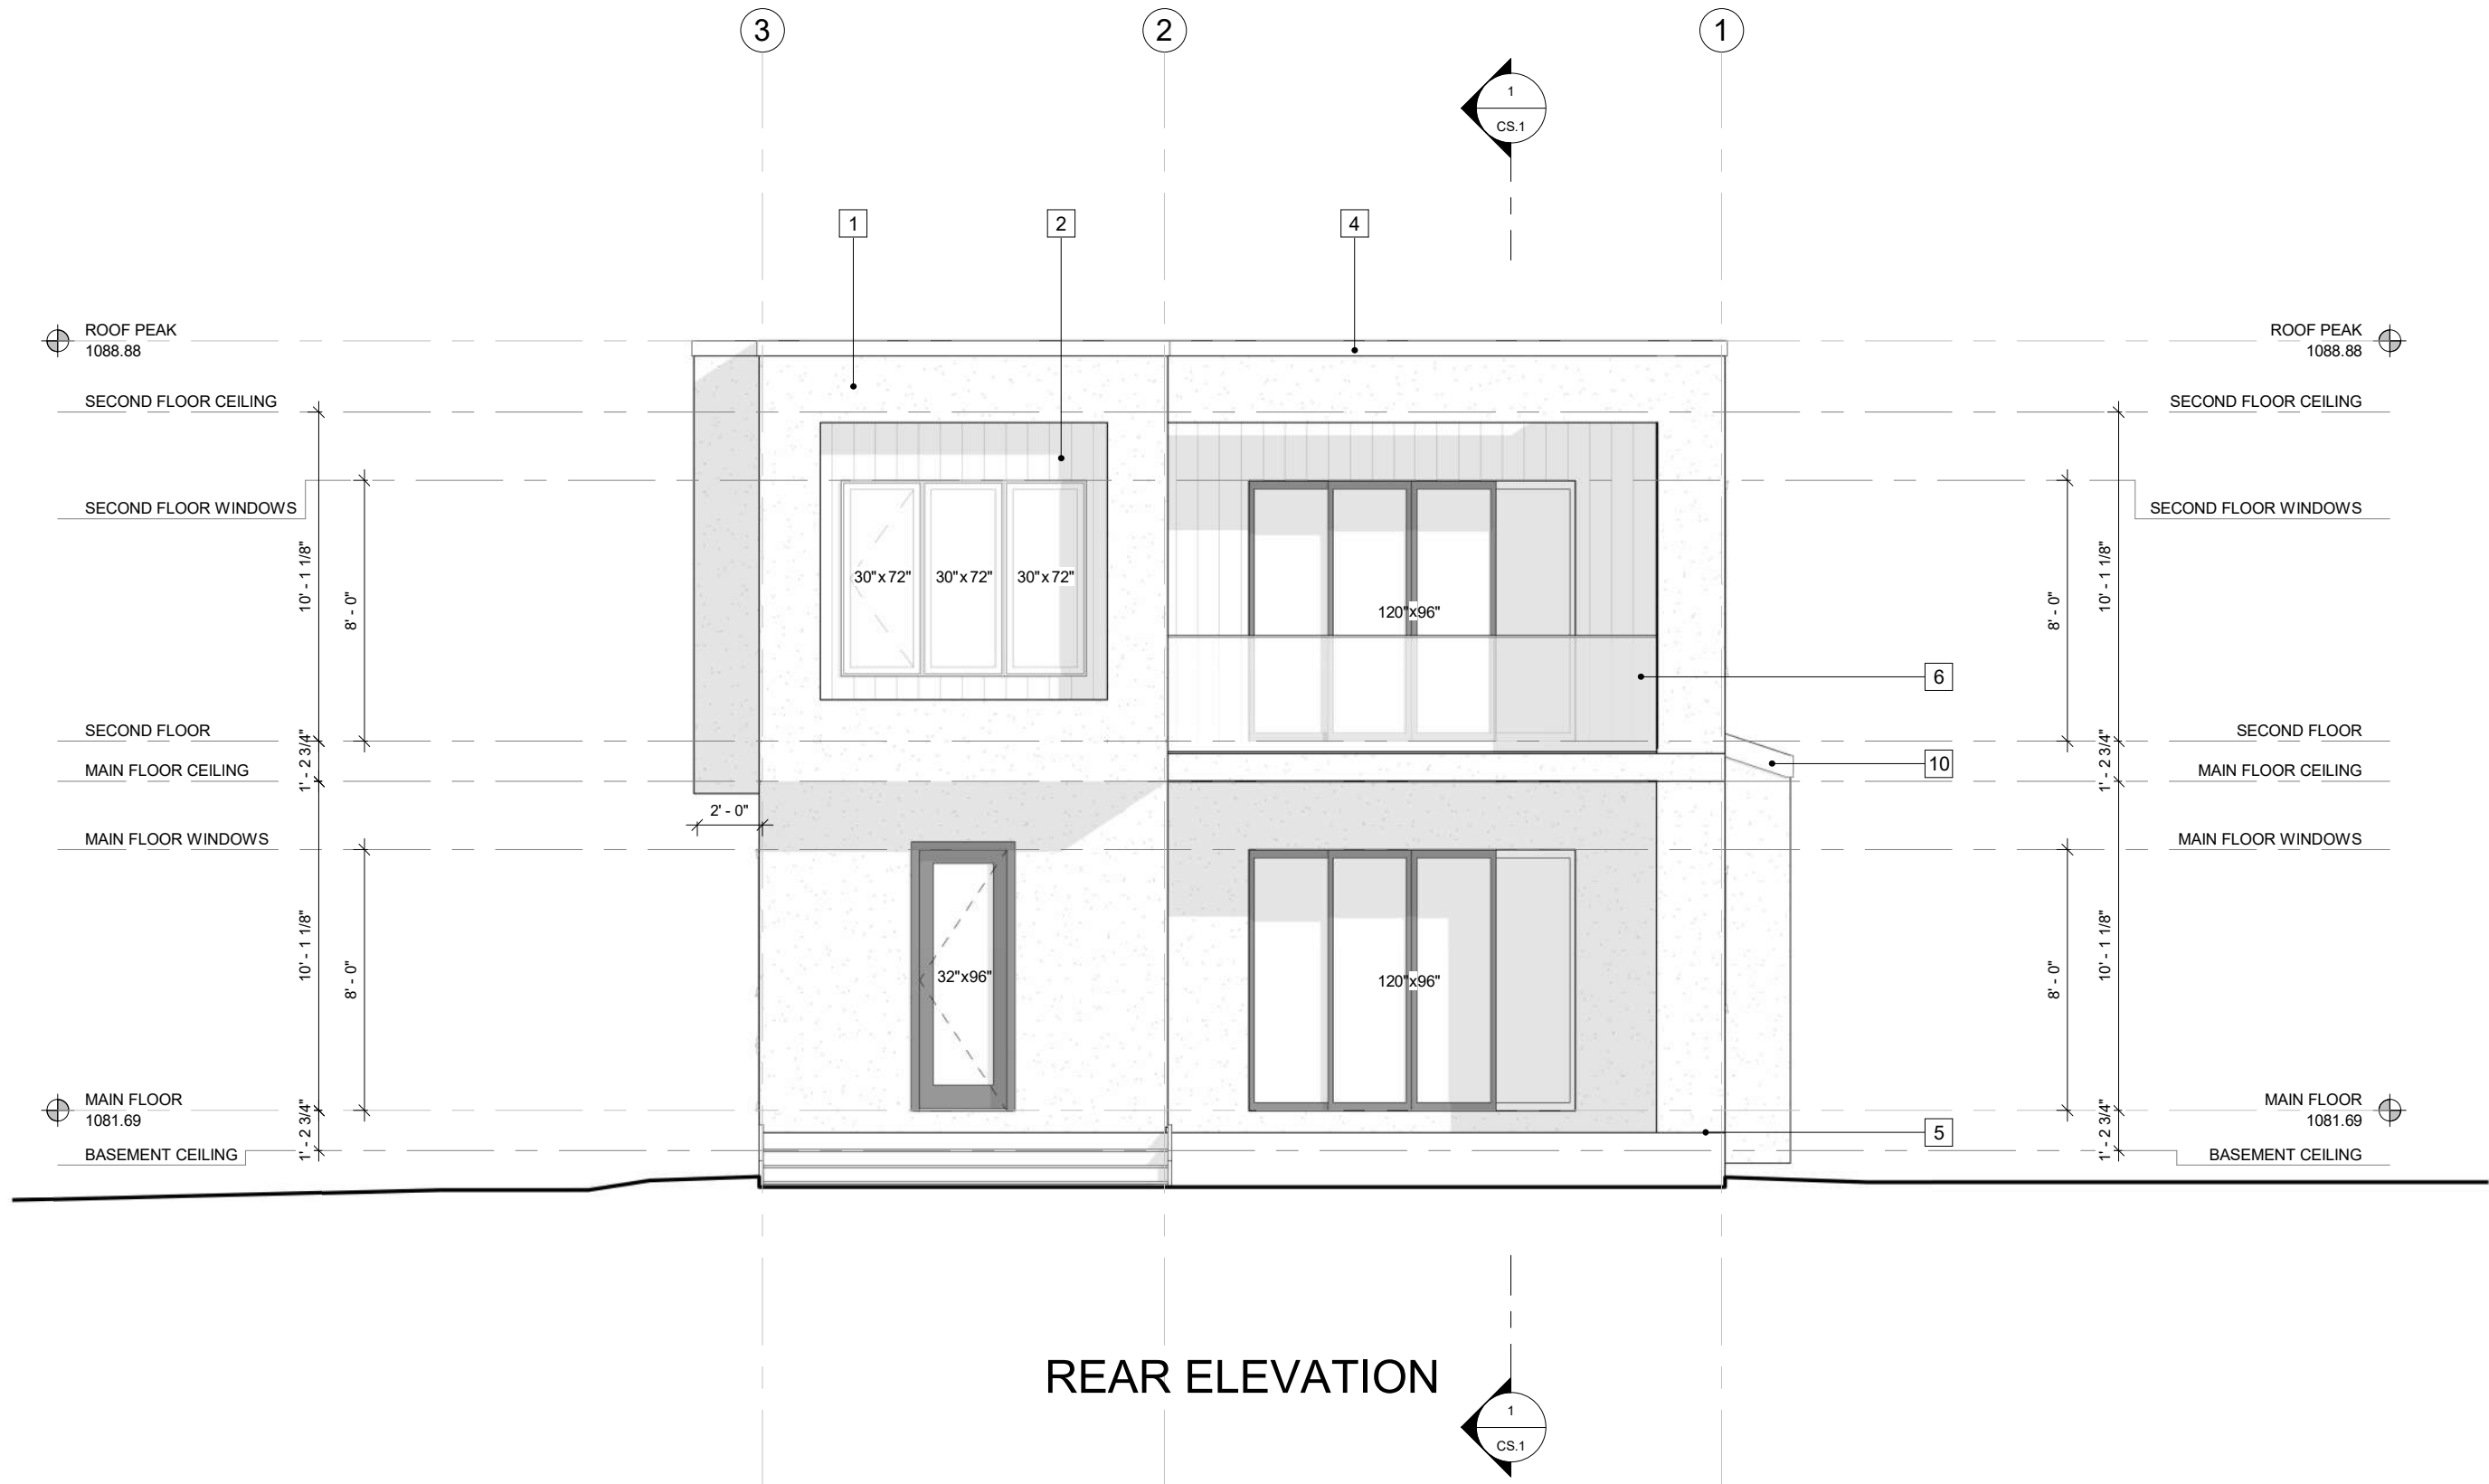

REVISION SCHEDULE		
REV NUMBER	REV DATE	DESCRIPTION


DESIGN BY: CA	DRAWN BY: BW
LOT: 15 & 16	
BLOCK: 03	
PLAN: 8598 GF	
SCALE: 3/16" = 1'-0"	

ISSUE DATE:
6/4/2026 10:21:27 AM
129 18th AV NW CALGARY AB


FLOOR AREAS:	
Main Floor	1493 SF
Second Floor Plan	1466 SF
TOTAL:	2959 SF
Developed Basement	1134 SF

REAR ELEVATION


PAGE:
A.5
PROJECT NUMBER:
S576

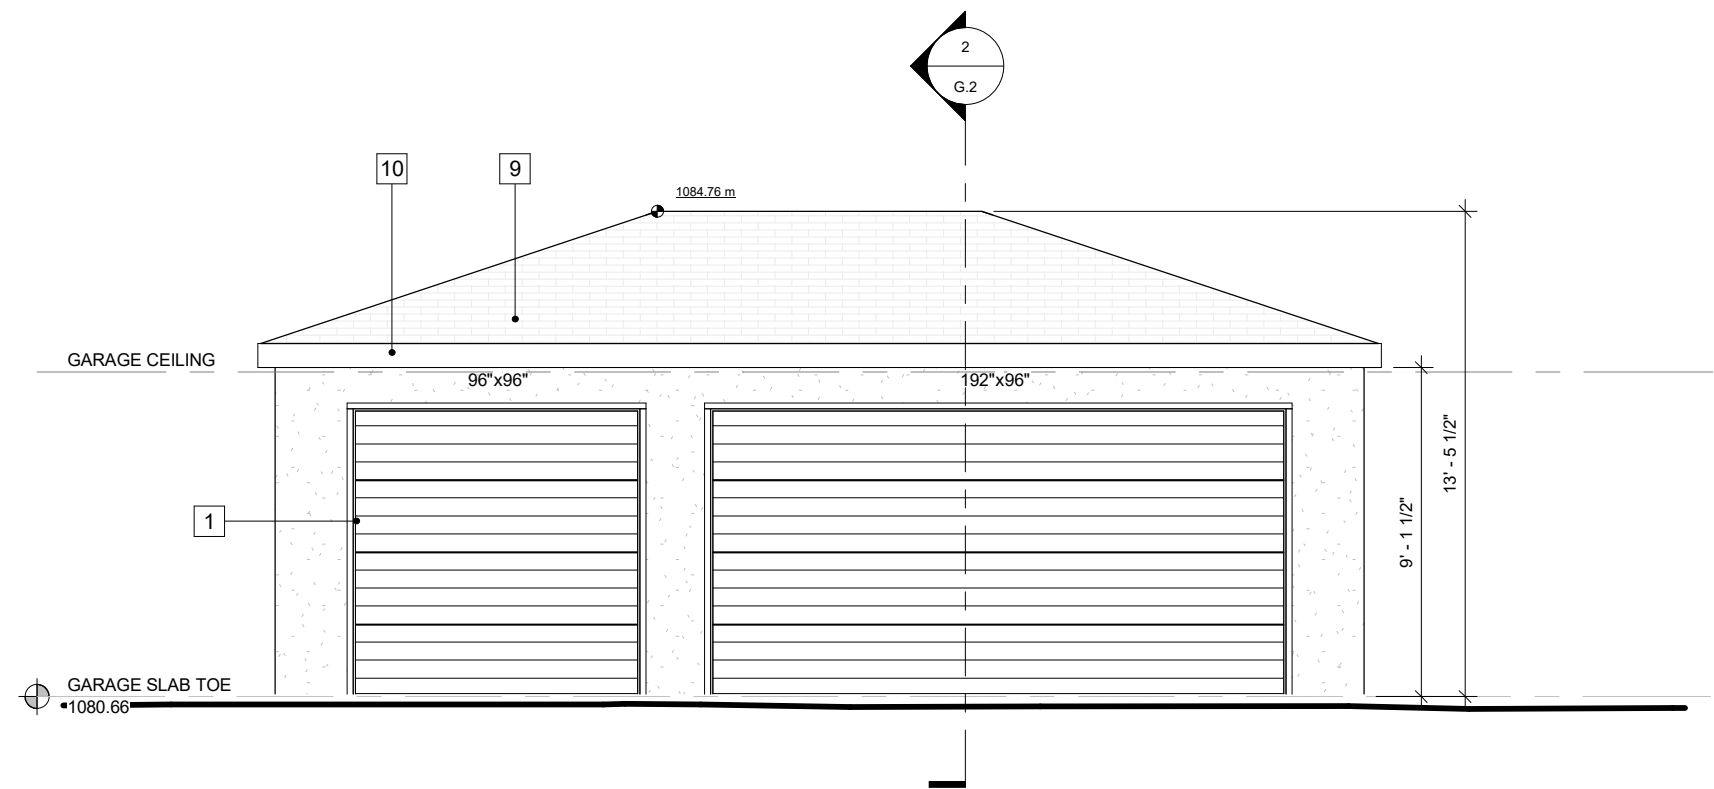


GARAGE FRONT ELEVATION

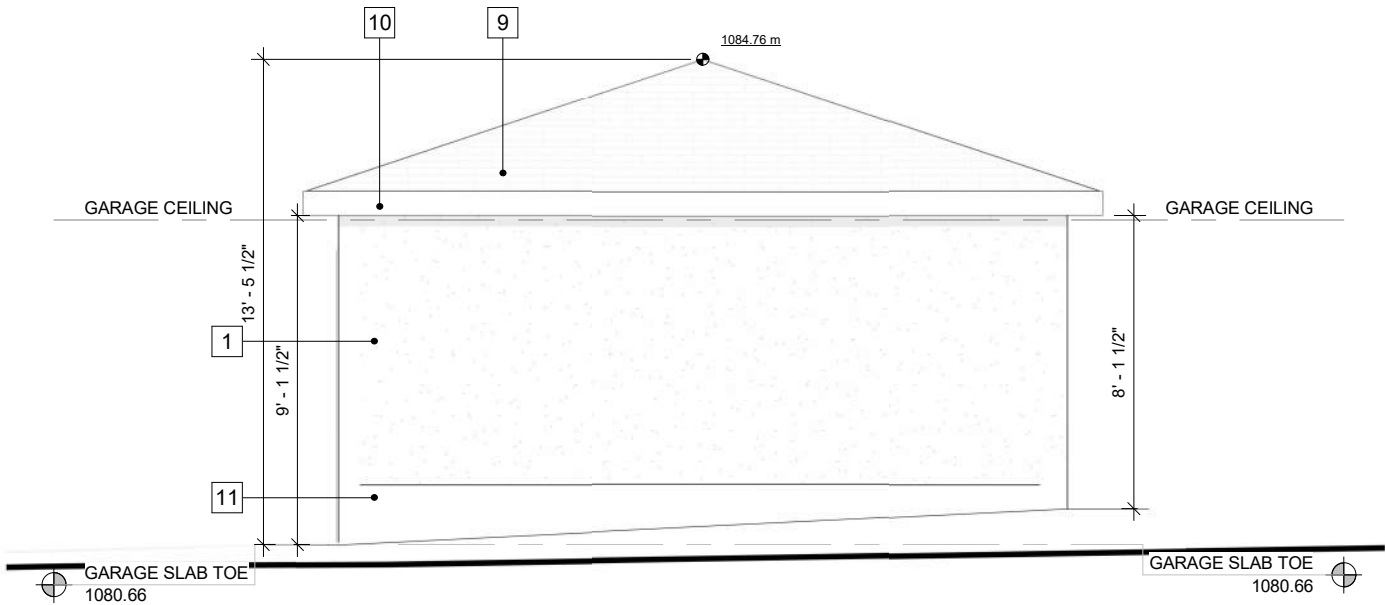

LEFT GARAGE ELEVATION

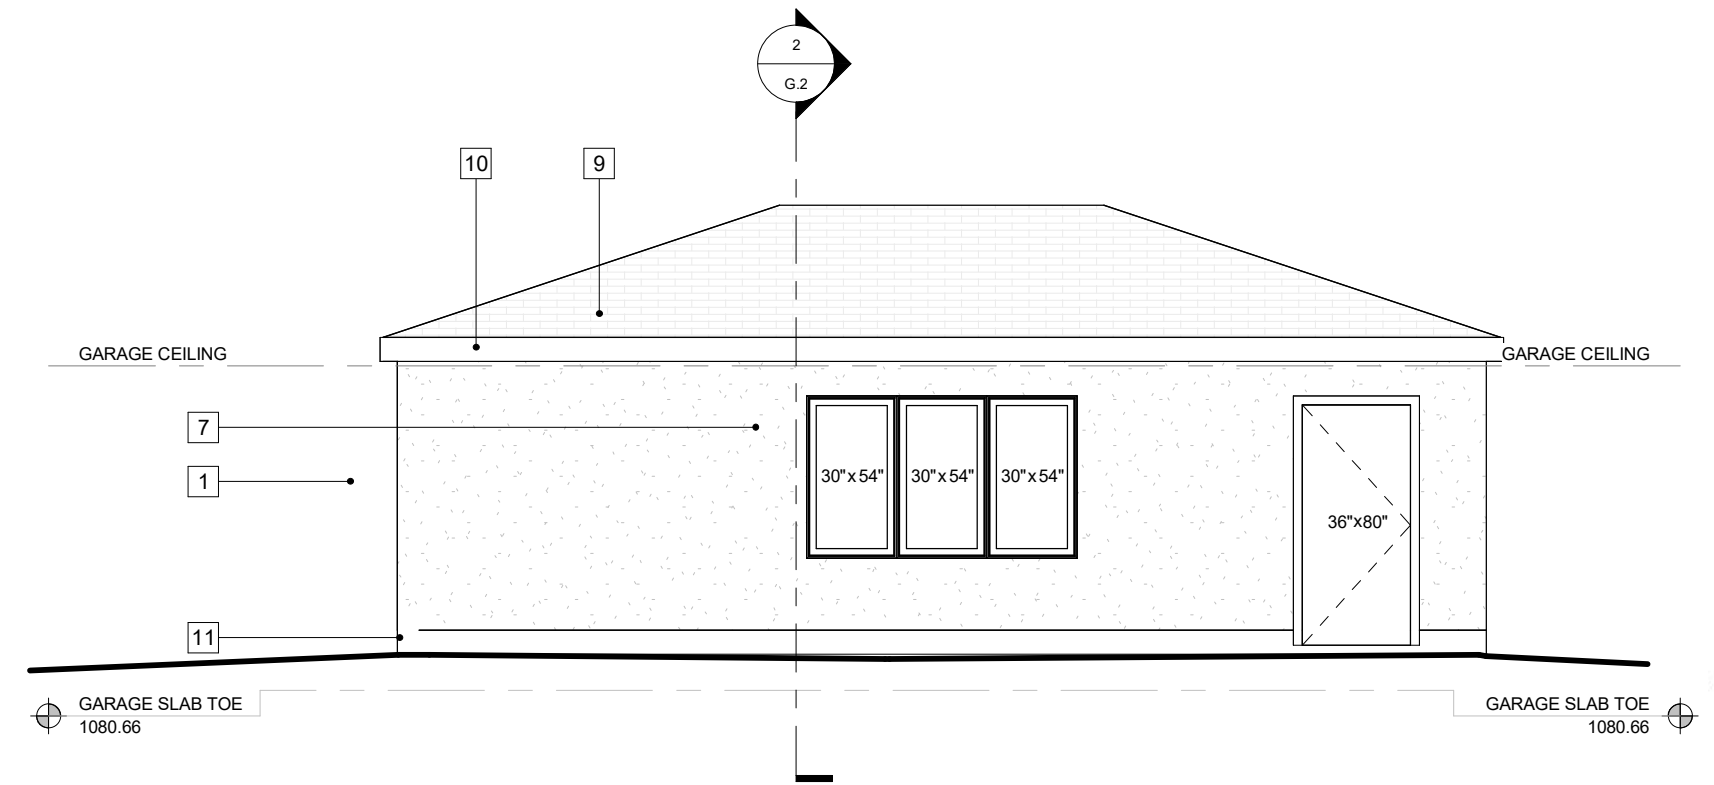

GARAGE REAR ELEVATION

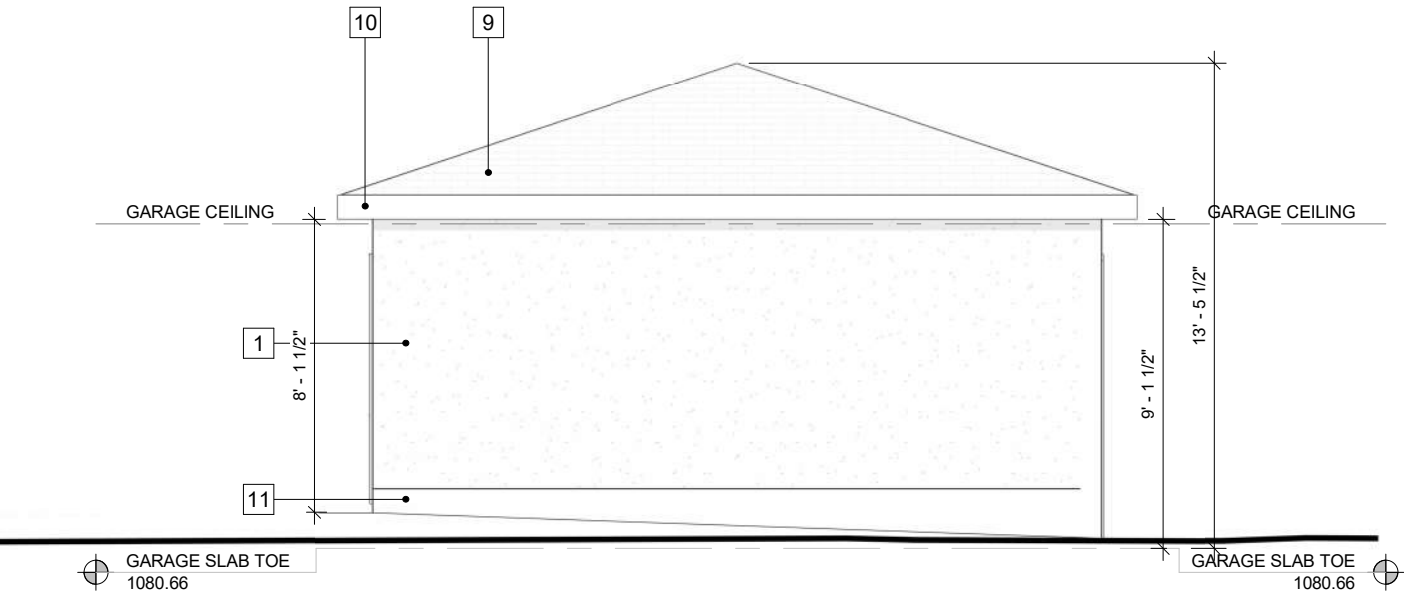

GARAGE RIGHT ELEVATION




REVISION SCHEDULE		
REV NUMBER	REV DATE	DESCRIPTION

DESIGN BY: CA	DRAWN BY: Author
LOT: 15 & 16	
BLOCK: 03	
PLAN: 8598 GF	
SCALE: As indicated	


ISSUE DATE:
6/4/2026 10:03:40 AM
129 18th AV NW CALGARY AB

STREET SCAPE

LOT COVERAGE:	

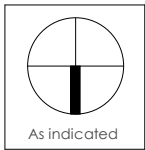

PAGE:
S.3
PROJECT NUMBER:
S576

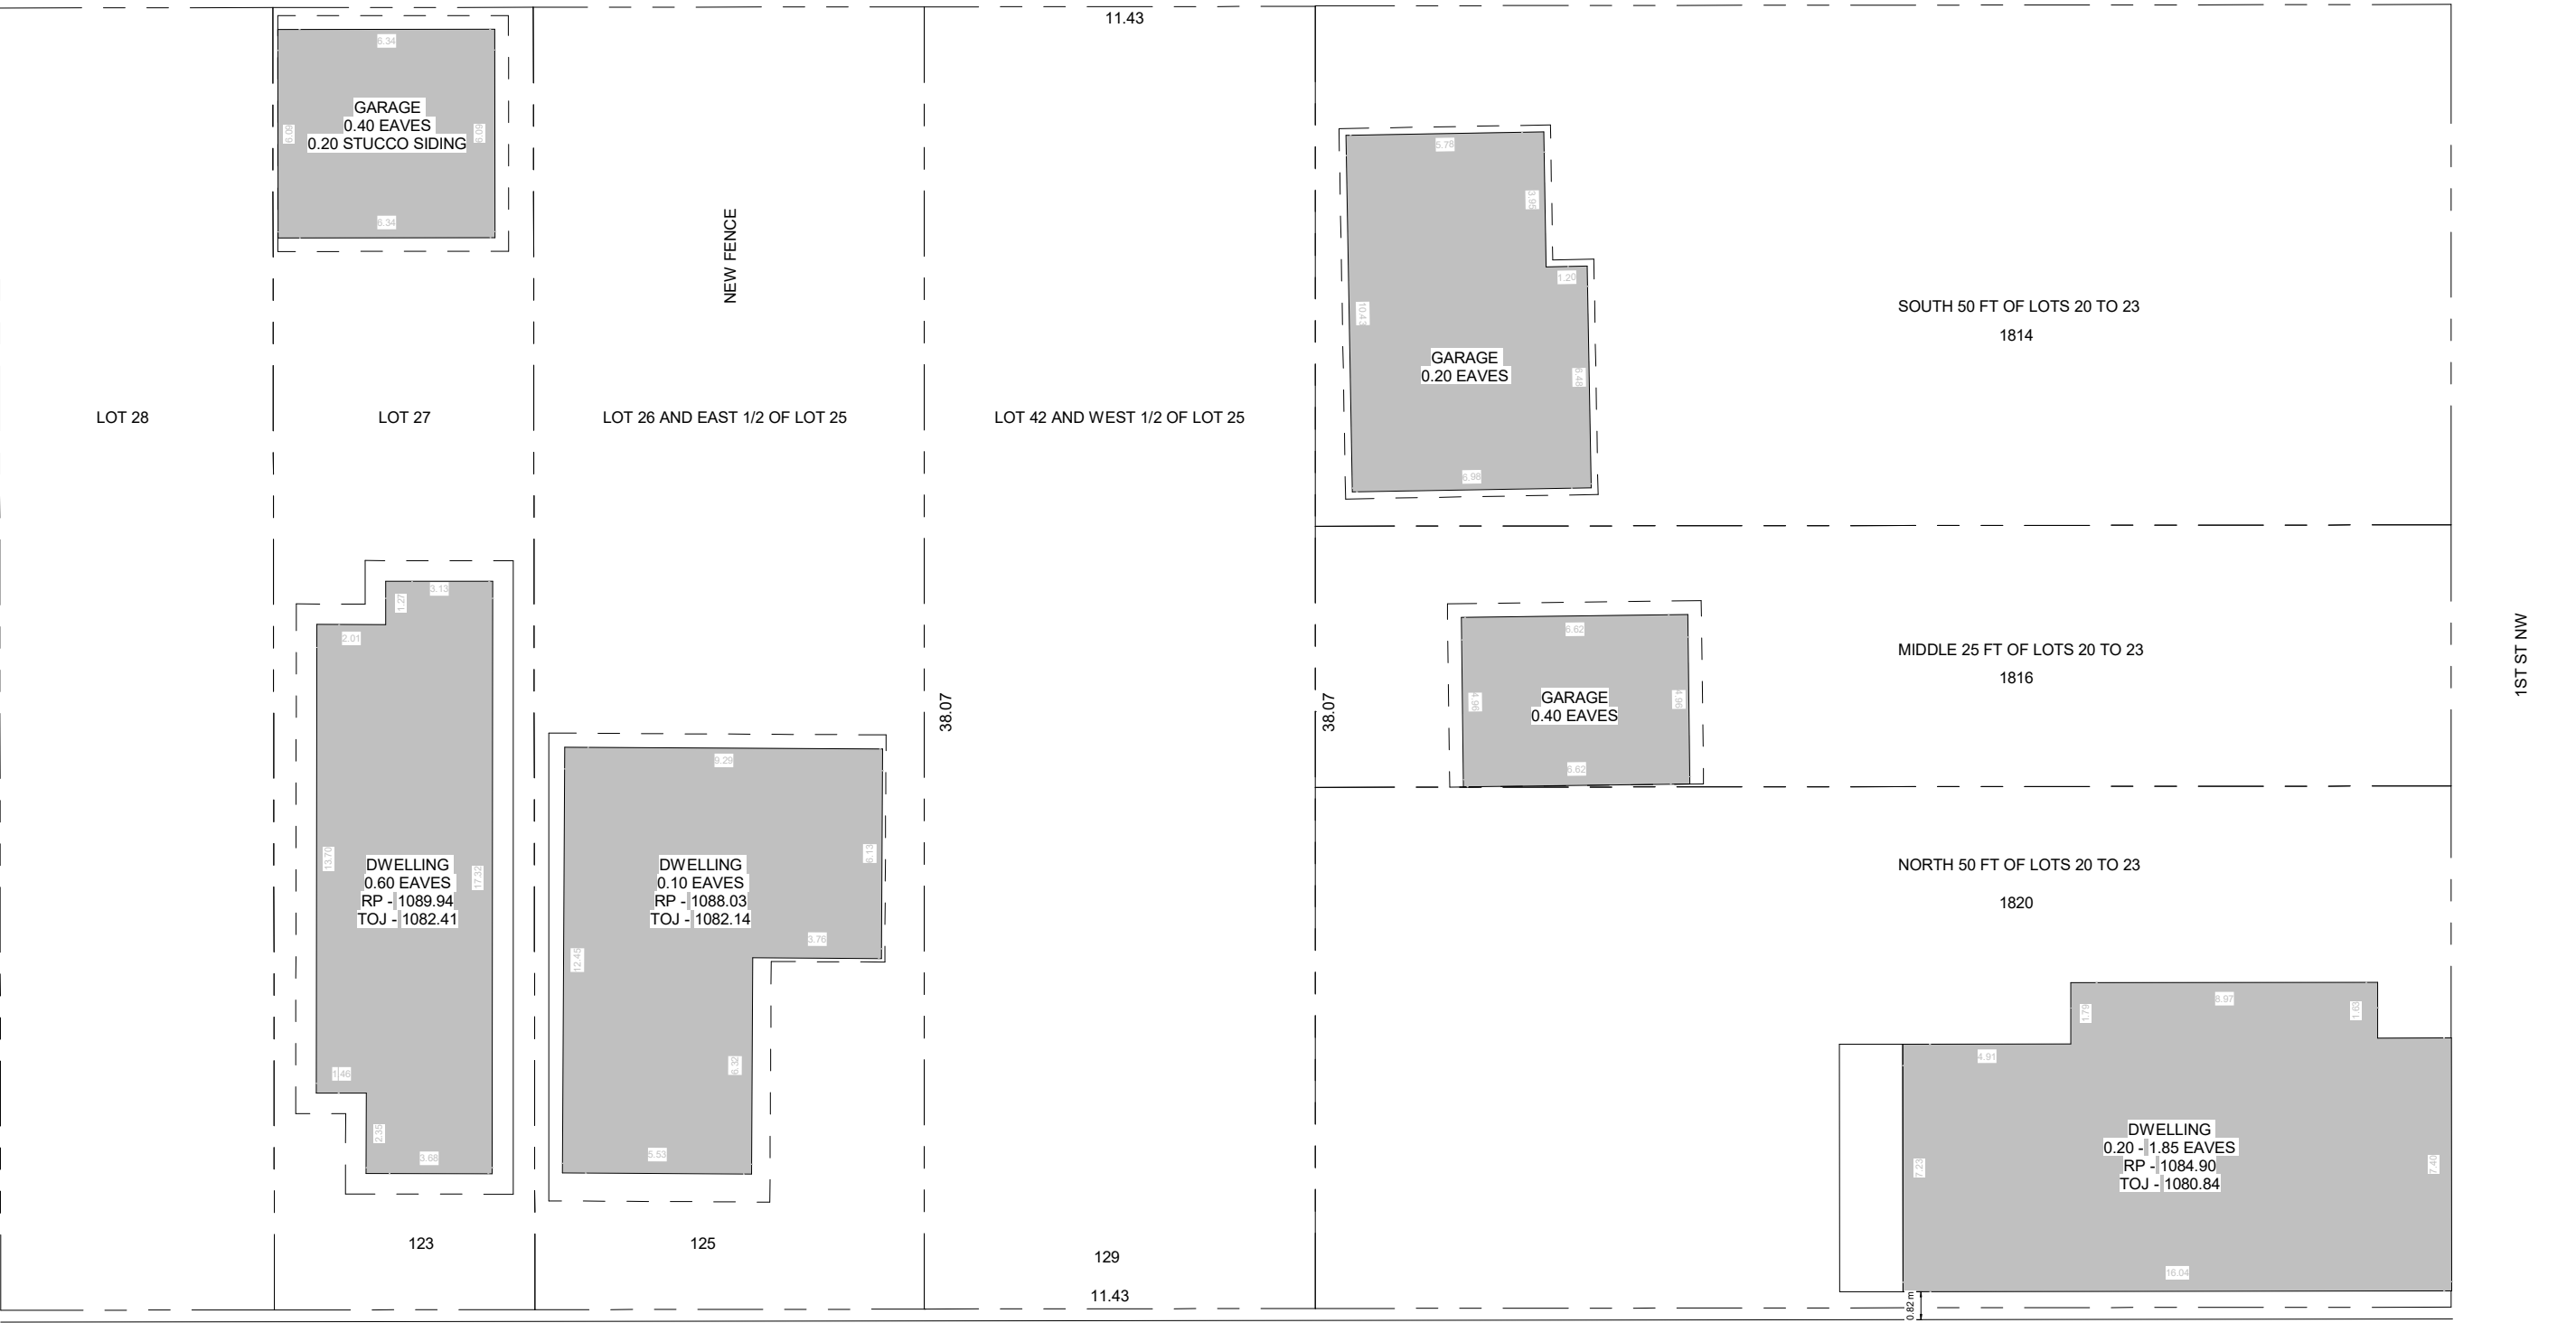

REVISION SCHEDULE		
REV NUMBER	REV DATE	DESCRIPTION

DESIGN BY: CA	DRAWN BY: BW
LOT: 15 & 16	
BLOCK: 03	
PLAN: 8598 GF	
SCALE: As indicated	

ISSUE DATE:
6/4/2026 10:03:44 AM
129 18th AV NW CALGARY AB

SITE PHOTOS
1:200

LOT COVERAGE:	



PAGE:
S.4
PROJECT NUMBER:
S576