


68 TH AVE SW

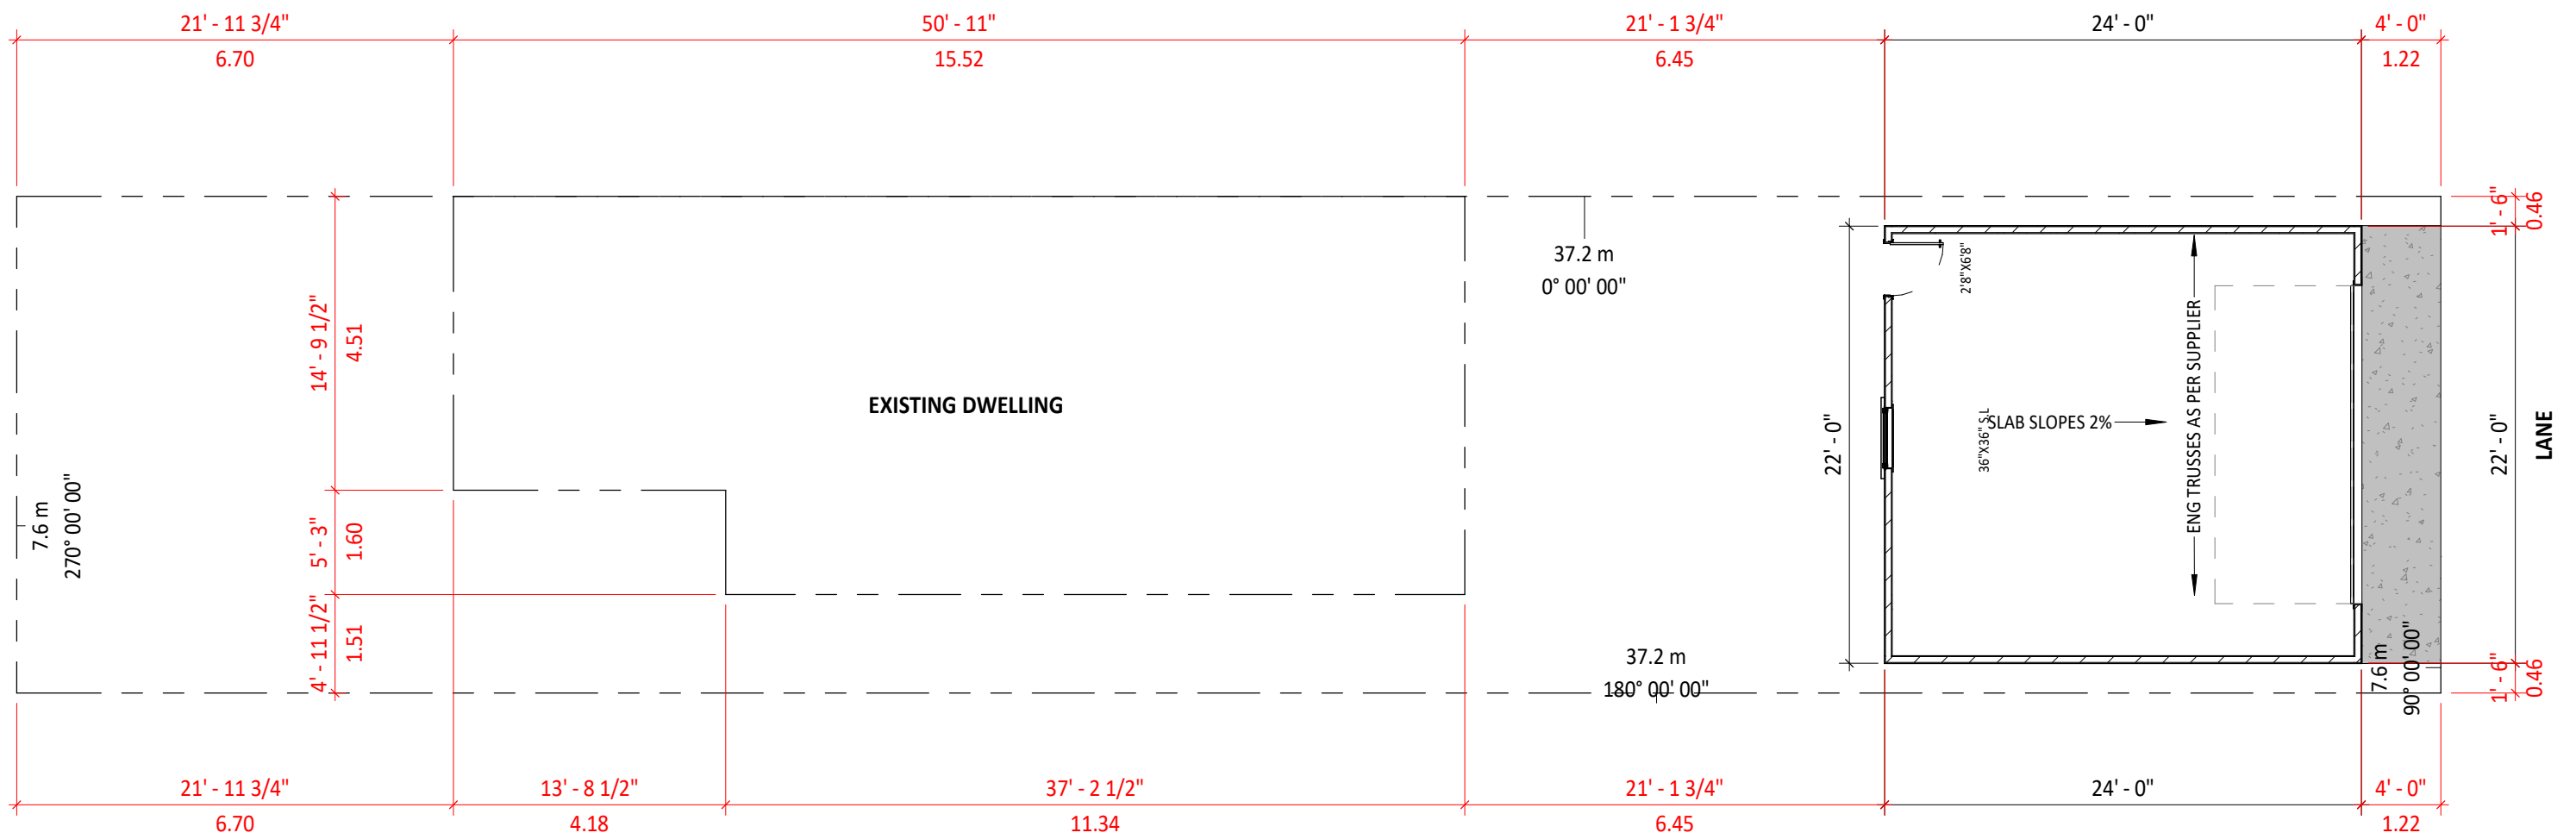

RUDRA
DESIGNS

TUSHAR@RUDRADESIGNSCA.COM

+1 825-558-4074
+1 403-418-5291


DO NOT SCALE DRAWINGS.
DRAWINGS ARE TO BE READ IN CONJUNCTION WITH ALL
OTHER APPLICABLE CONSULTANT DRAWINGS
CONTRACTOR IS TO CONFIRM AND COORDINATE ALL
DETAILS WITH SITE CONDITIONS AND OTHER
CONSULTANT
DRAWINGS PRIOR TO STARTING CONSTRUCTION.

704-68 AVE SW


NO.	ISSUES	DATE

SITE PLAN	
PROJECT NUMBER	-
DRAWN BY	DM
SCALE	1 : 100


A00

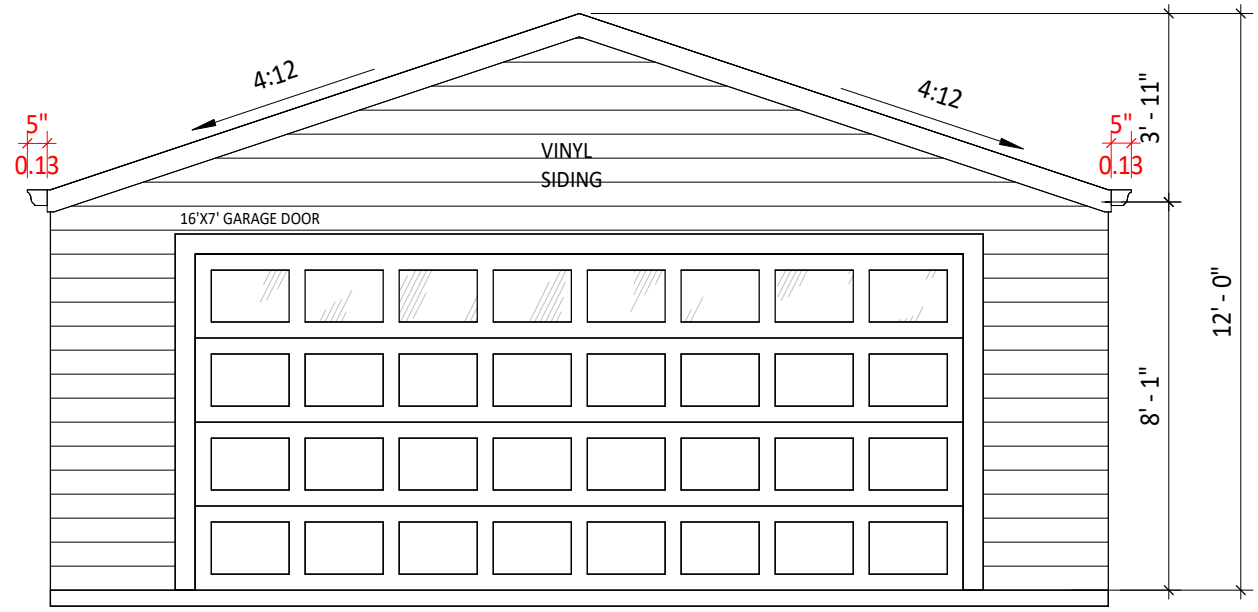


1 FRONT ELEVATION
1/4" = 1'-0"

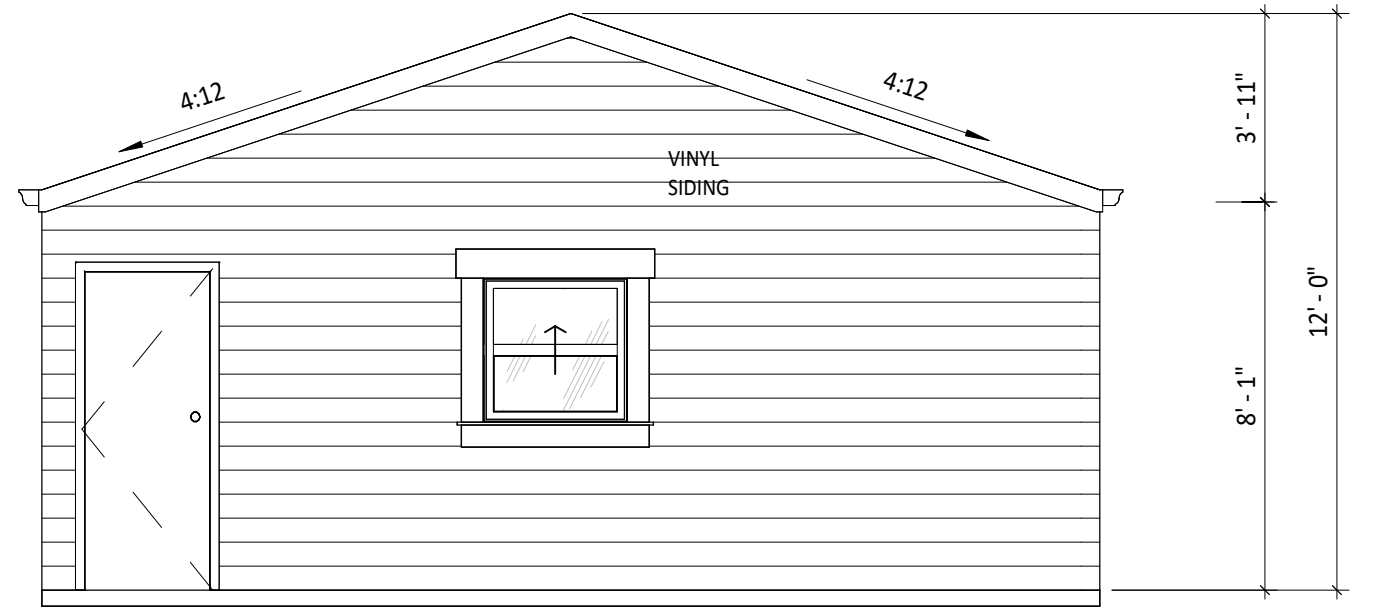

2 REAR ELEVATION
1/4" = 1'-0"

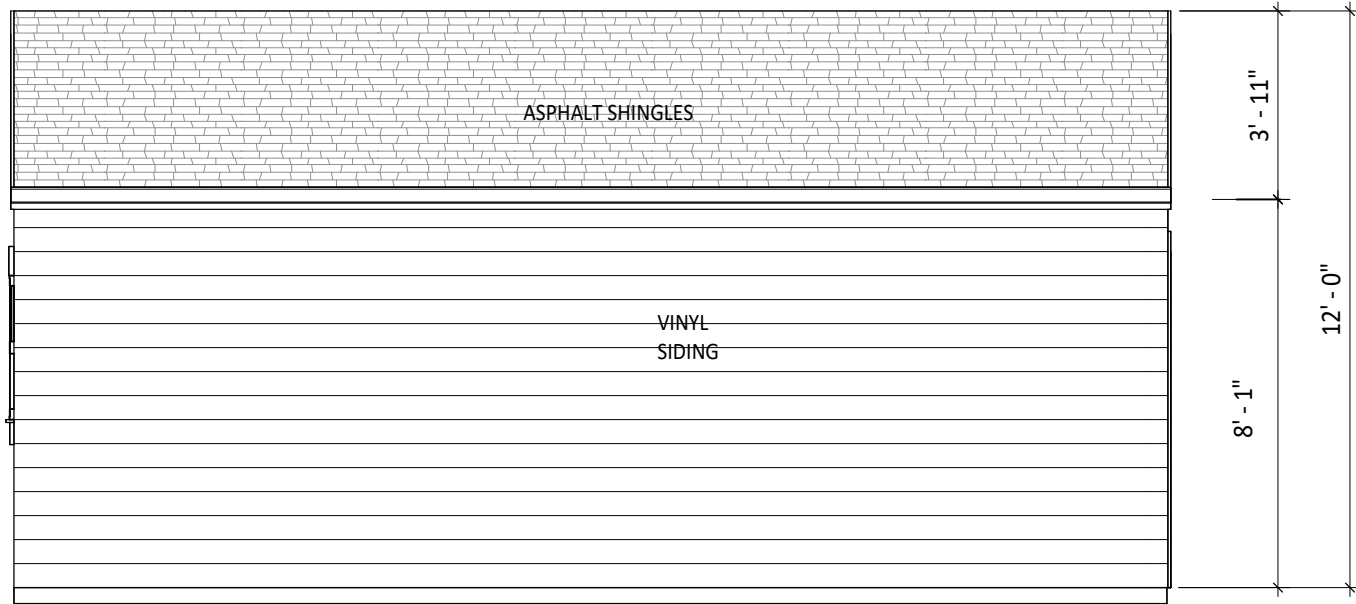

3 LEFT ELEVATION
1/4" = 1'-0"

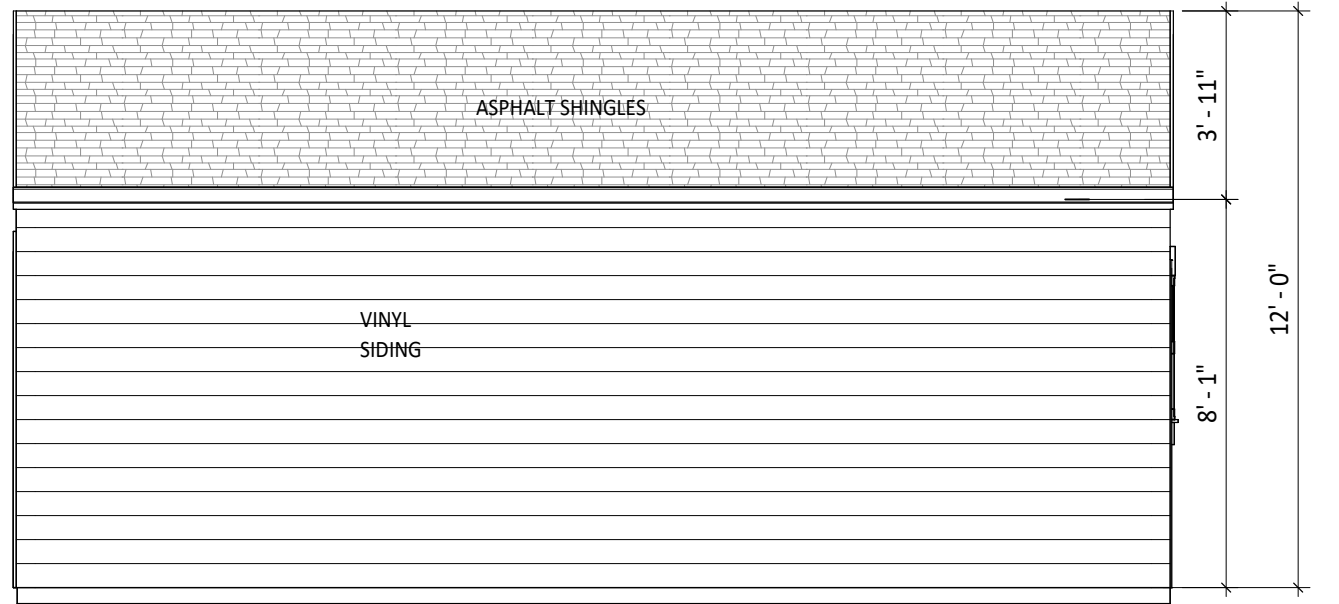

4 RIGHT ELEVATION
1/4" = 1'-0"

RUDRA
DESIGNS

TUSHAR@RUDRADESIGNSCA.COM

+1 825-558-4074
+1 403-418-5291

DO NOT SCALE DRAWINGS.
DRAWINGS ARE TO BE READ IN CONJUNCTION WITH ALL
OTHER APPLICABLE CONSULTANT DRAWINGS
CONTRACTOR IS TO CONFIRM AND COORDINATE ALL
DETAILS WITH SITE CONDITIONS AND OTHER
CONSULTANT
DRAWINGS PRIOR TO STARTING CONSTRUCTION.

704-68 AVE SW

NO.	ISSUES	DATE	ELEVATIONS
			PROJECT NUMBER -
			DRAWN BY DM
			SCALE 1/4" = 1'-0"

A02