


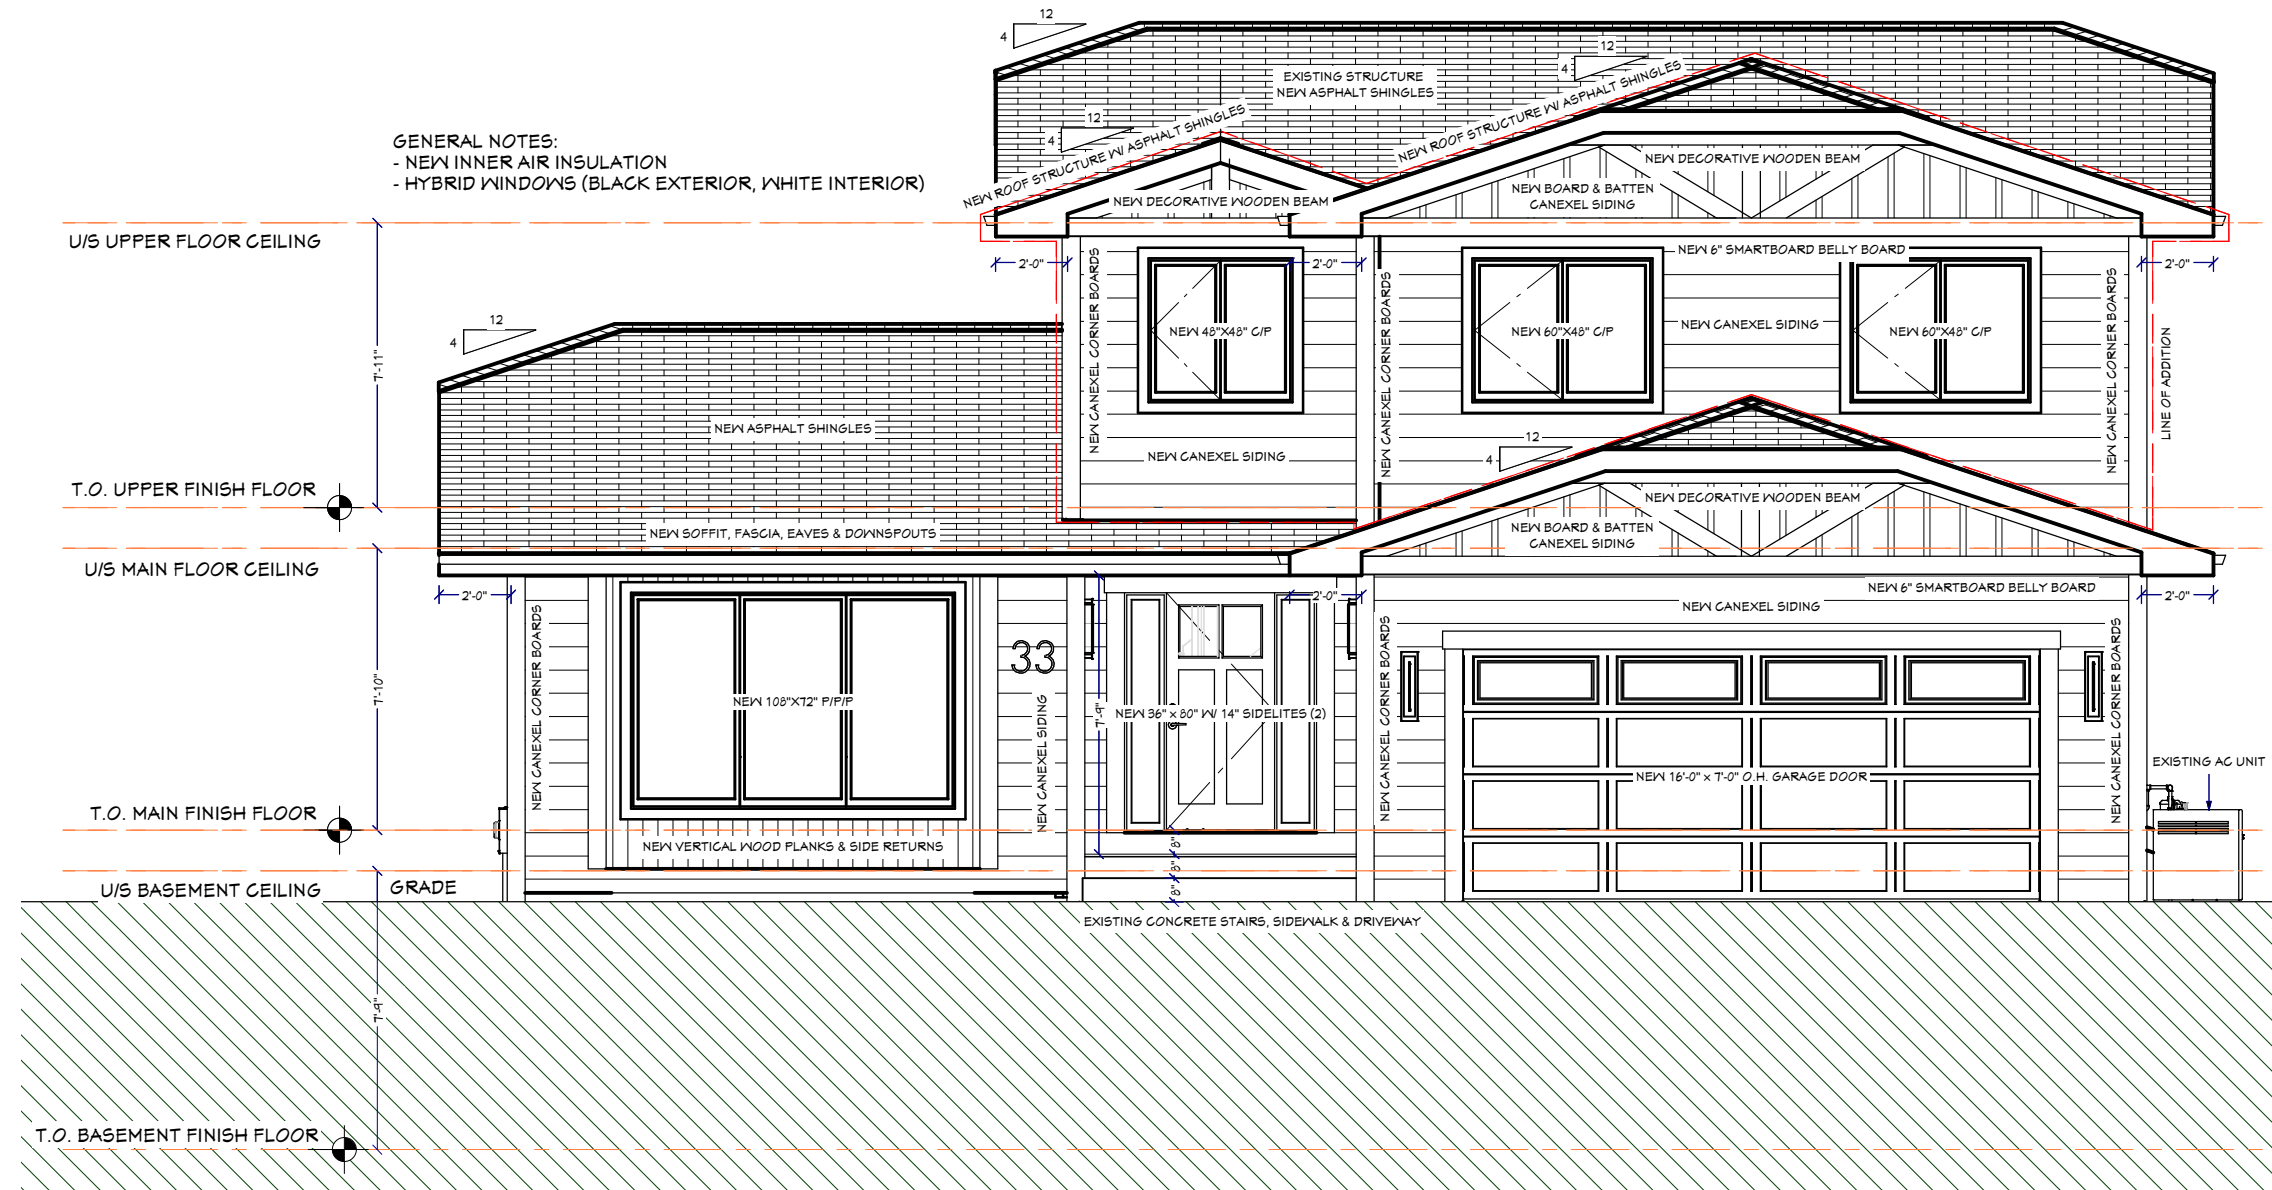

PROPOSED FRONT ELEVATION

SCALE: 3/16" = 1'-0"

ALL IDEAS AND DESIGNS REPRESENTED BY THIS DRAWING ARE OWNED BY ULTIMATE RENOVATIONS AND WERE CREATED FOR USE IN A SPECIFIED PROJECT. NONE OF THE IDEAS AND/OR DESIGNS MAY BE USED BY, OR DISCLOSED TO ANY OTHER PERSONS OR ORGANIZATION FOR ANY PURPOSE WITHOUT THE WRITTEN PERMISSION.



DESIGNER: SJP
STATUS: PROPOSED
FRONT ELEVATION

PROJECT: C26009
33 STRATFORD PLACE SW
CALGARY, AB.

DATE:

6/9/2026

TIME:

1:46:59 PM

SHEET:

A4

ALL IDEAS AND DESIGNS REPRESENTED BY THIS DRAWING ARE OWNED BY ULTIMATE RENOVATIONS AND WERE CREATED FOR USE IN A SPECIFIED PROJECT. NONE OF THE IDEAS AND/OR DESIGNS MAY BE USED BY, OR DISCLOSED TO ANY OTHER PERSONS OR ORGANIZATION FOR ANY PURPOSE WITHOUT THE WRITTEN PERMISSION.



DESIGNER: SJP
STATUS: PROPOSED
REAR ELEVATION


PROJECT: C26009
33 STRATFORD PLACE SW
CALGARY, AB.

DATE:
6/9/2026

TIME:
1:46:59 PM


SHEET:

A5

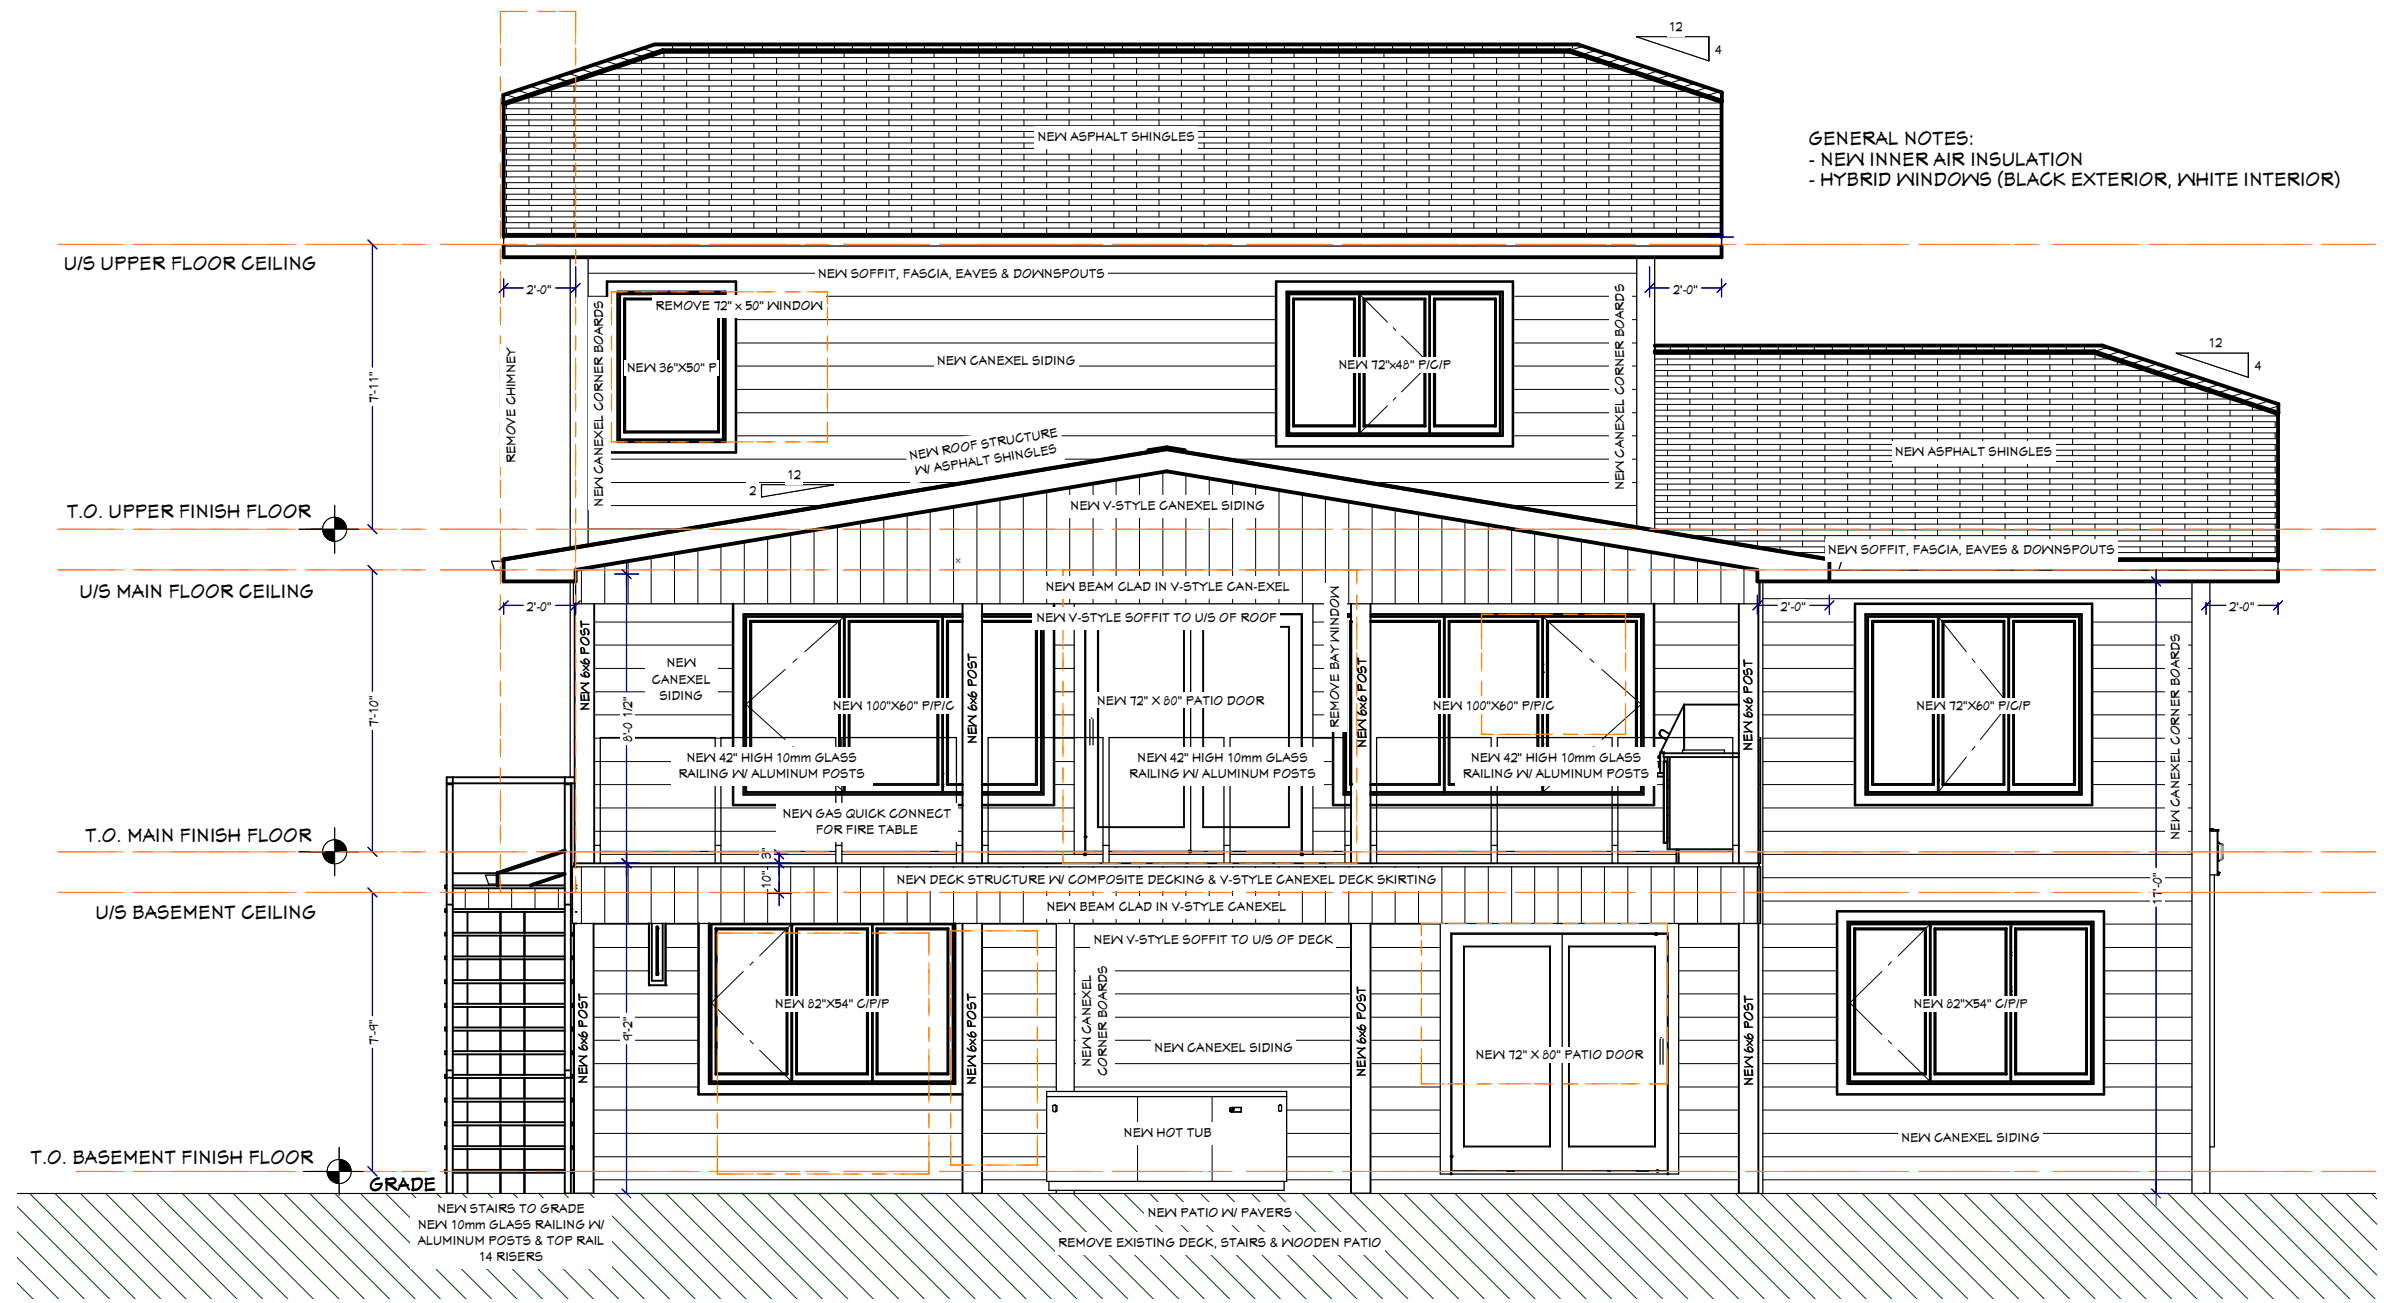

GENERAL NOTES:
- NEW INNER AIR INSULATION
- HYBRID WINDOWS (BLACK EXTERIOR, WHITE INTERIOR)

PROPOSED REAR ELEVATION
SCALE: 3/16" = 1'-0"

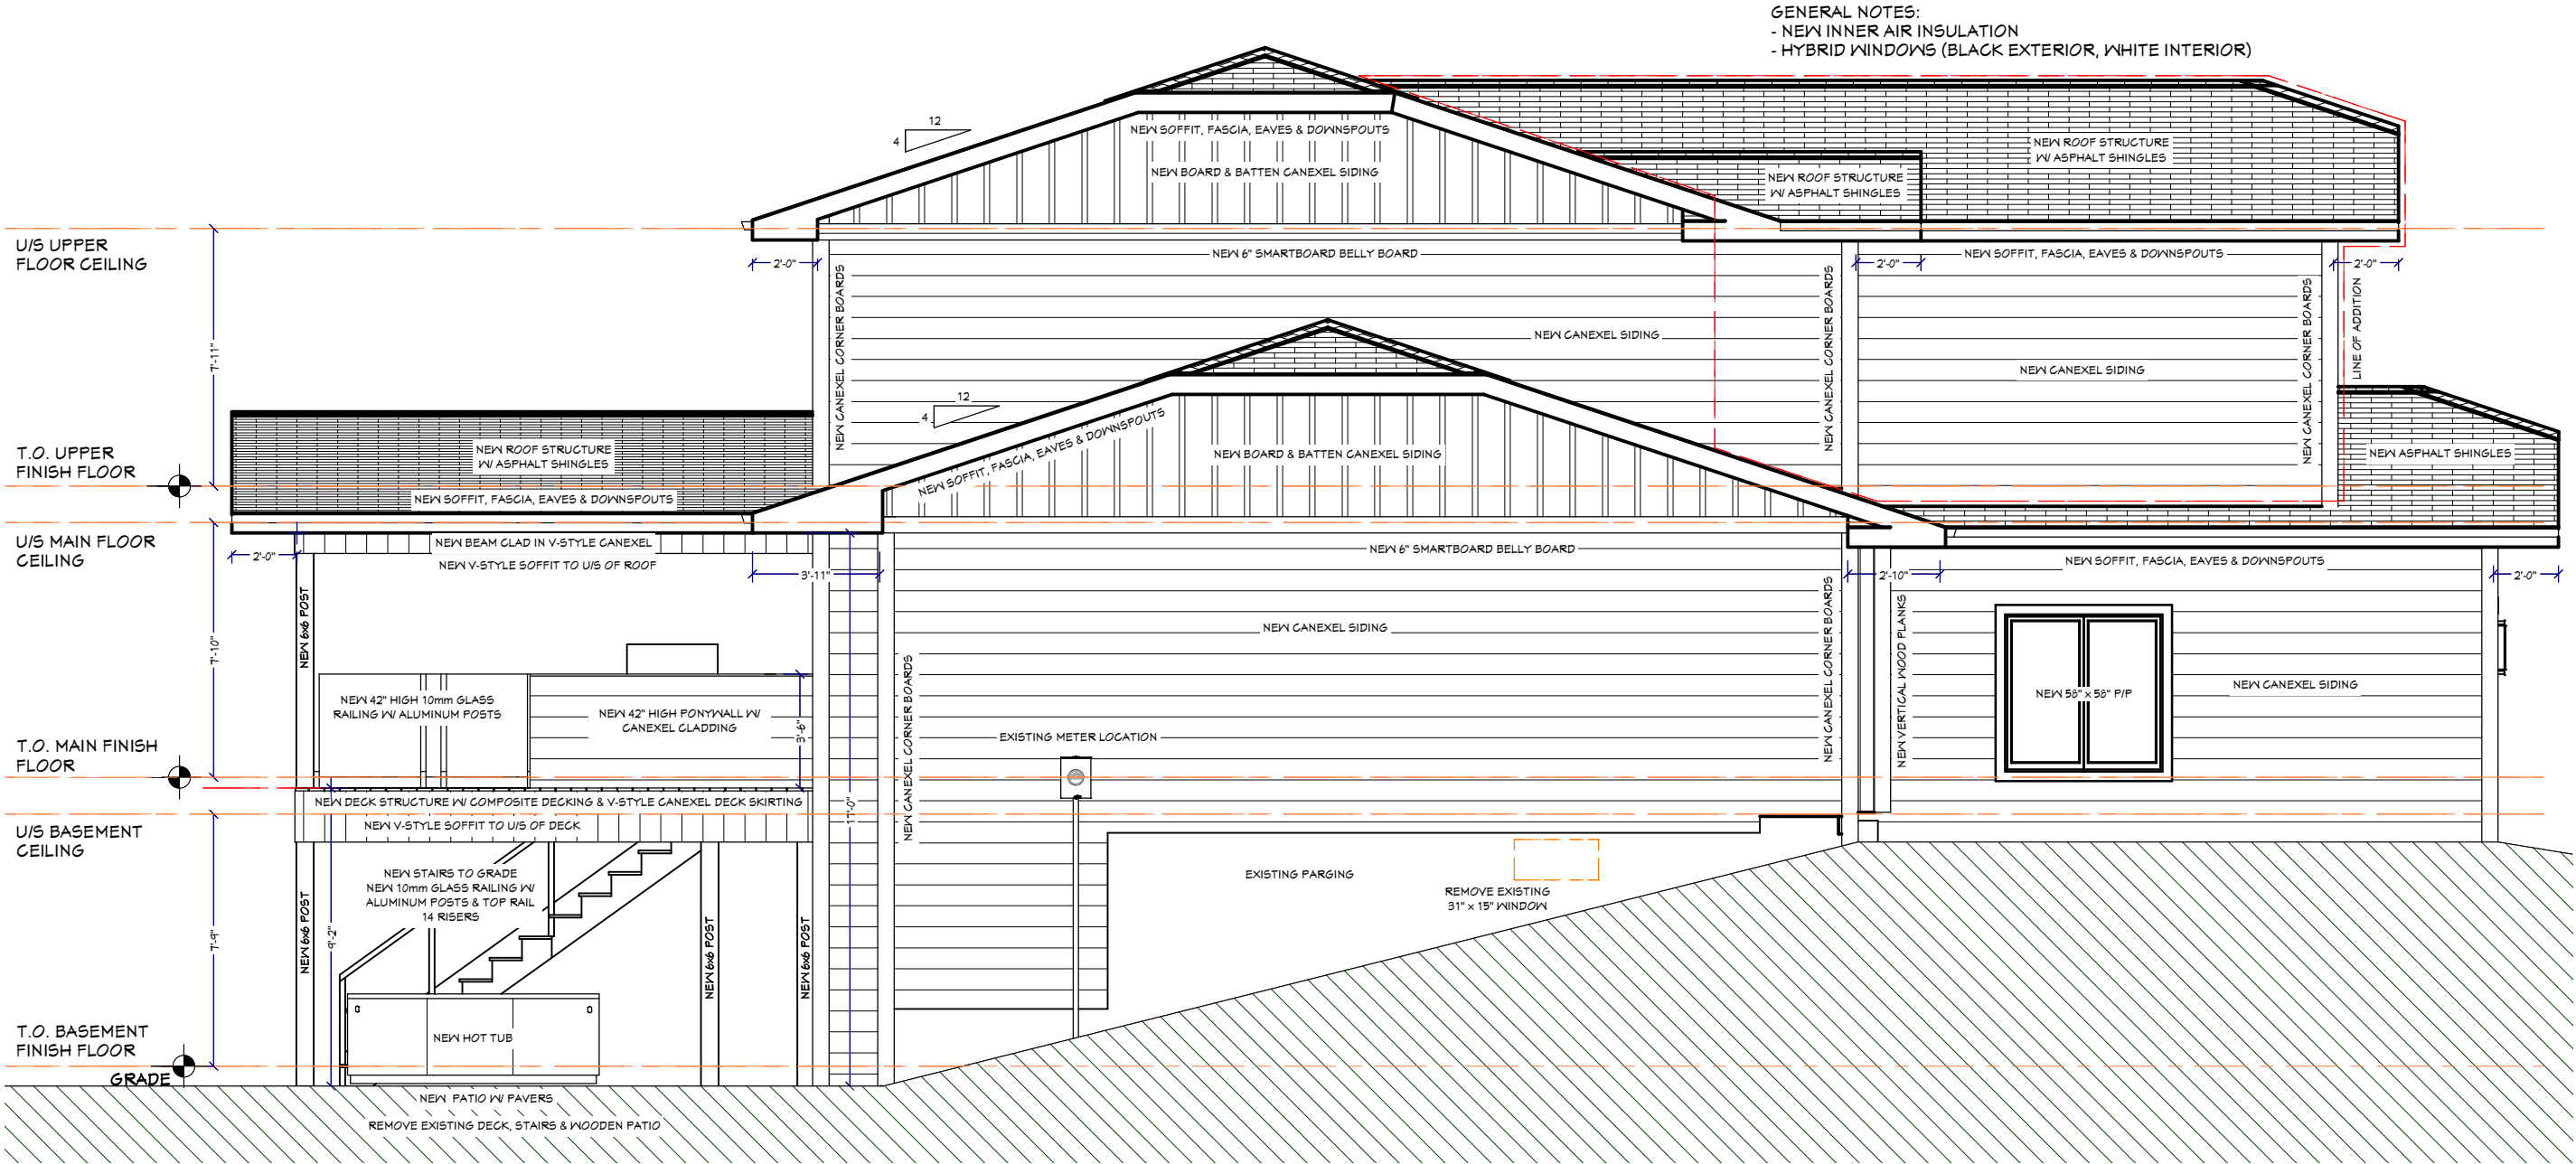

GENERAL NOTES:
- NEW INNER AIR INSULATION
- HYBRID WINDOWS (BLACK EXTERIOR, WHITE INTERIOR)

PROPOSED LEFT ELEVATION
SCALE: 3/16" = 1'-0"

ALL IDEAS AND DESIGNS REPRESENTED BY THIS DRAWING ARE OWNED BY ULTIMATE RENOVATIONS AND WERE CREATED FOR USE IN A SPECIFIED PROJECT. NONE OF THE IDEAS AND/OR DESIGNS MAY BE USED BY, OR DISCLOSED TO ANY OTHER PERSONS OR ORGANIZATION FOR ANY PURPOSE WITHOUT THE WRITTEN PERMISSION.




DESIGNER: SJP
STATUS: PROPOSED
LEFT ELEVATION

PROJECT: C26009
33 STRATFORD PLACE SW
CALGARY, AB.

DATE:
6/9/2026
TIME:
1:46:59 PM
SHEET:

A6

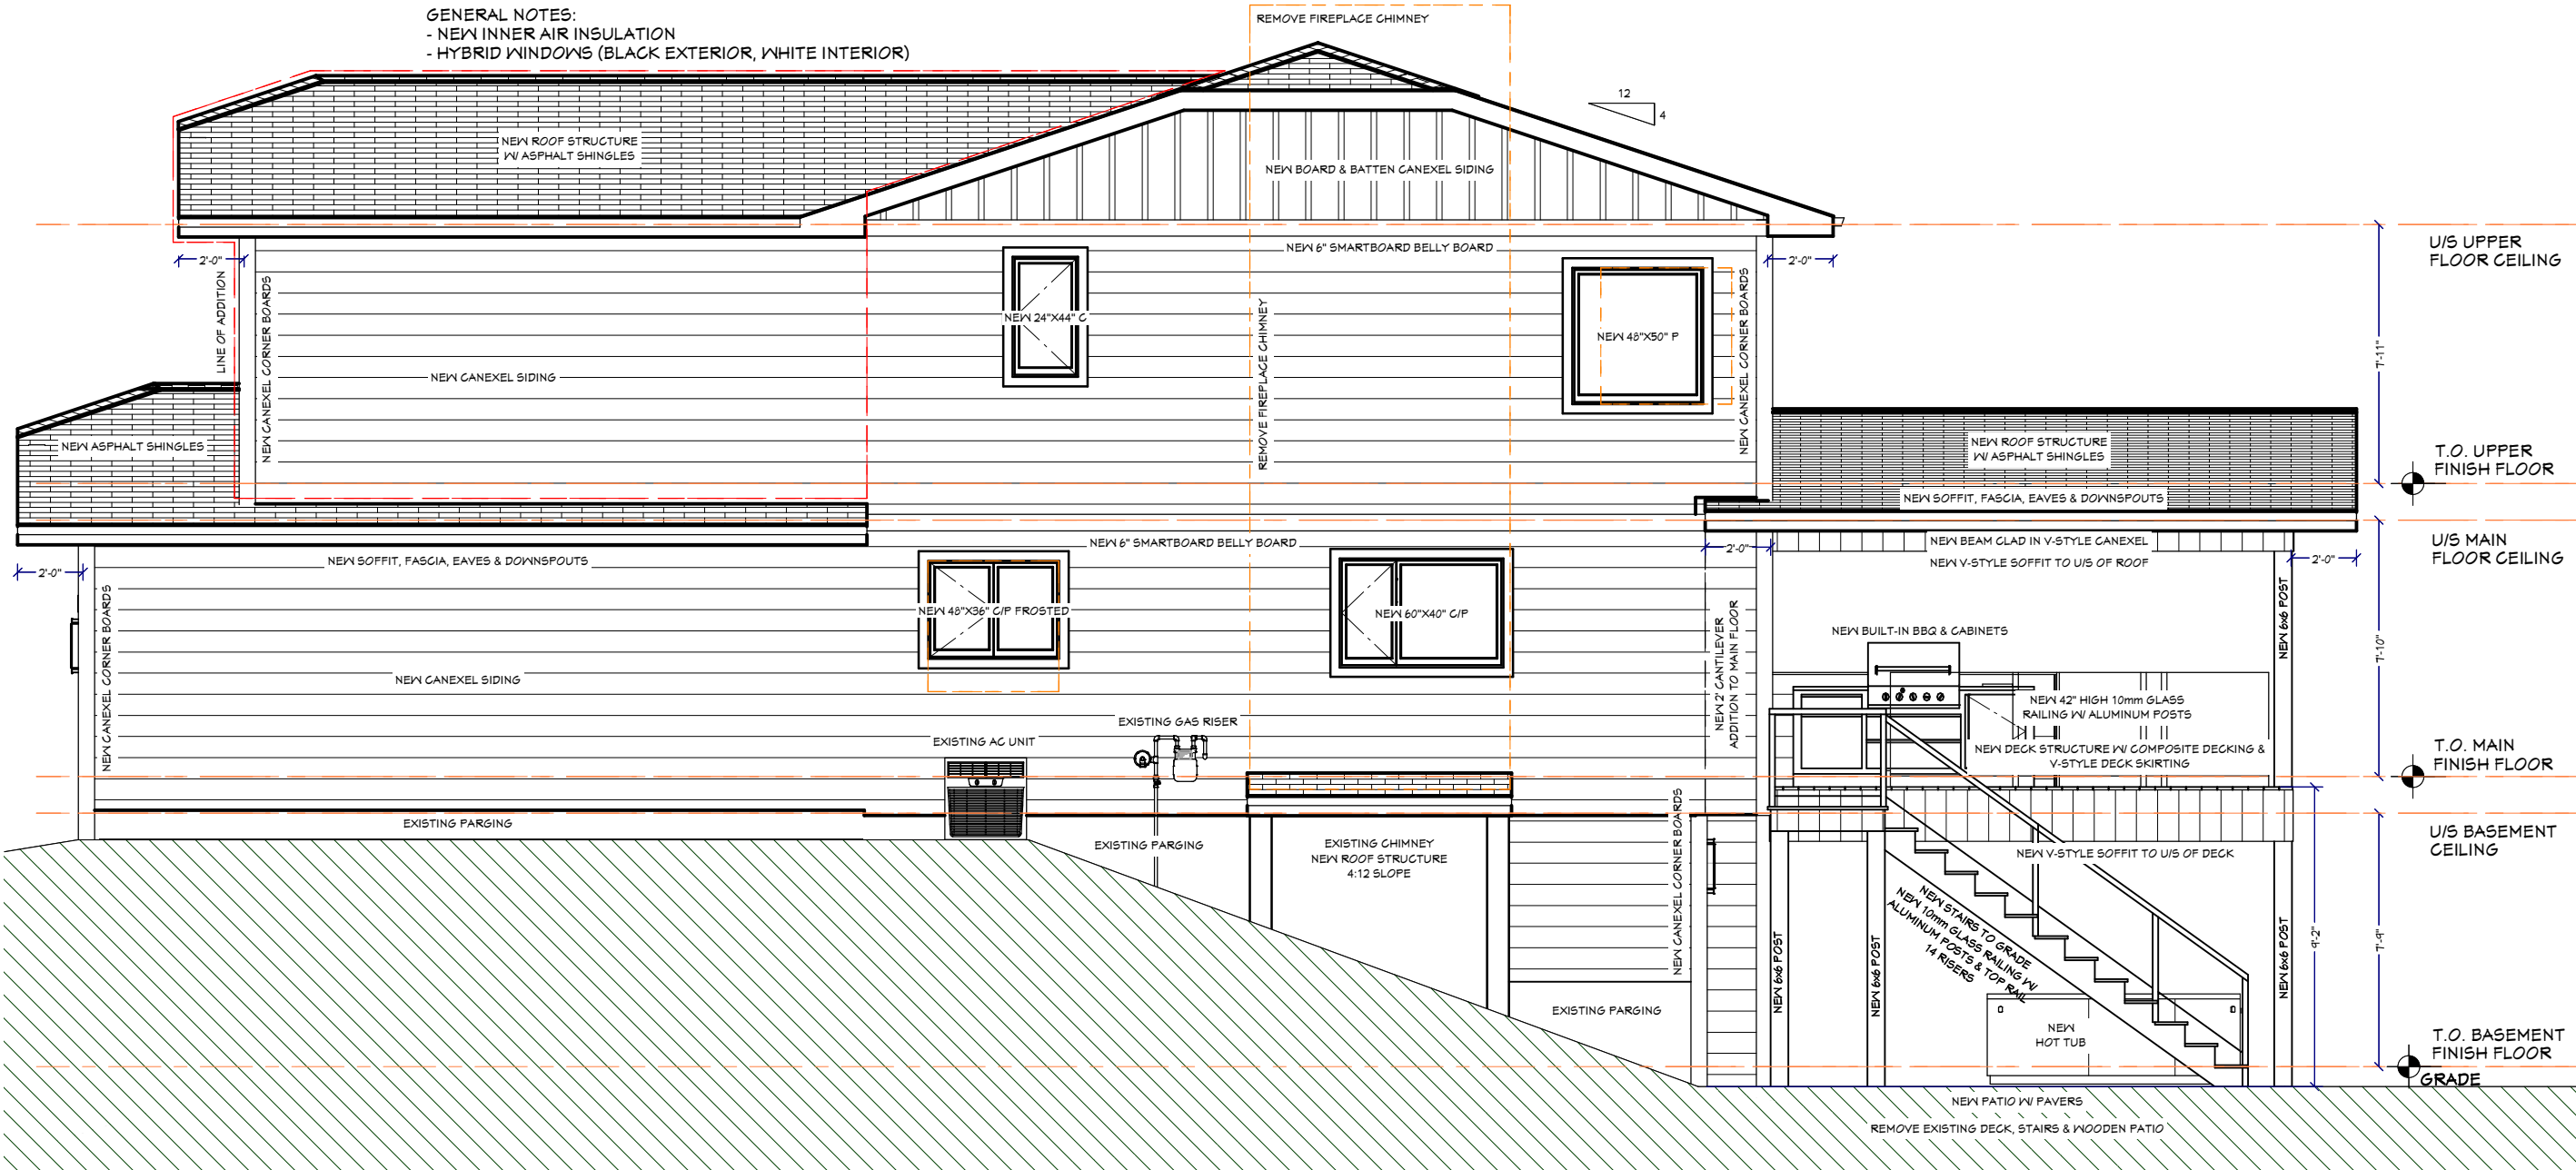

PROPOSED RIGHT ELEVATION
SCALE: 3/16" = 1'-0"

ALL IDEAS AND DESIGNS REPRESENTED BY THIS DRAWING ARE OWNED BY ULTIMATE RENOVATIONS AND WERE CREATED FOR USE IN A SPECIFIED PROJECT. NONE OF THE IDEAS AND/OR DESIGNS MAY BE USED BY, OR DISCLOSED TO ANY OTHER PERSONS OR ORGANIZATION FOR ANY PURPOSE WITHOUT THE WRITTEN PERMISSION.



DESIGNER: SJP
STATUS: PROPOSED
RIGHT ELEVATION

PROJECT: C26009
33 STRATFORD PLACE SW
CALGARY, AB.

DATE:
6/9/2026
TIME:
1:47:00 PM
SHEET:

A7