



FOR CONCEPT PURPOSE ONLY-NOT FOR CONSTRUCTION

3211 RAE CRESCENT SE

GENERAL NOTES

1. THE CONTRACTOR IS TO VERIFY ALL DIMENSIONS. ANY DISCREPANCIES BETWEEN THE DRAWINGS AND EXISTING CONDITIONS MUST BE REFERRED TO THE DESIGNER FOR ADJUSTMENT BEFORE ANY WORK AFFECTED IS BEGUN.
2. THE CONTRACTOR IS TO COMPLY WITH ALL APPLICABLE BUILDING CODES, ORDINANCES AND REGULATIONS
3. DO NOT SCALE THESE DRAWINGS
4. ALL DRAWINGS ARE COPYRIGHT MATERIAL AND MAY NOT BE REPRODUCED WITHOUT PERMISSION FROM BENJAMIN RUSSELL DESIGN

ISSUED

06/09/26FOR DEVELOPMENT PERMIT

07/21/26FOR DP REVISIONS

REVISIONS

PROJECT

3211 RAE CRESCENT SE

CALGARY, ALBERTA

DRAWING TITLE

COVER PAGE

PROJECT # :

26-03

DATE :

07/21/26

DRAWN BY :

JJA

SCALE :

AS NOTED

SHEET :

A0 OF 4

GENERAL NOTES

1. THE CONTRACTOR IS TO VERIFY ALL DIMENSIONS. ANY DISCREPANCIES BETWEEN THE DRAWINGS AND EXISTING CONDITIONS MUST BE REFERRED TO THE DESIGNER FOR ADJUSTMENT BEFORE ANY WORK AFFECTED IS BEGUN.
2. THE CONTRACTOR IS TO COMPLY WITH ALL APPLICABLE BUILDING CODES, ORDINANCES AND REGULATIONS
3. DO NOT SCALE THESE DRAWINGS
4. ALL DRAWINGS ARE COPYRIGHT MATERIAL AND MAY NOT BE REPRODUCED WITHOUT PERMISSION FROM BENJAMIN RUSSELL DESIGN

ISSUED

06/09/26 FOR DEVELOPMENT PERMIT

07/21/26 FOR DP REVISIONS

REVISIONS

PROJECT

3211 RAE CRESCENT SE
CALGARY, ALBERTA

DRAWING TITLE

SITE PLAN


PROJECT # : 26-03

DATE : 07/21/26

DRAWN BY : JJA

SCALE : AS NOTED

SHEET : A1 OF 4

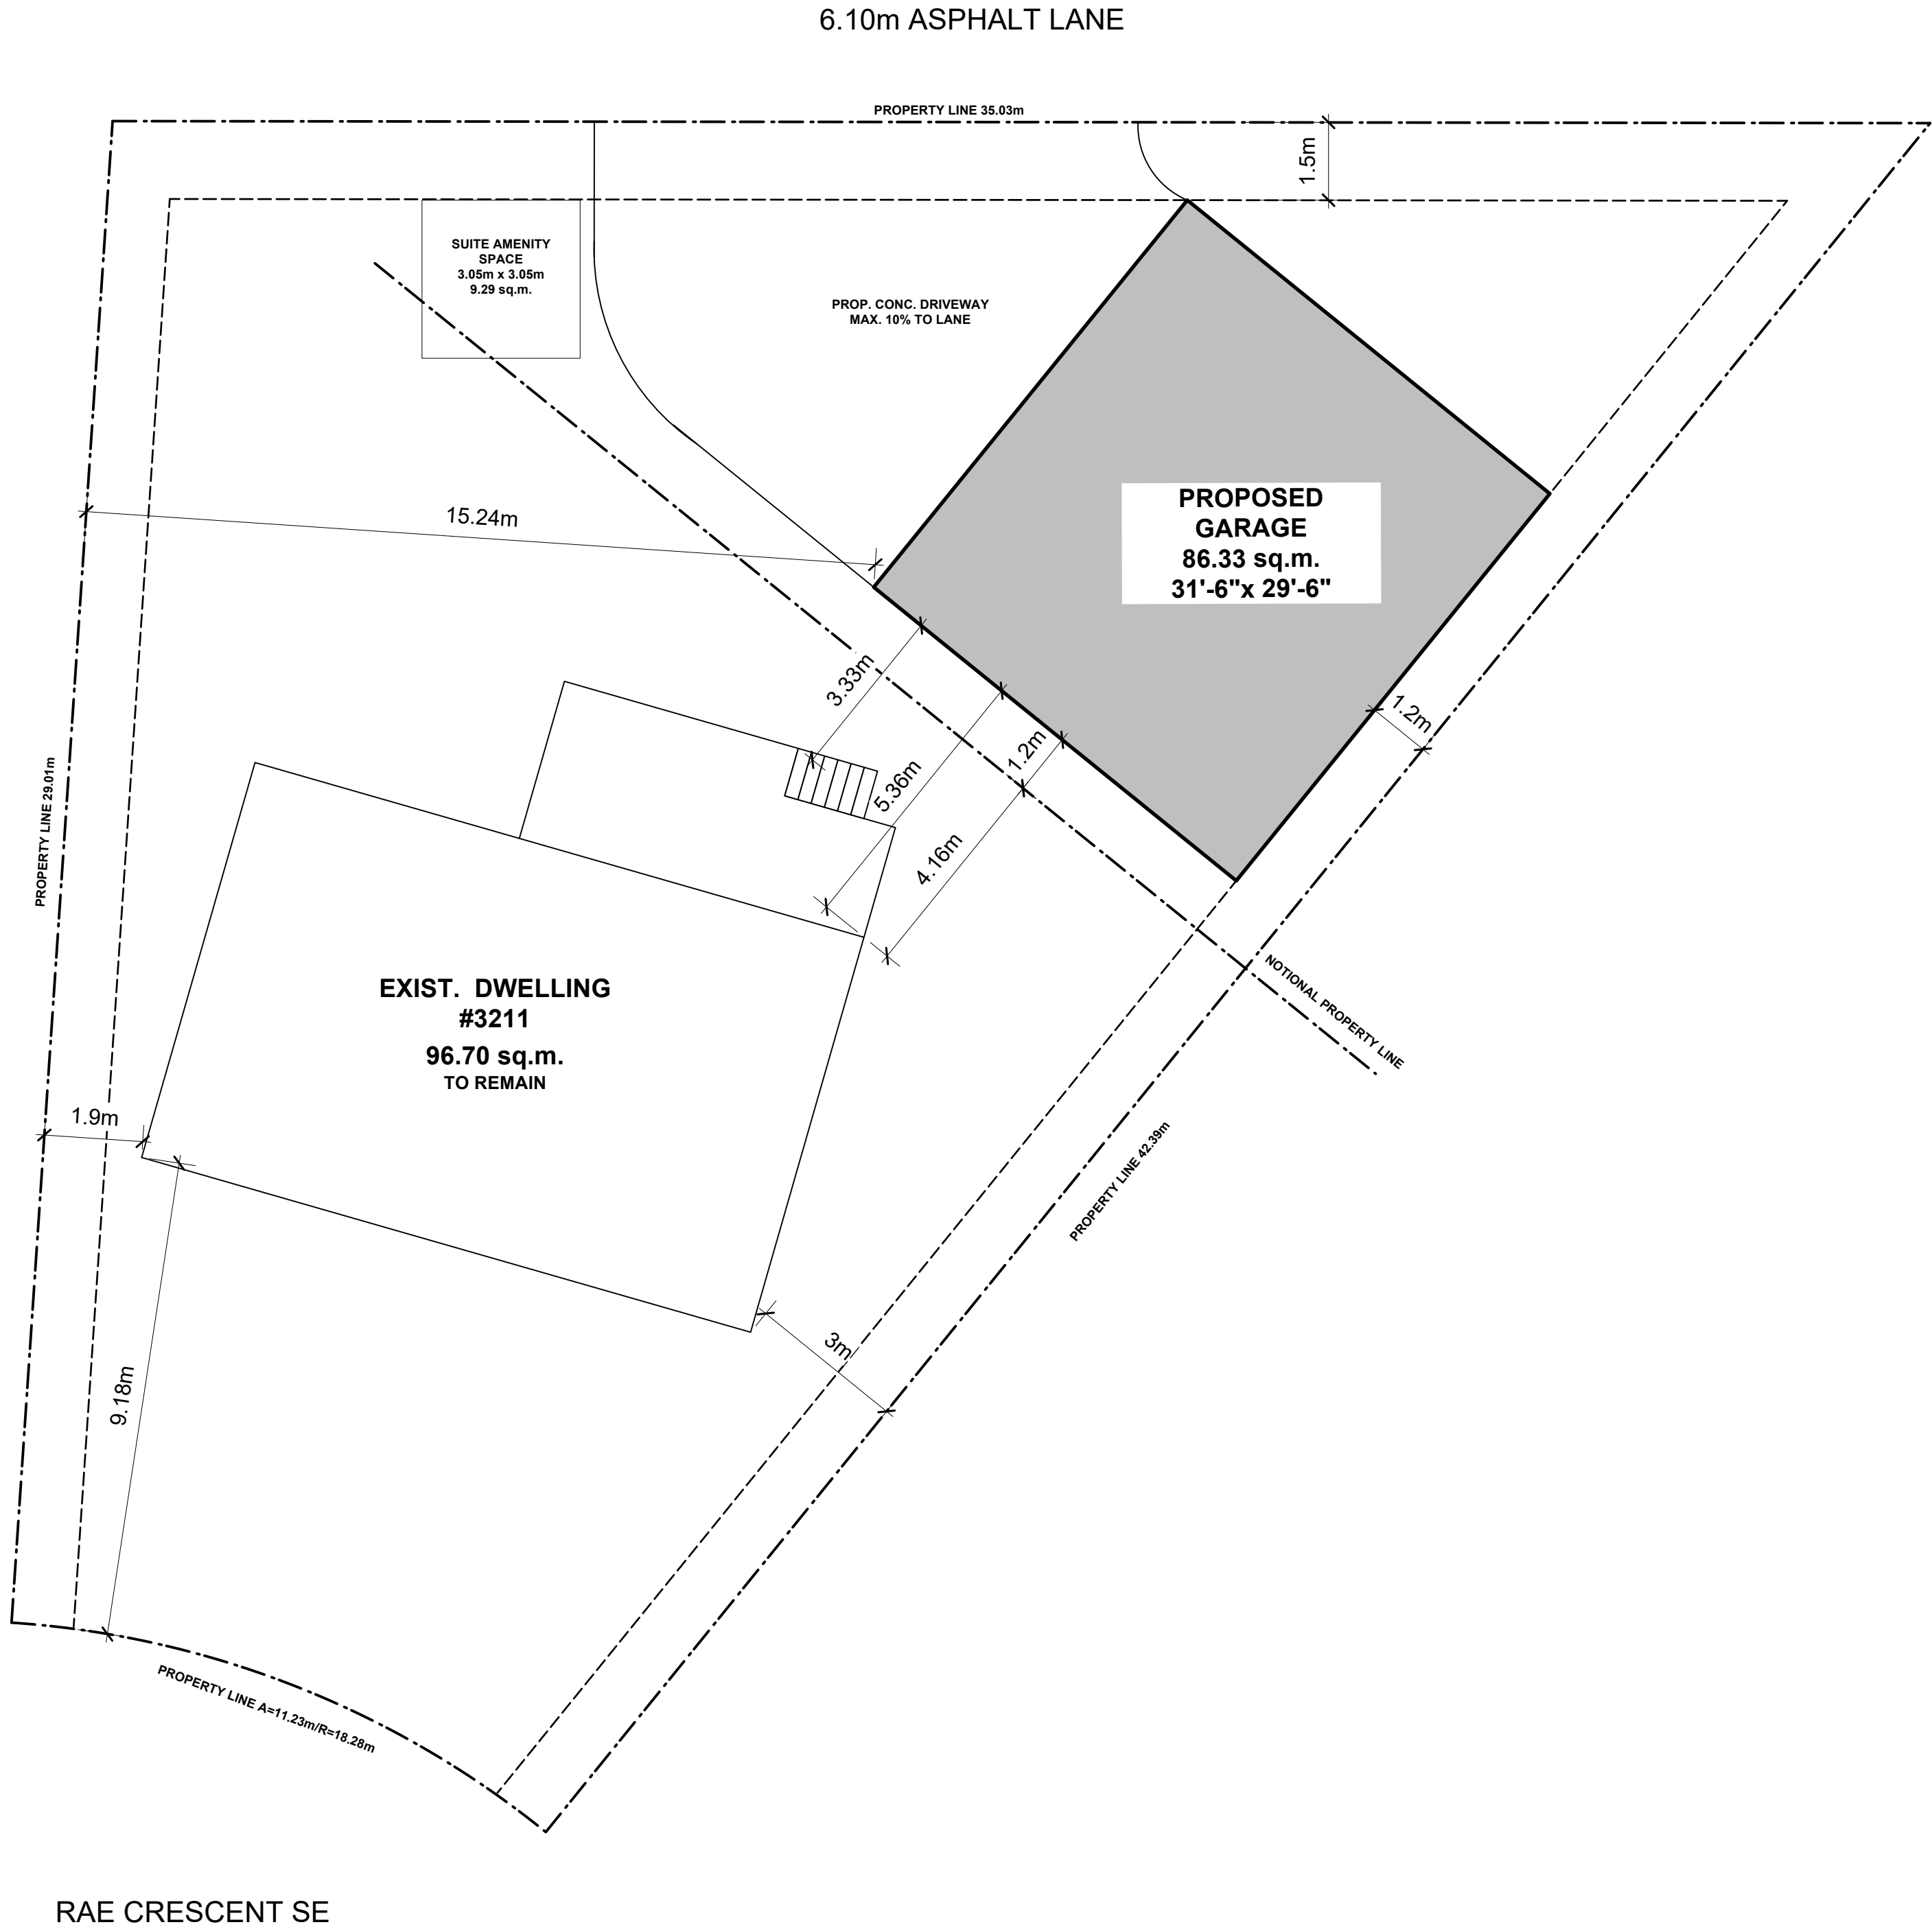

MUNICIPAL ADDRESS
3211 RAE CRESCENT SE

COMMUNITY
ALBERT PARK/RADISSON HEIGHTS

LEGAL DESCRIPTION
LOT 54
BLOCK 8,
PLAN 3689JK


LAND USE DESIGNATION
R-CG

AREA OF LOT
724.11 sq.m

PRINCIPLE BUILDING LOT COVERAGE
96.70 sq.m.

TOTAL AREA OF BUILDINGS/PORCHES
183.03 sq.m.

PERCENT OF LOT COVERAGE
25.27%

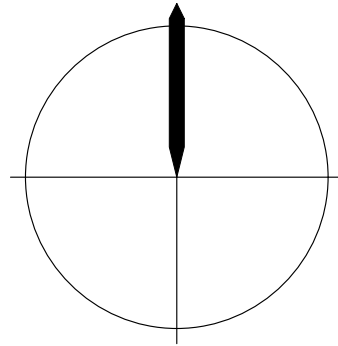

GENERAL NOTES

1. THE CONTRACTOR IS TO VERIFY ALL DIMENSIONS. ANY DISCREPANCIES BETWEEN THE DRAWINGS AND EXISTING CONDITIONS MUST BE REFERRED TO THE DESIGNER FOR ADJUSTMENT BEFORE ANY WORK AFFECTED IS BEGUN.
2. THE CONTRACTOR IS TO COMPLY WITH ALL APPLICABLE BUILDING CODES, ORDINANCES AND REGULATIONS
3. DO NOT SCALE THESE DRAWINGS
4. ALL DRAWINGS ARE COPYRIGHT MATERIAL AND MAY NOT BE REPRODUCED WITHOUT PERMISSION FROM BENJAMIN RUSSELL DESIGN

ISSUED

06/09/26 FOR DEVELOPMENT PERMIT

07/21/26 FOR DP REVISIONS

REVISIONS

PROJECT

3211 RAE CRESCENT SE
CALGARY, ALBERTA

DRAWING TITLE

SOUTH-EAST ELEVATION
NORTH-WEST ELEVATION


PROJECT # : 26-03

DATE : 07/21/26

DRAWN BY : JJA

SCALE : AS NOTED

SHEET : A3 OF 4

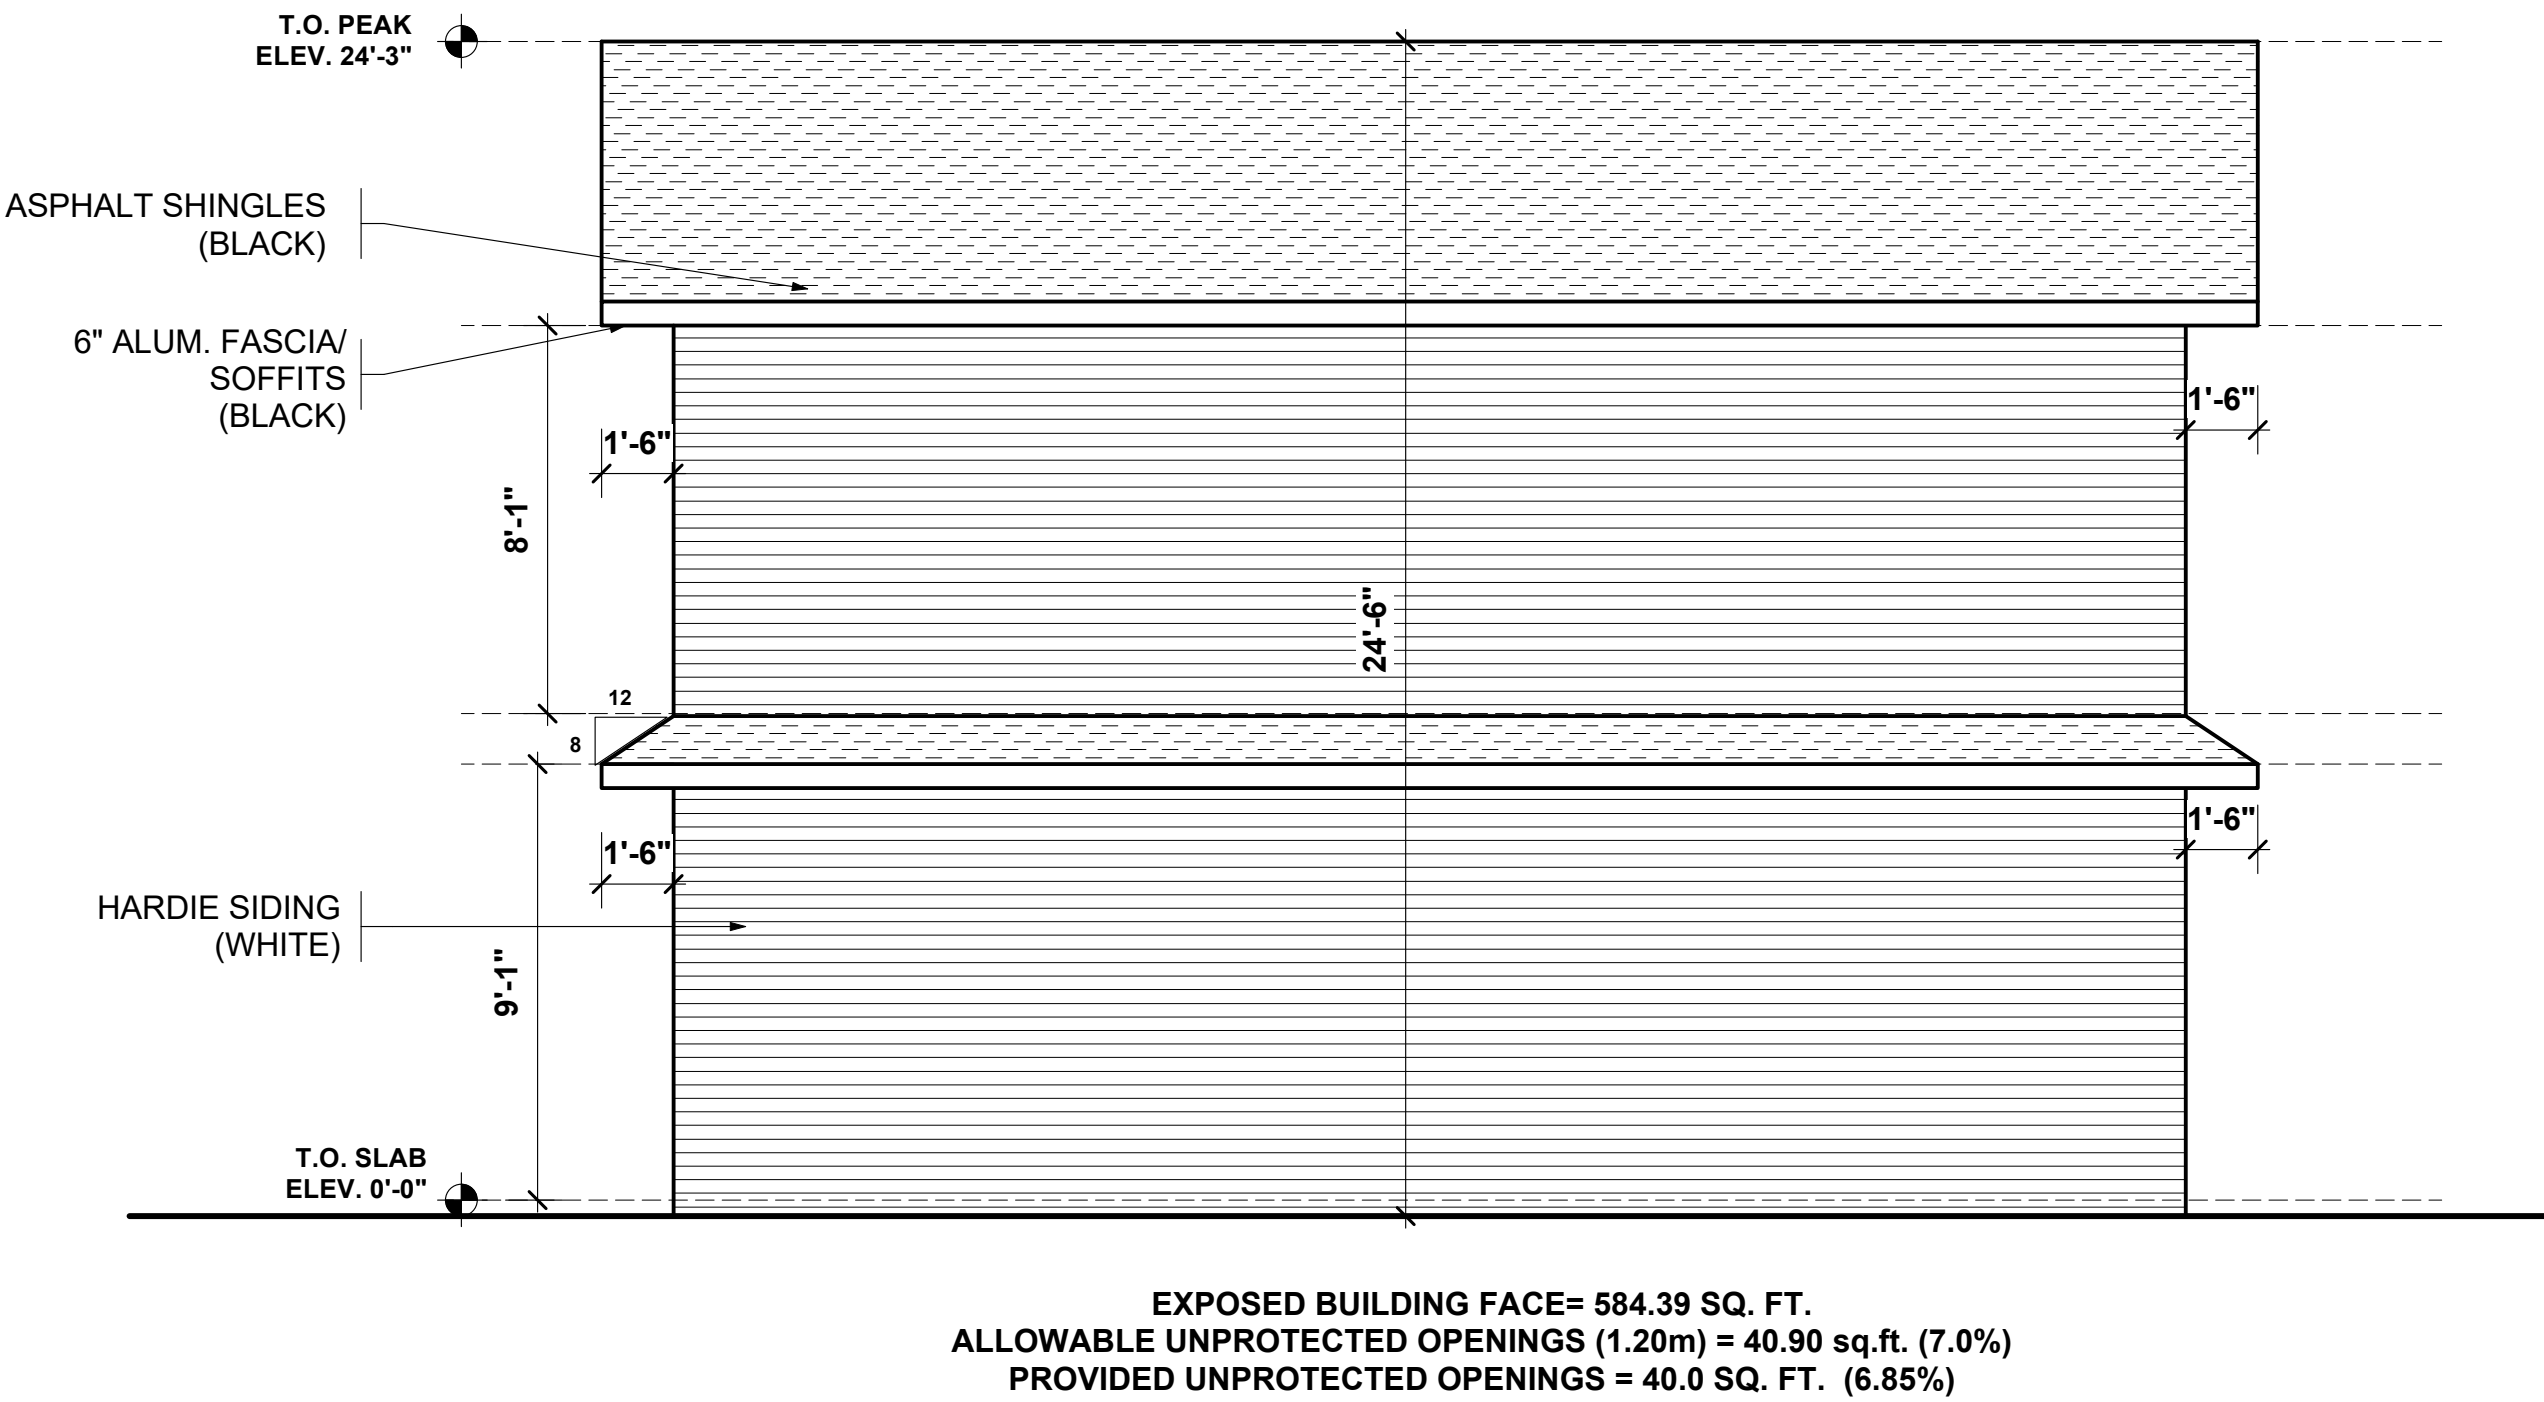


1

A3

SOUTH-EAST ELEVATION

SCALE 1/4" = 1'-0"

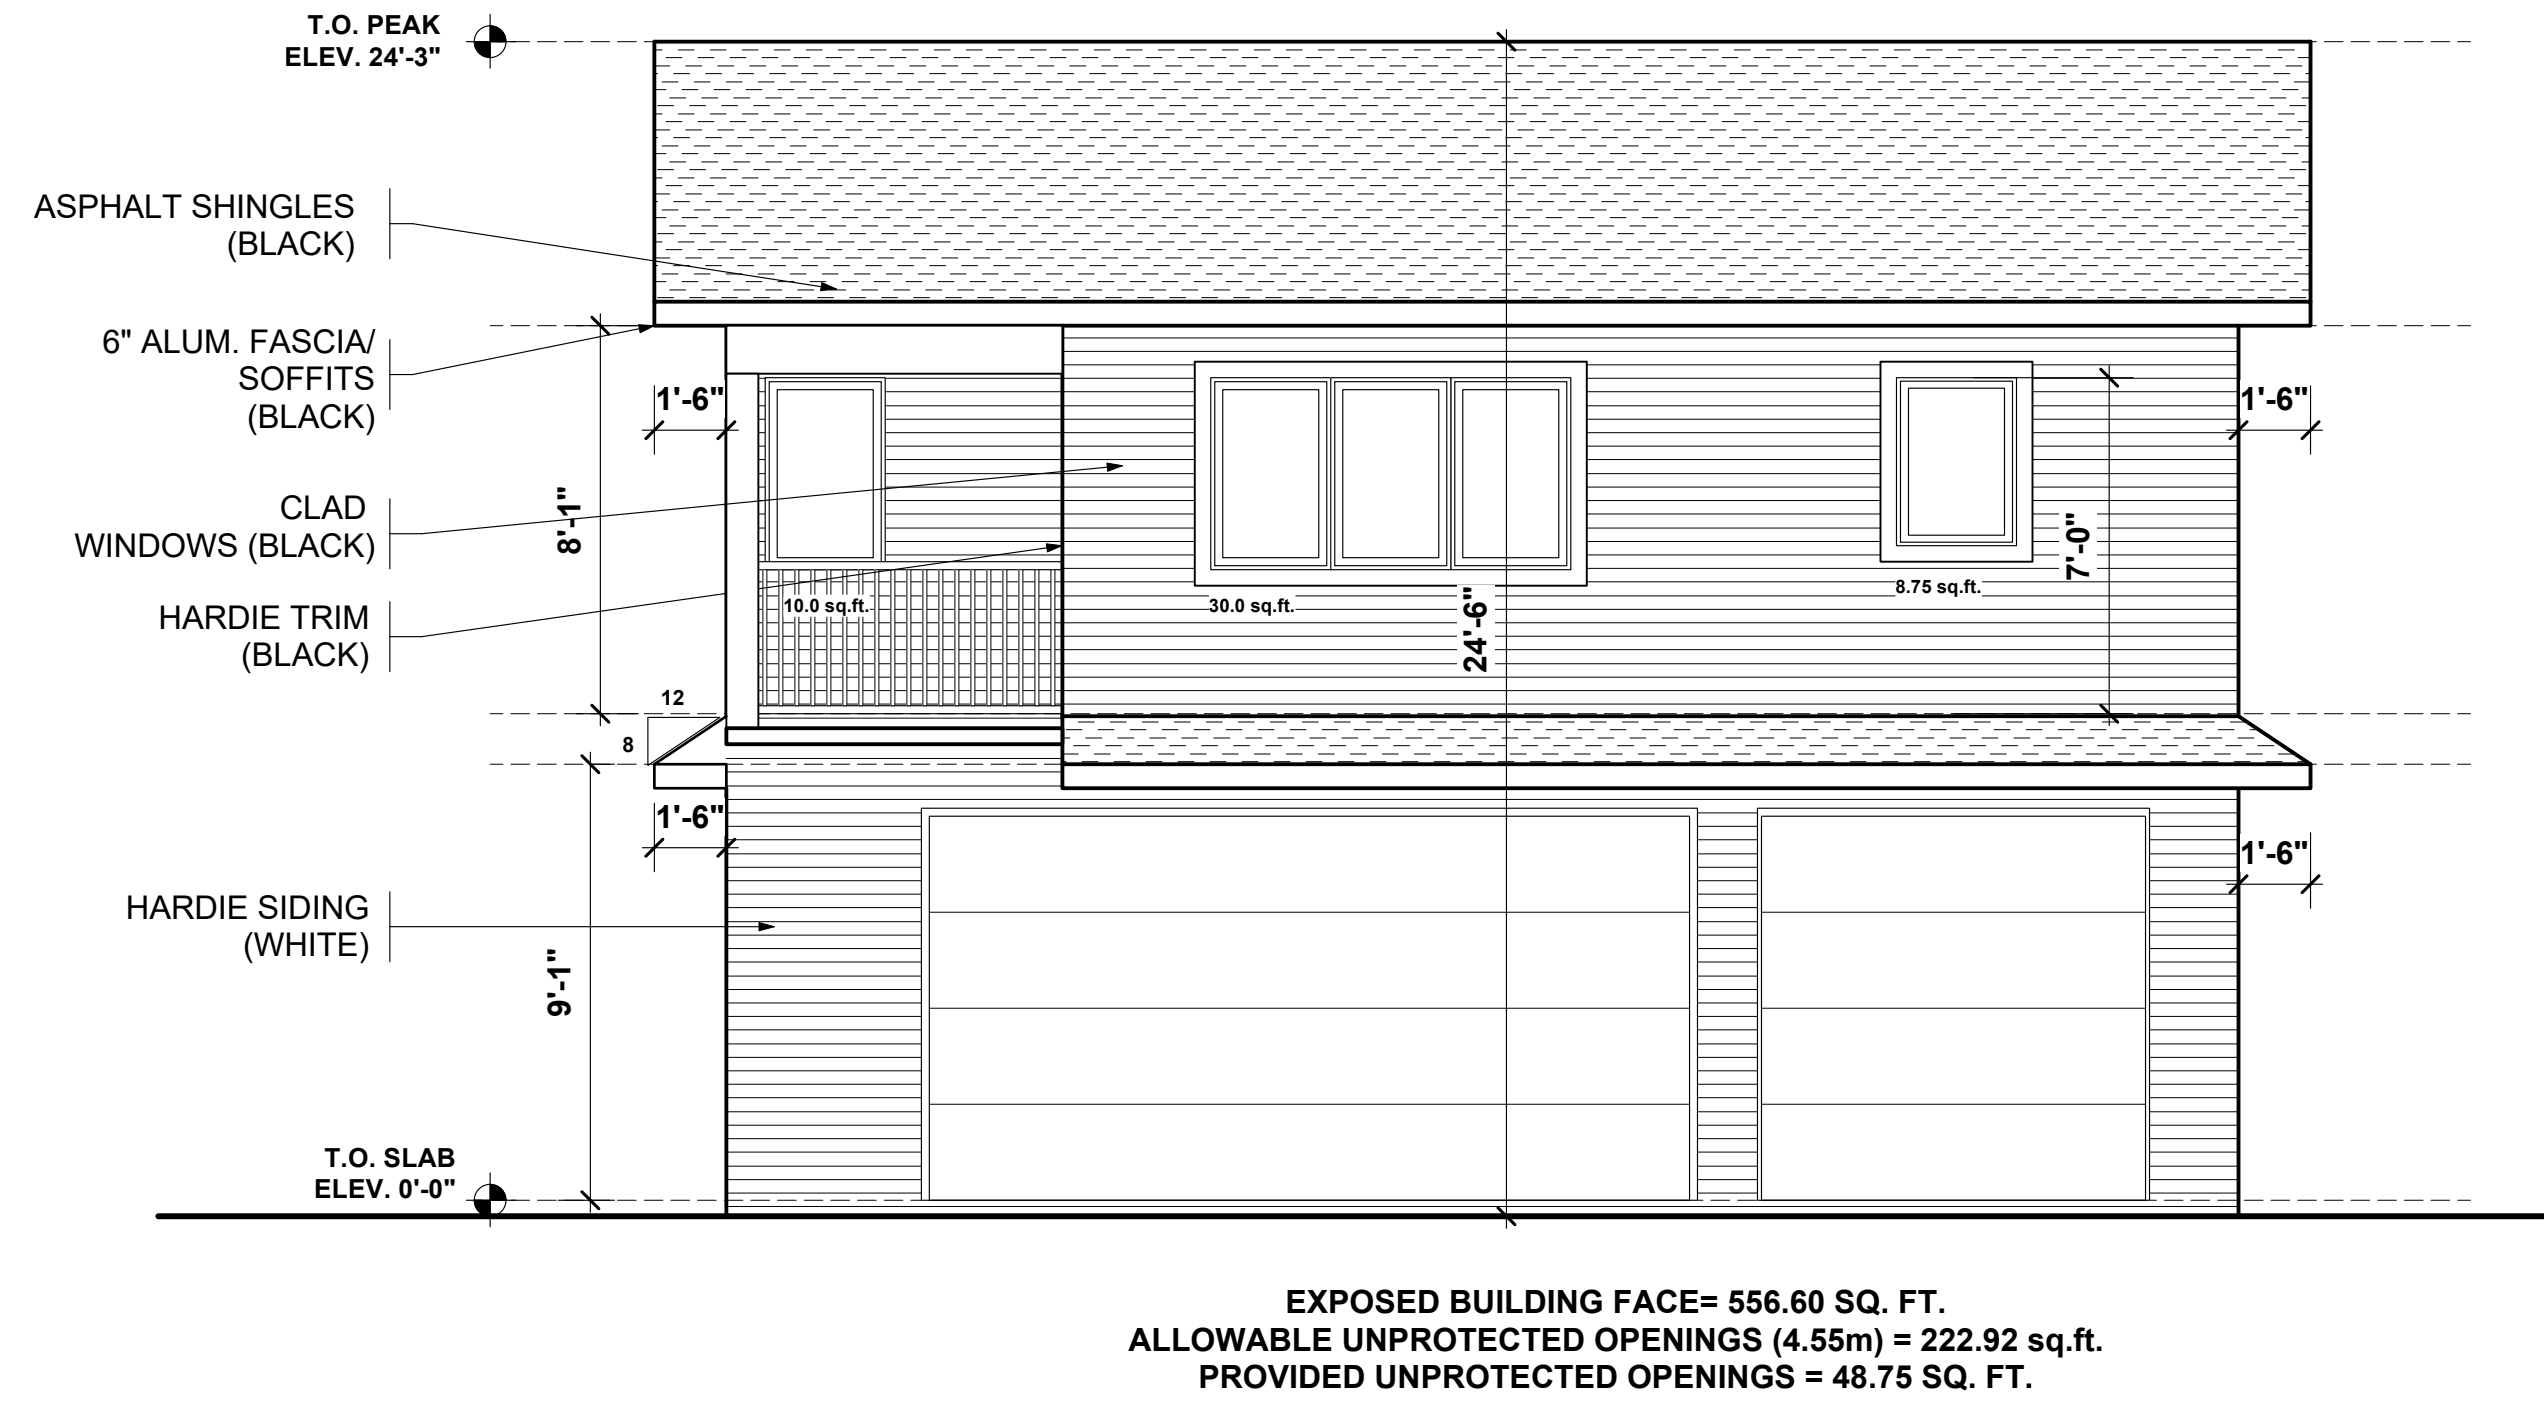

2

A3

NORTH-WEST ELEVATION

SCALE 1/4" = 1'-0"

GENERAL NOTES

1. THE CONTRACTOR IS TO VERIFY ALL DIMENSIONS. ANY DISCREPANCIES BETWEEN THE DRAWINGS AND EXISTING CONDITIONS MUST BE REFERRED TO THE DESIGNER FOR ADJUSTMENT BEFORE ANY WORK AFFECTED IS BEGUN.
2. THE CONTRACTOR IS TO COMPLY WITH ALL APPLICABLE BUILDING CODES, ORDINANCES AND REGULATIONS
3. DO NOT SCALE THESE DRAWINGS
4. ALL DRAWINGS ARE COPYRIGHT MATERIAL AND MAY NOT BE REPRODUCED WITHOUT PERMISSION FROM BENJAMIN RUSSELL DESIGN

ISSUED

06/09/26 FOR DEVELOPMENT PERMIT

07/21/26 FOR DP REVISIONS

REVISIONS

PROJECT

3211 RAE CRESCENT SE
CALGARY, ALBERTA

DRAWING TITLE

NORTH-EAST ELEVATION
SOUTH-WEST ELEVATION


PROJECT # : 26-03

DATE : 07/21/26

DRAWN BY : JJA

SCALE : AS NOTED

SHEET : A4 OF 4

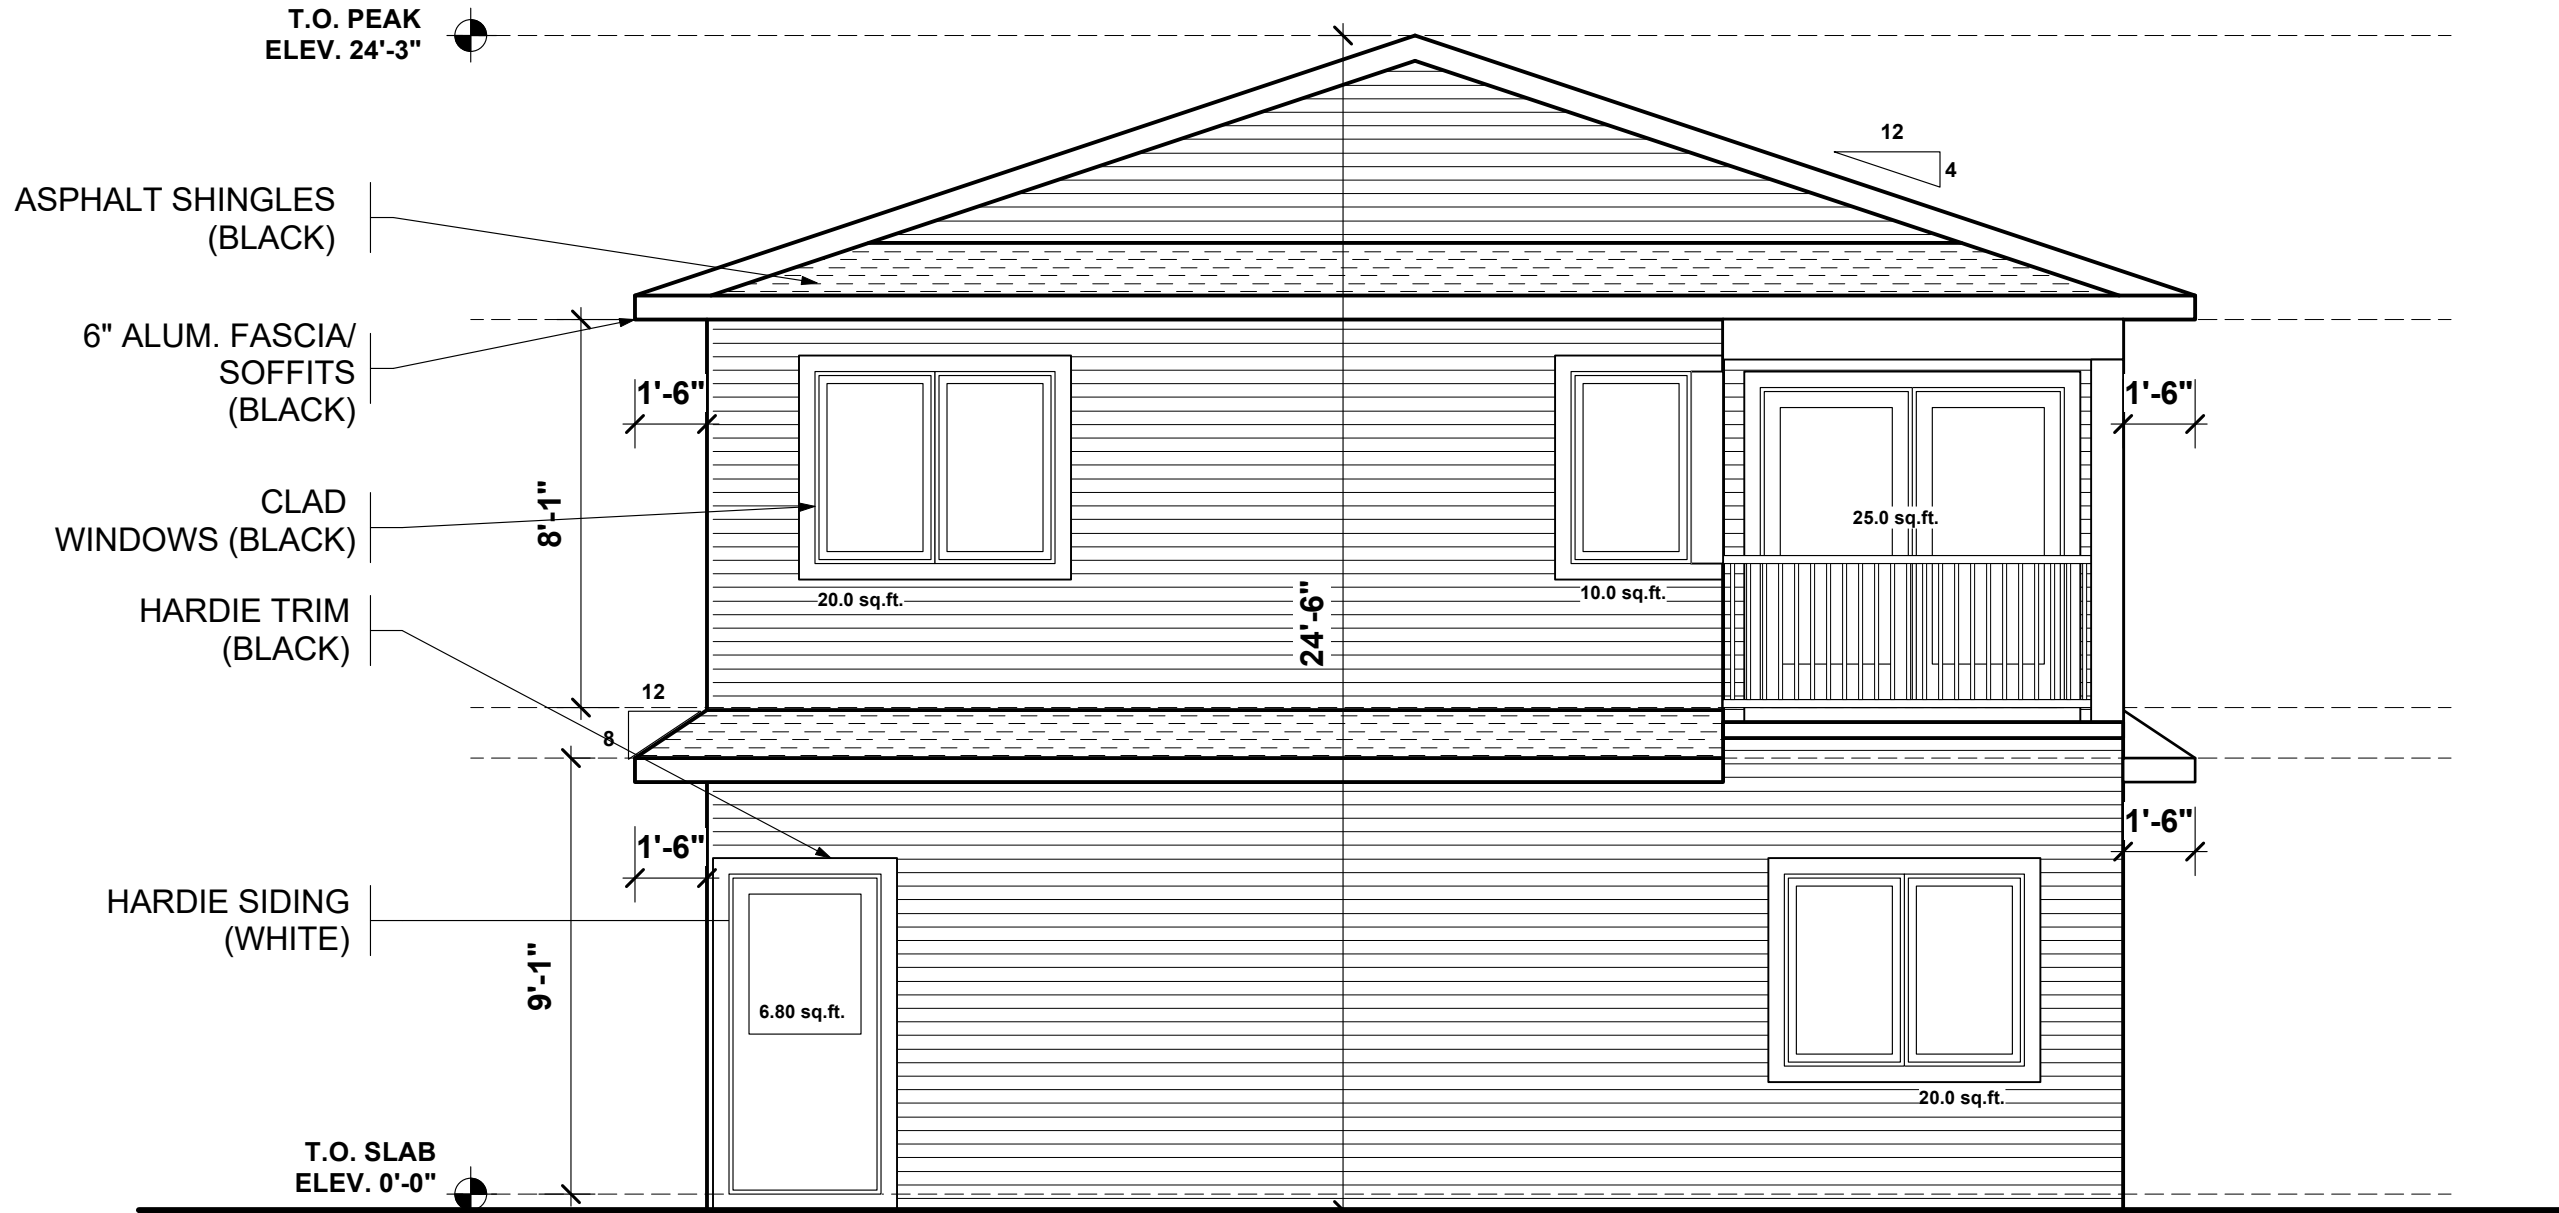


EXPOSED BUILDING FACE= 556.60 SQ. FT.
ALLOWABLE UNPROTECTED OPENINGS (4.55m) = 222.92 sq.ft.
PROVIDED UNPROTECTED OPENINGS = 81.80 SQ. FT.

1

A4

NORTH-EAST ELEVATION

SCALE 1/4" = 1'-0"

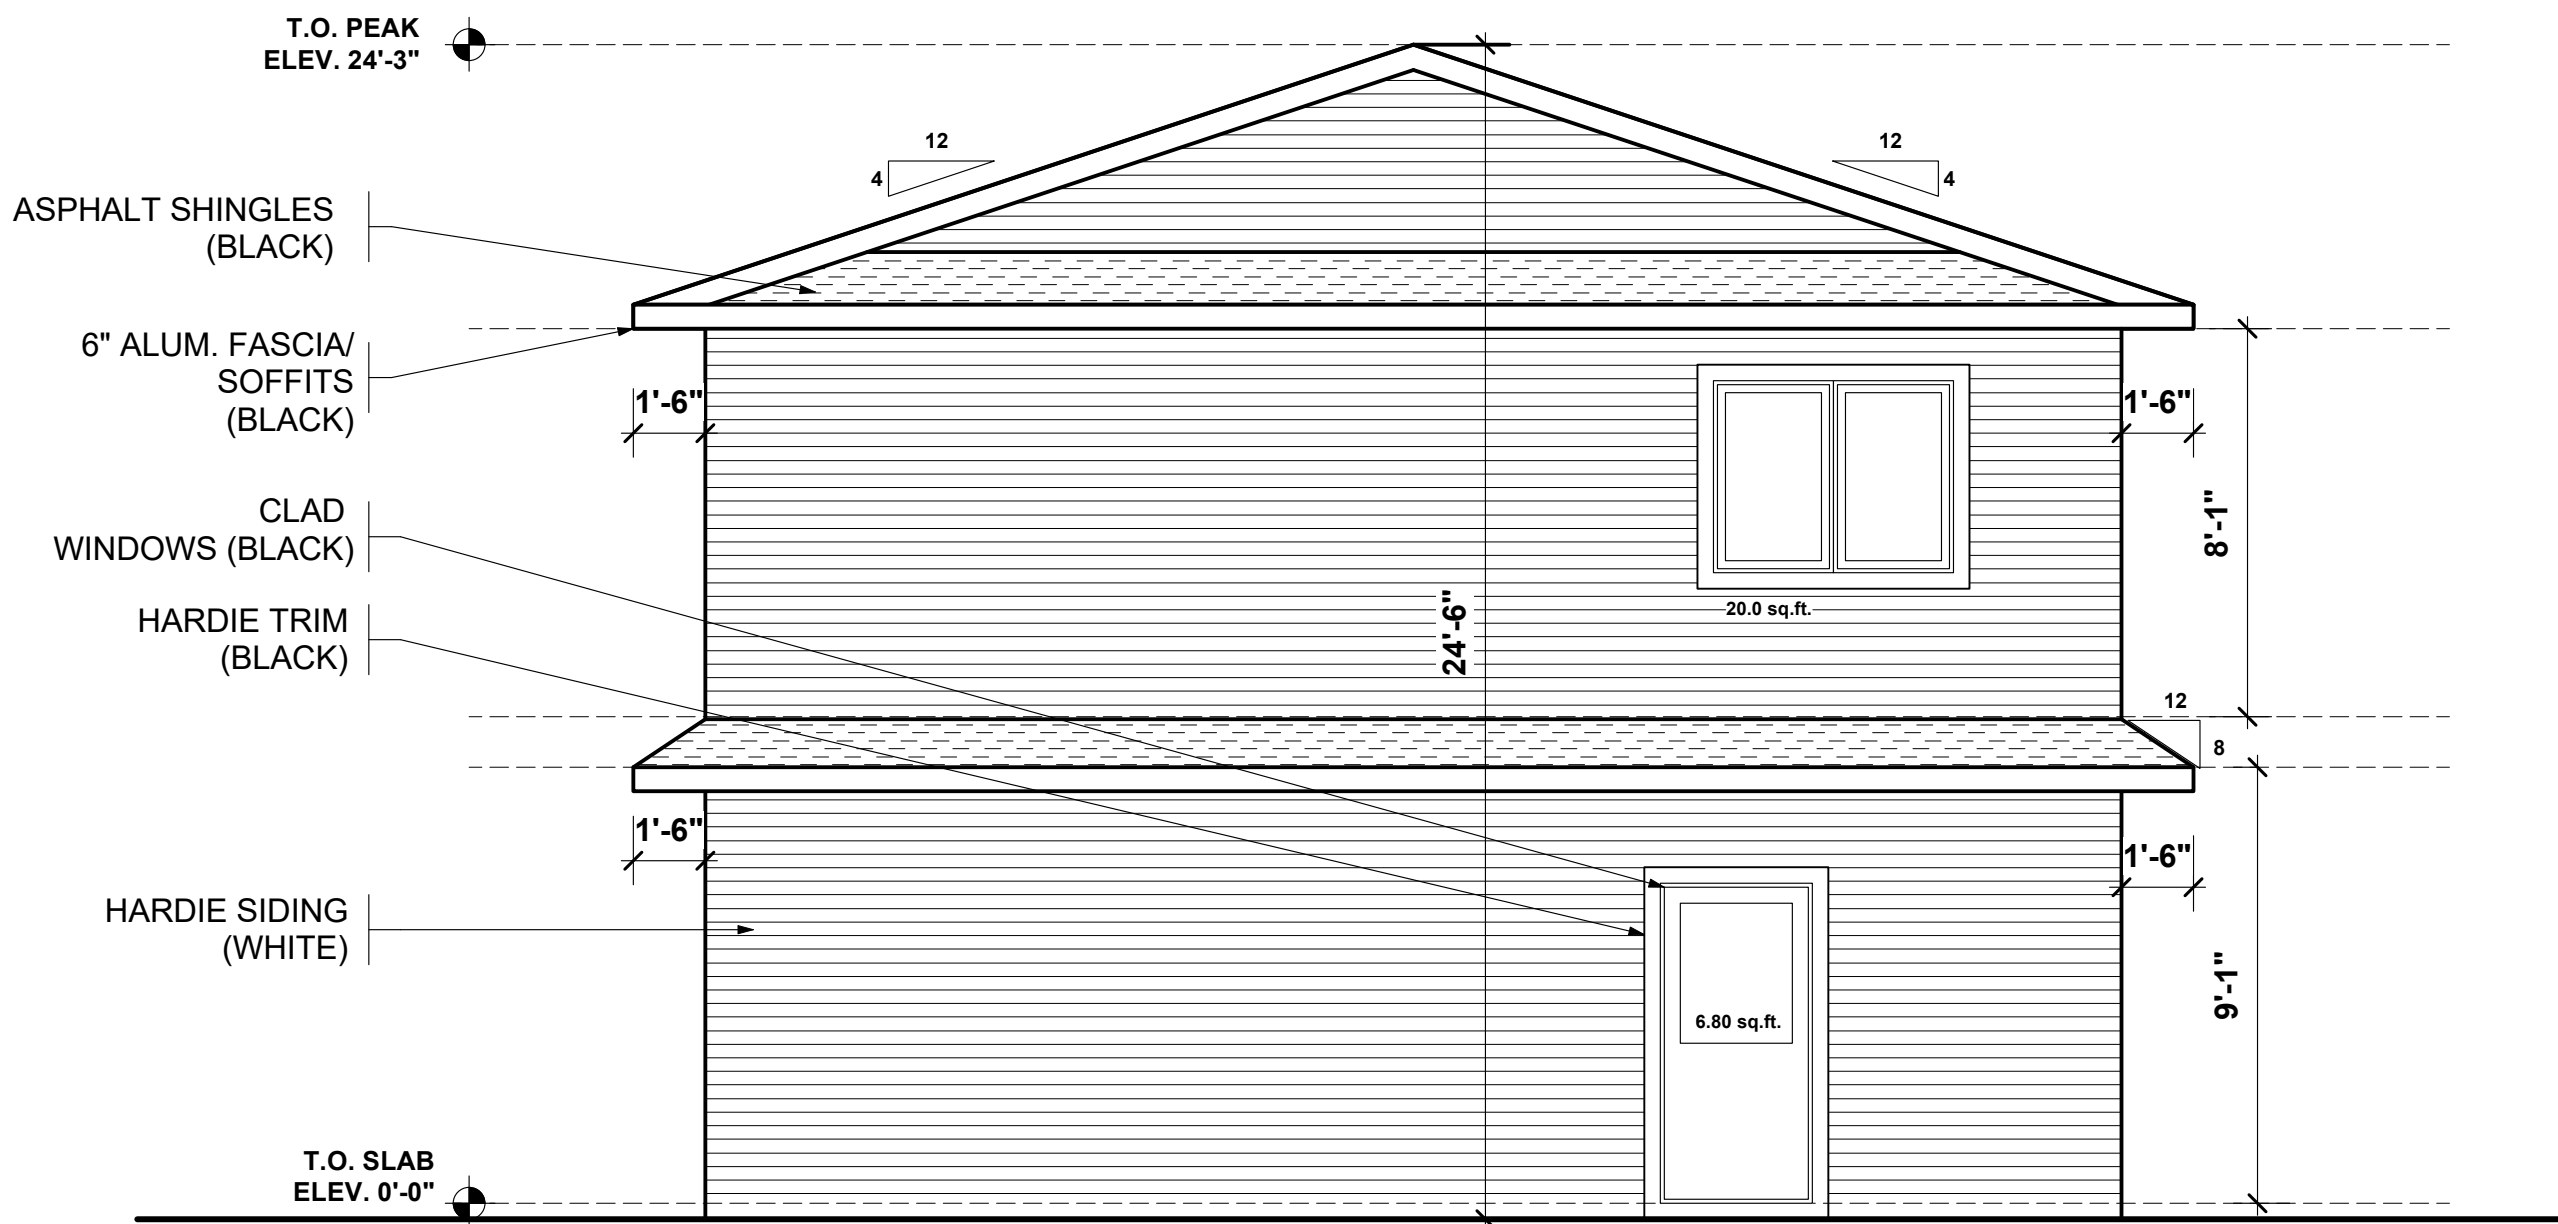


EXPOSED BUILDING FACE= 547.28 SQ. FT.
ALLOWABLE UNPROTECTED OPENINGS (1.20m) = 38.30 sq.ft. (7.0%)
PROVIDED UNPROTECTED OPENINGS = 26.80 SQ. FT. (4.90%)

2

A4

SOUTH-WEST ELEVATION

SCALE 1/4" = 1'-0"

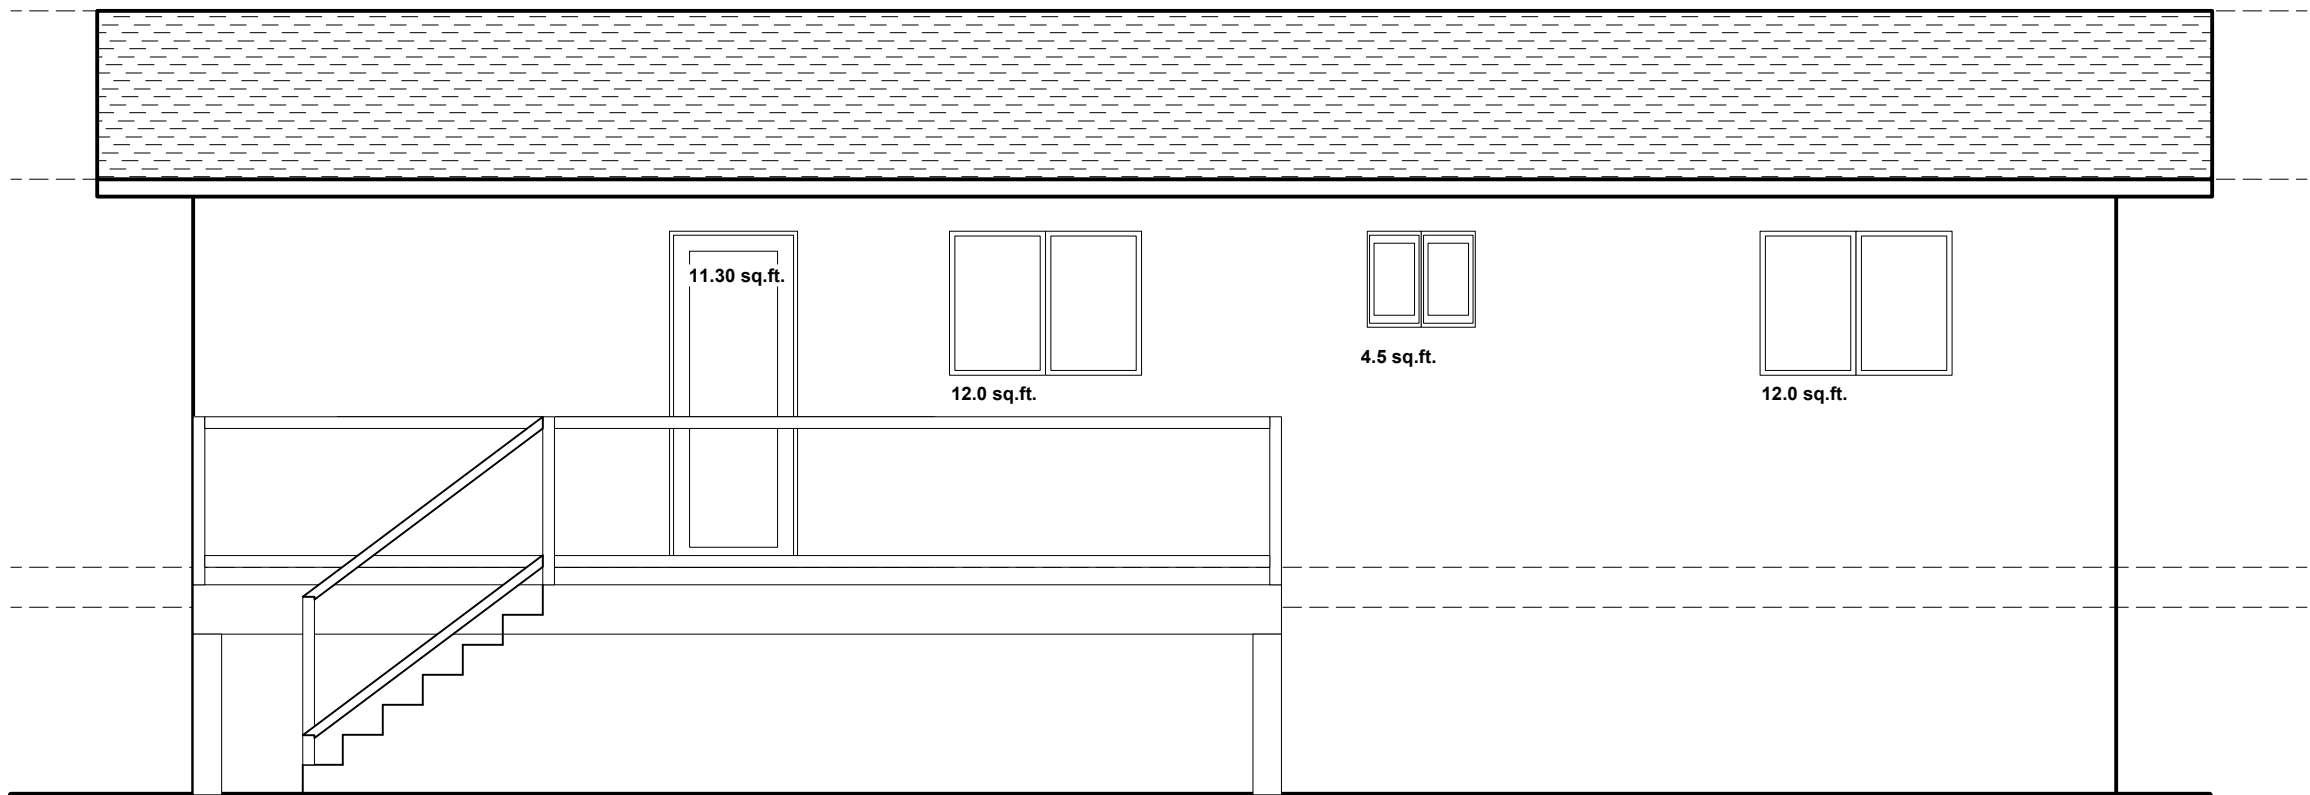

EXPOSED BUILDING FACE= 272.80 SQ. FT.
ALLOWABLE UNPROTECTED OPENINGS (5.52m) = 327.97 sq.ft.
PROVIDED UNPROTECTED OPENINGS = 39.80 SQ. FT.

3

A4

NORTH ELEVATION (EXISTING HOME)

SCALE 1/4" = 1'-0"