



GENERAL NOTES:

- NEW WINDOWS ON FRONT OF HOUSE TO BE HYBRID.
- NEW 4" SMARTBOARD BATTEN AROUND WINDOWS & DOOR

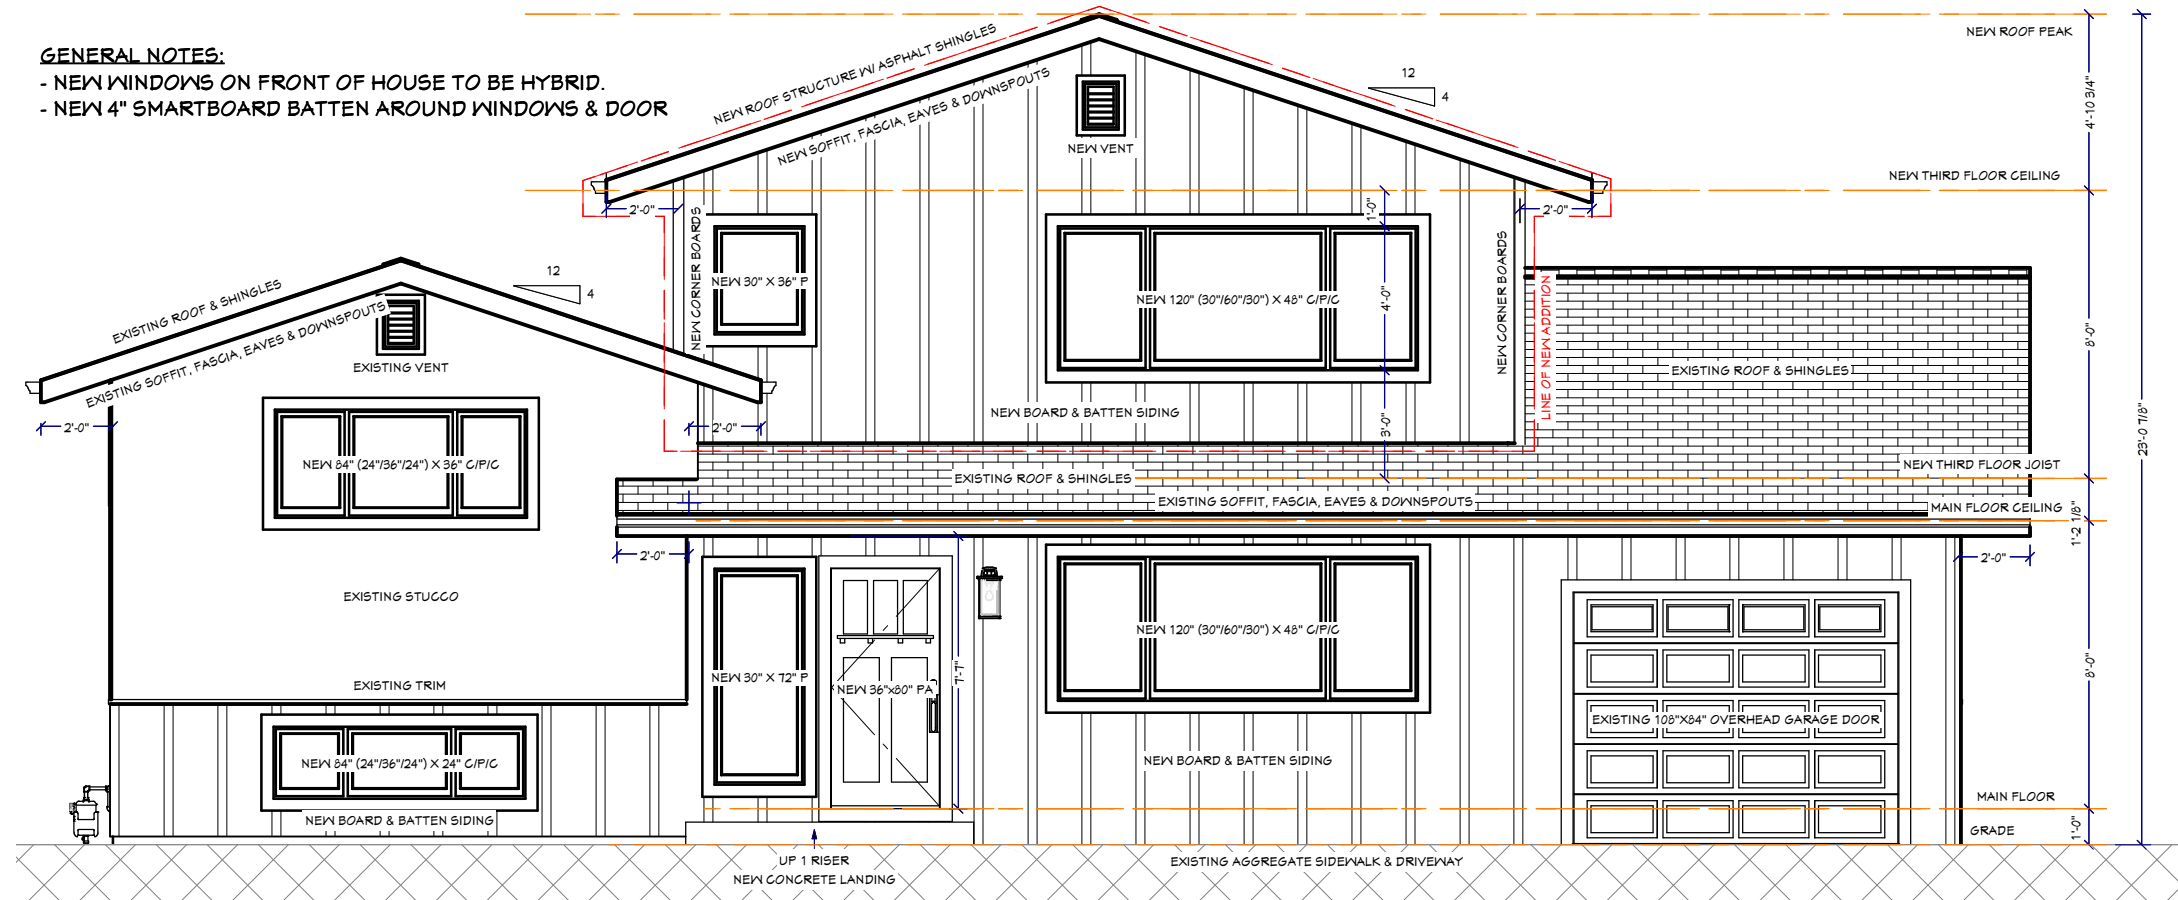

FRONT ELEVATION

SCALE: 3/16" = 1'-0"

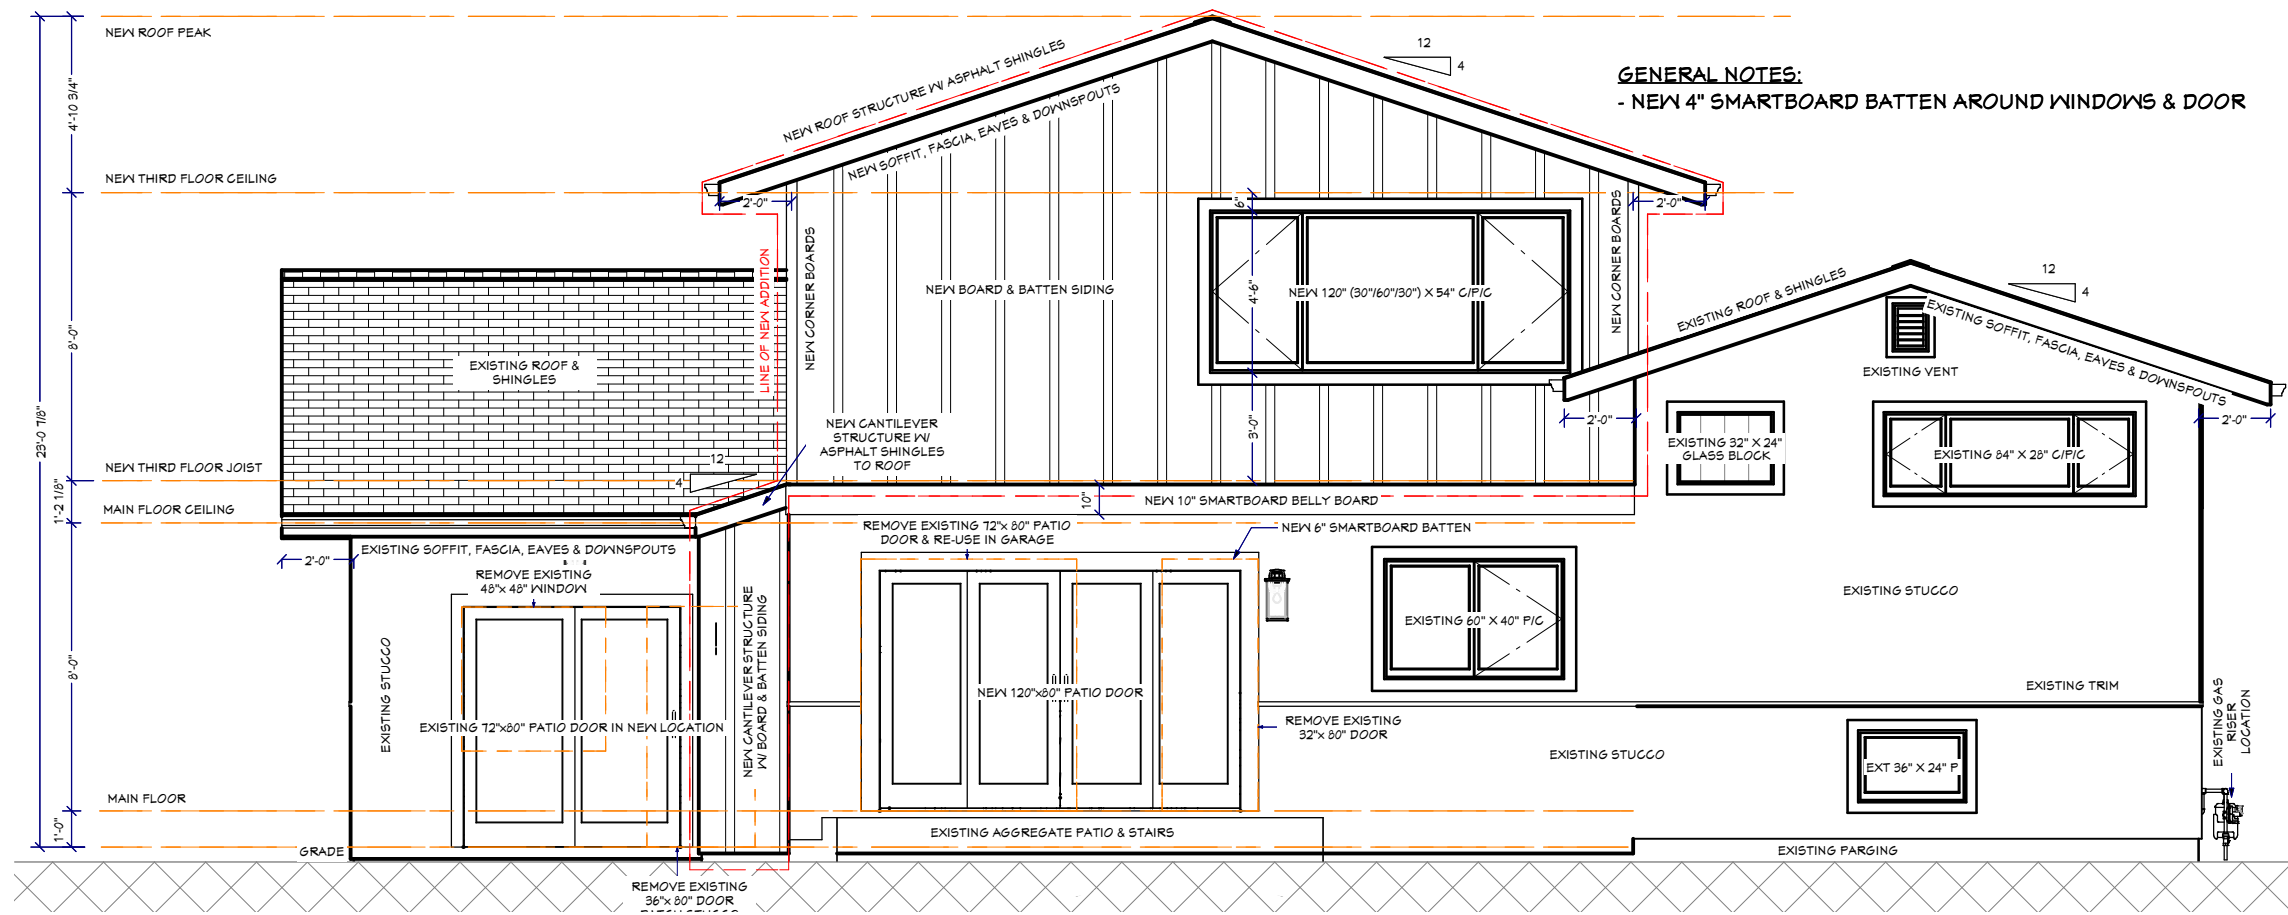

GENERAL NOTES:

- NEW 4" SMARTBOARD BATTEN AROUND WINDOWS & DOOR

REAR ELEVATION

SCALE: 3/16" = 1'-0"

ALL IDEAS AND DESIGNS REPRESENTED BY THIS DRAWING ARE OWNED BY ULTIMATE RENOVATIONS AND WERE CREATED FOR USE IN A SPECIFIED PROJECT. NONE OF THE IDEAS AND/OR DESIGNS MAY BE USED BY, OR DISCLOSED TO ANY OTHER PERSONS OR ORGANIZATION FOR ANY PURPOSE WITHOUT THE WRITTEN PERMISSION.



DESIGNER: JAR / SJP
STATUS: PRICING REVIEW

FRONT & REAR ELEVATIONS

PROJECT: C26016

21 ROSEVIEW DRIVE NW
CALGARY, AB.


DATE:
6/11/2026

TIME:
2:45:08 PM

SHEET:
A5


LEFT ELEVATION

SCALE: 3/16" = 1'-0"

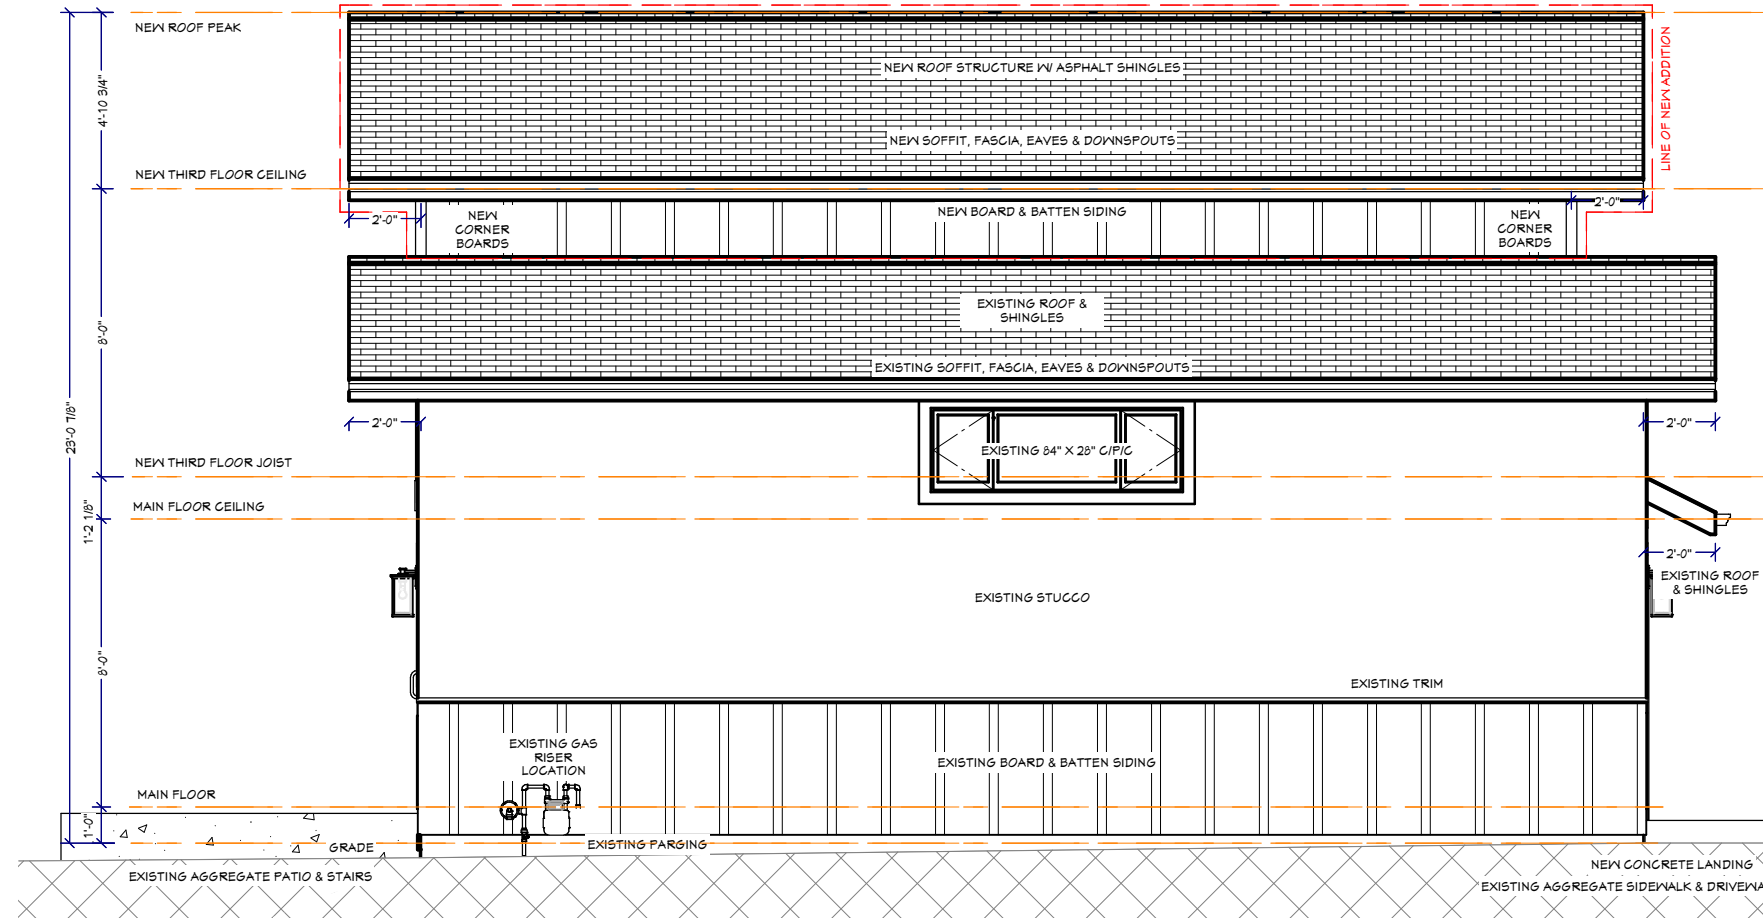

RIGHT ELEVATION

SCALE: 3/16" = 1'-0"

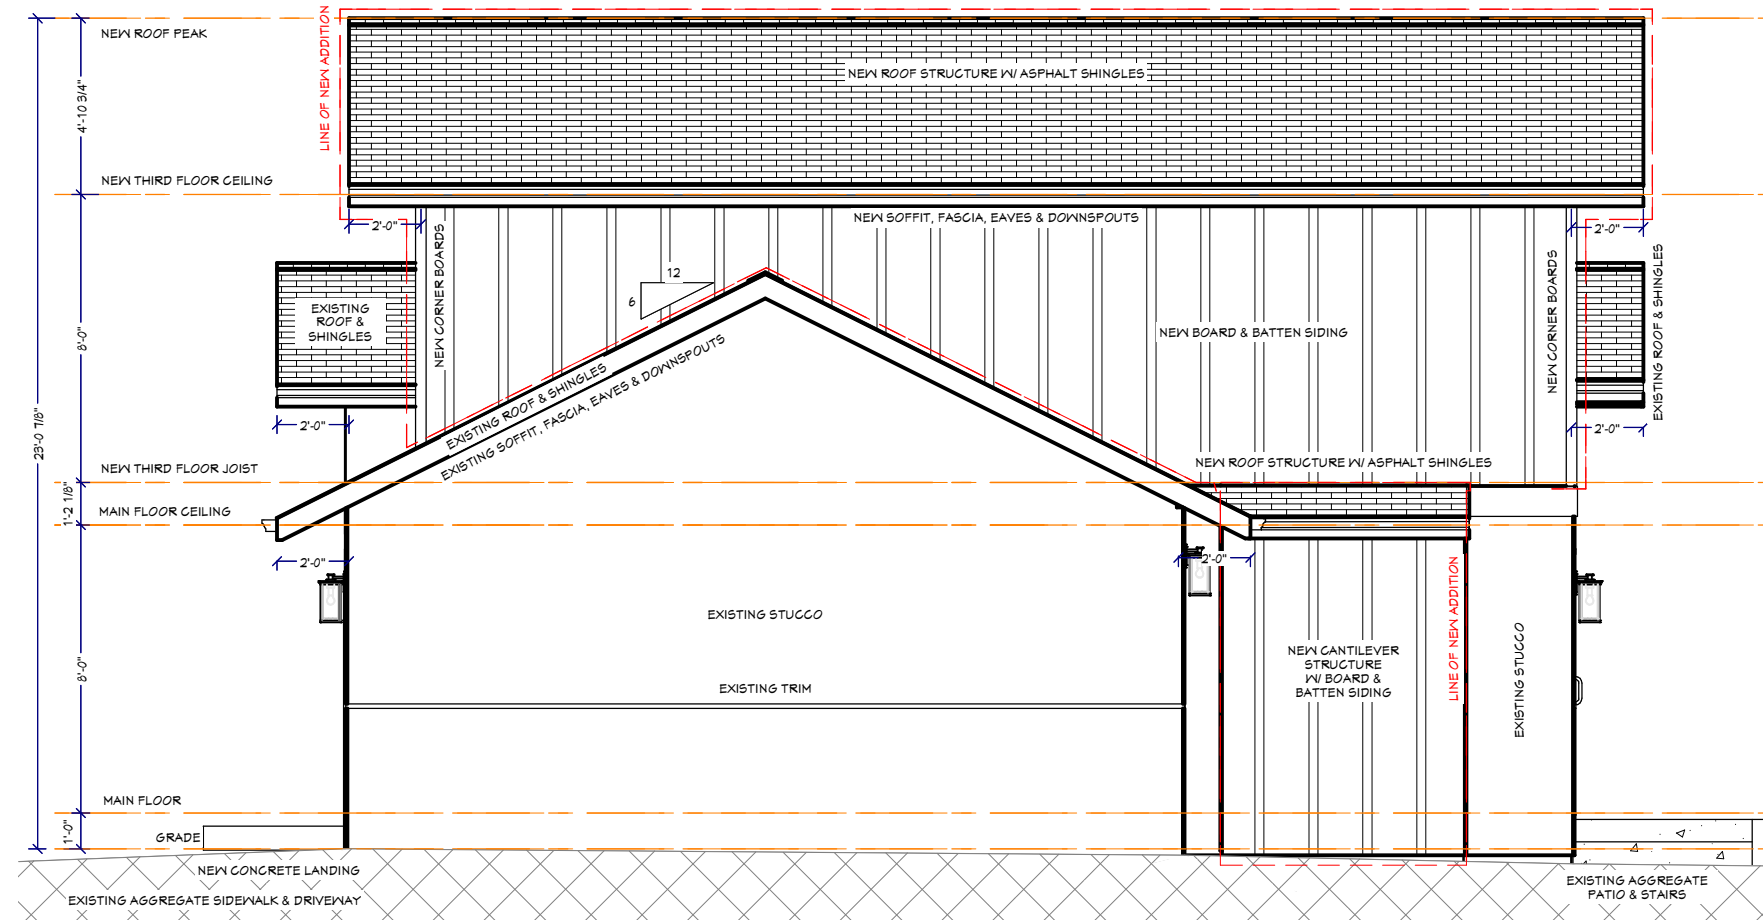

ALL IDEAS AND DESIGNS REPRESENTED BY THIS DRAWING ARE OWNED BY ULTIMATE RENOVATIONS AND WERE CREATED FOR USE IN A SPECIFIED PROJECT. NONE OF THE IDEAS AND/OR DESIGNS MAY BE USED BY, OR DISCLOSED TO ANY OTHER PERSONS OR ORGANIZATION FOR ANY PURPOSE WITHOUT THE WRITTEN PERMISSION.



DESIGNER: JAR / SJP
STATUS: PRICING REVIEW

LEFT & RIGHT ELEVATIONS

PROJECT: C26016

21 ROSEVIEW DRIVE NW
CALGARY, AB.

DATE:
6/11/2026

TIME:
2:45:08 PM

SHEET:
A6



NOTE:
ALL FINISHES ARE SHOWN FOR DISPLAY PURPOSES ONLY AND
MAY NOT BE INDICATIVE OF FINAL SELECTIONS.

FRONT EXTERIOR RENDERING

SCALE: N.T.S.

PROJECT: C26016

21 ROSEVIEW DRIVE NW
CALGARY, AB.

DESIGNER: JAR / SJP
STATUS: PRICING REVIEW

EXTERIOR RENDERING



ALL IDEAS AND DESIGNS REPRESENTED BY THIS DRAWING ARE OWNED BY ULTIMATE RENOVATIONS AND WERE CREATED FOR USE IN A SPECIFIED PROJECT. NONE OF THE IDEAS AND/OR DESIGNS MAY BE USED BY, OR DISCLOSED TO ANY OTHER PERSONS OR ORGANIZATION FOR ANY PURPOSE WITHOUT THE WRITTEN PERMISSION.

DATE:

6/11/2026

TIME:

2:45:14 PM

SHEET:

A13

