



| LIST OF DRAWINGS |                     |
|------------------|---------------------|
| A-0.0            | Cover Page          |
| A-0.1            | Site Plan           |
| A-1.0            | Basement Floor Plan |
| A-1.1            | Main Floor Plan     |
| A-1.2            | Upper Floor Plan    |
| A-1.3            | Roof Plan           |
| A-2.1            | Rear Elevation      |
| A-2.2            | Left Elevation      |
| A-2.3            | Right Elevation     |

FLOOR AREA

|                   |                   |
|-------------------|-------------------|
| BASEMENT FLOOR    | = 1150.00 SQ. FT. |
| MAIN FLOOR        | = 1174.50 SQ. FT. |
| ADDITION ON MAIN  | = 128.00 SQ. FT.  |
| ATTACHED GARAGE   | = 694.00 SQ. FT.  |
|                   |                   |
| UPPER FLOOR       | = 1760.00 SQ. FT. |
| ADDITION ON UPPER | = 34.00 SQ. FT.   |
|                   |                   |
| TOTAL             | = 4940.50 SQ. FT. |





ULTIMATE  
RENOVATIONS  
SINCE 1979

| NO. | DATE(D/M/Y) | DETAIL   | BY   |
|-----|-------------|----------|------|
| 01. | 21/04/2026  | AS BUILT | M.C. |
| 02. | 02/06/2026  | REVISION | M.C. |
| 03. | 03/06/2026  | DP PLANS | M.C. |
| 04. | --          | --       | --   |
| 05. | --          | --       | --   |

ISSUES:


PROJECT  
:  
Renovation

STATUS: DP


SIGNATURES  
:  
X \_\_\_\_\_

PRINTED 2026-06-03 4:22:15 PM  
:  
PROJECT  
NAME:  
162 Aspenshire Dr SW  
CALGARY, ALBERTA

|                        |                     |
|------------------------|---------------------|
| DESIGNER<br>:<br>JT    | JOB #:<br>#238-26   |
| SCALE<br>:<br>AS SHOWN | SHEET<br>:<br>A-0.0 |

 

PROJECT NOTES:

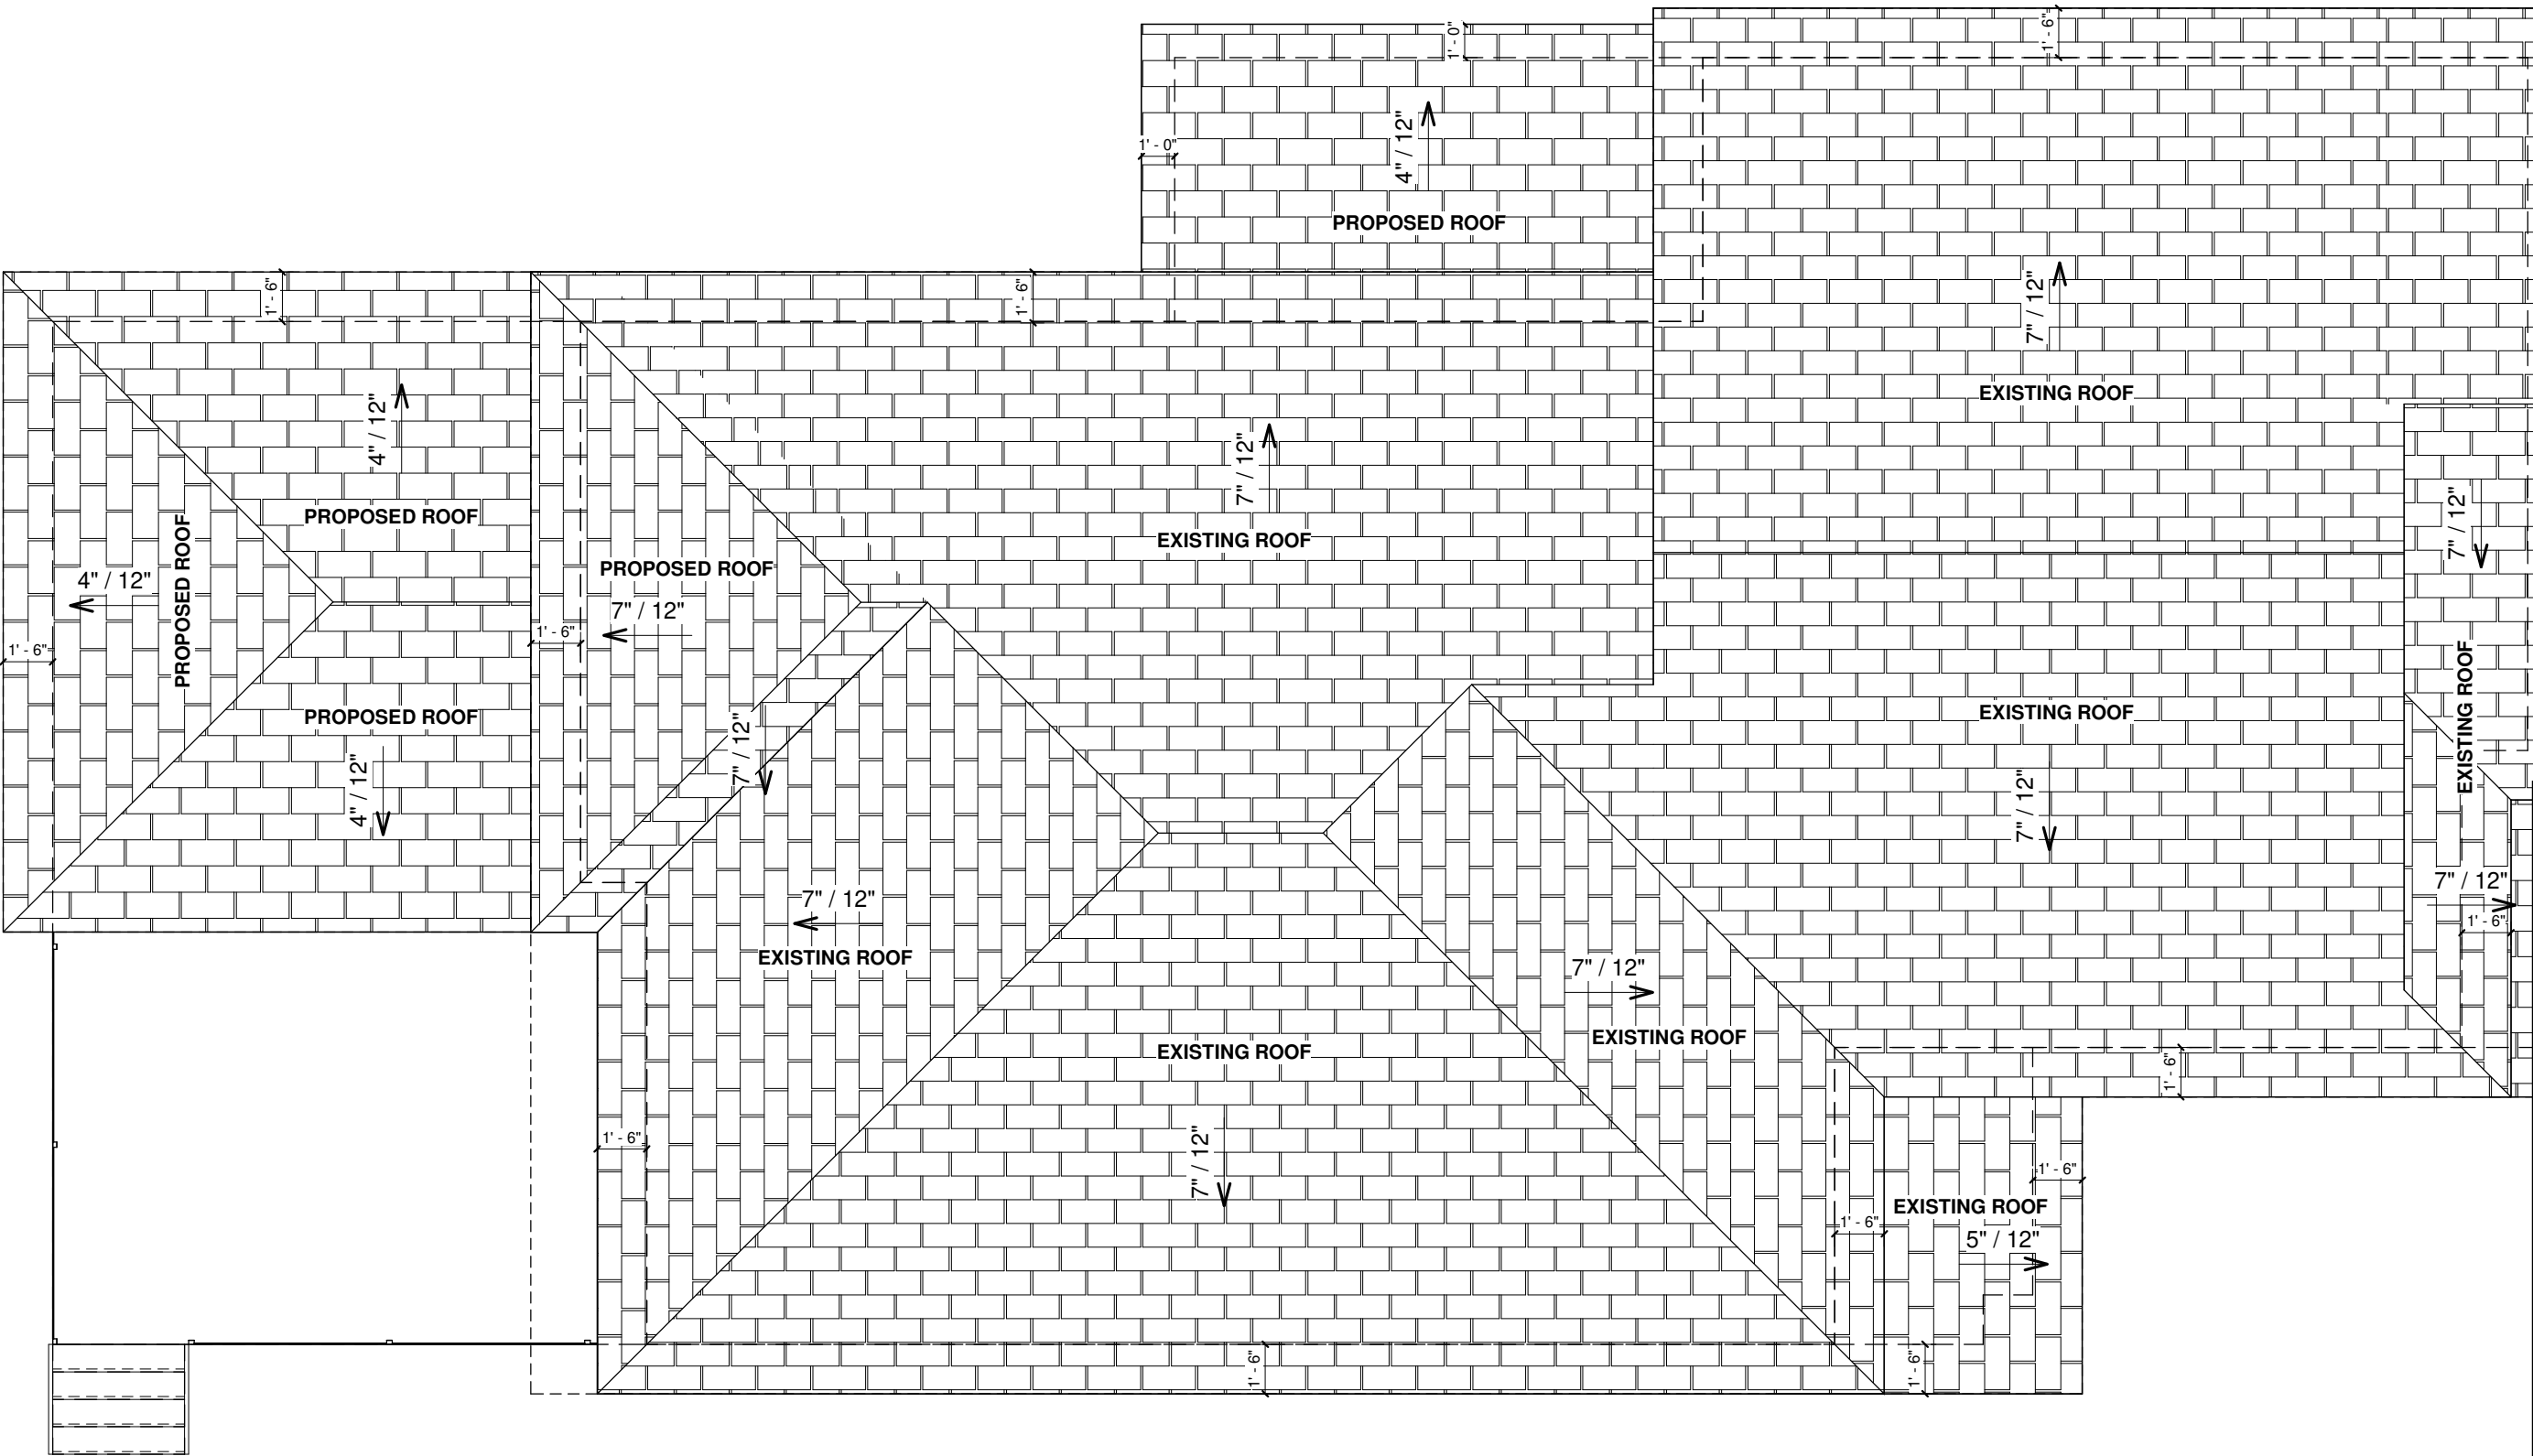

**PROPOSED - UPPER FLOOR PLAN**  
SCALE: 3/16" = 1'-0"



| NO. | DATE(D/M/Y) | DETAIL   | BY   |
|-----|-------------|----------|------|
| 01. | 21/04/2026  | AS BUILT | M.C. |
| 02. | 02/06/2026  | REVISION | M.C. |
| 03. | 03/06/2026  | DP PLANS | M.C. |
| 04. | --          | --       | --   |
| 05. | --          | --       | --   |

**ISSUES:**

PROJECT : **Renovation**


STATUS: **DP**

SIGNATURES :  
X \_\_\_\_\_

PRINTED : 2026-06-03 4:22:15 PM  
PROJECT NAME: 162 Aspenshire Dr SW  
CALGARY, ALBERTA

DESIGNER : **JT**      JOB #: **#238-26**

SCALE : **AS SHOWN**      SHEET : **A-1.3**

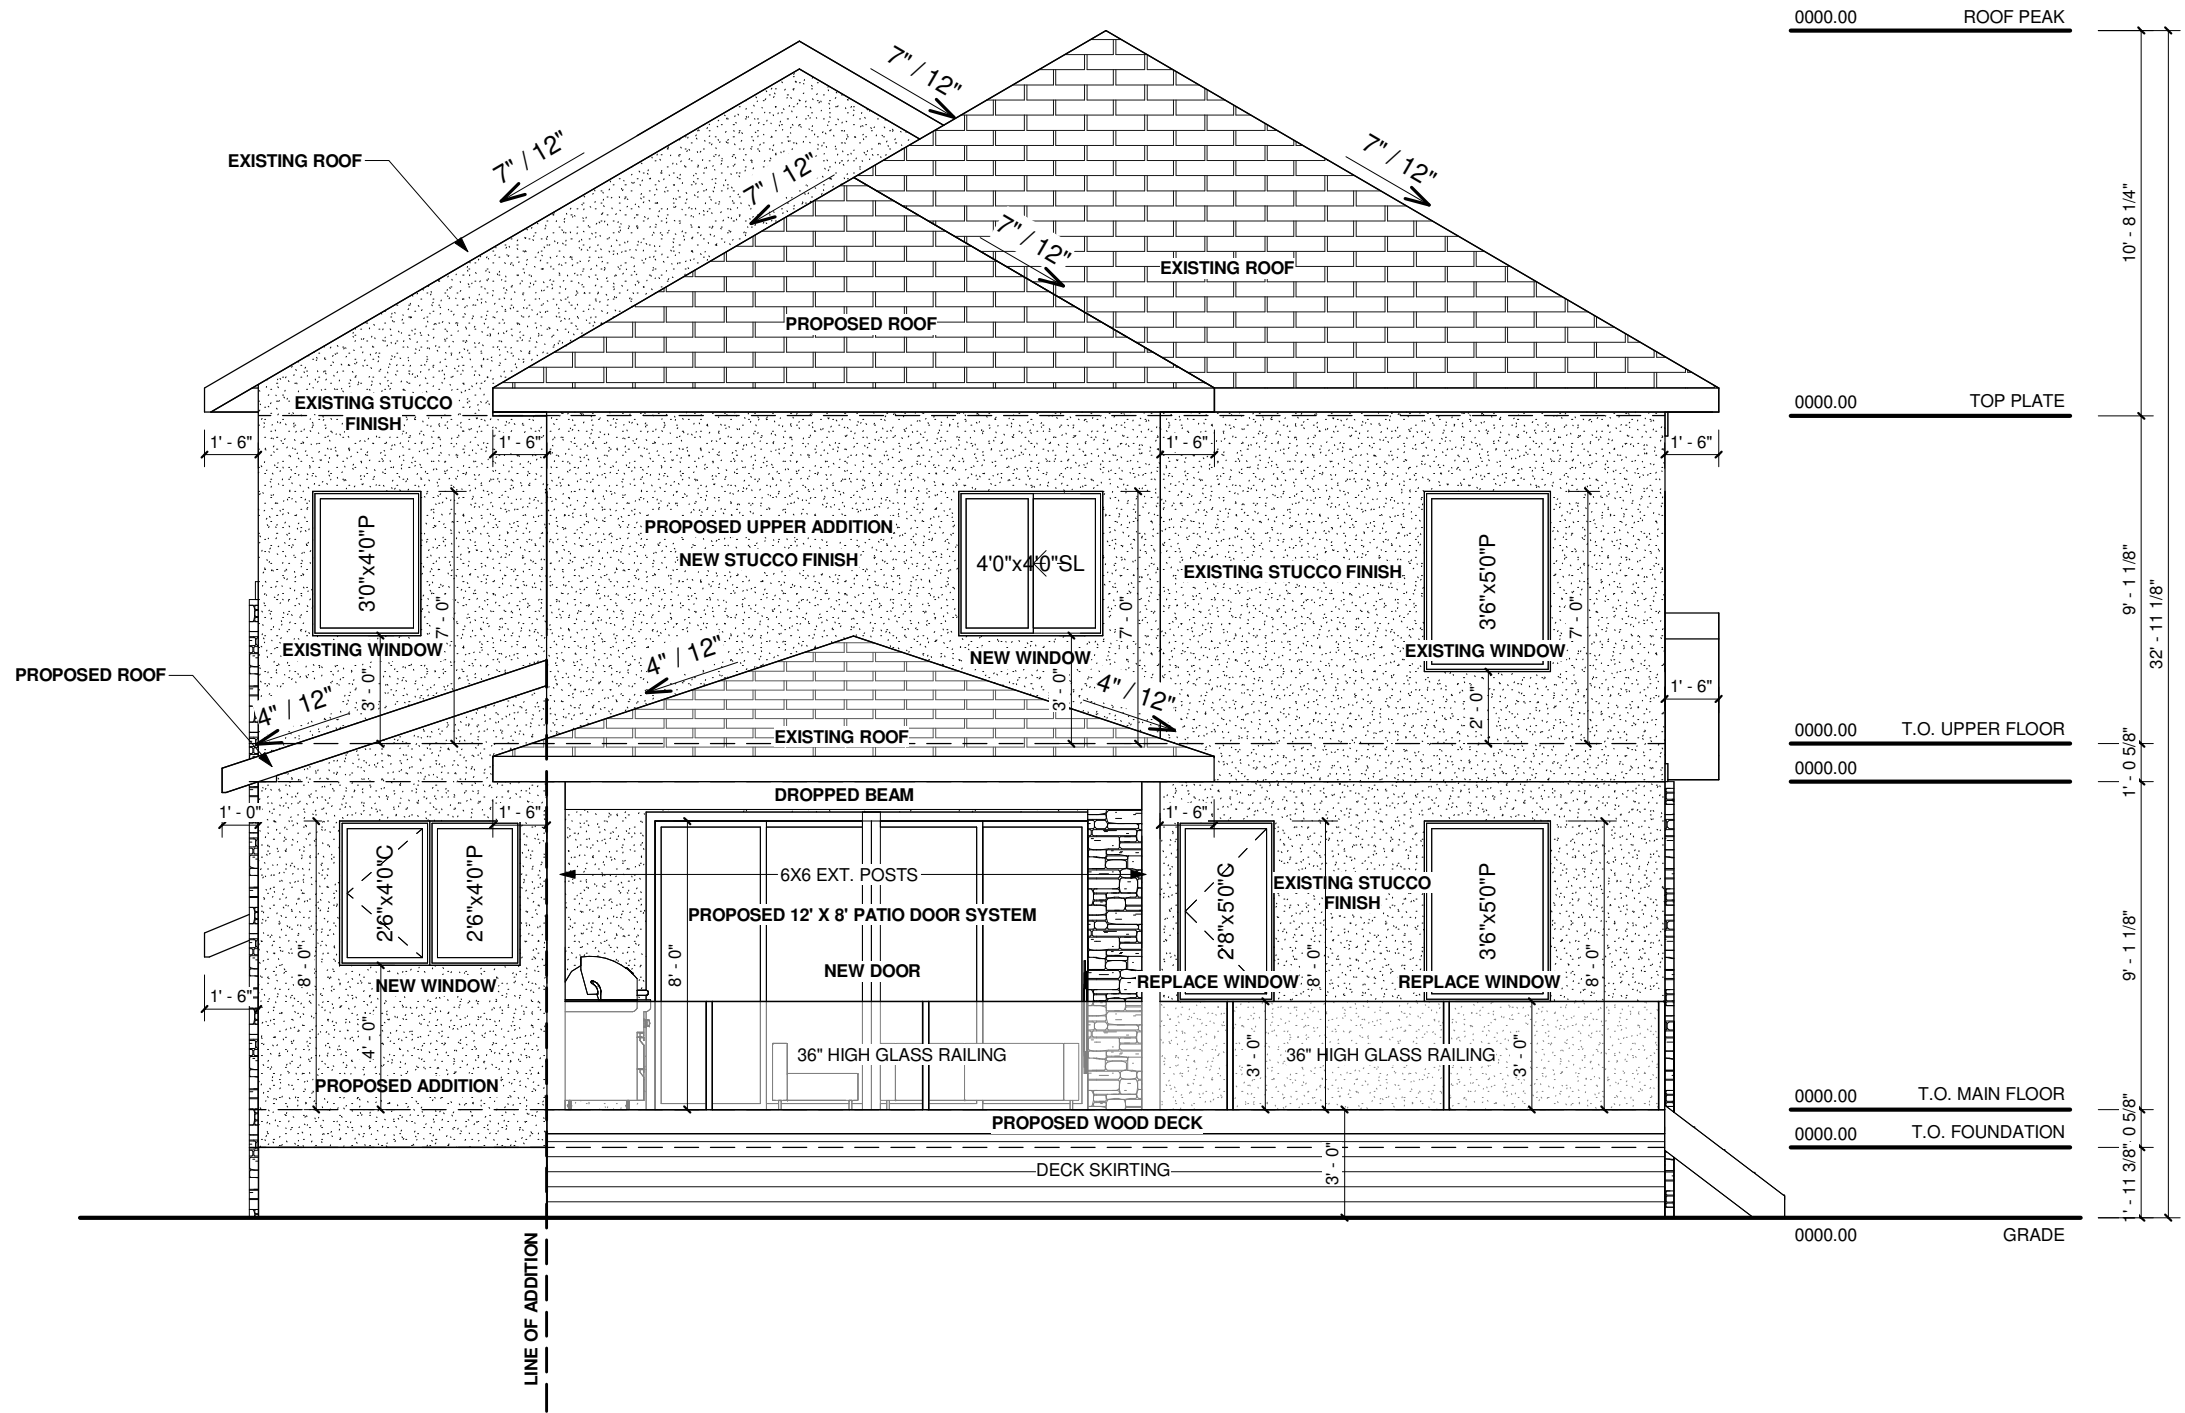

**REAR ELEVATION**  
SCALE: 3/16" = 1'-0"



| NO. | DATE(D/M/Y) | DETAIL   | BY   |
|-----|-------------|----------|------|
| 01. | 21/04/2026  | AS BUILT | M.C. |
| 02. | 02/06/2026  | REVISION | M.C. |
| 03. | 03/06/2026  | DP PLANS | M.C. |
| 04. | --          | --       | --   |
| 05. | --          | --       | --   |

**ISSUES:**


PROJECT : **Renovation**

STATUS: **DP**

SIGNATURES :  
X \_\_\_\_\_

PRINTED : 2026-06-03 4:22:15 PM  
PROJECT NAME: 162 Aspenshire Dr SW  
CALGARY, ALBERTA

|                  |                |
|------------------|----------------|
| DESIGNER : JT    | JOB #: #238-26 |
| SCALE : AS SHOWN | SHEET : A-2.1  |

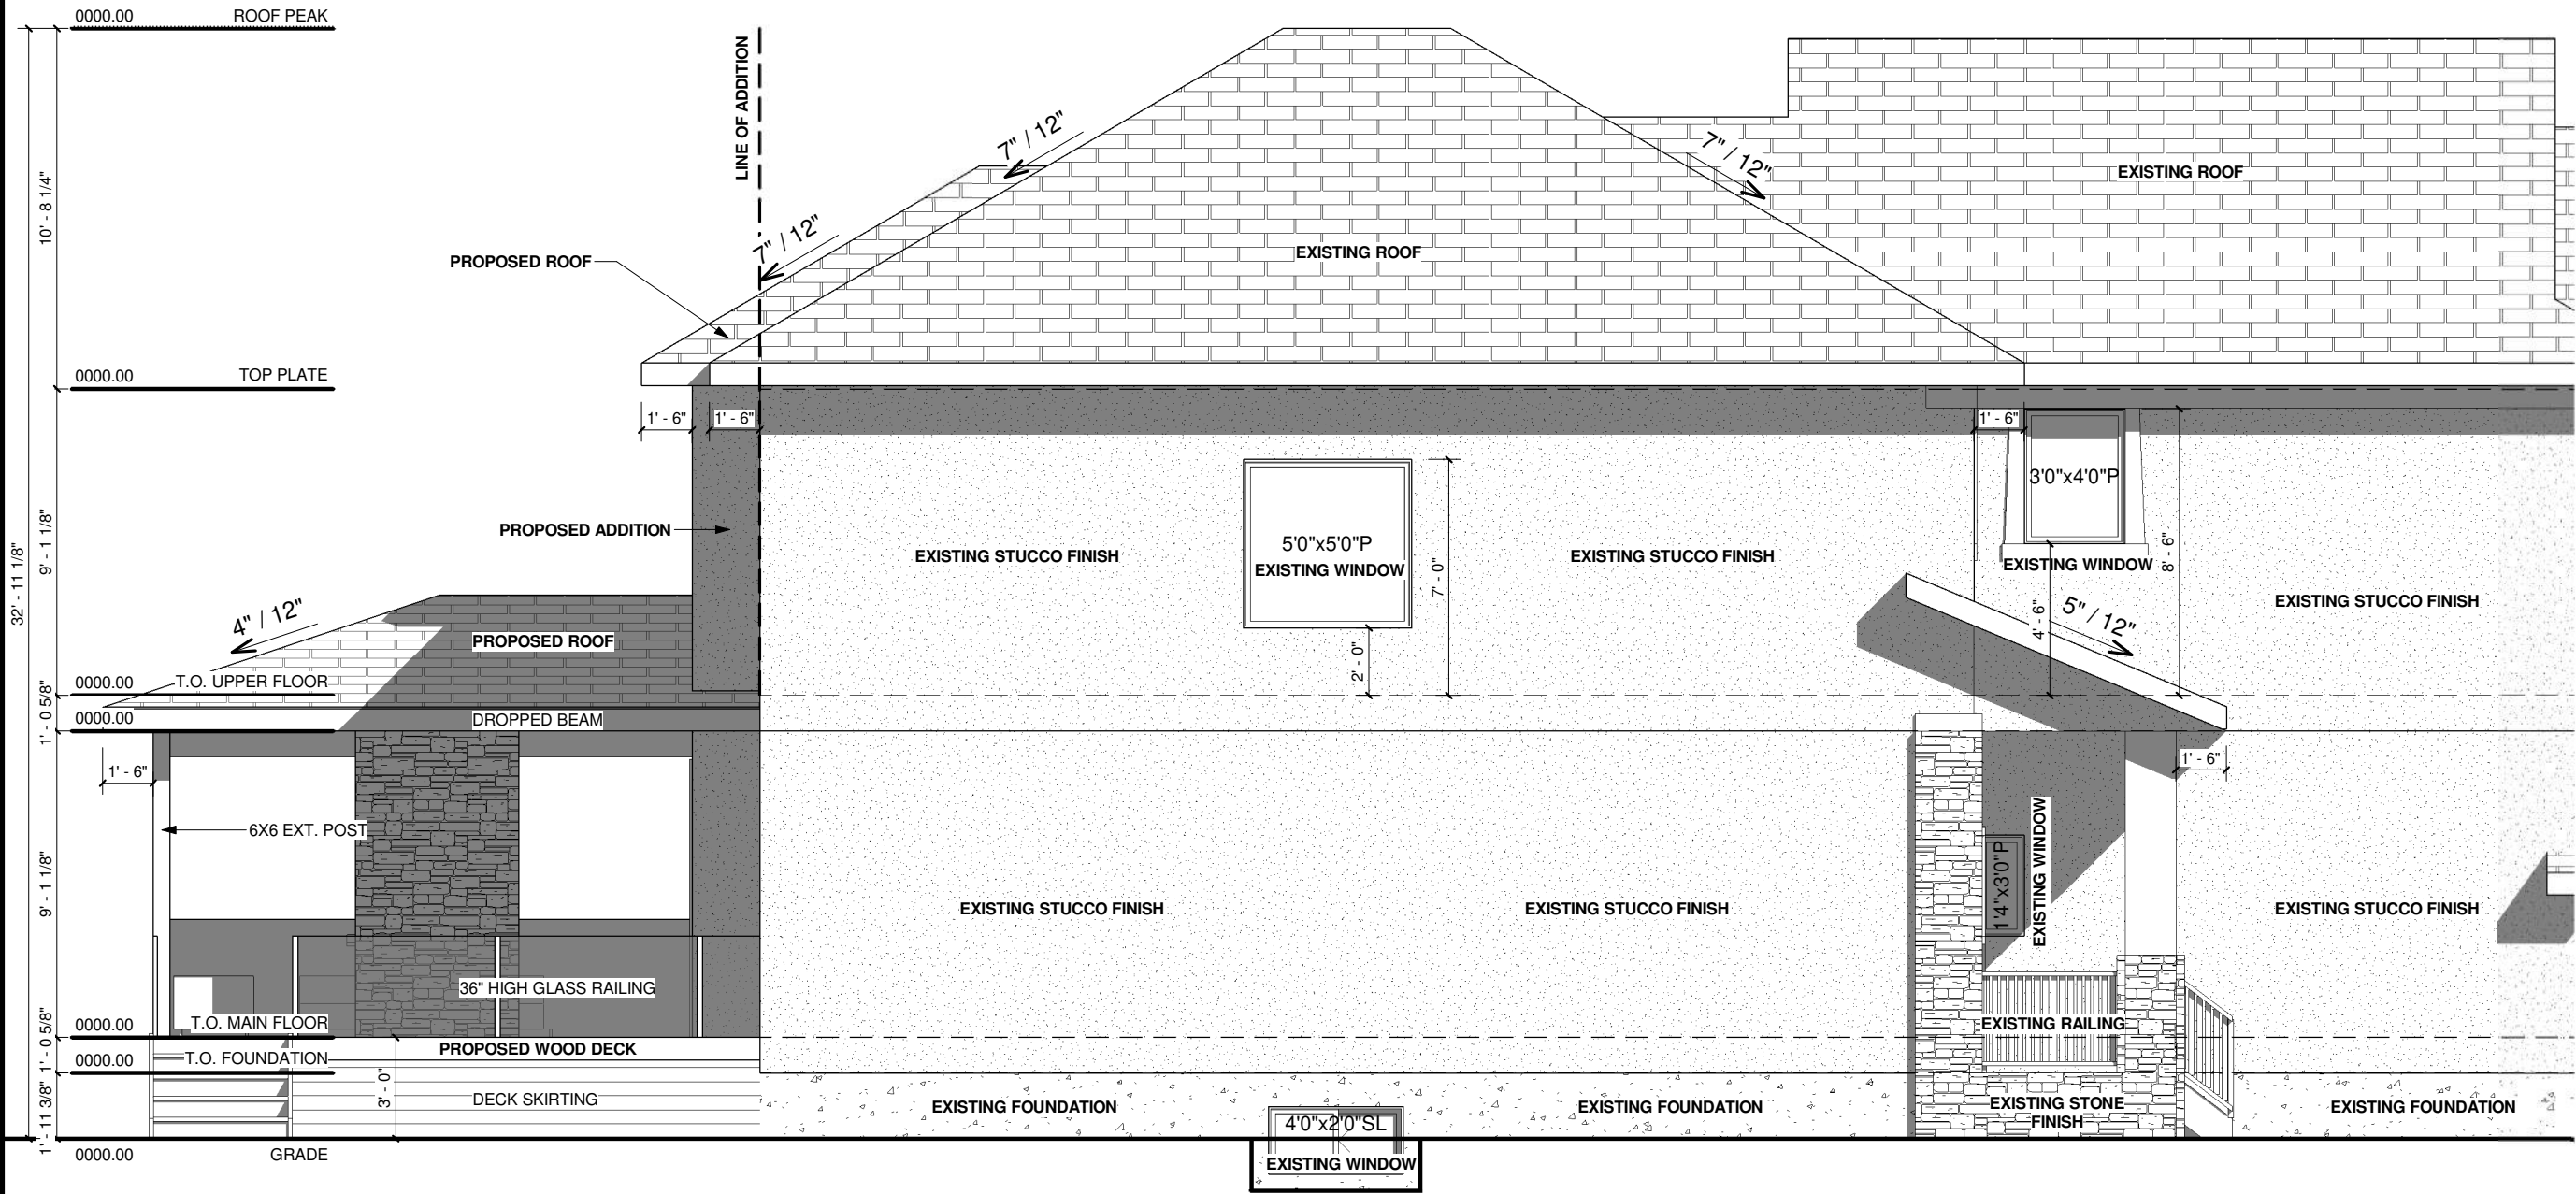


**LEFT ELEVATION**  
SCALE: 3/16" = 1'-0"



| NO. | DATE(D/M/Y) | DETAIL   | BY   |
|-----|-------------|----------|------|
| 01. | 21/04/2026  | AS BUILT | M.C. |
| 02. | 02/06/2026  | REVISION | M.C. |
| 03. | 03/06/2026  | DP PLANS | M.C. |
| 04. | --          | --       | --   |
| 05. | --          | --       | --   |

ISSUES:

|               |                                          |
|---------------|------------------------------------------|
| PROJECT       | Renovation                               |
| STATUS:       | DP                                       |
| SIGNATURES    | X                                        |
| PRINTED       | 2026-06-03 4:22:16 PM                    |
| PROJECT NAME: | 162 Aspenshire Dr SW<br>CALGARY, ALBERTA |
| DESIGNER      | JT                                       |
| JOB #:        | #238-26                                  |
| SCALE         | AS SHOWN                                 |
| SHEET         | A-2.2                                    |

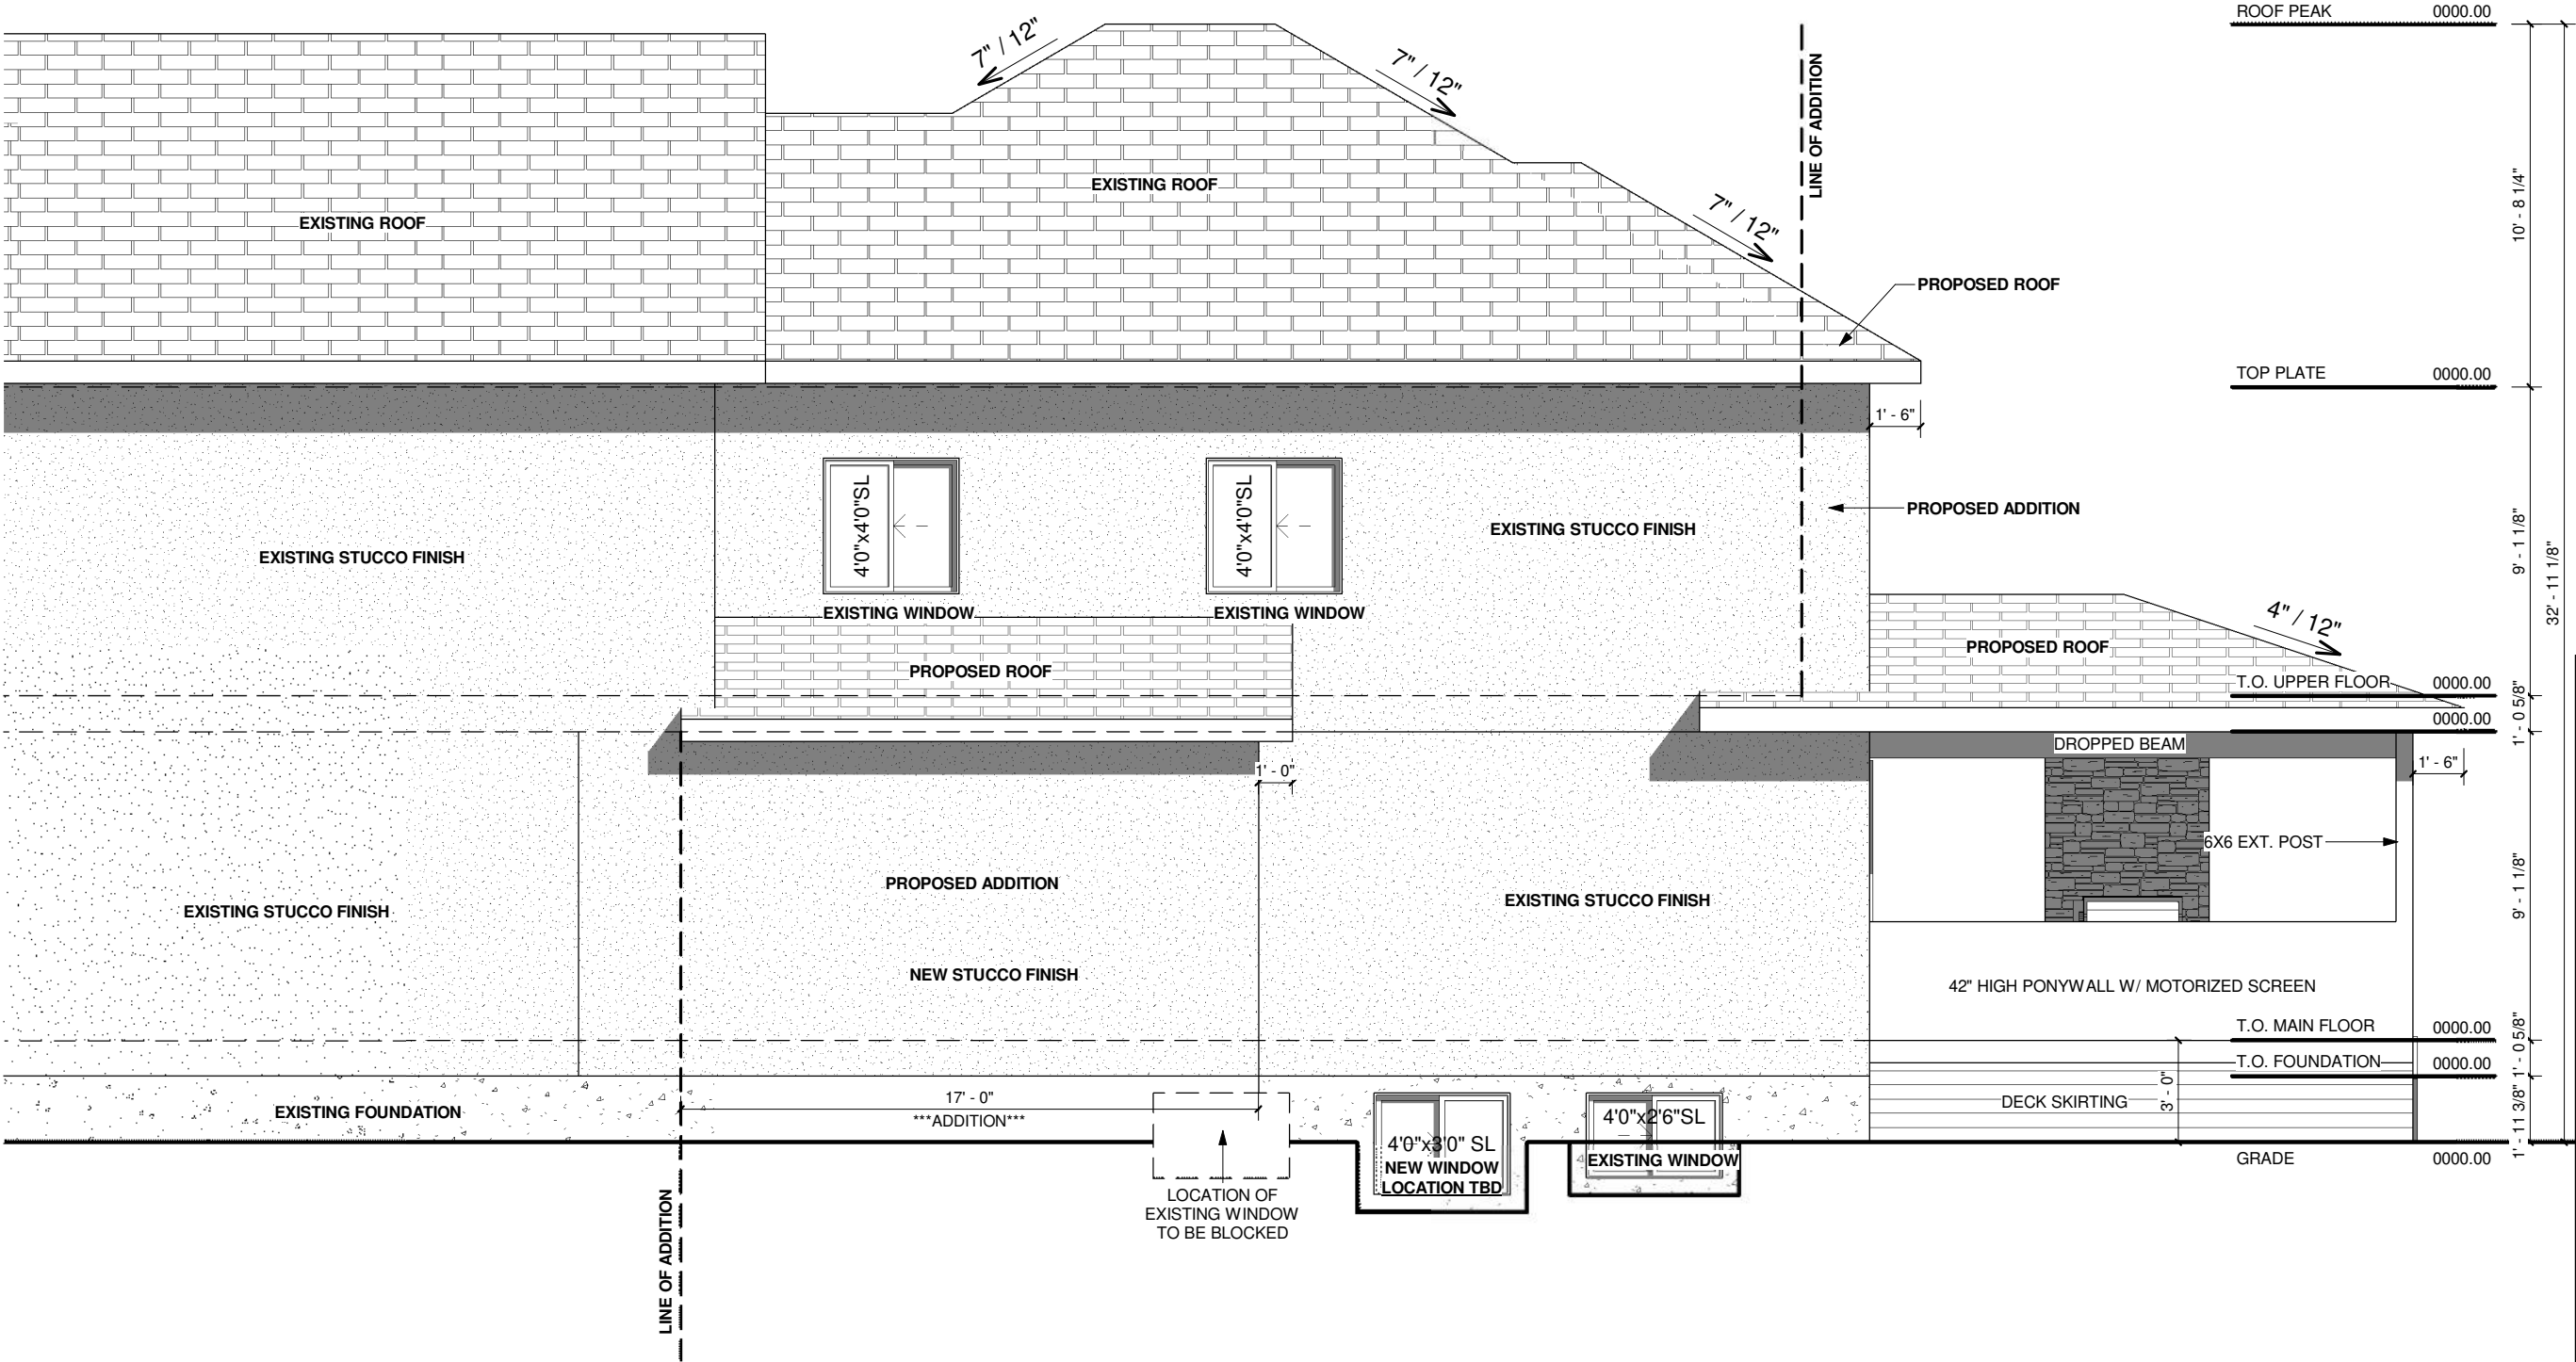

**RIGHT ELEVATION**  
SCALE: 3/16" = 1'-0"



ULTIMATE RENOVATIONS  
SINCE 1979

| NO. | DATE(D/M/Y) | DETAIL   | BY   |
|-----|-------------|----------|------|
| 01. | 21/04/2026  | AS BUILT | M.C. |
| 02. | 02/06/2026  | REVISION | M.C. |
| 03. | 03/06/2026  | DP PLANS | M.C. |
| 04. | --          | --       | --   |
| 05. | --          | --       | --   |

**ISSUES:**

PROJECT : **Renovation**

STATUS: **DP**

SIGNATURES :  
X \_\_\_\_\_

PRINTED : 2026-06-03 4:22:17 PM

PROJECT NAME:  
162 Aspenshire Dr SW  
CALGARY, ALBERTA

|                         |                        |
|-------------------------|------------------------|
| DESIGNER : <b>JT</b>    | JOB # : <b>#238-26</b> |
| SCALE : <b>AS SHOWN</b> | SHEET : <b>A-2.3</b>   |