


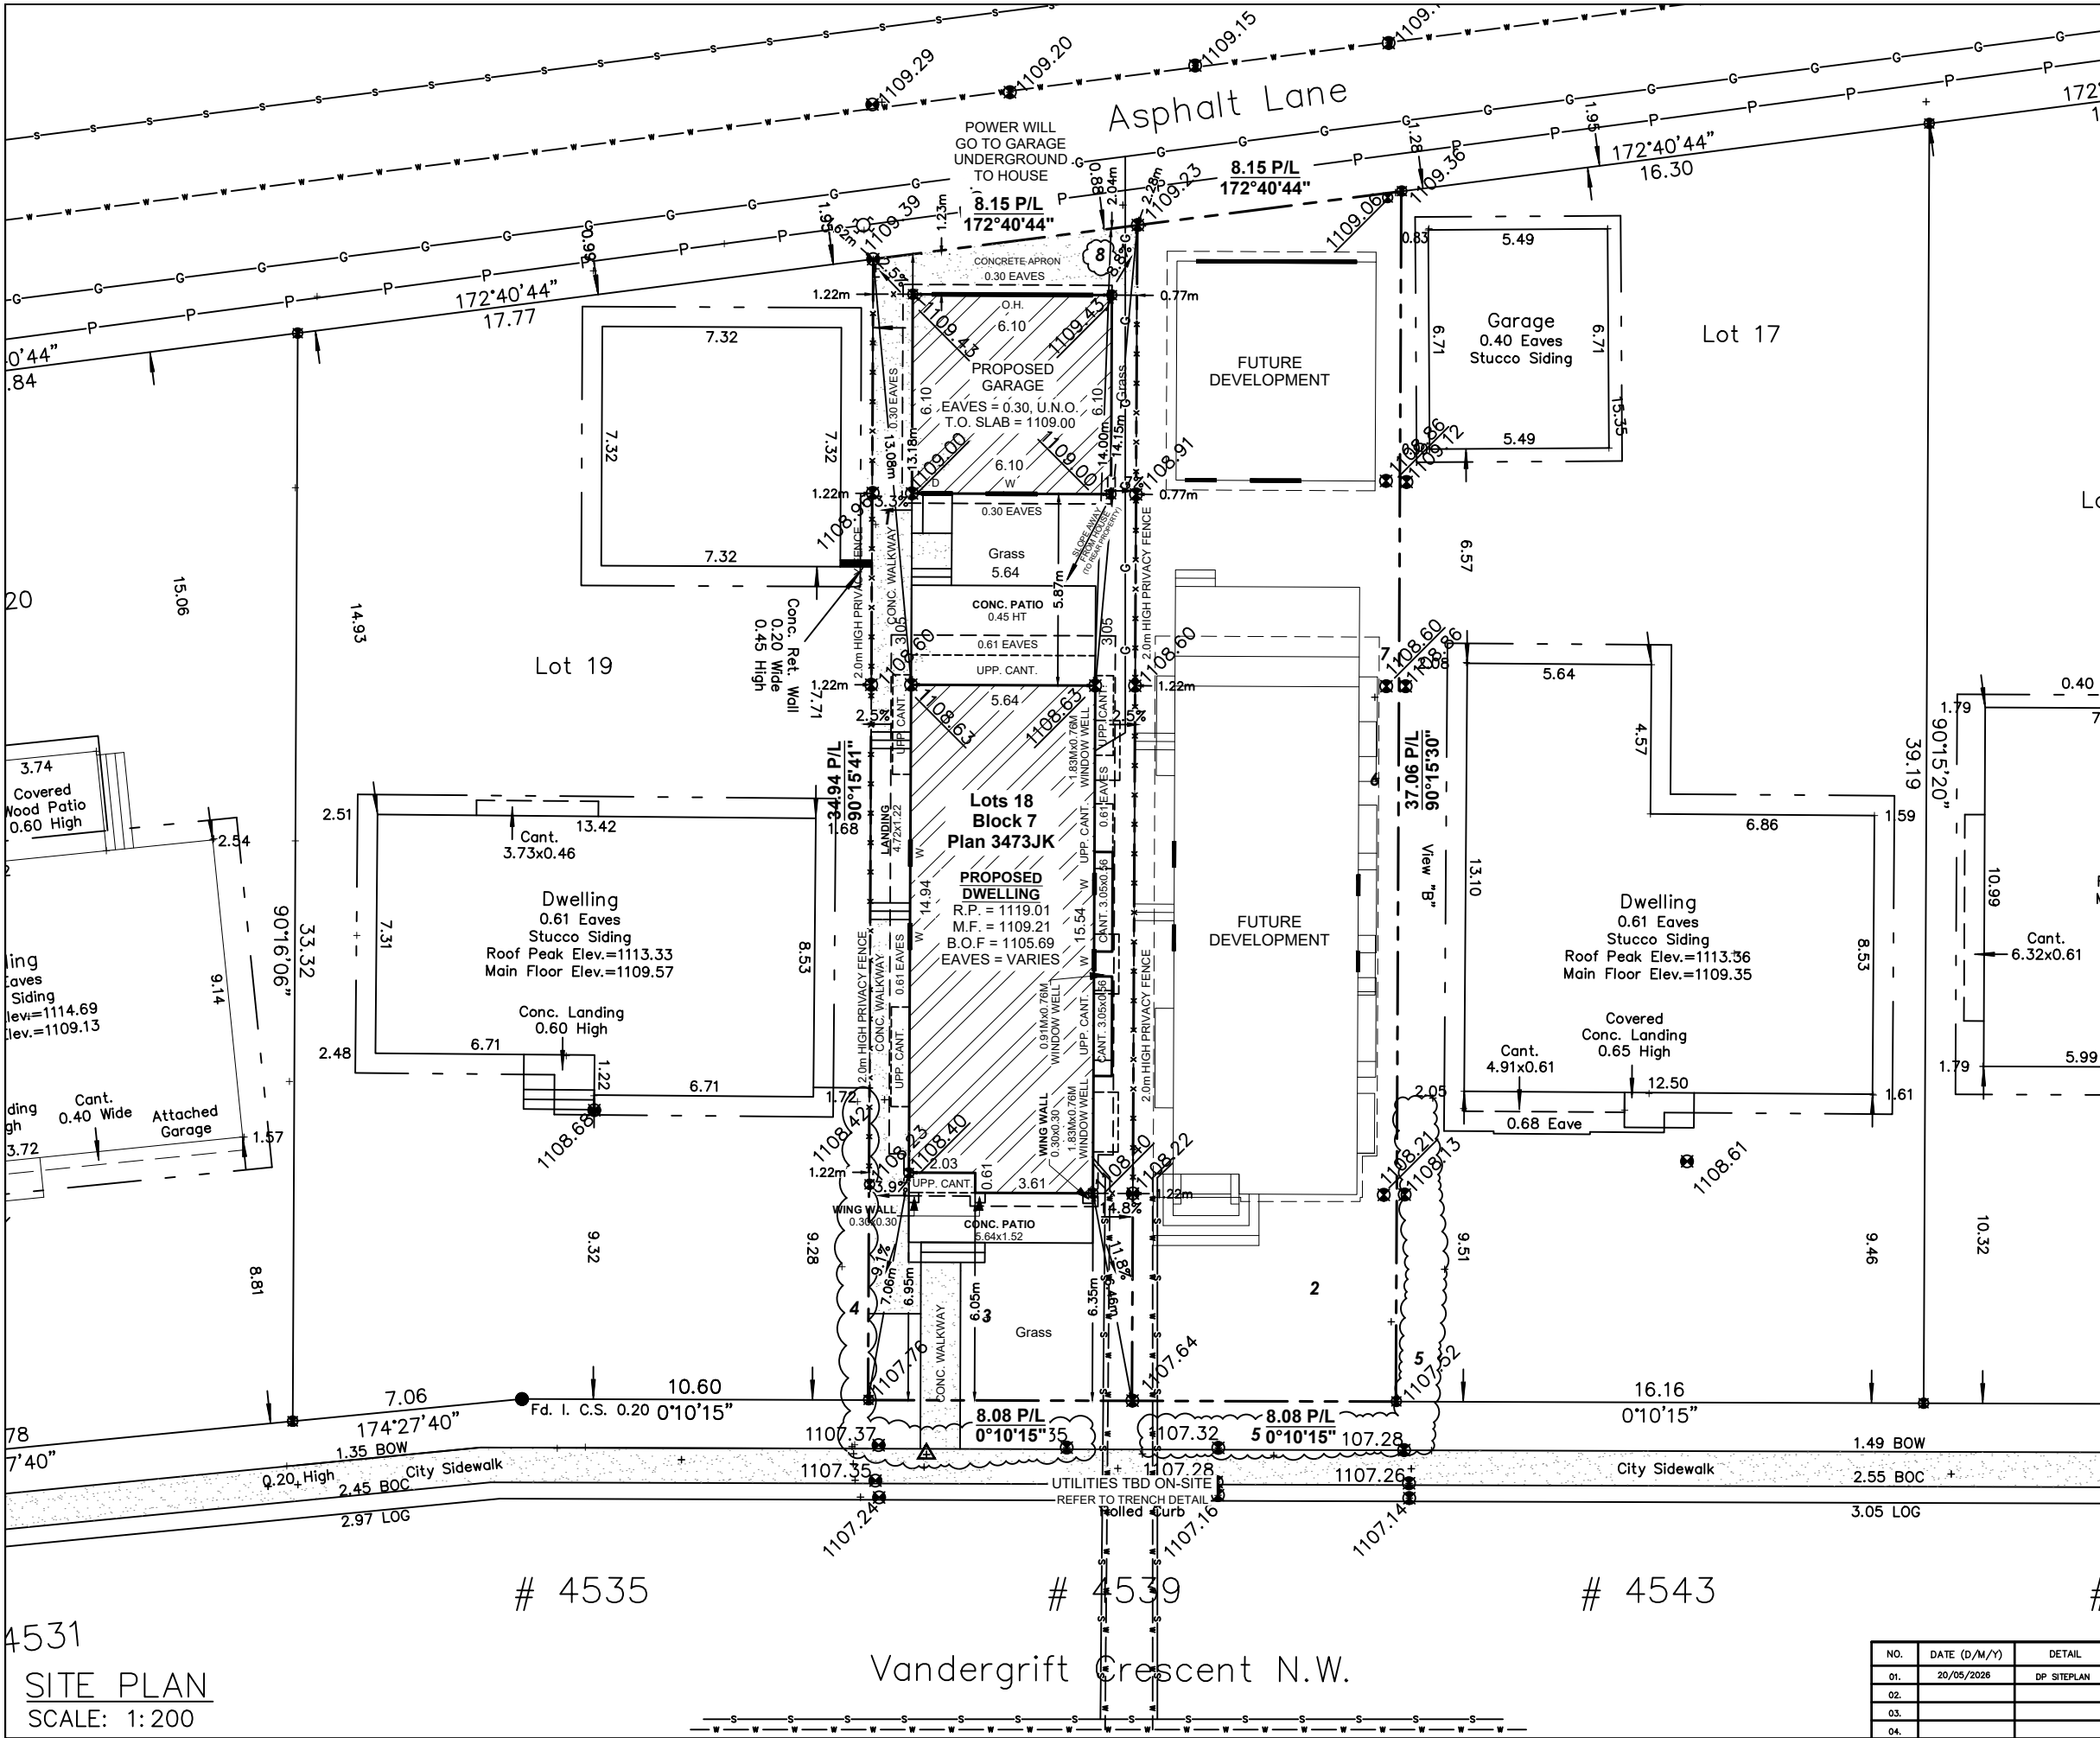

SITE PLAN

LEGEND

ELEVATIONS ARE SHOWN THUS: $\square$ = 1000.00 METRES. (GEODETIC)
DISTANCES ARE IN METRES AND DECIMALS THEREOF.
ELEVATIONS ARE REFERRED TO GEODETIC DATUM
AND ARE DERIVED FROM ASCMS 55269 AND 179085
ASCM 55269 IS HELD FOR HORIZONTAL AND VERTICAL POSITIONING.
WINDOWS AND DOORS ARE DESCRIBED AS WIDTH x HEIGHT.
THE FOLLOWING ABBREVIATIONS MAY APPEAR ON THIS PLAN:

$\square$ ----- denotes Calculation points
 $\square$ ----- denotes Water Valve
 $\diamond$ ----- denotes Gas Valve
 $\odot$ ----- denotes Manhole
 $\odot$ ----- denotes Tree
 $\bullet$ ----- denotes Power Pole
 $\triangle$ ----- denotes Sign
 $\odot$ ----- denotes Light Standard
-X-X- denotes Fence
-S- denotes Sanitary Line
-ST- denotes Storm Line
-W- denotes Water Line
-G- denotes Gas Line
-E- denotes Electrical Line
-A.G.T- denotes A.G.T Line
----- denotes Utility Right of Way Line
----- denotes Property Line
----- denotes Door
----- denotes Main Floor Windows
----- denotes Second Floor Windows
----- denotes Basement Floor Windows
 $\square$ ----- denotes Shed Hatch
 $\square$ ----- denotes Detached Garage Hatch
 $\square$ ----- denotes Main Building Hatch
 $\square$ ----- denotes Concrete and Asphalt Hatch
 $\square$ ----- denotes Wood Hatch

'Cant.' denotes Cantilevers
'Enc.' denotes Encroach(es)
'BW' denotes Back of Walkway
'BOW' denotes Bottom of Wall
'Conc.' denotes Concrete
'Ret.' denotes Retaining
'BC' denotes Back of Curb
'TOW' denotes Top of Wall

Disclaimer

The gas line information shown on this sheet is compiled from records maintained by ATCO GAS NO warrantee or guarantee is given as to the accuracy or completeness of those records. service lines, water lines, storm, sanitary, electrical and cable as shown are schematic representation only, and do not indicate the actual location or length of the service line. Dial-before-you-dig services should be utilized before commencement of any excavation or construction.

LAND USE: R-C2 Residential
Grade-Oriented Infill

SCALE 1:200

LEGAL DESCRIPTION:

Lots 18
Block 7
Plan 3473JK


MUNICIPAL ADDRESS:

4539 VANDERGRIFT CRESCENT N.W. (WEST)
Calgary, Alberta

LOT COVERAGE DETAIL:
(SINGLE LOT AND HOUSE)

LOT SIZE: 286.463 SQ M
HOUSE SIZE: 86.415 SQ M
COVERED PORCH: 0.000 SQ M
CANT.: 3.406 SQ M
GARAGE: 37.161 SQ M
WING WALL: 0.279 SQ M
TOTAL: 127.261/286.463
= 44.43%

NO.	DATE (D/M/Y)	DETAIL	BY	PROJECT NAME AND ADDRESS:	PROJECT:	SCALE:
01.	20/05/2026	DP SITEPLAN	D.J.	4539 Vandergrift Crescent NW West Calgary, Alberta	SINGLE FAMILY	1: 200
02.				Lots 18 Block 7 Plan 3473JK	DATE:	DIVISION NUMBER
03.						S 01
04.						

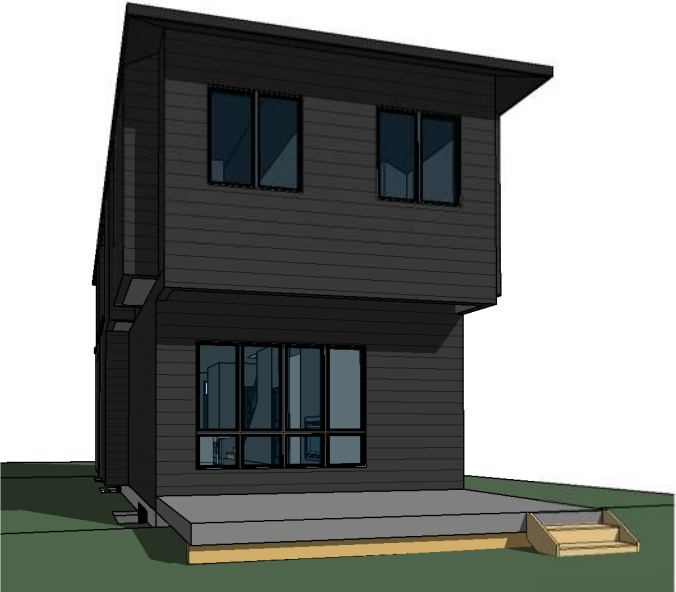

LIST OF DRAWINGS

A-0.0	Cover Page
A-1.0	Foundation Plan
A-1.1	Basement Plan
A-1.2	Main Floor Plan
A-1.3	Upper Floor Plan
A-1.4	Roof Plan
A-2.0	Front & Rear Elevations
A-2.1	Right Elevation
A-2.2	Left Elevation
A-4.0	Garage Plan
A-4.1	Garage Elevations
A-4.2	Garage Section

FLOOR AREA

BASEMENT	= 943.50 SQ. FT.
MAIN	= 966.83 SQ. FT.
UPPER	= 1075.08 SQ. FT.
TOTAL	= 2041.91 SQ. FT.



JTA DESIGN + PERMITS

PROJECT NOTES:

DO NOT SCALE DRAWINGS.
DRAWINGS ARE TO BE READ IN CONJUNCTION WITH ALL
OTHER APPLICABLE CONSULTANT DRAWINGS.
CONTRACTOR IS TO CONFIRM AND COORDINATE ALL
DETAILS WITH SITE CONDITIONS AND OTHER CONSULTANT
DRAWINGS PRIOR TO STARTING CONSTRUCTION.
JOHN TRINH & ASSOCIATES INC. ASSUMES NO
RESPONSIBILITY, IMPLIED OR DIRECT UNLESS THE
DRAWINGS BEAR THE SEAL AND SIGNATURE OF A
REGISTERED PROFESSIONAL.

ALL FRAMING, ELECTRICAL ROUGH-IN
AND PLUMBING ROUGH-IN NEEDS TO BE
CONFIRMED BY TRADES/CONTRACTOR
AND HOME OWNER. ANY ISSUE NEEDS TO
BE NOTIFIED TO THE DESIGNER TO BE
RESOLVED BEFORE PROCEEDING

ISSUES:

NO.	DATE(D/M/Y)	DETAIL	BY
01.	29/04/26	CONCEPT	S.W.
02.	04/06/2026	DP PLANS	D.J.
03.	--	--	--
04.	--	--	--
05.	--	--	--

COPYRIGHT:
ALL IDEAS AND DESIGNS REPRESENTED BY
THIS DRAWING ARE OWNED BY JOHN TRINH
& ASSOCIATES INC. AND WERE CREATED
FOR USE IN A SPECIFIED PROJECT. NONE
OF THE IDEAS AND/OR DESIGNS MAY BE
USED BY, OR DISCLOSED TO, ANY OTHER
PERSON OR ORGANIZATION FOR ANY
PURPOSE WITHOUT THE WRITTEN
PERMISSION

ALL WORK MUST COMPLY WITH THE MOST
RECENT EDITION OF THE ALBERTA
BUILDING CODE AND ANY OTHER
GOVERNING AUTHORITIES.

PROJECT:

NEW HOME

STATUS:

DP

SIGNATURES:

X _____

PRINTED: 2026-06-08 1:30:26 PM

PROJECT NAME:

4539 Vandergrift Crescent NW -
West
CALGARY, ALBERTA

DESIGNER:

JT

JOB #:

252-26

SCALE:

AS SHOWN


SHEET:

A-0.0


EXTERIOR FINISHES:

1	ASPHALT SHINGLE	4	HARDIE SIDING (BLACK)	7	CONCRETE PAVING
2	8" ALUMNIMUM FASCIA	5	BRICK FINISH AS SPEC'D.		
3	BOARD & BATTEN - (BLACK)	6	CAST-IN-PLACE CONCRETE		

VENTED SOFFIT NOTES:
-VENTED SOFFIT (FRONT AND BACK)
-VENTED SOFFIT ON SIDES IF ITS CLEAR 1.2m
-NON VENTED SIDES SOFFIT IF WITHIN 1.2m
(SOFFIT ARE PRE-FIN ALUM)

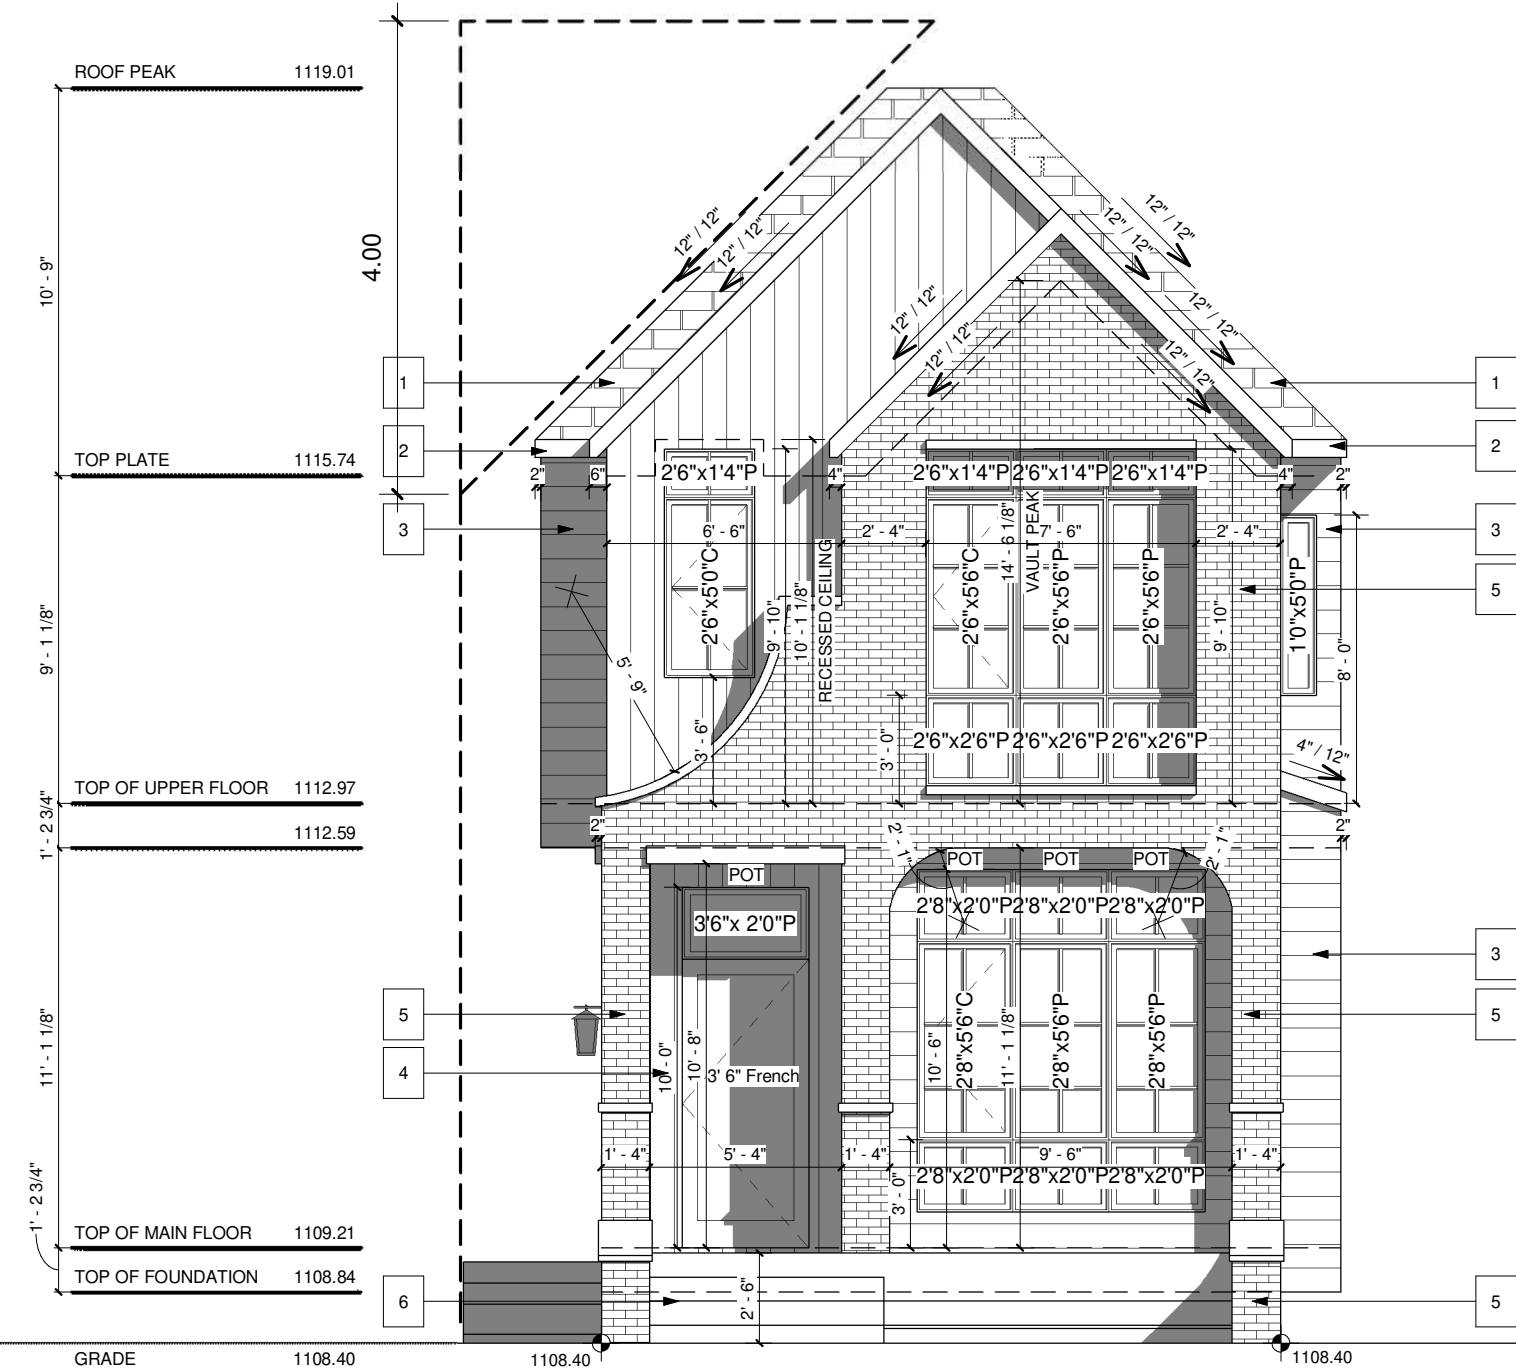

FRONT ELEVATION
SCALE: 3/16" = 1'-0"

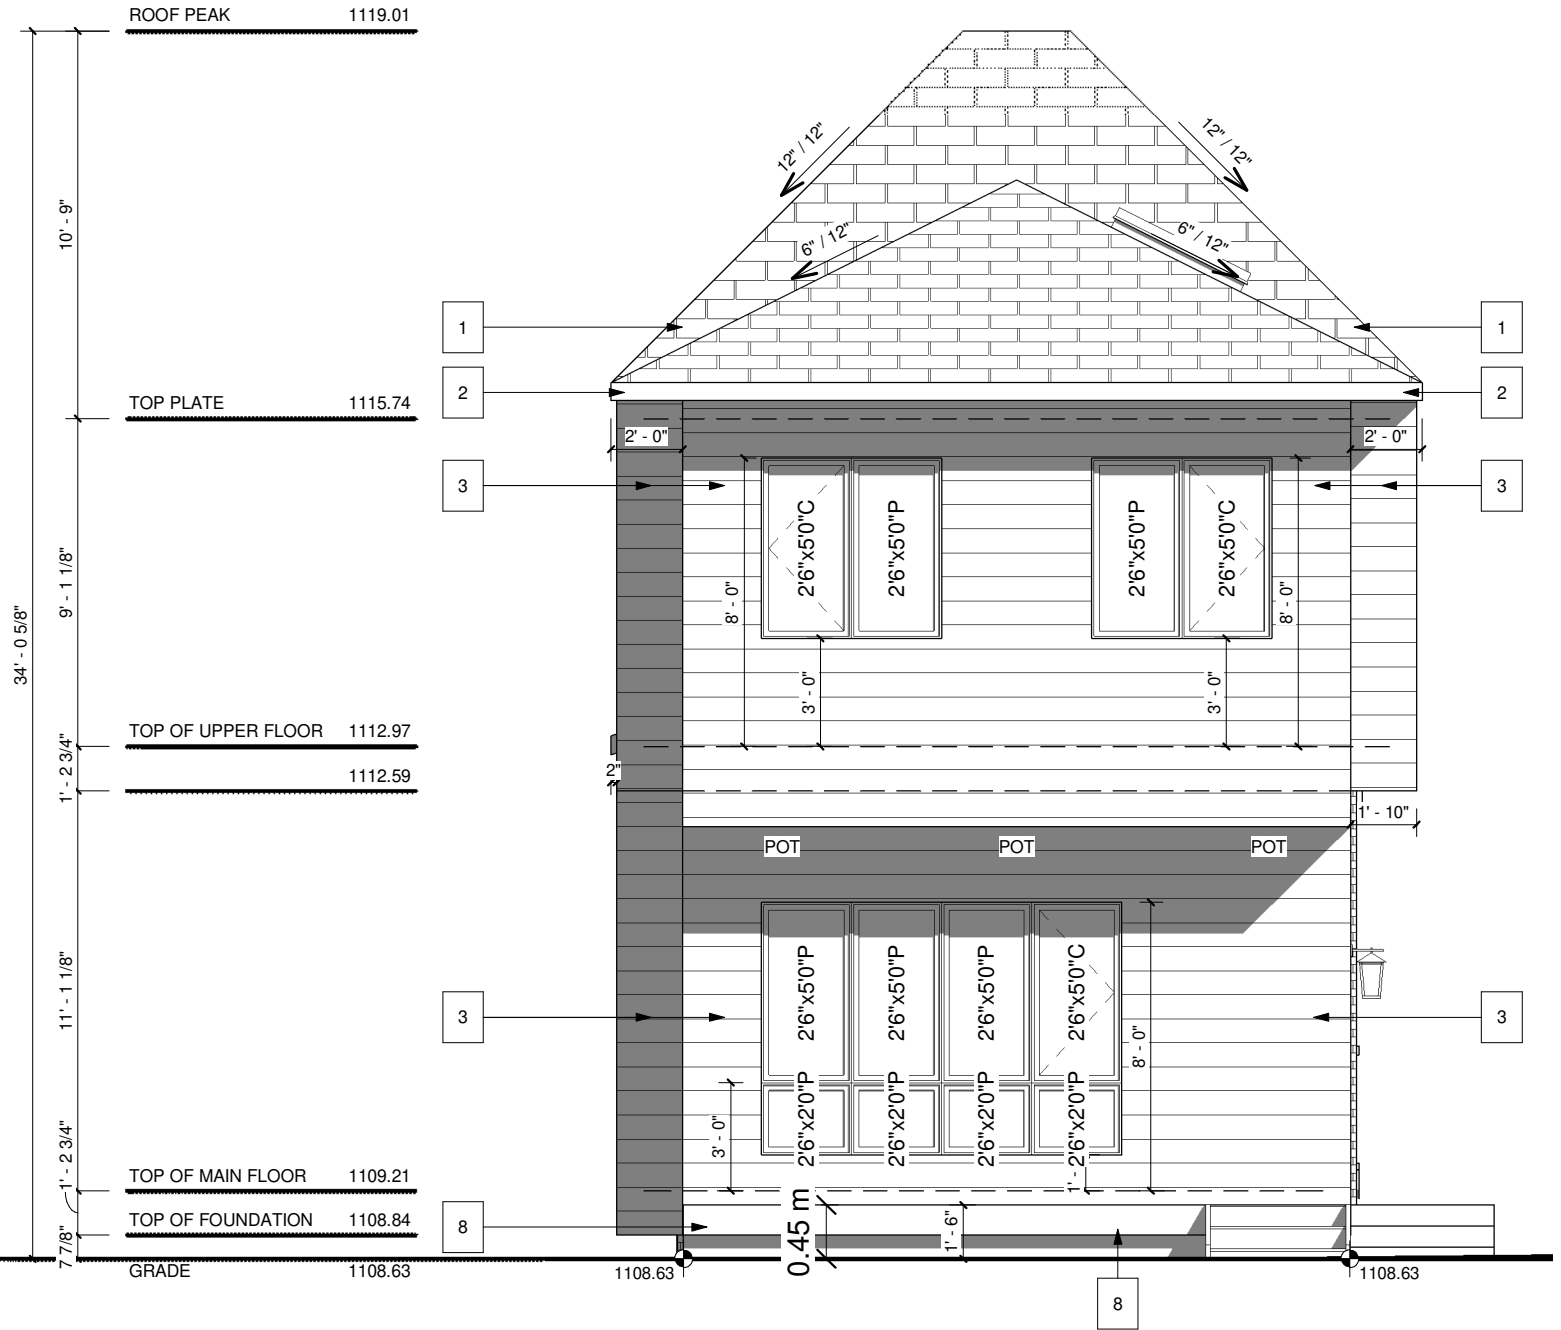

REAR ELEVATION
SCALE: 3/16" = 1'-0"

PROJECT NOTES:

DO NOT SCALE DRAWINGS.
DRAWINGS ARE TO BE READ IN CONJUNCTION WITH ALL
OTHER APPLICABLE CONSULTANT DRAWINGS
CONTRACTOR IS TO CONFIRM AND COORDINATE ALL
DETAILS WITH SITE CONDITIONS AND OTHER CONSULTANT
DRAWINGS PRIOR TO STARTING CONSTRUCTION.
JOHN TRINH & ASSOCIATES INC. ASSUMES NO
RESPONSIBILITY, IMPLIED OR DIRECT UNLESS THE
DRAWINGS BEAR THE SEAL AND SIGNATURE OF A
REGISTERED PROFESSIONAL
ALL FRAMING, ELECTRICAL ROUGH-IN AND PLUMBING
ROUGH-IN NEEDS TO BE CONFIRMED BY
TRADES/CONTRACTOR AND HOME OWNER. ANY ISSUE
NEEDS TO BE NOTIFIED TO THE DESIGNER TO BE
RESOLVED BEFORE PROCEEDING.

ISSUES:

NO.	DATE(D/M/Y)	DETAIL	BY
01.	29/04/2026	CONCEPT	S.W.
02.	04/06/2026	DP PLANS	D.J.
03.	--	--	--
04.	--	--	--
05.	--	--	--

COPYRIGHT:
ALL IDEAS AND DESIGNS REPRESENTED BY THIS
DRAWING ARE OWNED BY JOHN TRINH &
ASSOCIATES INC. AND WERE CREATED FOR USE
IN A SPECIFIED PROJECT. NONE OF THE IDEAS
AND/OR DESIGNS MAY BE USED BY, OR
DISCLOSED TO, ANY OTHER PERSON OR
ORGANIZATION FOR ANY PURPOSE WITHOUT THE
WRITTEN PERMISSION

ALL WORK MUST COMPLY WITH THE MOST
RECENT EDITION OF THE ALBERTA BUILDING
CODE AND ANY OTHER GOVERNING AUTHORITIES.

PROJECT:

NEW HOME

STATUS:

DP

SIGNATURES:

X

PRINTED: 2026-06-08 1:30:29 PM



PROJECT NAME:

4539 Vandergrift Crescent NW - West
CALGARY, ALBERTA

DESIGNER:

JT

JOB #:

252-26

SCALE:


AS SHOWN

SHEET:

A-2.0

1	ASPHALT SHINGLE	4	HARDIE SIDING (BLACK)	7	CONCRETE PARGING
2	8" ALUMNIMUM FASCIA	5	BRICK FINISH AS SPEC'D.		
3	BOARD & BATTEN - (BLACK)	6	CAST-IN-PLACE CONCRETE		

VENTED SOFFIT NOTES:
 -VENTED SOFFIT (FRONT AND BACK)
 -VENTED SOFFIT ON SIDES IF ITS CLEAR 1.2m
 -NON VENTED SIDES SOFFIT IF WITHIN 1.2m
 (SOFFIT ARE PRE-FIN ALUM)

 

SHEET:
A-2.1

EXTERIOR FINISHES:

- 1

ASPHALT SHINGLE
- 2

8" ALUMNIMUM FASCIA
- 3

BOARD & BATTEN - (BLACK)
- 4

HARDIE SIDING (BLACK)
- 5


BRICK FINISH AS SPEC'D.
- 6

CAST-IN-PLACE CONCRETE
- 7

CONCRETE PARGING

WINDOW CALCULATION
WALL AREA = 1242.64 SQ. FT.
WINDOW AREA = 38.89 SQ. FT.
TOTAL: 38.89/1242.64 = 3.13%

VENTED SOFFIT NOTES:
-VENTED SOFFIT (FRONT AND BACK)
-VENTED SOFFIT ON SIDES IF ITS CLEAR 1.2m
-NON VENTED SIDES SOFFIT IF WITHIN 1.2m
(SOFFIT ARE PRE-FIN ALUM)

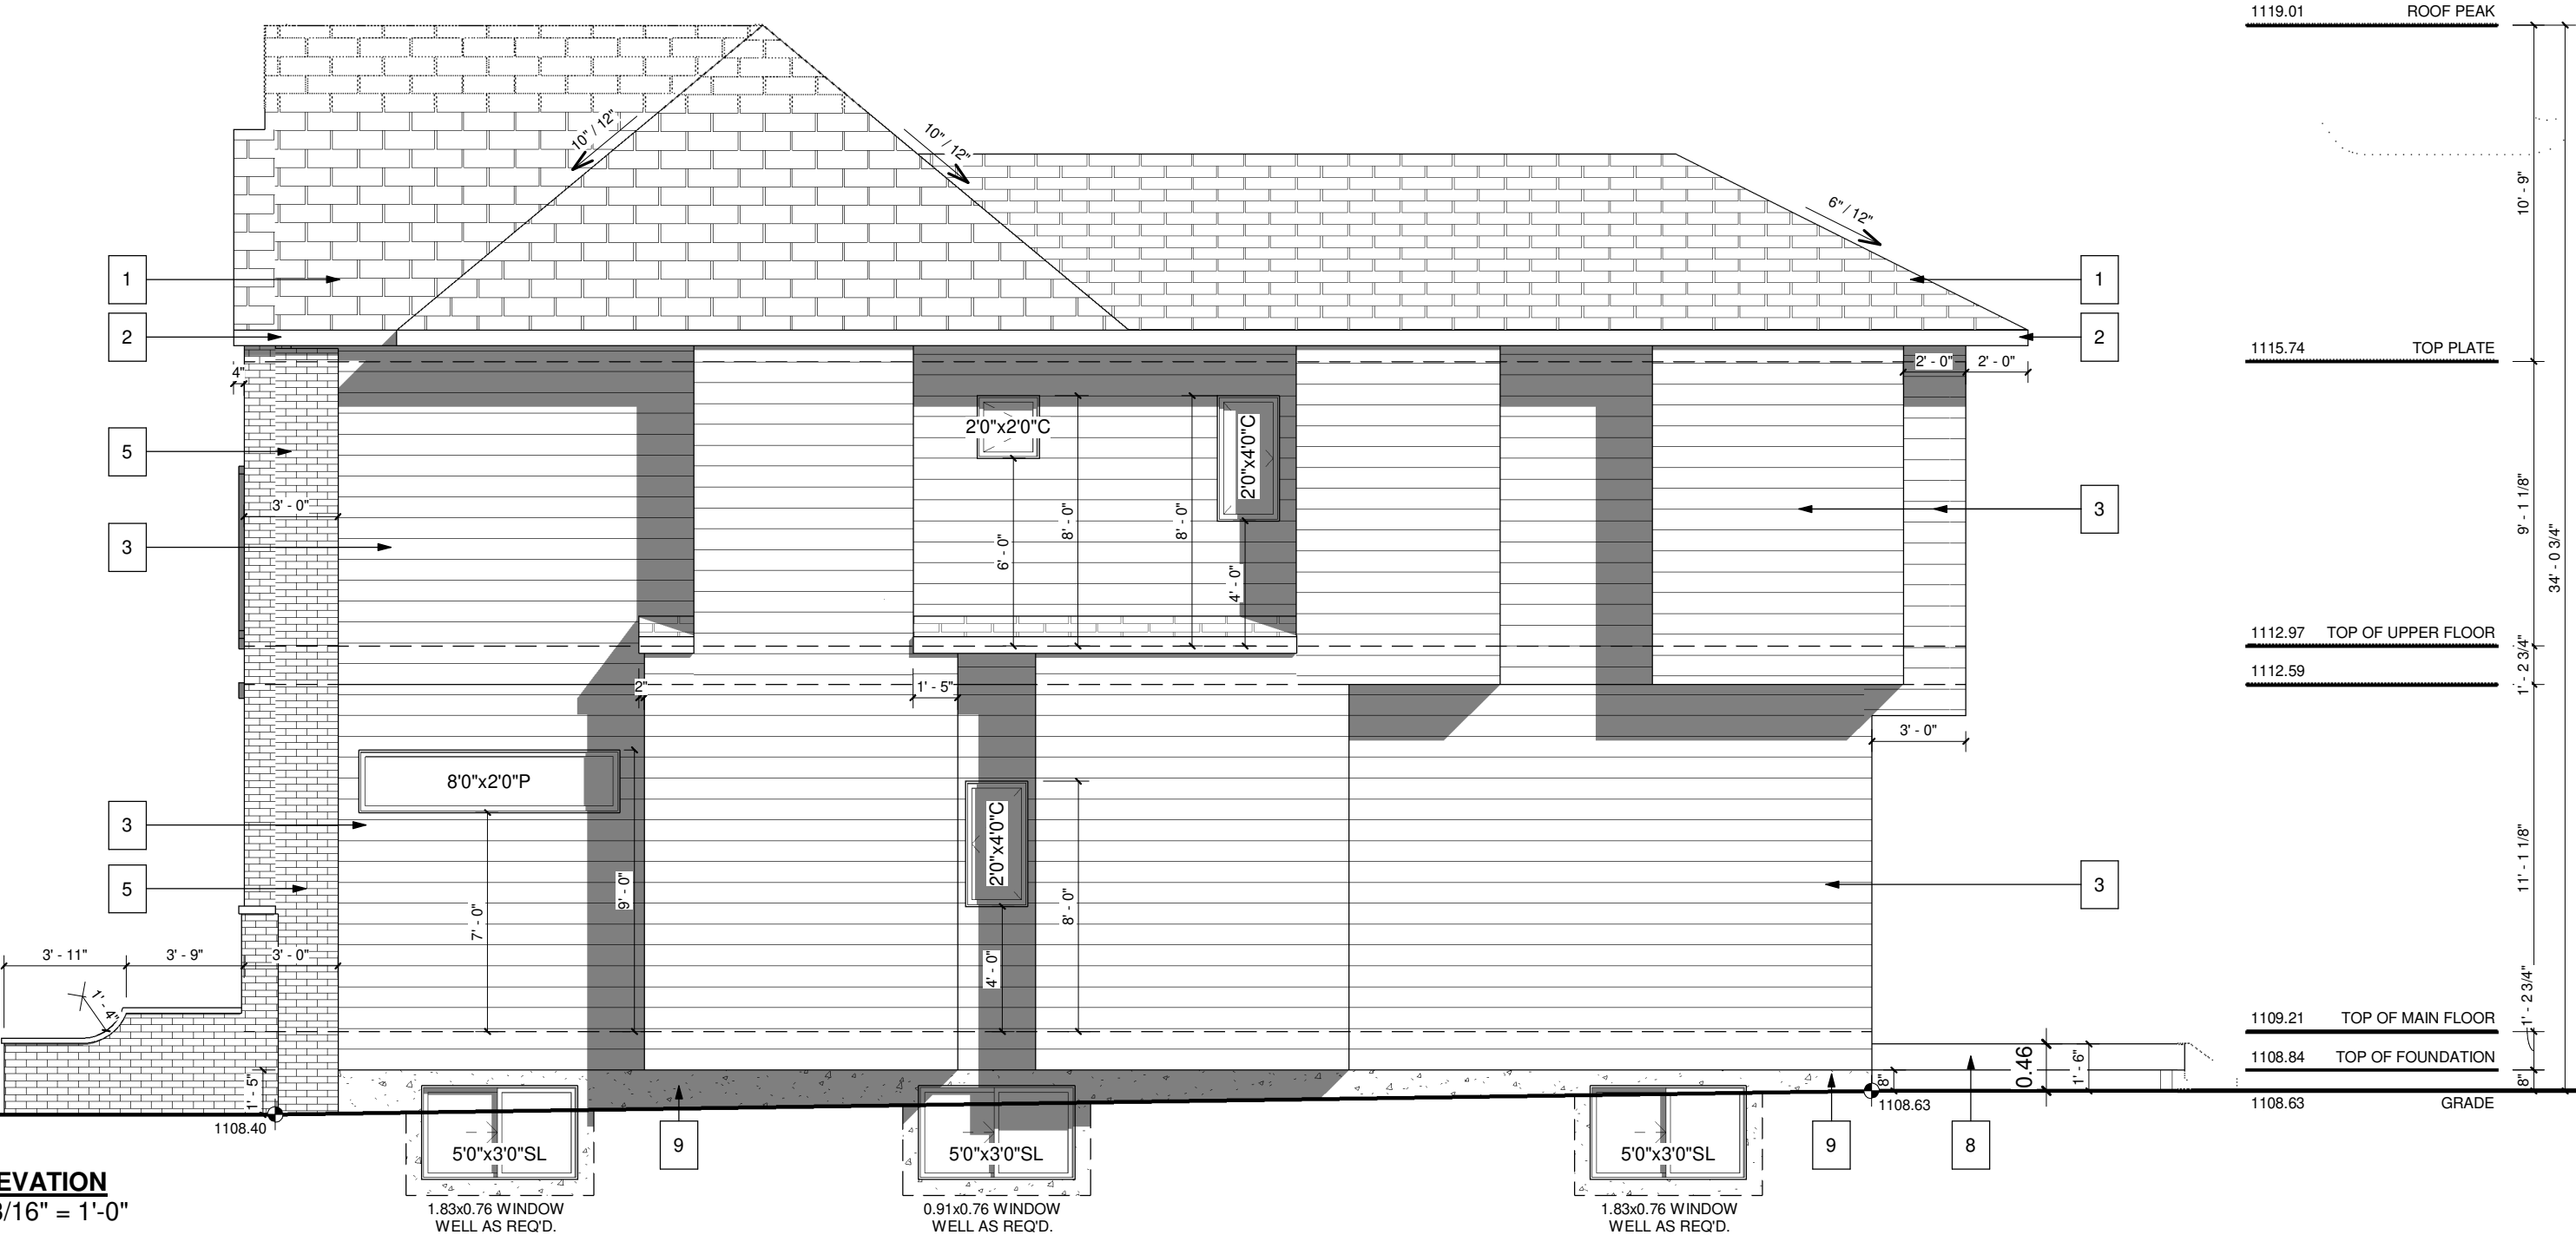

LEFT ELEVATION
SCALE: 3/16" = 1'-0"

PROJECT NOTES:

DO NOT SCALE DRAWINGS.
DRAWINGS ARE TO BE READ IN CONJUNCTION WITH ALL
OTHER APPLICABLE CONSULTANT DRAWINGS
CONTRACTOR IS TO CONFIRM AND COORDINATE ALL
DETAILS WITH SITE CONDITIONS AND OTHER CONSULTANT
DRAWINGS PRIOR TO STARTING CONSTRUCTION.
JOHN TRINH & ASSOCIATES INC. ASSUMES NO
RESPONSIBILITY, IMPLIED OR DIRECT UNLESS THE
DRAWINGS BEAR THE SEAL AND SIGNATURE OF A
REGISTERED PROFESSIONAL
ALL FRAMING, ELECTRICAL ROUGH-IN AND PLUMBING
ROUGH-IN NEEDS TO BE CONFIRMED BY
TRADES/CONTRACTOR AND HOME OWNER. ANY ISSUE
NEEDS TO BE NOTIFIED TO THE DESIGNER TO BE
RESOLVED BEFORE PROCEEDING.

ISSUES:

NO.	DATE(D/M/Y)	DETAIL	BY
01.	29/04/2026	CONCEPT	S.W.
02.	04/06/2026	DP PLANS	D.J.
03.	--	--	--
04.	--	--	--
05.	--	--	--

COPYRIGHT:
ALL IDEAS AND DESIGNS REPRESENTED BY THIS
DRAWING ARE OWNED BY JOHN TRINH &
ASSOCIATES INC. AND WERE CREATED FOR USE
IN A SPECIFIED PROJECT. NONE OF THE IDEAS
AND/OR DESIGNS MAY BE USED BY, OR
DISCLOSED TO, ANY OTHER PERSON OR
ORGANIZATION FOR ANY PURPOSE WITHOUT THE
WRITTEN PERMISSION

ALL WORK MUST COMPLY WITH THE MOST
RECENT EDITION OF THE ALBERTA BUILDING
CODE AND ANY OTHER GOVERNING AUTHORITIES.

PROJECT:

NEW HOME

STATUS:

DP

SIGNATURES:

X

PRINTED: 2026-06-08 1:30:30 PM



PROJECT NAME:

4539 Vandergrift Crescent NW - West
CALGARY, ALBERTA

DESIGNER:

JT

JOB #:

252-26

SCALE:

AS SHOWN

SHEET:

A-2.2

EXTERIOR FINISHES:

- 1


ASPHALT SHINGLES
- 2

8" ALUMINUM FASCIA
- 3


ALUMINUM SOFFIT
- 4

STUCCO FINISH
- 5


CONC. PARGING

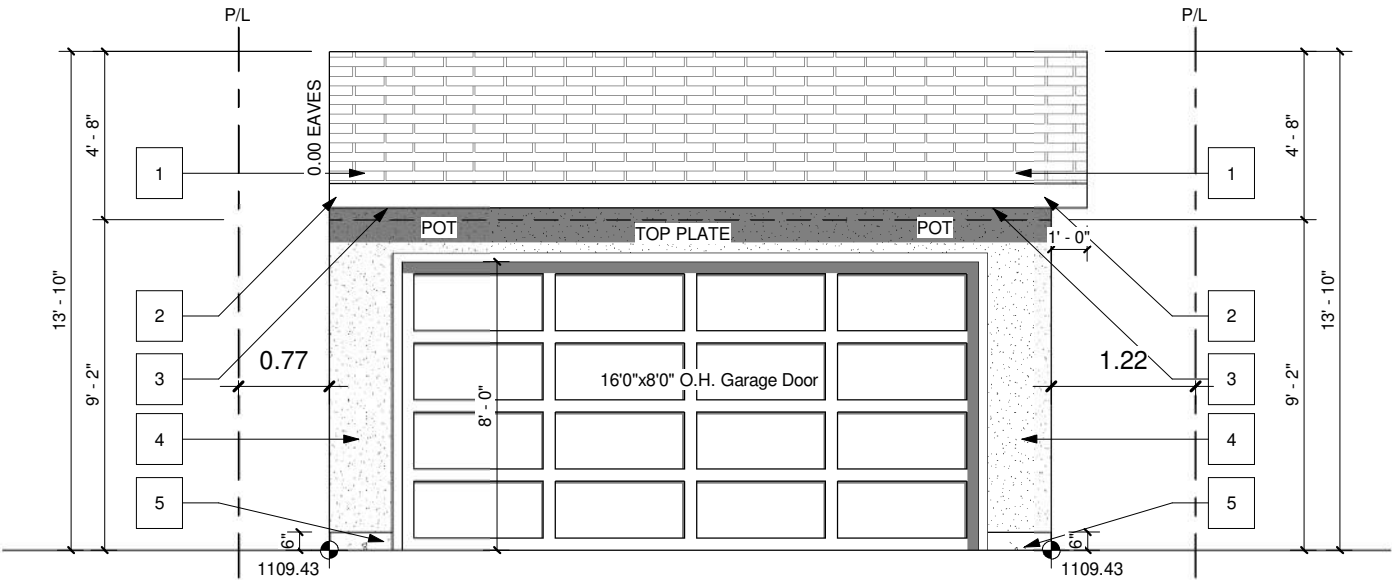


GARAGE FRONT - BACK LANE
SCALE: 3/16" = 1'-0"

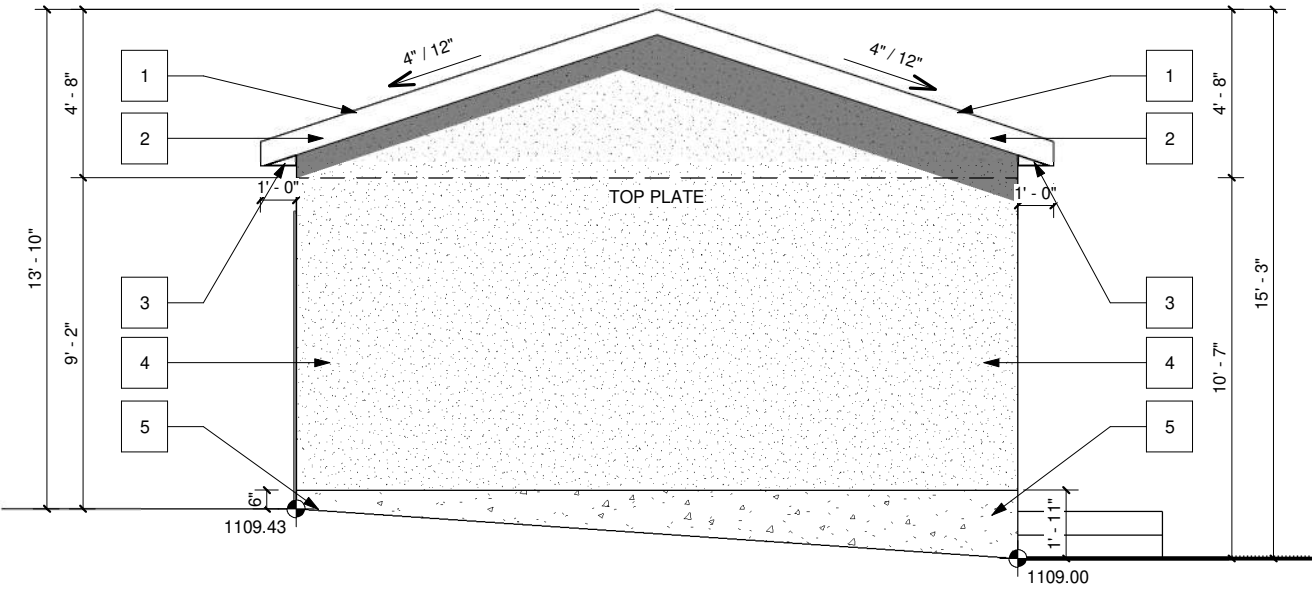

GARAGE LEFT
SCALE: 3/16" = 1'-0"

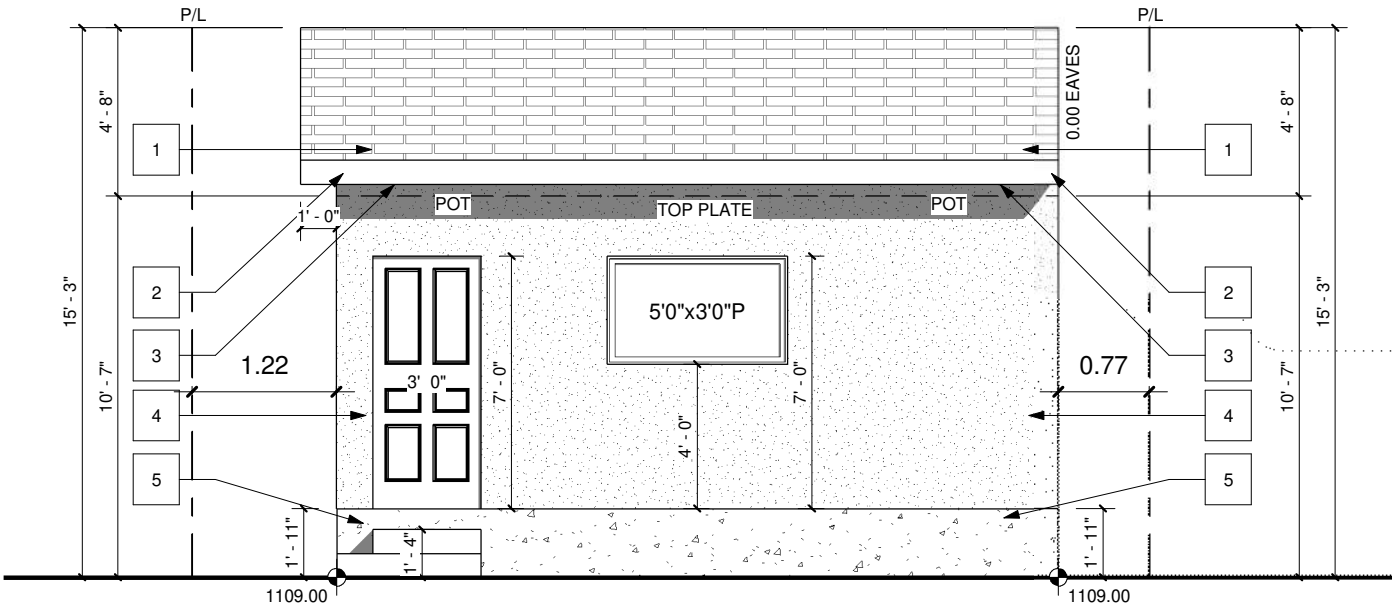

GARAGE REAR
SCALE: 3/16" = 1'-0"

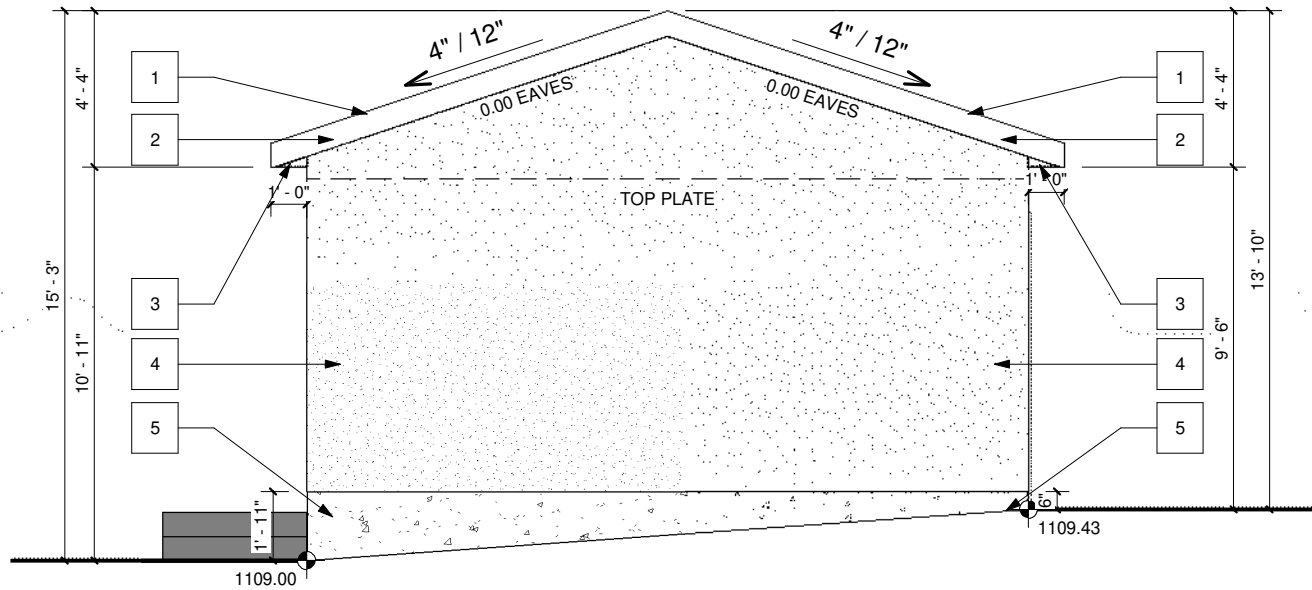

GARAGE RIGHT
SCALE: 3/16" = 1'-0"



PROJECT NOTES:

DO NOT SCALE DRAWINGS.
DRAWINGS ARE TO BE READ IN CONJUNCTION WITH ALL
OTHER APPLICABLE CONSULTANT DRAWINGS.
CONTRACTOR IS TO CONFIRM AND COORDINATE ALL
DETAILS WITH SITE CONDITIONS AND OTHER CONSULTANT
DRAWINGS PRIOR TO STARTING CONSTRUCTION.
JOHN TRINH & ASSOCIATES INC. ASSUMES NO
RESPONSIBILITY, IMPLIED OR DIRECT UNLESS THE
DRAWINGS BEAR THE SEAL AND SIGNATURE OF A
REGISTERED PROFESSIONAL.

ALL FRAMING, ELECTRICAL ROUGH-IN
AND PLUMBING ROUGH-IN NEEDS TO BE
CONFIRMED BY TRADES/CONTRACTOR
AND HOME OWNER. ANY ISSUE NEEDS TO
BE NOTIFIED TO THE DESIGNER TO BE
RESOLVED BEFORE PROCEEDING

ISSUES:

NO.	DATE(D/M/Y)	DETAIL	BY
01.	29/04/26	CONCEPT	S.W.
02.	04/06/2026	DP PLANS	D.J.
03.	--	--	--
04.	--	--	--
05.	--	--	--

COPYRIGHT:
ALL IDEAS AND DESIGNS REPRESENTED BY
THIS DRAWING ARE OWNED BY JOHN TRINH
& ASSOCIATES INC. AND WERE CREATED
FOR USE IN A SPECIFIED PROJECT. NONE
OF THE IDEAS AND/OR DESIGNS MAY BE
USED BY, OR DISCLOSED TO, ANY OTHER
PERSON OR ORGANIZATION FOR ANY
PURPOSE WITHOUT THE WRITTEN
PERMISSION

ALL WORK MUST COMPLY WITH THE MOST
RECENT EDITION OF THE ALBERTA
BUILDING CODE AND ANY OTHER
GOVERNING AUTHORITIES.

PROJECT:
NEW HOME

STATUS:
DP

SIGNATURES:
X _____

PRINTED: 2026-06-08 1:30:31 PM

PROJECT NAME:
4539 Vandergrift Crescent NW -
West
CALGARY, ALBERTA

DESIGNER:
JT

JOB #:
252-26

SCALE:
AS SHOWN

SHEET:
A-4.1