



FOR CONCEPT USE ONLY-NOT FOR CONSTRUCTION

812 24TH AVENUE NW

GENERAL NOTES

1. THE CONTRACTOR IS TO VERIFY ALL DIMENSIONS. ANY DISCREPANCIES BETWEEN THE DRAWINGS AND EXISTING CONDITIONS MUST BE REFERRED TO THE DESIGNER FOR ADJUSTMENT BEFORE ANY WORK AFFECTED IS BEGUN.
2. THE CONTRACTOR IS TO COMPLY WITH ALL APPLICABLE BUILDING CODES, ORDINANCES AND REGULATIONS
3. DO NOT SCALE THESE DRAWINGS
4. ALL DRAWINGS ARE COPYRIGHT MATERIAL AND MAY NOT BE REPRODUCED WITHOUT PERMISSION FROM LIGHTHOUSE STUDIOS INC.

ISSUED

06/09/26 FOR DEVELOPMENT PERMIT

08/26/26 FOR DP REVISIONS

REVISIONS

PROJECT

812 24TH AVENUE NW
CALGARY, ALBERTA

DRAWING TITLE
COVER PAGE

PROJECT # :

25-14

DATE :

08/26/26

DRAWN BY :

JJA

SCALE :

AS NOTED

SHEET :

A0 OF 6

GENERAL NOTES

1. THE CONTRACTOR IS TO VERIFY ALL DIMENSIONS. ANY DISCREPANCIES BETWEEN THE DRAWINGS AND EXISTING CONDITIONS MUST BE REFERRED TO THE DESIGNER FOR ADJUSTMENT BEFORE ANY WORK AFFECTED IS BEGUN.
2. THE CONTRACTOR IS TO COMPLY WITH ALL APPLICABLE BUILDING CODES, ORDINANCES AND REGULATIONS
3. DO NOT SCALE THESE DRAWINGS
4. ALL DRAWINGS ARE COPYRIGHT MATERIAL AND MAY NOT BE REPRODUCED WITHOUT PERMISSION FROM LIGHTHOUSE STUDIOS INC.

ISSUED

06/09/26 FOR DEVELOPMENT PERMIT

08/26/26 FOR DP REVISIONS

REVISIONS

PROJECT

812 24TH AVENUE NW
CALGARY, ALBERTA

DRAWING TITLE

SOUTH ELEVATION
NORTH ELEVATION

PROJECT # : 25-14

DATE : 08/26/26


DRAWN BY : JJA

SCALE : AS NOTED


SHEET : A5 OF 6



1 SOUTH ELEVATION
A5 SCALE 3/16" = 1'-0"

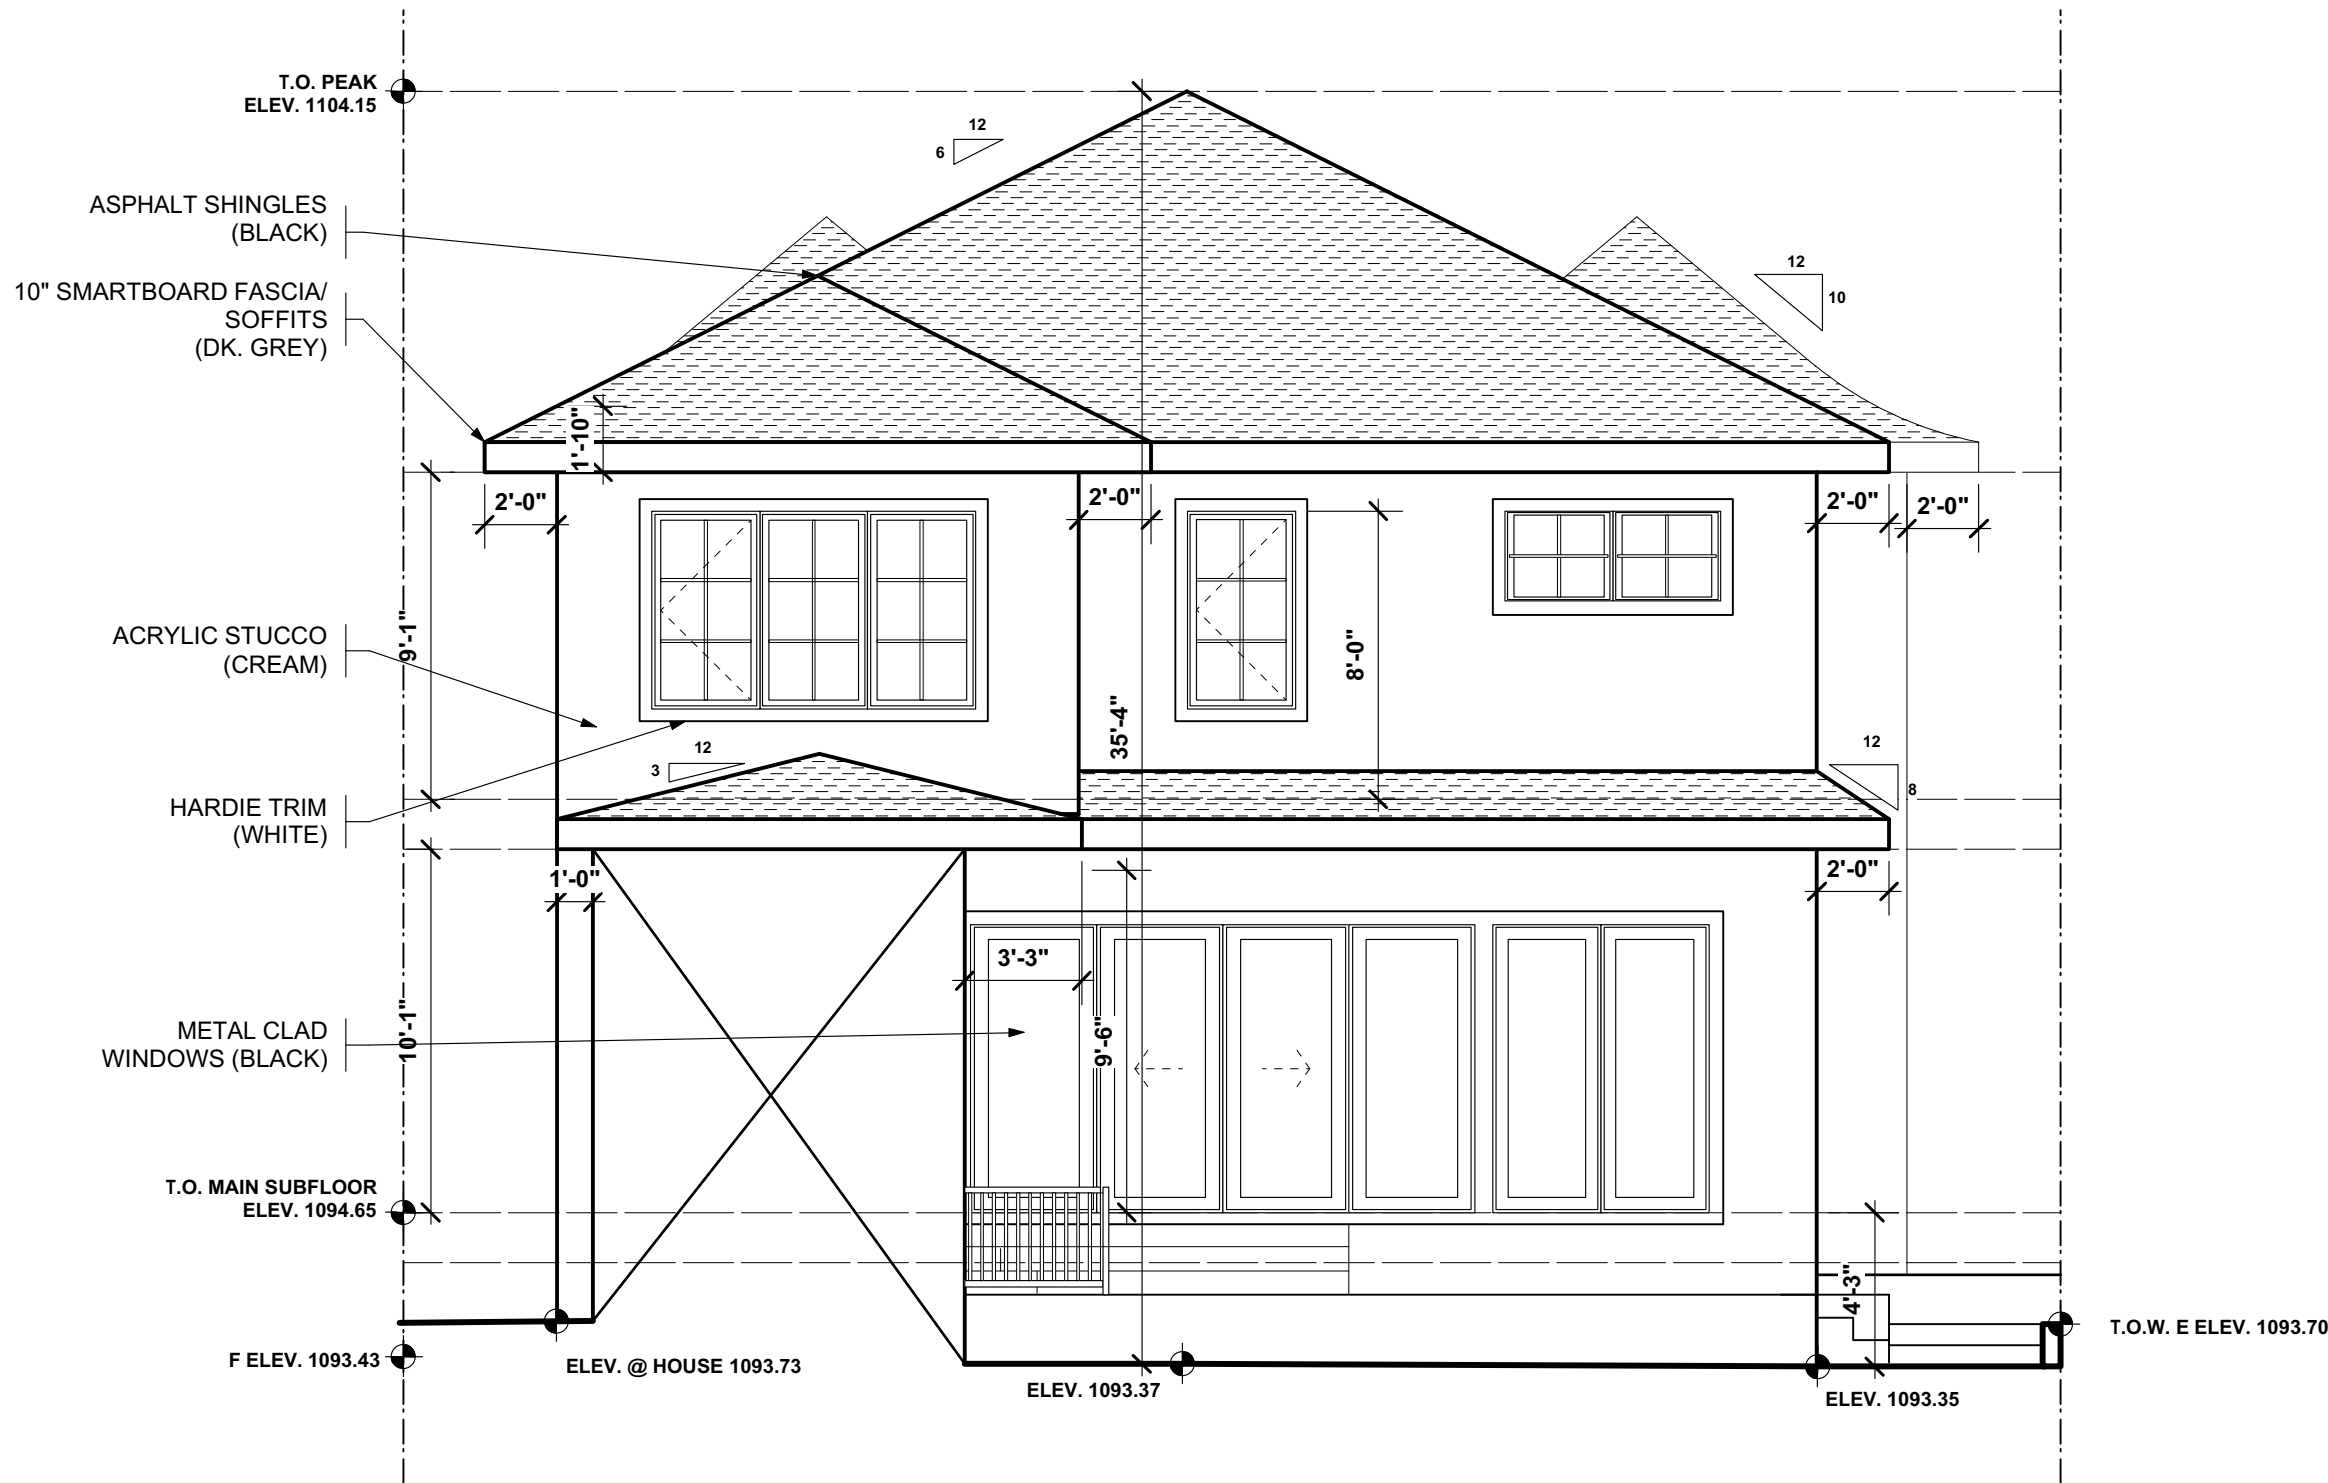

2 NORTH ELEVATION
A5 SCALE 3/16" = 1'-0"

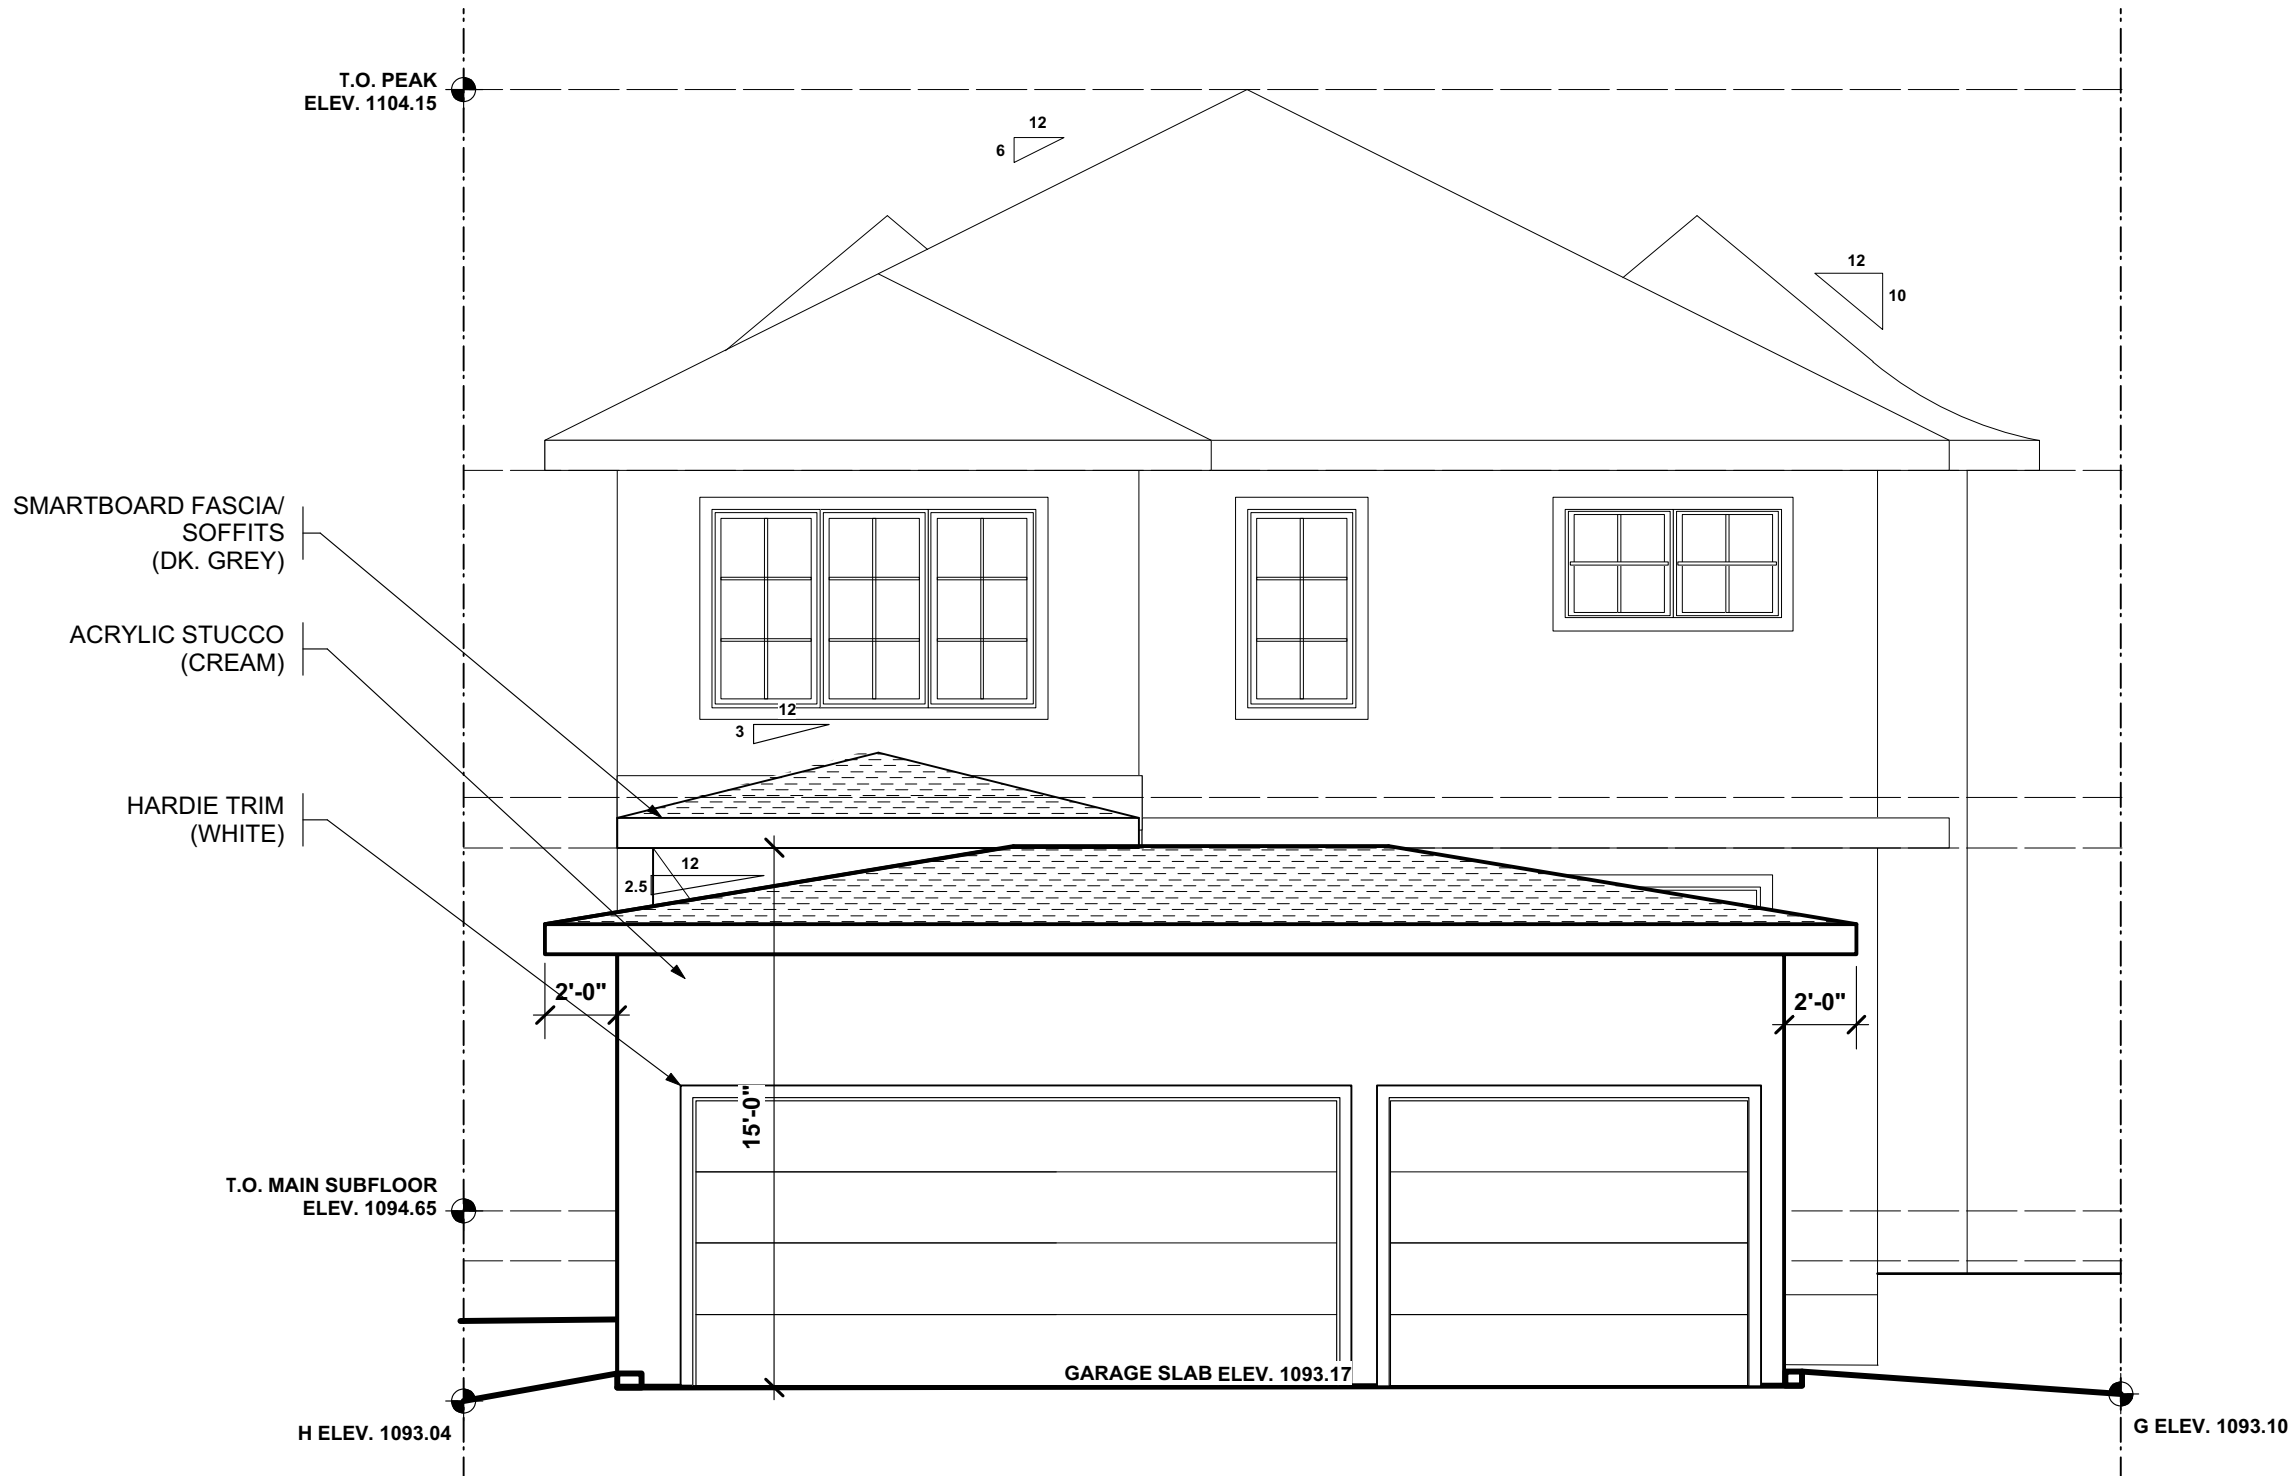

3 NORTH ELEVATION-GARAGE
A5 SCALE 3/16" = 1'-0"

GENERAL NOTES

1. THE CONTRACTOR IS TO VERIFY ALL DIMENSIONS. ANY DISCREPANCIES BETWEEN THE DRAWINGS AND EXISTING CONDITIONS MUST BE REFERRED TO THE DESIGNER FOR ADJUSTMENT BEFORE ANY WORK AFFECTED IS BEGUN.
2. THE CONTRACTOR IS TO COMPLY WITH ALL APPLICABLE BUILDING CODES, ORDINANCES AND REGULATIONS
3. DO NOT SCALE THESE DRAWINGS
4. ALL DRAWINGS ARE COPYRIGHT MATERIAL AND MAY NOT BE REPRODUCED WITHOUT PERMISSION FROM LIGHTHOUSE STUDIOS INC.

ISSUED

06/09/26 FOR DEVELOPMENT PERMIT

08/06/26 FOR DP REVISIONS

REVISIONS

PROJECT

812 24TH AVENUE NW
CALGARY, ALBERTA

DRAWING TITLE

EAST ELEVATION
WEST ELEVATION


PROJECT # : 25-14

DATE : 08/26/26


DRAWN BY : JJA

SCALE : AS NOTED

SHEET : A5 OF 6

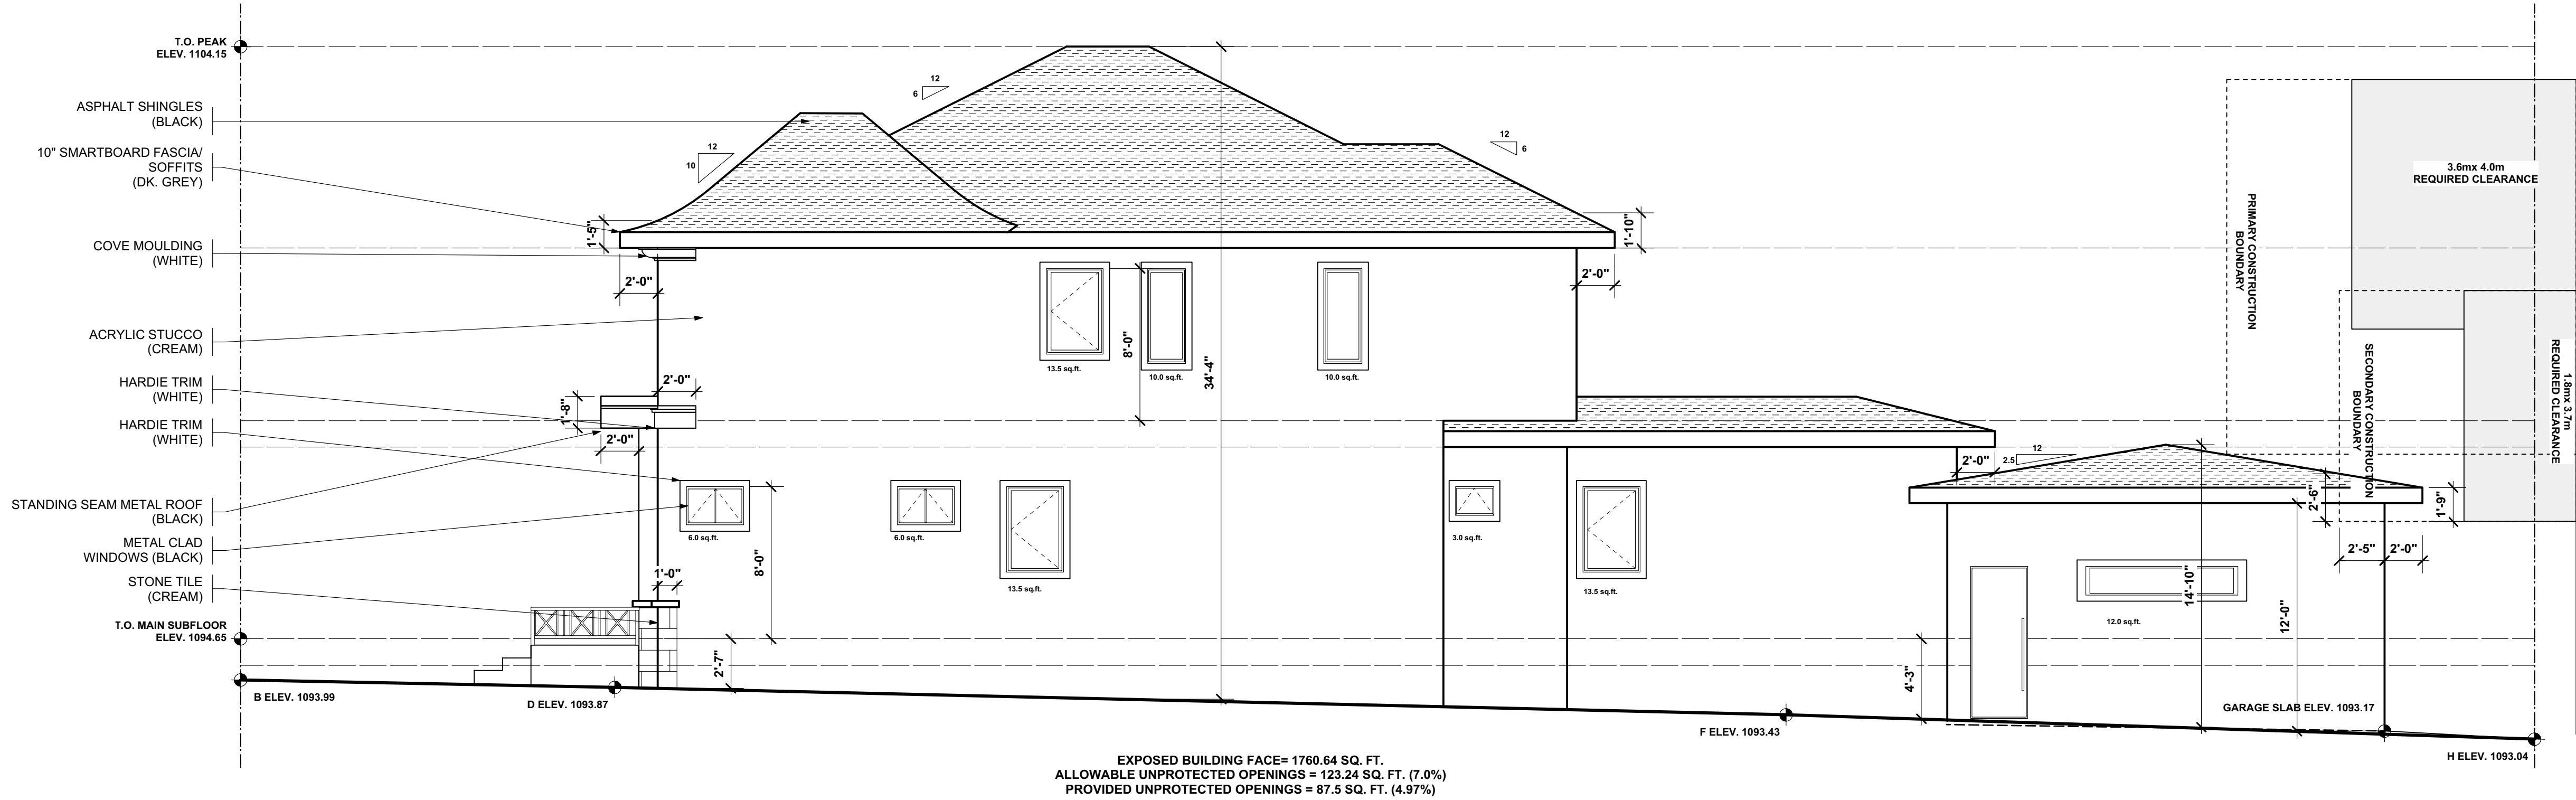

1 EAST ELEVATION
A6 SCALE 3/16" = 1'-0"

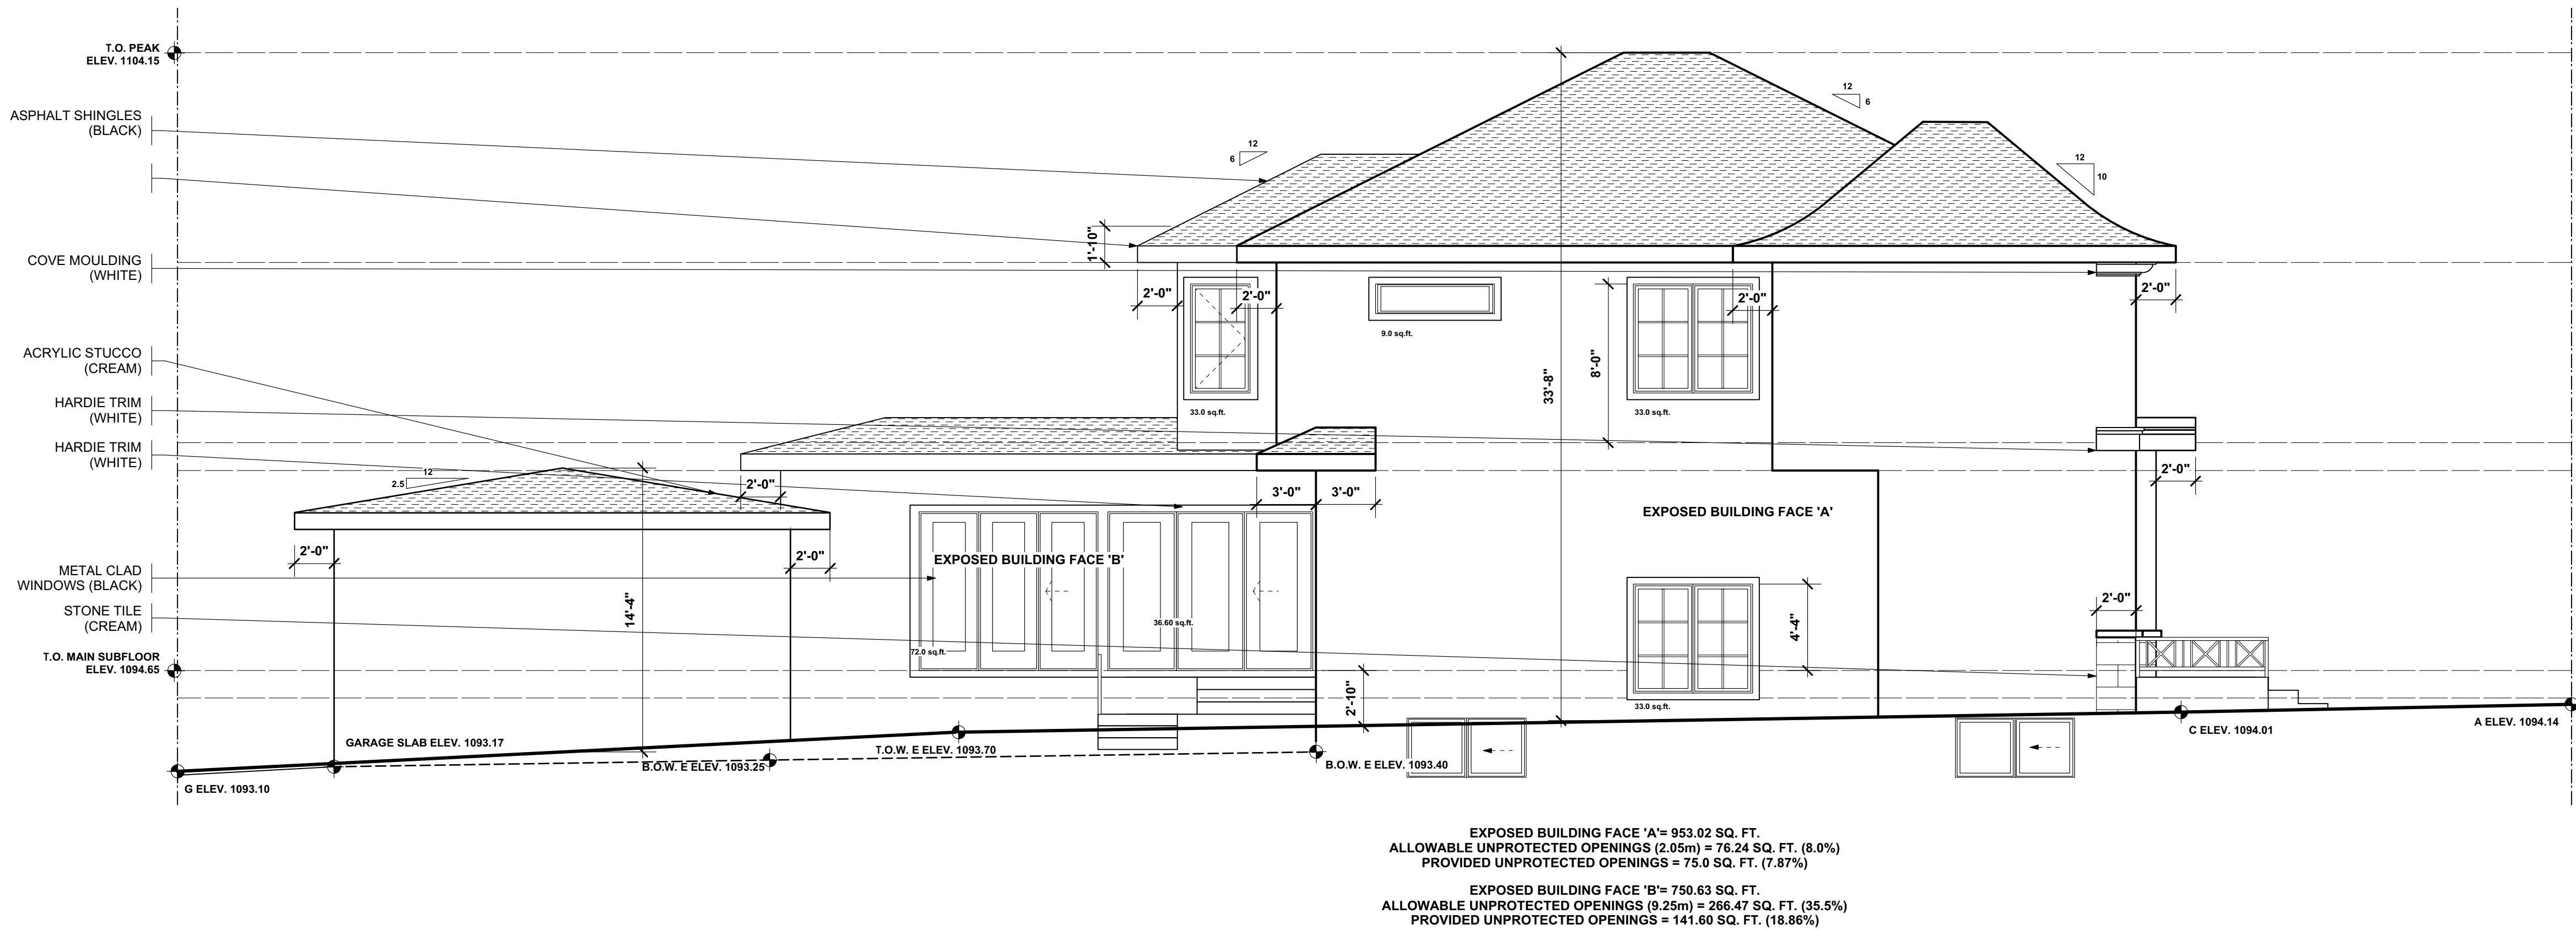

3 WEST ELEVATION
A6 SCALE 3/16" = 1'-0"

