



AS DESIGNERS INC.
Email:- info@asdesigners.ca
Cell:- +1 (825) 558-7007

Notes :

All contractors must abide to all applicable Municipal, Provincial and Federal Laws and regulations, as well as the National Building Code.
All work to conform to the 2023 National Building Code - Alberta Edition, 2019 Alberta Fire Code and comply with any regulations pertaining to the Authority having Jurisdiction.
Contractor must visit the site to familiarize himself with the project prior to submitting his price.
Contractor must verify and check all job dimensions, drawings and specifications on site, and report any errors, omission and discrepancies prior to commencement of work.

02	ISSUED FOR BP	2026-06-14
01	ISSUED FOR REVIEW	2026-06-13
NO	DESCRIPTION	DATE

PROPERTY ADDRESS:
433 Harvest Lake Drive NE


PROJECT:
Proposed Secondary Suite and Side Entrance Canopy


DRAWING NAME:
Site Plan

PROJECT NUMBER:
2711

DATE: 26-06-14 **SCALE:** As Noted

DRAWN BY: SH	REVIEWED BY: RP	PAGE: A1.1
------------------------	---------------------------	----------------------

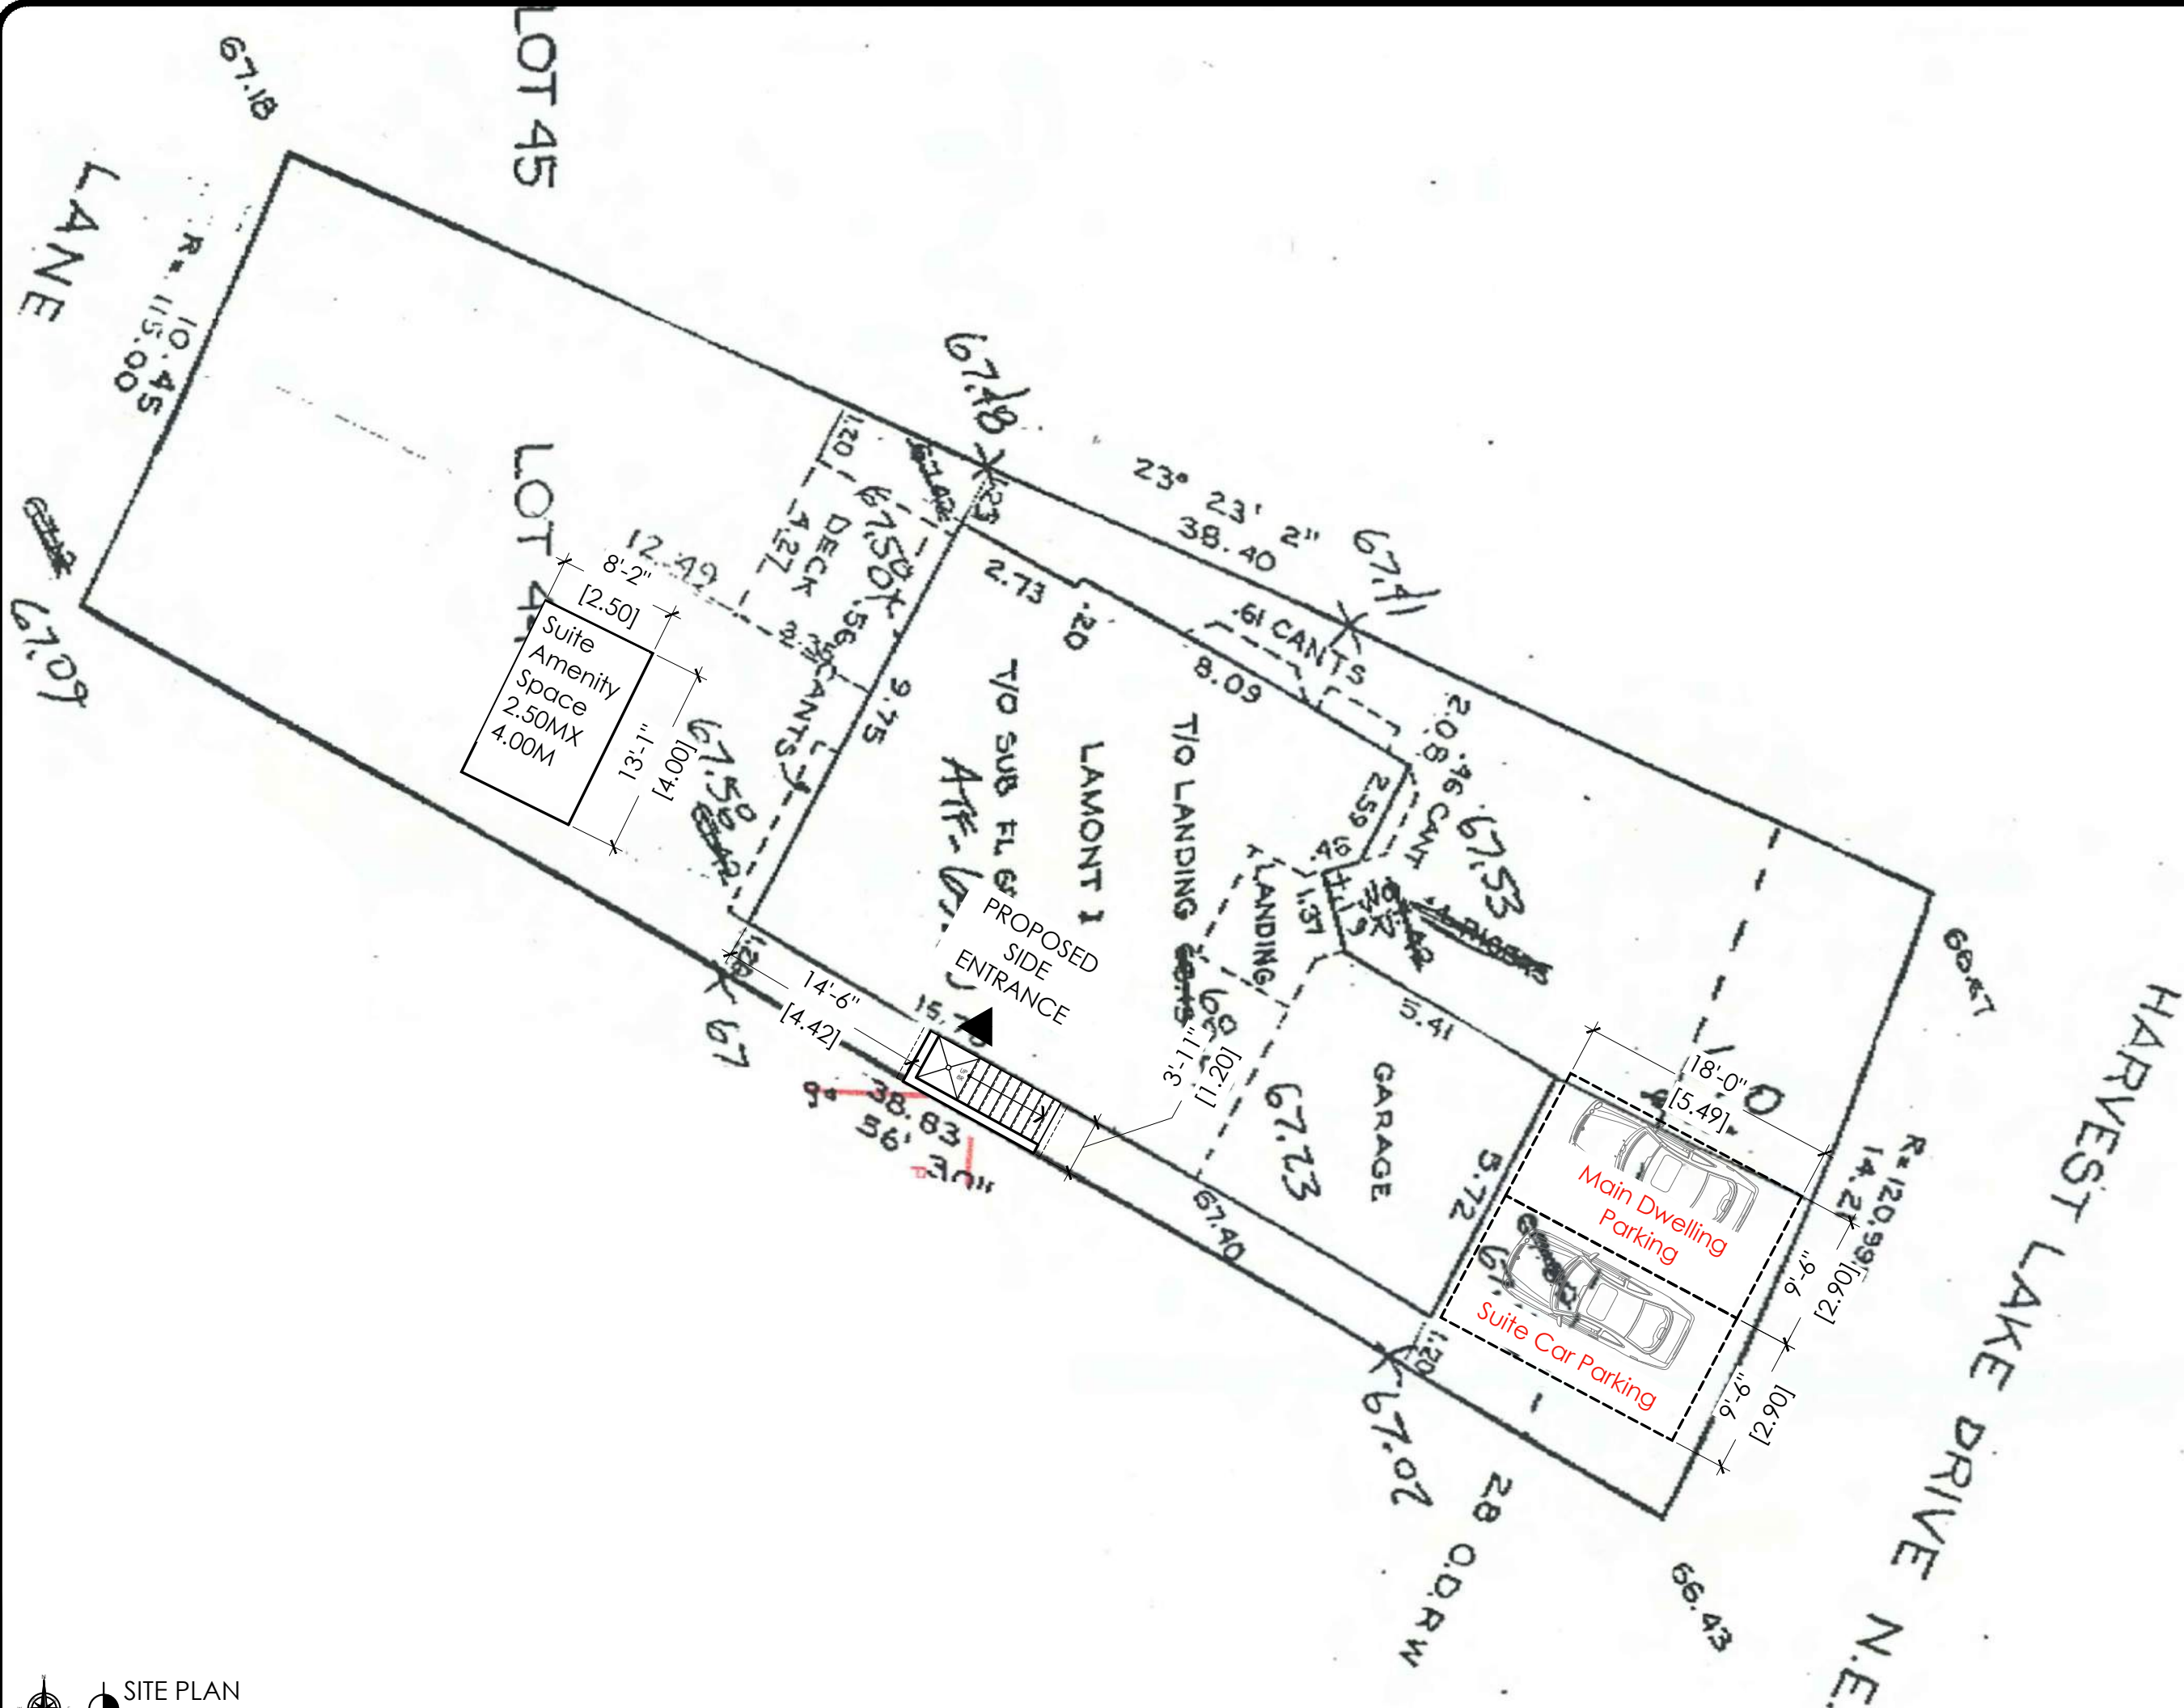

  **SITE PLAN**
SCALE : 3/32"=1'-0"



AS DESIGNERS INC.

Email:- info@asdesigners.ca

Cell:- +1 (825) 558-7007

Notes :

All contractors must abide to all applicable Municipal, Provincial and Federal Laws and regulations, as well as the National Building Code.

All work to conform to the 2023 National Building Code - Alberta Edition, 2019 Alberta Fire Code and comply with any regulations pertaining to the Authority having Jurisdiction.

Contractor must visit the site to familiarize himself with the project prior to submitting his price.

Contractor must verify and check all job dimensions, drawings and specifications on site, and report any errors, omission and discrepancies prior to commencement of work.

02	ISSUED FOR BP	2026-06-14
01	ISSUED FOR REVIEW	2026-06-13
NO	DESCRIPTION	DATE

PROPERTY ADDRESS:

433 Harvest Lake Drive NE

PROJECT:

Proposed Secondary Suite and Side Entrance Canopy

DRAWING NAME:

Elevations

PROJECT NUMBER:

2711


DATE: 26-06-14

SCALE: As Noted


DRAWN BY: SH

REVIEWED BY: RP


PAGE: A1.3

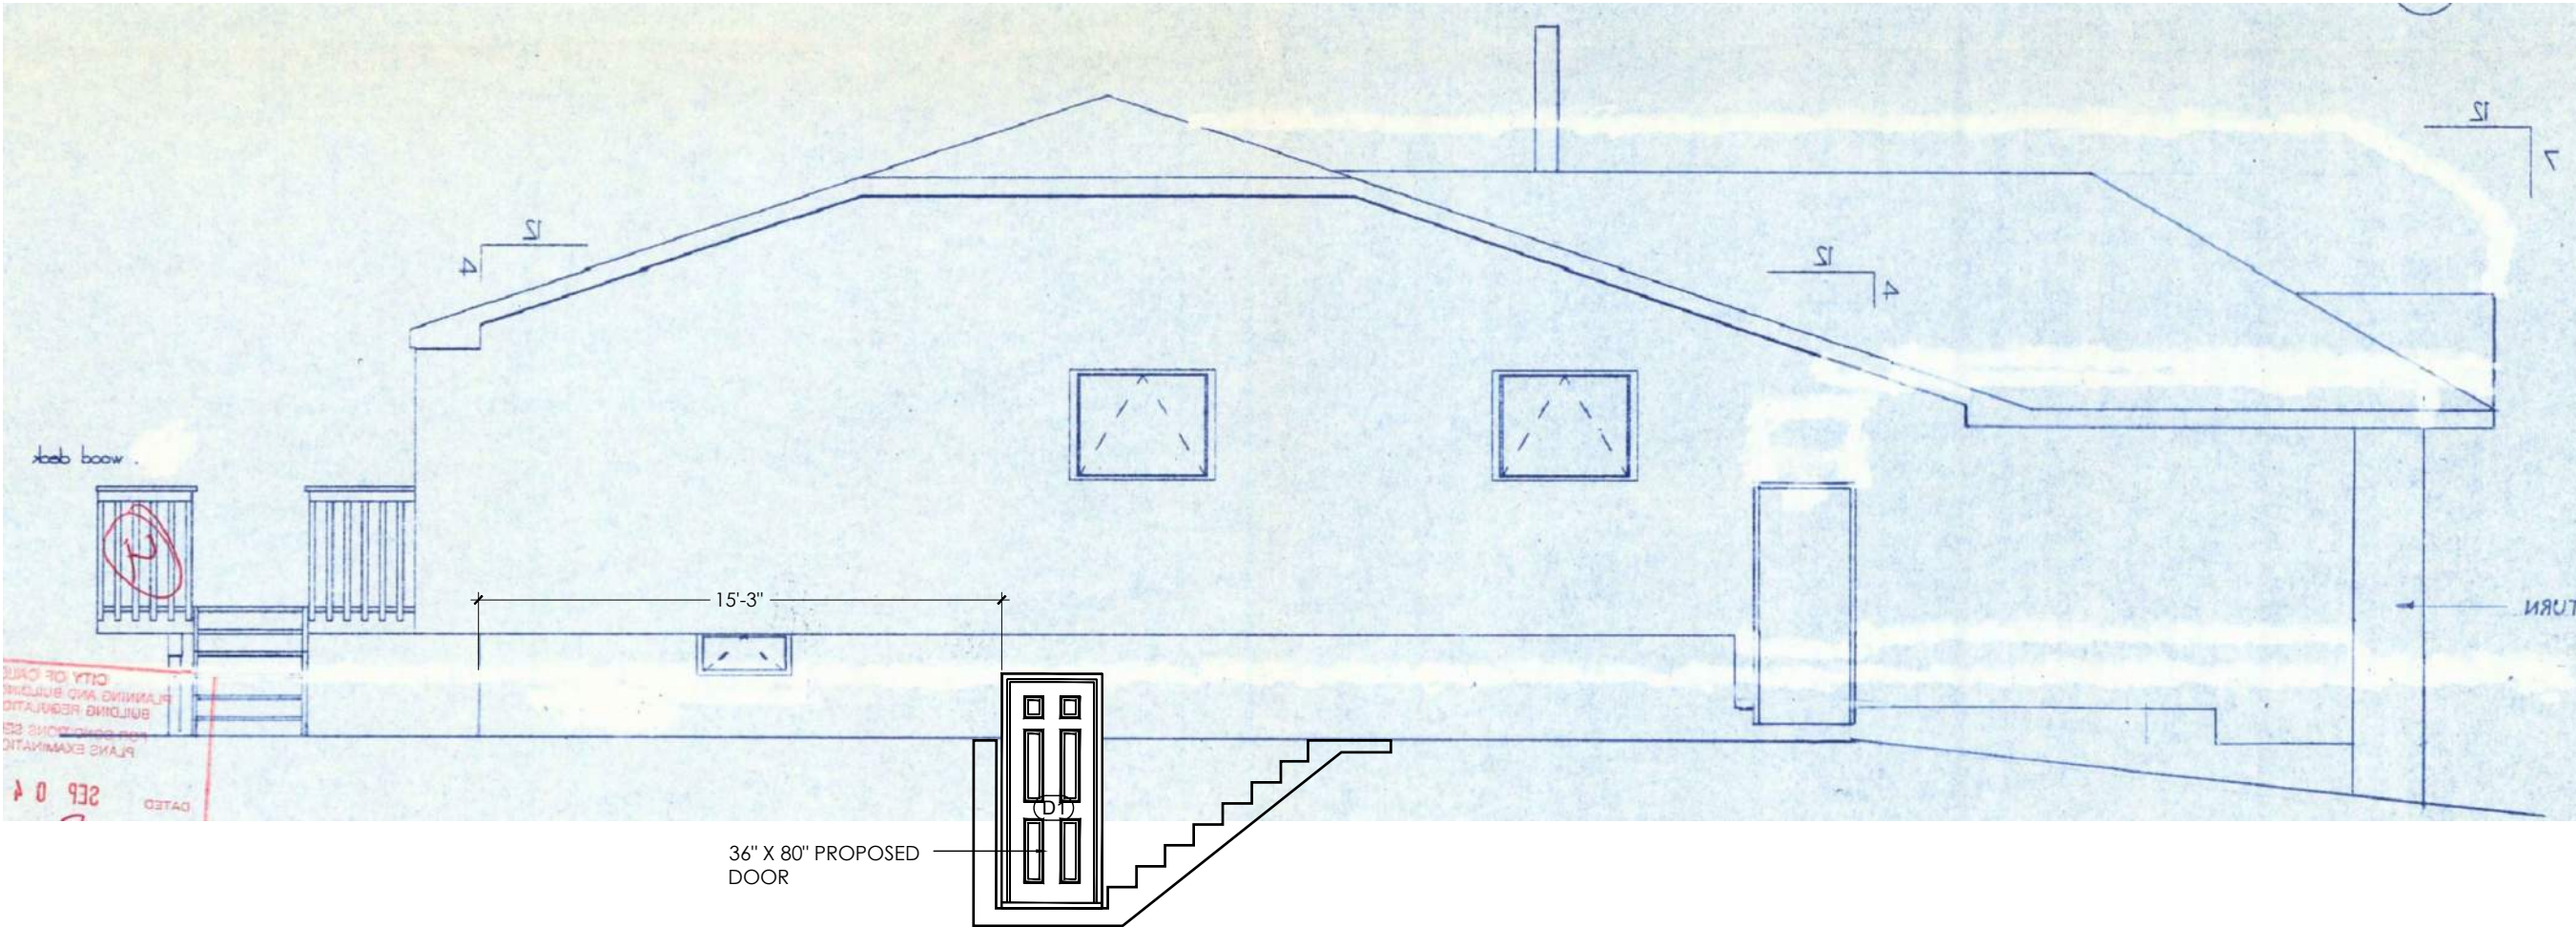

RIGHT ELEVATION
SCALE : 3/16"=1'-0"

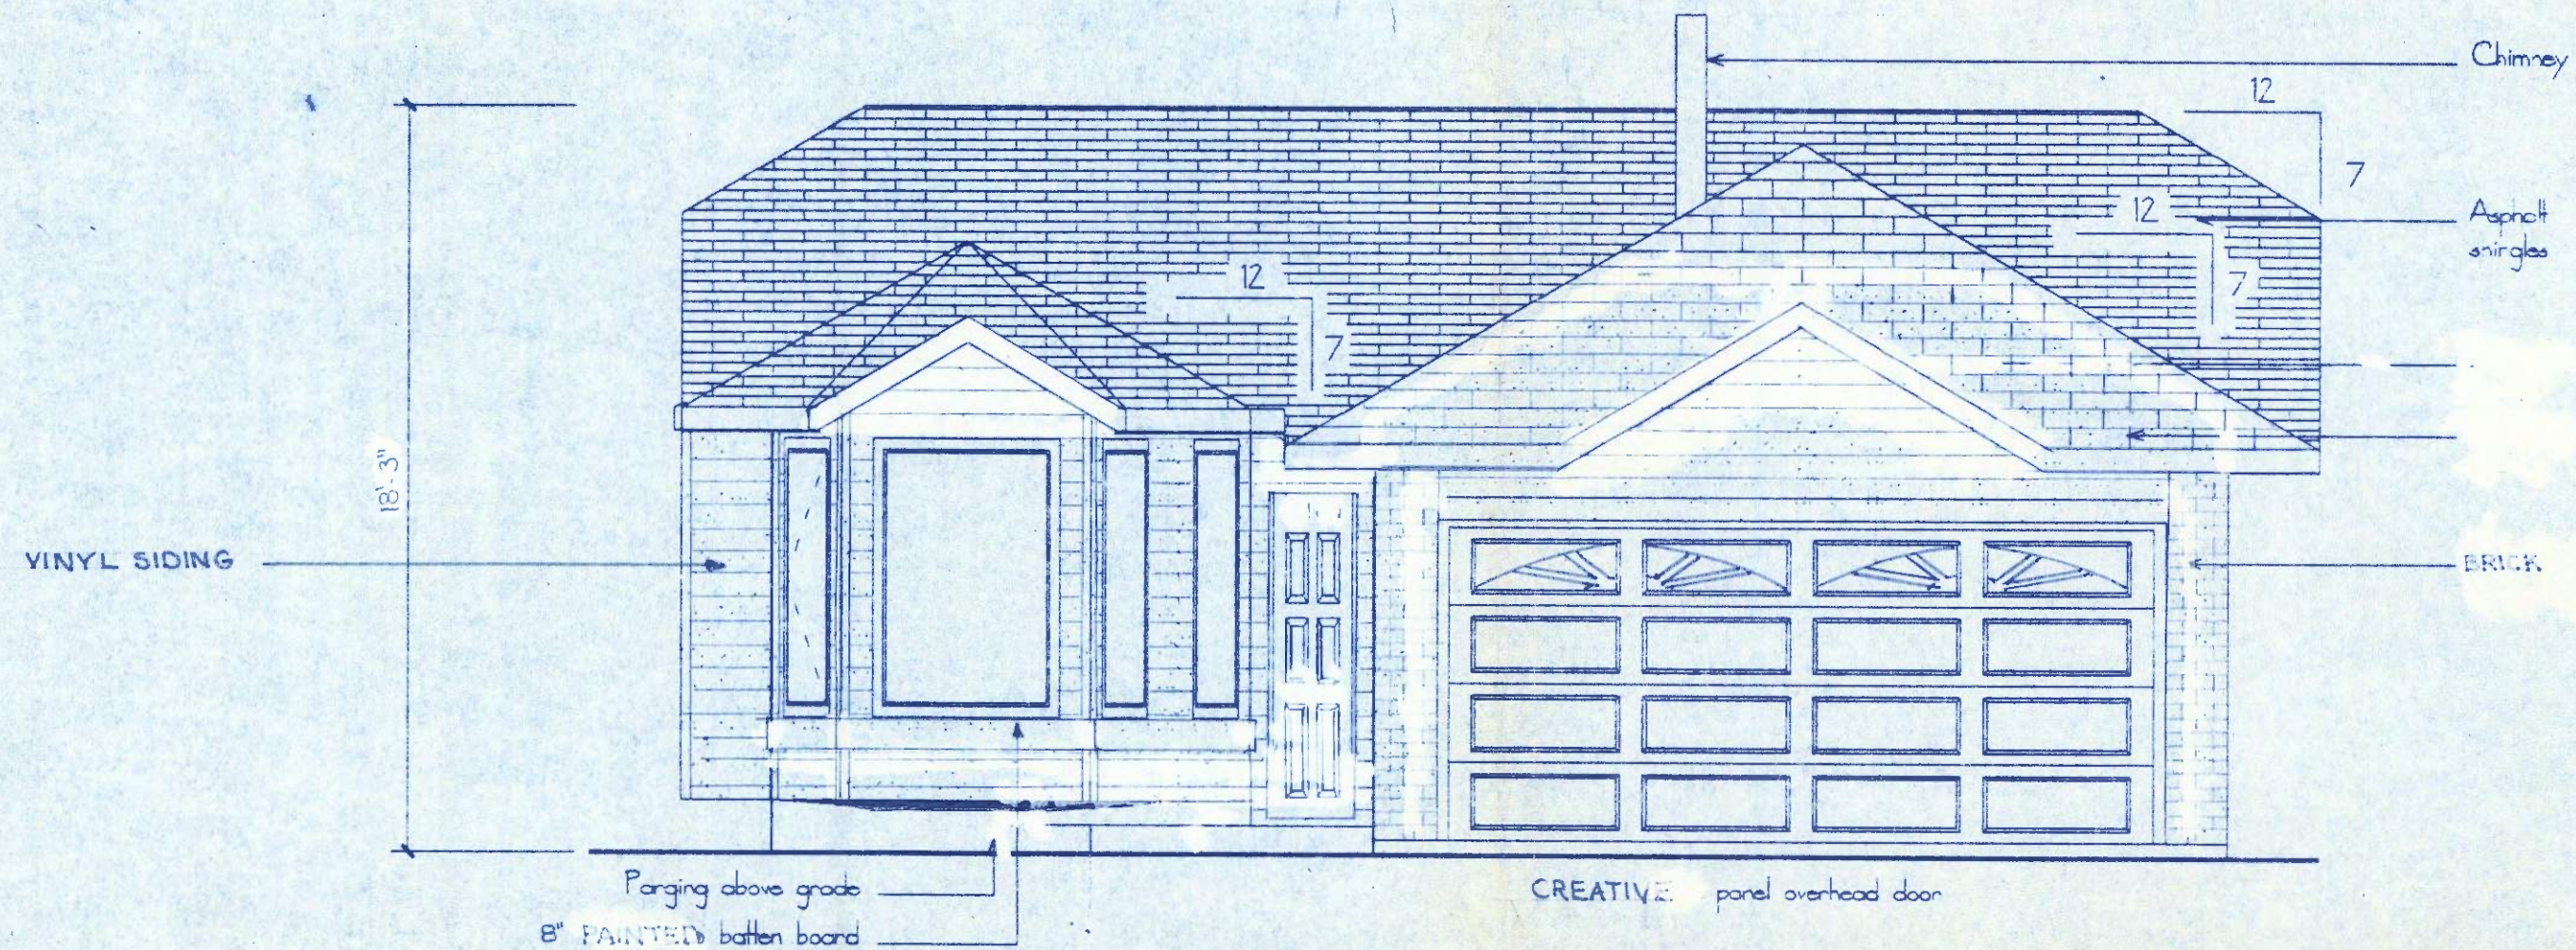

1 FRONT ELEVATION

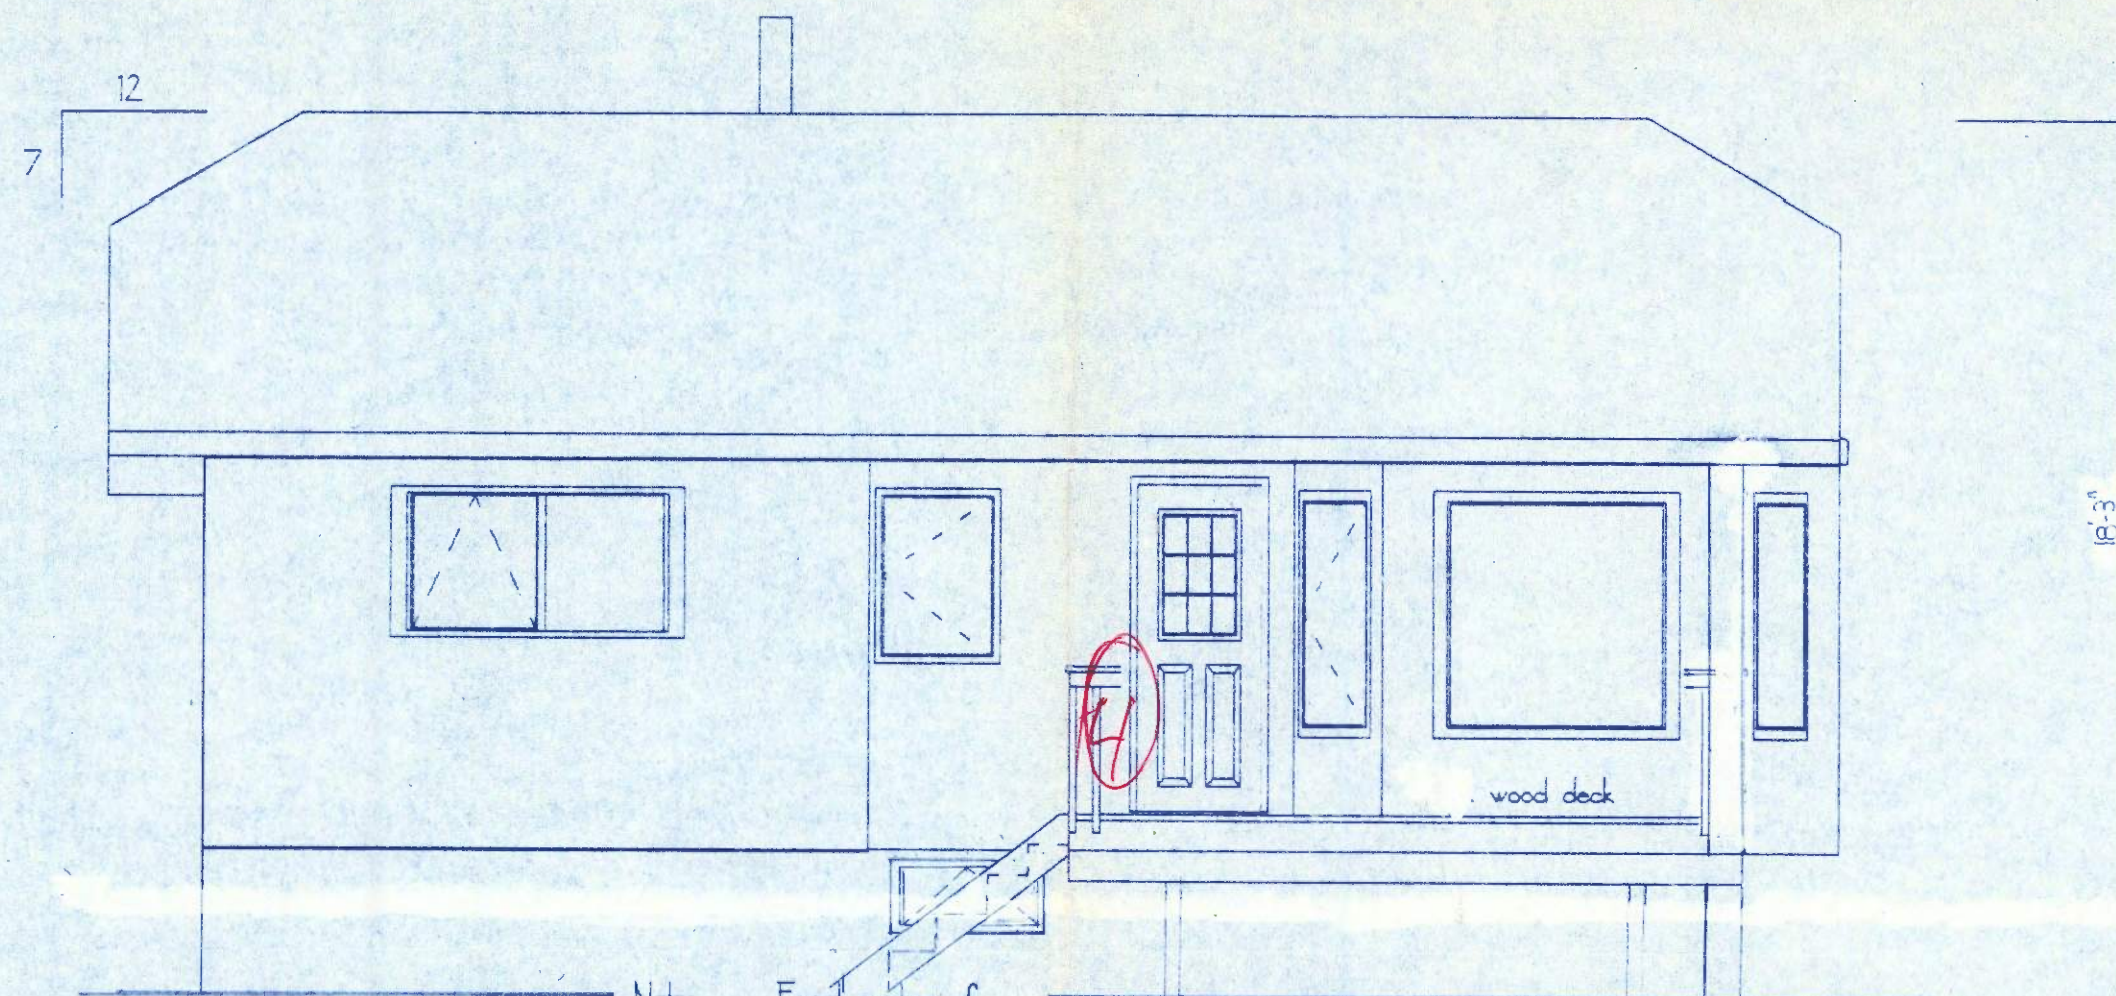

2 REAR ELEVATION

Note: Exact number of deck stairs to be determined on site

REVERSE PLAN

BUILDING REGULATIONS DIVISION
CITY OF CALGARY
BP92/07305

MAIN FLOOR 1208 SQFT
GARAGE 363 SQFT

PLANNING AND BUILDING DEPARTMENT
BUILDING REGULATIONS DIVISION
FOR CONDITIONS SEE ATTACHED
PLANS EXAMINATION REPORT


DATED SEP 04 1992

EXAMINED BY *JB*
B.P. NO. *92/7305*




DRAWN BY RES	DATE FEB./92	SCALE 1/4"=1'-0"	SHEET 1/5
DESIGNS AND DRAWINGS ARE THE COPYRIGHT PROPERTY OF STEPPER CONSTRUCTION LTD.		H-605	

FRONT ELEVATION
REAR ELEVATION

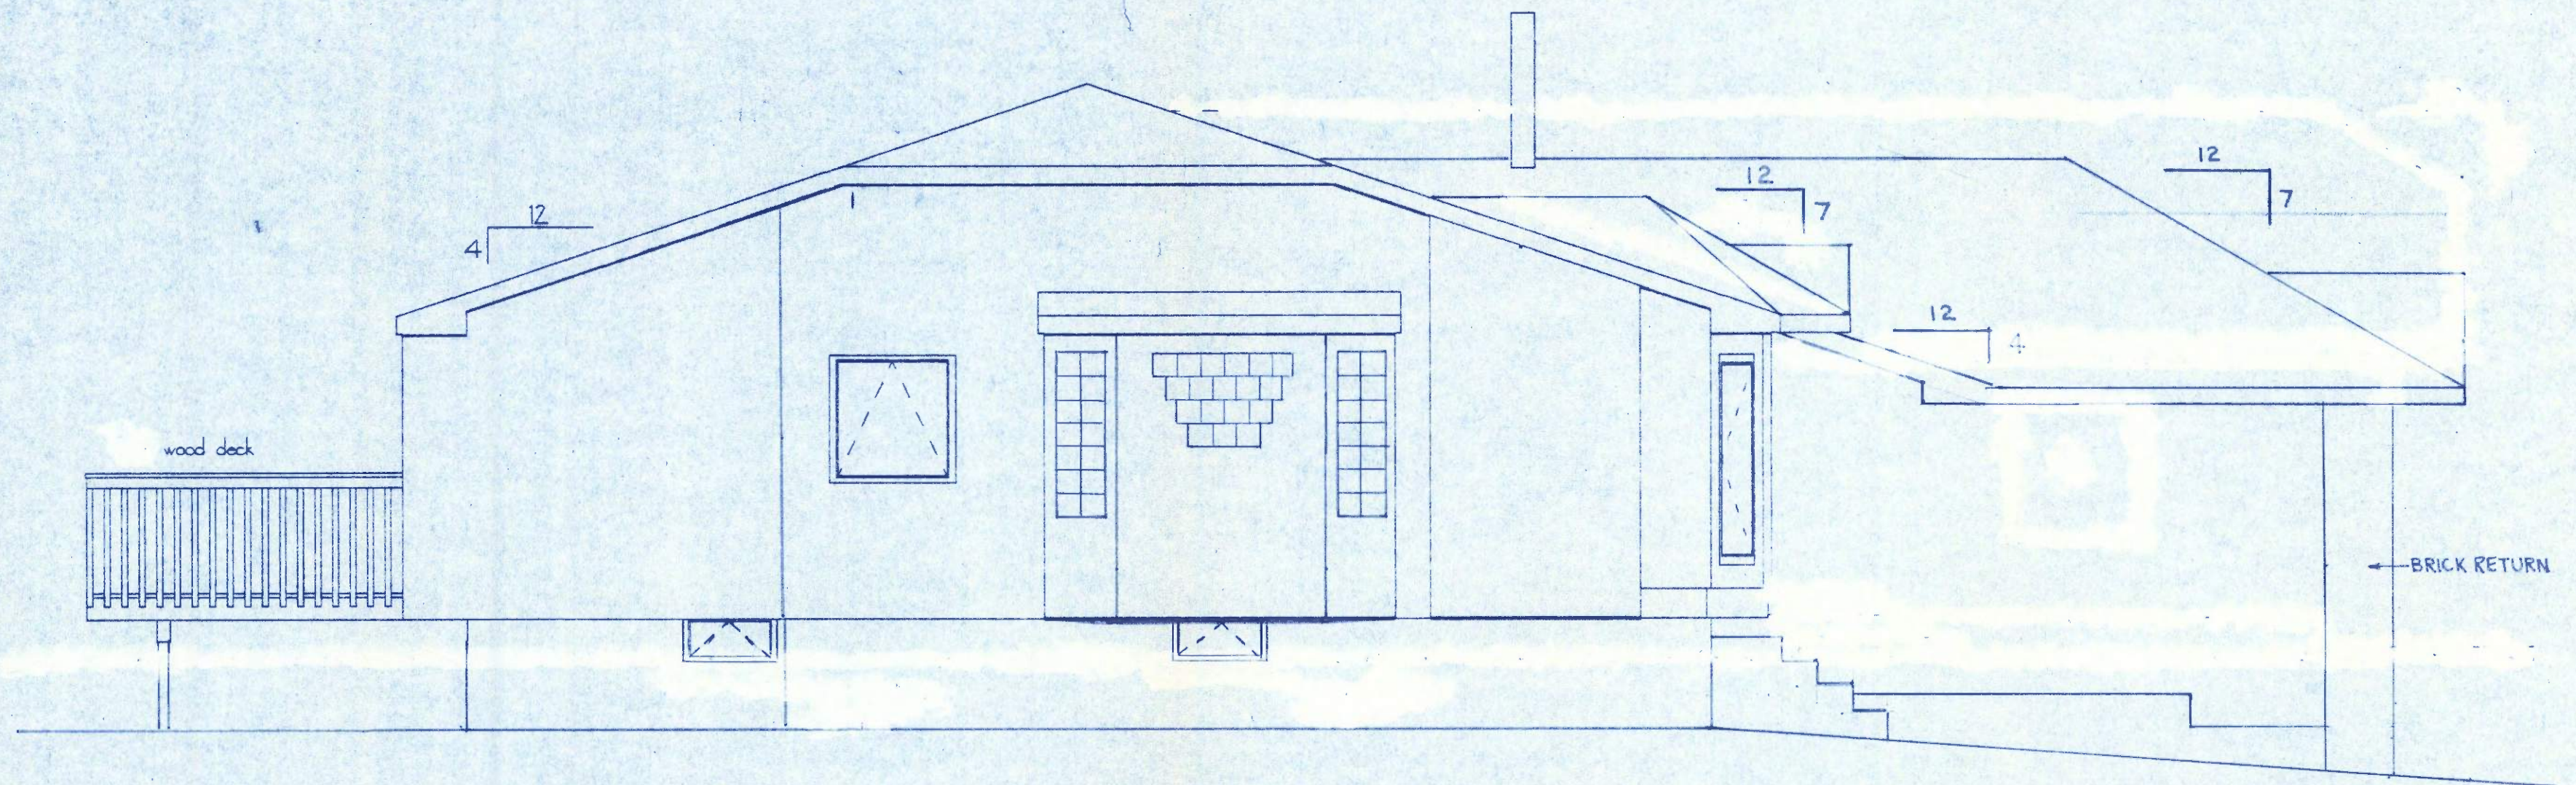

1 LEFT SIDE ELEVATION

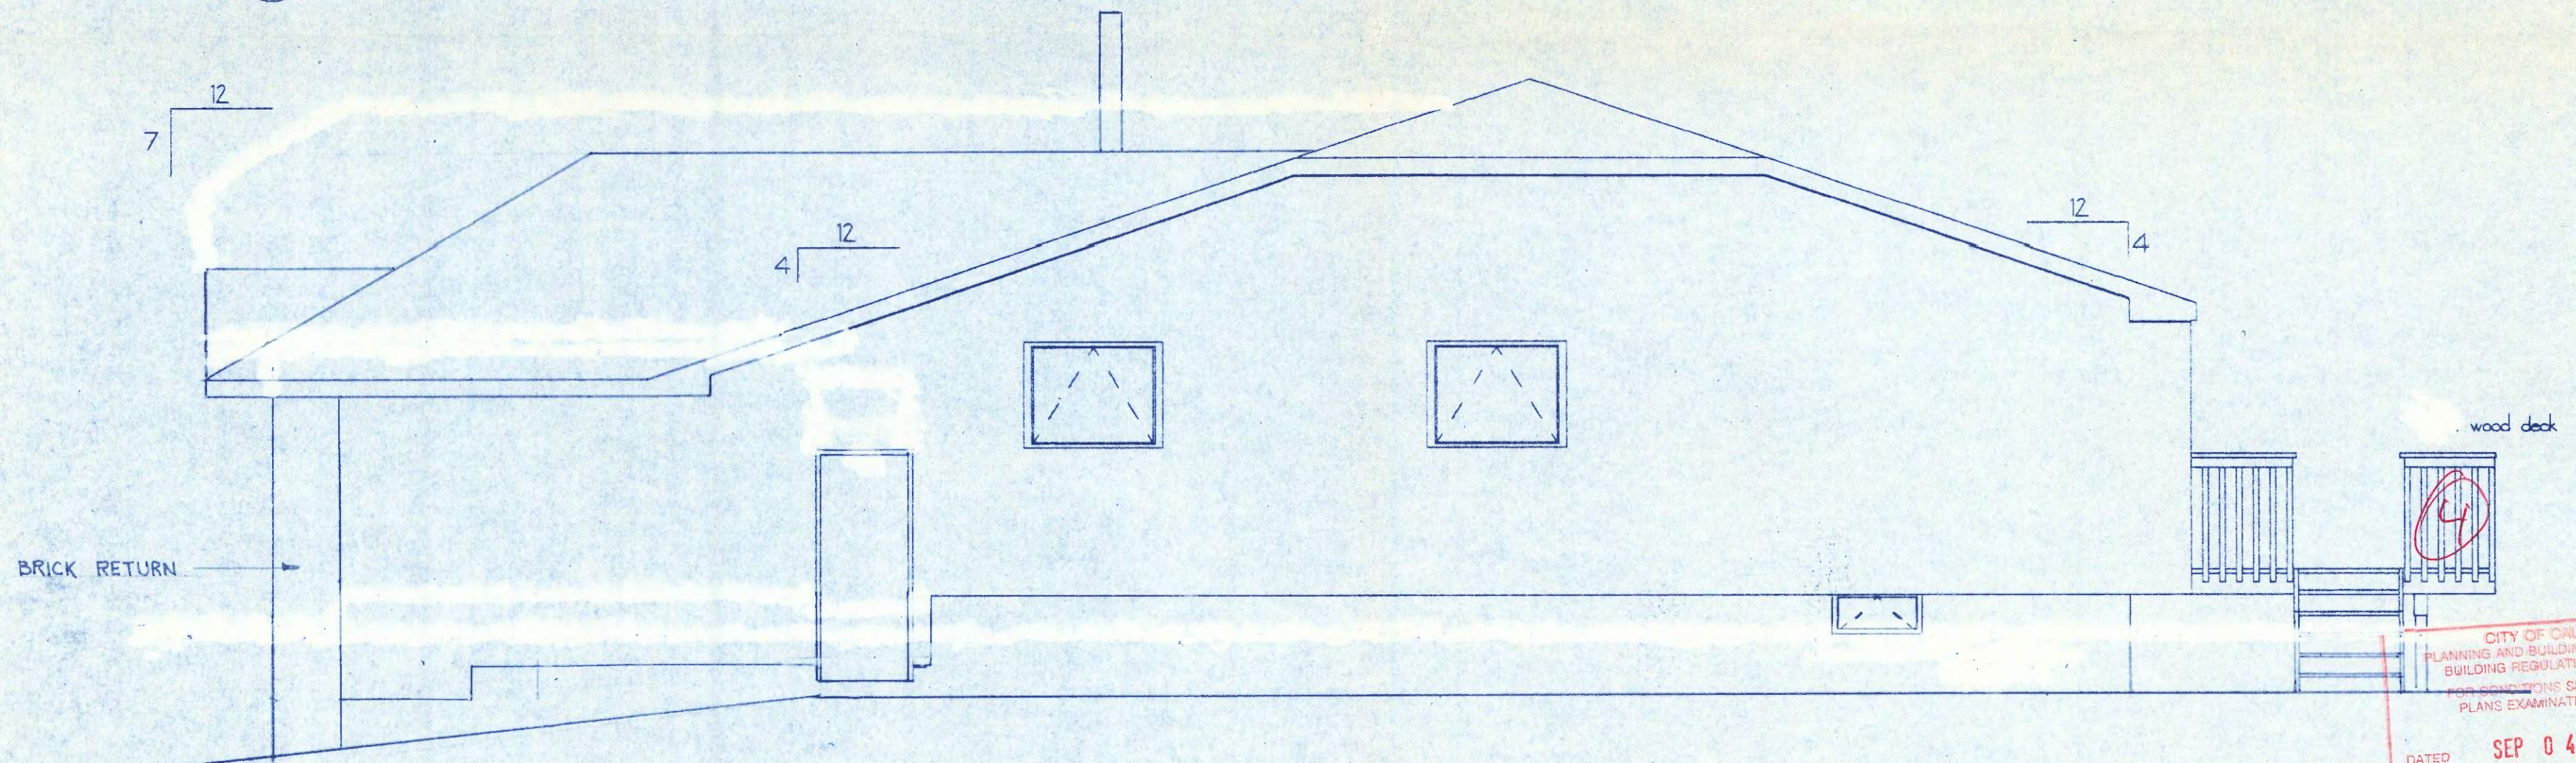

2 RIGHT SIDE ELEVATION

REVERSE

CITY OF CALGARY
PLANNING AND BUILDING DEPARTMENT
BUILDING REGULATIONS DIVISION
FOR CONDITIONS SEE ATTACHED
PLANS EXAMINATION REPORT
DATED SEP 04 1992
EXAMINED BY [Signature]
R.P. NO. 92/7305

		PLAN NAME LAMONT I	
		DRAWING NAME LEFT ELEVATION RIGHT ELEVATION	
DRAWN BY R.E.S.	DATE FEB./92	SCALE 1/4"=1'-0"	SHEET 2/5
DESIGNS AND DRAWINGS ARE THE COPYRIGHT PROPERTY OF STEPPER CONSTRUCTION LTD.		NO. 4-005	