
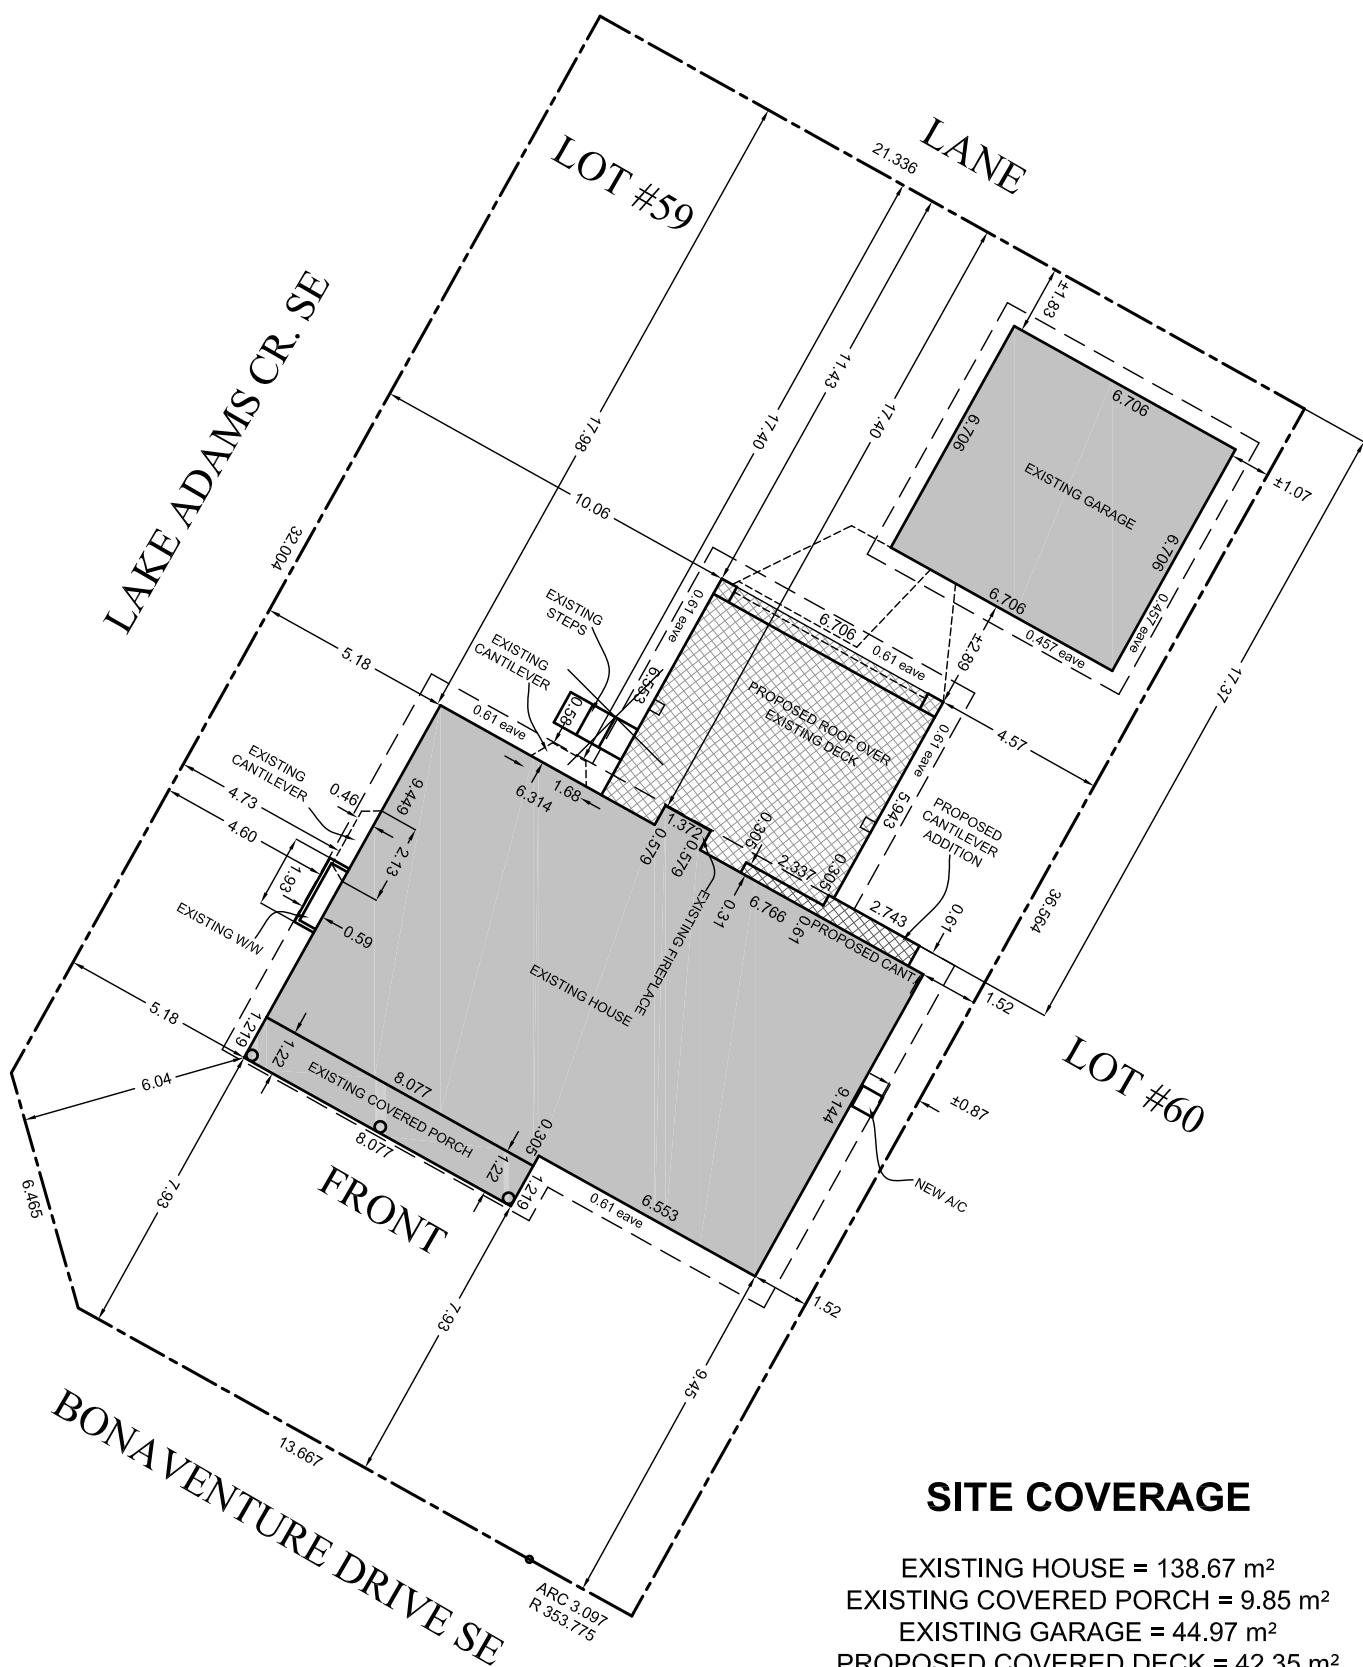


 

SITE COVERAGE

EXISTING HOUSE = 138.67 m²
EXISTING COVERED PORCH = 9.85 m²
EXISTING GARAGE = 44.97 m²
PROPOSED COVERED DECK = 42.35 m²
PROPOSED CANTILEVER ADDITION = 2.39 m²

TOTAL COVERAGE AREA= 238.23 m²

LOT AREA= 769.91 m²

TOTAL COVERAGE = 30.94%


SITE PLAN scale: 1:200

van ellenberg designs ltd. box 48122 midlake r.p.o Calgary, Ab. t2x3c9 403-254-9995	project : COVERED DECK, CANT. ADDITION & RENO	12227 BONAVENTURE DRIVE S.E. CALGARY, ALBERTA. LOT # 59, BLOCK # 13, PLAN # 1483LK
	drawing : SITE PLAN	
	date : AUGUST 26, 2025	
	scale : 1:200	



SITE PLAN scale: 1:200

van ellenberg designs ltd. box 48122 midlake r.p.o Calgary, Ab. t2x3c9 403-254-9995	project : ADDITION & RENO	12227 BONAVENTURE DRIVE S.E. CALGARY, ALBERTA. LOT # 59, BLOCK # 13, PLAN # 1483LK
	drawing : SITE PLAN	
	date : FEBRUARY 27, 2026	
	scale : 1:200	

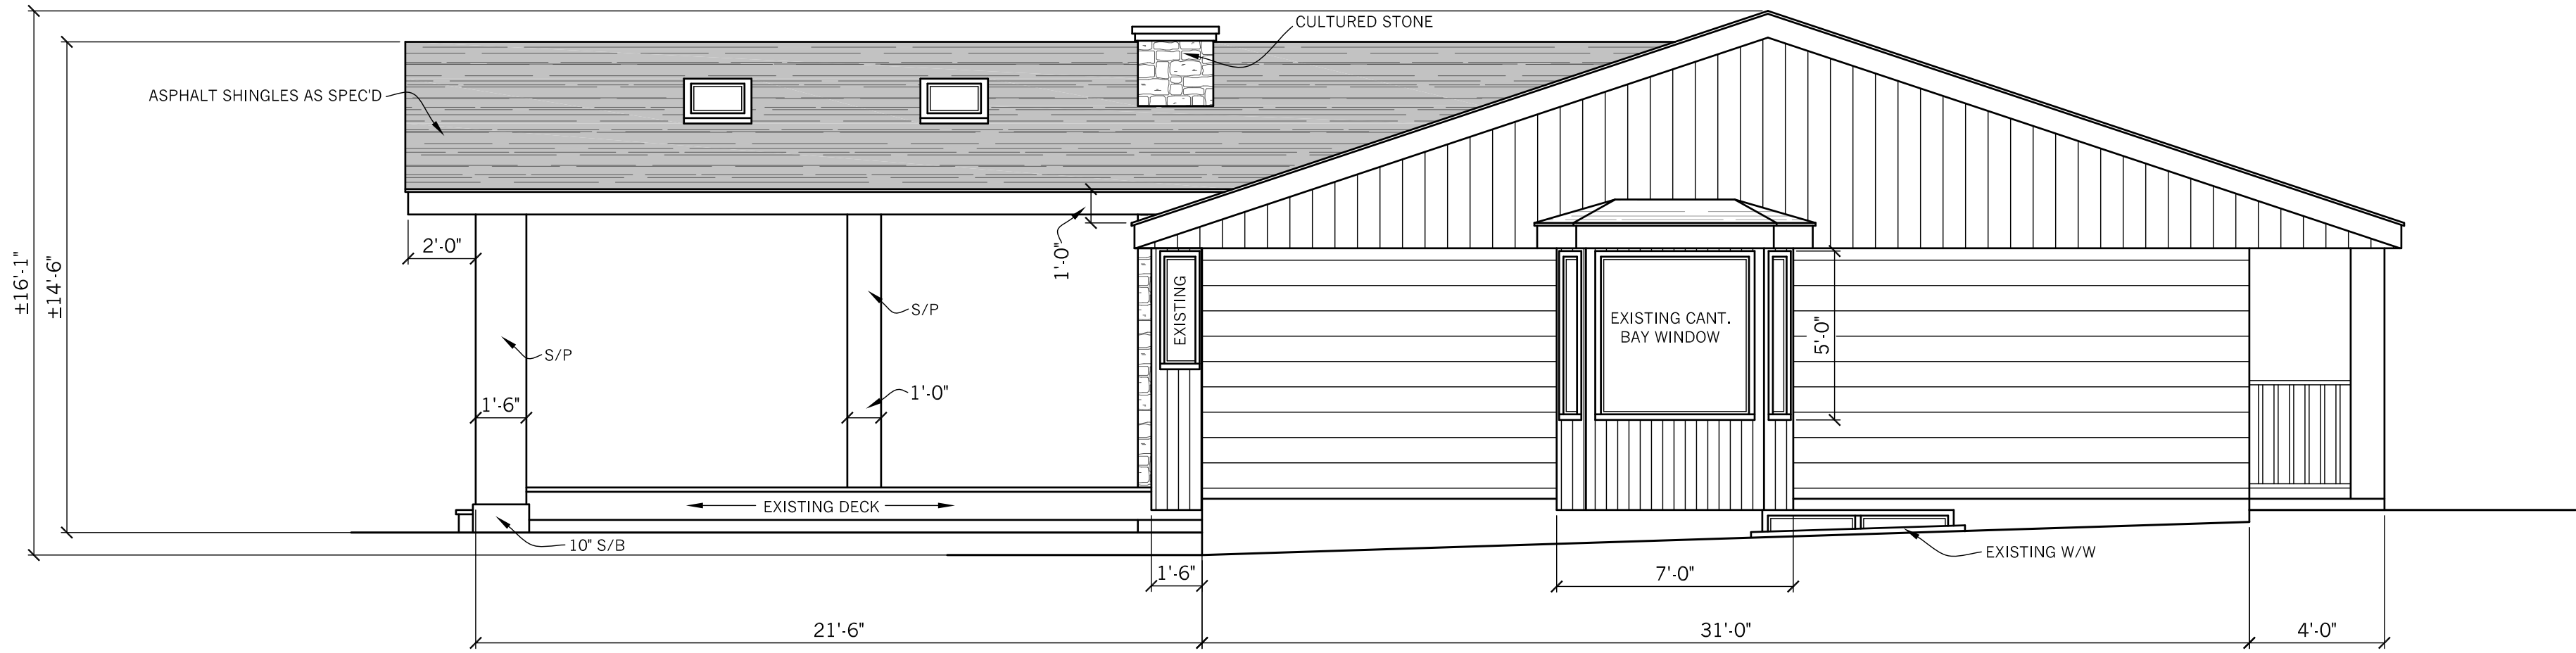

SOUTH ELEVATION




EAST ELEVATION

van ellenberg
designs ltd.
box 76122 r.p.o Millrise
Calgary, Ab. t2y 2z9
403-254-9995

PROJECT 12227 BONAVENTURE DRIVE S.E. CALGARY, AB.
LOT # 59, BLOCK # 13, PLAN # 1483LK
revisions: 16/09/2025 14/10/2025 23/10/2025
29/01/2026
THIS PLAN IS PUBLISHED BY VAN ELLENBERG DESIGNS LTD. ALL RIGHTS
RESERVED. INCLUDING THE RIGHTS OF REPRODUCTION IN WHOLE OR IN PART,
IN ANY FORM, WITHOUT THE WRITTEN PERMISSION OF THE PUBLISHER.

Drawing : ELEVATIONS
Date : AUGUST 26, 2025
SCALE : 1/4"=1'-0"


Sheet:
1 OF 8

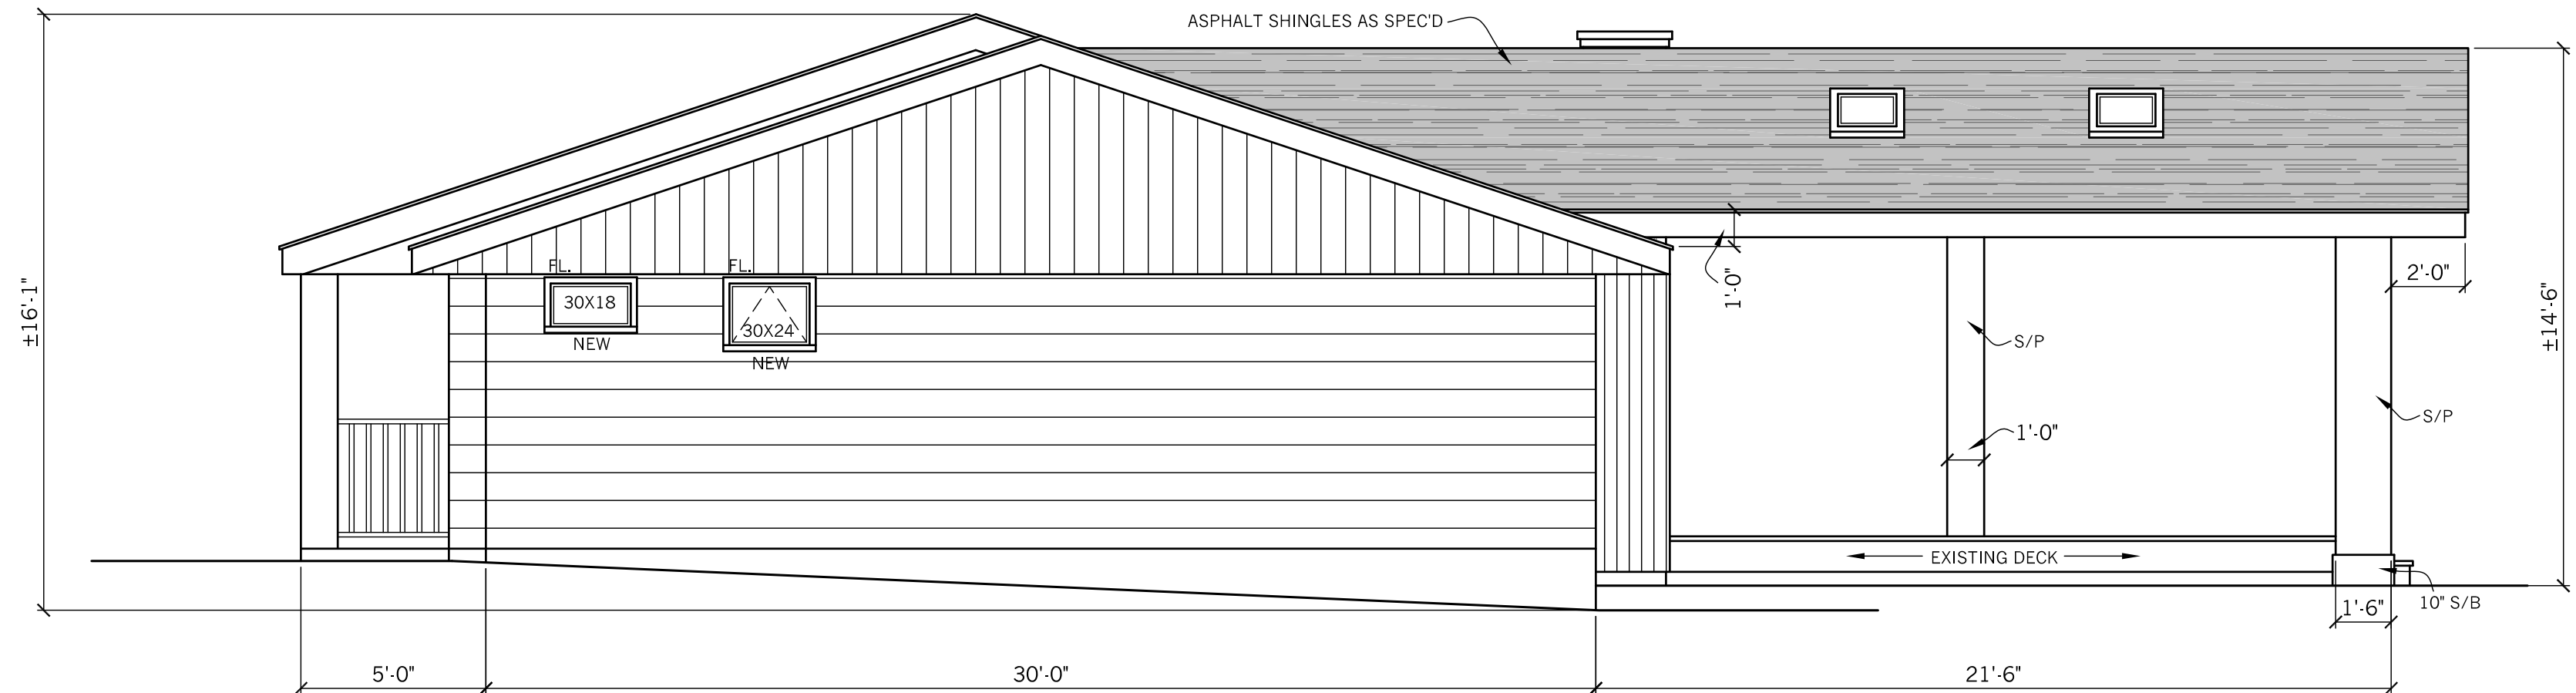

NORTH ELEVATION

SPATIAL SEPARATION GLAZED OPENINGS CALCULATION

EXPOSING BUILDING FACE = 28.10 m²
MINIMUM LIMITING DISTANCE 1.50 m
MAXIMUM GLAZED OPENINGS @ 9% = 2.53 m²
ACTUAL GLAZED OPENINGS 0.81 m² = 2.88%

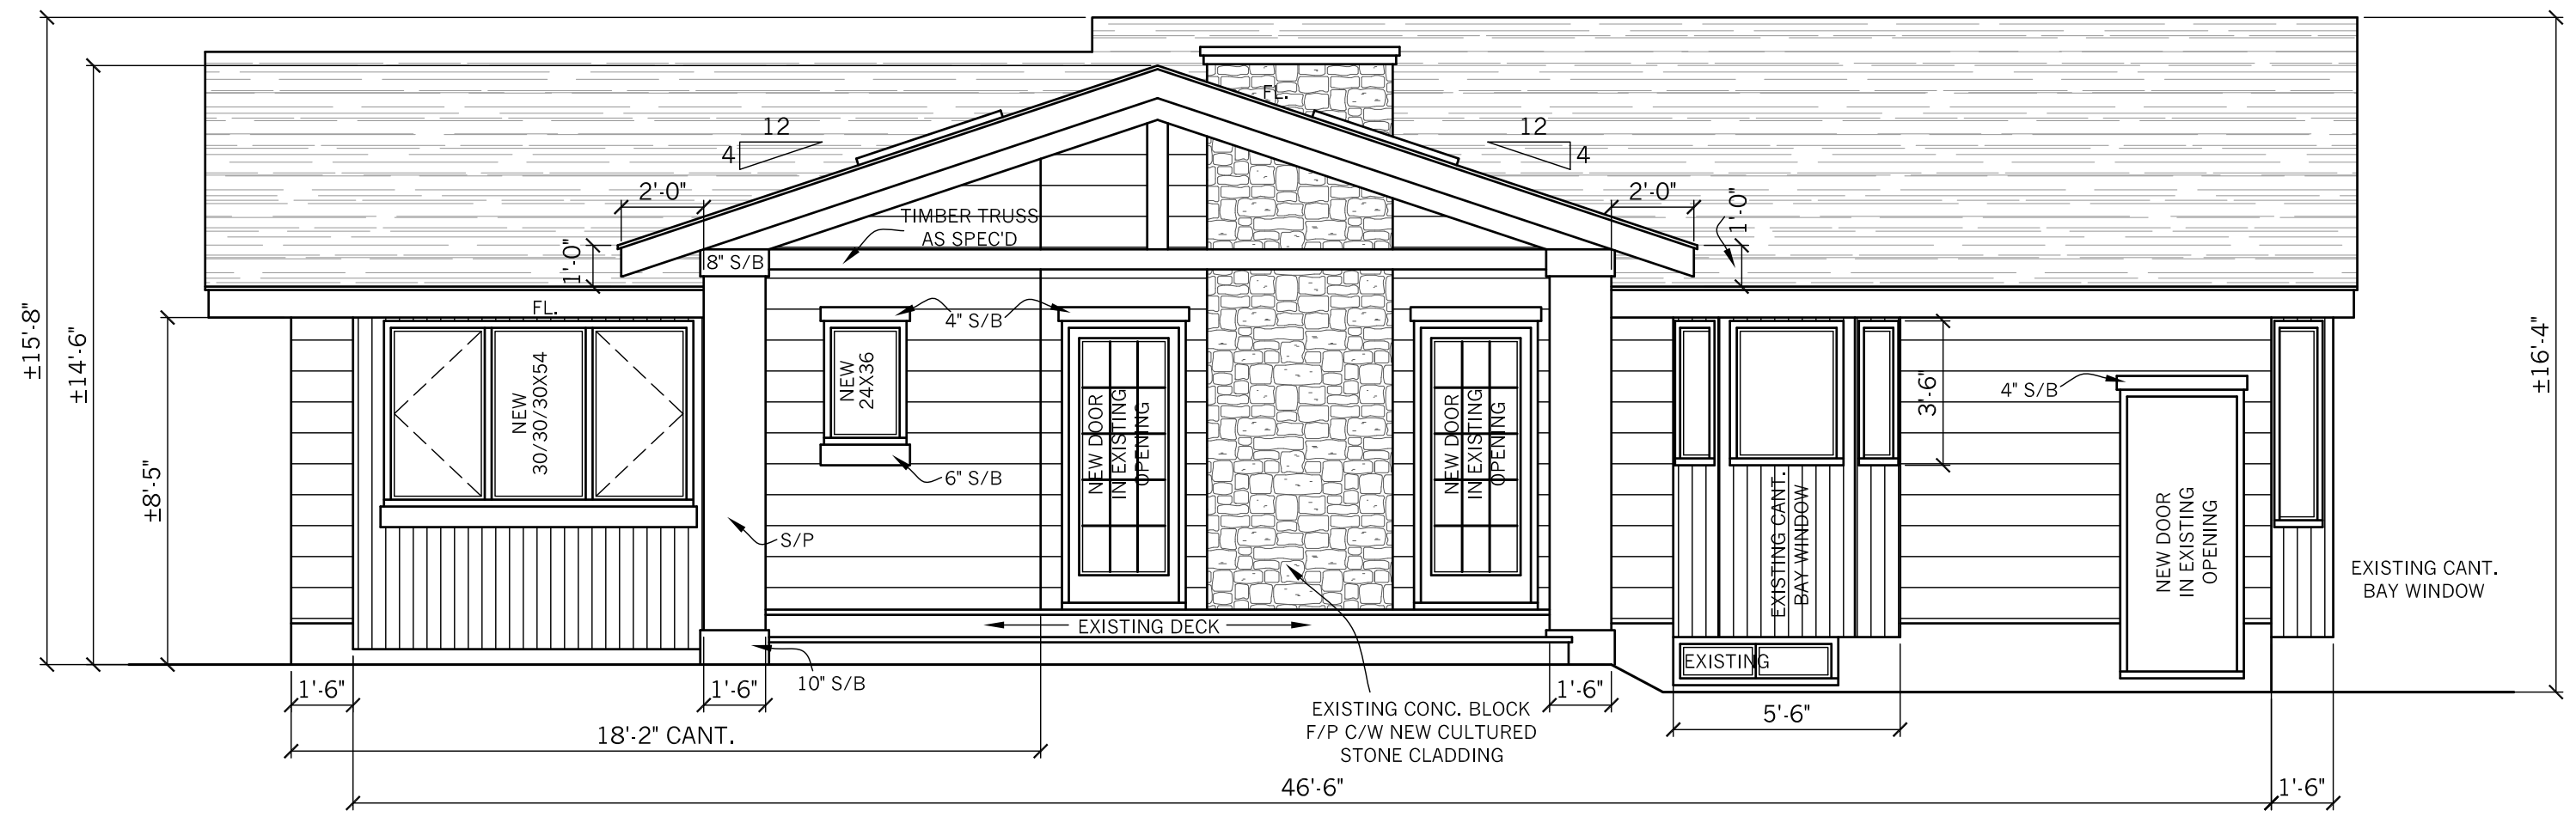

WEST ELEVATION

PROJECT LOCATION: CALGARY, AB.
ABOVE GROUND TO TOP OF PRODUCT: 10M
TERRAIN TYPE: ROUGH
PERFORMANCE CLASS R
MINIMUM PERFORMANCE GRADE (PG) : 15
MINIMUM POSITIVE DESIGN PRESSURE : 720PA
MINIMUM NEGATIVE DESIGN PRESSURE : -720PA
MINIMUM WATER PENETRATION TEST PRESSURE : 220PA
MINIMUM CANADIAN AIR INFILTRATION/EXFILTRATION : A2

THERMAL CHARACTERISTICS OF
FENESTRATION, DOORS, AND SKYLIGHTS
FENESTRATION AND DOORS MAX. U-VALUE 1.60 W/m²*K
MIN. ENERGY RATING 25
SKYLITES MAX U-VALUE 2.70 W/m²*K

ALL WINDOWS TO MEET ABOVE STANDARDS
VERIFY WITH WINDOW SPECS

PROJECT 12227 BONAVENTURE DRIVE S.E. CALGARY, AB.
LOT # 59, BLOCK # 13, PLAN # 1483LK

revisions: 14/10/2025 23/10/2025 29/01/2026

THIS PLAN IS PUBLISHED BY VAN ELLENBERG DESIGNS LTD. ALL RIGHTS RESERVED. INCLUDING THE RIGHTS OF REPRODUCTION IN WHOLE OR IN PART, IN ANY FORM, WITHOUT THE WRITTEN PERMISSION OF THE PUBLISHER.

van ellenberg
designs ltd.
box 76122 r.p.o Millrise
Calgary, Ab. t2y 2z9
403-254-9995

Sheet:
2 OF 8

Drawing : ELEVATIONS
Date : AUGUST 26, 2025
SCALE : 1/4"=1'-0"