


[illegible]

2 DP1 STREETScape PLAN
SCALE= 1:150

300-901 CENTRE ST NW
Ph 587.353.9797
k5design.ca

 

THE PLANS AND RELATED MATERIALS ARE PROTECTED BY COPYRIGHT AND ARE THE PROPERTY OF k5 designs ltd.. REPRODUCTION OF THESE PLANS, EITHER IN WHOLE OR IN PART, INCLUDING ANY FORM AND/OR PREPARATION OF DERIVATIVE WORK, FOR ANY REASON WITHOUT PRIOR WRITTEN PERMISSION IS STRICTLY PROHIBITED.

THE PURCHASE OF A SET OF CONSTRUCTION DRAWINGS IN NO WAY TRANSFERS ANY COPYRIGHT OR OTHER OWNERSHIP INTEREST TO THE BUYER, EXCEPT FOR A LIMITED LICENSE TO USE THIS SET OF DRAWINGS FOR THE CONSTRUCTION OF ONE, AND ONLY ONE DWELLING.

DRAWINGS ARE NOT TO BE SCALED. ANY ERRORS, OMISSIONS OR DISCREPANCIES WITH THE DRAWINGS MUST BE REPORTED TO k5 designs ltd. PRIOR TO CONSTRUCTION. IF THESE ERRORS, OMISSIONS OR DISCREPANCIES ARE NOT REPORTED TO k5 designs ltd. PRIOR TO CONSTRUCTION THE BUILDER AND/OR OWNER ARE FULLY RESPONSIBLE.

ALL WORK IS PERFORMED TO COMPLY TO CURRENT NATIONAL BUILDING CODE, AND ALL OTHER AUTHORITIES HAVING JURISDICTION.

DEVELOPMENT PERMIT SET

ISSUED FOR:	DATE: (D/M/Y)
REVISION:	DATE: (D/M/Y)
1.	
2.	
3.	
4.	

CONTRACTOR

ENGINEER CONSULTANT

CLIENT:

PROJECT NAME & ADDRESS:

5416 THORNDALE
RD NW
CALGARY, ALBERTA

DRAWING TITLE:

FRONT/REAR ELEVATIONS

PROJECT #: K26-0604


DATE: 2026-06-17

SCALE: AS SHOWN

DRAWN BY: KN



DRAWING #:

DP5

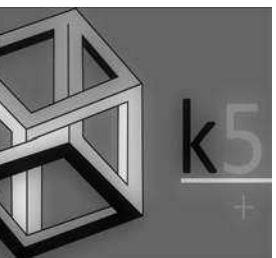

300-901 CENTRE ST NW
Ph 587.353.9797
k5design.ca

PLEASE RECYCLE THIS PLAN UPON COMPLETION OF THE PROPOSED PROJECT.

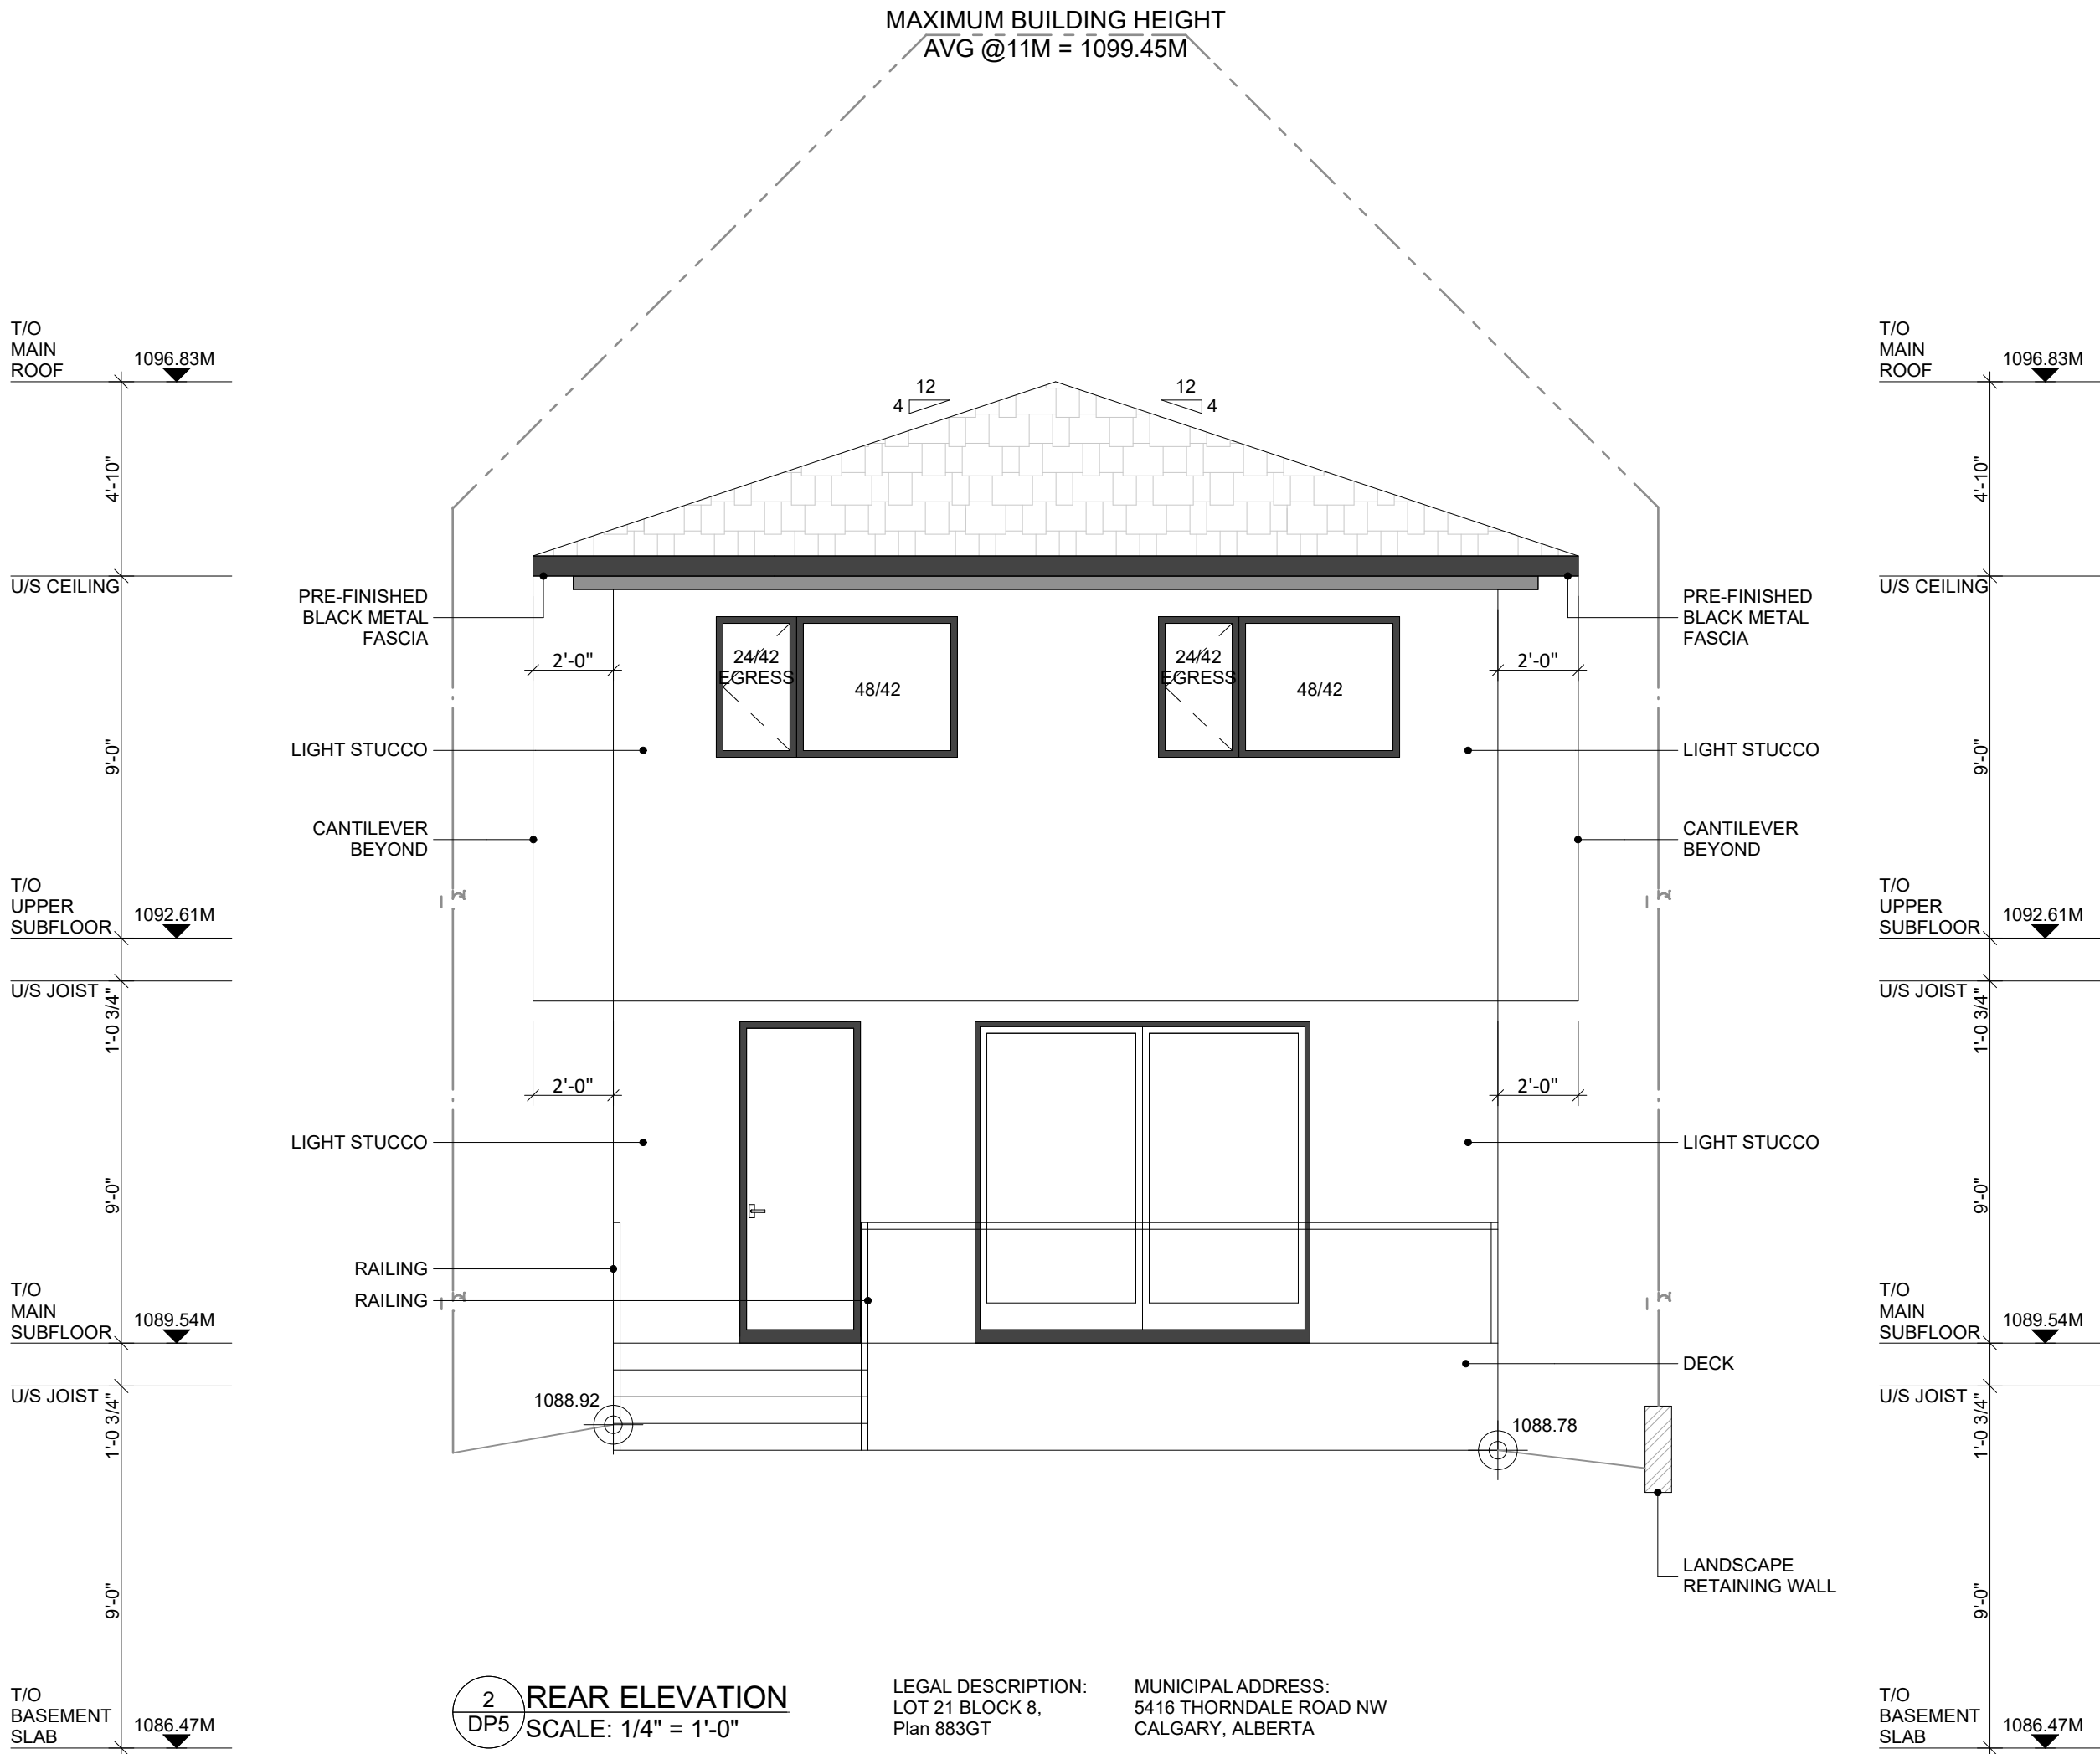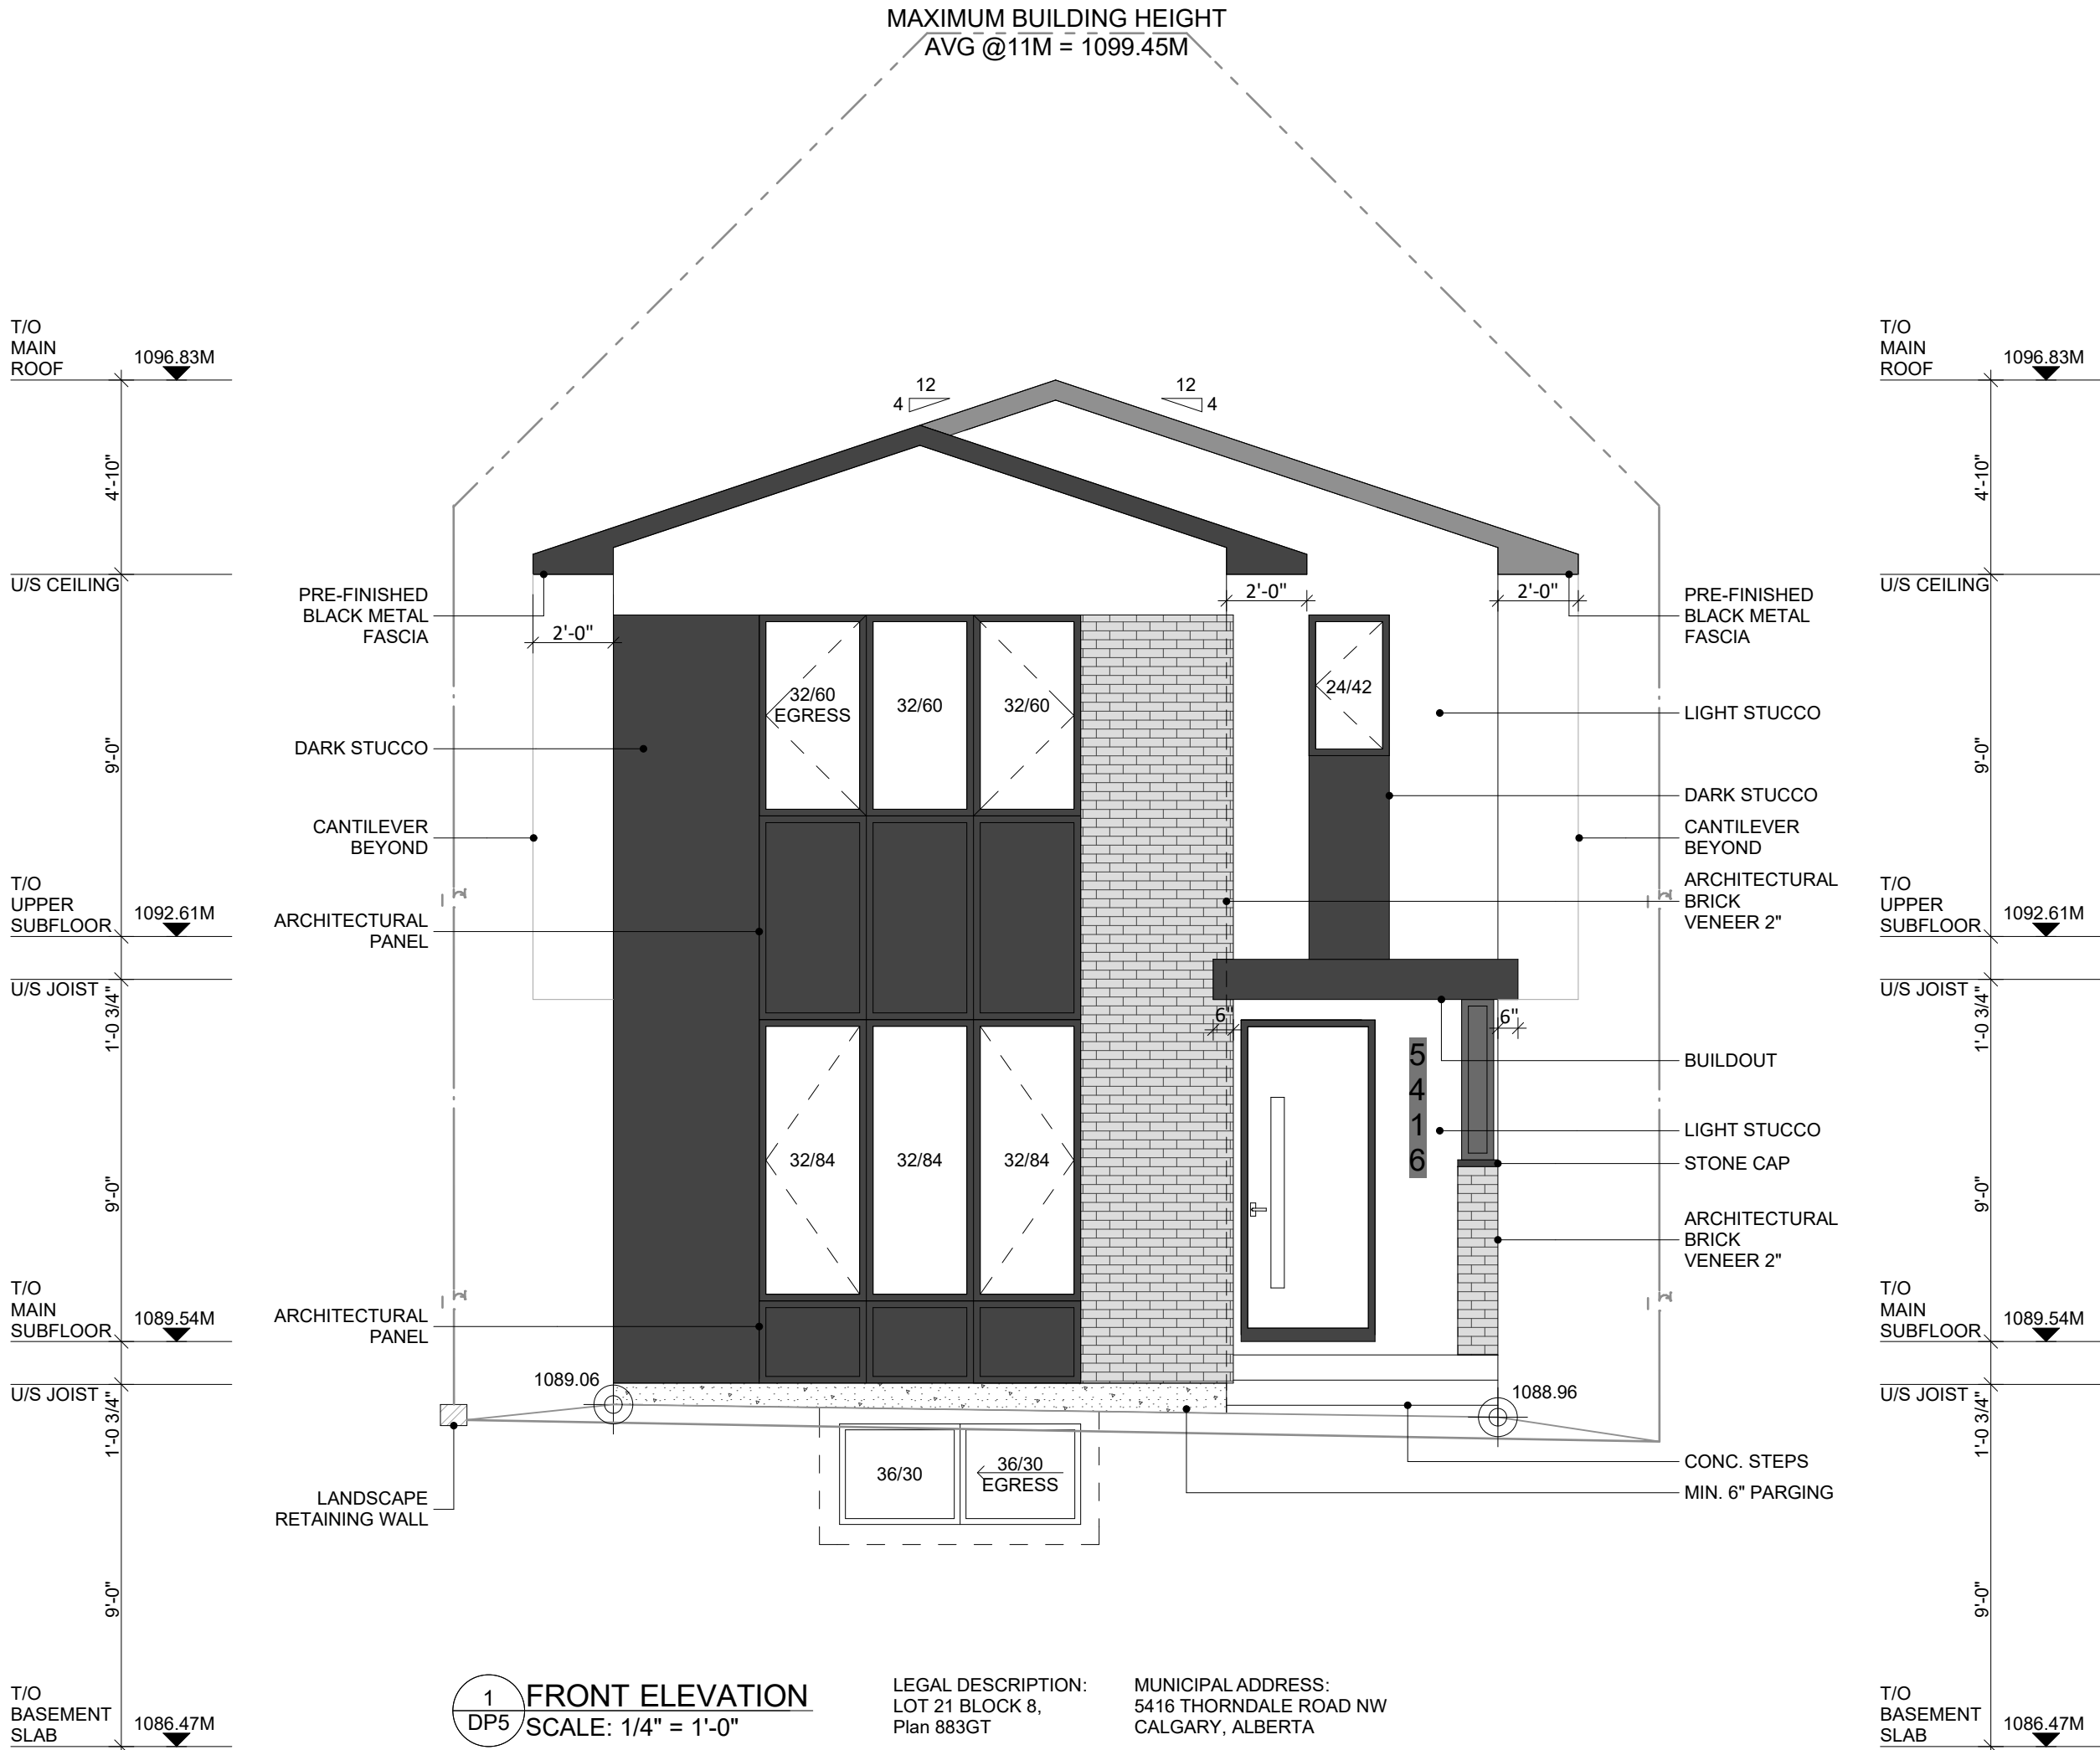

THE PLANS AND RELATED MATERIALS ARE PROTECTED BY COPYRIGHT AND ARE THE PROPERTY OF k5 designs ltd.. REPRODUCTION OF THESE PLANS, EITHER IN WHOLE OR IN PART, INCLUDING ANY FORM AND/OR PREPARATION OF DERIVATIVE WORK, FOR ANY REASON WITHOUT PRIOR WRITTEN PERMISSION IS STRICTLY PROHIBITED.

THE PURCHASE OF A SET OF CONSTRUCTION DRAWINGS IN NO WAY TRANSFERS ANY COPYRIGHT OR OTHER OWNERSHIP INTEREST TO THE BUYER, EXCEPT FOR A LIMITED LICENSE TO USE THIS SET OF DRAWINGS FOR THE CONSTRUCTION OF ONE, AND ONLY ONE DWELLING.

DRAWINGS ARE NOT TO BE SCALED. ANY ERRORS, OMISSIONS OR DISCREPANCIES WITH THE DRAWINGS MUST BE REPORTED TO k5 designs ltd. PRIOR TO CONSTRUCTION. IF THESE ERRORS, OMISSIONS OR DISCREPANCIES ARE NOT REPORTED TO k5 designs ltd. PRIOR TO CONSTRUCTION THE BUILDER AND/OR OWNER ARE FULLY RESPONSIBLE.

ALL WORK IS PERFORMED TO COMPLY TO CURRENT NATIONAL BUILDING CODE, AND ALL OTHER AUTHORITIES HAVING JURISDICTION.

DEVELOPMENT PERMIT SET

ISSUED FOR:	DATE: (D/M/Y)
REVISION:	DATE: (D/M/Y)
1.	
2.	
3.	
4.	

CONTRACTOR

ENGINEER CONSULTANT

CLIENT:

PROJECT NAME & ADDRESS:

5416 THORNDALE
RD NW
CALGARY, ALBERTA

DRAWING TITLE:

LEFT/RIGHT ELEVATIONS

PROJECT #: K26-0604


DATE: 2026-06-17

SCALE: AS SHOWN

DRAWN BY: KN



DRAWING #:

DP6

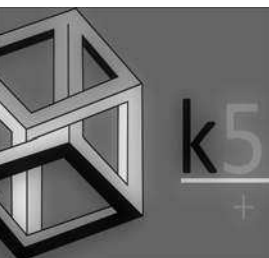

300-901 CENTRE ST NW
Ph 587.353.9797
k5design.ca

PLEASE RECYCLE THIS PLAN UPON COMPLETION OF THE PROPOSED PROJECT.

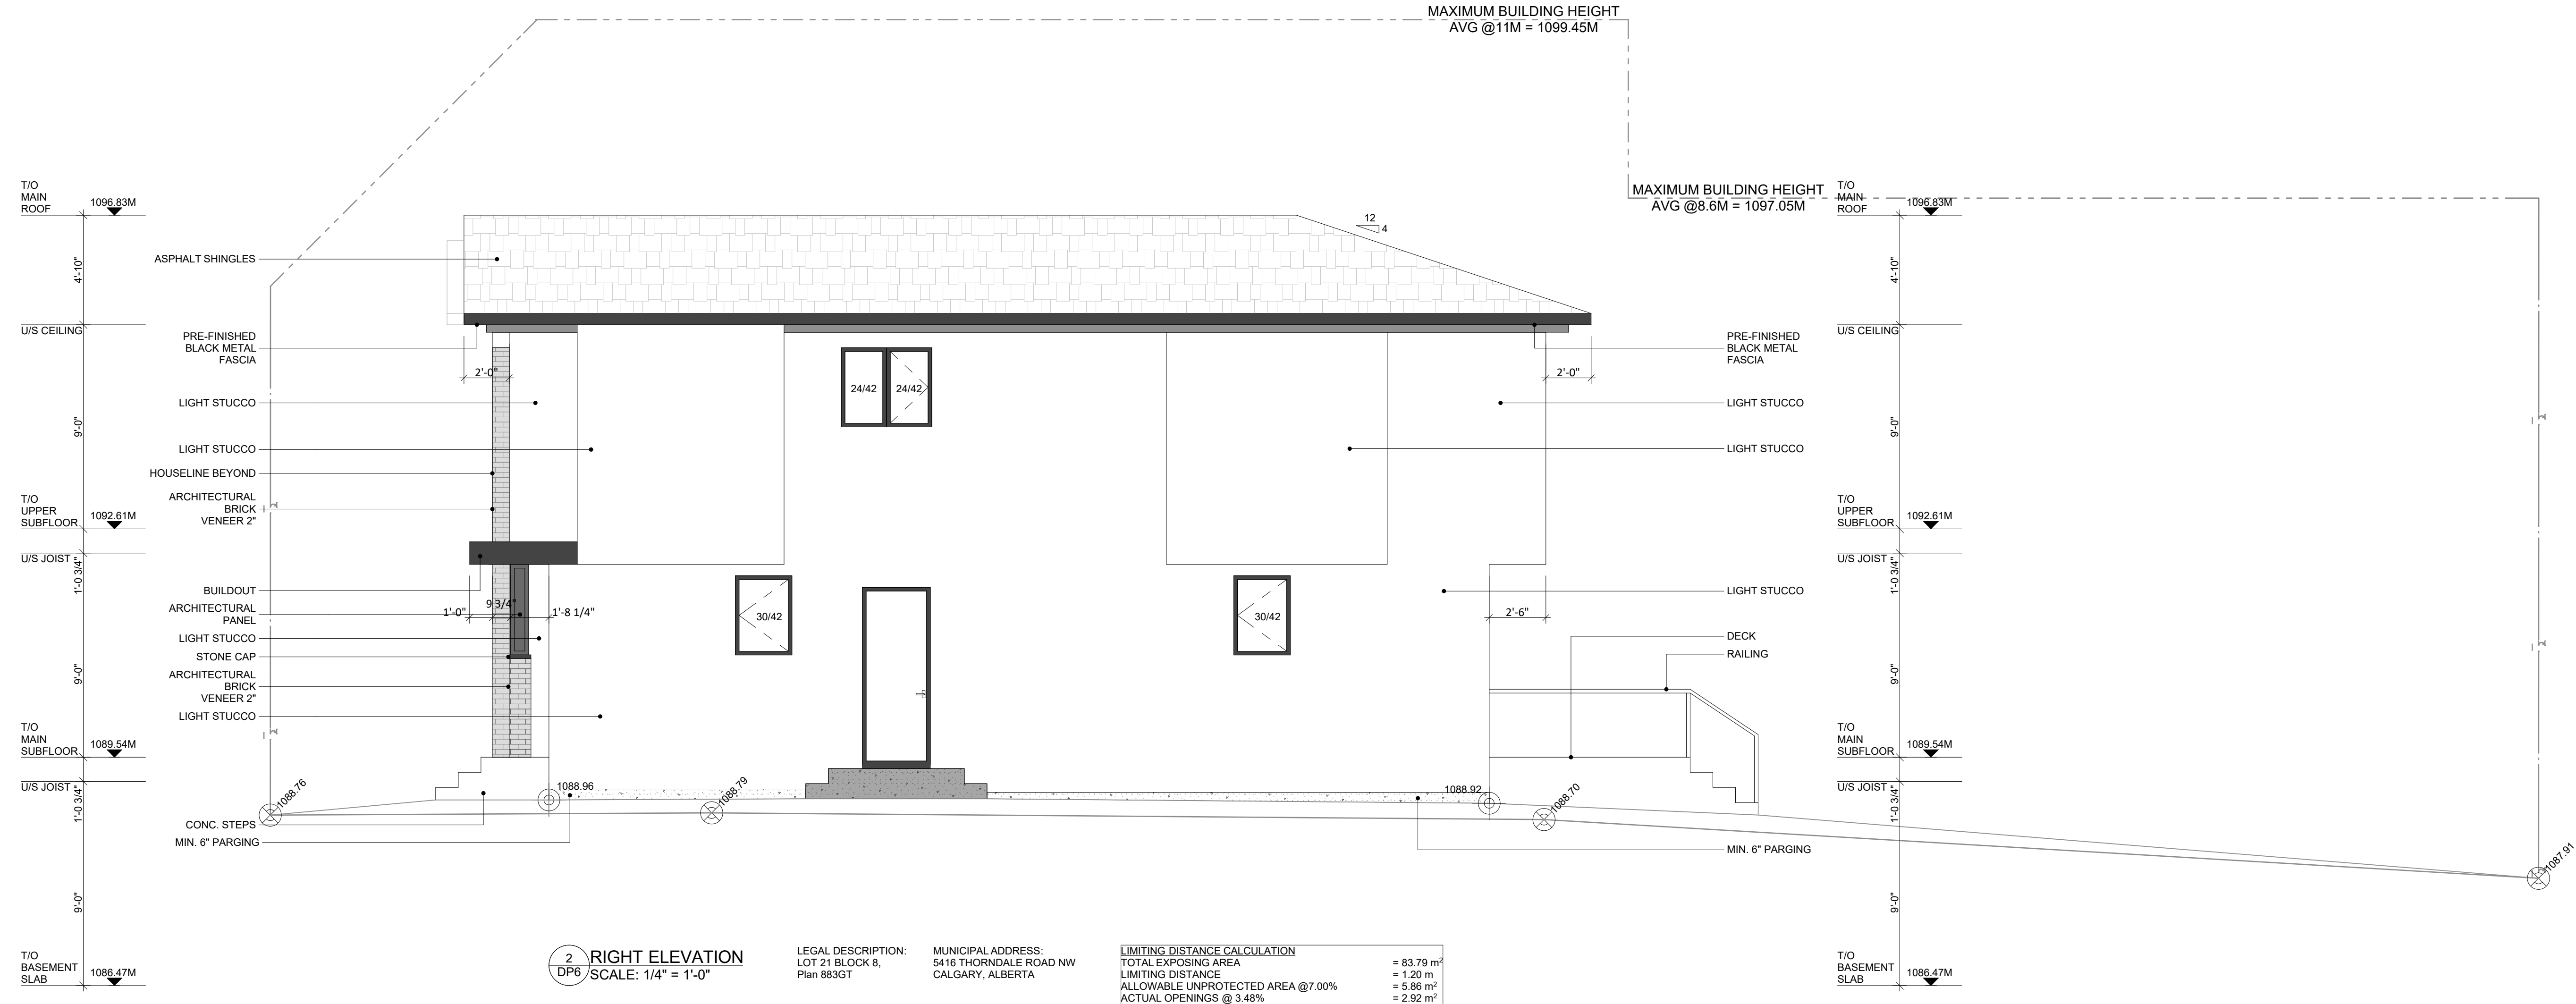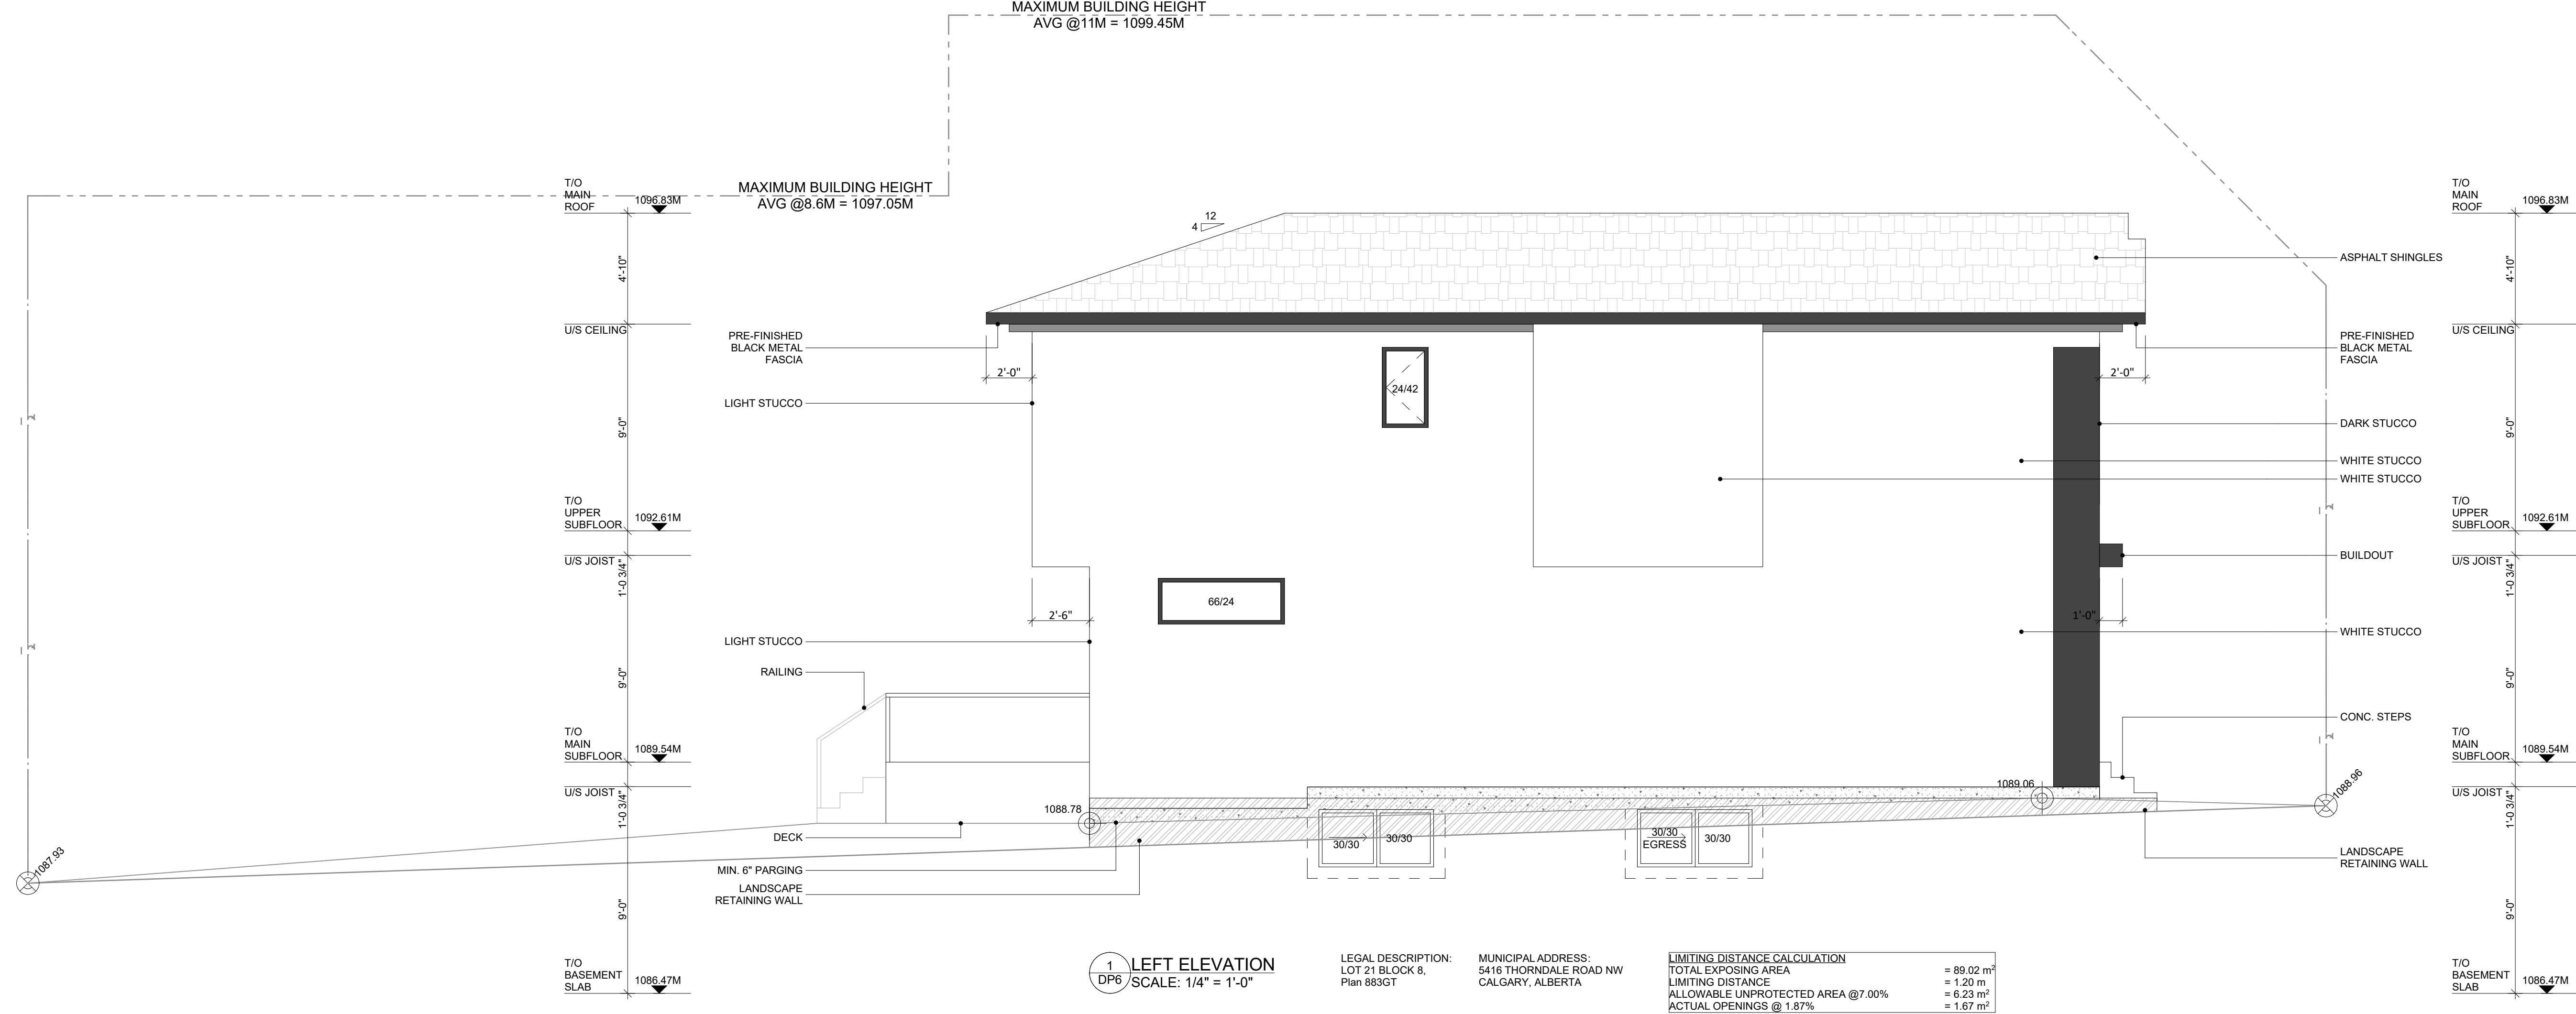

THE PLANS AND RELATED MATERIALS ARE PROTECTED BY COPYRIGHT AND ARE THE PROPERTY OF k5 designs ltd.. REPRODUCTION OF THESE PLANS, EITHER IN WHOLE OR IN PART, INCLUDING ANY FORM AND/OR PREPARATION OF DERIVATIVE WORK, FOR ANY REASON WITHOUT PRIOR WRITTEN PERMISSION IS STRICTLY PROHIBITED.

THE PURCHASE OF A SET OF CONSTRUCTION DRAWINGS IN NO WAY TRANSFERS ANY COPYRIGHT OR OTHER OWNERSHIP INTEREST TO THE BUYER, EXCEPT FOR A LIMITED LICENSE TO USE THIS SET OF DRAWINGS FOR THE CONSTRUCTION OF ONE, AND ONLY ONE DWELLING.

DRAWINGS ARE NOT TO BE SCALED. ANY ERRORS, OMISSIONS OR DISCREPANCIES WITH THE DRAWINGS MUST BE REPORTED TO k5 designs ltd. PRIOR TO CONSTRUCTION. IF THESE ERRORS, OMISSIONS OR DISCREPANCIES ARE NOT REPORTED TO k5 designs ltd. PRIOR TO CONSTRUCTION THE BUILDER AND/OR OWNER ARE FULLY RESPONSIBLE.

ALL WORK IS PERFORMED TO COMPLY TO CURRENT NATIONAL BUILDING CODE, AND ALL OTHER AUTHORITIES HAVING JURISDICTION.

DEVELOPMENT PERMIT SET

ISSUED FOR:	DATE: (D/M/Y)
REVISION:	DATE: (D/M/Y)
1.	
2.	
3.	
4.	

CONTRACTOR

ENGINEER CONSULTANT

CLIENT:

PROJECT NAME & ADDRESS:

5416 THORNDALE
RD NW
CALGARY, ALBERTA


DRAWING TITLE:

GARAGE ELEVATIONS

PROJECT #:	K26-0604
DATE:	2026-06-17
SCALE:	AS SHOWN
DRAWN BY:	KN

DRAWING #:

DP8

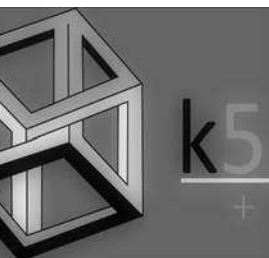

300-901 CENTRE ST NW
Ph 587.353.9797
k5design.ca

PLEASE RECYCLE THIS PLAN UPON COMPLETION OF THE PROPOSED PROJECT.

