




FRONT ELEVATION



BUILDER/CONTRACTOR MUST CHECK & VERIFY ALL DIMENSIONS & DETAILS BEFORE STARTING ANY CONSTRUCTION AND REPORT ANY ERROR IN ADVANCE TO DESIGNER. DESIGNERS LIABILITY LIMITED TO CORRECTION OF PLANS ONLY.

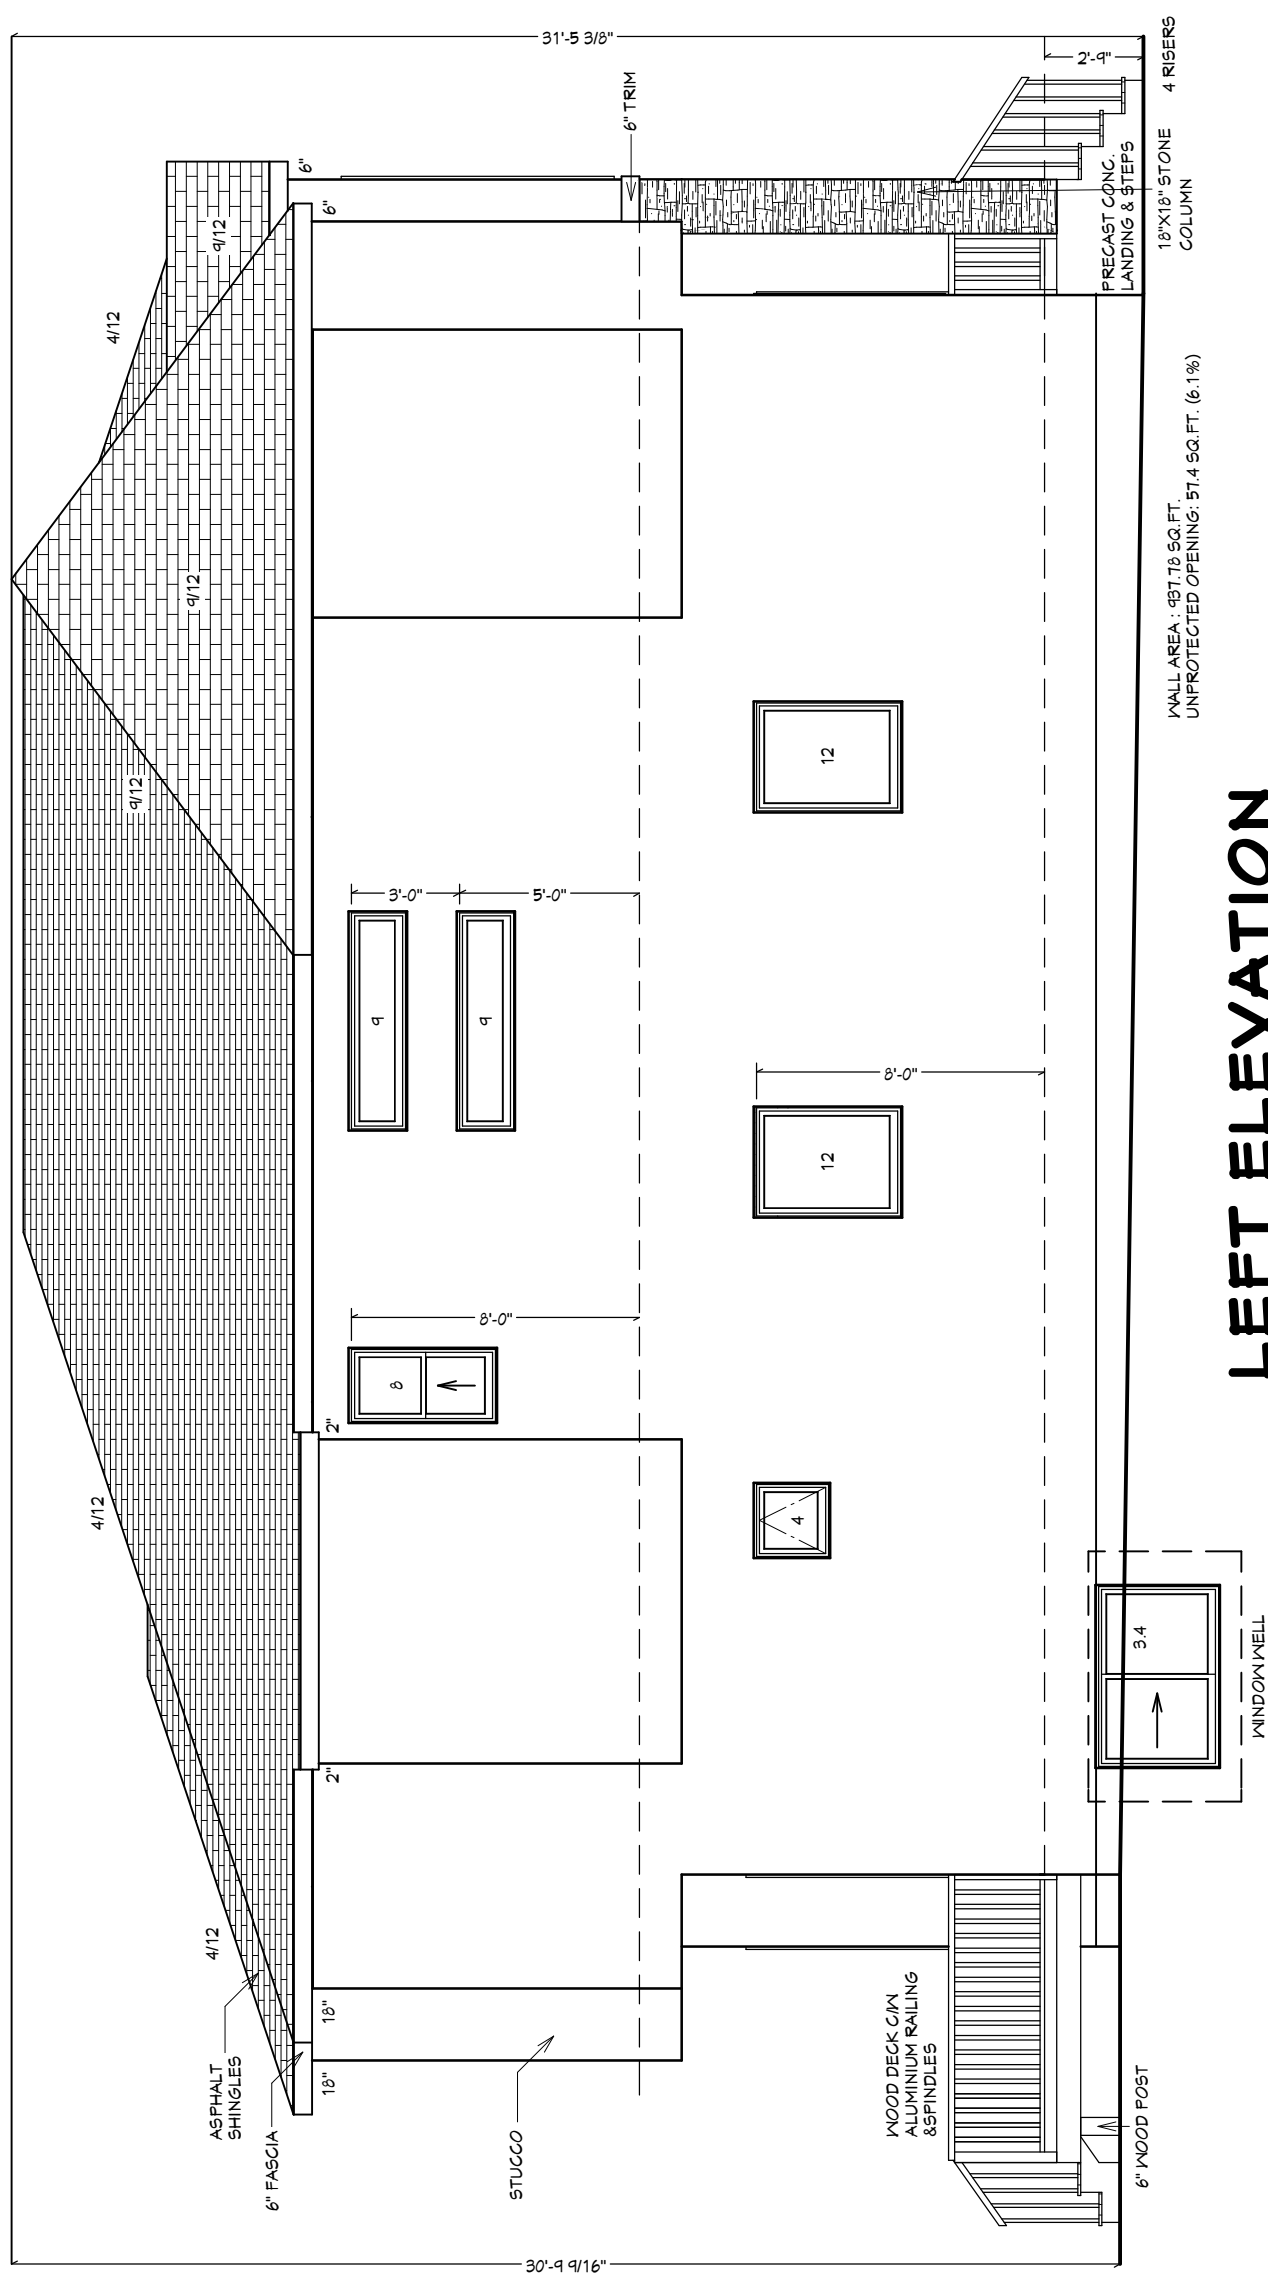

LEFT ELEVATION

BUILDER/CONTRACTOR MUST CHECK & VERIFY ALL DIMENSIONS & DETAILS BEFORE STARTING ANY CONSTRUCTION AND REPORT ANY ERROR IN ADVANCE TO DESIGNER. DESIGNERS LIABILITY LIMITED TO CORRECTION OF PLANS ONLY.

PAGE NO.

2

6/17/2026

SCALE

ISSUED FOR		Revisions	d a t e
	1		

MUNICIPAL ADDRESS

720 22 Ave NW

LEGAL DESCRIPTION


LOTS 9 AND 10, BLOCK 33, PLAN 29340

SEMI-DETACHED

ARCHI DESIGN INC.

hassan@archidesigns.ca
Tel: 587.438.5721



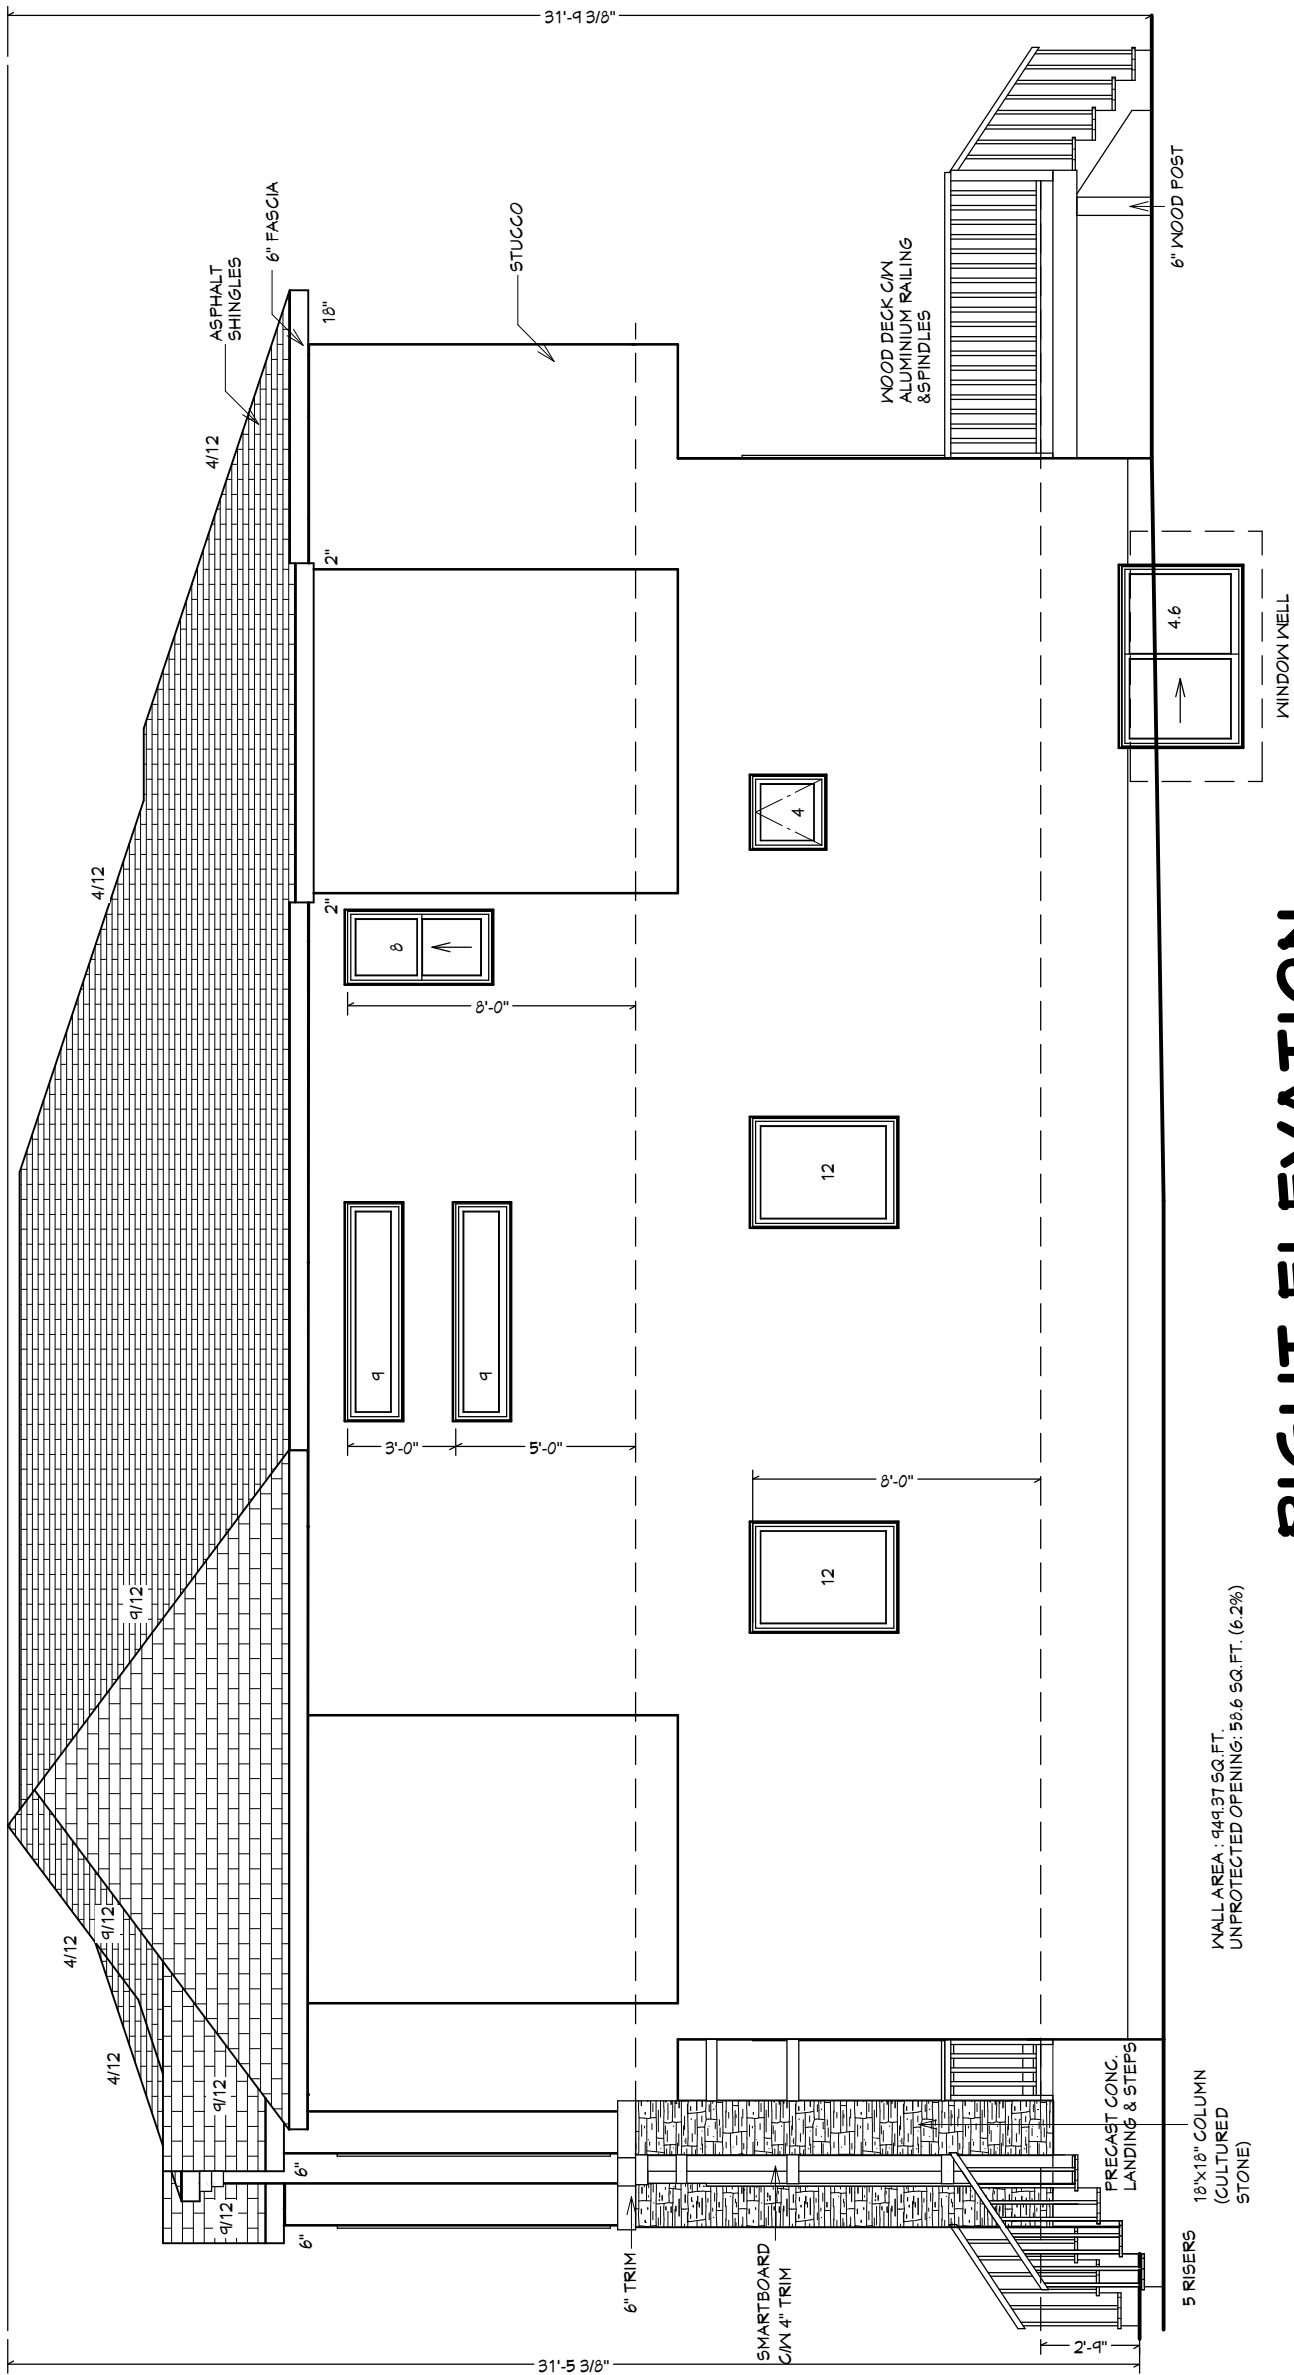

RIGHT ELEVATION

WALL AREA: 949.37 SQ. FT.
UNPROTECTED OPENING: 586 SQ. FT. (6.2%)

5 RISERS
15"x18" COLUMN
(CULTURED
STONE)

PRECAST CONC.
LANDING & STEPS

SMARTBOARD
C/W 4" TRIM

6" TRIM

WOOD DECK C/W
ALUMINIUM RAILING
& SPINDLES

6" WOOD POST

WINDOW WELL

31'-9 3/8"

31'-5 3/8"

STUCCO

ASPHALT
SHINGLES

6" FASCIA

8

8'-0"

3'-0"

5'-0"

12

12

8'-0"

4/12

4/12

4/12

4/12

4/12

4/12

6"

6"

3'-0"

5'-0"

12

12

8'-0"

4/12

4/12

4/12

4/12

4/12

4/12

6"

6"

3'-0"

5'-0"

12

12

8'-0"

4/12

4/12

4/12

4/12

4/12

4/12

6"

6"

3'-0"

5'-0"

12

12

8'-0"

4/12

4/12

4/12

4/12

4/12

4/12

6"

6"

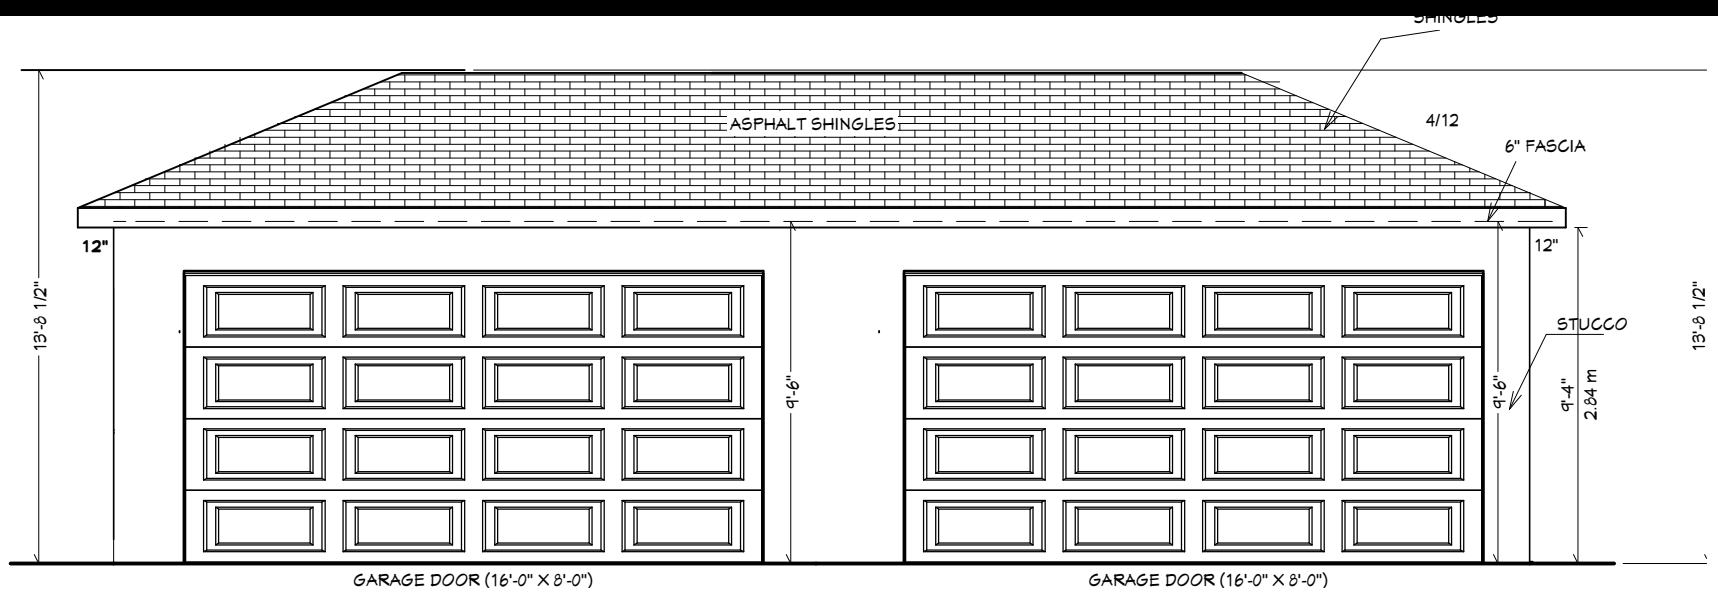

FRONT ELEVATION (NORTH)

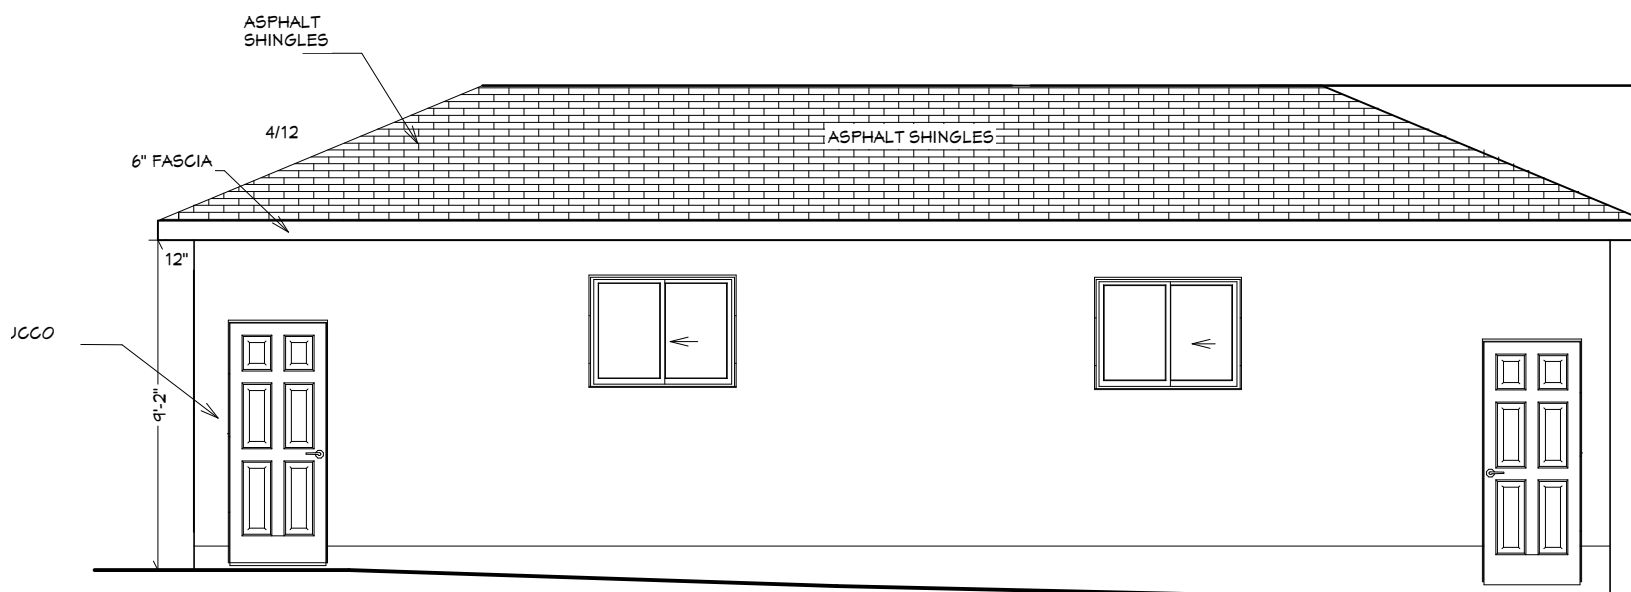

REAR ELEVATION (SOUTH)

GARAGE DRAWINGS

BUILDER/CONTRACTOR MUST CHECK & VERIFY ALL DIMENSIONS & DETAILS BEFORE STARTING ANY CONSTRUCTION AND REPORT ANY ERROR IN ADVANCE TO DESIGNER. DESIGNERS LIABILITY LIMITED TO CORRECTION OF PLANS ONLY.

PAGE NO.

8

6/17/2026

SCALE

3/16"=1'- 0"

ISSUED FOR	Revisions	date
	1	

MUNICIPAL ADDRESS

720 22 Ave NW

LEGAL DESCRIPTION


LOTS 9 AND 10, BLOCK 33, PLAN 29340

SEMI-DETACHED


ARCHI DESIGN INC.

hassan@archidesigns.ca
Tel: 587.438.5721




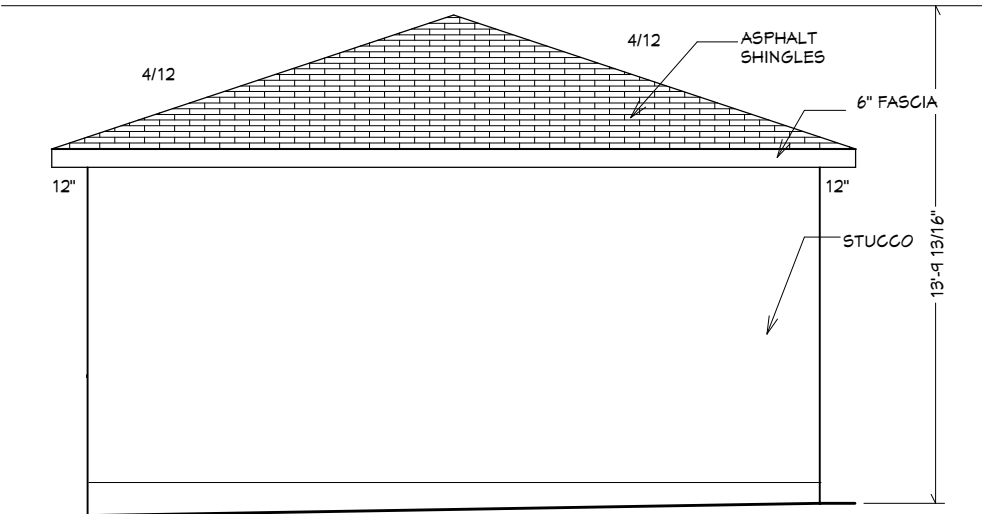

EAST ELEVATION

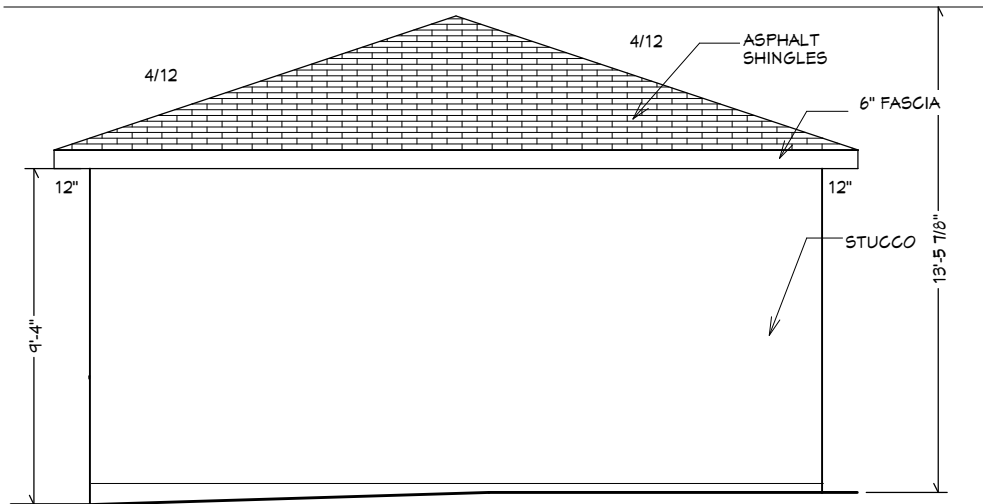

WEST ELEVATION

 

BUILDER/CONTRACTOR MUST CHECK & VERIFY ALL DIMENSIONS & DETAILS BEFORE STARTING ANY CONSTRUCTION AND REPORT ANY ERROR IN ADVANCE TO DESIGNER. DESIGNERS LIABILITY LIMITED TO CORRECTION OF PLANS ONLY.

LEGAL DESCRIPTION :
LOTS 9 AND 10, BLOCK 33, PLAN 29340

TREE NO.	TYPE	CALIPER (DIA.)	CANOPY (DIA.)	
T1	ELM	0.6	±10	TO REMAIN
T2	ELM	0.6	±10	TO REMAIN
T3	DECIDUOUS	0.5	±5	TO BE REMOVED
T4	3 X DECIDUOUS	0.5	±7	TO BE REMOVED
T5	3 X DECIDUOUS	0.1	±5	TO BE REMOVED
T6	DECIDUOUS	0.4	±5	TO BE REMOVED
T7	ELM	0.6	±10	TO REMAIN

