



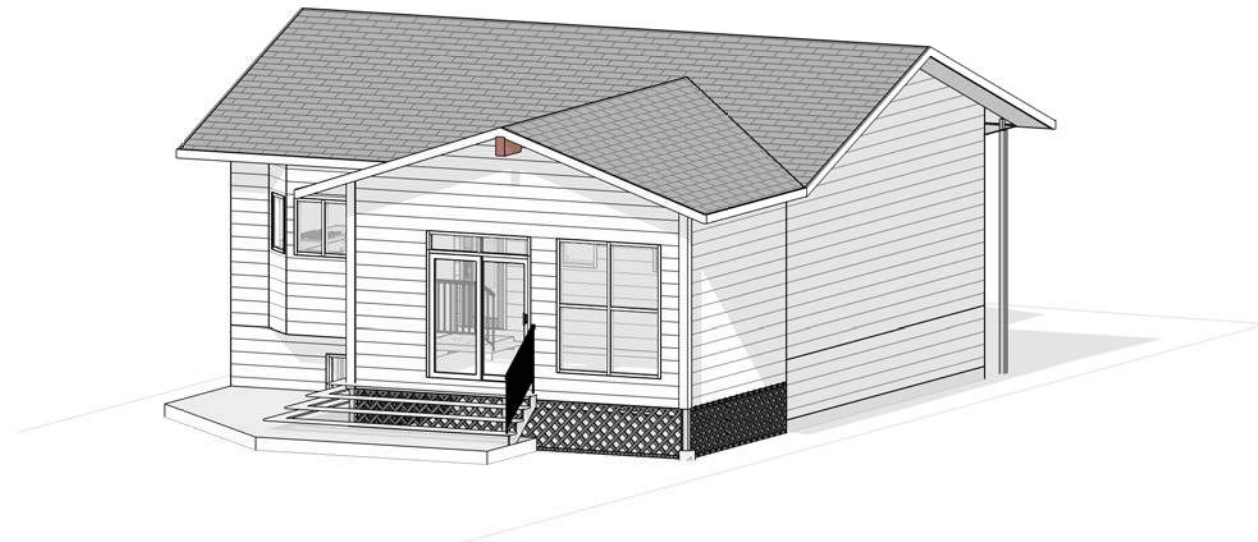


MIDNAPORE ADDITION

64 MIDRIDGE CLOSE SE, CALGARY, AB

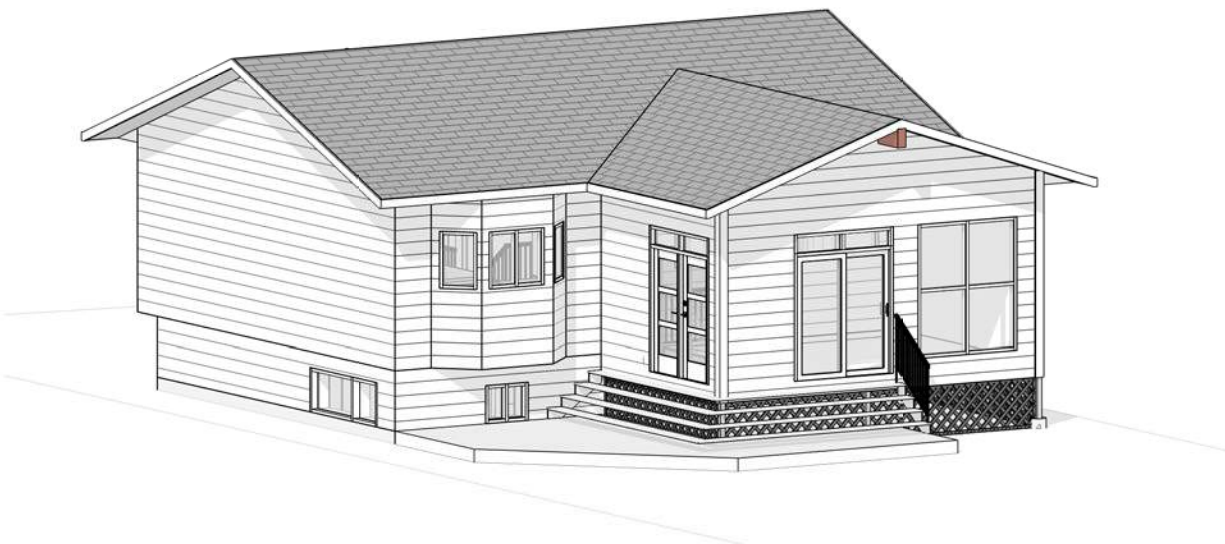

MIDRIDGE CLOSE SE

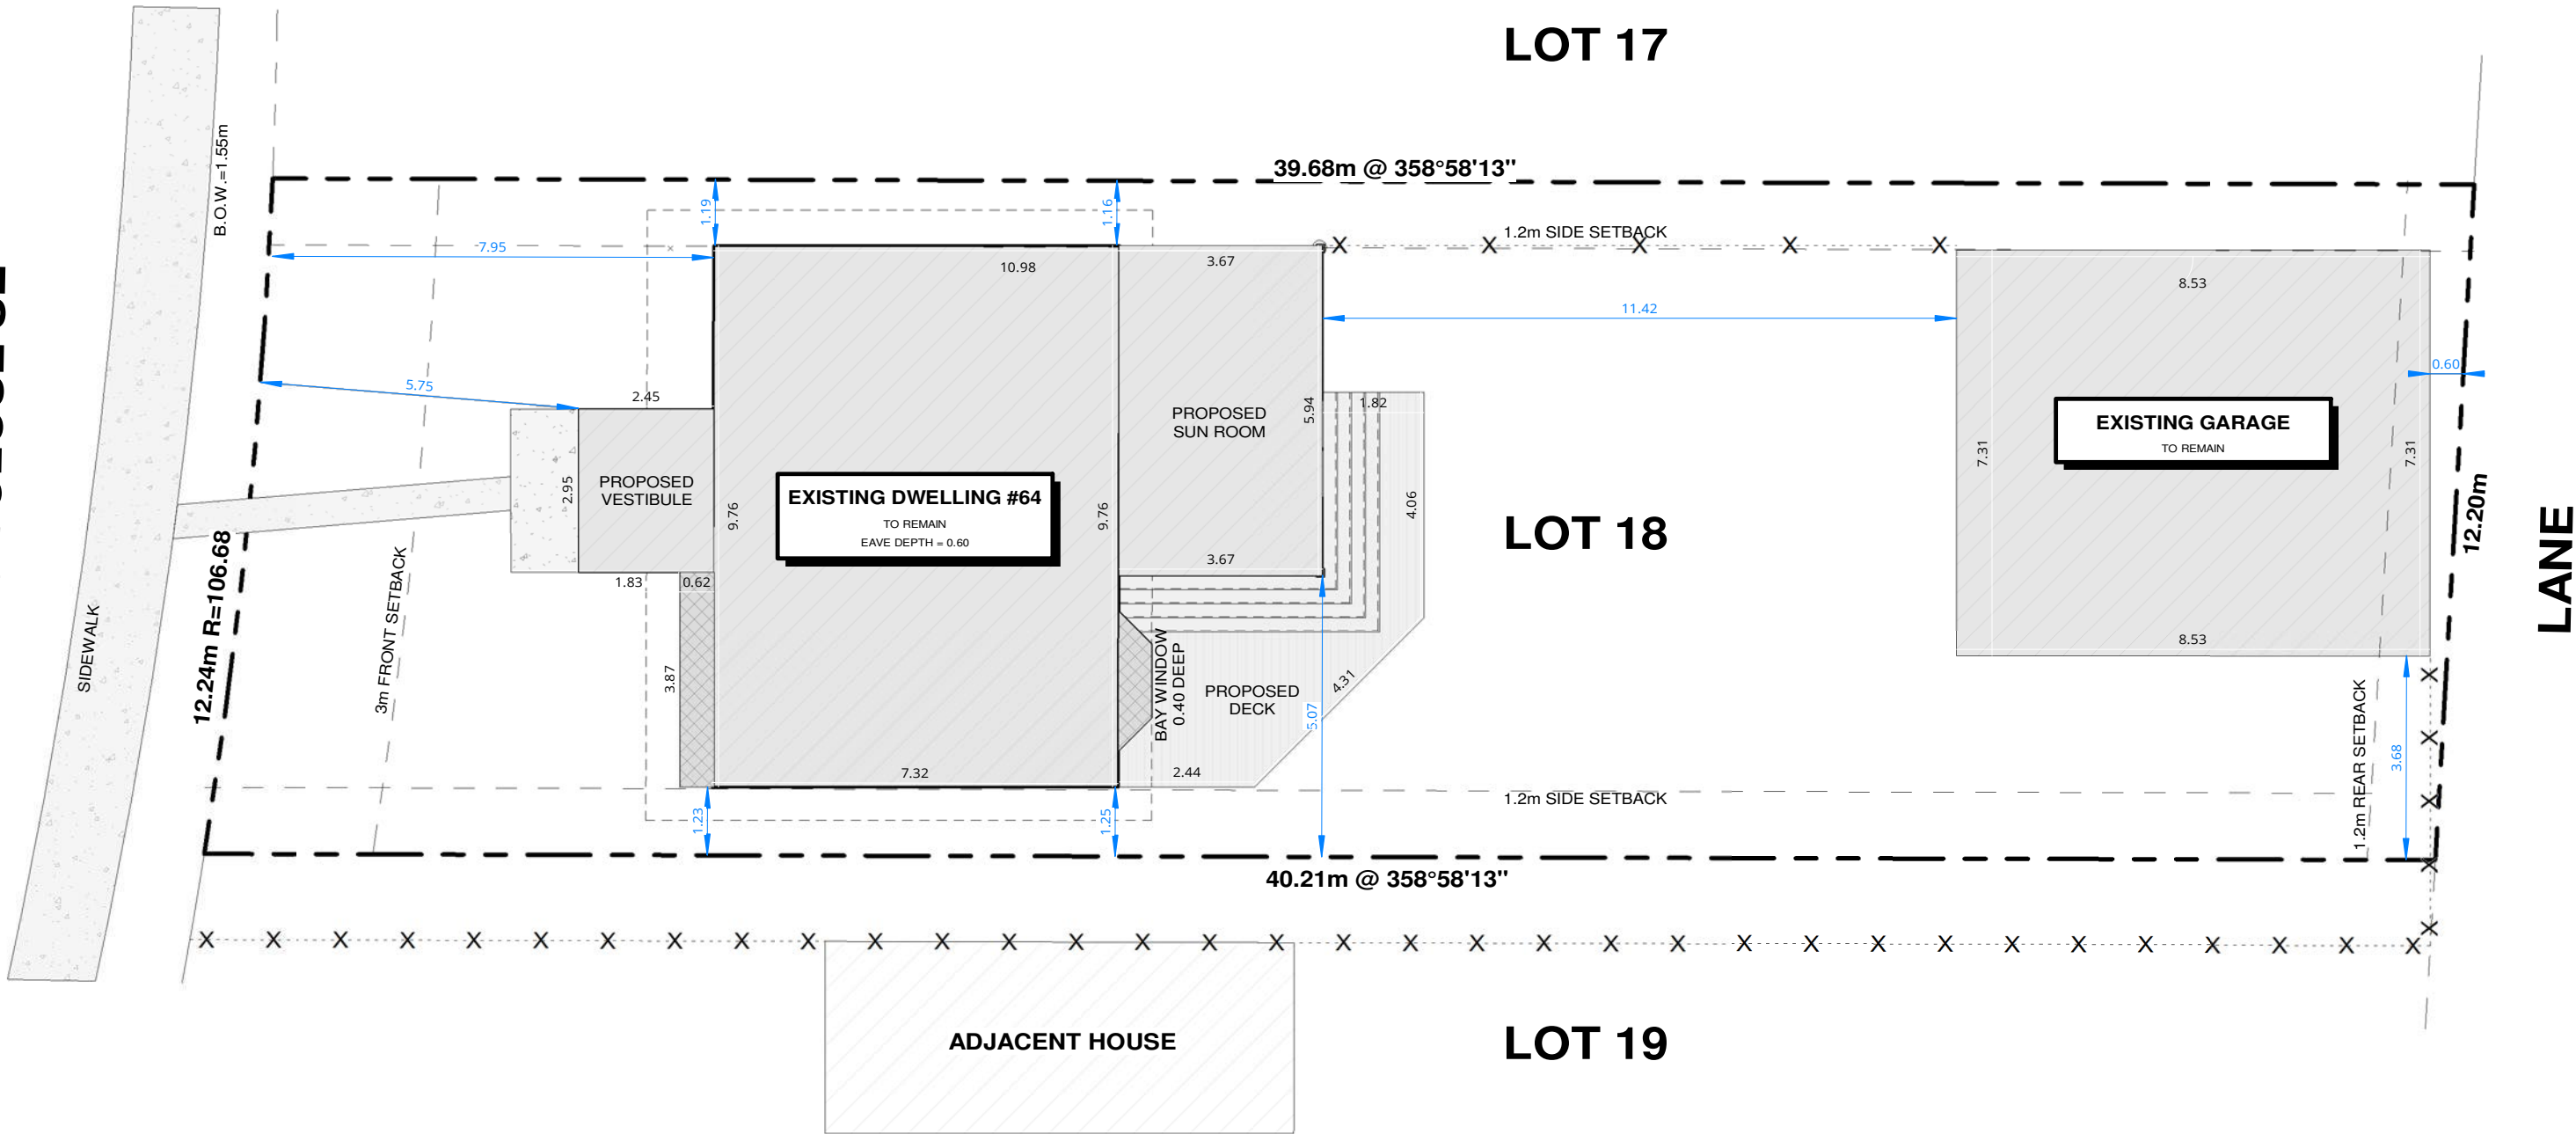

LANE

ARC1
DESIGN BUILD

PHONE (403)816-6342
EMAIL info@arc1design.ca

DISCLAIMER

DO NOT SCALE THE DRAWING AS THE SCALING MAY VARY SLIGHTLY DUE TO REPRODUCTION. CONTRACTORS ARE TO VERIFY ALL DIMENSIONS ON SITE PRIOR TO COMMENCING WORK.

ANY DISCREPANCIES, INCLUDING ERRORS AND OMISSIONS, ARE TO BE REPORTED TO ARC1 DESIGN PRIOR TO CONSTRUCTION.

CONSTRUCTION SHALL CONFORM TO ALL CURRENT NATIONAL, PROVINCIAL, AND LOCAL CODES AND REGULATIONS.

COPYRIGHT

THIS DRAWING AND ALL ITS CONTENT IS PROTECTED BY COPYRIGHT LAW, AND SHALL NOT BE REPRODUCED IN WHOLE OR IN PART WITHOUT PRIOR WRITTEN CONSENT OF ARC1 DESIGN.



COVERAGE (32.8%)

PARCEL AREA	485.0 m ²
EXISTING DWELLING	71.4 m ²
EXISTING GARAGE	62.4 m ²
SUN ROOM ADDITION	20.1 m ²
VESTIBULE ADDITION	5.4 m ²
	159.3 m ²

ISSUED FOR

NO.	DESCRIPTION	DATE
1	DESIGN v1.4	05/09/2026

PROJECT NAME & ADDRESS

NAME MIDNAPORE ADDITION
ADDRESS 64 MIDRIDGE CLOSE SE
CALGARY, AB
LEGAL LOT 18, BLOCK 13, PLAN 771 1665
USE R-CG
PRINT DATE 6/23/2026 8:45:53 AM


DRAWING

SITE PLAN - PROPOSED


DRAWN BY TK
CHECKED BY SS
SHEET

A03

SCALE 1" = 10'-0"

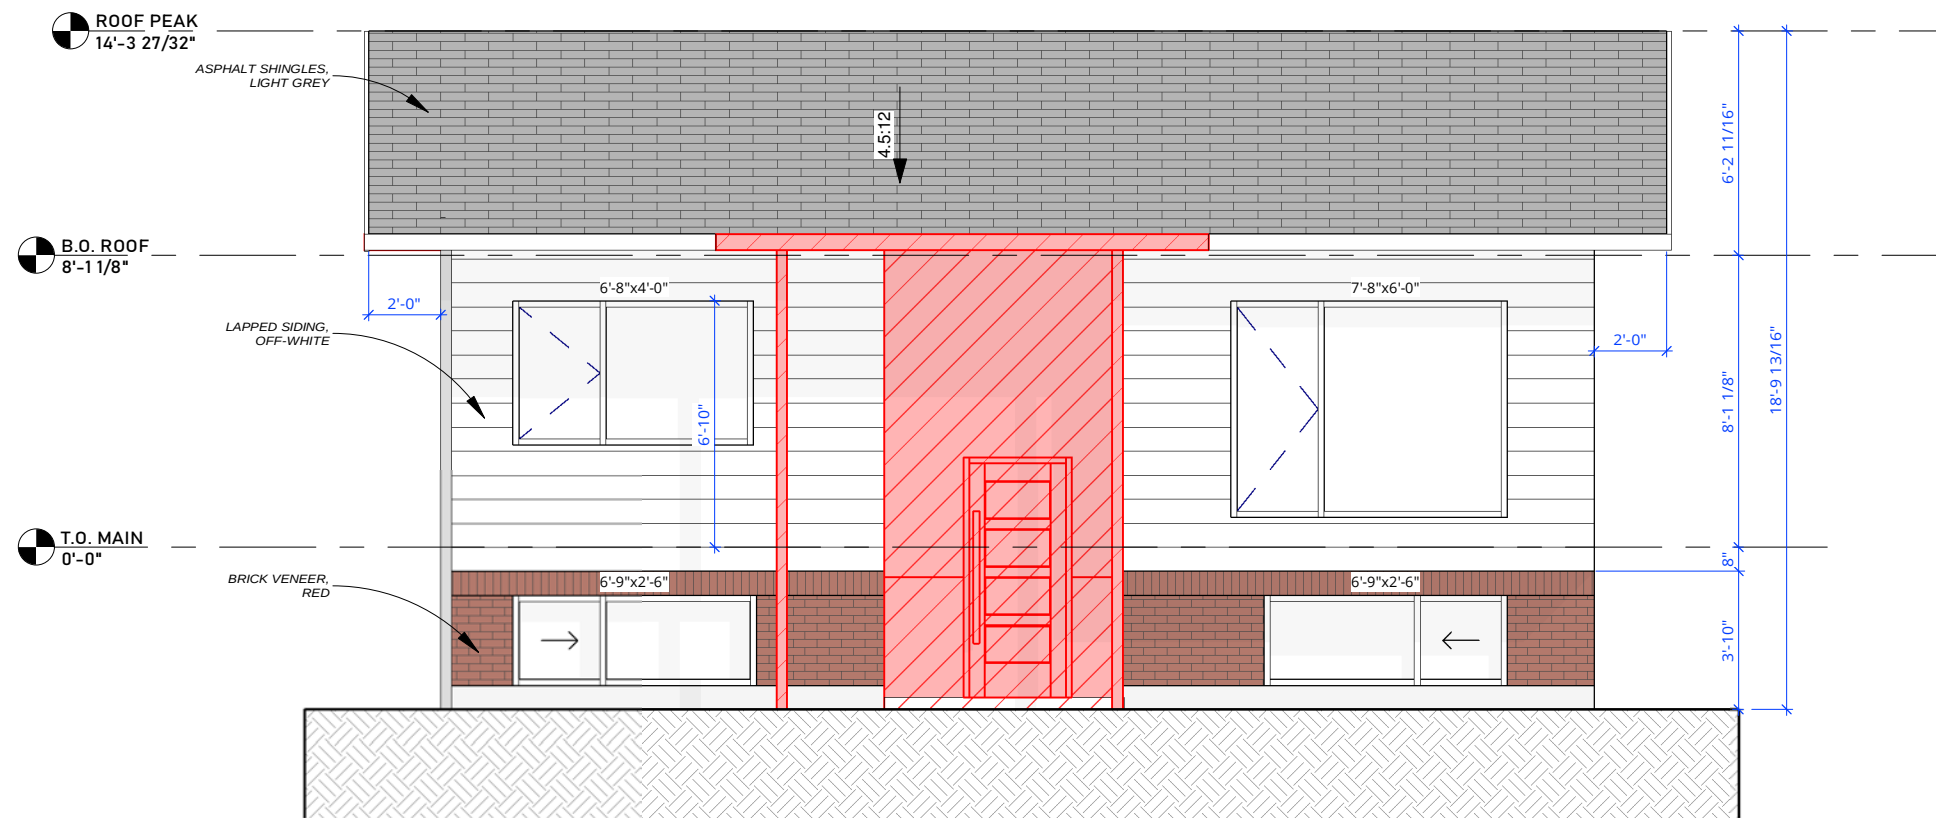

1 FRONT ELEVATION - EXISTING
3/16" = 1'-0"

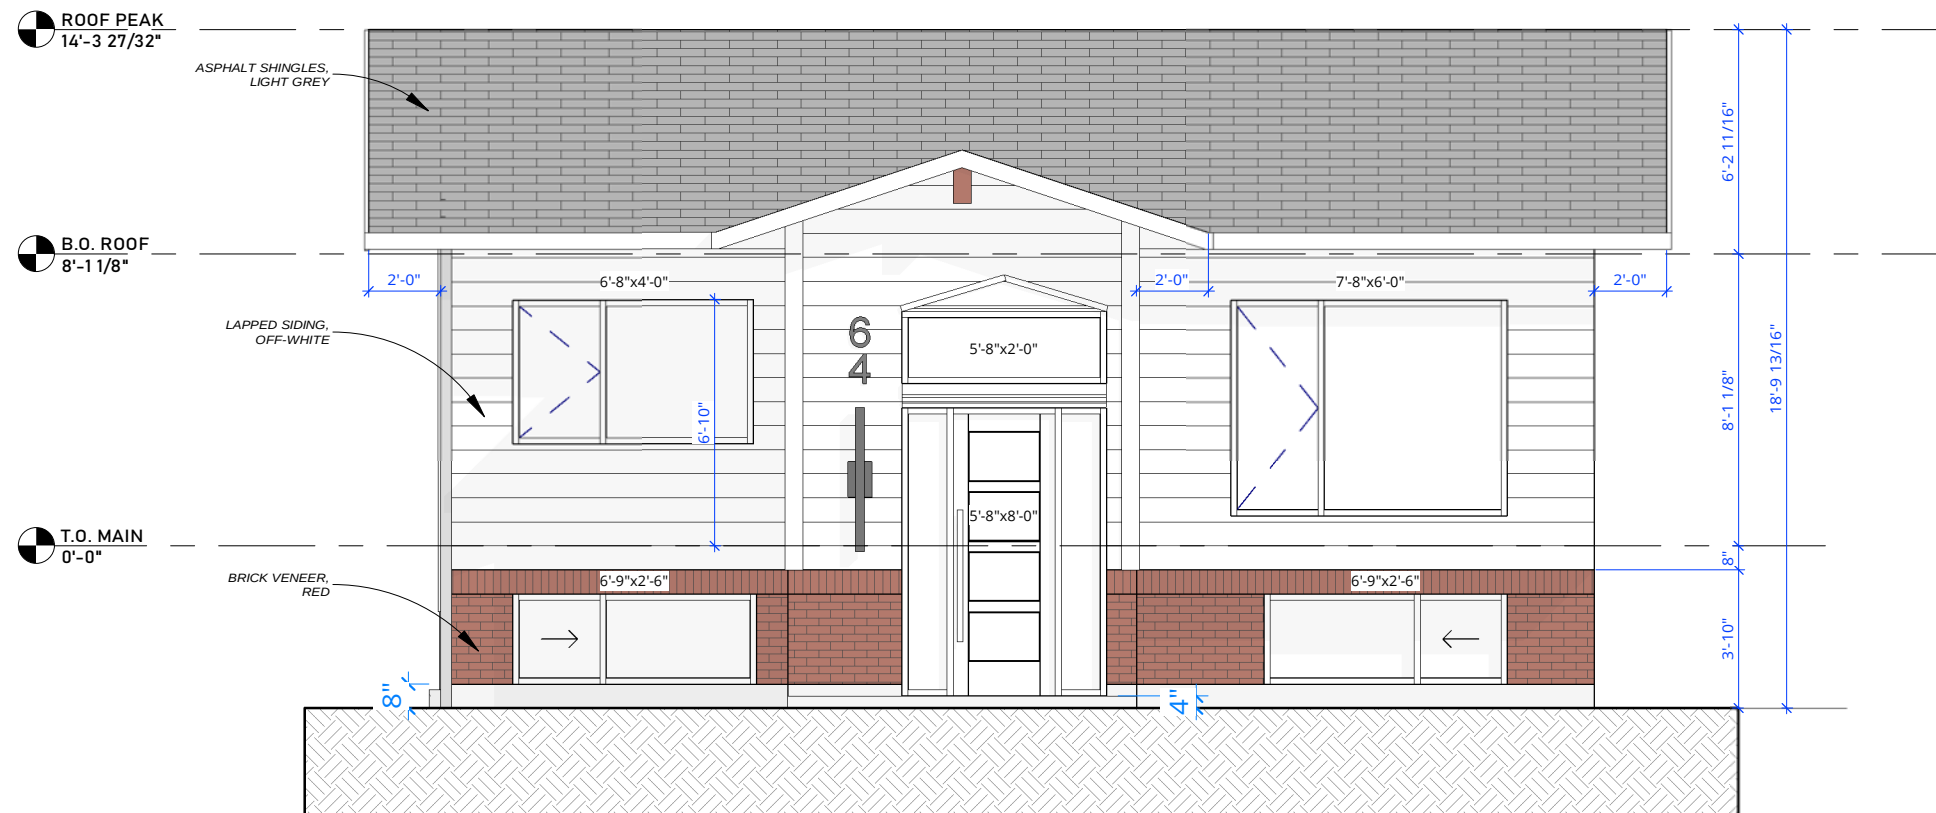

2 FRONT ELEVATION - PROPOSED
3/16" = 1'-0"

DISCLAIMER

DO NOT SCALE THE DRAWING AS THE SCALING MAY VARY SLIGHTLY DUE TO REPRODUCTION. CONTRACTORS ARE TO VERIFY ALL DIMENSIONS ON SITE PRIOR TO COMMENCING WORK.

ANY DISCREPANCIES, INCLUDING ERRORS AND OMISSIONS, ARE TO BE REPORTED TO ARC1 DESIGN PRIOR TO CONSTRUCTION.

CONSTRUCTION SHALL CONFORM TO ALL CURRENT NATIONAL, PROVINCIAL, AND LOCAL CODES AND REGULATIONS.

COPYRIGHT

THIS DRAWING AND ITS CONTENT IS PROTECTED BY COPYRIGHT LAW, AND SHALL NOT BE REPRODUCED IN WHOLE OR IN PART WITHOUT PRIOR WRITTEN CONSENT OF ARC1 DESIGN.

ISSUED FOR

NO.	DESCRIPTION	DATE
1	DESIGN v1.4	05/09/2026

PROJECT NAME & ADDRESS

NAME MIDNAPORE ADDITION

ADDRESS 64 MIDRIDGE CLOSE SE
CALGARY, AB

LEGAL LOT 18, BLOCK 13, PLAN 771 1665

USE R-CG

PRINT DATE 5/29/2026 11:37:08 AM

DRAWING

FRONT ELEVATION


DRAWN BY TK

CHECKED BY SS


SHEET

A12

SCALE 3/16" = 1'-0"

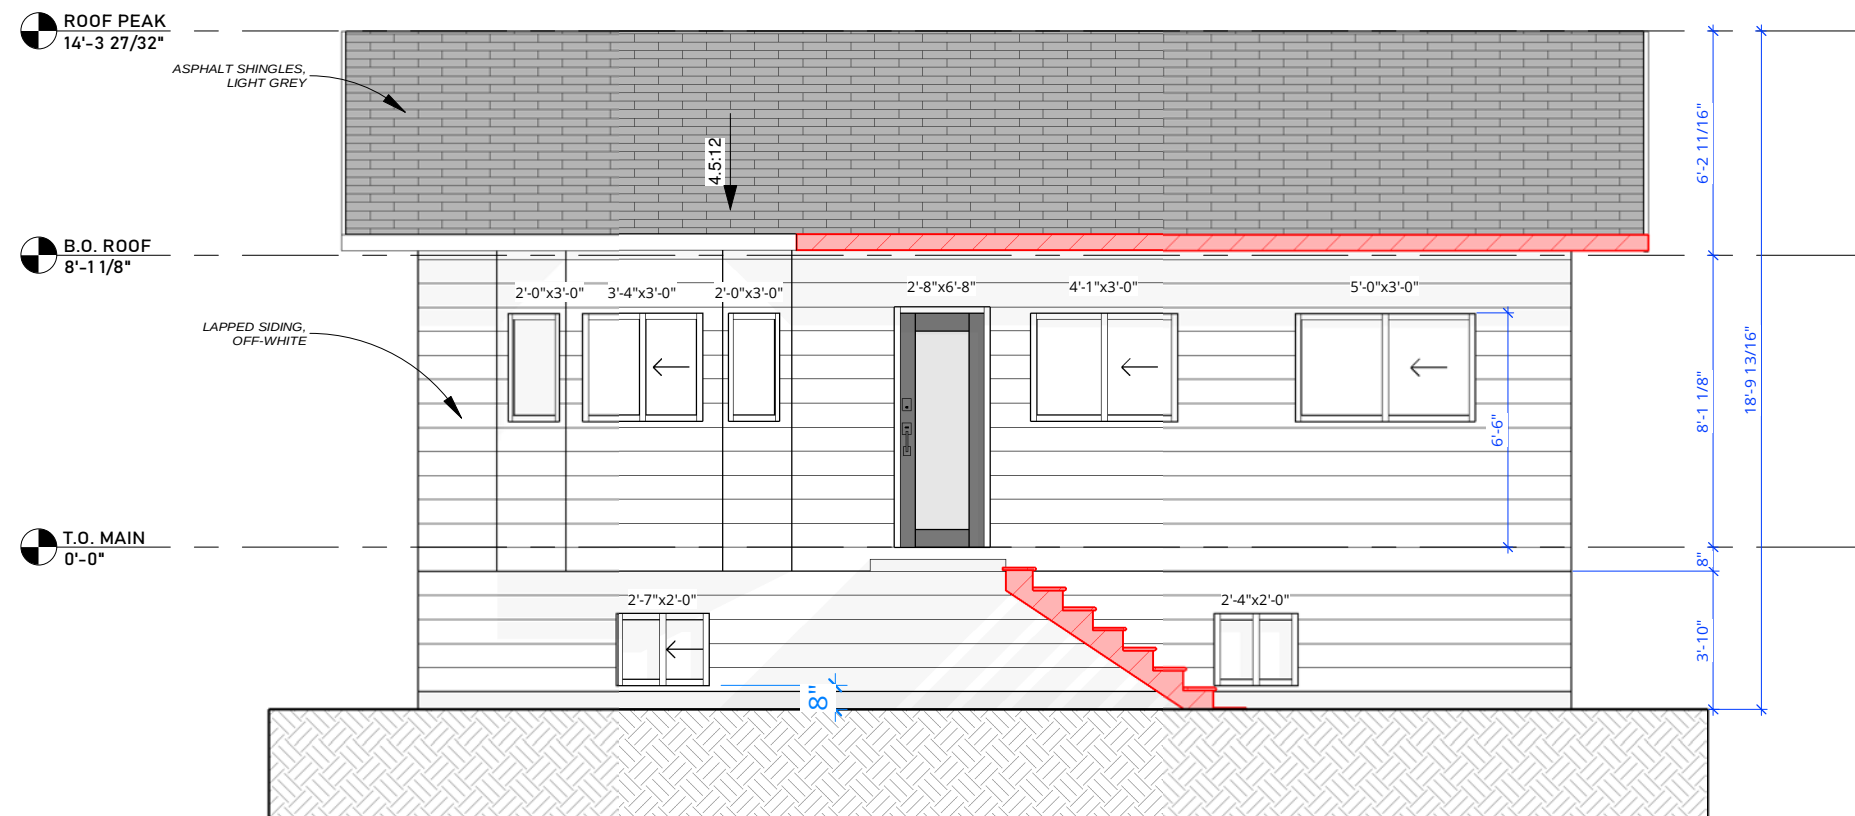

1 REAR ELEVATION - EXISTING
3/16" = 1'-0"

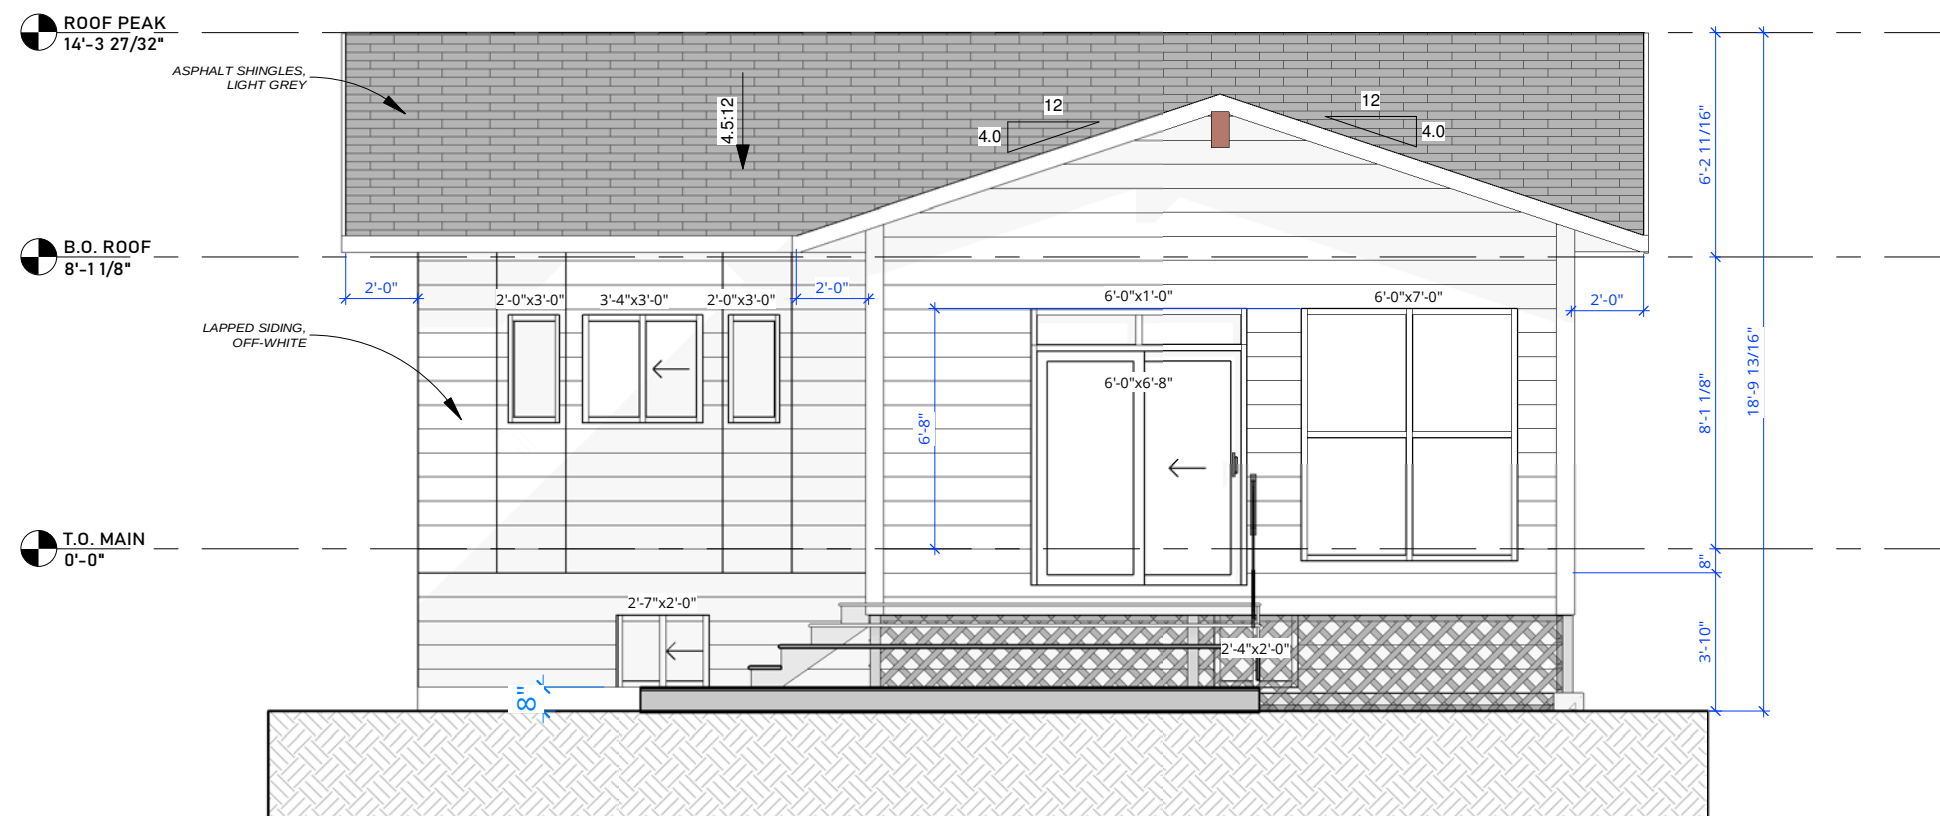

2 REAR ELEVATION - PROPOSED
3/16" = 1'-0"

DISCLAIMER

DO NOT SCALE THE DRAWING AS THE SCALING MAY VARY SLIGHTLY DUE TO REPRODUCTION. CONTRACTORS ARE TO VERIFY ALL DIMENSIONS ON SITE PRIOR TO COMMENCING WORK.

ANY DISCREPANCIES, INCLUDING ERRORS AND OMISSIONS, ARE TO BE REPORTED TO ARC1 DESIGN PRIOR TO CONSTRUCTION.

CONSTRUCTION SHALL CONFORM TO ALL CURRENT NATIONAL, PROVINCIAL, AND LOCAL CODES AND REGULATIONS.

COPYRIGHT

THIS DRAWING AND ITS CONTENT IS PROTECTED BY COPYRIGHT LAW, AND SHALL NOT BE REPRODUCED IN WHOLE OR IN PART WITHOUT PRIOR WRITTEN CONSENT OF ARC1 DESIGN.

ISSUED FOR

NO.	DESCRIPTION	DATE
1	DESIGN v1.4	05/09/2026

PROJECT NAME & ADDRESS

NAME MIDNAPORE ADDITION

ADDRESS 64 MIDRIDGE CLOSE SE
CALGARY, AB

LEGAL LOT 18, BLOCK 13, PLAN 771 1665

USE R-CG

PRINT DATE 5/29/2026 11:37:09 AM

DRAWING

REAR ELEVATION

DRAWN BY TK

CHECKED BY SS

SHEET

A13

SCALE 3/16" = 1'-0"

DISCLAIMER

DO NOT SCALE THE DRAWING AS THE SCALING MAY VARY SLIGHTLY DUE TO REPRODUCTION. CONTRACTORS ARE TO VERIFY ALL DIMENSIONS ON SITE PRIOR TO COMMENCING WORK.

ANY DISCREPANCIES, INCLUDING ERRORS AND OMISSIONS, ARE TO BE REPORTED TO ARC1 DESIGN PRIOR TO CONSTRUCTION.

CONSTRUCTION SHALL CONFORM TO ALL CURRENT NATIONAL, PROVINCIAL, AND LOCAL CODES AND REGULATIONS.

COPYRIGHT

THIS DRAWING AND ITS CONTENT IS PROTECTED BY COPYRIGHT LAW, AND SHALL NOT BE REPRODUCED IN WHOLE OR IN PART WITHOUT PRIOR WRITTEN CONSENT OF ARC1 DESIGN.

ISSUED FOR

NO.	DESCRIPTION	DATE
1	DESIGN v1.4	05/09/2026

PROJECT NAME & ADDRESS

NAME MIDNAPORE ADDITION

ADDRESS 64 MIDRIDGE CLOSE SE
CALGARY, AB

LEGAL LOT 18, BLOCK 13, PLAN 771 1665

USE R-CG

PRINT DATE 5/29/2026 11:37:10 AM

DRAWING

LEFT ELEVATION


DRAWN BY TK

CHECKED BY SS


SHEET

A14


SCALE 3/16" = 1'-0"

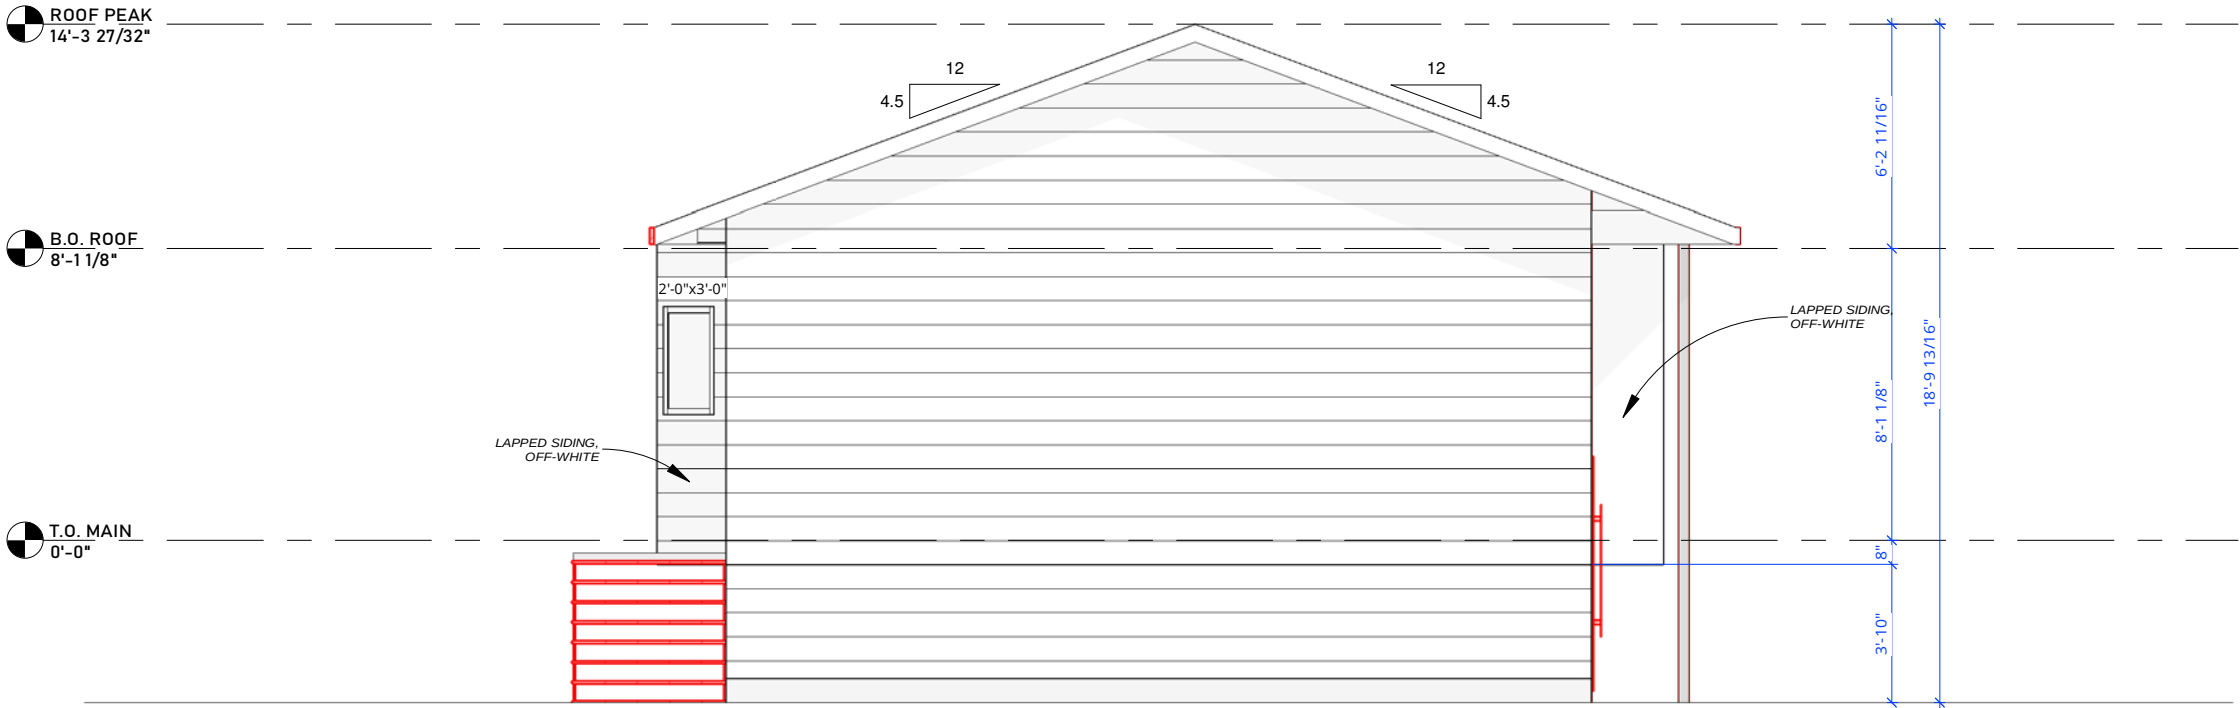


1 LEFT ELEVATION - EXISTING
3/16" = 1'-0"

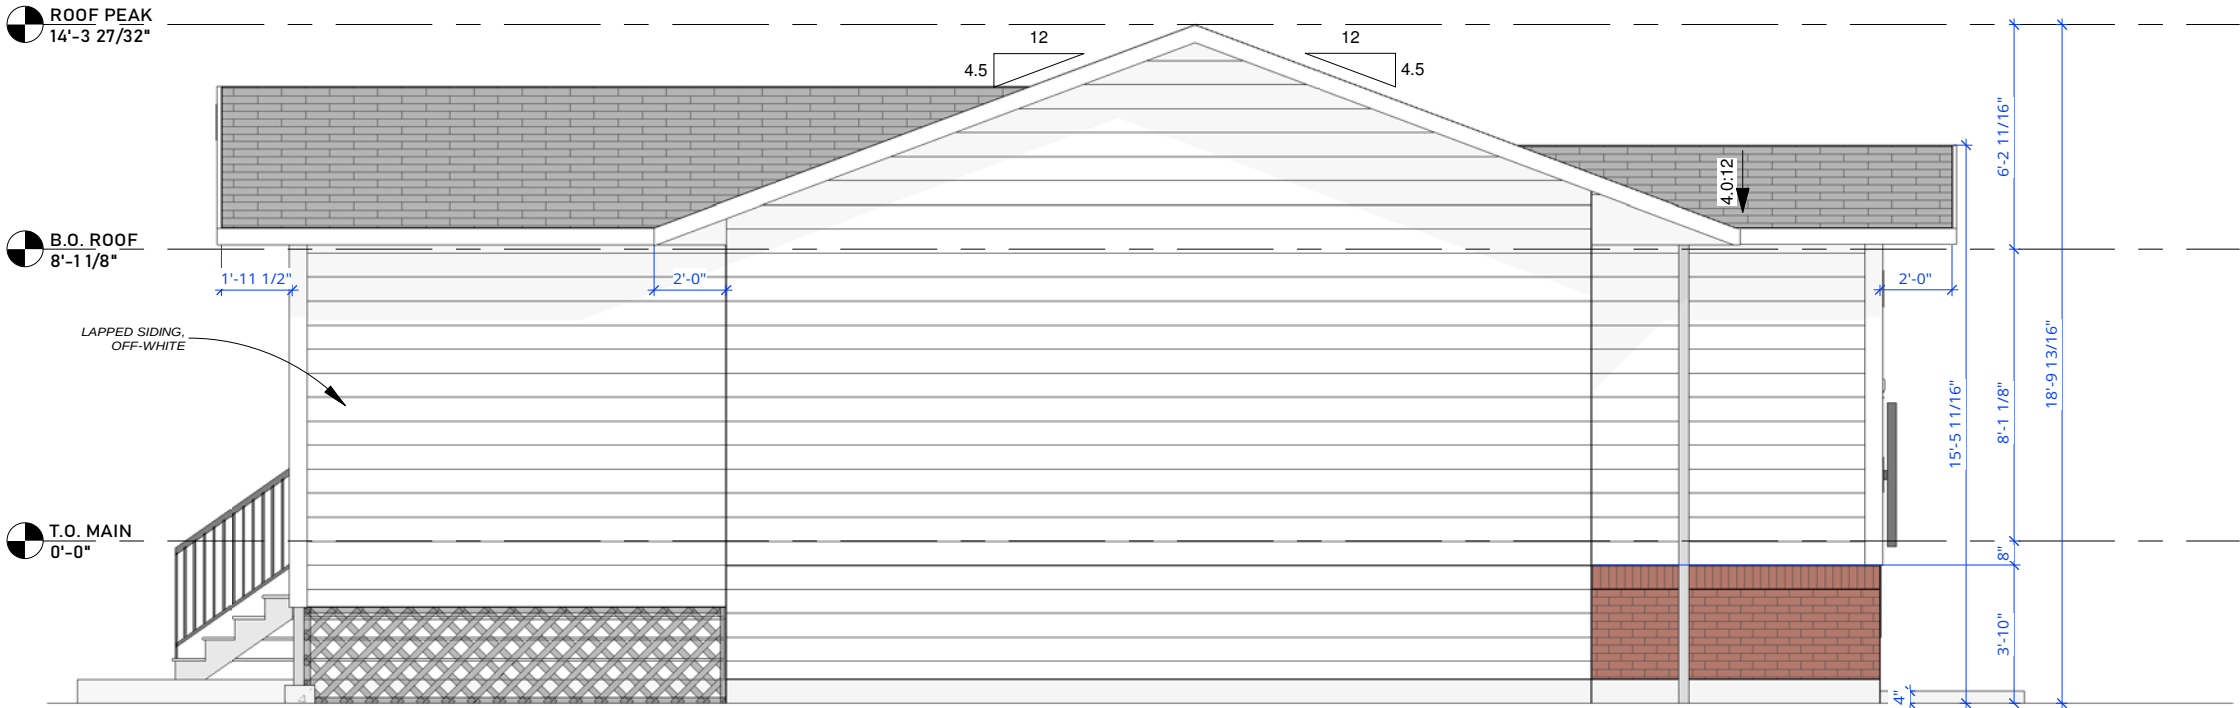

2 LEFT ELEVATION - PROPOSED
3/16" = 1'-0"

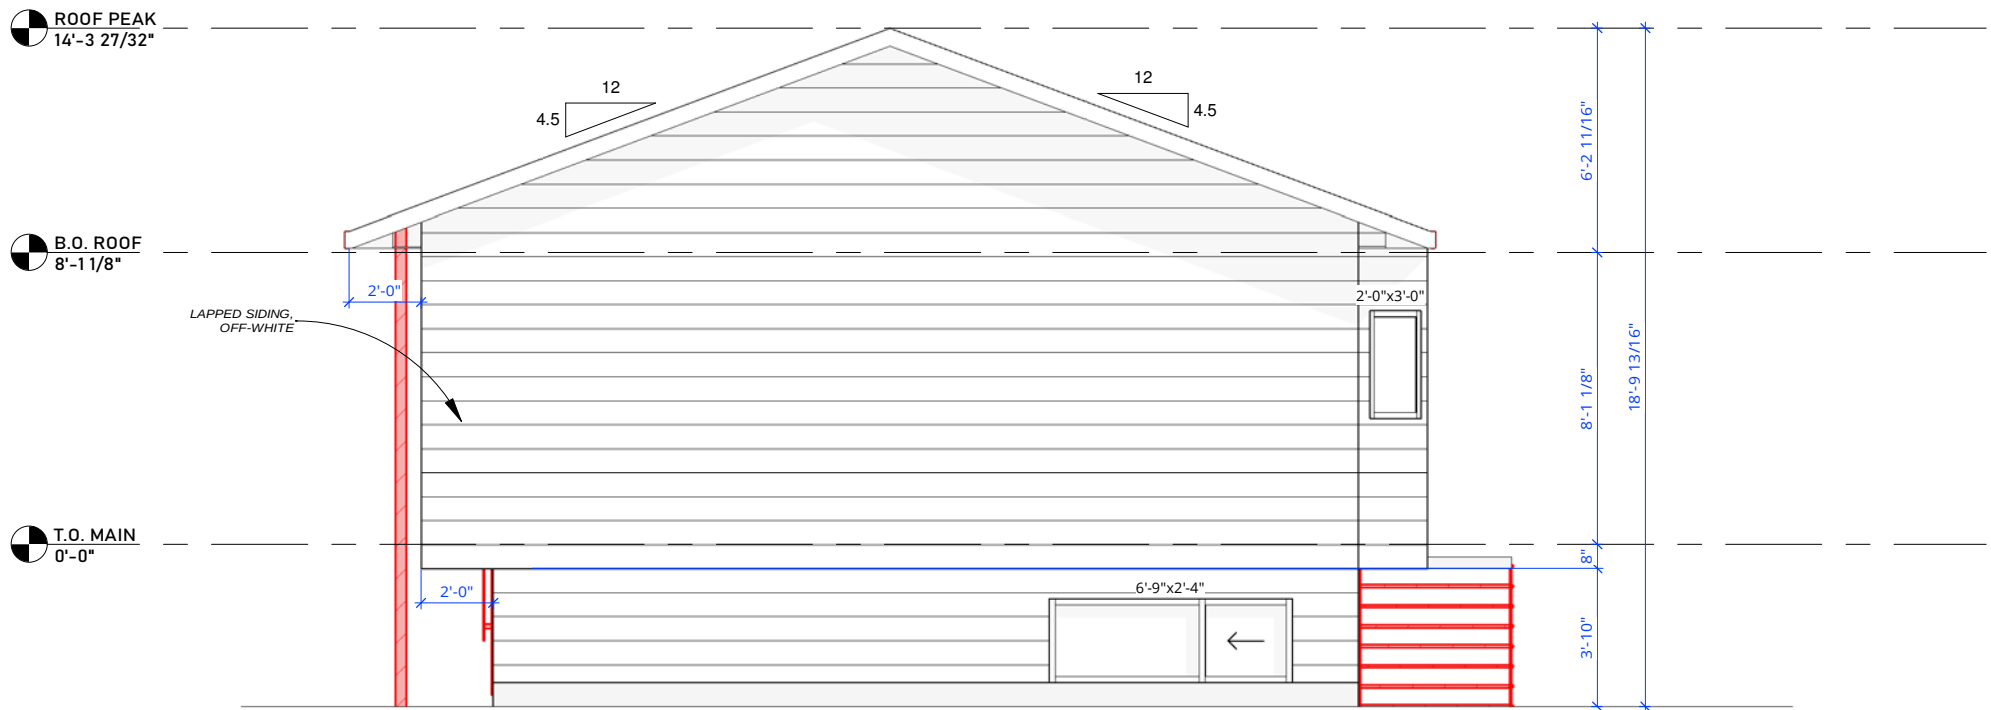

1 RIGHT ELEVATION - EXISTING
3/16" = 1'-0"

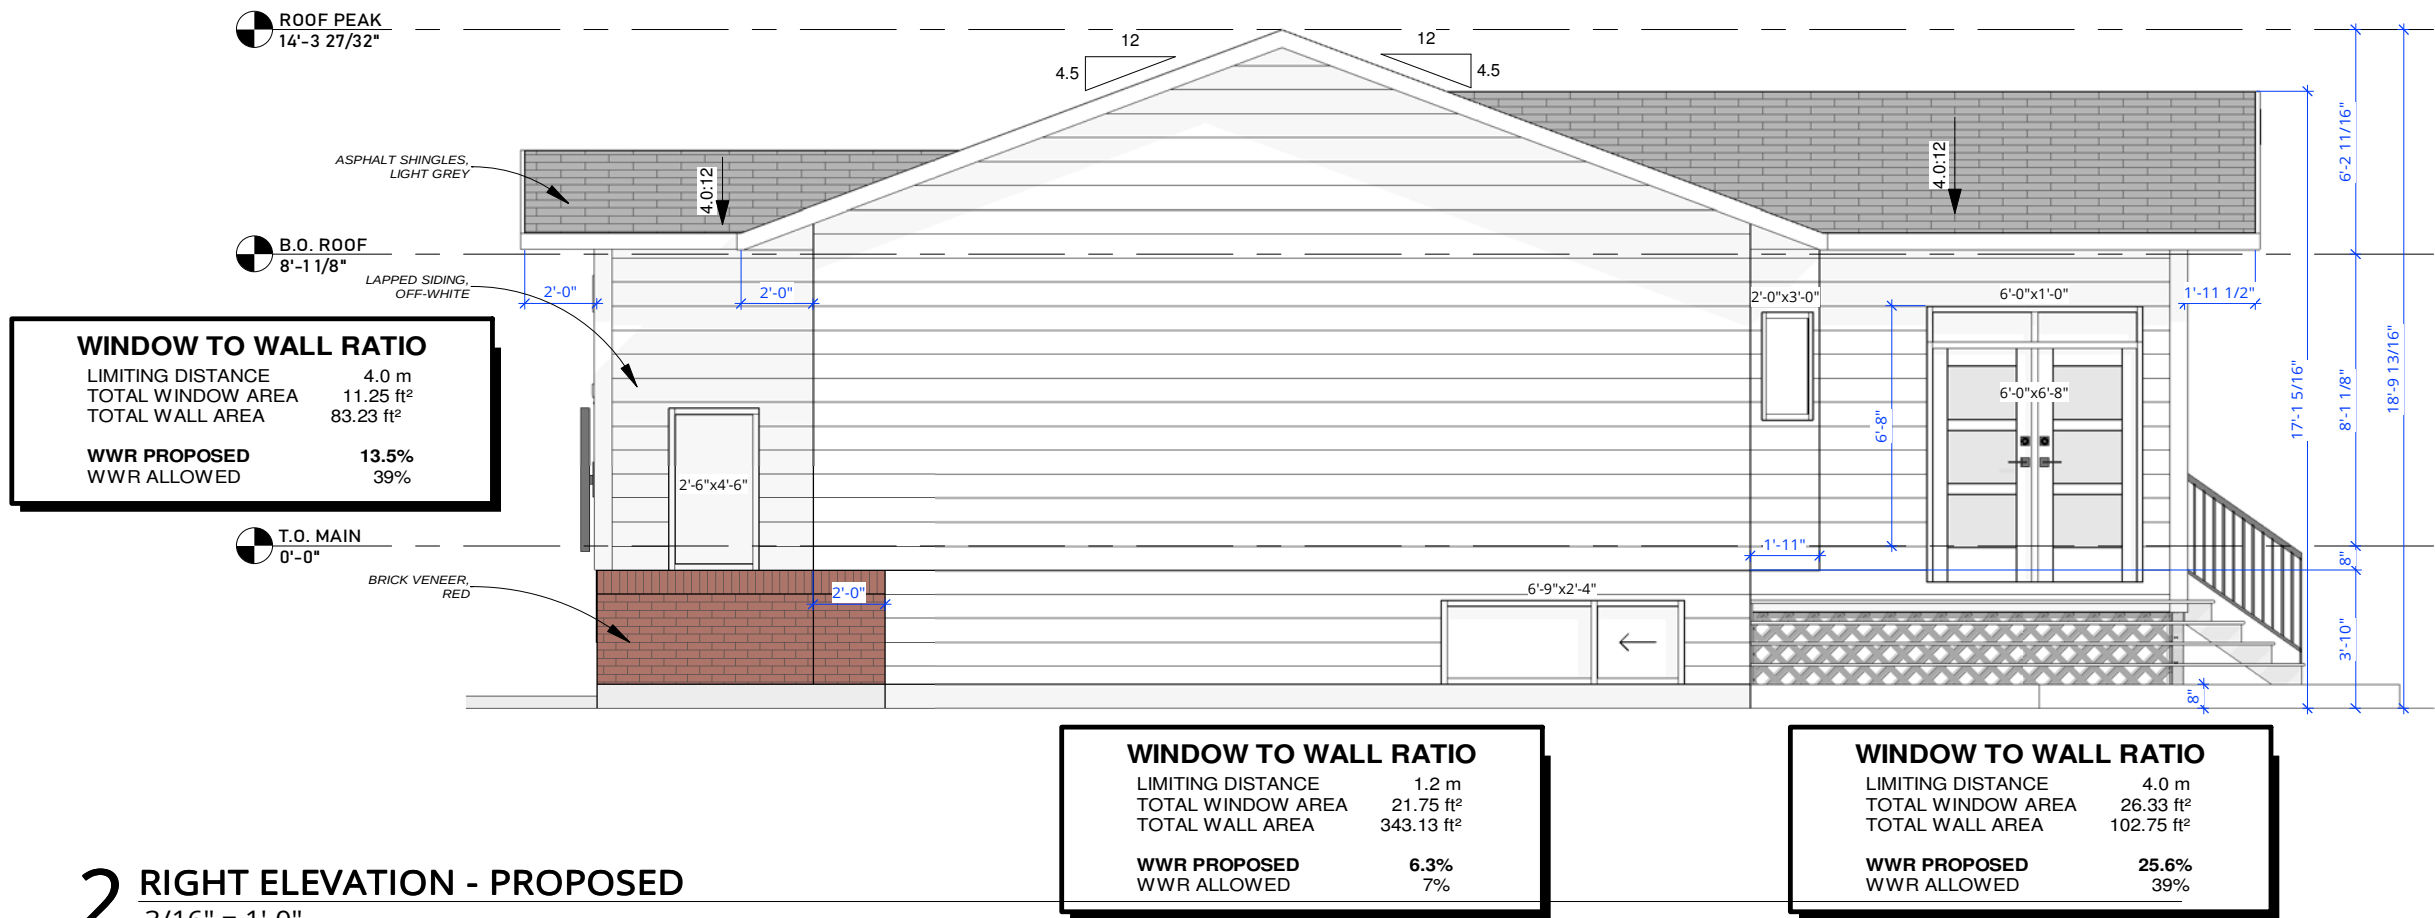

2 RIGHT ELEVATION - PROPOSED
3/16" = 1'-0"

DISCLAIMER

DO NOT SCALE THE DRAWING AS THE SCALING MAY VARY SLIGHTLY DUE TO REPRODUCTION. CONTRACTORS ARE TO VERIFY ALL DIMENSIONS ON SITE PRIOR TO COMMENCING WORK.

ANY DISCREPANCIES, INCLUDING ERRORS AND OMISSIONS, ARE TO BE REPORTED TO ARC1 DESIGN PRIOR TO CONSTRUCTION.

CONSTRUCTION SHALL CONFORM TO ALL CURRENT NATIONAL, PROVINCIAL, AND LOCAL CODES AND REGULATIONS.

COPYRIGHT

THIS DRAWING AND ITS CONTENT IS PROTECTED BY COPYRIGHT LAW, AND SHALL NOT BE REPRODUCED IN WHOLE OR IN PART WITHOUT PRIOR WRITTEN CONSENT OF ARC1 DESIGN.

ISSUED FOR

NO.	DESCRIPTION	DATE
1	DESIGN v1.4	05/09/2026

PROJECT NAME & ADDRESS

NAME MIDNAPORE ADDITION

ADDRESS 64 MIDRIDGE CLOSE SE
CALGARY, AB

LEGAL LOT 18, BLOCK 13, PLAN 771 1665

USE R-CG

PRINT DATE 5/29/2026 11:37:11 AM

DRAWING

RIGHT ELEVATION

DRAWN BY TK

CHECKED BY SS

SHEET

A15

SCALE 3/16" = 1'-0"