


24 45 ST SW
Calgary AB
GARAGE SUITE

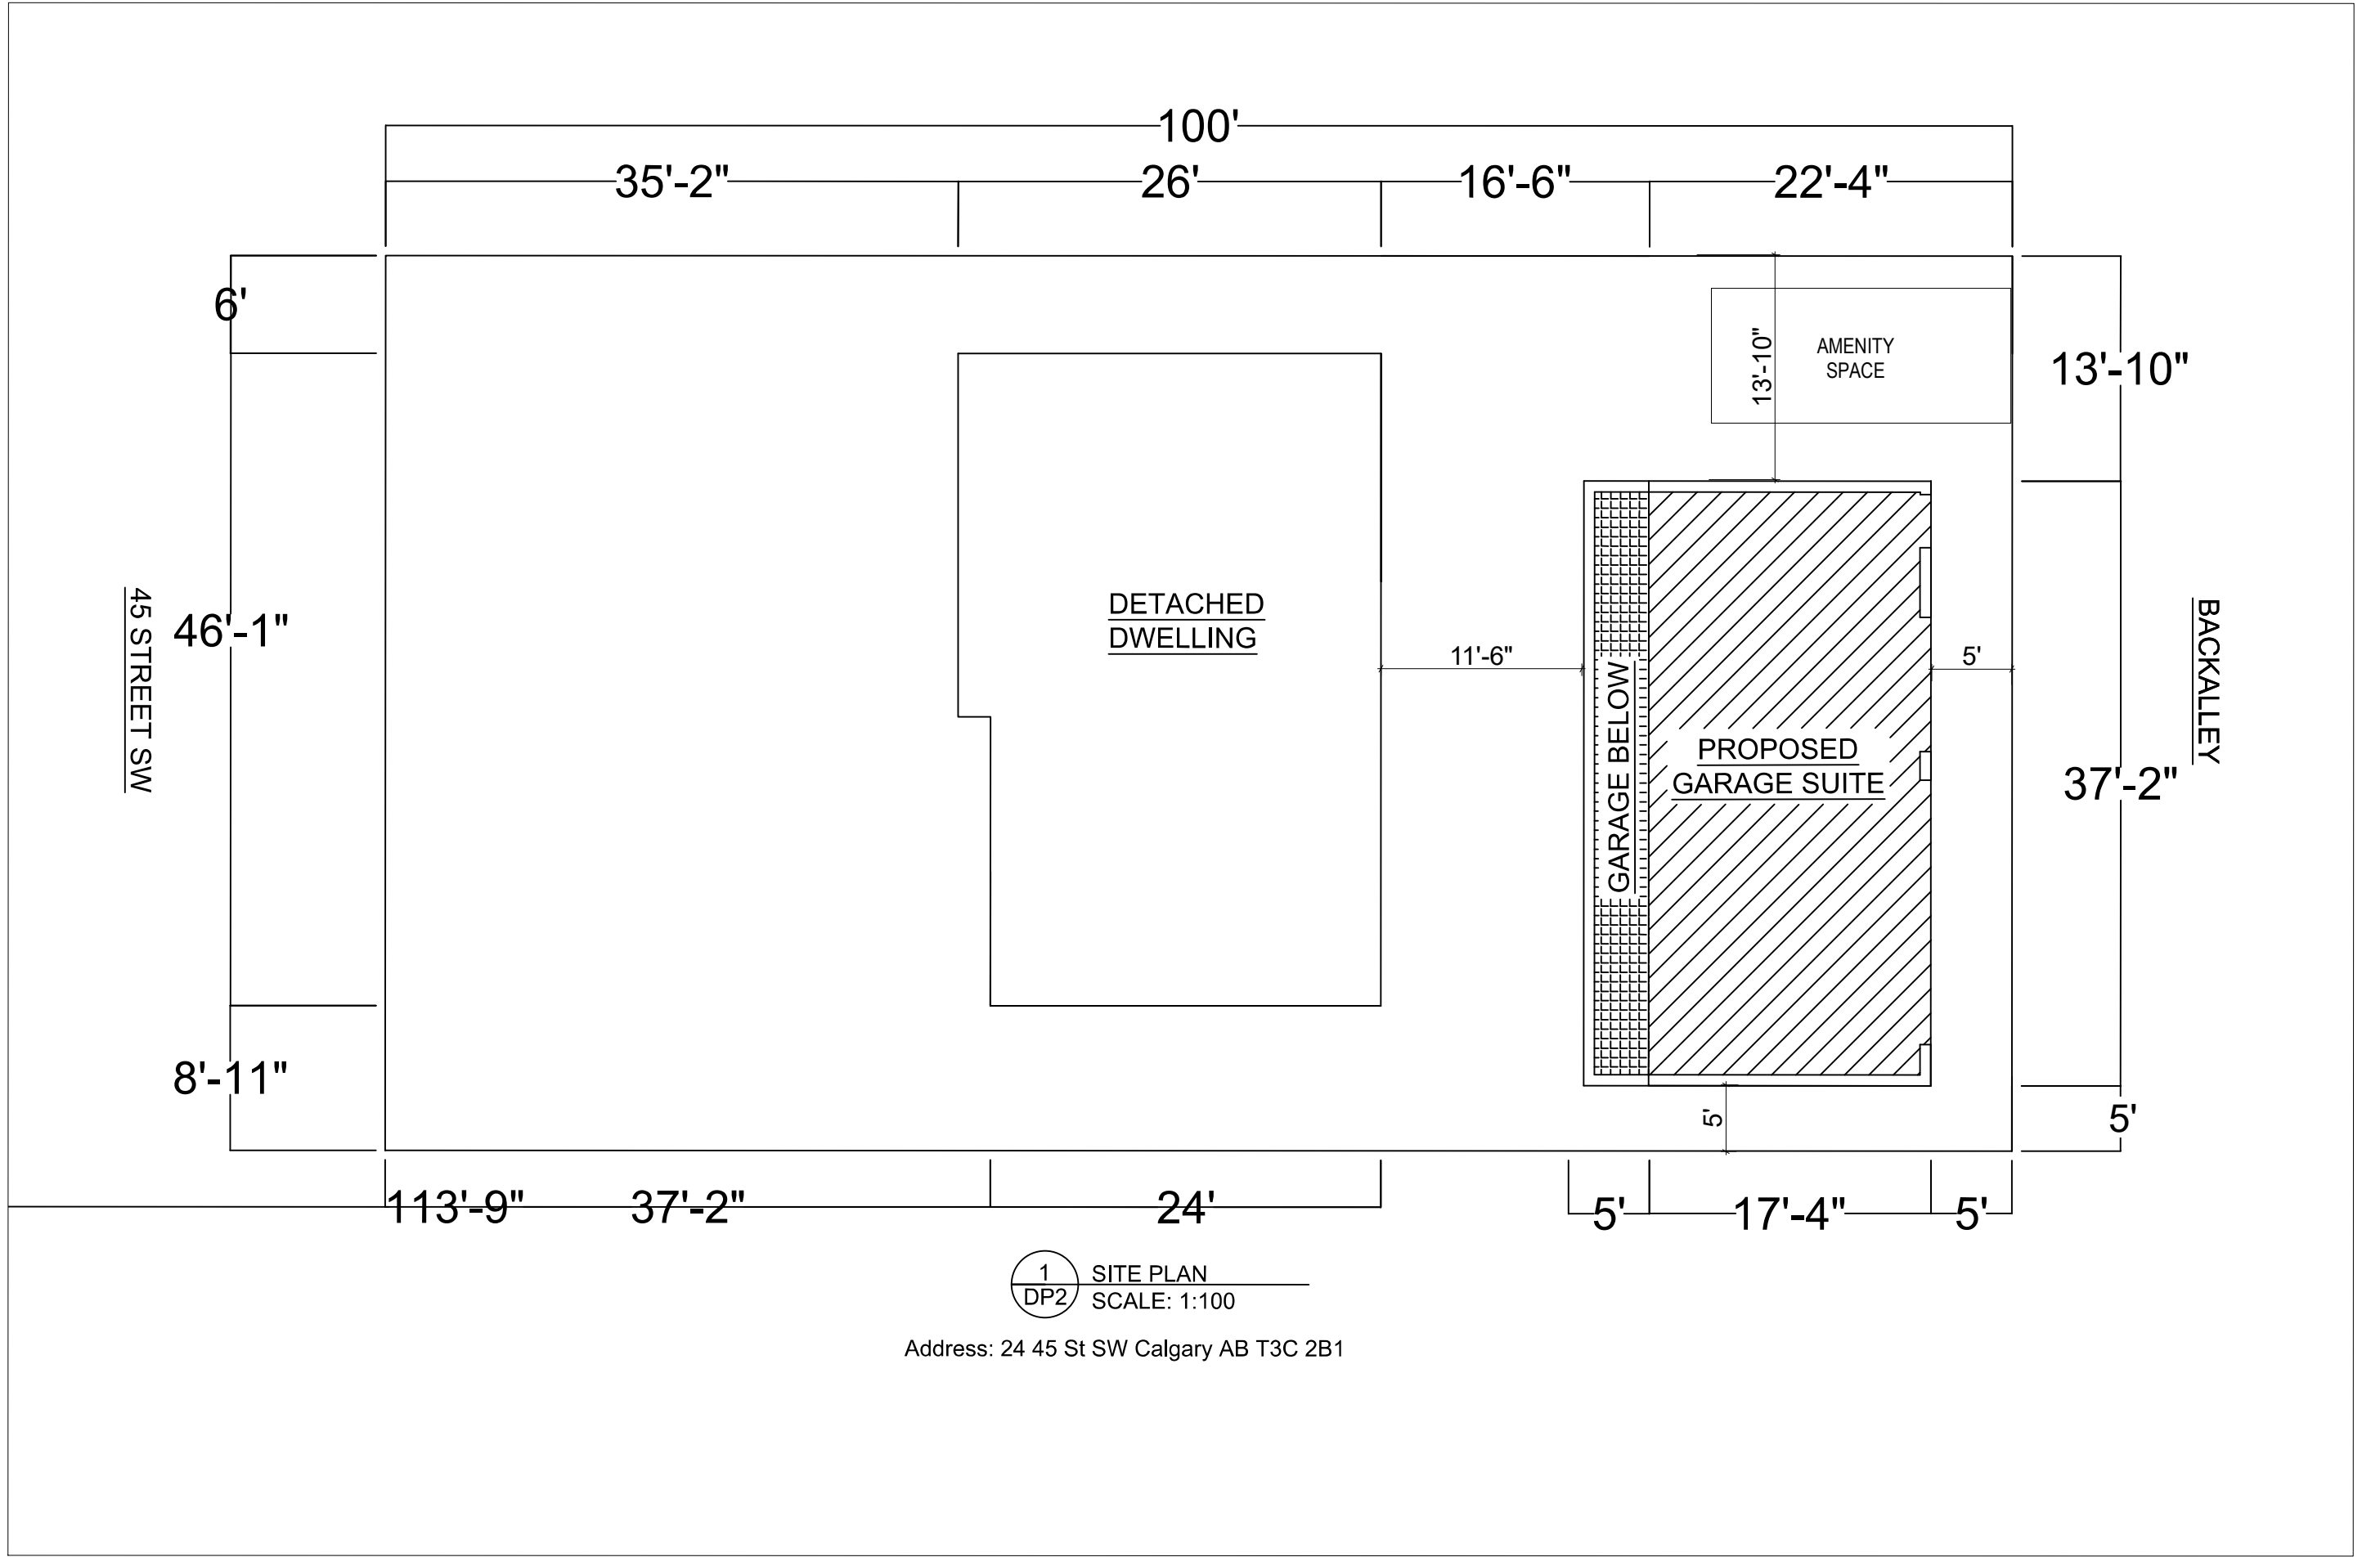


Glazing Calculation

10 SF + 6 SF = 16 SF
Total Glazing

16/ 706.14 SF = 2.2 %


All windows on this wall
to be frosted.

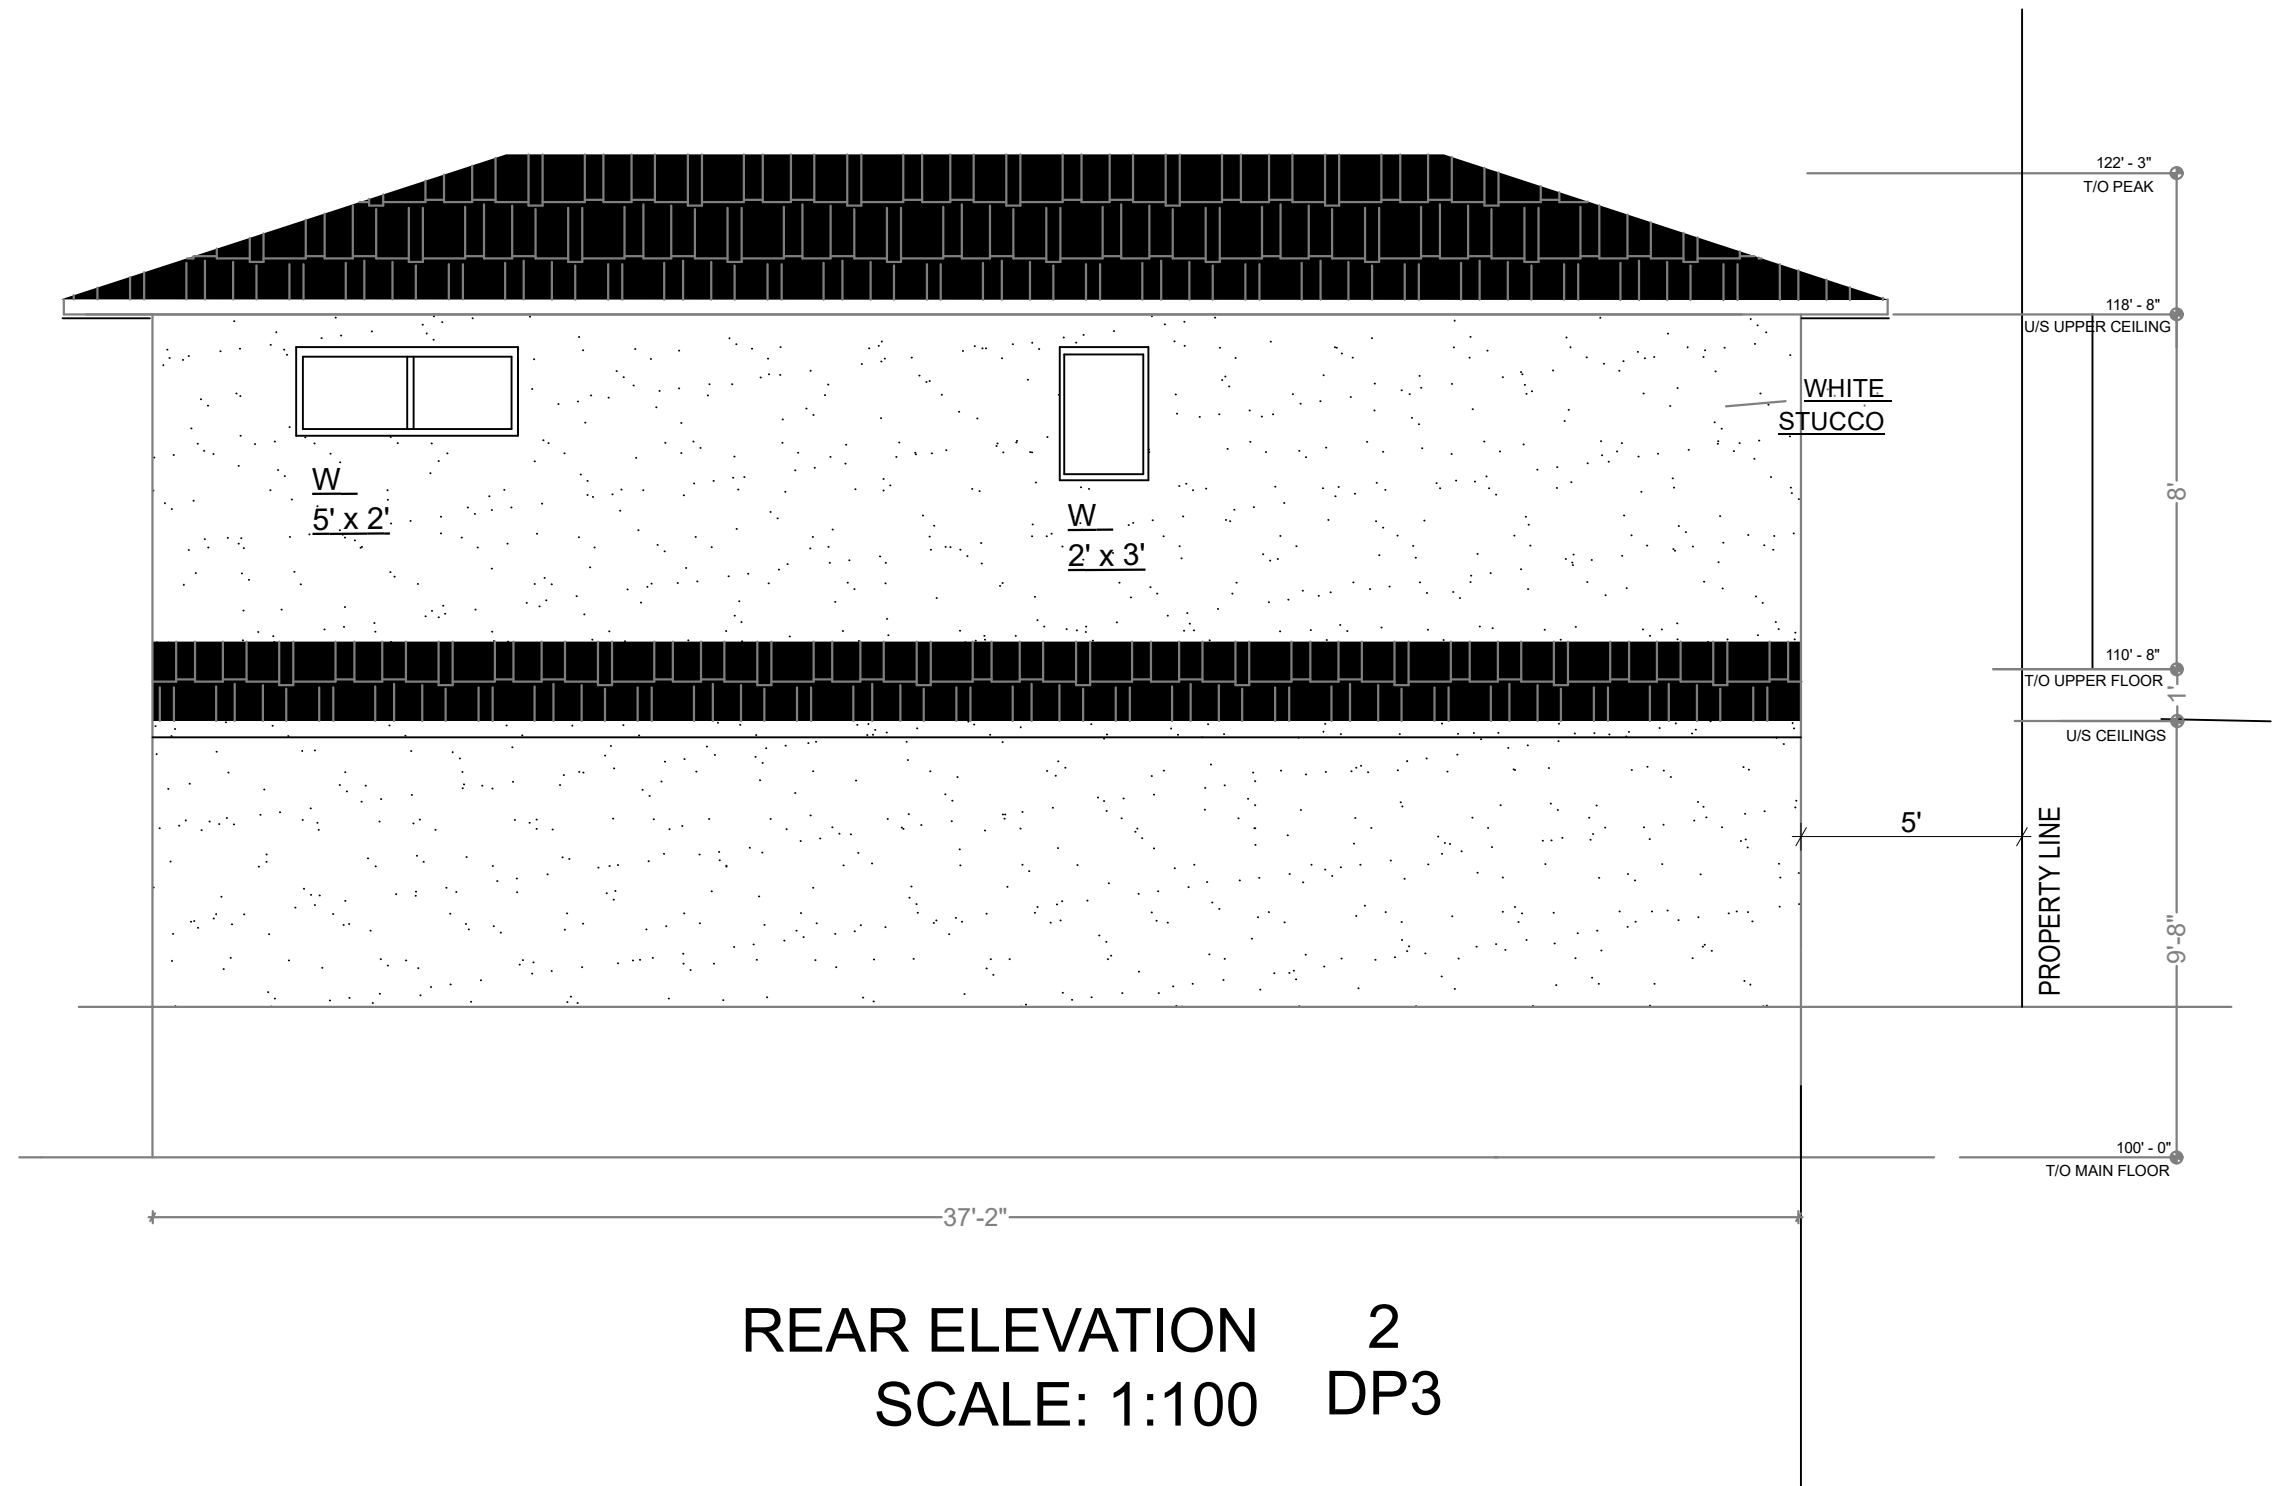



Glazing Calculation

20 SF + 36.5 SF+9 SF
+4.5 SF = 70 SF Total
Glazing


70/ 706.17 SF = 9.92 %

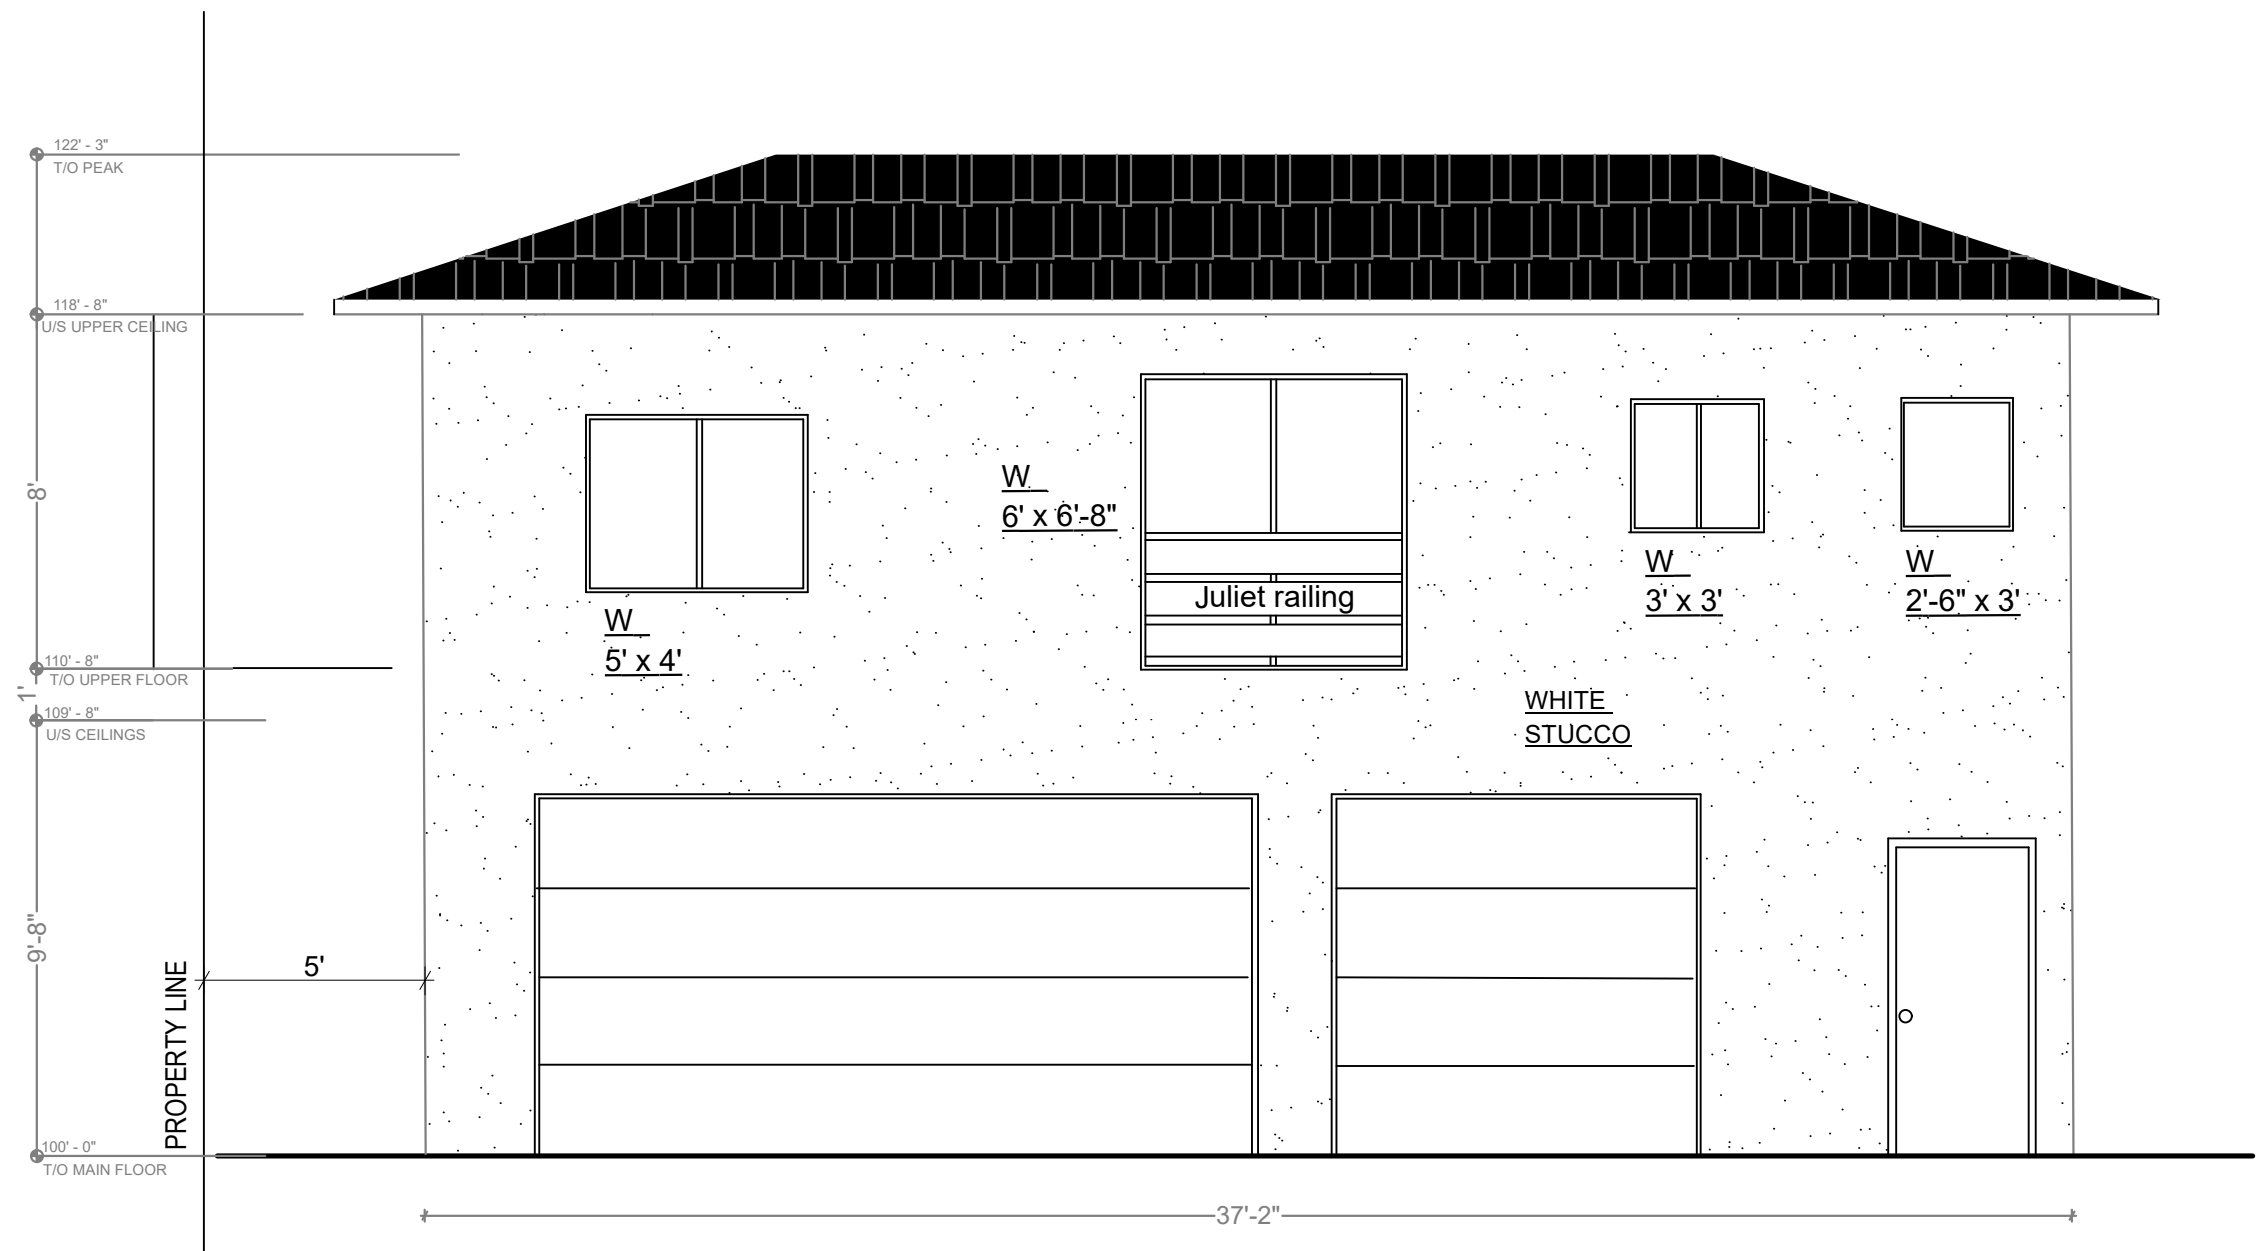


1 FRONT ELEVATION
DP3 SCALE: 1:100

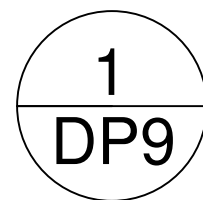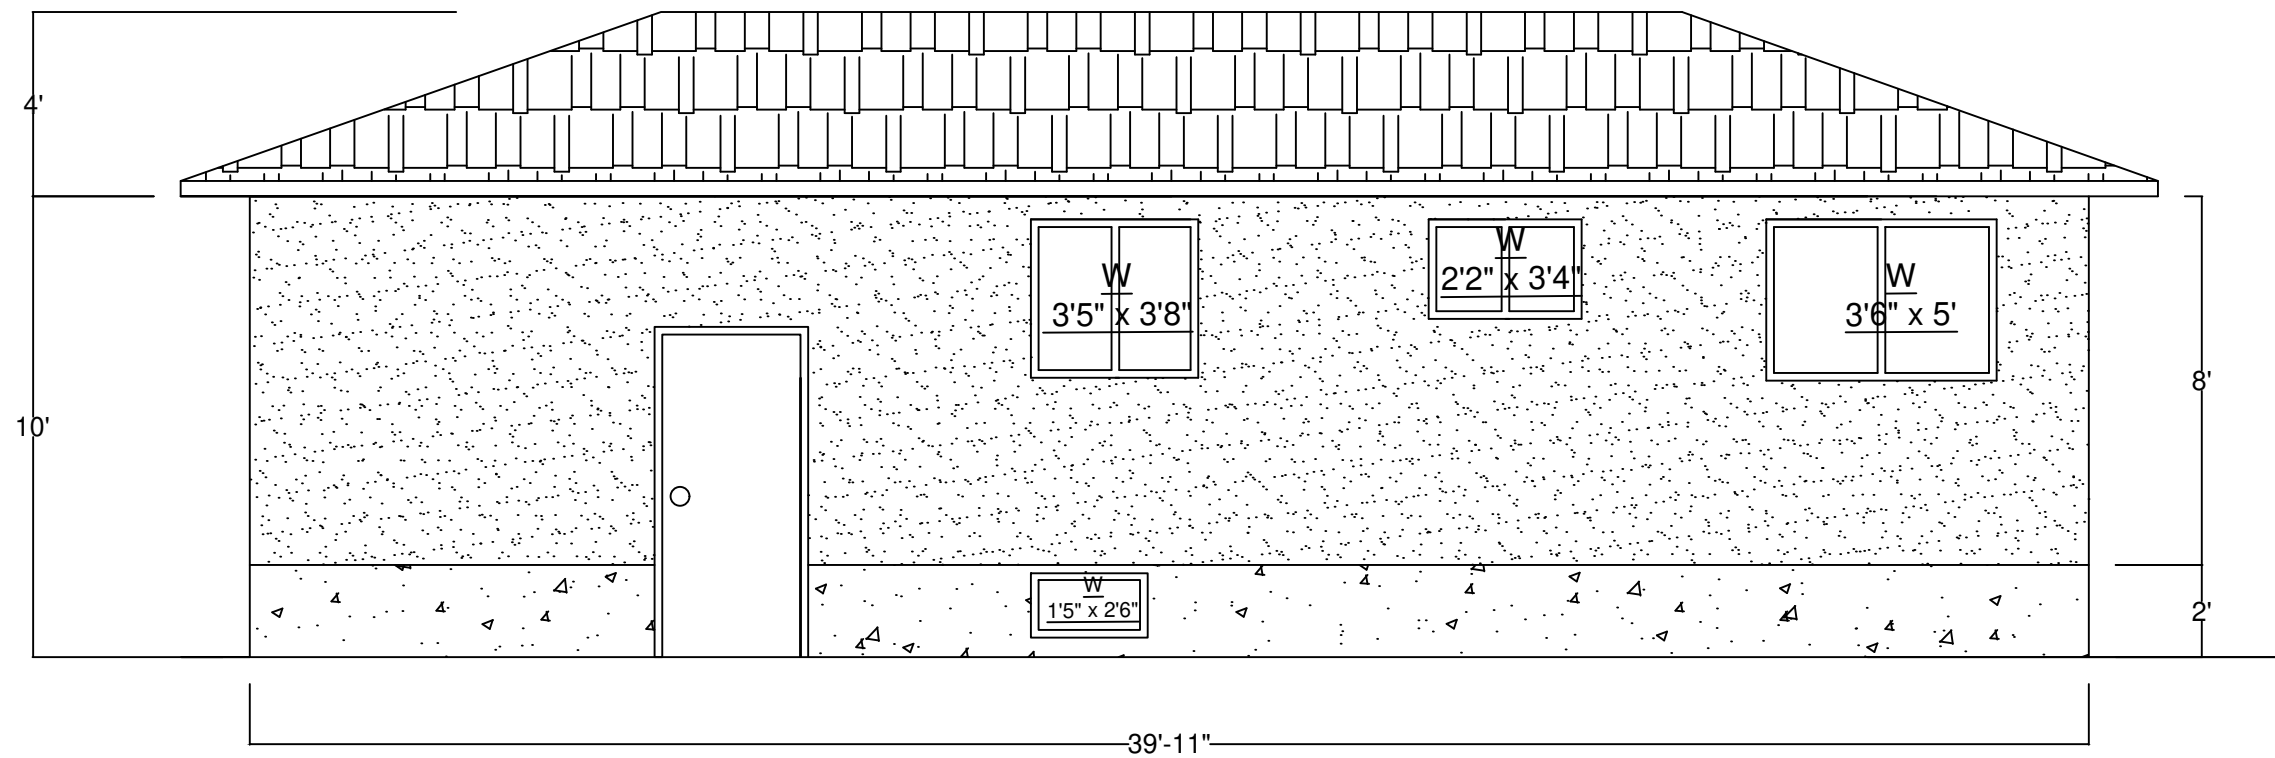

EXISTING HOME - REAR ELEVATION
SCALE: 1:50

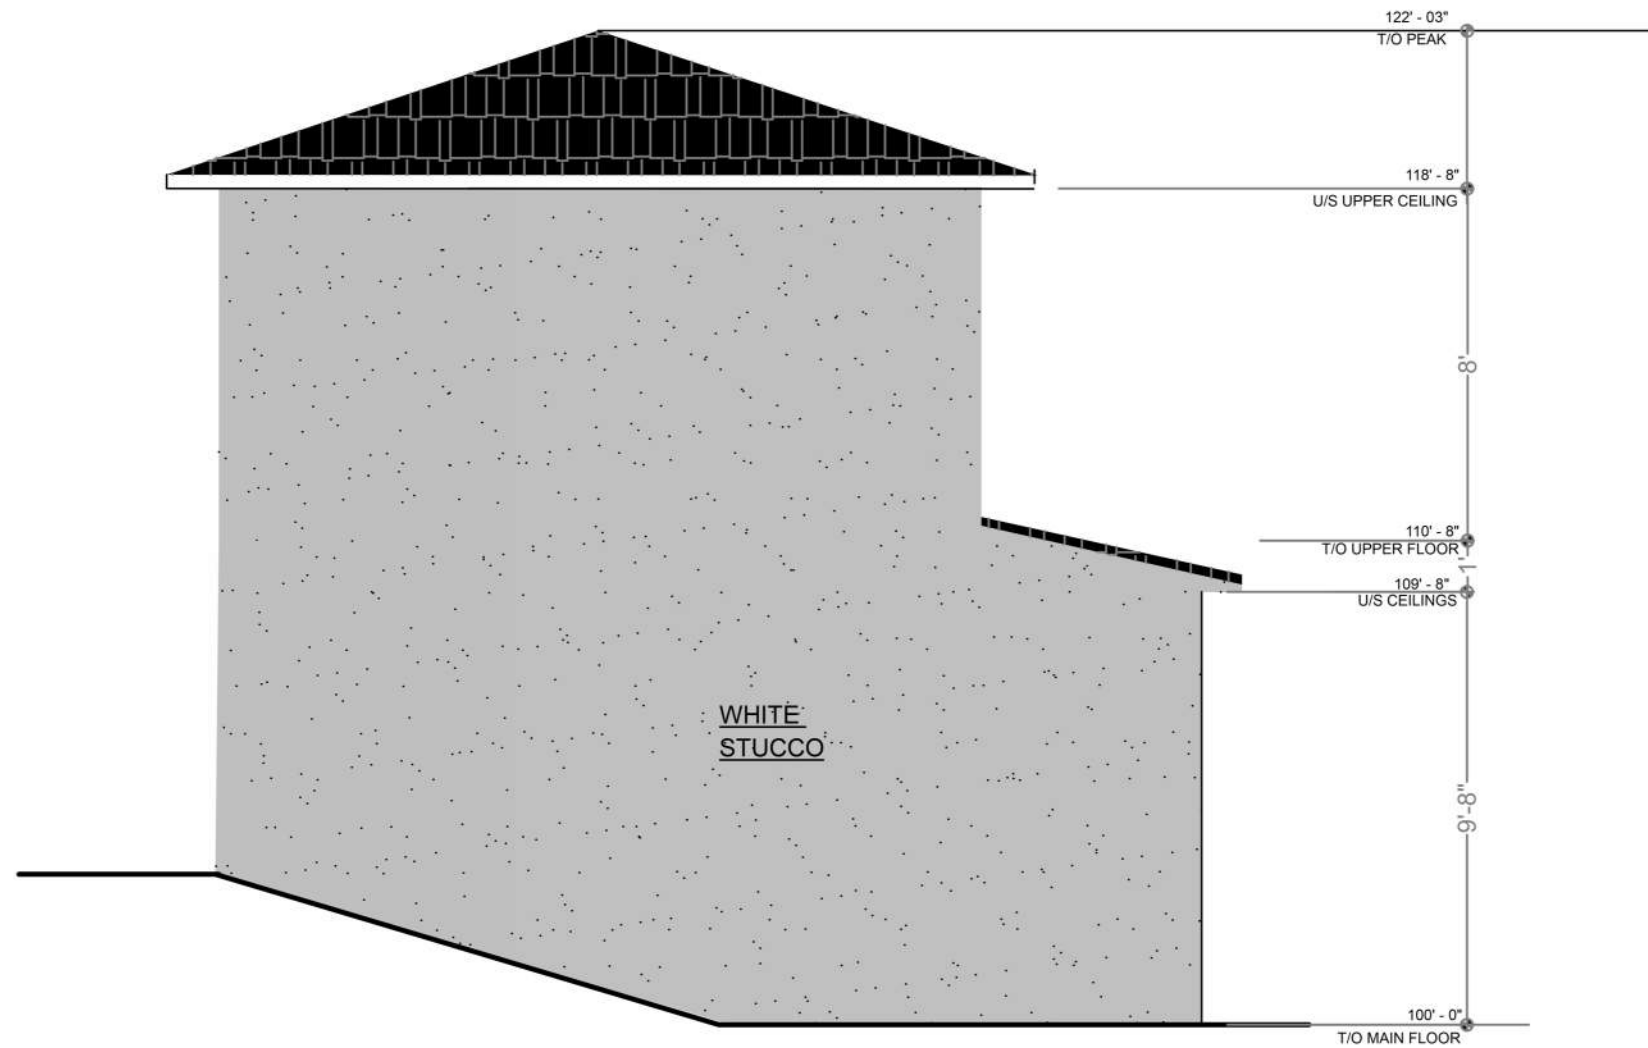

1 SIDE ELEVATION
DP4 SCALE: 1:100

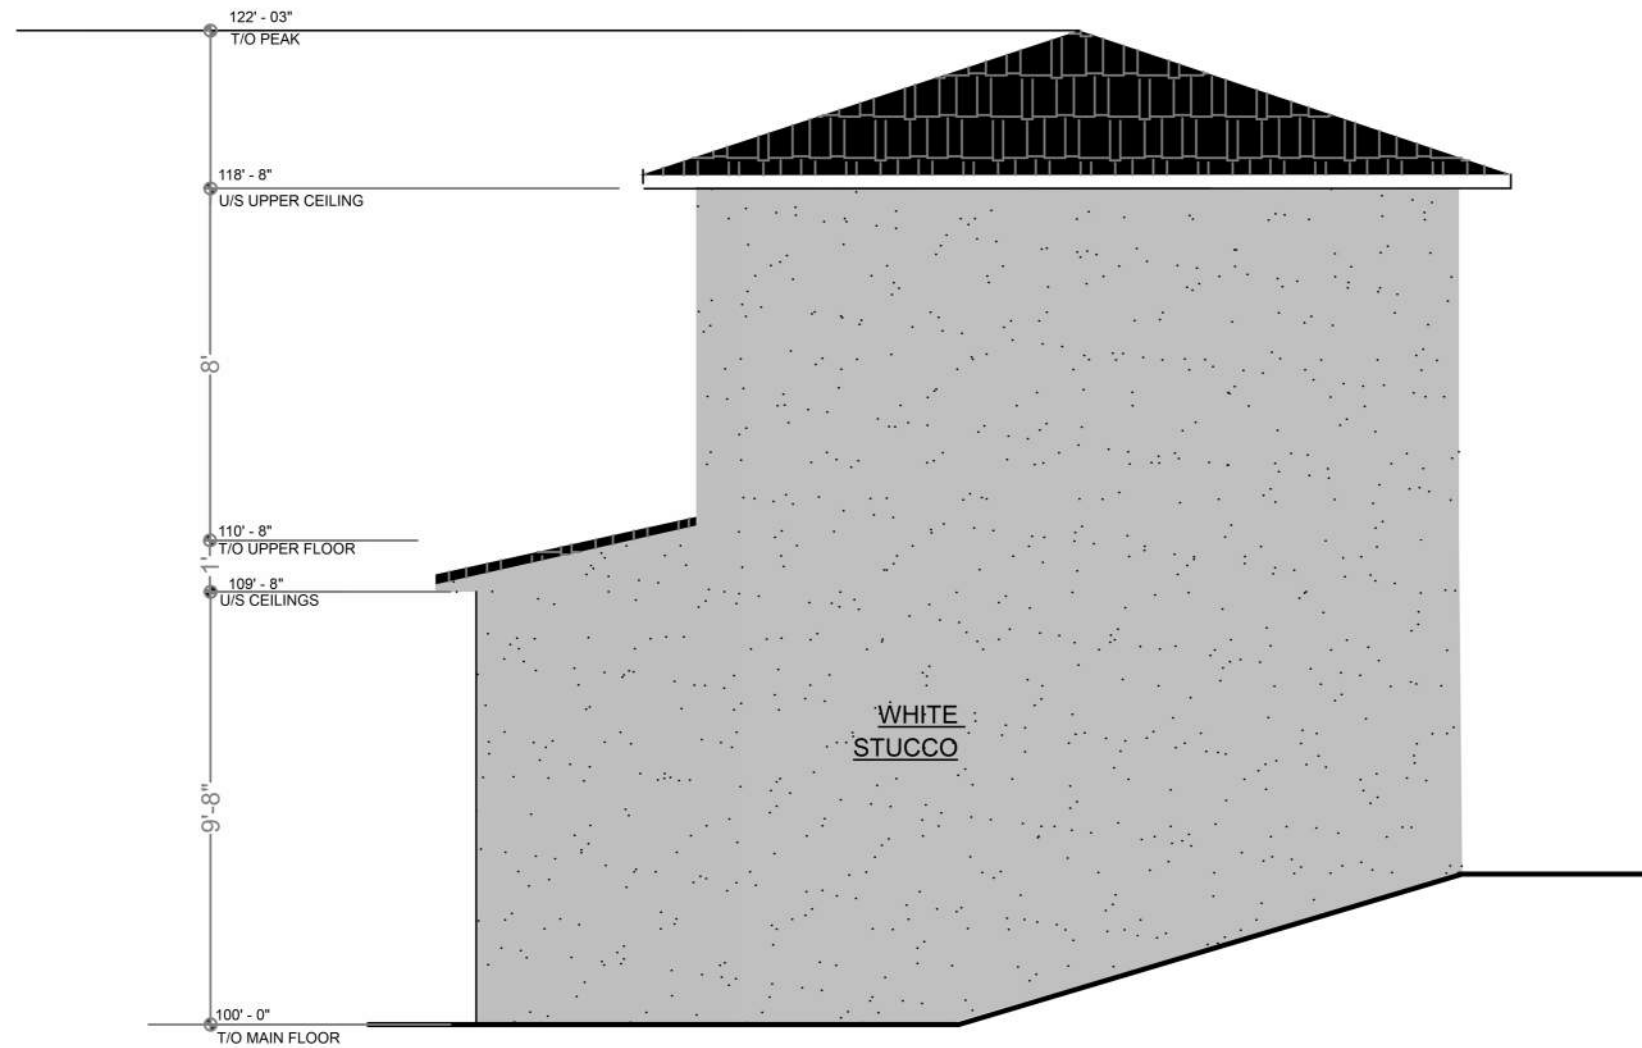

SIDE ELEVATION 2
SCALE: 1:100 DP4