



24 45 ST SW
Calgary AB
GARAGE SUITE

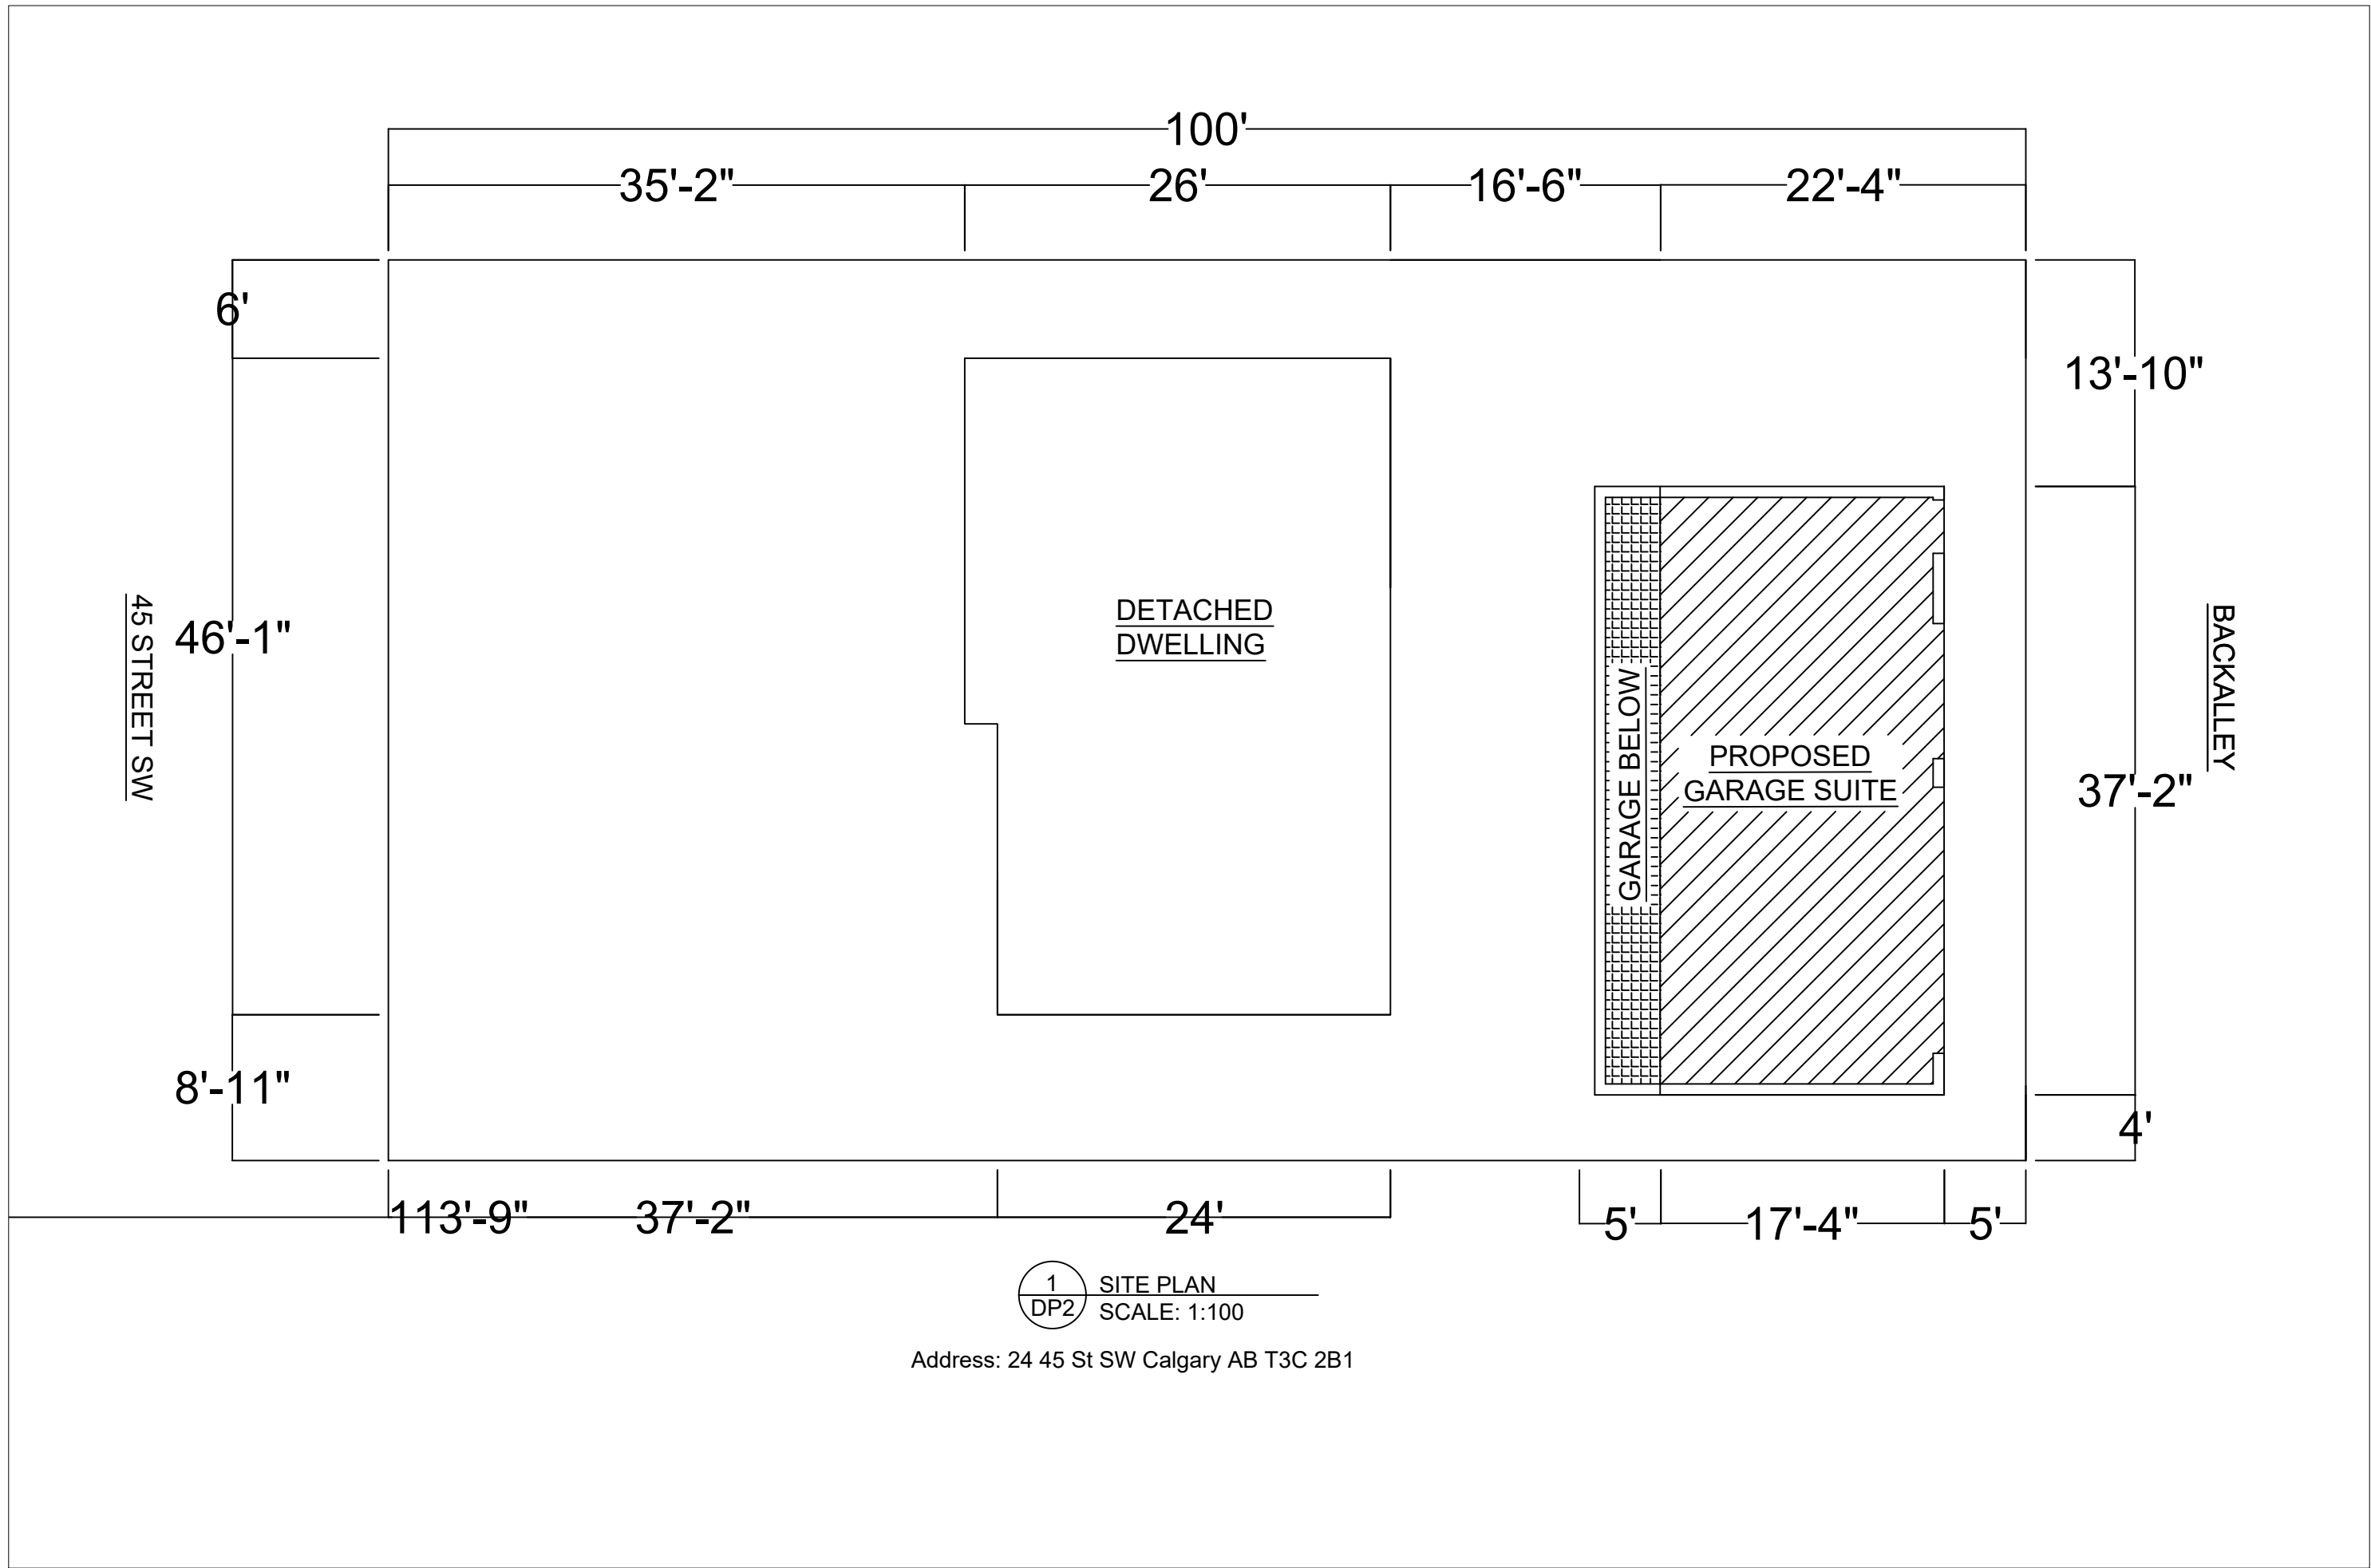


1 SITE PLAN
DP2 SCALE: 1:100

Address: 24 45 St SW Calgary AB T3C 2B1

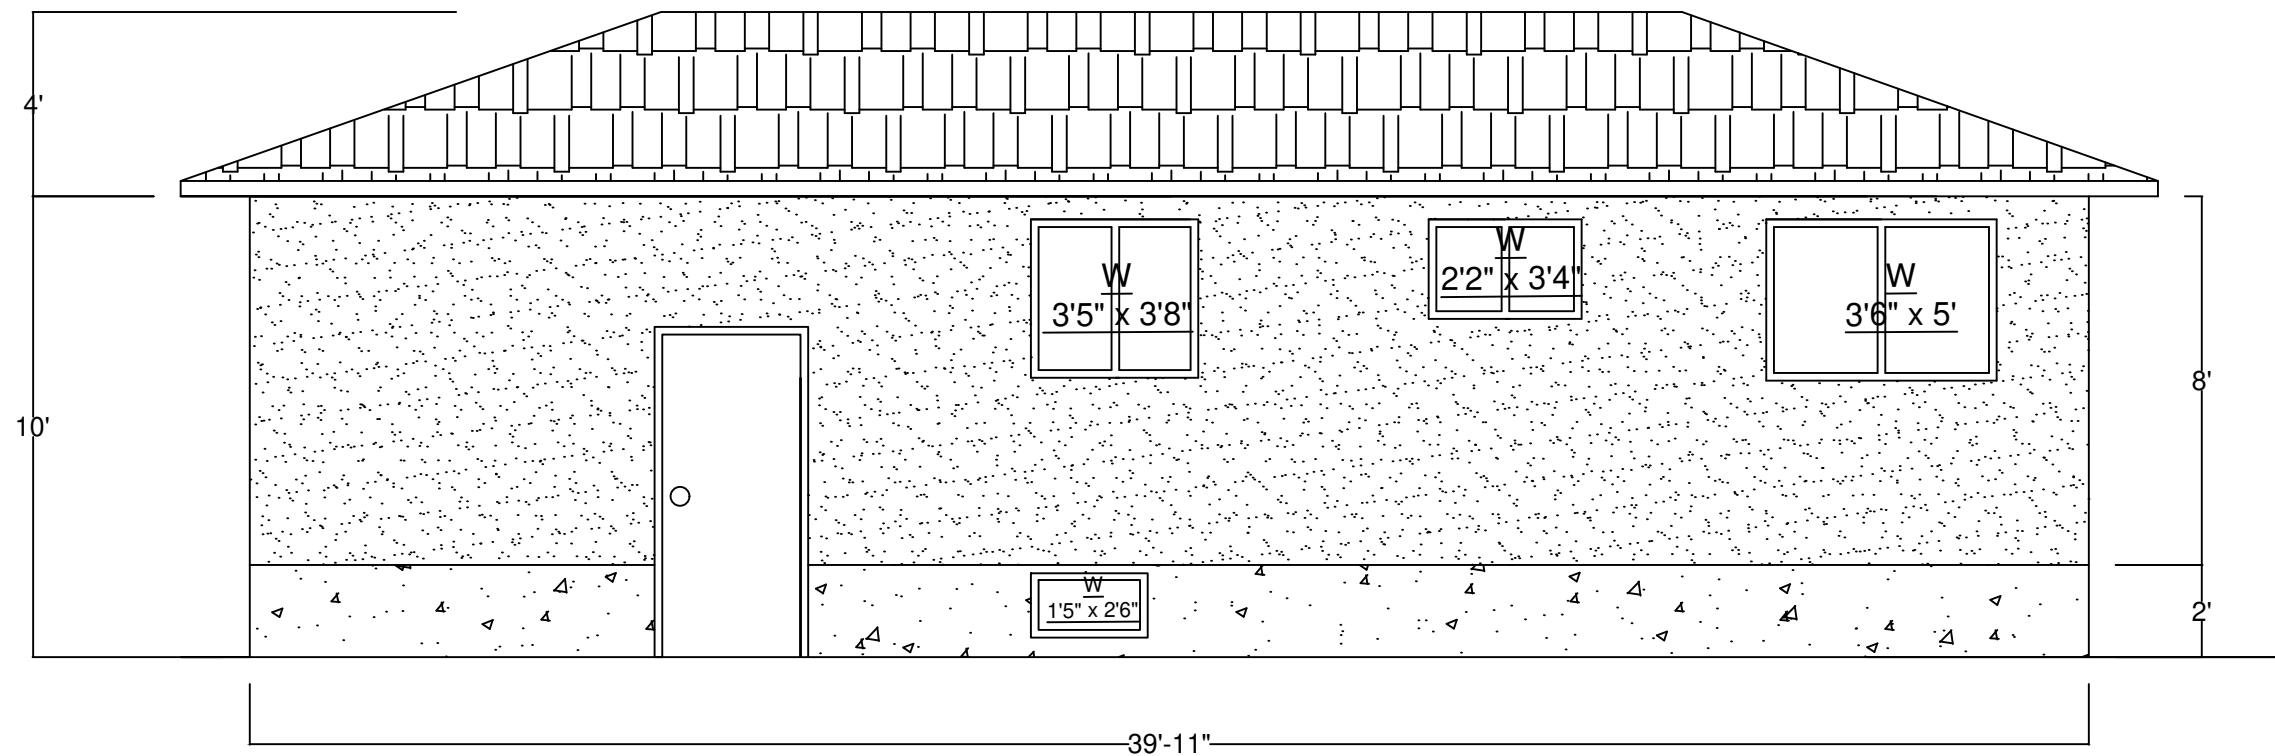

Glazing Calculation
42 SF Total Glazing
42/ 399 SF = 10.5%

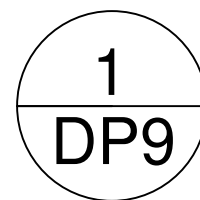

EXISTING HOME - REAR ELEVATION
SCALE: 1:50

Glazing Calculation

$20\text{ SF} + 36.5\text{ SF} + 9\text{ SF}$
 $+ 4.5\text{ SF} = 70\text{ SF Total}$

Glazing

$70 / 706.17\text{ SF} = 9.92\%$




1 DP3 FRONT ELEVATION
SCALE: 1:100

Glazing Calculation


10 SF + 6 SF = 16 SF
Total Glazing

16/ 706.14 SF = 2.2 %


All windows on this wall
to be frosted.

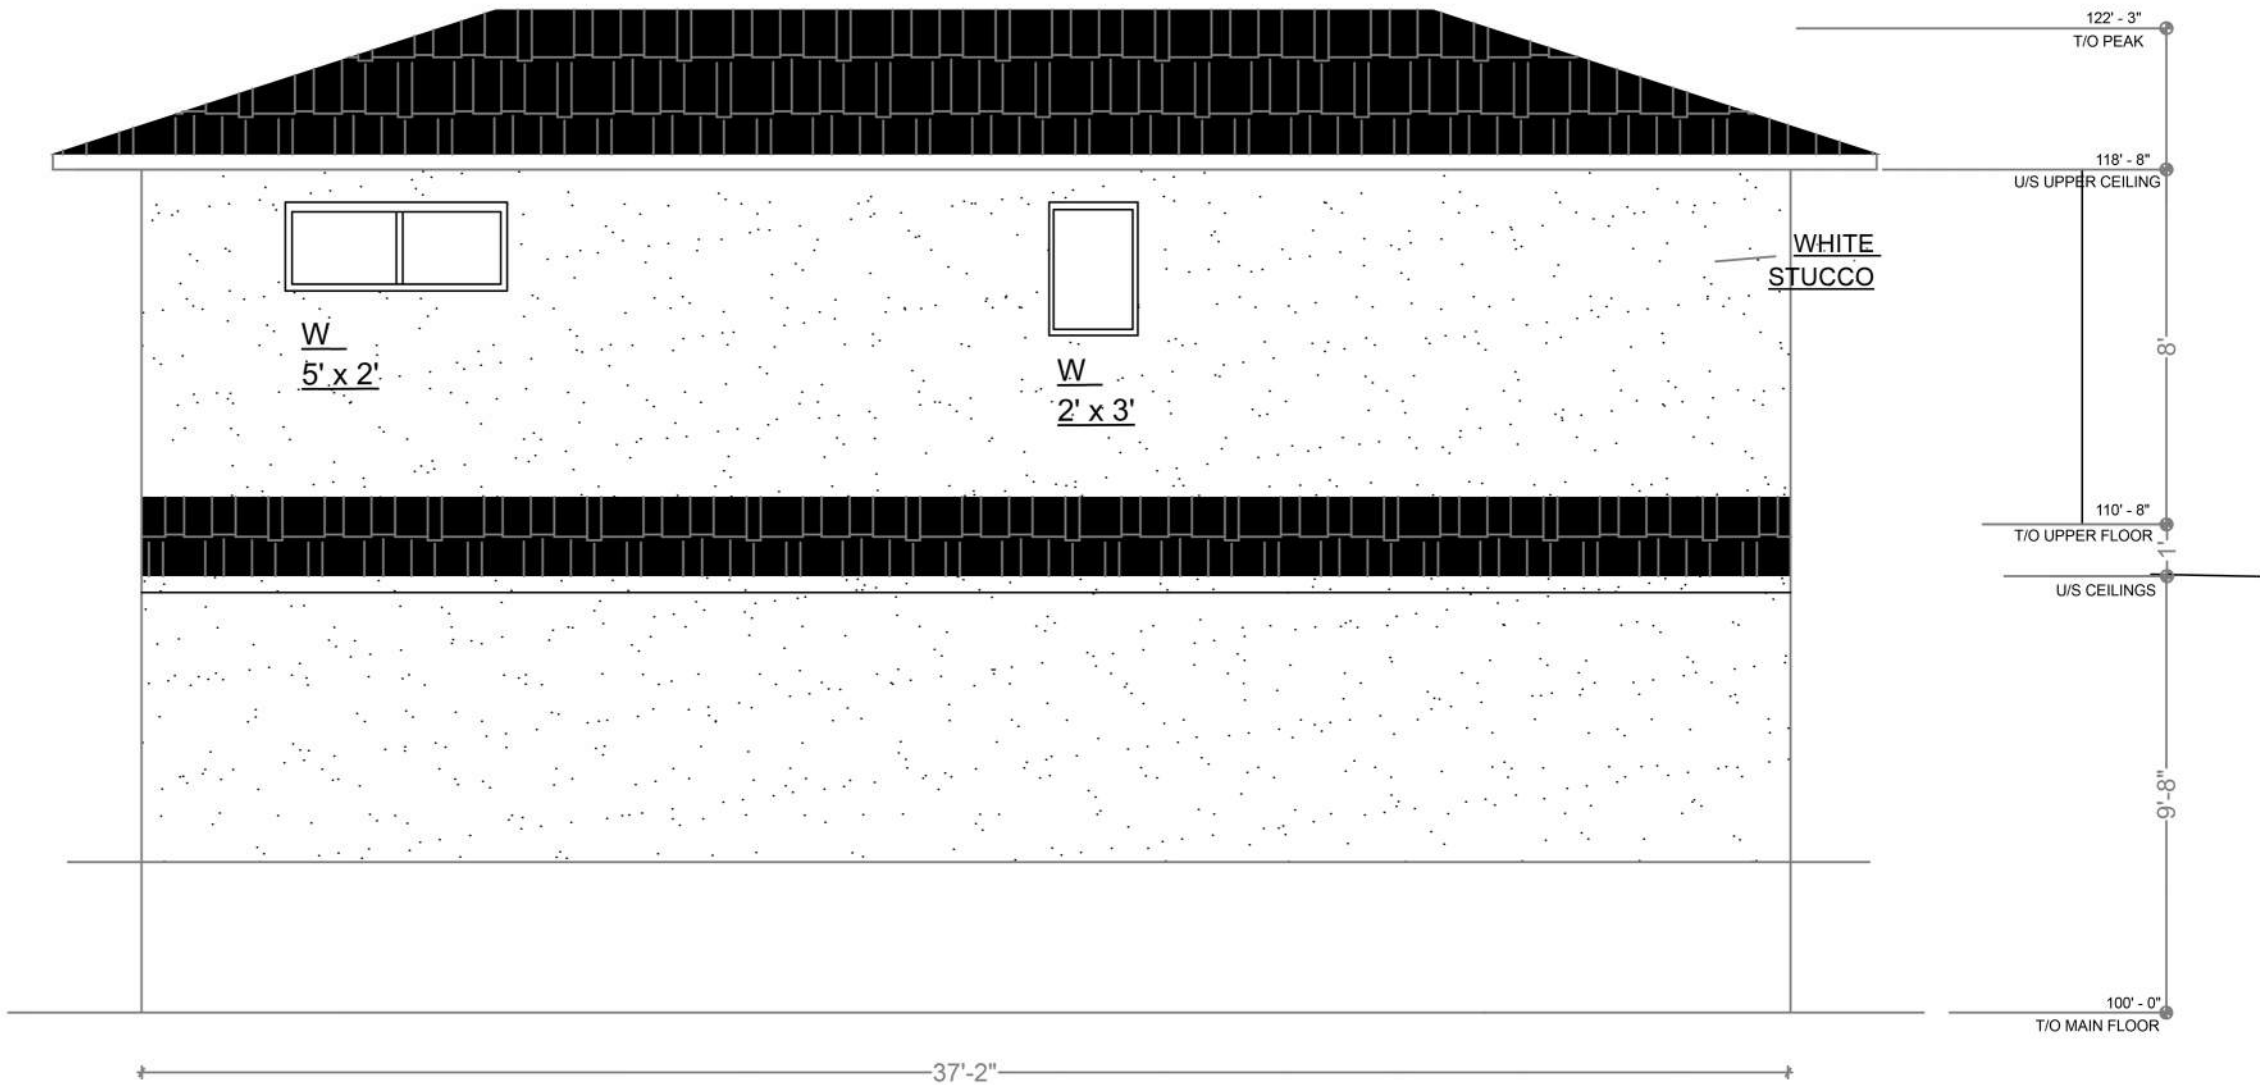

REAR ELEVATION 2
SCALE: 1:100 DP3

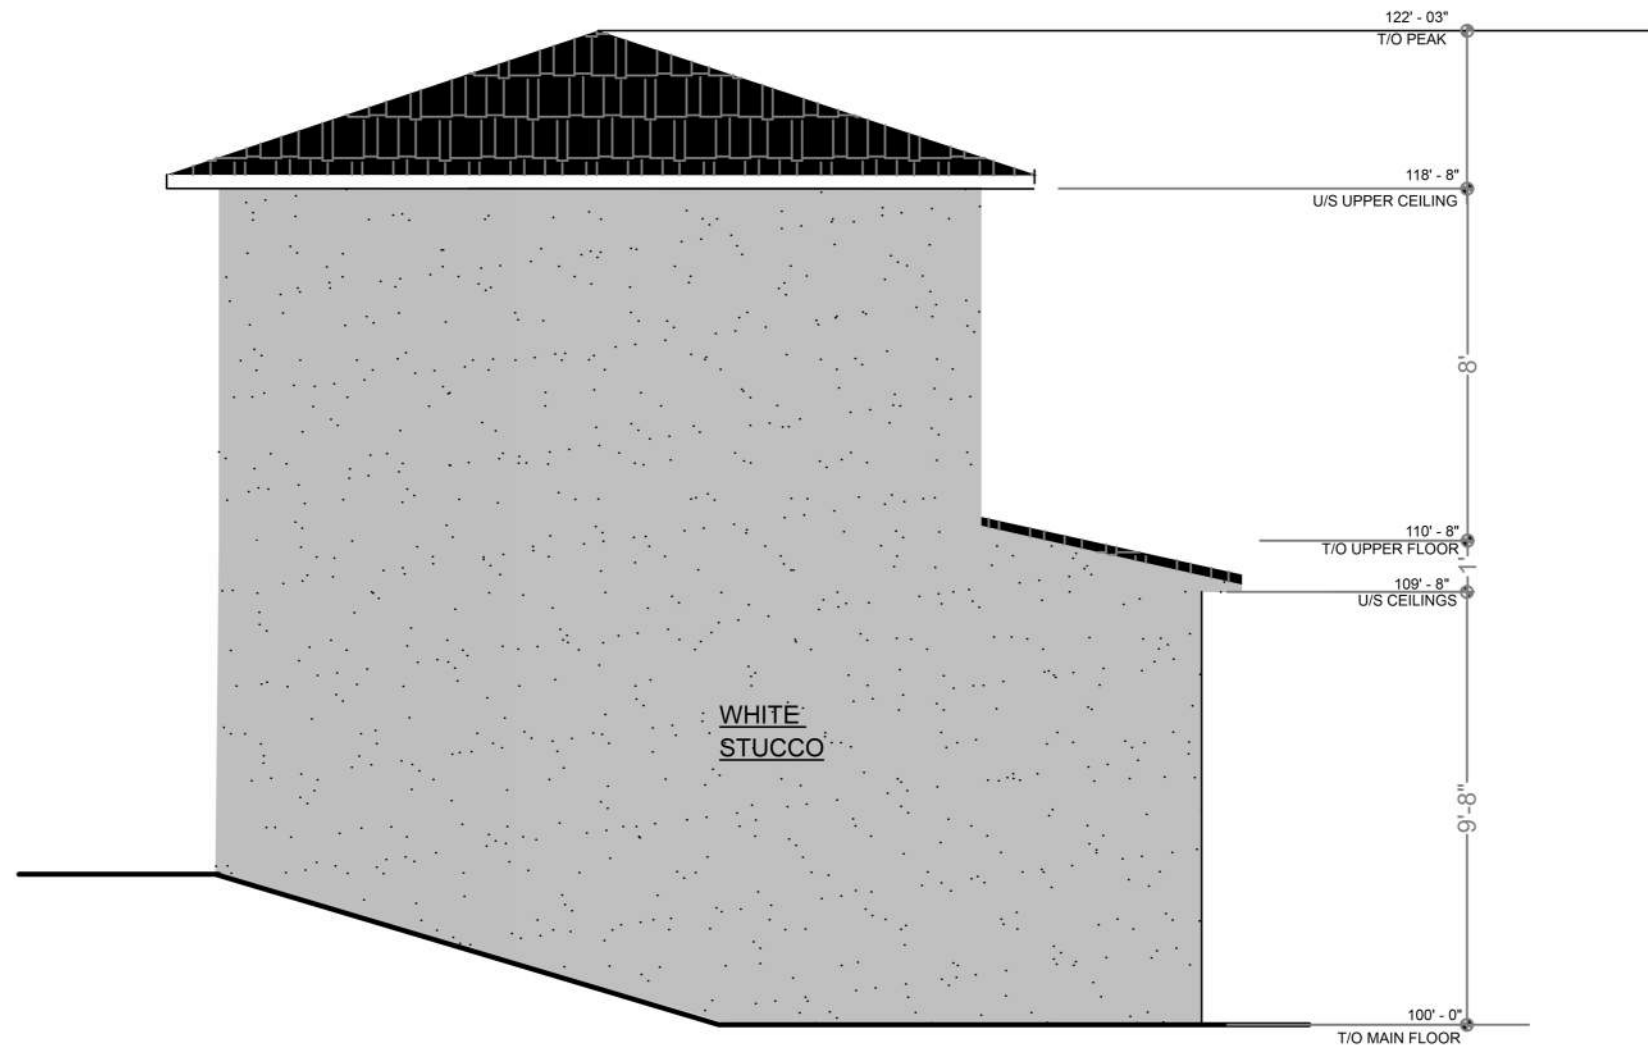

1 SIDE ELEVATION
DP4 SCALE: 1:100

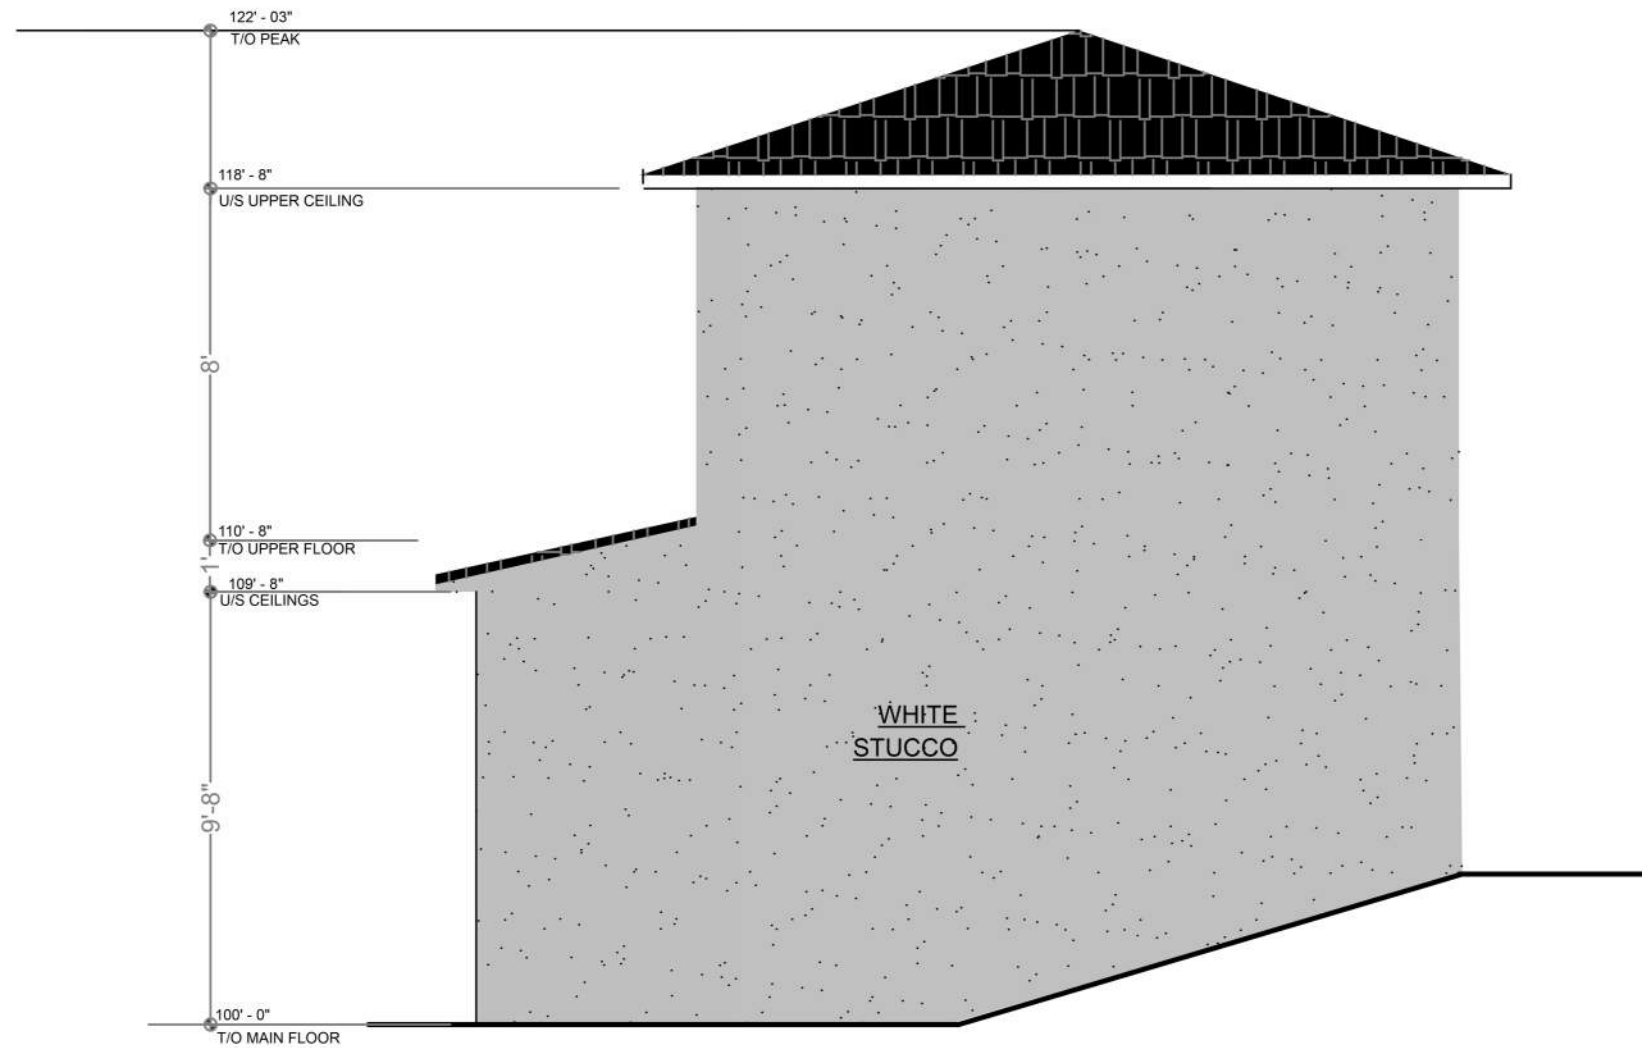

SIDE ELEVATION 2
SCALE: 1:100 DP4