

Ritadesignanddrafting@gmail.com

Seal

Important Notice:

Revisions:

Client:

Project Location:

6847 TEMPLE DRIVE NE
CALGARY

Project No.:

Drawing Title:

SECONDARY SUITE PLAN

Approved by:


Drawn by:

Approved Dated:

Scale:





1:81

Sheet No.:

 

GLAZING CALCULATION

GLAZED AREA = 10.66+12 =22.66 SQFT
WALL AREA = 402 SQFT
% GLAZED = 22.66/402X100= 5.63%

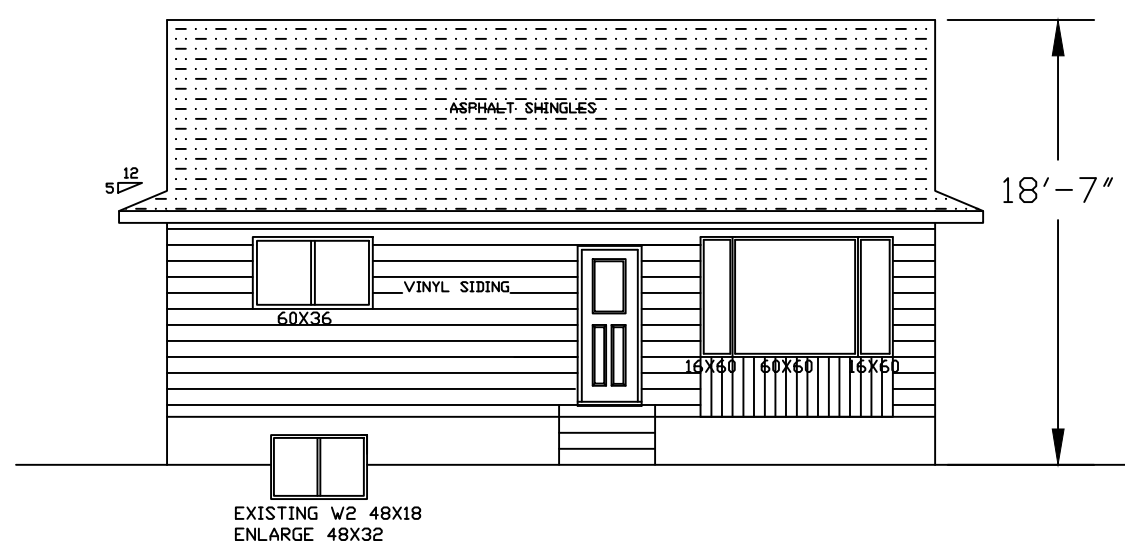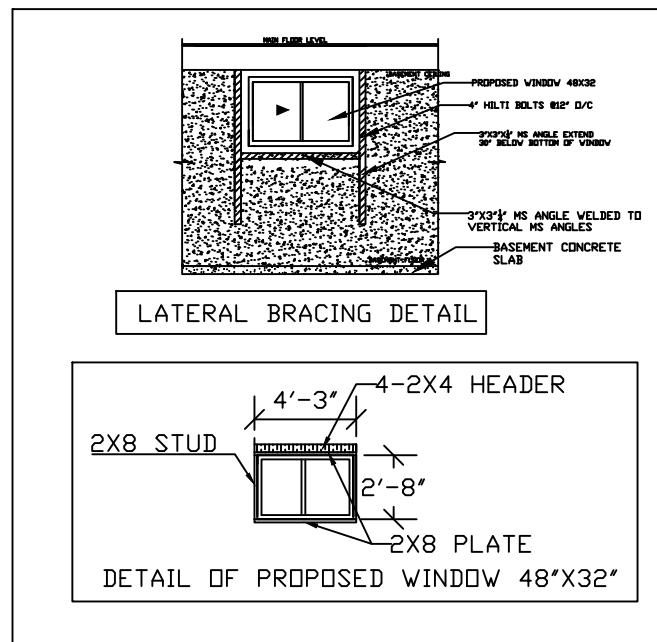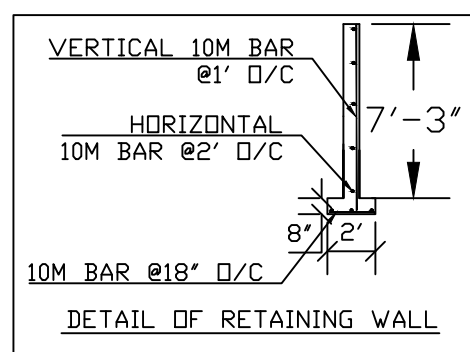 

REAR ELEVATION SHOWING PROPOSED WINDOW


W EXTERIOR WALL


-VINYL SIDING
-BUILDING PAPER
-2X6 K.D. SPR. STUDS @24 O/C. W/2 TOP PLATES
AND 1 BOTTOM PLATE TO MATCH STUD WIDTH
-R-22 FRICTION FIT BATT INSULATION
-6 MIL POLYETHYLENE VAPOUR BARRIER
-1/2" DRY WALL

Ⓡ ROOF OF PORCH - ASPHALT SHINGLES ROOFING - 3/8" OSB SHEATHING C/W H-CLIPS - 2X4 RAFTER @ 16" O/C

2X6 LEDGER CONNECTED TO
EXISTING WALL STUDS WITH 3.5'
LONG SIMPSON STRONG TIE SCREWS
(2 SCREWS ON EACH STUD) AND
PROPER FLASHING

AMENDED DRAWINGS
DP No Date Received
DP2026-03639 Aug 25, 2026
**THESE DRAWINGS REFER TO THE
ABOVE DEVELOPMENT PERMIT NO.**

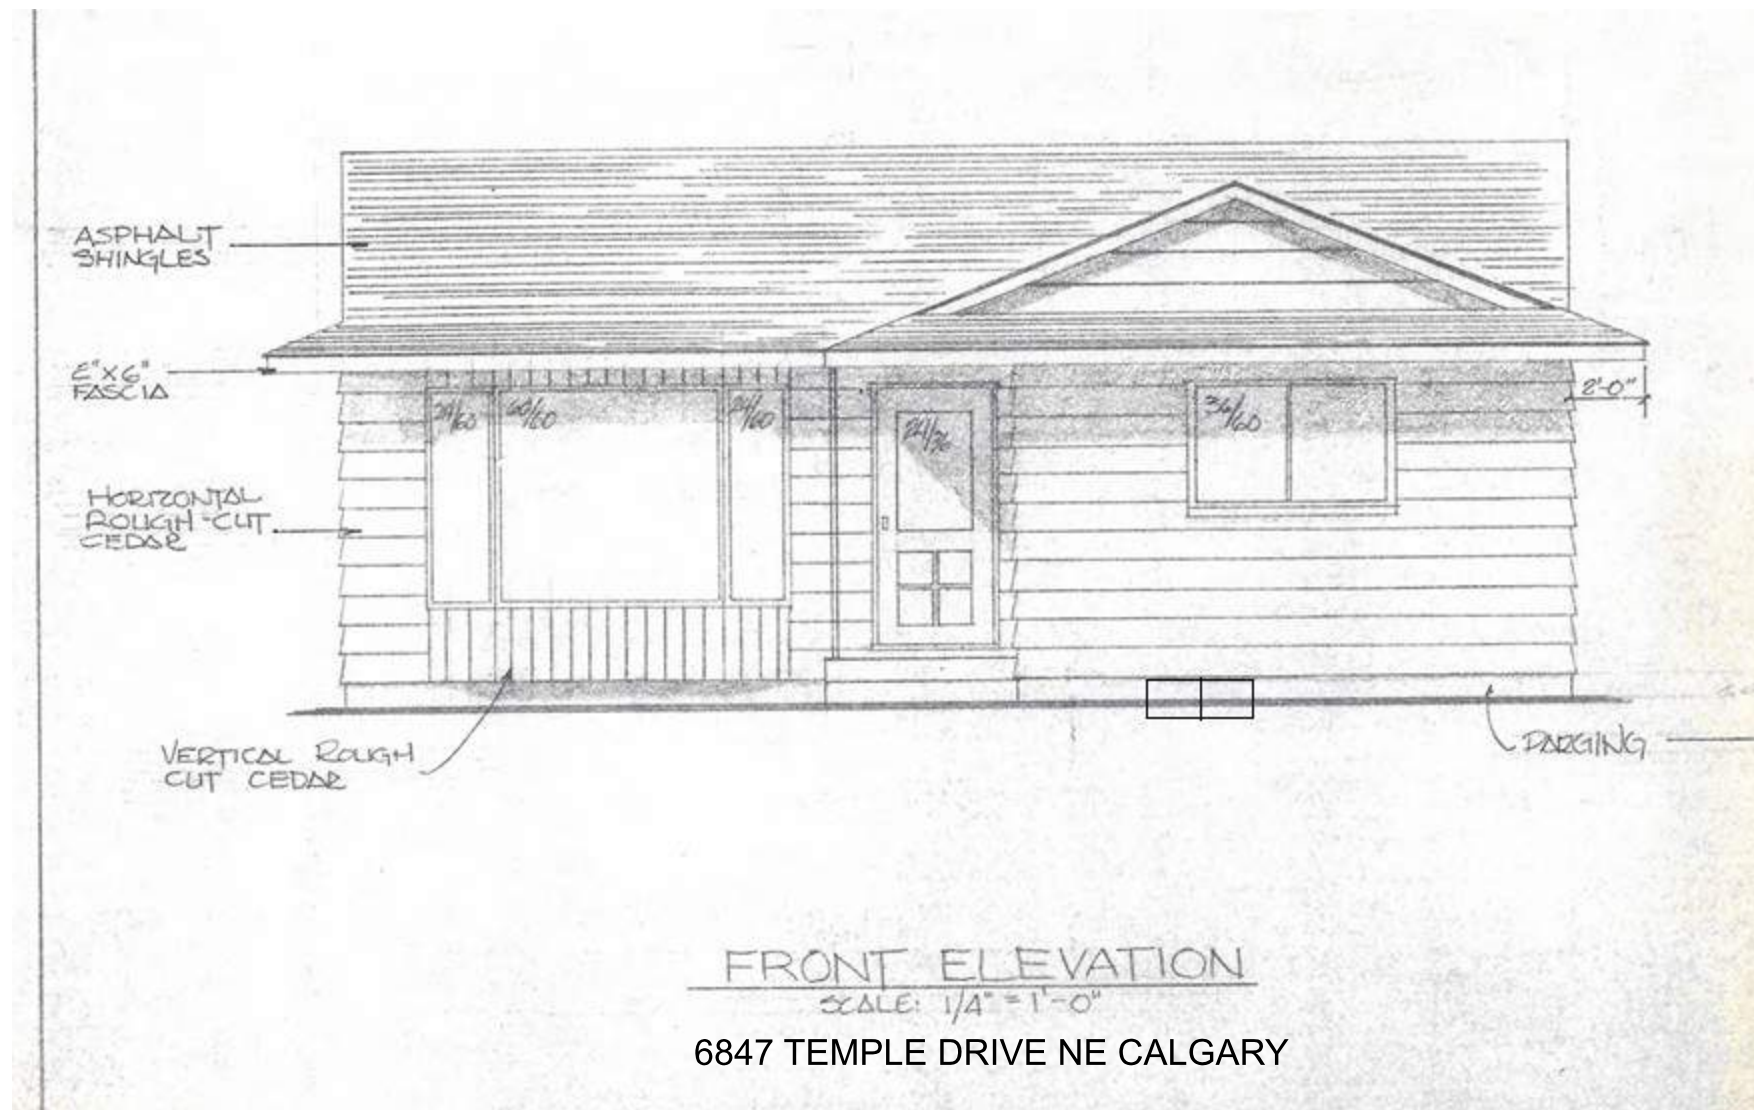

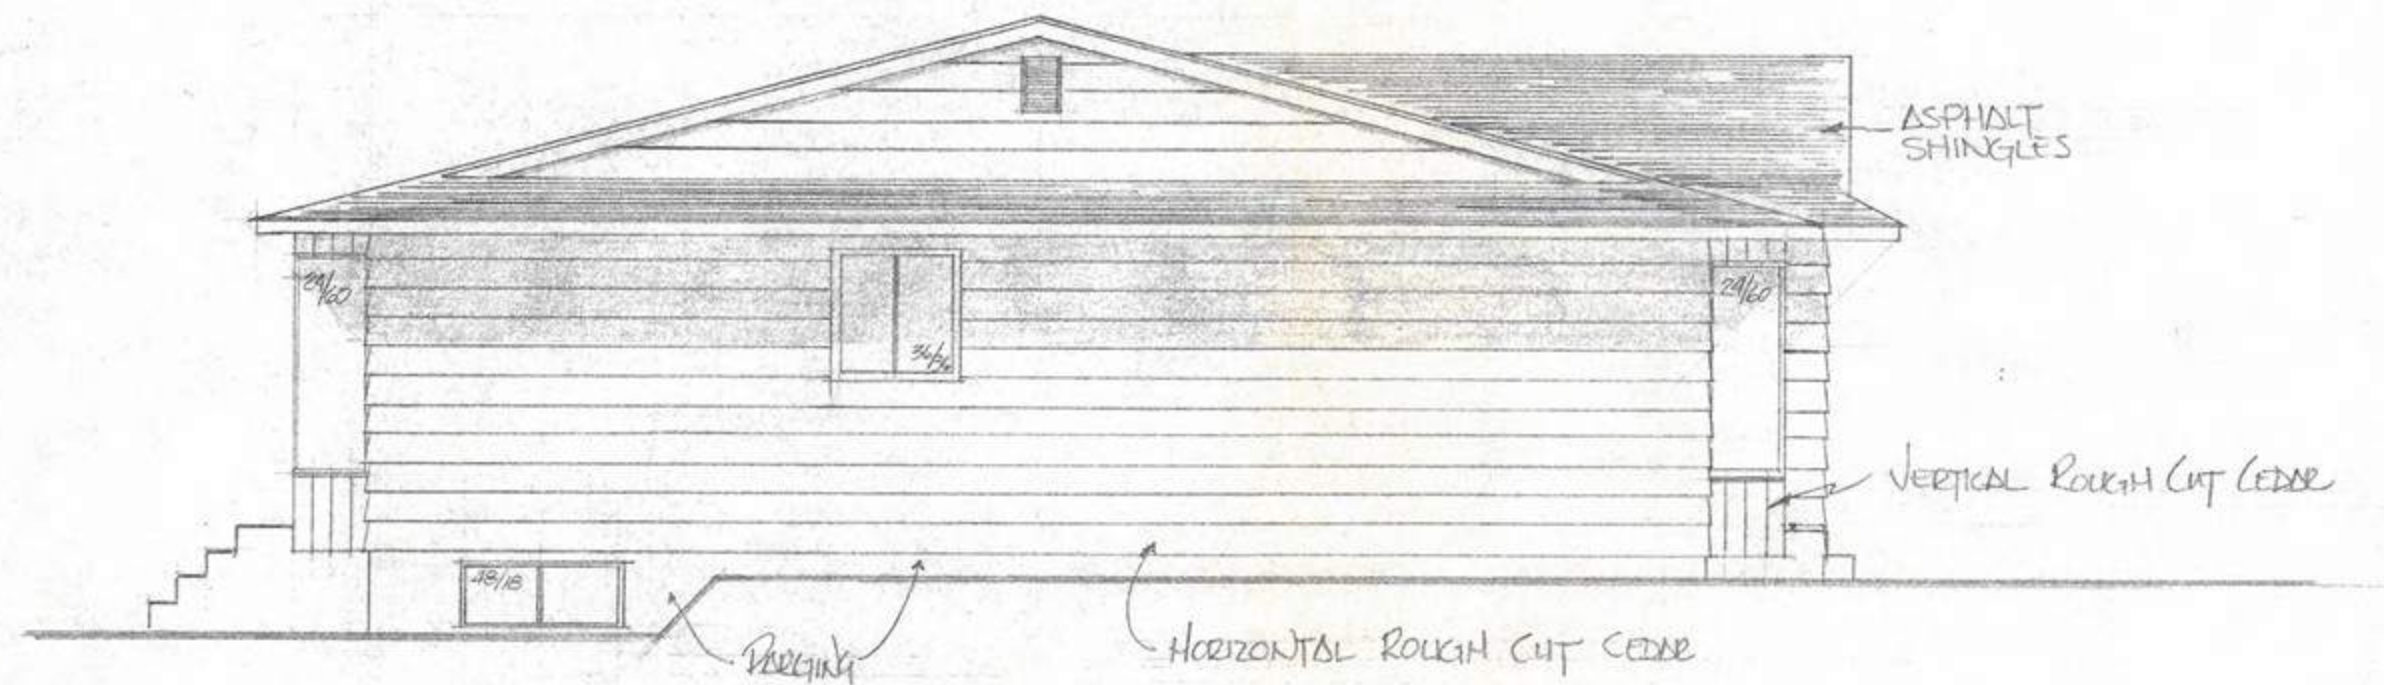

LEFT ELEVATION
SCALE: 1/4" = 1'-0"

6847 TEMPLE DRIVE NE CALGARY