


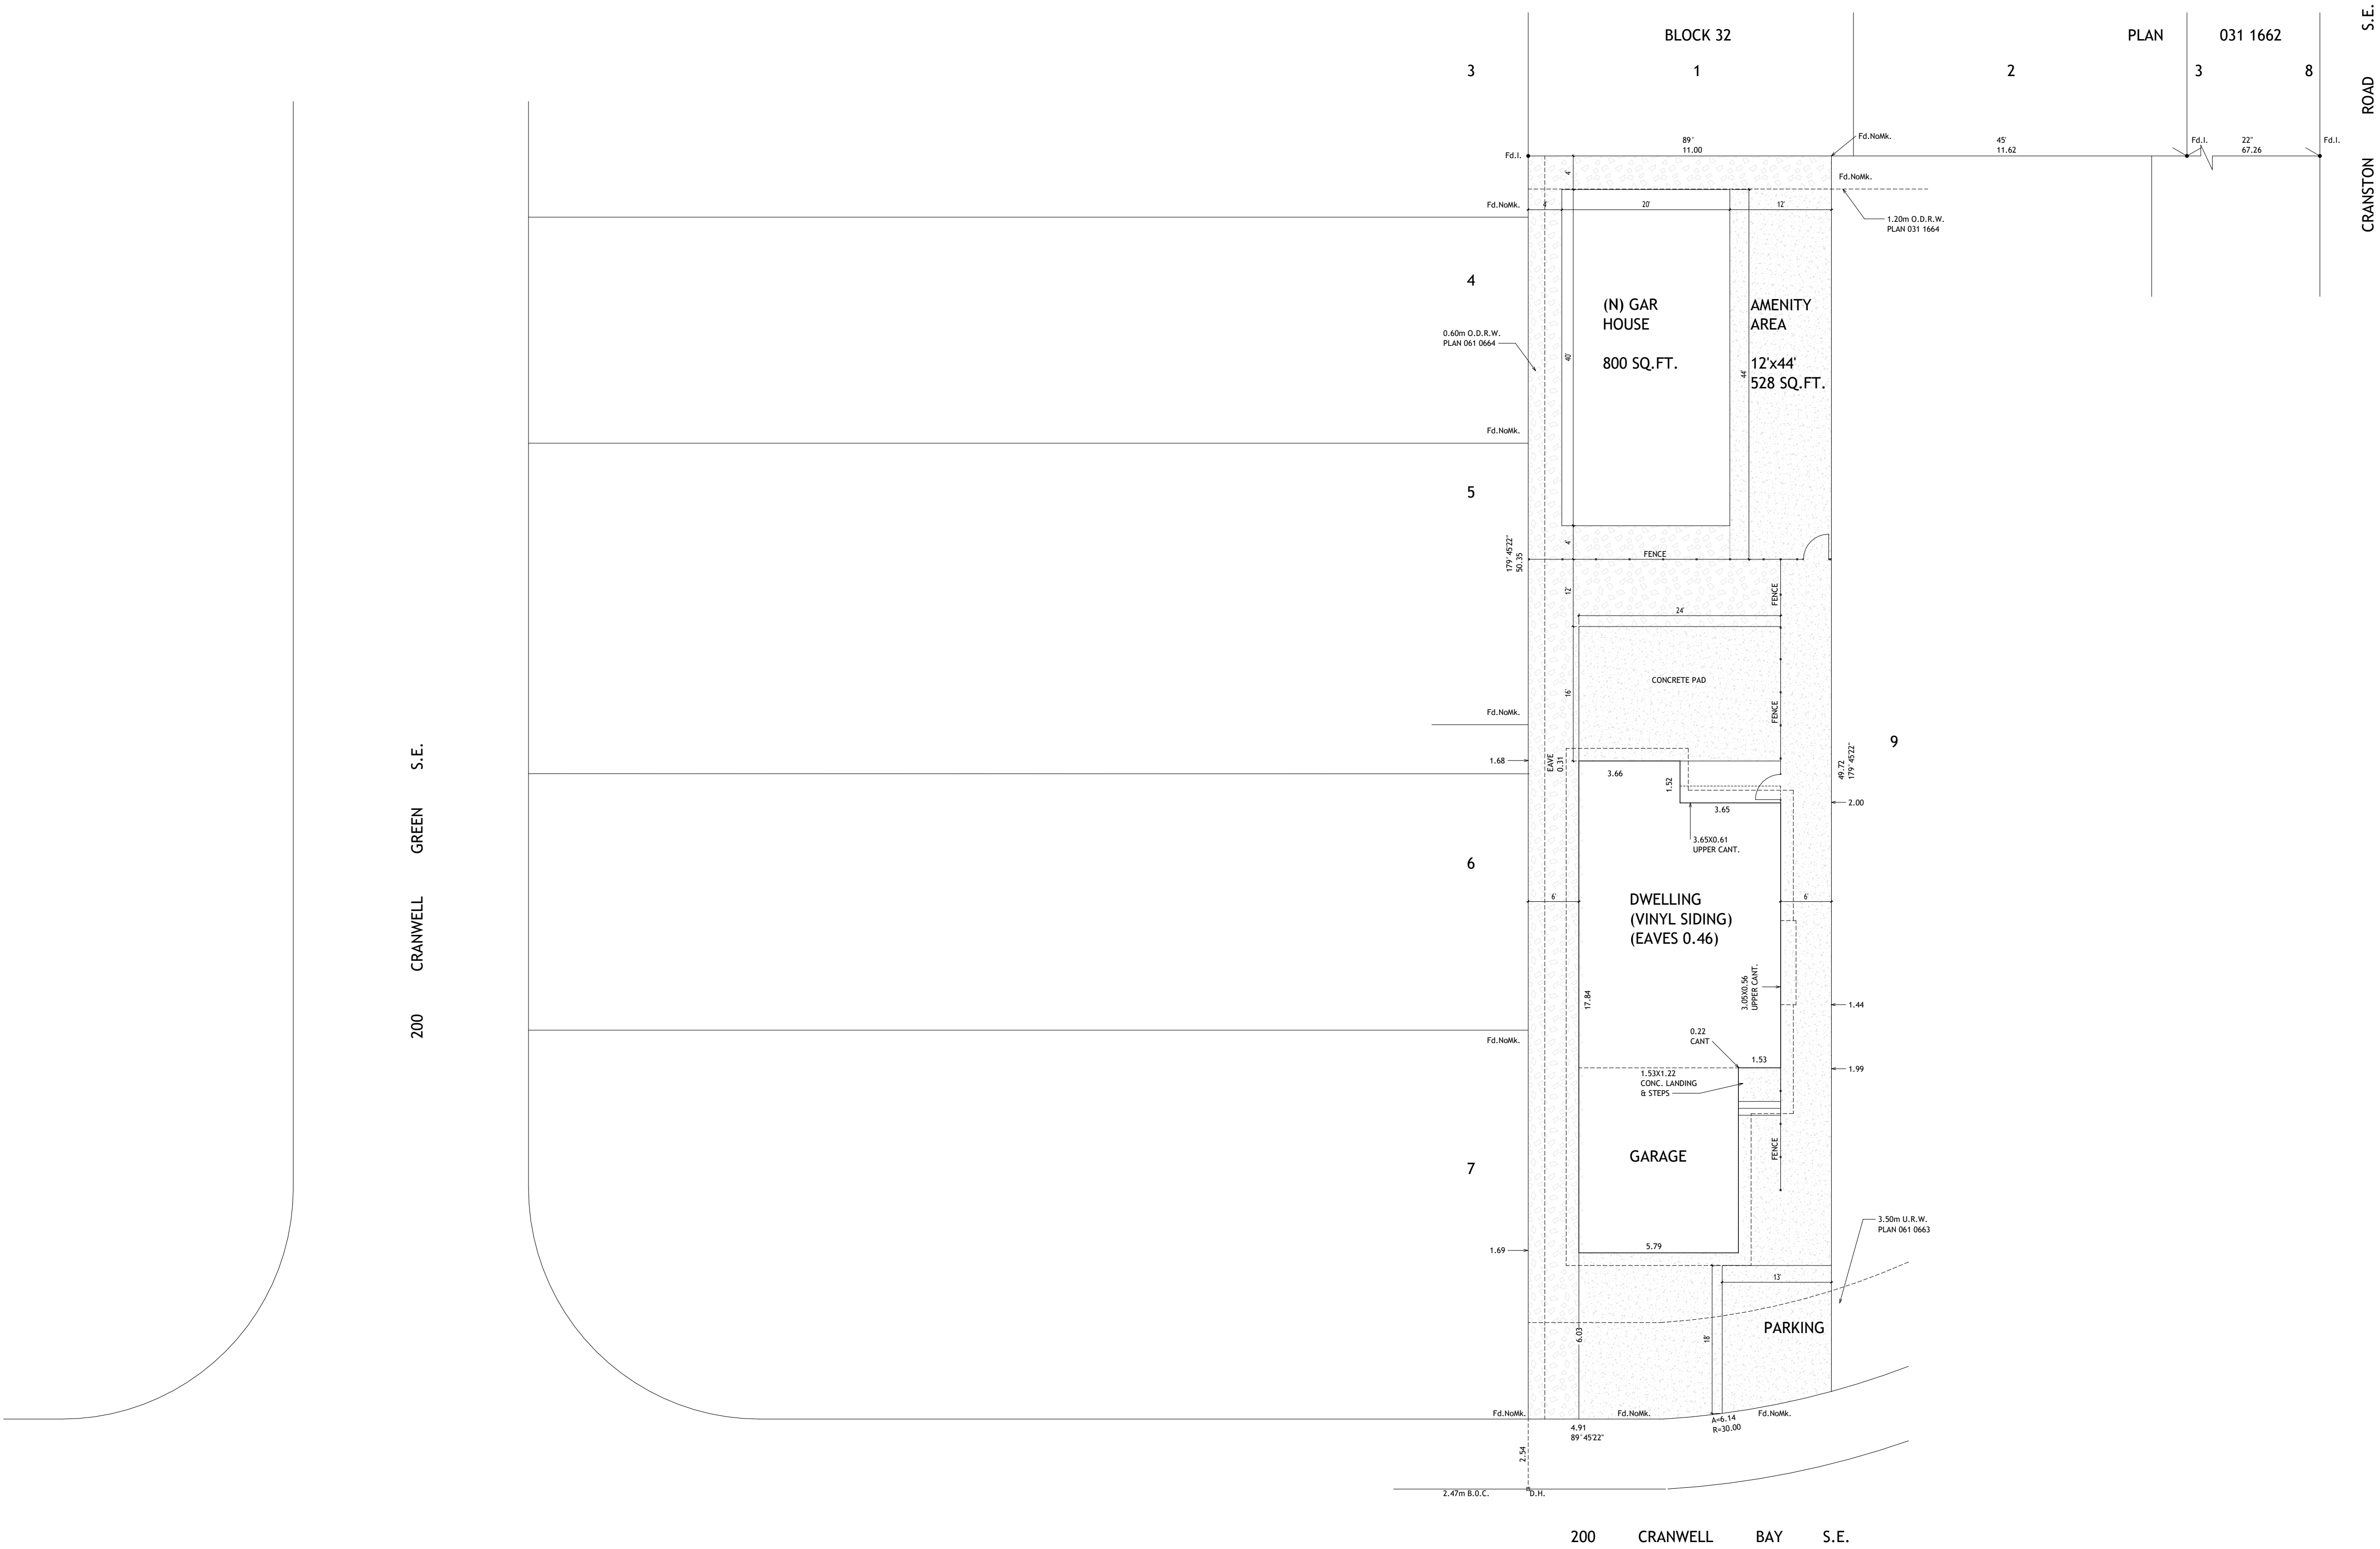
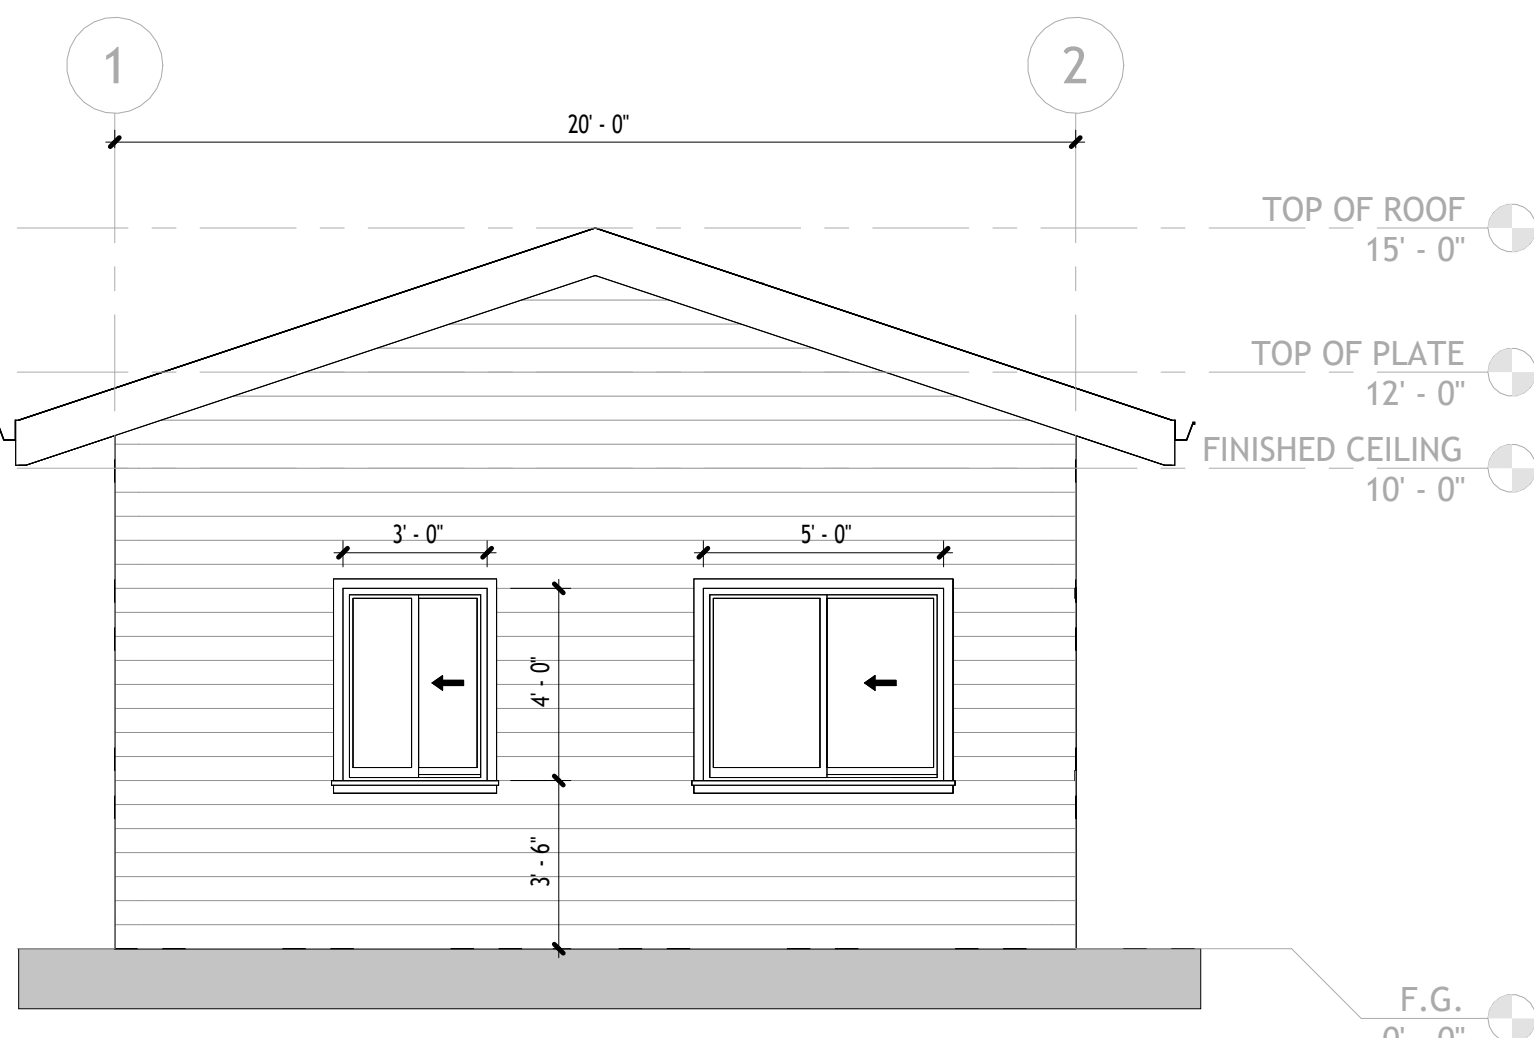


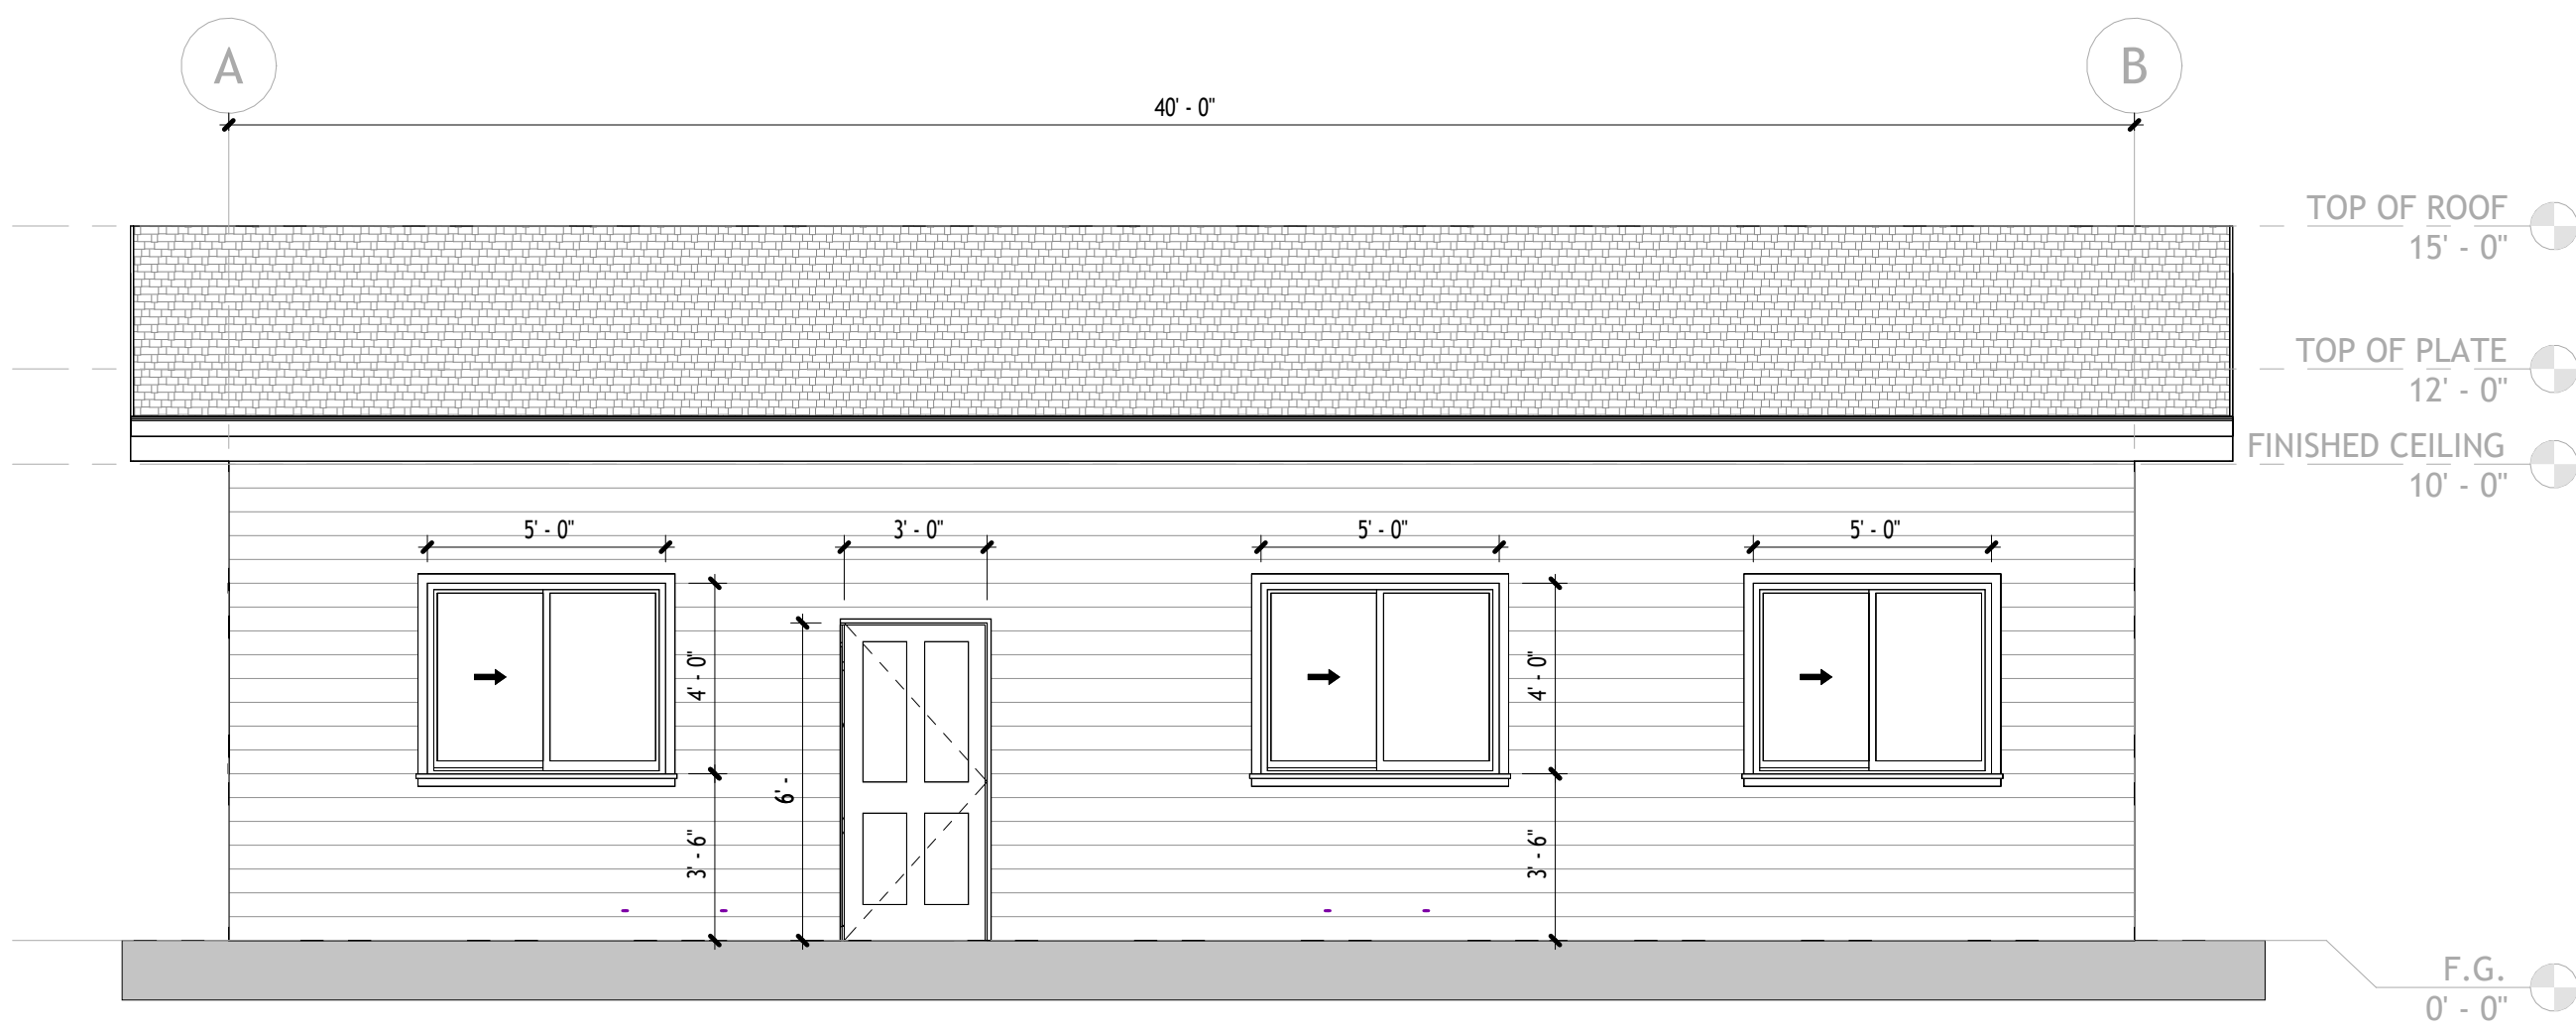


DESIGN CONSULTANT	PROJECT	NOTES/REVISIONS	ADDRESS	ORIENTATION	SHEET TITLE	SHEET NUMBER
MIKIAS GENETU +251962844530 Mikiasmuluneh24@gmail.com	800 SF GARDEN HOUSE	DATE 08-26-26	278 CRANWELL BAY SE CALGARY, AL		SITE PLAN	A.00
	OWNER(S)				SCALE	
					AS INDICATED	

 

DESIGN CONSULTANT	PROJECT	NOTES/REVISIONS		ADDRESS	ORIENTATION	SHEET TITLE	SHEET NUMBER
MIKIAS GENETU +251962844530 Mikiasmuluneh24@gmail.com	800 SF GARDEN HOUSE	DATE 07-23-26		278 CRANWELL BAY SE CALGARY, AL		FLOOR PLAN & ROOF PLAN	A.01
	OWNER(S)					SCALE	
						AS INDICATED	

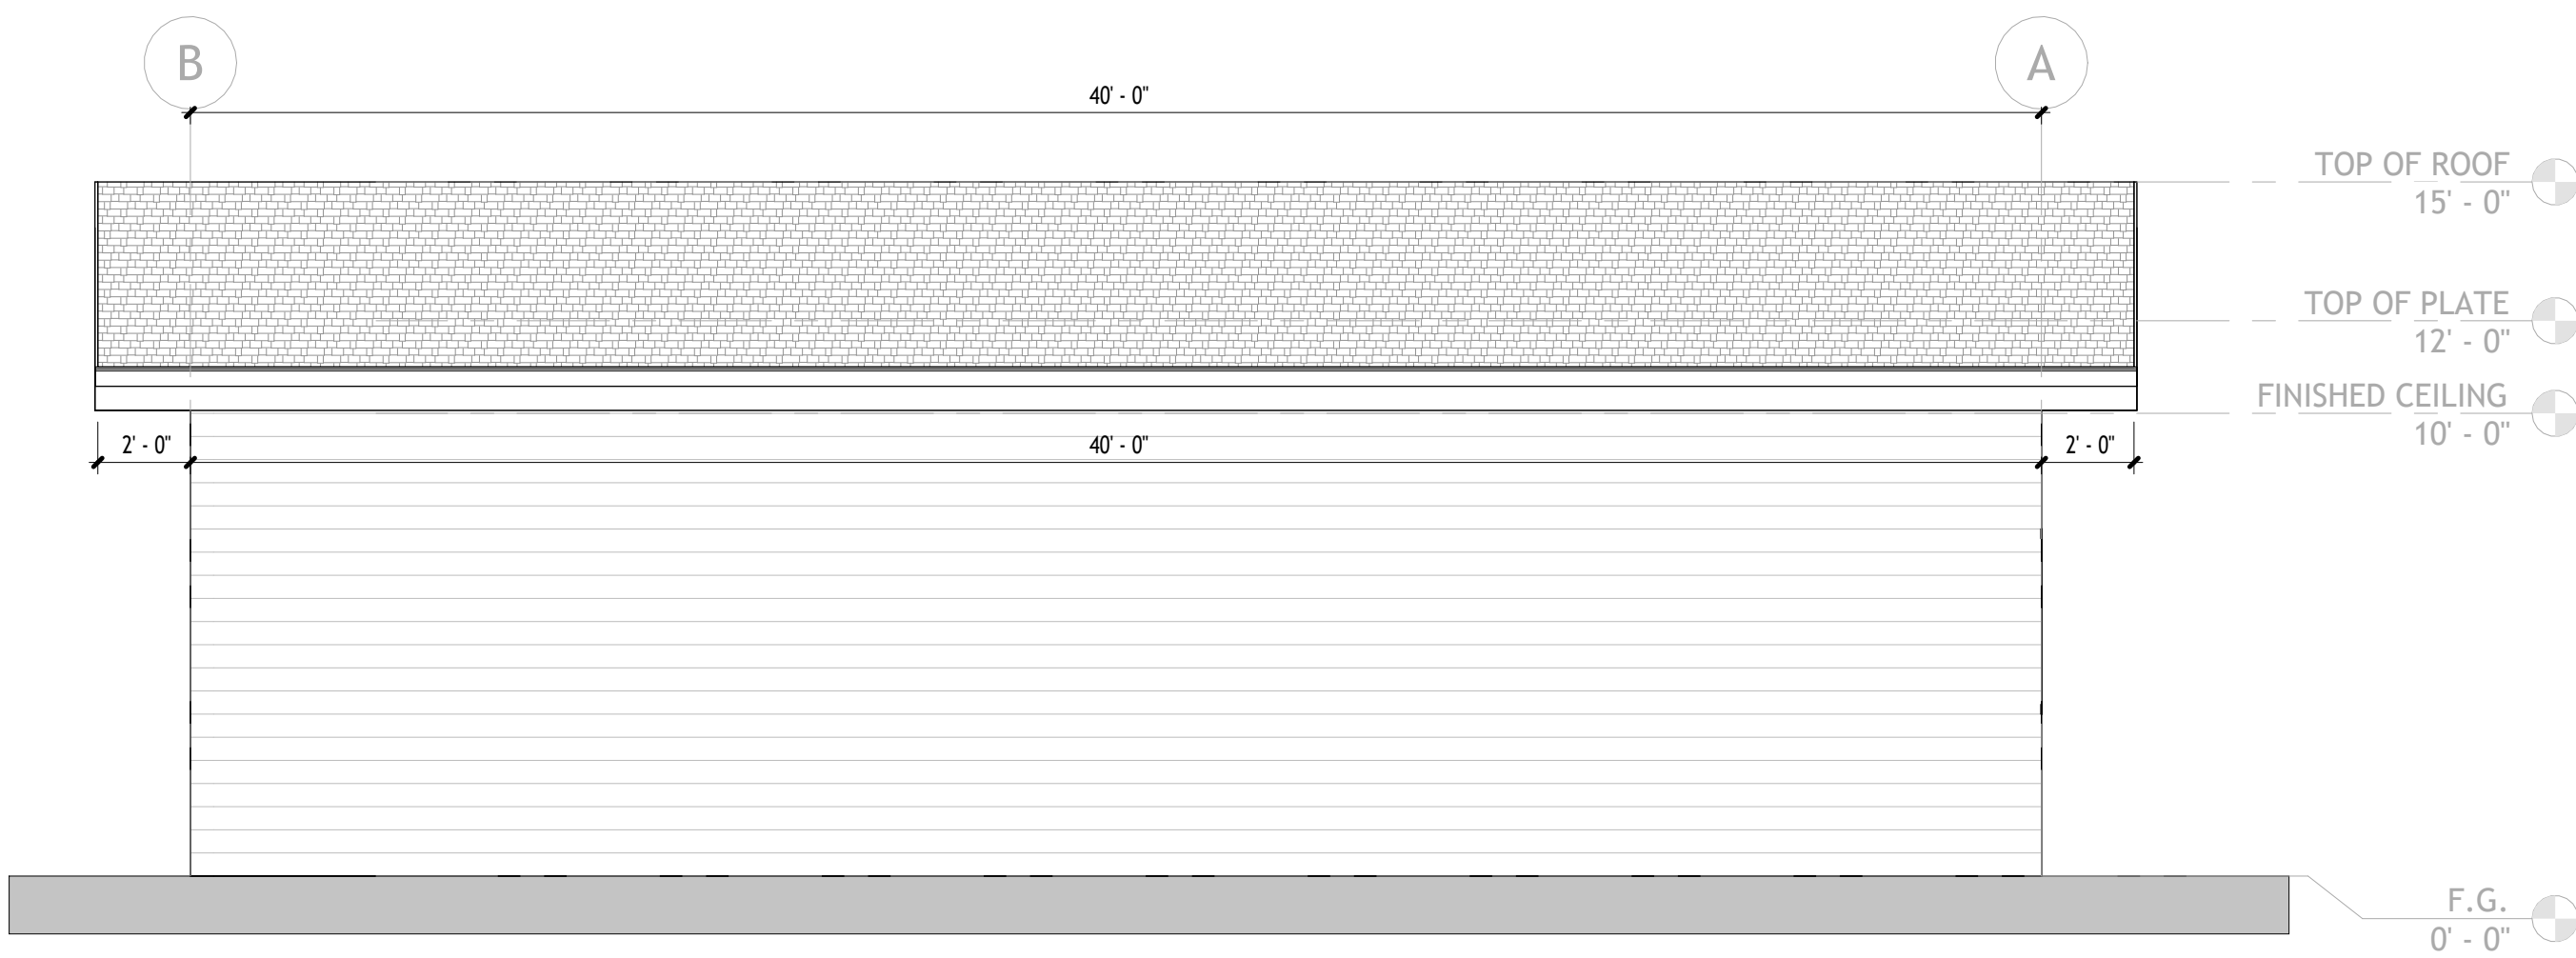

1 REAR ELEVATION
1/4" = 1'-0"

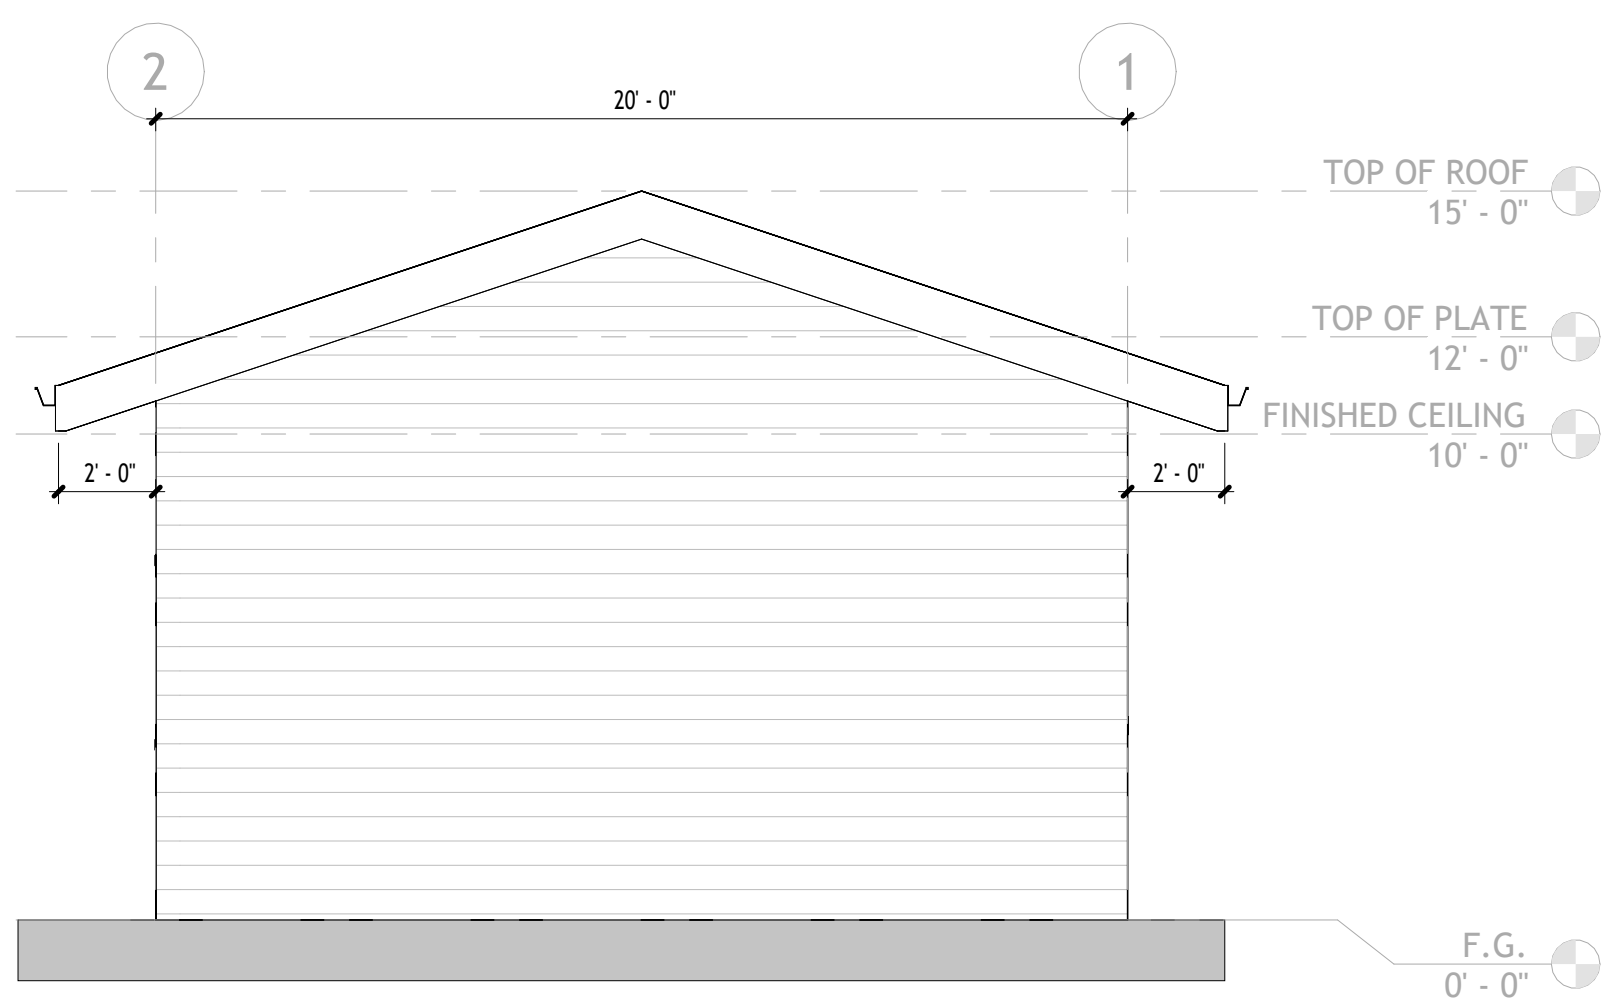

2 RIGHT SIDE ELEVATION
1/4" = 1'-0"

DESIGN CONSULTANT	PROJECT	NOTES/REVISIONS		ADDRESS	ORIENTATION	SHEET TITLE	SHEET NUMBER
MIKIAS GENETU +251962844530 Mikiasmuluneh24@gmail.com	800 SF GARDEN HOUSE	DATE	08-24-26	278 CRANWELL BAY SE CALGARY, AL		ELEVATIONS	A.02
	OWNER(S)					SCALE	
						AS INDICATED	