




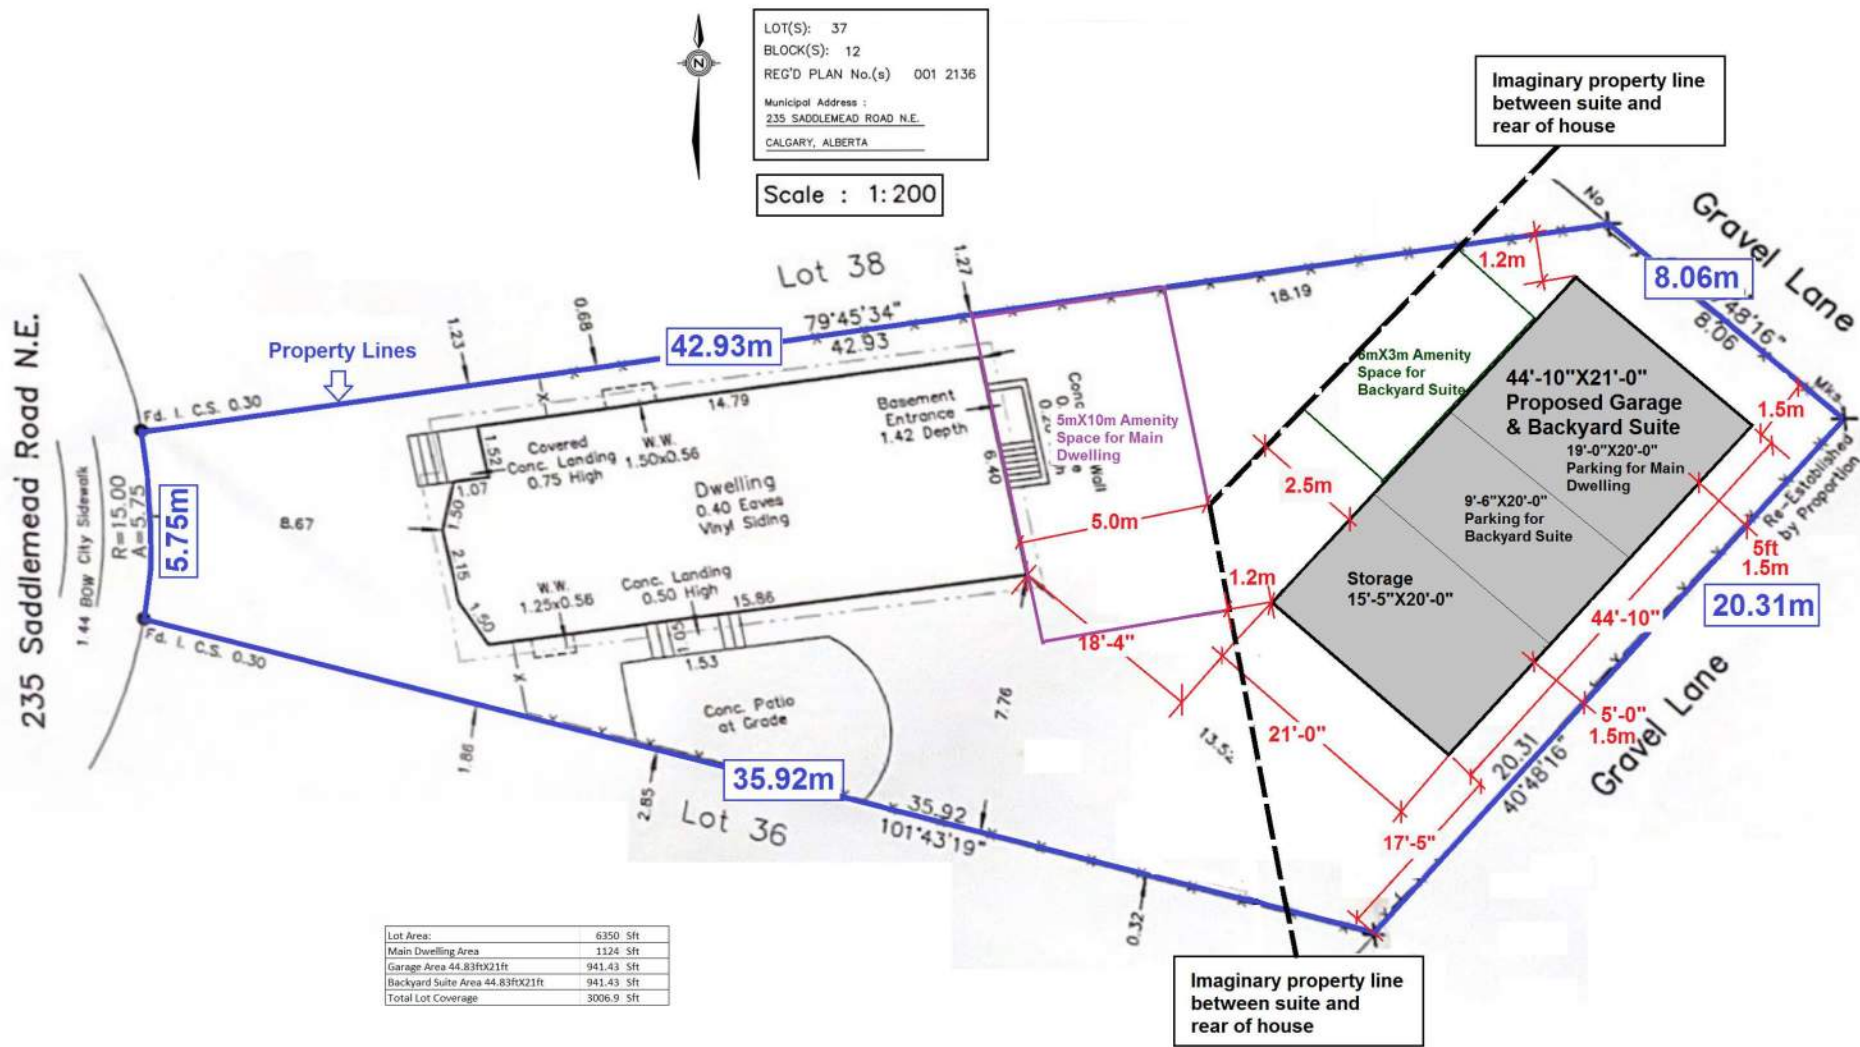


SITE PLAN for 235 SADDLEMEAD RD NE

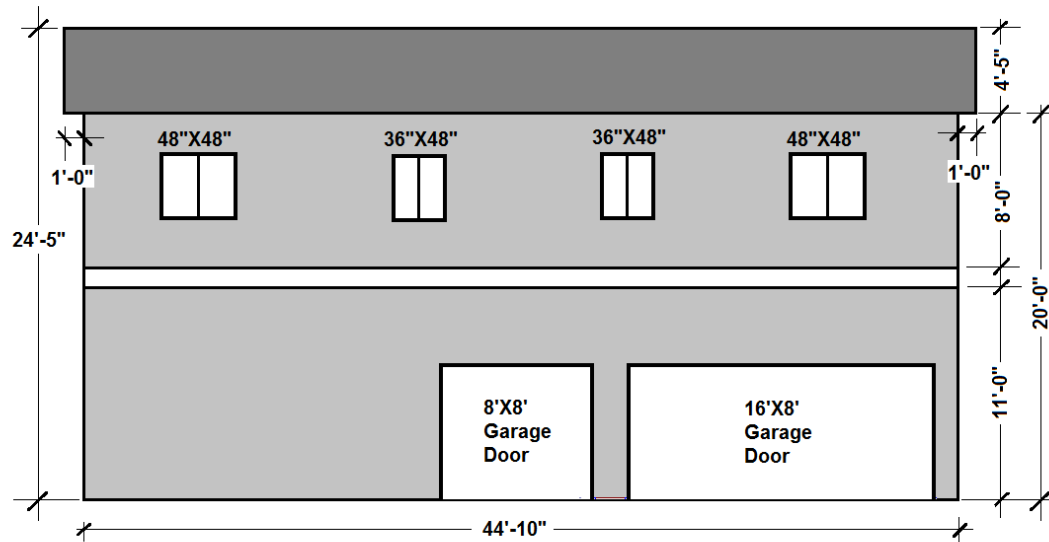


Front Elevation

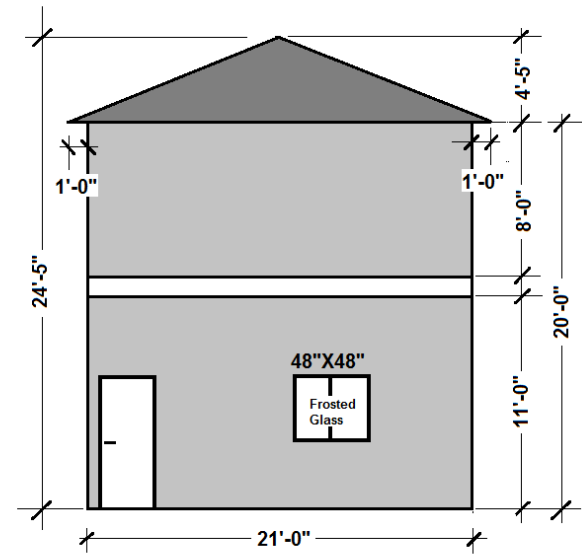

Left Elevation

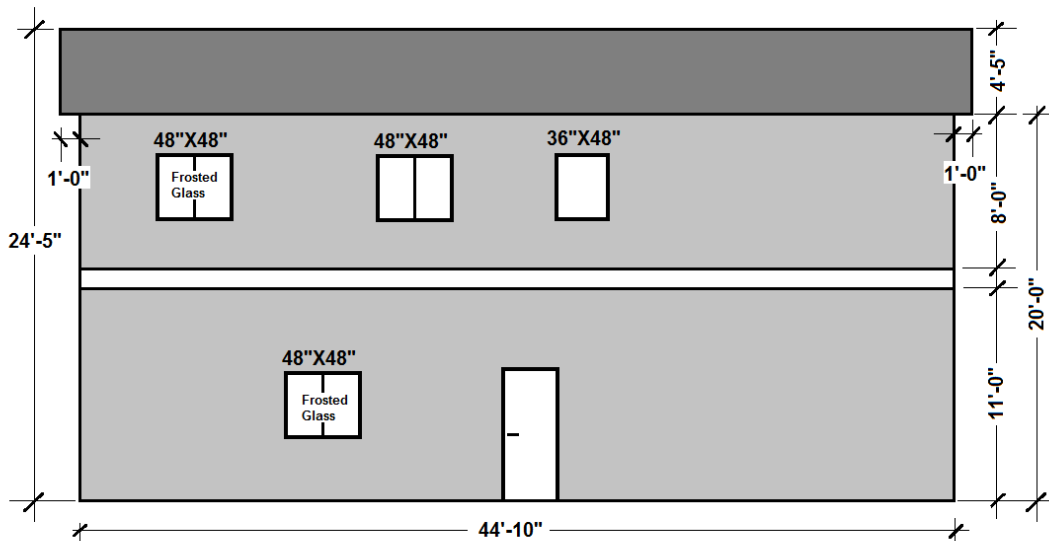


Rear Elevation

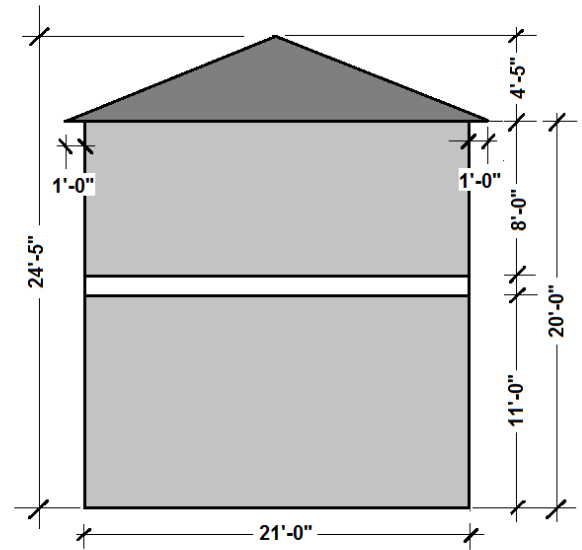

Right Elevation

Exterior Elevations 235 SADDLEMEAD RD NE

Scale: 1/4" = 1'-0"

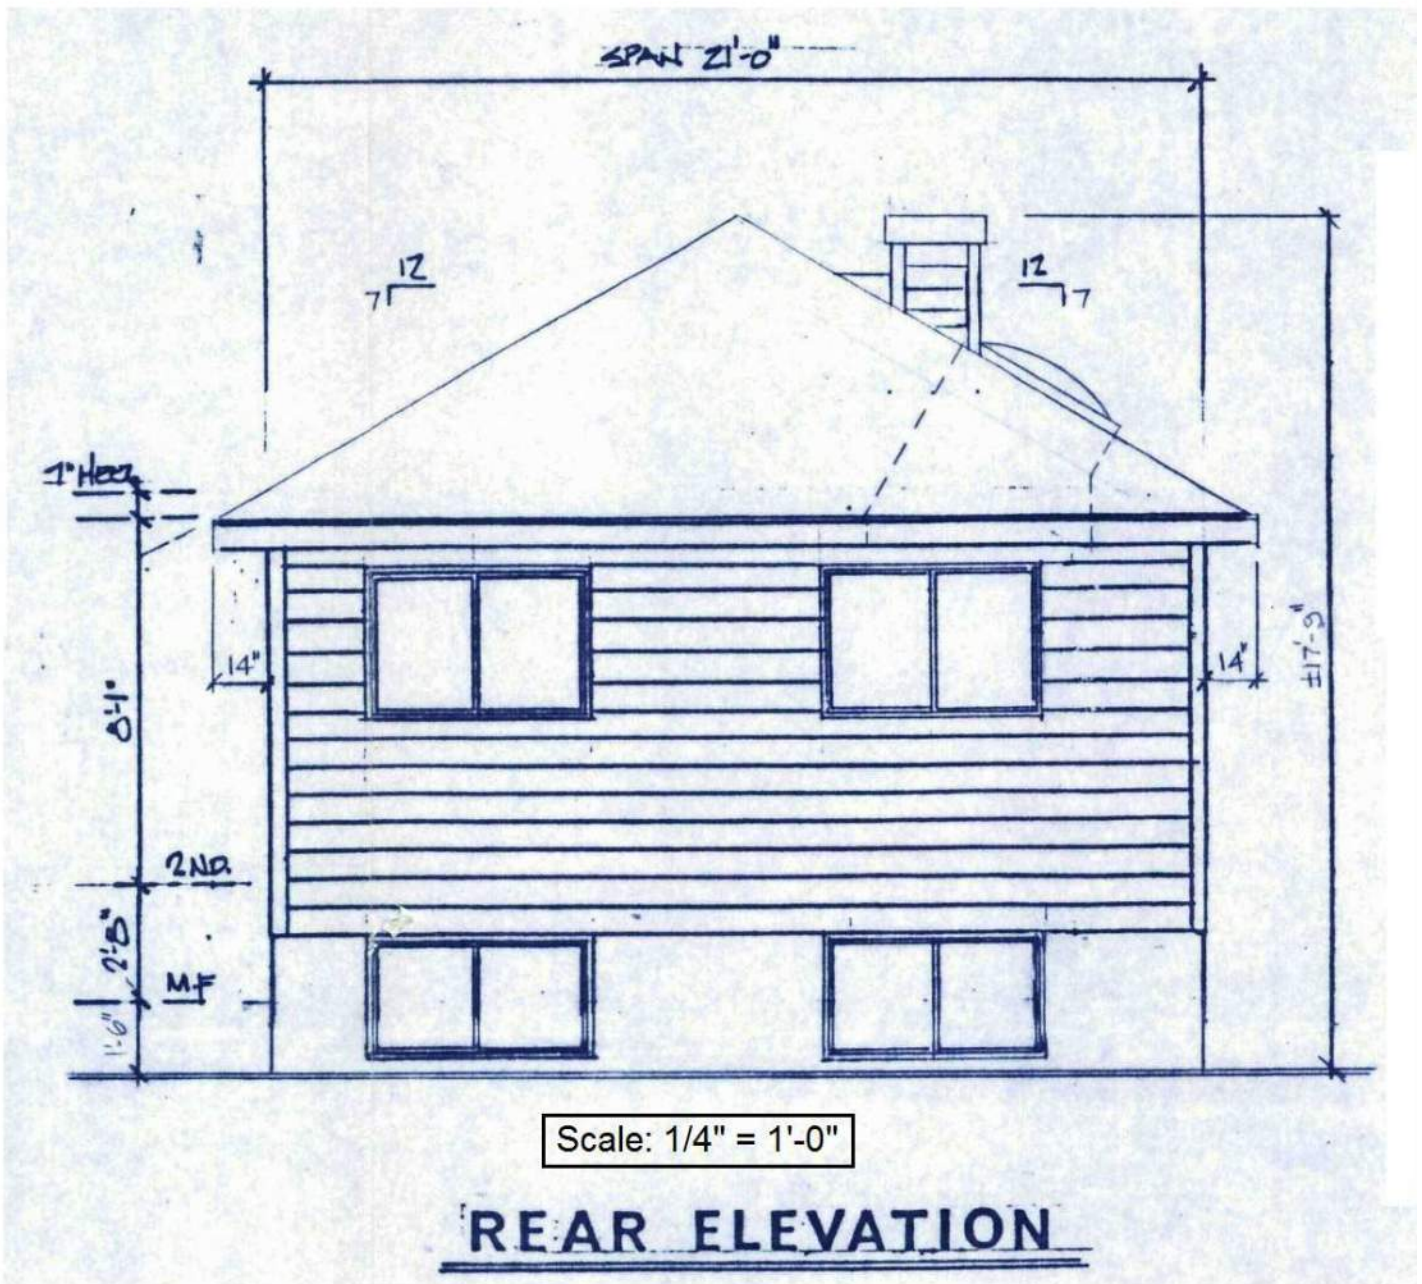

Rear House Spatial Separation Calculation for
235 Saddlemead Rd. NE

235 Saddlemead Rd NE	Total Area Building Face (Sft)	Limiting Distance (ft)	Allowable % of Glazing Opening	Total Face Opening (Sft)	Proposed % of Glazing Opening
Rear Elevation	257.25	18.5	88%	40	15.55%