

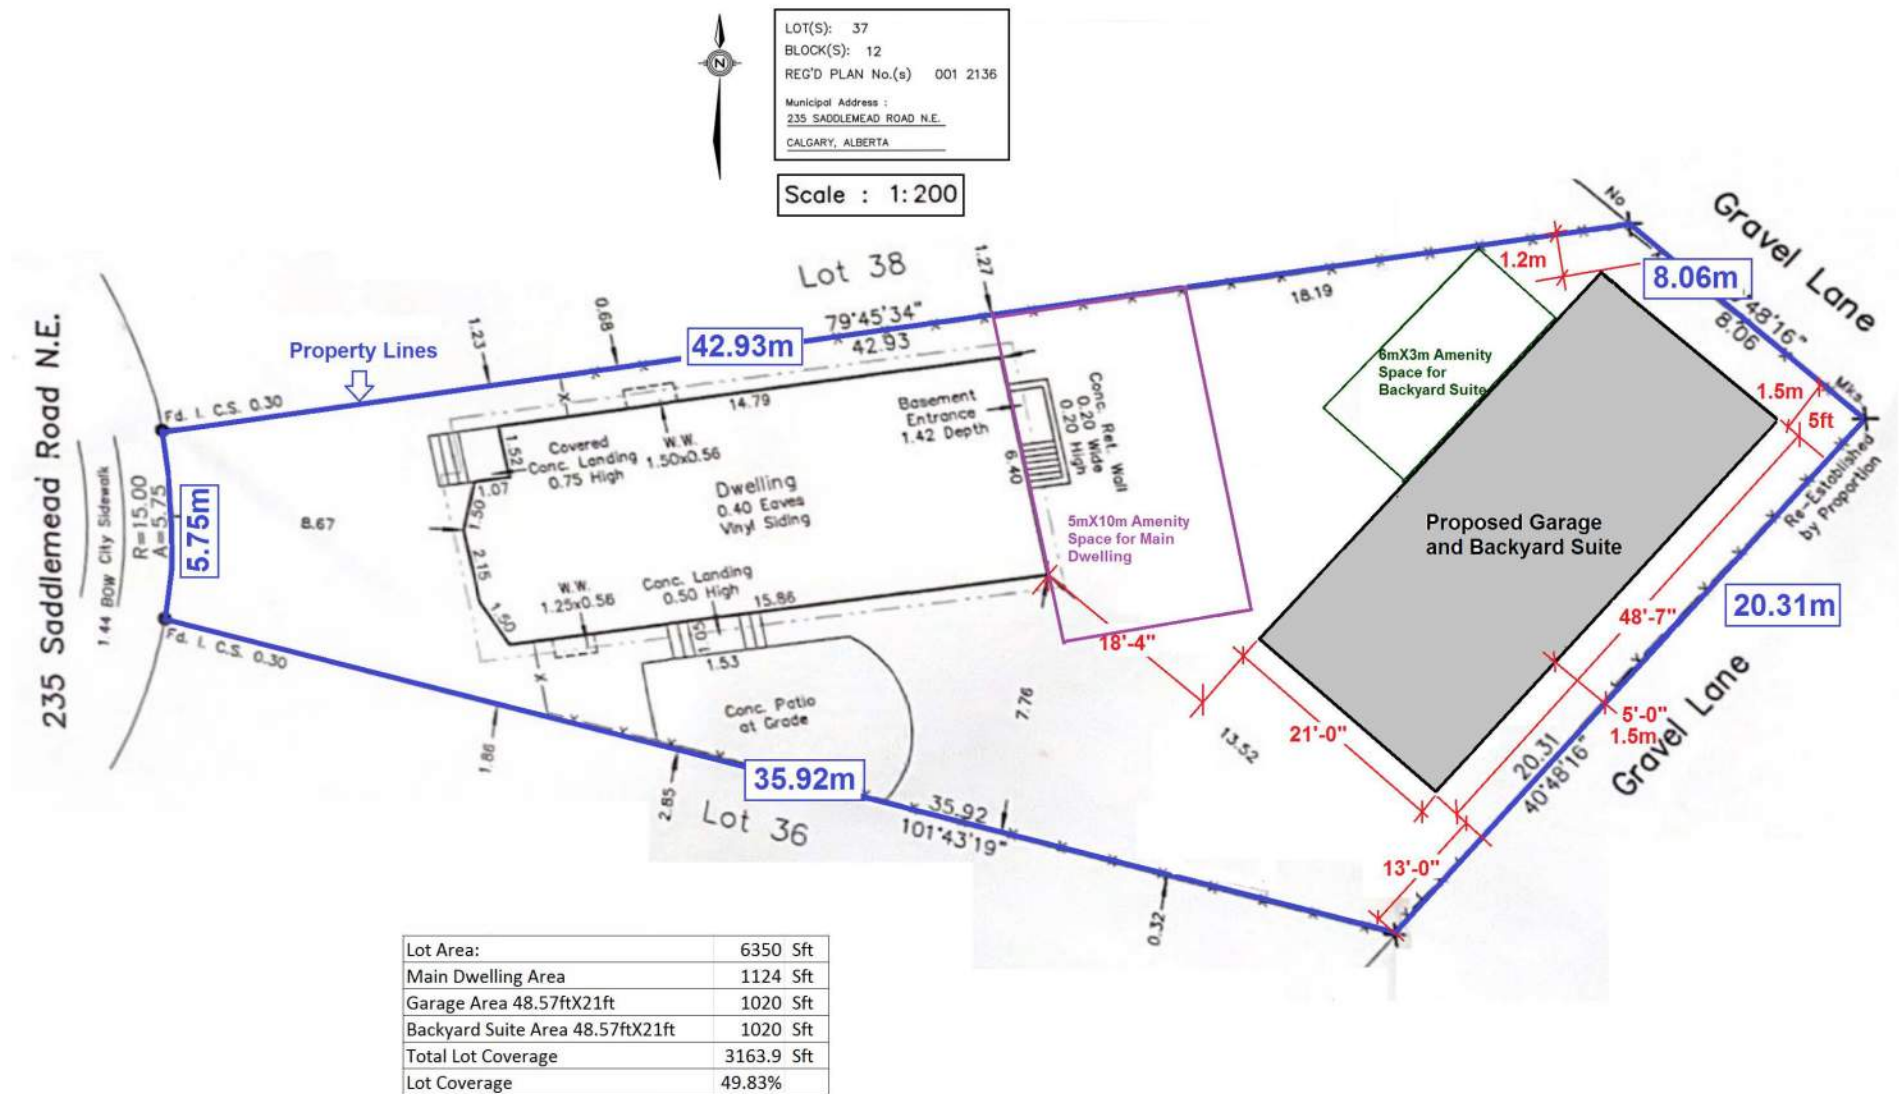
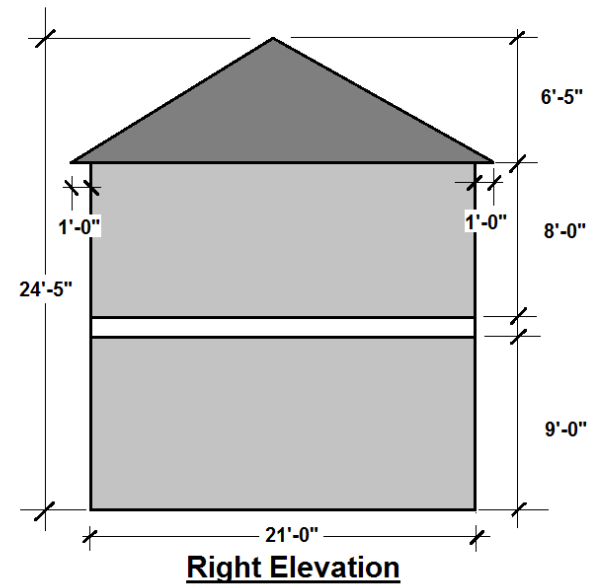
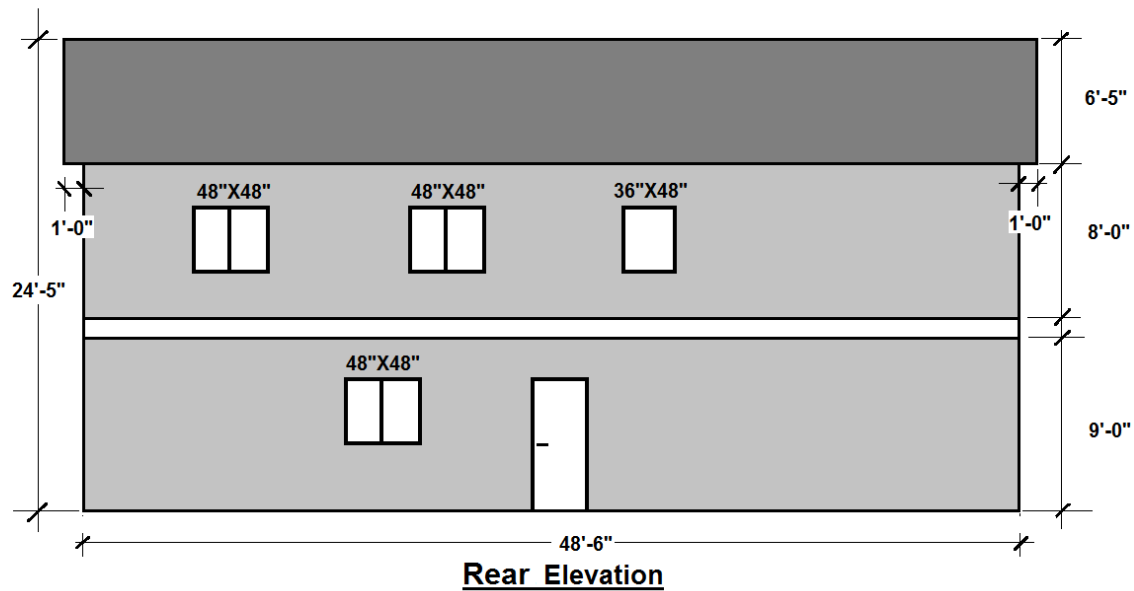


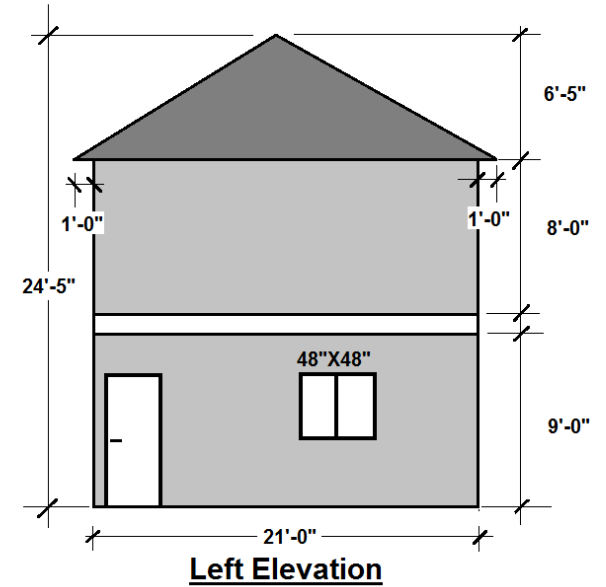

SITE PLAN for 235 SADDLEMEAD RD NE

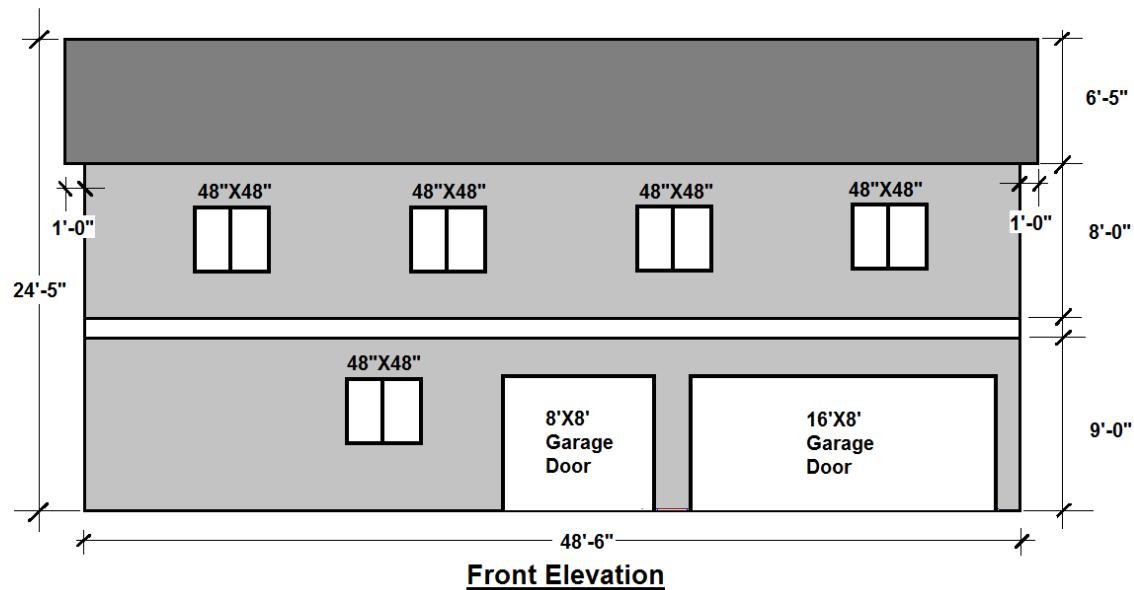

Exterior Elevations 235 SADDLEMEAD RD NE

Scale: 1/4" = 1'-0"