

[illegible][illegible]

NAME

Riddell kurzaba
architecture engineering interior design ltd.
100 - 10 Street SW, Suite 200, Calgary, Alberta T2P 1G6
Tel: 403.266.1770 Fax: 403.266.1770 Email: info@riddell.ca
www.riddell.ca

CONNECT
CREATE
STAND-OUT




**MASTER'S ACADEMY &
COLLEGE KINDERGARTEN
ADDITION**
CALGARY, ALBERTA

REVIEWED BY Simeet Deshpande Lawrence Hughes DATE 10 August 2018	SCALE x 100
---	---------------------------------

SITE PLAN

PROJECT NO. 18-4426

A1.00

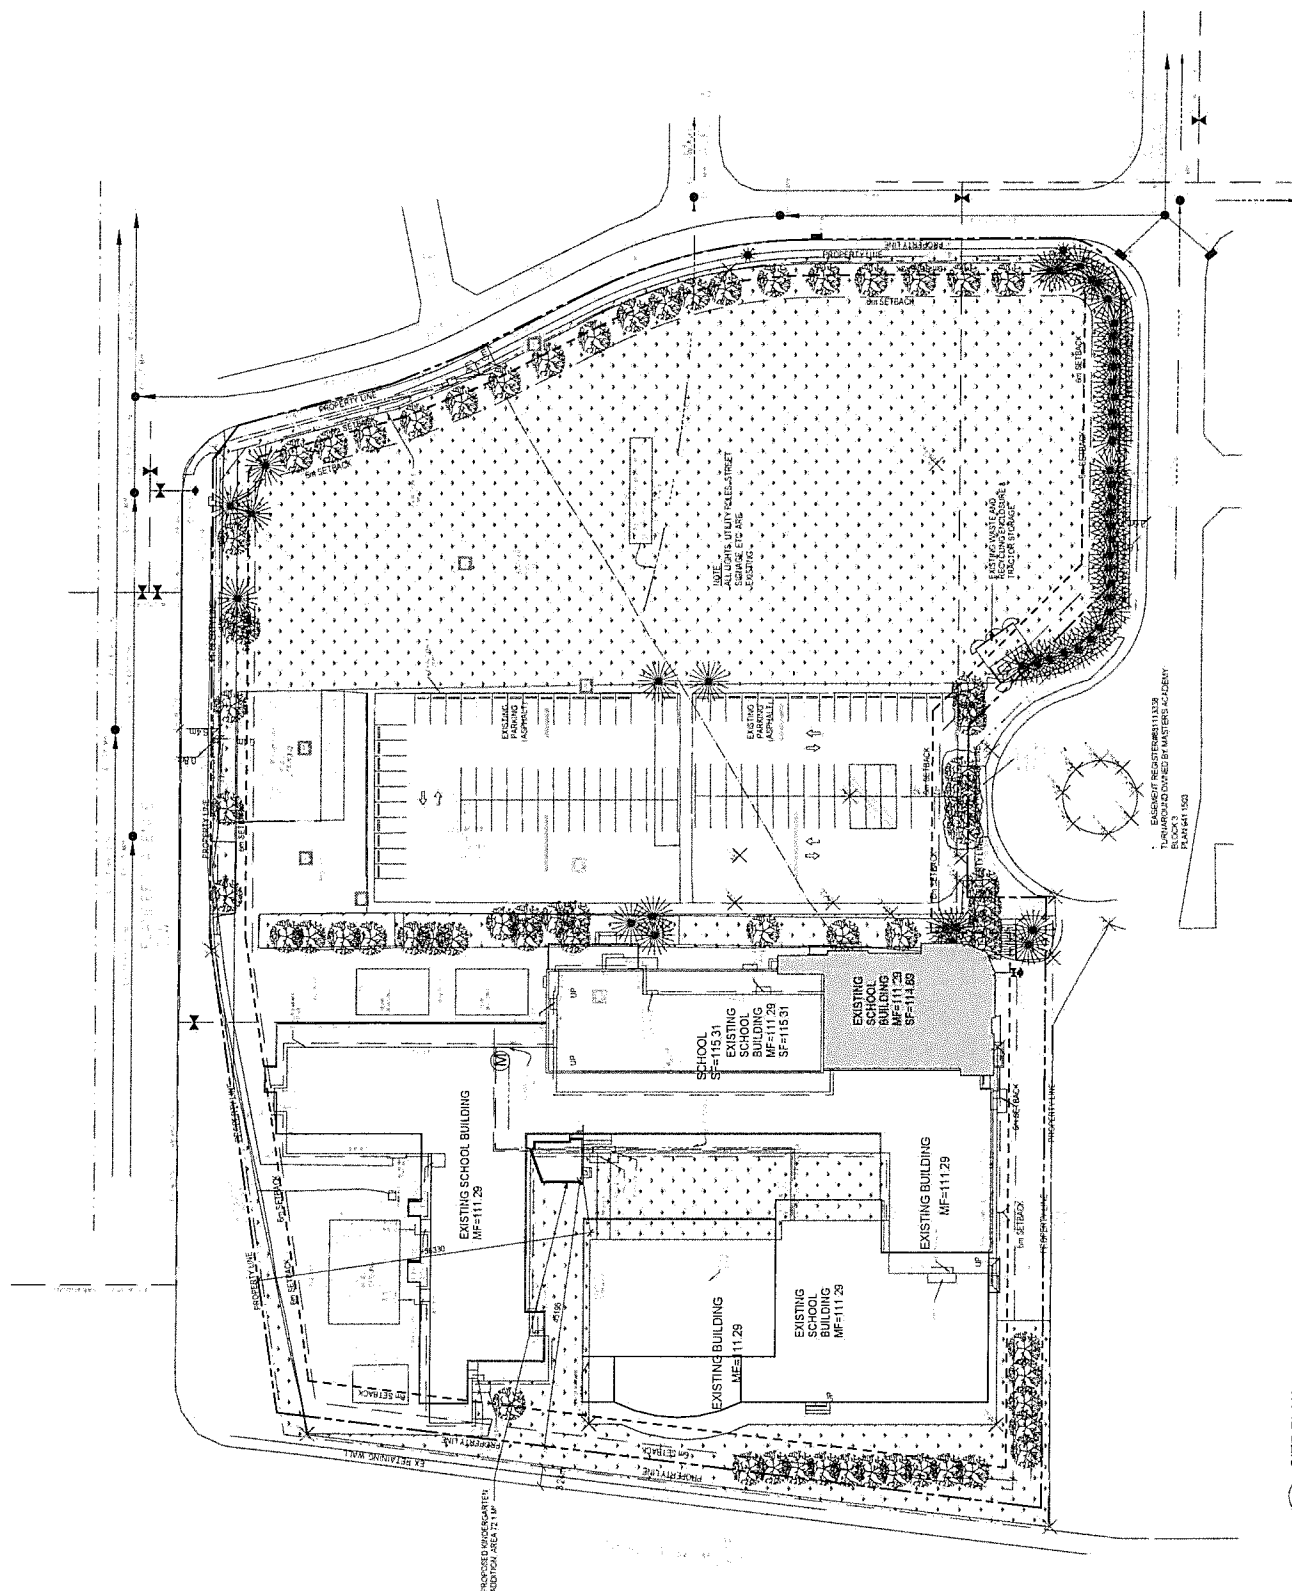

1 SITE PLAN
A100 SCALE 1"=400'