

LEGEND

PROPERTY LINE

FENCE LINE


CURB LINE (ALL CURBS 0.15m WIDE U.N.O.)

LINE OF EXISTING BUILDING

PROJECTION LINE

TO BE DEMOLISHED

NEW CONSTRUCTION

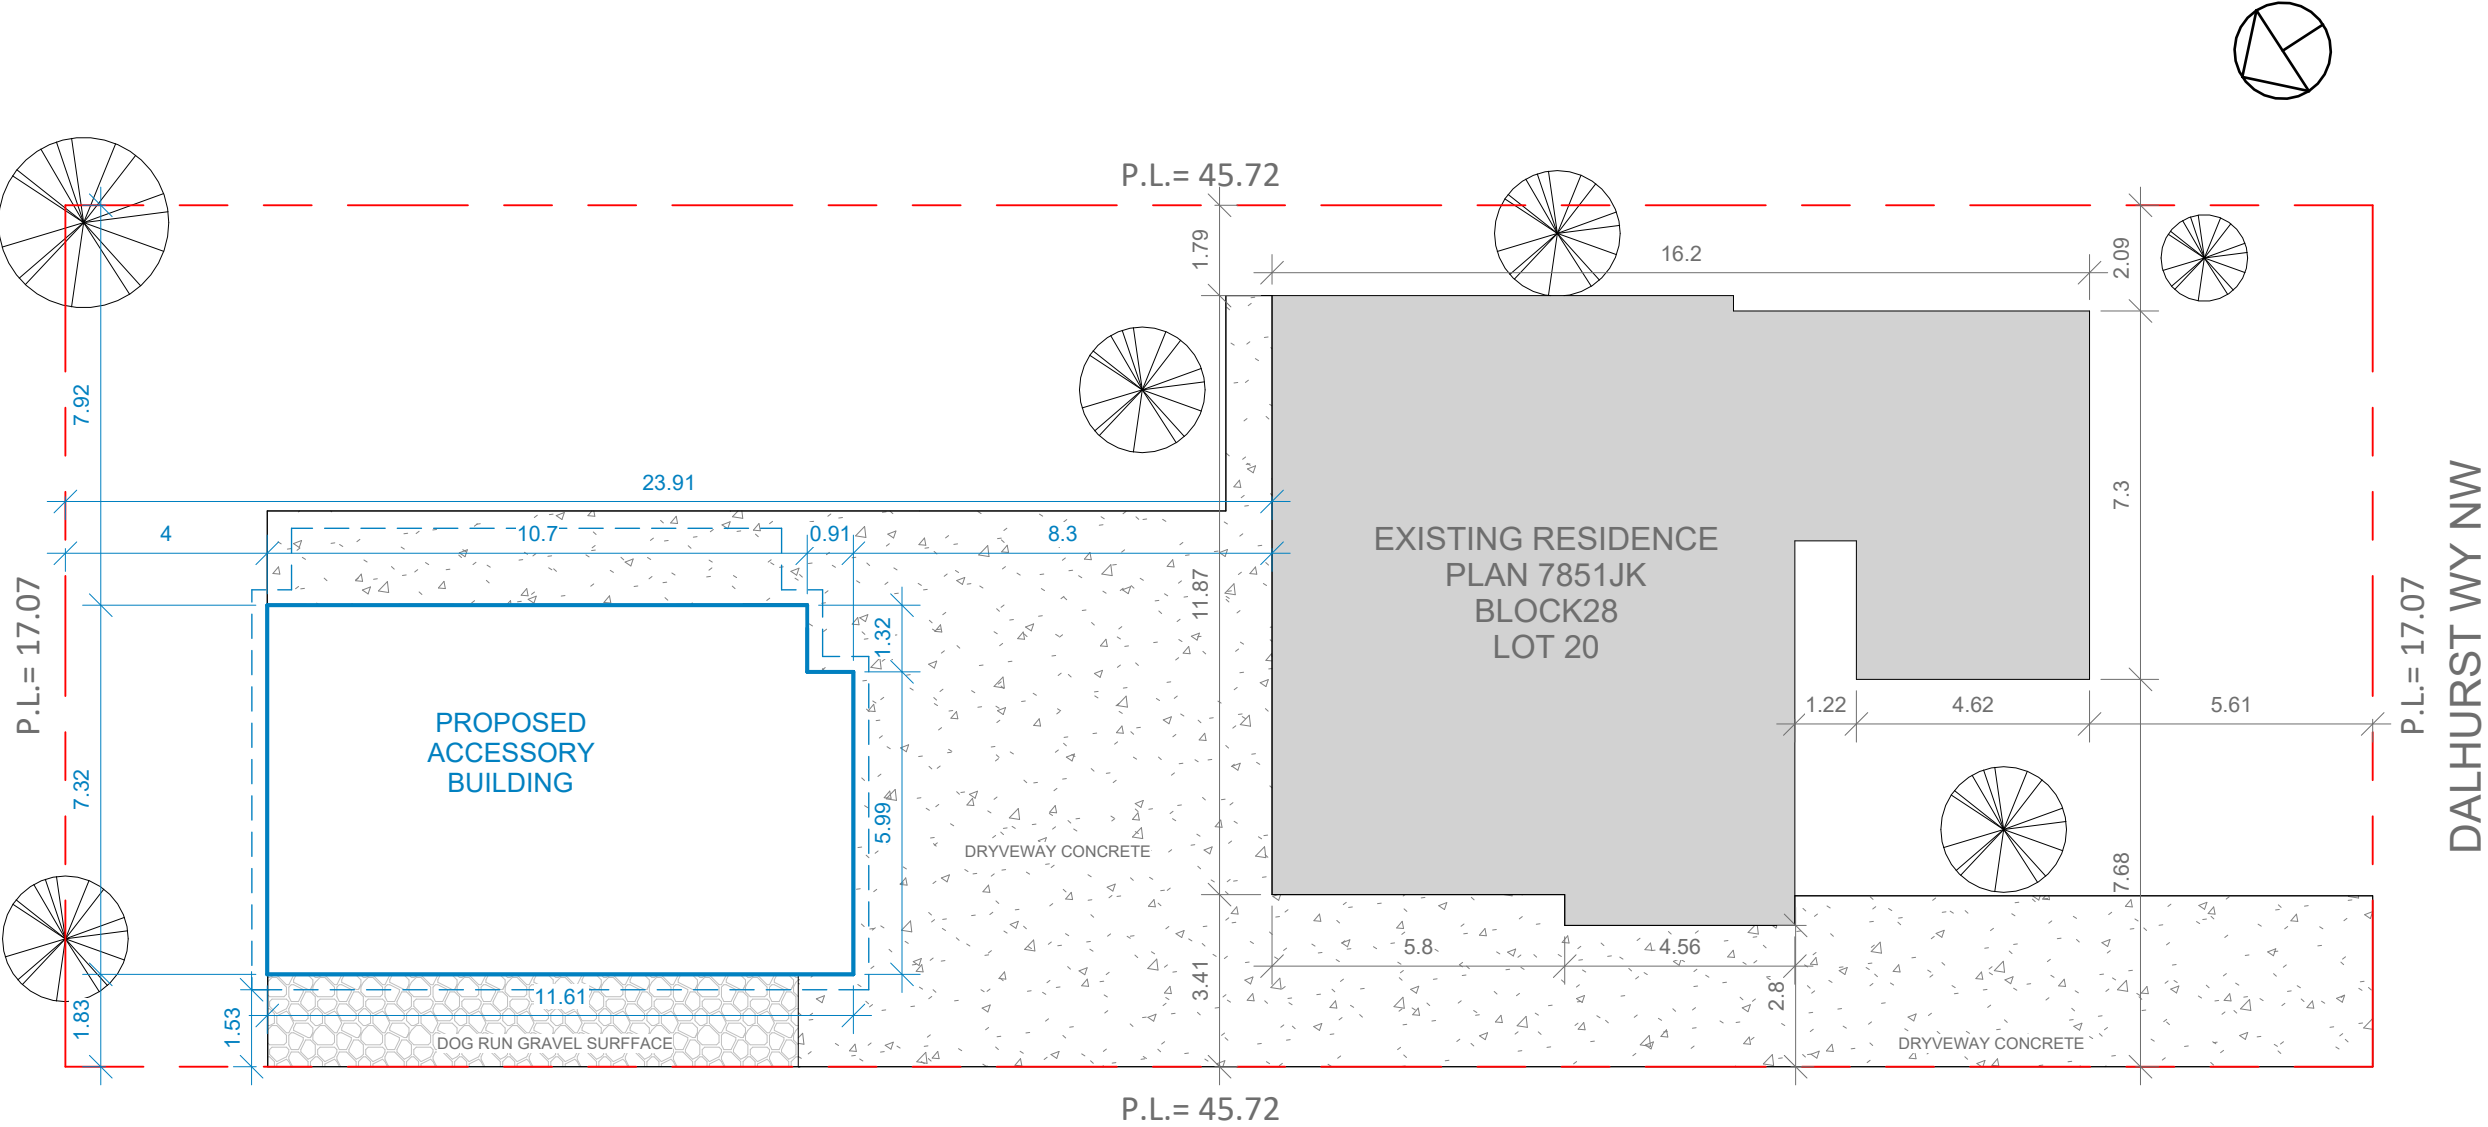

FOR DEVELOPMENT  
PERMIT ONLY

THIS DOCUMENT IS THE PROPERTY OF PERMIT  
MASTERS. THE UNAUTHORIZED REPRODUCTION  
OR DISTRIBUTION WILL BE PROSECUTED.


Legal Address  
PLAN 7851JK; BLOCK 28; LOT 20

Municipal Address  
159 DALHURST WAY NW

Project  
C61288-G

|                   |                  |           |
|-------------------|------------------|-----------|
| Page Number<br>03 | Sheet Name<br>A1 | JUNE 2026 |
|-------------------|------------------|-----------|

Scale  
AS INDICATED

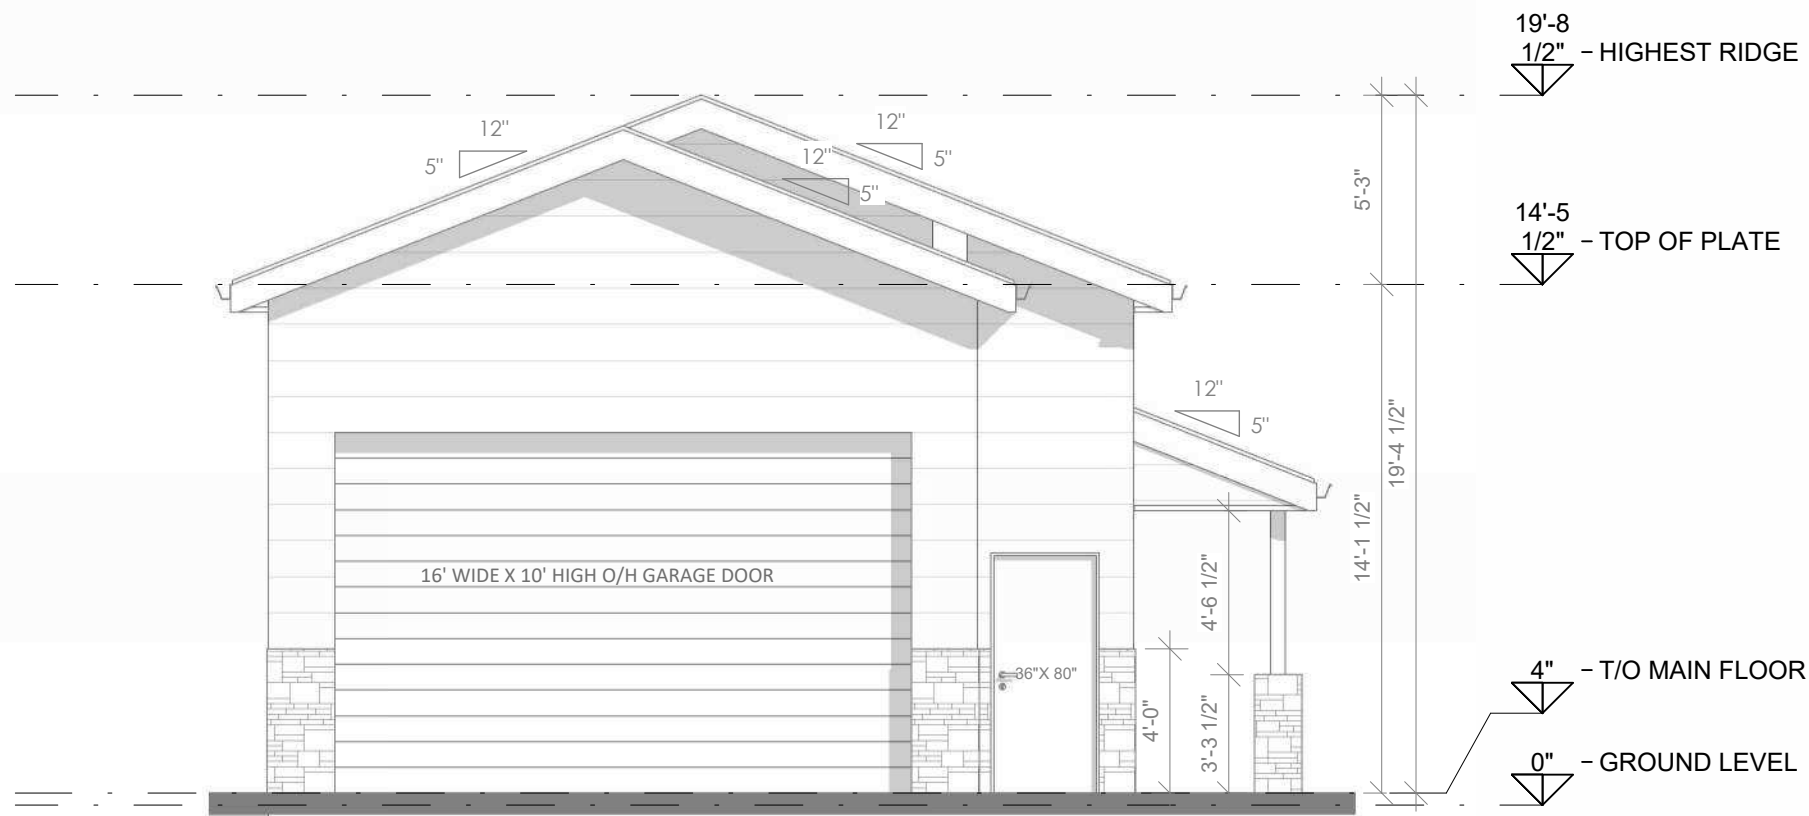

1  
A2  
PROPOSED FRONT ELEVATION  
3/16" = 1'-0"




2  
A2  
PROPOSED REAR ELEVATION  
3/16" = 1'-0"

FOR DEVELOPMENT  
PERMIT ONLY

THIS DOCUMENT IS THE PROPERTY OF PERMIT  
MASTERS. THE UNAUTHORIZED REPRODUCTION  
OR DISTRIBUTION WILL BE PROSECUTED.

|                               |            |           |
|-------------------------------|------------|-----------|
| Legal Address                 |            |           |
| PLAN 7851JK; BLOCK 28; LOT 20 |            |           |
| Municipal Address             |            |           |
| 159 DALHURST WAY NW           |            |           |
| Project                       |            |           |
| C61288-G                      |            |           |
| Page Number                   | Sheet Name |           |
| 05                            | A2         | JUNE 2026 |
| Scale                         |            |           |
| AS INDICATED                  |            |           |



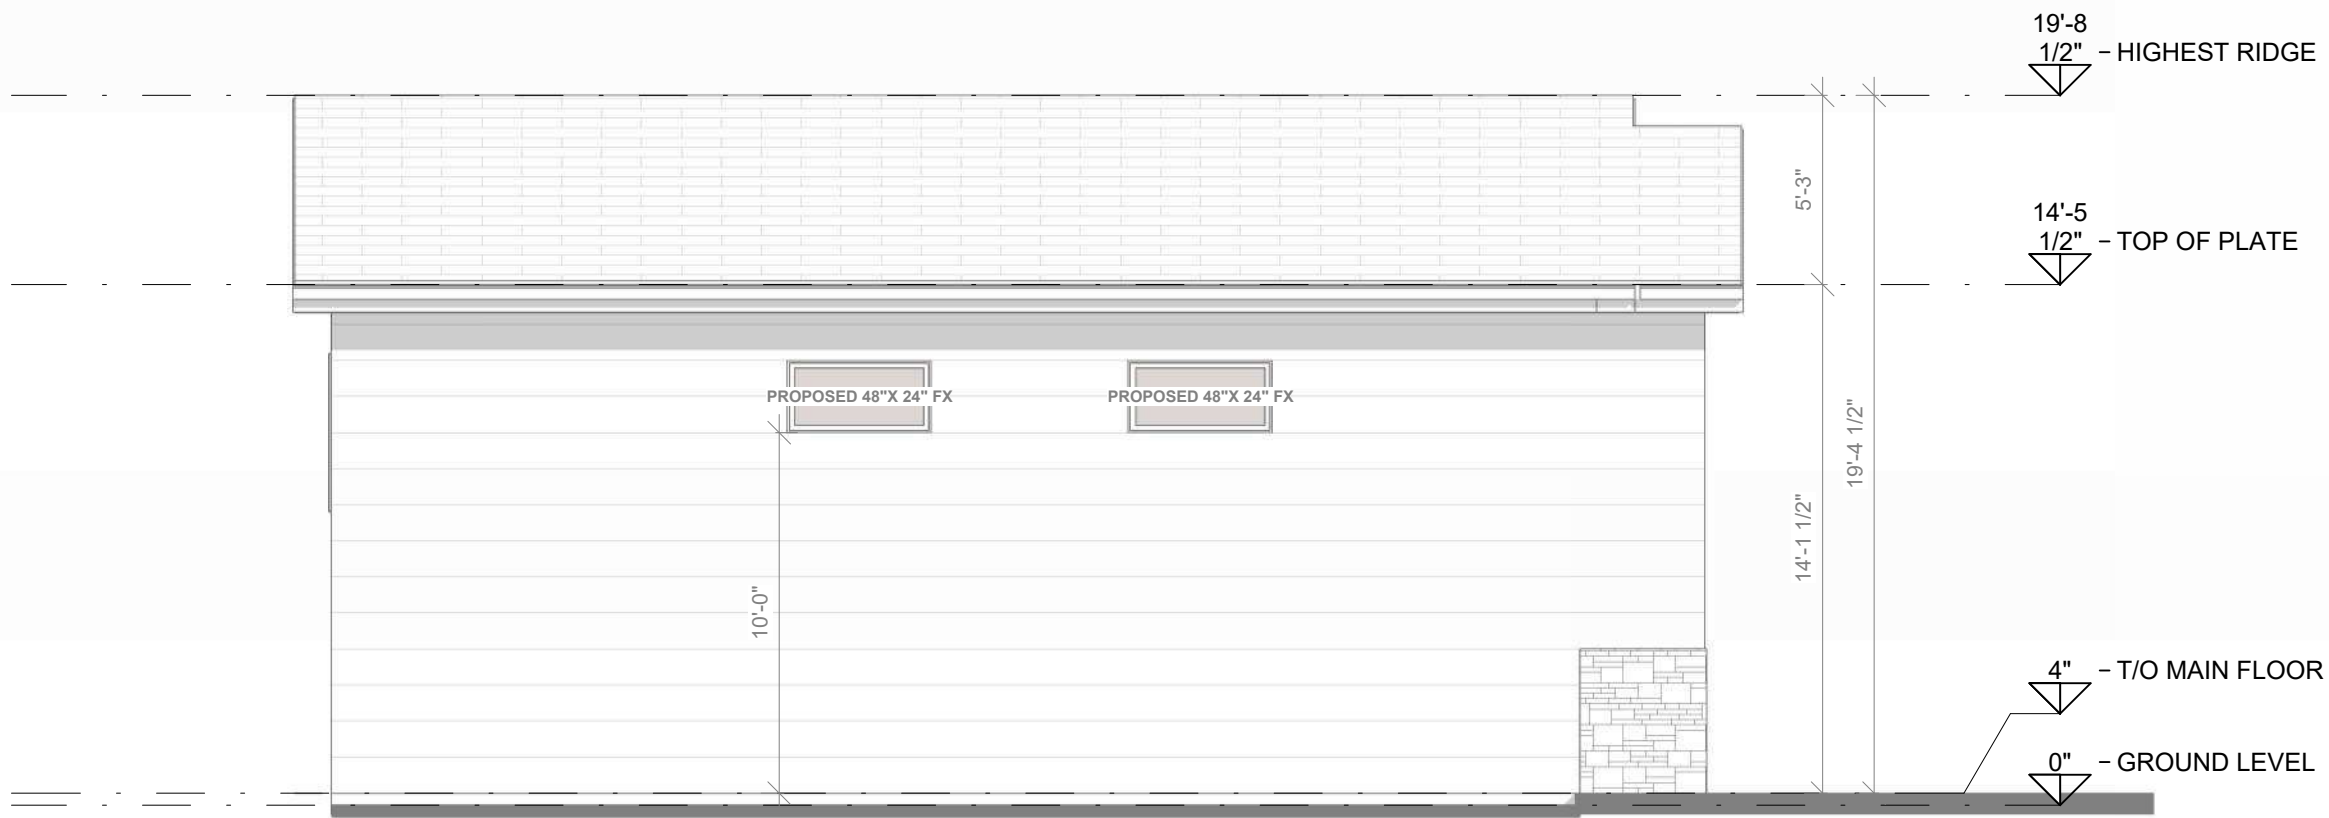

3  
A2  
PROPOSED LEFT ELEVATION  
3/16" = 1'-0"



4  
A2  
PROPOSED RIGHT ELEVATION  
3/16" = 1'-0"

FOR DEVELOPMENT  
PERMIT ONLY

THIS DOCUMENT IS THE PROPERTY OF PERMIT  
MASTERS. THE UNAUTHORIZED REPRODUCTION  
OR DISTRIBUTION WILL BE PROSECUTED.

Legal Address  
PLAN 7851JK; BLOCK 28; LOT 20

Municipal Address  
159 DALHURST WAY NW

Project  
C61288-G

Page Number  
06

Sheet Name  
A2

JUNE 2026

Scale  
AS INDICATED





FOR DEVELOPMENT  
PERMIT ONLY

THIS DOCUMENT IS THE PROPERTY OF PERMIT  
MASTERS. THE UNAUTHORIZED REPRODUCTION  
OR DISTRIBUTION WILL BE PROSECUTED.

|                               |            |           |
|-------------------------------|------------|-----------|
| Legal Address                 |            |           |
| PLAN 7851JK; BLOCK 28; LOT 20 |            |           |
| Municipal Address             |            |           |
| 159 DALHURST WAY NW           |            |           |
| Project                       |            |           |
| C61288-G                      |            |           |
| Page Number                   | Sheet Name |           |
| 08                            | A4         | JUNE 2026 |
| Scale                         |            |           |
| AS INDICATED                  |            |           |