


8355 BROADCAST AV SW
CALGARY, A.B.

DRAWING LIST	
Sheet Number	Sheet Title
D1	DRAWING LIST & LOCATION
D2	UNIT LOCATION
D3	LEGENDS AND NOTES
D4	EXISTING FLOOR PLAN
D5	PROPOSED FLOOR PLAN
D6	REFLECTED CEILING PLAN
D7	SECTION

PROJECT LOCATION
LOT: 8355 BROADCAST AV SW
CALGARY, A.B.

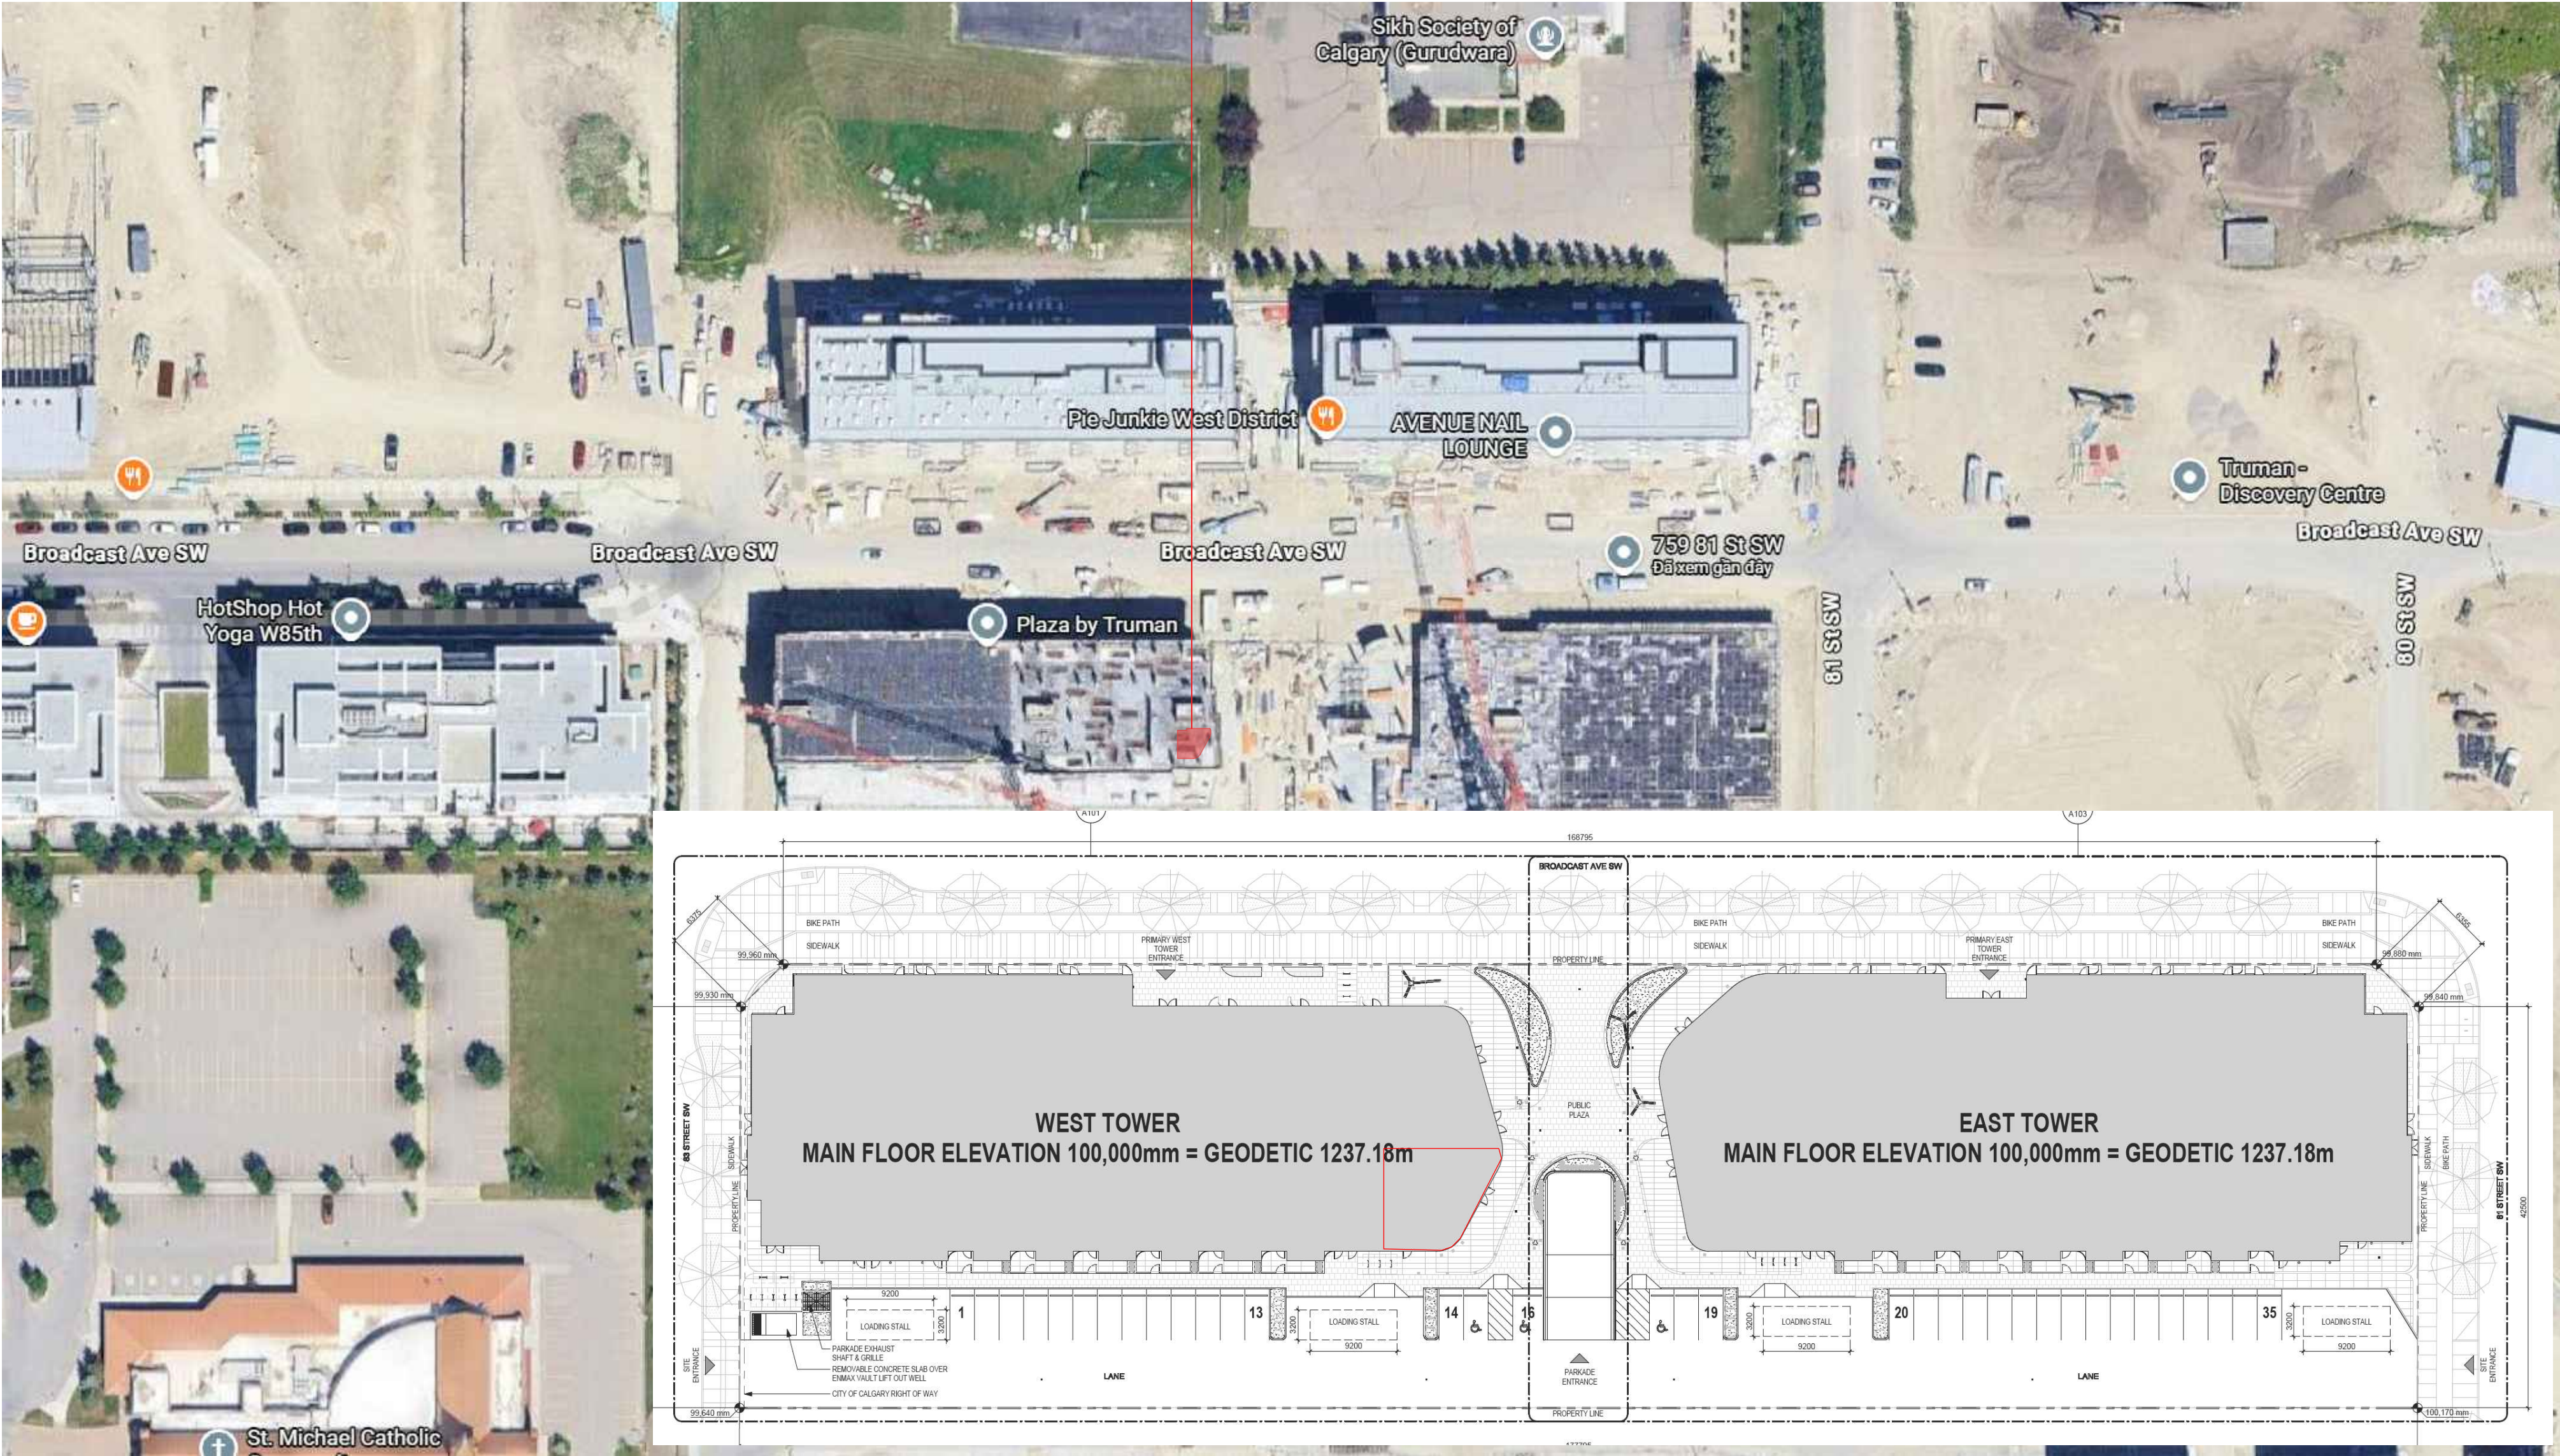

THIS DRAWING AND DESIGN IS THE EXCLUSIVE PROPERTY OF Tre Design AND MAY NOT BE USED OR REPRODUCED WITHOUT PRIOR WRITTEN CONSENT. IT IS THE RESPONSIBILITY OF THE CONTRACTOR TO VERIFY ALL EXISTING DIMENSIONS AND CONDITIONS. THE CONTRACTOR MUST NOTIFY Tre Design OF ANY DISCREPANCIES PRIOR TO COMMENCING RELATED WORK.

REVISIONS

No.	Description
1	

Date _____

PROJECT

**SONERA MUSIC
CENTRE**

PROJECT NO.

DFTR.	DSGN.	CHK.
CP	DD	DD

TITLE

DRAWING LIST & LOCATION

DATE
21/06/2026

SCALE

N.T.S.

DWG NO.

D1