



4		
3		
2		
1	ISSUED FOR DP SUBMISSION	2026-08-26
NO	DESCRIPTION	DATE

© Copyright reserved.
The design and drawings prepared by the SK ARCHITECT are instruments of service for the execution of the work shown and are the property of the SK ARCHITECT whether the work be executed or not and SK ARCHITECT reserves the copyright therein and in the work executed therefrom, and they are not to be reproduced or used in any way without the written consent of the SK ARCHITECT.
Drawings shall not be scaled. The Contractor shall verify and be responsible for all dimensions, datum, and elevations pertinent to executing the work. Discrepancies and variations shall be reported to the Architect prior to commencing construction.
These Design Documents are prepared Solely for the use by the Party with whom the SK Architect has entered into a Contract and there are no Representations of any kind made by the SK Architect to any Party with whom the SK Architect has not entered into contract.

Client
RANSHLAND ISLAMIC CENTER

Project
YOUTH CENTER AND GYM

Address
#6D & 6C 7750 RANCHVIEW DRIVE, NW CALGARY AB.

Sheet
COVER SHEET

Project number SK-197

A.00

Scale N.T.S

INTERIOR ALTERATION: ISSUED FOR DP APPROVAL
BAY#6D&6C - 1411 33 STREET NE CALGARY- AB .

DRAWING LIST

ARCHITECTURAL


- A.00 COVER SHEET
- A.01 PROJECT LEGEND
- A.02 PROJECT INFORMATION
- A.03 CONSTRUCTION ASSEMBLIES
- A.03a SITE PLAN
- A.04 PROPOSED MAIN FLOOR PLAN
- A.05 ENLARGED MAIN FLOOR PLAN
- A.06 PROPOSED MEZZANINE PLAN
- A.07 SECTIONS
- A.08 MAIN FLOOR RCP
- A.09 ENLARGED MAIN FLOOR RCP
- A.10 MEZZANINE RCP

MUNICIPAL ADDRESS

#6D&6C - 1411 33 STREET NE
CALGARY- AB .

LEGAL ADDRESS

Plan:2111508;Block;;
Lot:CDE 2111508

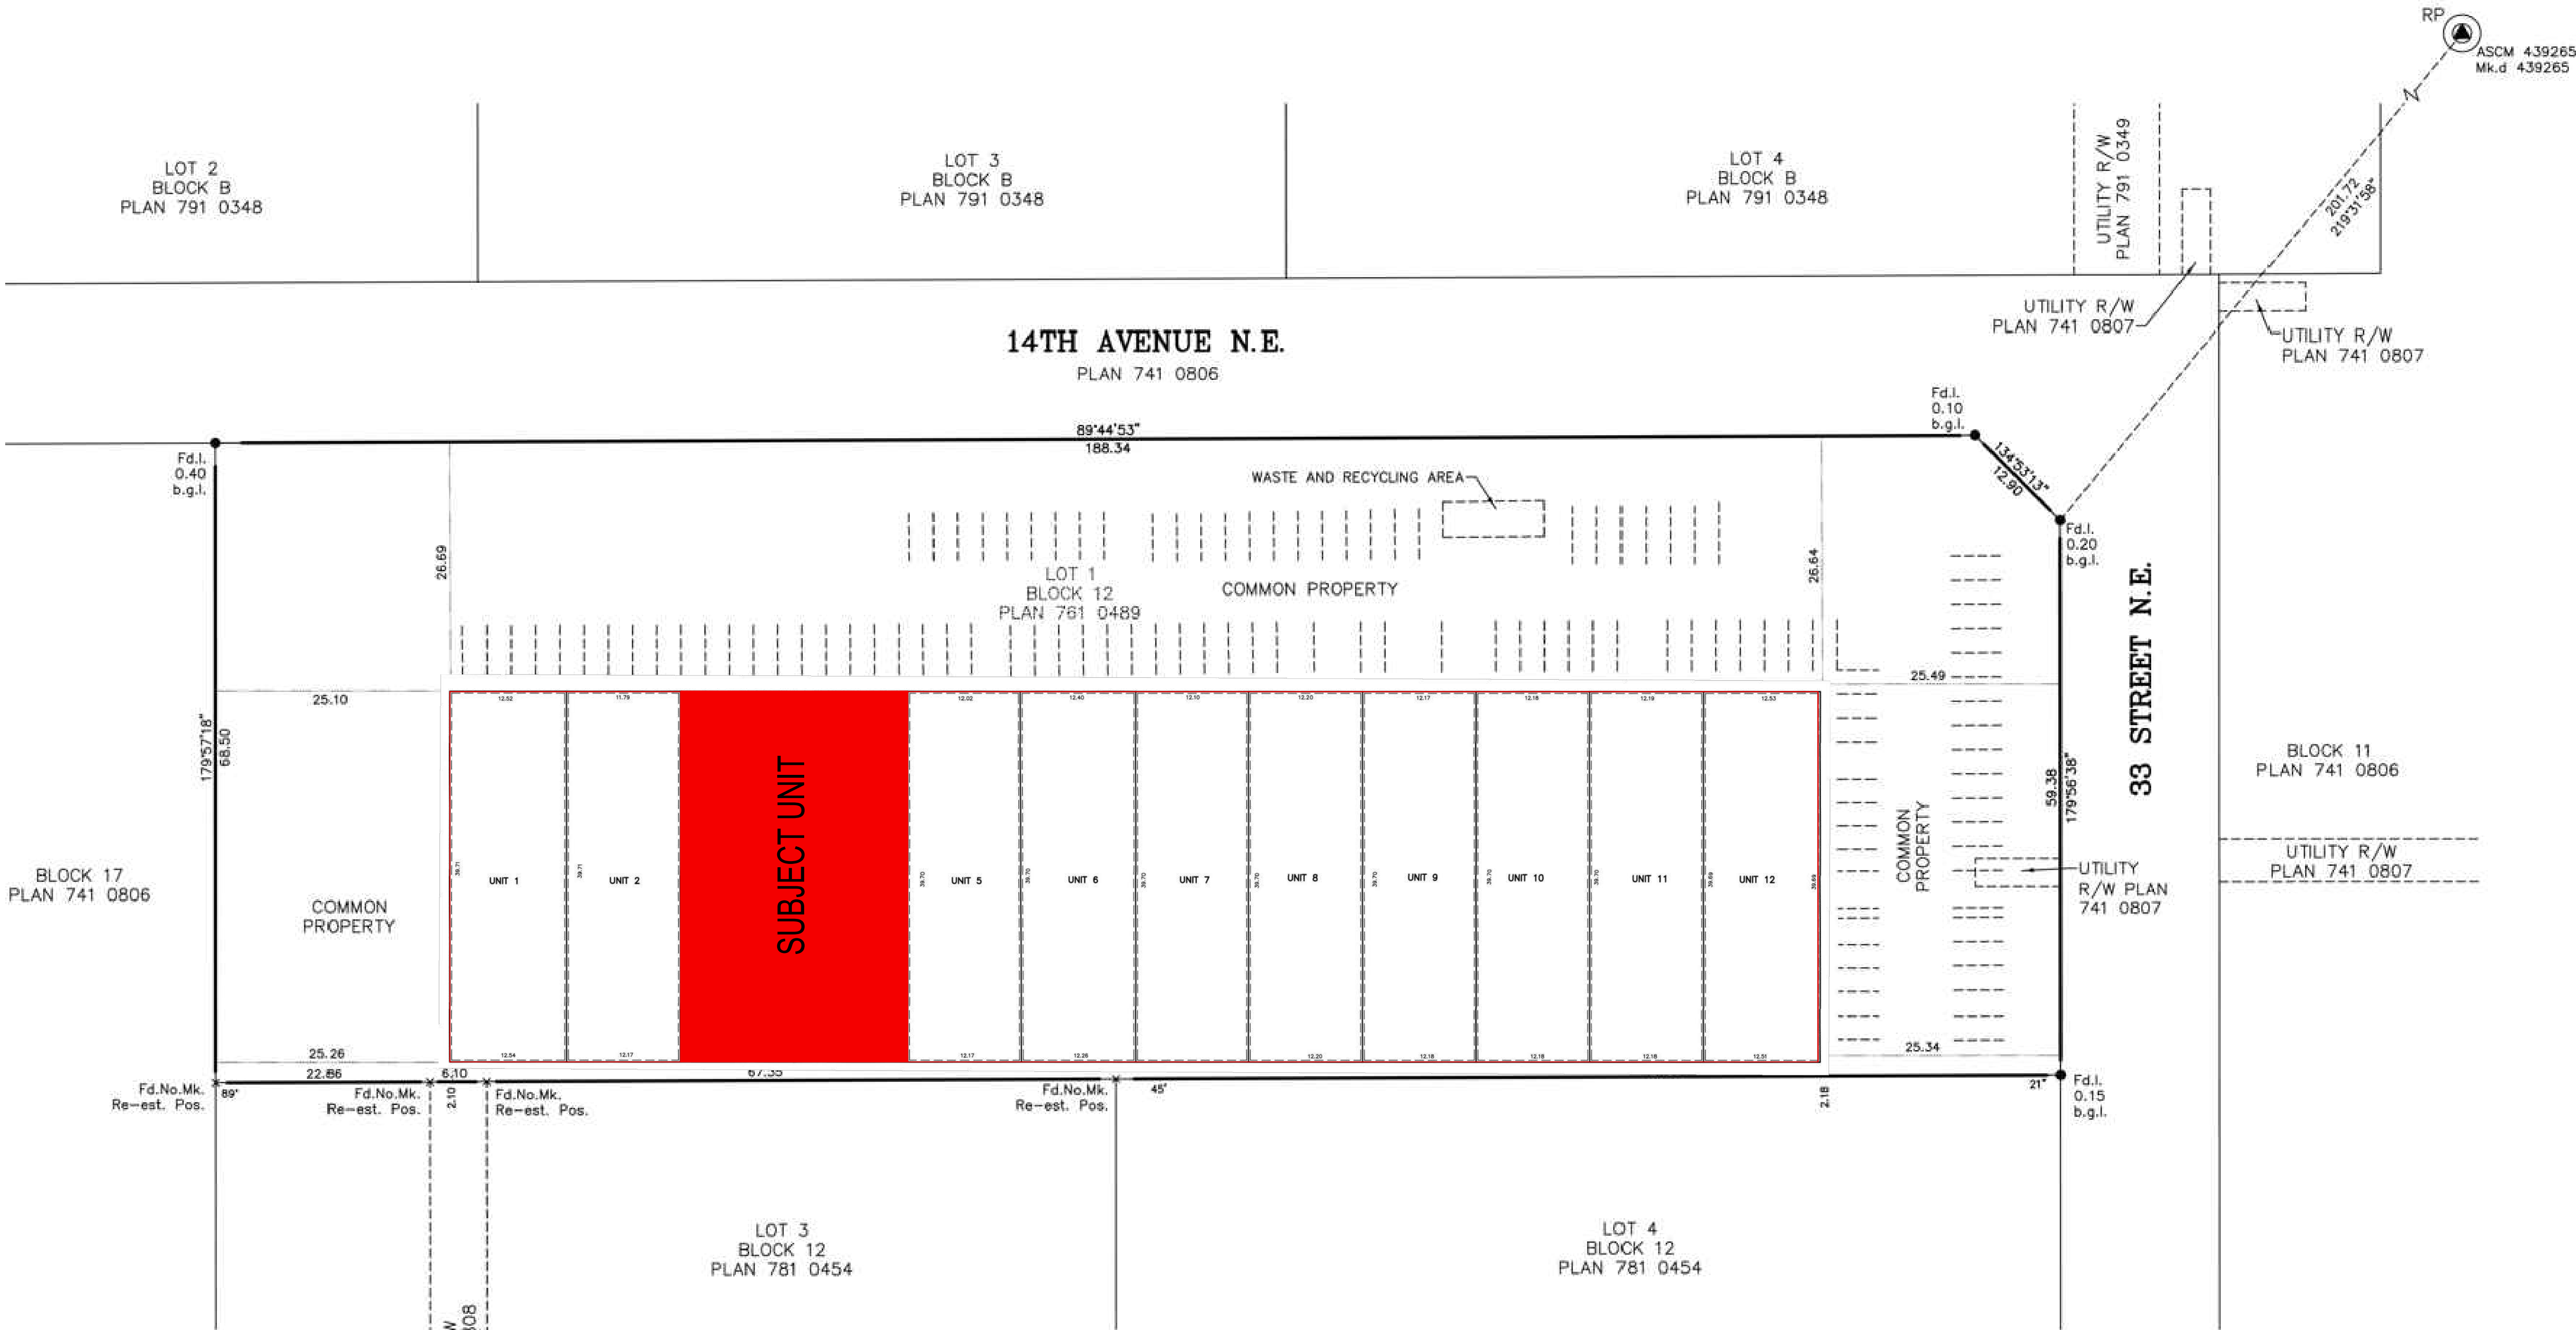

1 PROPOSED MAIN FLOOR PLAN
A03a 1/32" = 1'-0"

1	ISSUED FOR DP SUBMISSION	2026-08-26
NO	DESCRIPTION	DATE

© Copyright reserved.
The design and drawings prepared by the SK ARCHITECT are instruments of service for the execution of the work shown and are the property of the SK ARCHITECT whether the work be executed or not and SK ARCHITECT reserves the copyright therein and in the work executed therefrom, and they are not to be reproduced or used in any way without the written consent of the SK ARCHITECT.
Drawings shall not be scaled. The Contractor shall verify and be responsible for all dimensions, datum, and elevations pertinent to executing the work. Discrepancies and variations shall be reported to the Architect prior to commencing construction.
These Design Documents are prepared Solely for the use by the Party with whom the SK Architect has entered into a Contract and there are no Representations of any kind made by the SK Architect to any Party with whom the SK Architect has not entered into contract.

Client
RANSHLAND ISLAMIC CENTER

Project
YOUTH CENTER AND GYM

Address
#6D & 6C 7750 RANCHVIEW DRIVE, NW CALGARY AB.

Sheet
SITE PLAN

Project number SK-197

A.03a

Scale 1/32" = 1'-0"