


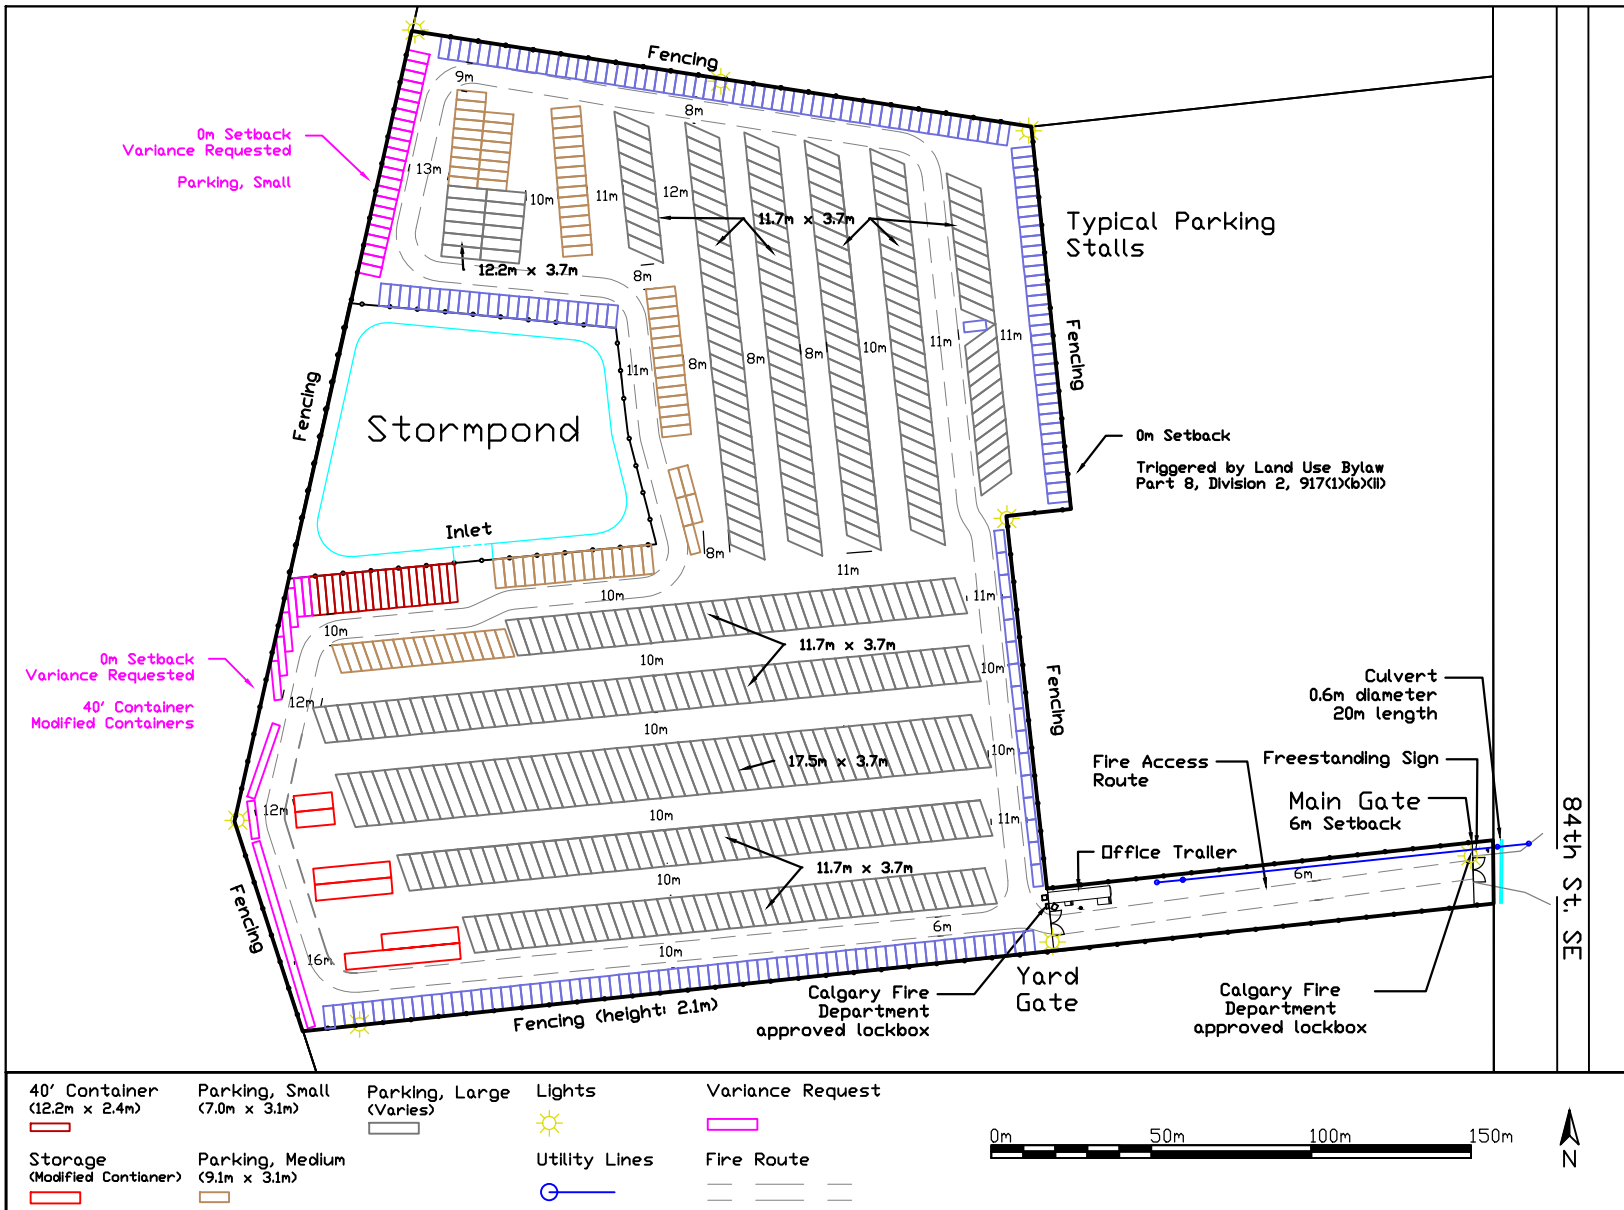

Site Plan

Fire access route is designed to support a 38,556 kg load and the NFPA 1901-point load of 517kPa over a 24' x 24' area which corresponds to the outrigger pad size.

All gates have a 6.0m clearance.

Gravel is the surface material for all areas accessible by vehicle

No.	Revision/Issue	Date

Plan Name and Address

CARSWELL PLANNING INC.

bart.carswell@carswellplanning.ca
587 437-6750

Project Name and Address

Make Space Inc.

10811 84 St. SE, Calgary
SE-13-23-29-W4M
Area: 17.12ha (42.30ac.)

Project	Sheet
Make Space Inc.	
Date	
June 2026	
Drawn by	

