



Reformed heated Pilates
#1560, 80 Mahogany Rd SE
1 cm = 10 m

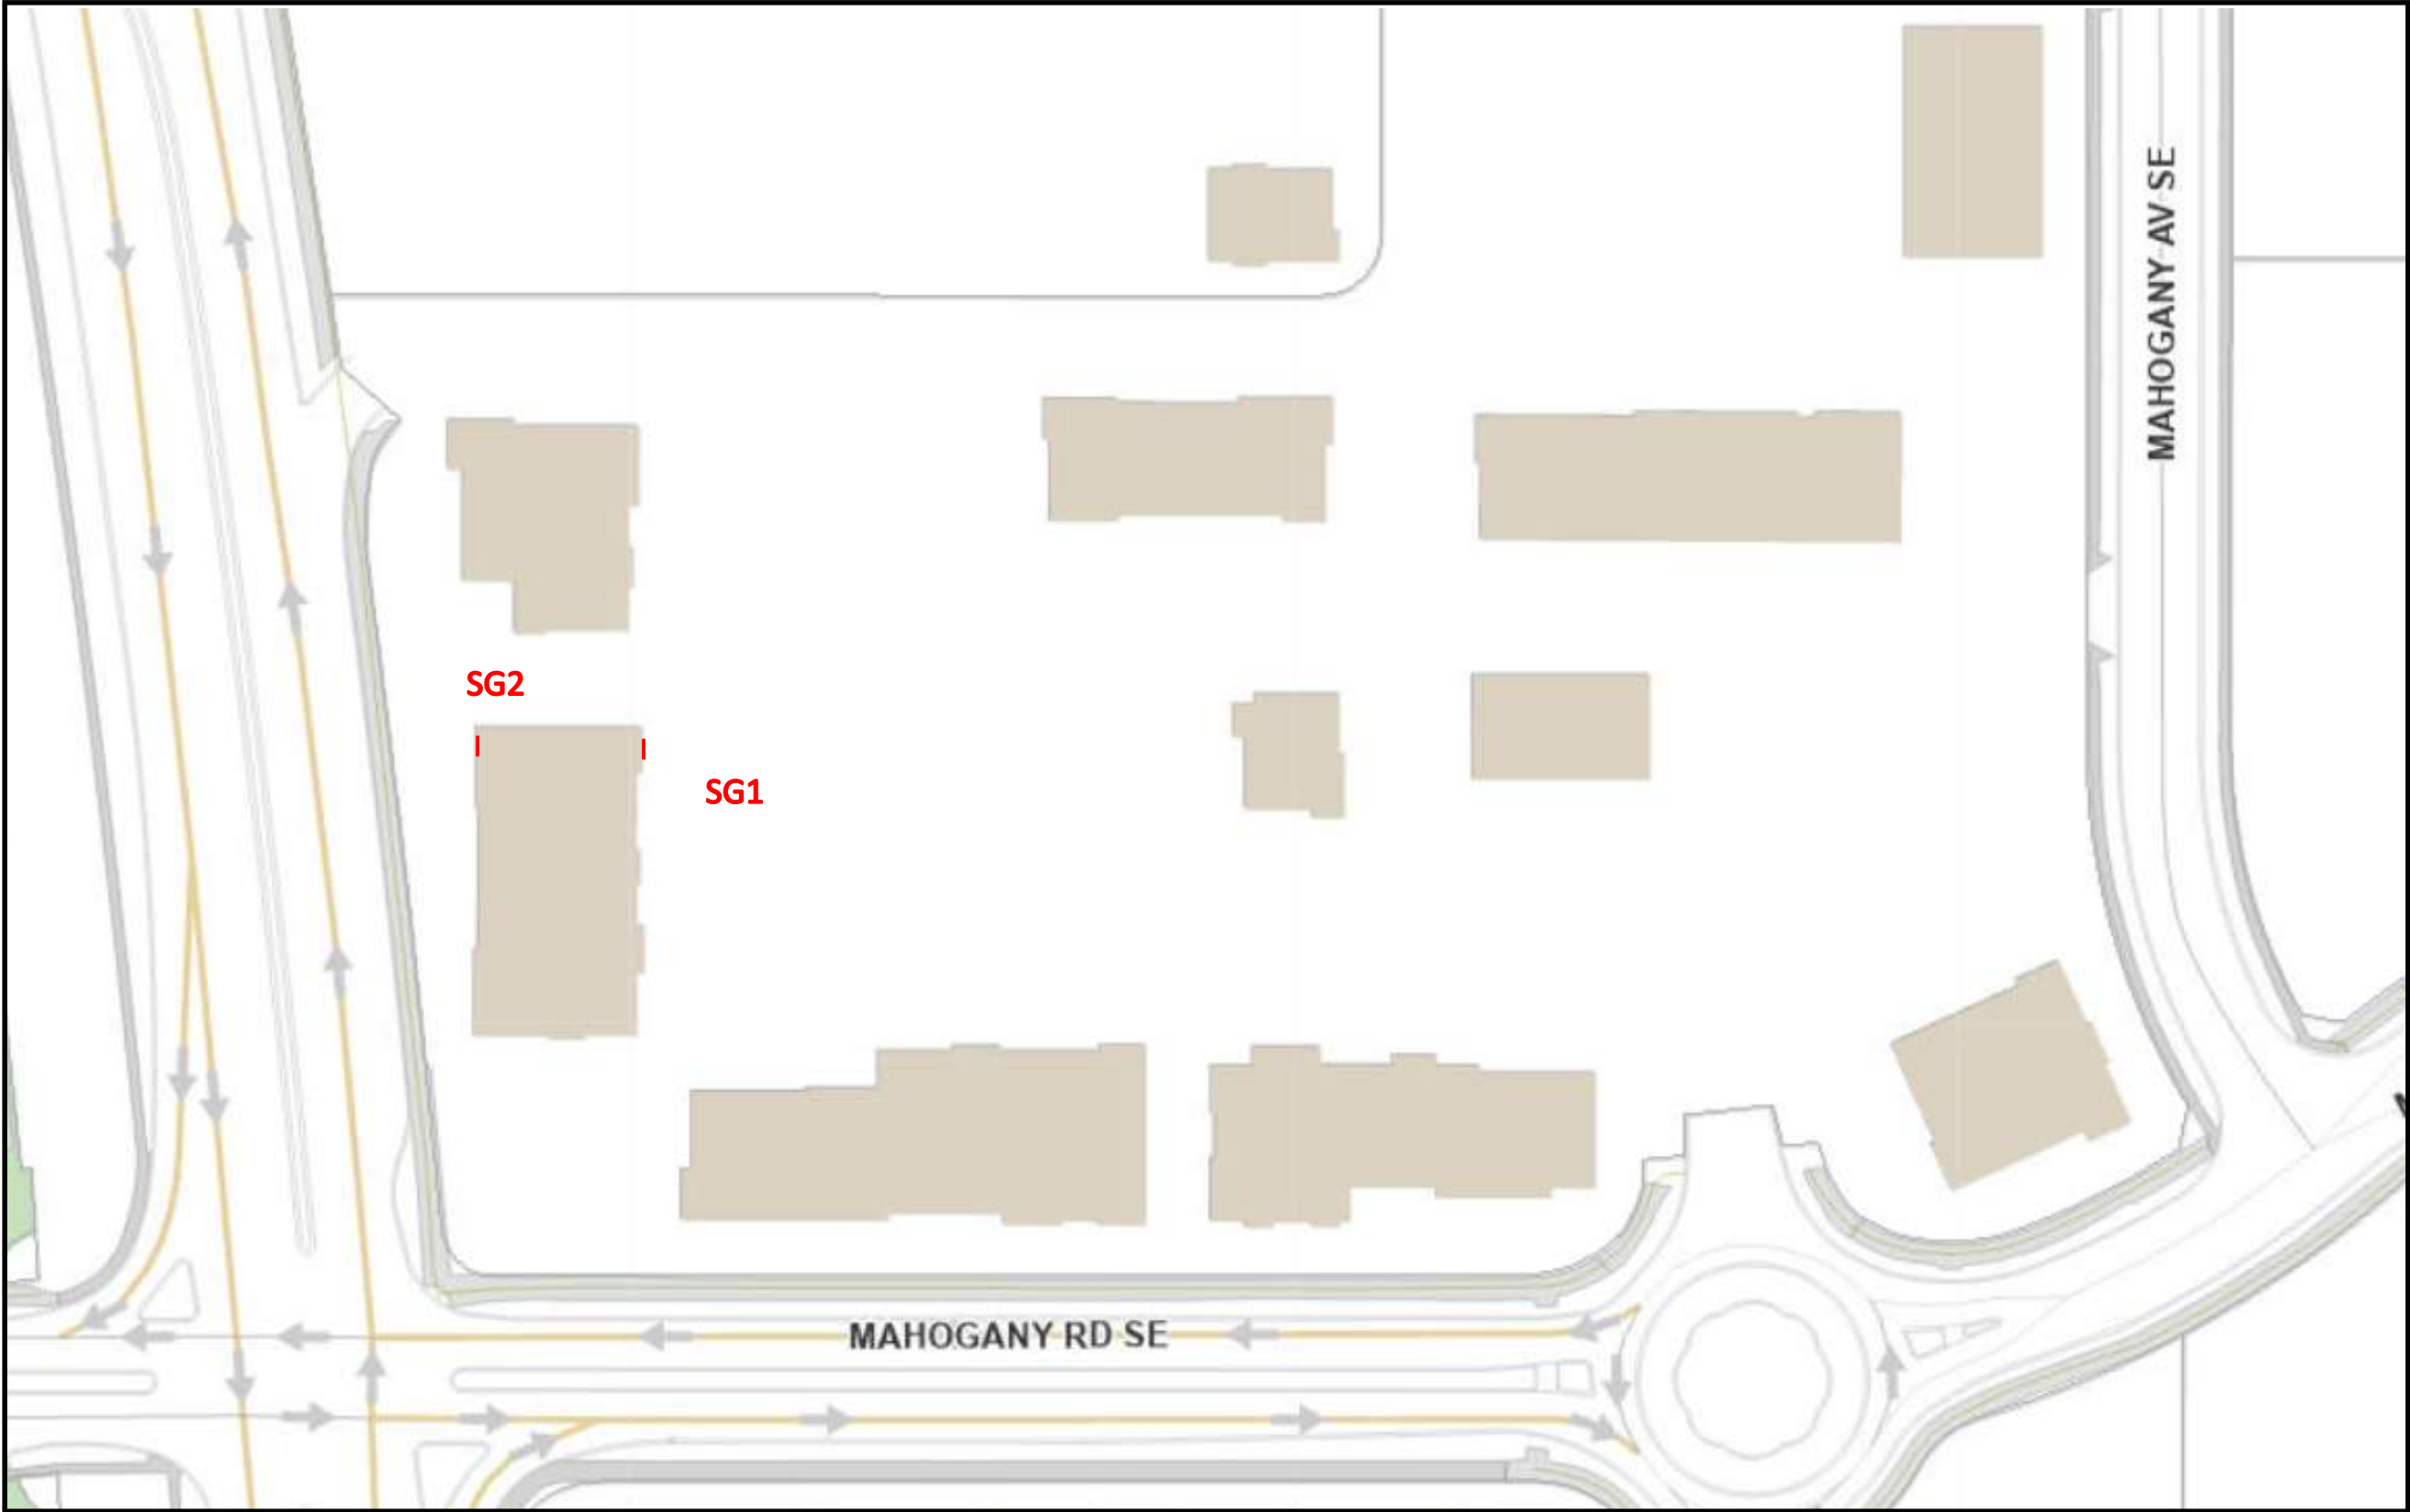

REFORMED PILATES - CALGARY, AB

SG1 NEW PAN FACE / NEW ILLUMINATED CHANNEL LETTERS / NON LIT ACRYLIC LETTERS / EXISTING CABINET

FRONT ELEVATION

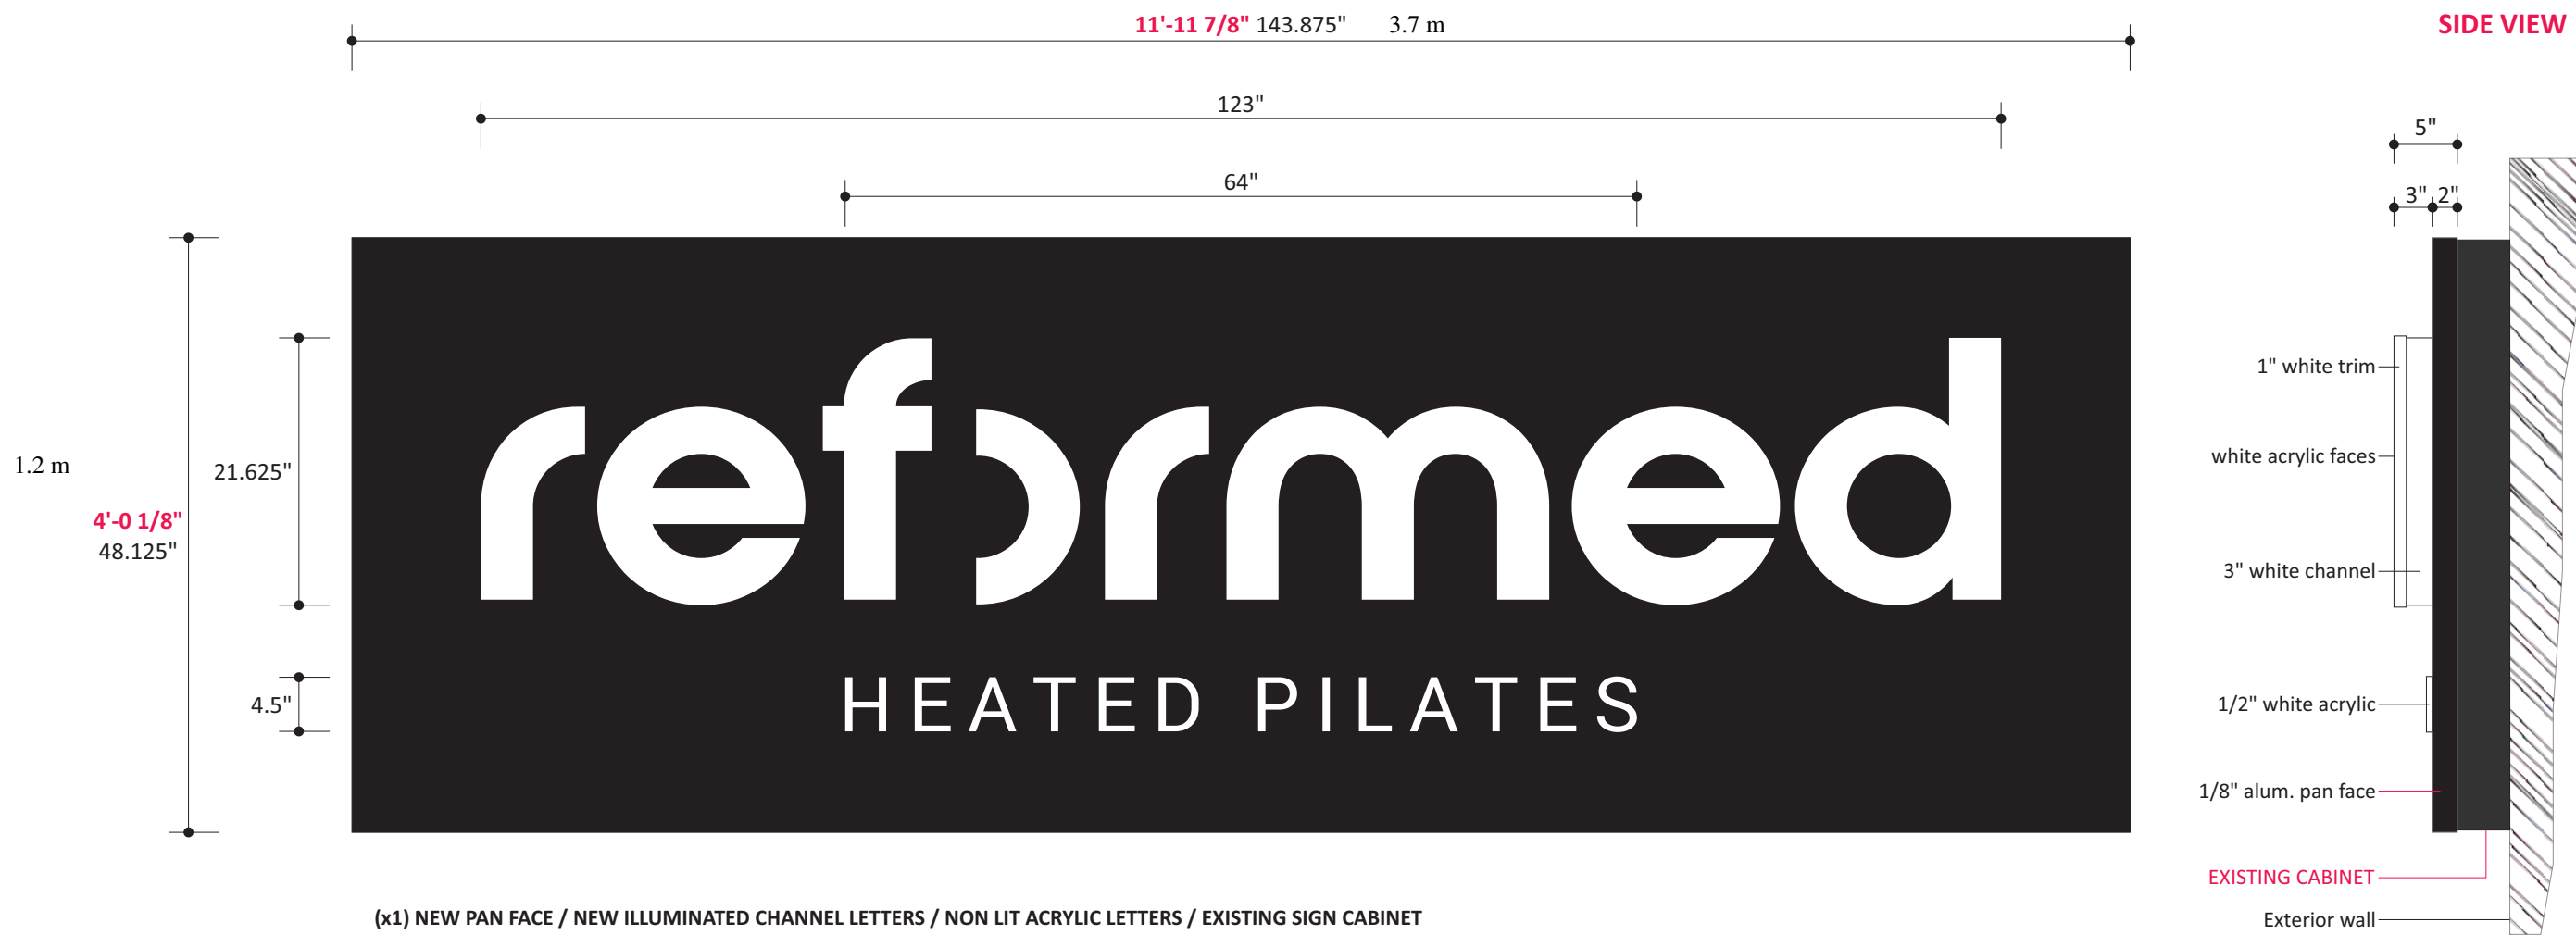

(x1) NEW PAN FACE / NEW ILLUMINATED CHANNEL LETTERS / NON LIT ACRYLIC LETTERS / EXISTING SIGN CABINET

1/8" aluminum face with 2" returns, edges and face painted black. Pan face fitted with 3" illuminated white channel letters, flush mounted to pan c/w white acrylic faces secured to channel with 1" white trim. Bottom copy - non-lit 1/2" white acrylic router cut letters flush mounted to face. Illumination type - white LED's. Pan face mounted on existing sign cabinet. Existing cabinet face to be removed and disposed.

EXISTING CABINET SIZE: 143.625"W x 47.75"H

Existing face to be removed



SHOWING EXISTING SIGN CABINET



ONSITE
SIGN

3701 - 44 Street
Lloydminster, SK, S9V 0Y1
P 306.825.9600
onsitesign.com

JOB
SITE Reformed Pilates
1560 - 80 Mahogany Rd. SE
Calgary, AB

DATE June 25, 2026
FILE 261792 JO# 16380

DESIGNER: Angie

NOTES:

COLOUR DATA

- ☐ WHITE ACRYLIC FACES
- ☐ WHITE CHANNEL / WHITE TRIM
- ☒ PAN PAINTED BLACK

VOLTAGE REQUIREMENT
POWER SUPPLY TO OPERATE AT
120 - VOLT CIRCUIT

SCALE NTS

Date: _____ Customer Signature: _____

All images, designs, concepts & content of this presentation are the property of Onsite Sign.



ONSITE
SIGN

3701 - 44 Street
Lloydminster, SK, S9V 0Y1
P 306.825.9600
onsitesign.com

JOB SITE

Reformed Pilates
1560 - 80 Mahogany Rd. SE
Calgary, AB

DATE

June 25, 2026

FILE

261792

JO#

16380

DESIGNER:

Angie

NOTES:

COLOUR DATA

- ☐ WHITE ACRYLIC FACES
- ☐ WHITE CHANNEL / WHITE TRIM
- ☒ PAN PAINTED BLACK

VOLTAGE REQUIREMENT
POWER SUPPLY TO OPERATE AT
120 - VOLT CIRCUIT

SCALE

NTS

DAY PRESENTATION



NIGHT PRESENTATION





ONSITE
SIGN

3701 - 44 Street
Lloydminster, SK, S9V 0Y1
P 306.825.9600
onsitesign.com

JOB
SITE

Reformed Pilates
1560 - 80 Mahogany Rd. SE
Calgary, AB

DATE
FILE

June 25, 2026
261792

J0# 16380

DESIGNER: Angie

NOTES:

COLOUR DATA



- ☐ WHITE ACRYLIC FACES
- ☐ WHITE CHANNEL / WHITE TRIM
- ☒ PAN PAINTED BLACK

VOLTAGE REQUIREMENT
POWER SUPPLY TO OPERATE AT
120 - VOLT CIRCUIT

SCALE

NTS

SIDE VIEW

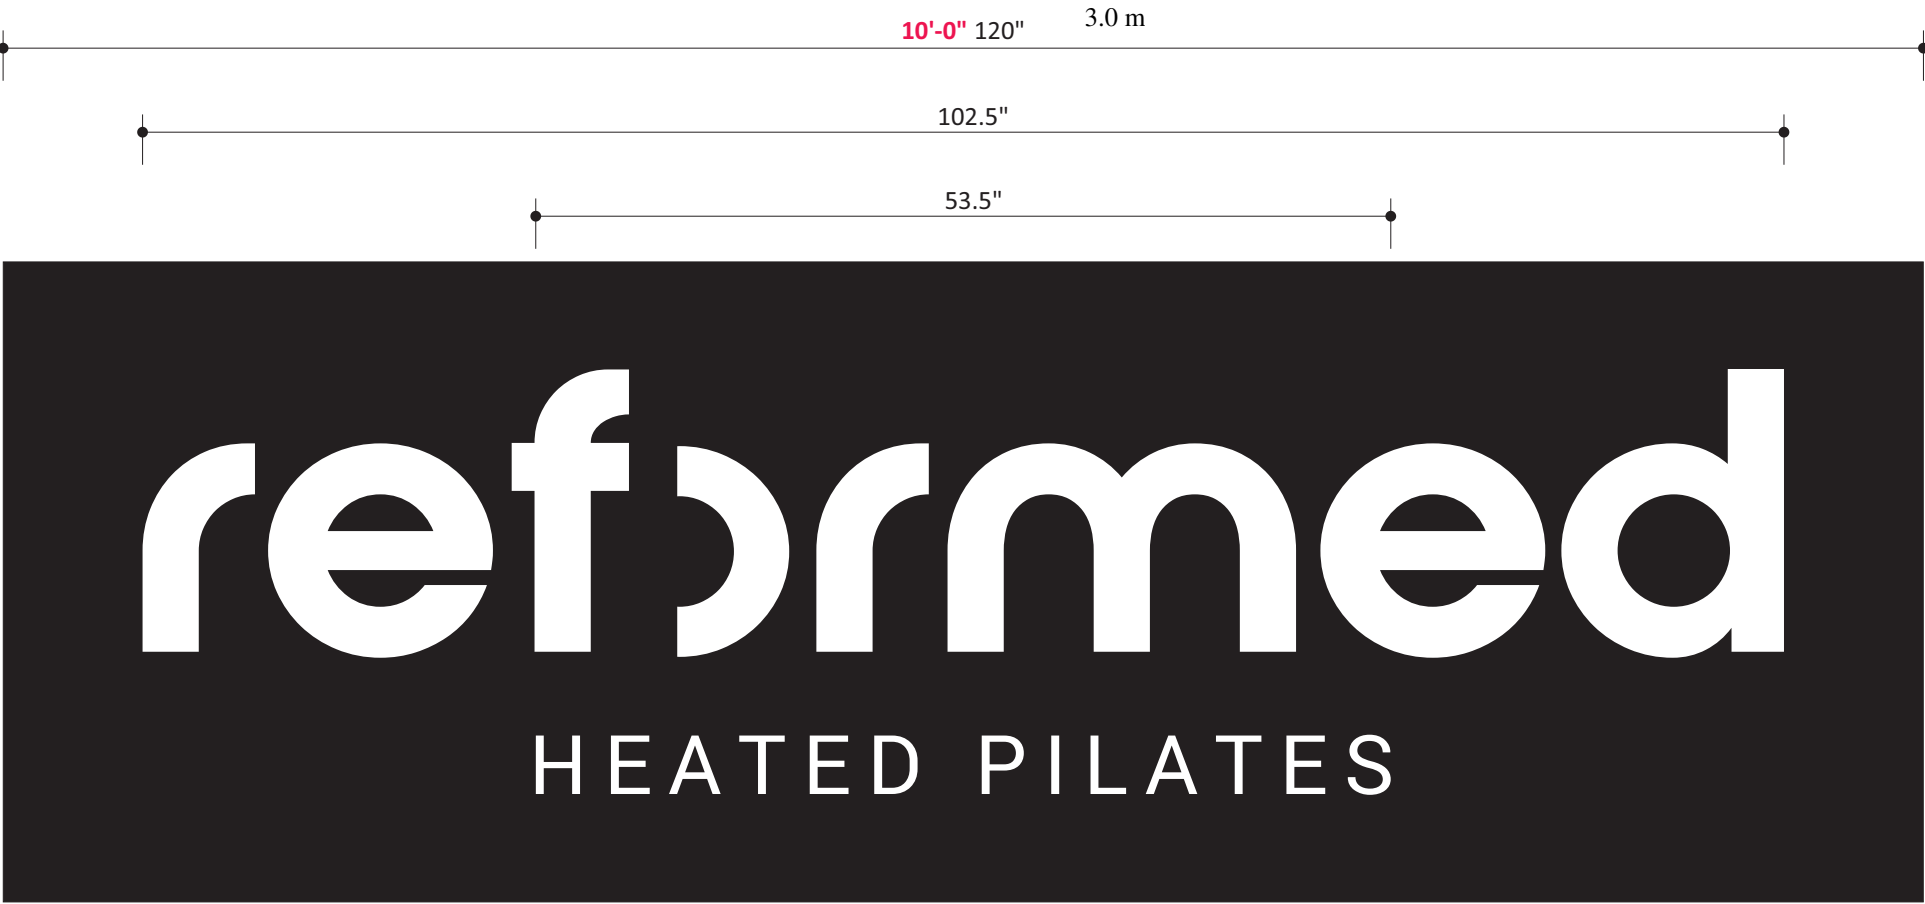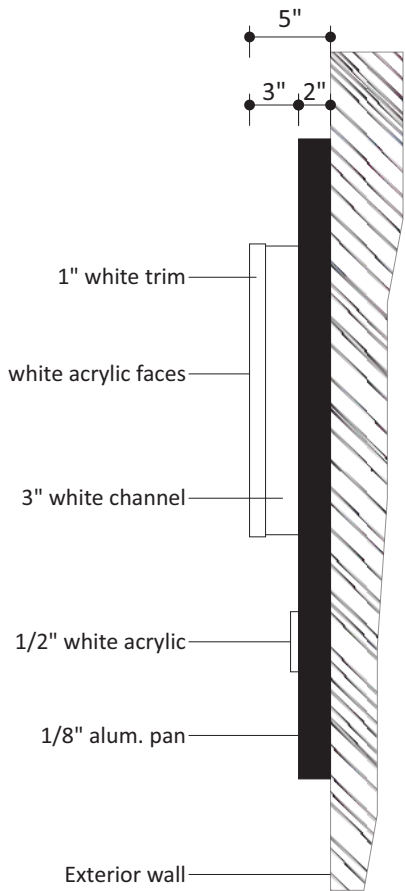

(x1) LOW PROFILE PAN CABINET WITH ILLUMINATED CHANNEL LETTERS / NON LIT ACRYLIC LETTERS / PAN FLUSH MOUNTED TO EXTERIOR WALL
1/8" aluminum face with 2" returns, edges and face painted black. Pan face fitted with 3" illuminated white channel letters, flush mounted to pan
c/w white acrylic faces secured to channel with 1" white trim. Bottom copy - non-lit 1/2" white acrylic router cut letters flush mounted to face.
Illumination type - white LED's. Pan cabinet flush mounted to exterior wall.



SHOWING PROPOSED SIGN LOCATION



3701 - 44 Street
Lloydminster, SK, S9V 0Y1
P 306.825.9600
onsitesign.com

JOB SITE Reformed Pilates
1560 - 80 Mahogany Rd. SE
Calgary, AB

DATE June 25, 2026
FILE 261792 JO# 16380

DESIGNER: Angie

NOTES:

COLOUR DATA

- ☐ WHITE ACRYLIC FACES
- ☐ WHITE CHANNEL / WHITE TRIM
- ☒ PAN PAINTED BLACK

VOLTAGE REQUIREMENT
POWER SUPPLY TO OPERATE AT
120 - VOLT CIRCUIT


SCALE NTS

DAY PRESENTATION

NIGHT PRESENTATION



Reformed heated Pilates
#1560, 80 Mahogany Rd SE
1 cm = 0.5 m

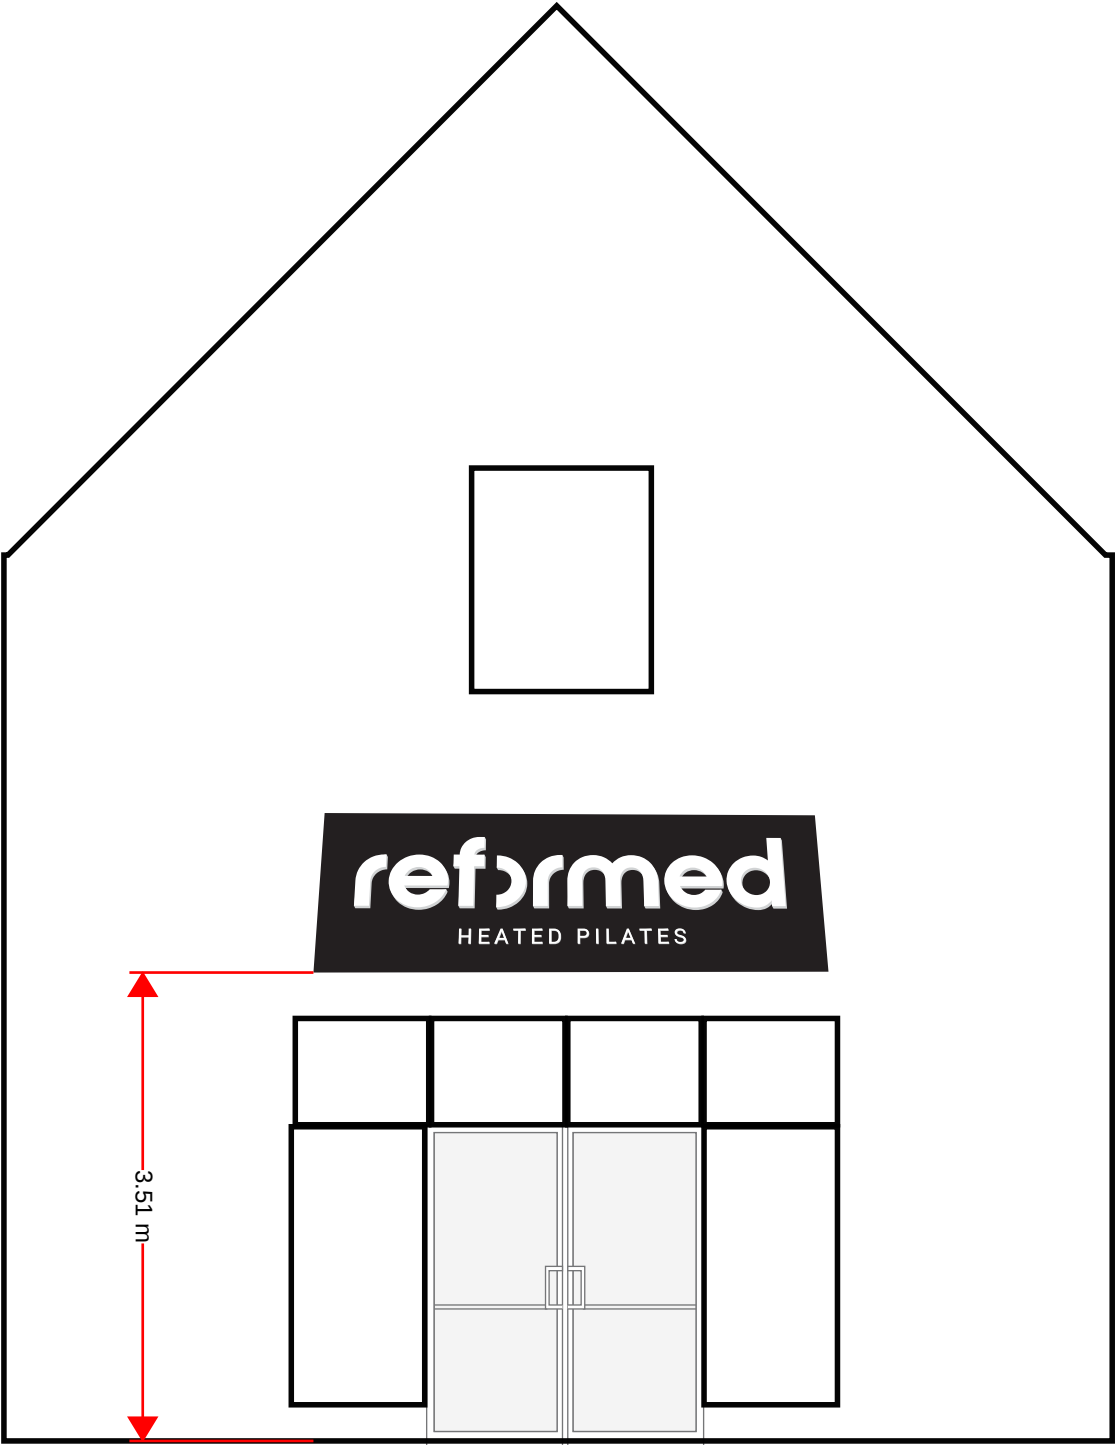

Reformed heated Pilates
#1560, 80 Mahogany Rd SE
1 cm = 0.5 m

