


FILE: D:\CAL DESIGN AND BUILD\4. BLUEPRINTS AND DRAWINGS\EASTSIDE DAYCARE\CAD DRAWINGS\260419 SITE PLAN LAYOUT.DWG | DATE: April 19, 2026 5:46:14 PM

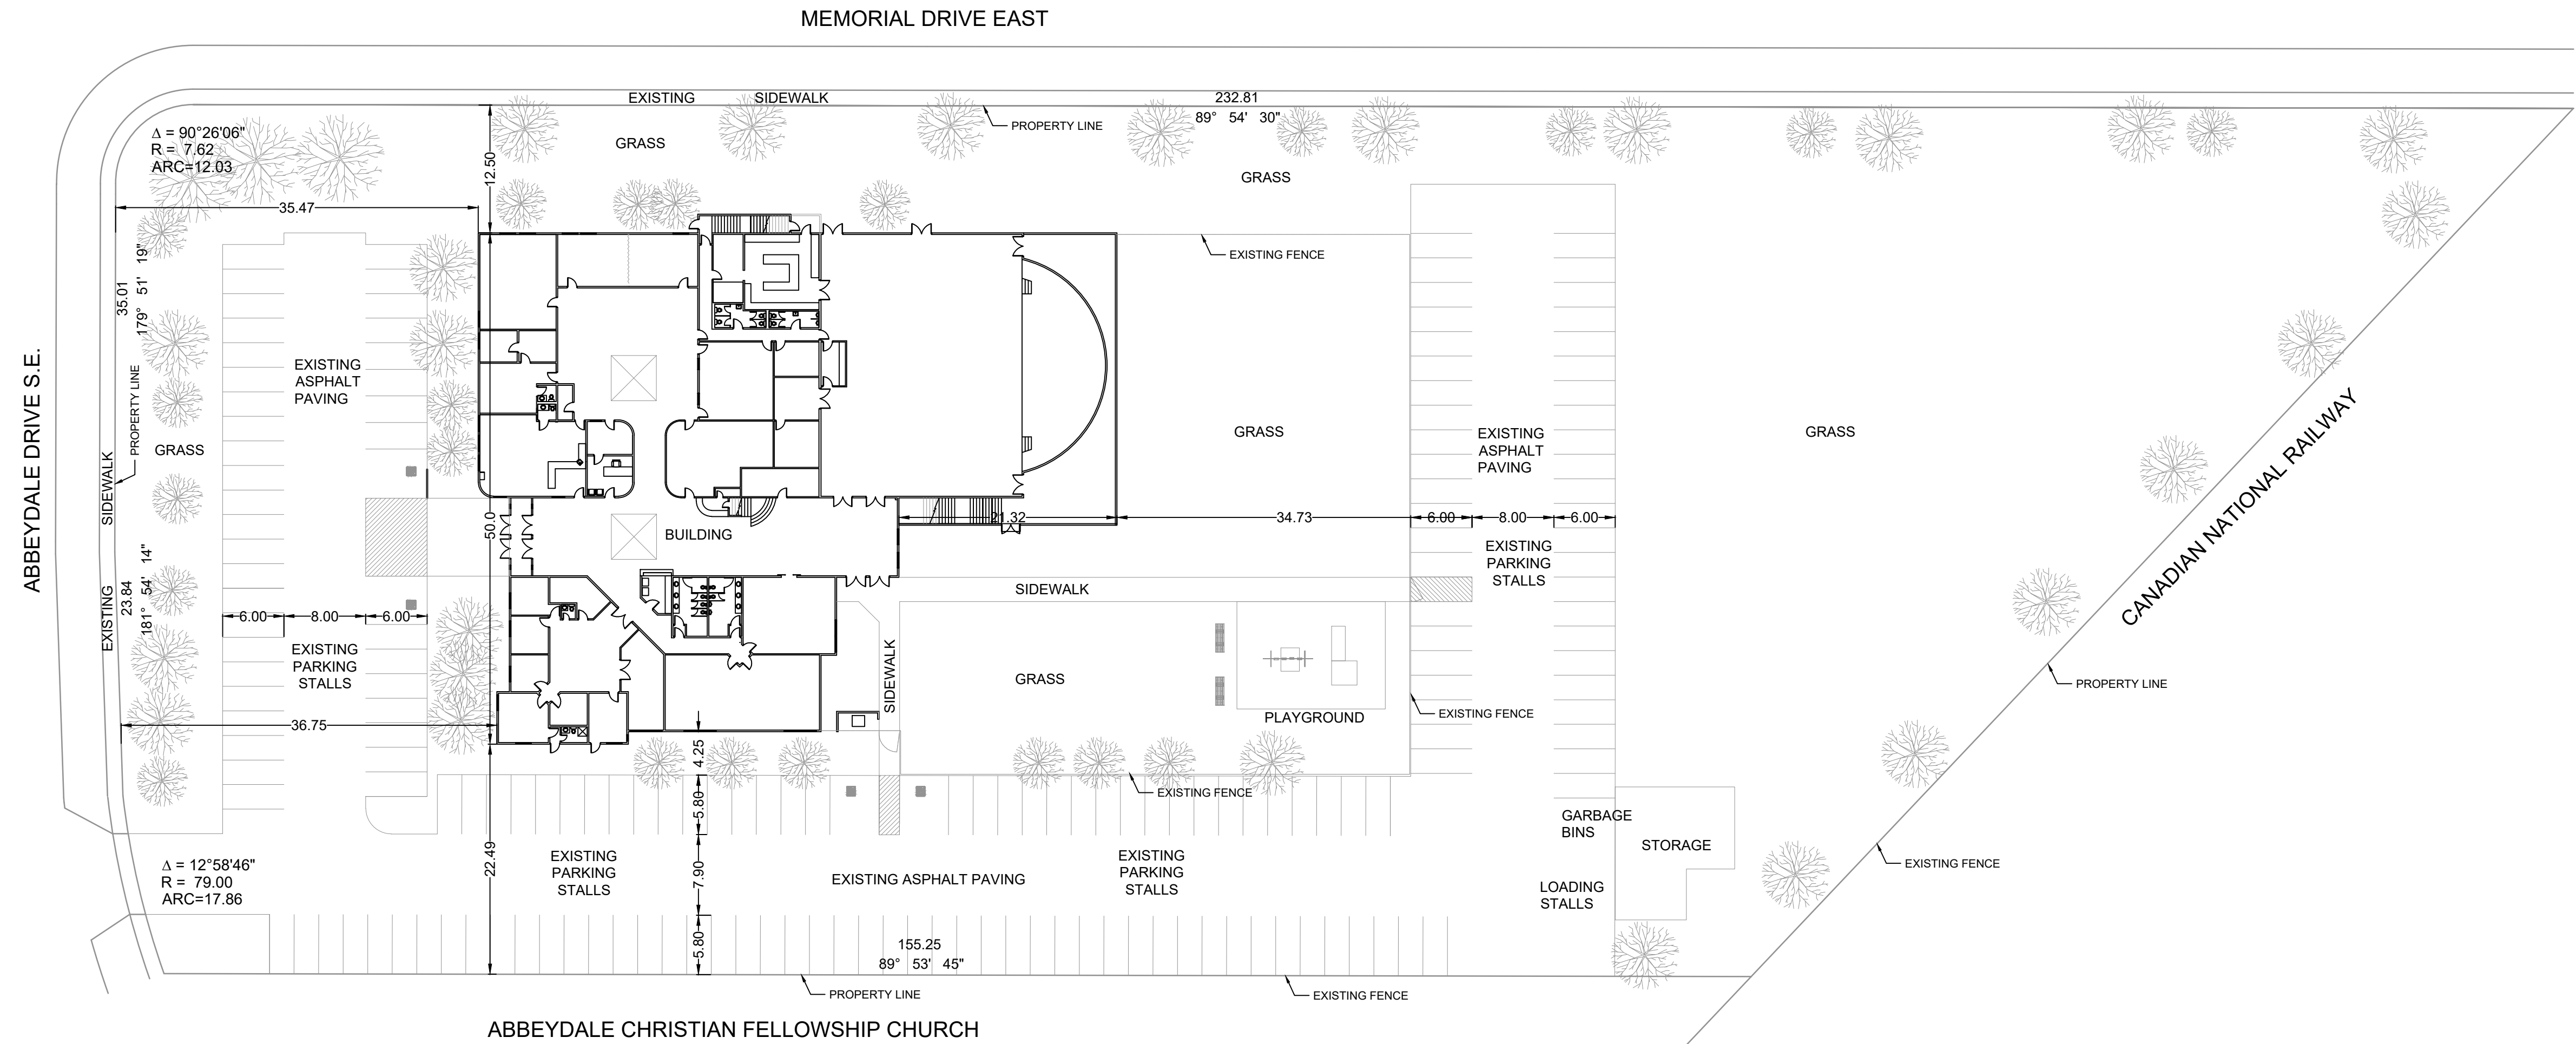

NOTES

THIS DRAWING IS COPYRIGHTED AND MUST NOT BE USED, REPRODUCED, OR REVISED WITHOUT WRITTEN PERMISSION.
VERIFY DIMENSIONS AND REPORT INCONSISTENCIES AND OMISSIONS TO THE CONSULTANT FOR CLARIFICATION BEFORE COMMENCING WITH THE WORK.



NO.	DESCRIPTION	DATE (YYYY-MM-DD)	BY	APPD
-----	-------------	----------------------	----	------

APPROVAL

SEAL

	BY	DATE (YYYY-MM-DD)
DESIGNED		
DRAWN	CATTY MADIEDO - LUIS RUILOBA	2026-03-13
CHECKED		
SCALE		



PROJECT
CHAMPIONS KIDS DAYCARE
1320 ABBEYDALE DR. S.E. CALGARY, T2A 7L8

SHEET TITLE
SITE PLAN

FILE NO. 260419 Site Plan Layout.dwg		ENG DWG NO.	
SHEET ID. A1		SHEET NO. A-101	
BY		DATE (YYYY-MM-DD)	PROFILE NO.
DRAWN	C&L DESIGN AND BUILD	2026-03-13	

ISC: SHEET SIZE ANSI D 25 mm 0