


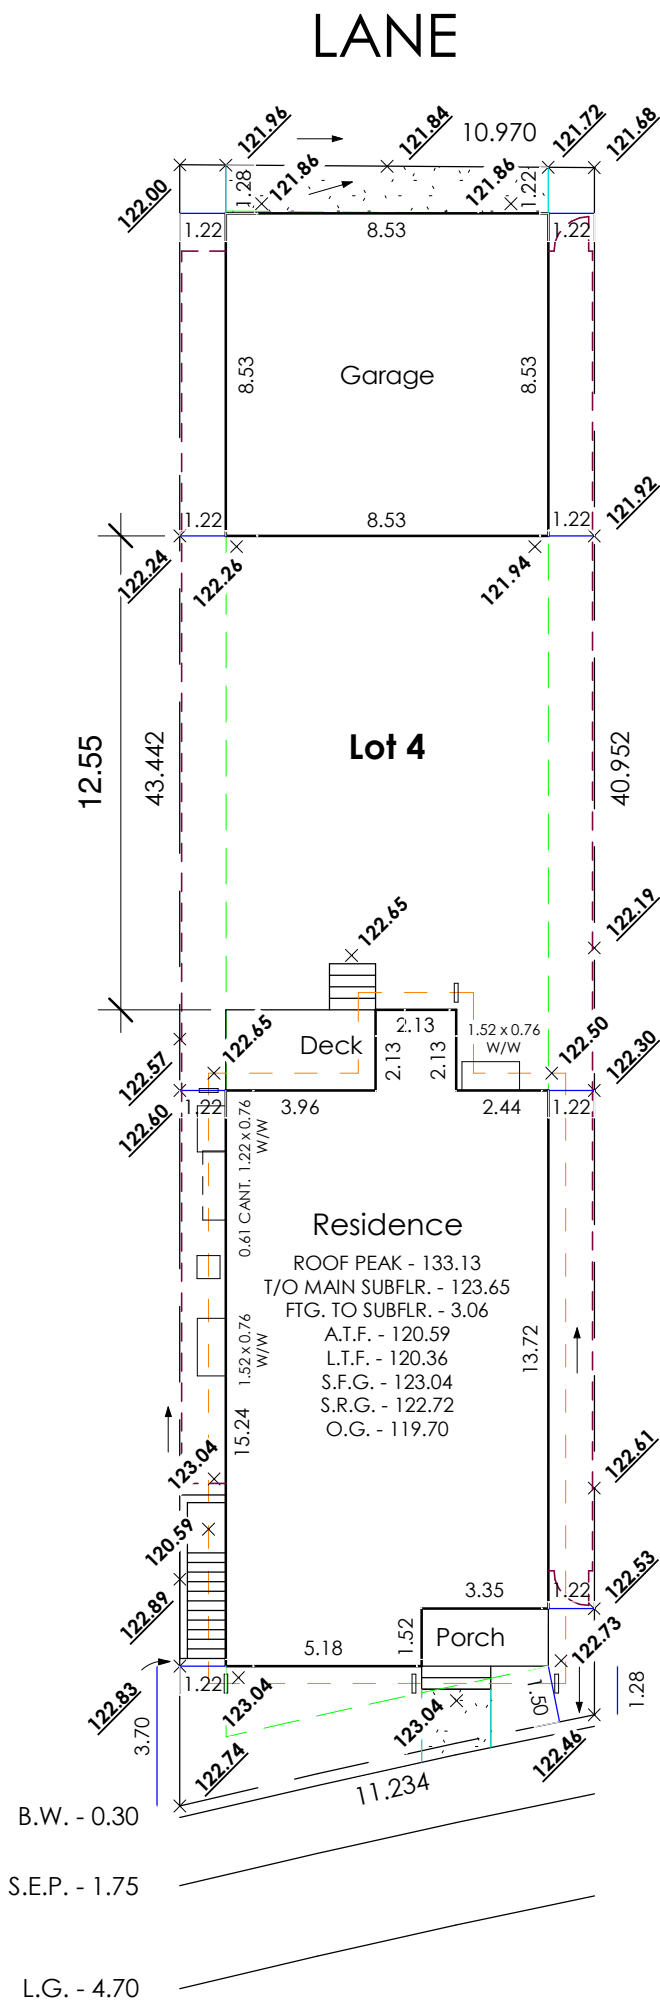

Cornerstone Luxury Homes
Dylan Dallaire - Project Manager
403.880.3122
dylan@cornerstonehomes.ca

SCALE - 1 : 200

TOTAL LOT:	462.49 sq. m.
TOTAL HOUSE:	135.73 sq. m.
TOTAL GARAGE:	72.84 sq. m.
% LOT COVERAGE:	45.10 %

TWO CONTINUOUS 10M
REBAR REQUIRED IN
CONCRETE STRIP FOOTING

☐






YES

☐

NO

ADDRESS: 230 Calais Drive SW		
LOT: 4	BLOCK: 23	PHASE: 9
DRAWN BY: M. k. M.	DATE: January 5, 2026	

PROJECT NUMBER:
CUSTOMER NAME:
MODEL:

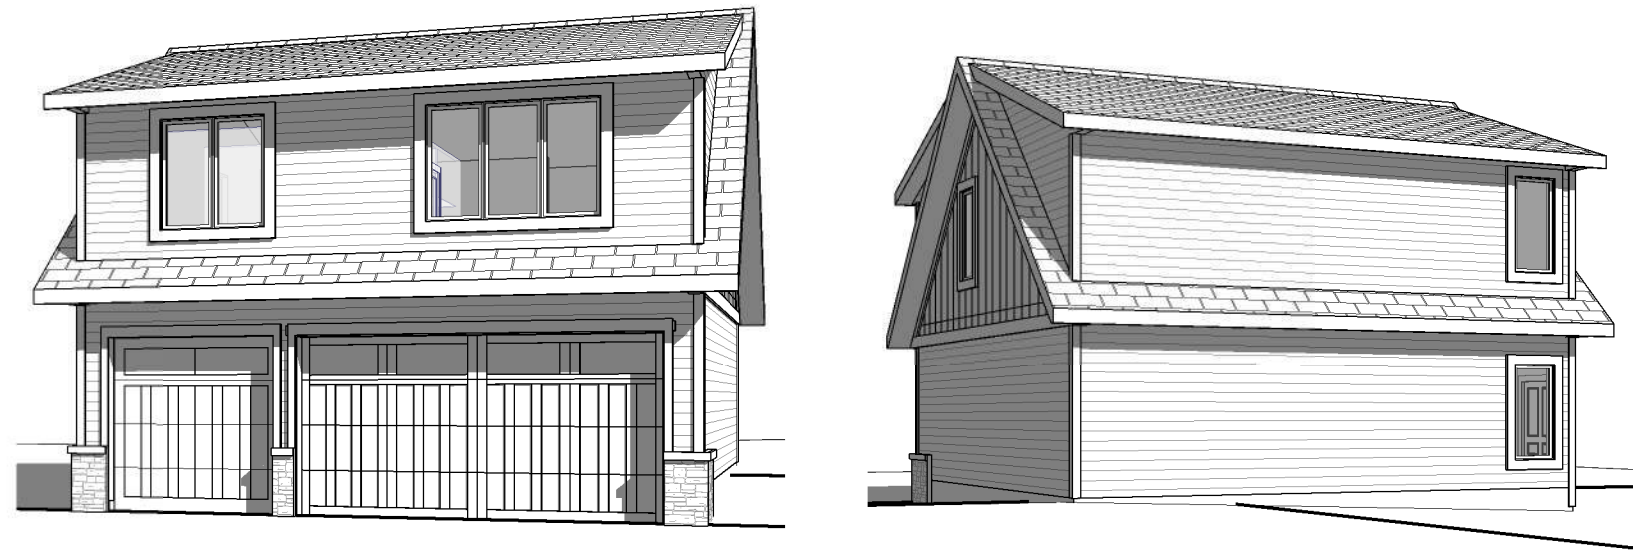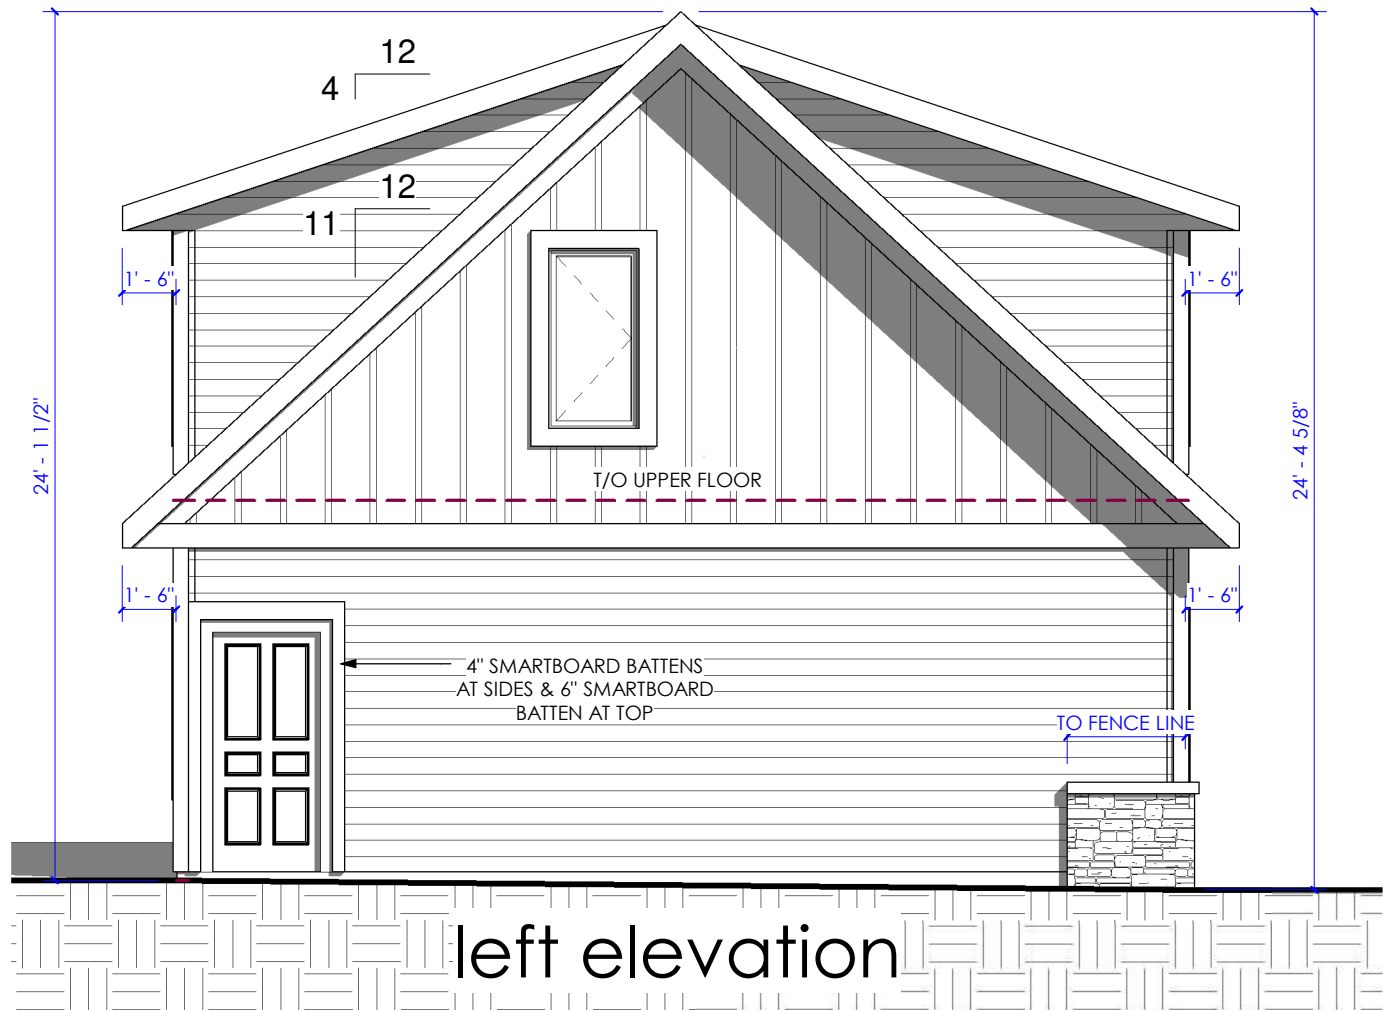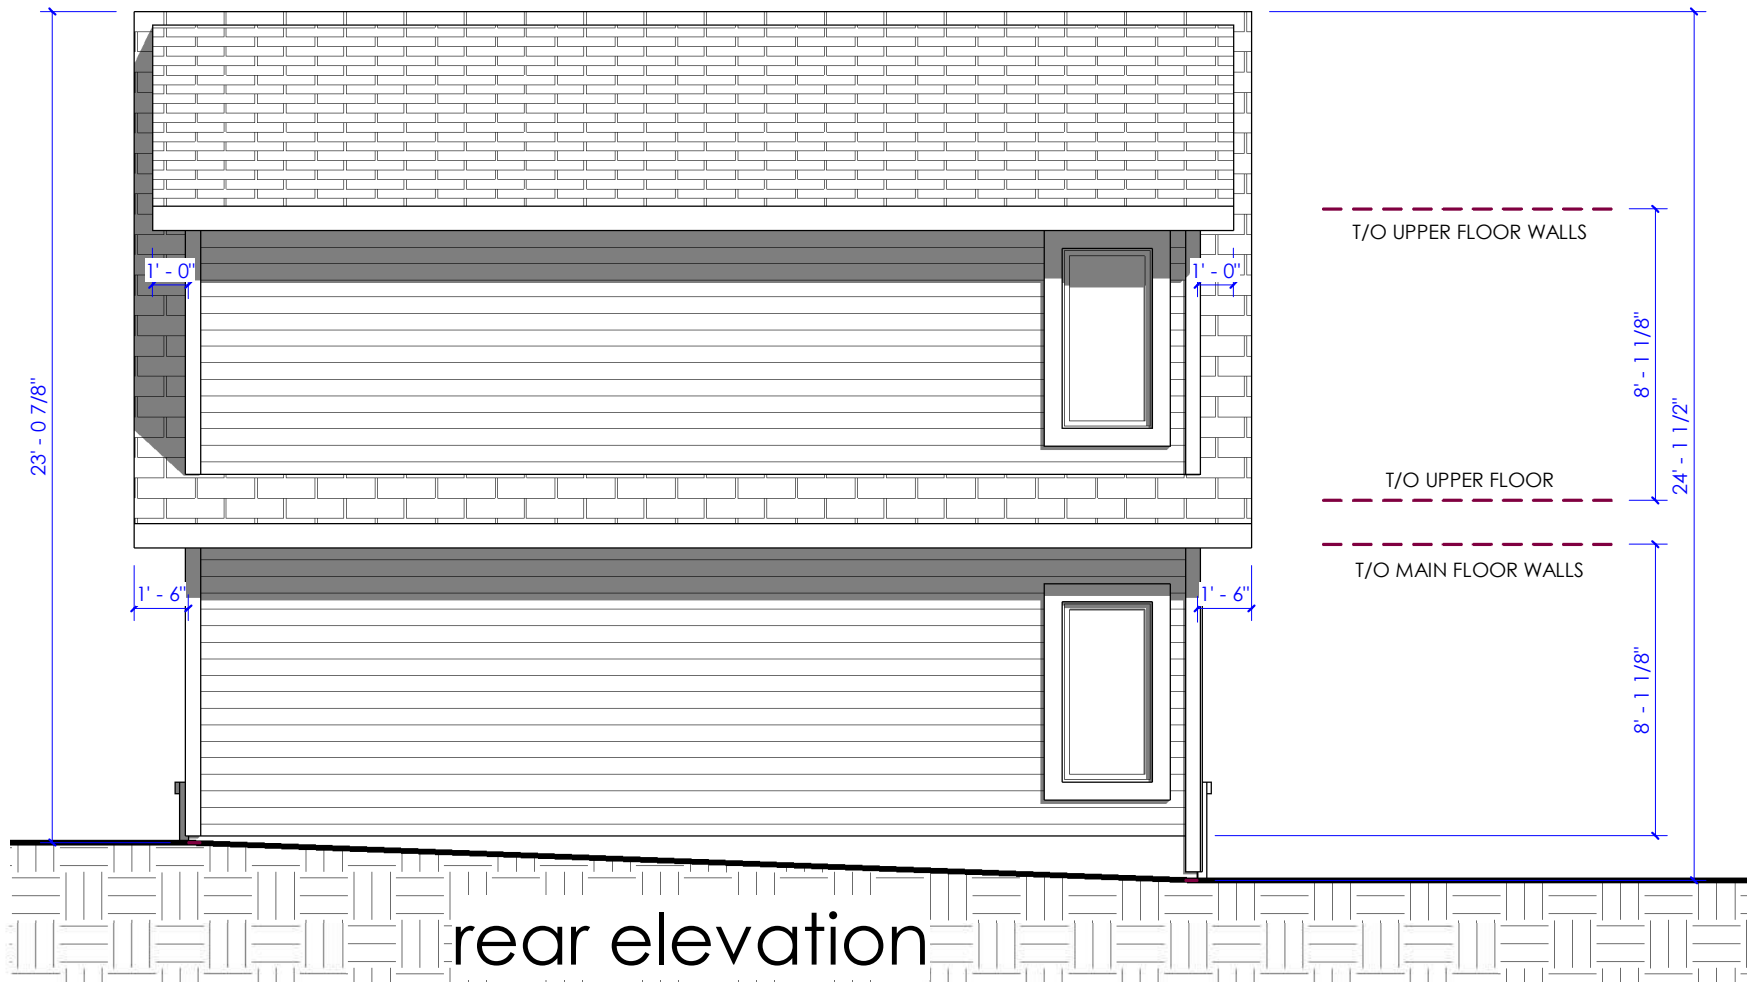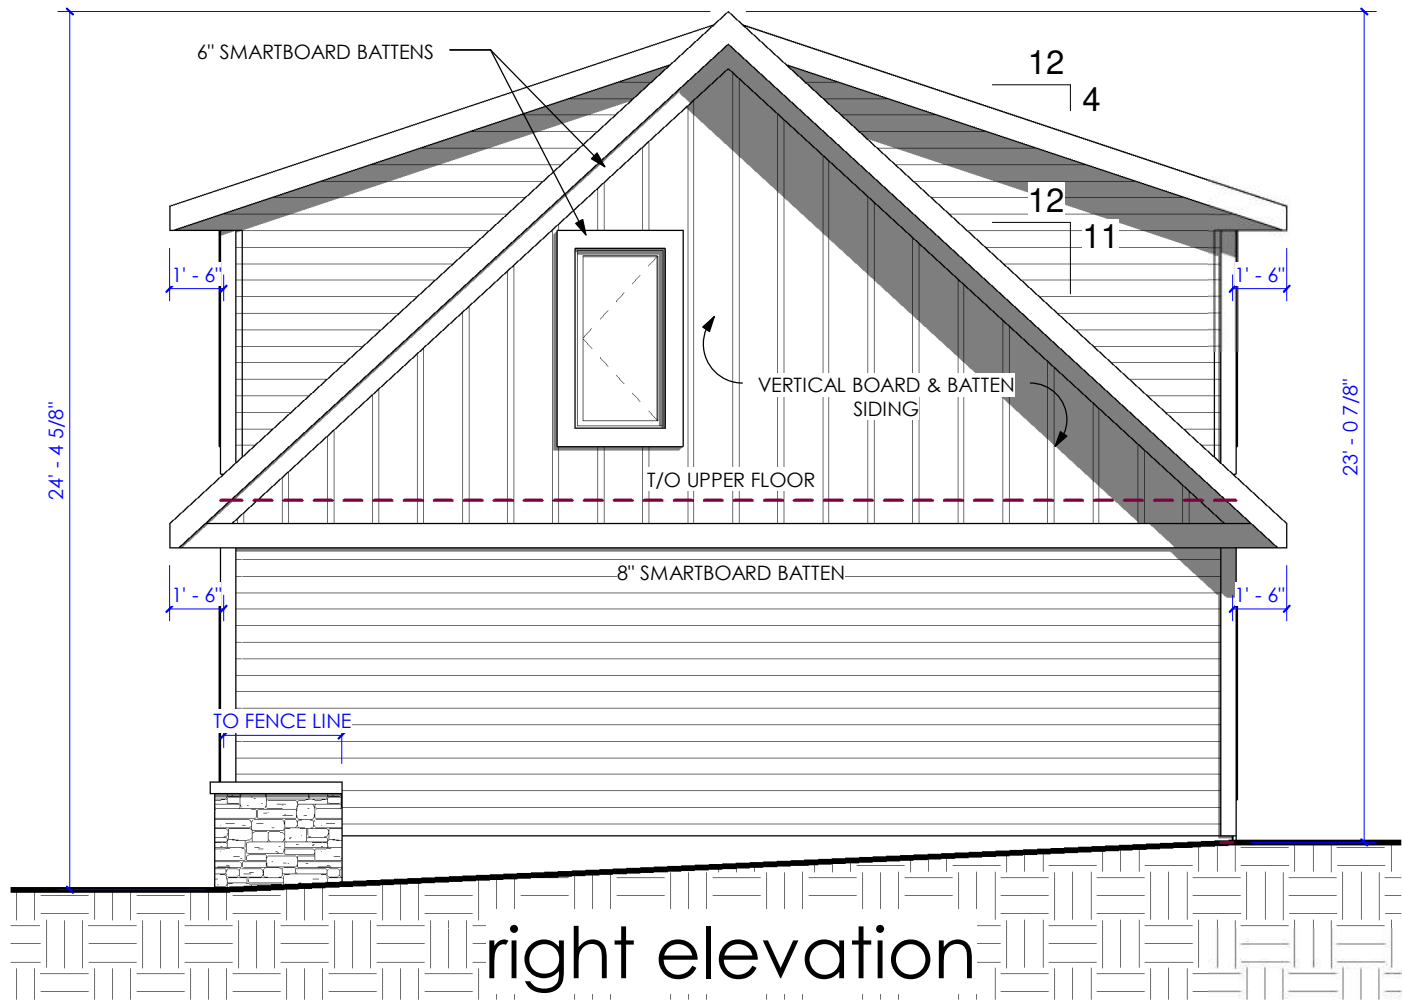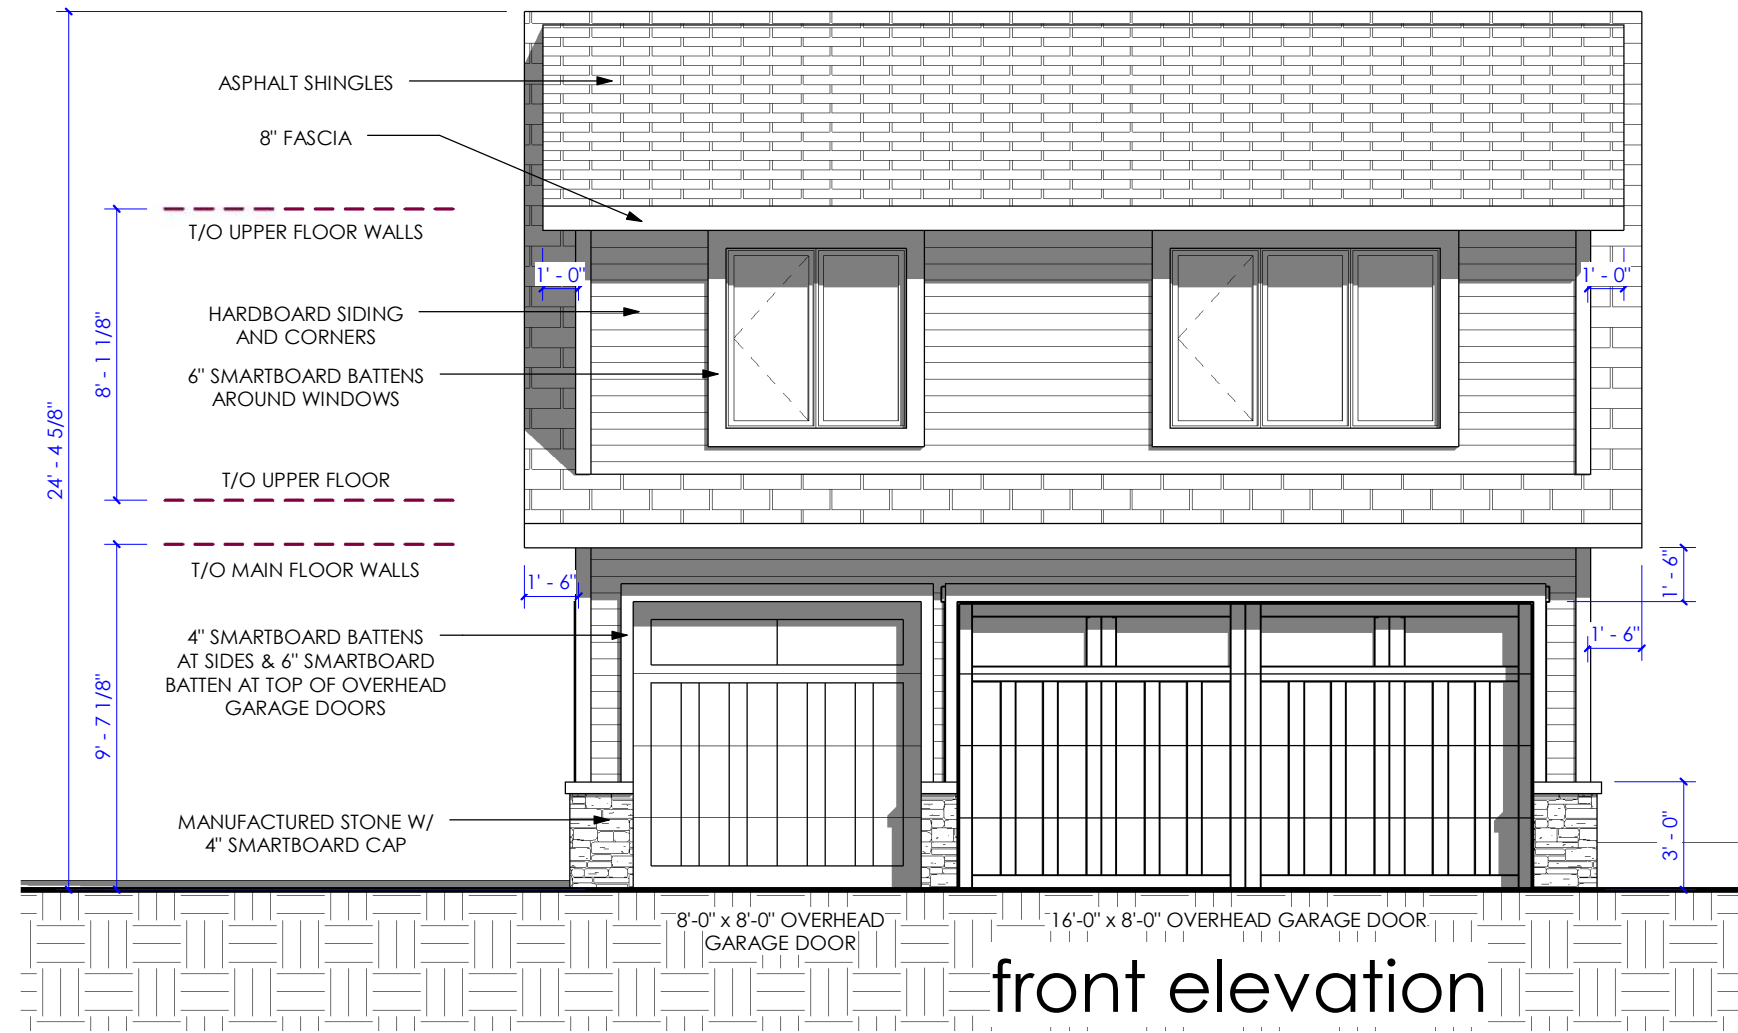

EXTERIOR ELEVATIONS

mkm design

mark k. matsubara, b.e.s. (arch), a.t.
residential design

p 403.938.7908
c 403.601.7306
mkmdesign@shaw.ca

CORNERSTONE
L V X V R Y H O M E S
"The Excitement is Building"

DESIGNER: M. k. M.	DATE: Mar. 10, 2026
REVISED BY:	DATE: REVISION:

PRINTED:
2026-03-10 4:47:51 PM

THIS PLAN IS PROPRIETARY.
IT IS PUBLISHED BY M. K. M. DESIGN INC.
ALL RIGHTS RESERVED INCLUDING
THE RIGHTS OF REPRODUCTION
ALL DIMENSIONS INDICATED
ARE FOR FRAMING PURPOSES AND
ARE TO BE CONFIRMED ON SITE

DRAWING NAME:
EXTERIOR ELEVATIONS

SCALE: 3/16" = 1'-0"

MODEL:
Backyard Suite

FLOOR AREA'S (sq.ft.)	
Main:	20
Upper:	704
Total:	*
Basement:	*
Garage:	764

STATUS: CONSTRUCTION SET

SIGNATURES:
X _____
X _____

CLIENT:

ADDRESS:
230 Calais Drive SW

LEGAL:

JOB #:

SHEET:
G - 1