

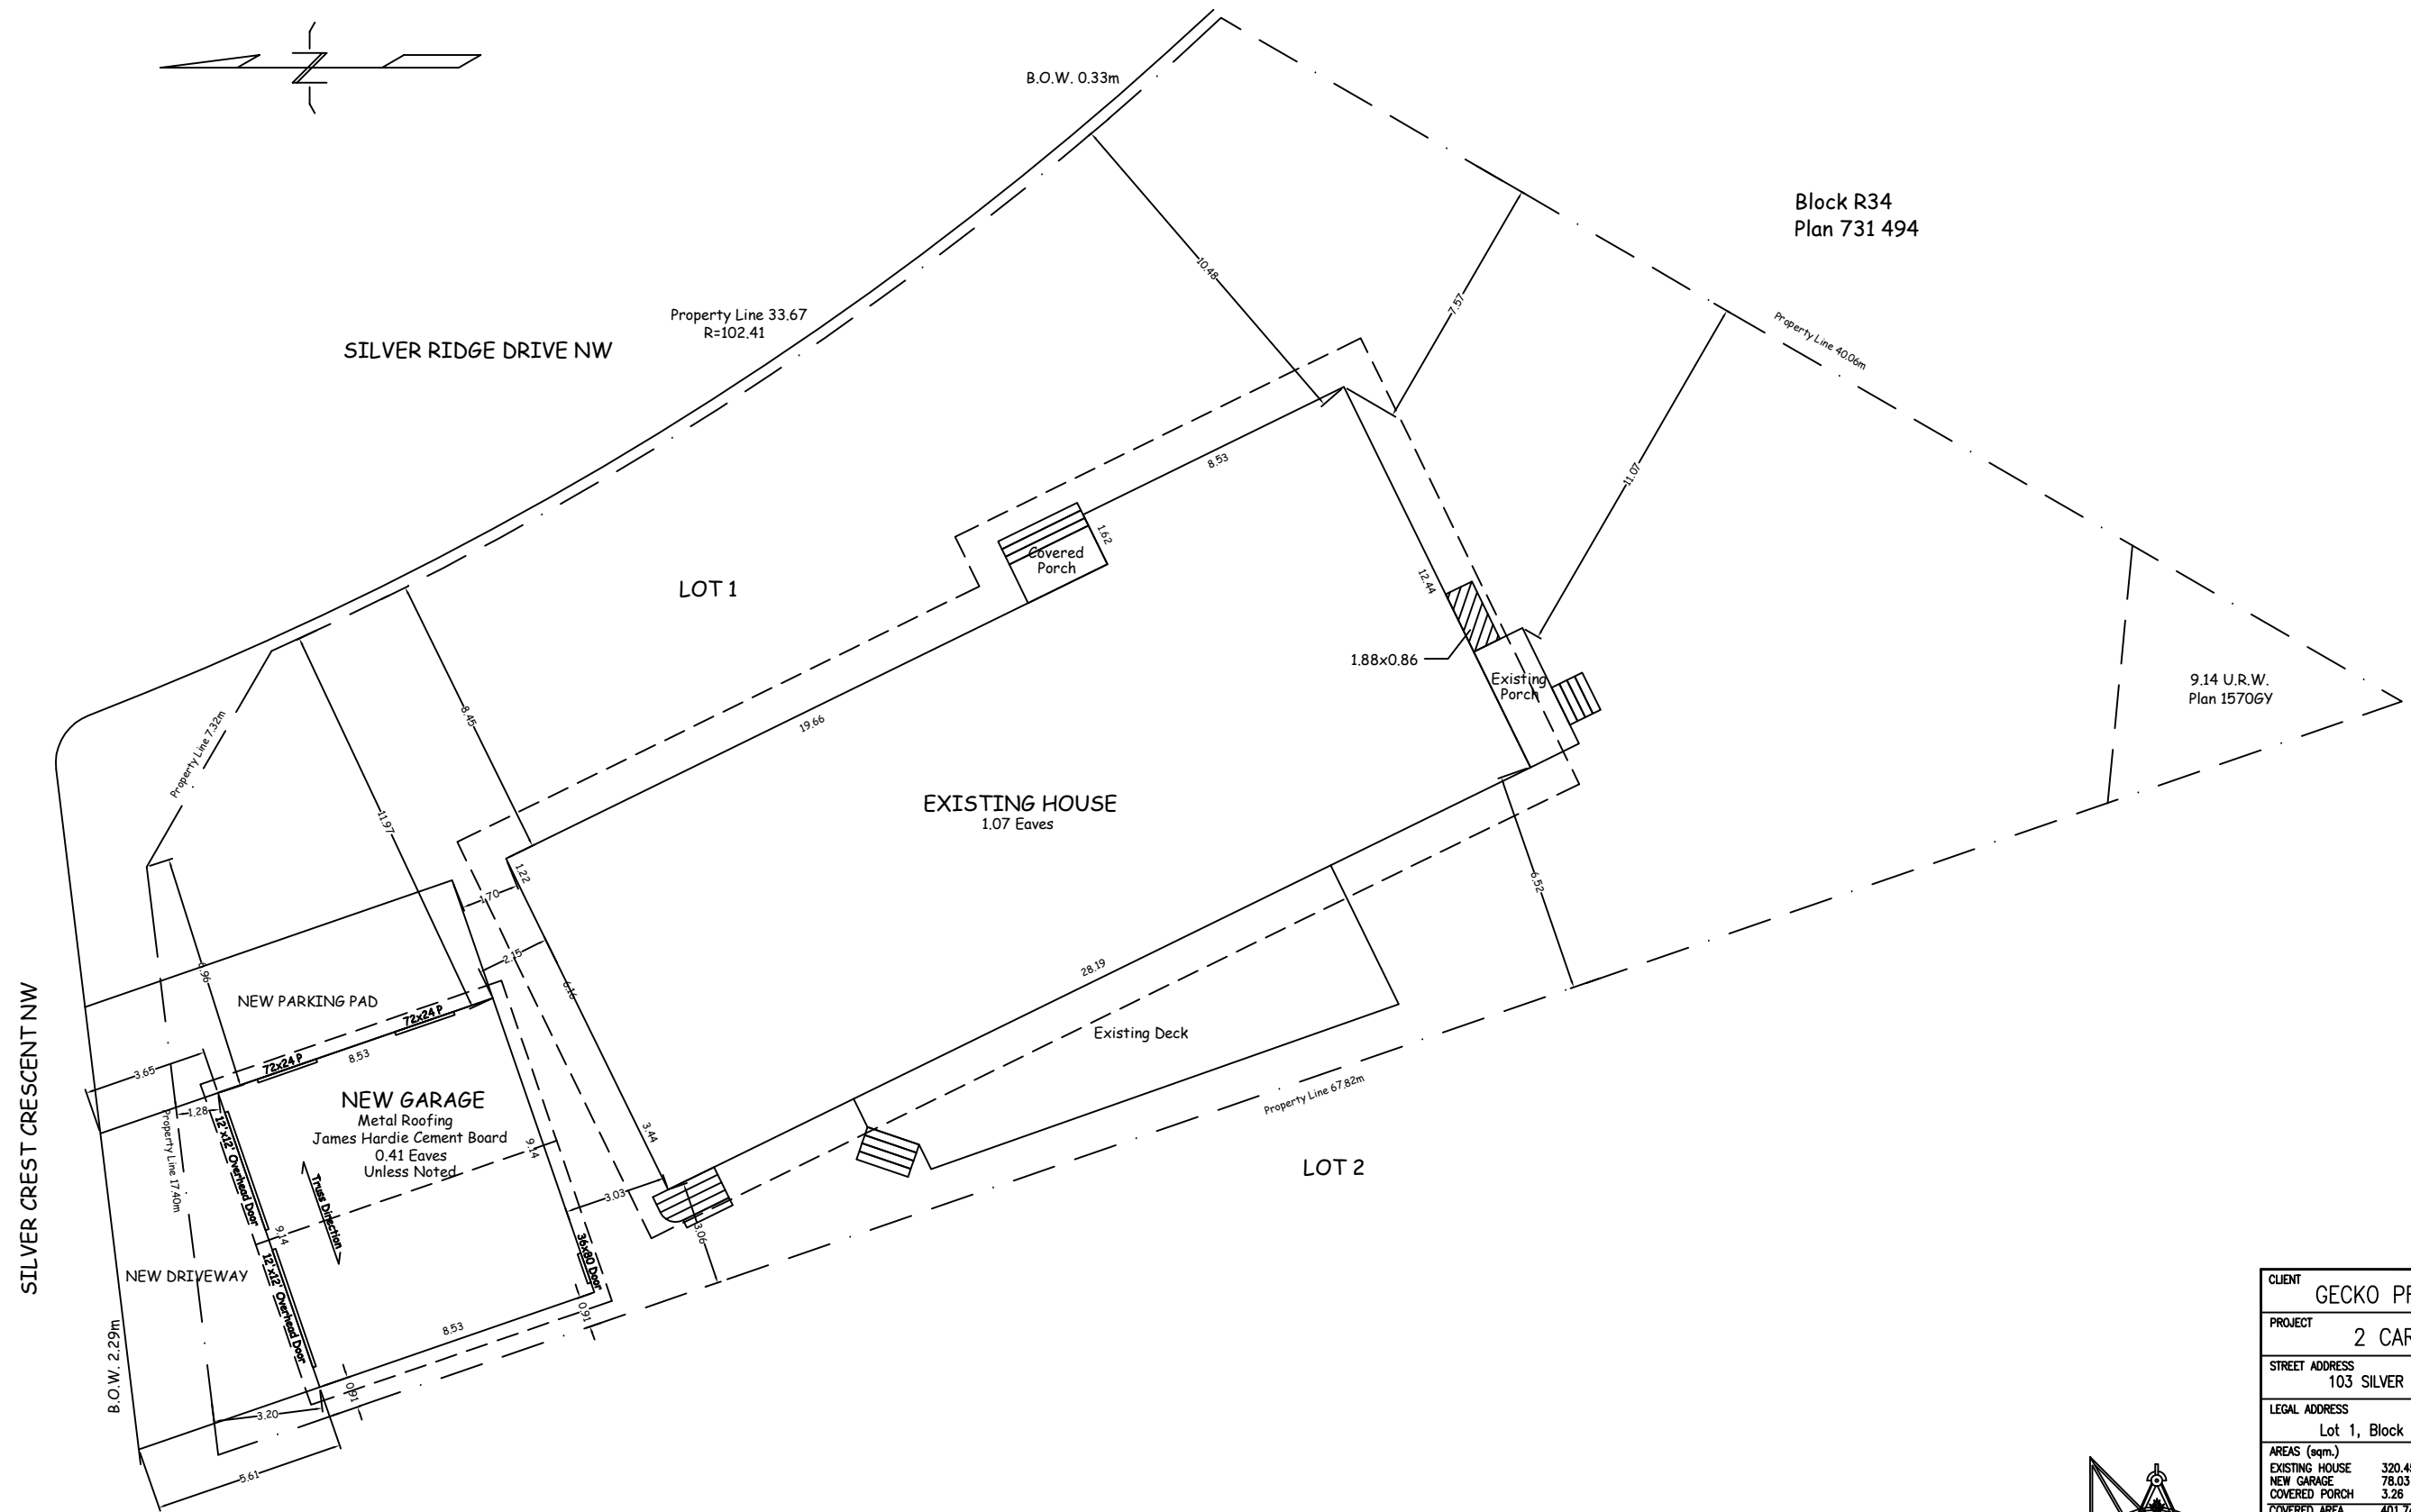


 


SITE PLAN

Block R34
Plan 731 494


9.14 U.R.W.
Plan 1570GY

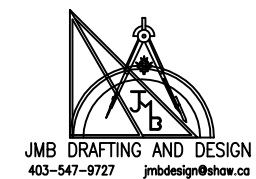


CLIENT GECKO PROJECTS LTD.			
PROJECT 2 CAR GARAGE			
STREET ADDRESS 103 SILVER CREST CRES. NW			
LEGAL ADDRESS Lot 1, Block 52, Plan 731 494			
AREAS (sqm.)			
EXISTING HOUSE	320.45	LOT	1356.81
NEW GARAGE	78.03	COVERAGE	29.61 %
COVERED PORCH	3.26		
COVERED AREA	401.74		
DATE Jul 1, 2026	REVISION DATE Jul 6, 2026		
SCALE 1:200	DRAWING # 46665-S01		

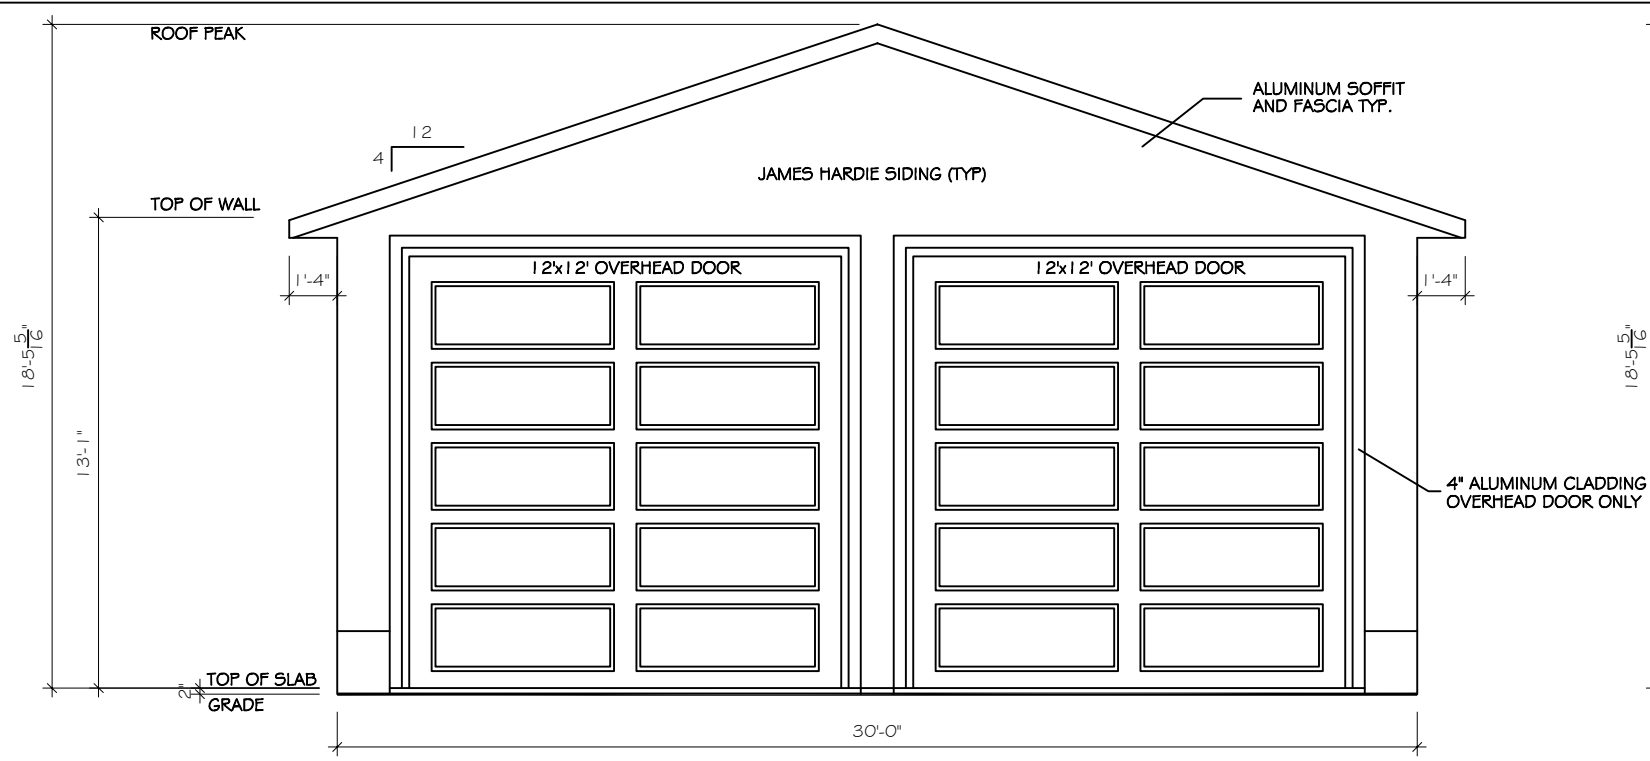


NORTH ELEVATION

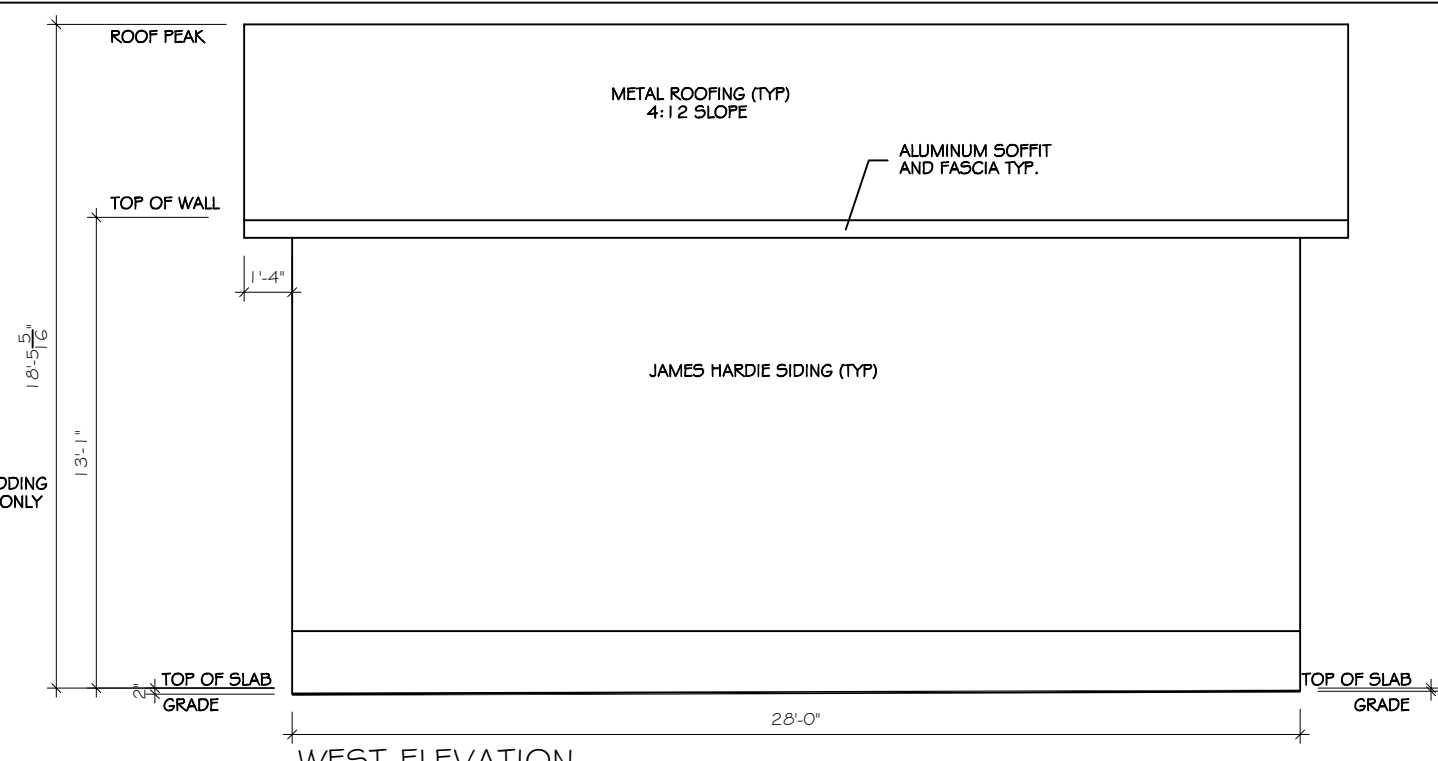


WEST ELEVATION

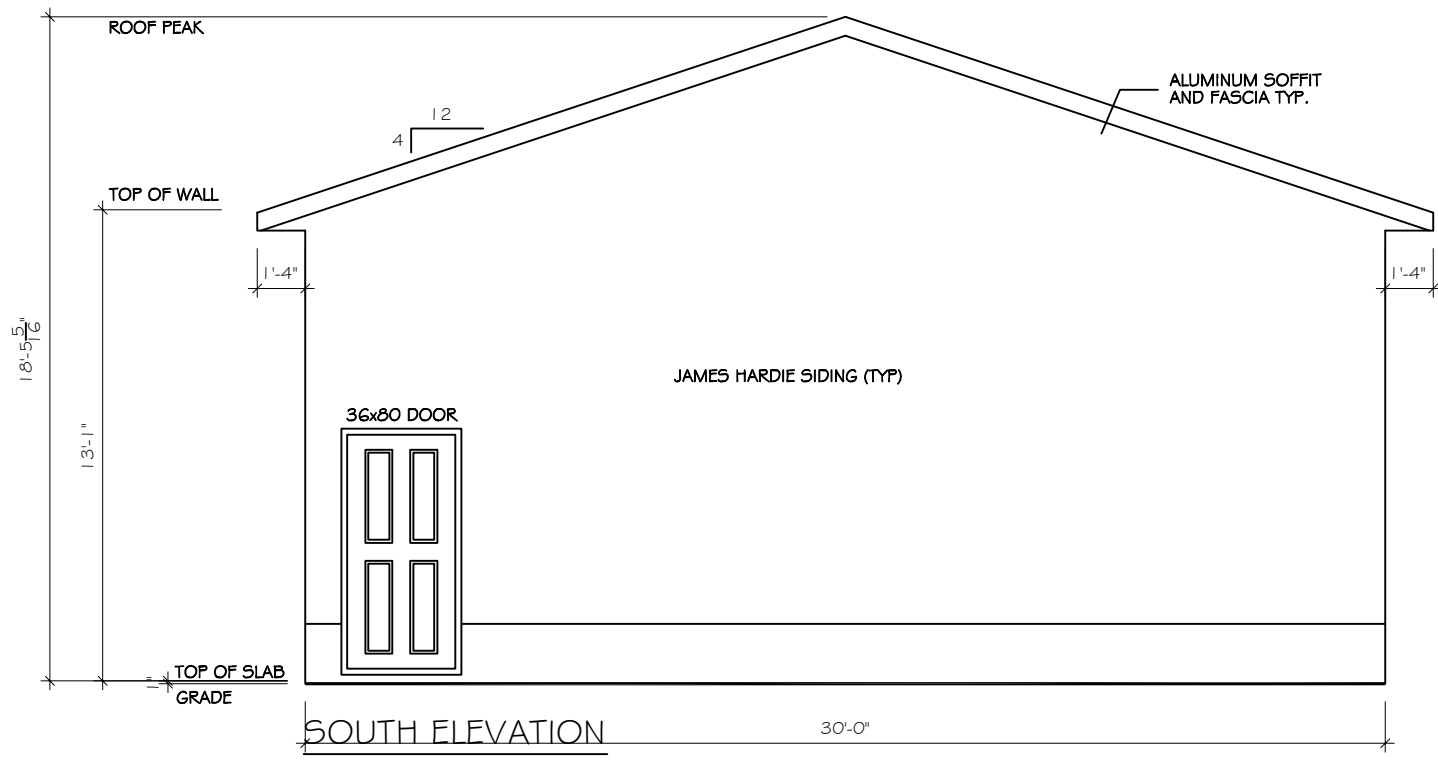

SOUTH ELEVATION

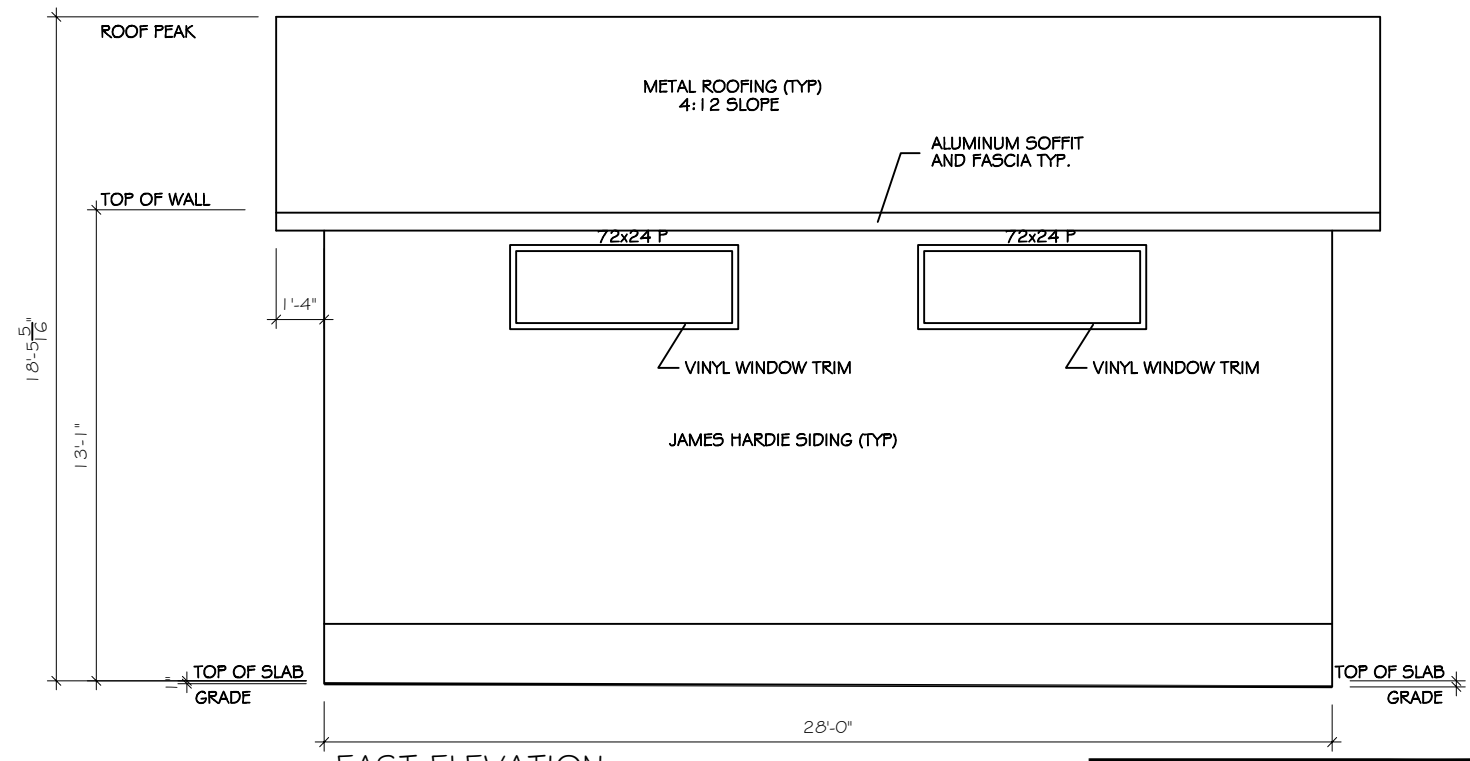

EAST ELEVATION

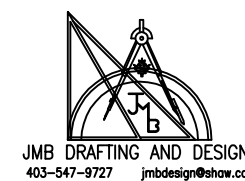

JMB DRAFTING AND DESIGN
403-547-9727 jmbdesign@shaw.ca

CLIENT GECKO PROJECTS LTD.	
PROJECT 2 CAR GARAGE	
STREET ADDRESS 103 SILVER CREST CRES NW	
LEGAL ADDRESS Lot 1, Block 52, Plan 731 494	
AREAS (sqft.) Garage 840	
DATE Jul 1, 2026	REVISION DATE Jul 6, 2026
SCALE 3/16"=1'-0"	DRAWING # 46665-A01