
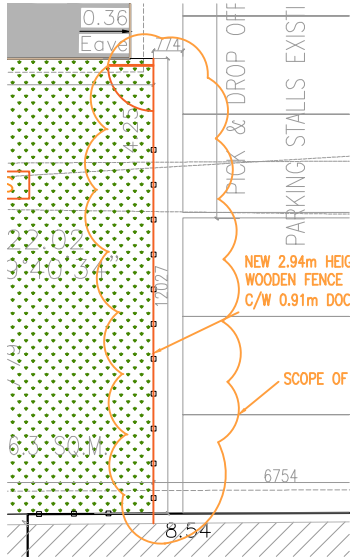
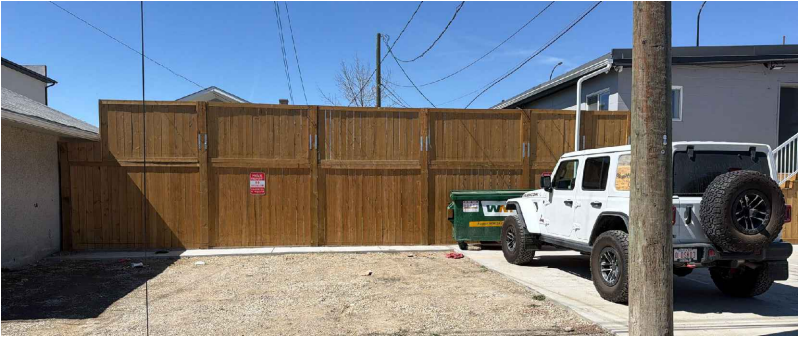


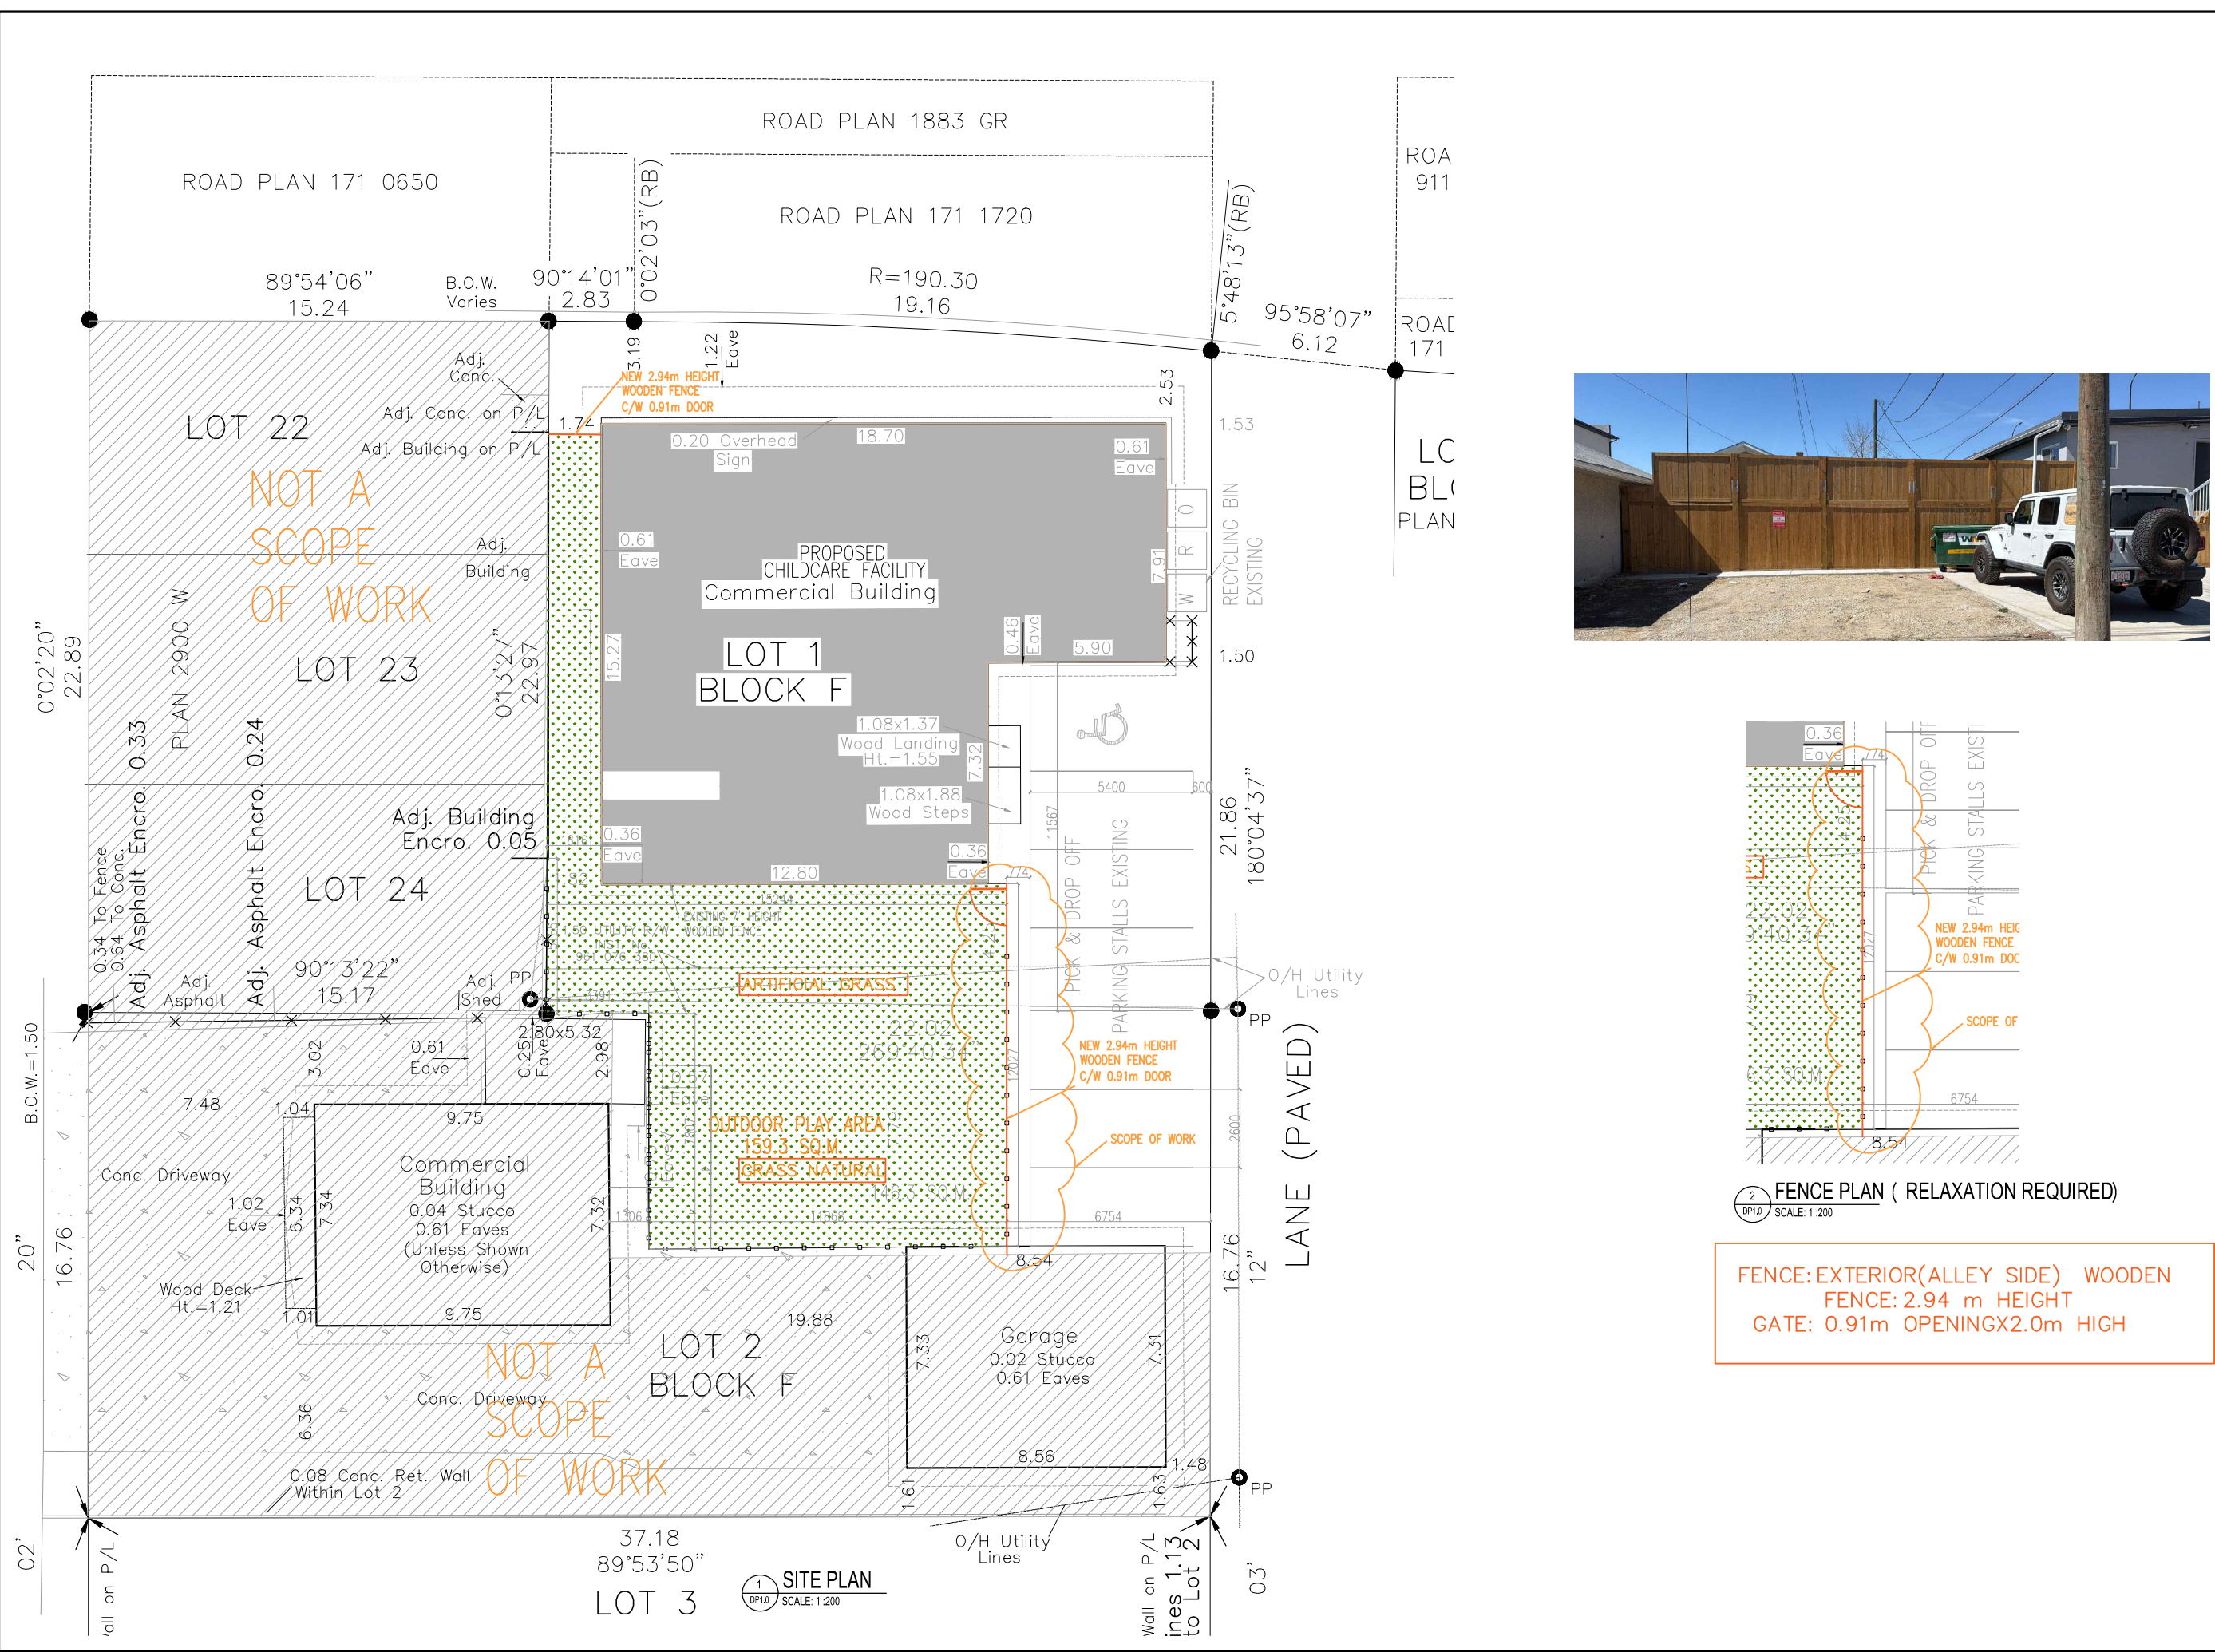

2 FENCE PLAN (RELAXATION REQUIRED)
DP1.0 SCALE: 1:200

FENCE: EXTERIOR(ALLEY SIDE) WOODEN
FENCE: 2.94 m HEIGHT
GATE: 0.91m OPENINGX2.0m HIGH

KA ASSOCIATES INC.

RESIDENTIAL COMMERCIAL & INTERIOR

184 MARTINWOOD WAY NE
CALGARY, AB. T3J 3H8
T: 403 889 6836 F: 403 453 7866
E-Mail: khalid@kaaa.ca
Website: kaarc.ca

CONSULTANTS

SCOPE OF WORK:
RELAXATION FOR THE FENCE HEIGHT

CLIENT:

CALGARY AB

PROJECT:

SPARKLING KIDS DAYCARE

C. ADDRESS:

1810 42 ST SE, CALGARY /
4303 17 AVE SE, CALGARY

L. ADDRESS:

LOT 1 AND 2 BLOCK F
PLAN 1883 GR

These blueprints are the property of KA ASSOCIATES INC.
All rights reserved, including the right of reproduction, in whole or in part or any form without the written permission of KA ASSOCIATES INC.

10	28.04.2026	ISSUED FOR DP FOR RELAXATION OF FENCE HEIGHT
9	24.03.2026	ISSUED FOR QUICK RELEASE BP
8	27.03.2025	IFC
7	27.02.2025	REVISED FOR BP SUBMISSION
6	22.01.2025	REVISED FOR BP
5	15.12.2024	ISSUED FOR BP
4	23.09.2024	ISSUED FOR DP
3	18.09.2024	FOR FINAL CLIENT REVIEW
2	20.06.2024	FOR CLIENT REVIEW
1	05.06.2024	START
MARK	DATE	DESCRIPTION

PROJECT NO: KAN2422

CAD DWG FILE: BP1.0 SITE PLANNING

DRAWN BY:

CHECK'D BY:

COPYRIGHT:

SHEET TITLE

SITE PLAN
FENCE PLAN

SHEET No:

DP1.0

THIS DRAWING MUST NOT BE SCALED. THE GENERAL CONTRACTOR SHALL VERIFY ALL DIMENSIONS, DATUM, AND LEVELS PRIOR TO COMMENCEMENT OF WORK. ALL ERRORS AND OMISSIONS TO BE REPORTED IMMEDIATELY TO THE DESIGNER. VARIATIONS AND MODIFICATIONS TO WORK SHOWN ON THESE DRAWINGS SHALL NOT BE CARRIED OUT WITHOUT WRITTEN PERMISSION FROM THE DESIGNER. THIS DRAWING IS THE EXCLUSIVE PROPERTY OF THE DESIGNER AND CAN BE REPRODUCED ONLY WITH THE PERMISSION OF THE DESIGNER.