

 


3415 BONITA CRESCENT N.W

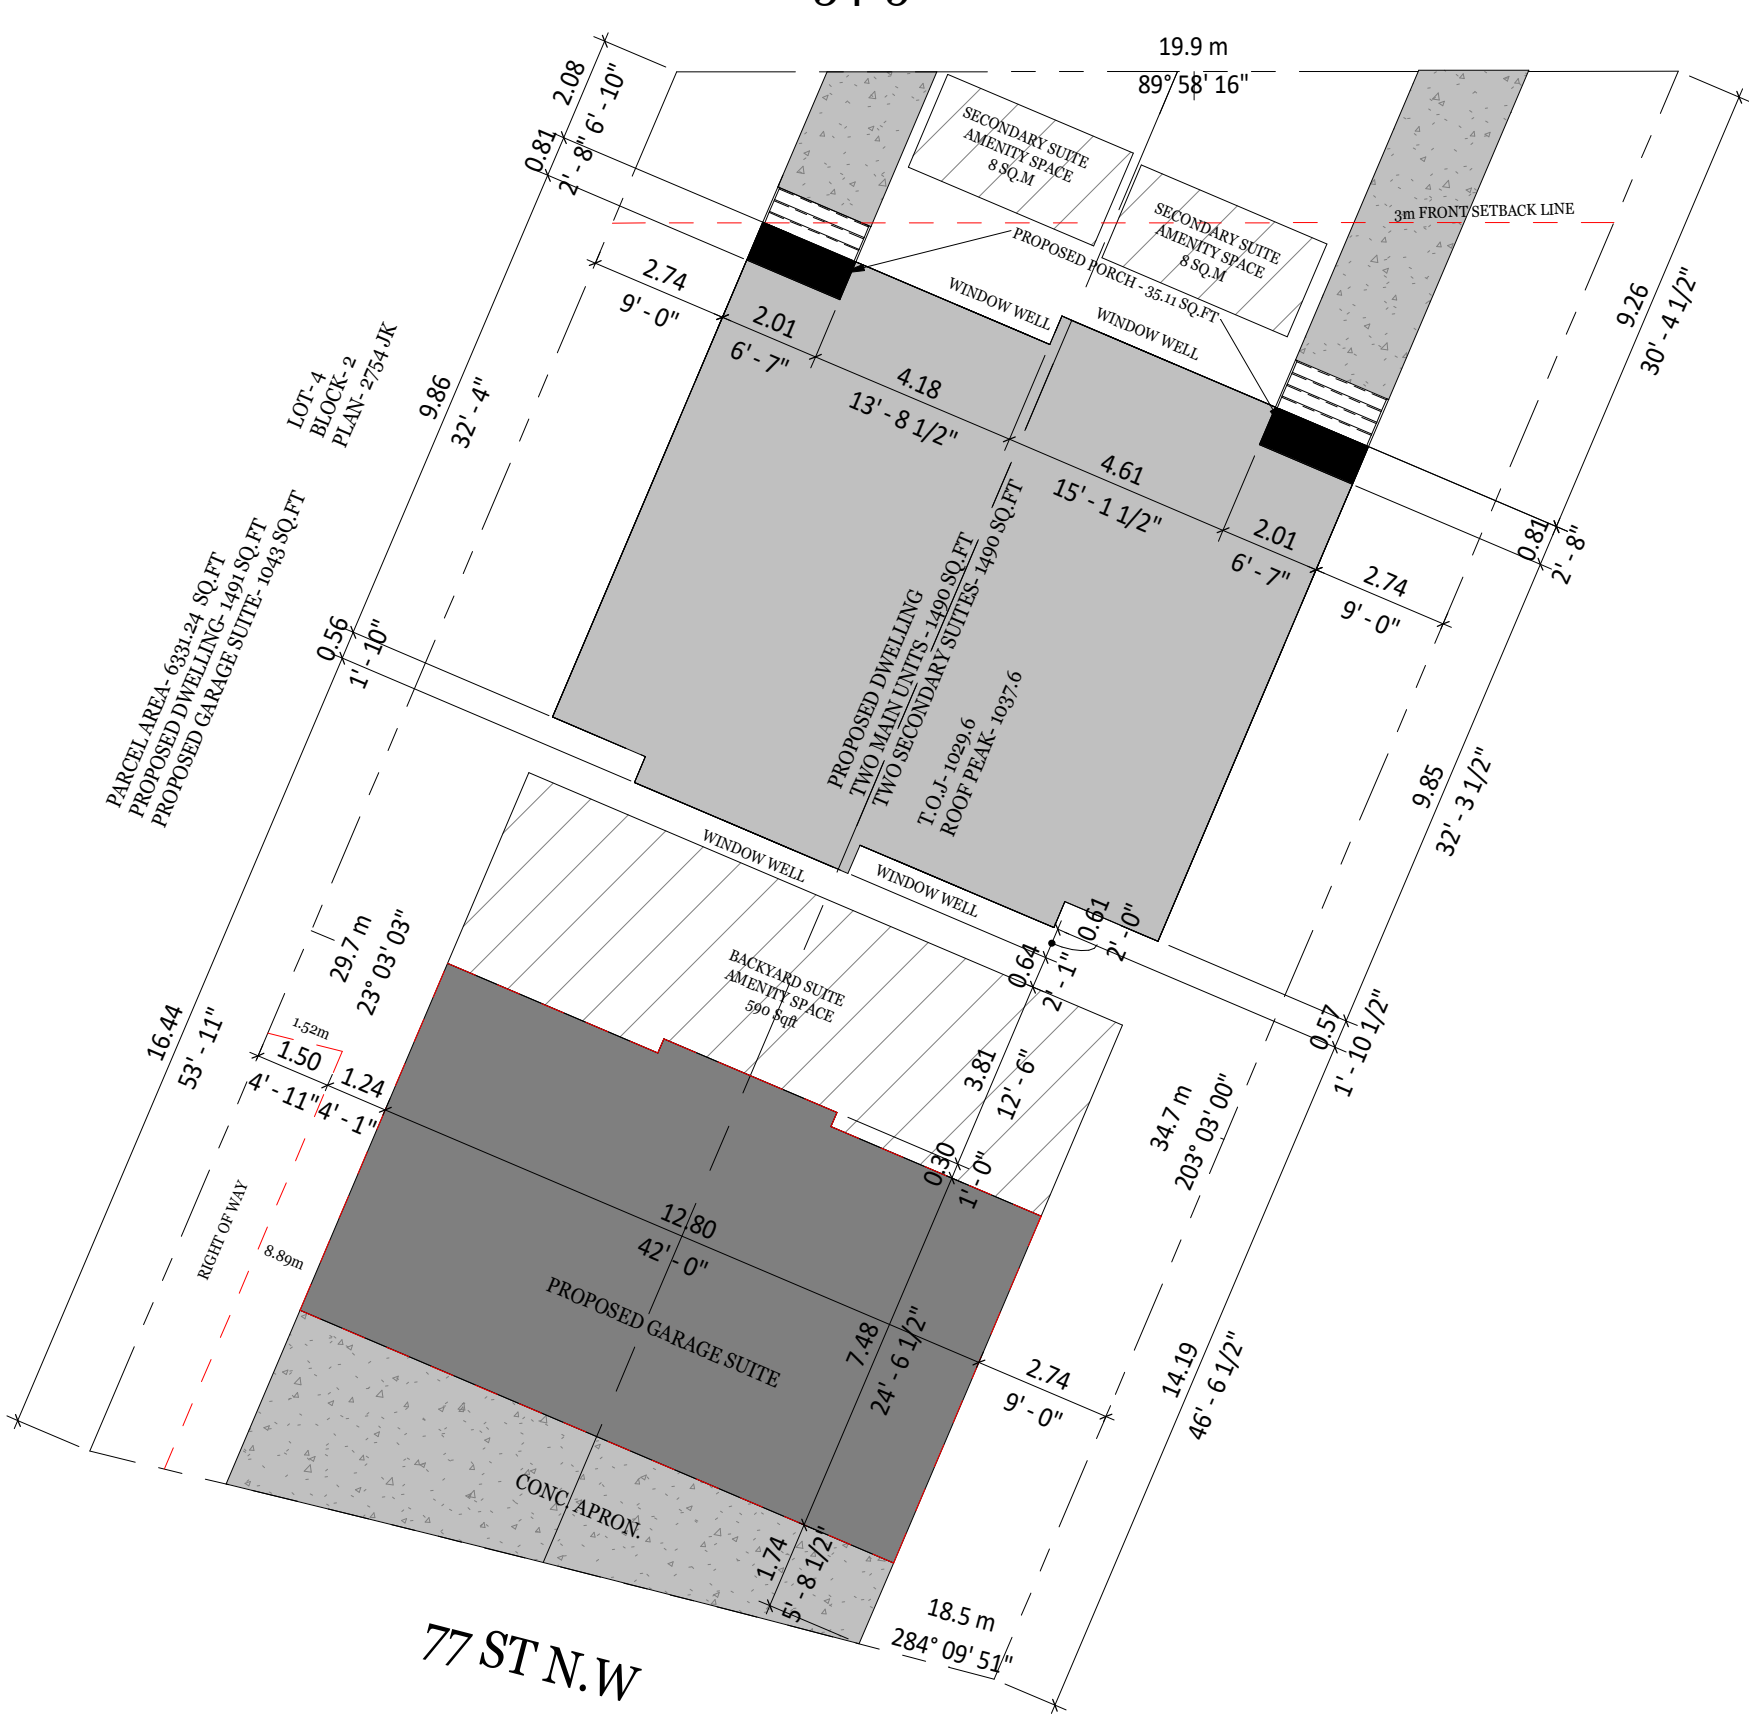

SHEET NUMBER A01	DRAWN BY DM	3415 BONITA CRESCENT NW	Schedule			GENERAL NOTES DO NOT SCALE DRAWINGS. DRAWINGS ARE TO BE READ IN CONJUNCTION WITH ALL OTHER APPLICABLE CONSULTANT DRAWINGS CONTRACTOR IS TO CONFIRM AND COORDINATE ALL DETAILS WITH SITE CONDITIONS AND OTHER CONSULTANT DRAWINGS PRIOR TO STARTING CONSTRUCTION.	TUSHAR@RUDRADESIGNSCA.COM +1 825-558-4074 +1 403-418-5291	
			NO.	ISSUE	Date			
SITE PLAN								

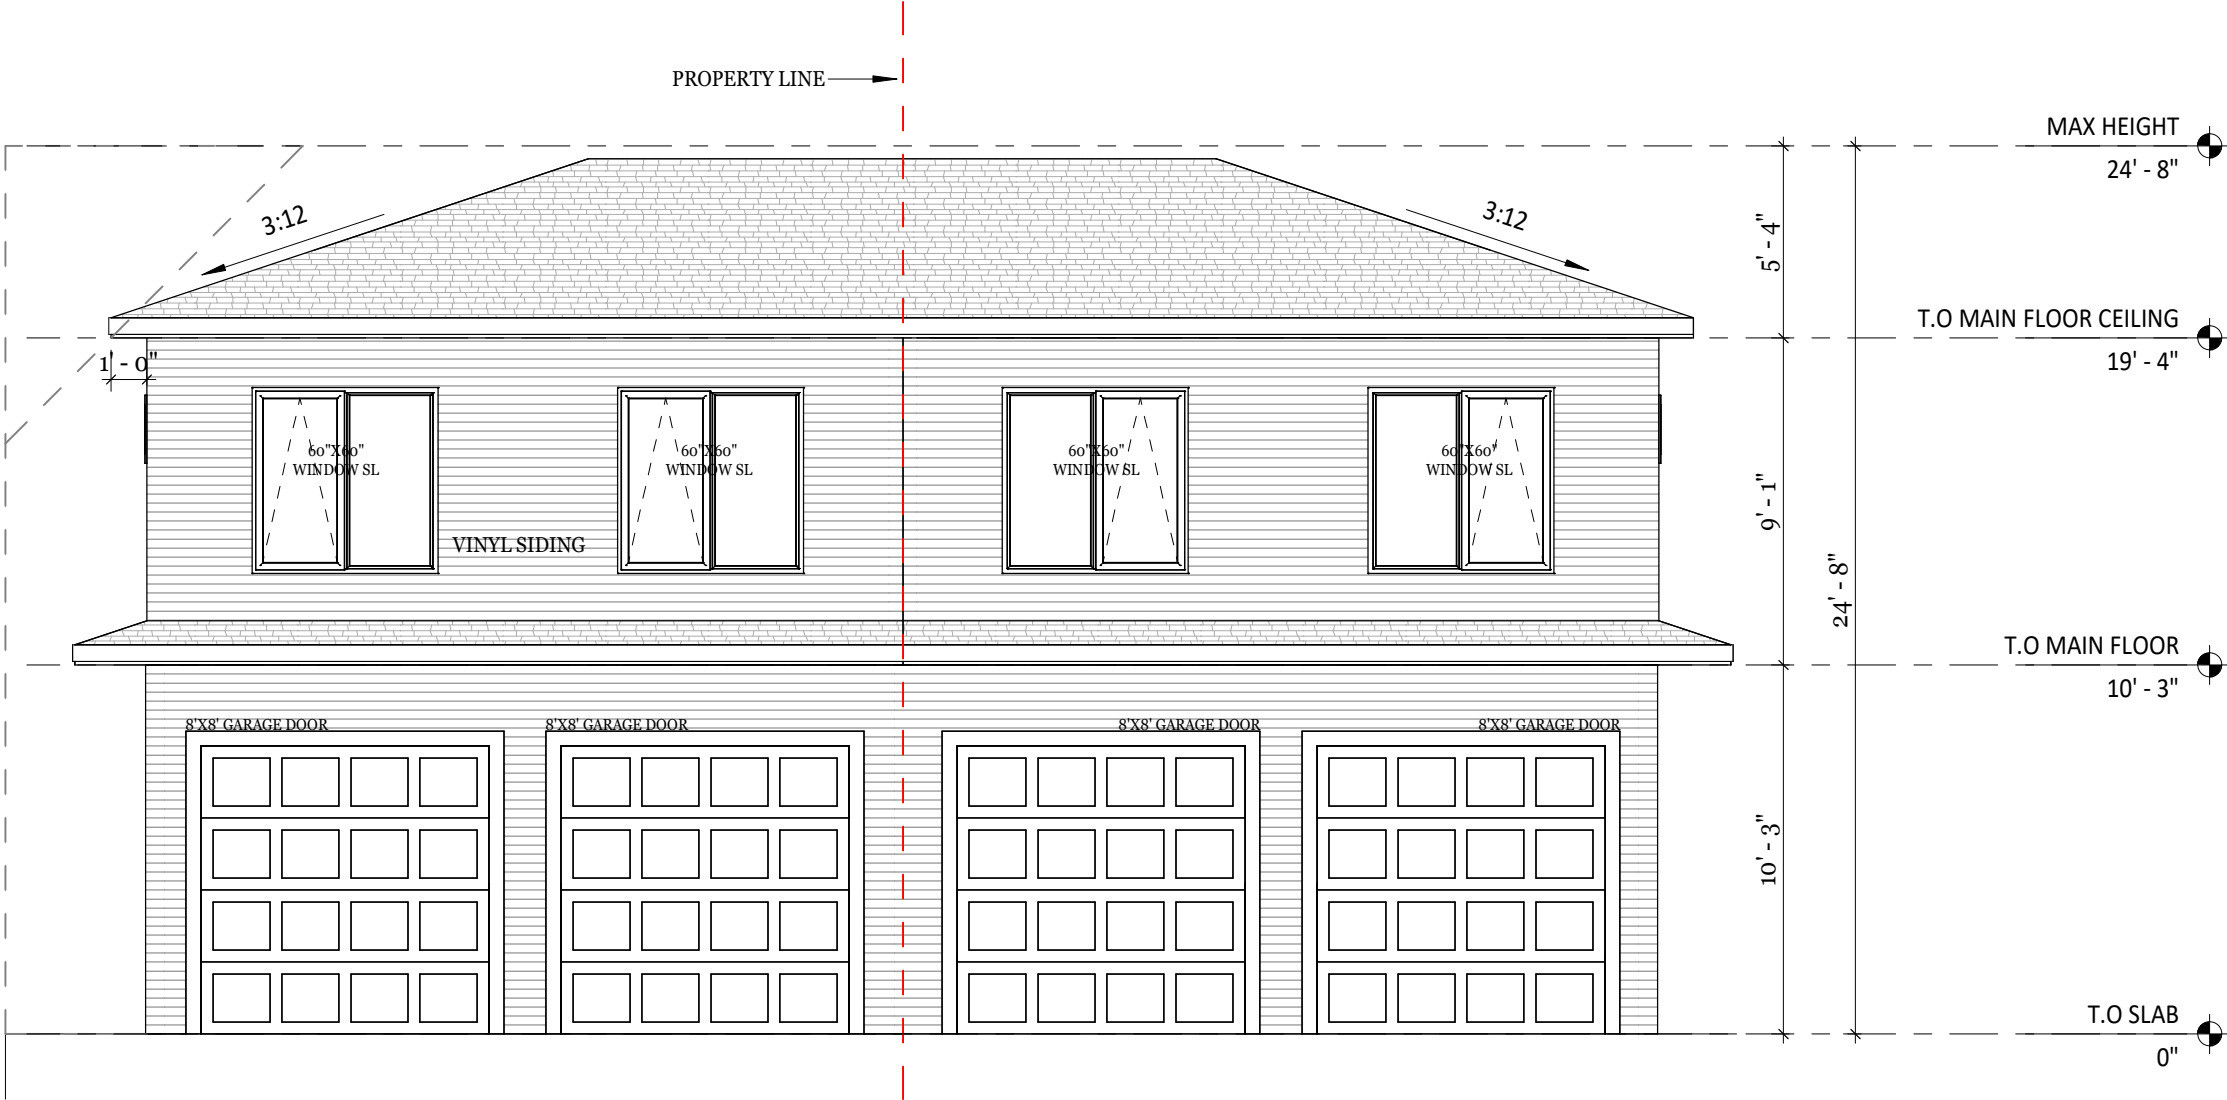

TUSHAR@RUDRADESIGNSCA.COM


+1 825-558-4074
+1 403-418-5291

DO NOT SCALE DRAWINGS.
DRAWINGS ARE TO BE READ IN CONJUNCTION WITH ALL
OTHER APPLICABLE CONSULTANT DRAWINGS
CONTRACTOR IS TO CONFIRM AND COORDINATE ALL
DETAILS WITH SITE CONDITIONS AND OTHER
CONSULTANT
DRAWINGS PRIOR TO STARTING CONSTRUCTION.

3415 BONITA CRES NW


NO.	ISSUES	DATE	ELEVATIONS	
			PROJECT NUMBER	GS
			DRAWN BY	DM
			SCALE	3/16" = 1'-0"

A103

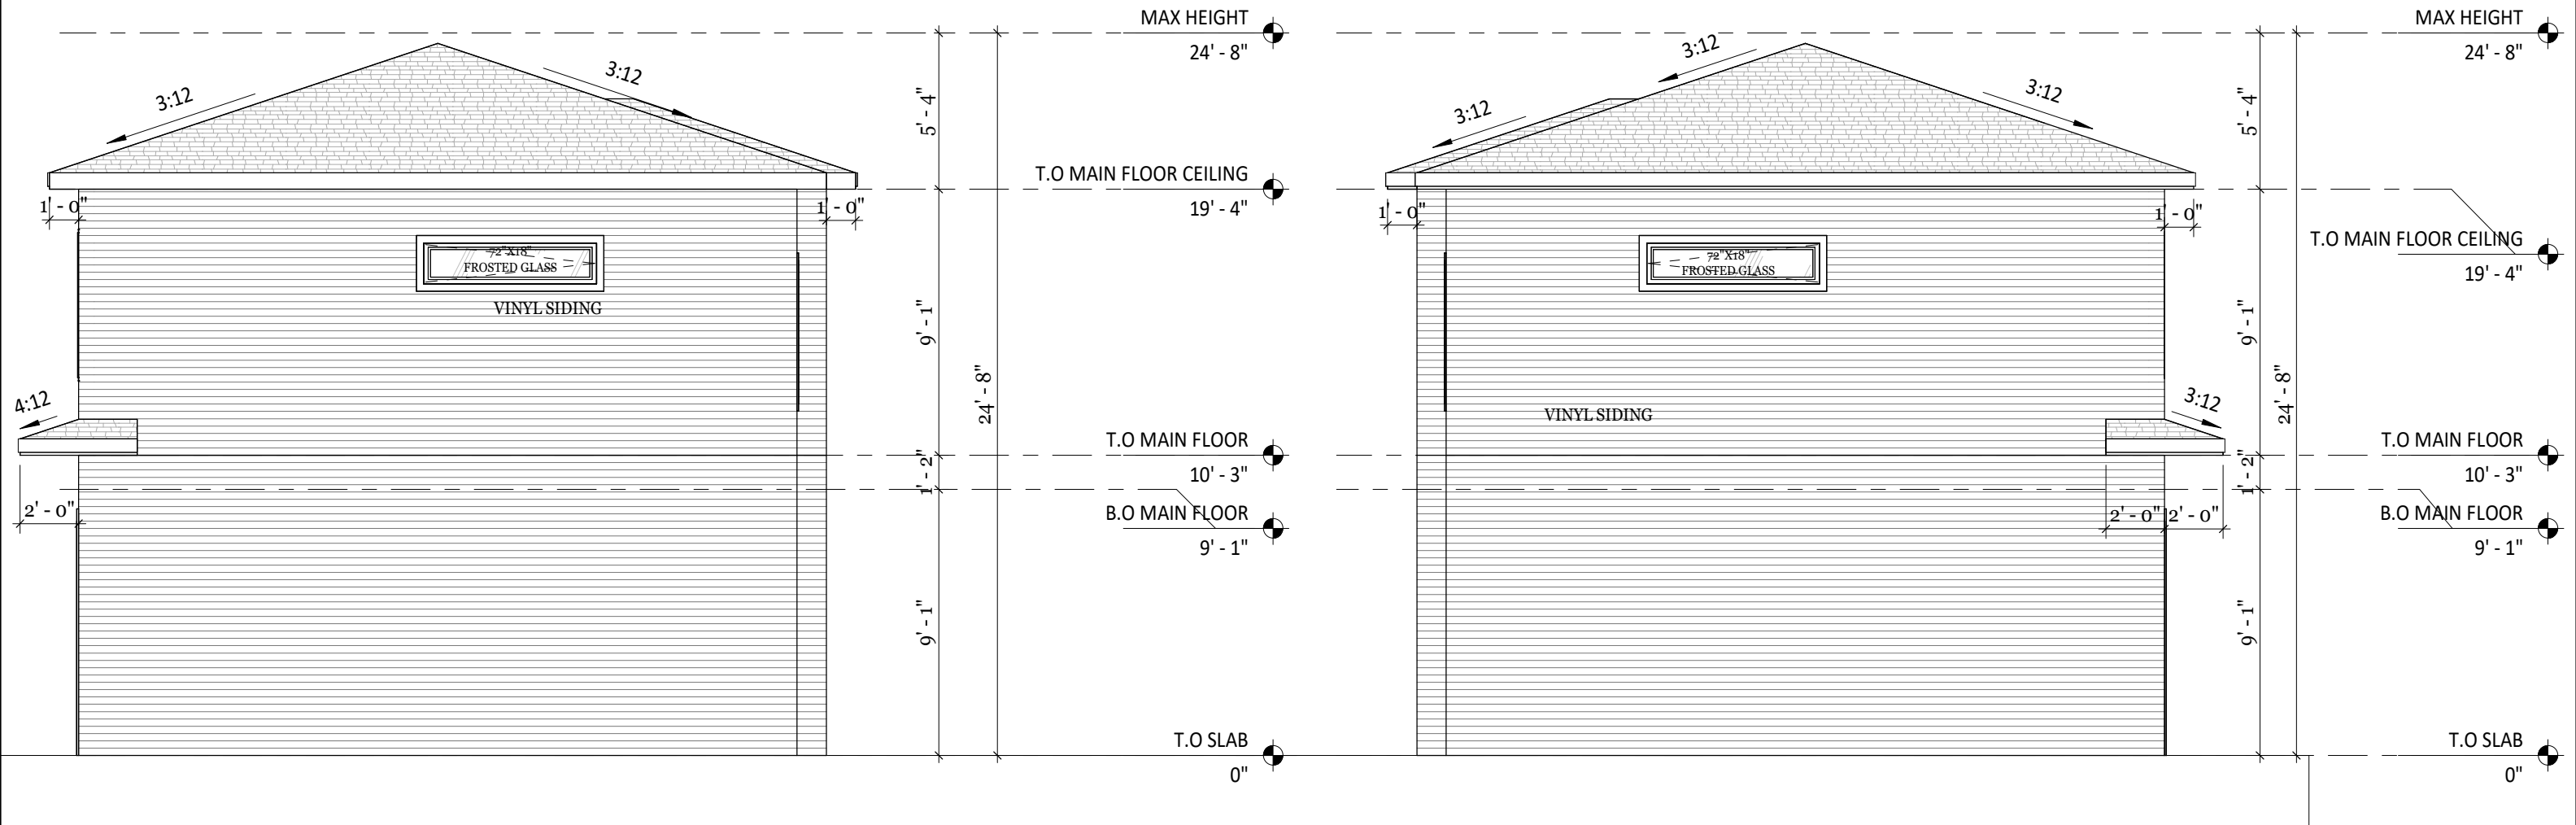

1 LEFT ELEVATION
3/16" = 1'-0"

2 RIGHT ELEVATION
3/16" = 1'-0"

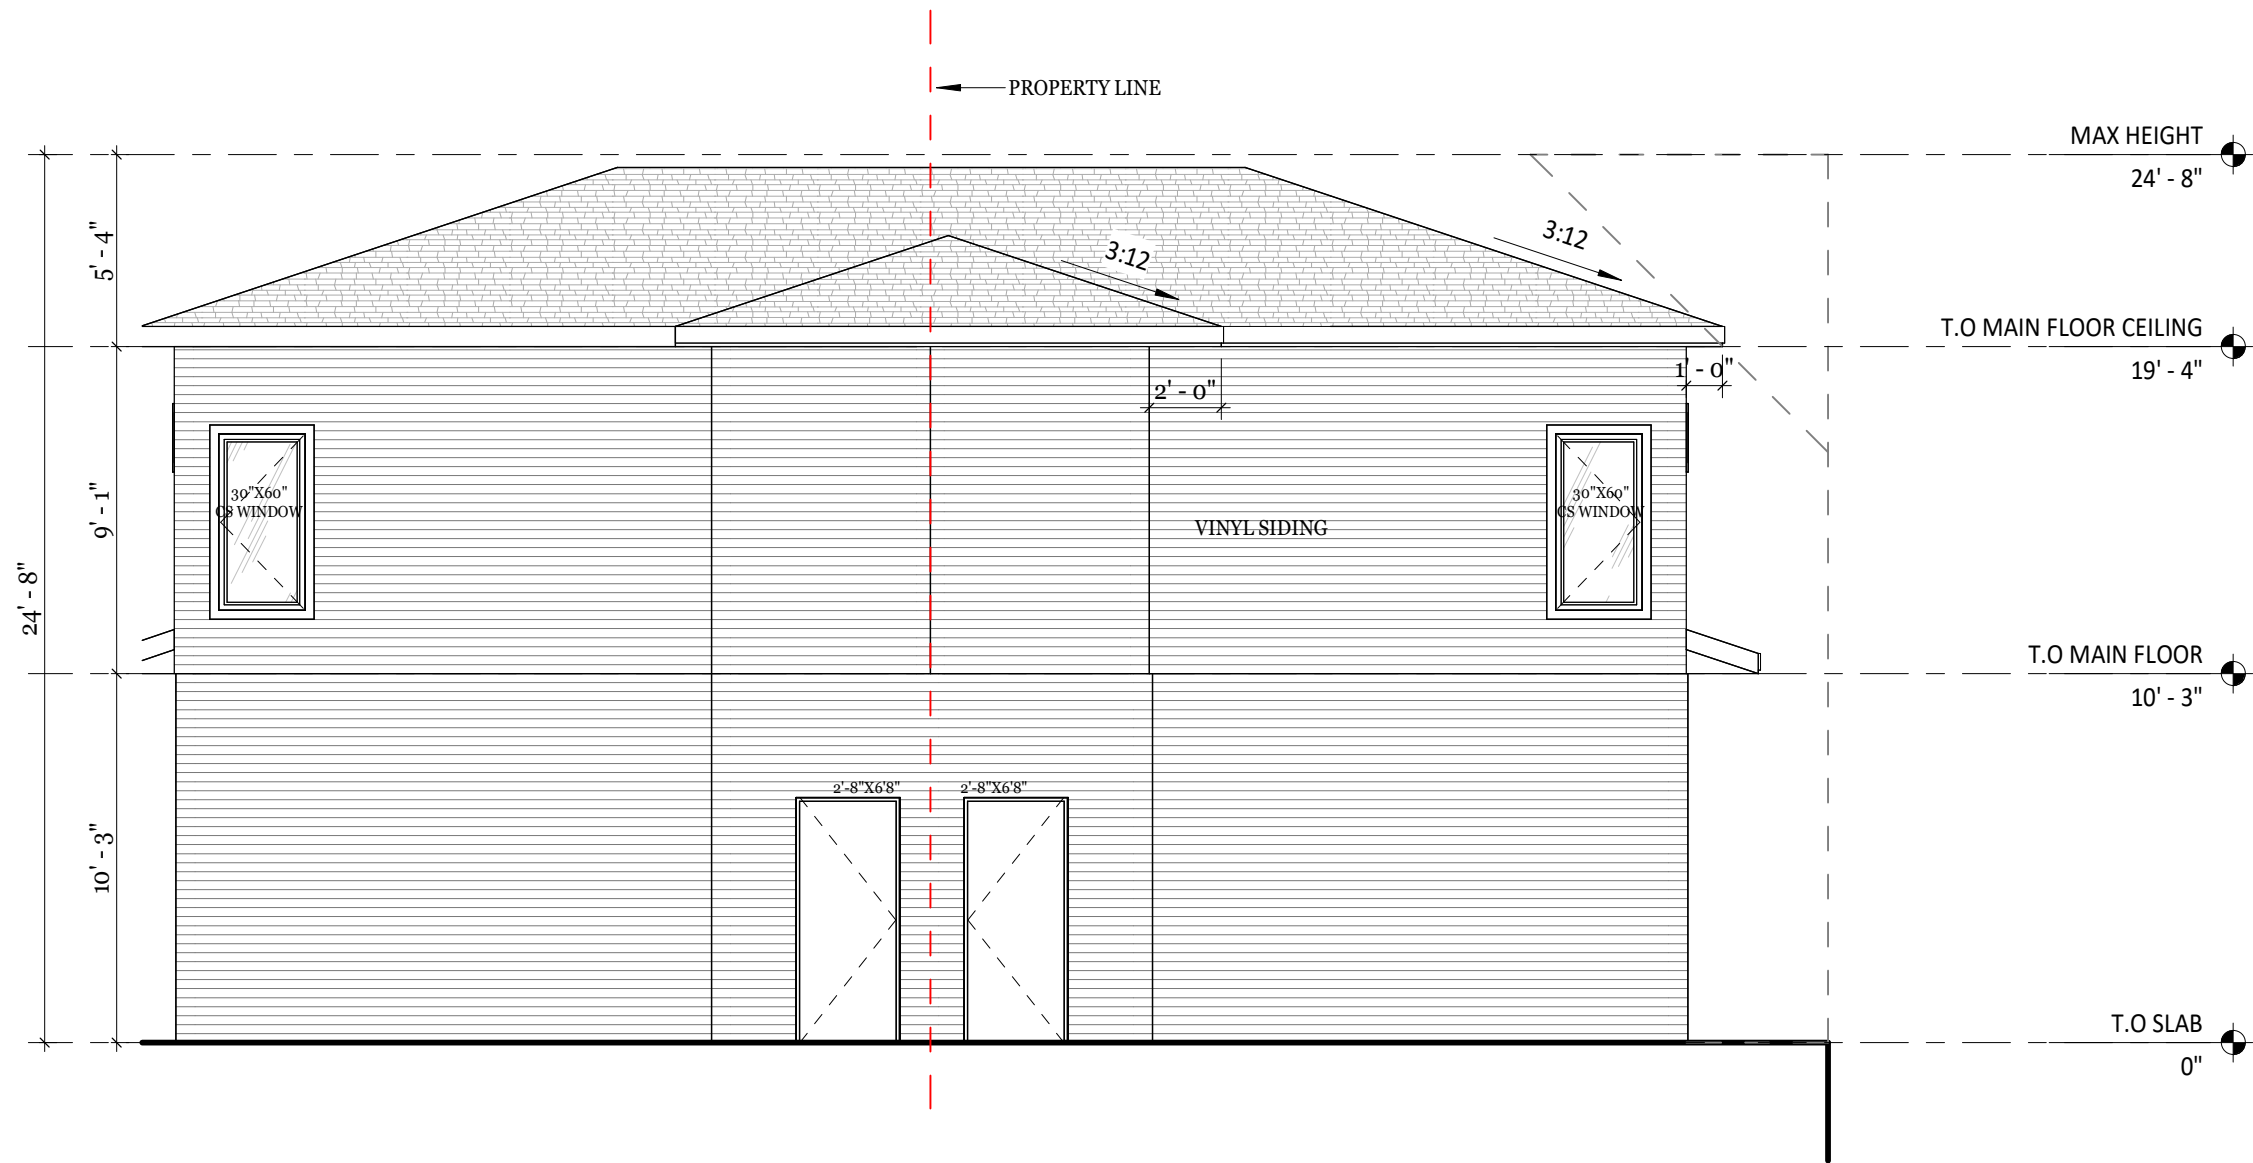

TUSHAR@RUDRADESIGNSCA.COM

+1 825-558-4074
+1 403-418-5291

DO NOT SCALE DRAWINGS.
DRAWINGS ARE TO BE READ IN CONJUNCTION WITH ALL
OTHER APPLICABLE CONSULTANT DRAWINGS
CONTRACTOR IS TO CONFIRM AND COORDINATE ALL
DETAILS WITH SITE CONDITIONS AND OTHER
CONSULTANT
DRAWINGS PRIOR TO STARTING CONSTRUCTION.

3415 BONITA CRES NW

NO.	ISSUES	DATE	ELEVATIONS	
			PROJECT NUMBER	GS
			DRAWN BY	DM
			SCALE	3/16" = 1'-0"

A105